




FRONT ELEVATION

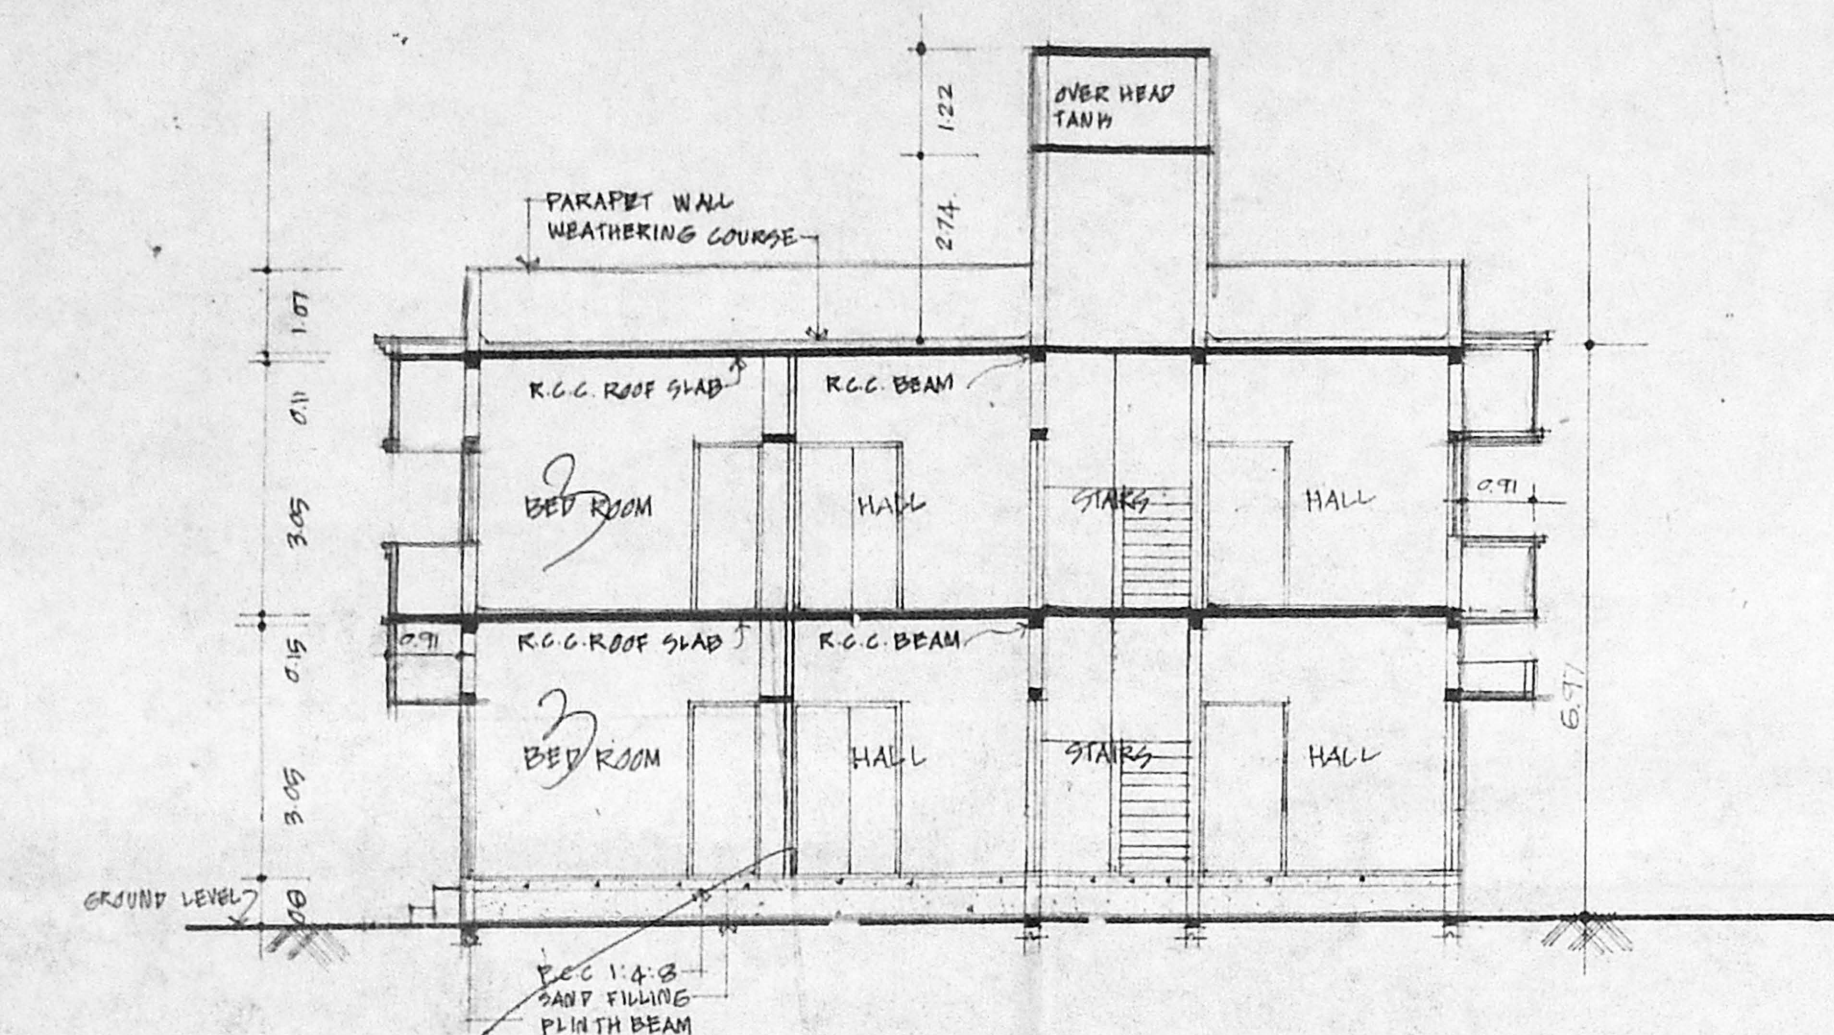

SECTION ON 'X-X'

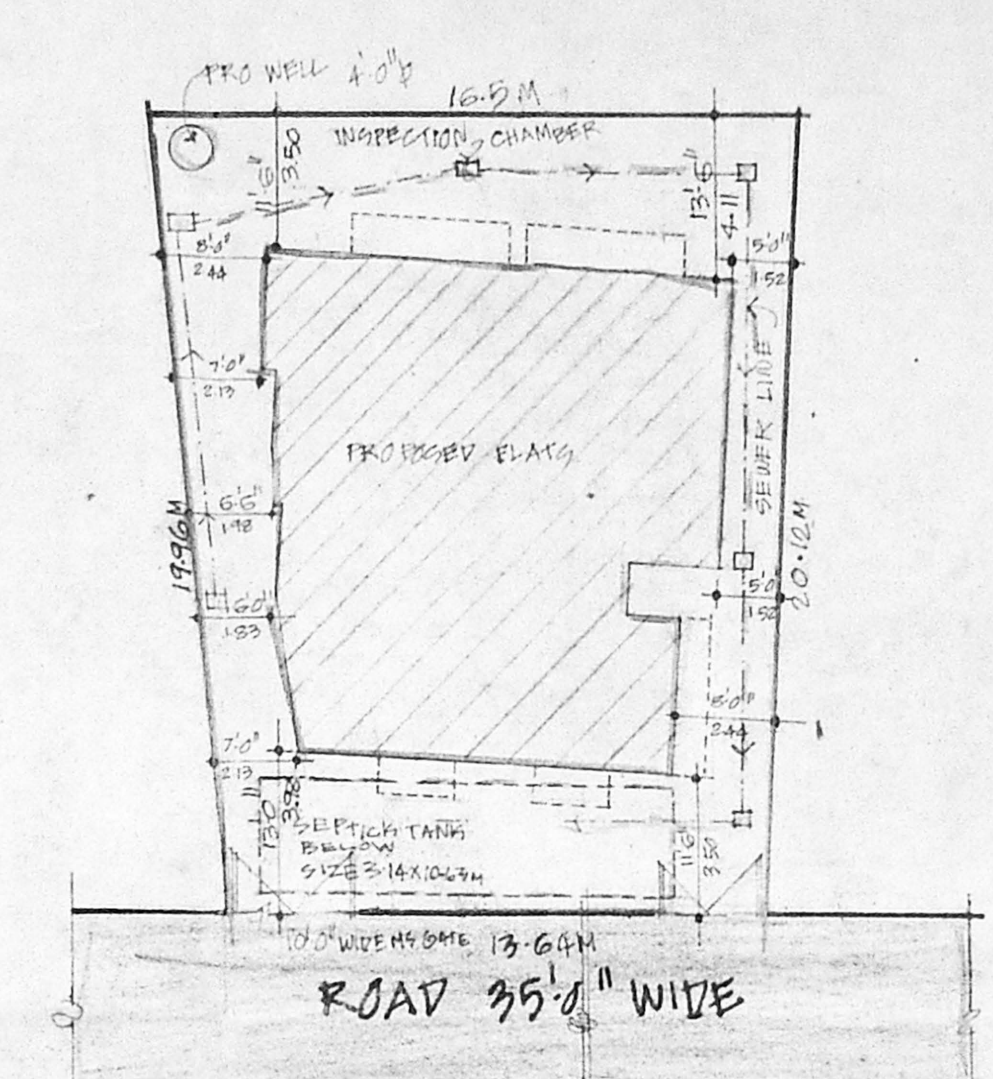

SITE PLAN

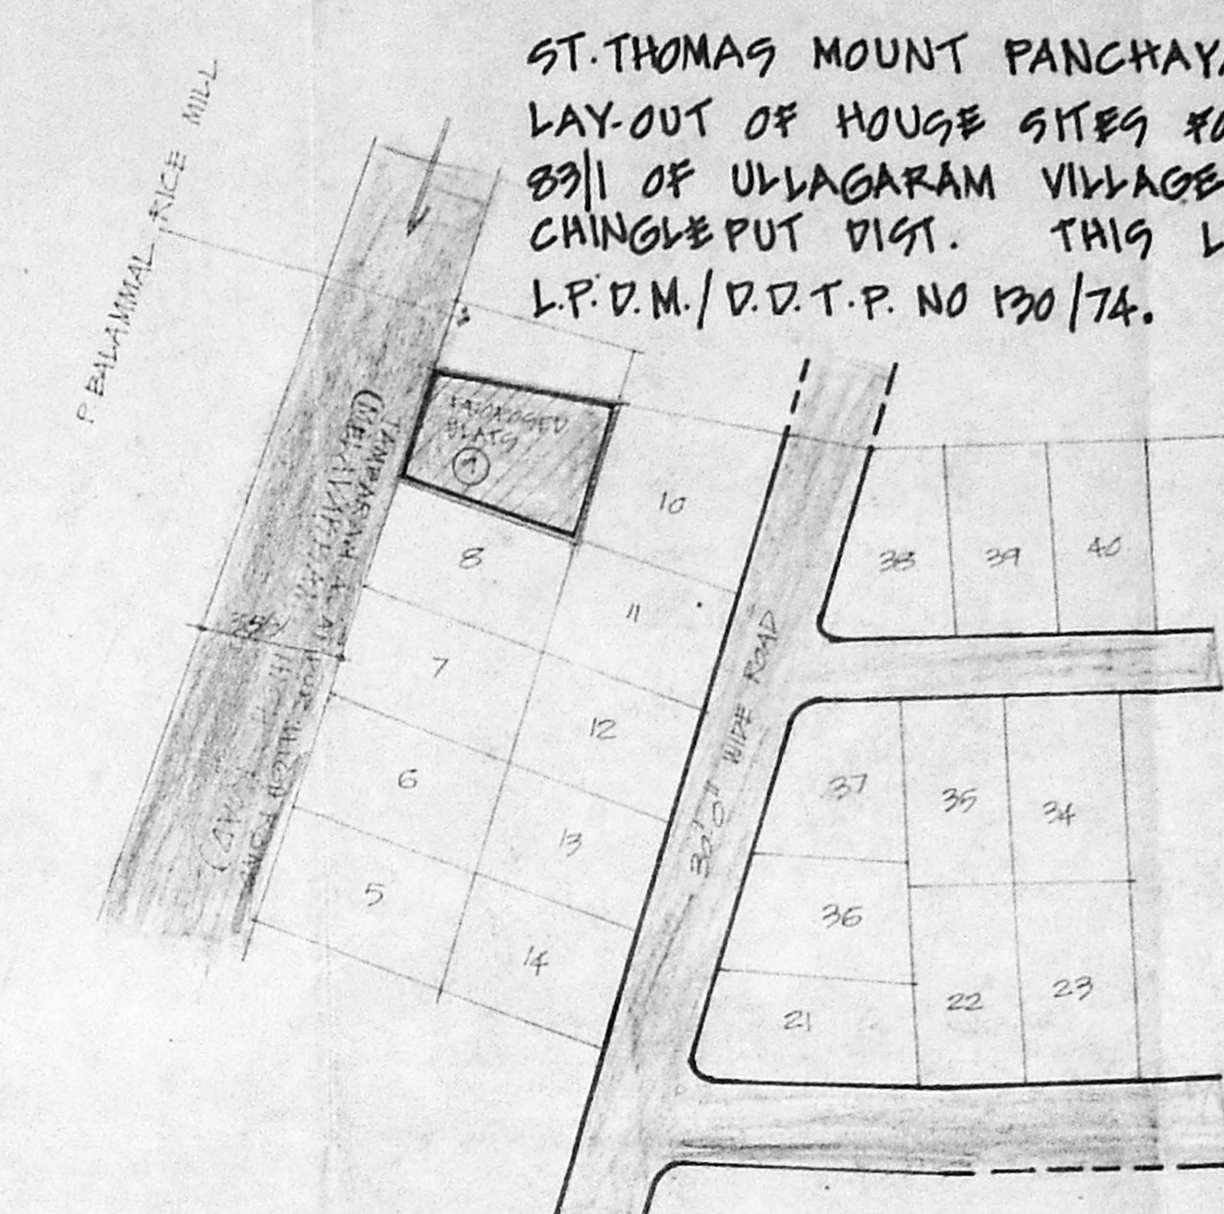

KEY PLAN

ST. THOMAS MOUNT PANCHAYAT UNION  
LAYOUT OF HOUSE SITES FOR S.NO 75/2, 82 AND  
89/1 OF ULLAGARAM VILLAGE, SAIVAPET TALUK  
CHINGLEPUT DIST. THIS LAYOUT APPROVED IN  
L.P.D.M./D.P.T.P. NO 130/74.

**SPECIFICATION**

- R.C.C. COLUMN FOUNDATION
- OUTER STRUCTURE IN BRICK WORK & R.C.C. COLUMN IN C.C. 1:2:4
- ALL R.C.C. WORKS IN C.C. 1:2:4
- ALL WOOD WORKS ARE IN T.W. BEST T.W. GLAZED WINDOW
- ANY VENTILATOR
- FLASHINGS IN C.M. 1:3 CEILING AND 1:5 MIX FOR BUILDING ALL SIDE
- WEATHERING COURSE OVER ROOF SLAB AND FINISH ONE COURSE SHIPPED ROOF TILES
- ENAMEL PAINT FOR DOORS AND WINDOWS
- CEMENT PAINT TWO COATS FOR BUILDING

**JOINERY DETAILS**

NO.	DESCRIPTION	QTY	UNIT
1. D	T.W. FRAMED PANEL DOOR	3	10' X 7'0"
2. D/W	T.W. FRAMED DOOR WINDOW	2	8'0" X 7'0"
3. D	T.W. FRAMED FLUSH DOOR	3	3'0" X 7'0"
4. D	DOOR	2	2'0" X 2'3"
5. D	DOOR	2	2'0" X 2'3"
6. W	T.W. FRAMED GLAZED WINDOW	2	2'4" X 1'3"
7. W	WINDOW	10	2'0" X 4'0"
8. W	WINDOW	2	2'0" X 4'0"
9. F/W	T.W. FRAMED FRENCH WINDOW	1	5'0" X 7'0"
10. F/W	WINDOW	5	5'0" X 7'0"
11. V	T.W. FRAMED GLAZED VENTILATOR	2	2'0" X 3'0"
12. V	VENTILATOR	2	1'0" X 1'3"
13. W	T.W. FRAMED DOOR WINDOW	2	4'0" X 7'0"
14. W	T.W. FRAMED GLAZED WINDOW	1	4'0" X 6'0"
15. W	WINDOW	2	2'0" X 2'0"
16. W	WINDOW	2	2'0" X 2'0"
17. W	WINDOW	2	1'3" X 1'3"

**AREA STATEMENT**

1. SITE EXTENT	291.11 SQ.M
2. GROUND FLOOR AREA	126.25 SQ.M
3. FIRST FLOOR AREA	171.16 SQ.M
4. TOTAL AREA	297.41 SQ.M

**COLOR INDEX**


- Proposed
- Road
- Site Boundary
- sewer line

SCALE 1" = 50' (1:100)  
DATE 21/4/73  
DRAWN S. DURAI PANDIAN  
CHK S


PROPOSED RESIDENTIAL FLATS IN  
PLOT NO. 9, S.NO: 82  
TAMBARAM ALANDUR ROAD AT  
ULLAGARAM VILLAGE.

SIGNATURE OF OWNER


**S. DURAI PANDIAN**  
B.E., A.M.I.E., P.L. Archt.  
Chartered Engineer, Master, Industrial Consultant,  
Licensed Surveyor, Corporation of Madras  
14, St. VI. Rd., Madras - 600 010.  
MAURAS - 500 010.

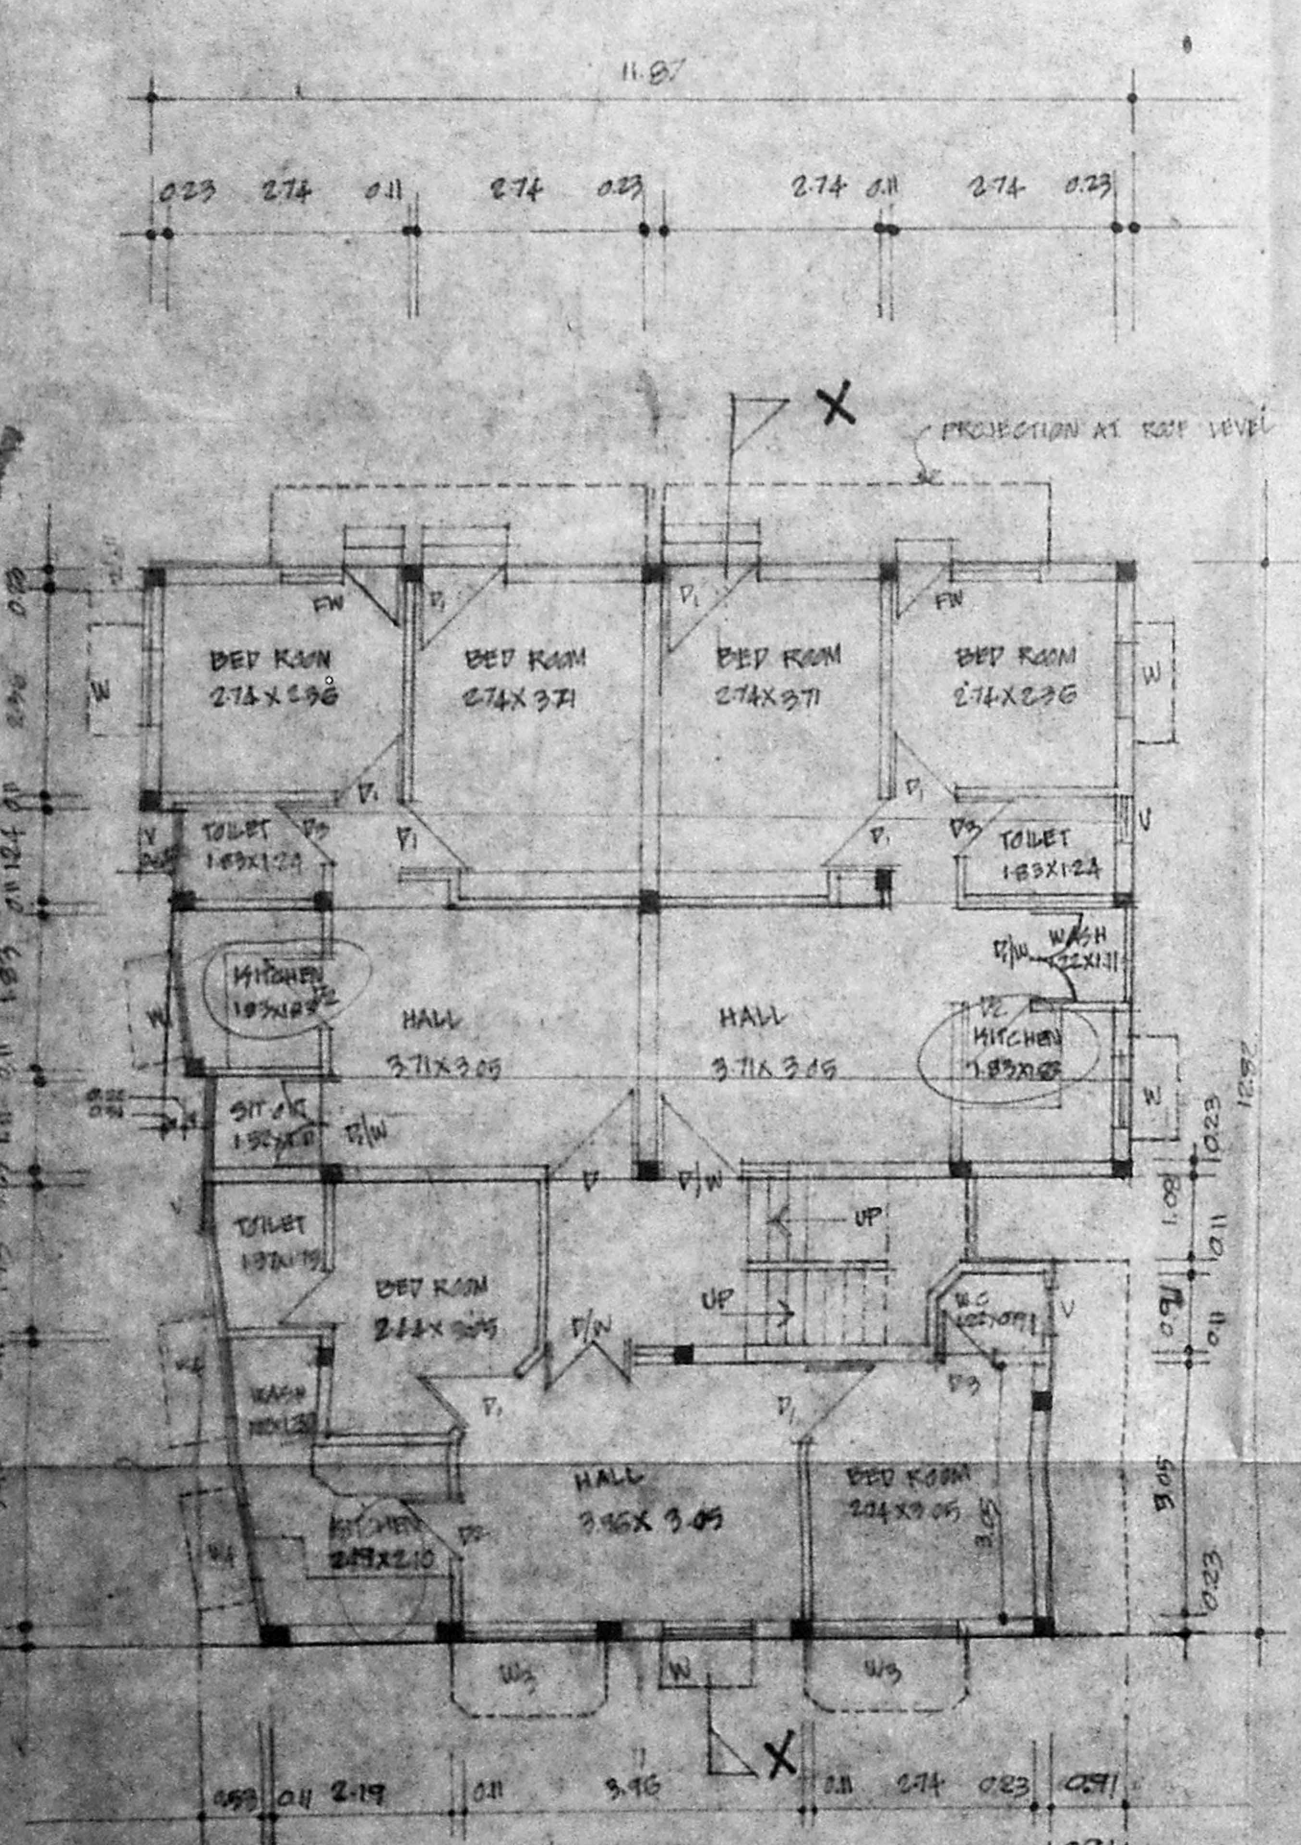


GROUND FLOOR PLAN

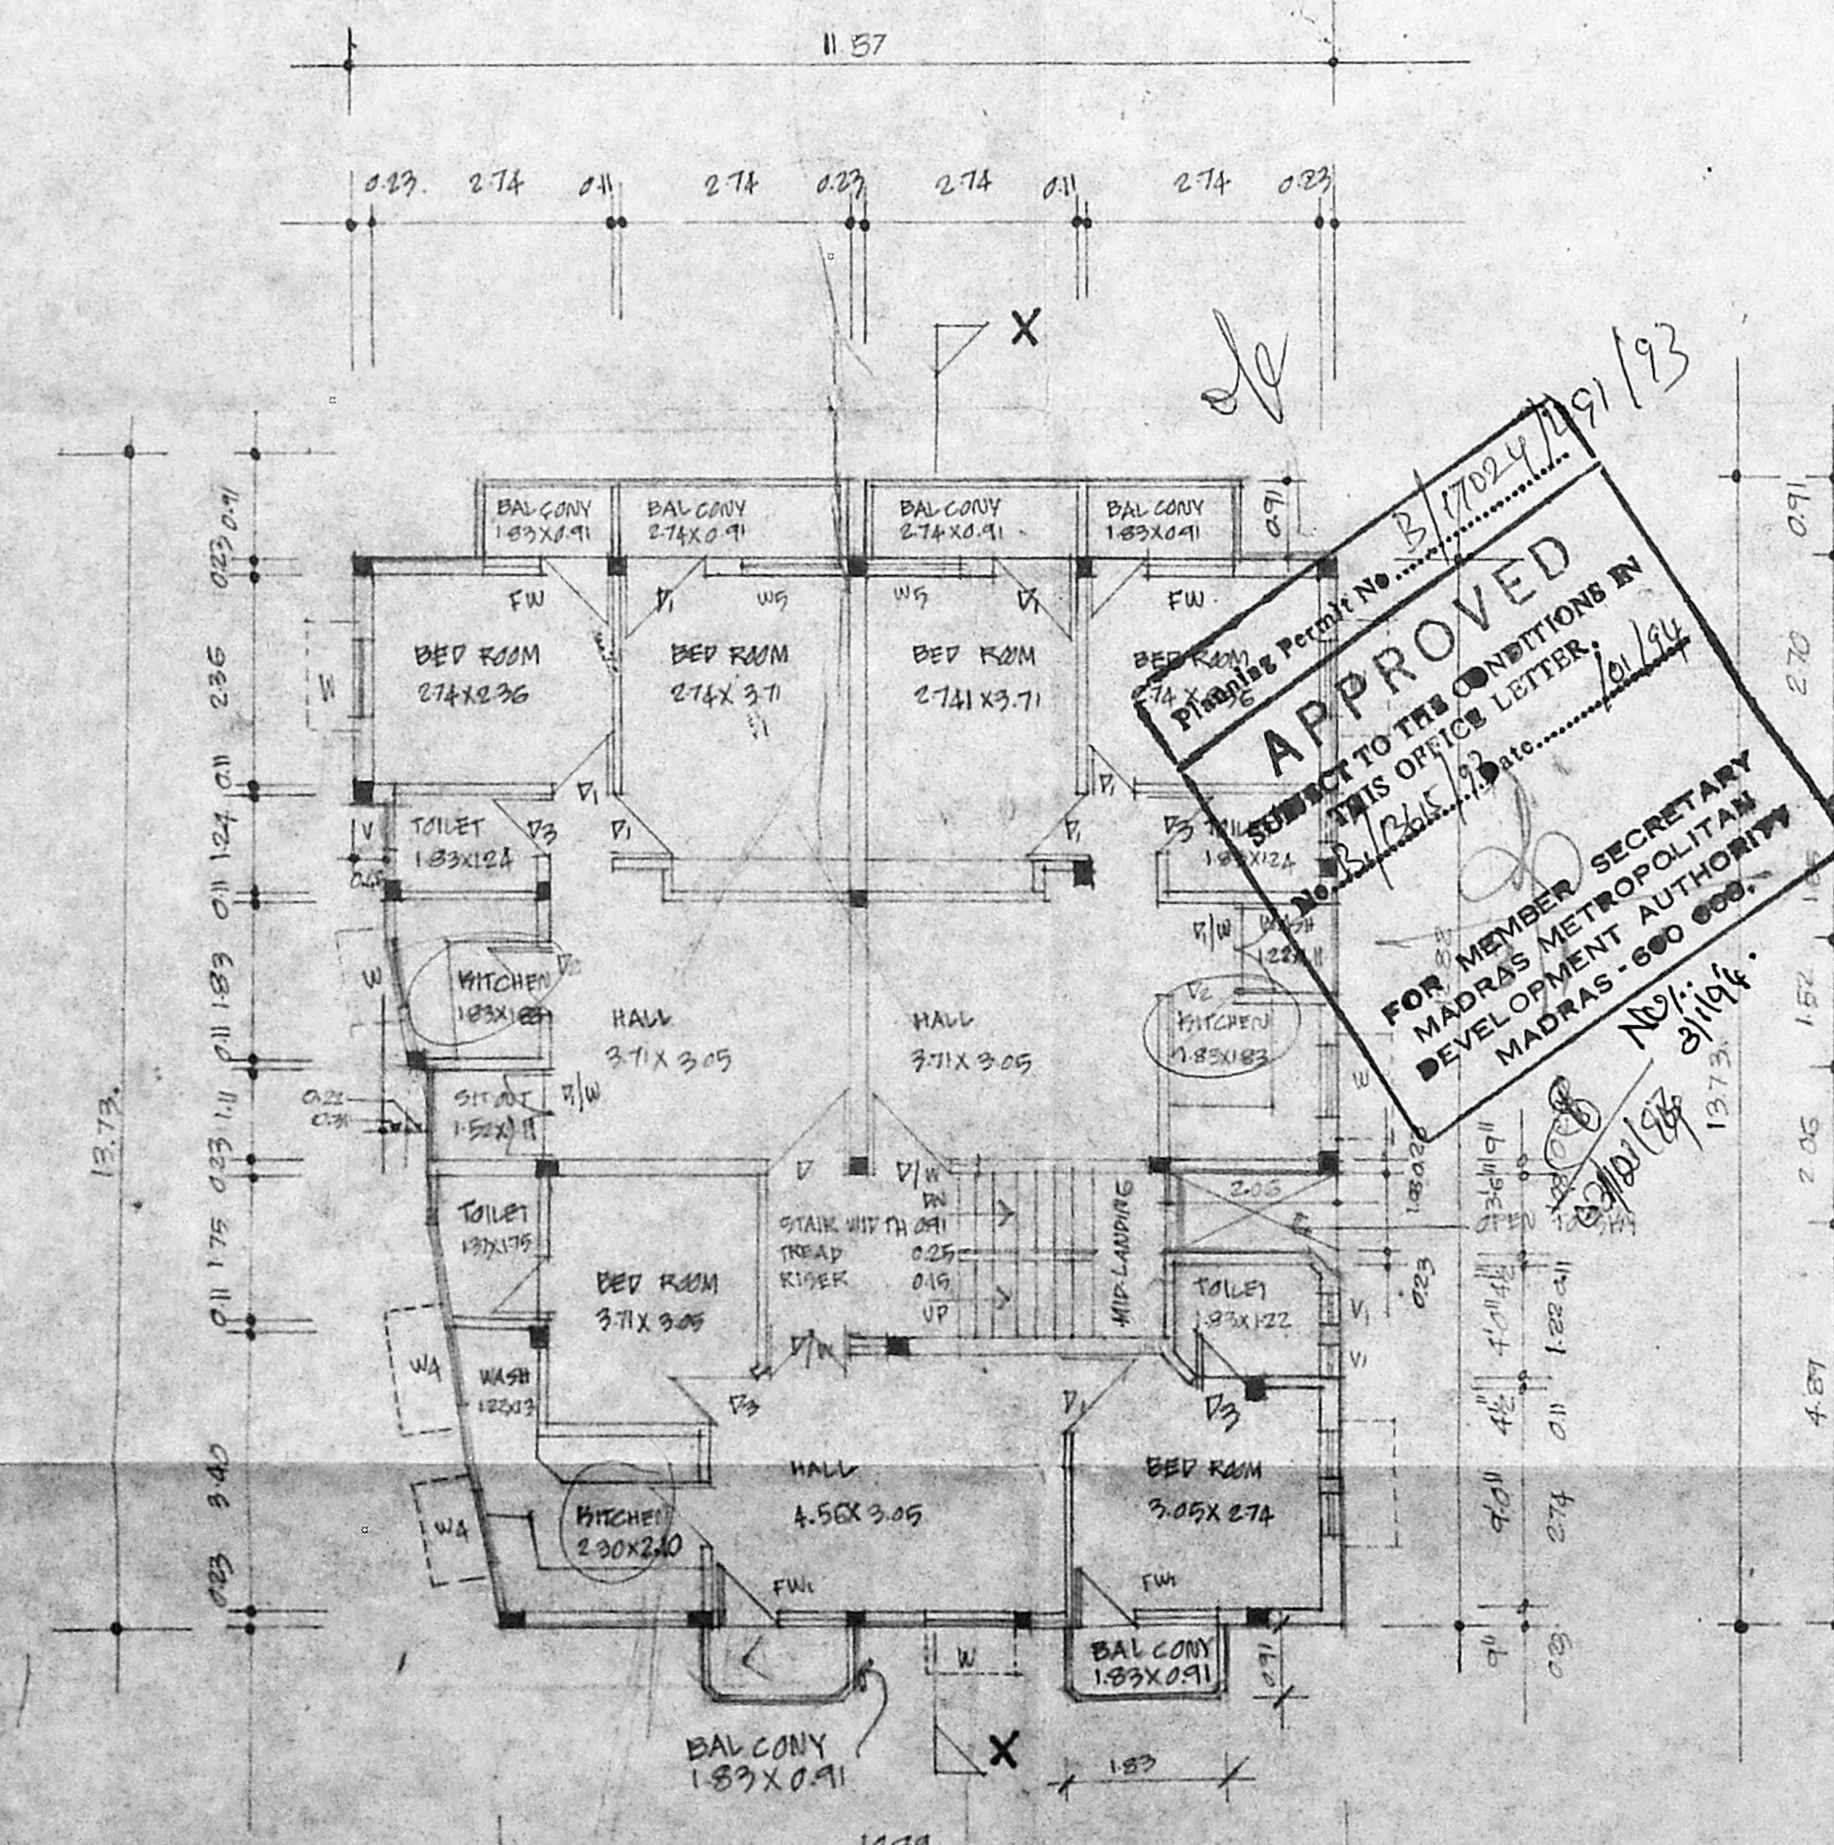


FIRST FLOOR PLAN

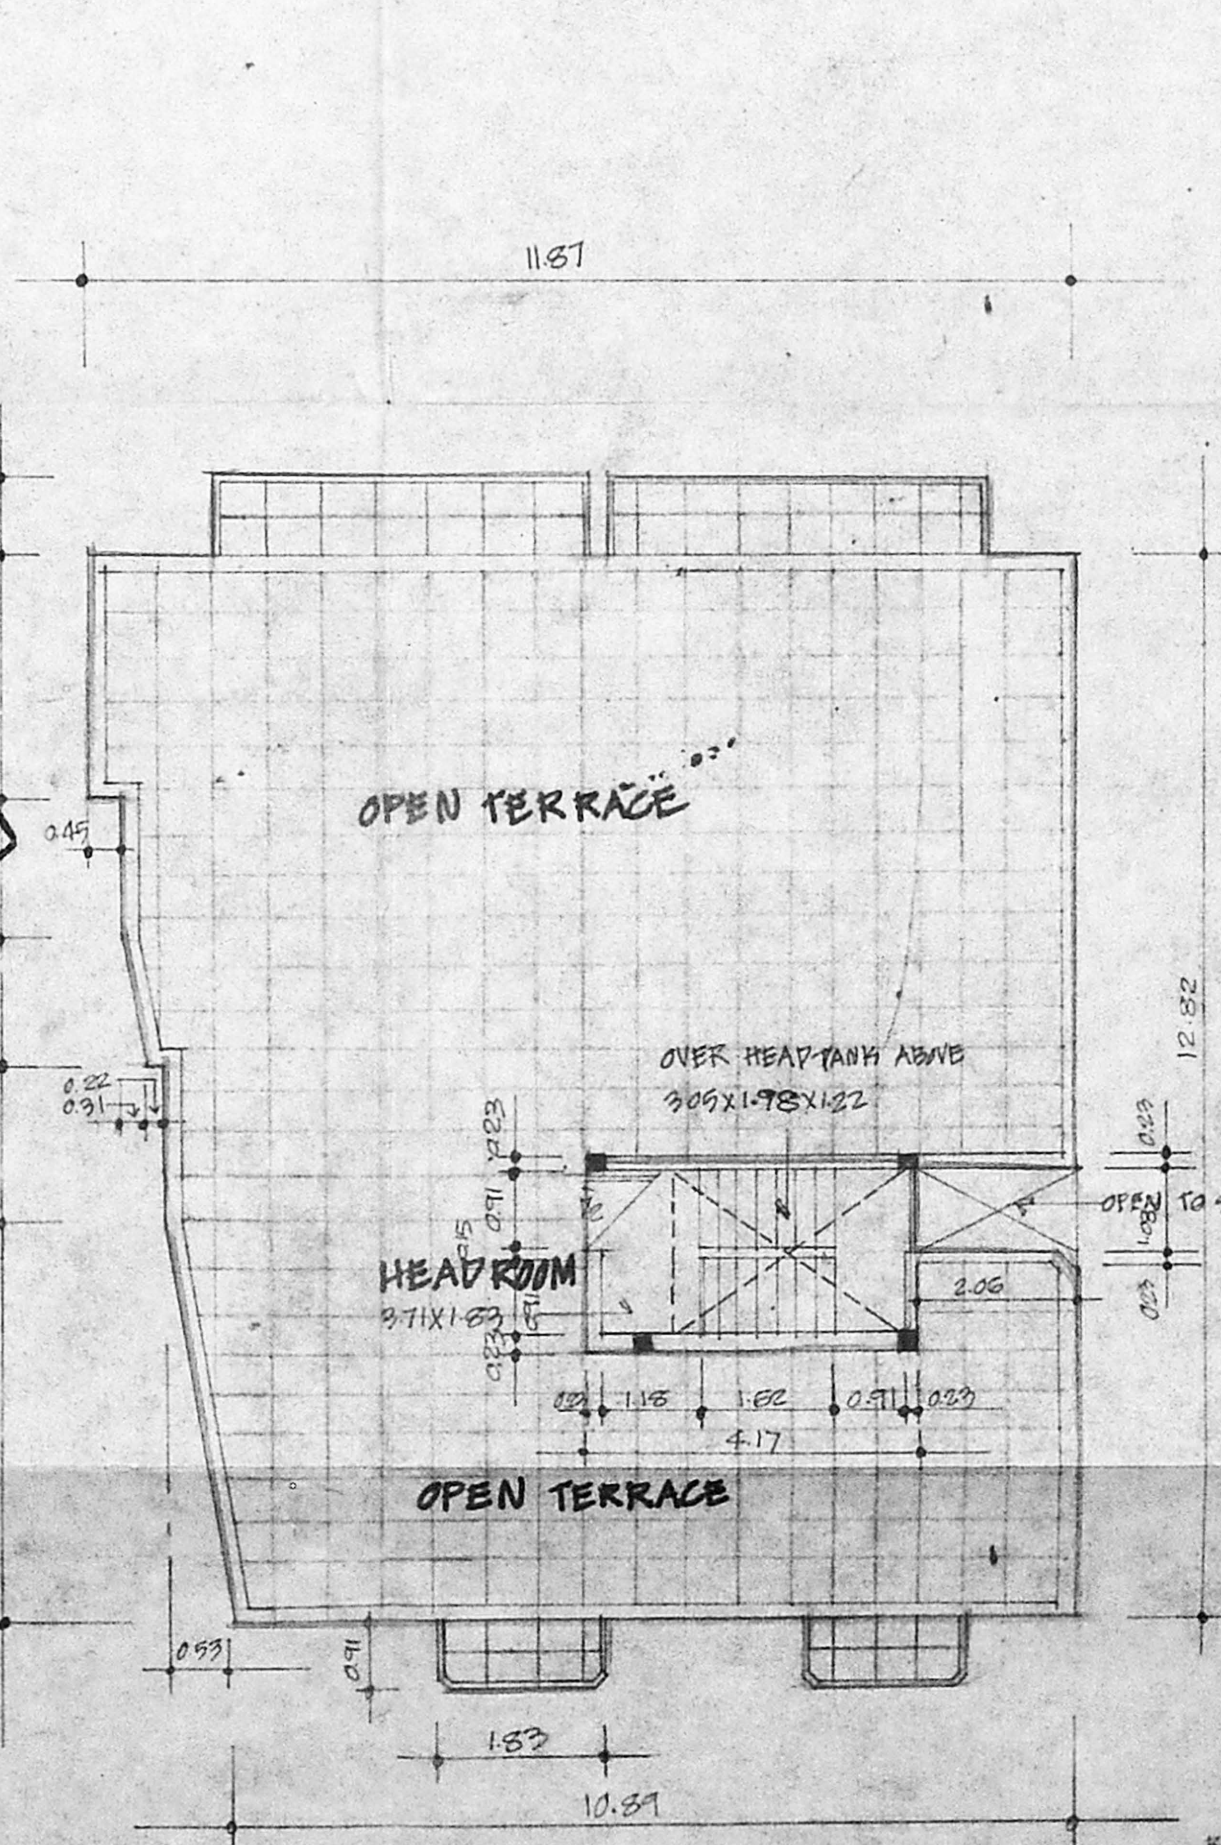


TERRACE FLOOR PLAN

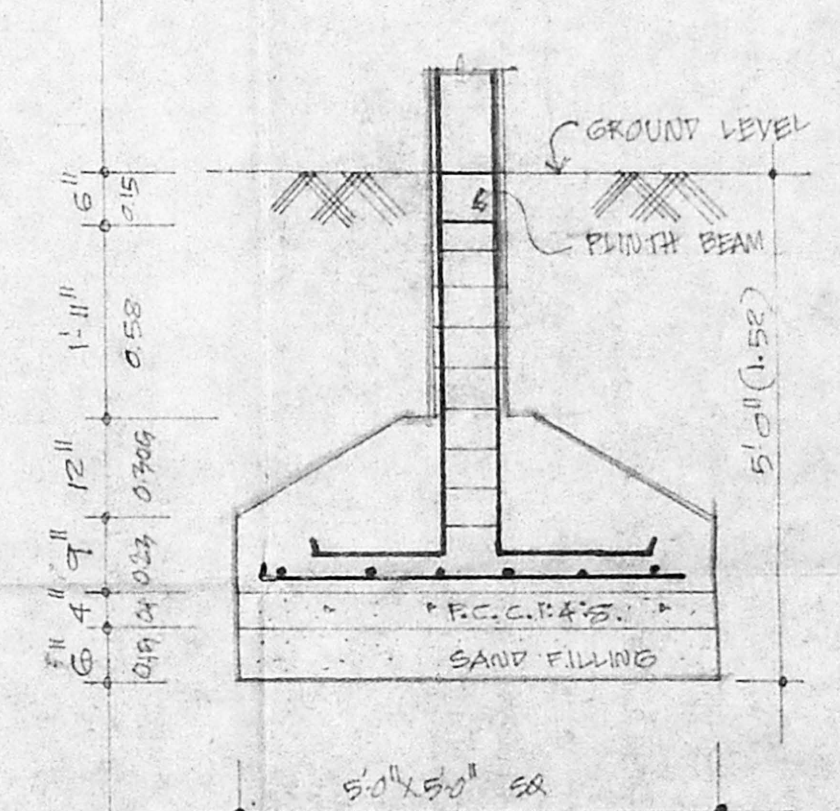

COLUMN FOUNDATION DETAIL

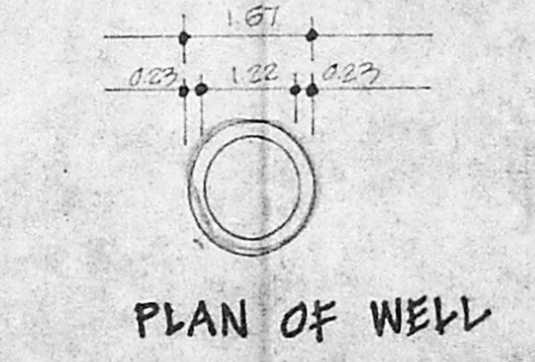

PLAN OF WELL

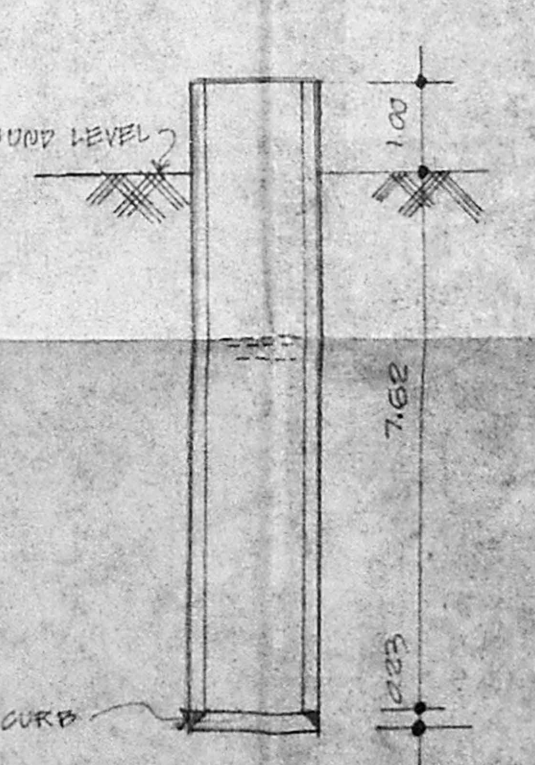

SECTION ON WELL

**APPROVED**  
FOR MEMBERS SECRETARY  
MADRAS METROPOLITAN  
DEVELOPMENT AUTHORITY  
MADRAS - 600 006.