




101 X 79.6

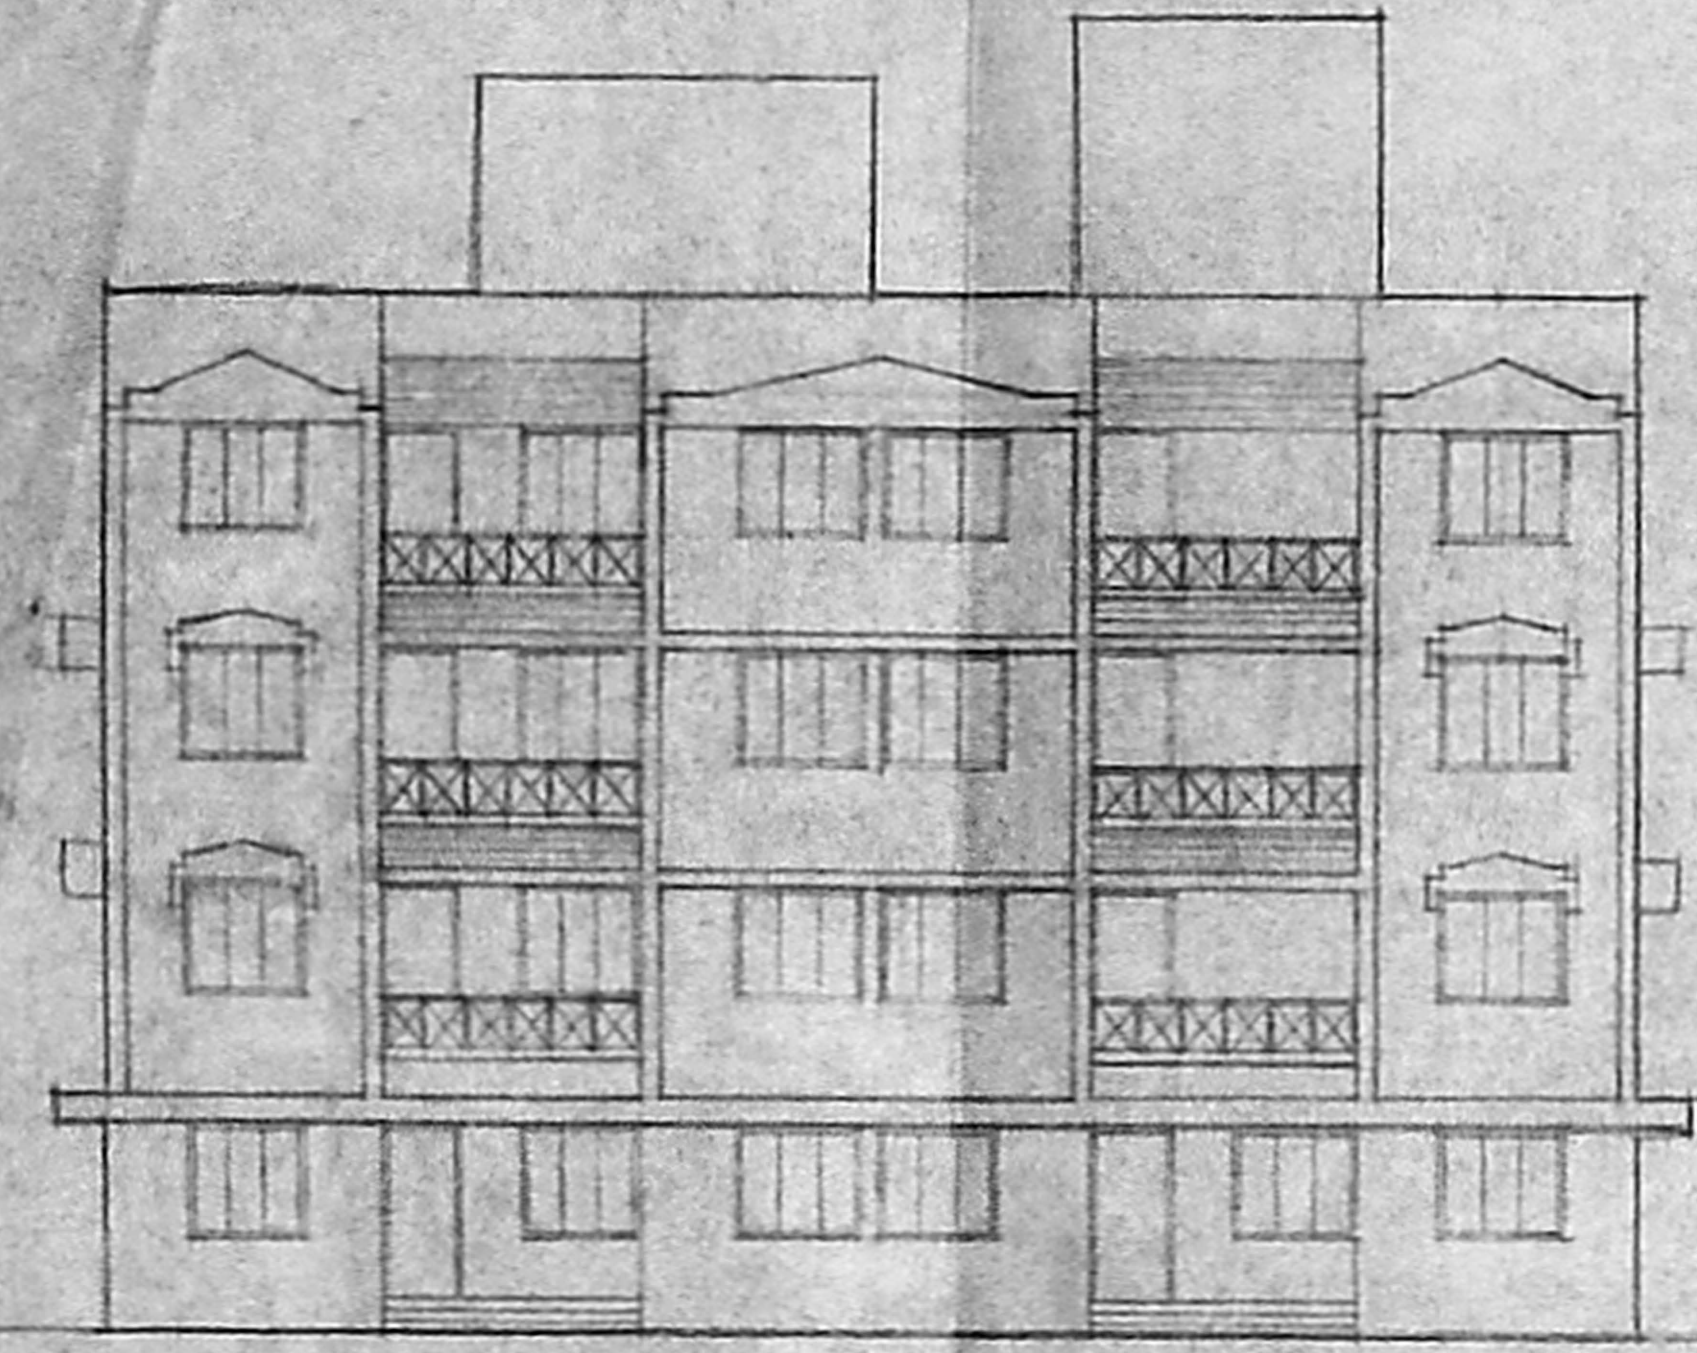


FRONT ELEVATION

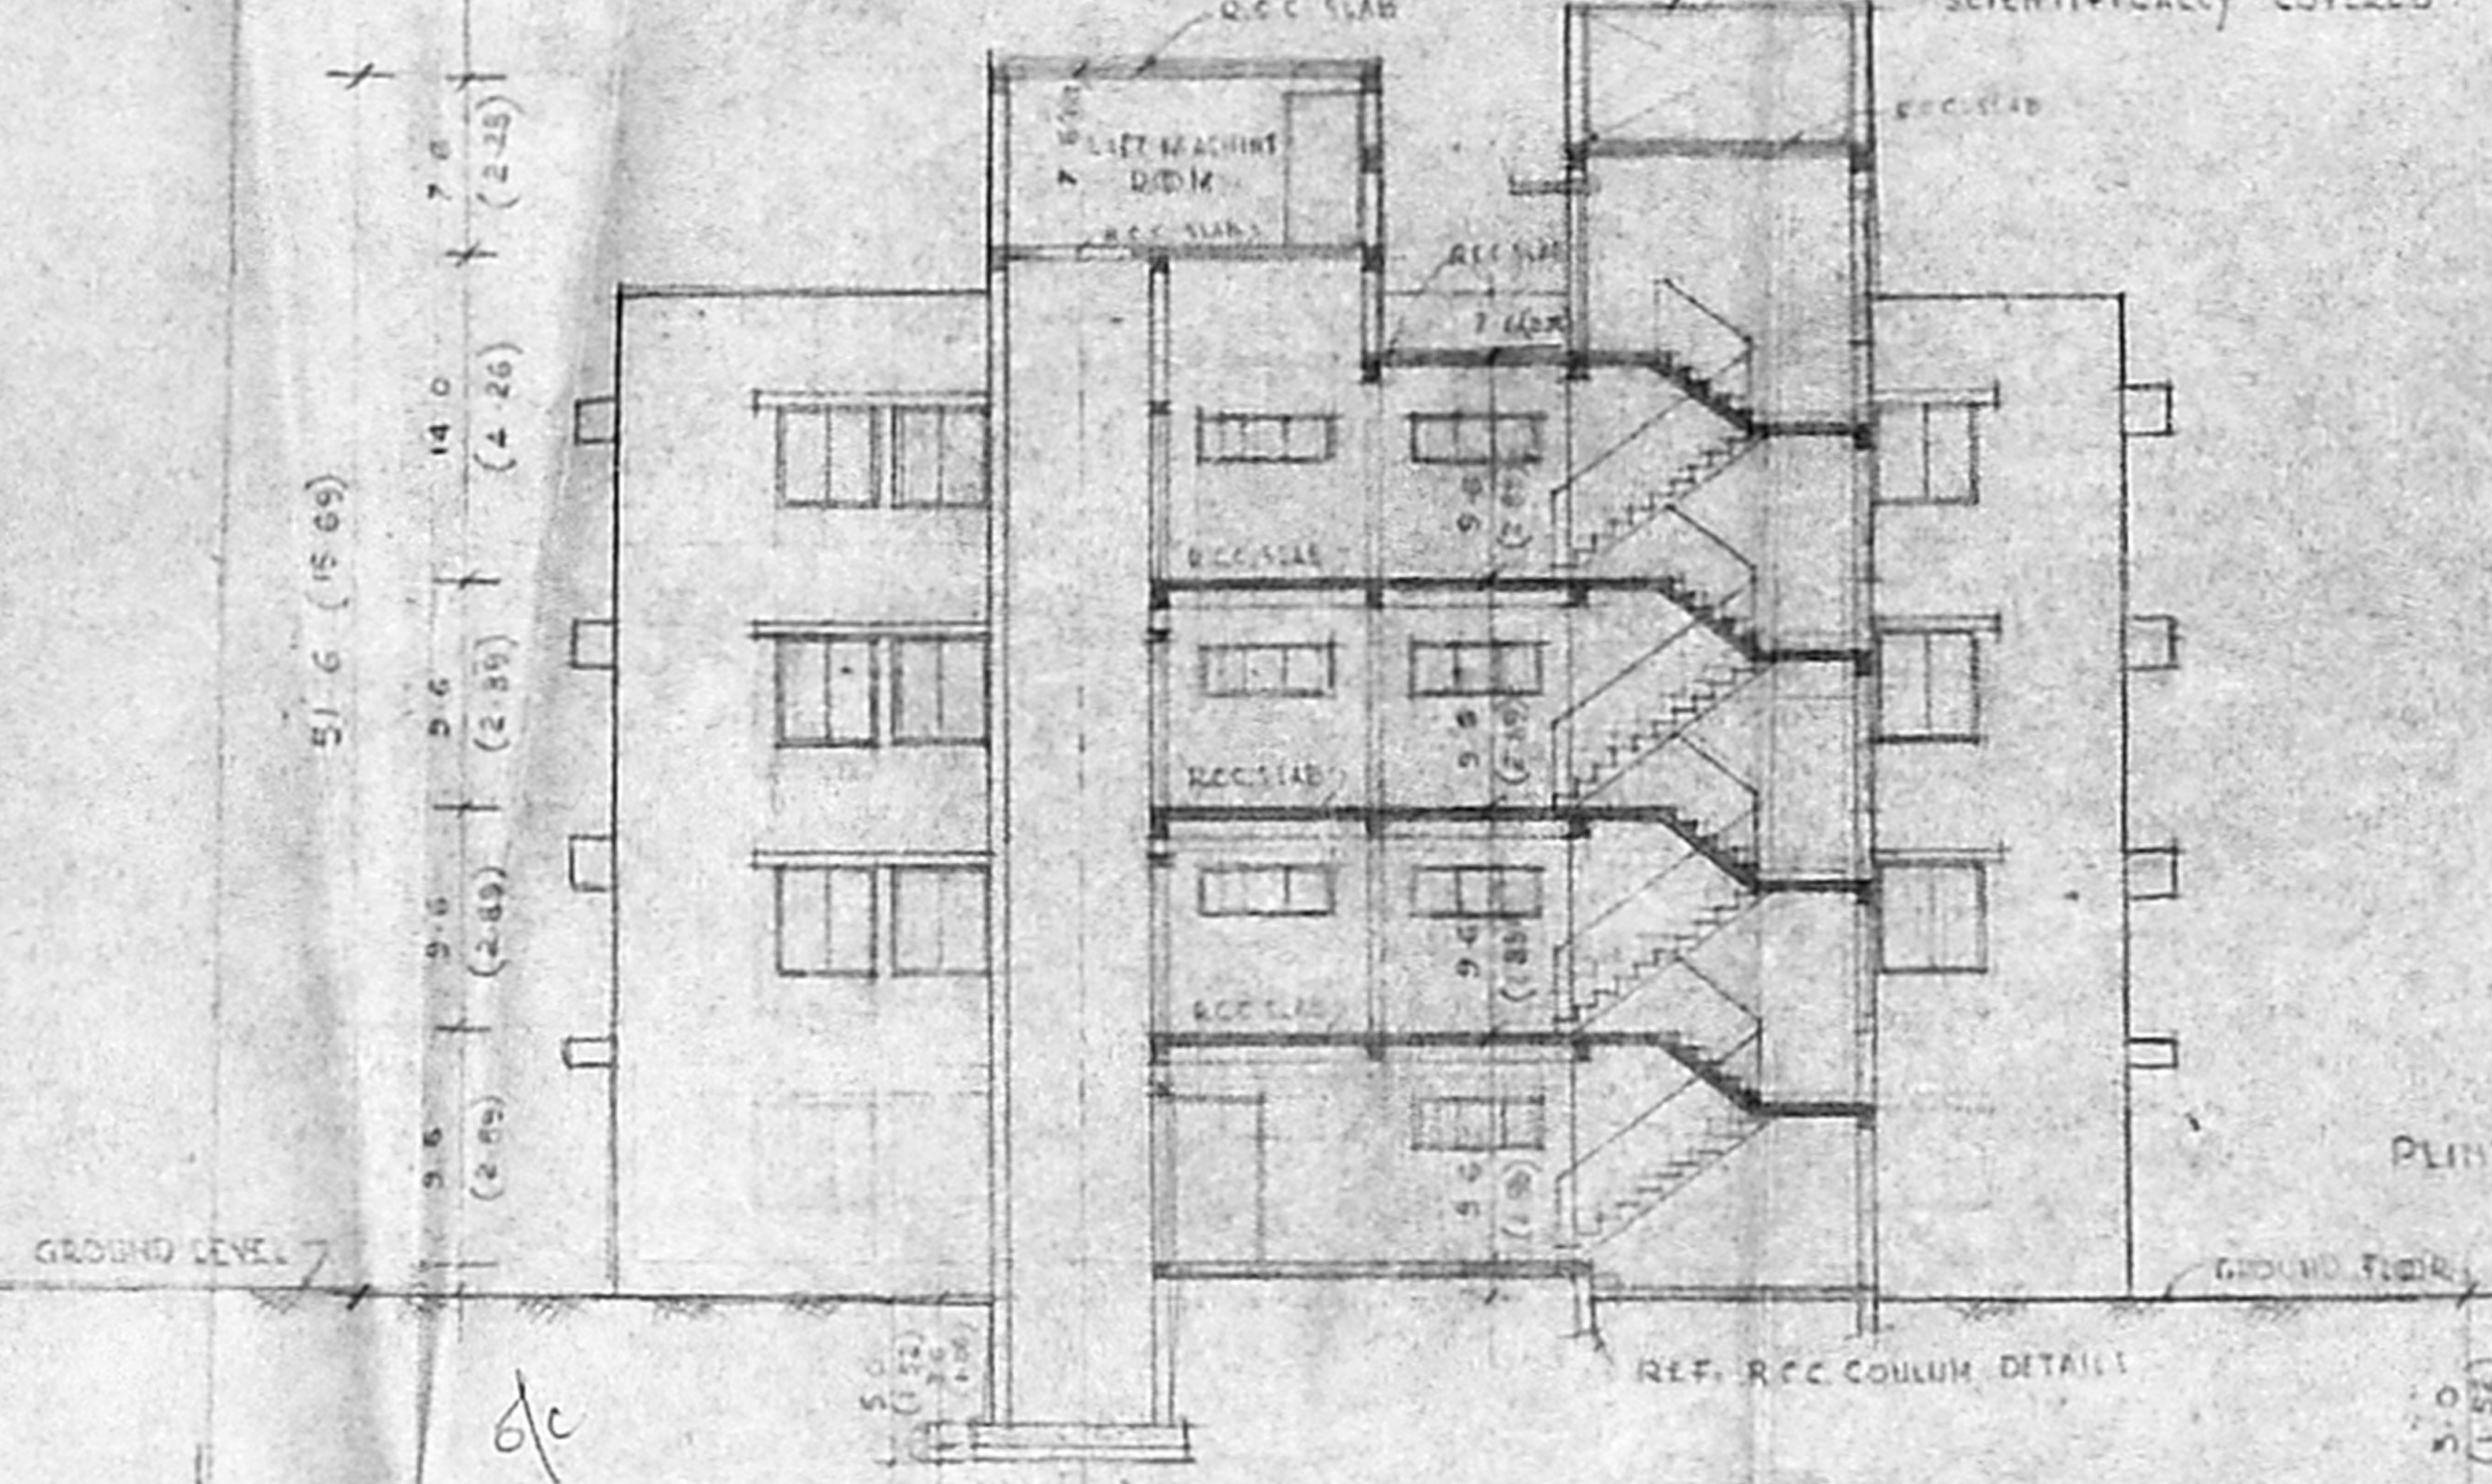

SECTION A.A.

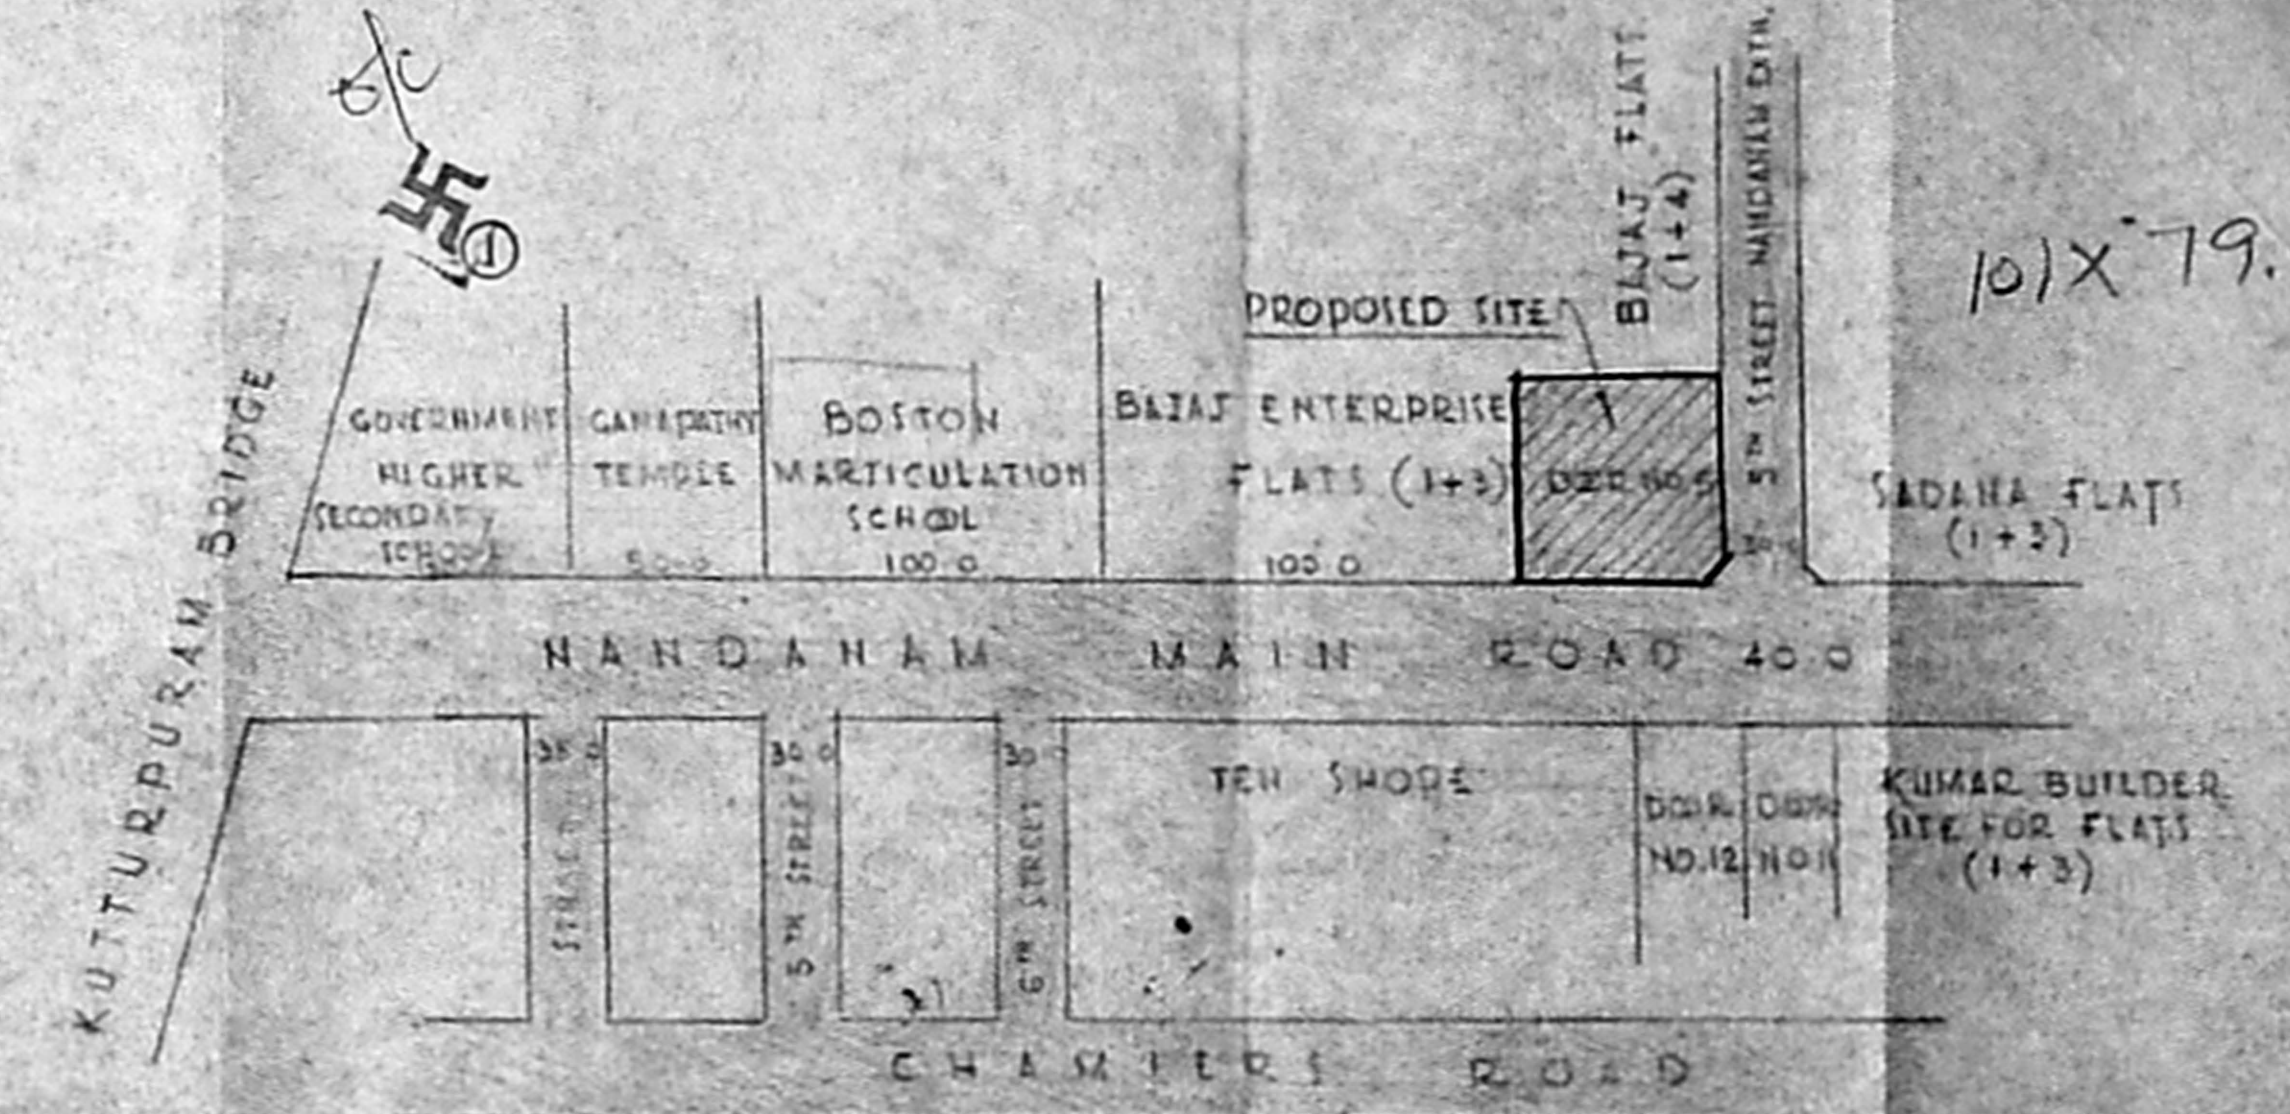


KEY PLAN (NOT TO SCALE)

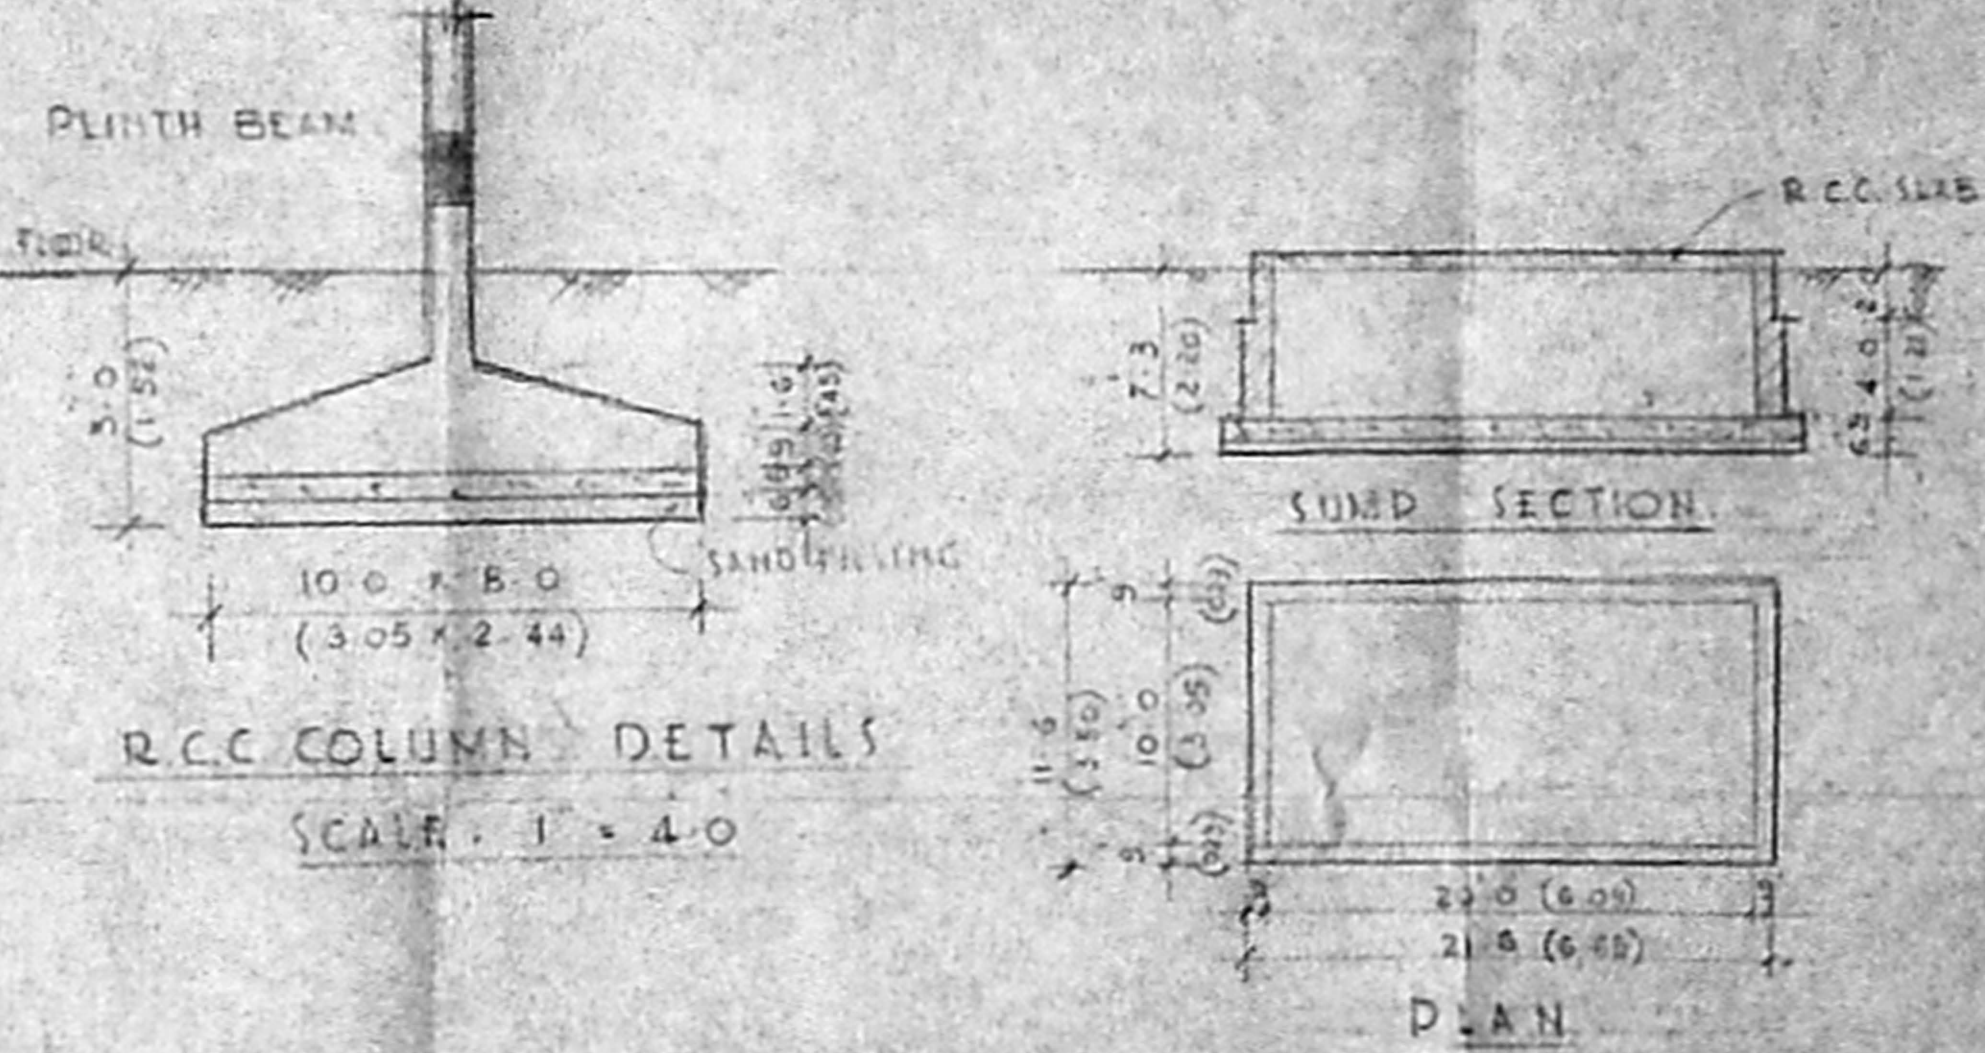


RCC COLUMN DETAILS
SCALE: 1" = 4'-0"


Planning Permit No. 30/1900/1974
APPLIED
SUBJECT TO THE CONDITIONS IN THIS ORDER
No. 1/1974/3 Date: 1/1/74
FOR MEMBER SECRETARY - MADRAS METROPOLITAN DEVELOPMENT AUTHORITY MADRAS 600 008.

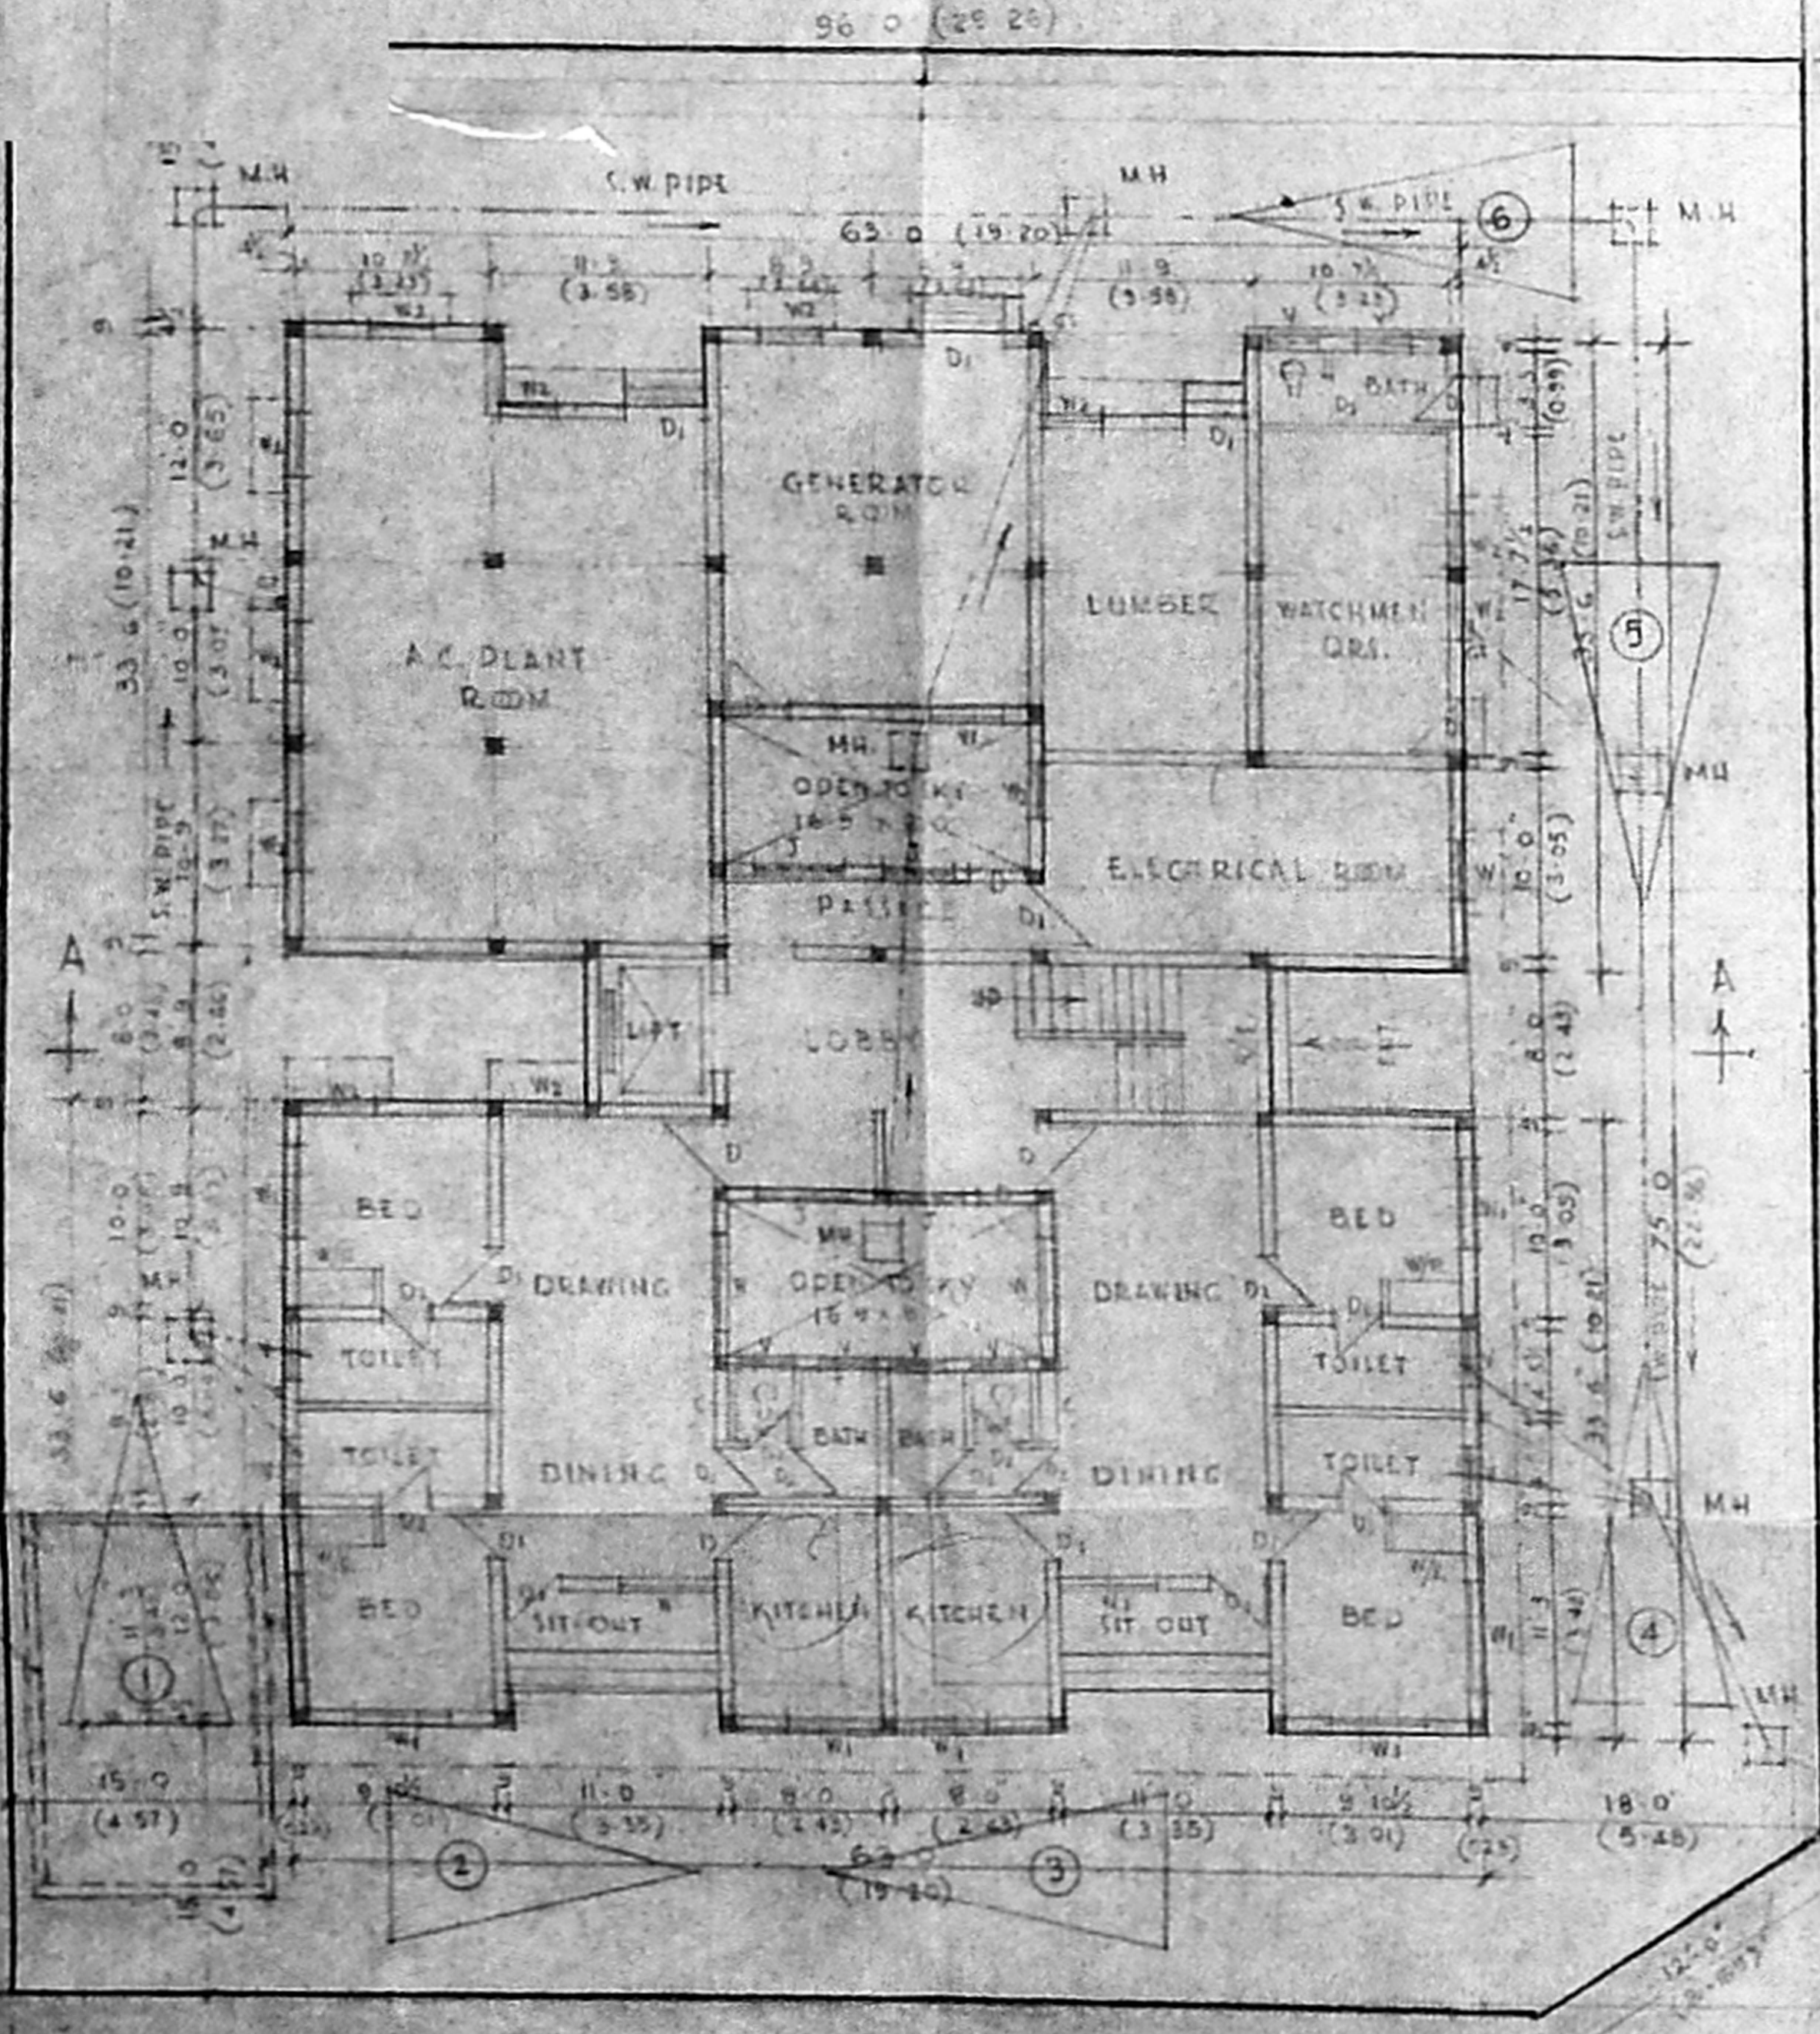

GROUND FLOOR PLAN

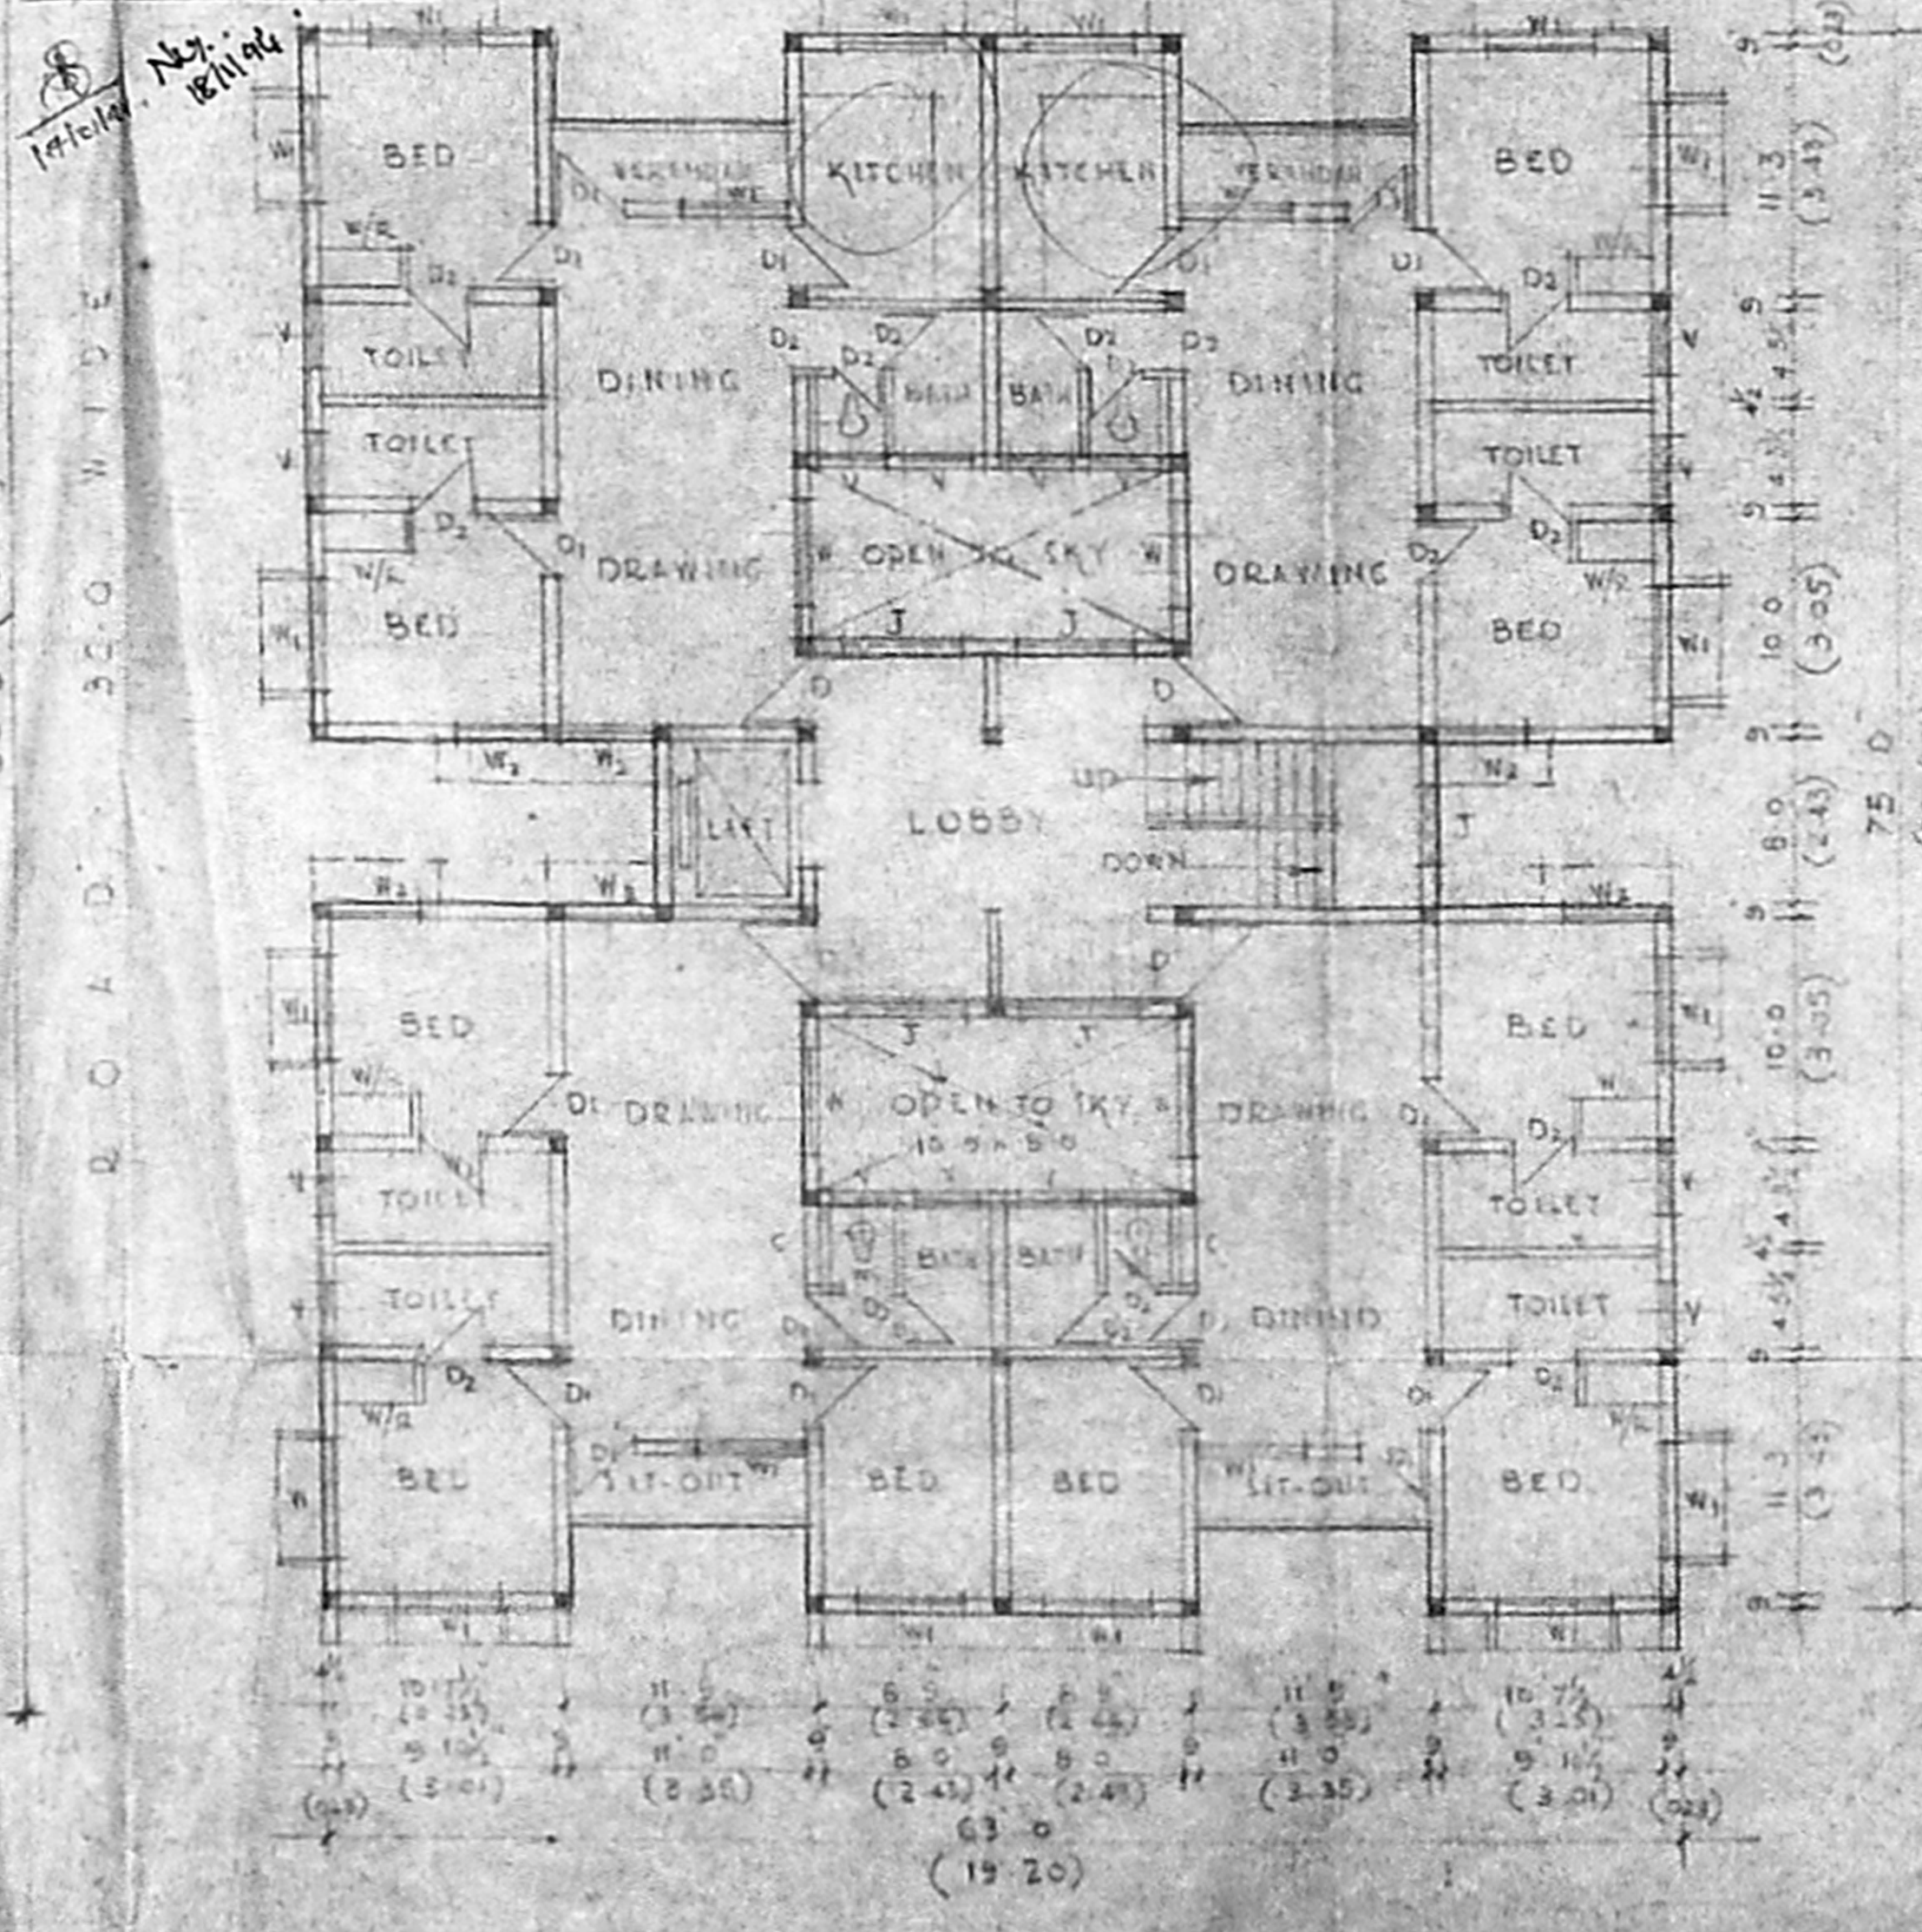

TYPICAL FLOOR PLAN (FIRST, SECOND & THIRD)

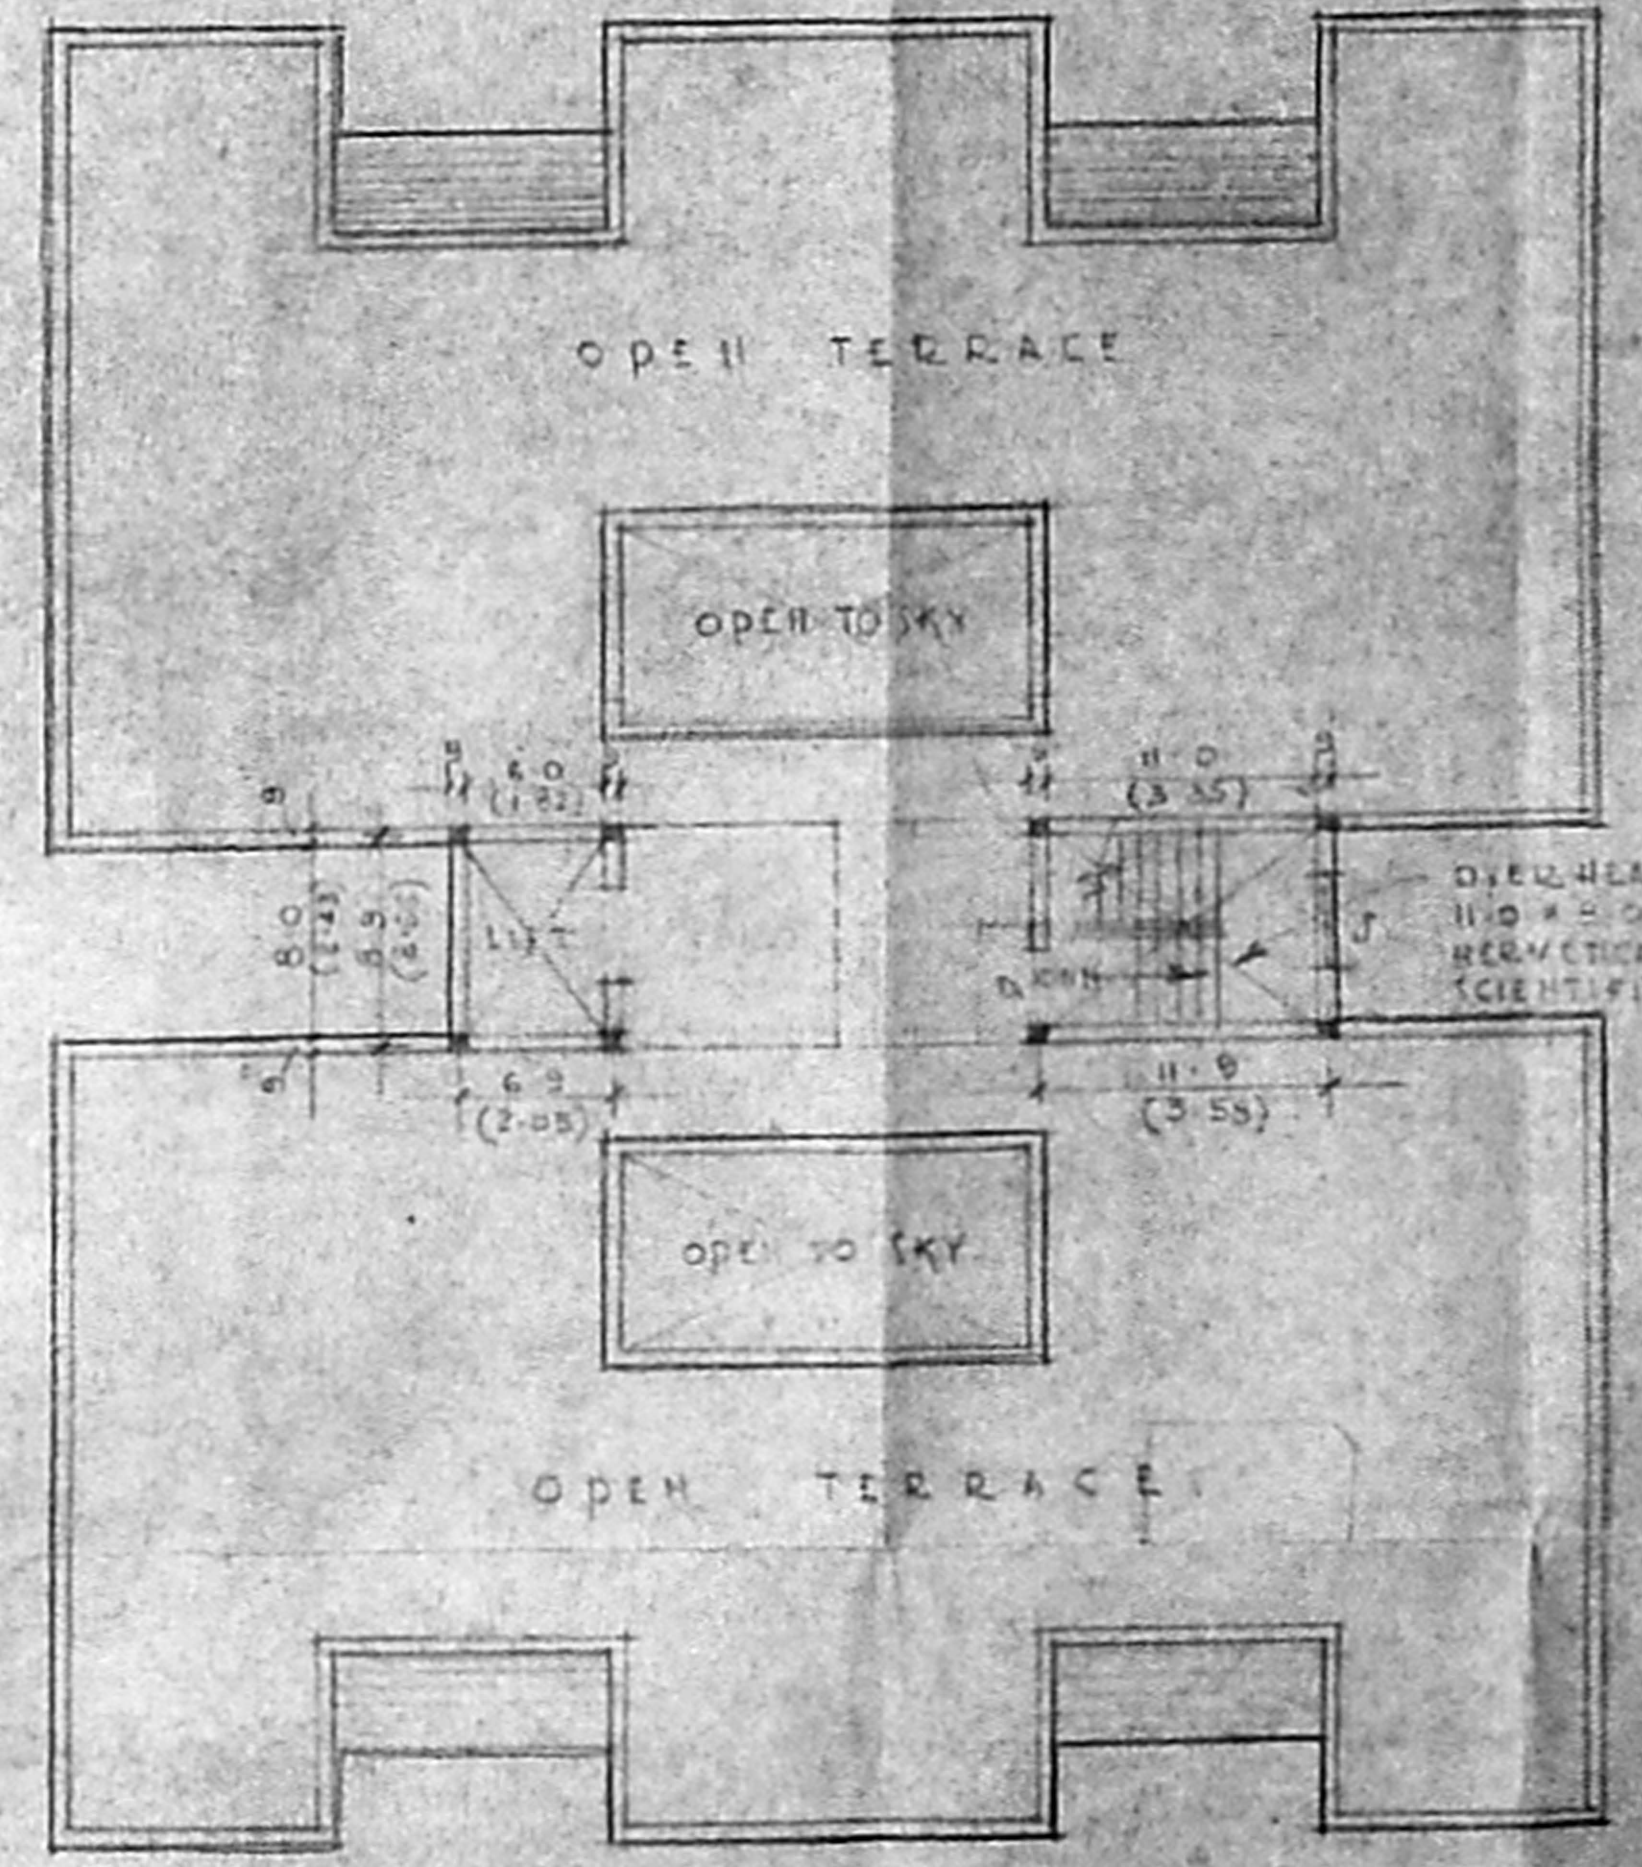

TERRACE FLOOR PLAN

NOTE:
Proposed Boundary Road
SEWER LINE

PROPOSED BUILDING AT DOR NO. 5 NANDANAM MAIN ROAD MADRAS. R.S. NO. 3884/287

AREASTATEMENT	sq.ft	sq.m
PLOT AREA	5912	541
GROUND FLOOR AREA	4085	378
FIRST FLOOR AREA	4089	378
SECOND FLOOR AREA	4089	378
THIRD FLOOR AREA	4088	378
F.F.I. 1'S X 912-1488	18276	1693
10%	1827.6	169.3
NANDEEN	16448.4	1523.7

SCHEDULE OF JOINERY:	
D T.W. FLUSH DOOR	3 6 X 7 0 (106 X 215)
D1 T.W. FLUSH DOOR	3 0 X 7 0 (91 X 215)
D2 T.W. FLUSH DOOR	2 6 X 7 0 (79 X 215)
W T.W. GLAZED WINDOW	6 0 X 4 6 (182 X 137)
W1 T.W. GLAZED WINDOW	5 0 X 4 6 (152 X 137)
W2 T.W. GLAZED WINDOW	4 0 X 4 6 (122 X 137)
V VENTILATOR	3 0 X 2 0 (91 X 51)

OWNER:
SCALE: 1" = 8'-0"

ARCHITECT:
N.G. YADAV B. ARCH., F.I.A.I.,
10, ATHOK ROAD, ALWARDET,
MADRAS-18
M.C.A. NO. CA 75/1374