



FRONT ELEVATION

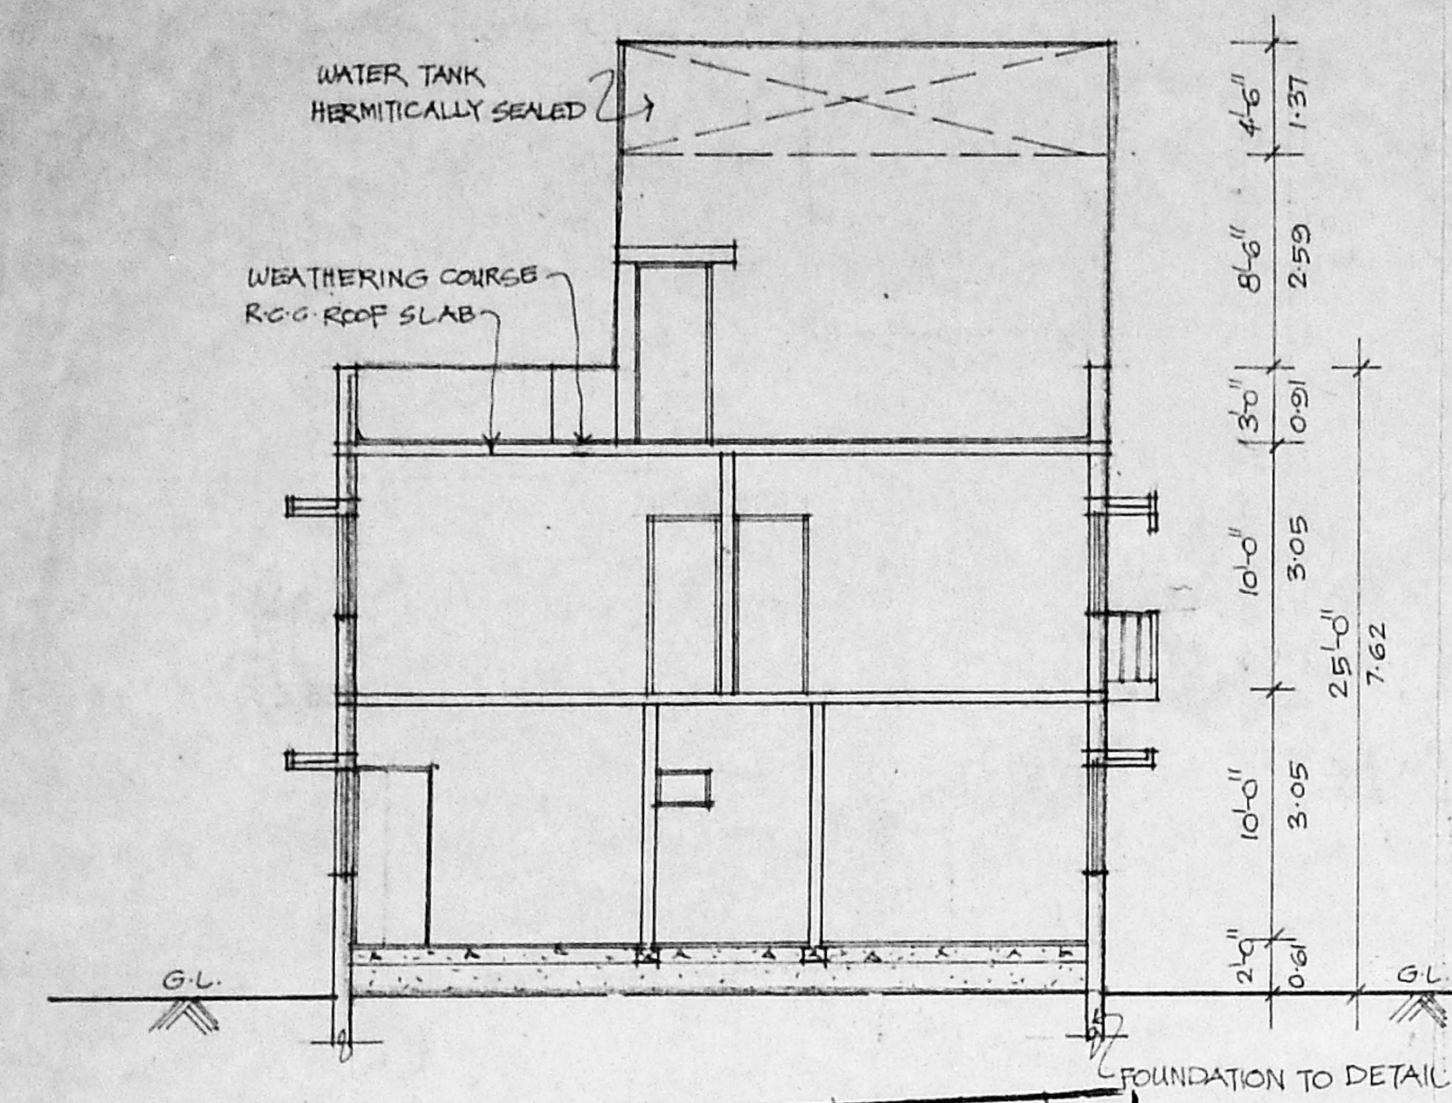


SECTION - AA

Planning Permit No. B1/16549/260/93
APPROVED
 SUBJECT TO THE CONDITIONS IN THIS OFFICE LETTER.
 No. B1/17124/93 Date 7/7/93
 FOR MEMBER SECRETARY
 MADRAS METROPOLITAN
 DEVELOPMENT AUTHORITY
 MADRAS - 600 088.

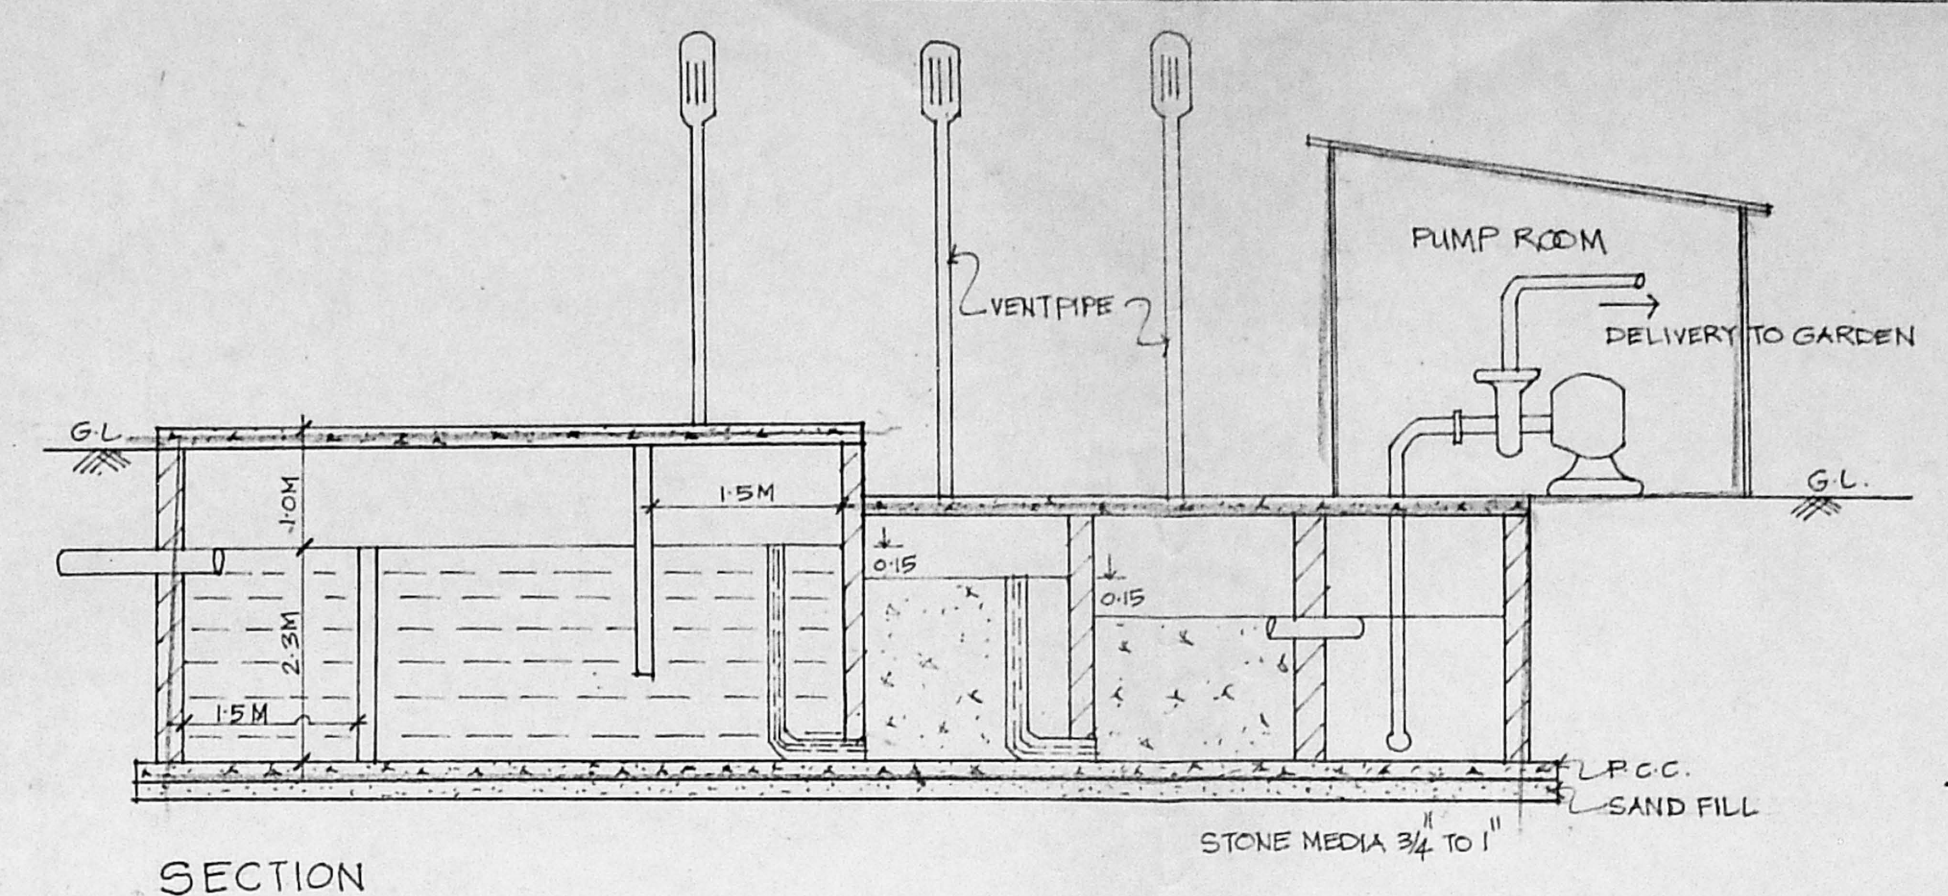


SECTION

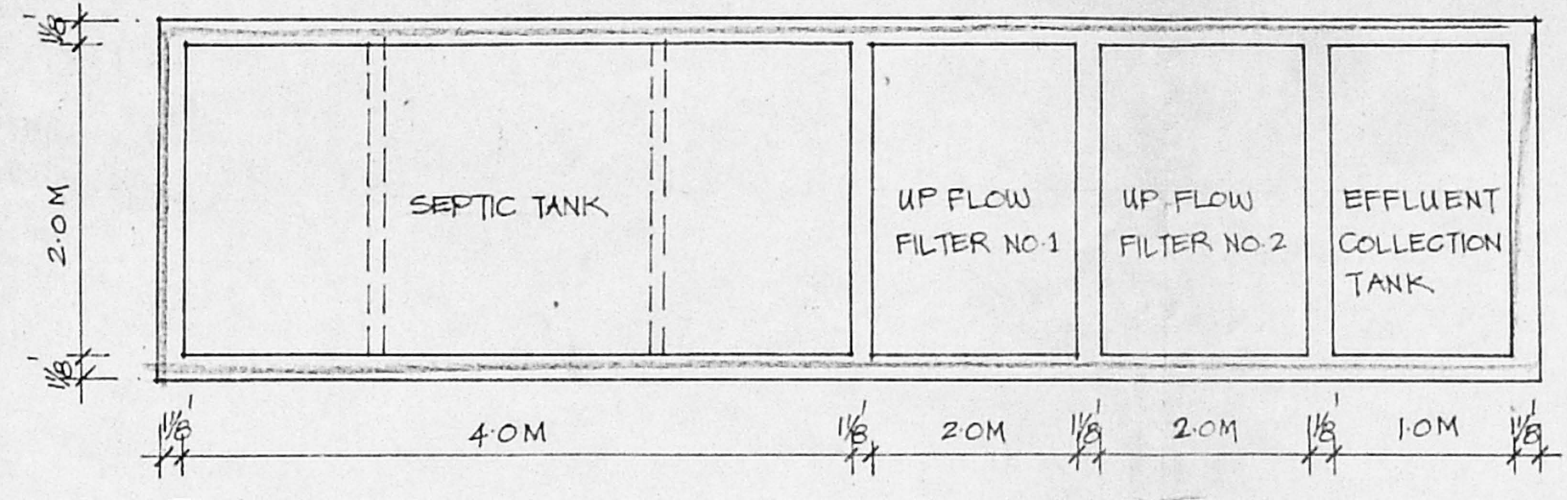


PLAN SCALE 1:15


DETAIL OF SEPTIC TANK WITH UP FLOW FILTER SYSTEM

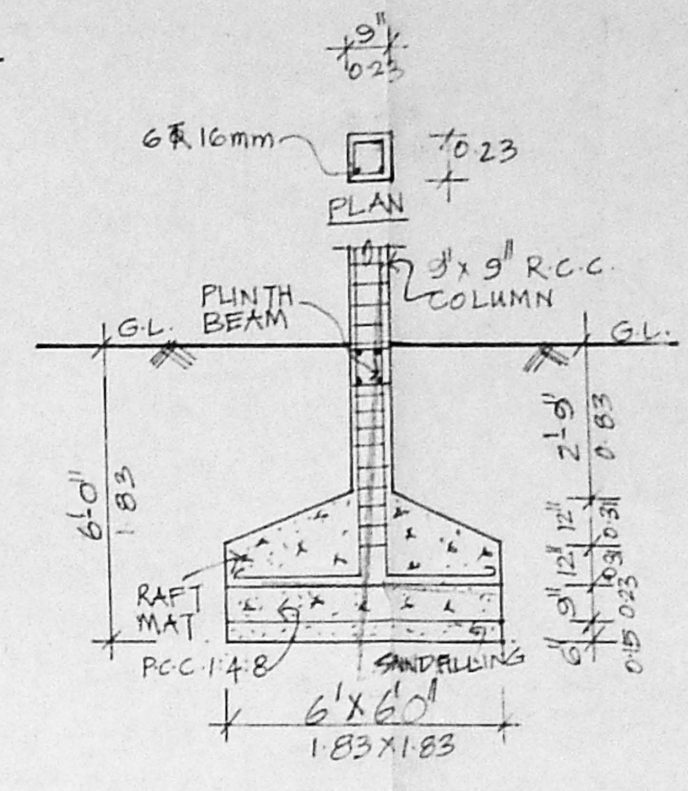

FOUNDATION DETAIL

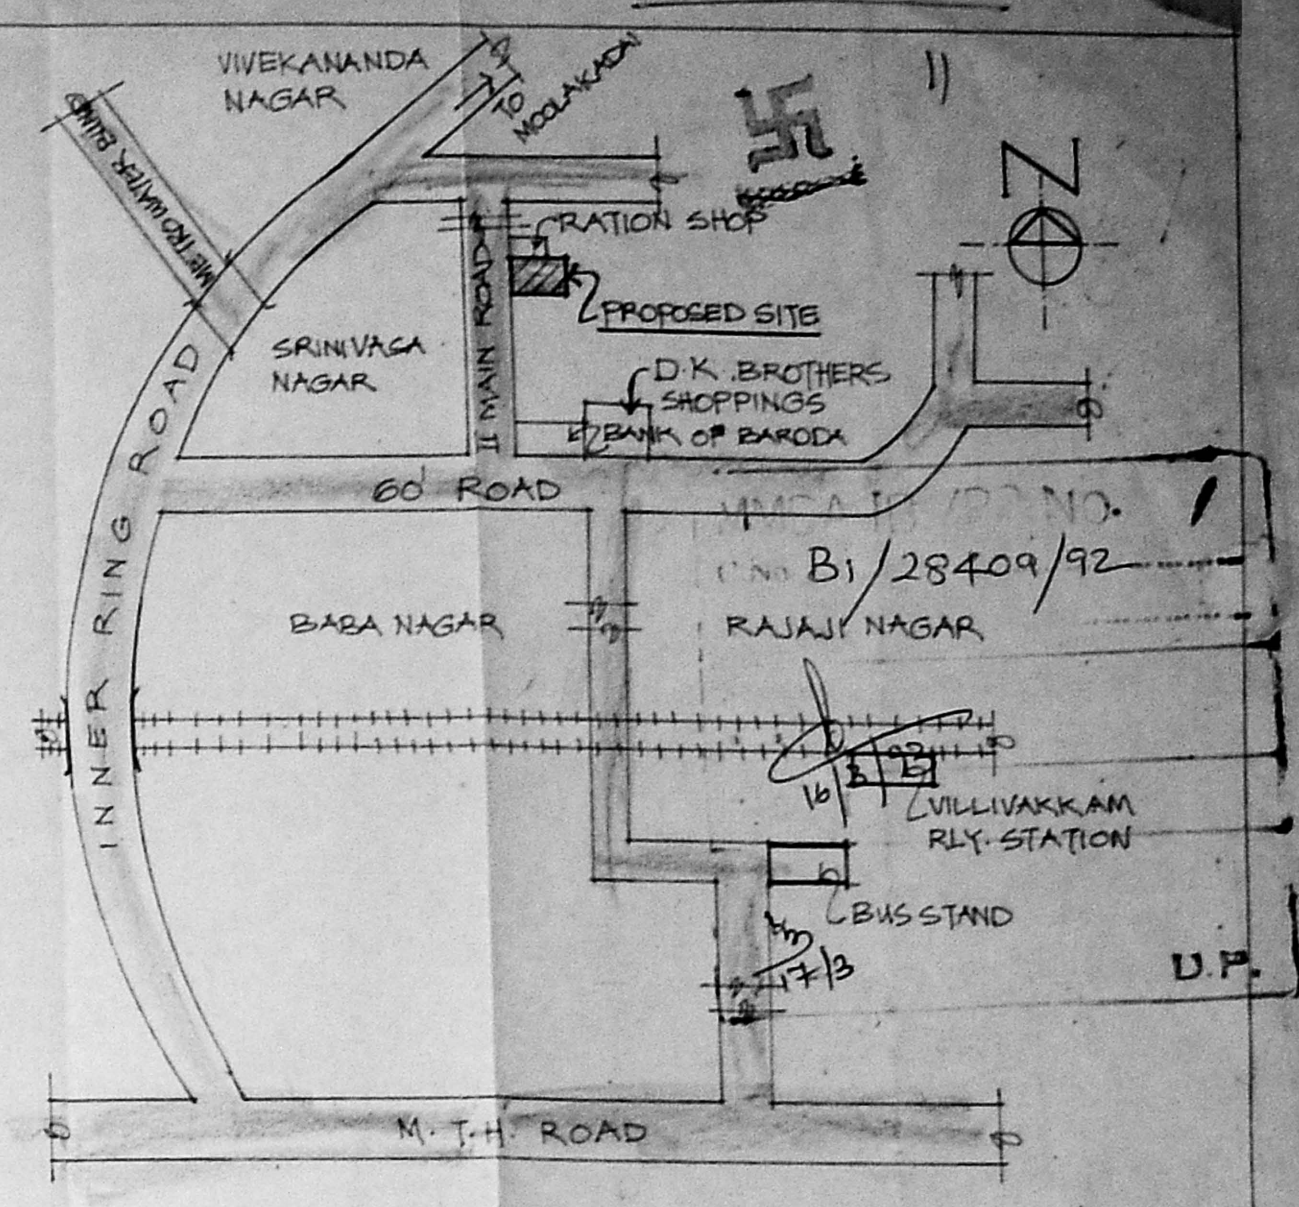


KEY PLAN NOT TO SCALE

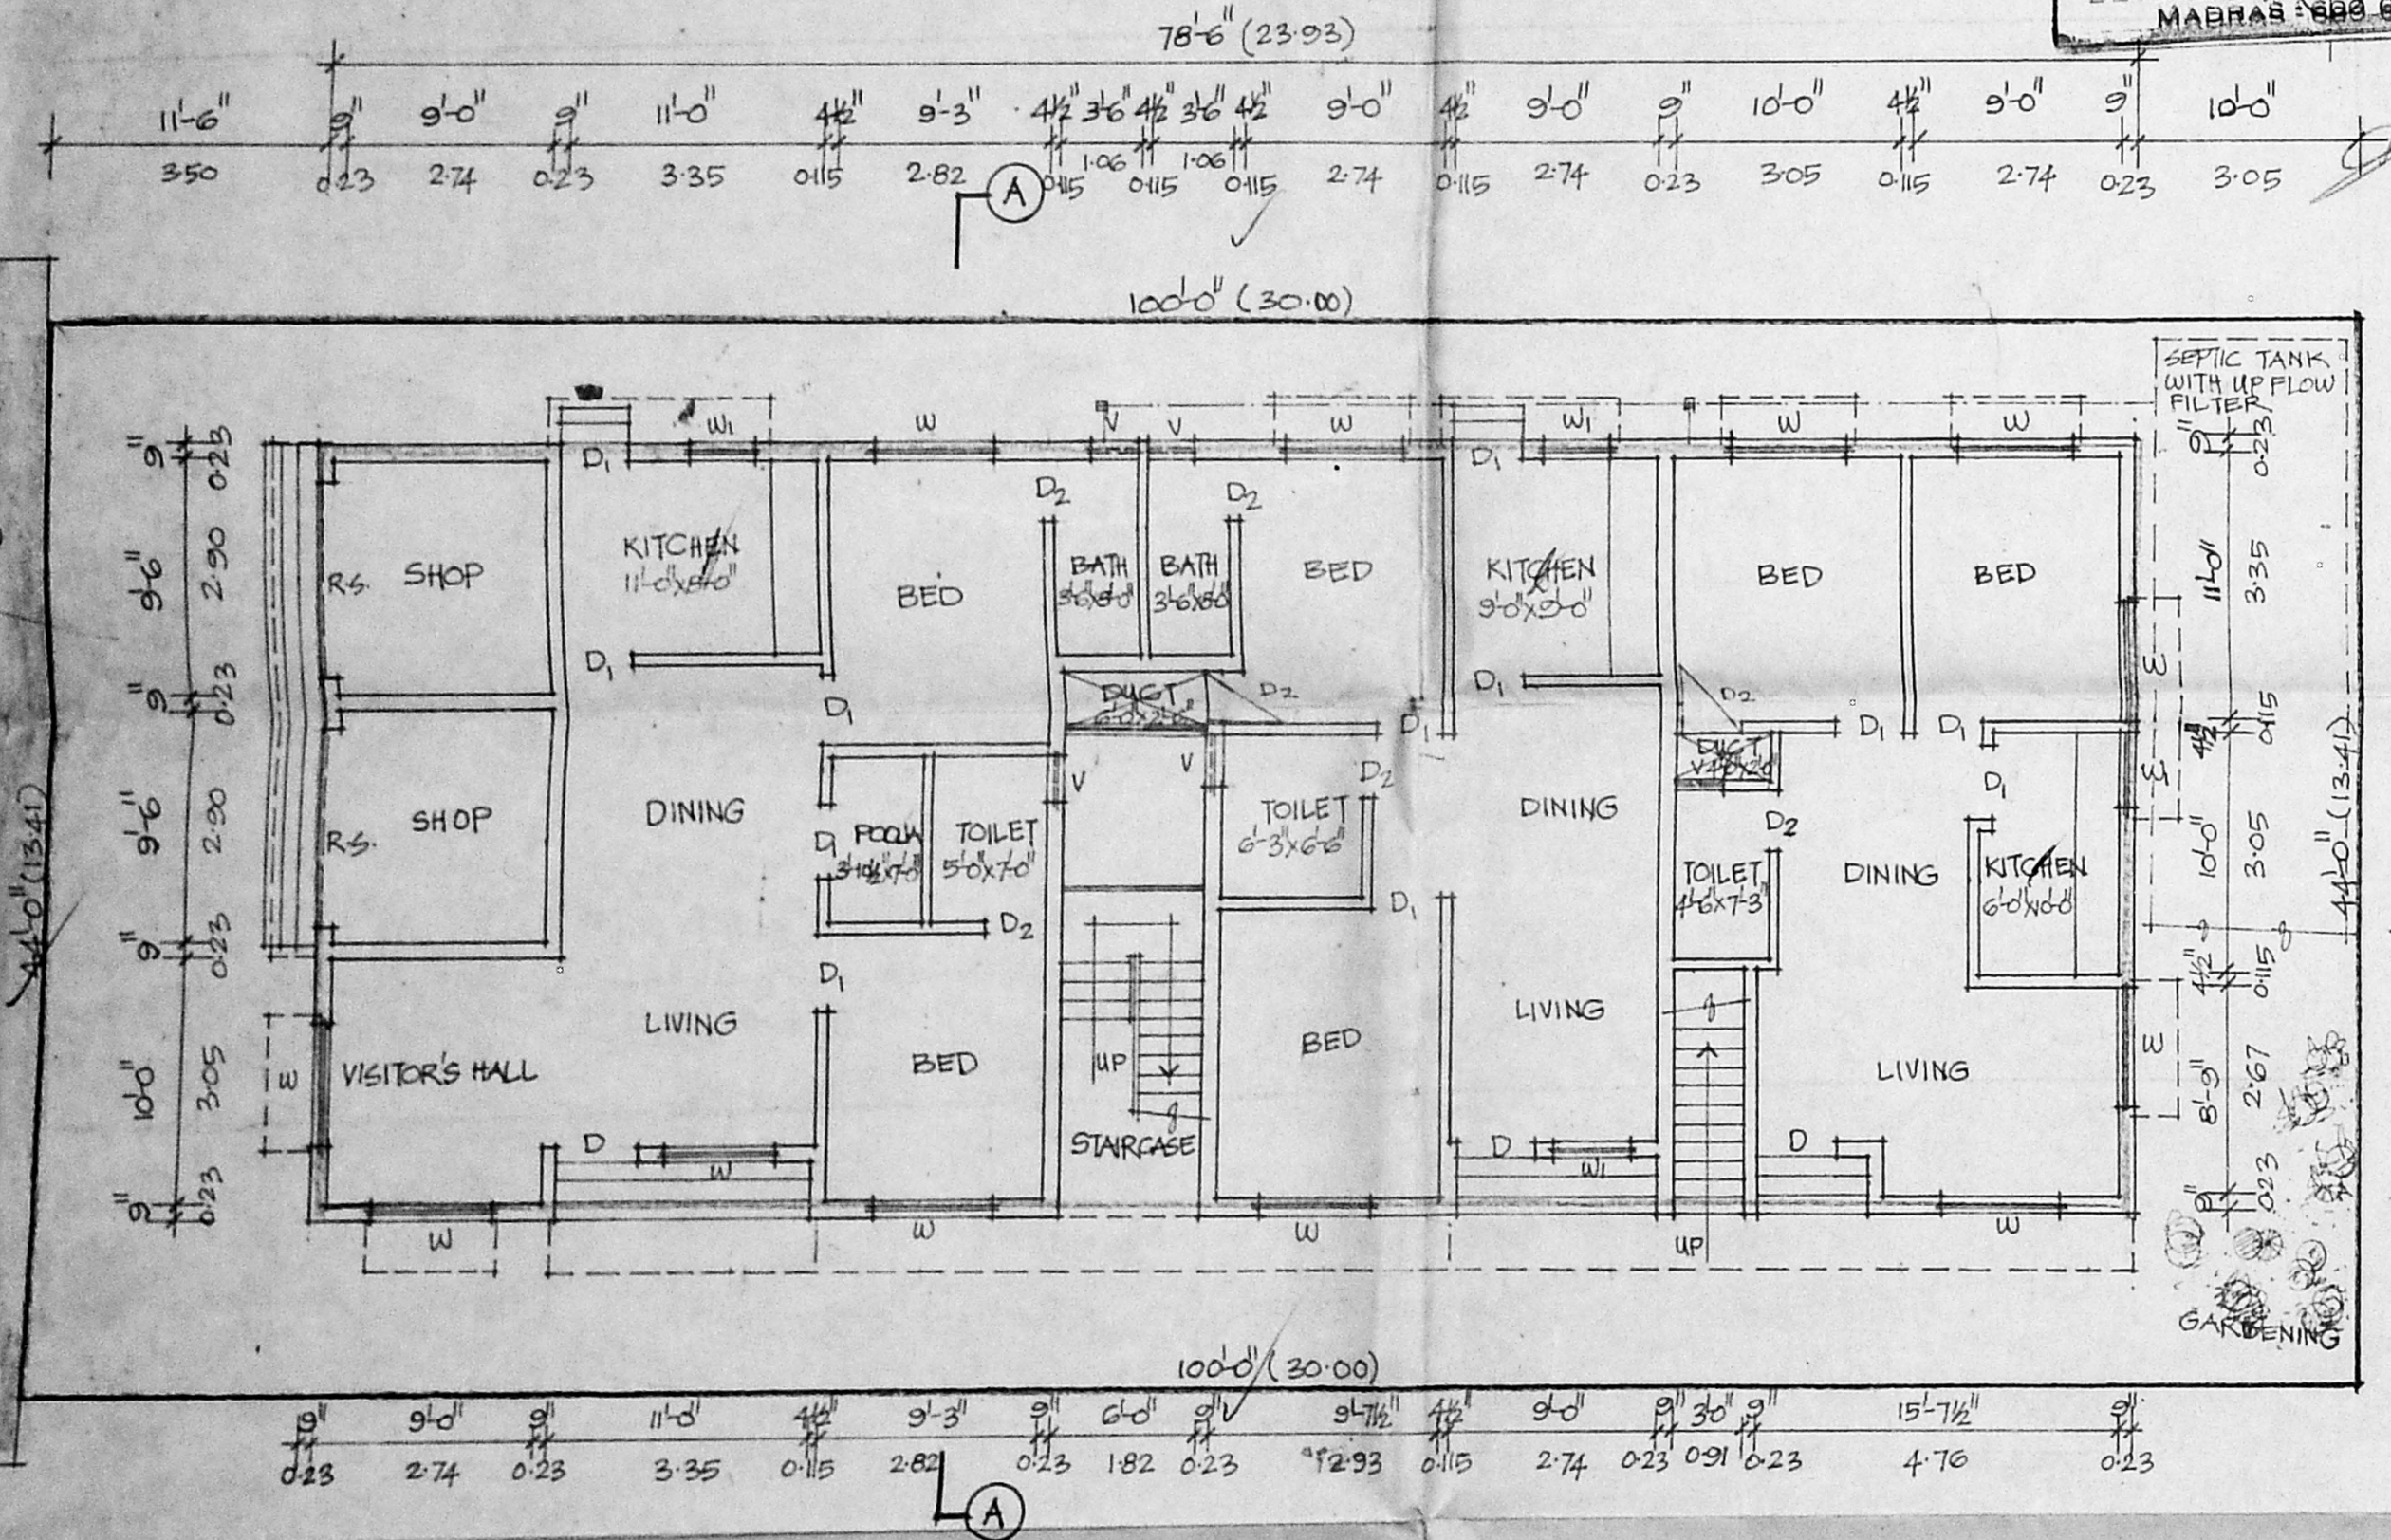


GROUND FLOOR CUM SITE PLAN

SCALE: 1"=8'-0"

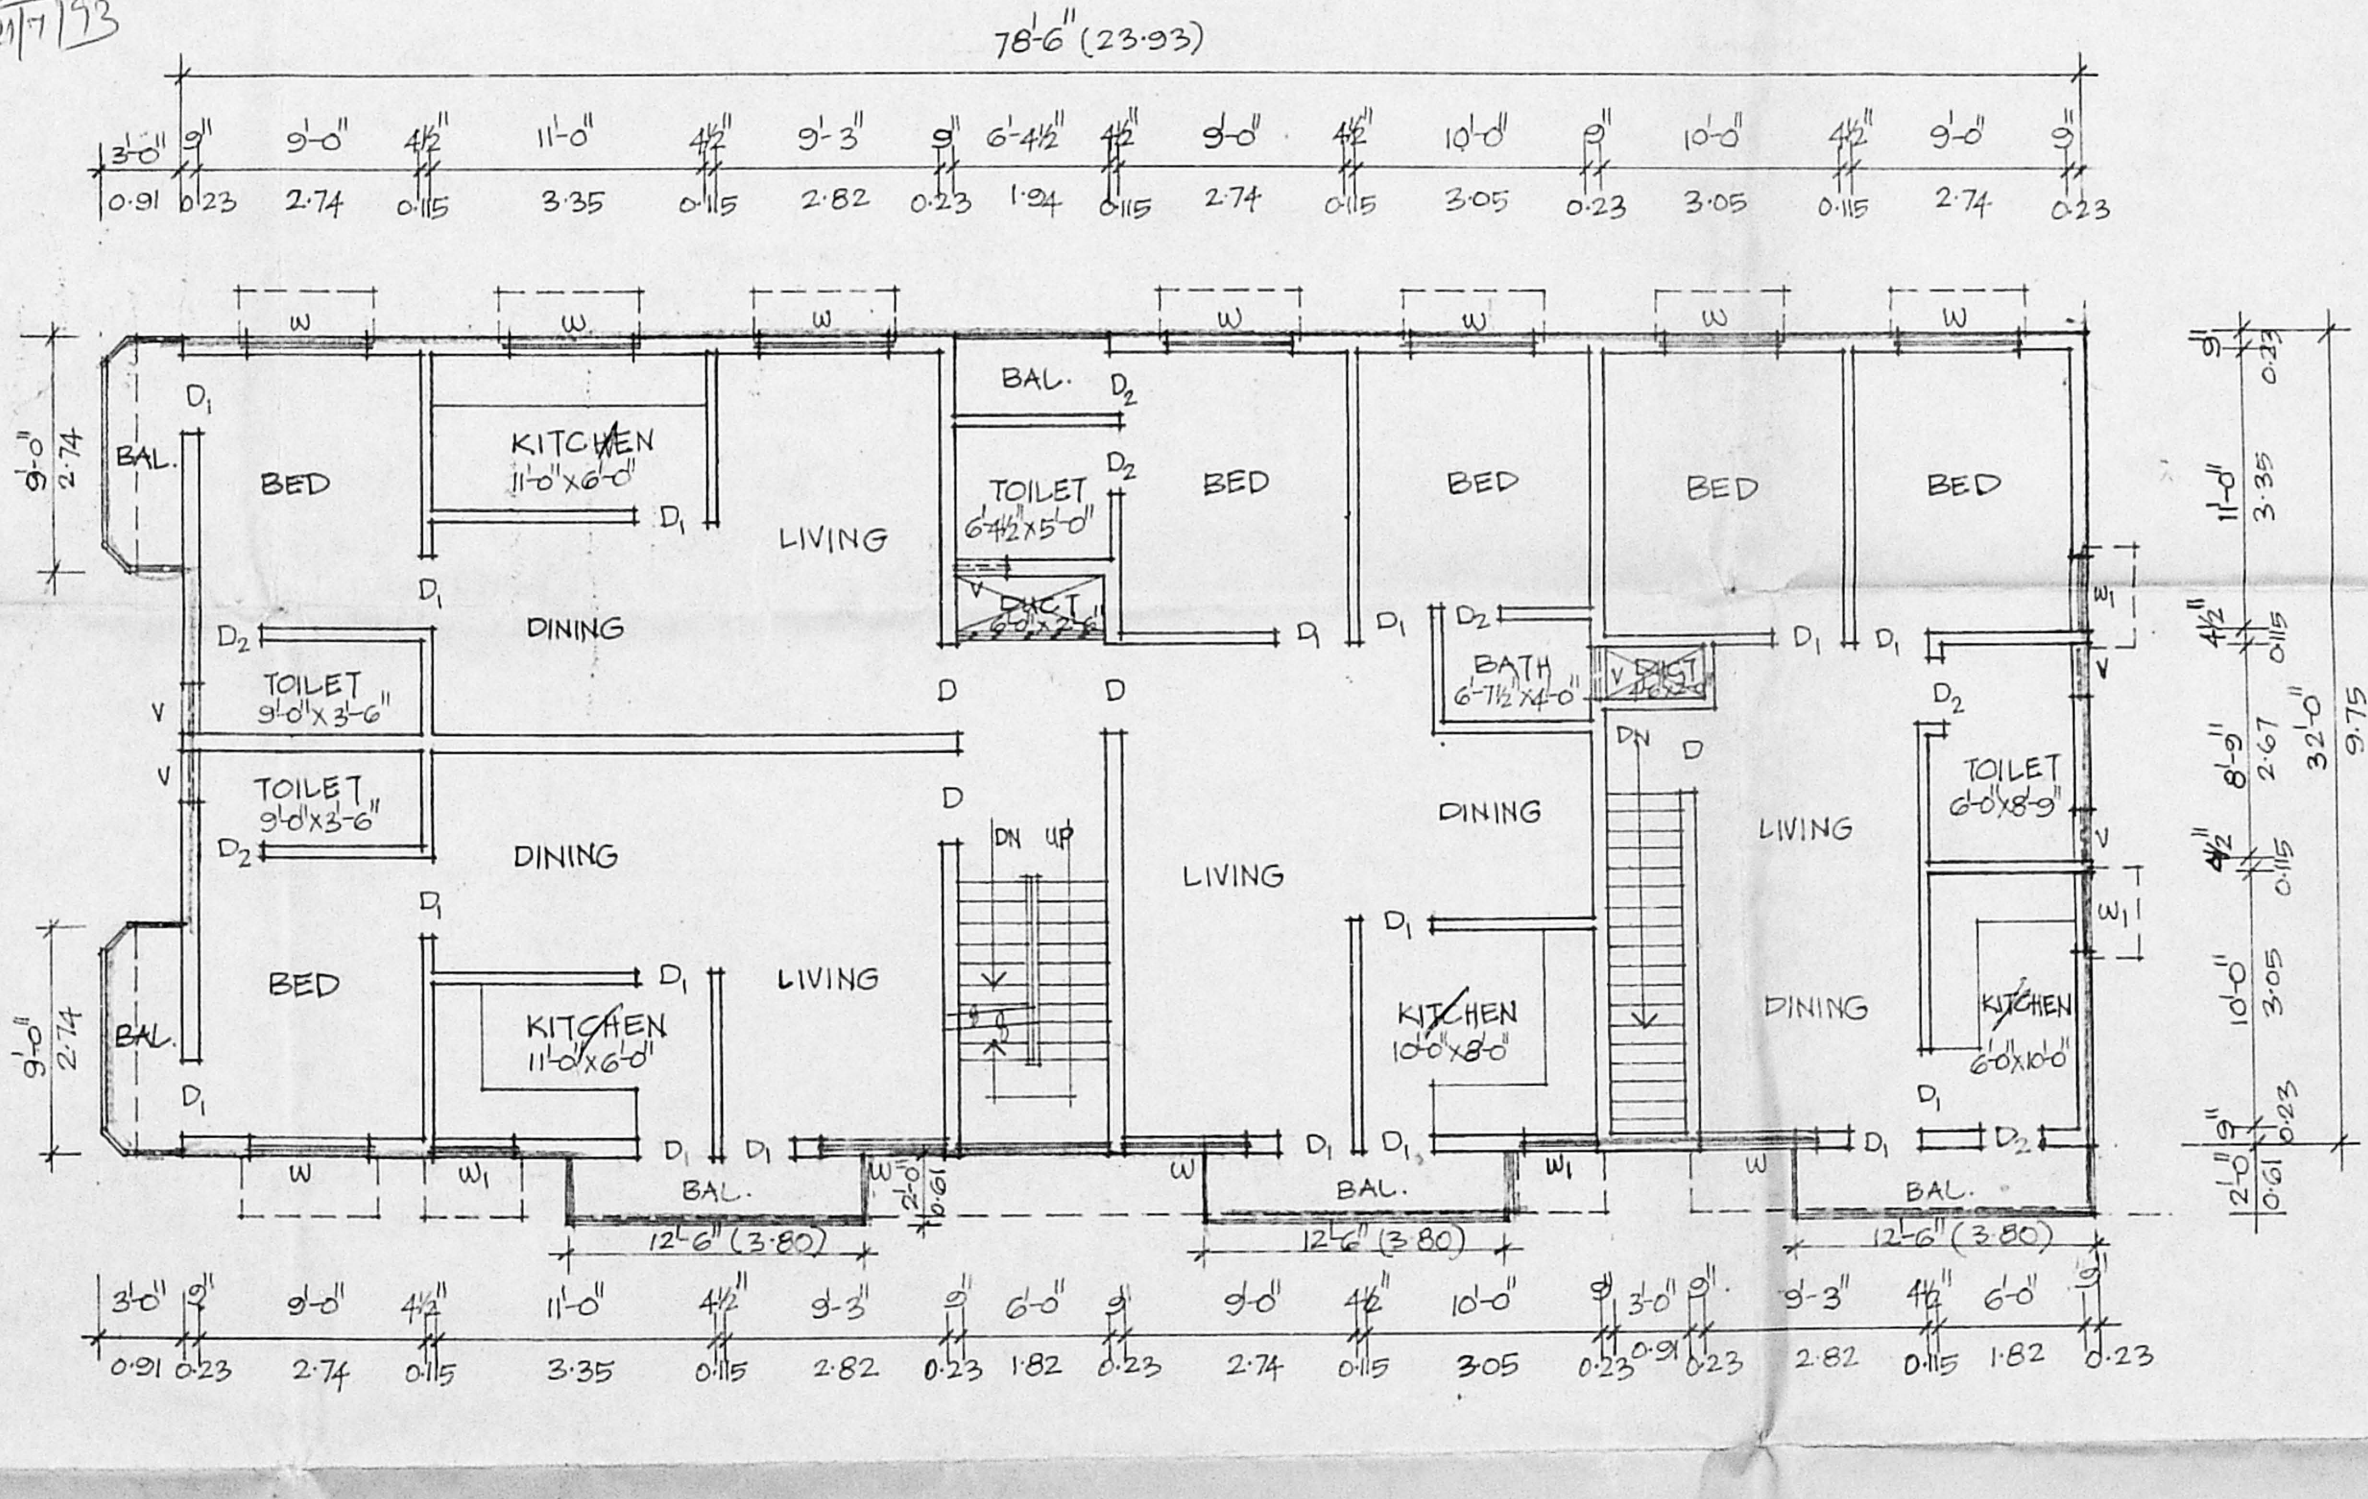

FIRST FLOOR PLAN

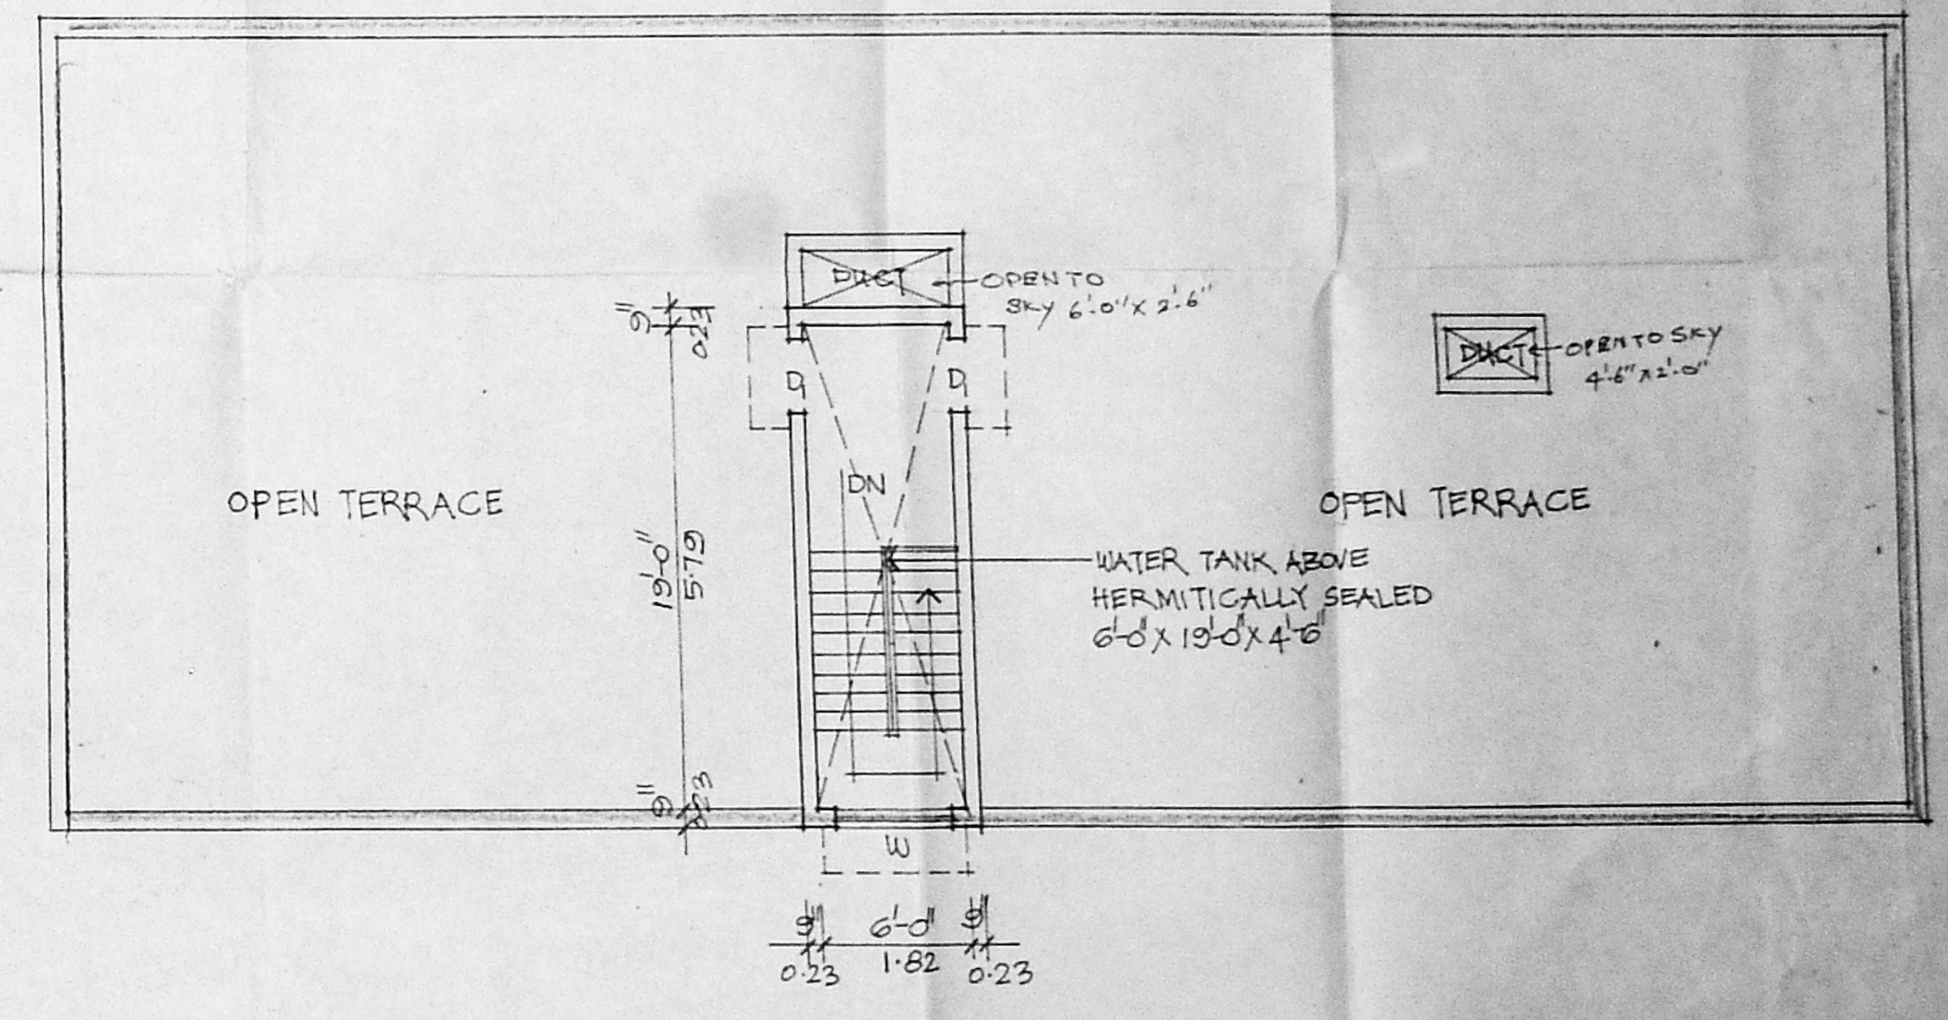

TERRACE PLAN

SPECIFICATION

- SAND FILLING IN FOUNDATION.
- P.C.C. 1:4:8 IN FOUNDATION.
- BRICK WORK IN C.M. 1:4.
- PLASTERING IN C.M. 1:4.
- R.C.C. WORKS IN 1:2:4 MIX.
- MOSAIC FLOORING.
- STANDARD WEATHERING COURSE.

JOINERY DETAIL

D	MAIN DOOR	3'-3" x 7'-0"	1'00" x 2'10"
D ₁	DOOR	3'-0" x 7'-0"	0'91" x 2'10"
D ₂	DOOR	2'-6" x 7'-0"	0'75" x 2'10"
W	WINDOW	5'-0" x 4'-0"	1'52" x 1'22"
W ₁	"	3'-0" x 4'-0"	0'91" x 1'22"
V	VENTILATOR	2'-0" x 1'-6"	0'61" x 0'45"
R.S.	ROLLING SHUTTER	8'-0" x 7'-0"	2'44" x 2'10"

AREA DETAIL

PLOT EXTENT	: 4400.00	408.92
GROUND FLR. AREA	: 2490.00	231.41
FIRST FLR. AREA	: 2620.00	243.49
TOTAL	: 5110.00	474.90
COVERAGE	: 59.5 %	
F.S.I.	: 1.16	

COLOUR INDEX

[Pattern]	PROPOSED WORK
[Pattern]	PLOT BOUNDARY
[Pattern]	ROAD

PLAN SHOWING THE PROPOSED CONSTRUCTION AT PLOT NO: 88
 II MAIN ROAD, SRINIVASA NAGAR, NEW T.S: NO: 110, BLOCK NO: 13
 OF KOLATHUR, MADRAS - 600 099. (OLD S.NO: 35 OF MUNUDEVA NAGAR.)

K. Chandrasekhar

OWNER

S. Durai Pandian
 B.E., A.M.I.S.E., F.I.I. Arch.
 Chartered Engineer, Valuer, Industrial Consultant,
 Licensed Surveyor, Town & Country Planner
 14, Sri V. S. Road, P. O. Box 1000,
 Kilpauk Garden Colony, E. M. B.,
 MADRAS - 600 010.

LICENSED SURVEYOR