



FRONT ELEVATION

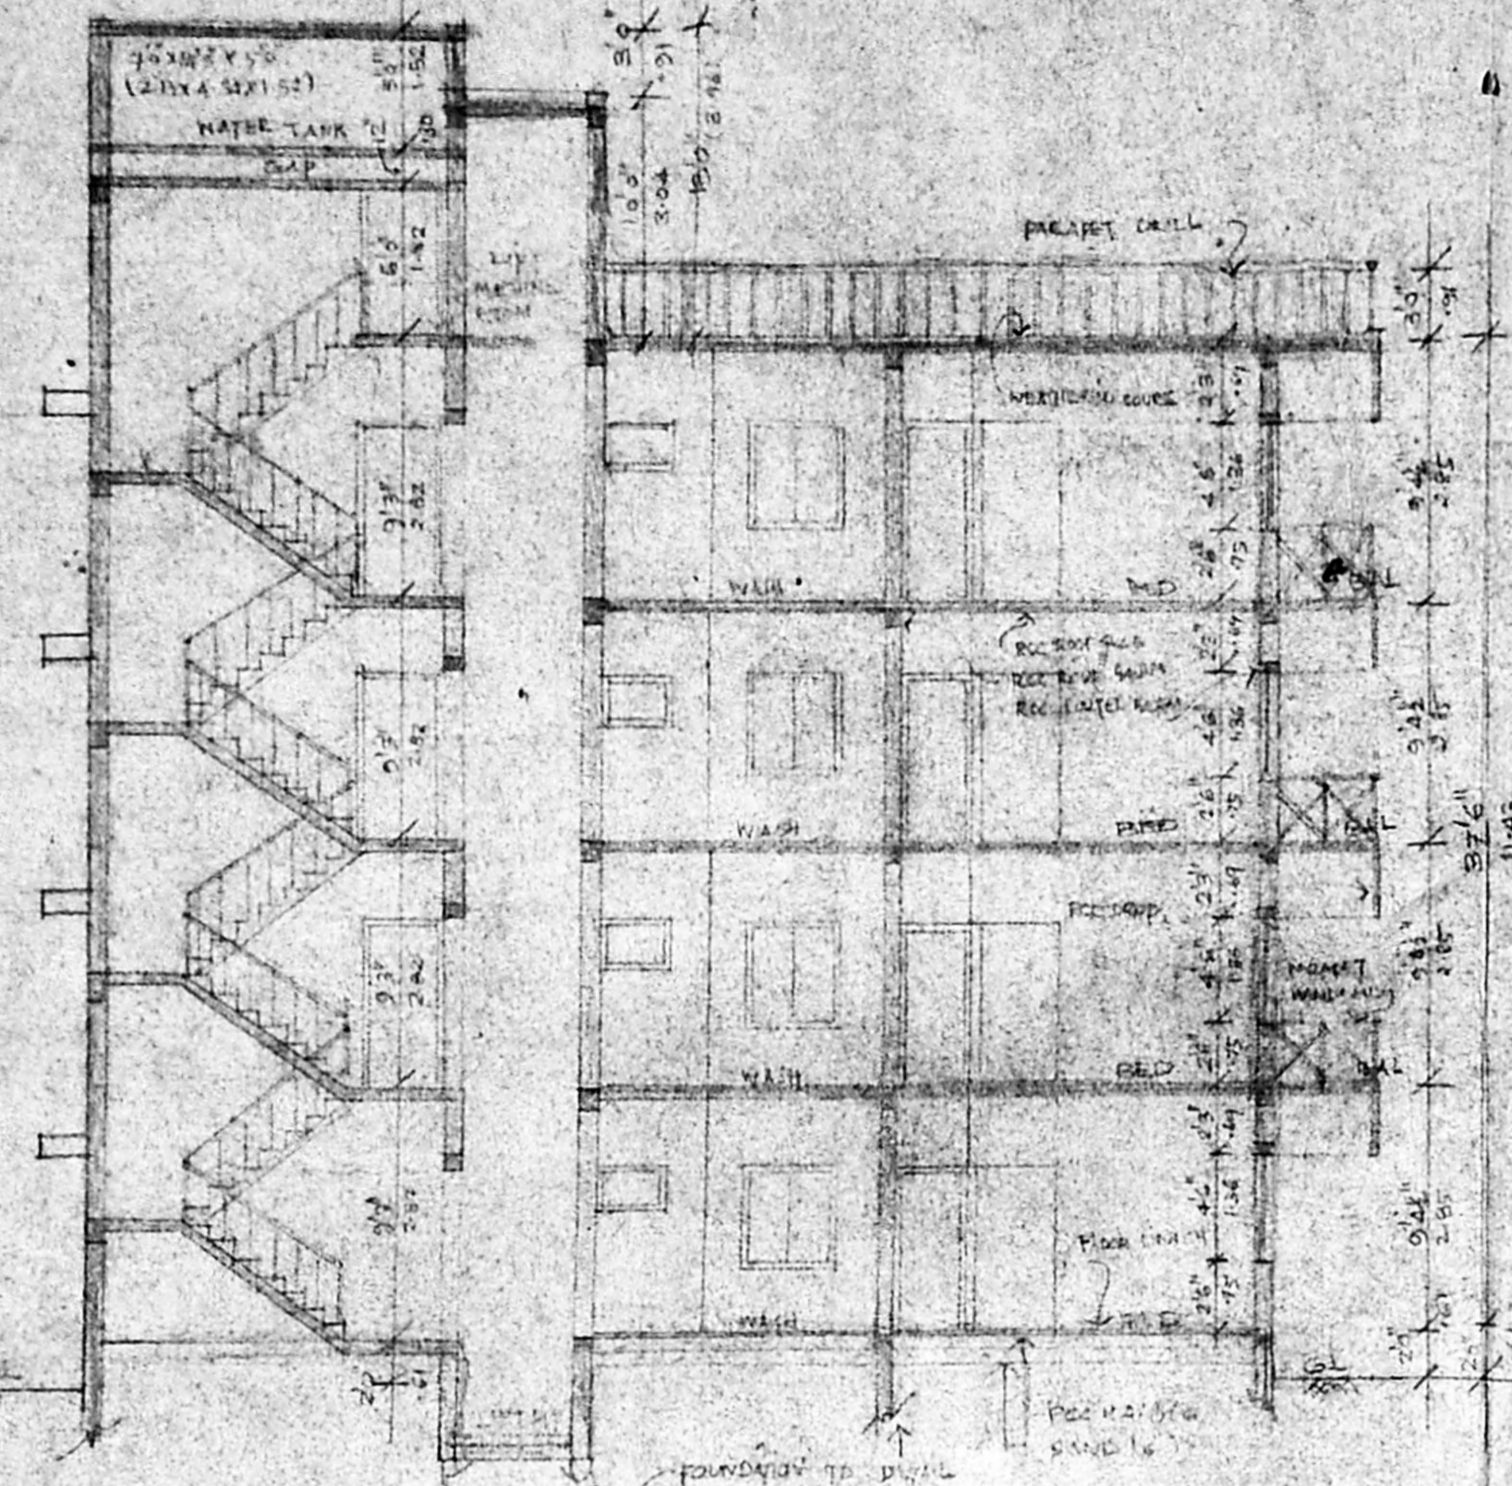


SECTION AA

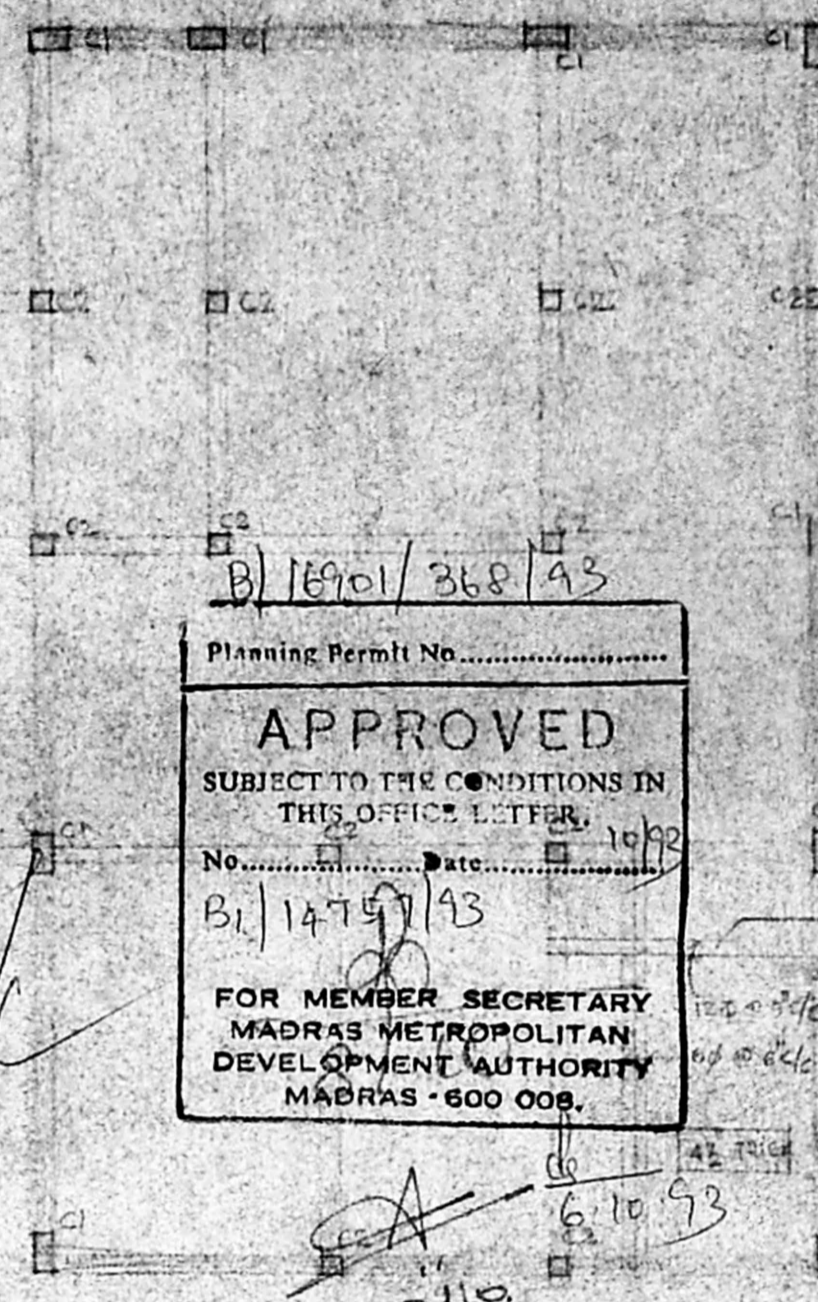


B/1601/368/43
 Planning Permit No.
APPROVED
 SUBJECT TO THE CONDITIONS IN
 THIS OFFICE LETTER
 No. Date 10/10/93
 B/1475/143
 FOR MEMBER SECRETARY
 MADRAS METROPOLITAN
 DEVELOPMENT AUTHORITY
 MADRAS - 600 008.


RCC COLUMN LAYOUT

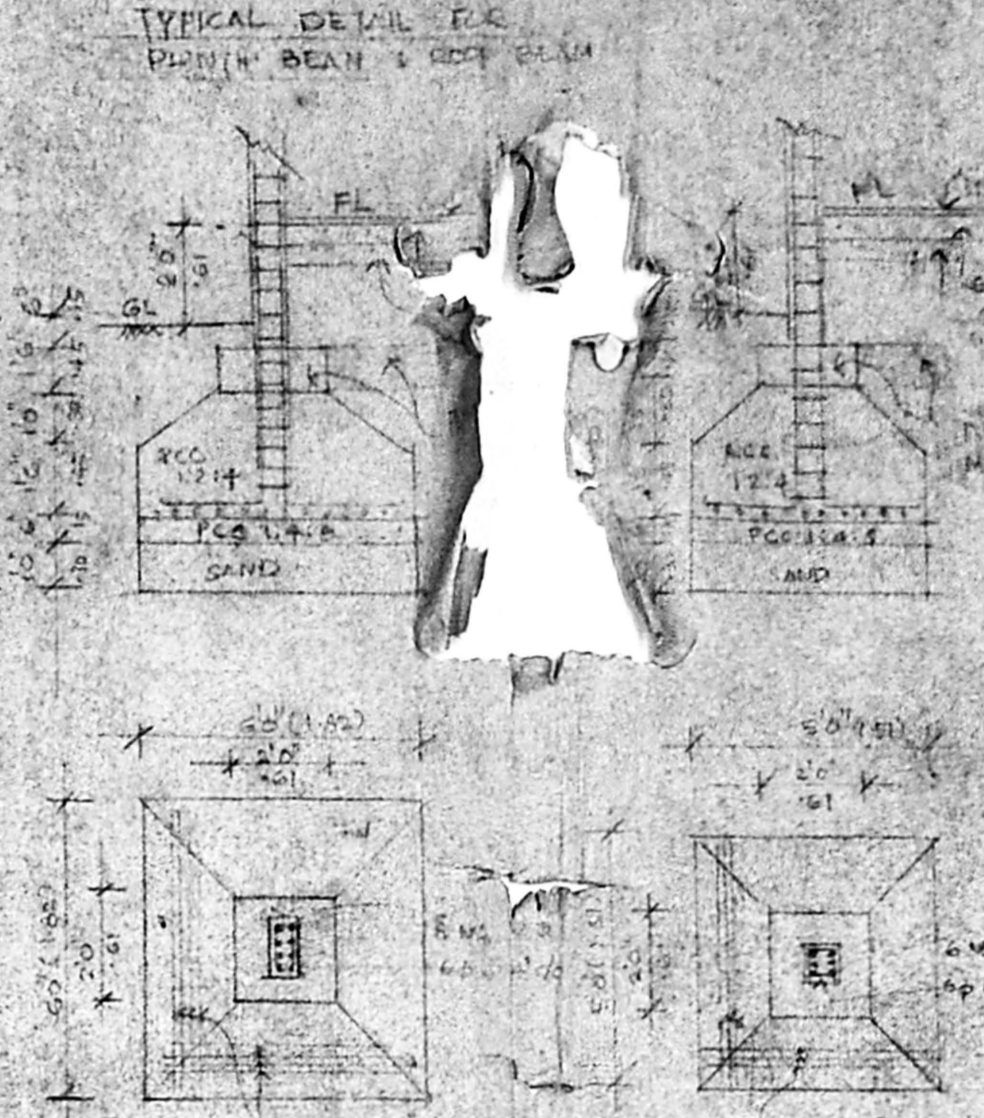


TYPICAL DETAIL FOR
RCC BEAM & SLAB

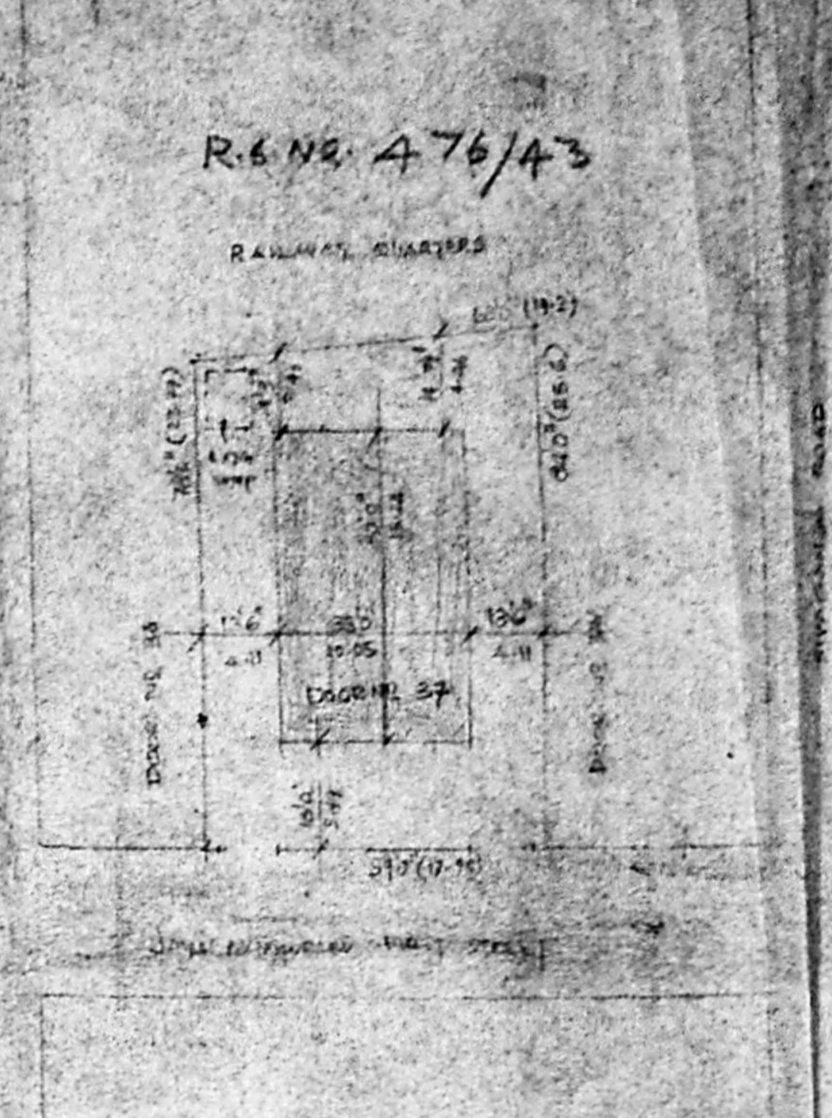


LOCATION PLAN

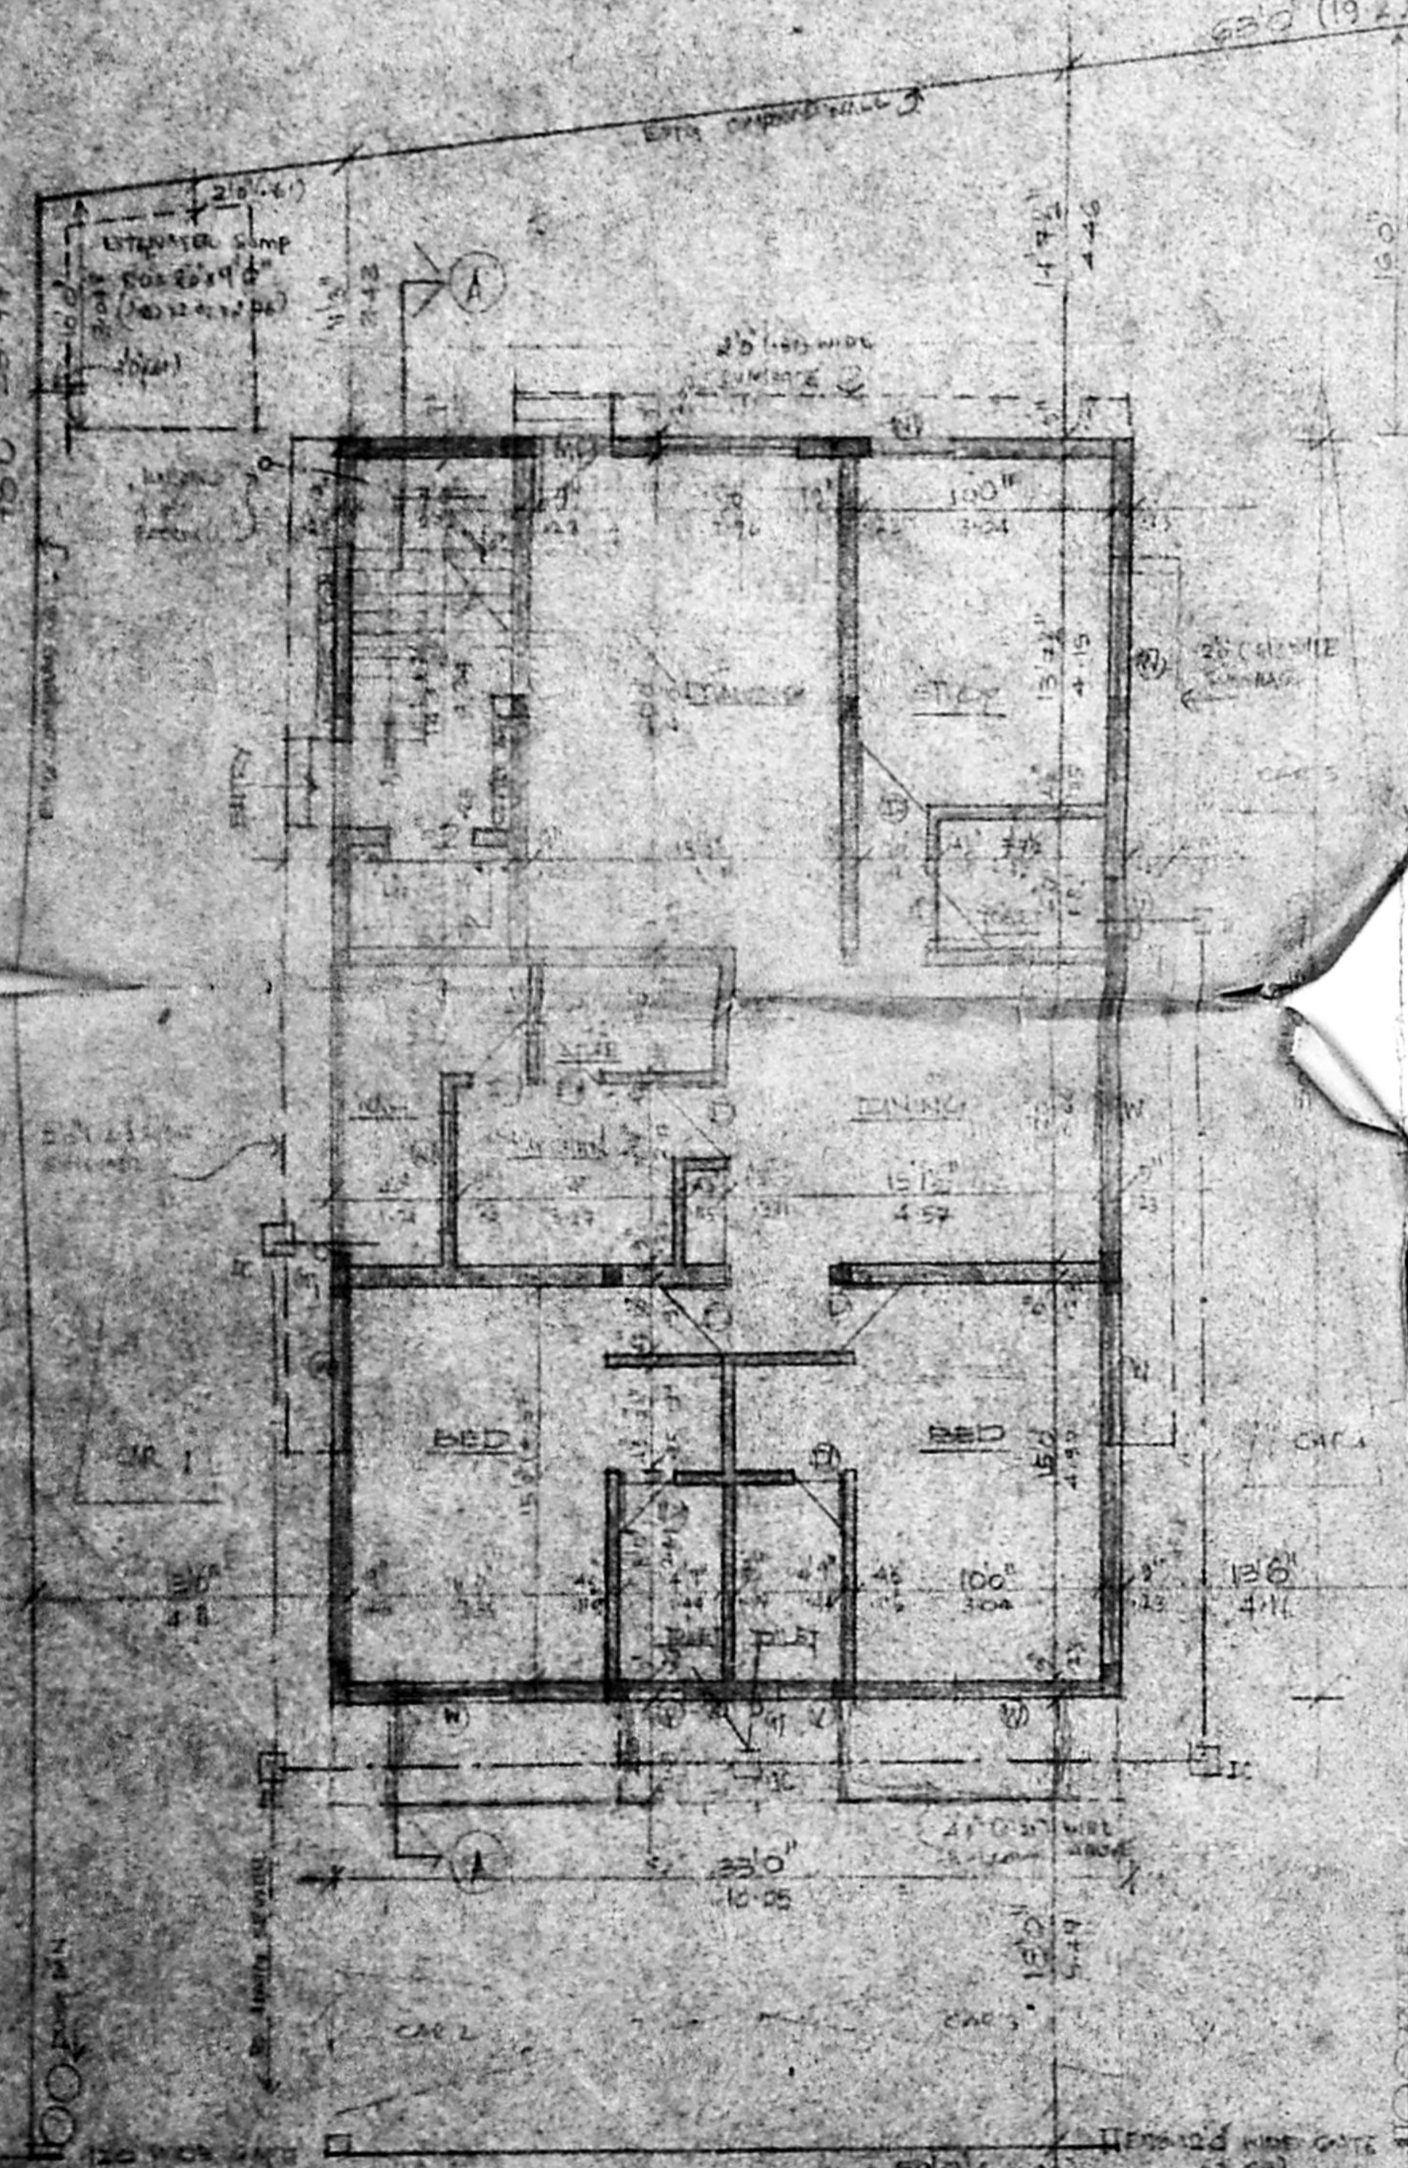


GROUND FLOOR SITE PLAN

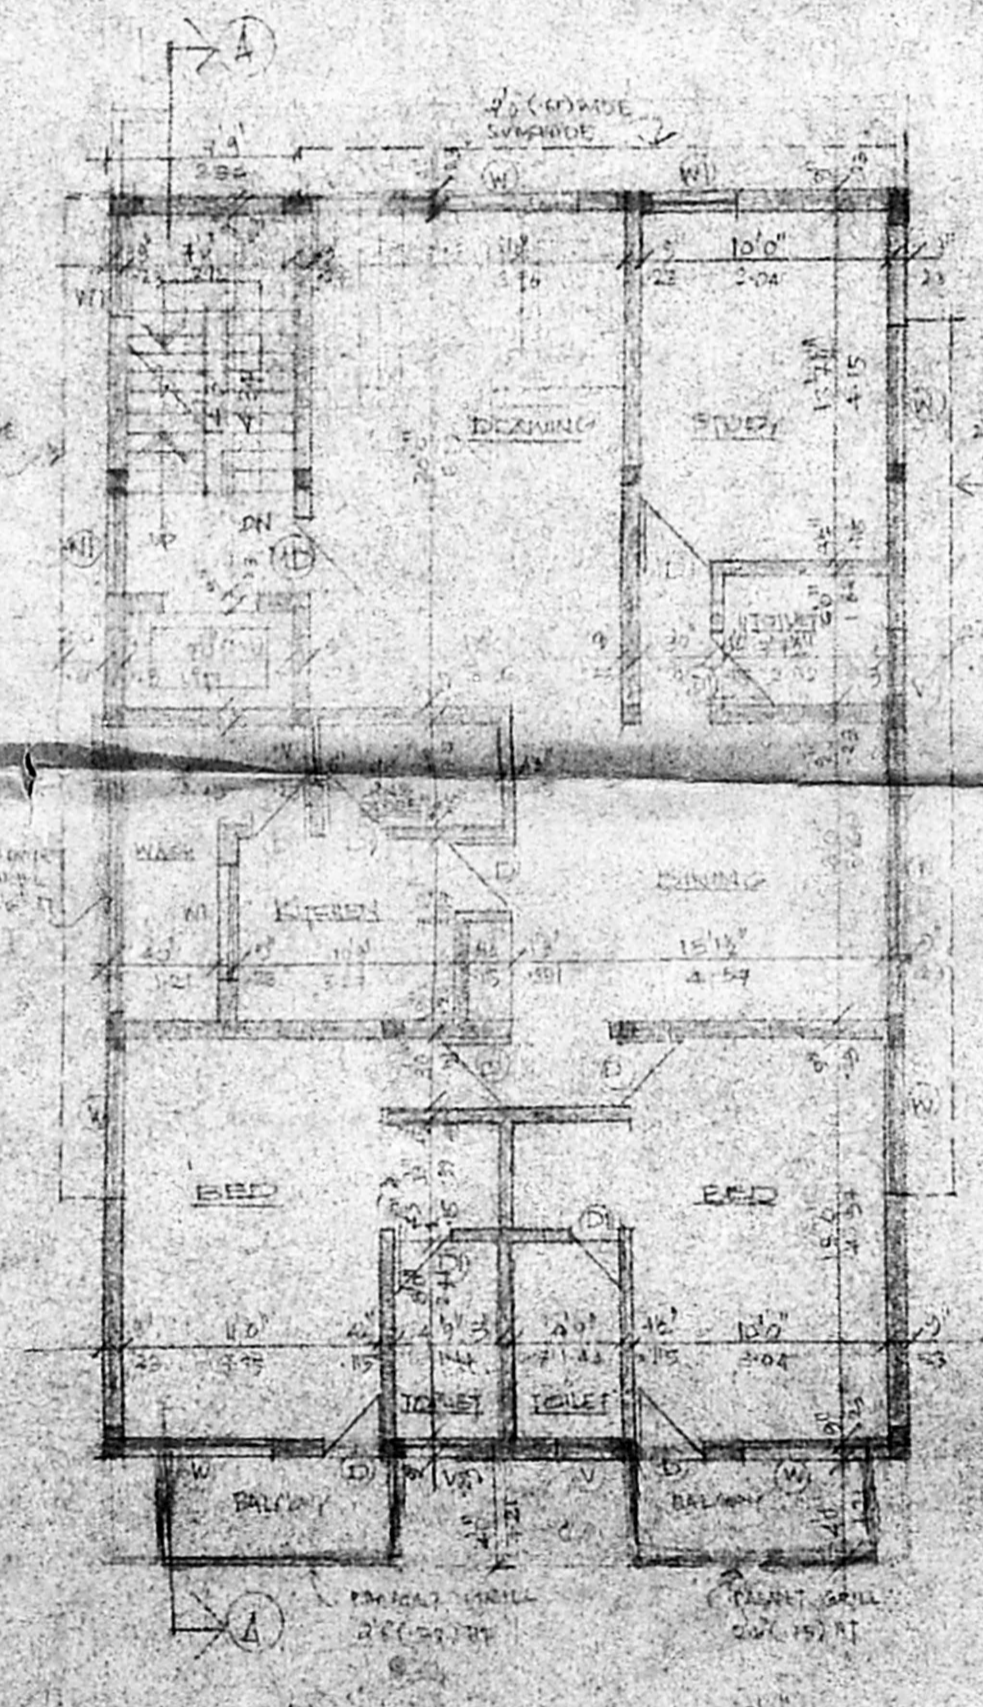


FIRST FLOOR PLAN

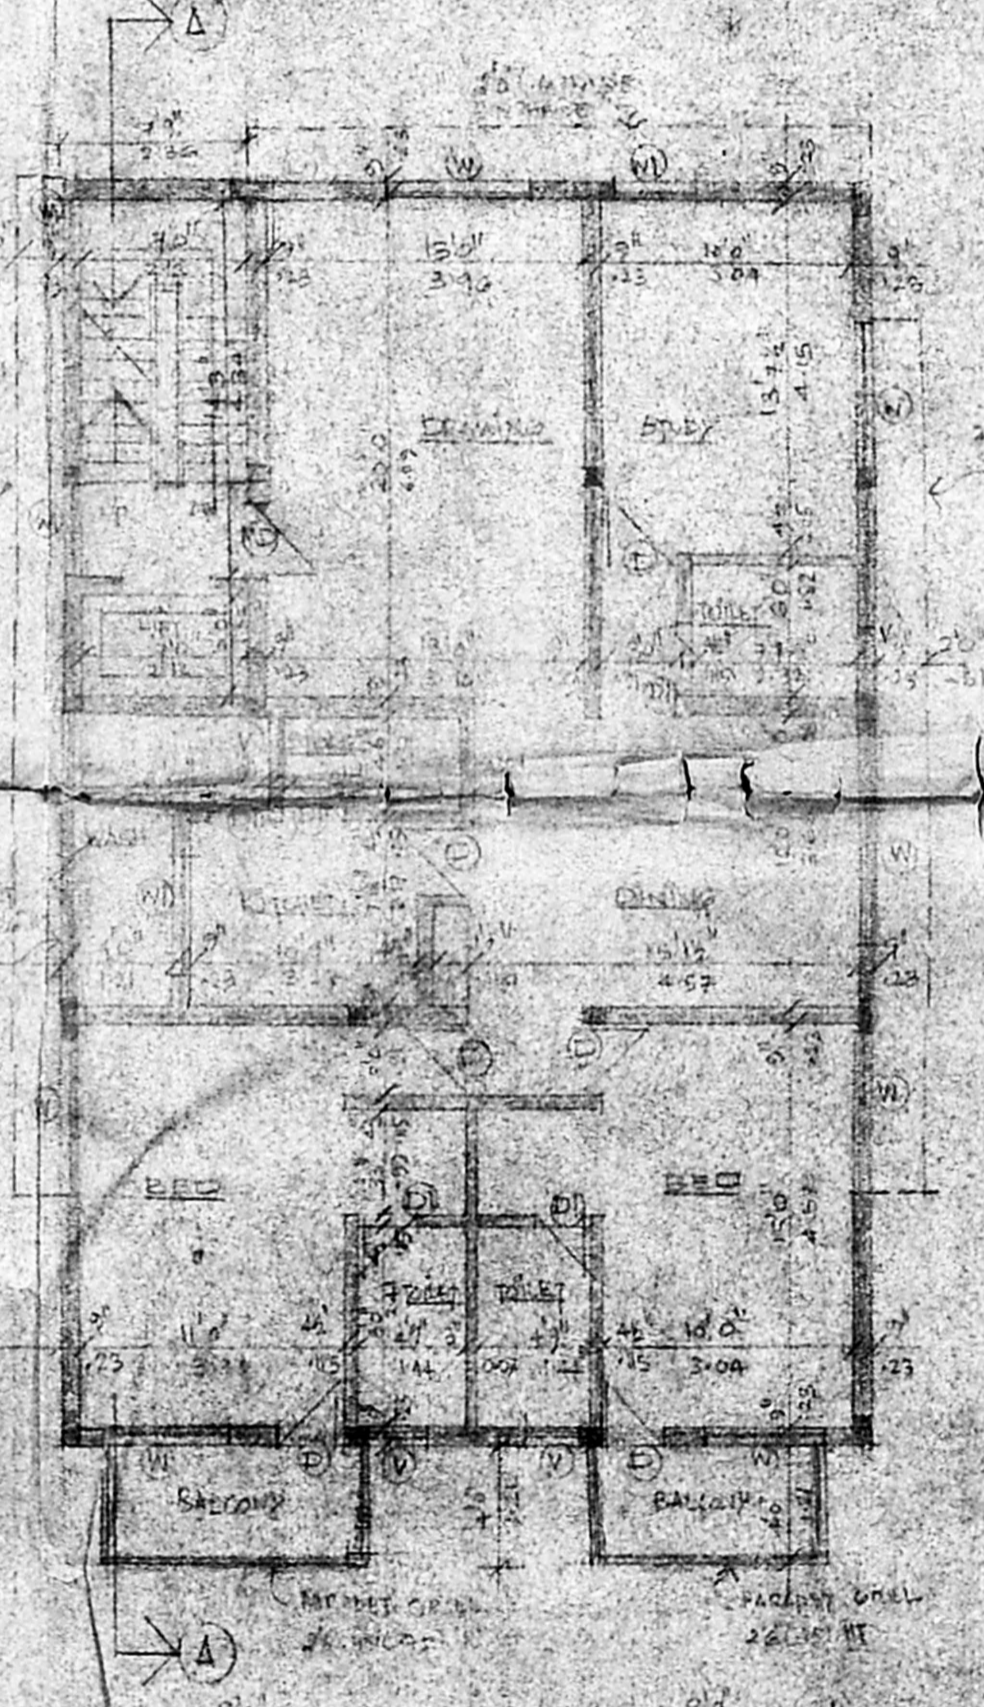

SECOND FLOOR PLAN

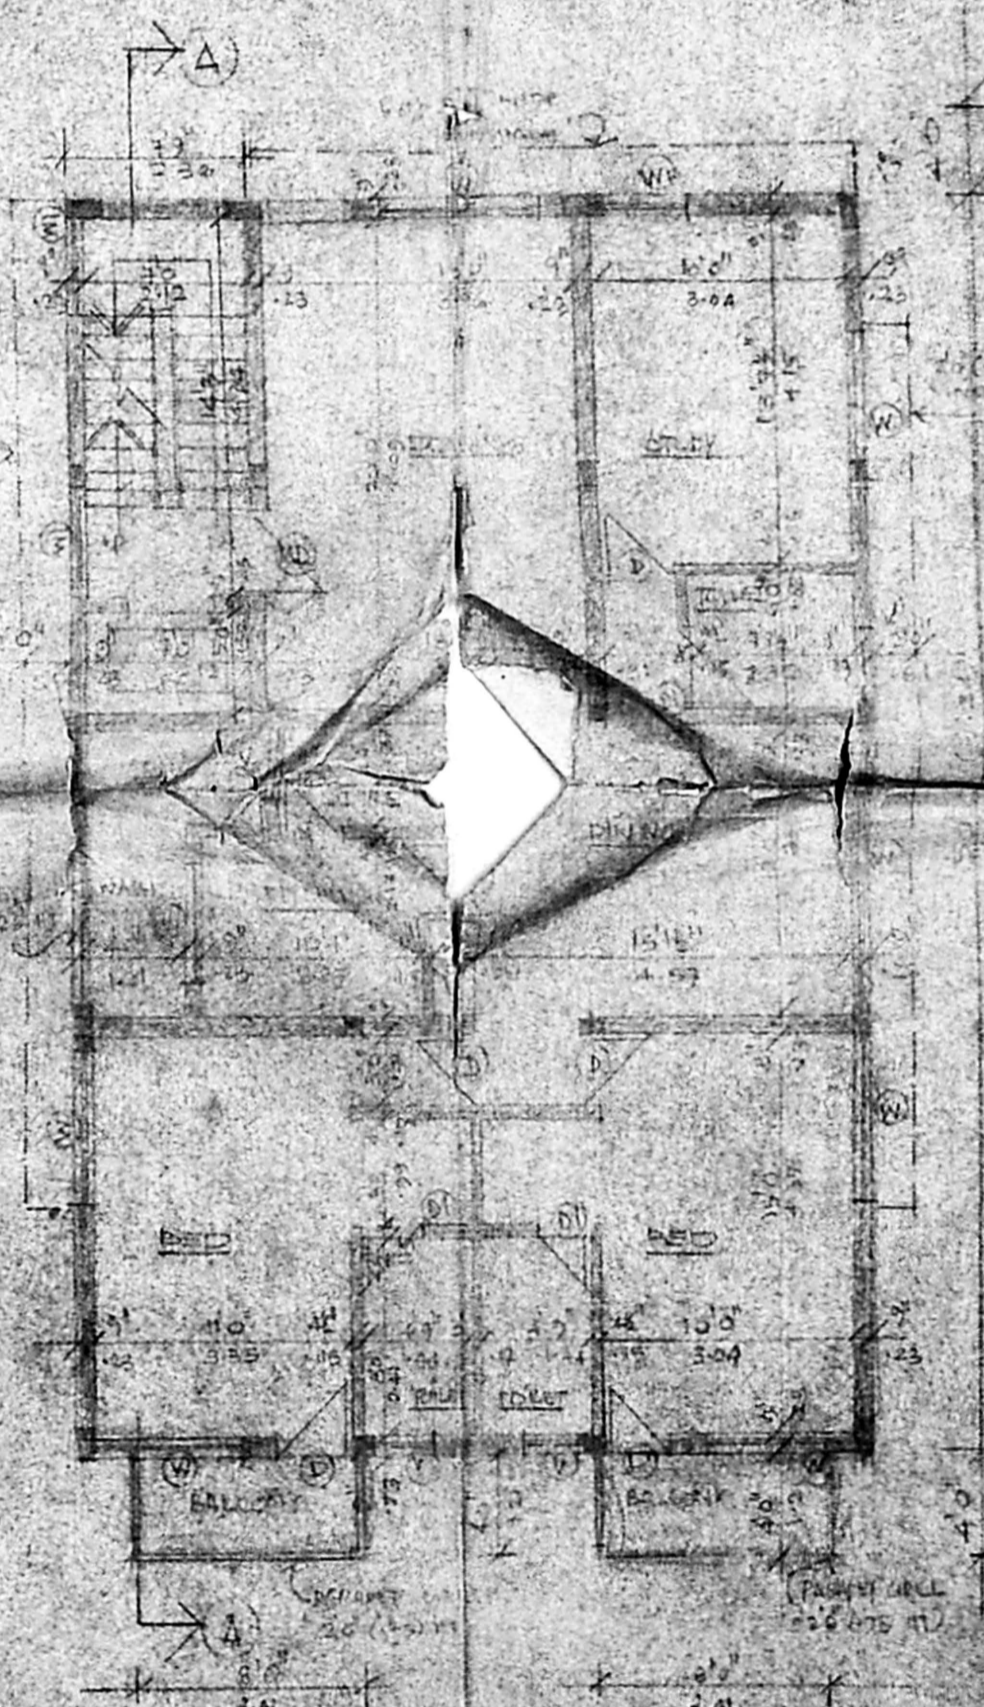

THIRD FLOOR PLAN

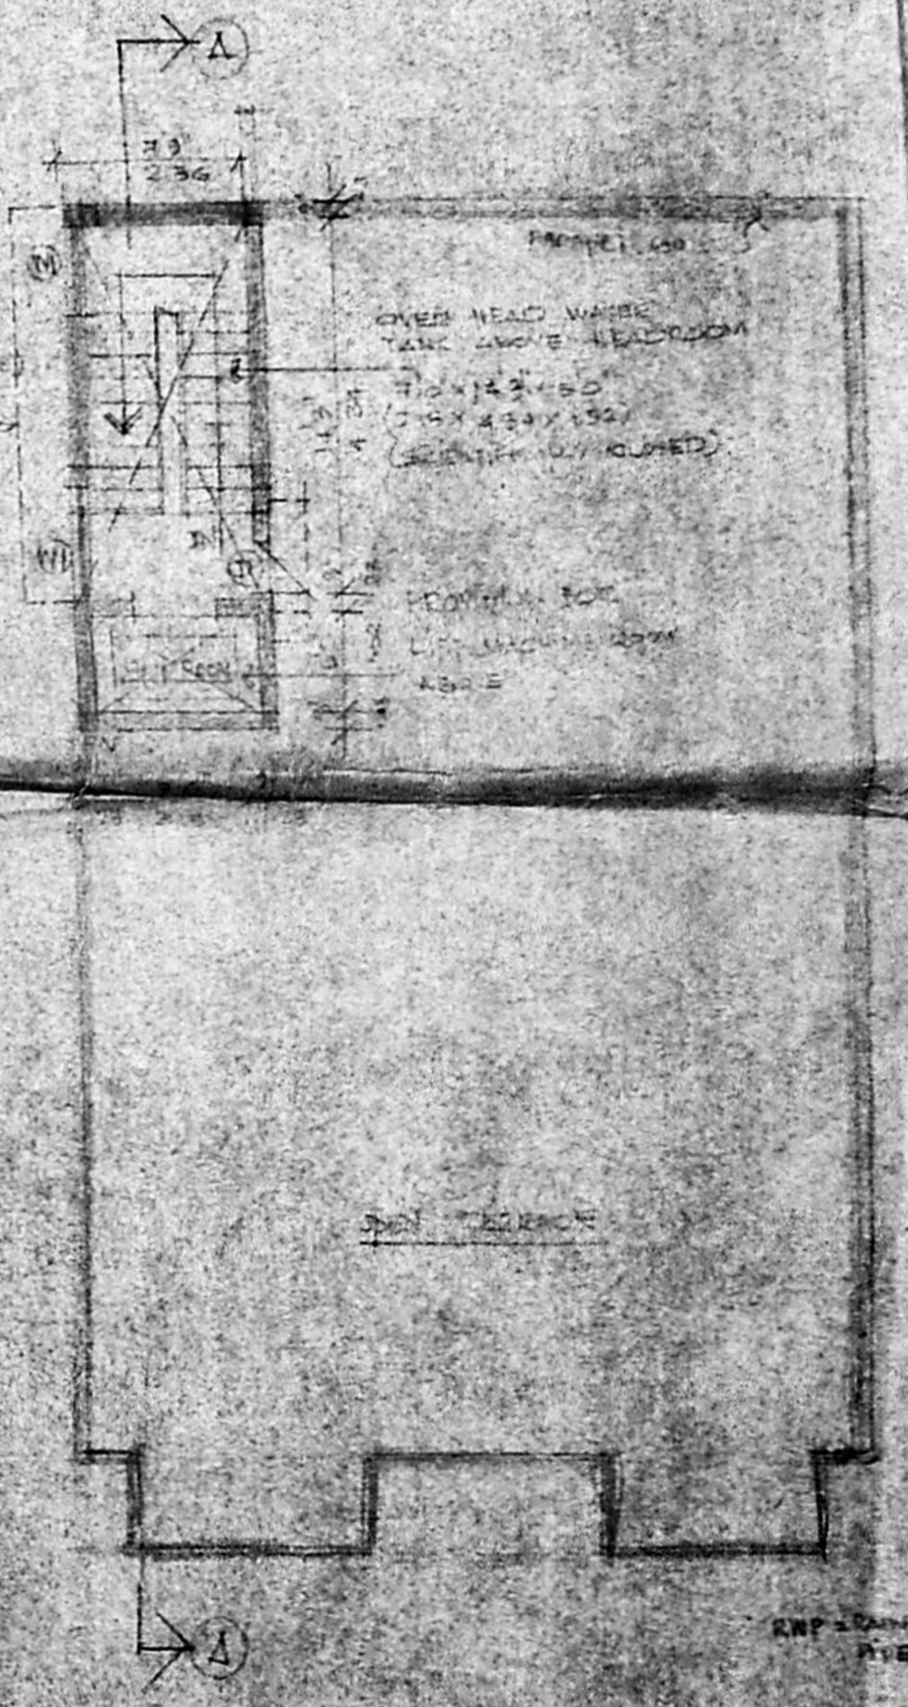

TERRACE FLOOR PLAN

REVISION SHEET

NO.	DESCRIPTION	DATE
1	ISSUED FOR PERMISSIVE	10/10/93
2	ISSUED FOR PERMISSIVE	10/10/93
- CONSTRUCTION SPECIFICATIONS
- 1) ALL WORKS TO BE DONE AS PER DRAWINGS.
 - 2) BRICK WORK IN ALL WALLS.
 - 3) PLASTERING WALLS TO BE DONE IN ONE COAT. CEILING PLASTERING TO BE DONE IN TWO COATS.
 - 4) FLOORING TO BE DONE AS PER DRAWINGS.
 - 5) FLOORING WITH GREY MARBLE.
 - 6) ALL THE WORKS TO BE COMPLETED WITH IN 15 DAYS.

BEING A CATEGORY OF
 THE SOIL IS TO BE T
 CRITICAL LOAD 50 T

AREA STATEMENT

NO.	DESCRIPTION	AREA (SQ. FT.)
1	PLOT	2800
2	COVERED AREA	1650
3	OPEN AREA	1150
4	TERRACE FLOOR	1714
5	THIRD FLOOR	1714
6	TOTAL	6738

SCALE = 1/4" = 1'-0"
 PLAN SCALE = 1/8" = 1'-0"

PROPOSED RESIDENTIAL
 FLAT AT DOOR NO. 57 FIRST CROSS
 JAYALAMPURAM
 MADRAS 36 FOR
 DR. (MR.) P. CHANDRAVALI
 IN R.S. NO. 476/43

APPLICANT'S SIGNATURE
 P. Chandravalu
 DATE: 10/10/93
 ARCHITECT'S SIGNATURE
 R. G. VEDU
 DATE: 10/10/93

R. G. VEDU
 ARCHITECT
 37, FIRST CROSS, JAYALAMPURAM
 MADRAS 36