




ELEVATION

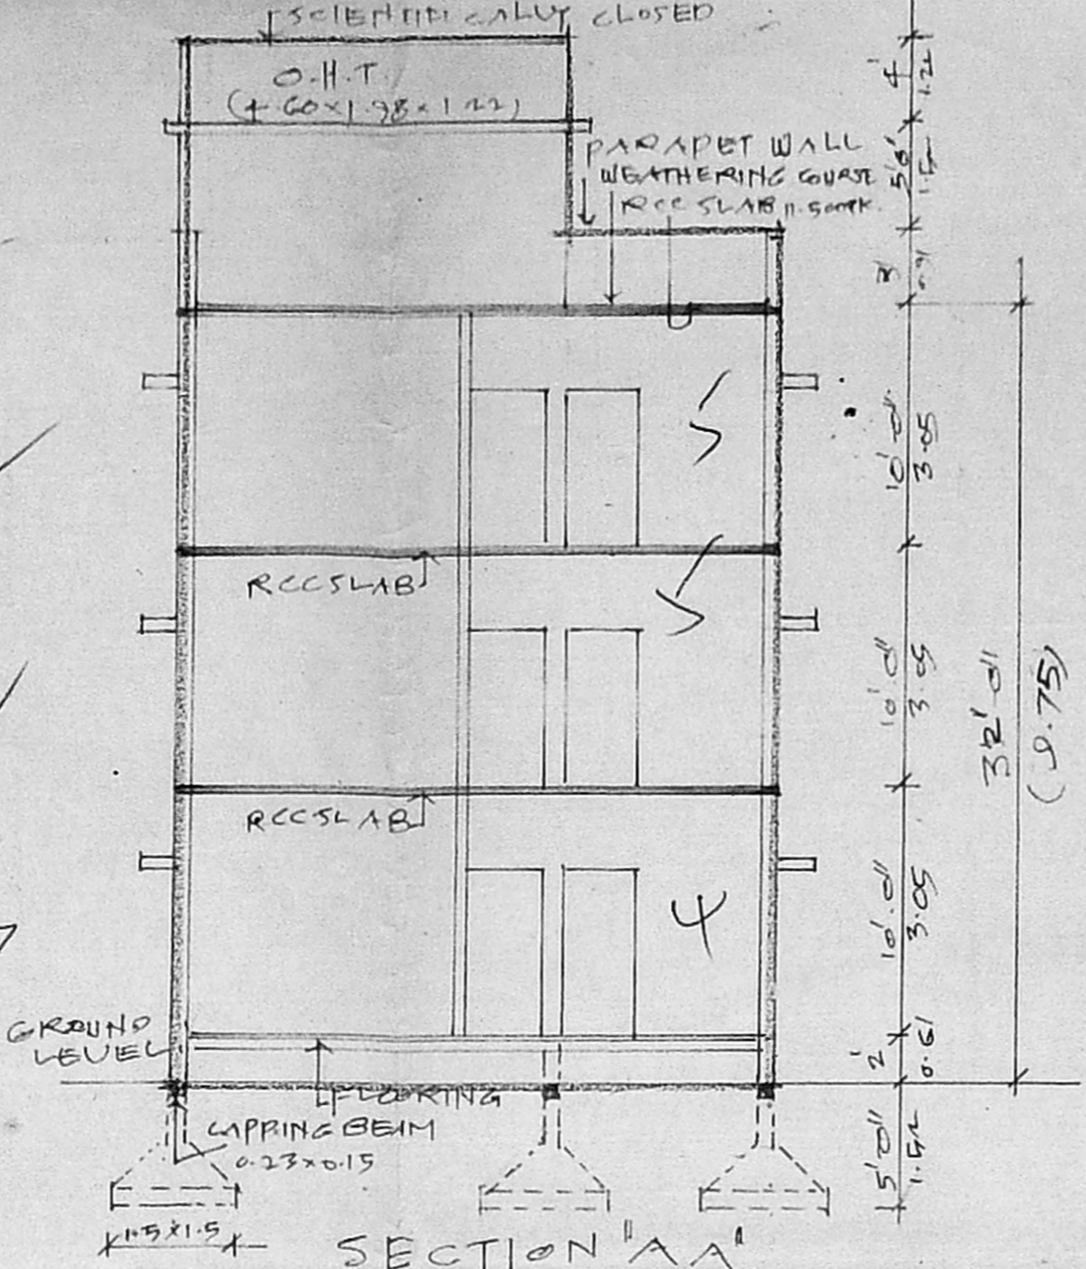

SECTION AA

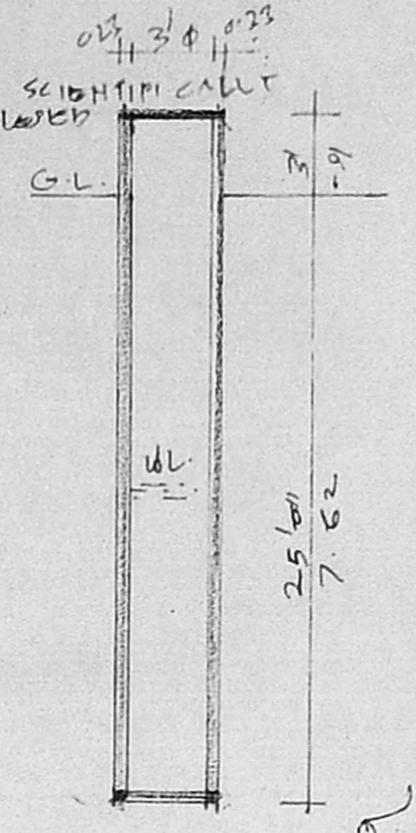


DETAIL OF WELL

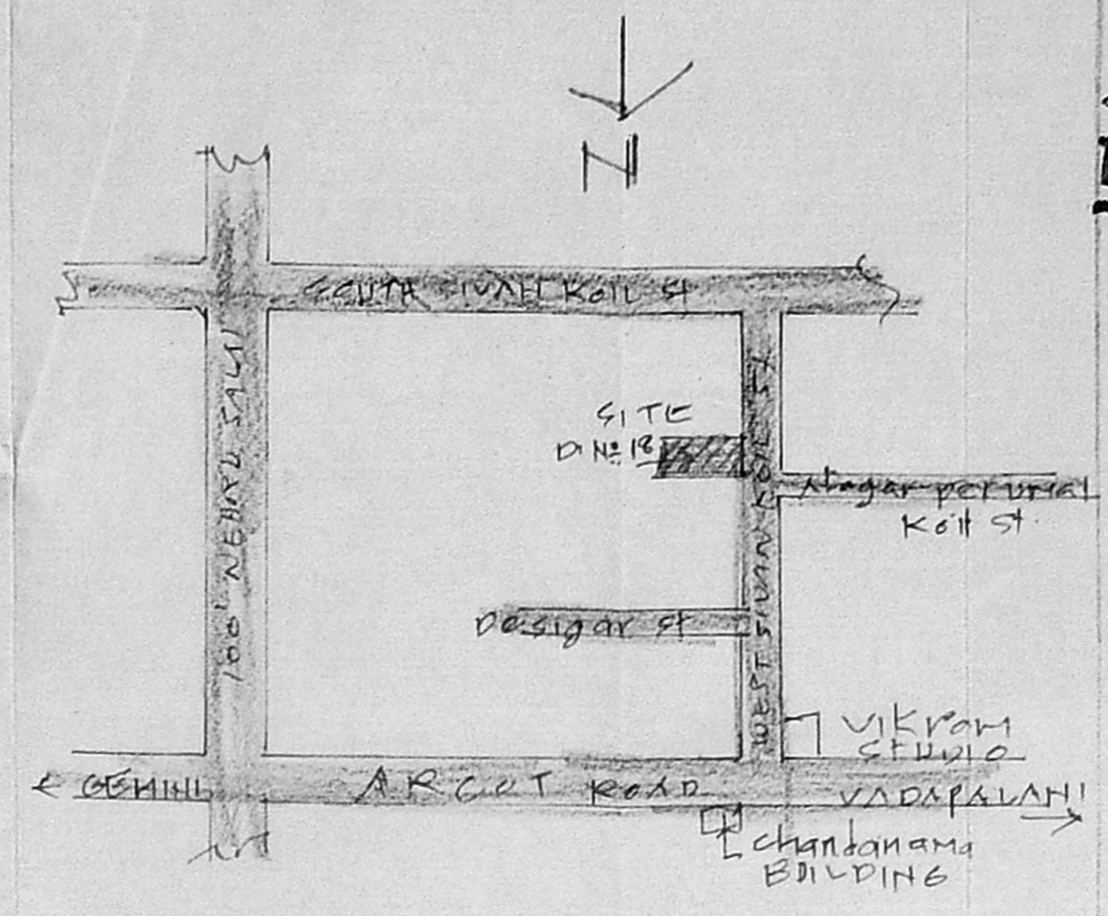

KEY PLAN (NOT TO SCALE)

*Revised plan*  
 7/10/93. o/c  
 MMCA B/PPN  
 C.No. B. 14882/53  
 112-53  
 I.A.P. U.P.

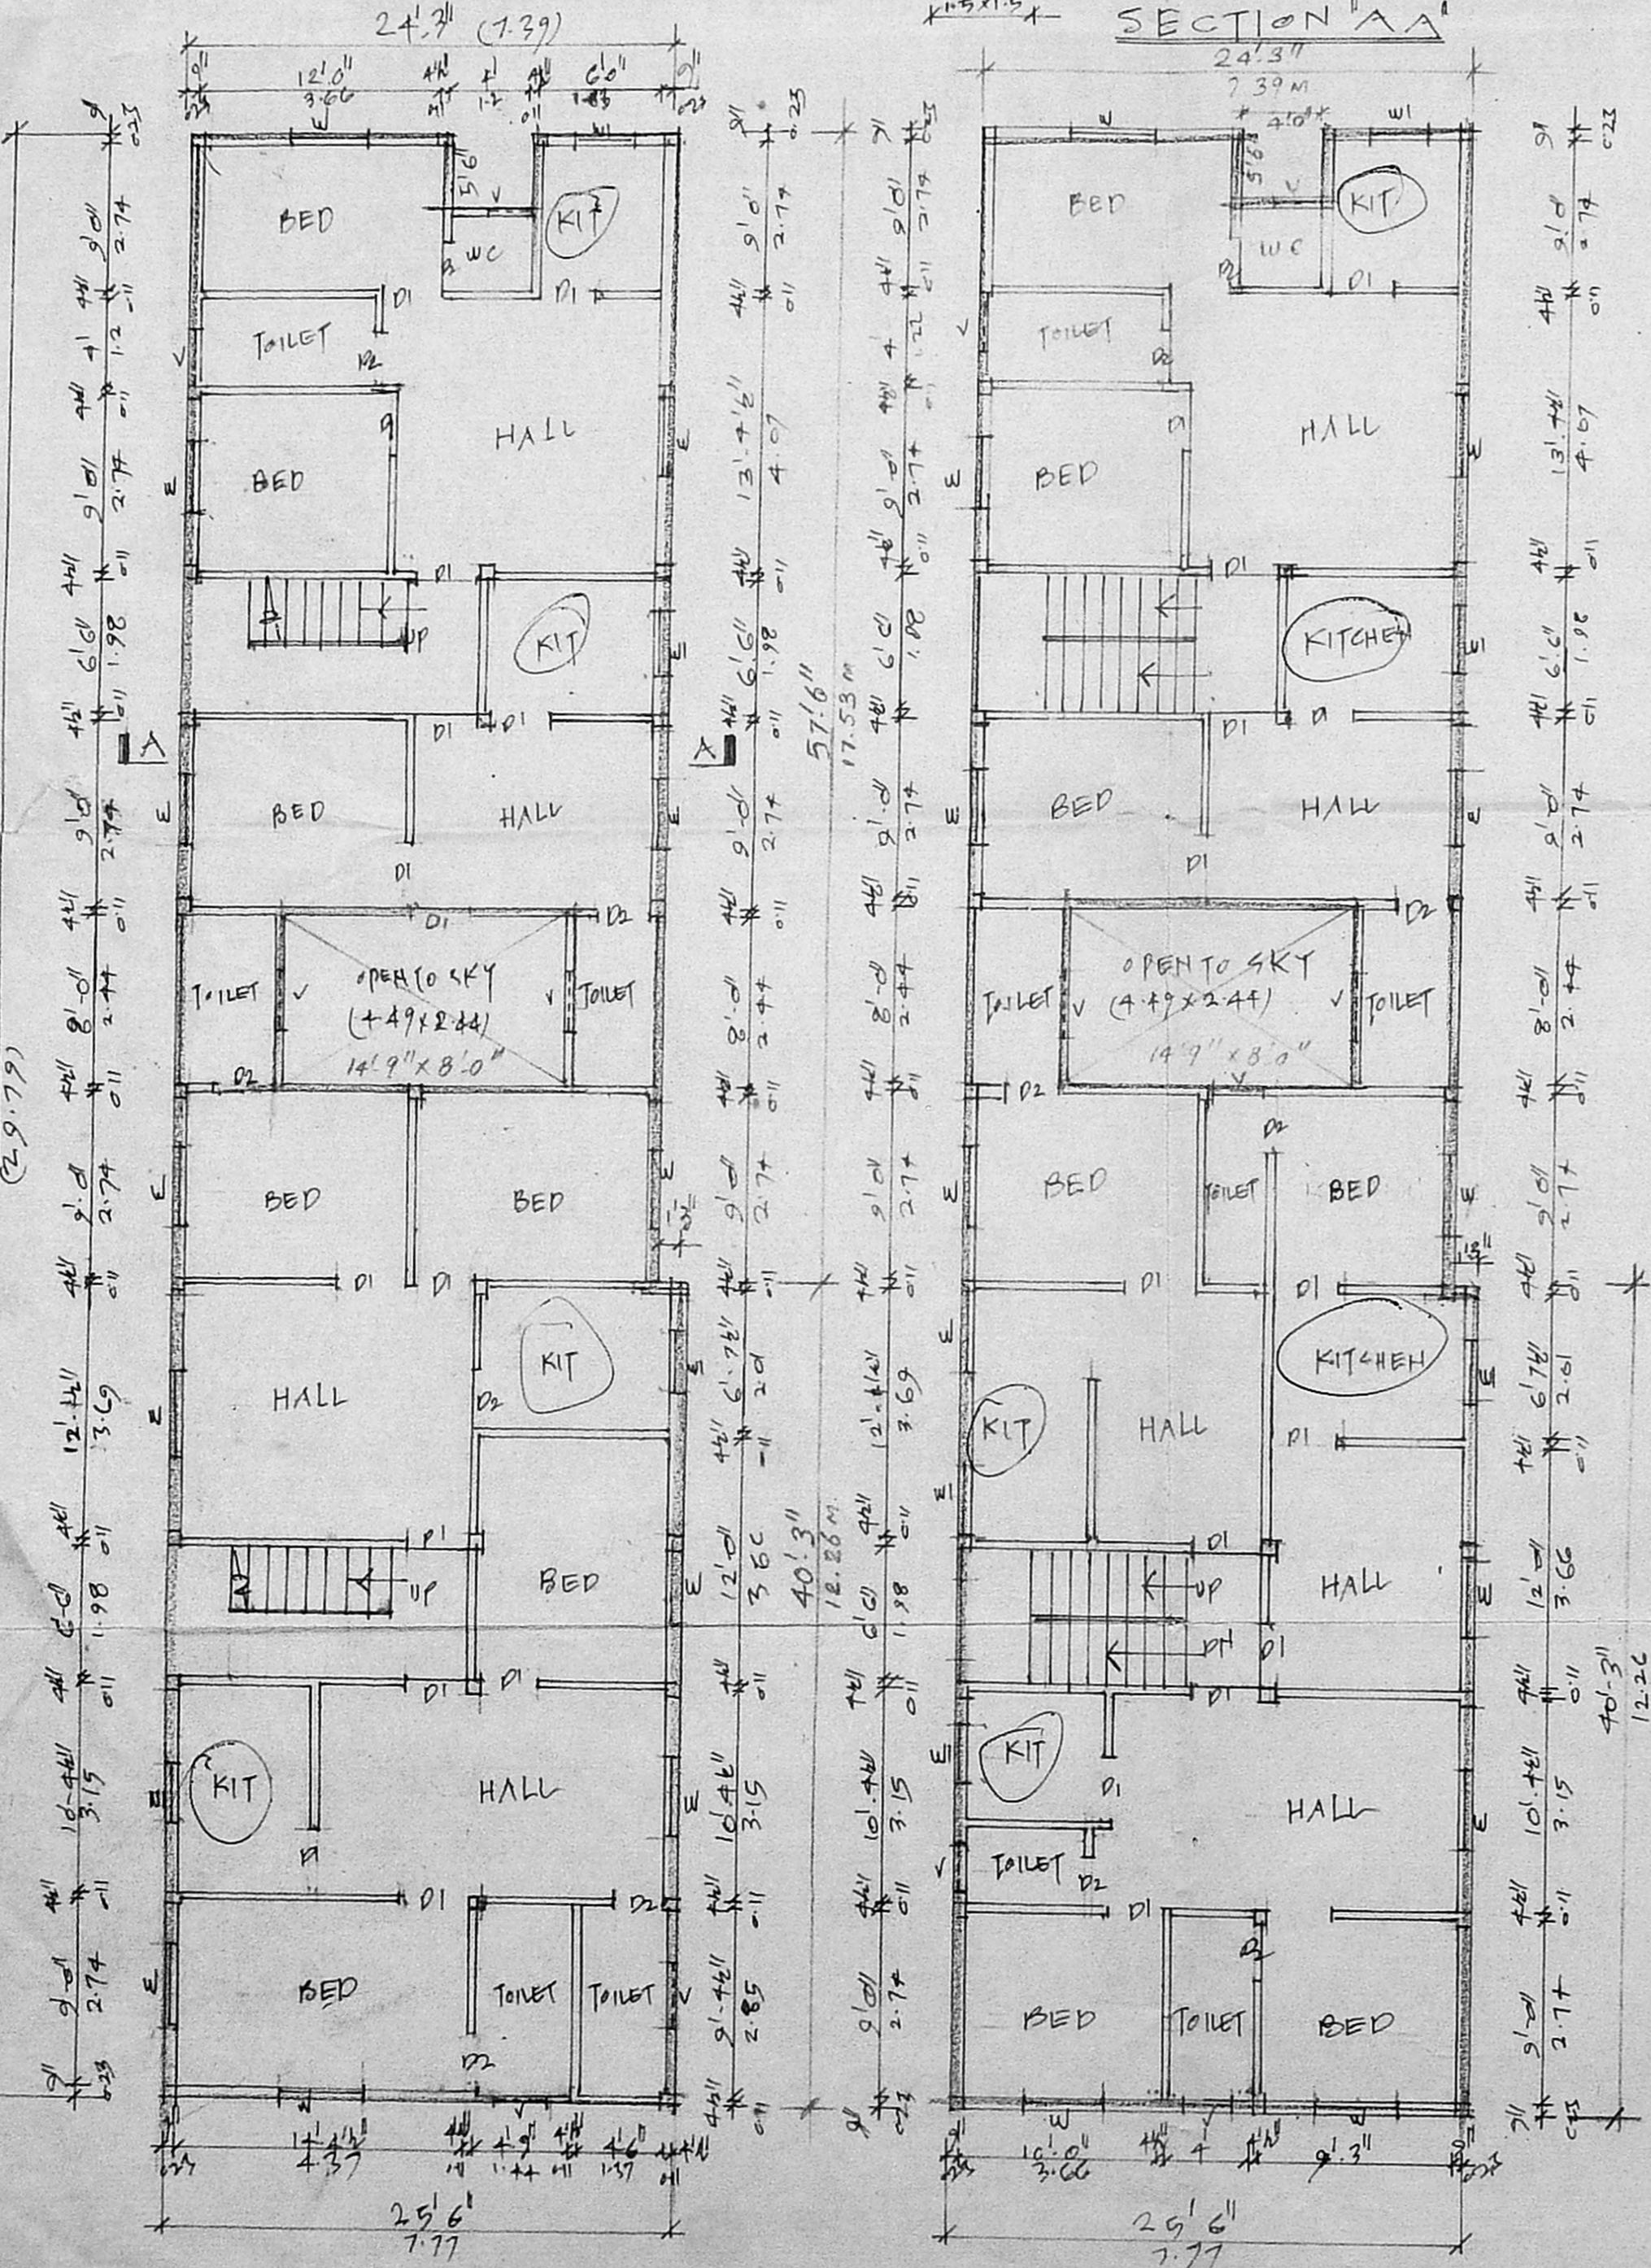

GROUND FLOOR PLAN

TYPICAL FIRST & SECOND FLOOR PLAN

Planning Permit No. B/17065/40/94


**APPROVED**

SUBJECT TO THE CONDITIONS IN THIS OFFICE LETTER.


No. B/14085/93 Date: 10/2/96

N.V. Shunmugasundaram  
 OPEN TO SKY

FOR MEMBER SECRETARY  
 MADRAS METROPOLITAN  
 DEVELOPMENT AUTHORITY  
 MADRAS - 600 008.

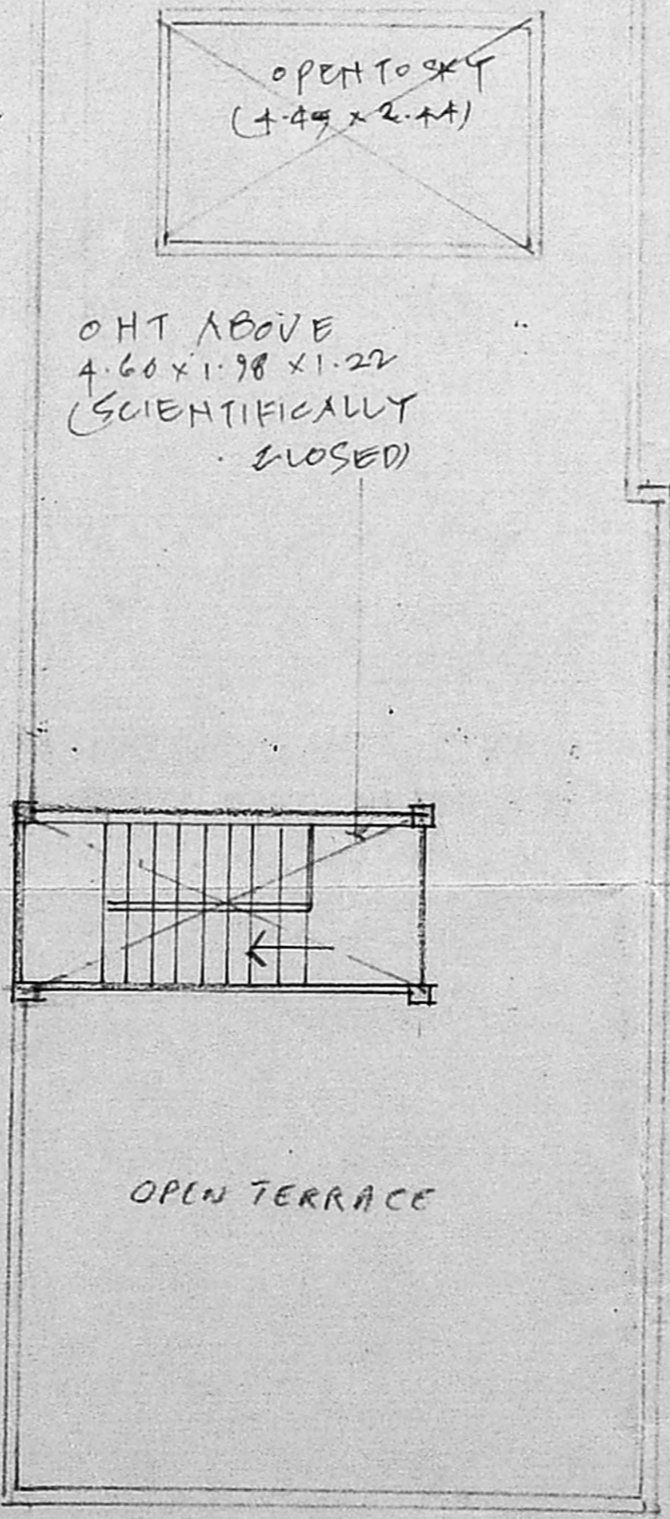

TERRACE FLOOR PLAN

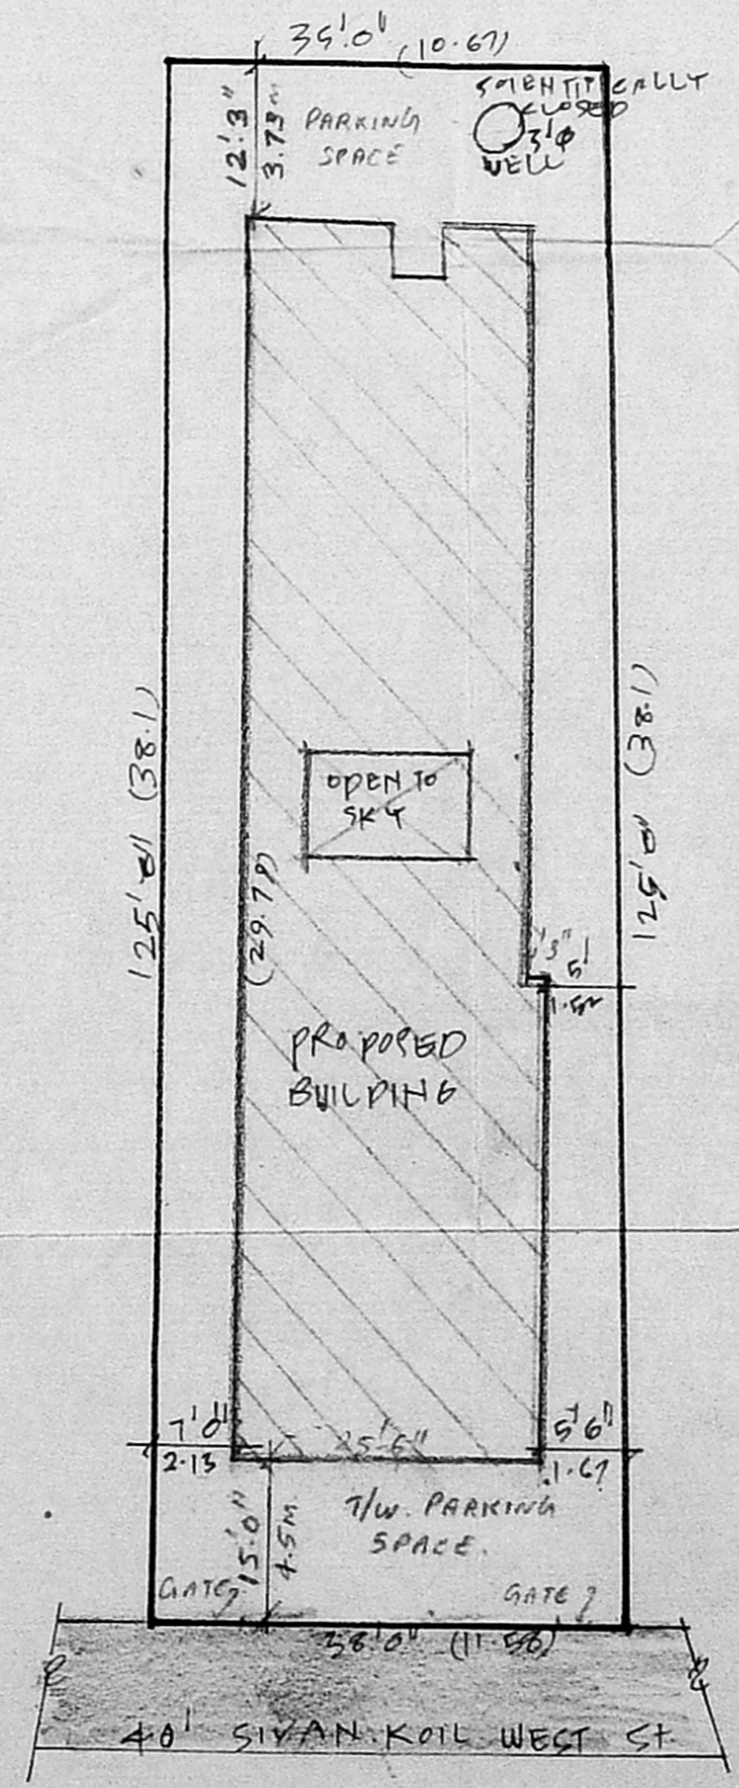

SITE PLAN (SCALE 1" = 20')

**JOINERY DETAILS:**

D1 DOOR	0.91 x 2.00
D2 DOOR	0.76 x 2.00
W WINDOW	1.22 x 1.37
W1 WINDOW	0.91 x 1.37
V VENTILATOR	0.76 x 0.61

AREA STATEMENT	SQ. FT.	SQ. M.
PLOT EXTENT	4562.5	424.02
GROUND FLOOR	2410.76	224.04
FIRST FLOOR	2420.76	224.97
SECOND FLOOR	2420.76	224.97
TOTAL	5072.28	471.40

COVERAGE F.S.I.

COLOUR INDEX PRO. WORK

EXISTING ST. PLOT OUTLINE

REVISED PLAN SHOWING THE PROPOSED RESIDENTIAL FLATS AT D.N. 18, T.S. 10, BLOCK-4 SIVAN KOIL WEST STREET KODAMBAKKAM, MADRAS.

SCALE (1" = 81.04) 1:100

L.T.I. OF K.V. SHUNMUGASUNDARAM

OWNER:

S. Durai Pandian  
 B.B.A. M.I.S.E. F.I.I. Arch.  
 Chartered Engineer, Valuer, Industrial Consultant,  
 Registered Architect, License Engineer &  
 Licensed Surveyor, Co. of Madras.  
 14, Sri Vinay... 612633.  
 Kilpauk Garden Colony  
 MADRAS - 600 010

LICENSED SURVEYOR: