



ELEVATION

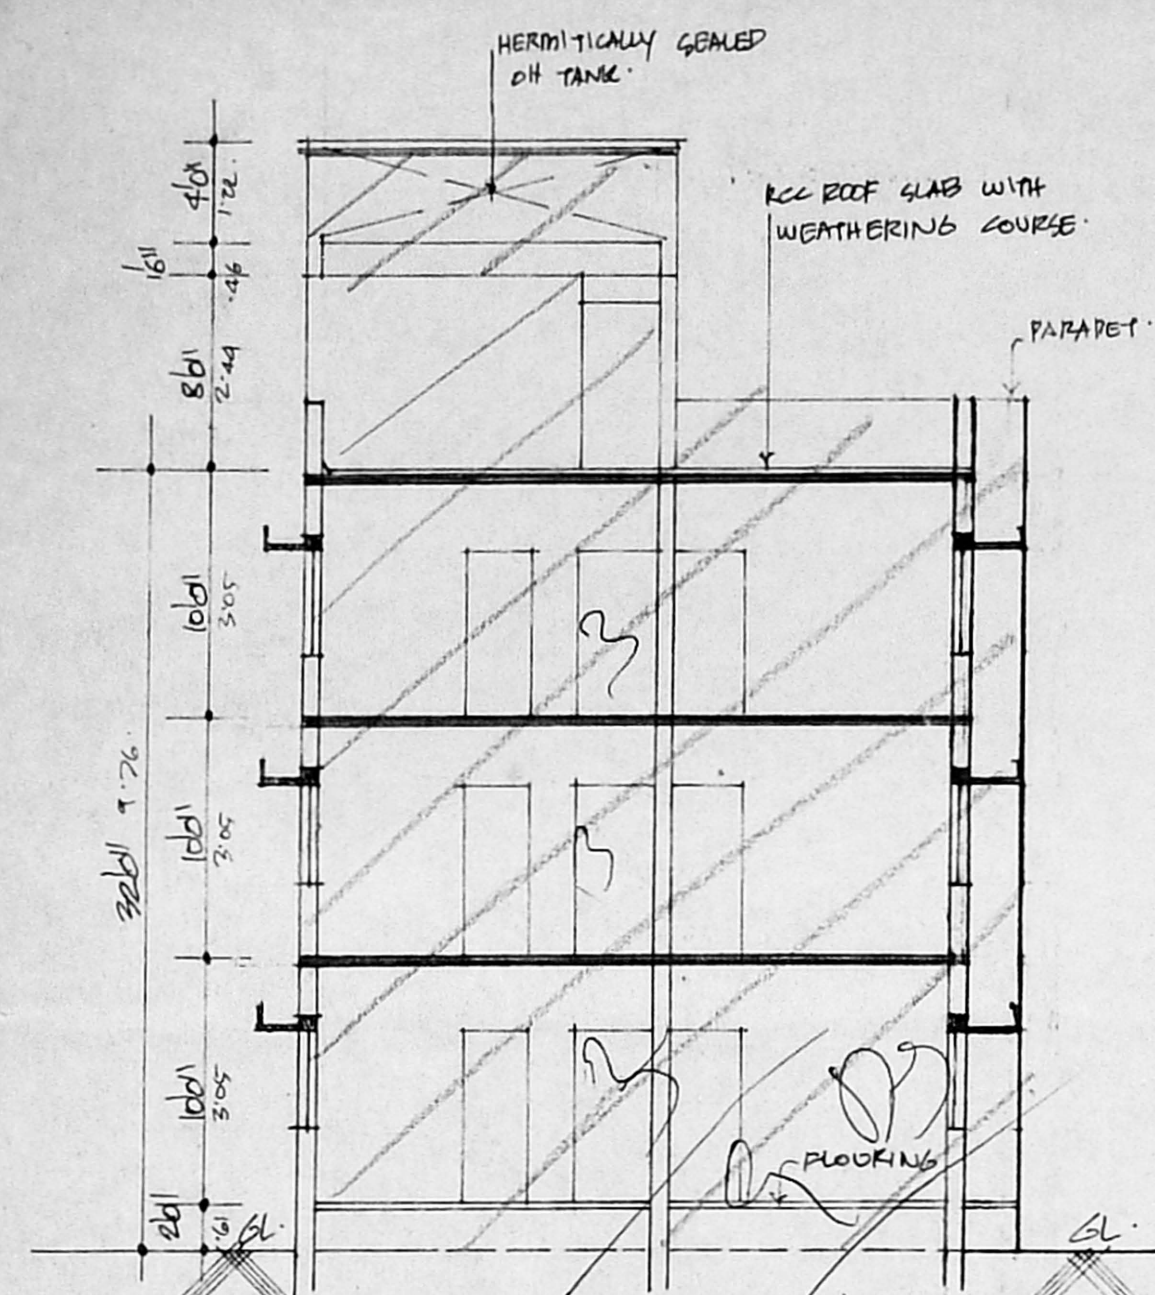


SECTION AT A-B

B.11740/307/93
 Planning Permit No.
APPROVED
 SUBJECT TO THE CONDITIONS IN THIS OFFICE LETTER.
 No. B1/15866/93 Date 8/93
 FOR MEMBER SECRETARY
 MADRAS METROPOLITAN
 DEVELOPMENT AUTHORITY
 MADRAS - 600 008.

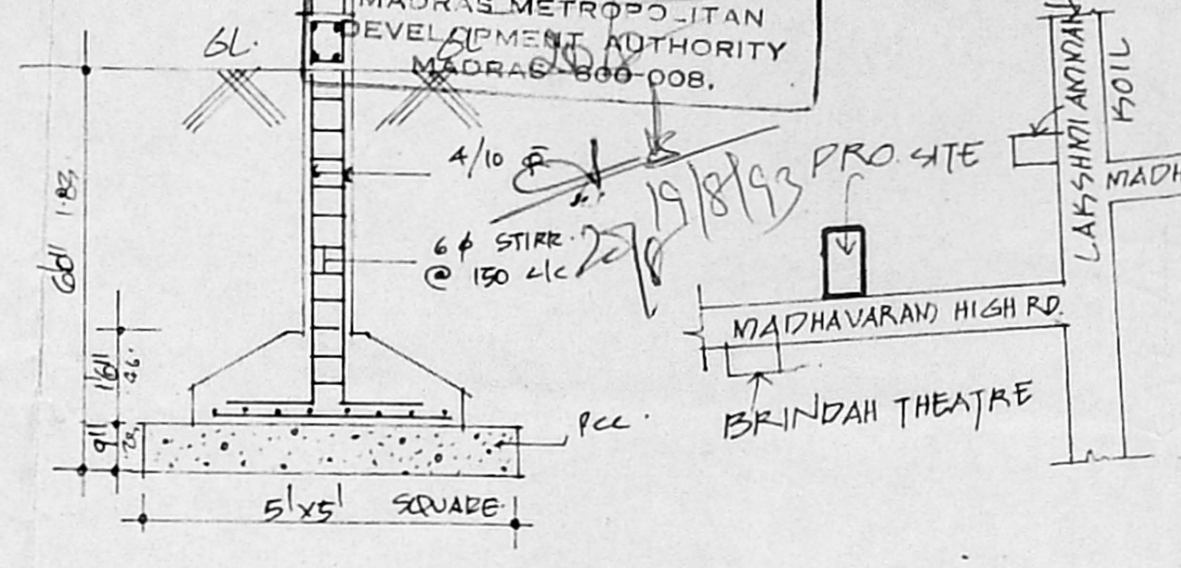

COLUMN FOUNDATION DETAILS

KEY PLAN NOT TO SCALE

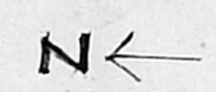

SCHEDULE OF JOINERY

D1	DOORS	3'0" x 7'0"
D2	"	2'0" x 7'0"
D3	"	2'0" x 7'0"
W1	WINDOWS	4'0" x 4'0"
W2	"	2'0" x 3'0"
V1	VENTILATORS	3'0" x 2'0"
J	RCC JALLI	

MMDA 'B' / PP NO. 1
 C.No B1/25281/92
 Scrutiny PART I 13/93
 PART II

AREA DETAILS

TOTAL PLOT AREA	: 2873 SFT 266.9M ²
GROUND FLOOR AREA	: 1668 SFT 155.0M ²
FIRST FLOOR AREA	: 1668 SFT 155.0M ²
SECOND FLOOR AREA	: 1668 SFT 155.0M ²
TOTAL PLINTH AREA	: 5004 SFT 465.0M ²
COVERAGE	: 58%
FSI	: 1.75


INDEX

- PROPOSALS :
- ROADS :
- BOUNDARY :


PRO. RESIDENTIAL BUILDING IN S.No 31, R.S.No 31/30, T.S. No. 99, BLOCK No 8, AT DOOR No 73, MADHAVARAM HIGH ROAD, PERAMBUR.

SCALE 1"=10' 8"


OWNER: T. Balu

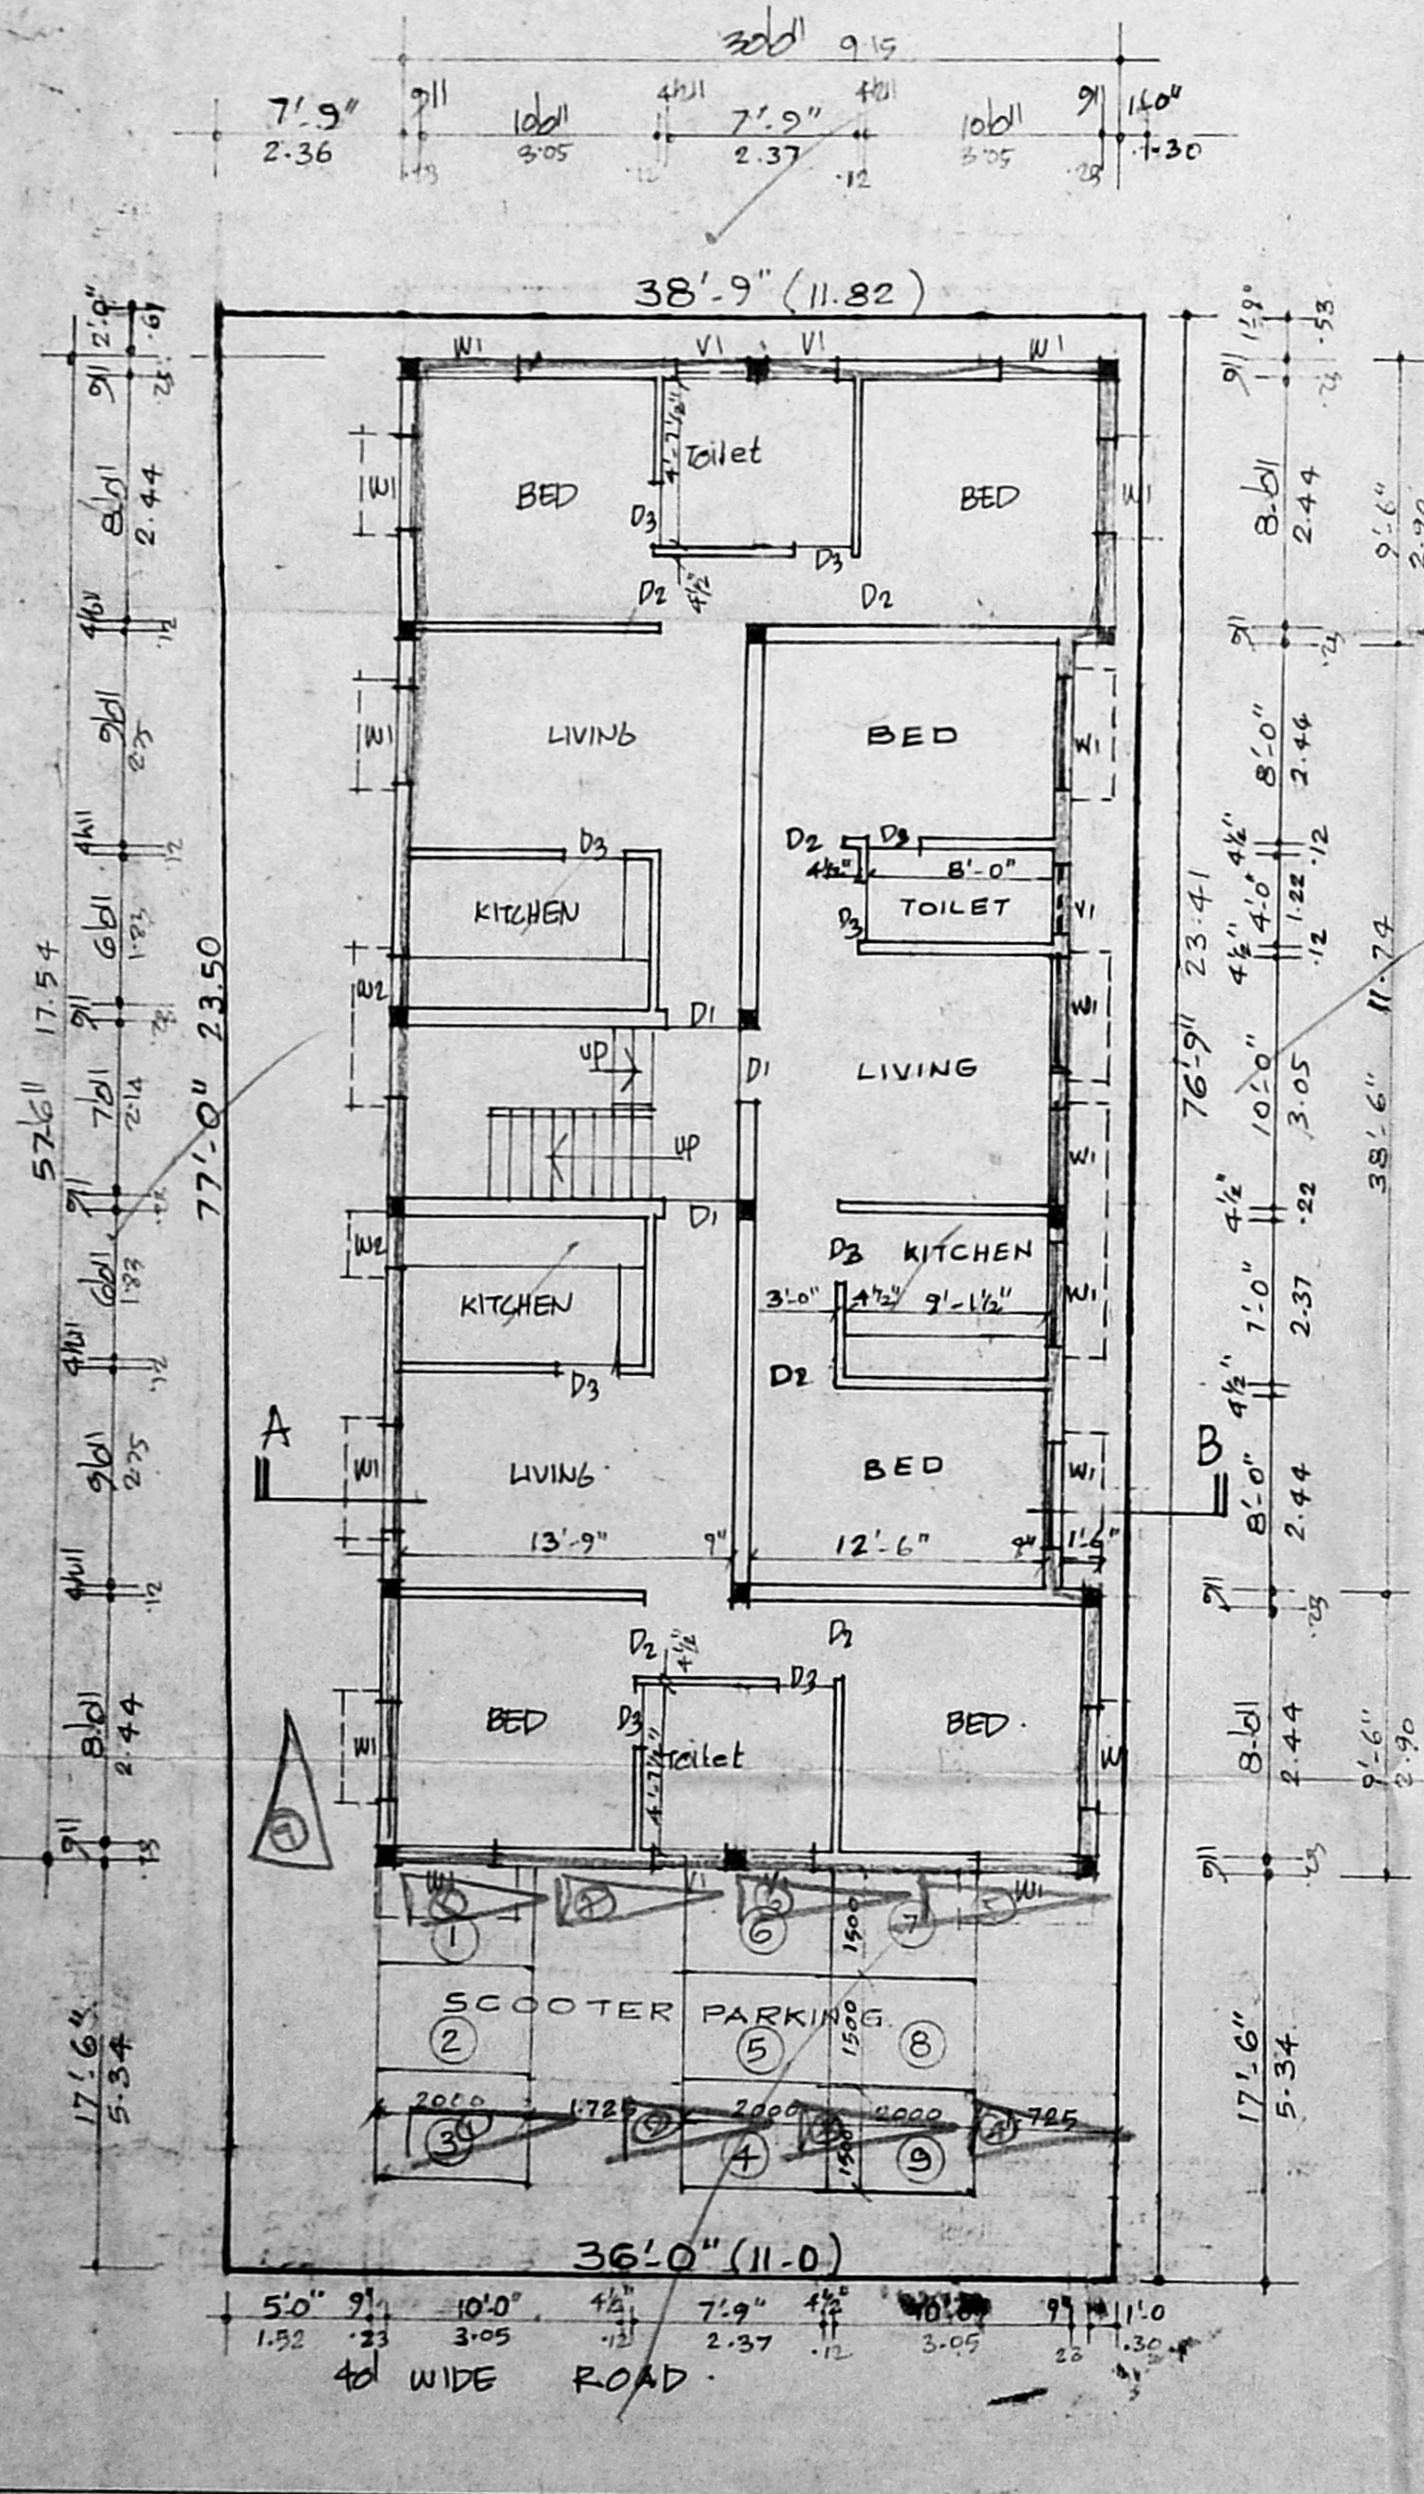

SITE PLAN & GROUND FLOOR PLAN

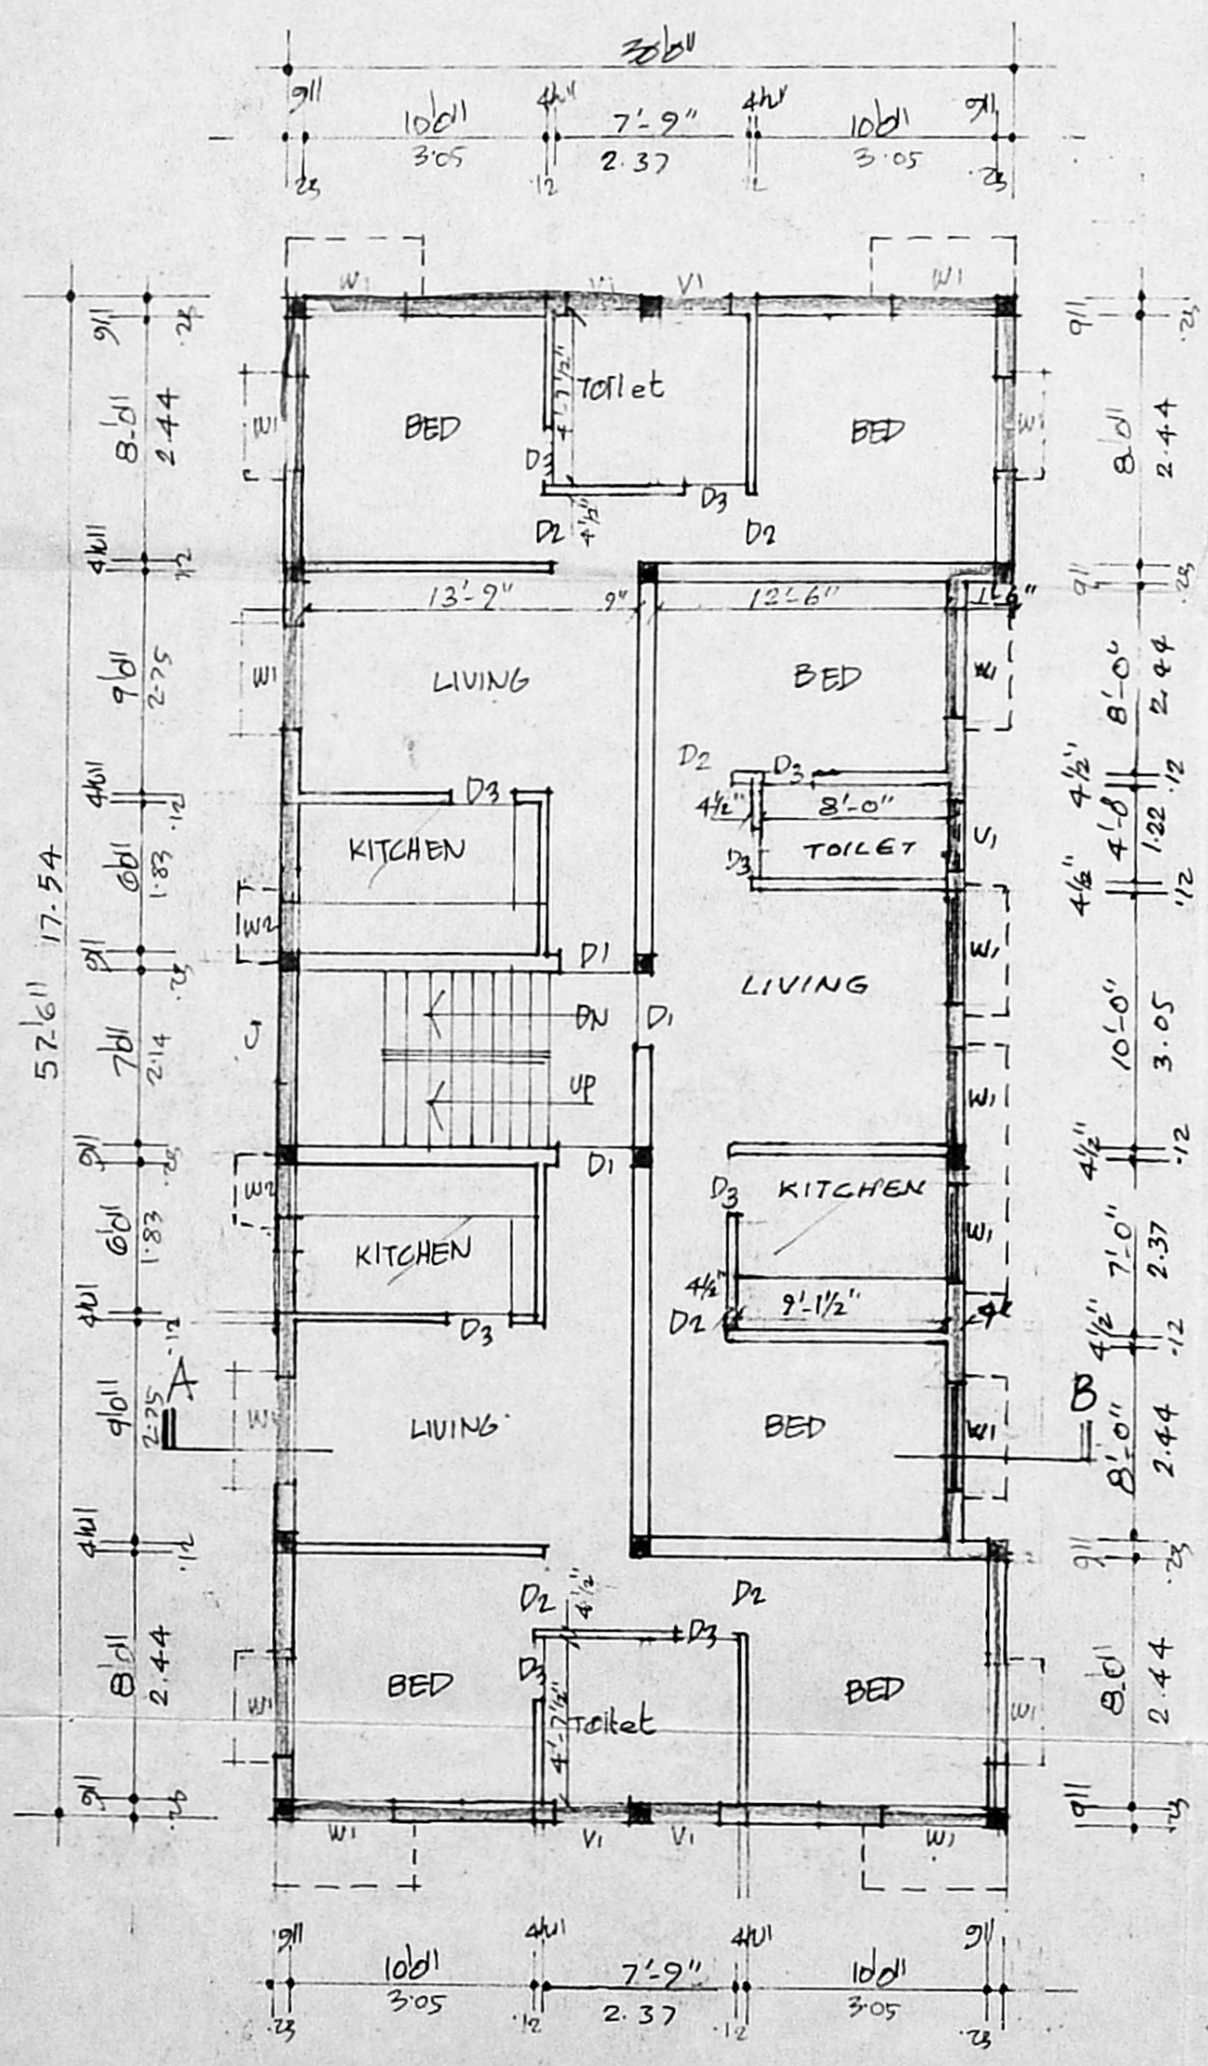

TYPICAL FIRST & SECOND FLOOR PLAN

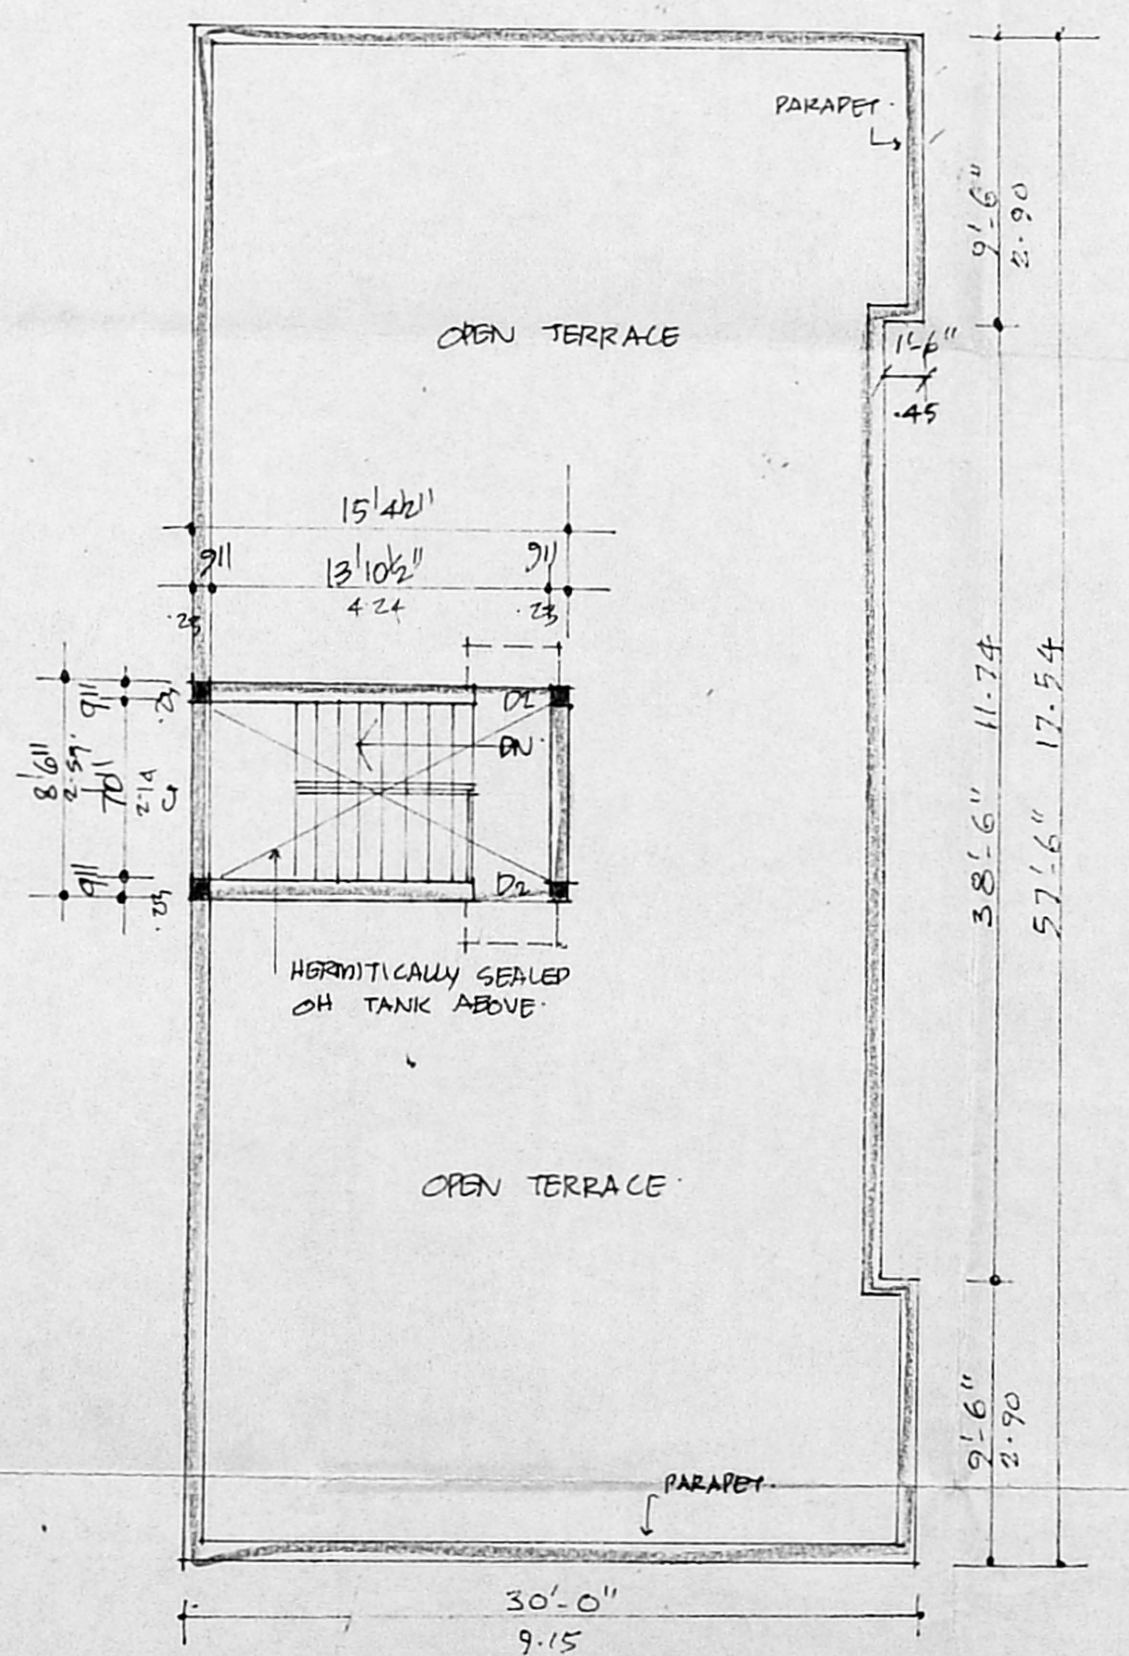

TERRACE PLAN

S. Durai Pandian
S. DURAI PANDIAN,
 B.E., A.M.I.E., F.I.T. Arch.,
 Chartered Engineer, Valuer, Industrial Consultant,
 Registered Architect, Temple Engineer &
 Licensed Surveyor, Corporation of M. Corp.
 14, Sri Vinayak, Phone: 61253,
 Kilpauk Garden Colony Ext.,
 MADRAS - 600 010.
 LICENSED SURVEYOR

3.0 1.5 2.0 1.5 2.0 1.0