



FRONT ELEVATION

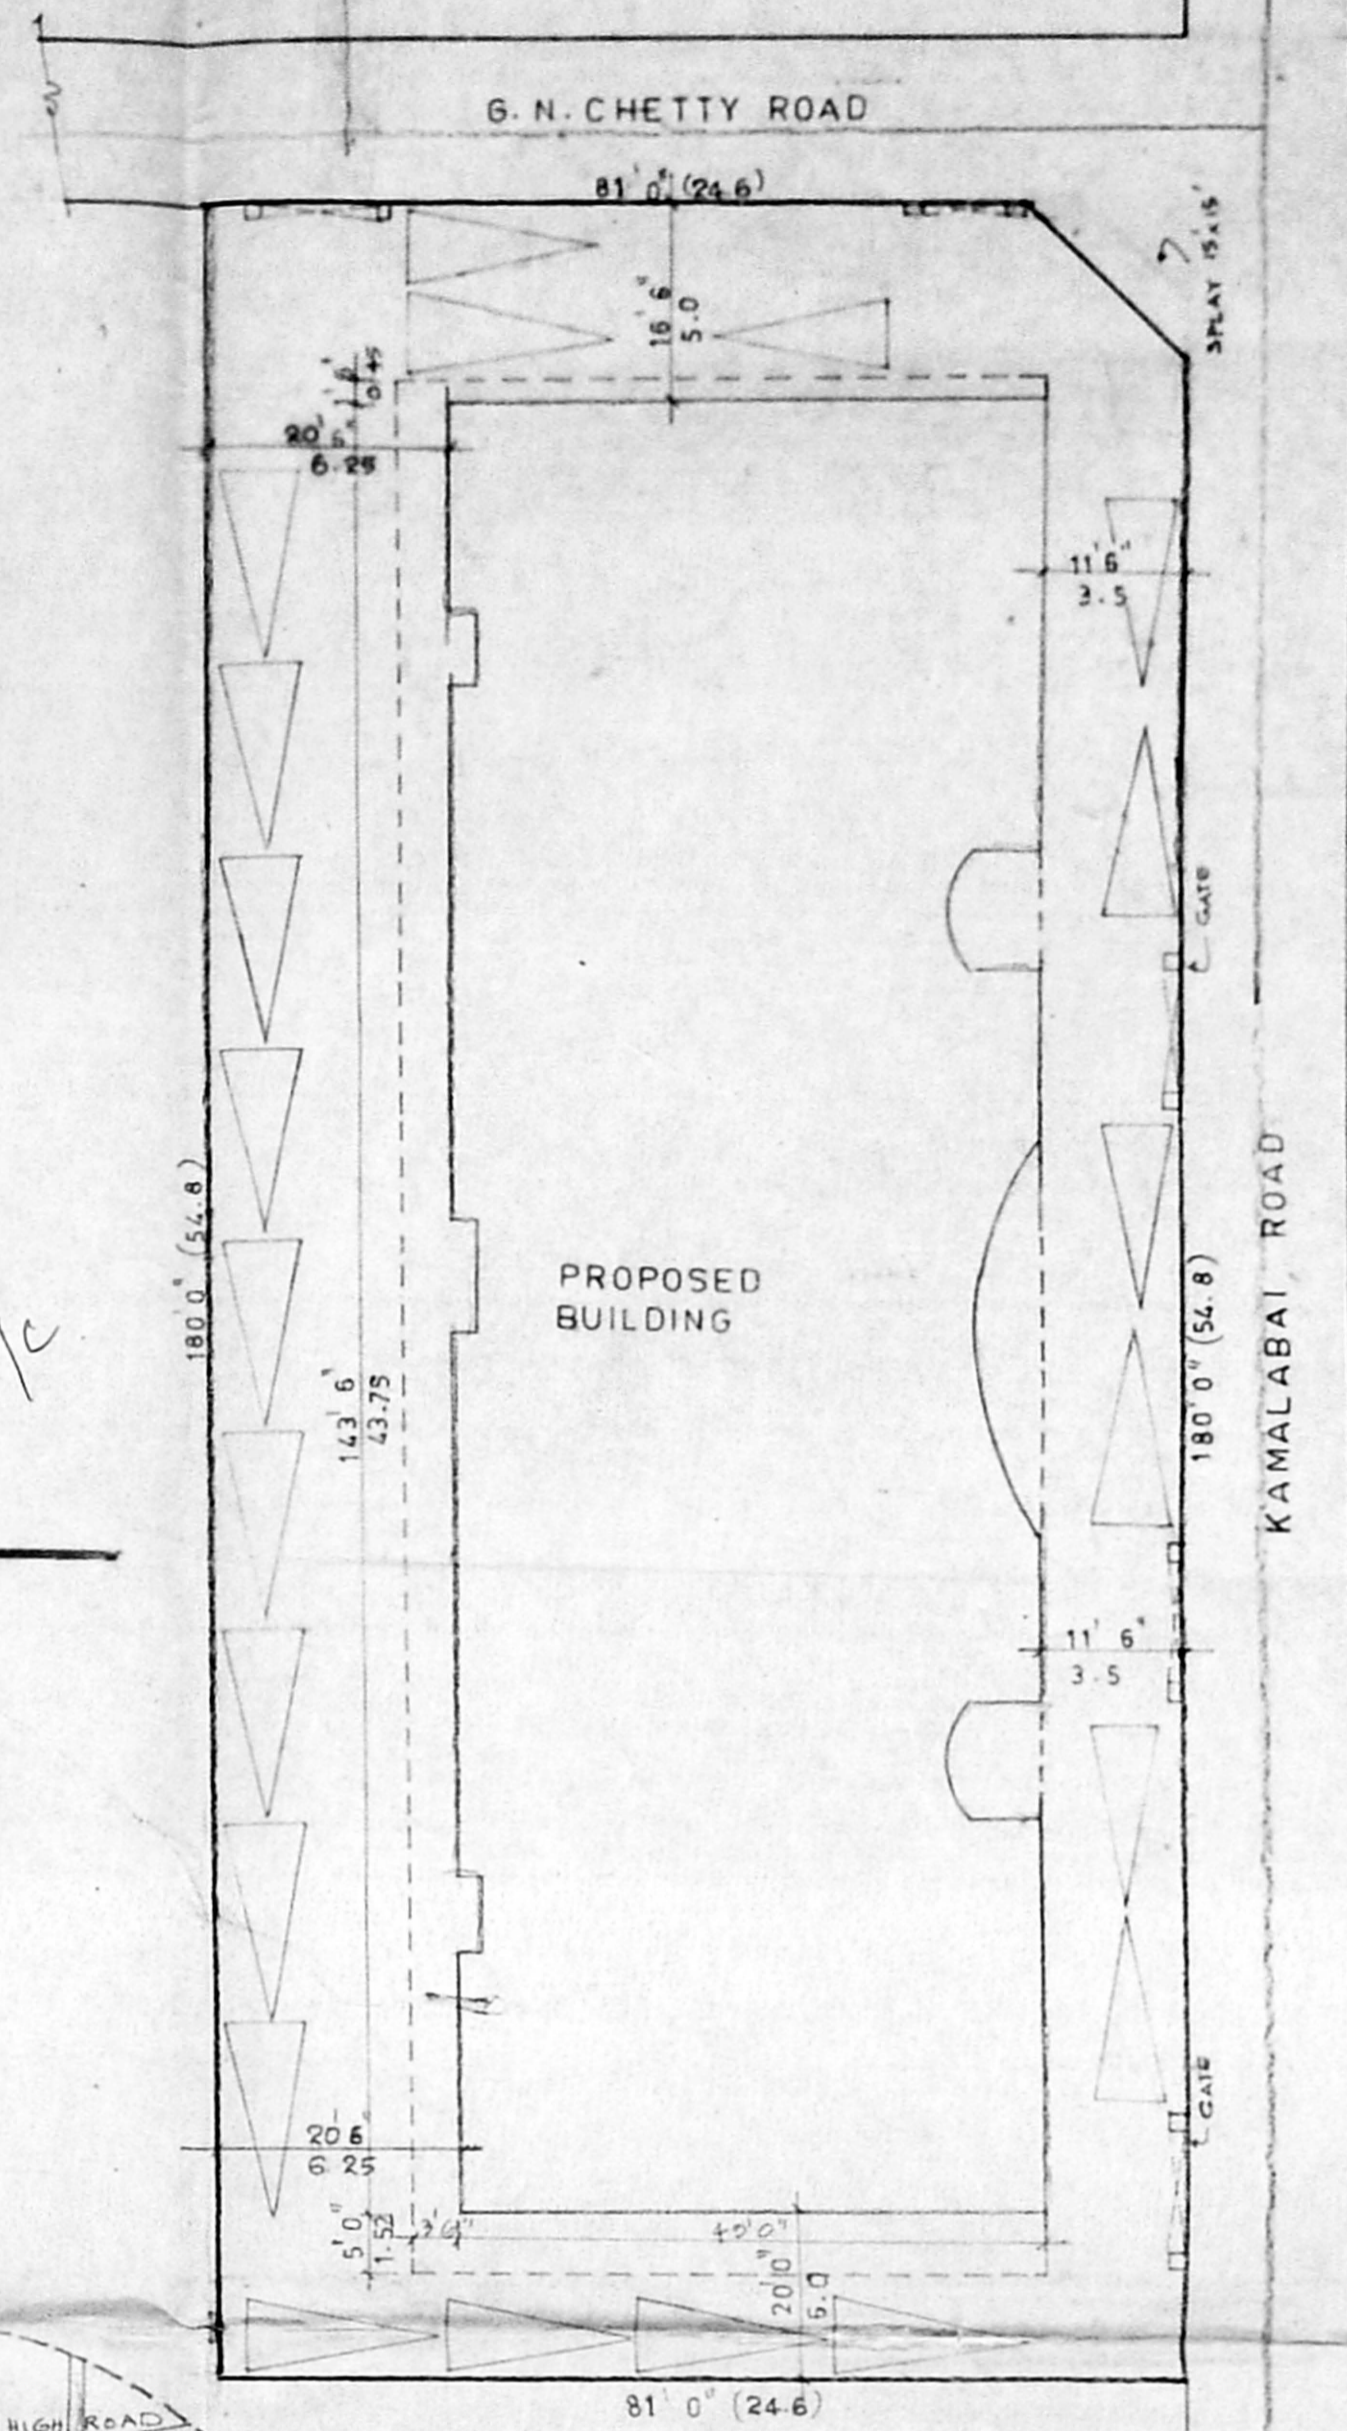


SITE PLAN

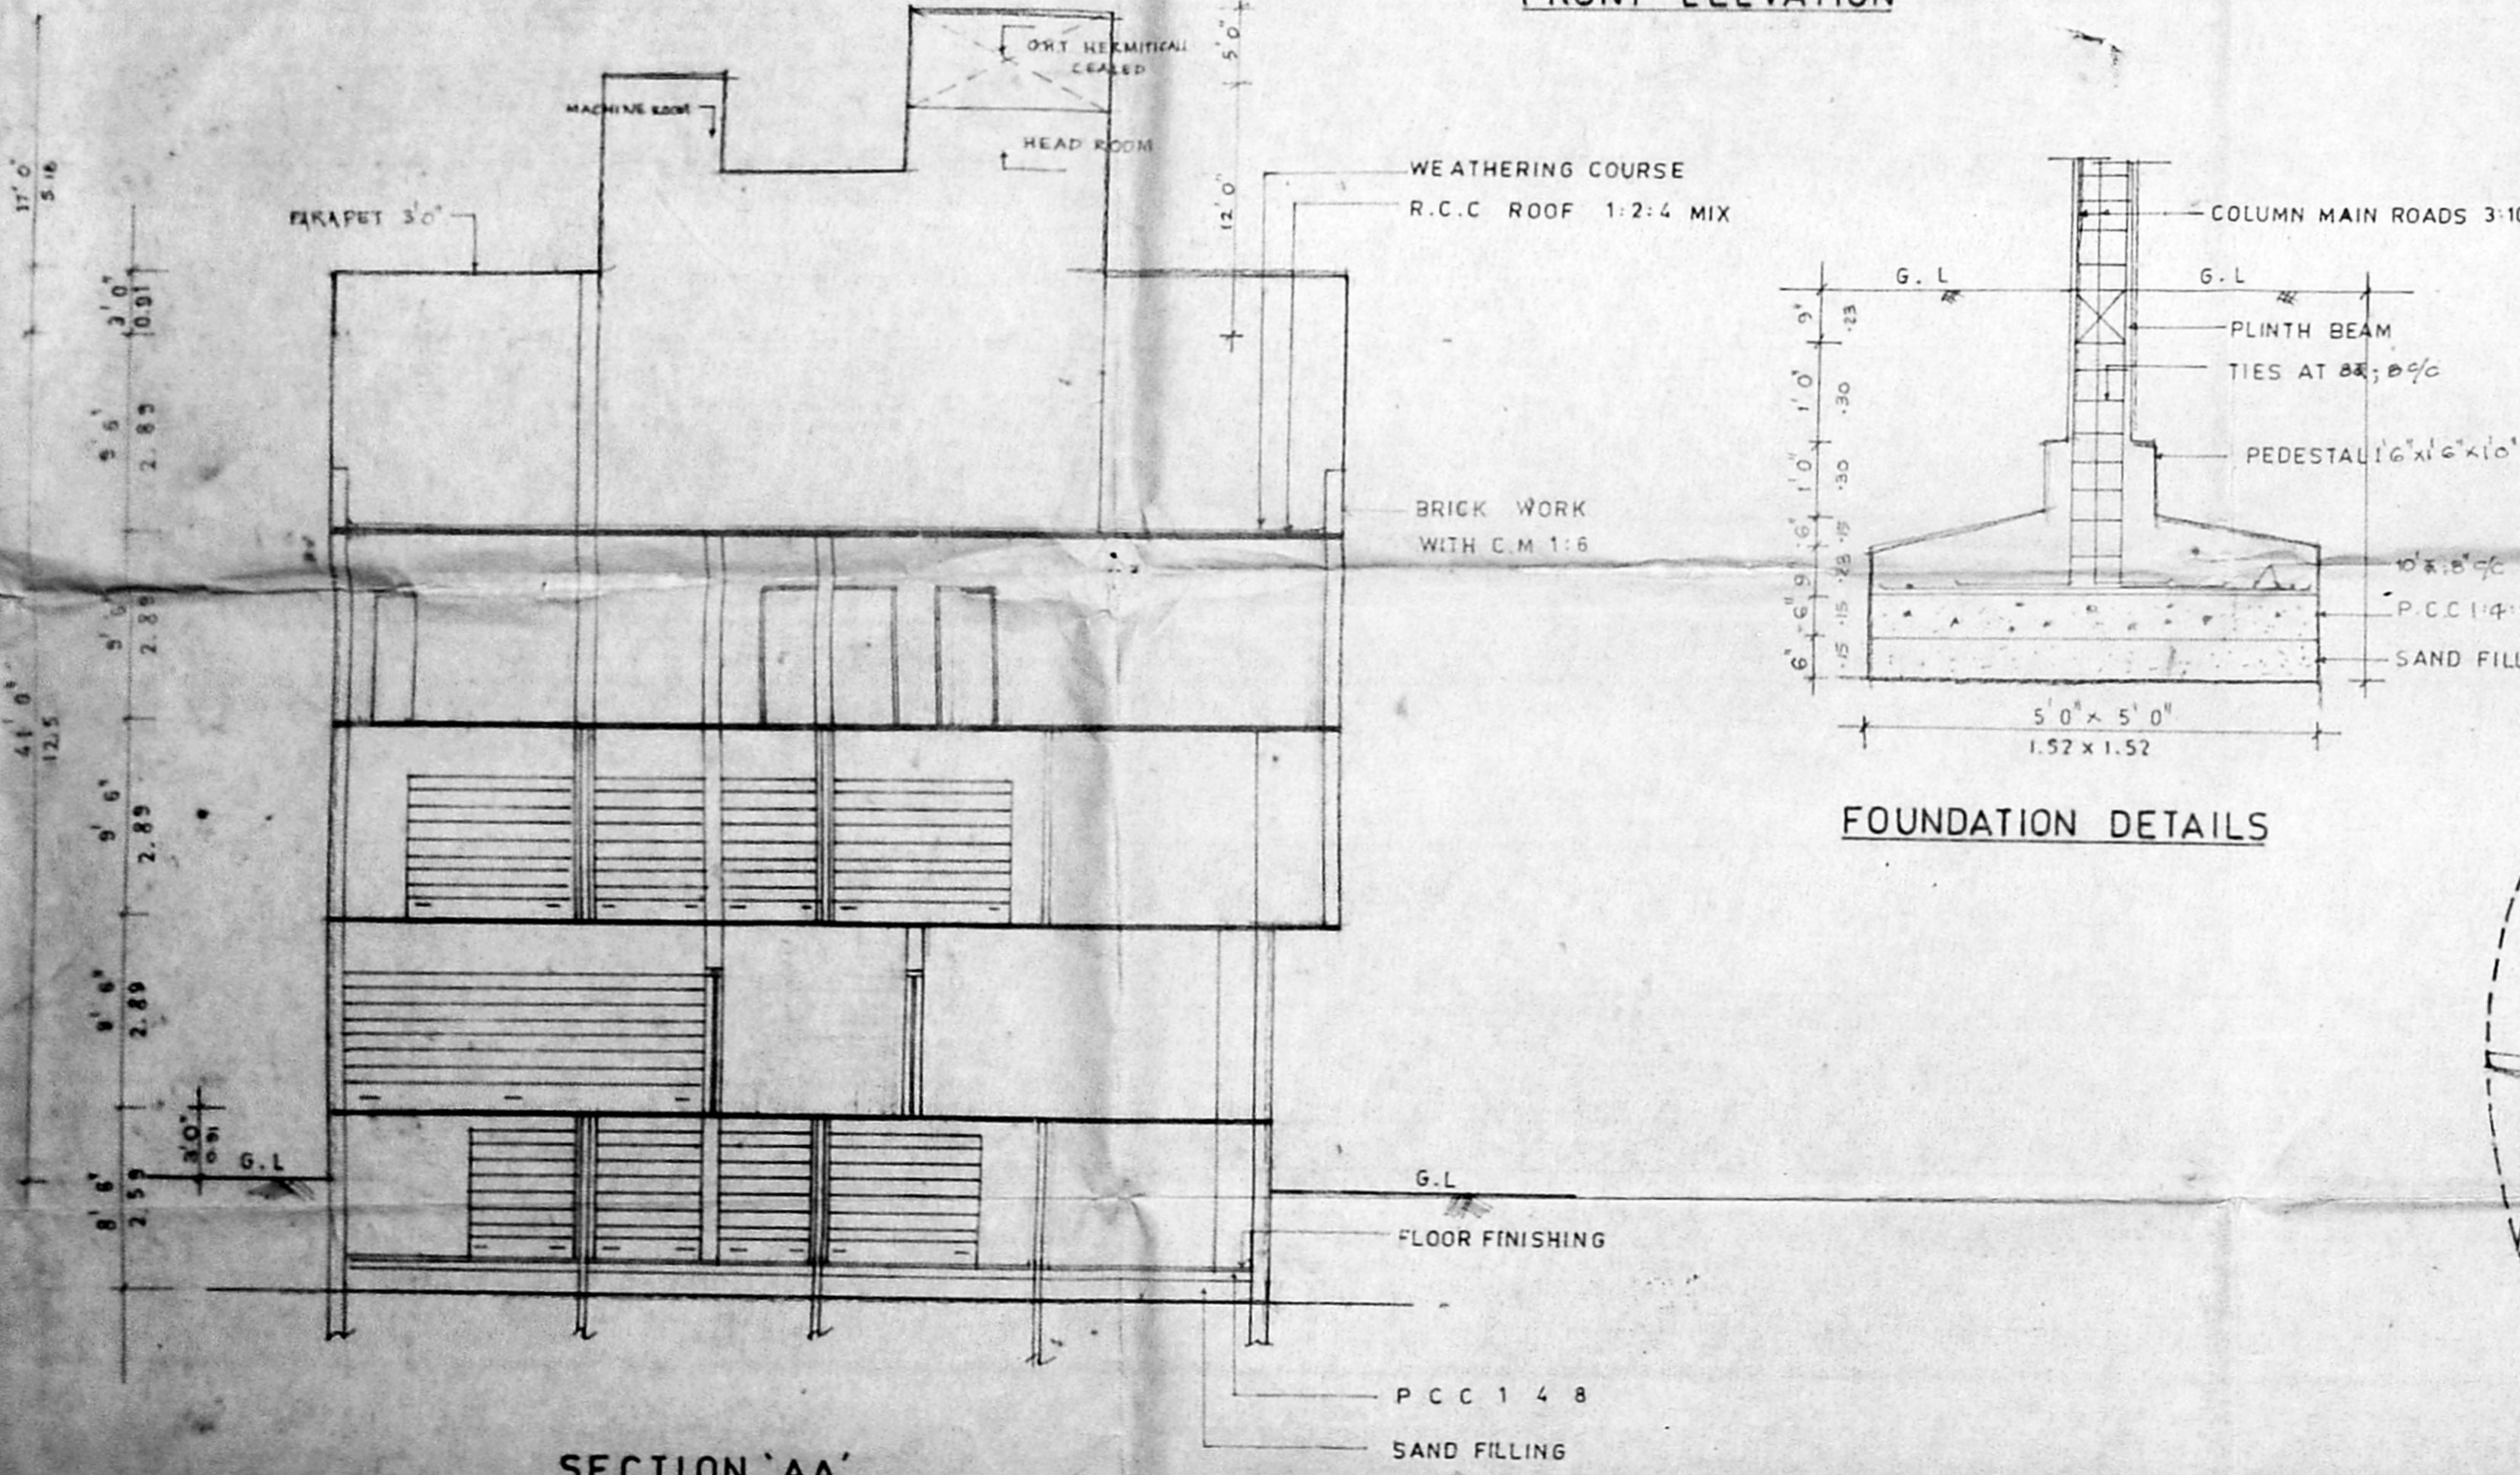

SECTION 'AA'

FOUNDATION DETAILS

**APPROVED**  
 SUBJECT TO THE CONDITIONS IN THIS OFFICE LETTER.  
 No. B/16437/93 / 102/94  
 N.V. K. Venugopal  
 14/2/94  
 FOR MEMBER SECRETARY  
 MADRAS METROPOLITAN  
 DEVELOPMENT AUTHORITY  
 MADRAS - 600 008.  
 11/02/94 No. 112/94

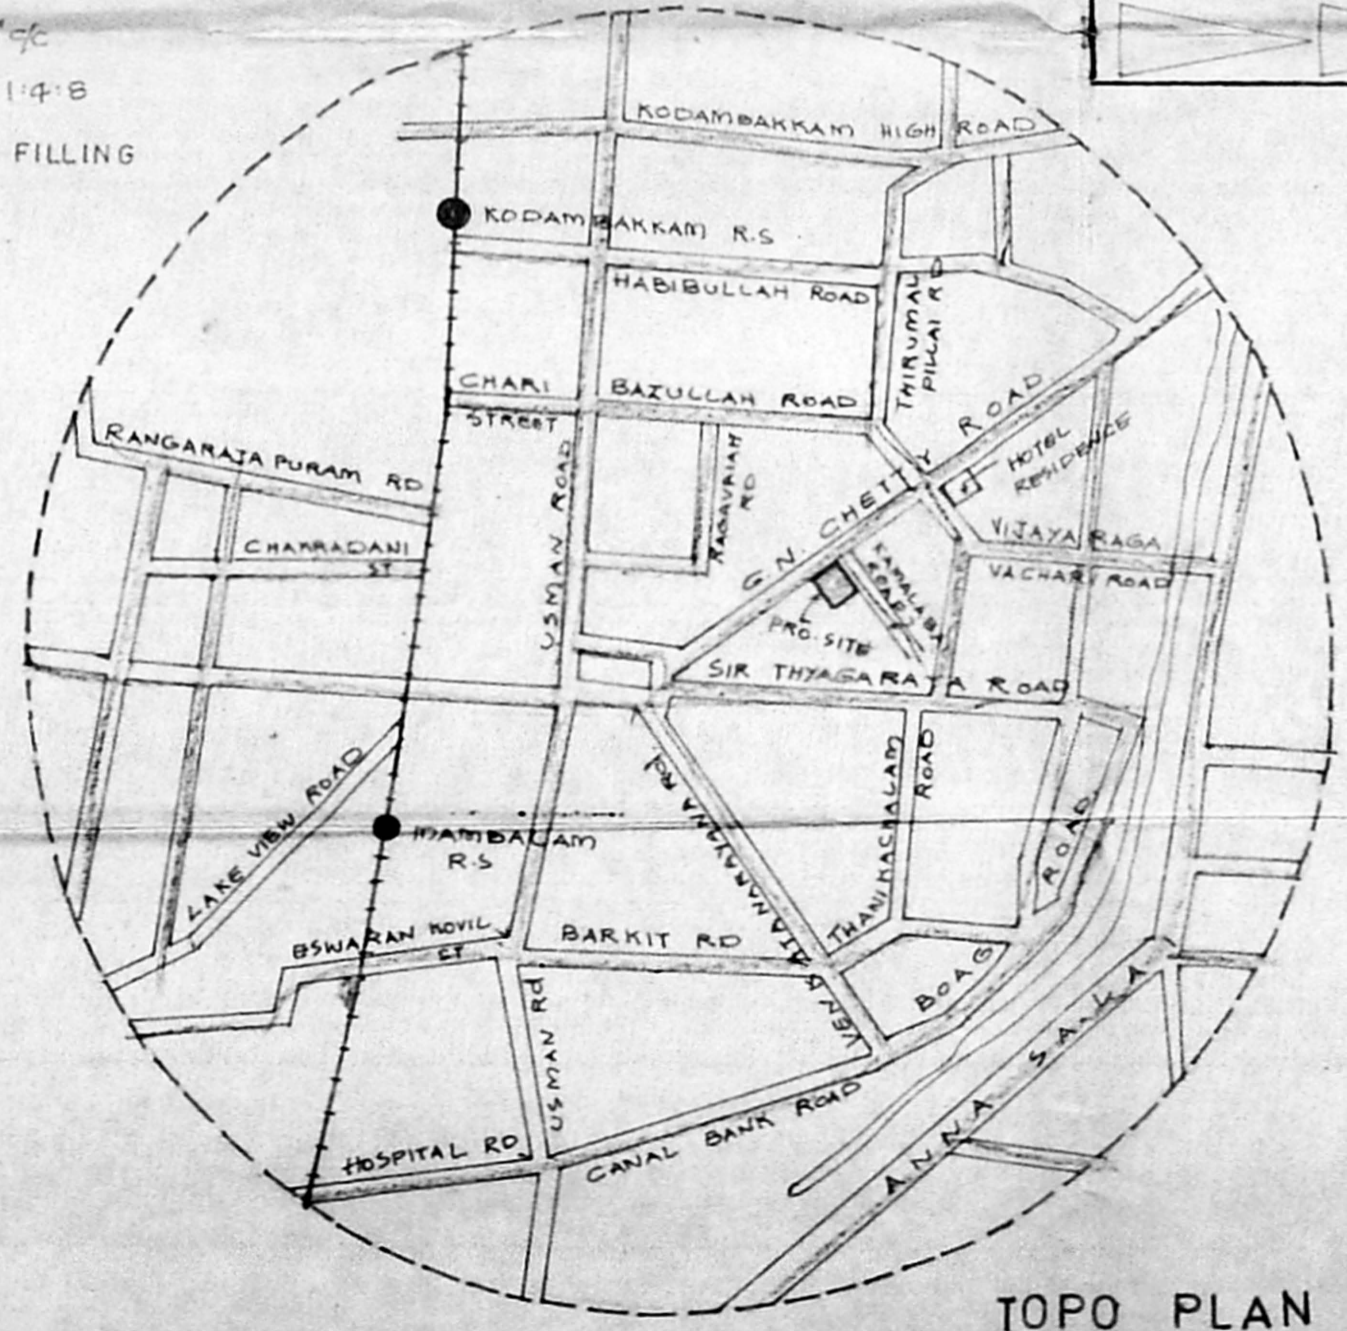

TOPO PLAN

**COLOUR INDEX**

- PROPOSED BUILDING —
- ROAD —
- SITE BOUNDARY —



**AREA DETAILS**

PLOT AREA	15088 SFT
TOTAL FLOOR AREA	29764.1 "
F. S. I	1.97
COVERAGE	45.9 %
PARKING PROVIDED	21 CARS

PROPOSED CONSTRUCTION OF SHOPPING ARCADE AT DOOR NO. 52, R.S. NO. 7083/1 & 7083/2 OF G.N. CHETTY ROAD, T. NAGAR, MADRAS. BLOCK NO: 115


For P.S. VENKATACHALAM & 11 OTHERS

*Devi*  
 Power Agent


POWER AGENT FOR P. S. VENKATACHALAM & OTHERS

*Er. K. Venugopal*  
**Er. K. VENUGOPAL, Rtd. A.E.E.**  
 Civil & Sanitary Engineering Consultant  
 Licensed Surveyor, Class-1 No. 320  
 Licensed Plumber, Class-1 Metro Water  
 Sewerage No. .... Water Supply No. ....  
 3, Neelakandan Street, Nungambakkam (Lake Area)  
 Backside of Corporation Girls High School  
 MADRAS-600 004

LICENCED SURVEYOR

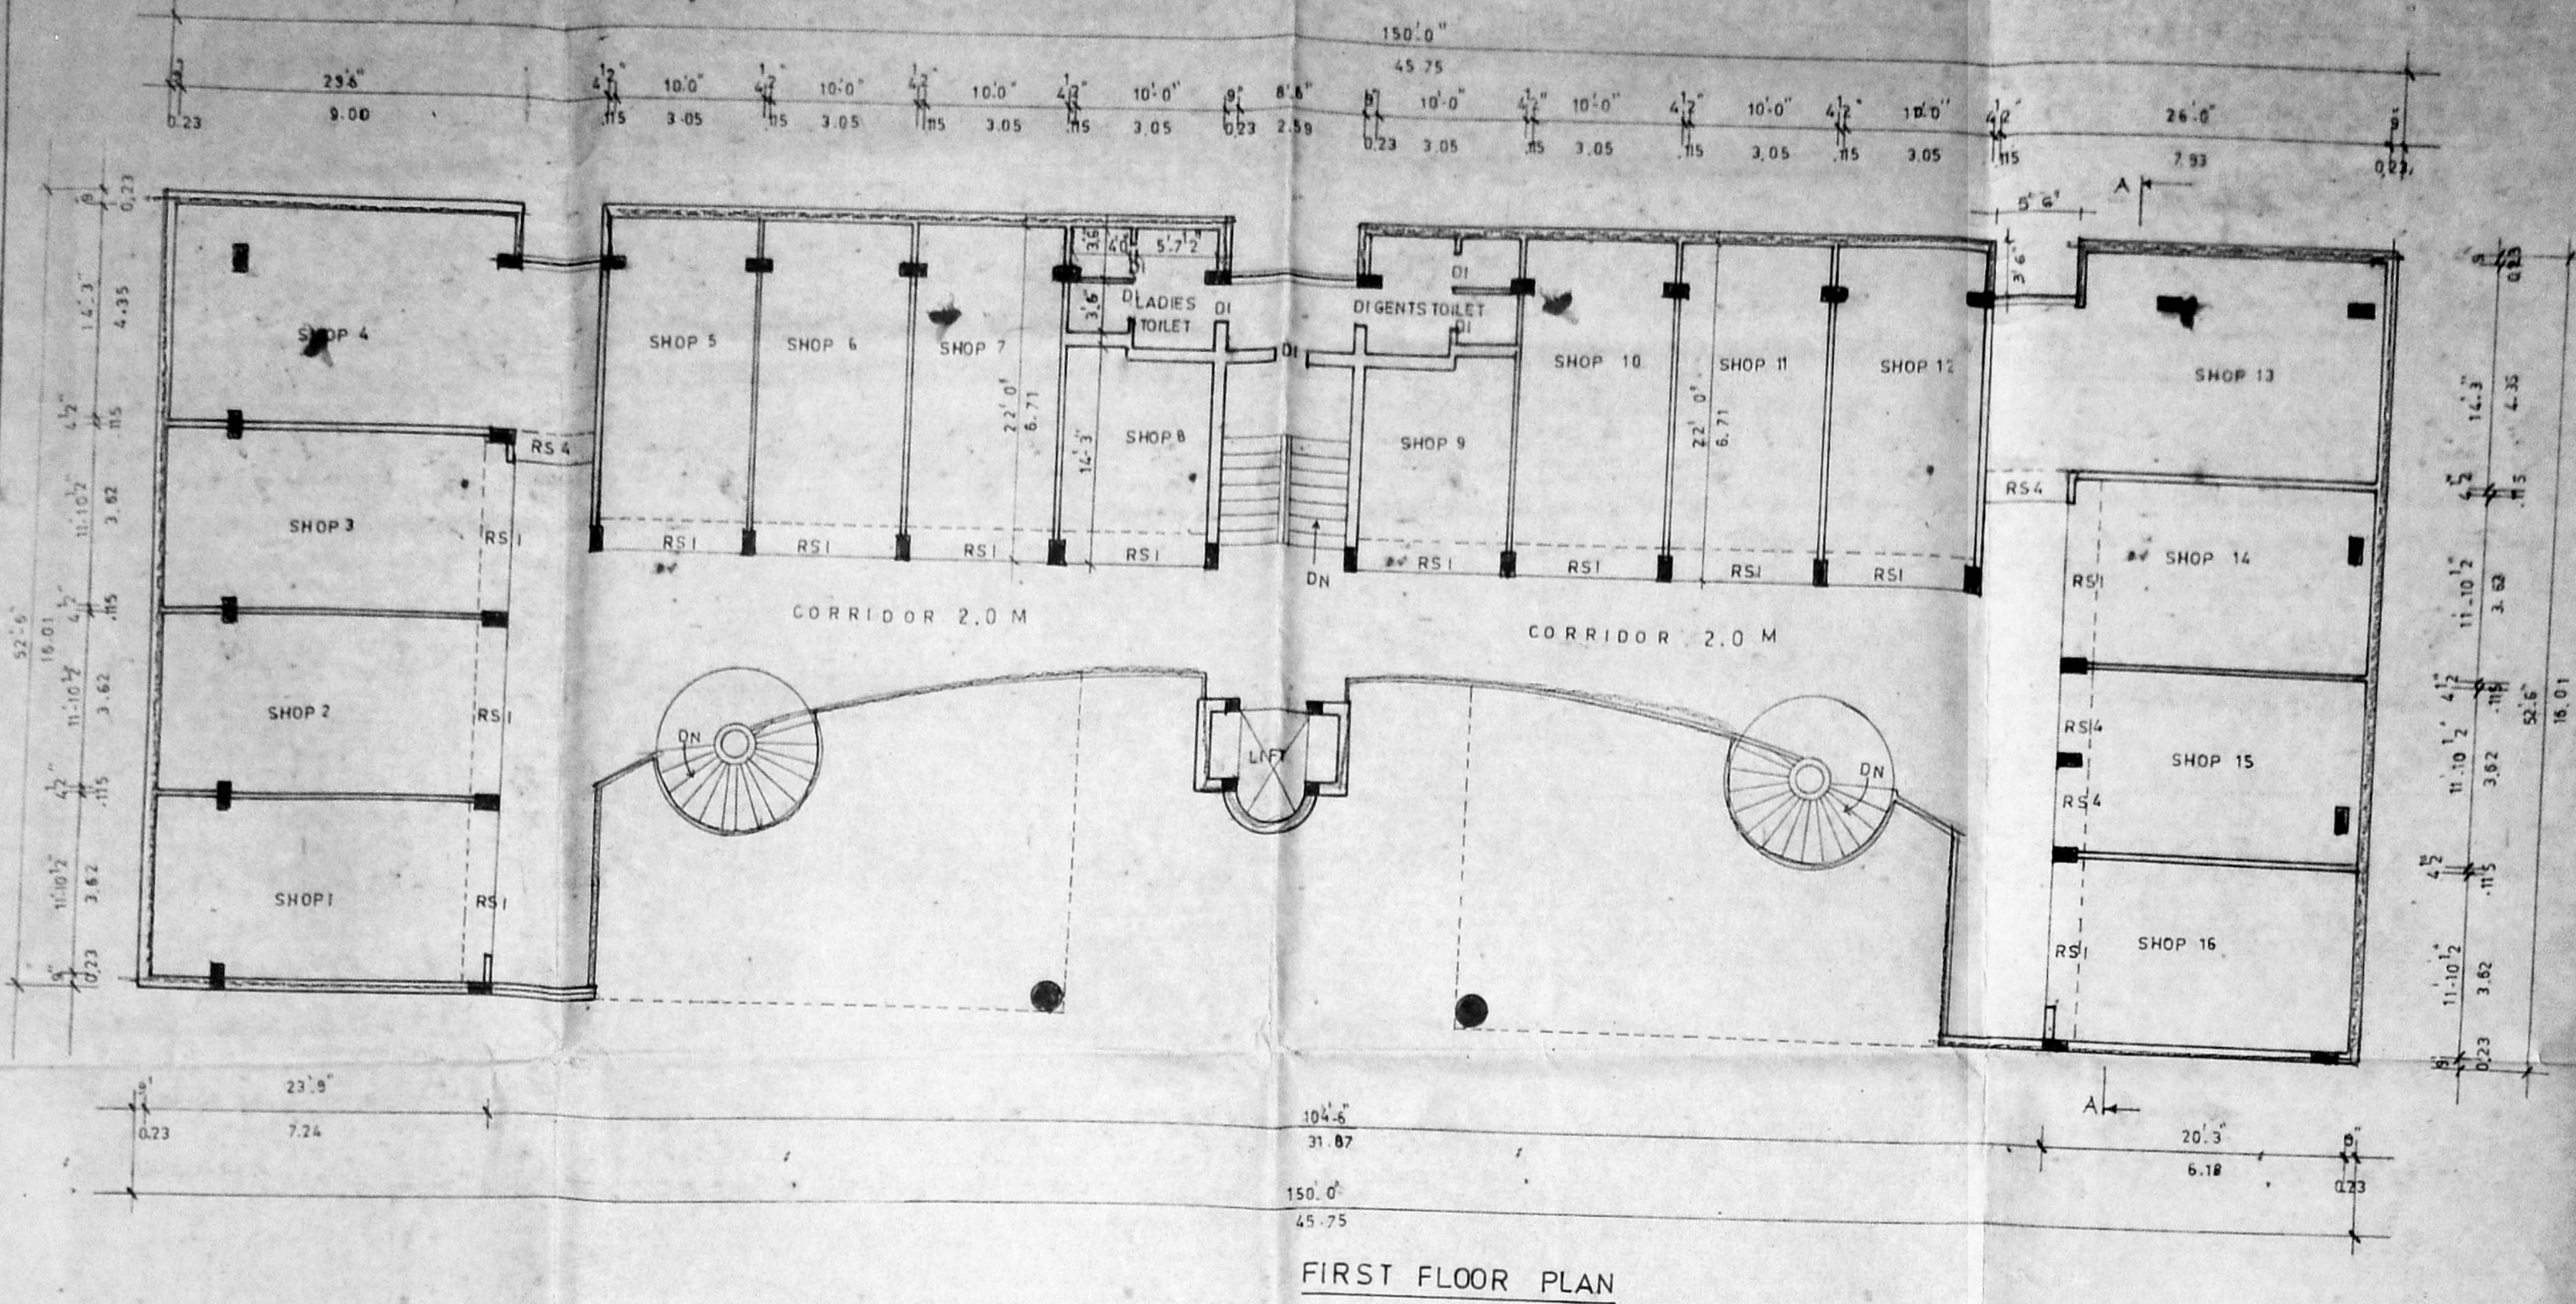


FIRST FLOOR PLAN

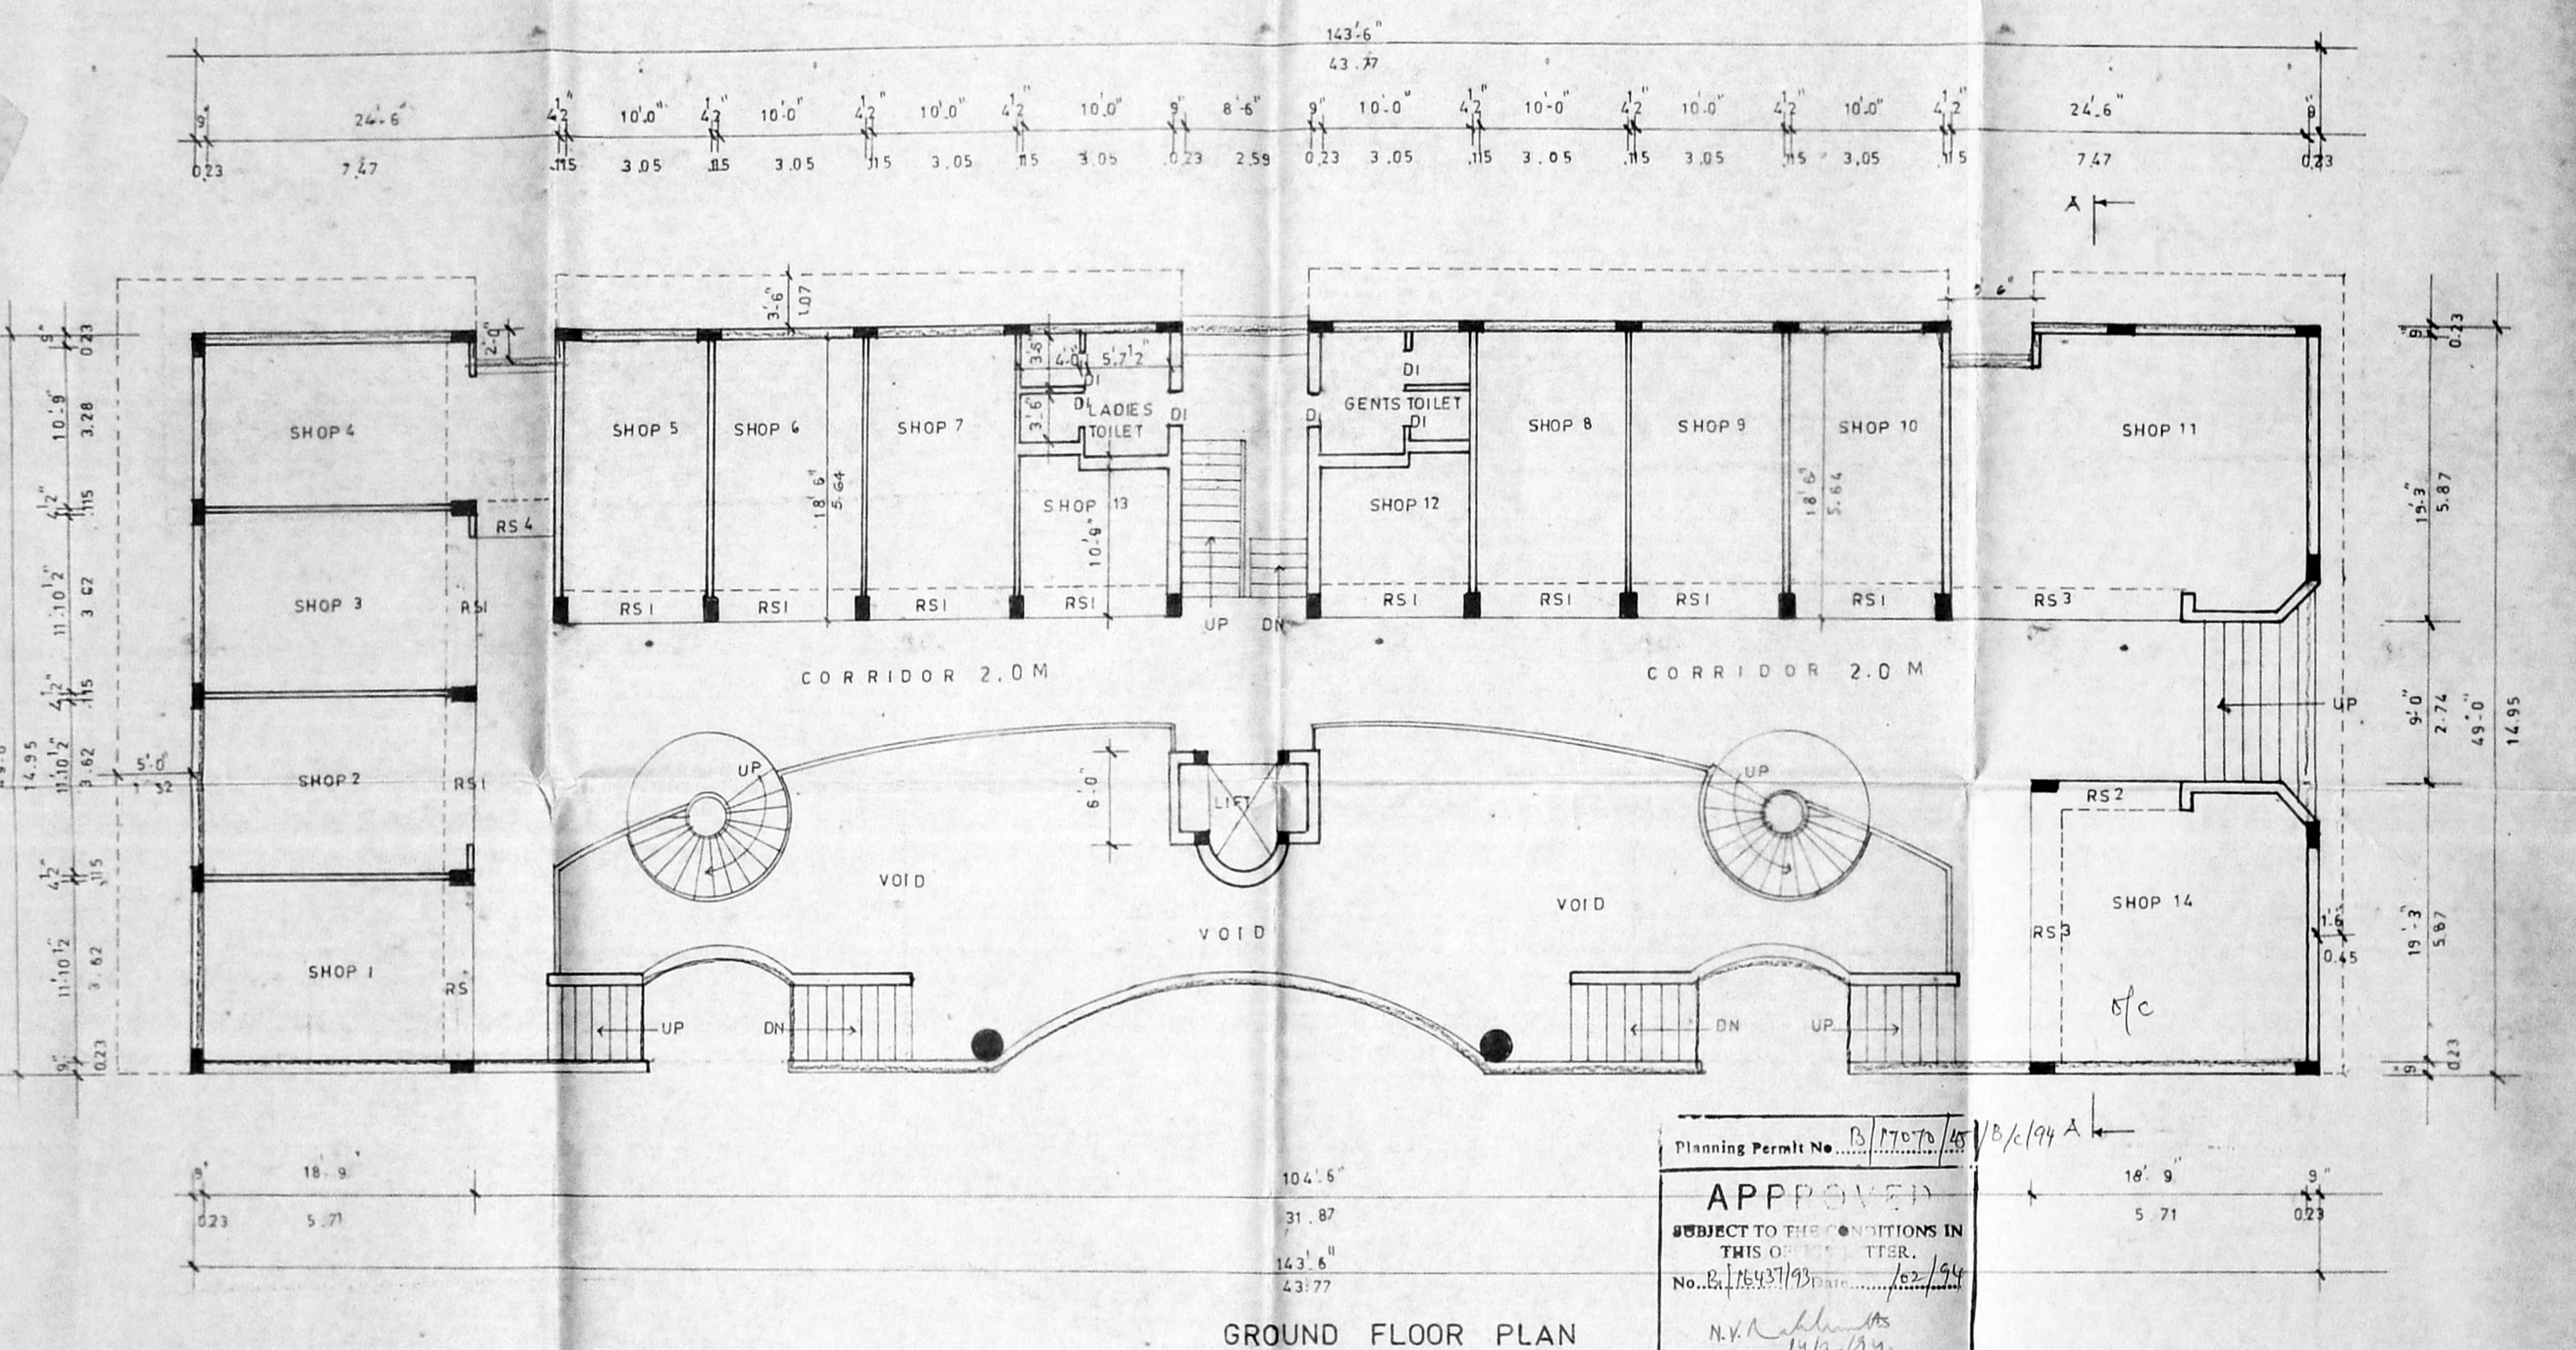

GROUND FLOOR PLAN

Planning Permit No. B/17070/15/11/12/94 A  
**APPROVED**  
 SUBJECT TO THE CONDITIONS IN THIS ORDER.  
 No. B/17070/15/11/12/94 A  
 N.V. Venugopal  
 14/12/94  
 FOR MEMBER SECRETARY  
 MADRAS METROPOLITAN  
 DEVELOPMENT AUTHORITY  
 MADRAS - 600 008.

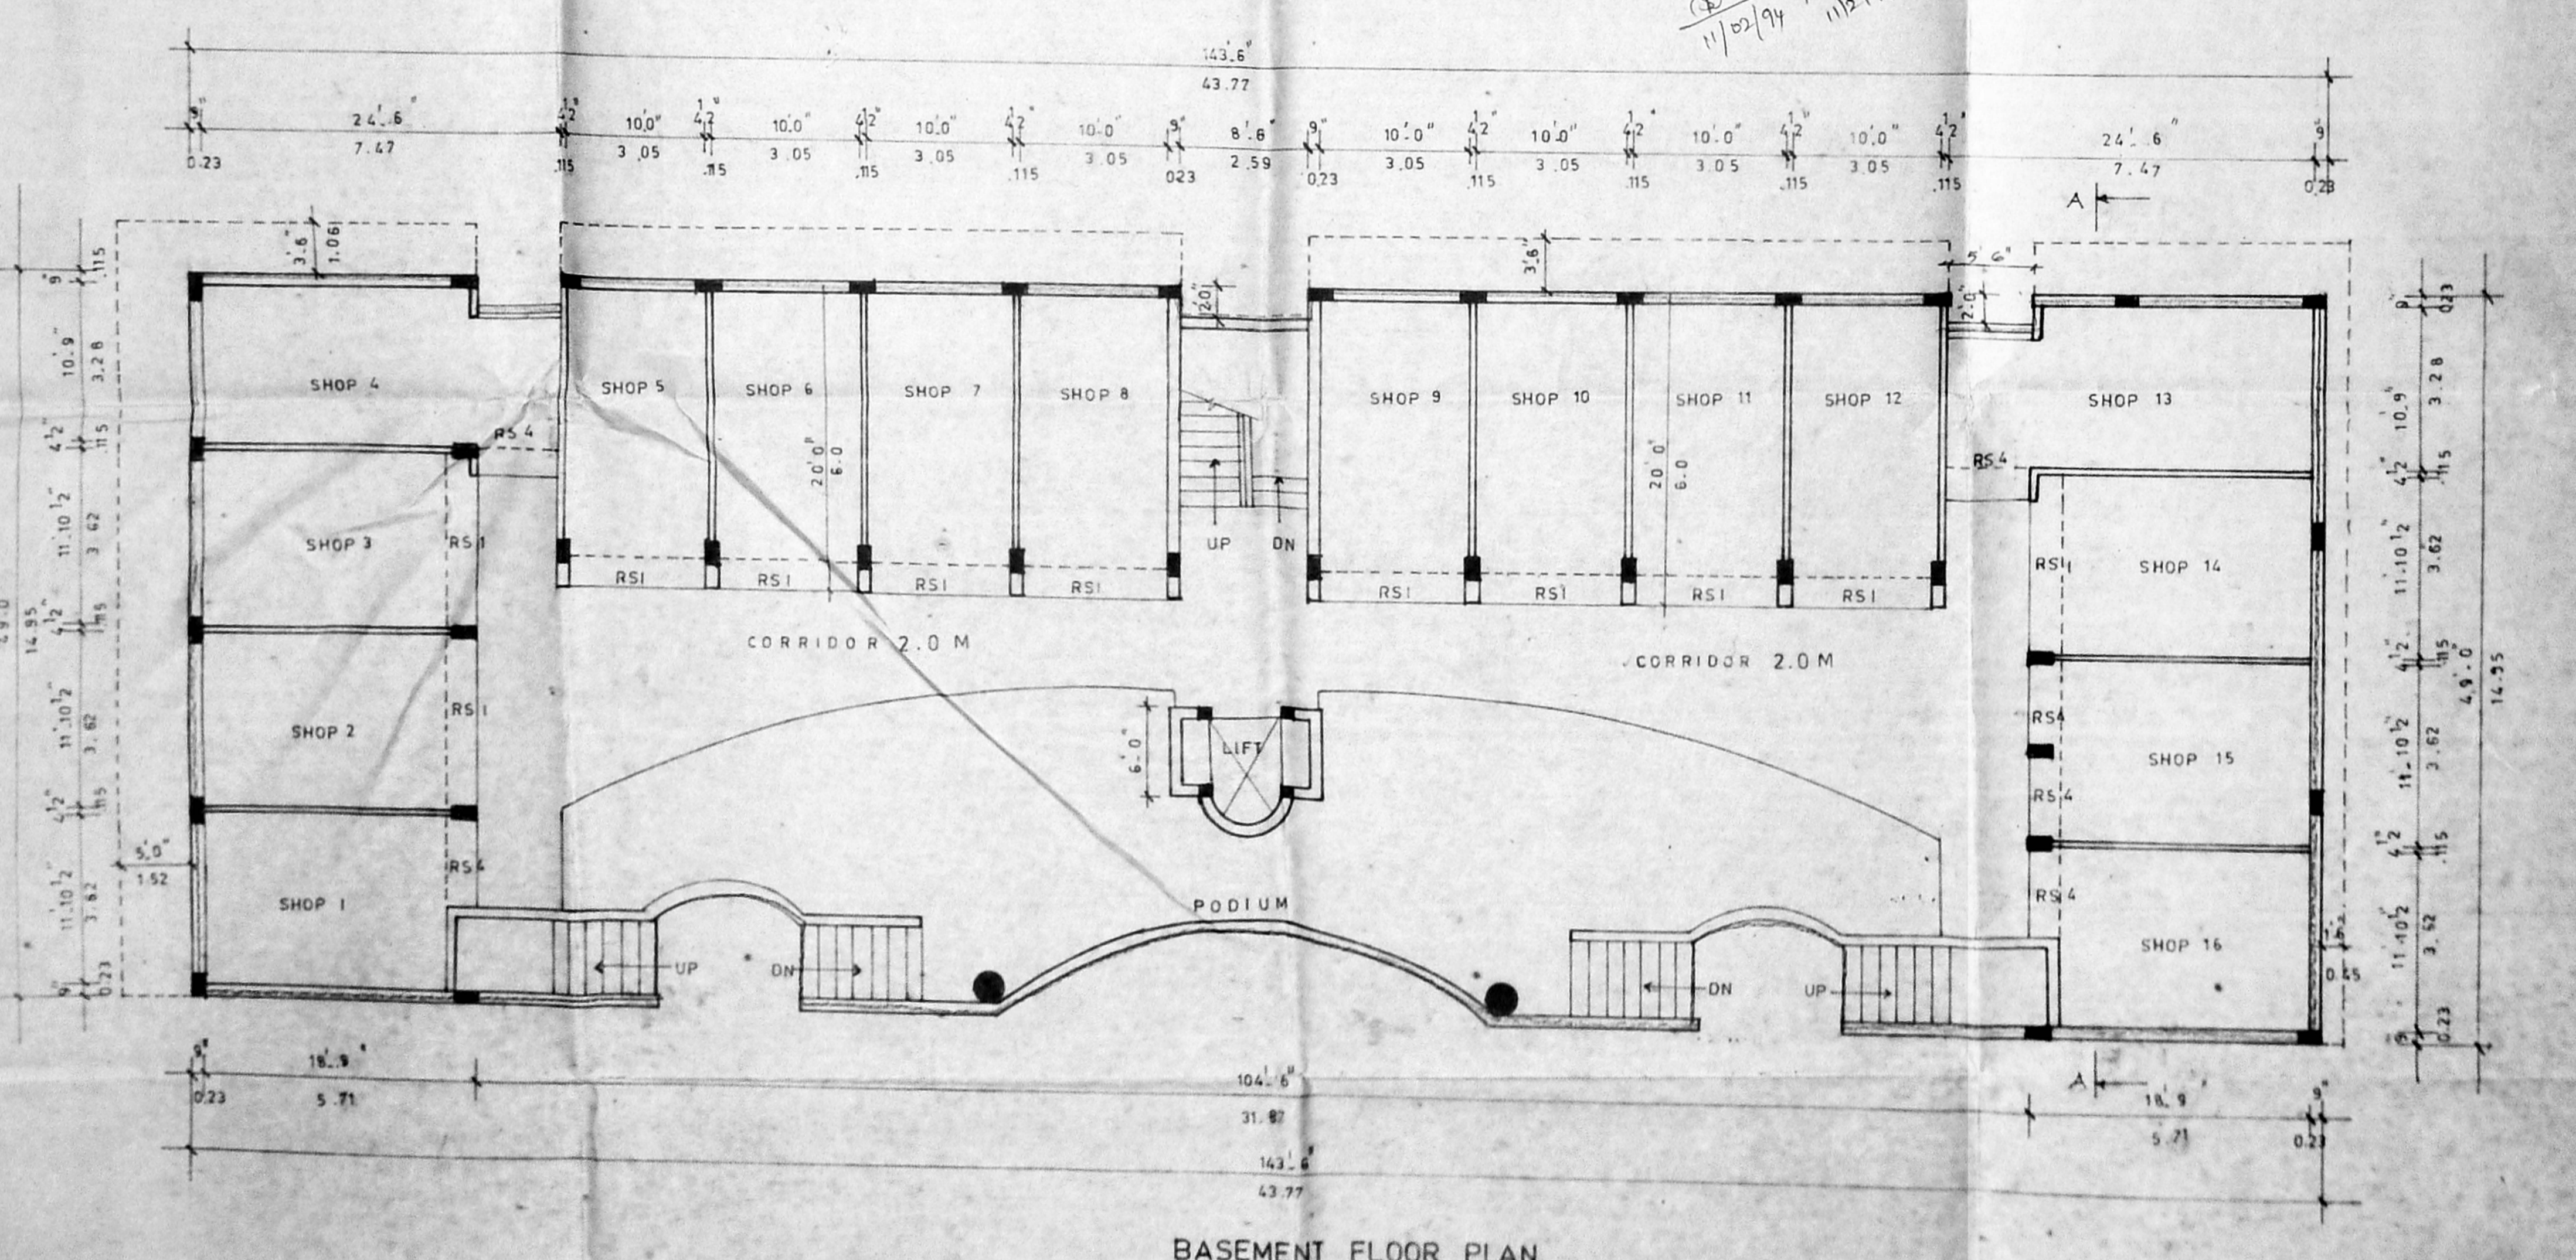

BASEMENT FLOOR PLAN

**JOINERY DETAILS**

RS - ROLLING SHUTTER	-	11'0" x 8'0"
RS1 - DOOR	-	10'0" x 6'0"
RS2 - DOOR	-	7'0" x 8'0"
RS3 - DOOR	-	15'0" x 8'0"
RS4 - DOOR	-	5'6" x 8'0"
W - SLIDING WINDOW	-	6'0" x 4'6"
DI - DOOR	-	2'6" x 7'0"
V - VENTILATOR	-	6'0" x 2'0"

**COLOUR INDEX**

PROPOSED BUILDING	-	[Symbol]
ROAD	-	[Symbol]
SITE BOUNDARY	-	[Symbol]

**AREA DETAILS**

TOTAL PLOT AREA	15088 SFT
BASEMENT FLOOR	6893.5 "
GROUND FLOOR	5770.5 "
FIRST FLOOR	6154.7 "

PROPOSED CONSTRUCTION  
 OF SHOPPING ARCADE AT  
 DOOR NO. 52, RS. NO. 7083/1  
 & 7083/2 OF G.N. CHETTY  
 ROAD, T. NAGAR,  
 MADRAS, BLOCK NO 115

SCALE - 1:80. 1:100.

For P. VENKATACHALAM & CO. ENGINEERS  
*[Signature]*  
 Power Agent

POWER AGENT FOR,  
 P. S. VENKATACHALAM & OTHERS

*[Signature]*  
 Mr. K. VENUGOPAL, B.A., F.R.I.  
 Civil & Sanitary Engineering Consultant  
 Licensed Surveyor, Class I No. 229  
 Licensed Plumber, Class I Metro Water  
 Board No. .... Water Supply No. ....  
 4, Nallakann Street, Nanganallur (Class Area)  
 Backdoor of Corporation Office, Prabhavathi Street  
 MADRAS - 600 034

LICENCED SURVEYOR

**JOINERY DETAILS**

- D. DOOR - 3'6" X 7'0" - 1.07 X 2.13
- DI. DOOR - 2'6" X 7'0" - 0.76 X 2.13
- W. SLIDING 6'0" X 4'6" - 1.83 X 1.37
- WINDOW
- V. VENTILATOR 2'6" X 2'0" - 0.76 X 0.60

**COLOUR INDEX**

- PROPOSED BUILDING - [Symbol]
- ROAD - [Symbol]
- SITE BOUNDARY - [Symbol]

**AREA DETAILS**

- SECOND FLOOR 6930.7 SFT
- THIRD FLOOR 404.7 "

PROPOSED CONSTRUCTION OF SHOPPING ARCADE AT DOOR NO. 52, RS NO. 7083/1 & 7083/2, B.NO: 115 G.N. CHETTY ROAD, T. NAGAR. MADRAS.


SCALE - 1" = 8'0" ; 1:100

For P.S. VENKATACHALAM & CO. [Signature]


POWER AGENT FOR, P.S. VENKATACHALAM & OTHERS.

[Signature]  
 ER. K. VENUGOPAL, Rtd. A.E.E.  
 Civil & Sanitary Engineering Consultant  
 Licensed Surveyor, Class I No. 320  
 Licensed Plumber, Class I Metro Water  
 Sewerage No. .... Water Supply No. ....  
 3, Neelakandan Street, Nungambakkam (Laka Area)  
 Backside of Corporation Girls Higher Secondary School  
 MADRAS-600 034

LICENCED SURVEYOR

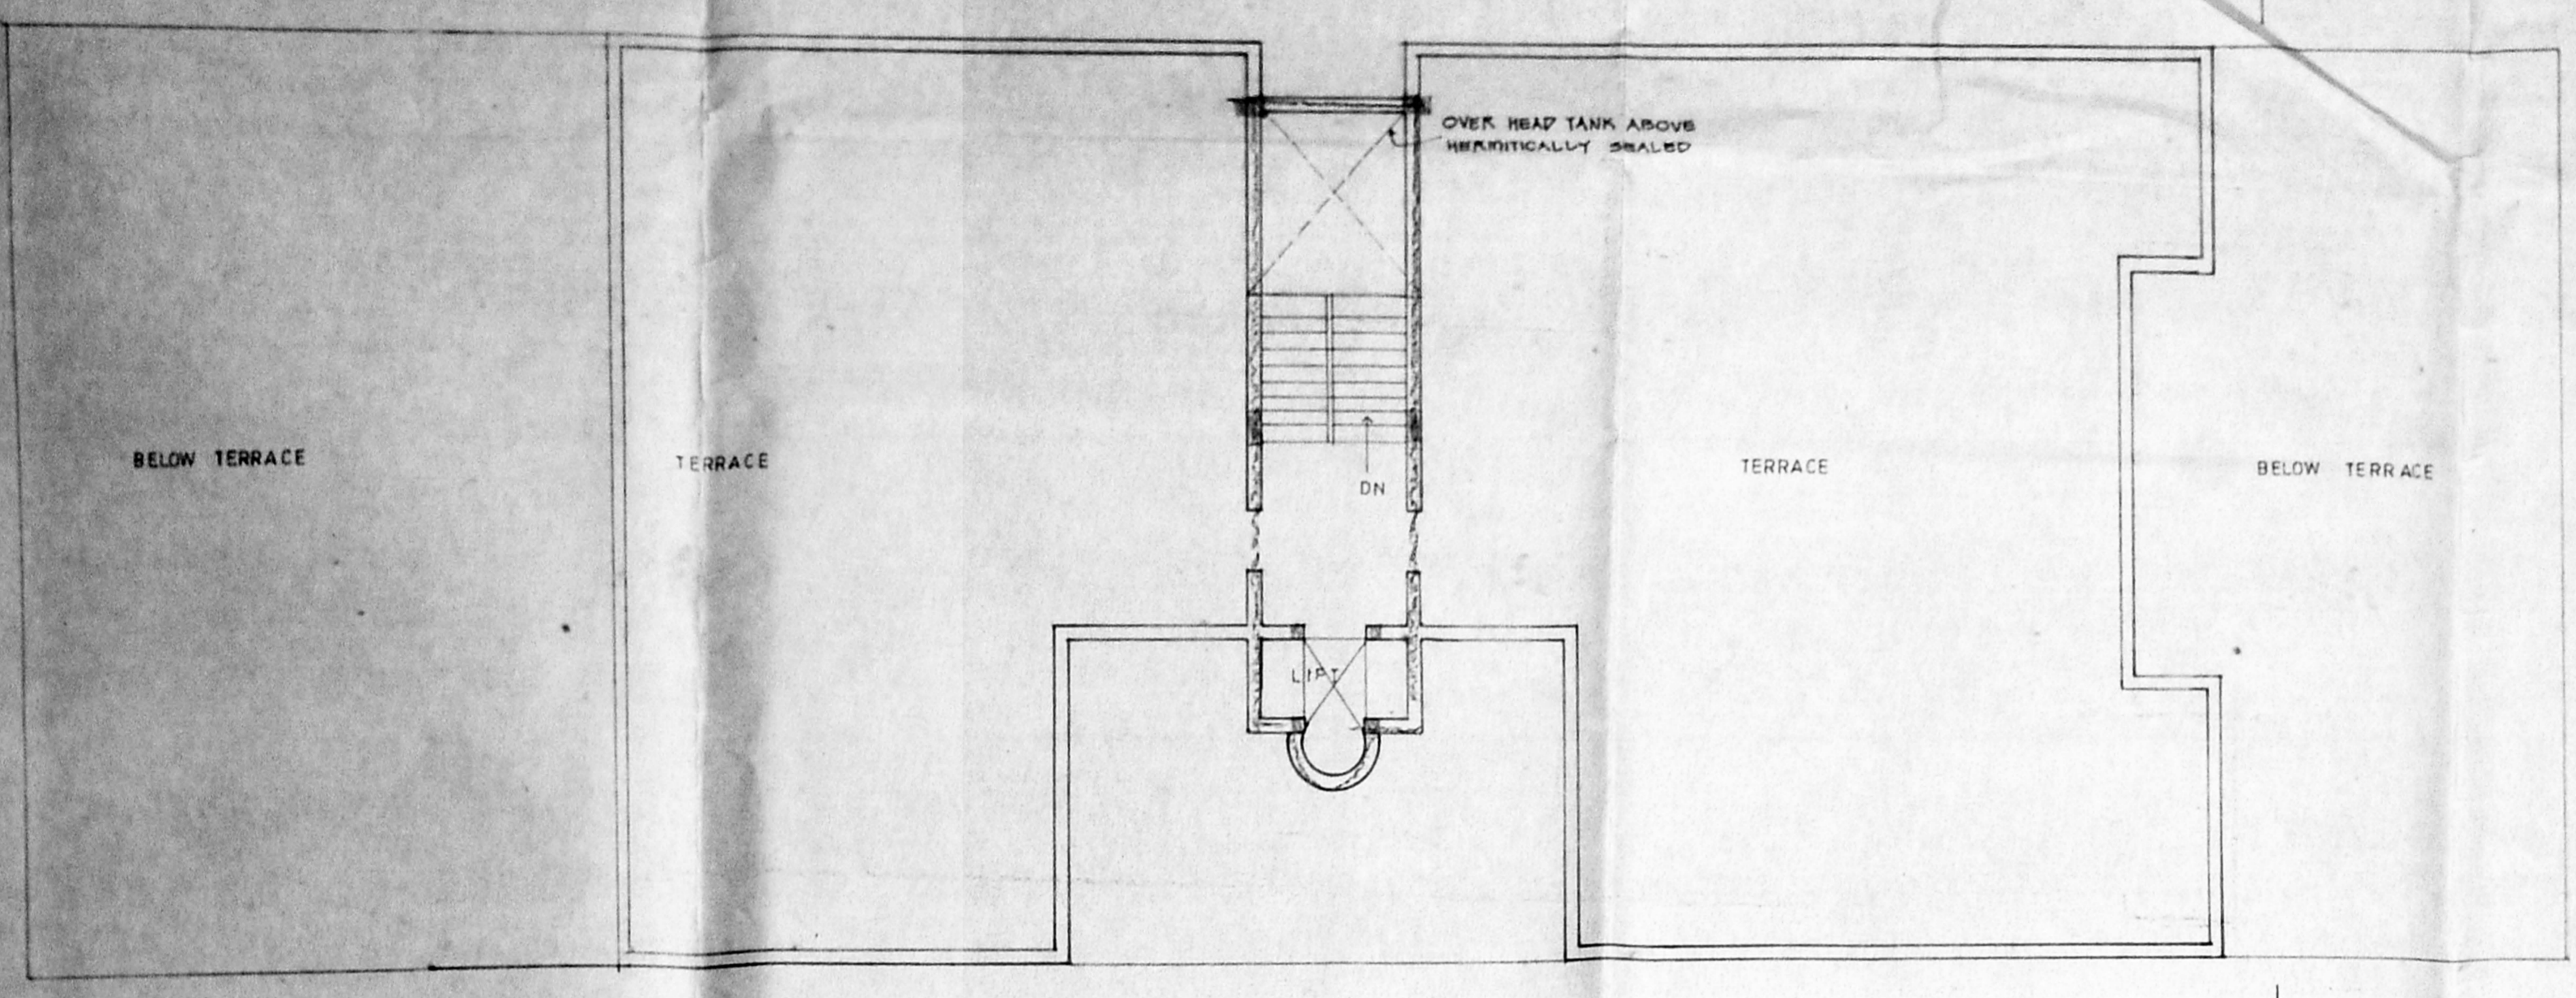


TERRACE FLOOR PLAN

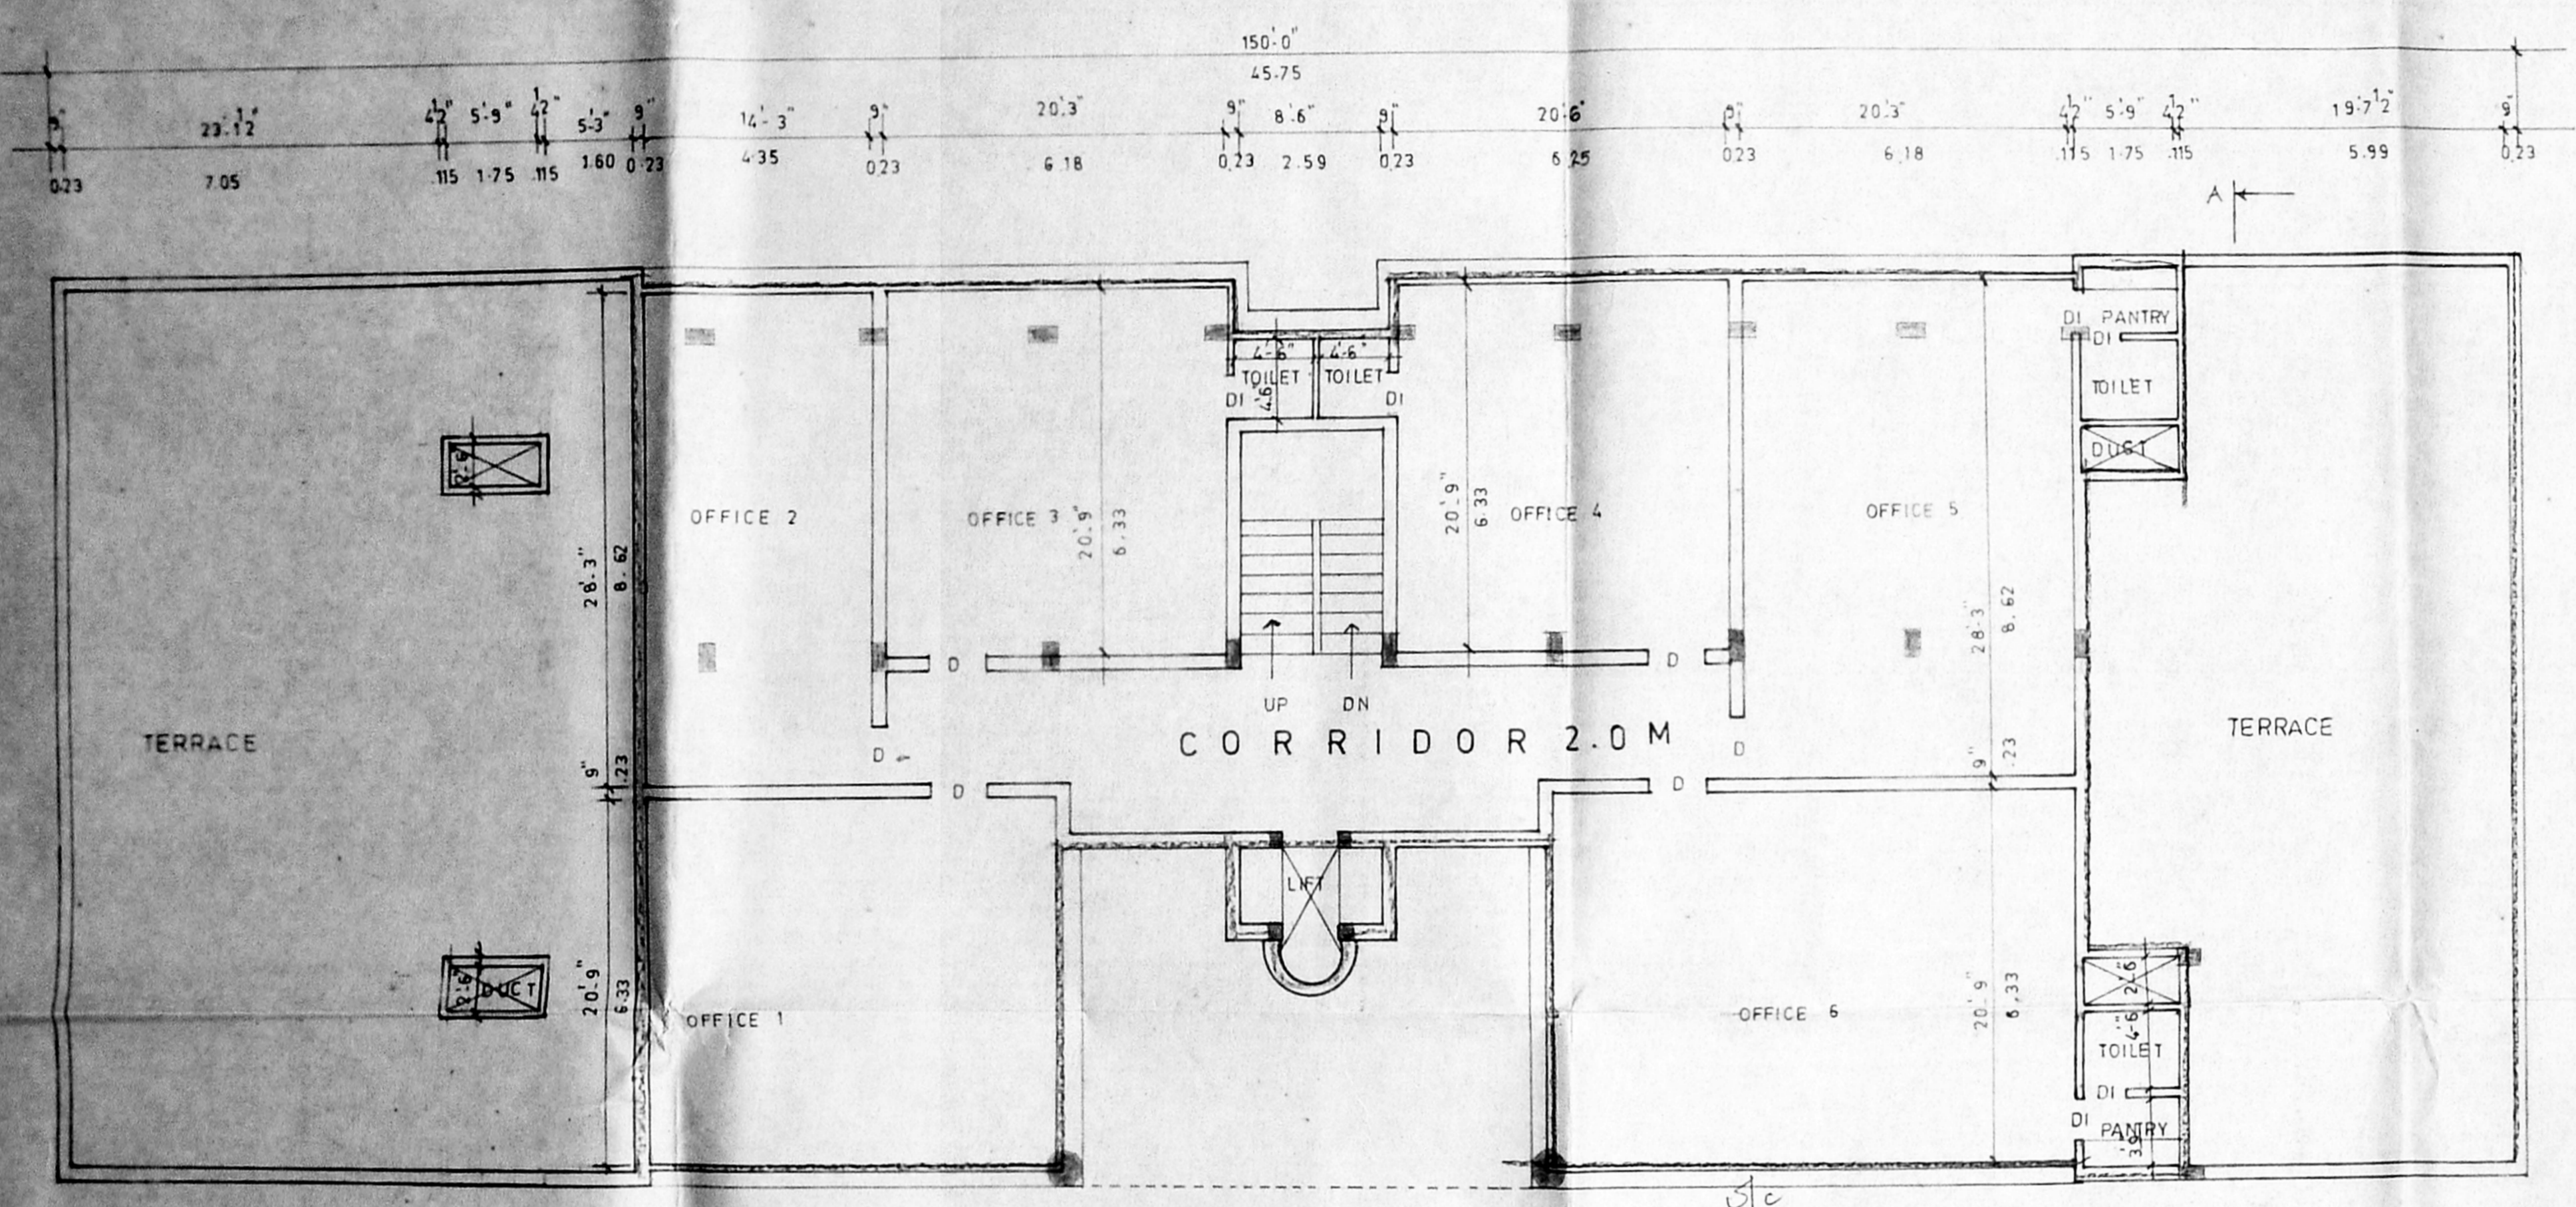

THIRD FLOOR PLAN

Planning Permit No. B/17074/15/9/1999 53  
**APPROVED**  
 SUBJECT TO THE CONDITIONS IN THIS OFFICE LETTER.  
 No. B/17074/15/9/1999 53  
 N.V. R. Subramanian  
 14/11/99  
 FOR MEMBER SECRETARY  
 MADRAS METROPOLITAN  
 DEVELOPMENT AUTHORITY  
 MADRAS - 600 008.

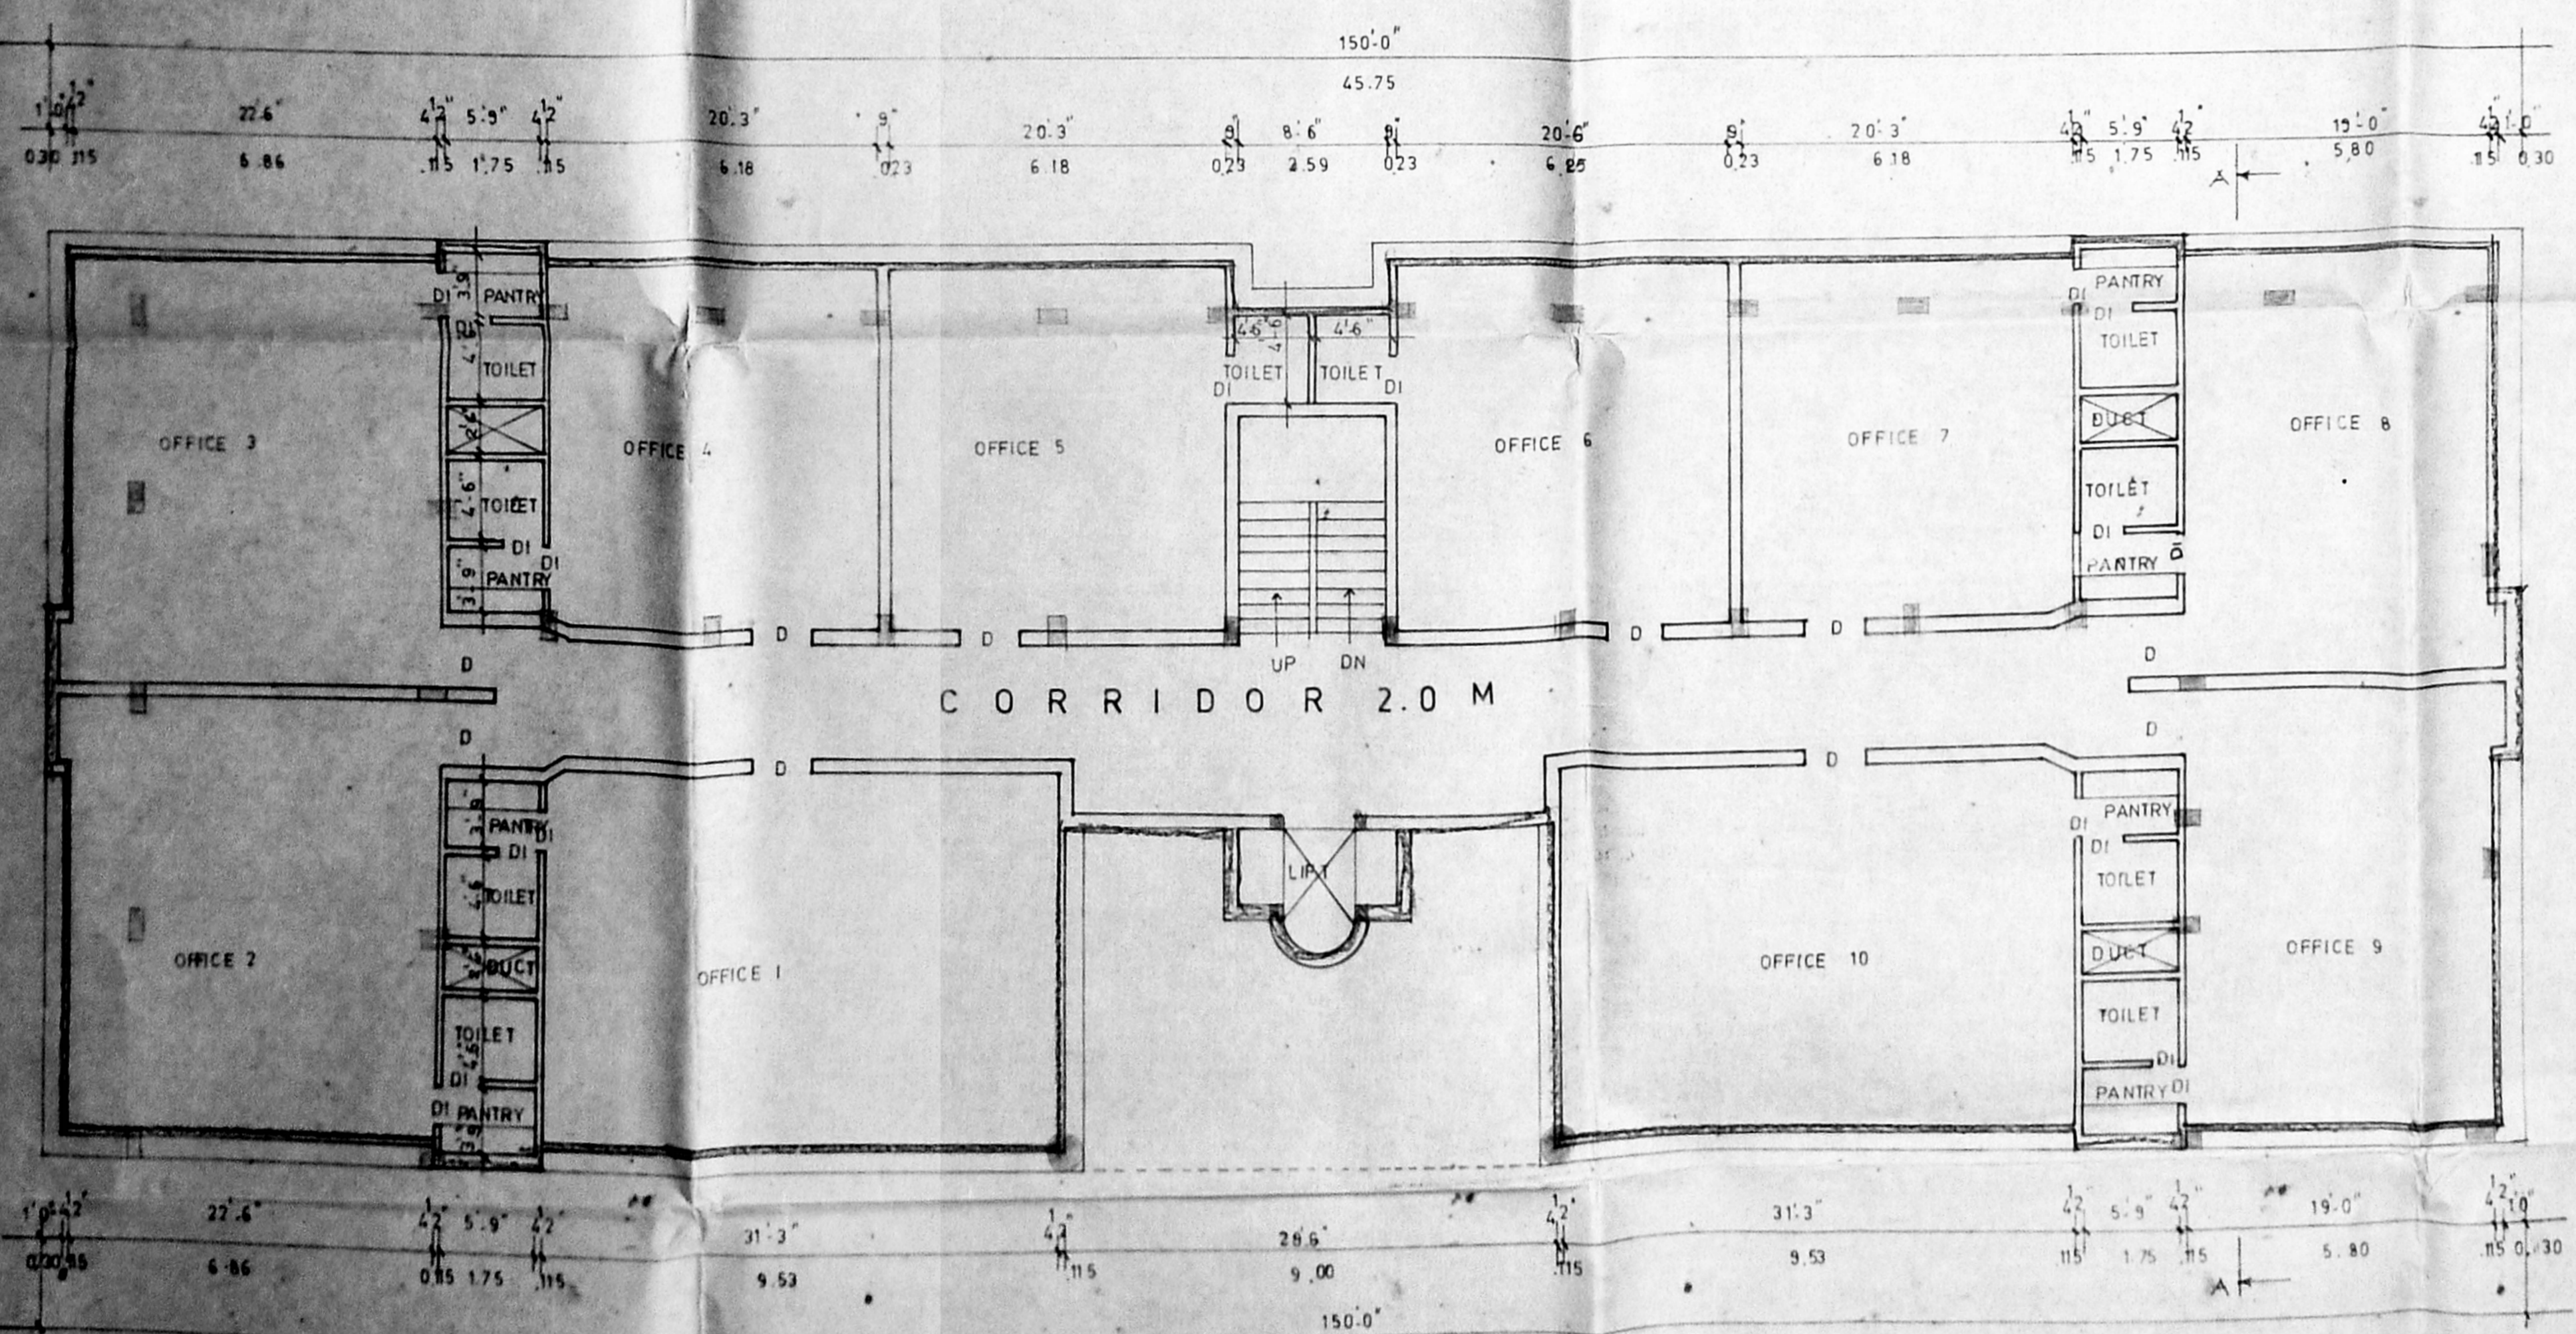

SECOND FLOOR PLAN