

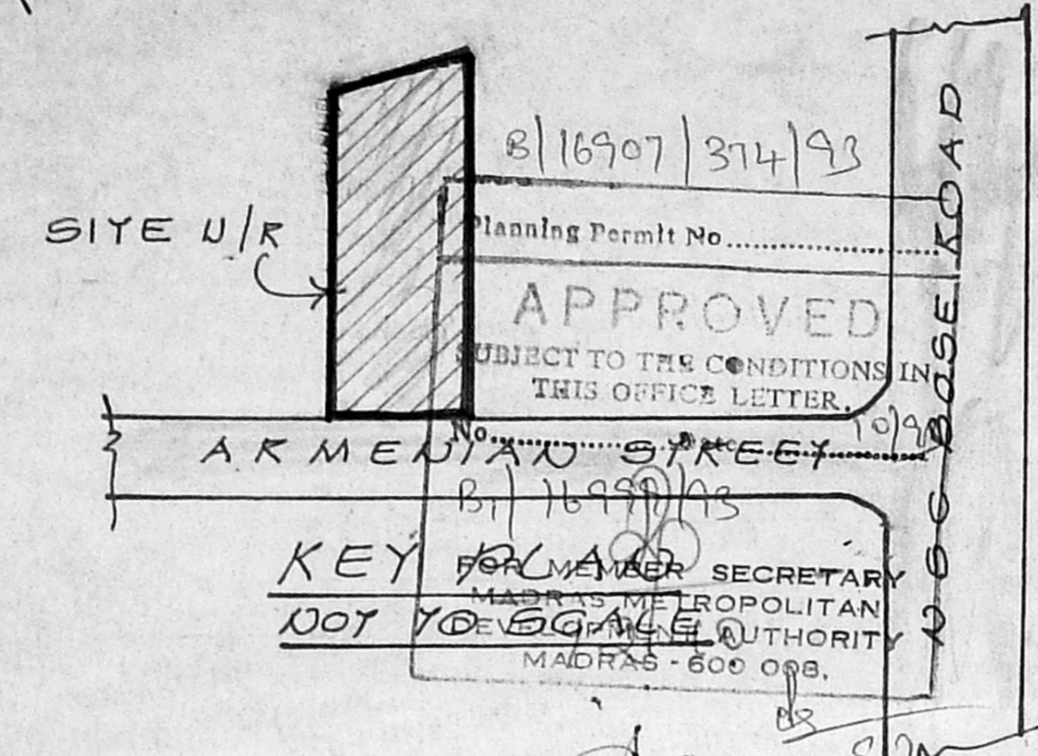


FRONT ELEVATION

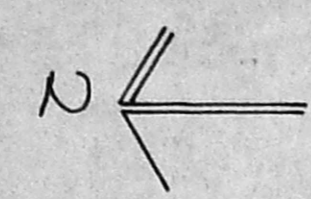


APPROVED
SUBJECT TO THE CONDITIONS IN THIS OFFICE LETTER.

KEY PLAN
FOR THE SECRETARY
MADRAS METROPOLITAN
MUNICIPALITY AUTHORITY
MADRAS - 600 093.

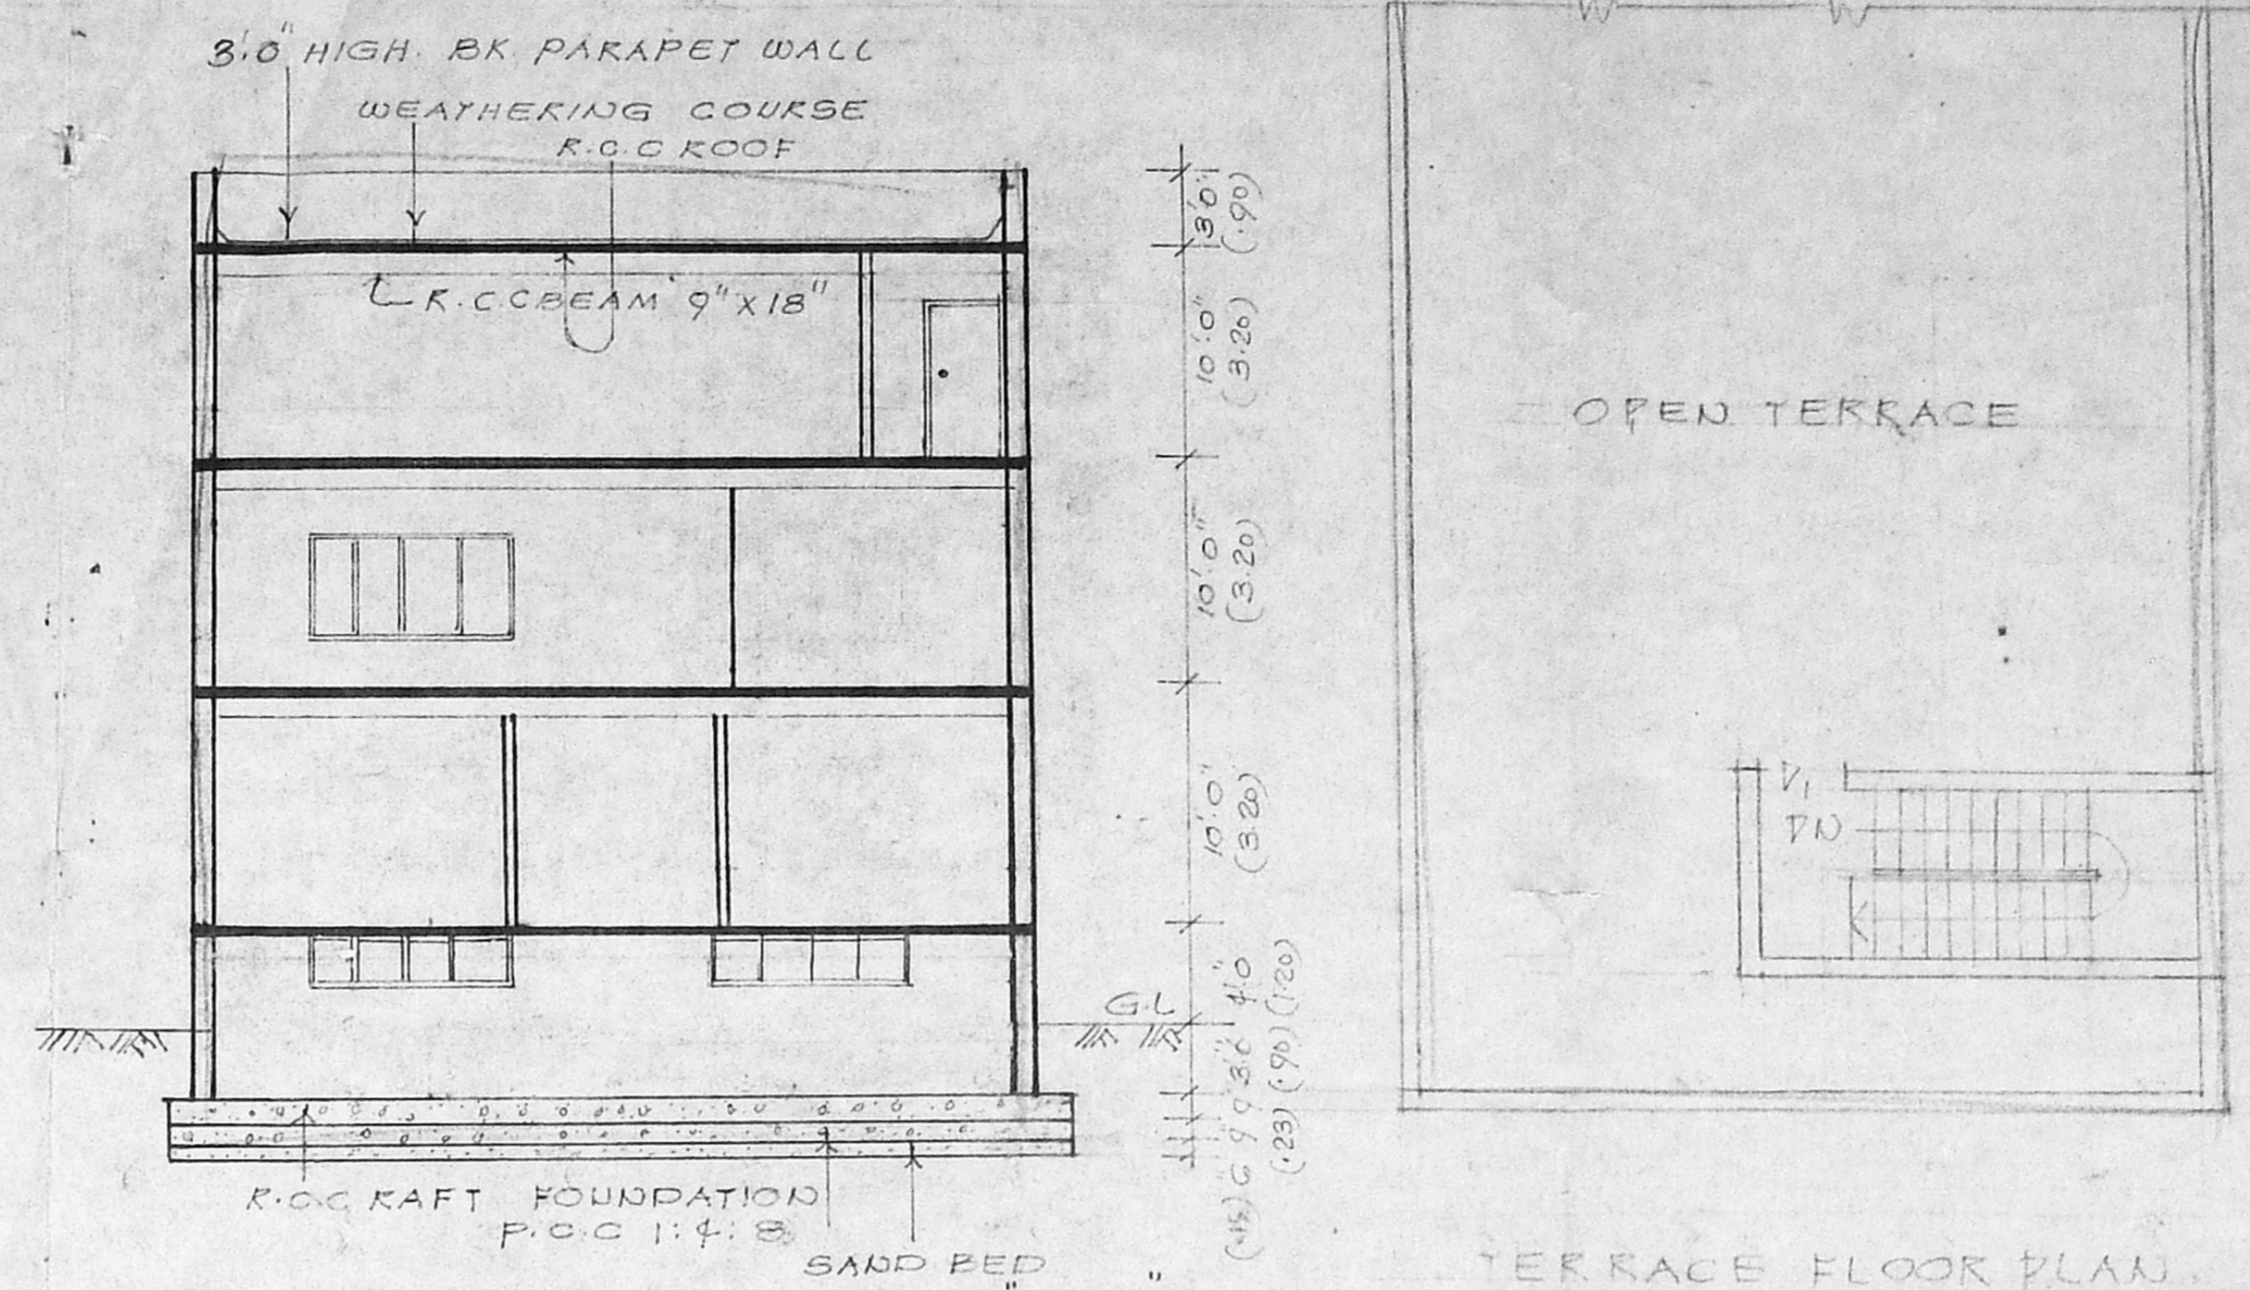

SECTION ON 'XY'

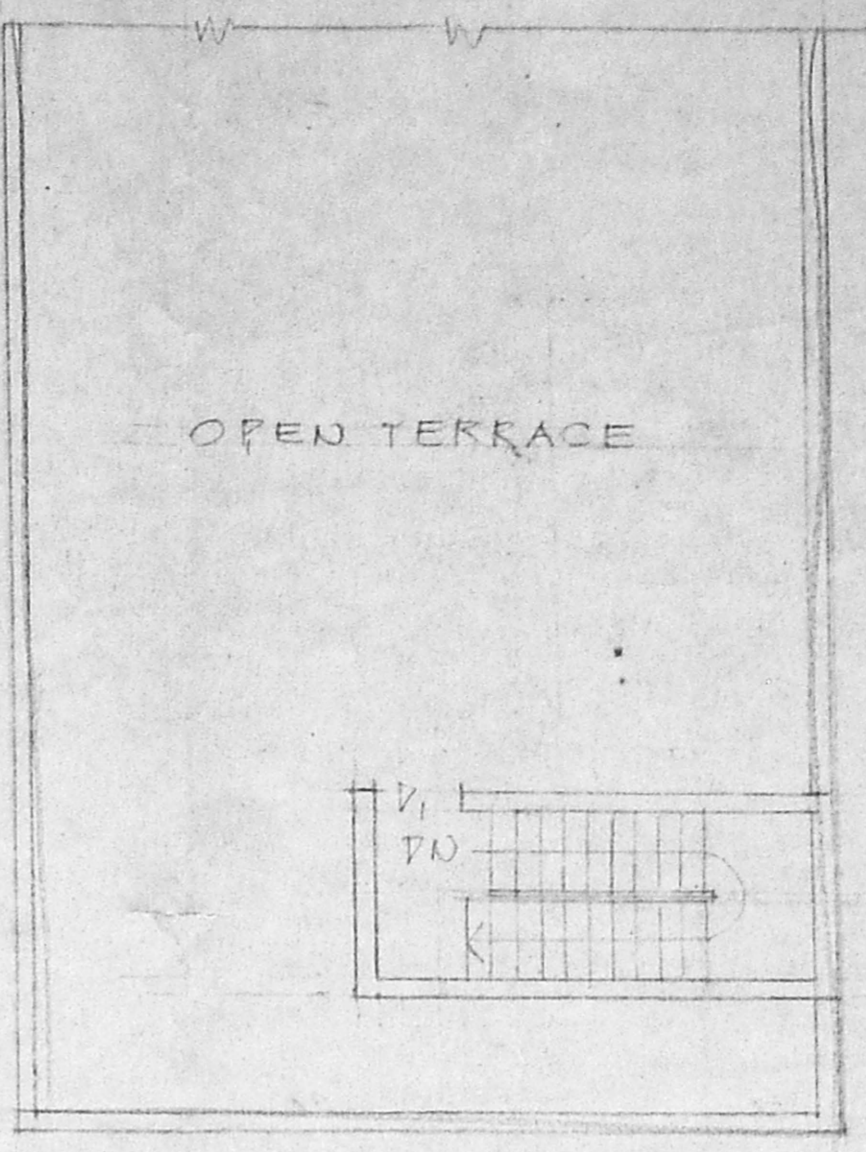

TERRACE FLOOR PLAN

PLAN SHOWING THE PROPOSED CONSTRUCTION OF OFFICE BUILDING IN D. N. 57, ARMENIAN STREET, G.T. MADRAS R.S. N. 11602 OF BLOCK N. 86 DIVISION N. 51.

B/20781/92
A.P. 86 U.P.

SCHEDULE OF JOINTERY

R/S 8'0" x 10'0"	2.40 x 3.05 ROLLING SHUTTER
D 4'0" x 7'0"	1.20 x 2.10 DOOR
D ₂ 2'0" x 7'0"	0.75 x 2.10 DOOR
W 8'0" x 4'0"	2.40 x 1.35 WINDOW
W ₁ 6'0" x 4'0"	1.80 x 1.35 WINDOW
V 8'0" x 2'0"	2.40 x 0.60 VENTILATOR
V ₁ 2'0" x 2'0"	0.60 x 0.60 VENTILATOR
D ₁ 3'0" x 7'0"	0.90 x 2.10 DOOR
G/D 4'0" x 7'0"	1.20 x 2.10 GRILL DOOR

REFERENCE:

SITE BOUNDARY: ———

PROPOSALS: = = =

EXG. ROADS: ———

EXTENT OF THE PLOT: 321.54 FT. 336.37 M


BUILDUP AREA:

BASEMENT FLOOR:	2541.59 FT	236 M
GROUND FLOOR:	2321.00	217.10 M
FIRST FLOOR:	2541.00	236 M
SECOND FLOOR:	2541.00	236 M


S. K. and
K. Jayalalitha
D. Jayalalitha
S. K. and
S. K. and
OWNERS

G.L. VENKATESH
CONSULTING ENGINEER &
LICENSED SURVEYOR
CLASS I M. 445
4C, 8th CROSS STREET
SHENYI NAGAR
MADRAS


LICENSED SURVEYOR

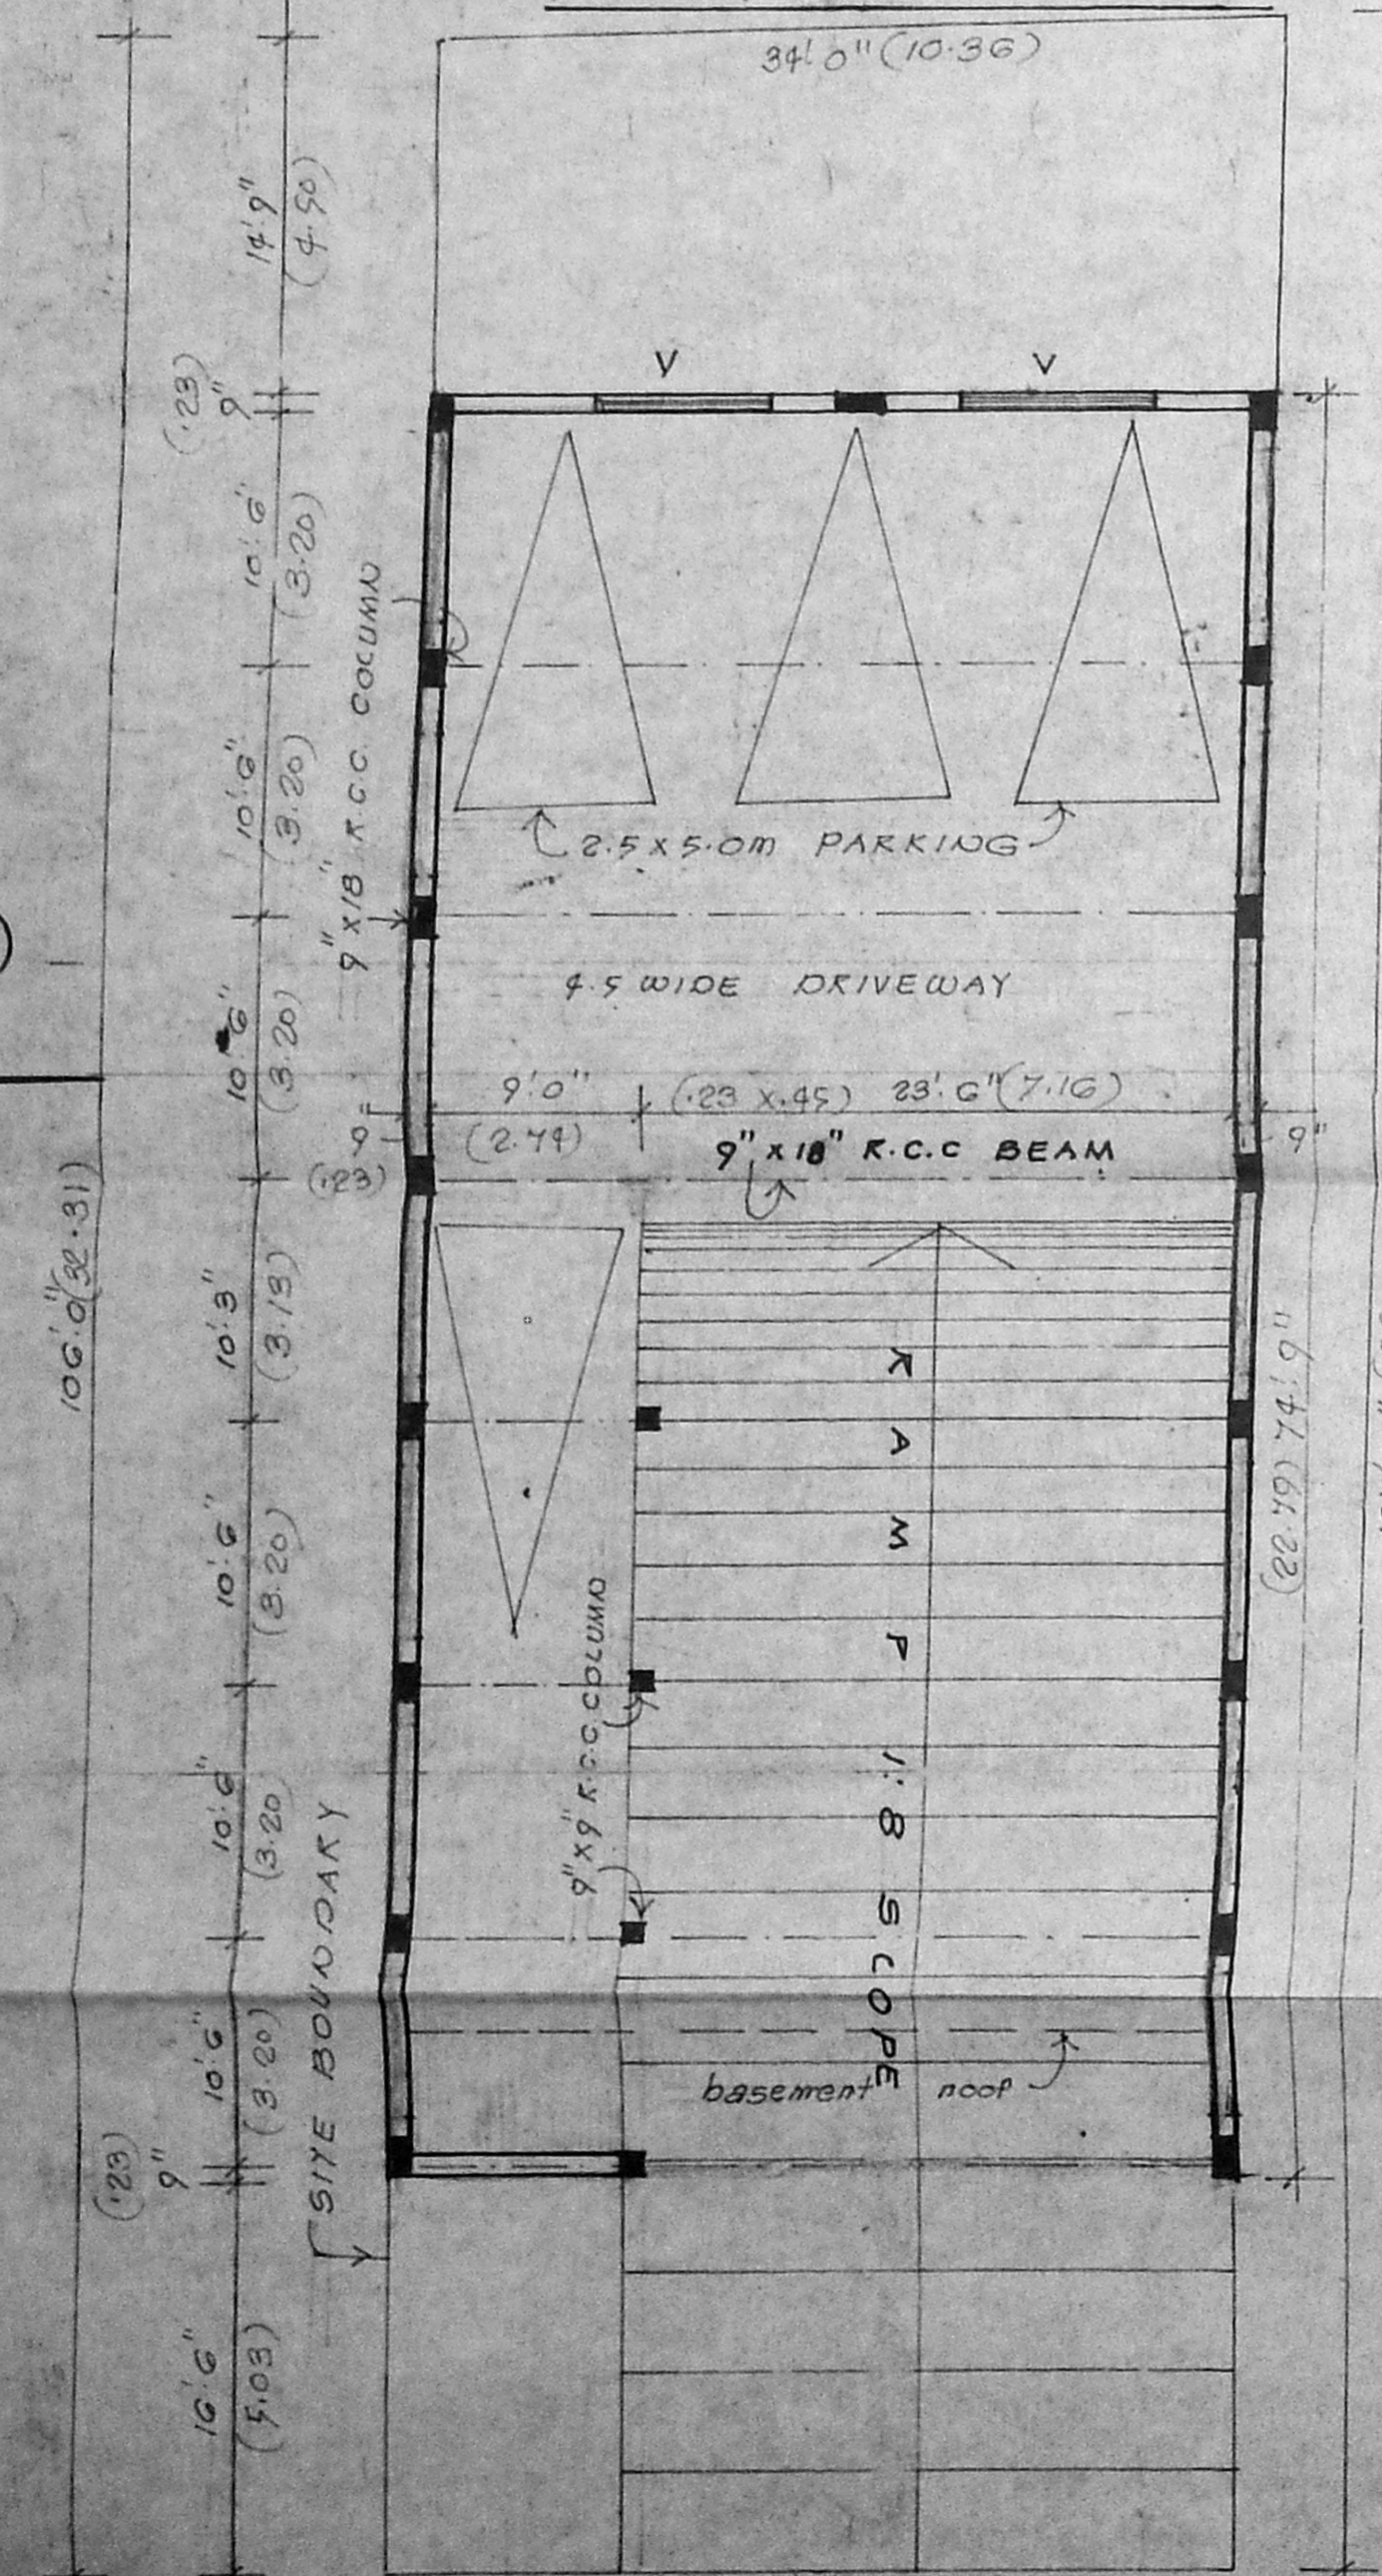


BASEMENT FLOOR PLAN
SCALE: 1" = 8'0" (1:100)

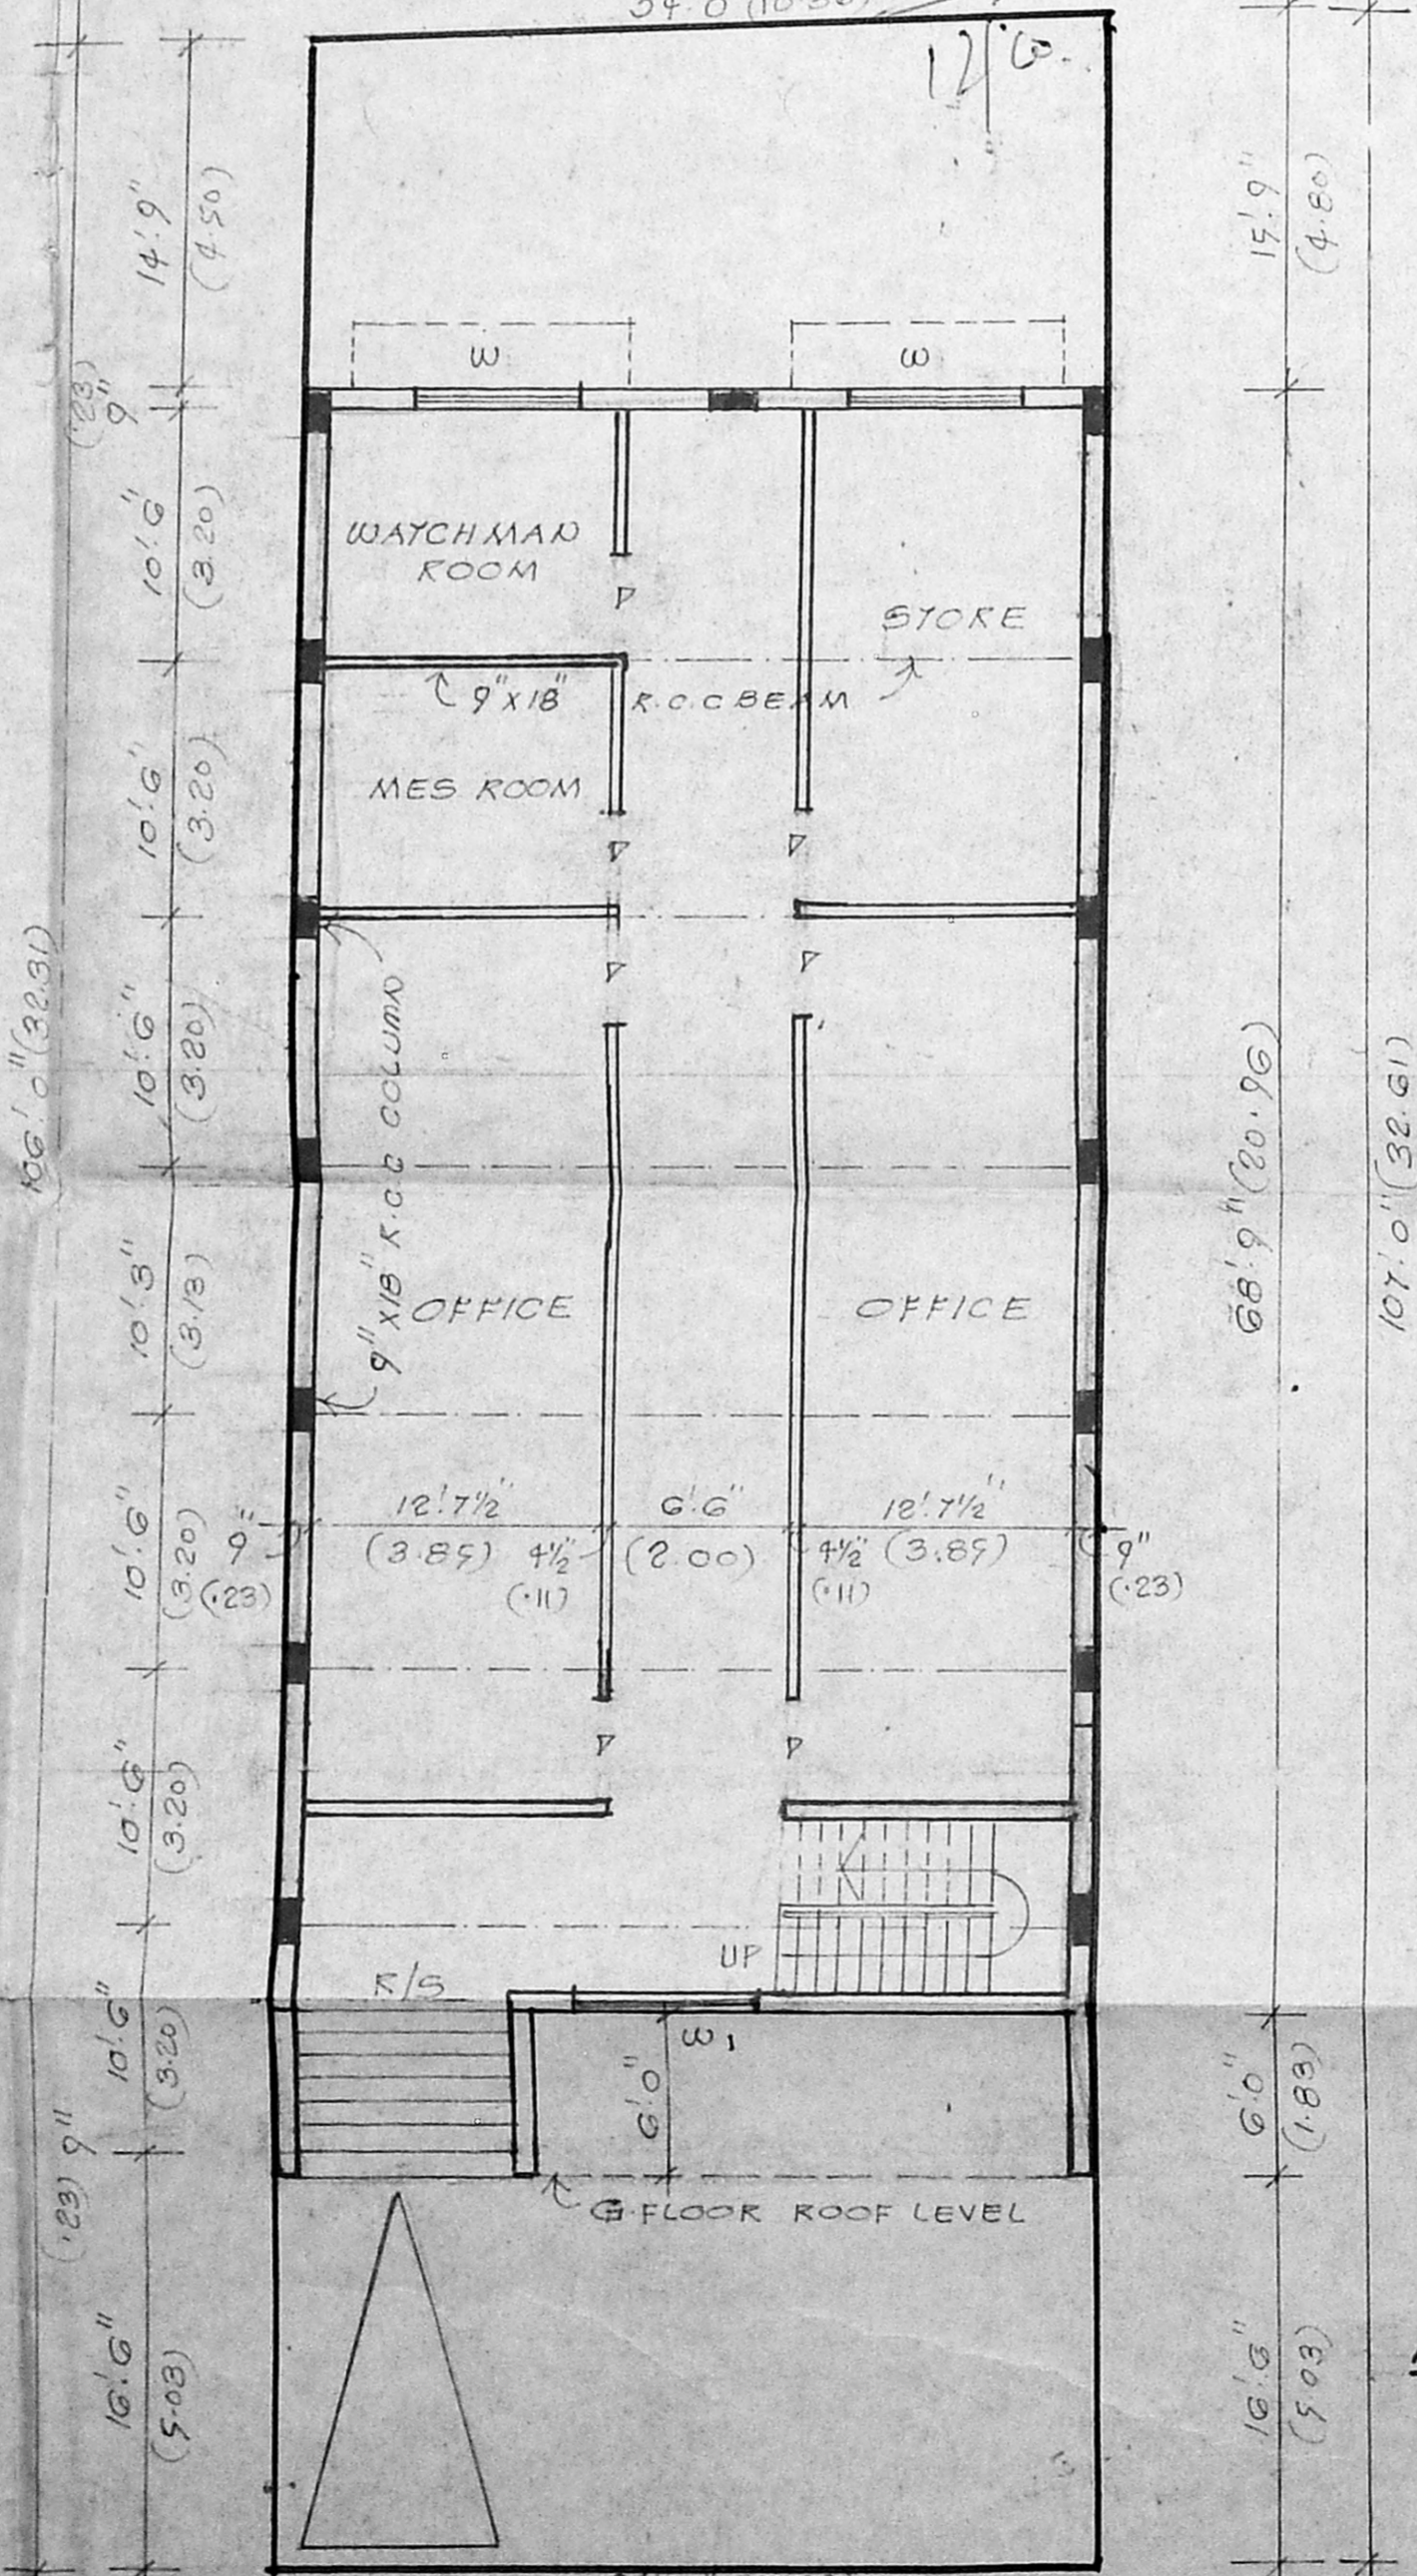

GROUND FLOOR PLAN/SITE PLAN

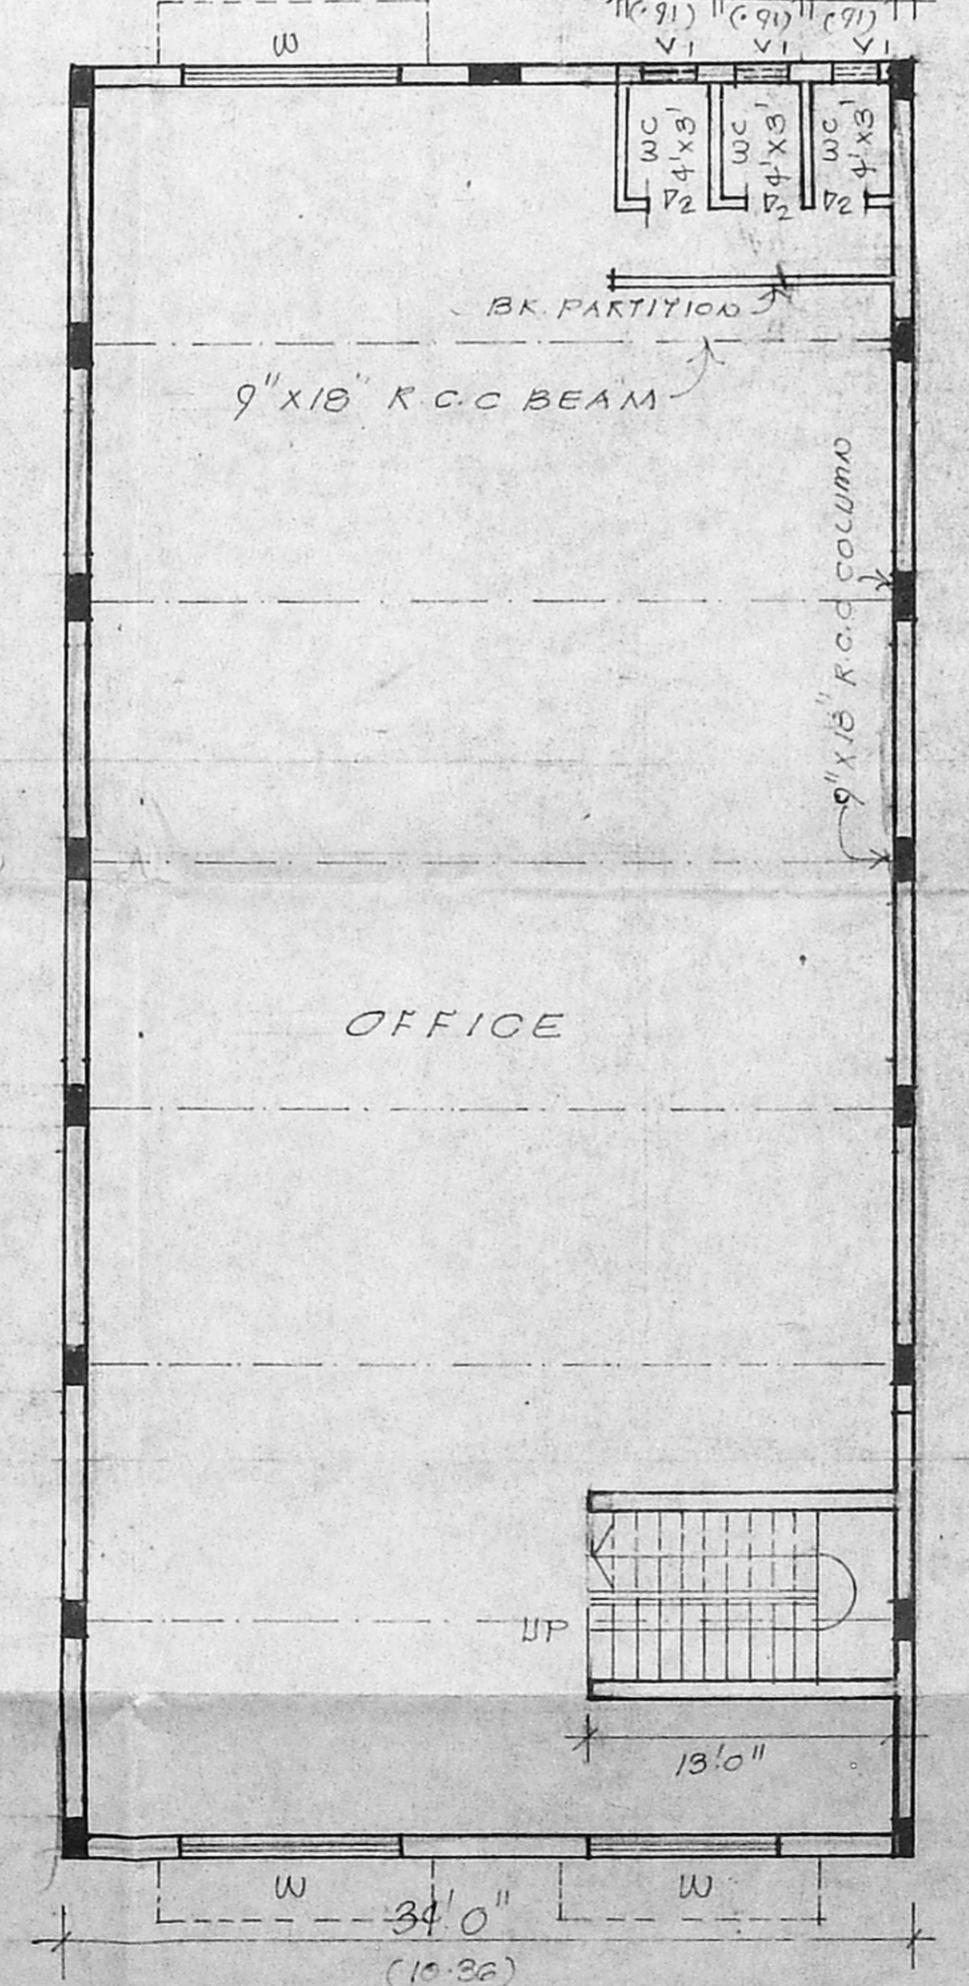

FIRST FLOOR PLAN

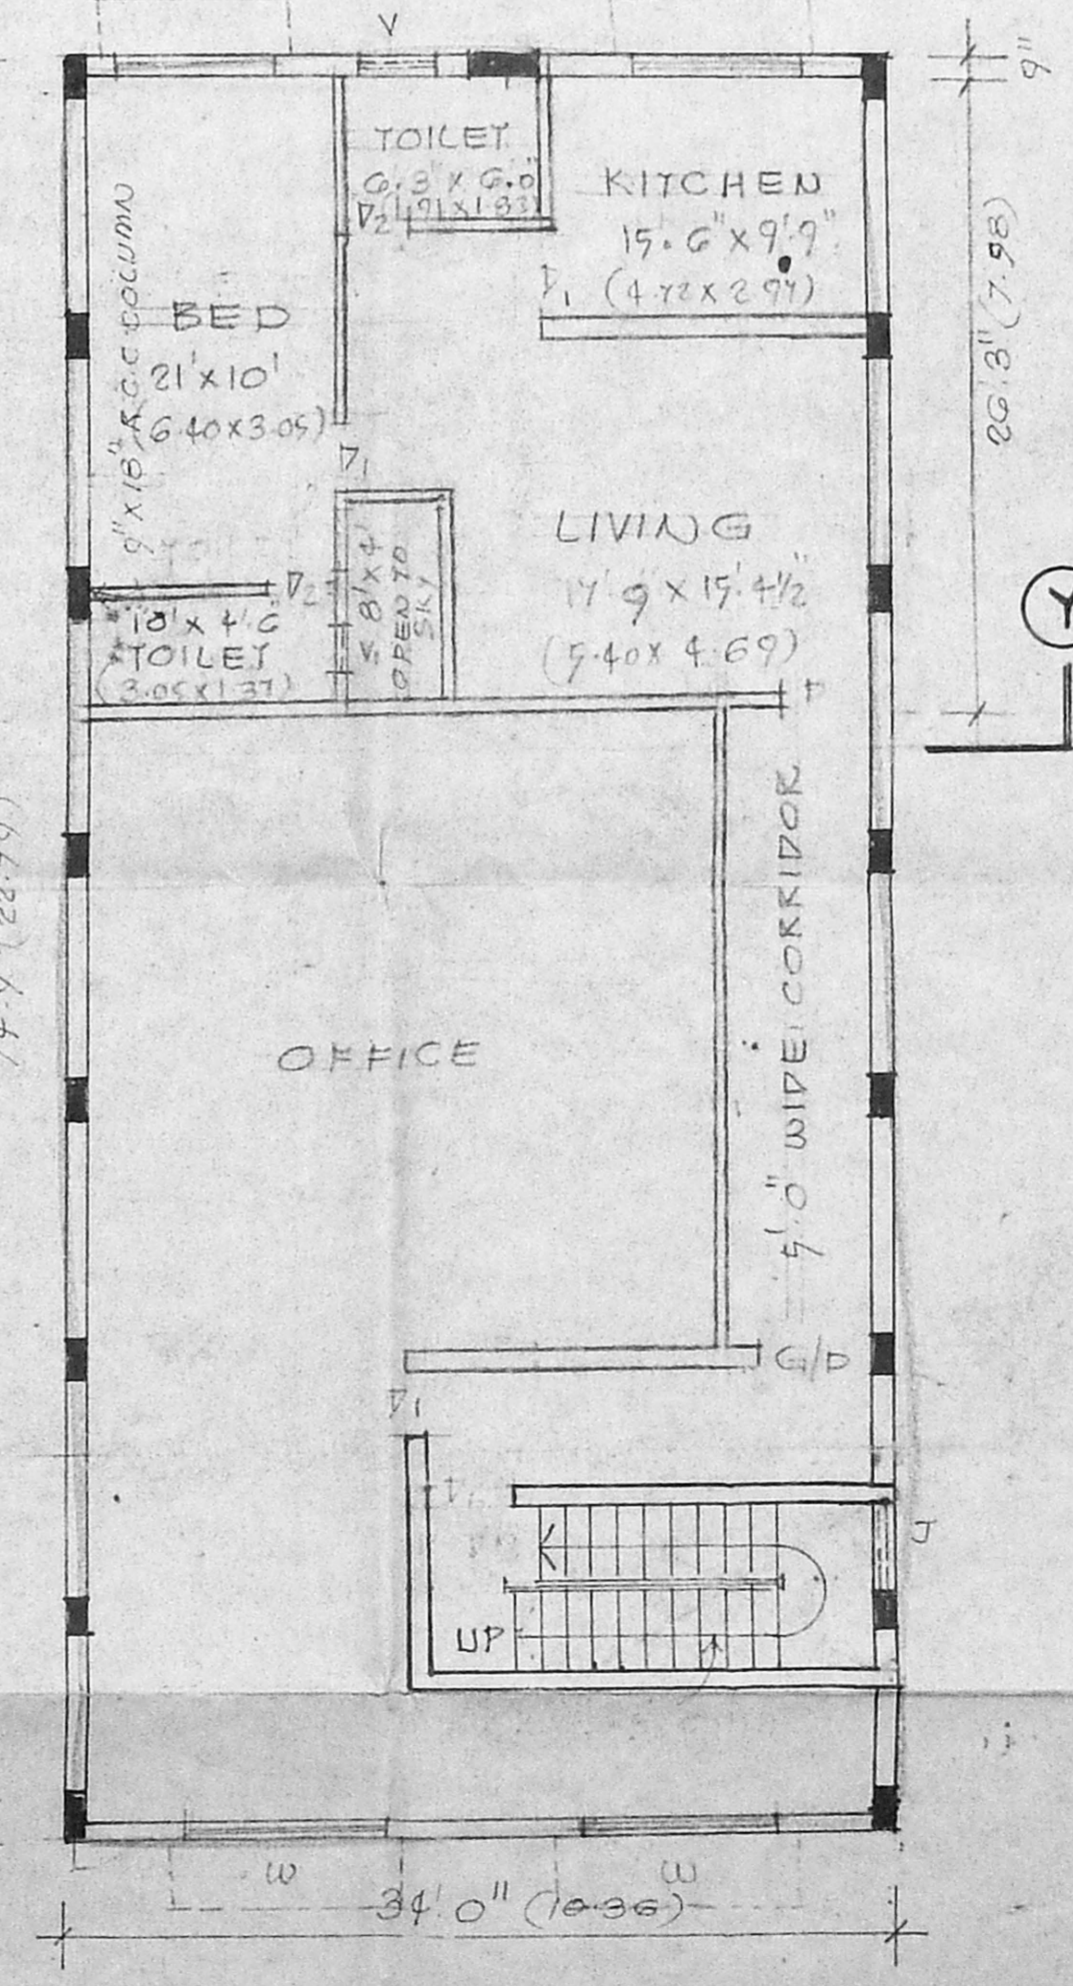

SECOND FLOOR PLAN