



FRONT ELEVATION

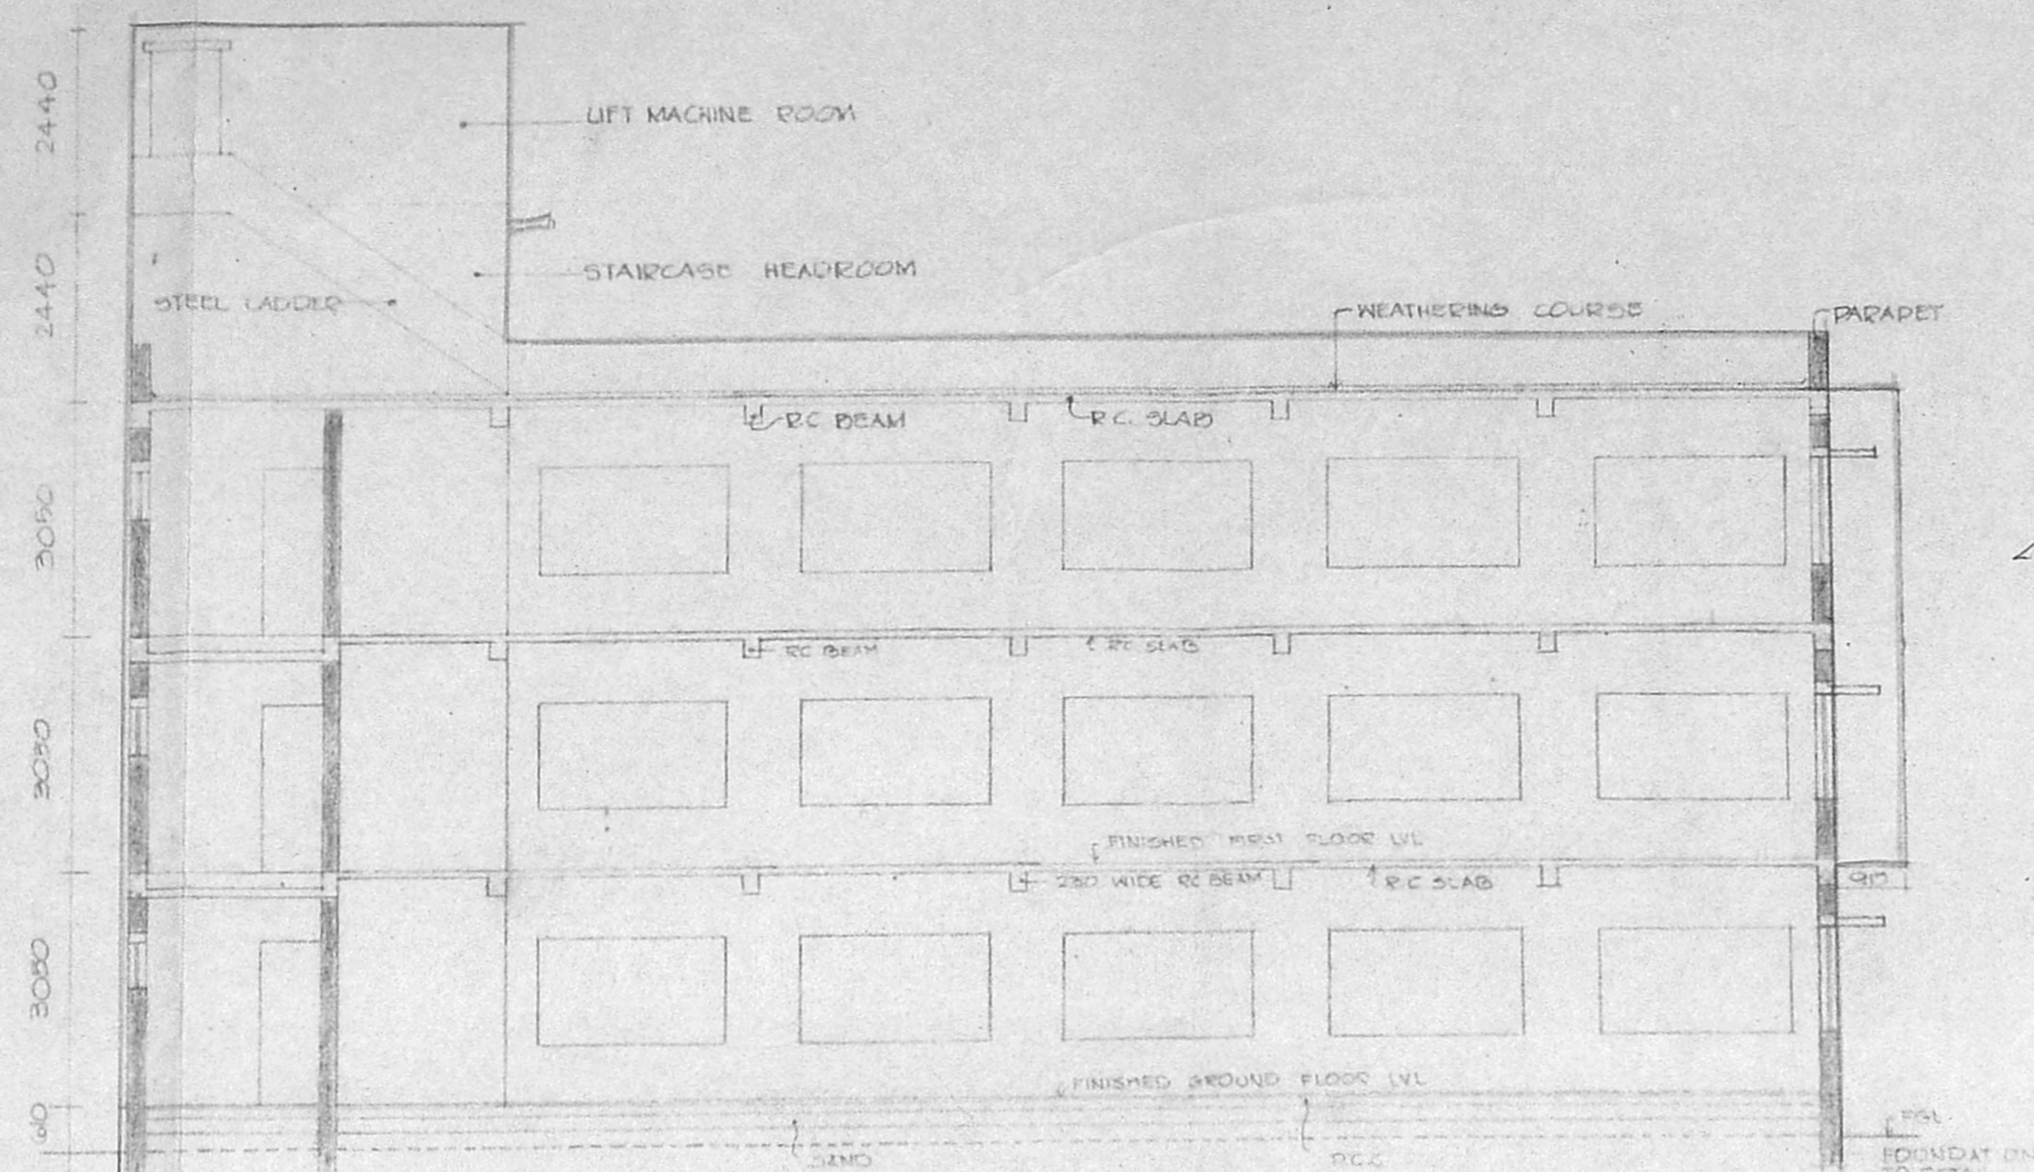


SECTION AA

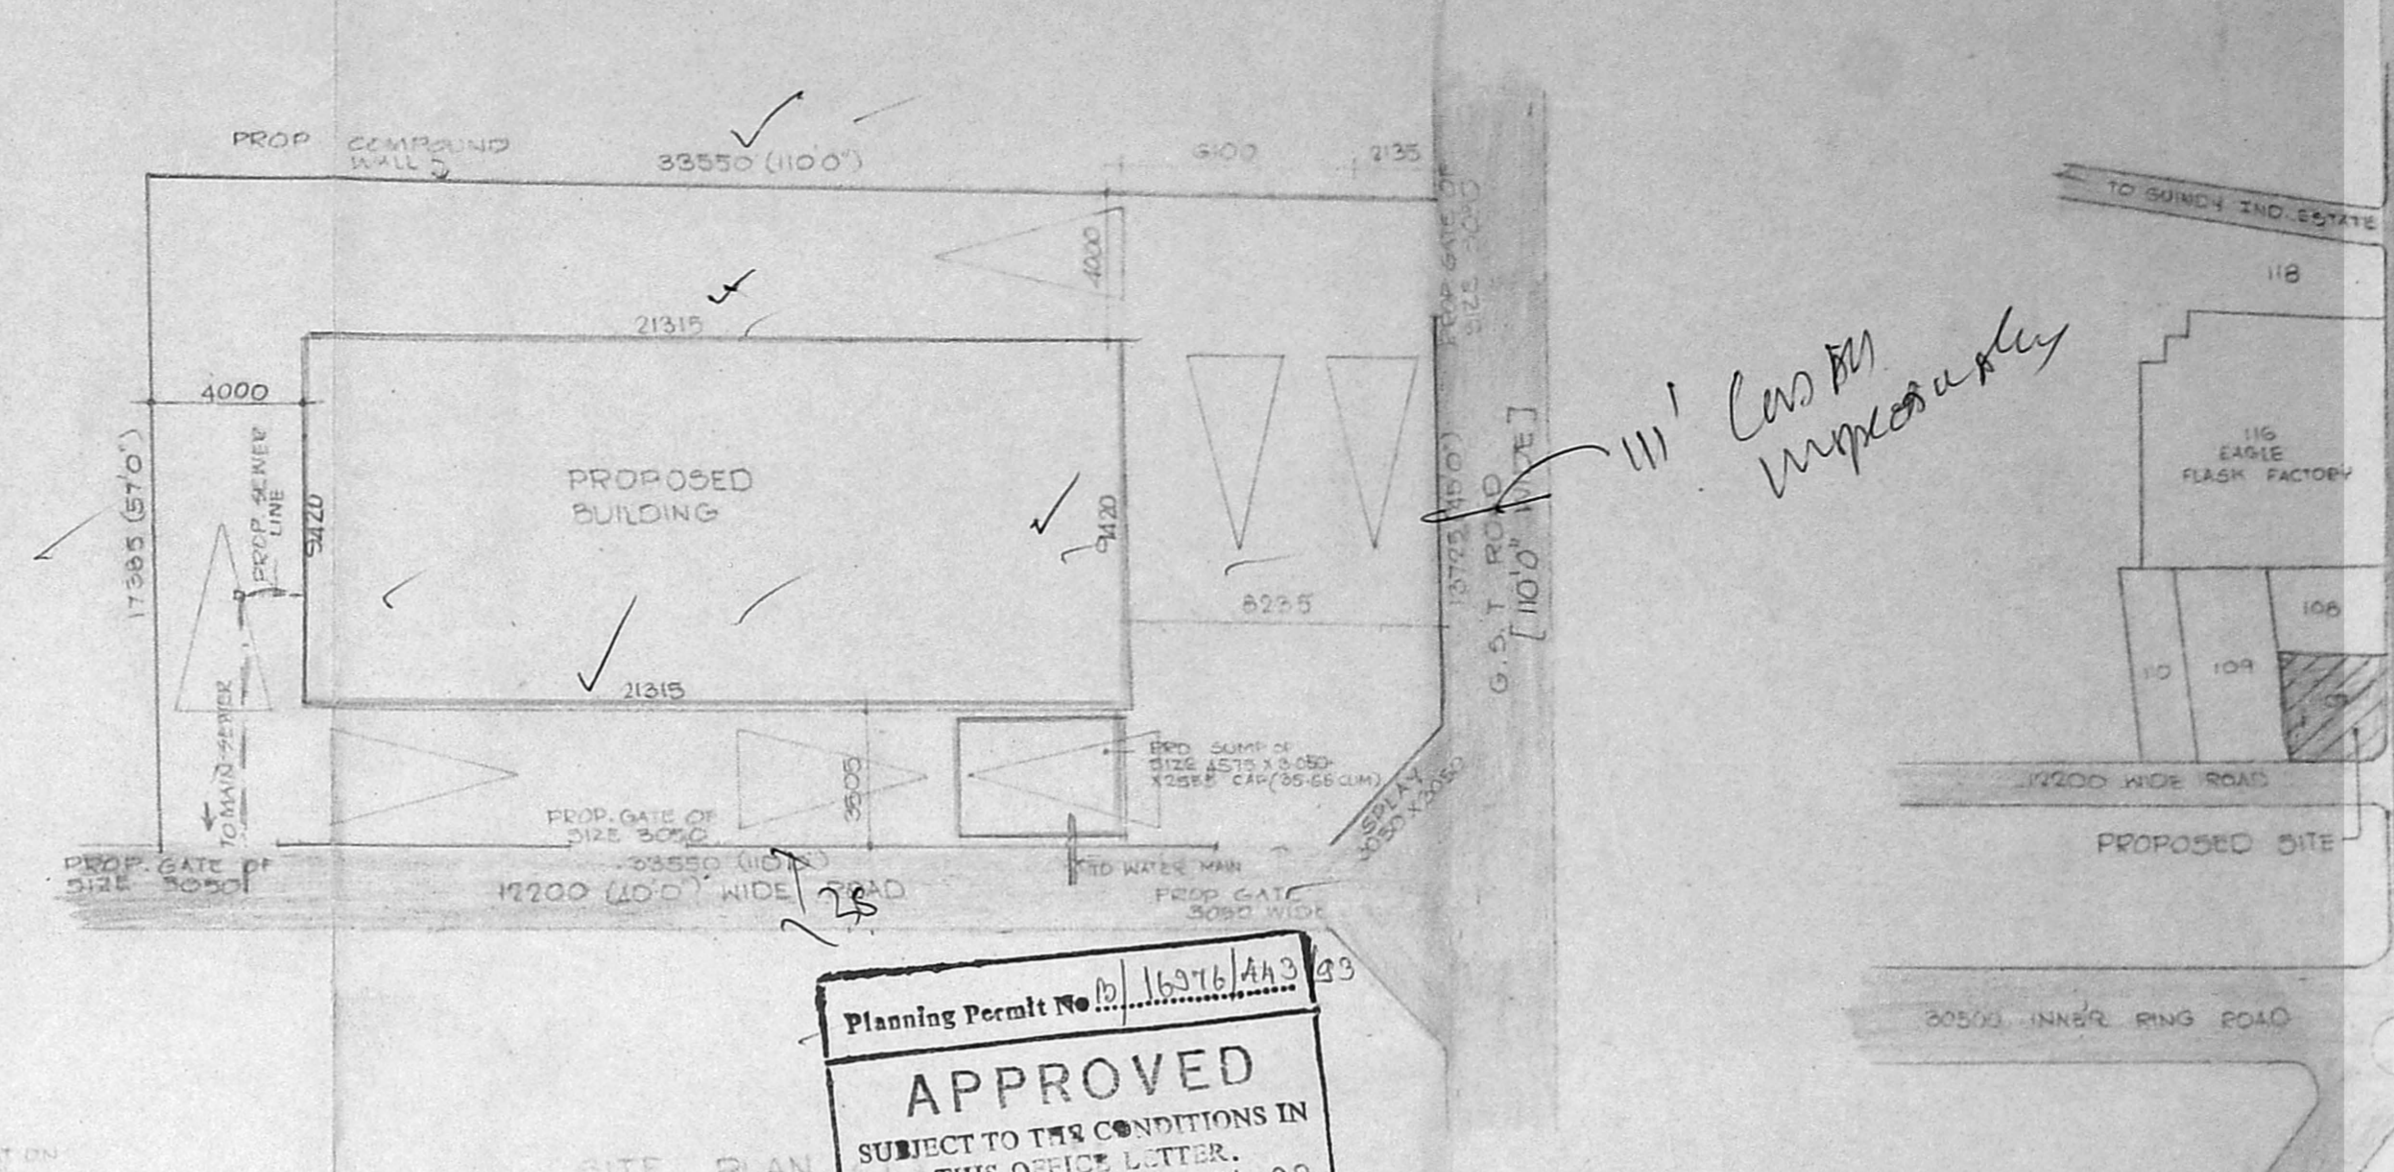

Planning Permit No. 12/16876/AA/3
APPROVED
 SUBJECT TO THE CONDITIONS IN THIS OFFICE LETTER.
 No. 17198/93 Date: 31.12.93
 FOR MEMBER SECRETARY
 MADRAS METROPOLITAN
 DEVELOPMENT AUTHORITY
 - 600 008.

4.15 x 4.98
 26.27
 3.93 x 2.27 = 10.65
 30.92
 ELEVATION
 SECTION
 COMPOUND WALL DETAIL
 (SCALE 1:50)

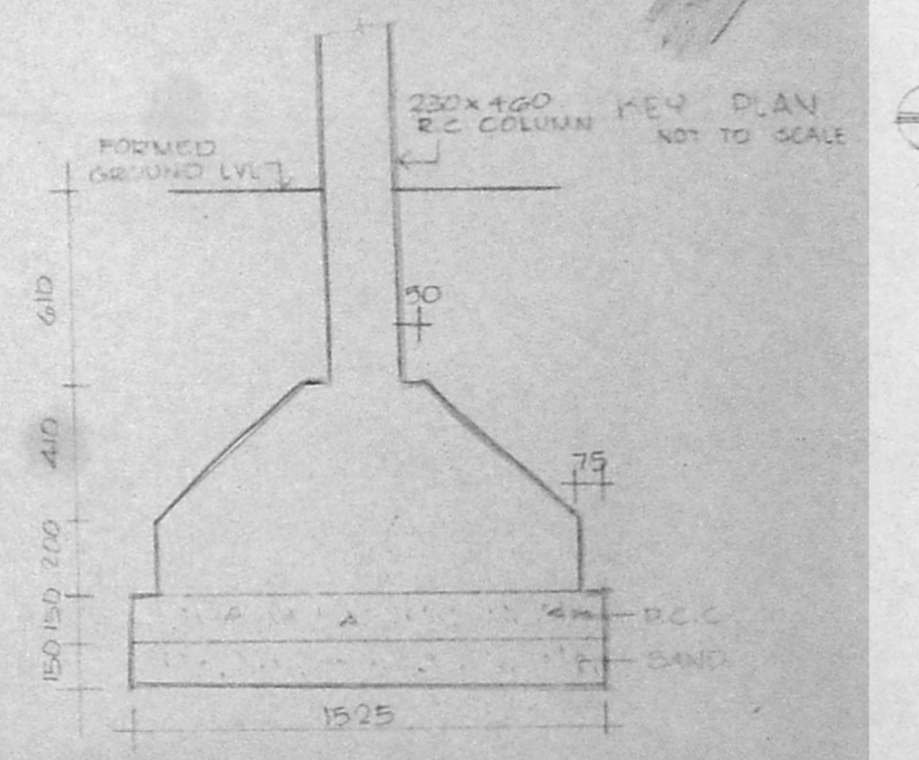

SCHEDULE OF FINISH

M.O	MAIN DOOR	1850 x 2150
D	DOOR	815 x 2150
D	DOOR	700 x 2150
W	WINDOW	2400 x 1370
W1	WINDOW	1525 x 1370
W2	WINDOW	1525 x 1370
V	VENTILATOR	915 x 610
V1	VENTILATOR	910 x 610

*R.P. No. 26/15/93
 22/11/93*

SPECIFICATIONS

FOUNDATION	R.C. COLUMN FOUNDATION OVER 80 TO, R.C. OVER 80 TO SAND FILLING
SUPER STRUCTURE	BRICKWORK IN CM 1:3, LINTELO, BEAMS & SLABS IN R.C.C 1:2:4
FLOORING	R.C.C FLOORING FINISHED WITH MOSAIC TILES
PLASTERING	INTERIOR WITH CM 1:3, EXTERIOR WITH CM 1:3, CEILING WITH CM 1:3
PAINTING	3 COATS OF DISTEMPER FOR INNER WALL
JOINERY	BEST INDIAN TEAKWOOD

AREA

PLOT AREA	- 363.72 SQM
GROUND FLOOR AREA	- 200.79
FIRST FLOOR AREA	- 214.66
SECOND FLOOR AREA	- 214.66
TOTAL BUILT UP AREA	- 630.11
PLOT COVERAGE	- 56.08%
F.S.D.	- 1.16
CAR PARKING	REQD - 7, PROV. 7

REFERENCE

	PROPOSAL
	ROAD
	BOUNDARY
	SEWER LINE
	WATER LINE


PROPOSED OFFICE BUILDING AT DOOR NO-10, G.S.T. ROAD, GUNDA, MADRAS-32 T.S. NO -107, BLOCK NO-6.

SCALE - 1:100
 DATE - 3.12.92
 JOB NO -
 DES NO -


ALL DIMENSIONS ARE MILLIMETRES ONLY

OWNER -
 TAMILNADU SMALL & MEDIUM INDUSTRIES ASSOCIATION


ARCHITECT -
 ROOPMATHI ANAND, B. Arch.
 Architect C. A. 32/7041
 Licensed Surveyor: No. RA. 94/85-87
 No. 29, P. P. ROAD
 RAJENDRAN ASSOCIATES
 13, S. S. ROAD, VENUS COLONY
 ALNARPET, MADRAS - 600 016

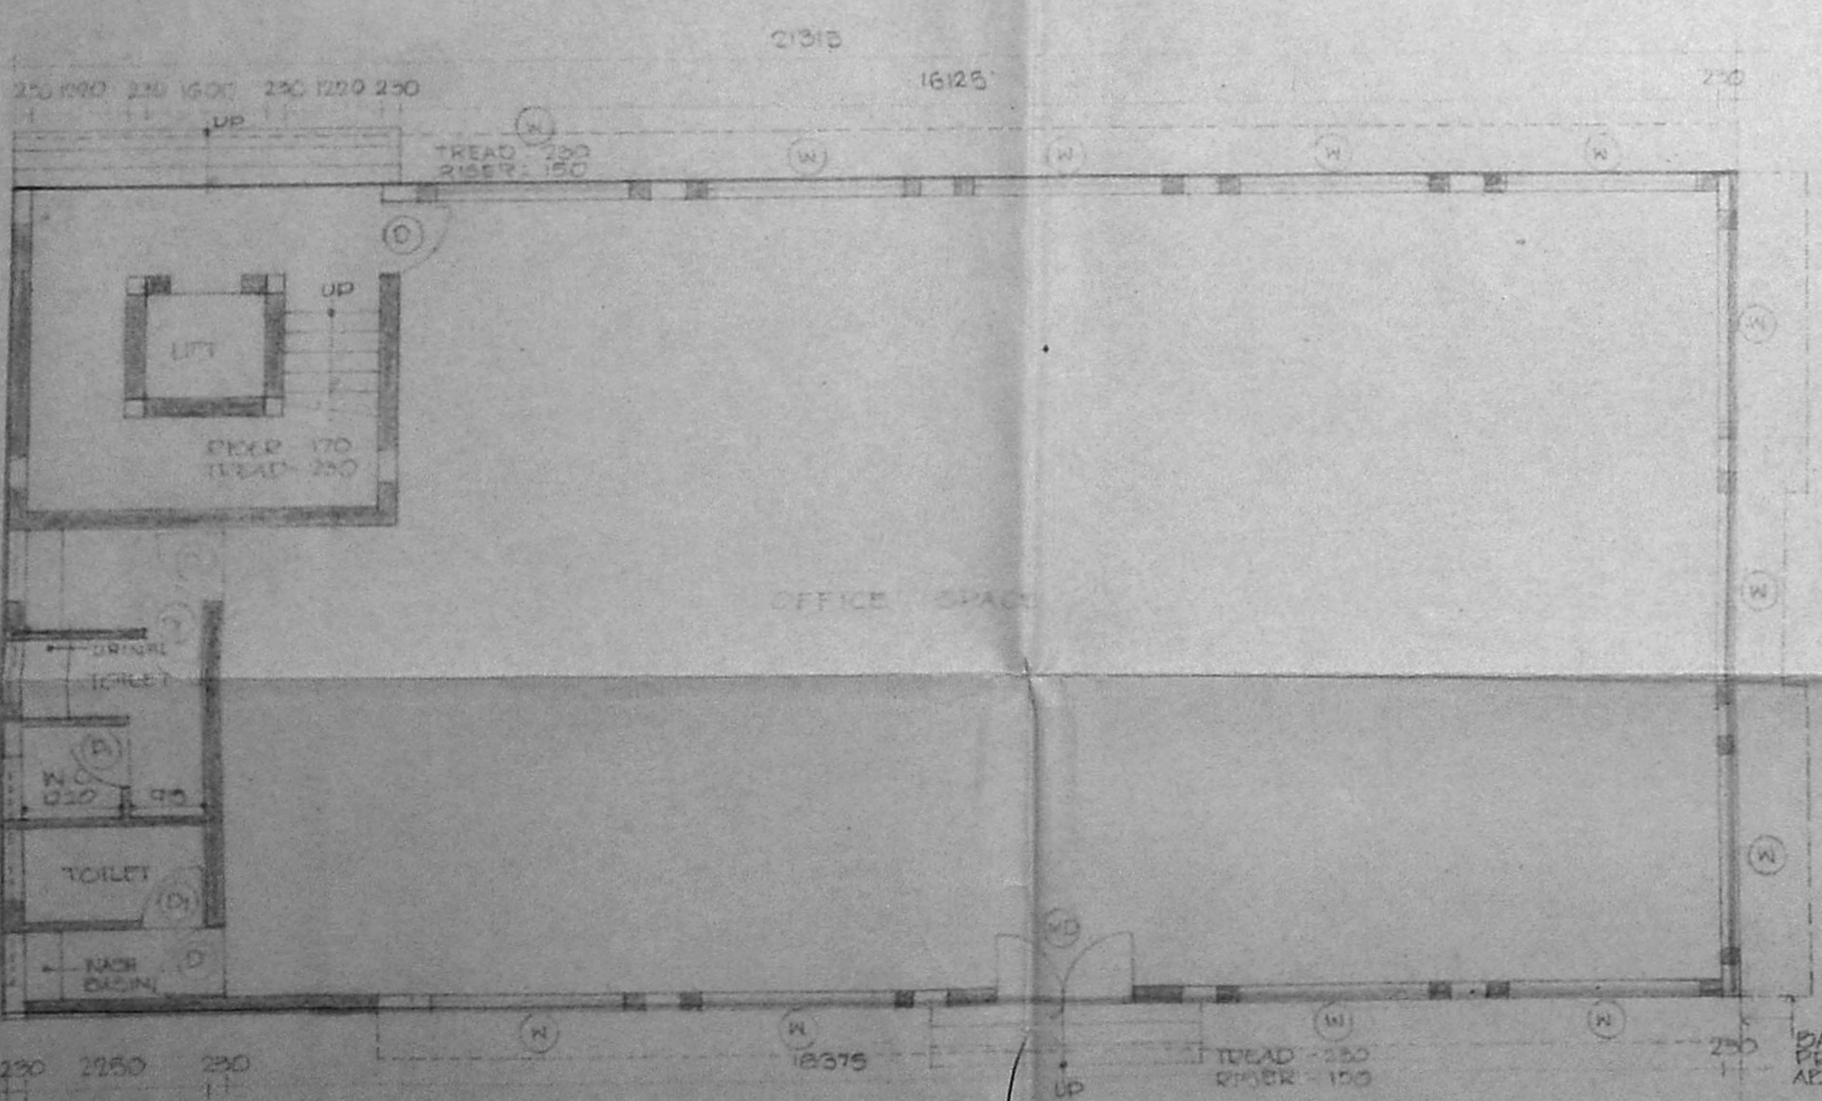

GROUND FLOOR PLAN

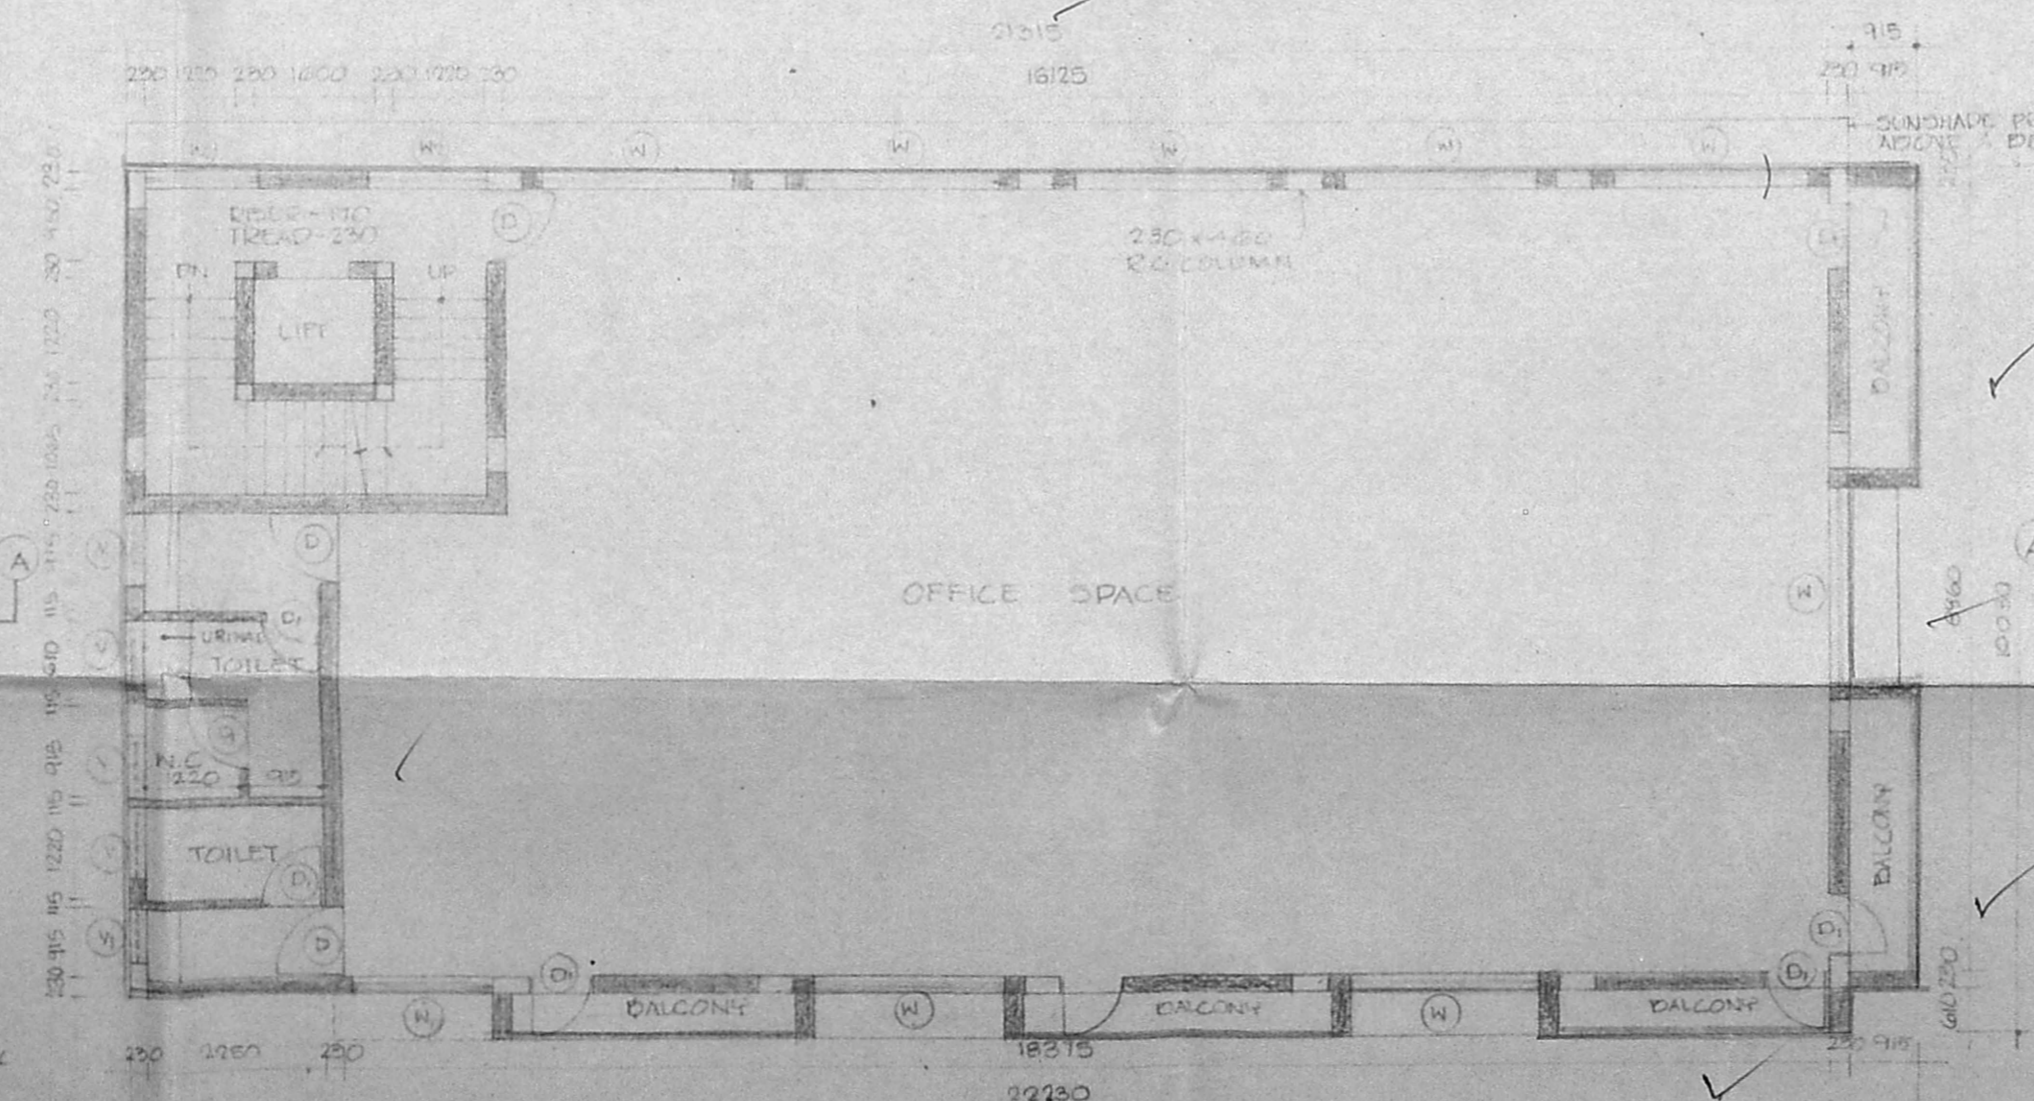

FIRST & SECOND FLOOR PLAN

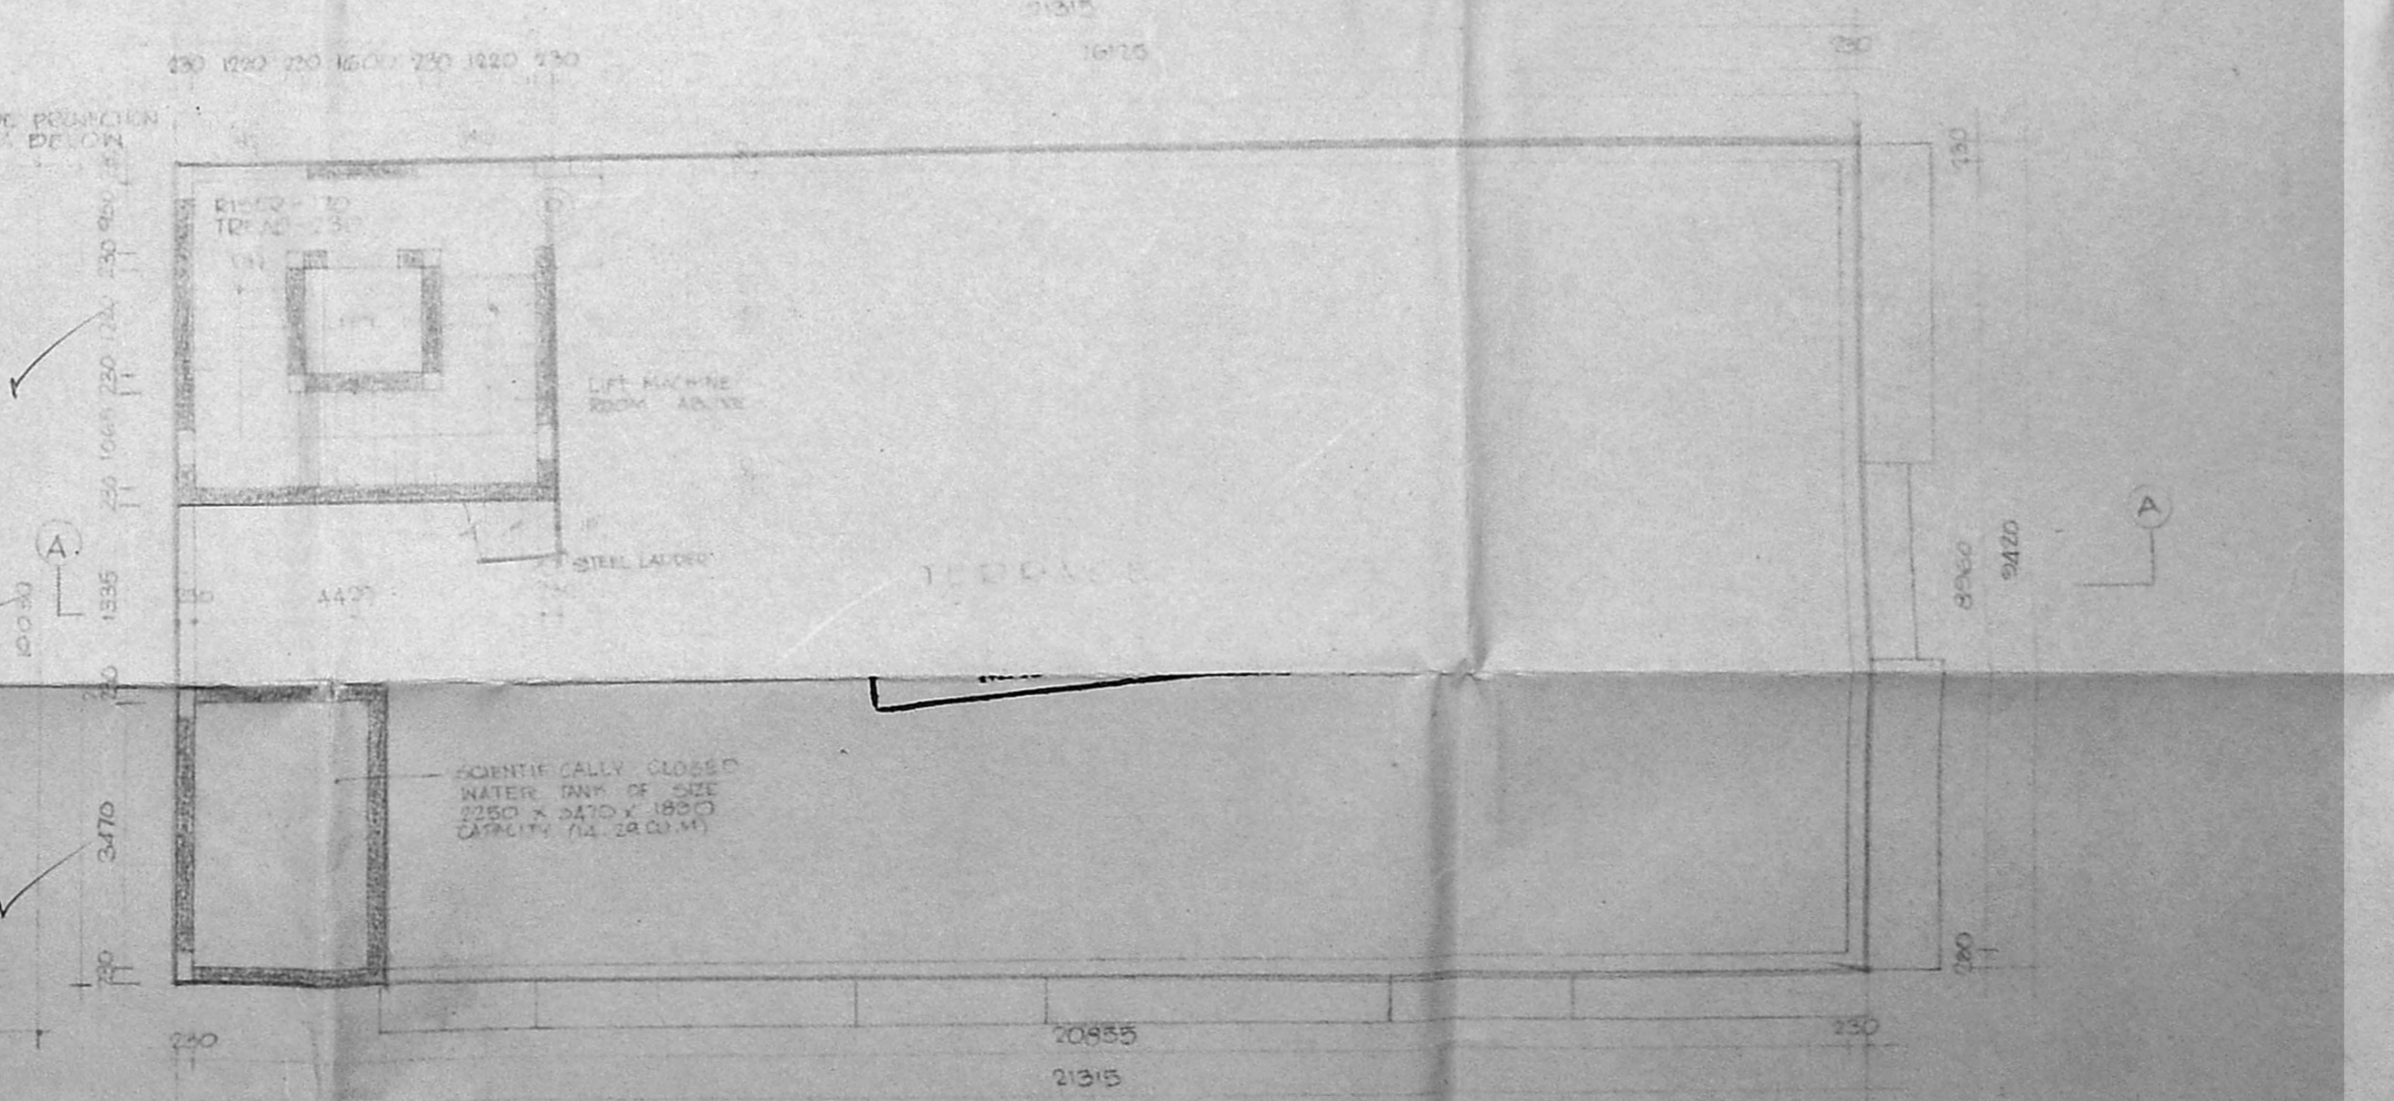

TERRACE FLOOR PLAN