




TYPICAL FLOOR PLAN (1, 2 & 3 floors)

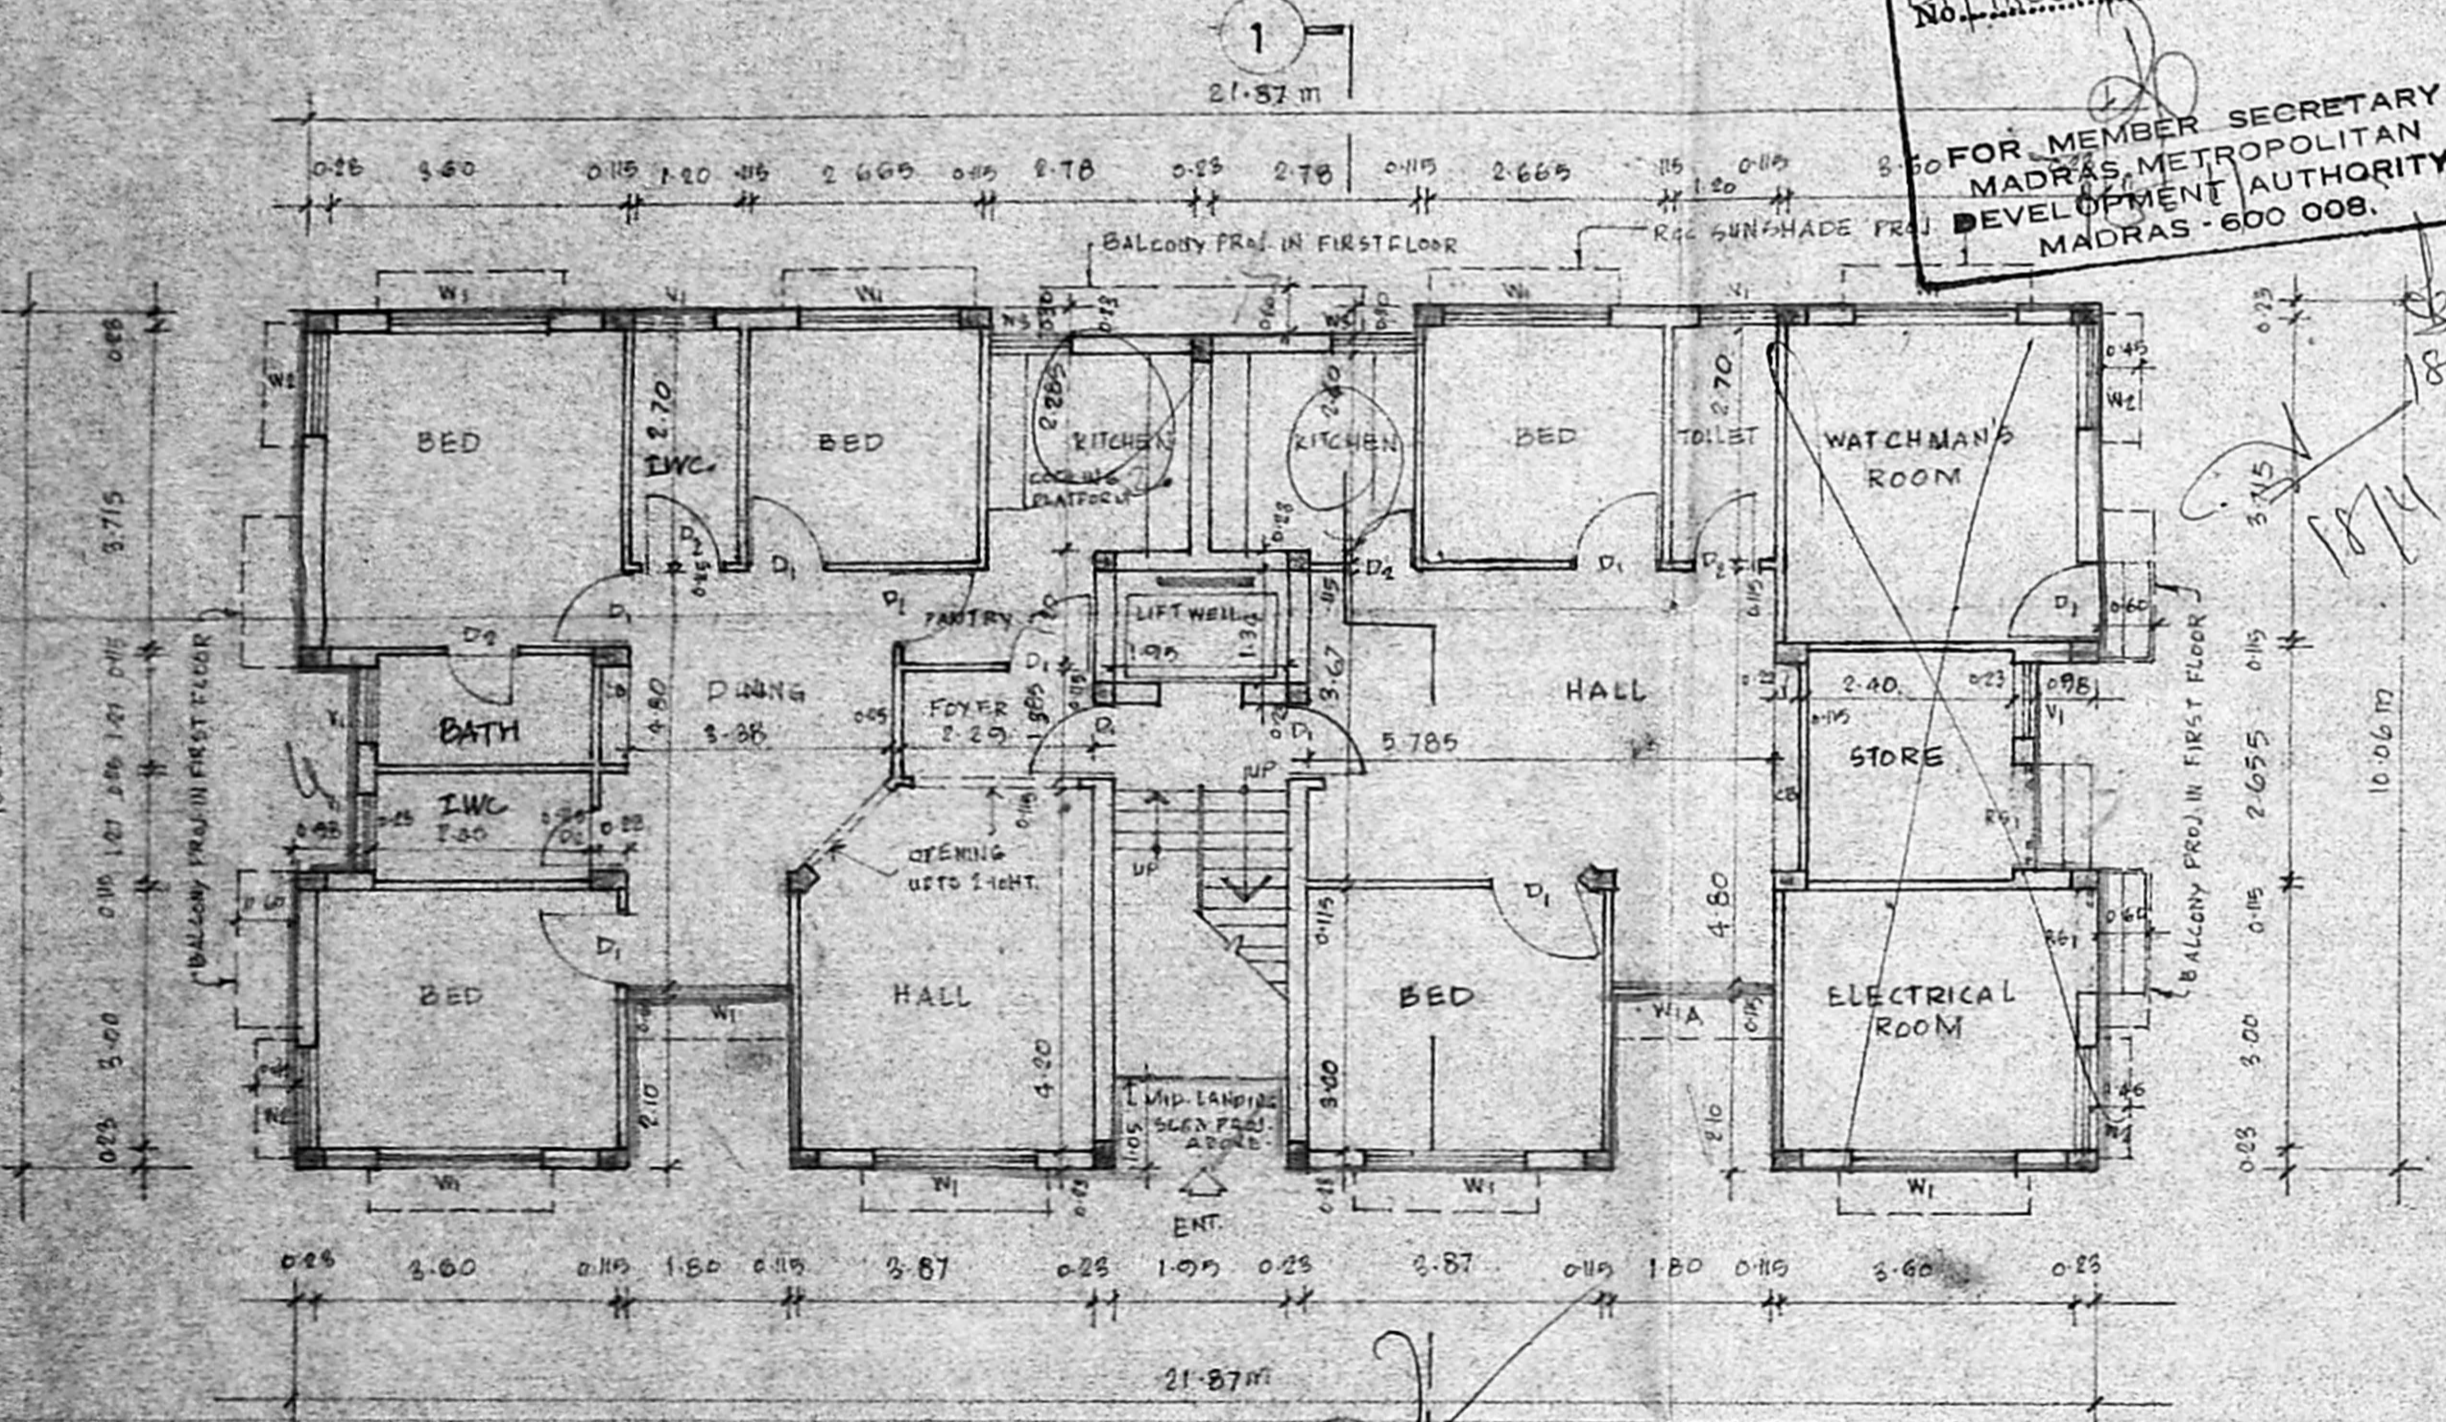


GROUND FLOOR PLAN

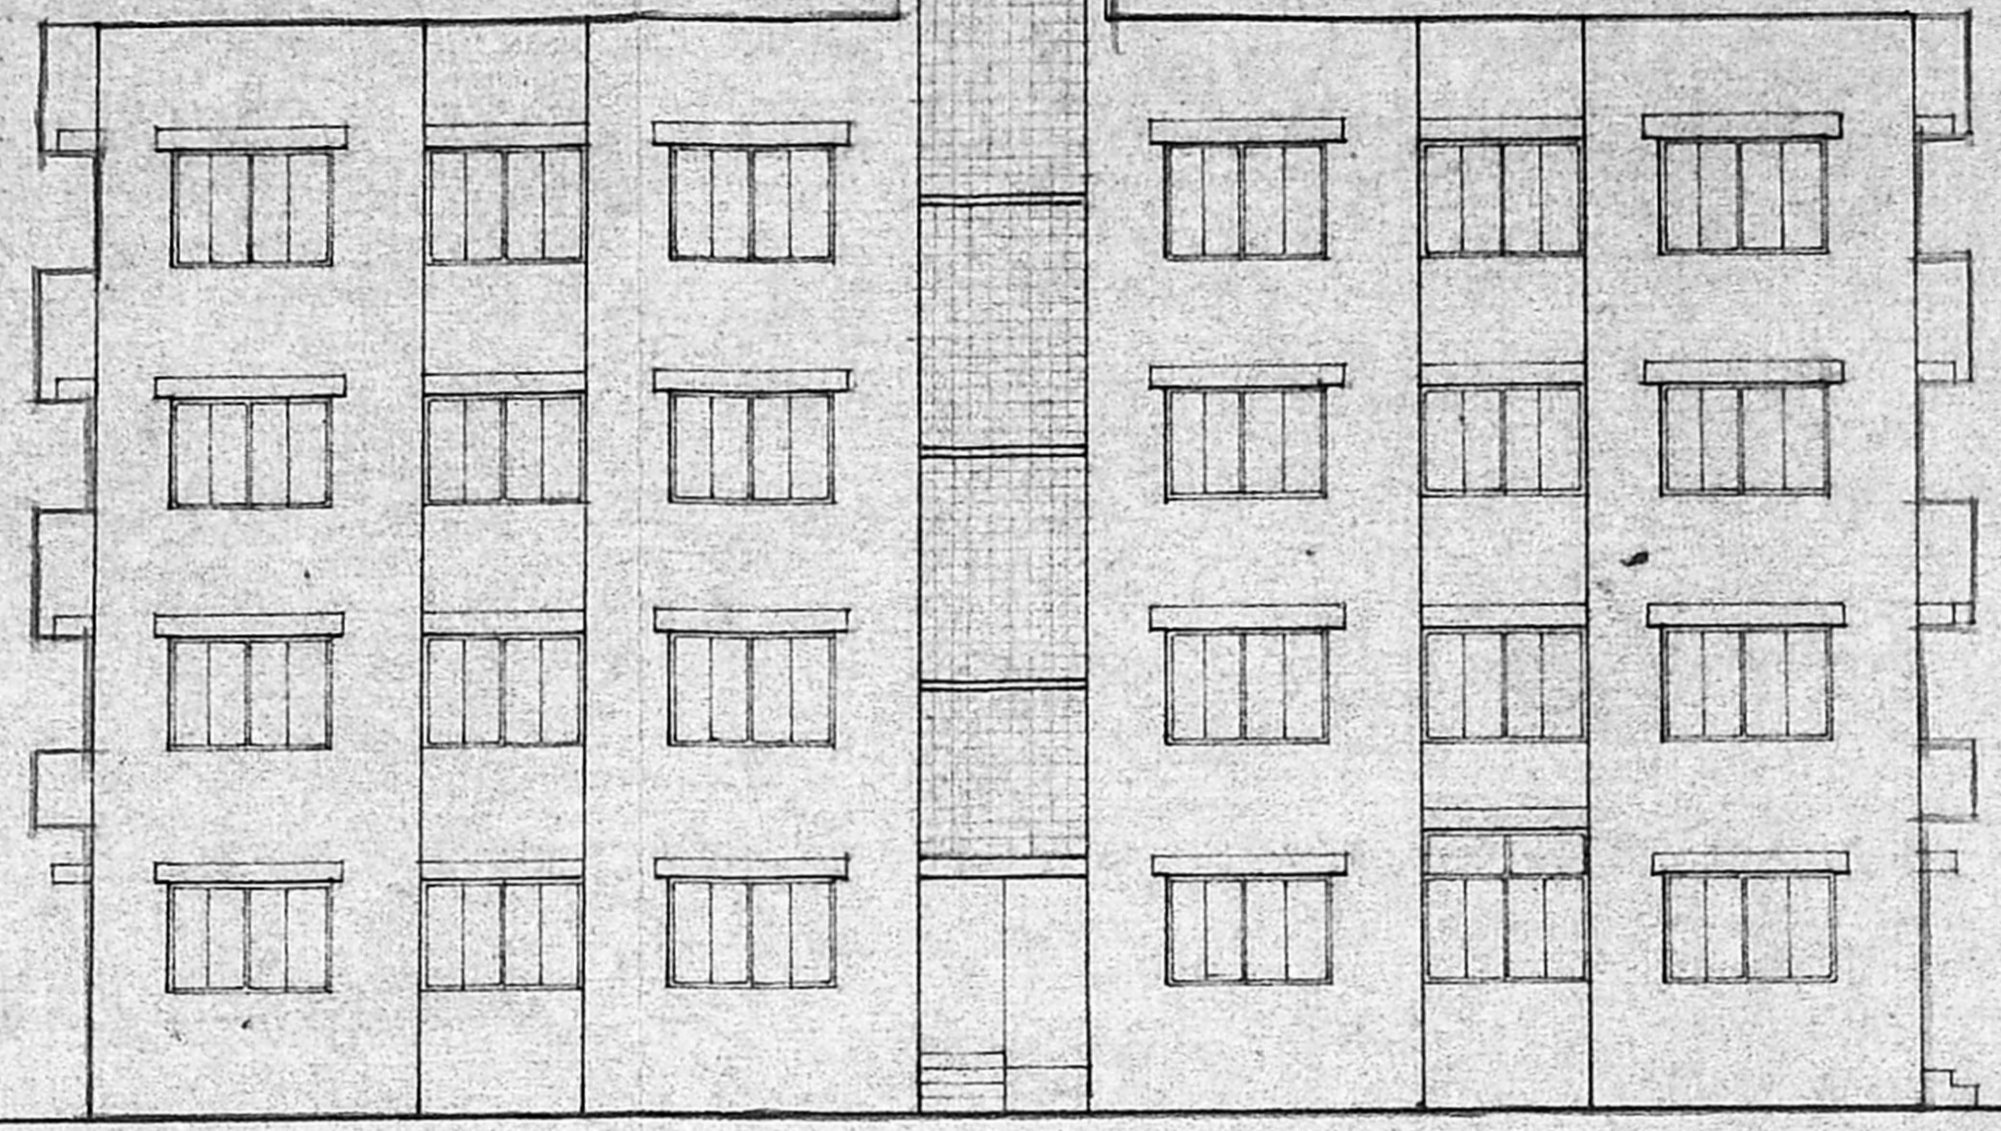


FRONT ELEVATION

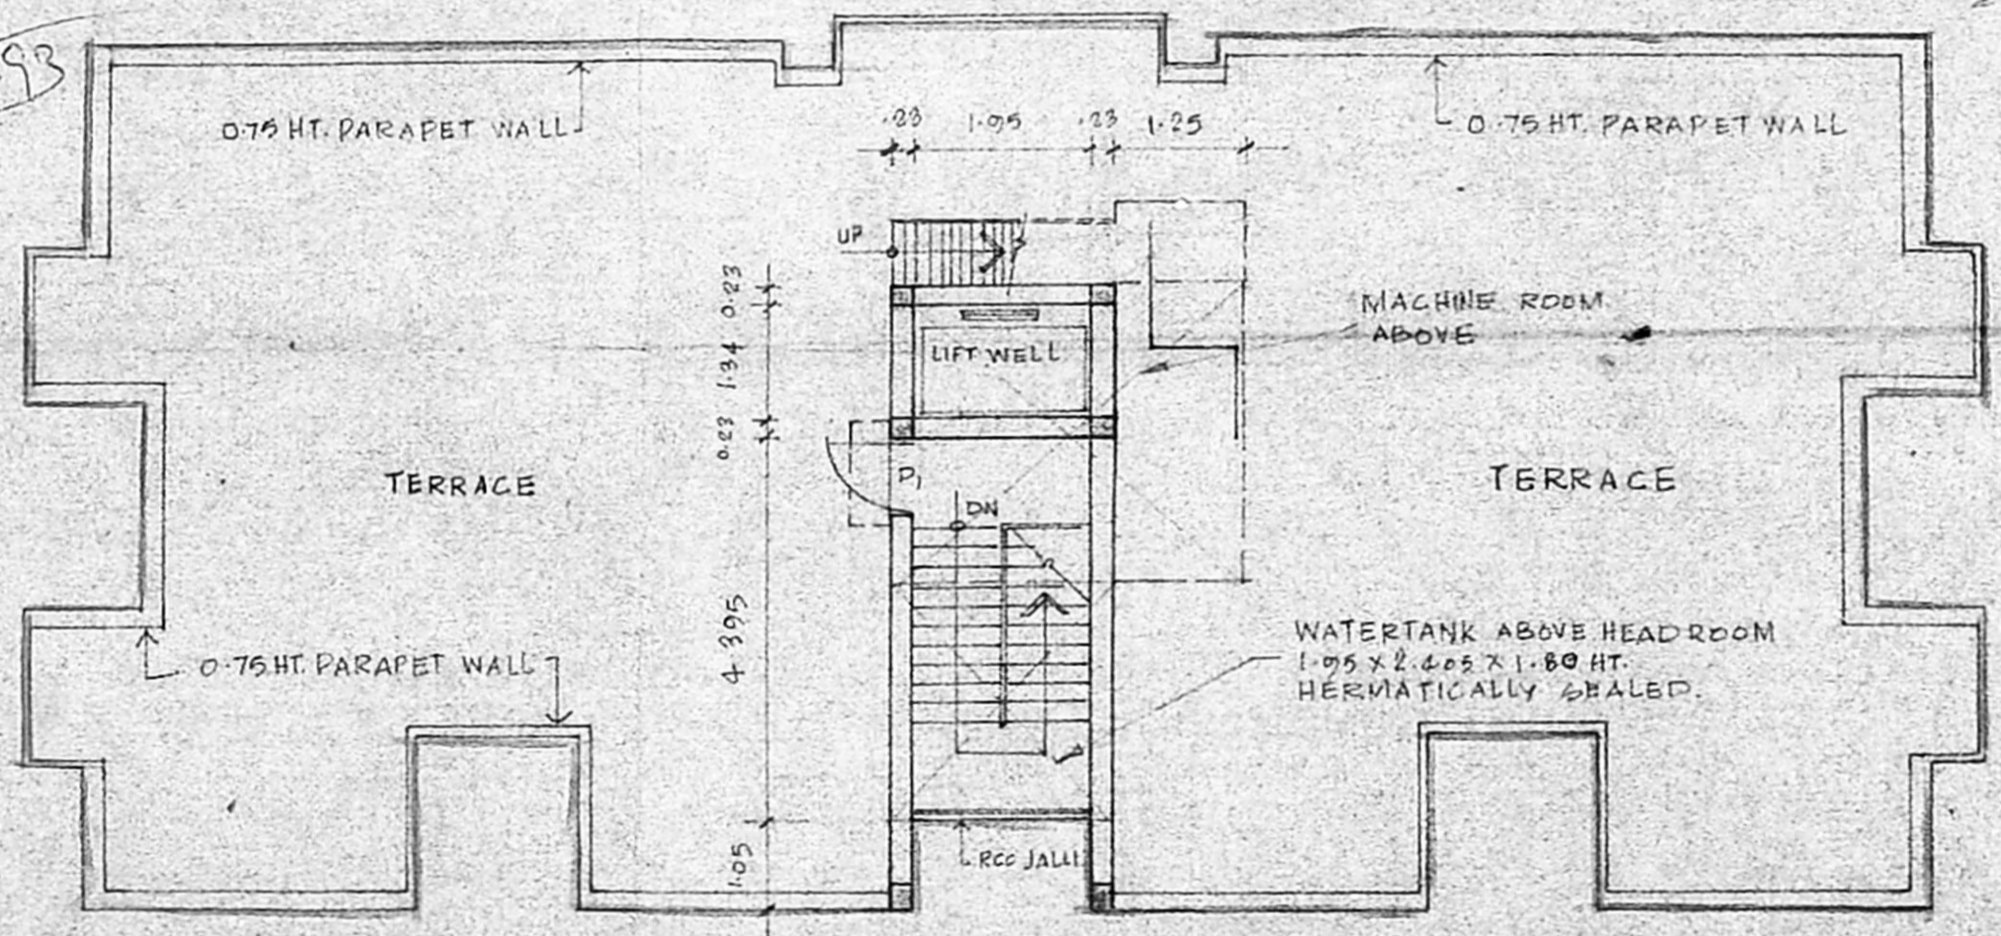

TERRACE PLAN

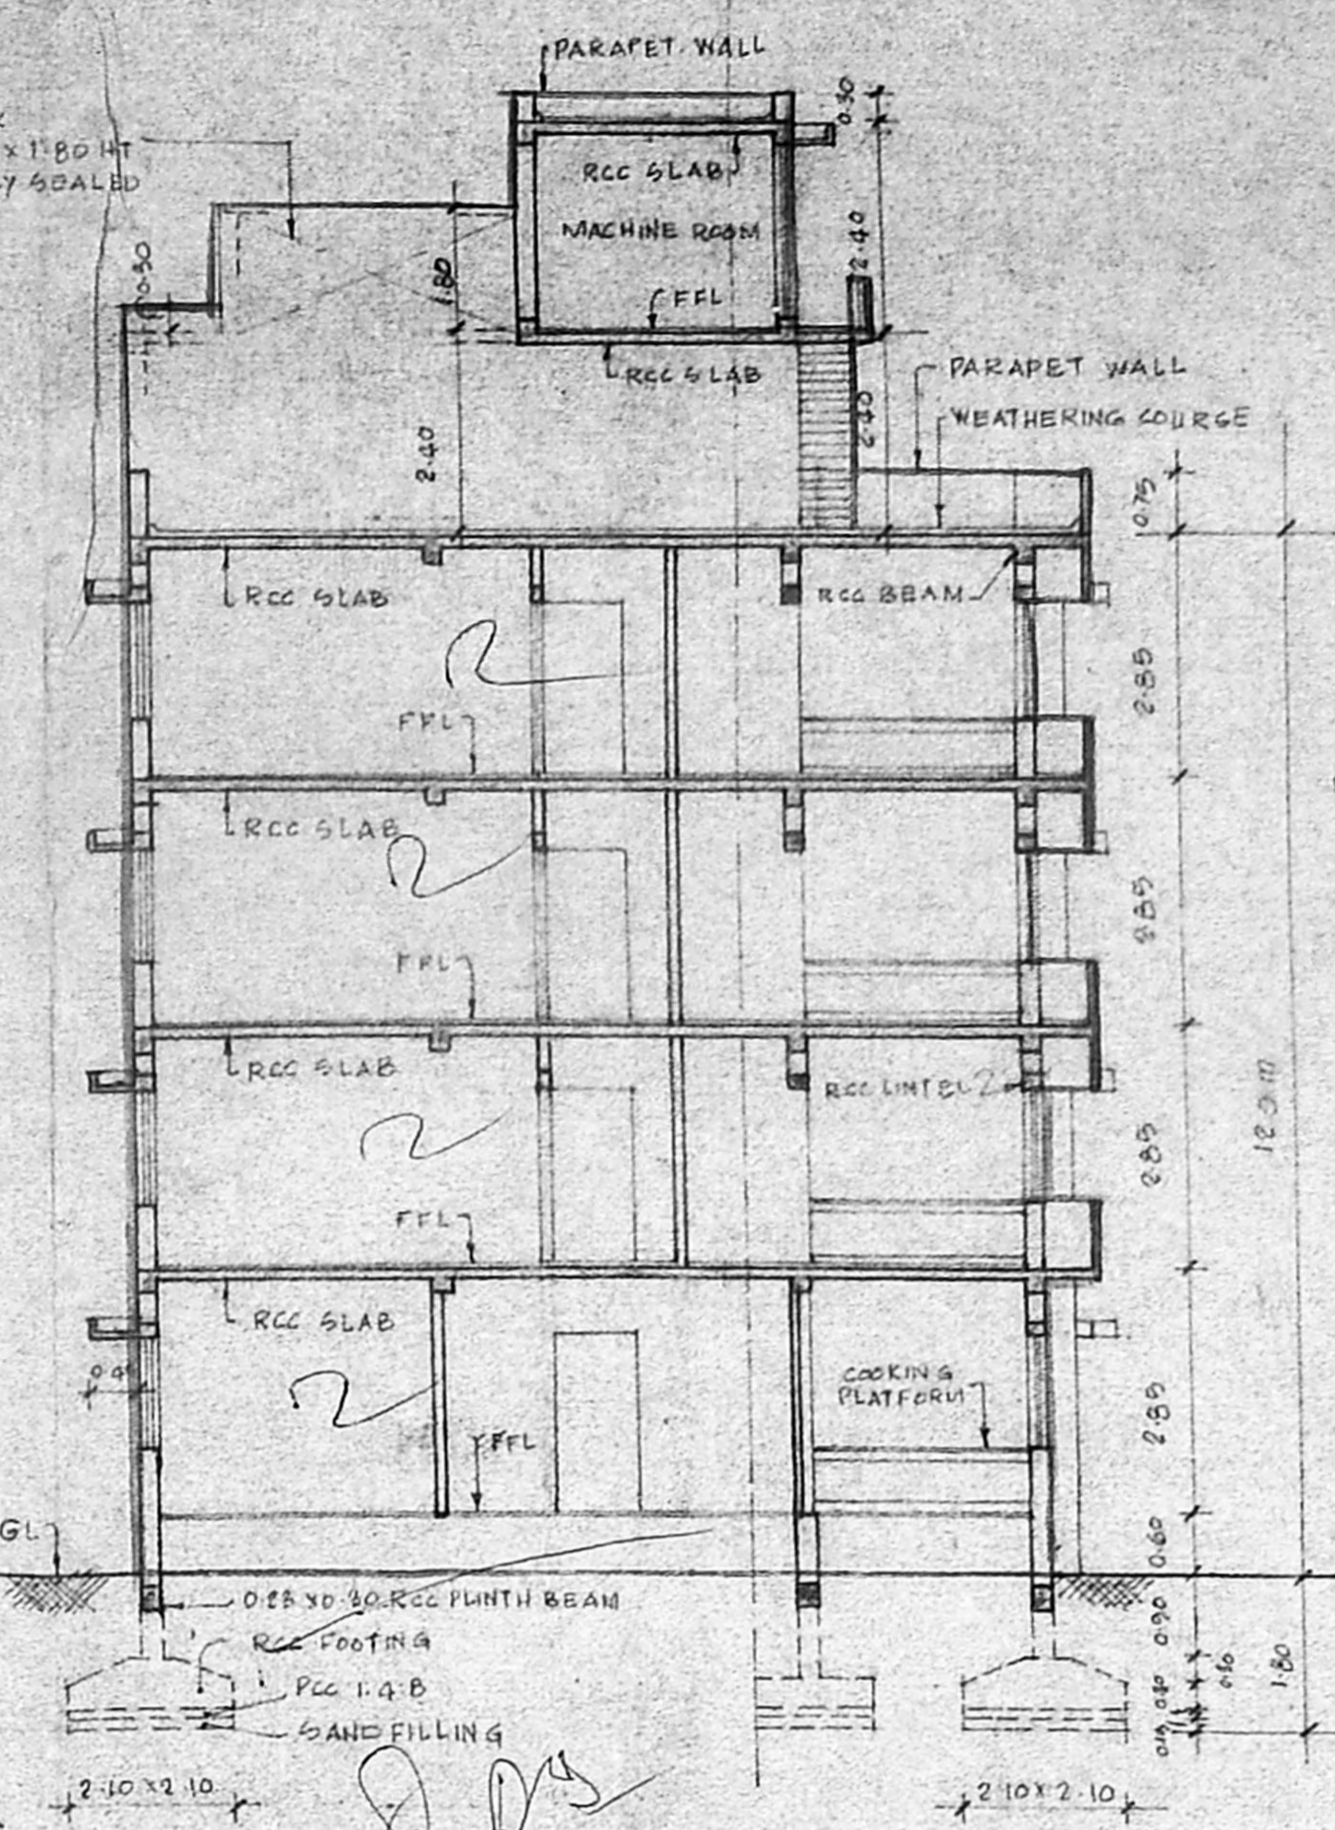


SECTION I-I

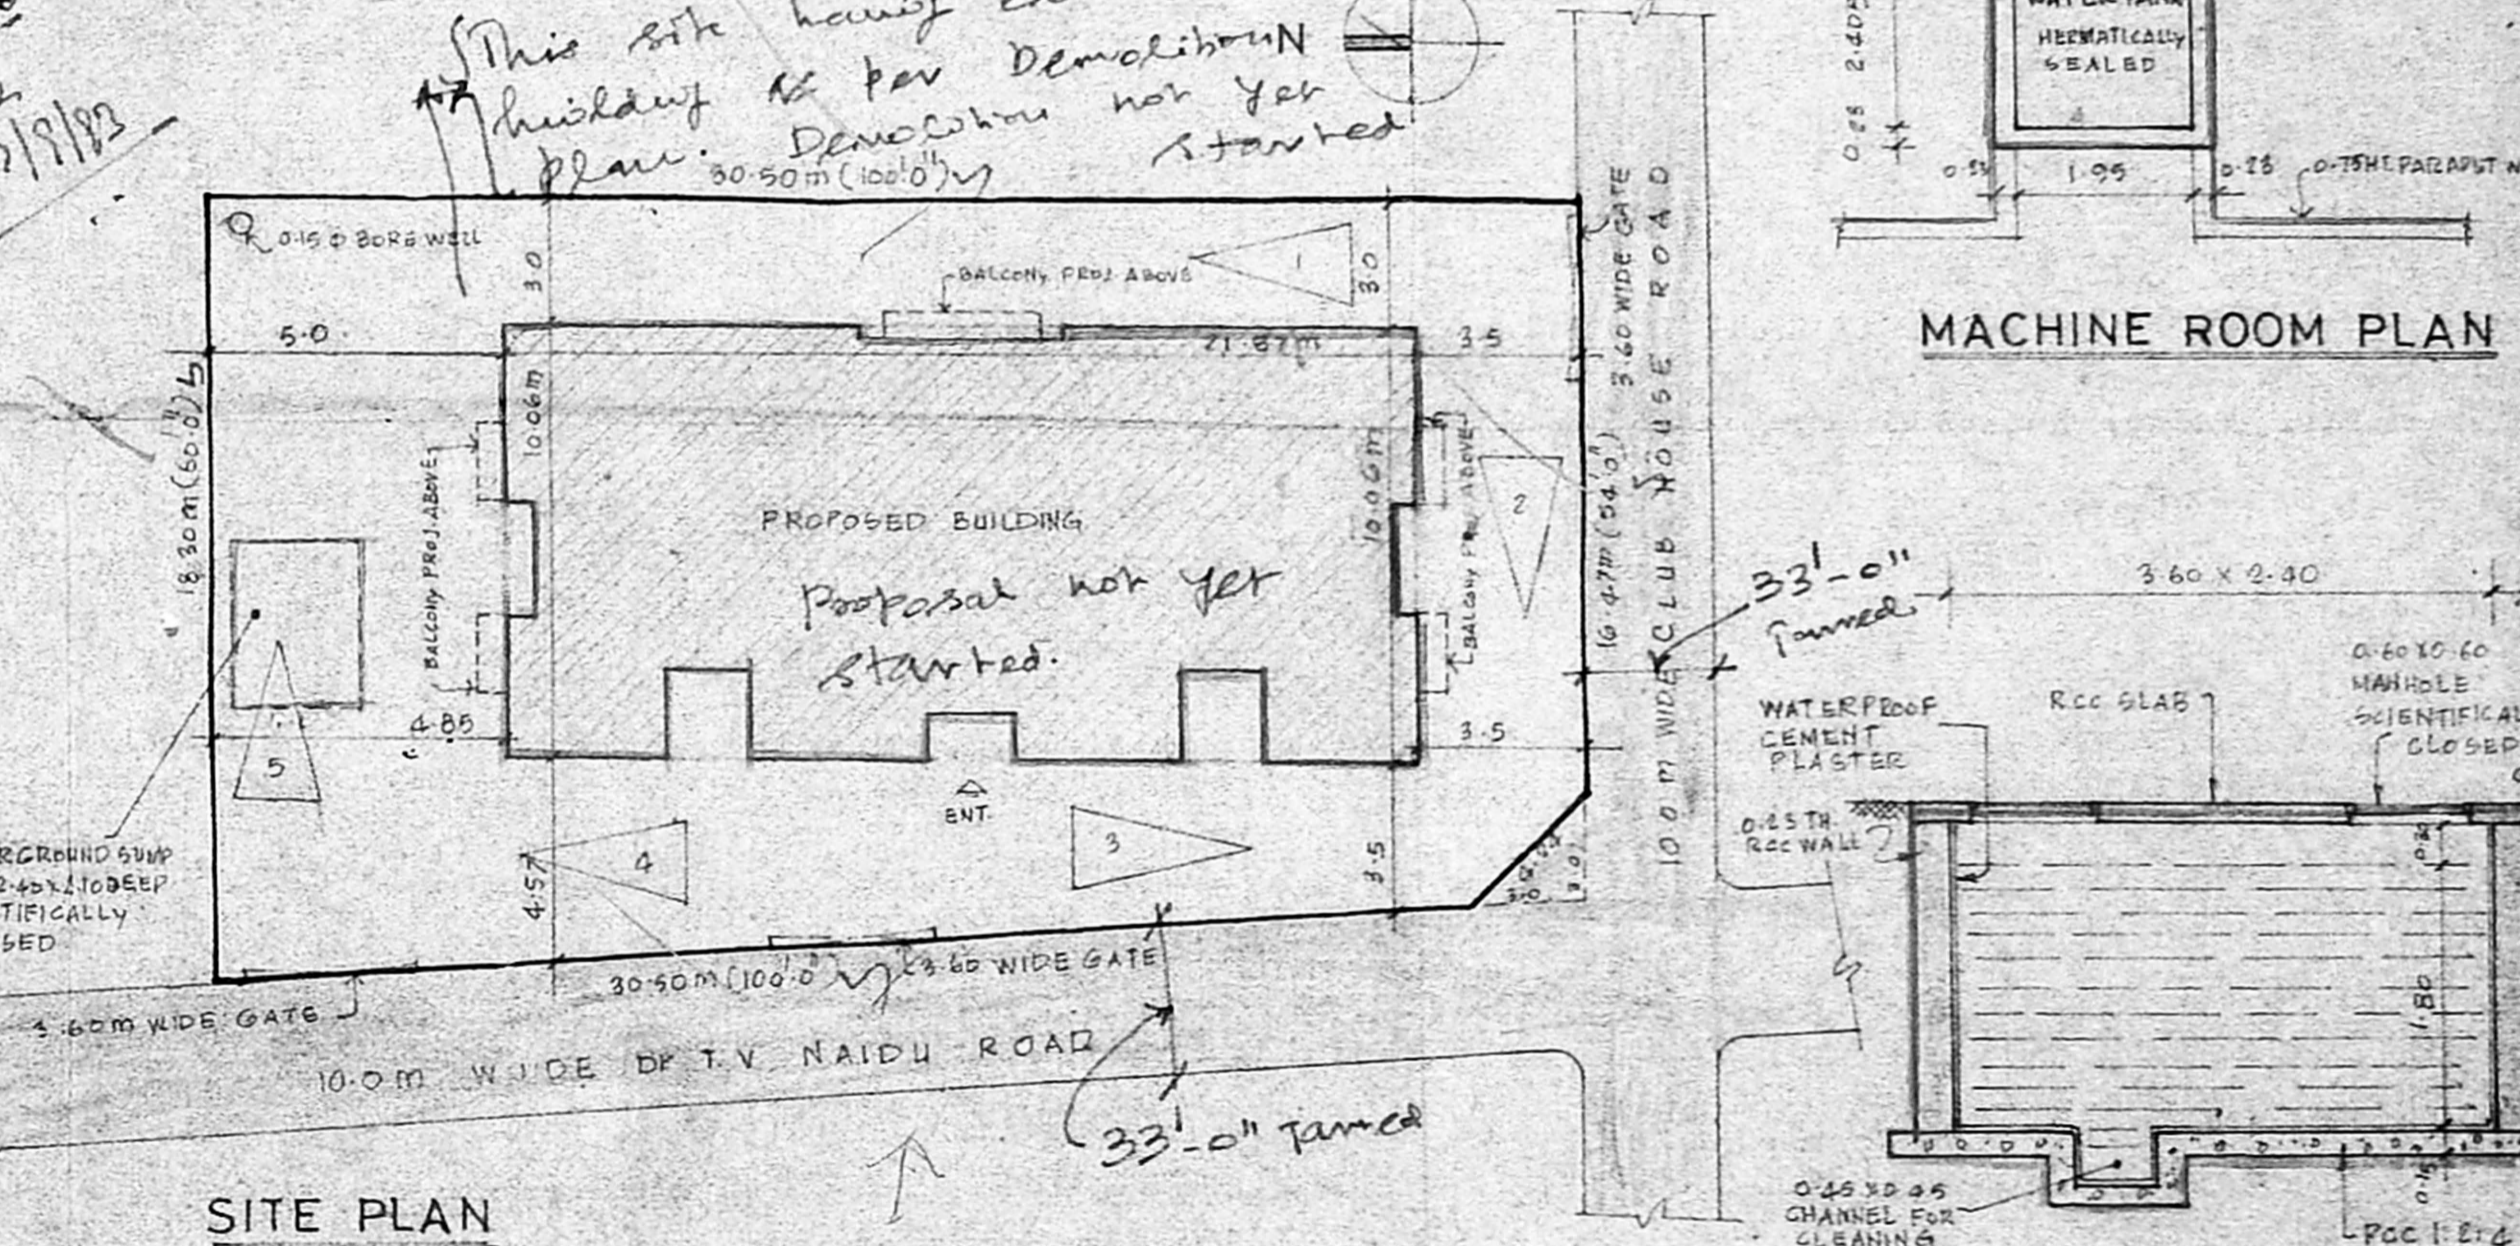


SITE PLAN

KEY PLAN

NOT TO SCALE

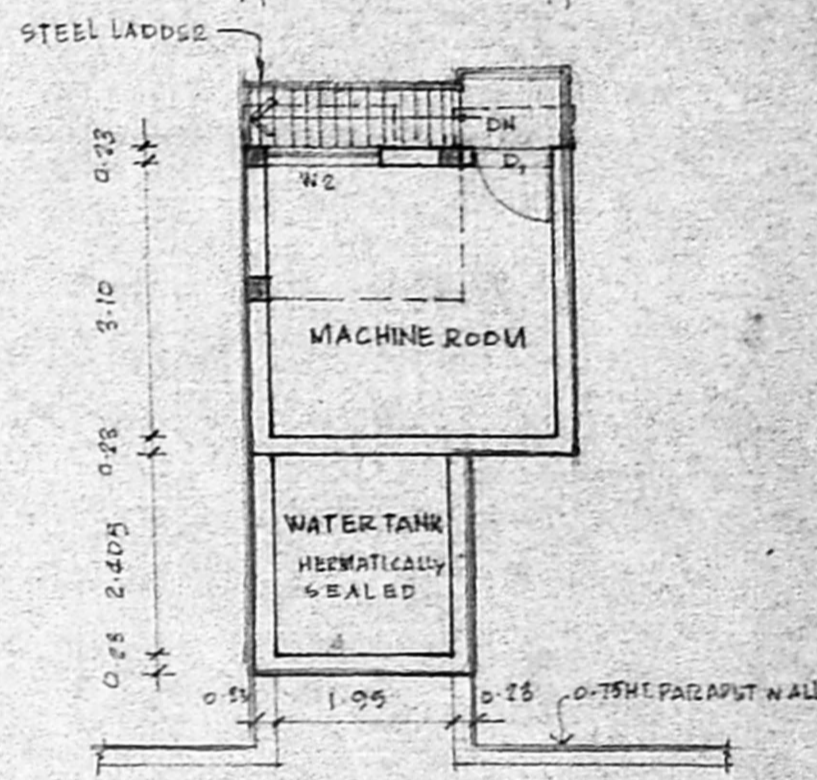

MACHINE ROOM PLAN

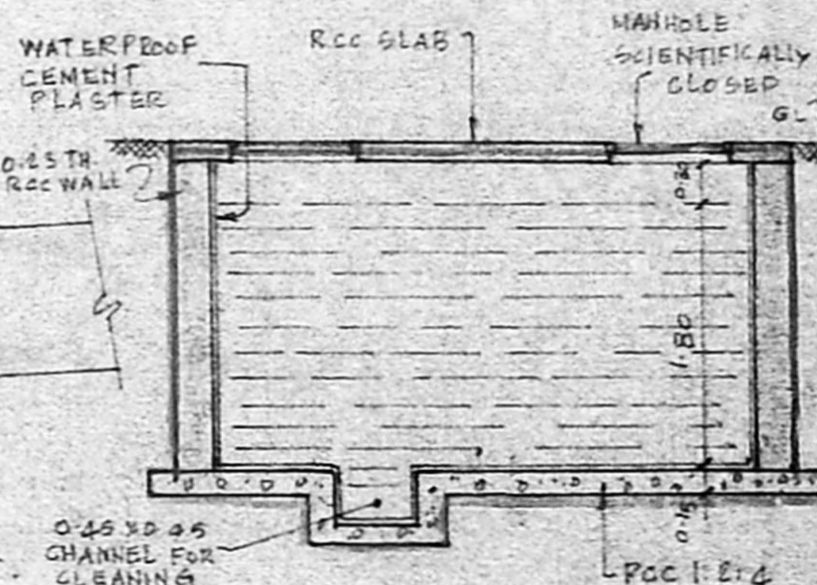

RCC DETAILS OF U/G SUMP

Planning Permit No. B/1386/93
APPROVED
 SUBJECT TO THE CONDITIONS IN THIS OFFICE LETTER.
 No. 1183/93 Date: 11/93
 FOR MEMBER SECRETARY
 MADRAS METROPOLITAN
 DEVELOPMENT AUTHORITY
 MADRAS - 600 008.

Inspection
 plan
 12/19/93

This site having existing building to be demolished plan. Demolition not yet started.

Proposed not yet started.

Schedule of joinery		Area statement		PLOT COVERAGE = 39.42%	
		IN SQFT	IN SQM	FSI	= 1.490
W. DOOR	1.80 X 2.10	750.00	53.29	1799.72	167.26
D. DOOR	0.90 X 2.10				
P. DOOR	0.75 X 2.10				
W. WINDOW	1.80 X 1.35				
D. WINDOW	1.80 X 1.35				
V. WINDOW	0.90 X 1.35				
V. WINDOW	0.90 X 1.35				
V. WINDOW	0.90 X 1.35				
V. WINDOW	0.90 X 1.35				
V. WINDOW	0.90 X 1.35				
AREA OF PLOT		5750.00	532.39		
GROUND FLOOR AREA (EXCLUDING NON FLOOR AREA)		1799.72	167.26		
FIRST FLOOR AREA		2266.70	210.66		
SECOND FLOOR AREA		2266.70	210.66		
THIRD FLOOR AREA		2266.70	210.66		
TOTAL FLOOR AREA		8599.82	799.24		
NON FLOOR AREA IN GROUND FLOOR		389.51	36.20		

Legend

- PROPOSED WORK
- ROADS
- BOUNDARY LINE

PLAN SHOWING THE PROPOSED RESIDENTIAL BUILDING IN DOOR No 31, CLUB HOUSE ROAD, CHETPET, MADRAS
 R S No 451/195

SCALE: 1:100. ALL DIMENSIONS ARE IN METRES.

K. Venugopal
 SIGNATURE OF OWNER

K. VENUGOPAL
 AEB (Rtd)
 CONSULTING CIVIL ENGINEER
 LICENSE SURVEYOR CLASS
 CORPORATION OF MADRAS
 3, NEELAKANDAN STREET
 NUNGAMBAKKAM (LAKE AREA)
 MADRAS - 600 063
 1990