

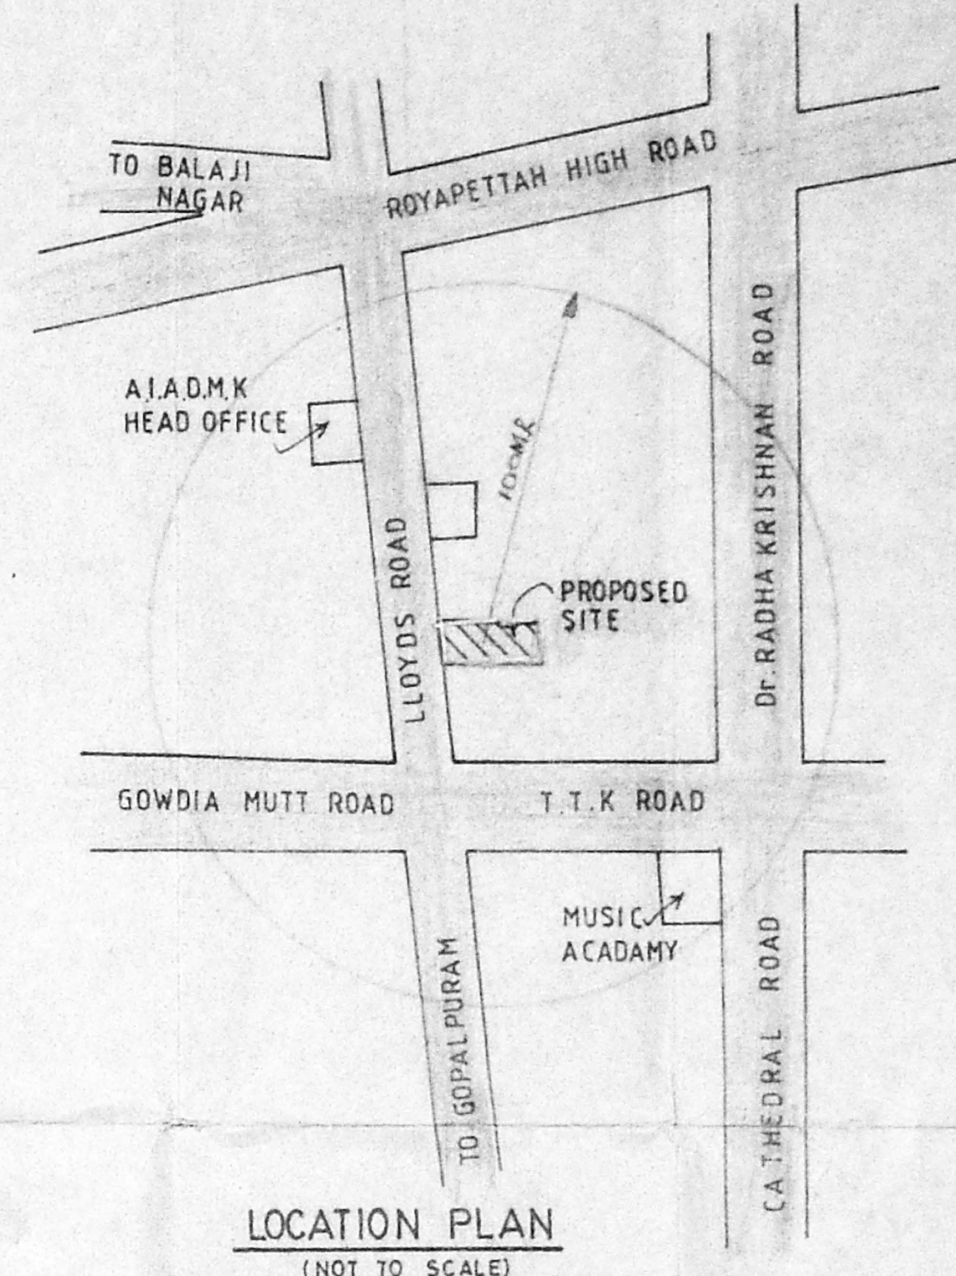
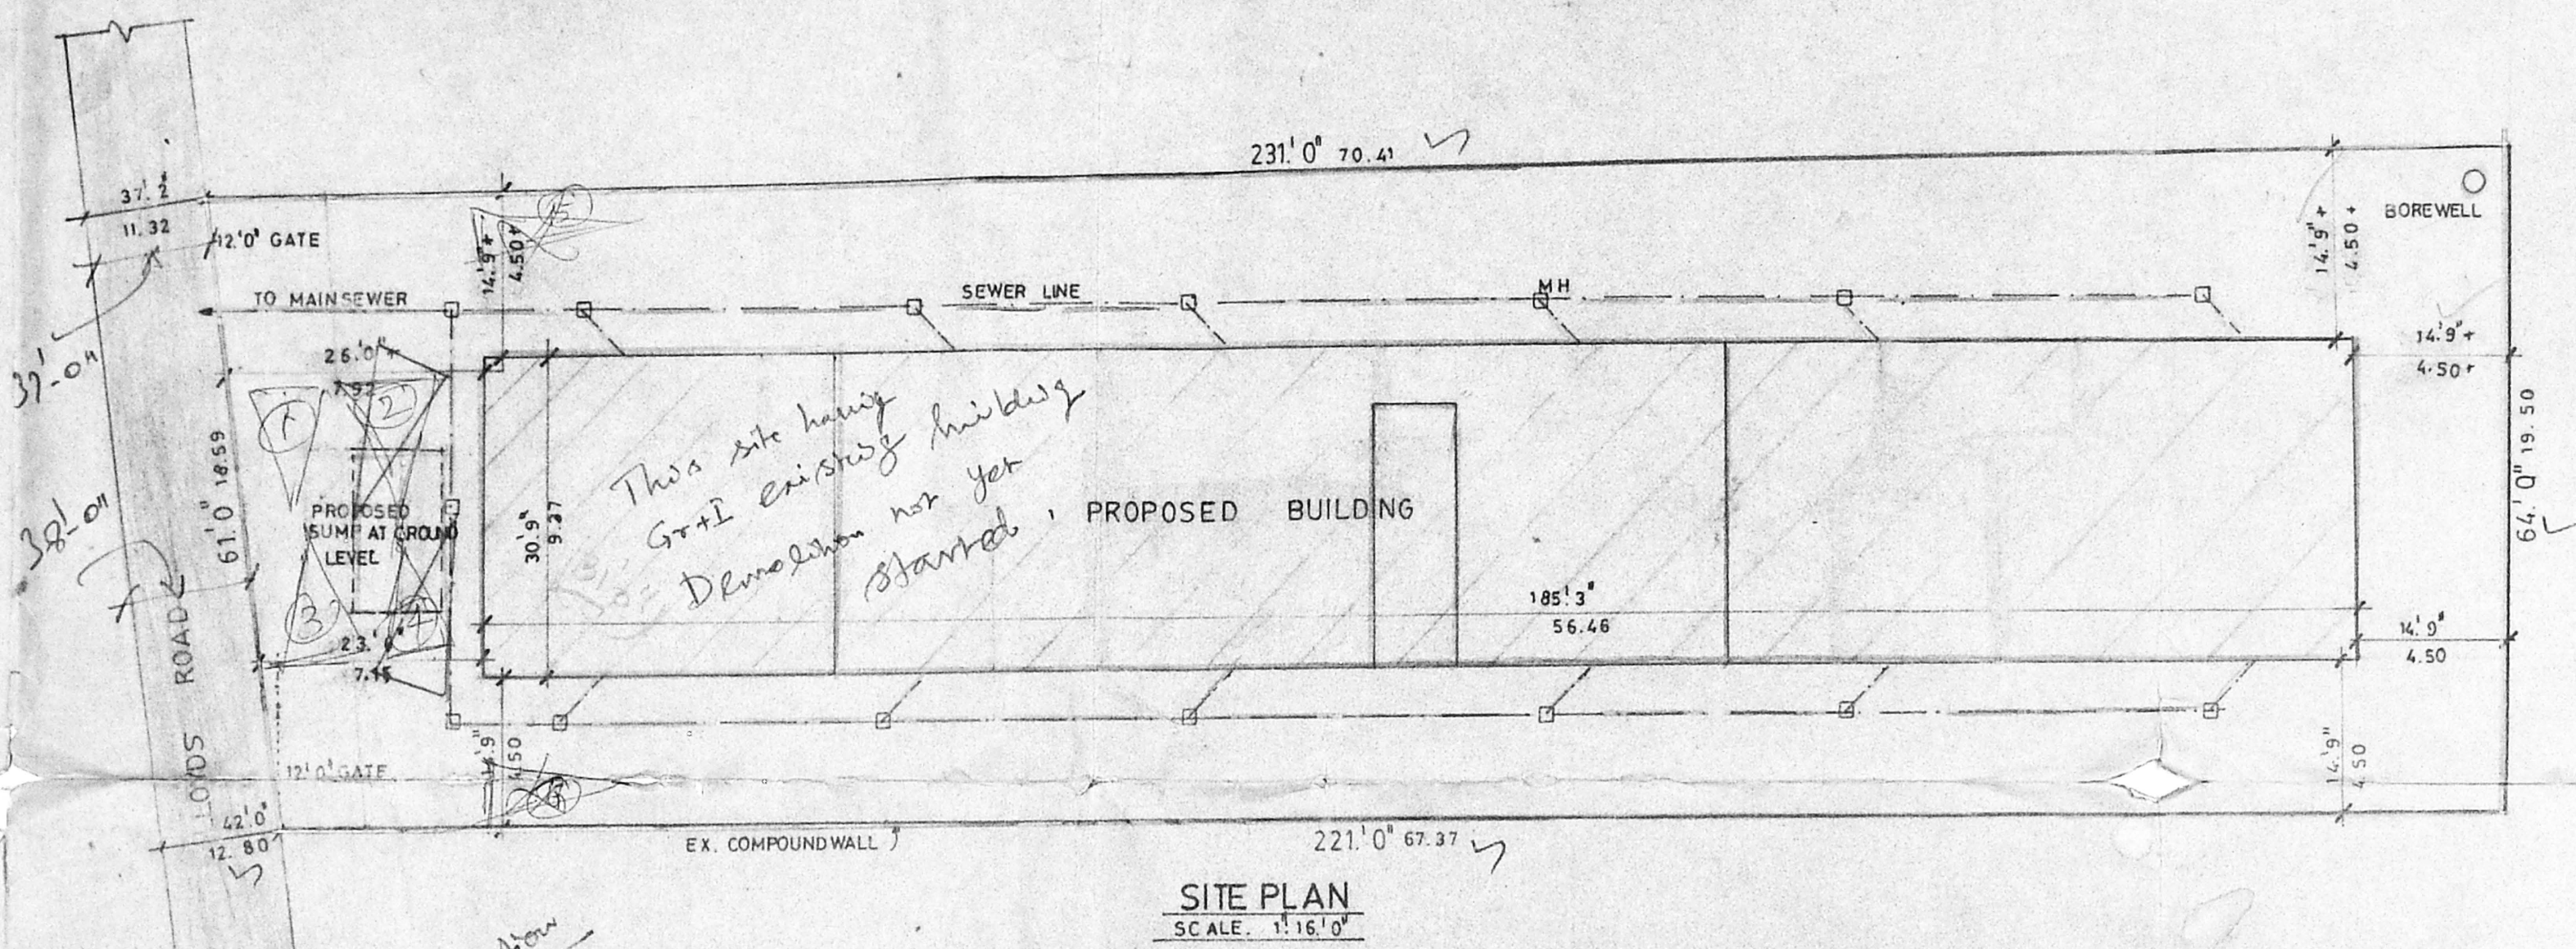
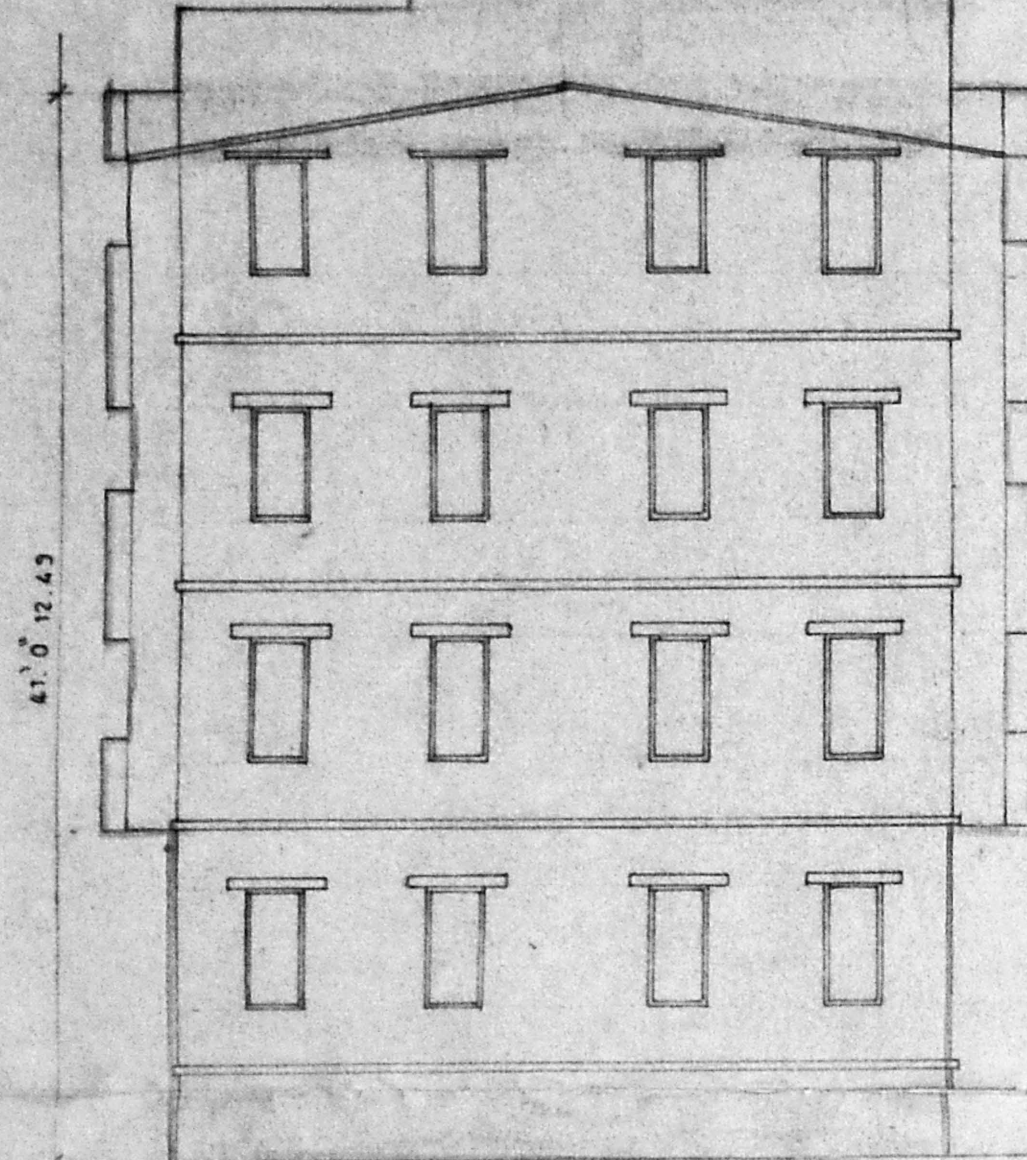
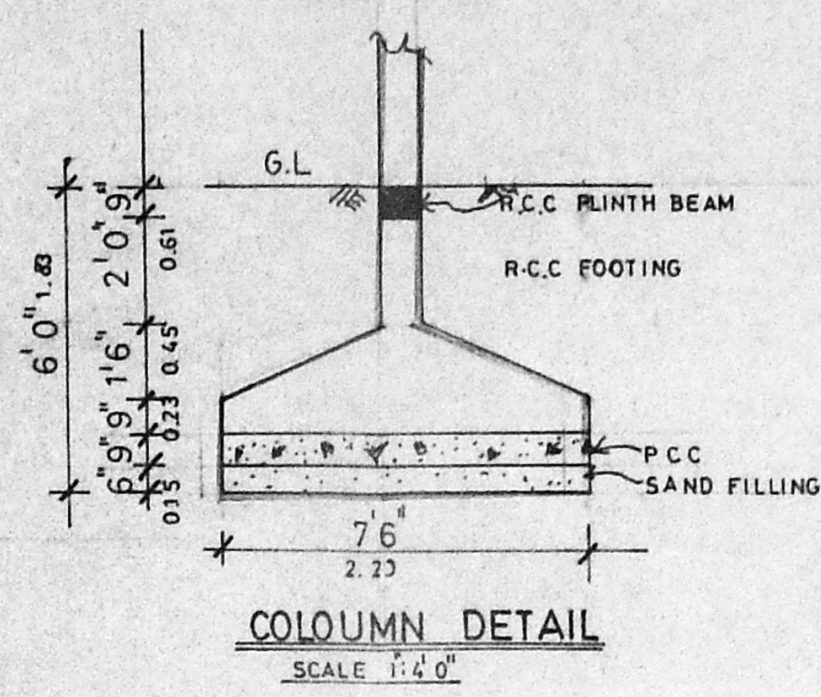


B/16957/422/93
 Planning Permit No. **APPROVED**
 SUBJECT TO THE CONDITIONS IN THIS ORDER LETTER No. 1193/14/93 Date: 12-11-93
 FOR MEMBER SECRETARY
 MADRAS METROPOLITAN DEVELOPMENT AUTHORITY
 MADRAS - 600 008.

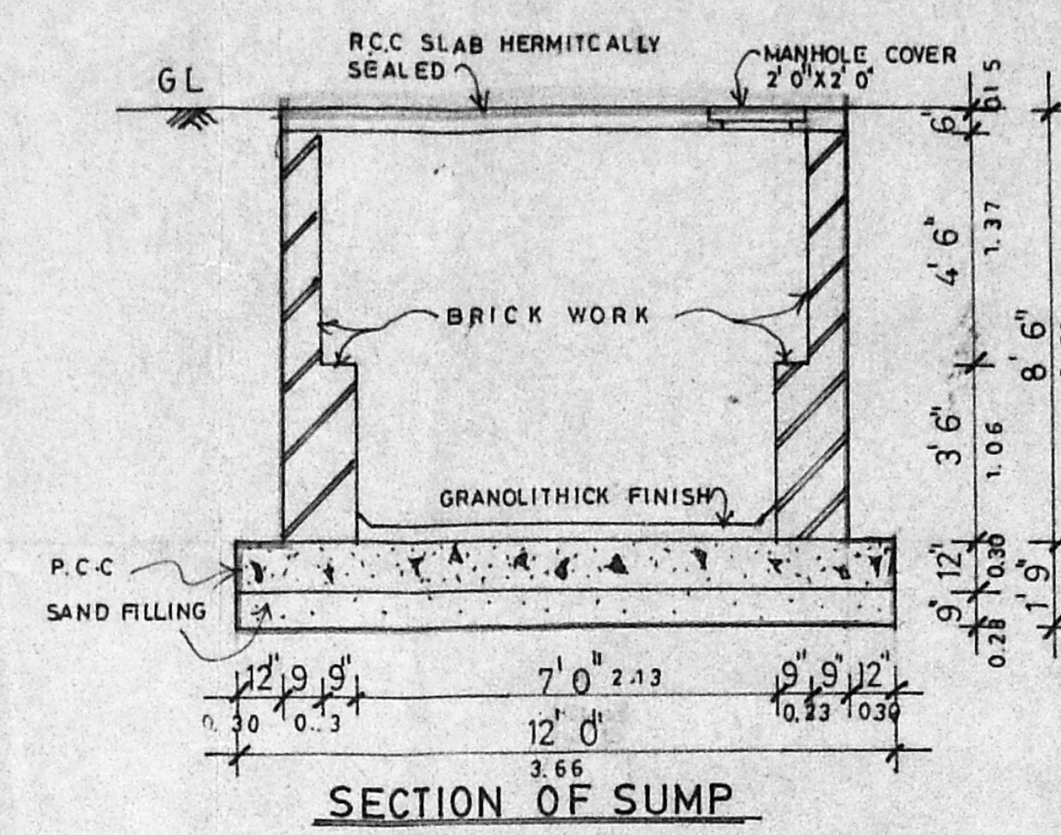

	Sq. ft	Sq. m
AREA STATEMENT		
PLOT AREA	14030.00	1303.90
ALL FSI	21045.00	1955.85
GROUND	3204.36	297.80
FIRST	6264.68	582.22
SECOND	6024.93	559.94
THIRD	5413.82	503.14
TOTAL	20907.79	1943.10
NON FSI AREA		
BASEMENT	1914.18	177.90
CAR PARKING	2492.04	231.50

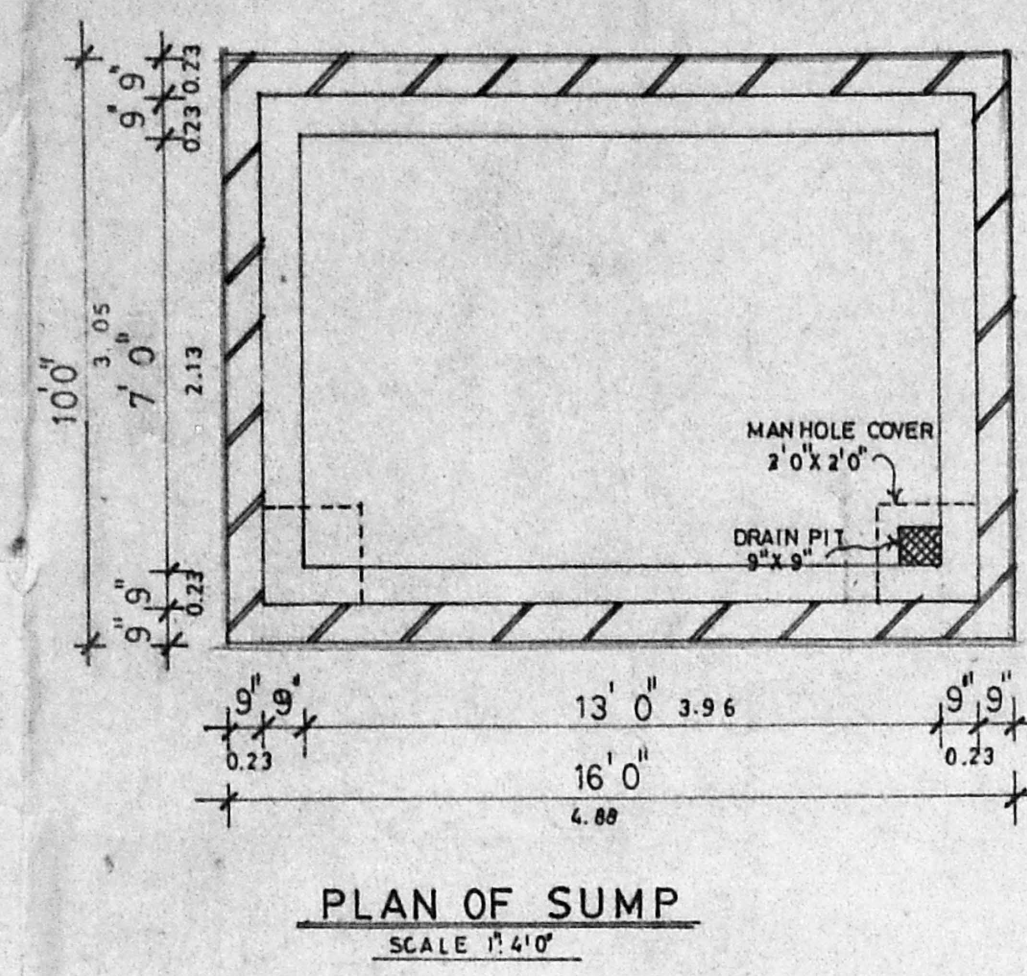

- PROPOSED
- PLOT BOUNDARY
- ACCESS ROAD
- SEWER LINE

S. M. S. Subramanian
 OWNER'S SIGNATURE

Nataraj Venkat
 LICENSED SURVEYOR
 NATARAJ, VENKAT & PARTNERS
 Class-1, No. 355
 62, C.P. RAMASWAMY ROAD
 MADRAS-18, PIN 457465

nataraj & venkat
 Architects


62, C. P. Ramaswamy Road,
 Alwarpet,
 Madras - 18.

Tel : 457 465.
 JOB TITLE


PROPOSED APARTMENT AT
 104, LLOYDS ROAD
 MYLAPORE VILLAGE, MADRAS
 R.S.NO:1152/8, BLOCK NO:24

DRAWING TITLE
 CORPORATION DRAWING.


DRAWN K. C. K.	CHECKED	JOB NO.	SHEET NO. 1
SCALE 1"=8'-0"	DATE		

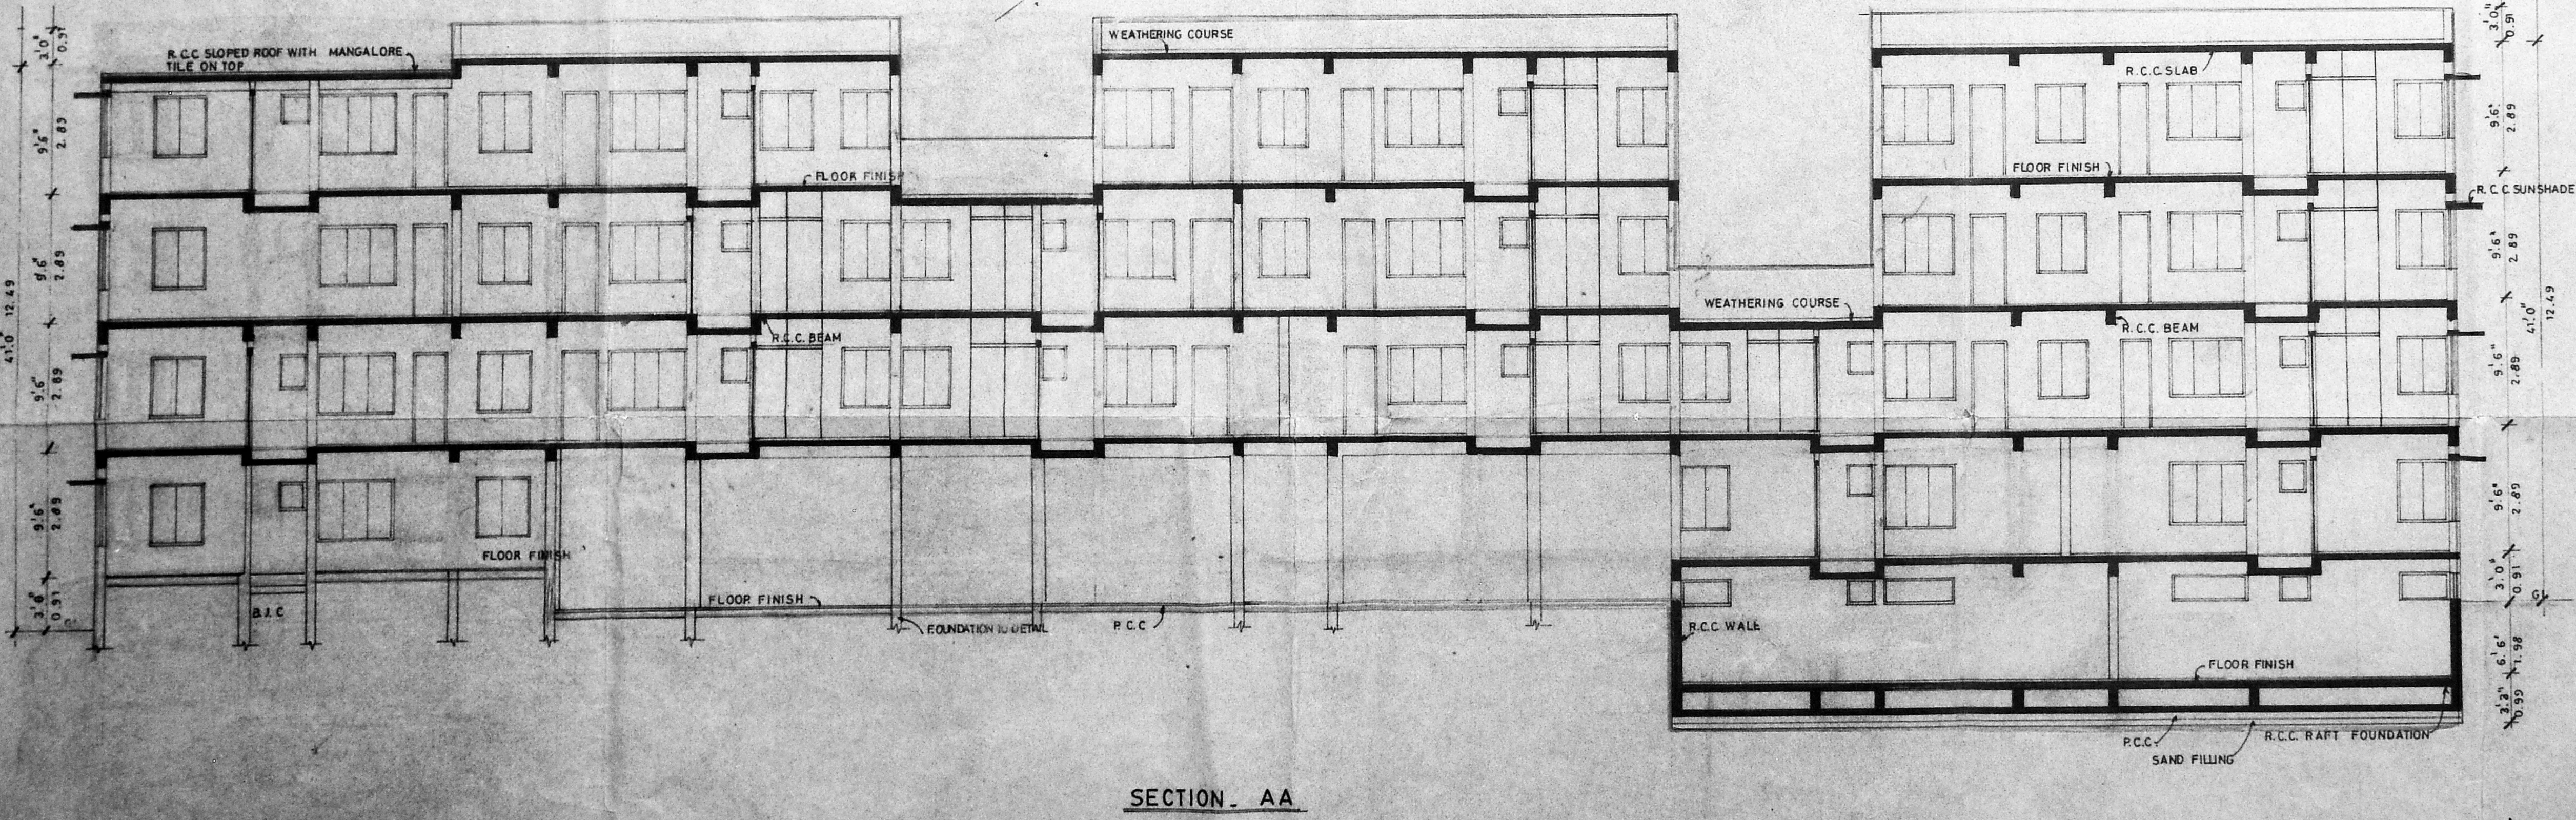


B/116954/42/193
 Planning Permit No. 1193
APPROVED
 SUBJECT TO THE CONDITIONS IN THIS OFFICE LETTER.
 No. 19074/193

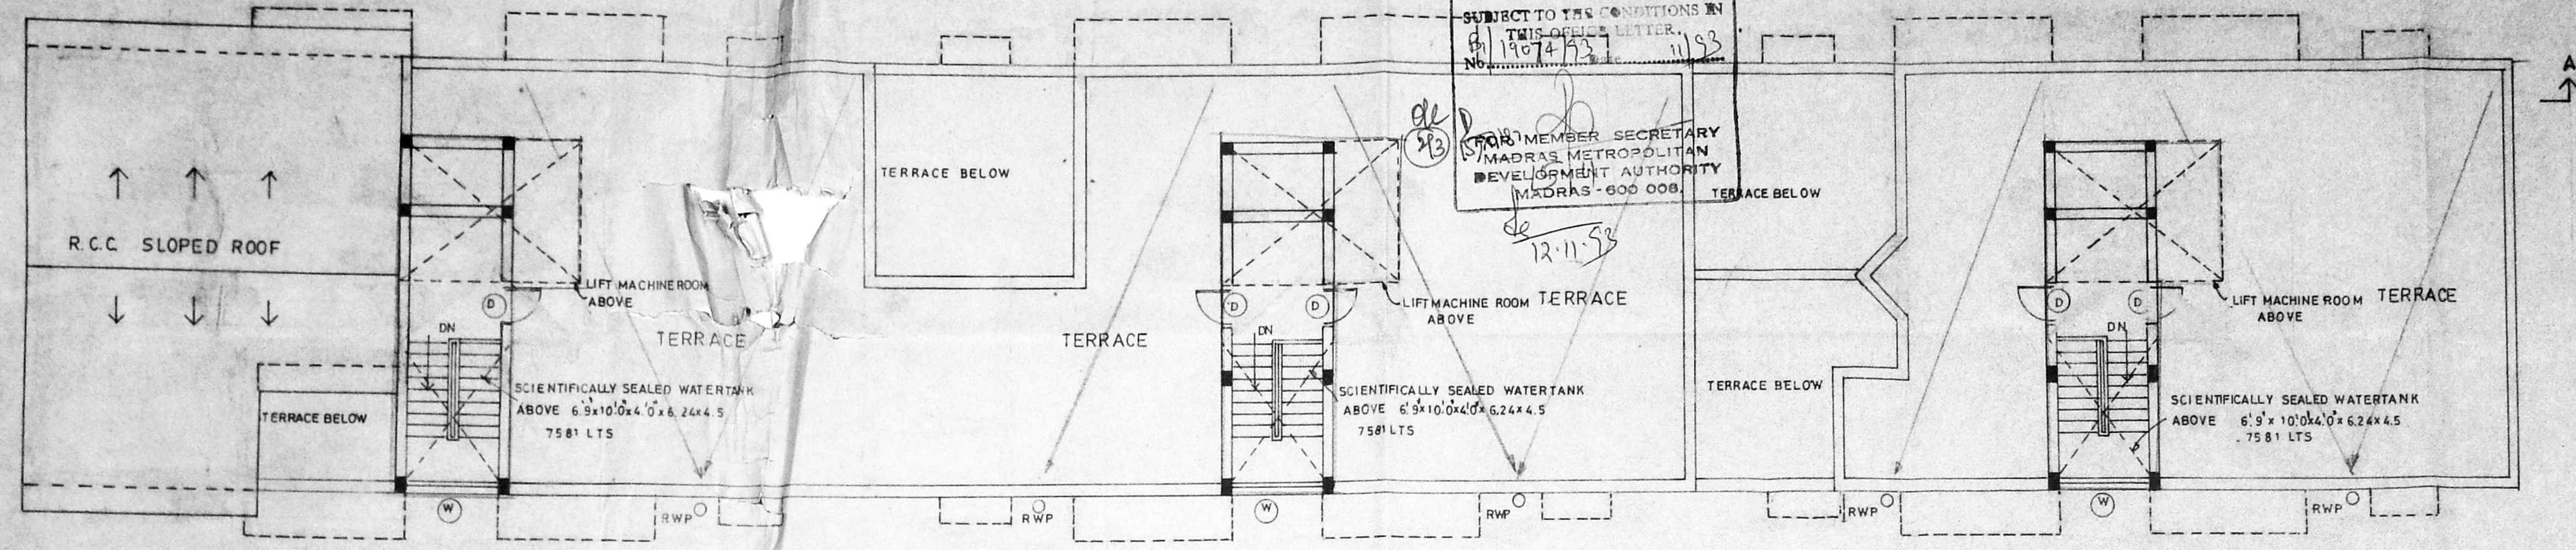

TERRACE PLAN

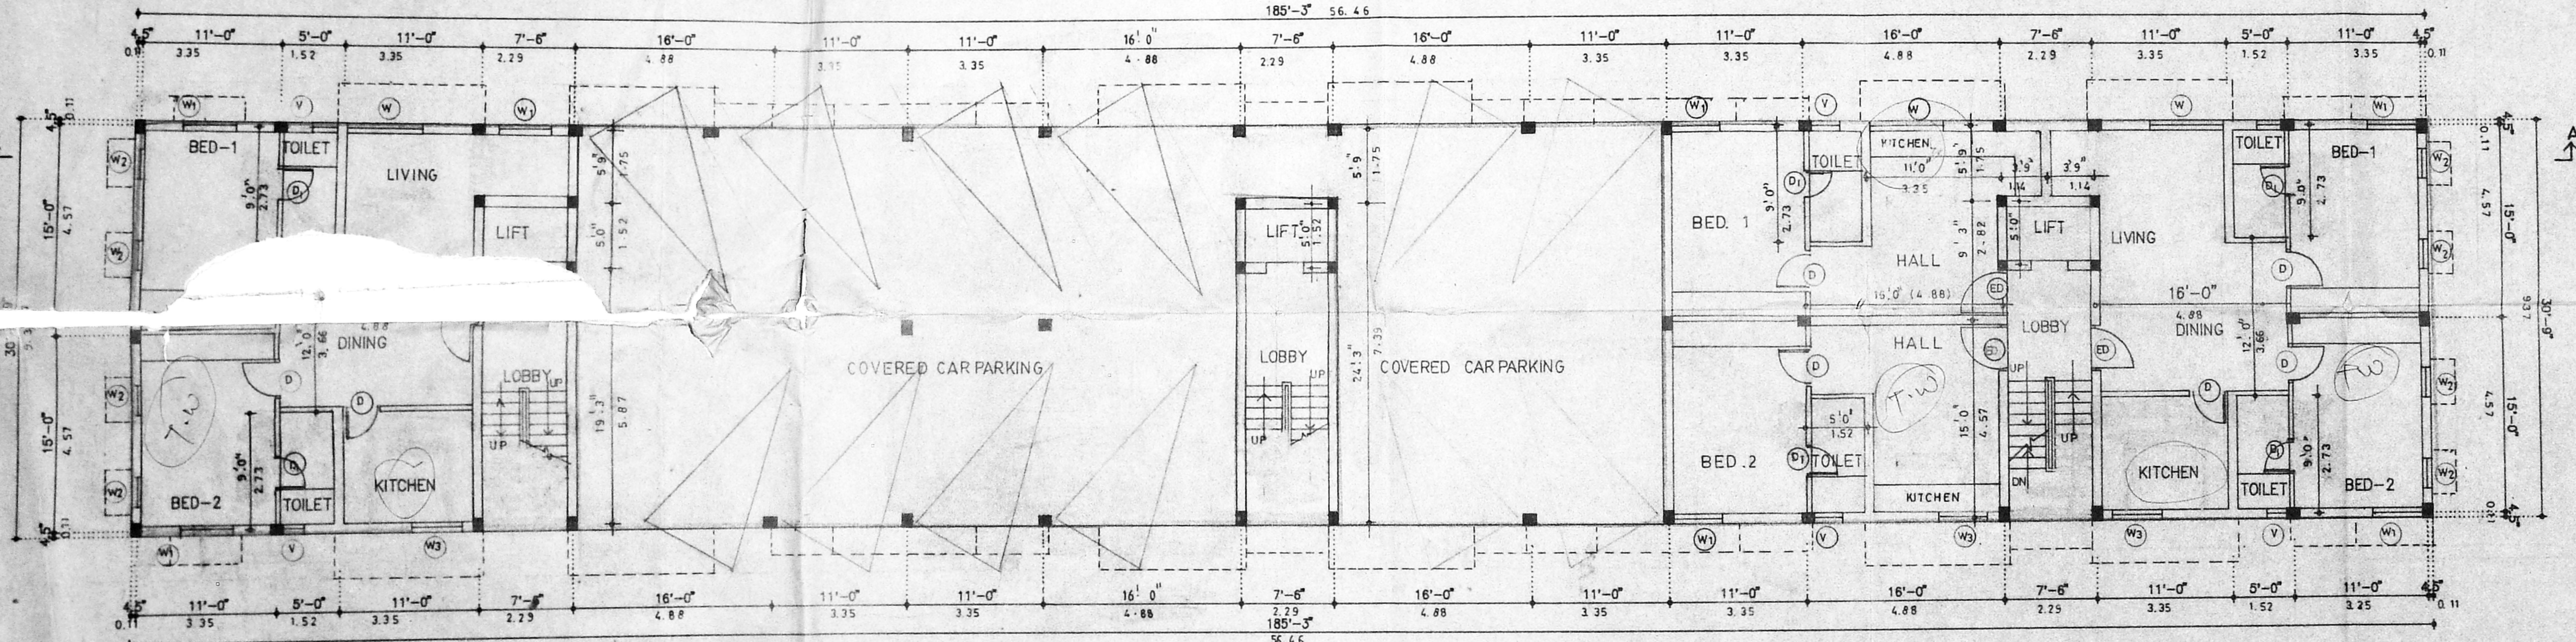


GROUND FLOOR PLAN

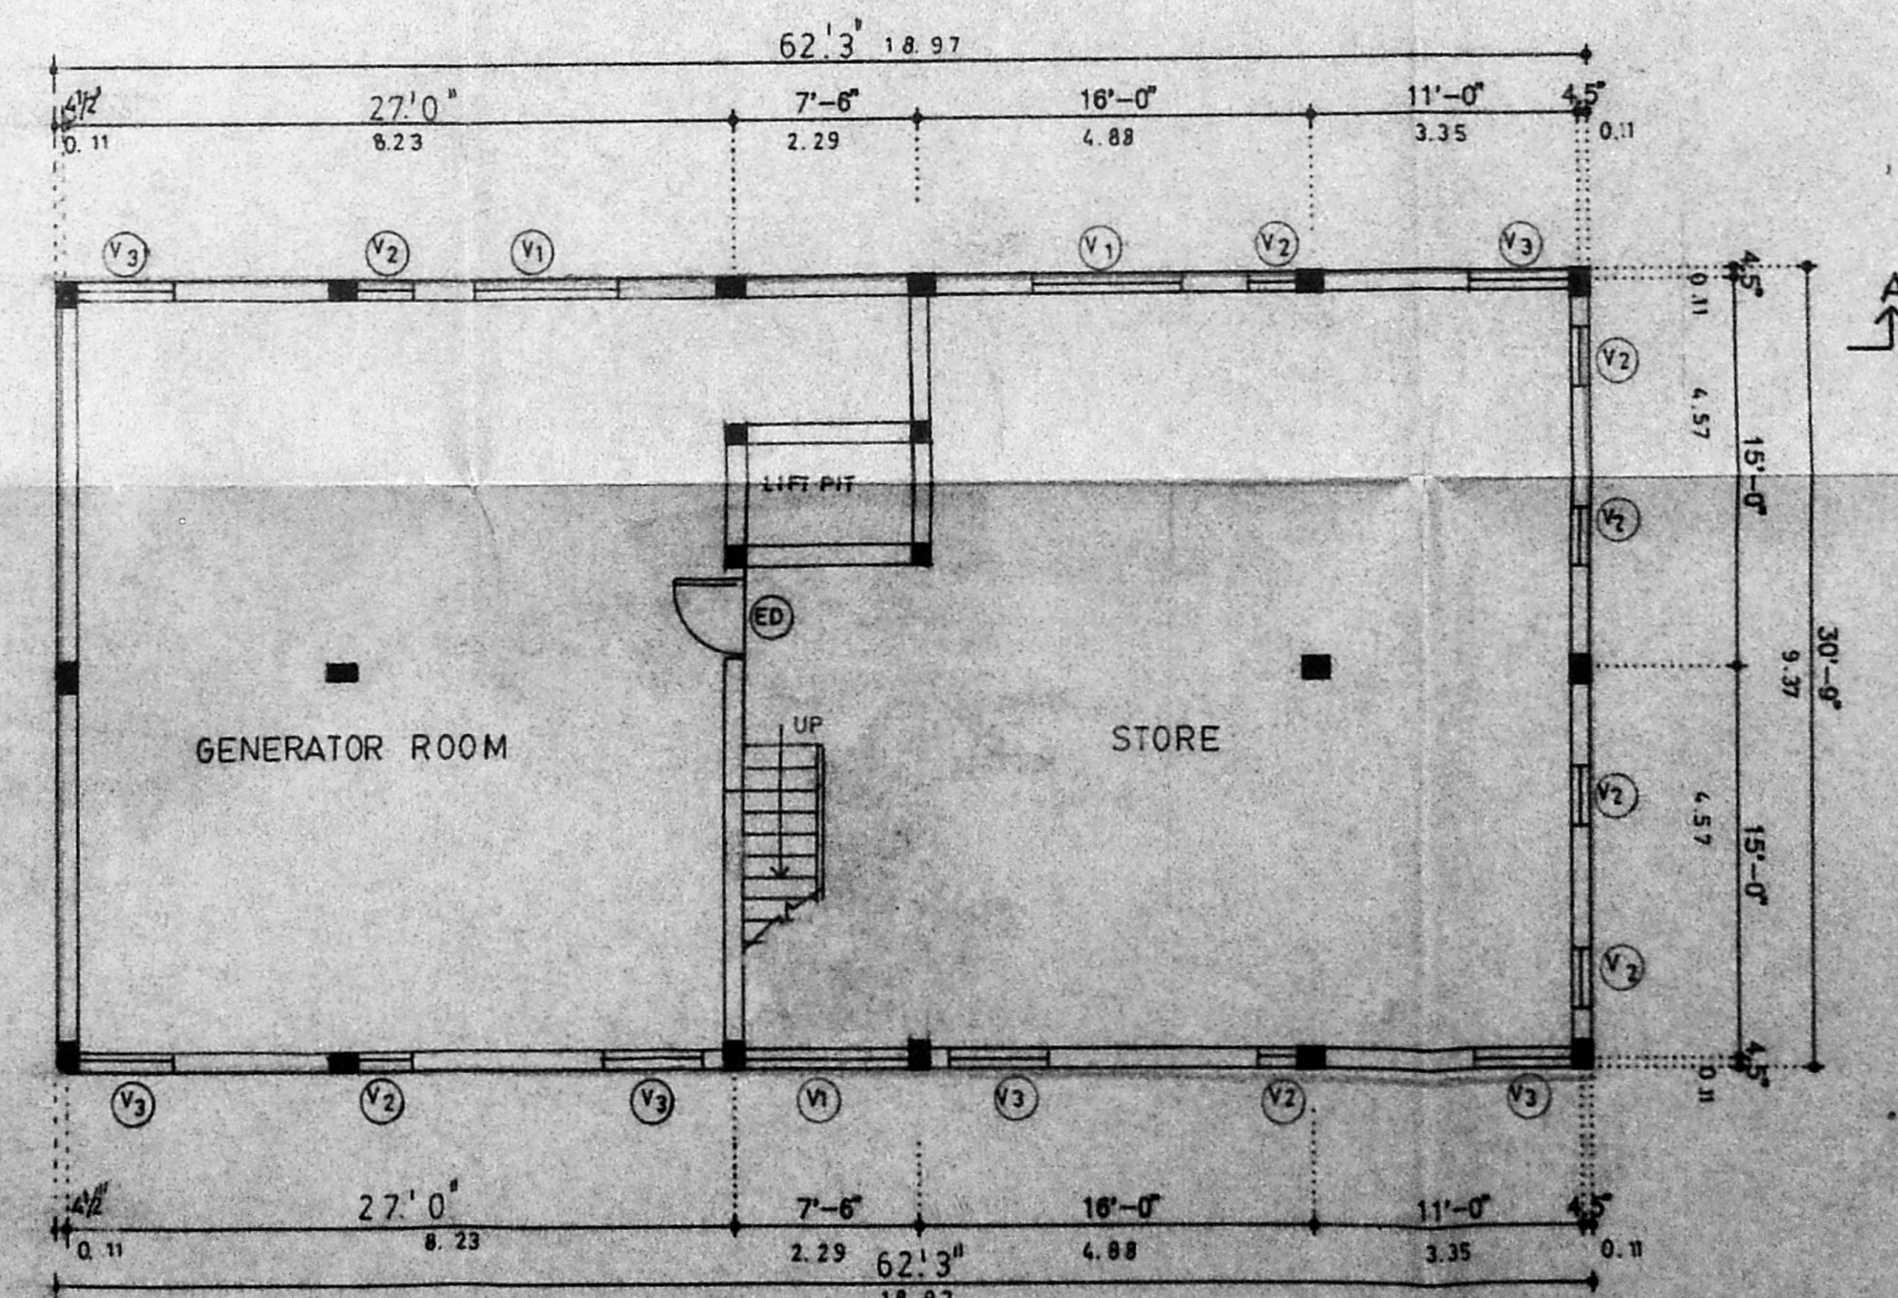

BASEMENT FLOOR PLAN

SCHEDULE OF JOINERY		
TYPE	DESCRIPTION	SIZE
ED	ENT DOOR	3'6" x 7'0"
D	DOOR	3'0" x 7'0"
D1	DOOR	2'6" x 7'0"
W	WINDOW	6'0" x 4'6"
W1	WINDOW	4'0" x 4'6"
W2	WINDOW	2'3" x 4'6"
W3	WINDOW	4'0" x 3'6"
V	VENTILATOR	2'3" x 2'3"
V1	DO	6'0" x 2'0"
V2	DO	2'3" x 2'0"
V3	DO	4'0" x 2'3"

Handwritten signature/initials

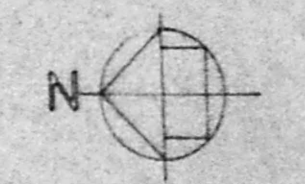

PROPOSED

S. Muthu Subramanian
 OWNER'S SIGNATURE


Venkat
 LICENSED SURVEYOR

nataraj & venkat
 Architects
 62, C. P. Ramaswamy Road,
 Alwarpet,
 Madras - 18.
 Tel : 457 465.
 JOB TITLE


PROPOSED APARTMENT AT
 104 , LLOYDS ROAD
 MYLAPORE VILLAGE, MADRAS
 R.S.NO:1152/8 , BLOCK NO:24

DRAWING TITLE
CORPORATION DRAWING.


DRAWN	CHECKED	JOB NO.	SHEET NO.
K.C.K			2
SCALE	DATE		
1"=8'-0"			

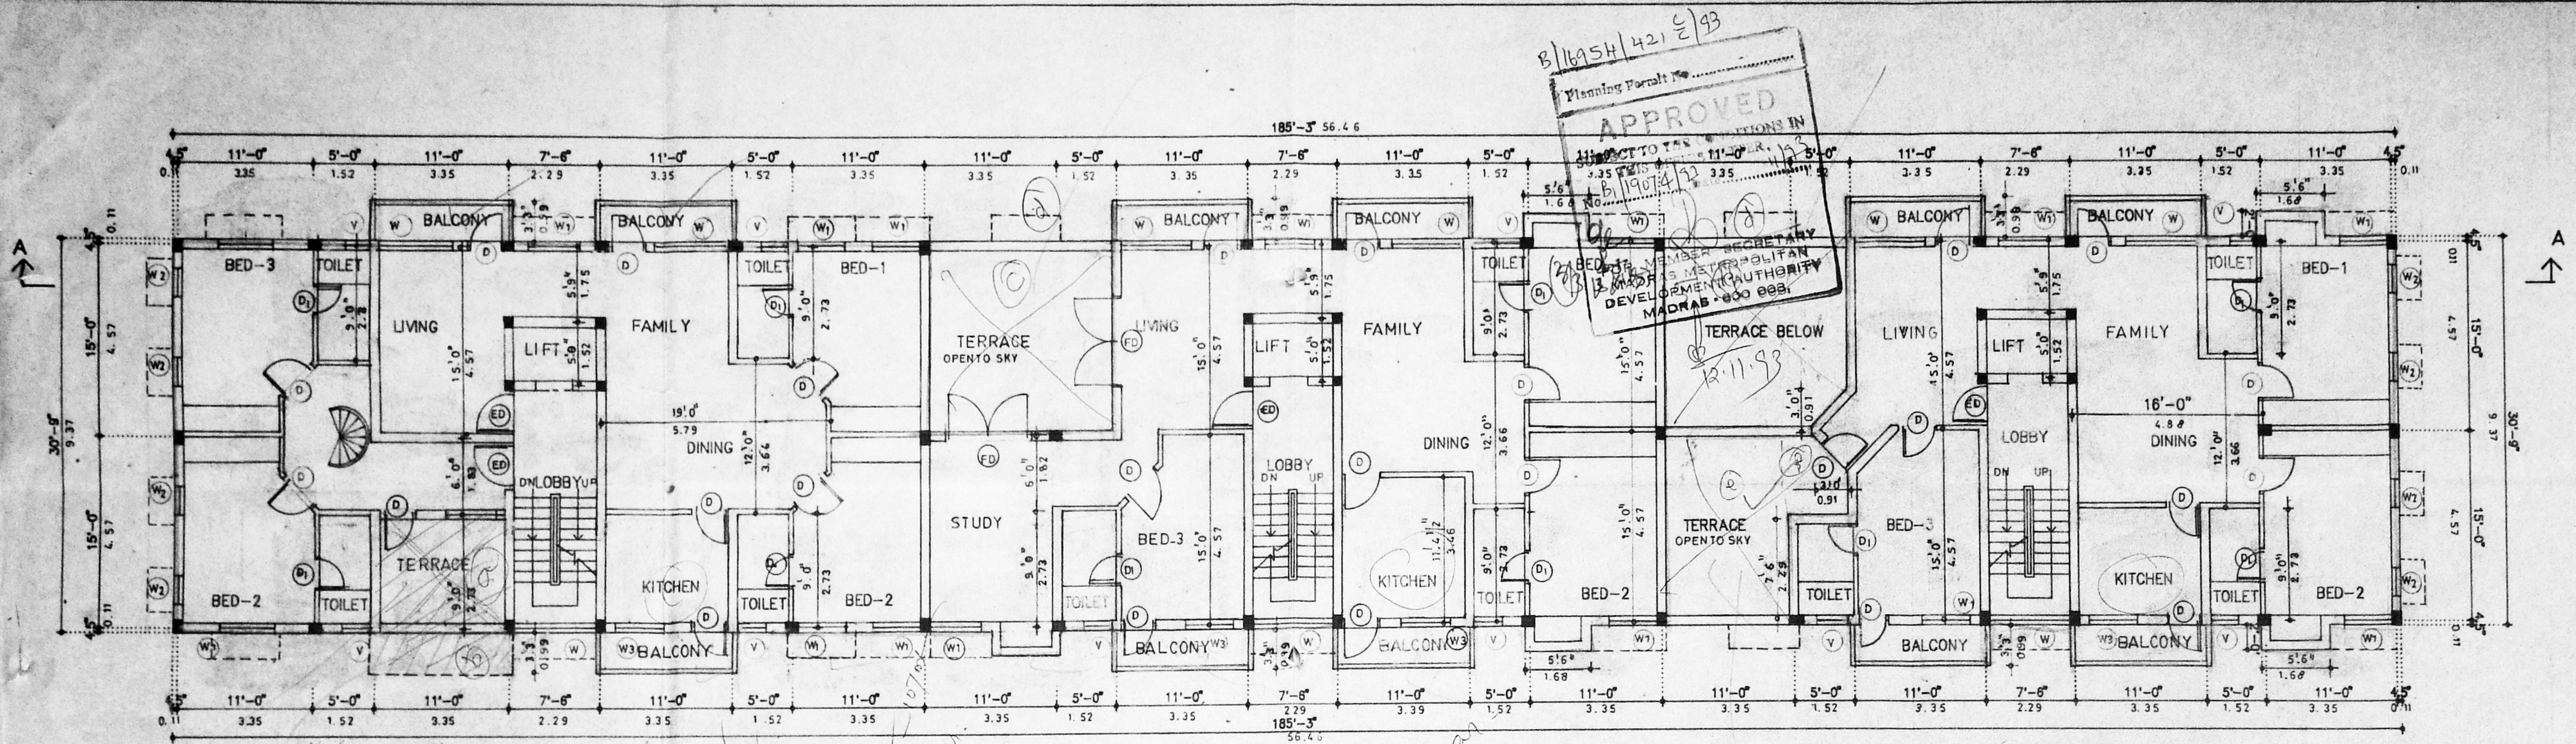

THIRD FLOOR PLAN

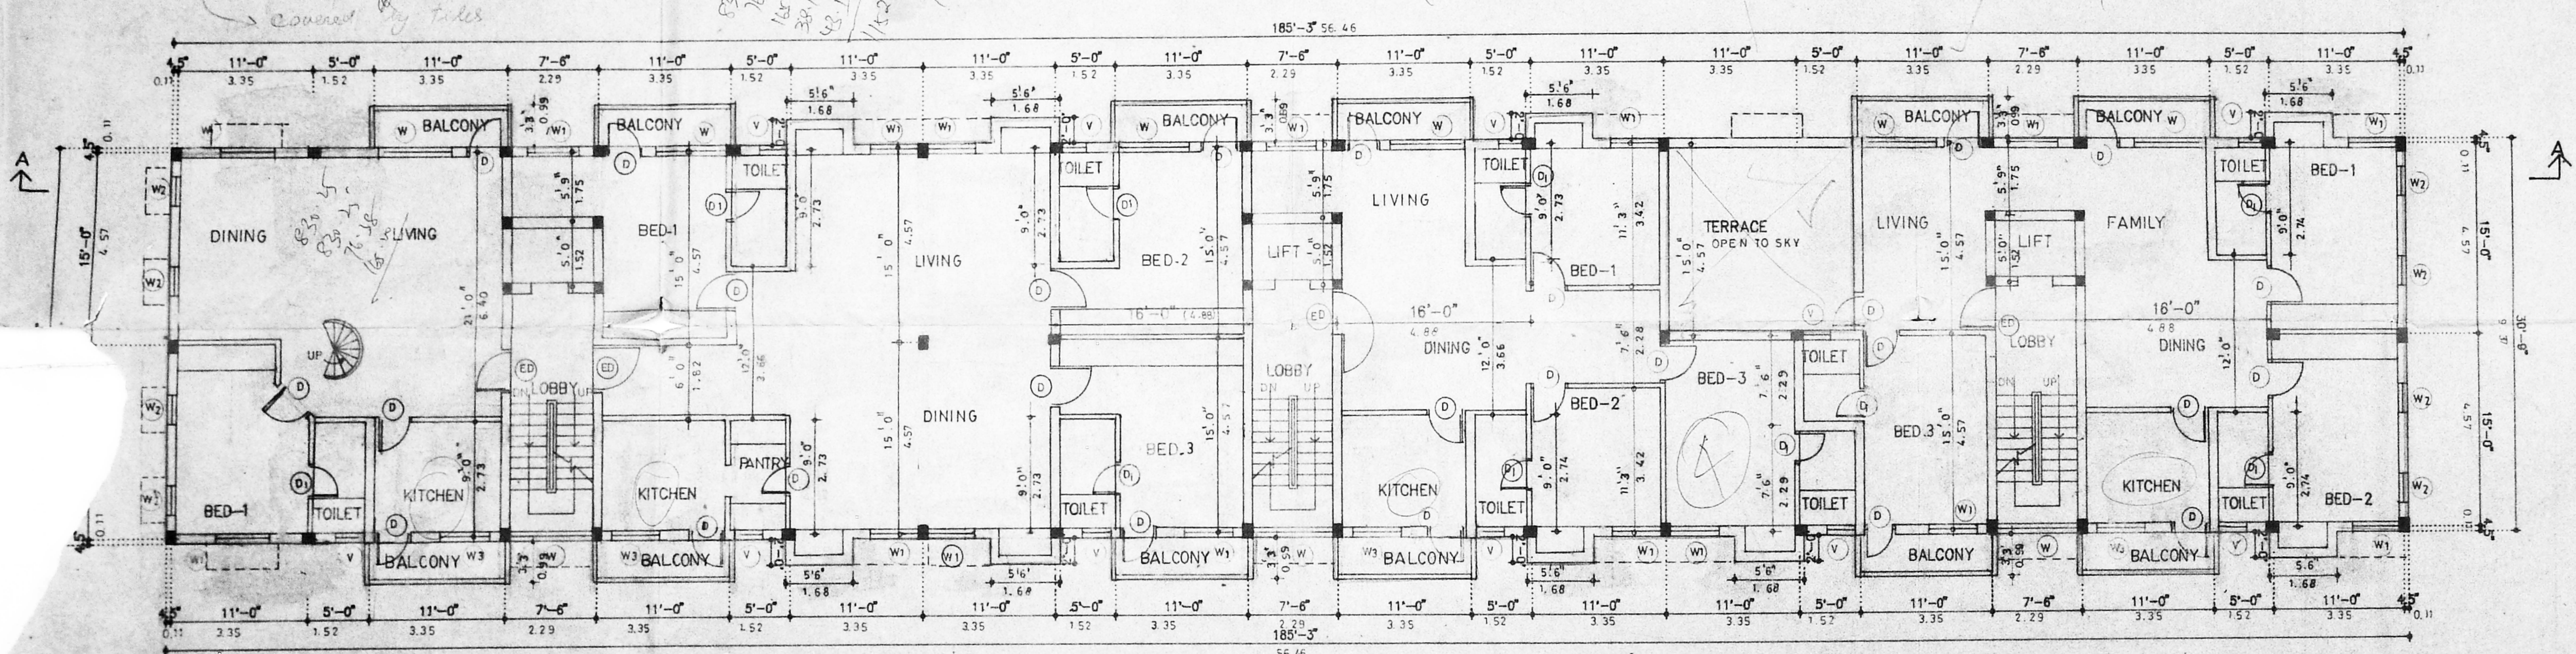


SECOND FLOOR PLAN

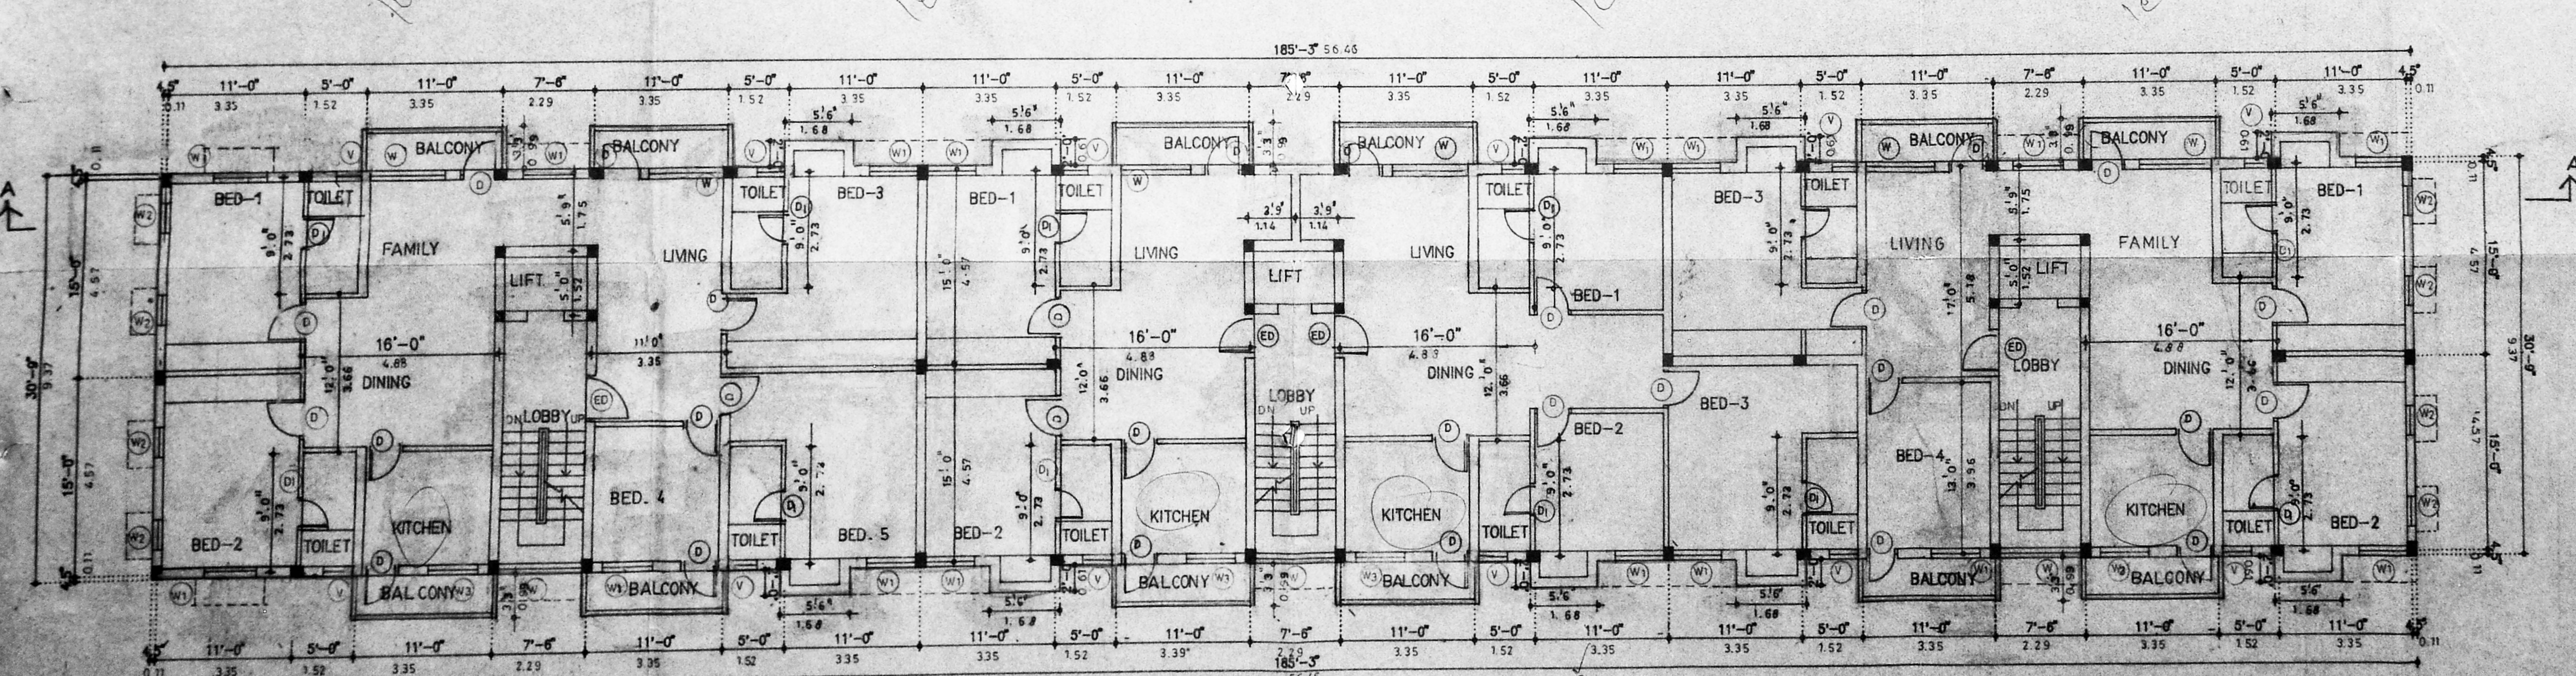

FIRST FLOOR PLAN

SCHEDULE OF JOINERY		
TYPE/DESCRIPTION	SIZE	
ED	ENT DOOR	3'6" x 7'0"
D	DOOR	3'0" x 7'0"
D1	DOOR	2'6" x 7'0"
W	WINDOW	6'0" x 4'6"
W1	WINDOW	4'0" x 4'6"
W2	WINDOW	2'3" x 4'6"
W3	WINDOW	4'0" x 3'6"
V	VENTILATOR	2'3" x 2'3"
FD	FRENCH DOOR	1'0" x 7'0"

Handwritten signature

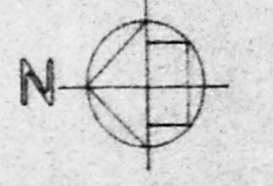

PROPOSED

S. M. Sathya Subramanian
OWNER'S SIGNATURE

V. S. Nataraj
LICENSED SURVEYOR

nataraj & venkat
Architects
62, C. P. Ramaswamy Road,
Alwarpet,
Madras - 18.
Tel: 457 465.
JOB TITLE

PROPOSED APARTMENT AT
104, LLOYDS ROAD
MYLAPORE VILLAGE, MADRAS
R.S.NO: 1152/8, BLOCK NO: 24

DRAWING TITLE
CORPORATION DRAWING.

DRAWN	CHECKED	JOB NO.	SHEET NO.
K. C. K.	DATE		3
SCALE	DATE		
1" = 8'-0"			