

JOINERIES SHEET 1

D/O DOOR/OPEN	3'0" x 7'0"
D1	2'6" x 7'0"
D2	2'3" x 7'0"
W WINDOW	4'0" x 4'6"
V VENTILATOR	3'0" x 2'6"
G GRILL	6'6" x 4'6"

SPECIFICATION

SAND FILLING IN FOUNDATION
 RCC 1:4:8 IN FOUNDATION
 BRICK WORK IN 1:1:5
 RCC WORK IN 1:2:4
 PLASTERING IN 1:1:4
 STANDARD WEATHERING COURSE


AREA DETAIL 4 FT. 10"

TOTAL EXTENT OF THE SITE 6271 584.6
 GROUND FLOOR AREA 3400 351.8
 FIRST FLOOR AREA 3488 324.1
 SECOND FLOOR AREA 3488 324.1
 COV. 55%
 FSI 1.44

COLOUR INDEX

ROADS
 BOUNDARY
 PROPOSAL

SCALE 1" = 8'0" (1:100)

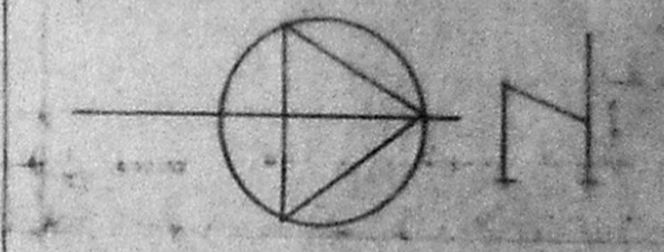

PRO. RESIDENTIAL BUILDING IN T.S.
 No 21, BLOCK No 25,
 AT DOOR NO 49,
 SUNDARAJA PERUMAL KOIL STREET,
 PERAVALLUR. MS. 82
 CORPN. DIVN. No 54
 (OLD D.S. No 3410, BLOCK
 No 2, AT PERAVALLUR)

S. Duraibandian
 OWNER'S SIGNATURE

S. Duraibandian
 S. DURAI BANDIAN,
 B.E., A.M.I.E., P.I. Arch.,
 Chartered Engineer, Water, Industrial Consultant,
 Registered Architect, Survey Engineer &
 Licensed Surveyor, Corporation of Madras.
 14, 5th Floor, P. Block, 84/2B,
 K. Nagar, Changanallur, Erode,
 MADRAS - 620 010,
 LICENSED SURVEYOR

B/15337/104/93 RM. 103/43

Planning Permit No.




APPROVED
 SUBJECT TO THE CONDITIONS IN
 THIS OFFICE LETTER.
 D1 1908/92 Date 10/3/93
 No. 1908/92

FOR MEMBER SECRETARY
 MADRAS METROPOLITAN
 DEVELOPMENT AUTHORITY
 MADRAS - 600 008.

MMDA 'B1/PP No. /
 C No B/1908/93

Scrubby
 PART I 10/3/93
 PART II

A.P. 10/3/93
 U.P.

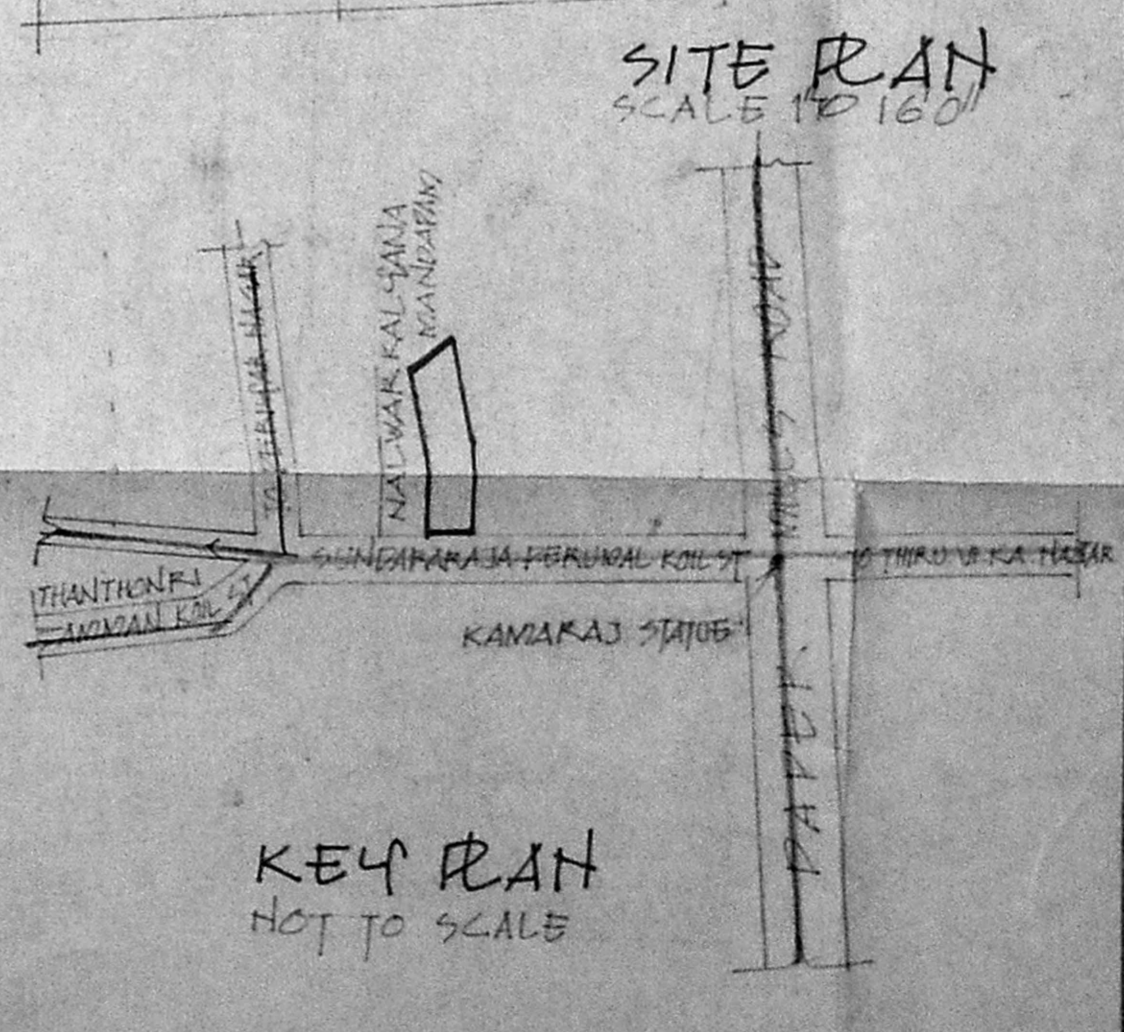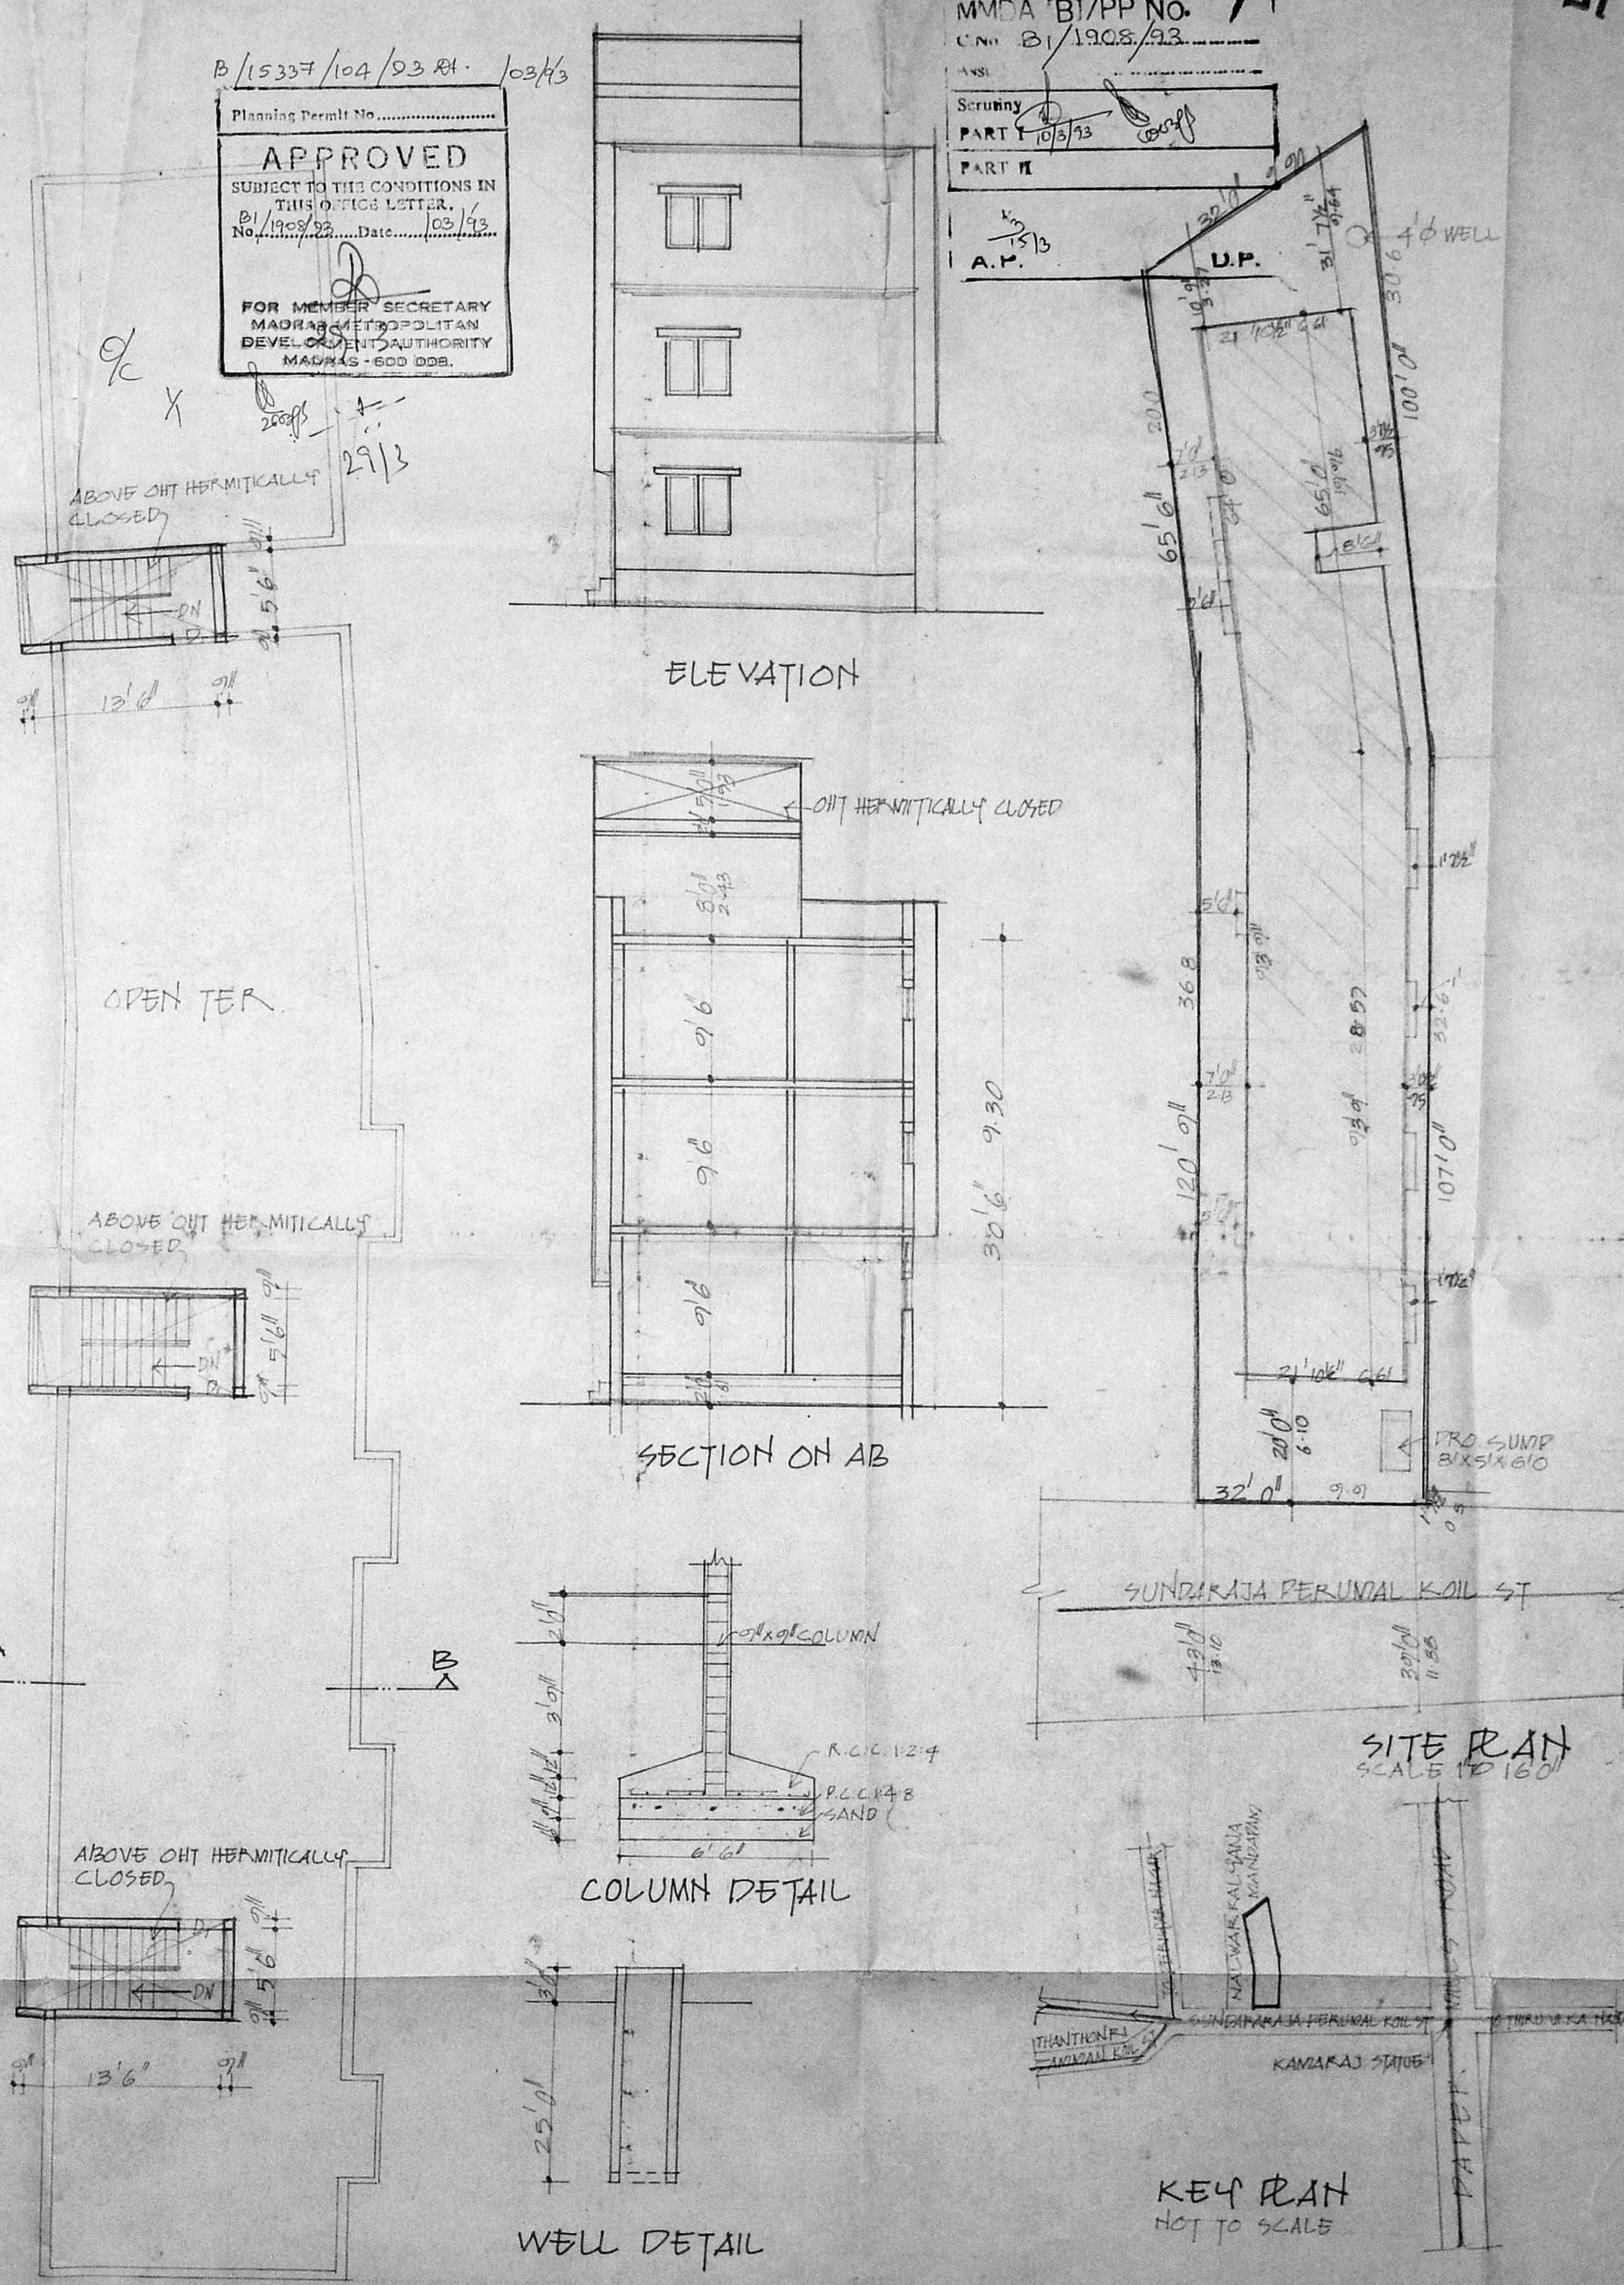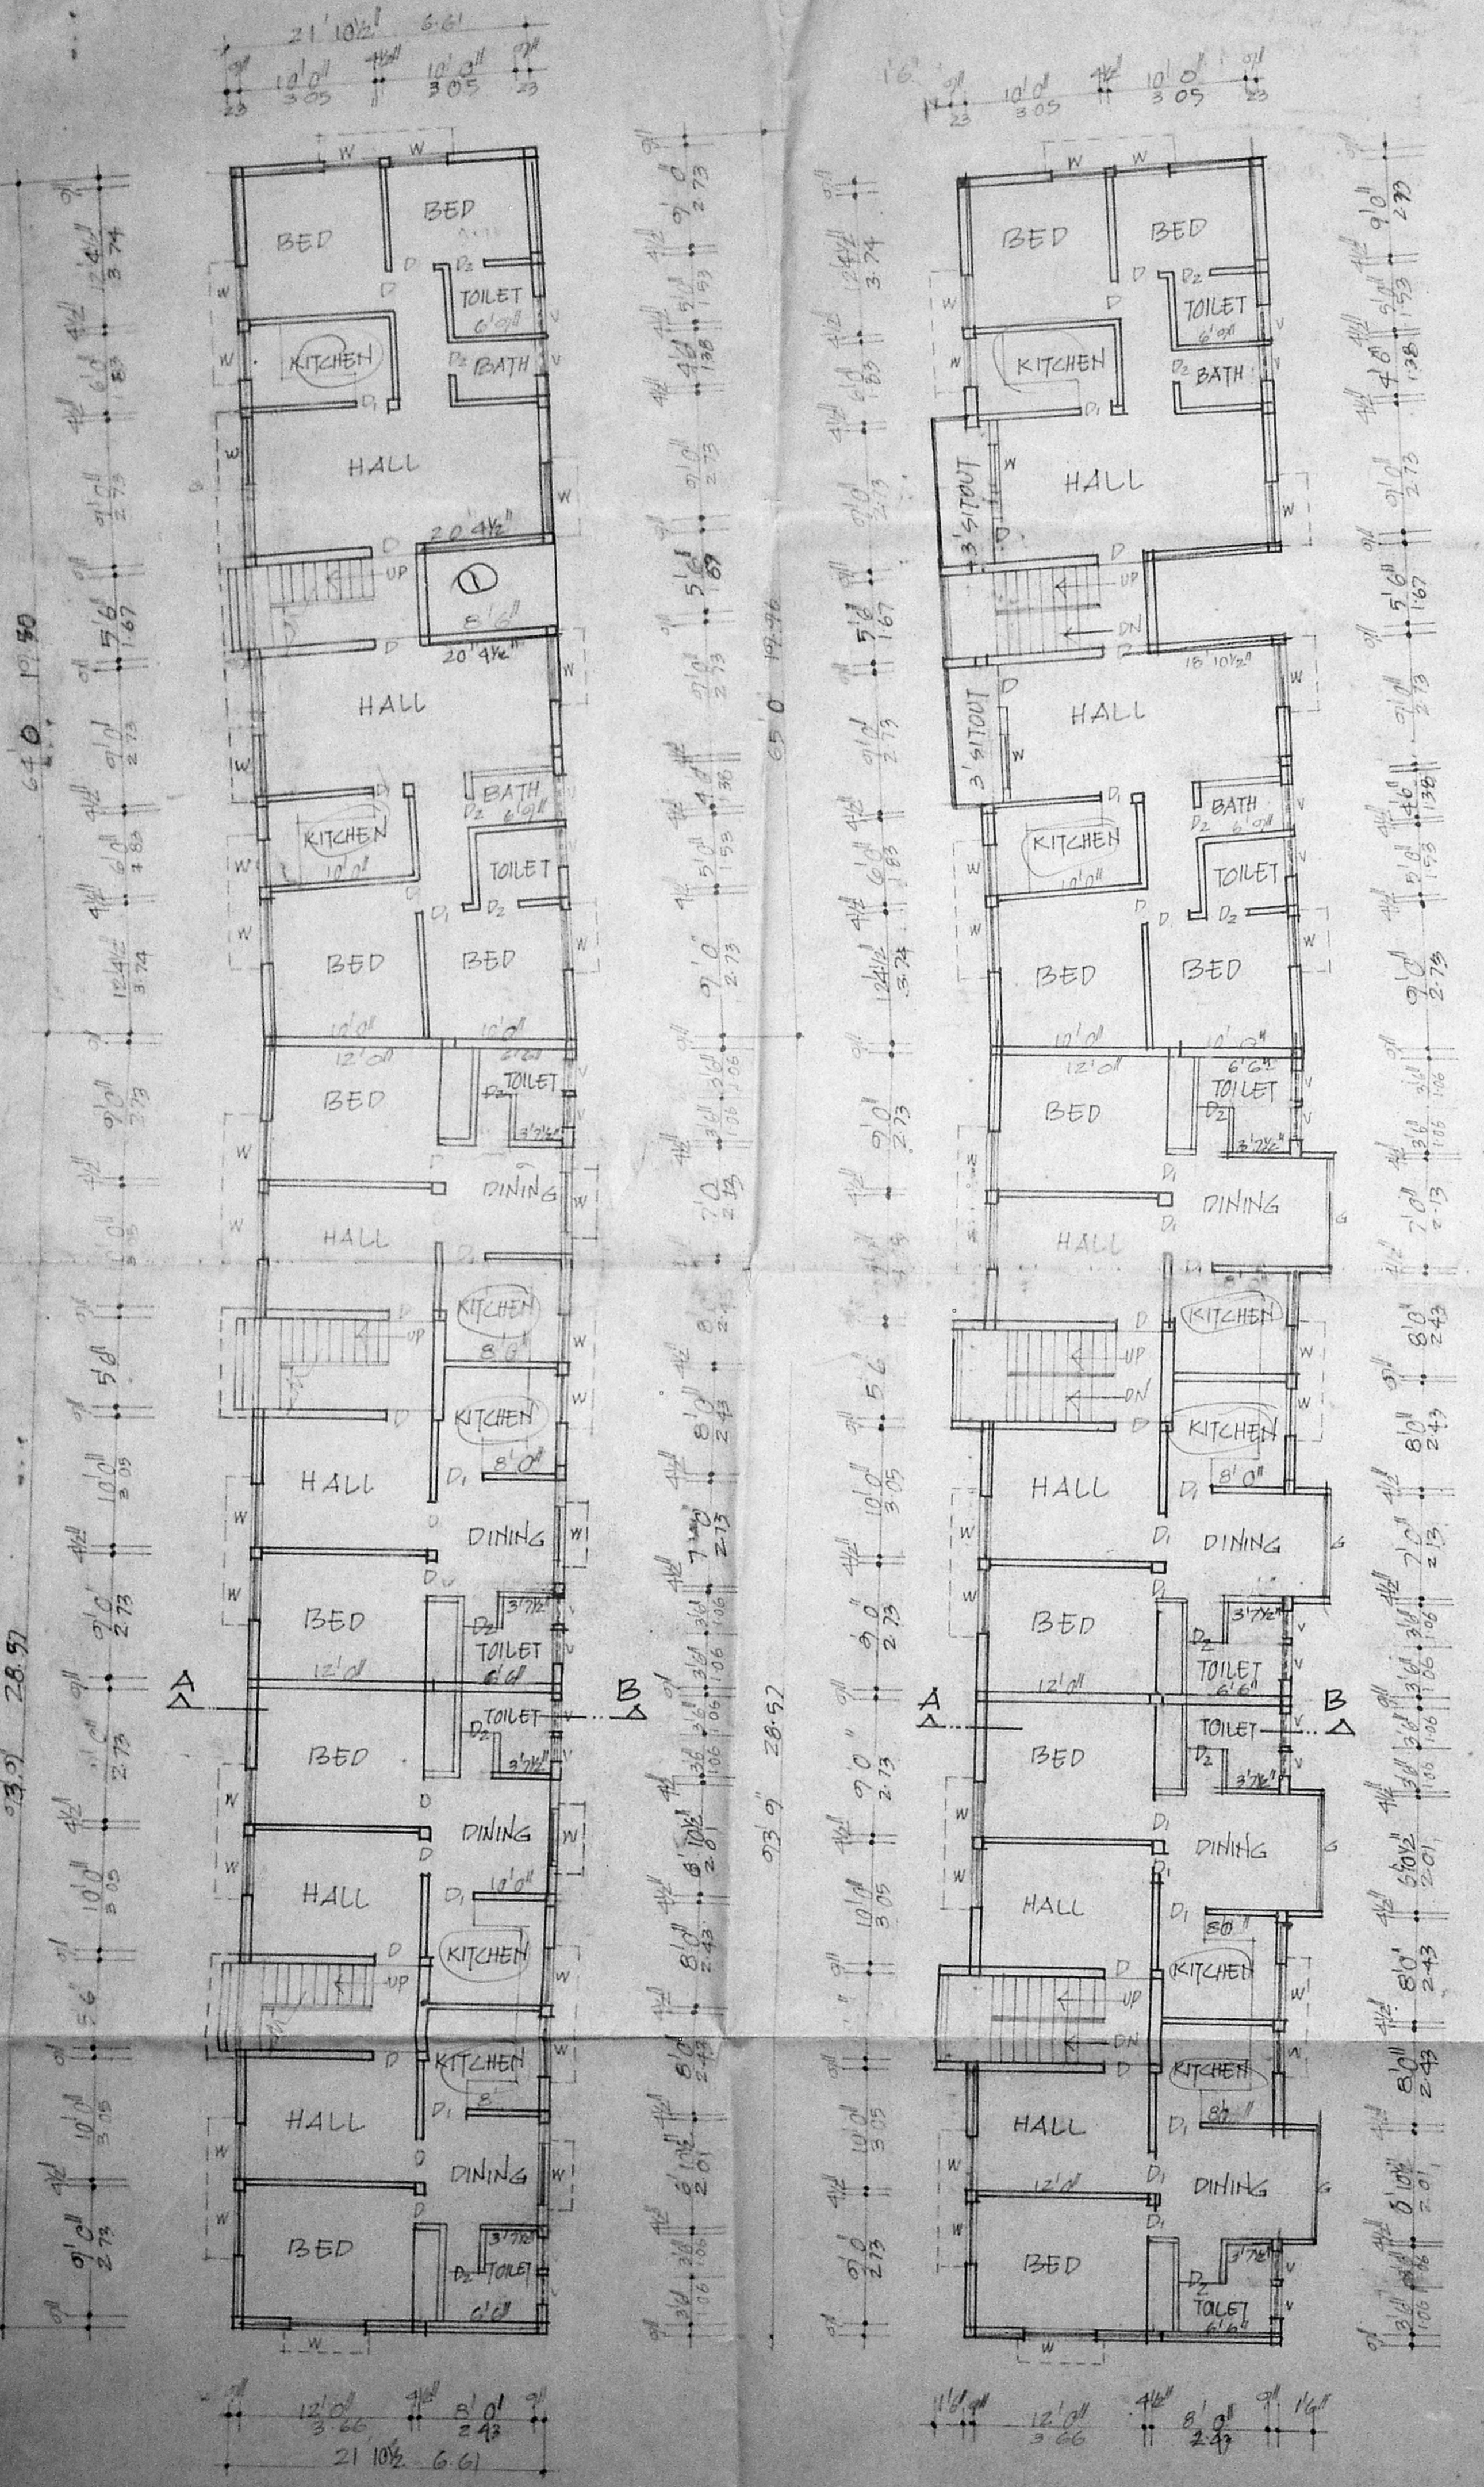

GROUND FLOOR PLAN

TYPICAL FLOOR PLAN
 (1st & II FLOOR)

TERRACE PLAN

ELEVATION

SECTION ON AB

COLUMN DETAIL

WELL DETAIL

SITE PLAN
 SCALE 1" = 160'

KEY PLAN
 NOT TO SCALE