



B/11935/422 2/93

Planning Permit No. 1193
APPROVED
 SUBJECT TO THE CONDITIONS IN THE LETTER
 No. B/1193/20.521/33
 FOR MEMBER SECRETARY
 MADRAS METROPOLITAN
 DEVELOPMENT AUTHORITY
 MADRAS - 600 008.

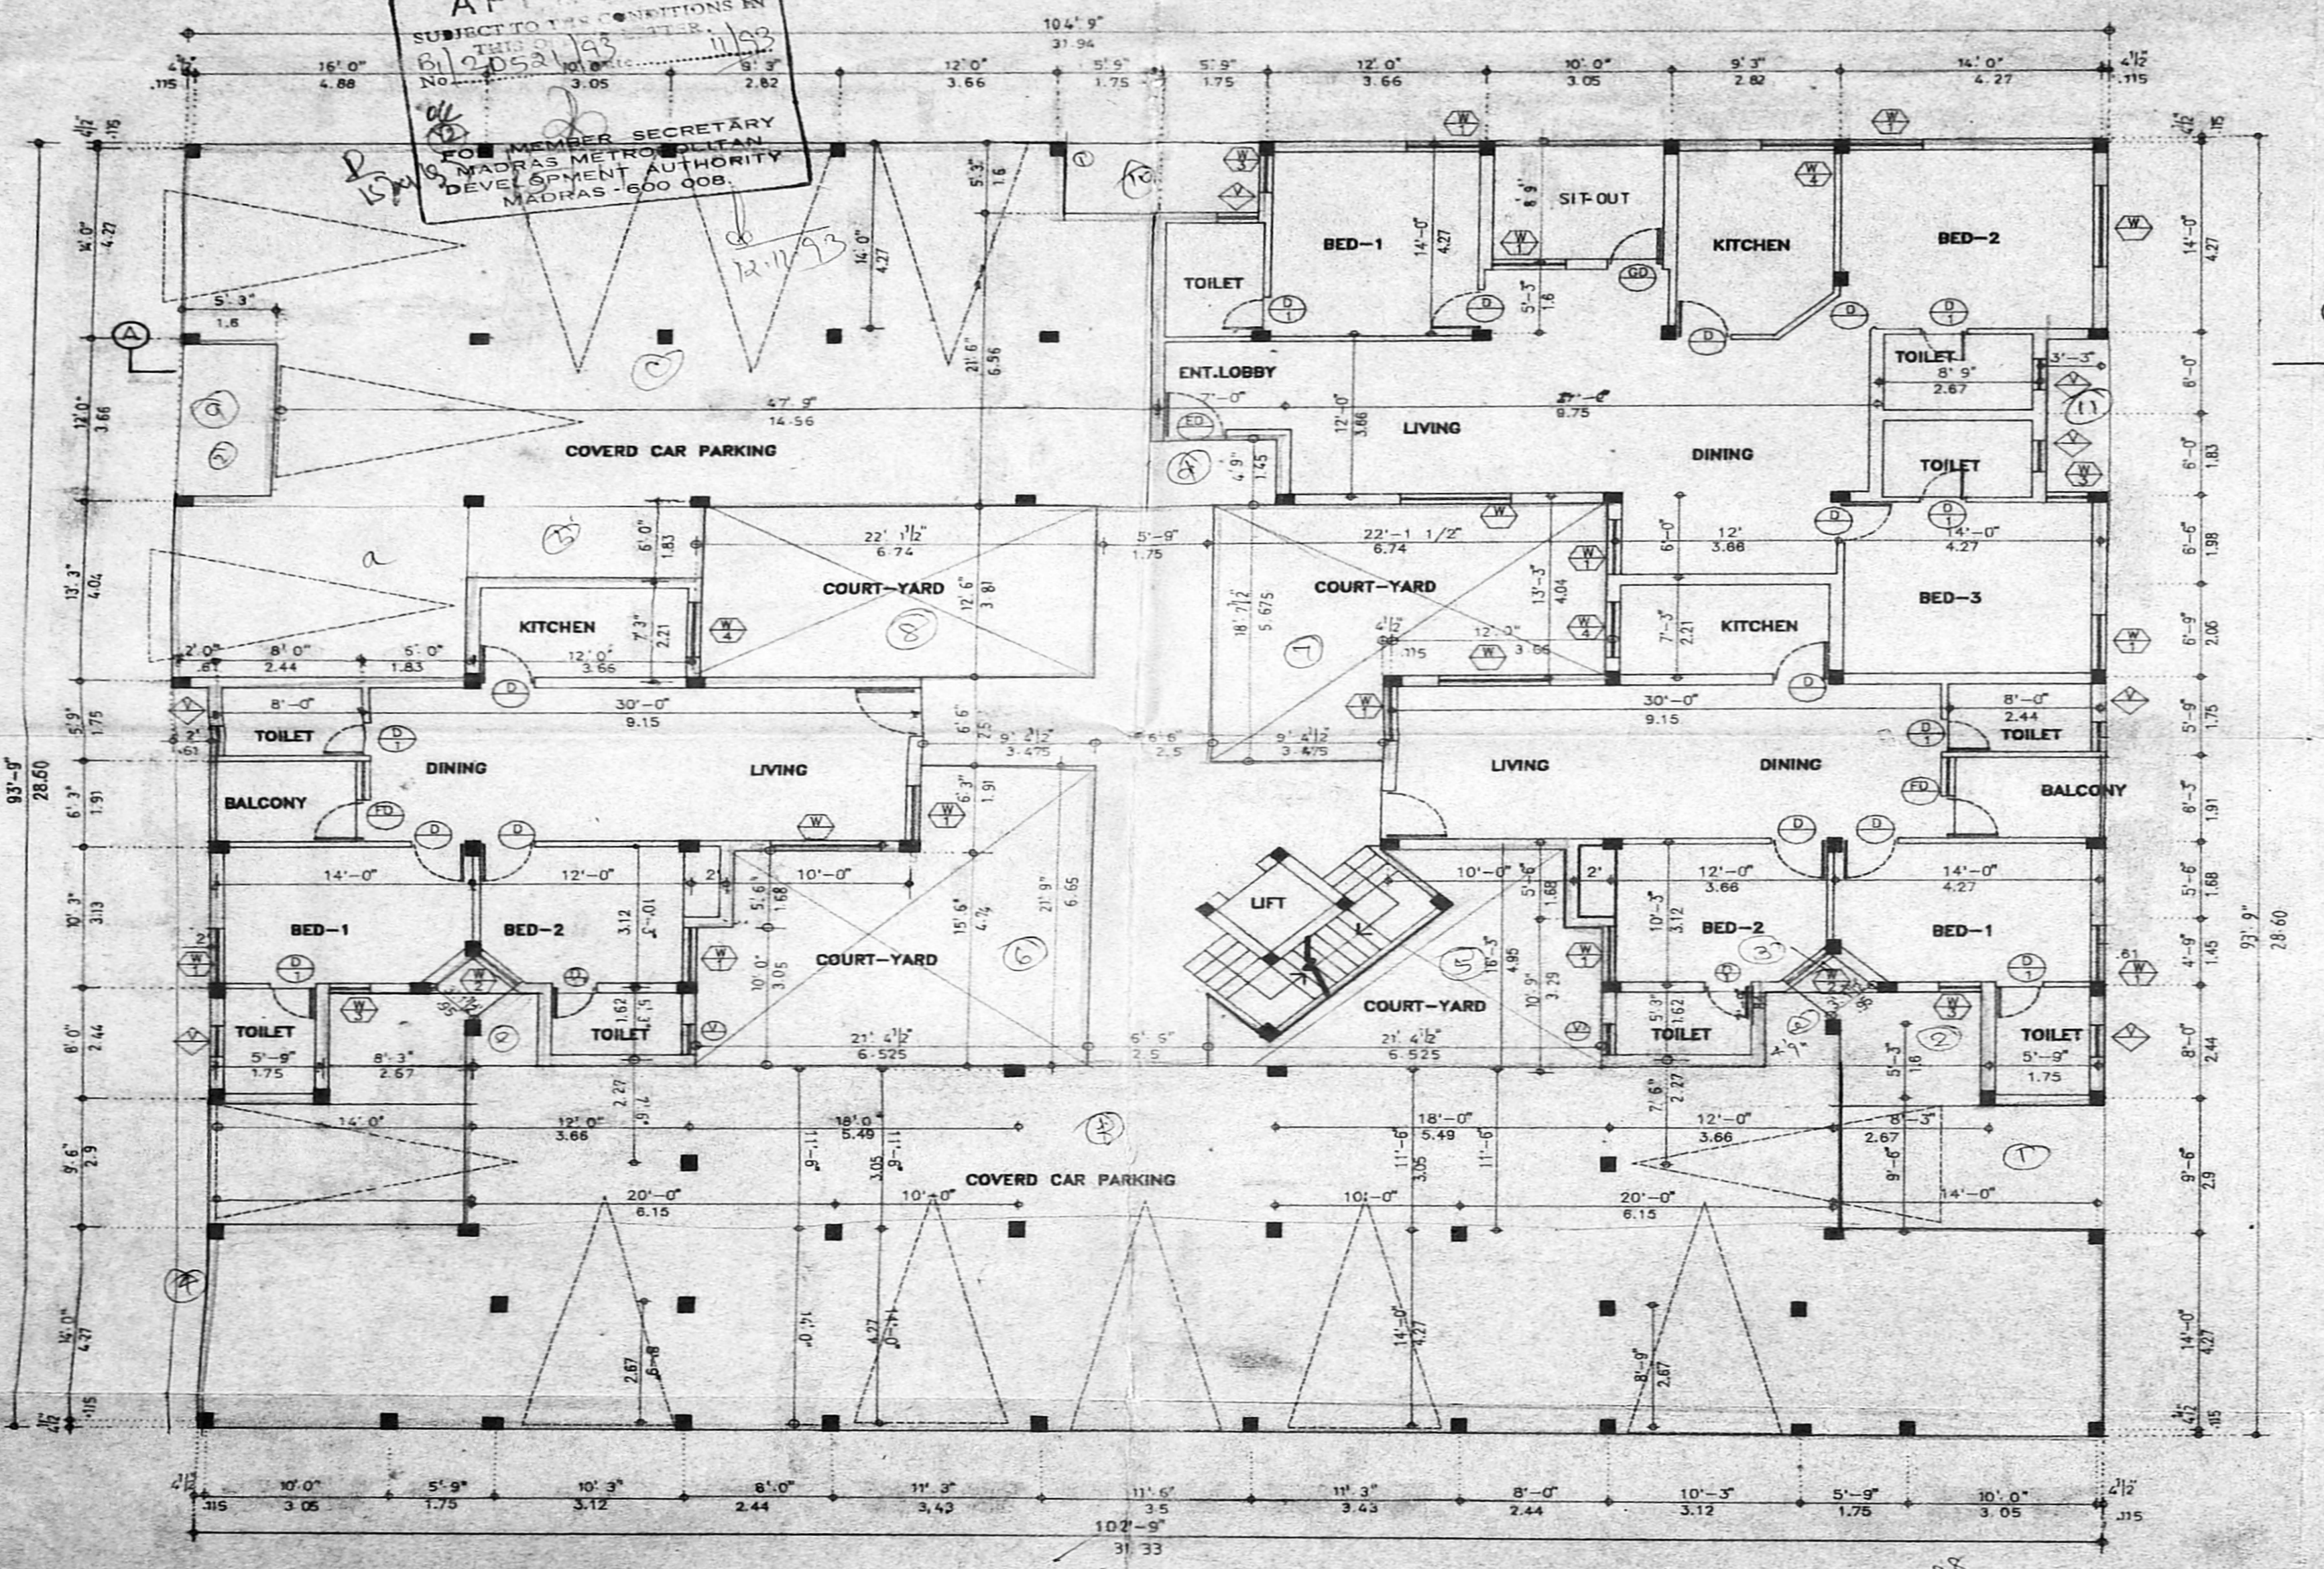

GROUND FLOOR PLAN

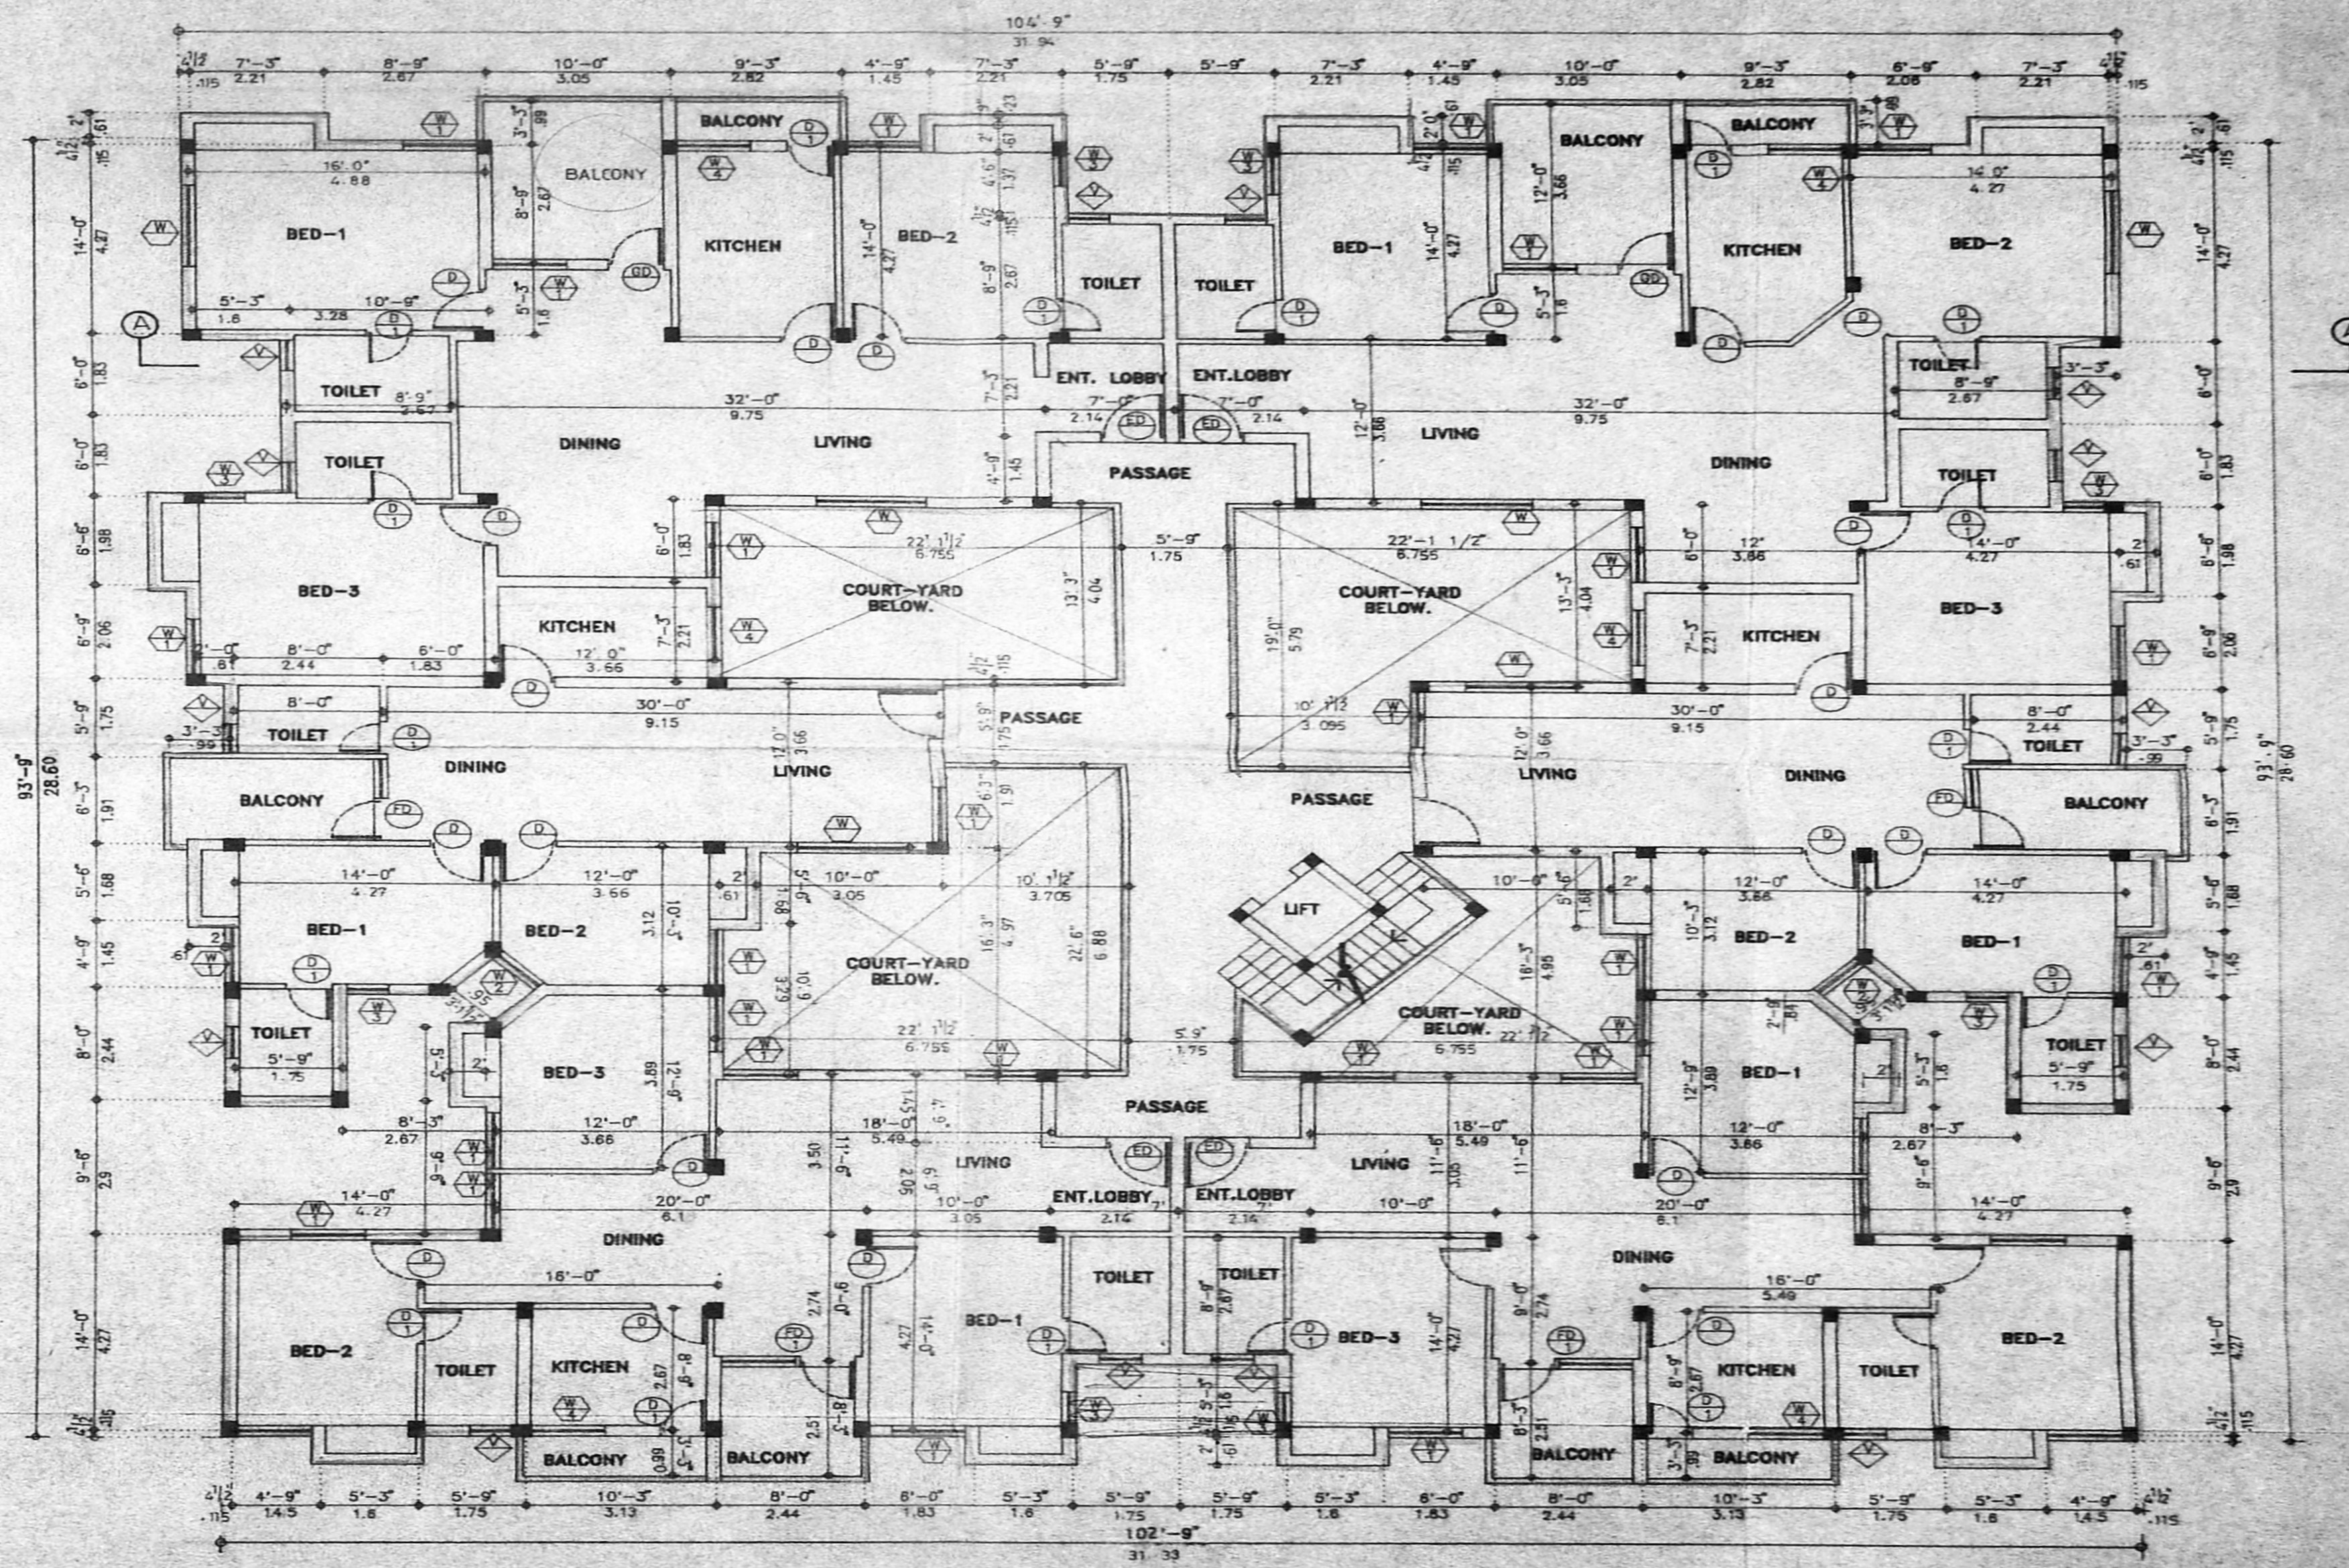


TYPICAL FLOOR PLAN (1, 2 & 3 FLOORS)

ARCHITECTS
nataraj & venkat,
 62, C. P. Ramaswamy road,
 Alwarpet, Madras - 18.
 Tel : 45 74 65.

SCHEDULE OF JOINERY.

TYPE	DESCRIPTION	SIZE	NOS.	TYPE	DESCRIPTION	SIZE	NOS.
ED	ENT. DOOR	3'-6" x 7'-0"		W	WINDOW	4'-0" x 3'-6"	
GD	GLASS DOOR	3'-0" x 7'-0"		V	VENTILATOR	2'-3" x 3'-0"	
FD	FRENCH DOOR	5'-10" x 7'-0"					
FD 1	FRENCH DOOR	7'-3" x 7'-0"					
D	DOOR	3'-0" x 7'-0"					
D 1	DOOR	3'-0" x 7'-0"					
W	WINDOW	6'-0" x 4'-6"					
W 1	WINDOW	4'-0" x 4'-6"					
W 2	WINDOW	3'-10" x 7'-0"					
W 3	WINDOW	2'-3" x 4'-6"					

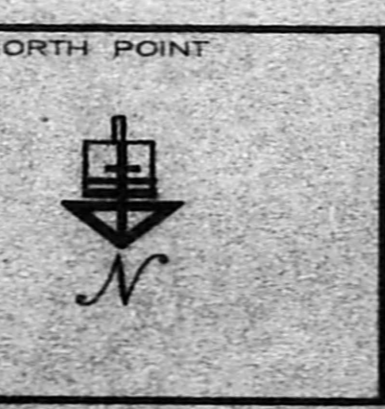

PROJECT :
 TYPE : RESIDENTIAL APARTMENT.
 ADDRESS : PLOT No. 4A, S.No. 210/2 AT
 1st SEAWARD ROAD, VALMIKI NAGAR, THIRUVANMIYUR.

DRAWING TITLE
CORPORATION DRAWING FLOOR PLAN.

OWNER'S SIGNATURE: *M. Annamalai*






LICENSED SURVEYOR
G. ASHOK MOHAN
 LICENSED SURVEYOR CORPORATION OF MADRAS
 CLASS I LICENSE NO. RA 11

PROPOSED -

DRAWN : N. M. S.
 SCALE : 1" = 8'-0"
 JOB NO. : 321

CHECKED :
 DATE : 23-09-'93.
 SHEET NO. : 01

MMDA B1/PP NO. B1/2052/93
 C.No. B1/2052/93
 SURVEY PART I
 P.P. T. 10/93
 A.P. [Signature]
 L.I.

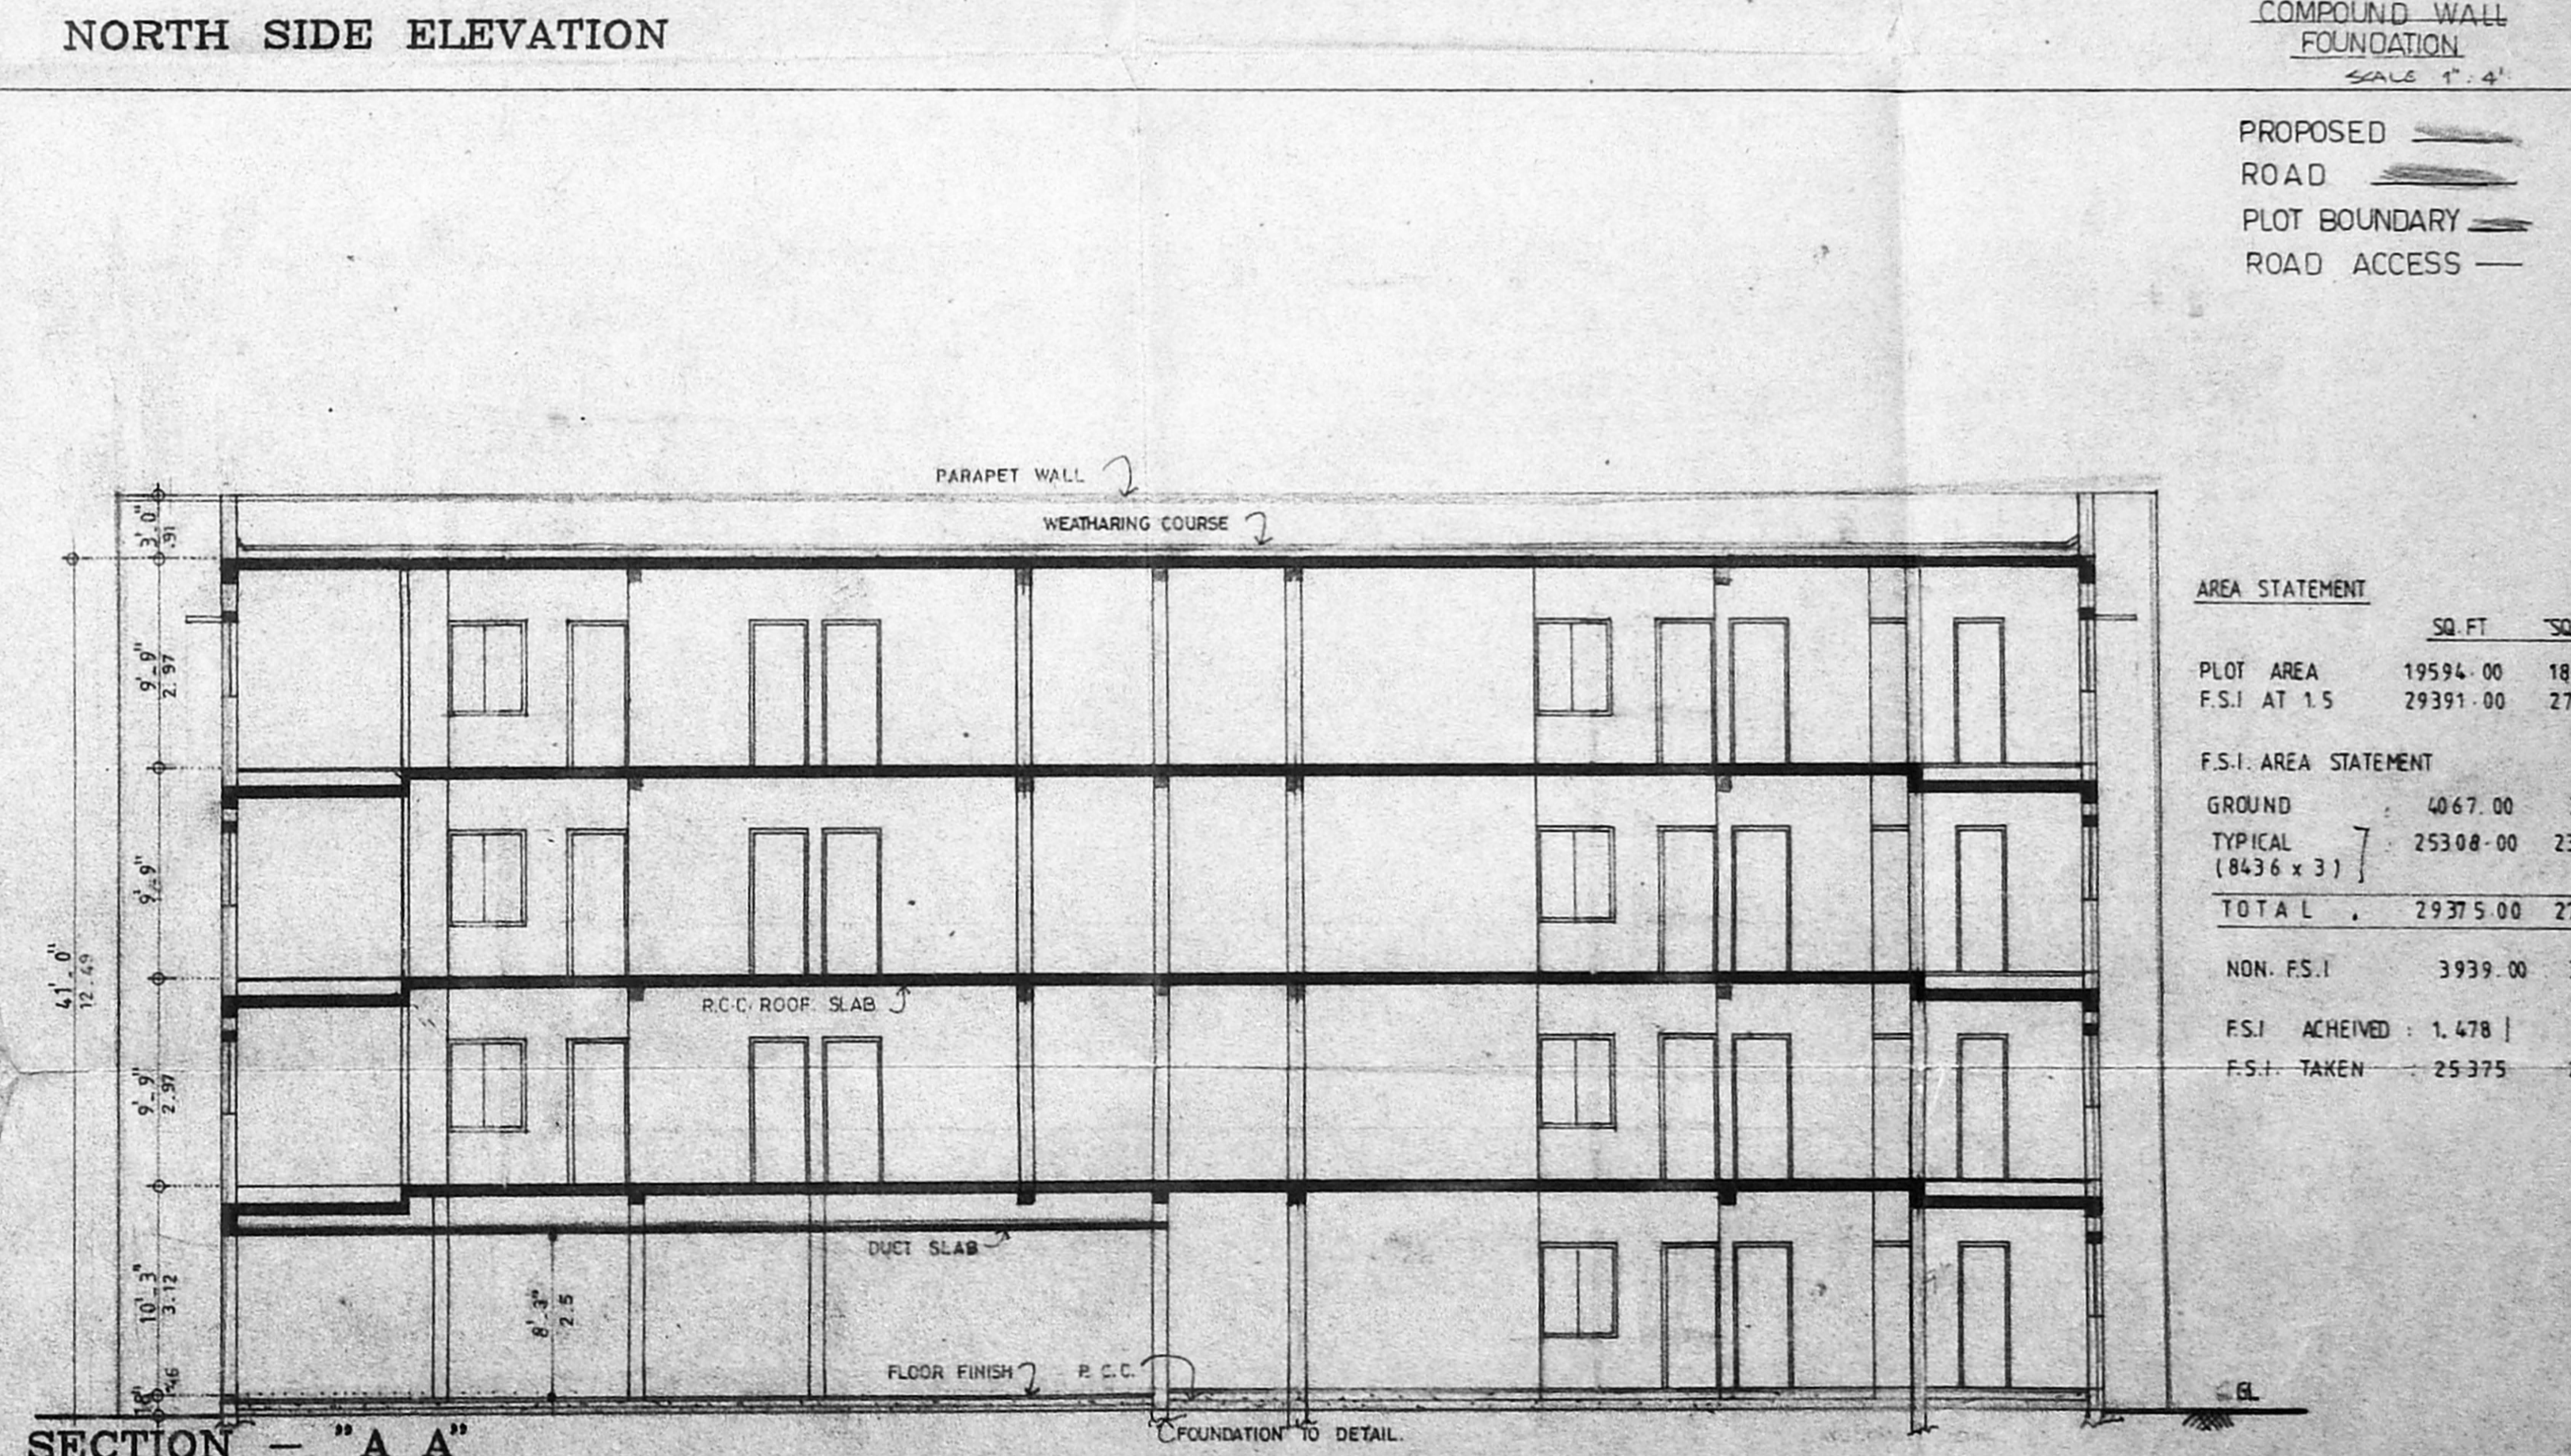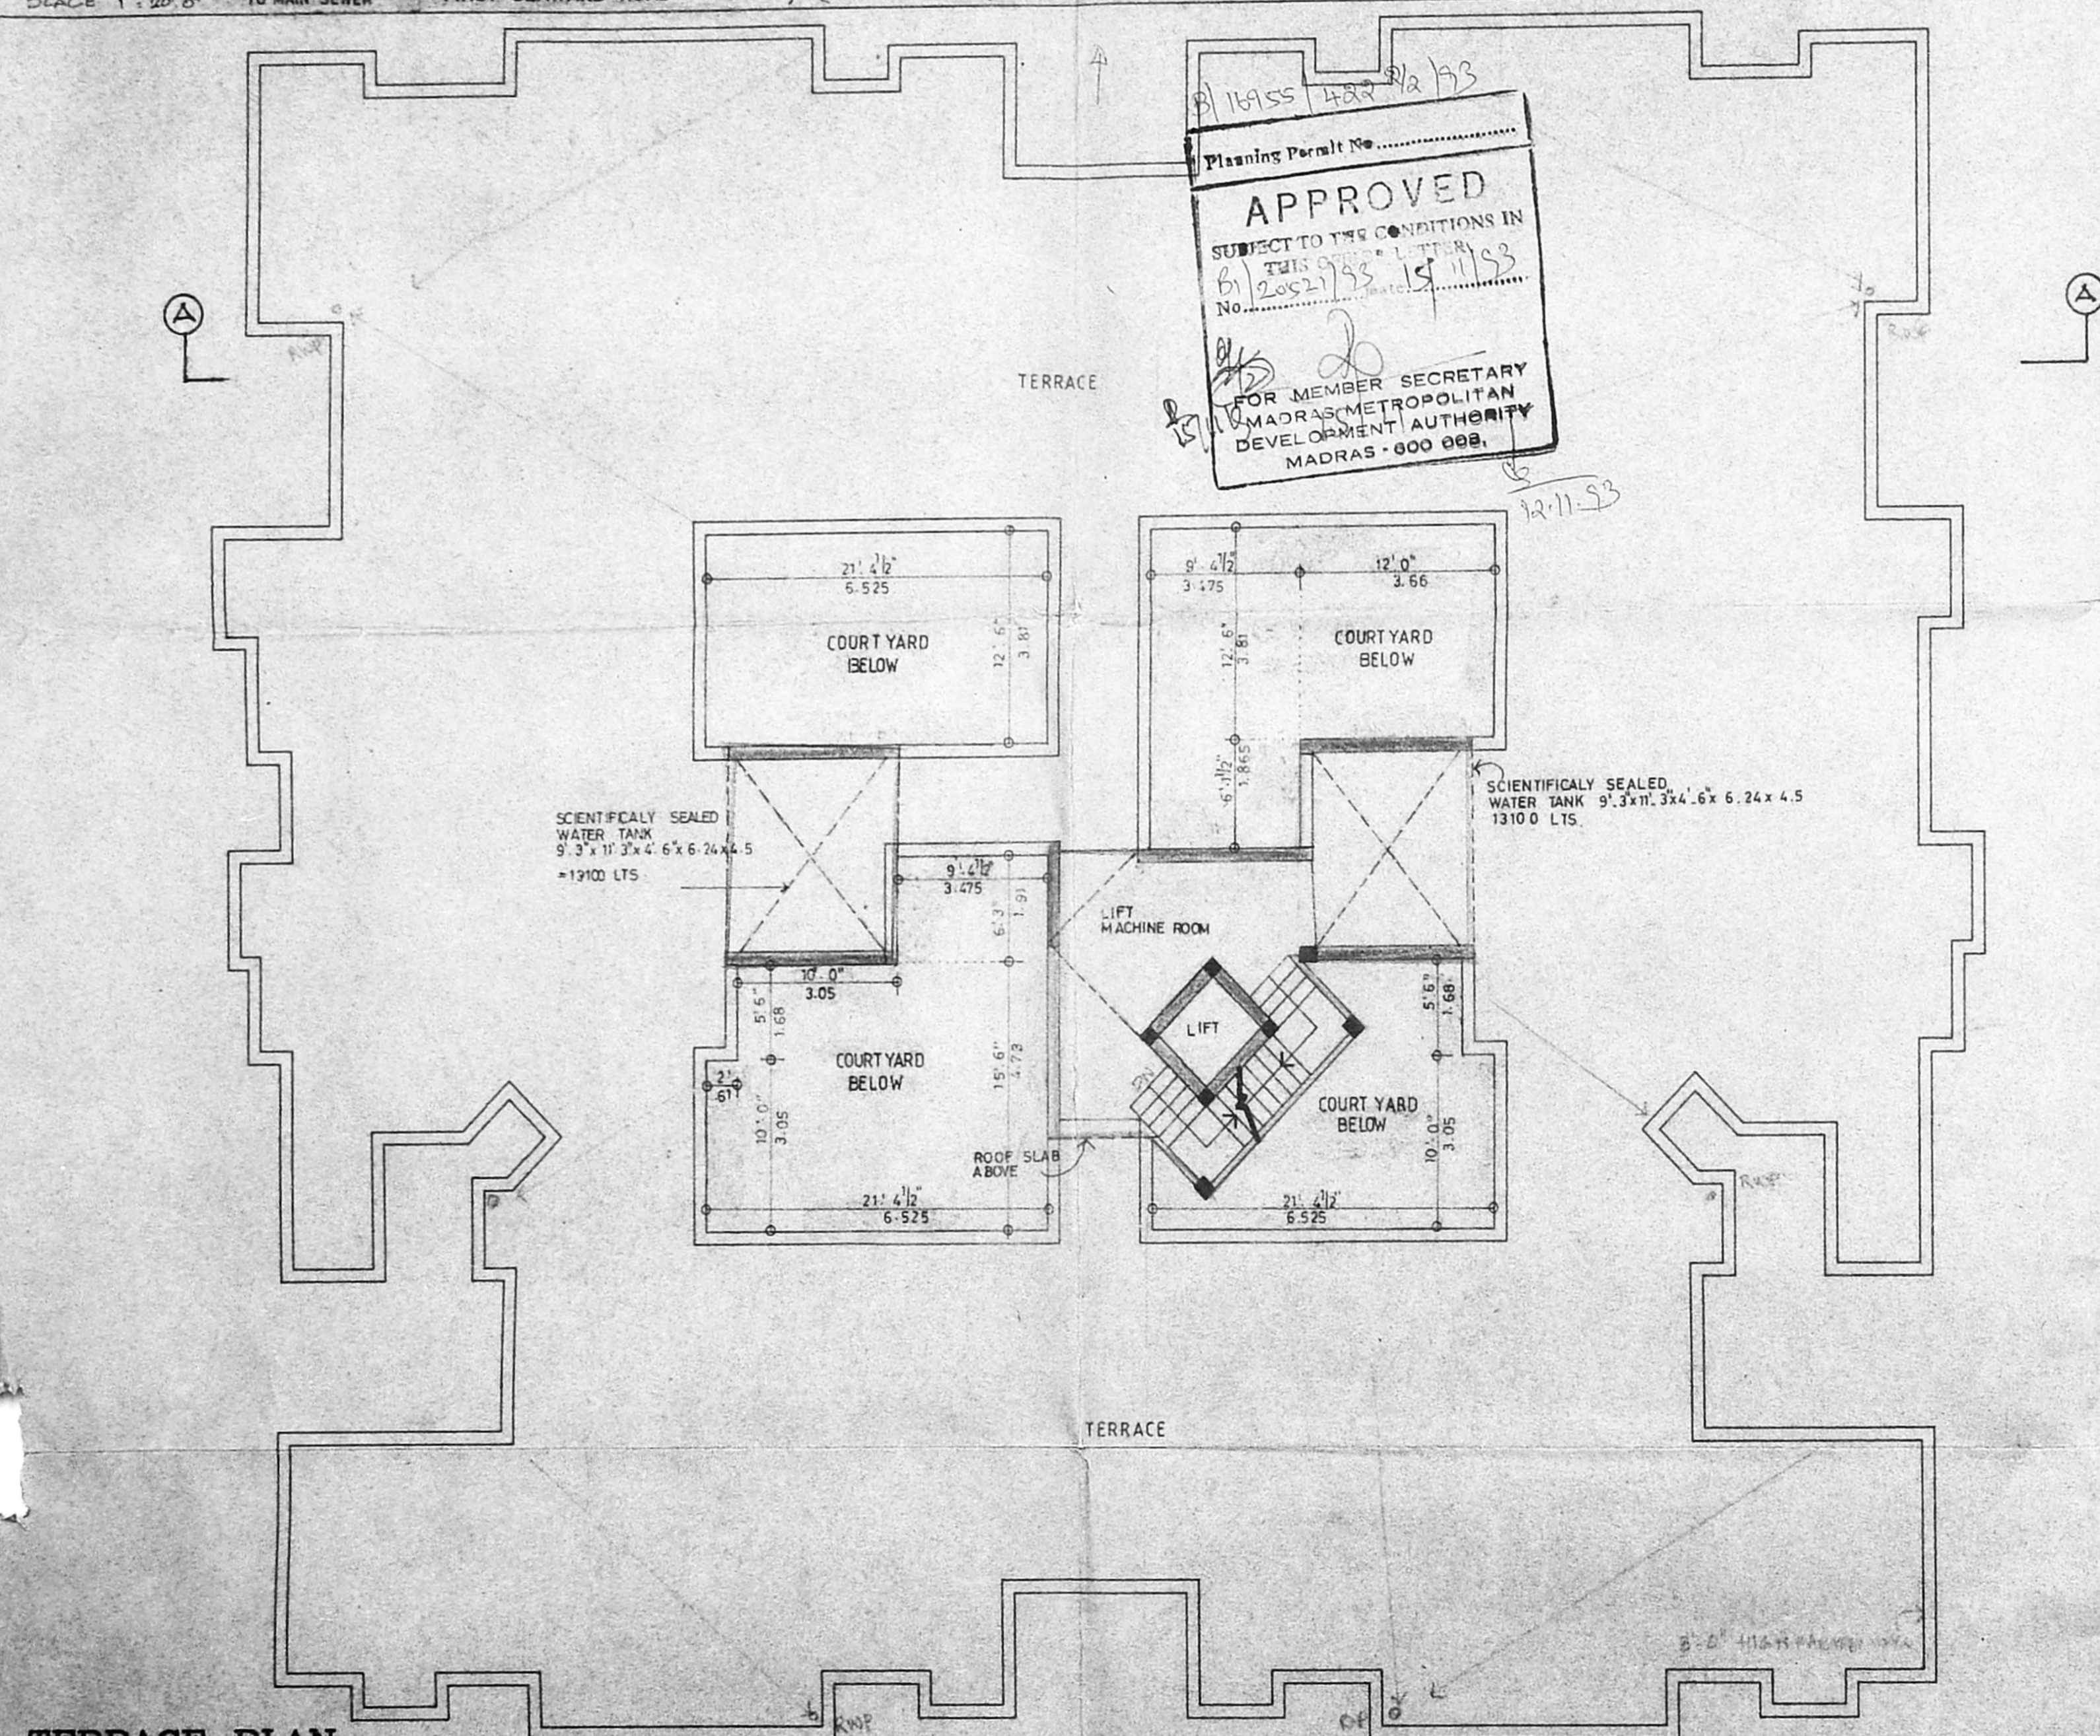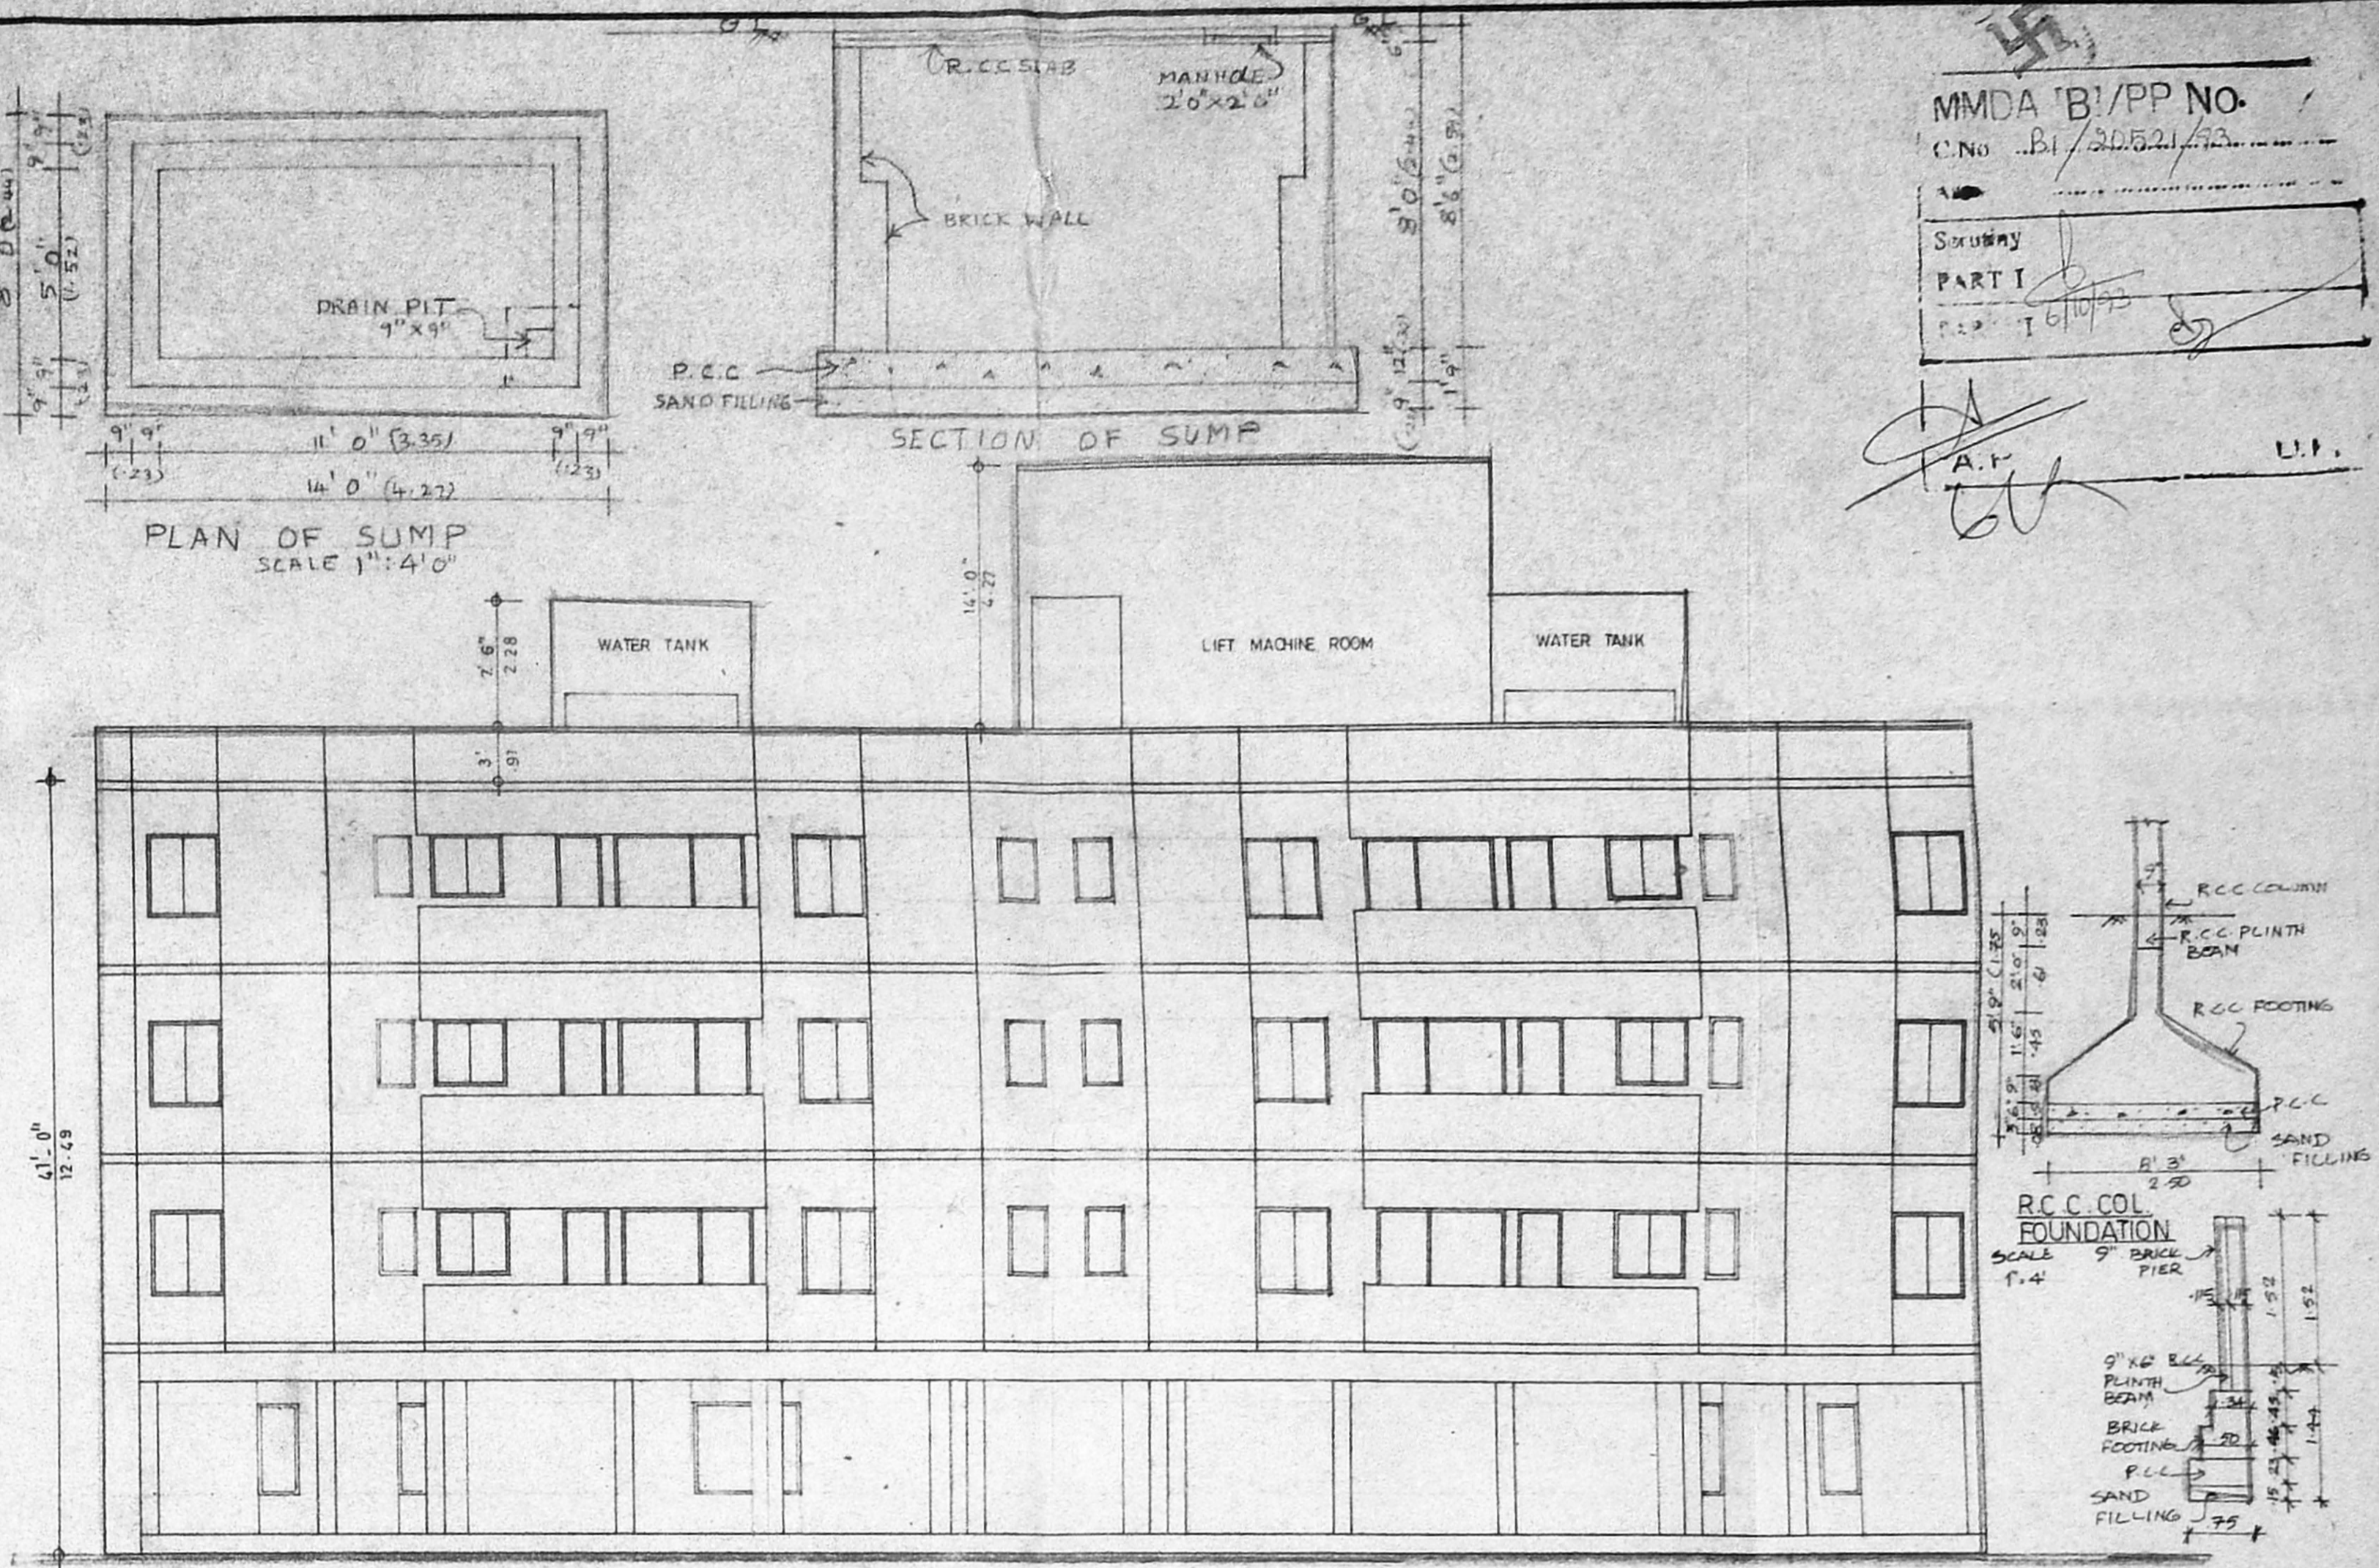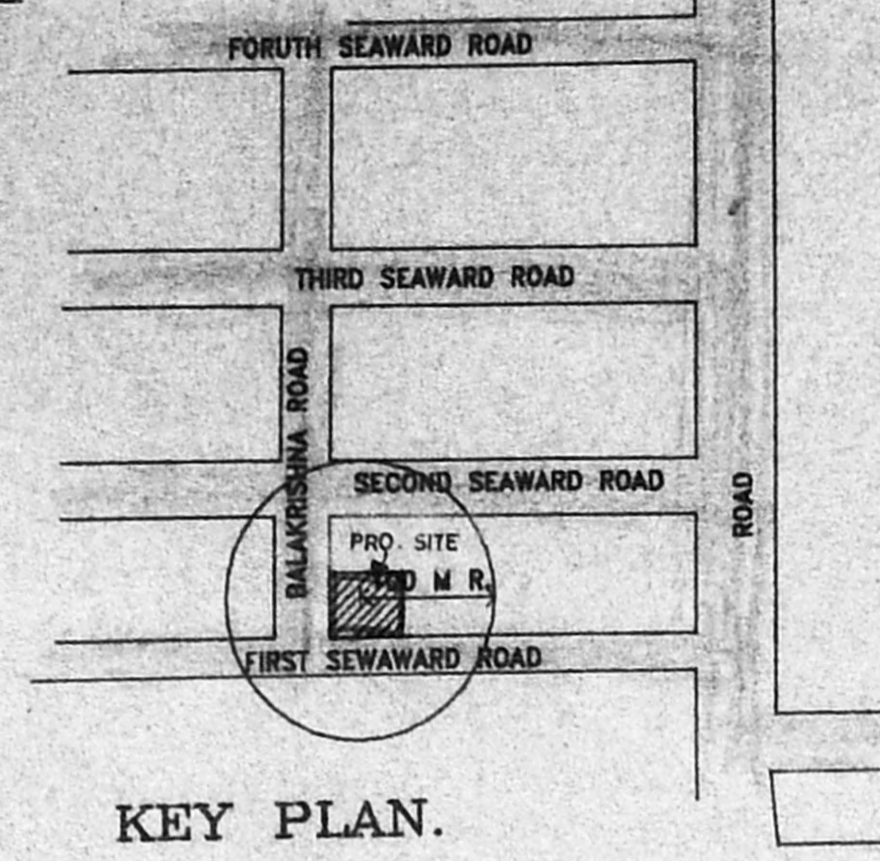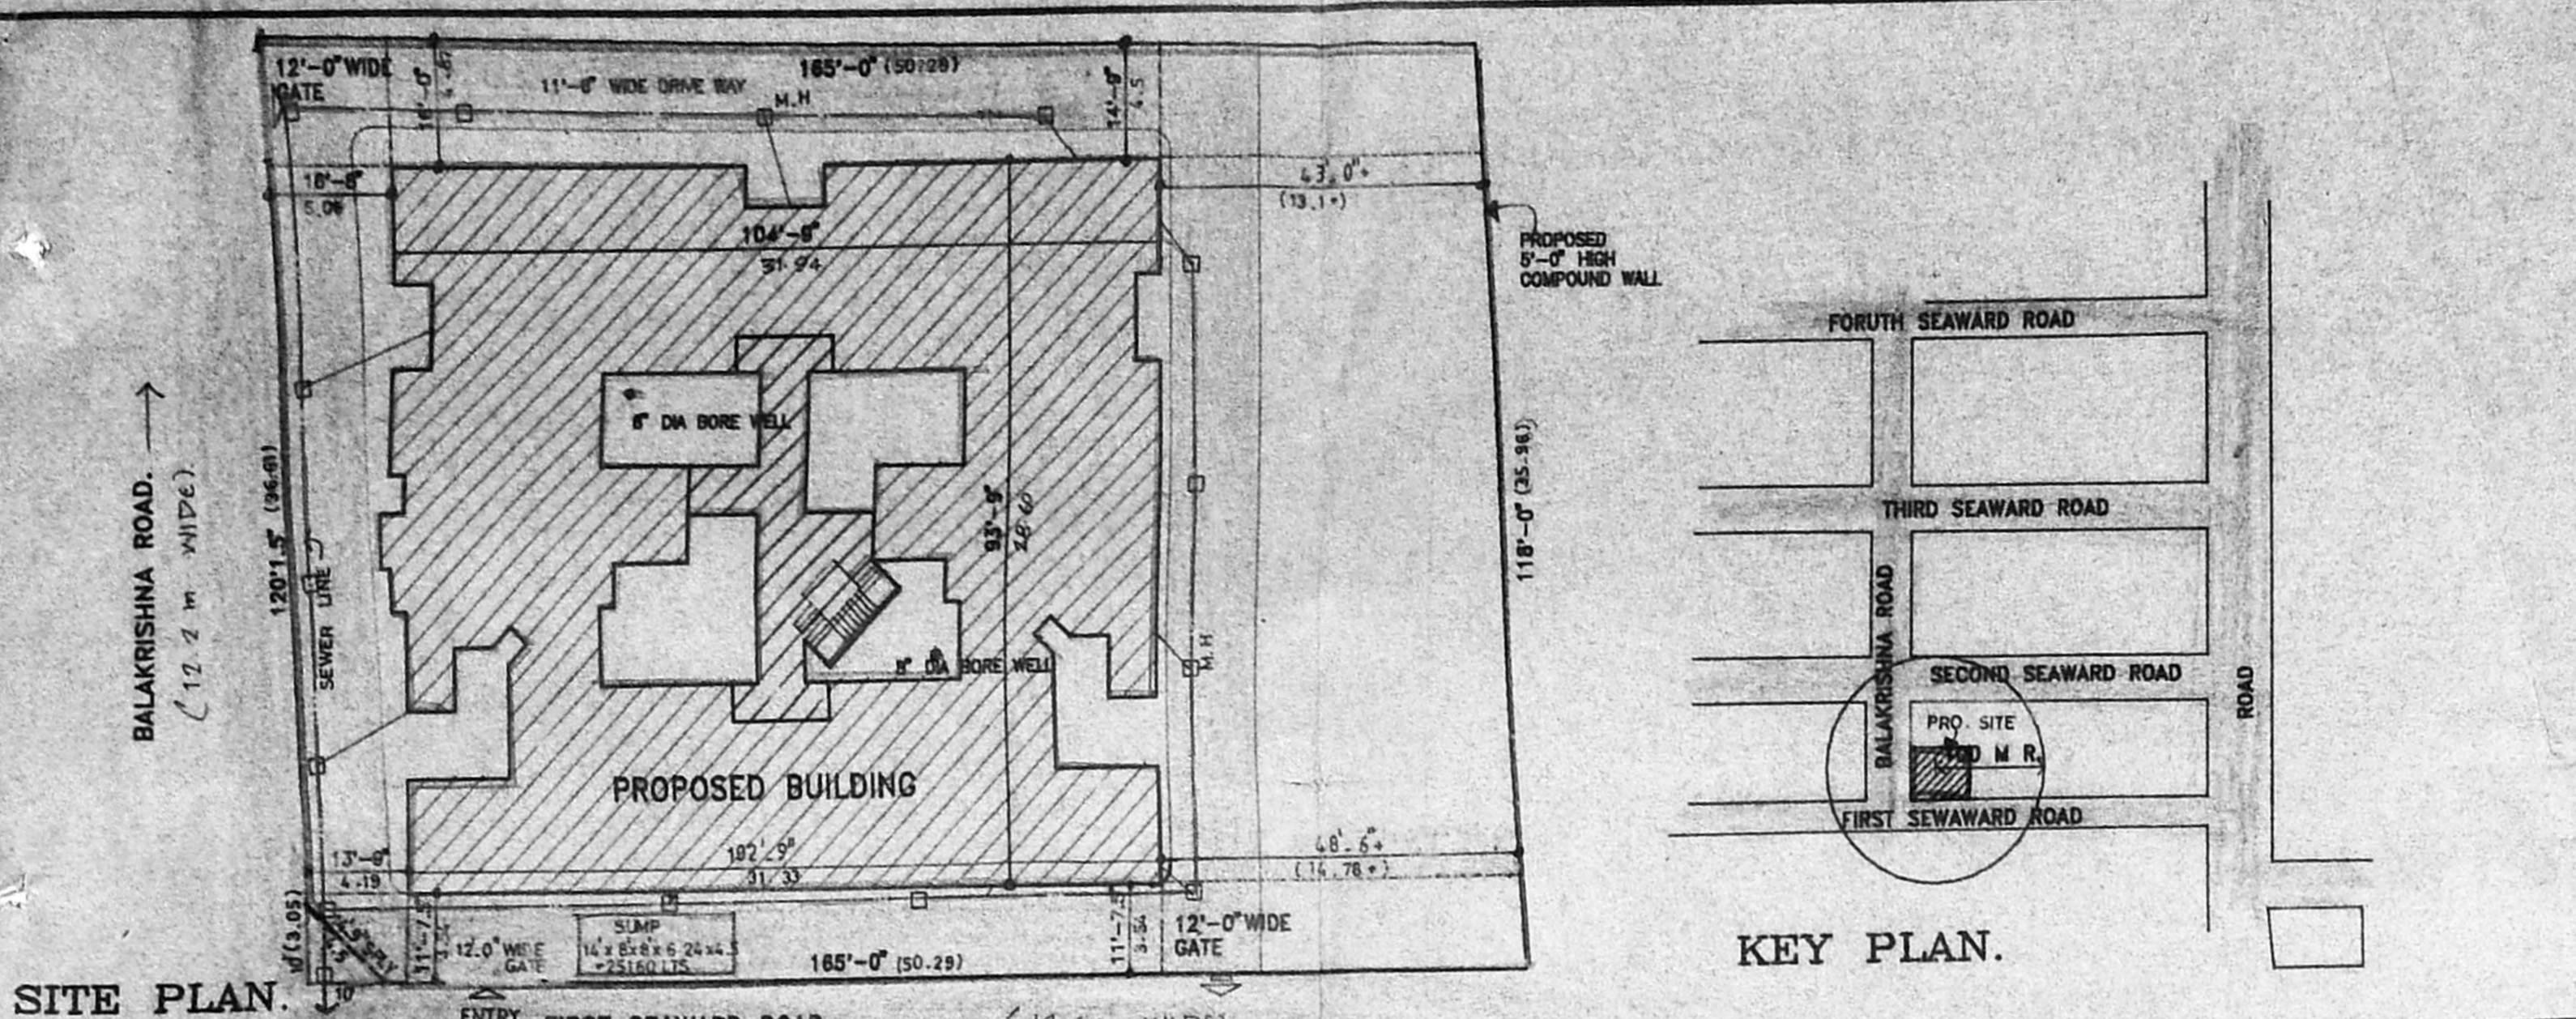

AREA STATEMENT

	SQ FT	SQ M
PLOT AREA	19594.00	1821.00
F.S.I. AT 1.5	29391.00	2731.50
F.S.I. AREA STATEMENT		
GROUND	4067.00	377.97
TYPICAL (8436 x 3)	25308.00	2352.05
TOTAL	29375.00	2730.02
NON. F.S.I.	3939.00	366.08
F.S.I. ACHIEVED	1.478	
F.S.I. TAKEN	25375	2730.02

ARCHITECTS
nataraj & venkat,
 62, C. P. Ramaswamy road,
 Alwarpet,
 Madras - 18.
 Tel : 45 74 65.

SCHEDULE OF JOINERY.

TYPE	DESCRIPTION	SIZE	NOS.	TYPE	DESCRIPTION	SIZE	NOS.
ED	ENT. DOOR	3'-6" x 7'-0"	1	W 4	WINDOW	4'-0" x 3'-6"	1
GD	GLASS DOOR	3'-0" x 7'-0"	1	V	VENTILATOR	2'-3" x 3'-6"	1
FD	FRENCH DOOR	5'-10.5" x 7'-0"	1				
FD 1	FRENCH DOOR	7'-3" x 7'-0"	1				
D	DOOR	3'-0" x 7'-0"	1				
D 1	DOOR	2'-6" x 7'-0"	1				
W	WINDOW	6'-0" x 4'-6"	1				
W 1	WINDOW	4'-0" x 4'-6"	1				
W 2	WINDOW	3'-1.5" x 7'-0"	1				
W 3	WINDOW	2'-3" x 4'-6"	1				

NORTH POINT

PROJECT :
 TYPE : RESIDENTIAL APARTMENT.
 ADDRESS : AT PLOT NO. 44, S.NO. 210/2 AT
 1st SEAWARD ROAD, VALMIKI NAGAR, THIRUVANMIYUR.

DRAWING TITLE
CORPORATION DRAWING FLOOR PLAN.

OWNER'S SIGNATURE: [Signature]
 LICENSED SURVEYOR: G. ASHOK MOHAN
 CORPORATION OF MADRAS
 CLASS I LICENSE NO. RA 1

DRAWN: N. M. S.
 SCALE: 1" = 8'-0"
 JOB NO.: 321

CHECKED: [Signature]
 DATE: 23-09-'93.
 SHEET NO.: 02