

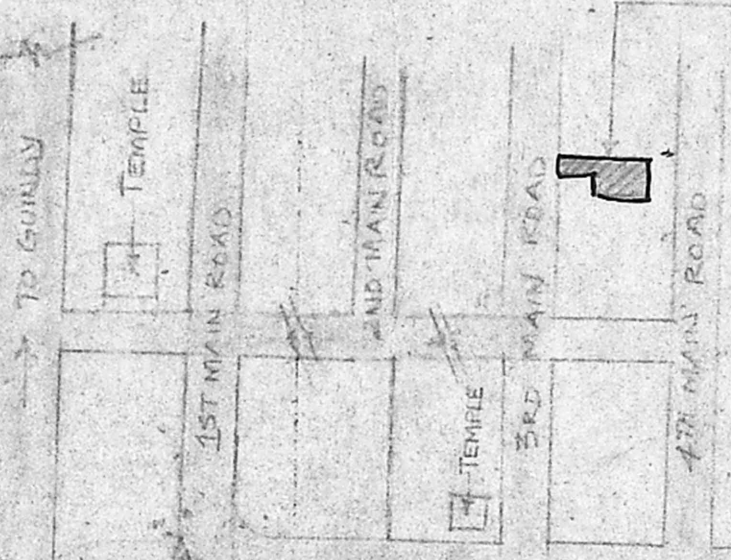


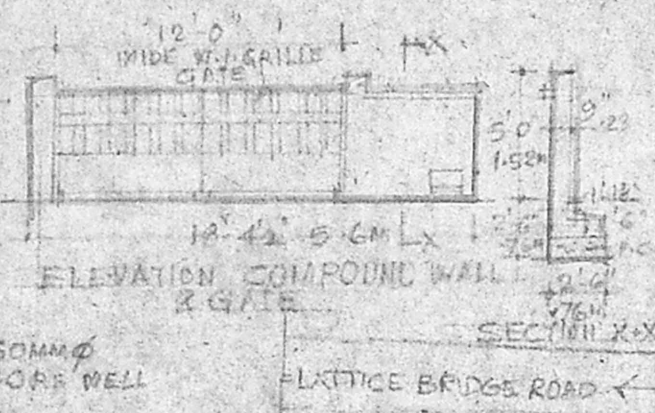

235


DOOR NO. 49
PROPOSED SITE.

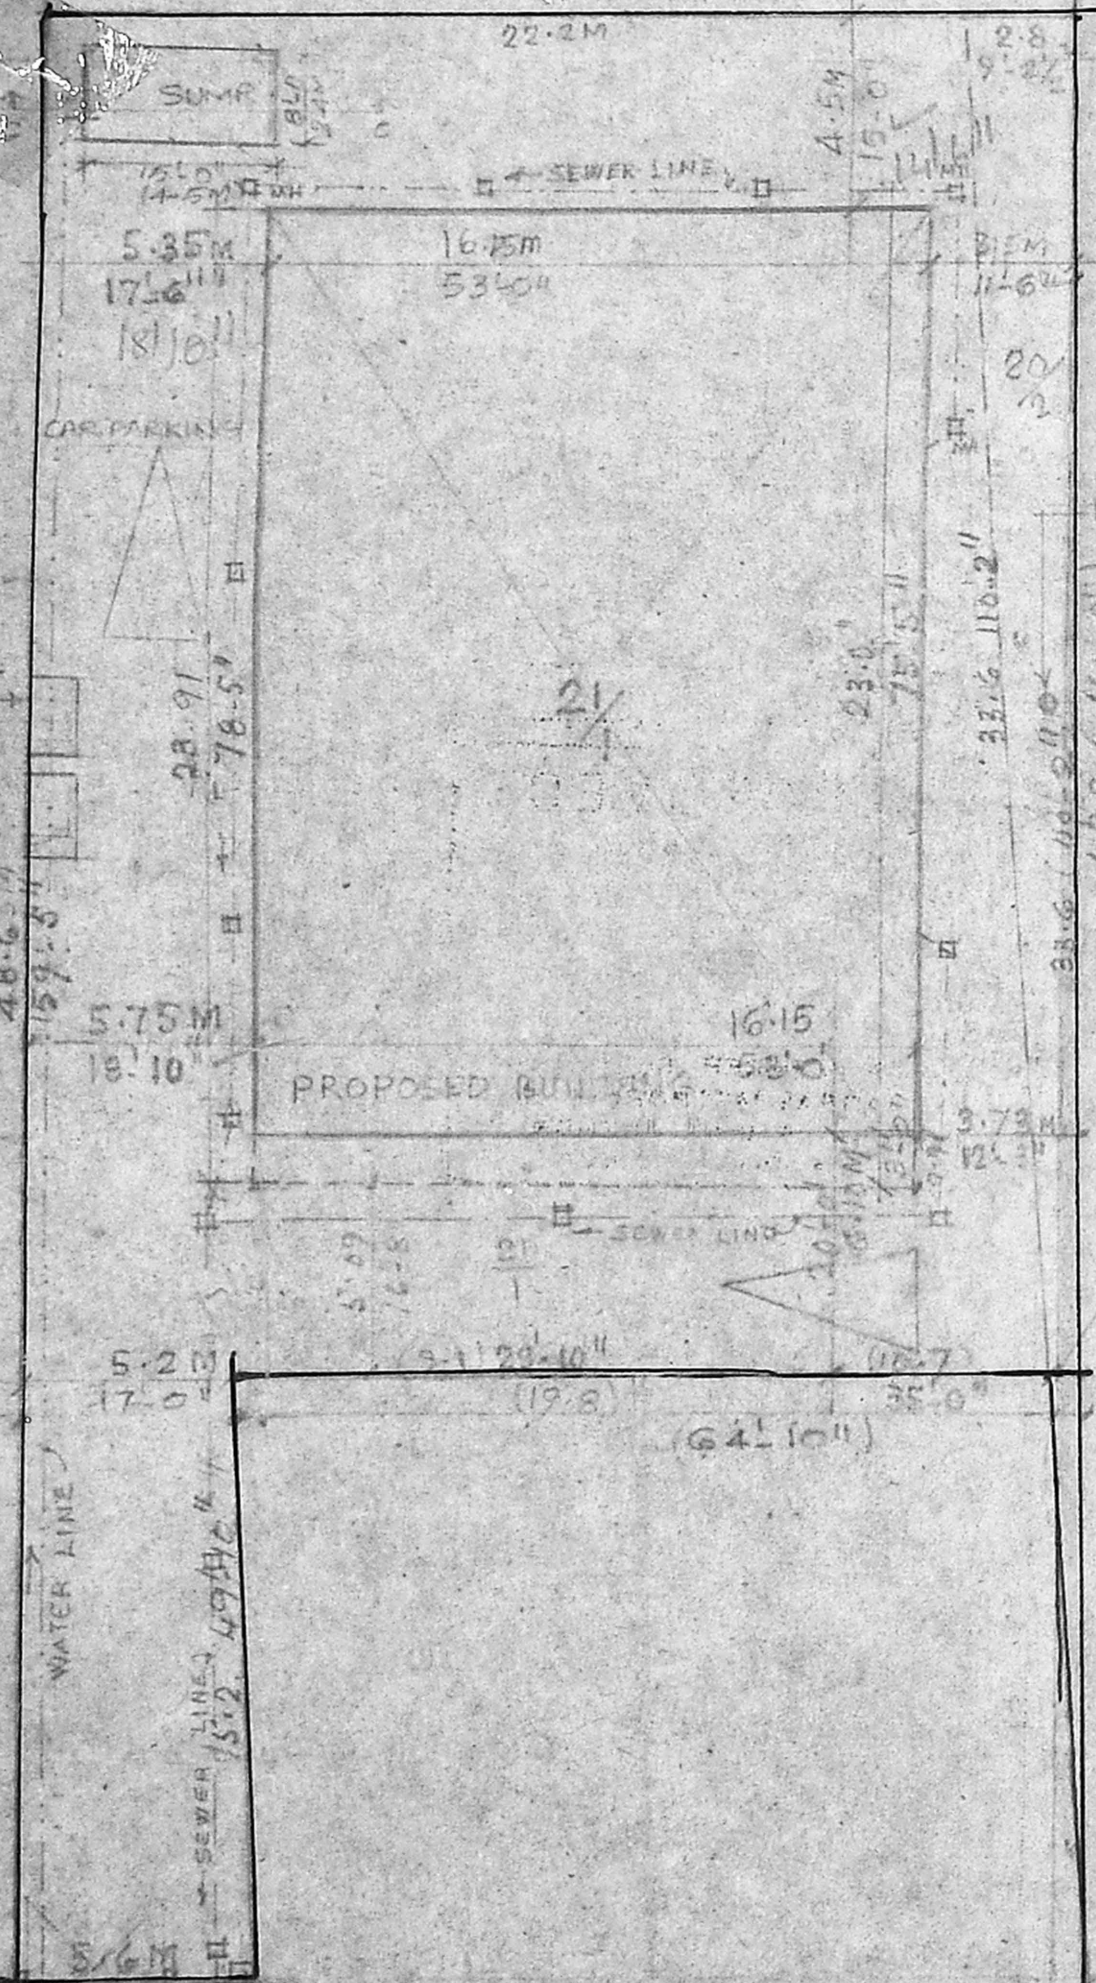

B/16953/420 A/93
 Planning Permit No.....
APPROVED
 SUBJECT TO THE CONDITIONS IN THIS ORDER LETTER.
 No. B/21018/93 Date 11/93
 FOR MEMBER SECRETARY
 MADRAS METROPOLITAN
 DEVELOPMENT AUTHORITY,
 MADRAS - 600 008.



KEY PLAN
NOT TO SCALE

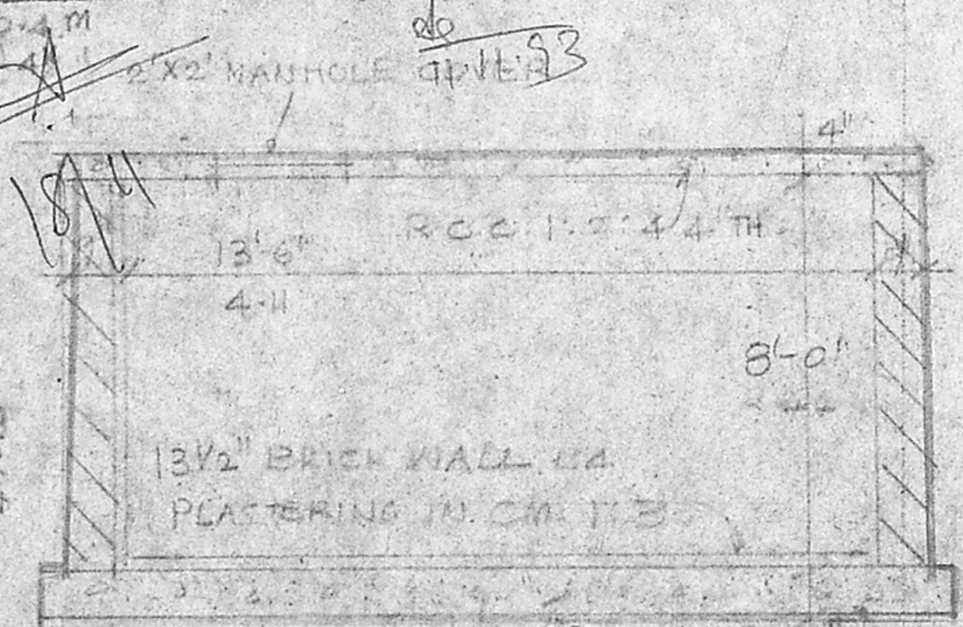

SECTION OF SUMP

- COLOUR REFERENCE
- PROPOSED
 - ROAD
 - BOUNDARY
 - SEWER LINE
 - WATER LINE

DRG NO. 1

PROPOSED FLATS AT DOOR NO. 49
 IIIrd MAIN ROAD,
 GANDHINAGAR, ADYAR, MADRAS-20
 NEW RSMOS 21/1 AND 20/2
 KOTTUR VILLAGE, SAIDAPET TALUK.

SITE PLAN, REVISED ON 22.3.93

Signature of P.A. Holder
 SCALE 1"=16'0", DATE: 8-12-92, DRAWN: [unclear]

architects

ATCHYUT N. CHUNDUR
 Archt. A. I. A. A. A. I. A. A., F. I. A.
 Regd. Architect CA. 75/213,
 No. 101, HOYAPETTAH HIGH ROAD,
 M. LAPORE, MADRAS-600004.


40' 0" WIDE IIIrd MAIN ROAD, GANDHI NAGAR
 (12-1911)

SITE PLAN
1:16'-0"

TOTAL SITE EXTENT: 320 M
 BUILDING AREA: (257-43)
 GROUND FLOOR: 371.55
 1,2,3 FLOORS: 158.45
 152.80
 DEDUCT CN IN TRAIL - 45.75
 148.37-135.66-124.80
 151.134601 = 1.465
 920.00

50.7 X 77.5

CAR PARKING	CARS
FRONT PLATS 3	3
REAR PLATS 3	3
TOTAL PLATS 6	6

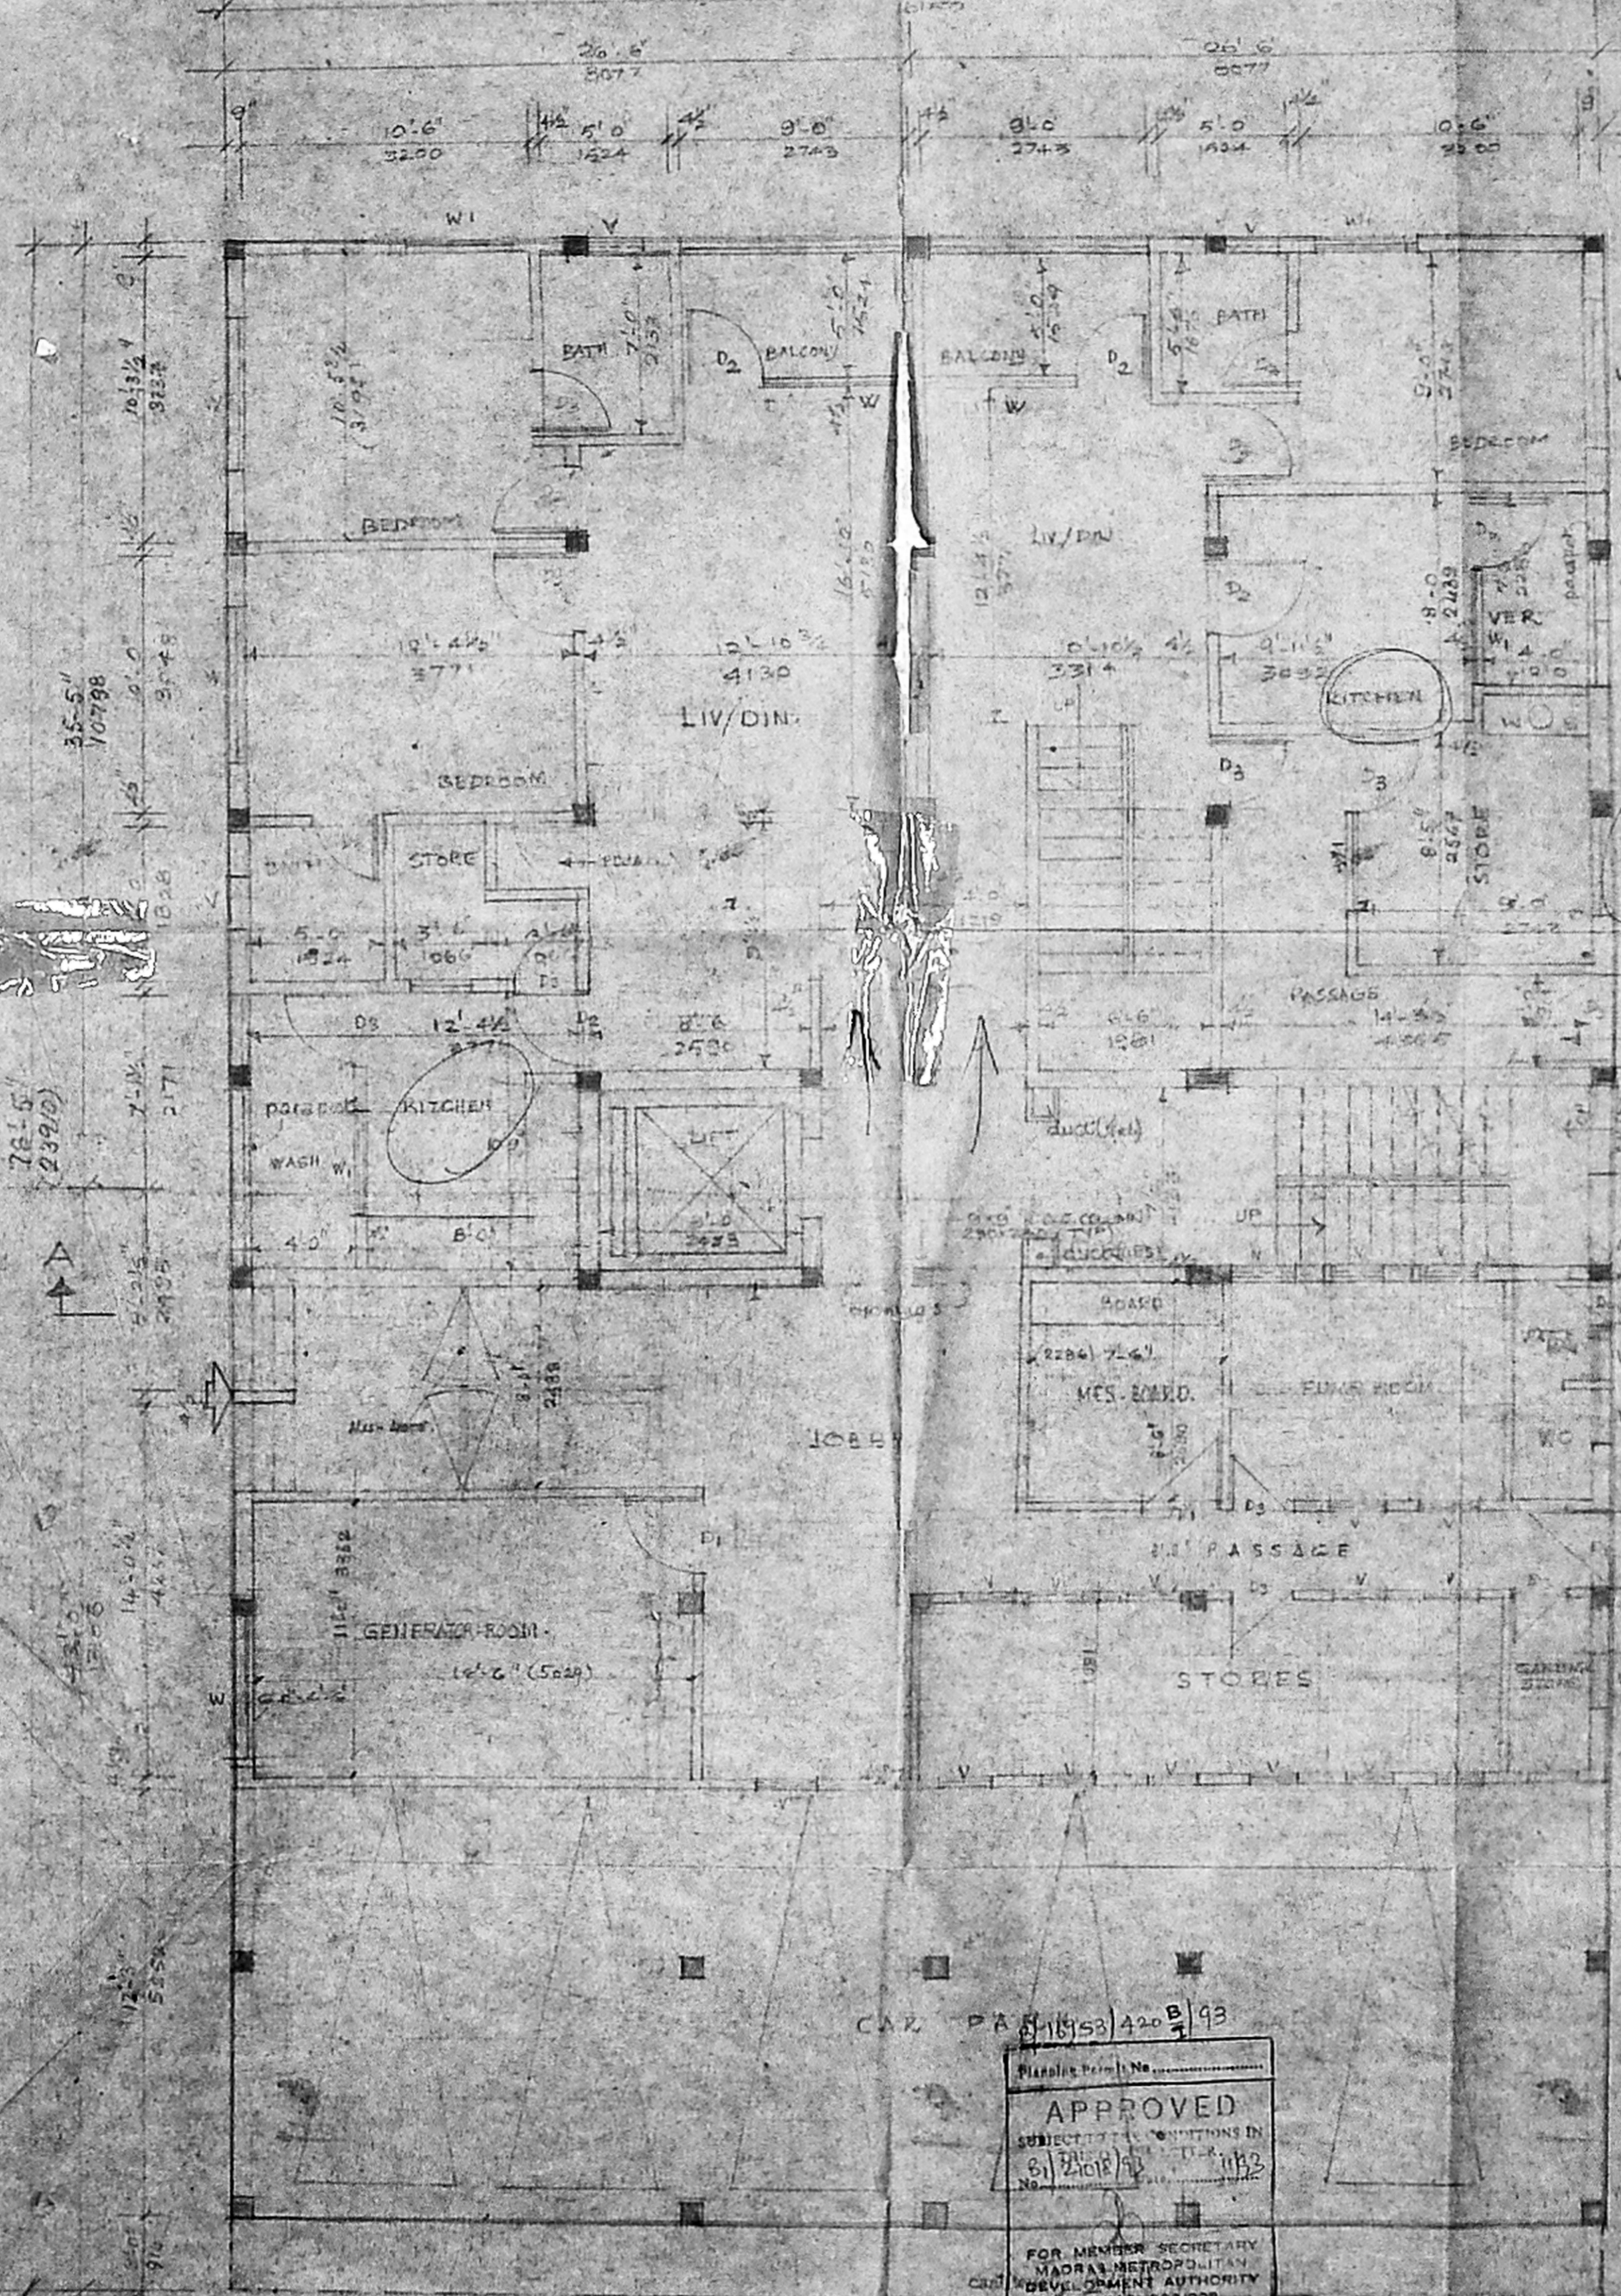

PROPOSED WORK

SCHEDULE OF JOBBERS

NO.	DESCRIPTION	UNIT
1	2" x 2" ANGLE	DOOR
2	2" x 2" ANGLE	DOOR
CAZ. P.A. 15/53/420 B/1/93

Planning Permit No.
APPROVED
 SUBJECT TO CONDITIONS IN
 8/21018/93 TLR 1193
 No.
 FOR MEMBER SECRETARY
 MADRAS METROPOLITAN
 DEVELOPMENT AUTHORITY
 MADRAS - 600 008

GROUND FLOOR PLAN
 SCALE 1/4" = 1'-0"

NEW KENDS 2/1/ 20/2
 KOTTUR VILLAGE
 SAIDAPET TQ.

GROUND FLOOR PLAN

SCALE 1/4" = 1'-0"


DATE 11/11/93

DRG. No 2

CHYUVA CHUNDUR
 CIVIL ENGINEER
 NO. 10, 11, 12, 100
 NO. 10, 11, 12, 100



Handwritten notes and initials in the top right corner.

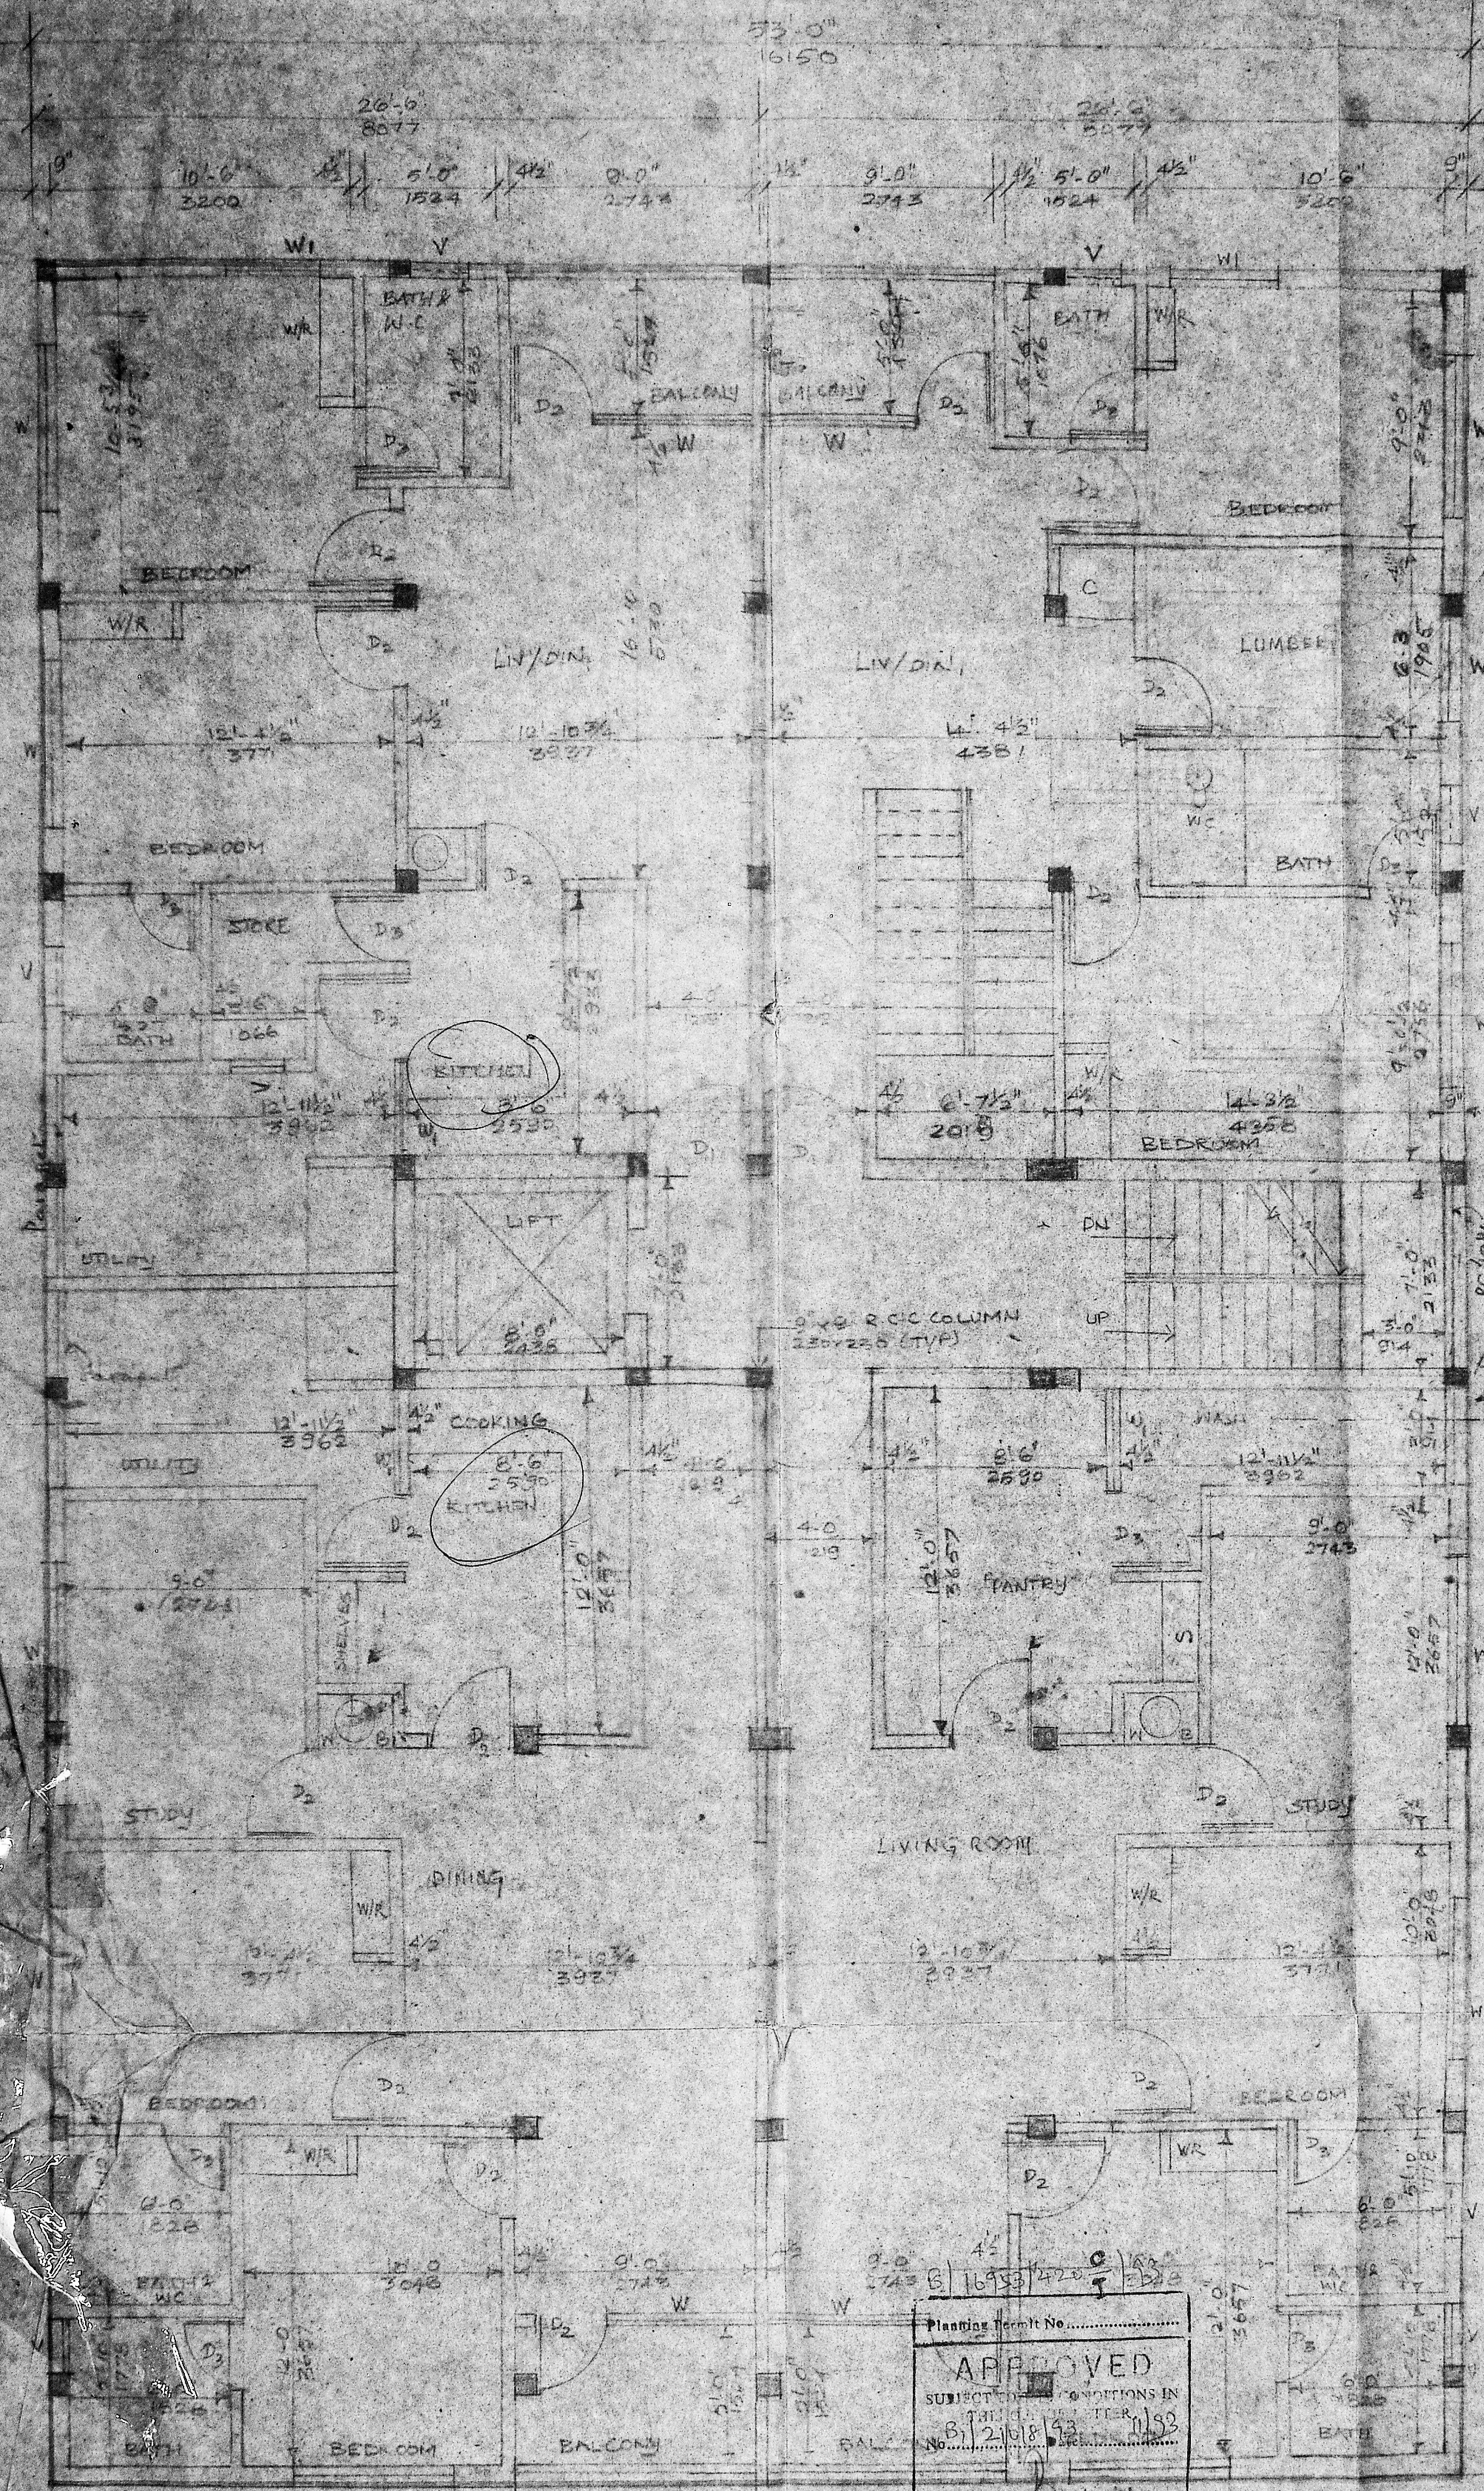

FIRST FLOOR PLAN
SCALE: 1/4"=1'-0"

3' x 3' R.C.C. COLUMN
230x230 (TYP)

APPROVED
SUBJECT TO CONDITIONS IN
TENDER DOCUMENTS
NO. B/1210/8/33
FOR MEMBER SECRETARY
MADRAS METROPOLITAN
DEVELOPMENT AUTHORITY
MADRAS-600 005.

PROPOSED WORK

SCHEDULE OF JOINERYS

QTY	SIZE	DESCRIPTION
D	18"0" x 7'0"	C.W. PANELLED DOOR
D	4'0" x 7'0"	- DO -
P	5'0" x 7'0"	- DO -
D	5'0" x 7'0"	- DO -
N	6'0" x 6'0"	C.W. GLAZED WINDOW
W	4'0" x 6'0"	- DO -
V	2'0" x 2'0"	C.W. GLAZED VENTILATOR

PROPOSED FLATS AT DOOR NO. 49, IIIrd MAIN ROAD, ADARAJAR, GANDHINAGAR, MADRAS-600 005.

NEW R.S. NO 21/1, 20/2
KOTTUR VILLAGE, SAIDAPET TALUK


REVISION ONLY 2.3.93
FIRST FLOOR PLAN

SIGNATURE OF P.A. BOBBER
SCALE 1/4"=1'-0" DATE 8.12.93
ENR BY R.P. JAYAS

ARCHITECTS
ATCHYUT AND ASSOCIATES,
101-C, R.H. ROAD,
MADRAS-600 005.

DRG NO: 3
ATCHYUT M. MUNOUR,
6 Area, A.L.I. N. P. L. Road, P. O. No. 1,
Kottur, Adarajar, Gandhinagar, Madras-600 005.
No. 102, 103, 104, 1000.

Handwritten notes and signatures at the top right corner, including a swastika symbol and the name 'WILL'.

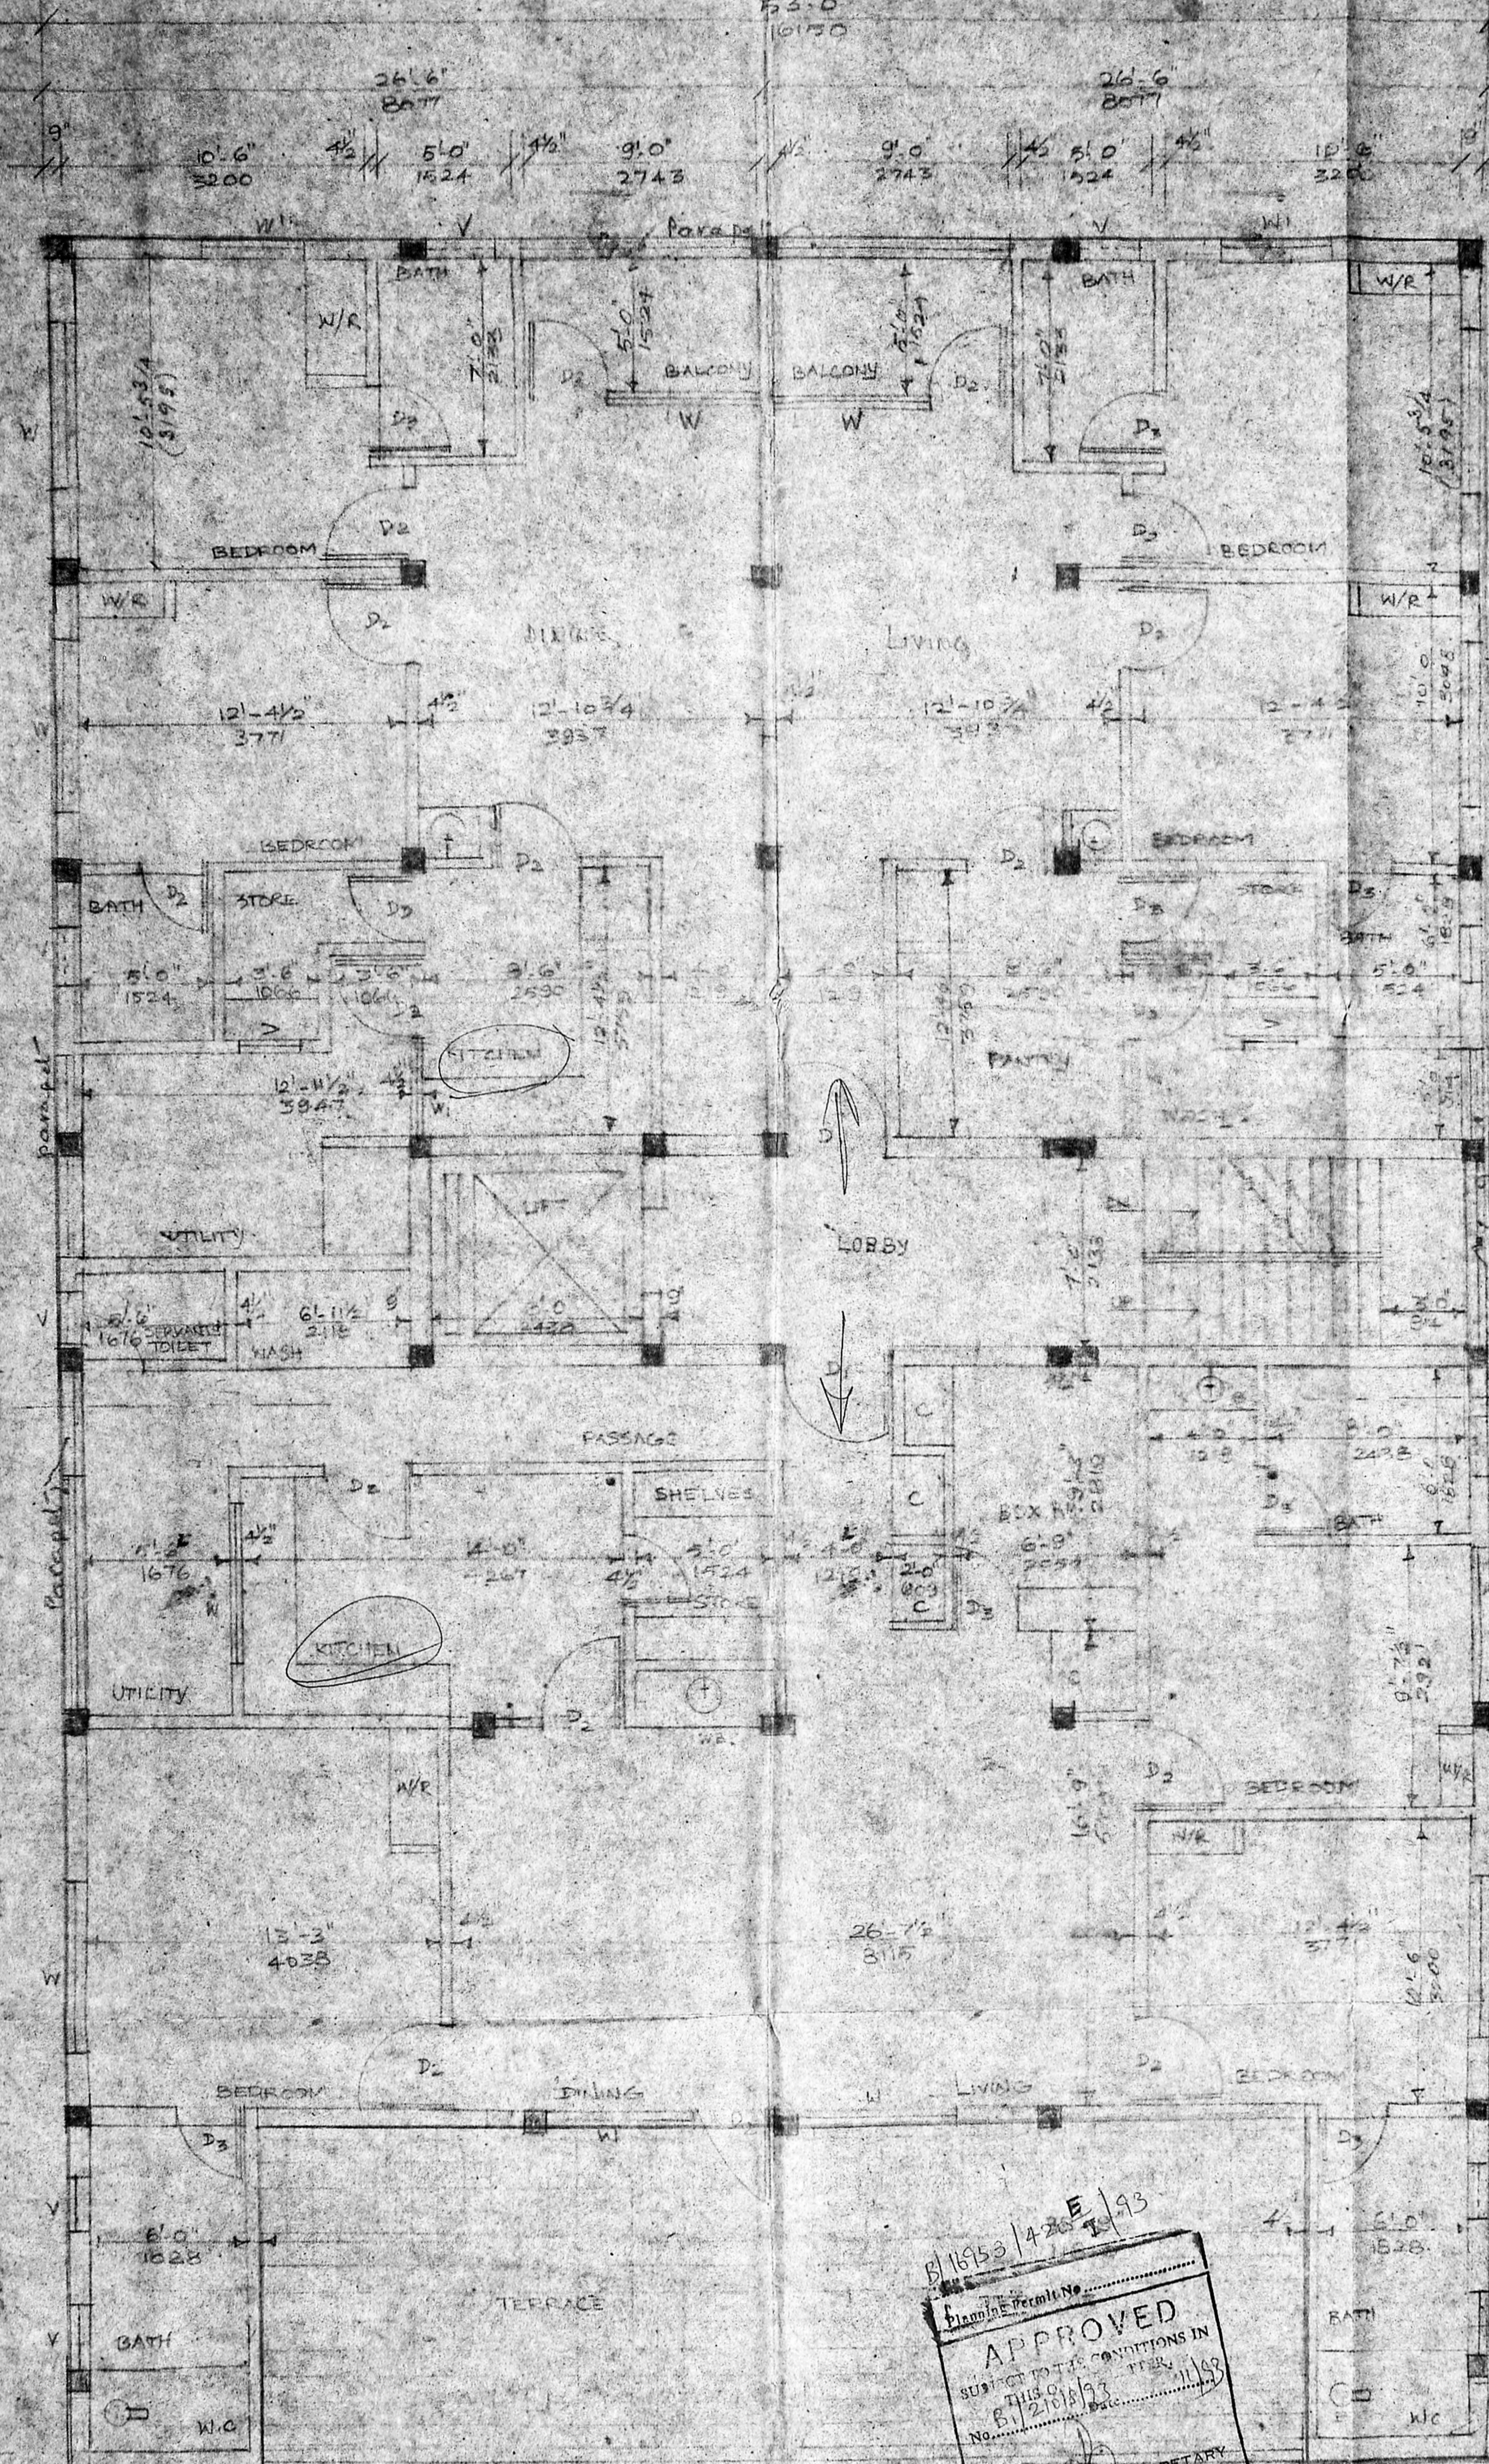

PROPOSED WORK

SCHEDULE OF JOINERYS

TYPE	SIZE	DESCRIPTION
D	2'-0" x 7'-0"	C.W. PANELLLED DOOR
D	2'-4" x 2'-3"	- DO -
D ₂	3'-0" x 7'-0"	- DO -
D ₂	0'-9" x 2'-3"	- DO -
D ₃	2'-6" x 7'-0"	- DO -
D ₃	0'-7" x 2'-3"	- DO -
N	6'-0" x 4'-6"	C.W. GLAZED WINDOW
N	4'-0" x 4'-6"	- DO -
V	2'-0" x 2'-0"	C.W. GLAZED VENTILATOR

PROPOSED FLATS AT DOOR NO 49, 11th MAIN ROAD, ADYAR, CHANDINAGAR, MADRAS-20.
 NEW RS NOS 21/1, 20/2
 KETTUR VILLAGE
 SACAPET TALUK

THIRD FLOOR PLAN

10/08/93
 SIGNATURE OF P.I. HOLDER
 SCALE: 1/4" = 1'-0" DATE: 01/12/92
 ARCHITECTS
 ATCHUTY AND ASSOCIATES
 107-C, R.N. ROAD,
 MADRAS-4

B/1653/4-20/E/1/93
 Planning Permit No.
APPROVED
 SUBJECT TO THE CONDITIONS IN
 THIS PERMIT
 THIS 01/12/92 PER
 No. B/1653/4-20/E/1/93
 FOR MEMBER SECRETARY
 MADRAS METROPOLITAN
 DEVELOPMENT AUTHORITY
 MADRAS-600 009


THIRD FLOOR PLAN
 SCALE: 1" = 3'-0"

DRG. NO: 5
 REVISED ON: 22.3.93

ATCHUTY R. CHUNDUR.
 ARCHITECT
 107-C, R.N. ROAD,
 MADRAS-4

Handwritten signature and date: 18/11/93

Swastika symbol
V.V.V.
11/11/93

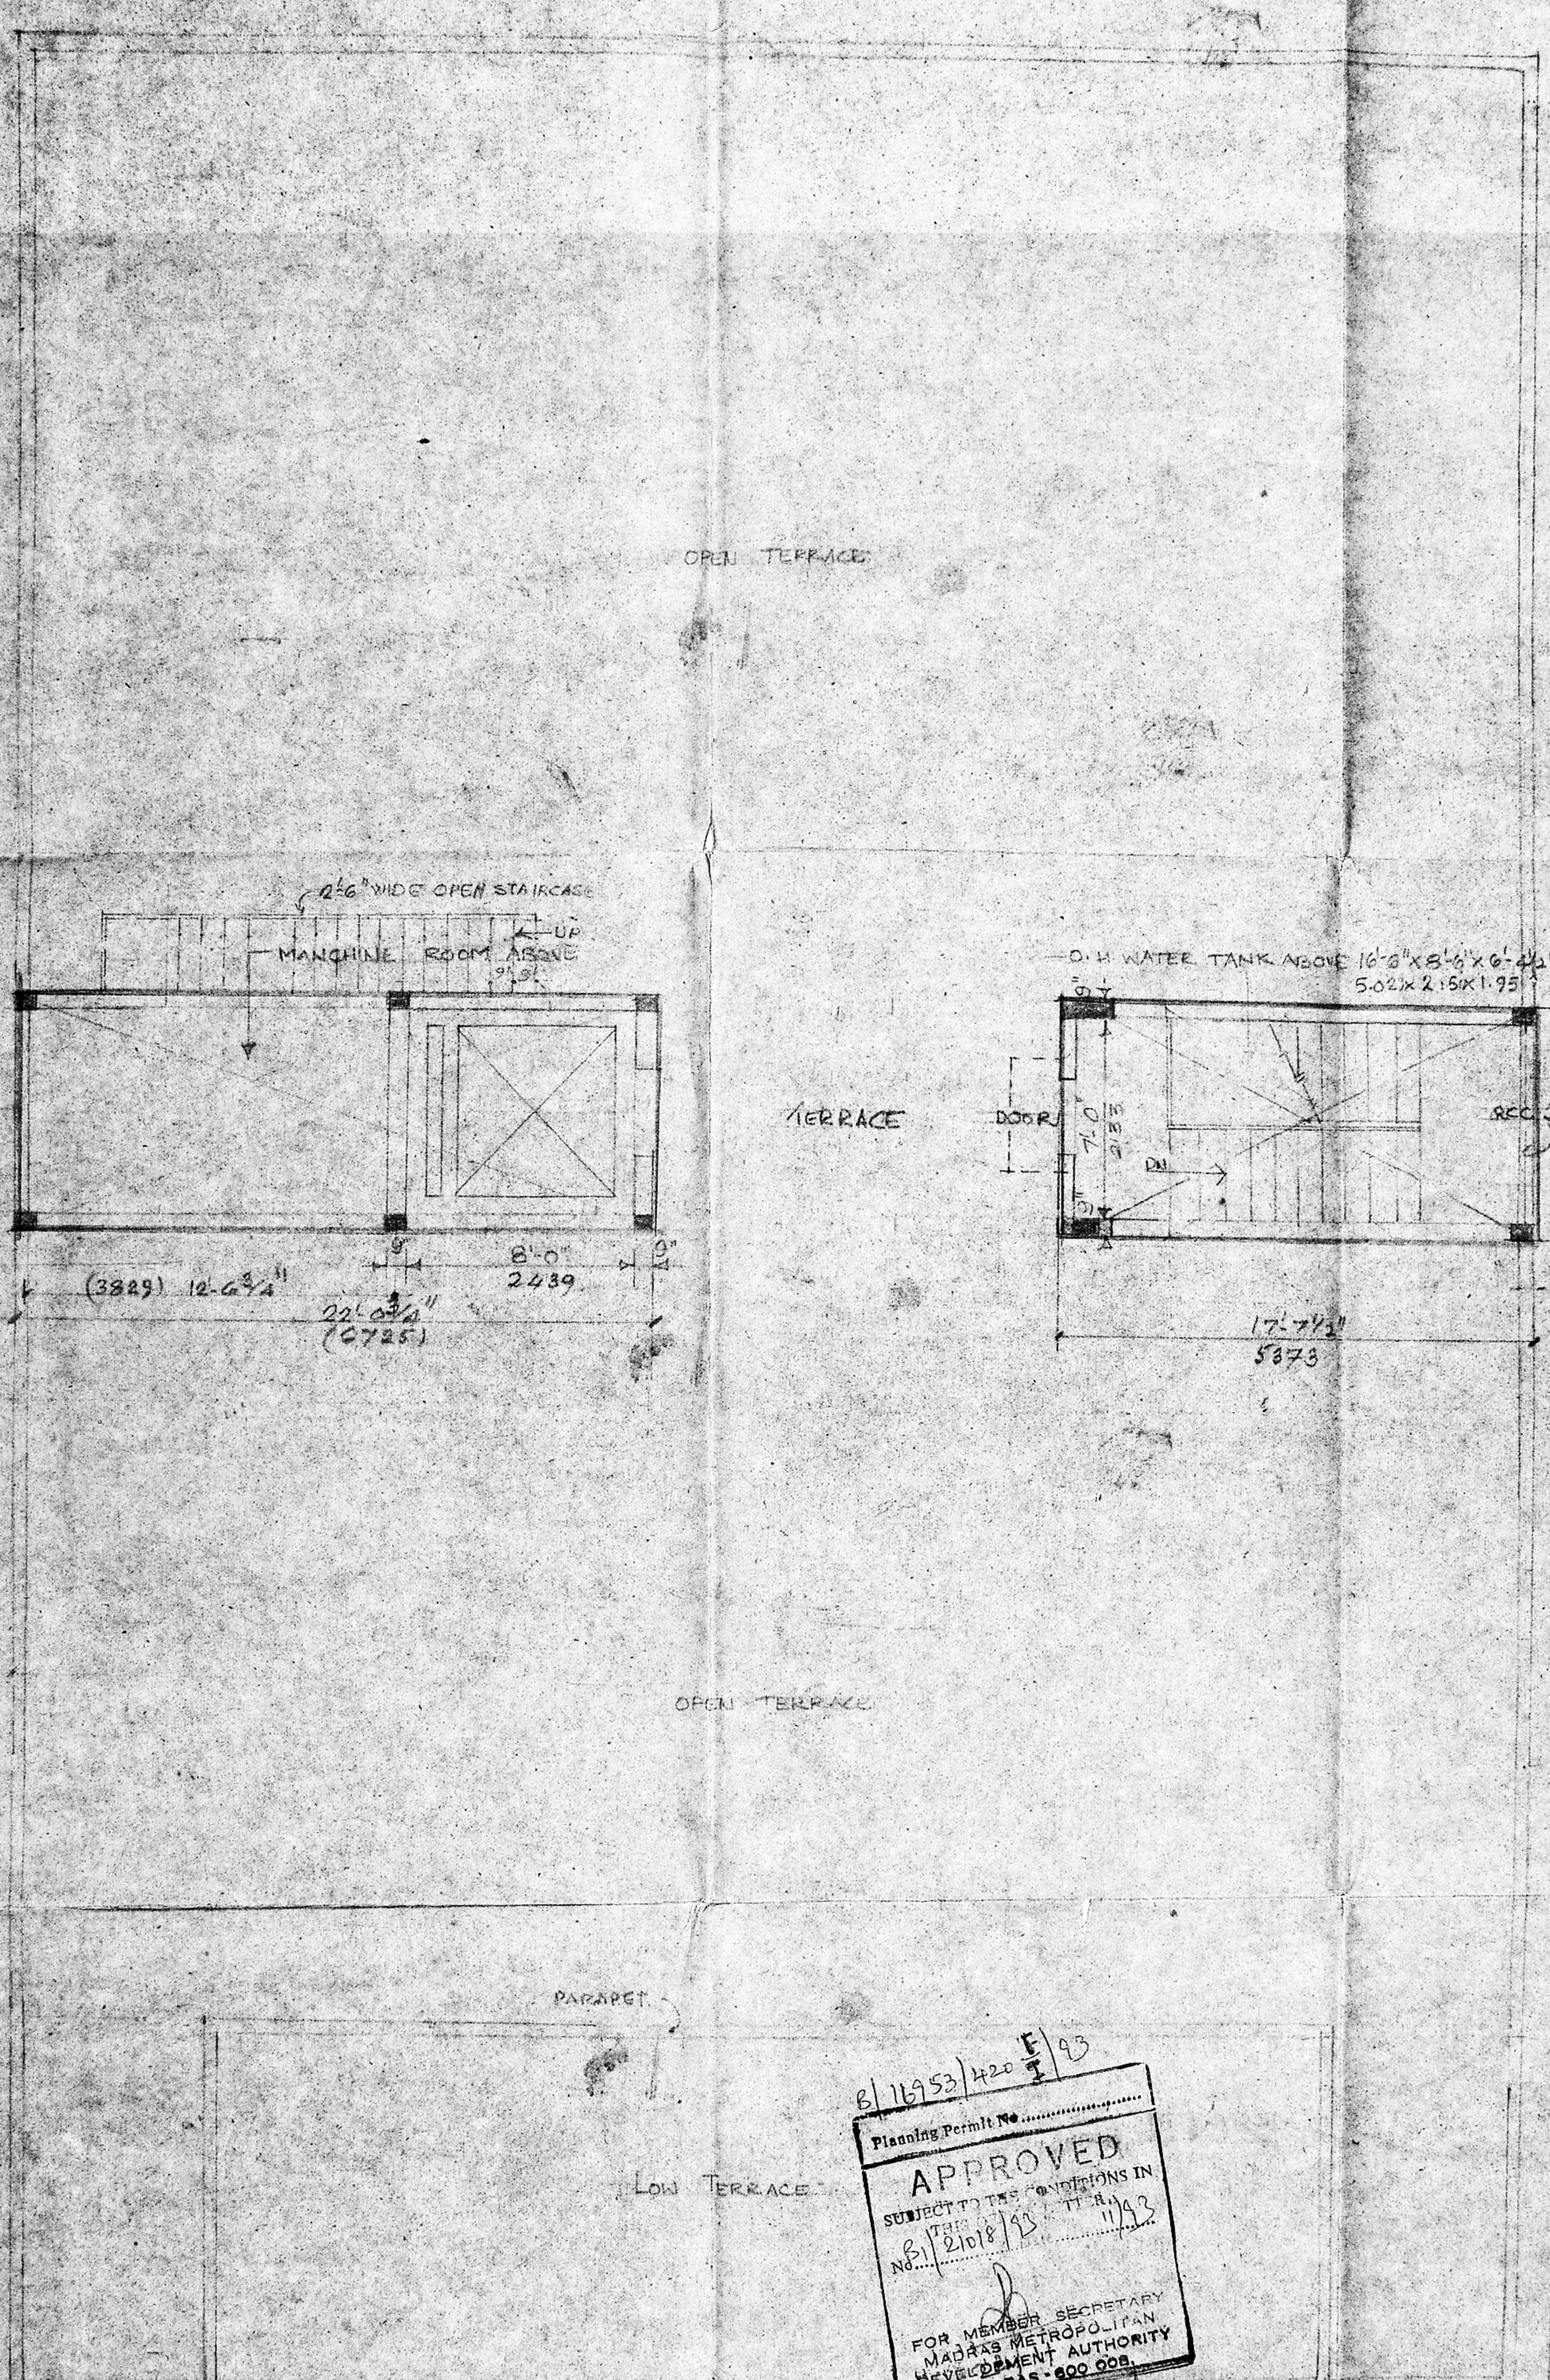

8'6\"/>

7'8\"/>

4'3\"/>

OPEN TERRACE

OPEN TERRACE

LOW TERRACE


PARAPET

TERRACE FLOOR PLAN
SCALE 1/4" = 1'-0"

B/16953/420 E/93
 Planning Permit No.
APPROVED
 SUBJECT TO THE CONDITIONS IN
 THE PERMIT
 No. B/121018/93 11/93
 FOR MEMBER SECRETARY
 MADRAS METROPOLITAN
 DEVELOPMENT AUTHORITY
 MADRAS-600 008

18/4
11.11.93

53'-0\"/>

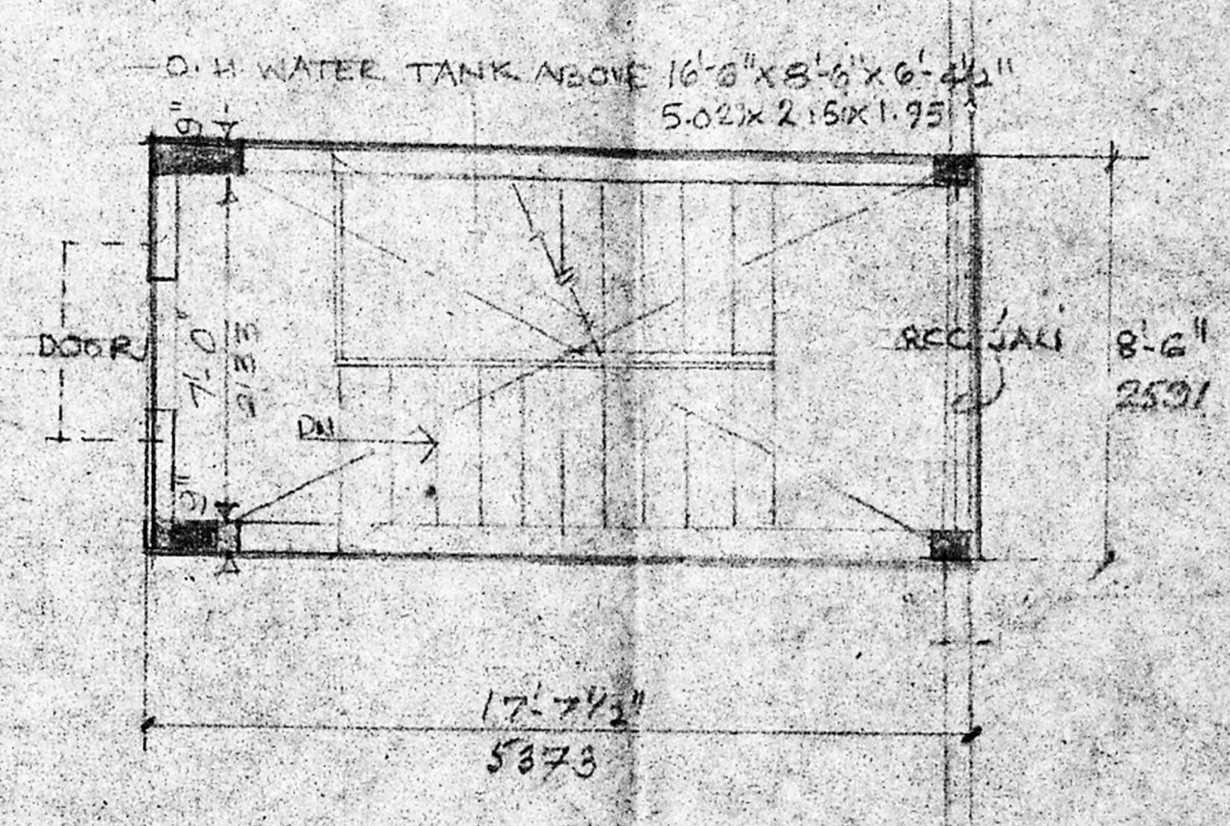

TERRACE

PROPOSED


PROPOSED FLATS AT
 DOOR NO. 49, III MAIN ROAD,
 ADAYAR, SANDHUR NAGAR,
 MADRAS 60
 NEW RS NOS 21/1, 20/2
 KOTTUR VILLAGE
 SANDHUR TALUK

TERRACE FLOOR PLAN

16.11.93
 SIGNATURE OF P.I. HOLDER
 SCALE 1/4" = 1'-0" DATE 11/11/93
 DRAWN BY: R. S. S. S.
 architect
 ARCHITECT AND ASSOCIATES
 10/22, CHENNAI ROAD,
 MADRAS 4

DRG NO. 6
REVISED ON 22.2.93

ATCHYUT R. CHUNDUR
 A. ARCH. A. I. T. A. A. I. T. A. A. I. T. A.
 No. 101, 11th Street, High Road,
 MYLAPORE, MADRAS-600004

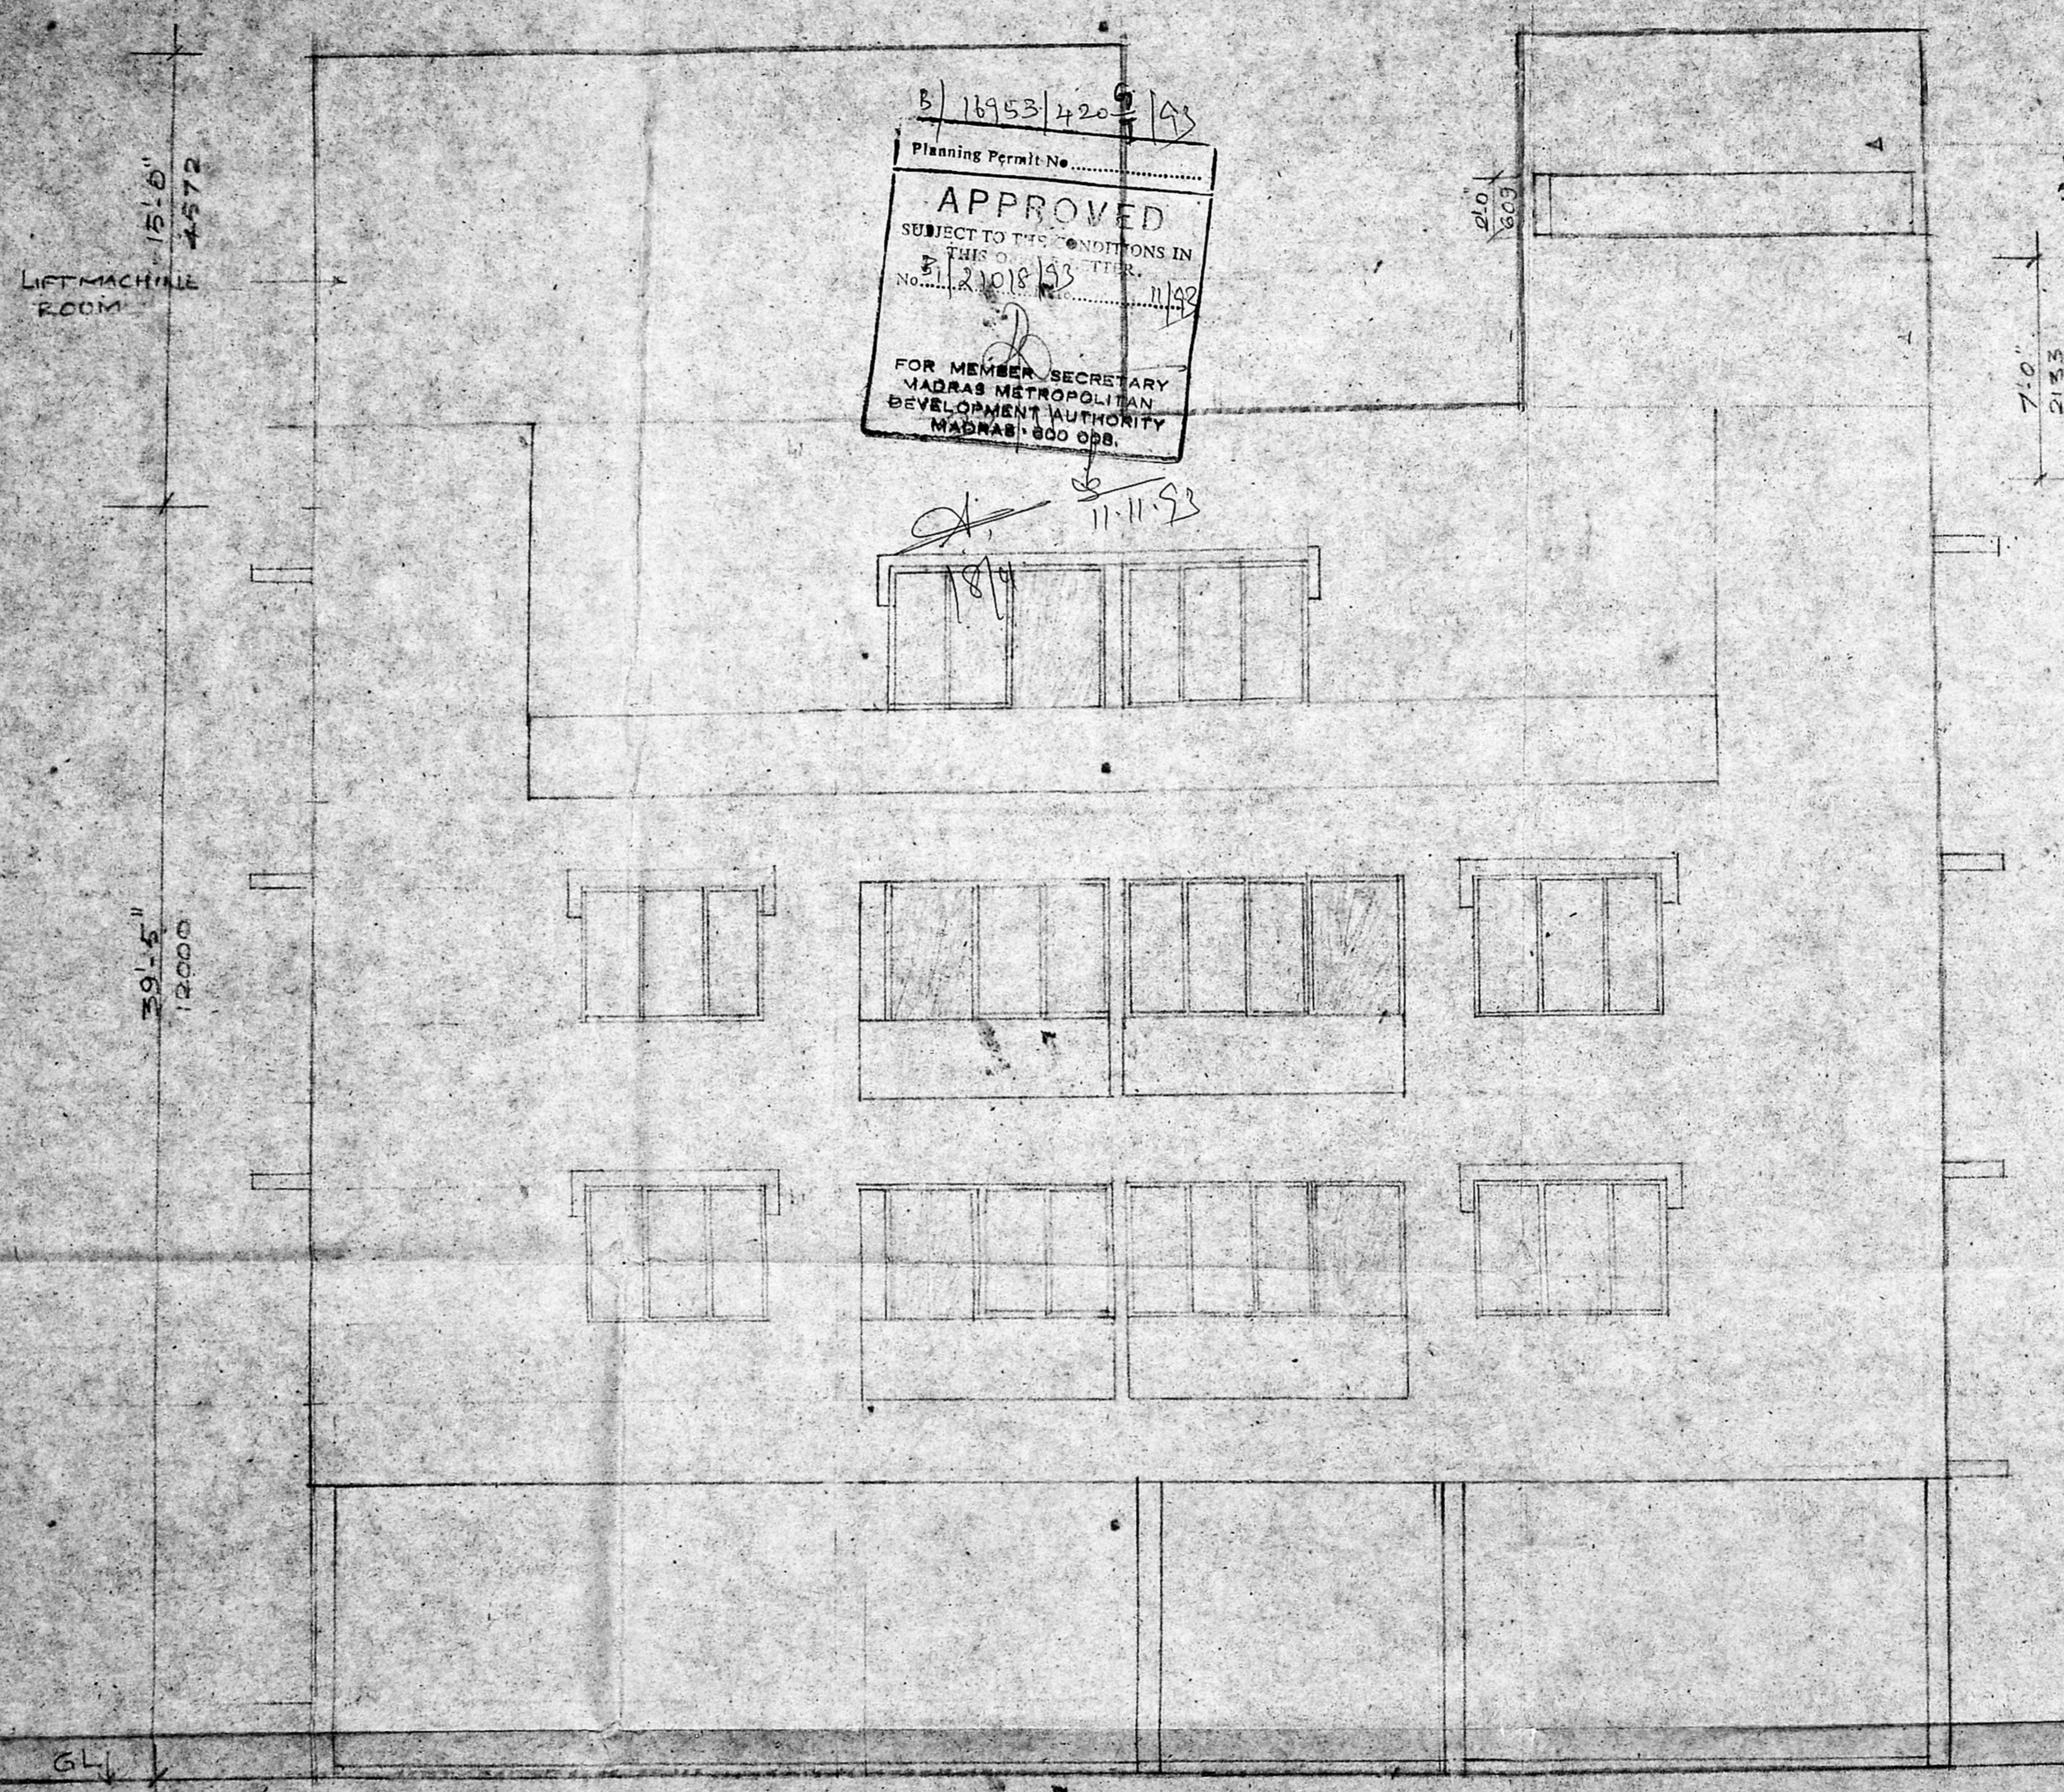

B/16953/420/93
 Planning Permit No.
APPROVED
 SUBJECT TO THE CONDITIONS IN
 THIS ORDER.
 No. 21018/93
 11/92
 FOR MEMBER SECRETARY
 MADRAS METROPOLITAN
 DEVELOPMENT AUTHORITY
 MADRAS-600 008.

O.II. WATER TANK
 18'-6" x 8'-6" x 6'-4 1/2"
 5029 x 2596 x 1966

DRG NO: 7

PROPOSED WORK

PROPOSED FLATS AT DOOR NO. 129
 IIIrd MAIN ROAD, ADIVAR, GANDELMAGAR,
 MADRAS 20
 NEW RS-NO 21/1, 20/2
 KOTTUR VILLAGE, SAIDAPET TALUK

REVISED ON 22.3.83

FRONT ELEVATION

Hohen Krishna Gokuldas
 SIGNATURE OF P.A. HOLDER

SCALE: 1" = 4' 0" DATE: 14.12.92
 DRAWN BY: P. J. D. S.

Architects

ATCHANNATH AND
 ARCHITECTS
 101-C, P. H. ROAD,
 MADRAS-4
 ATCHANNATH CHUNDUR,
 ARCHITECT
 101-C, P. H. ROAD,
 MADRAS-4



249



Handwritten notes and signature in the top right corner.

B/16953/420 11/93


Planning Permit No. APPROVED SUBJECT TO THE CONDITIONS IN THIS LETTER. B/12108/93 11/93 FOR MEMBER SECRETARY MADRAS METROPOLITAN DEVELOPMENT AUTHORITY MADRAS - 600 008.

11-11-93

1874

15'0" 4575

39'5" 12000

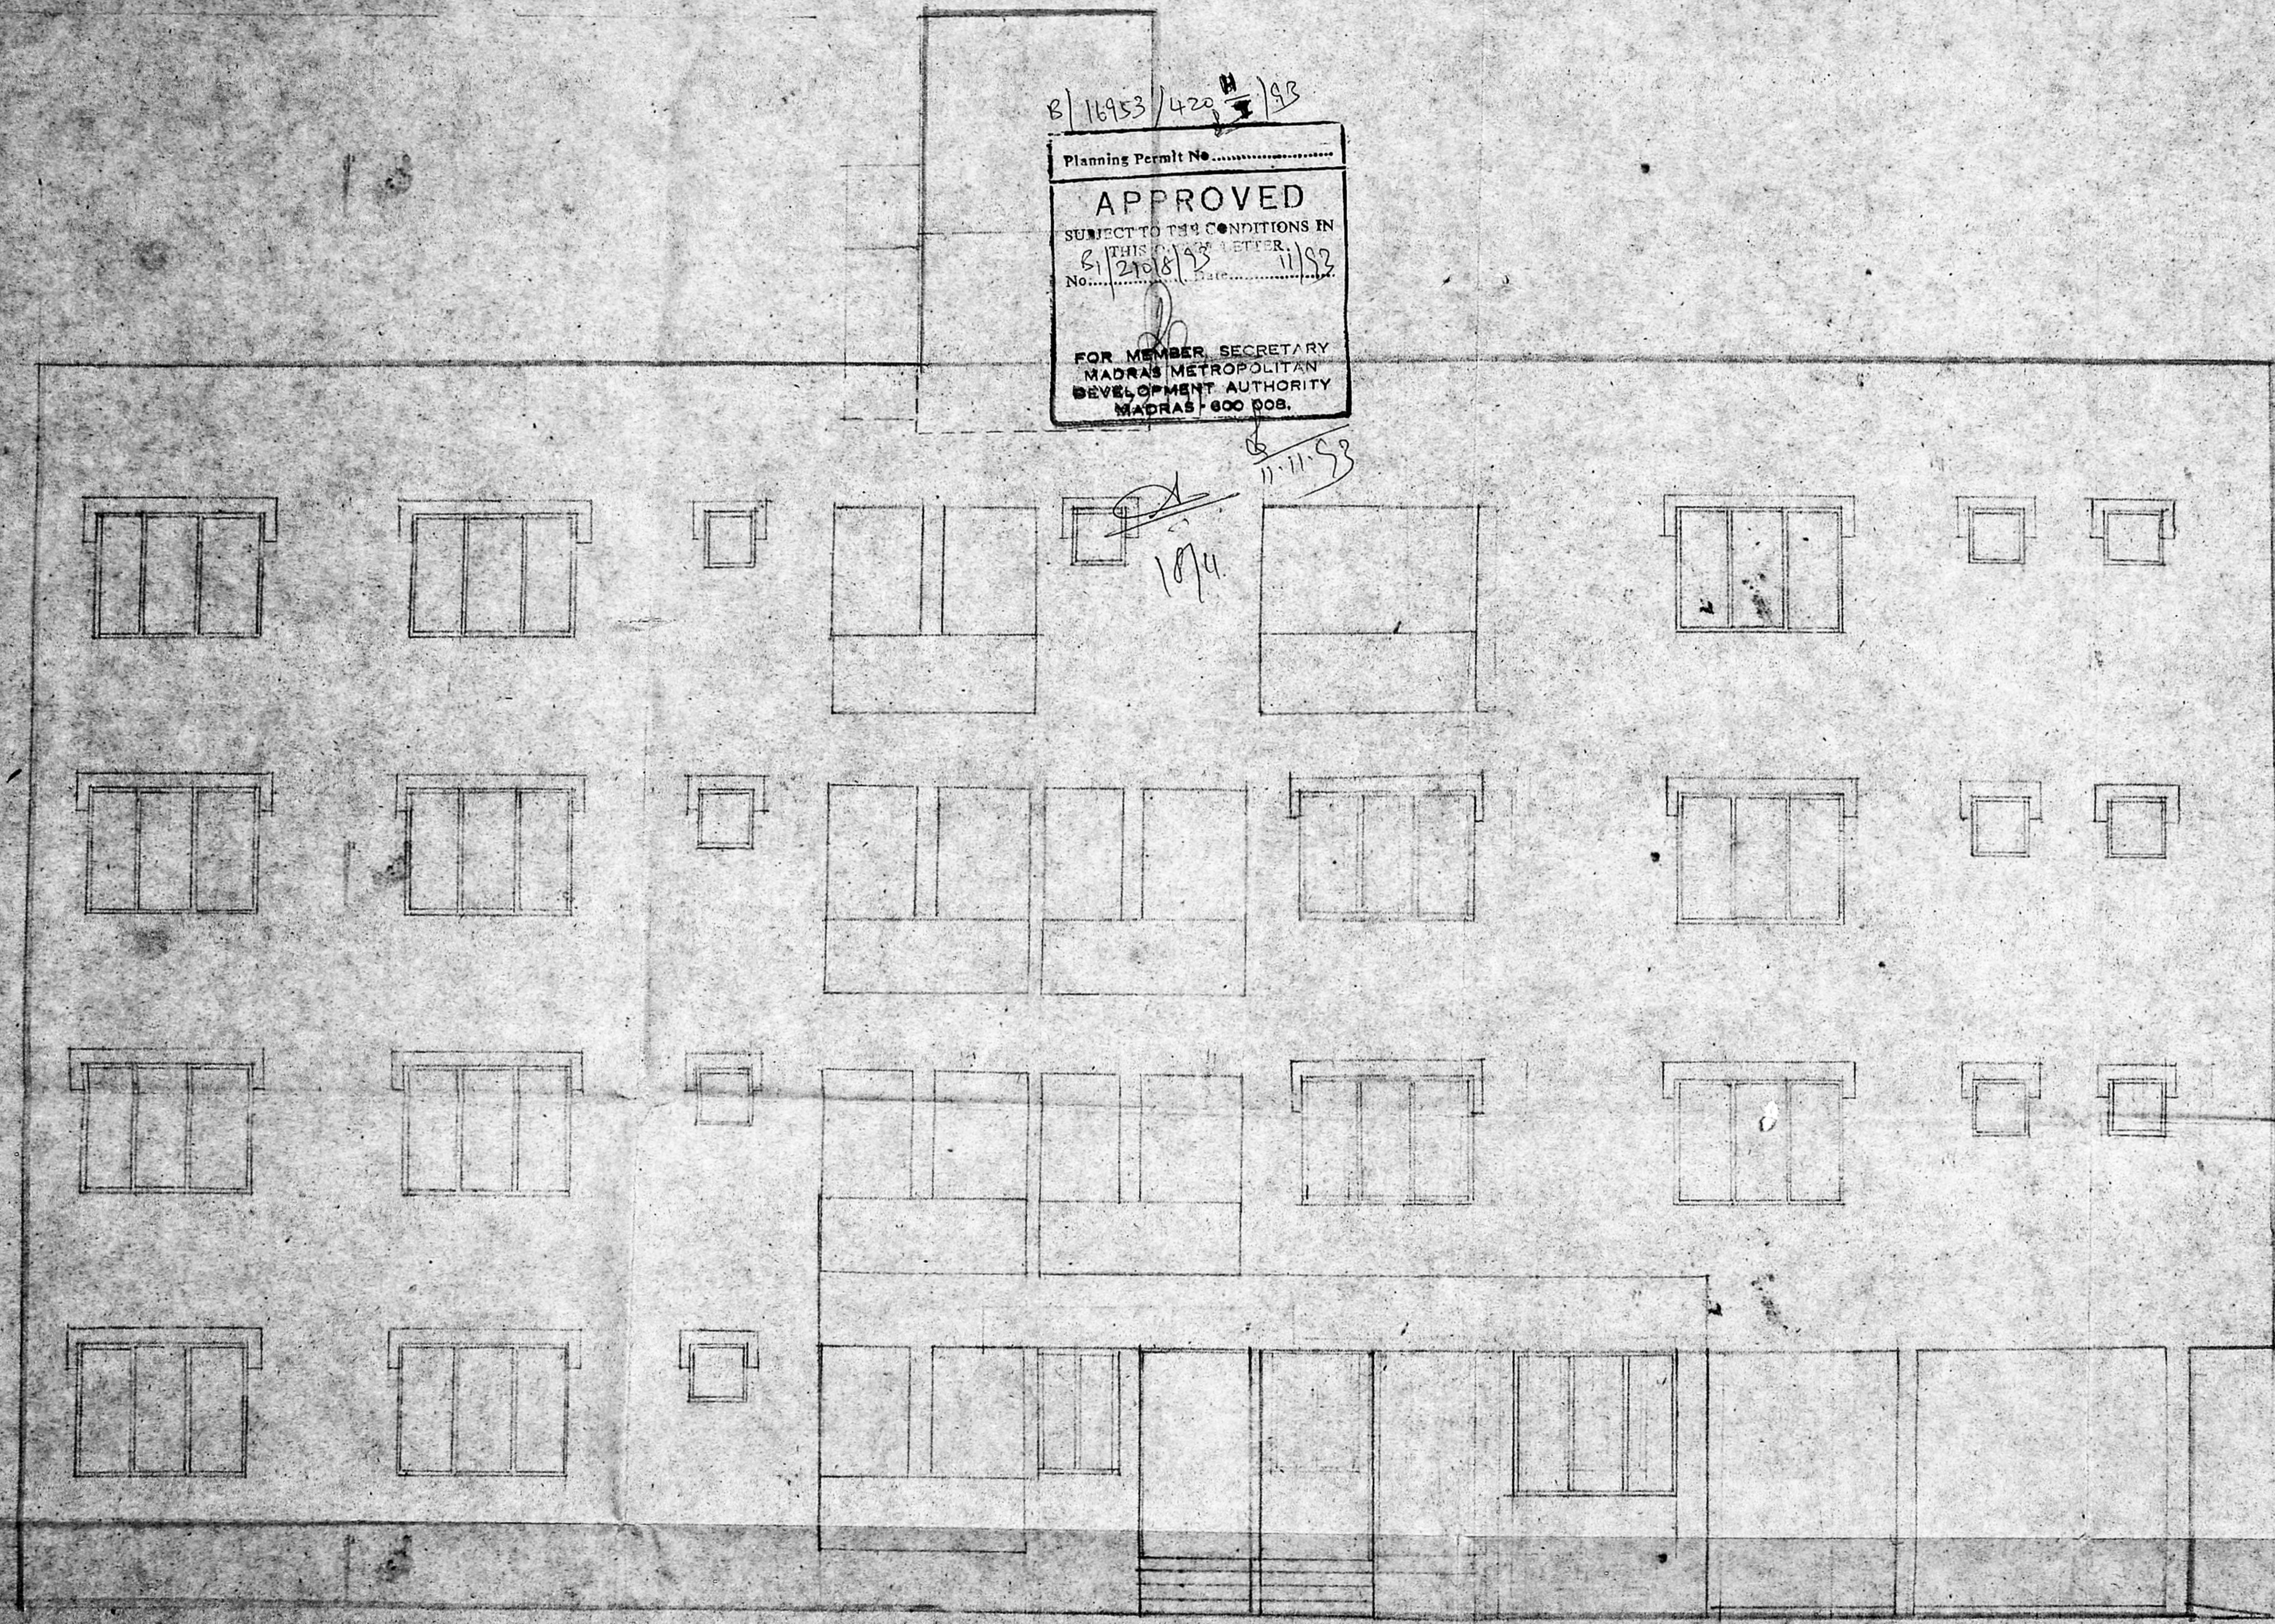

DWG NO. B

PROPOSED WORK

PROPOSED FLATS AT DOOR NO. 19 11th MAIN ROAD, ADALAR, GANDHINAGAR, MADRAS 20.

NEW RS NOS. 21/1, 20/2

ROTTUR VILLAGE, SHIVAJI TALKIE

REVISED ON 22-8-98

WEST SIDE ELEVATION

Handwritten signature of the P.A. holder.

SIGNATURE OF P.A. HOLDER

SCALE = 1" = 4'-0" DATE 22-12-92

DEN BY: R. JUDAS

architects

ATECHNUT AND ARCHITECTS CHENNAI


Professional registration stamp for ATECHNUT AND ARCHITECTS CHENNAI.

WEST SIDE ELEVATION


6L



11 x 50.7

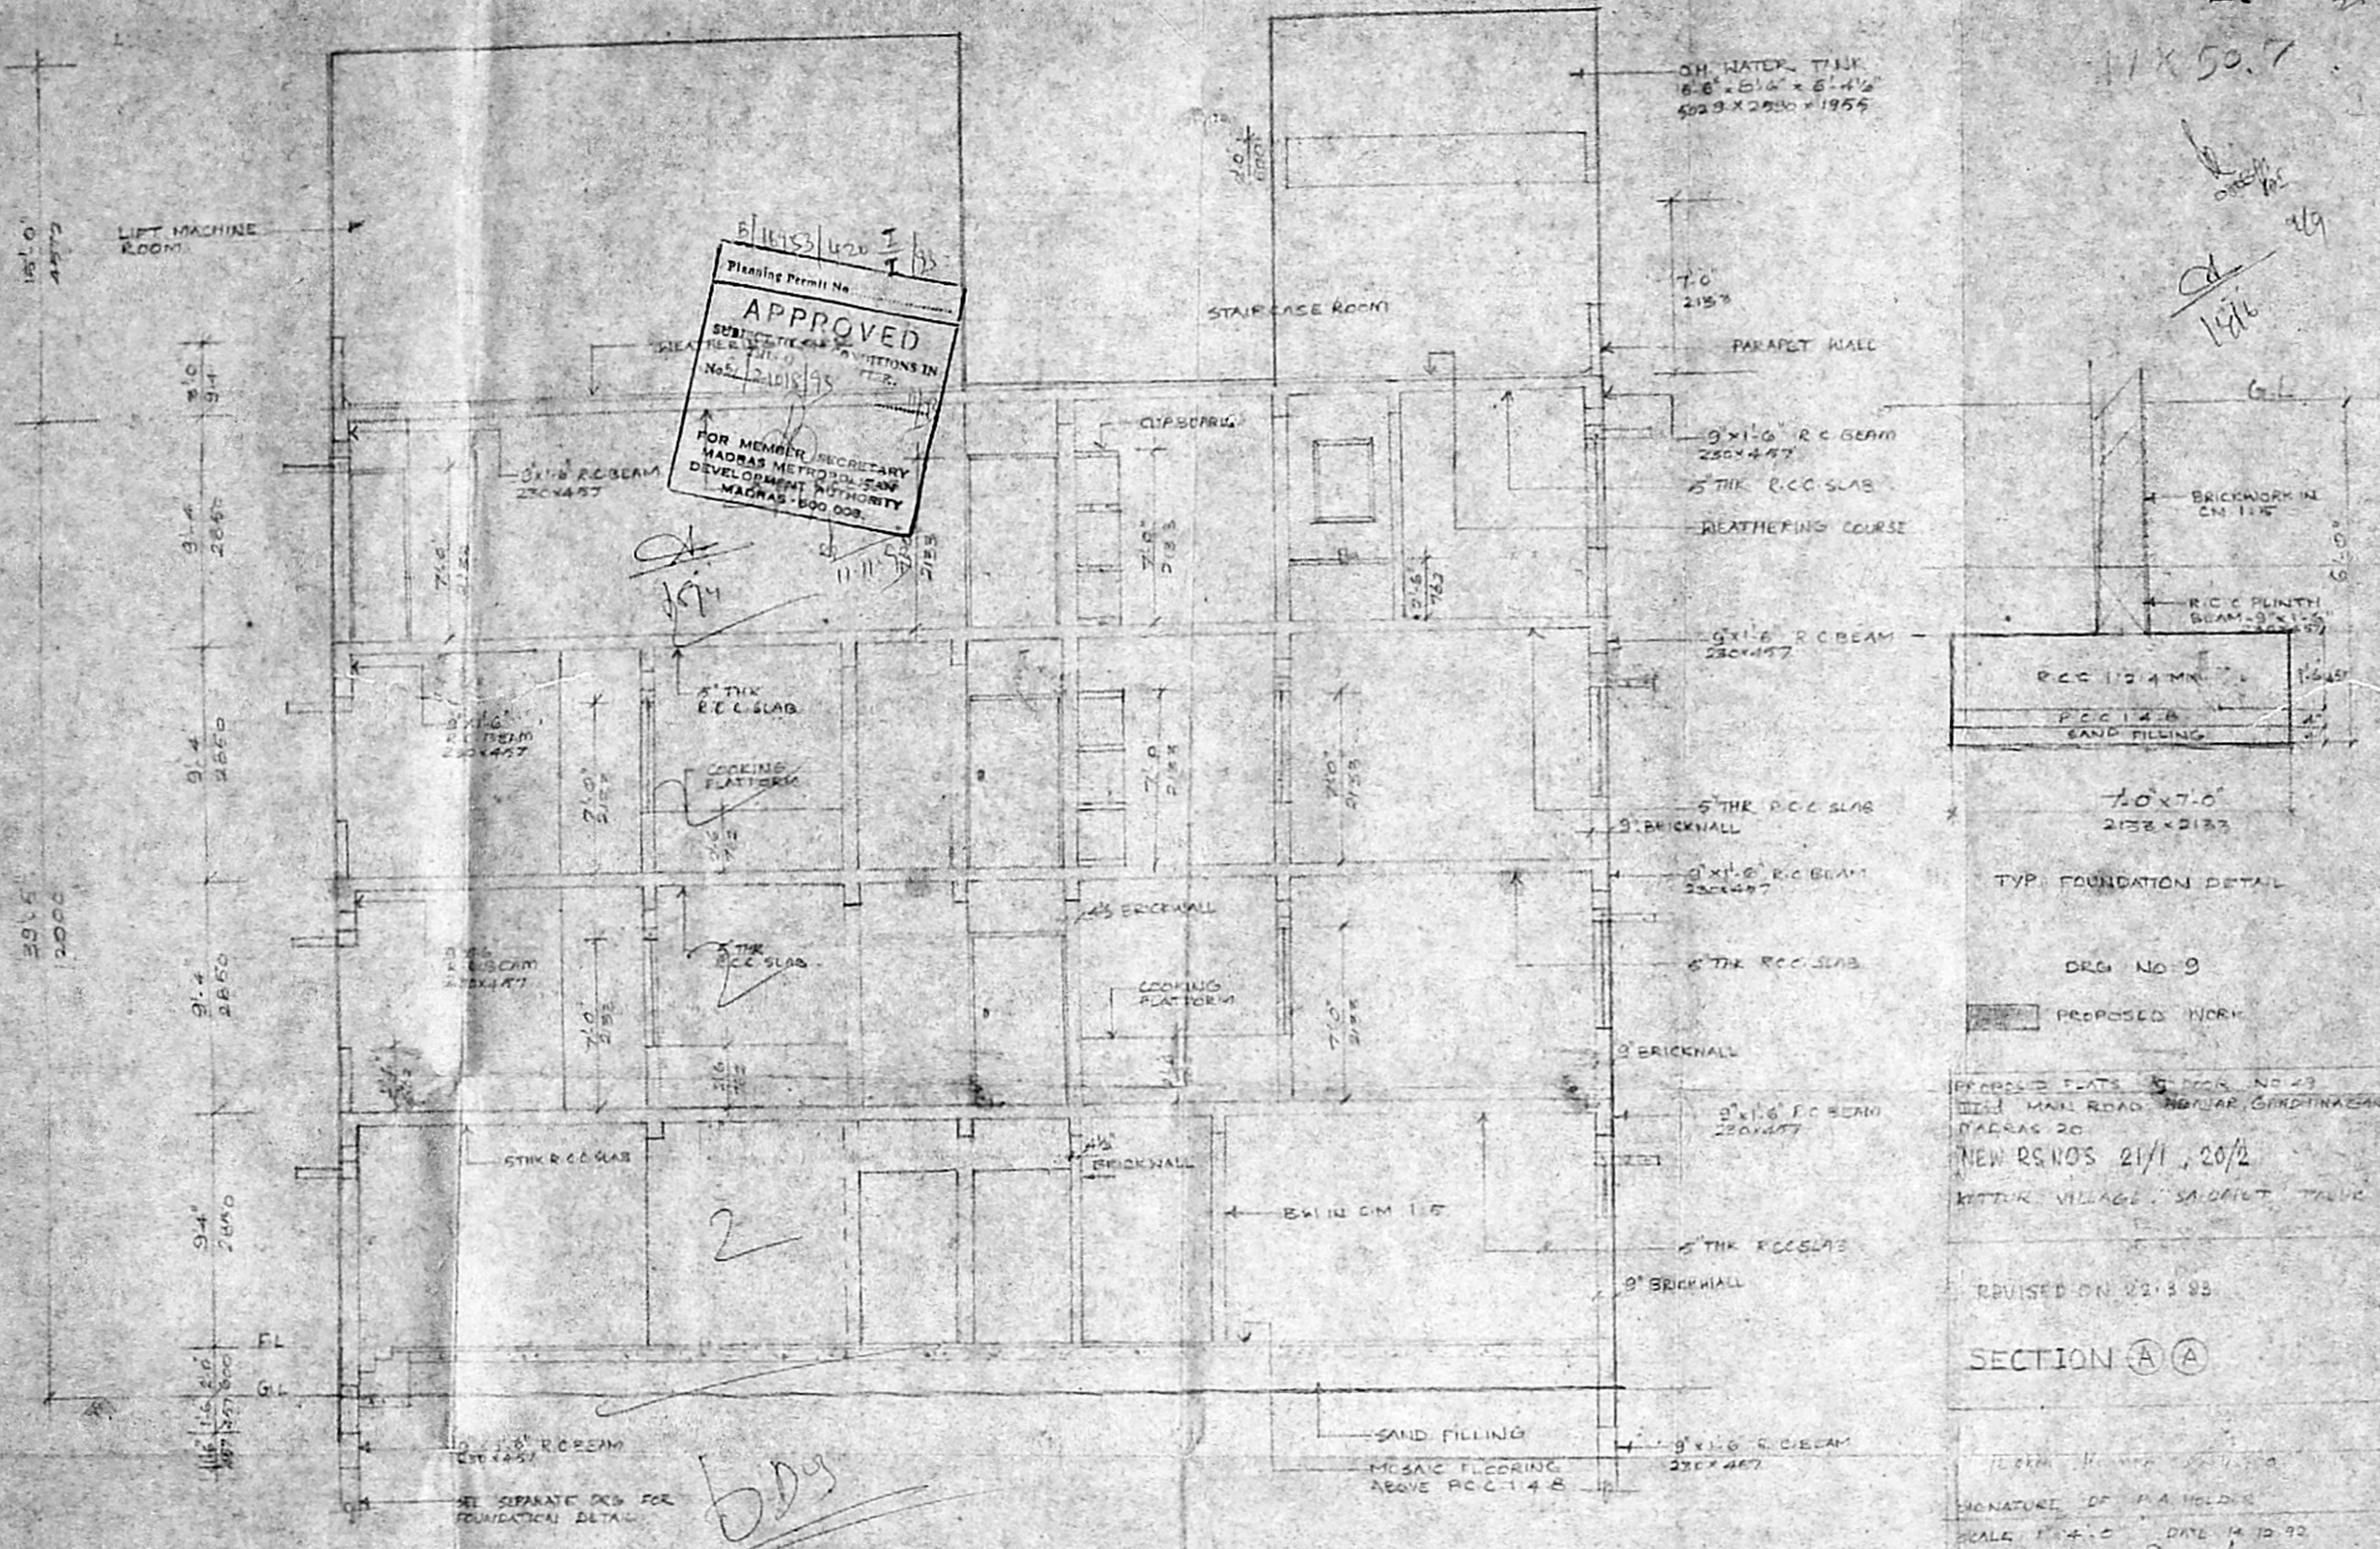

B/16453/420 I/93
 Planning Permit No. _____
APPROVED
 SUBJECT TO THE CONDITIONS IN
 No. 2-1018/95
 FOR MEMBER SECRETARY
 MADRAS METROPOLITAN
 DEVELOPMENT AUTHORITY
 MADRAS - 600 008.

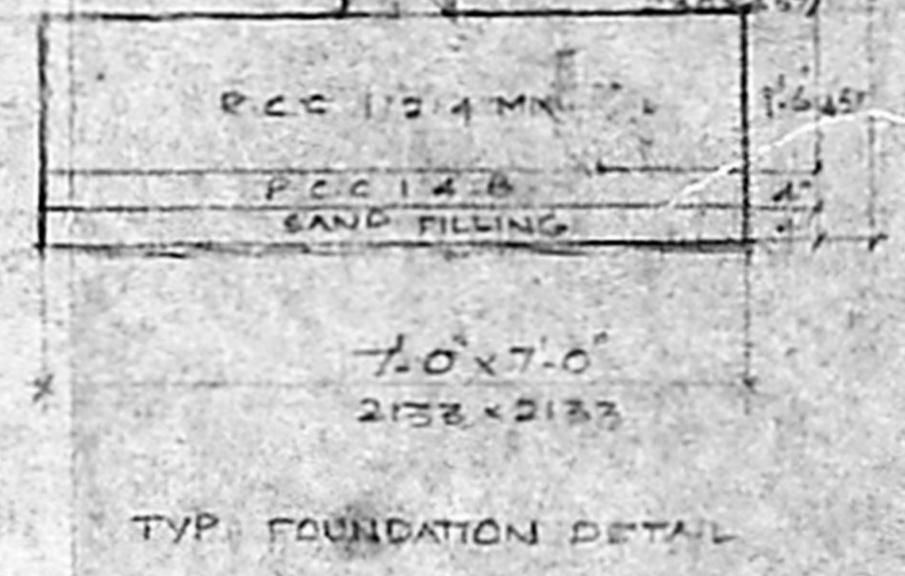

PROPOSED FLATS 5 FLOOR NO. 49
 101-C, R. N. ROAD, NEELAR, GARDINAGAR
 MADRAS 20
 NEW RS NOS 21/1, 20/2
 KOTUR VILLAGE, SANDALIT TANK

REVISED ON 02.3.93

SECTION (A) (A)

SIGNATURE OF P.A. HOLDER
 SCALE 1" = 4'-0" DATE 14.10.93
 DRN BY: [Signature]
 architects

ATCHYUT AN
 101-C, R. N. ROAD
 MADRAS 20

ATCHYUT R. CHUNDRIB
 101-C, R. N. ROAD
 MADRAS 20

REGD. ARCHT. NO. CA 20213
 No. 101, ROTAPETTAH ROAD
 MYSAPUR & MADRAS - 600 008

bds