



FRONT ELEVATION

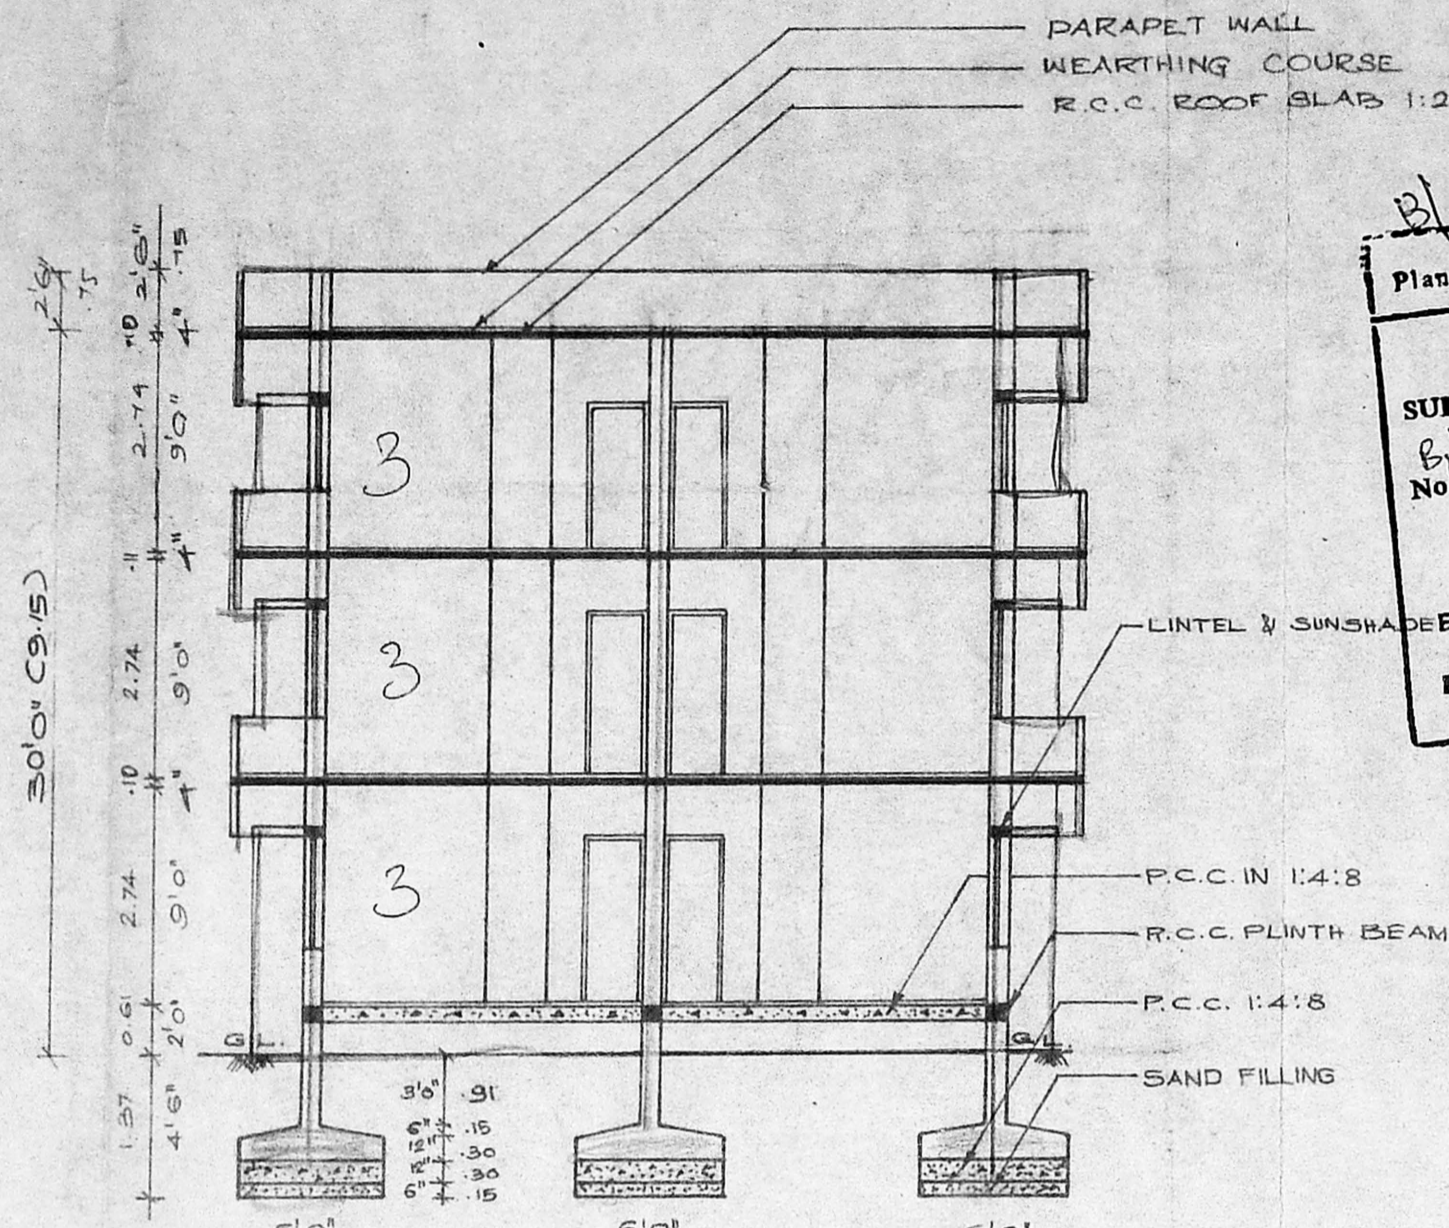


SECTION ON 'AB'

Planning Permit No. B/1958/425/93
APPROVED
 SUBJECT TO THE CONDITIONS IN THIS OFFICE LETTER No. B/1958/425/93
 17-11-93
 FOR MEMBER SECRETARY
 MADRAS METROPOLITAN DEVELOPMENT AUTHORITY
 MADRAS - 600 005

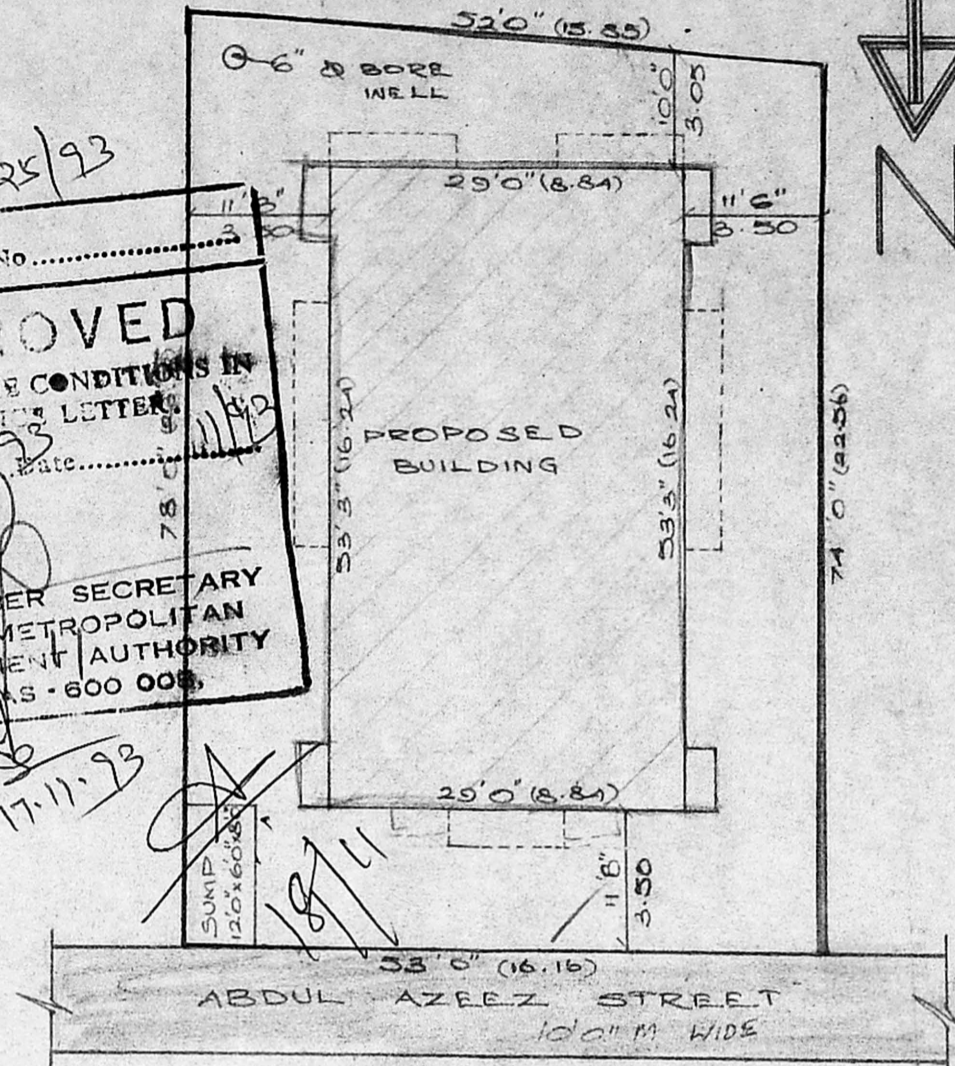


SITE PLAN

(SCALE: 1:200)

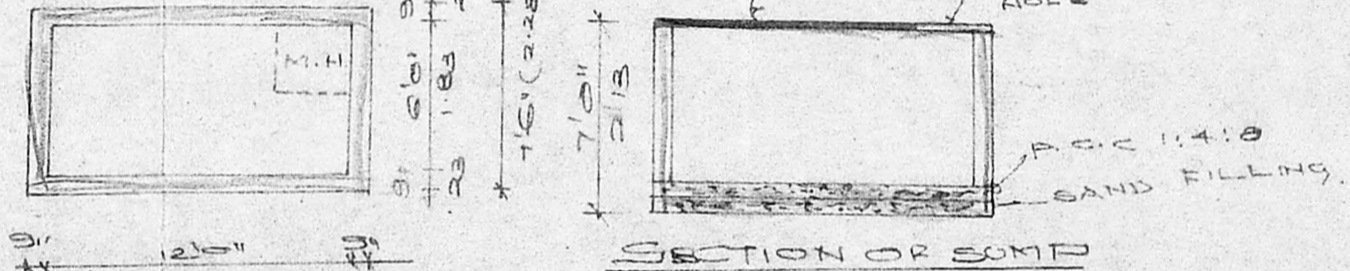


SECTION OF SAND PIT


APPROVED PLAN

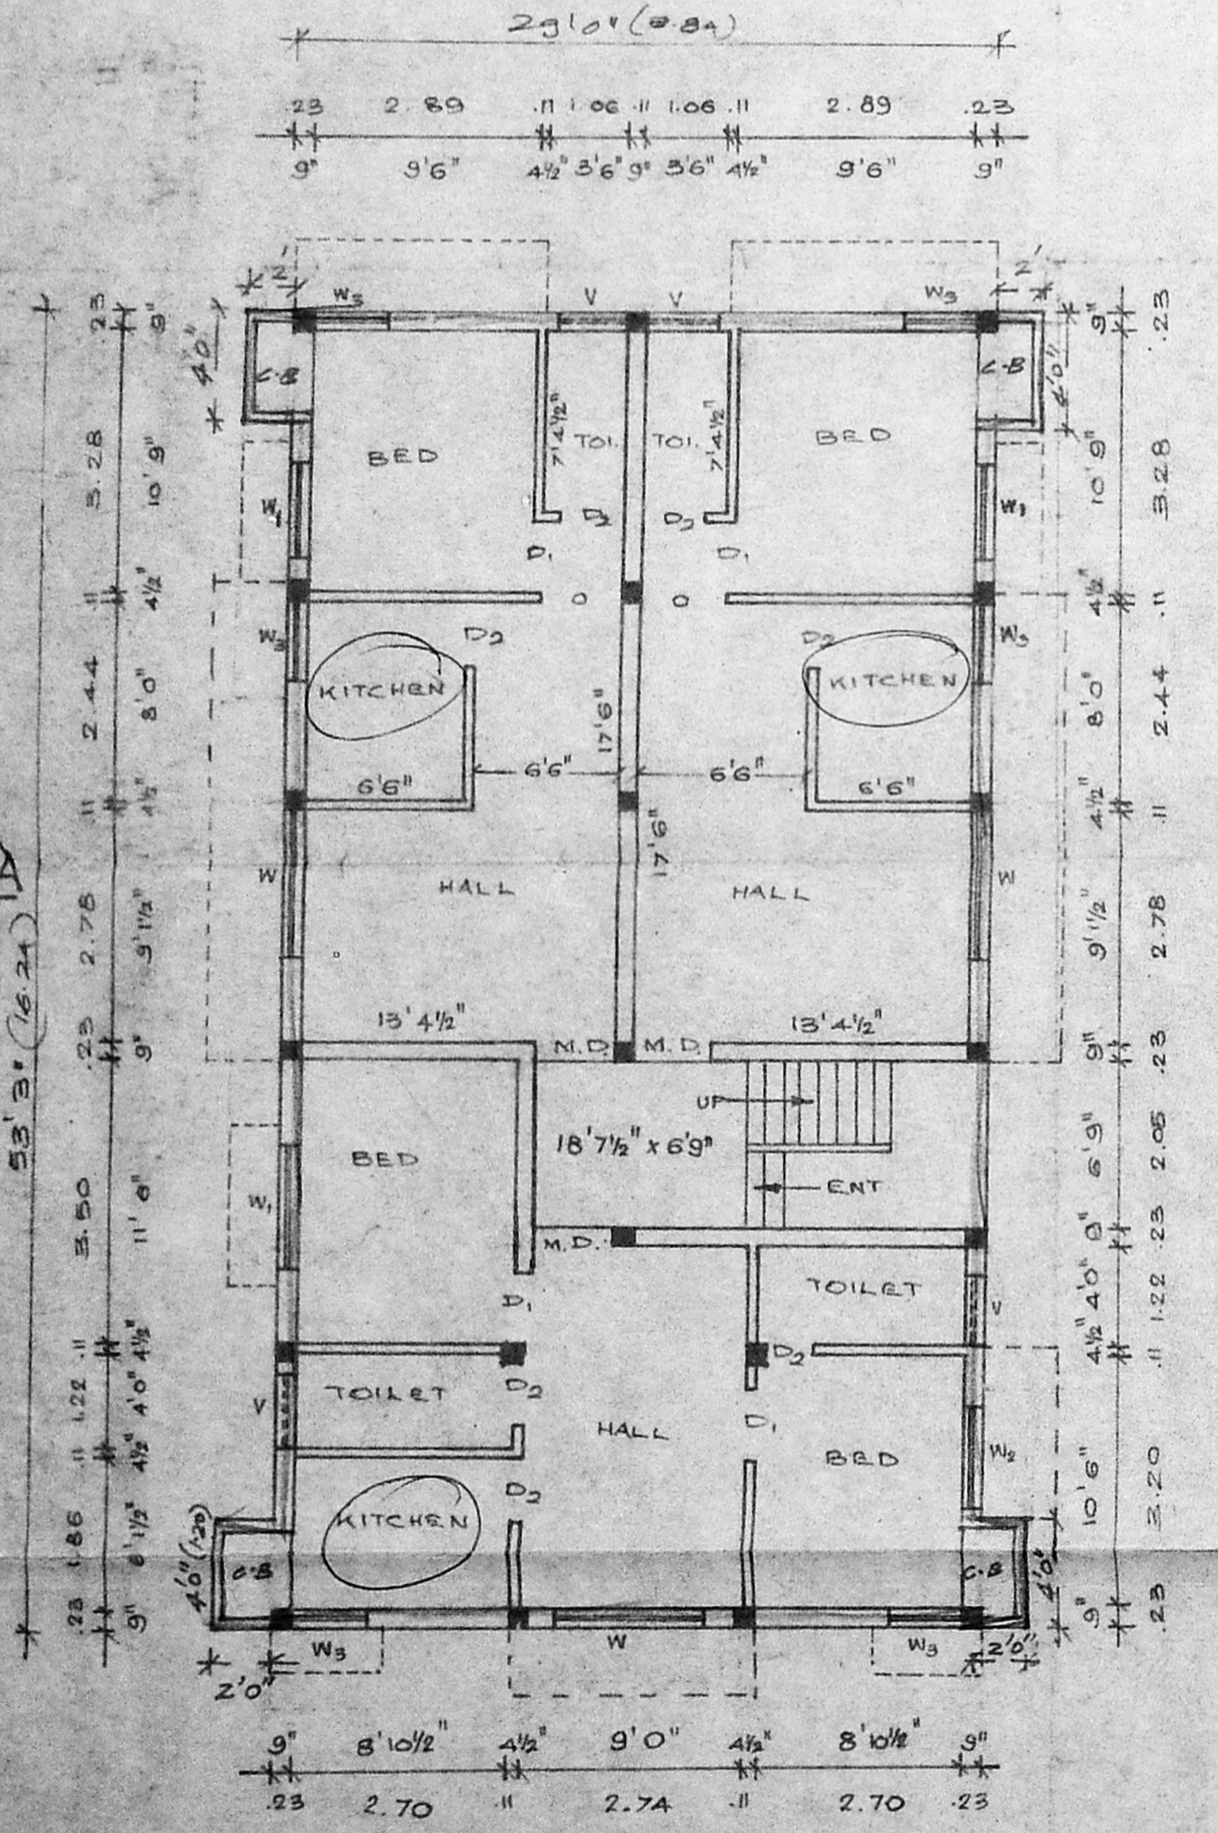


GROUND FLOOR PLAN

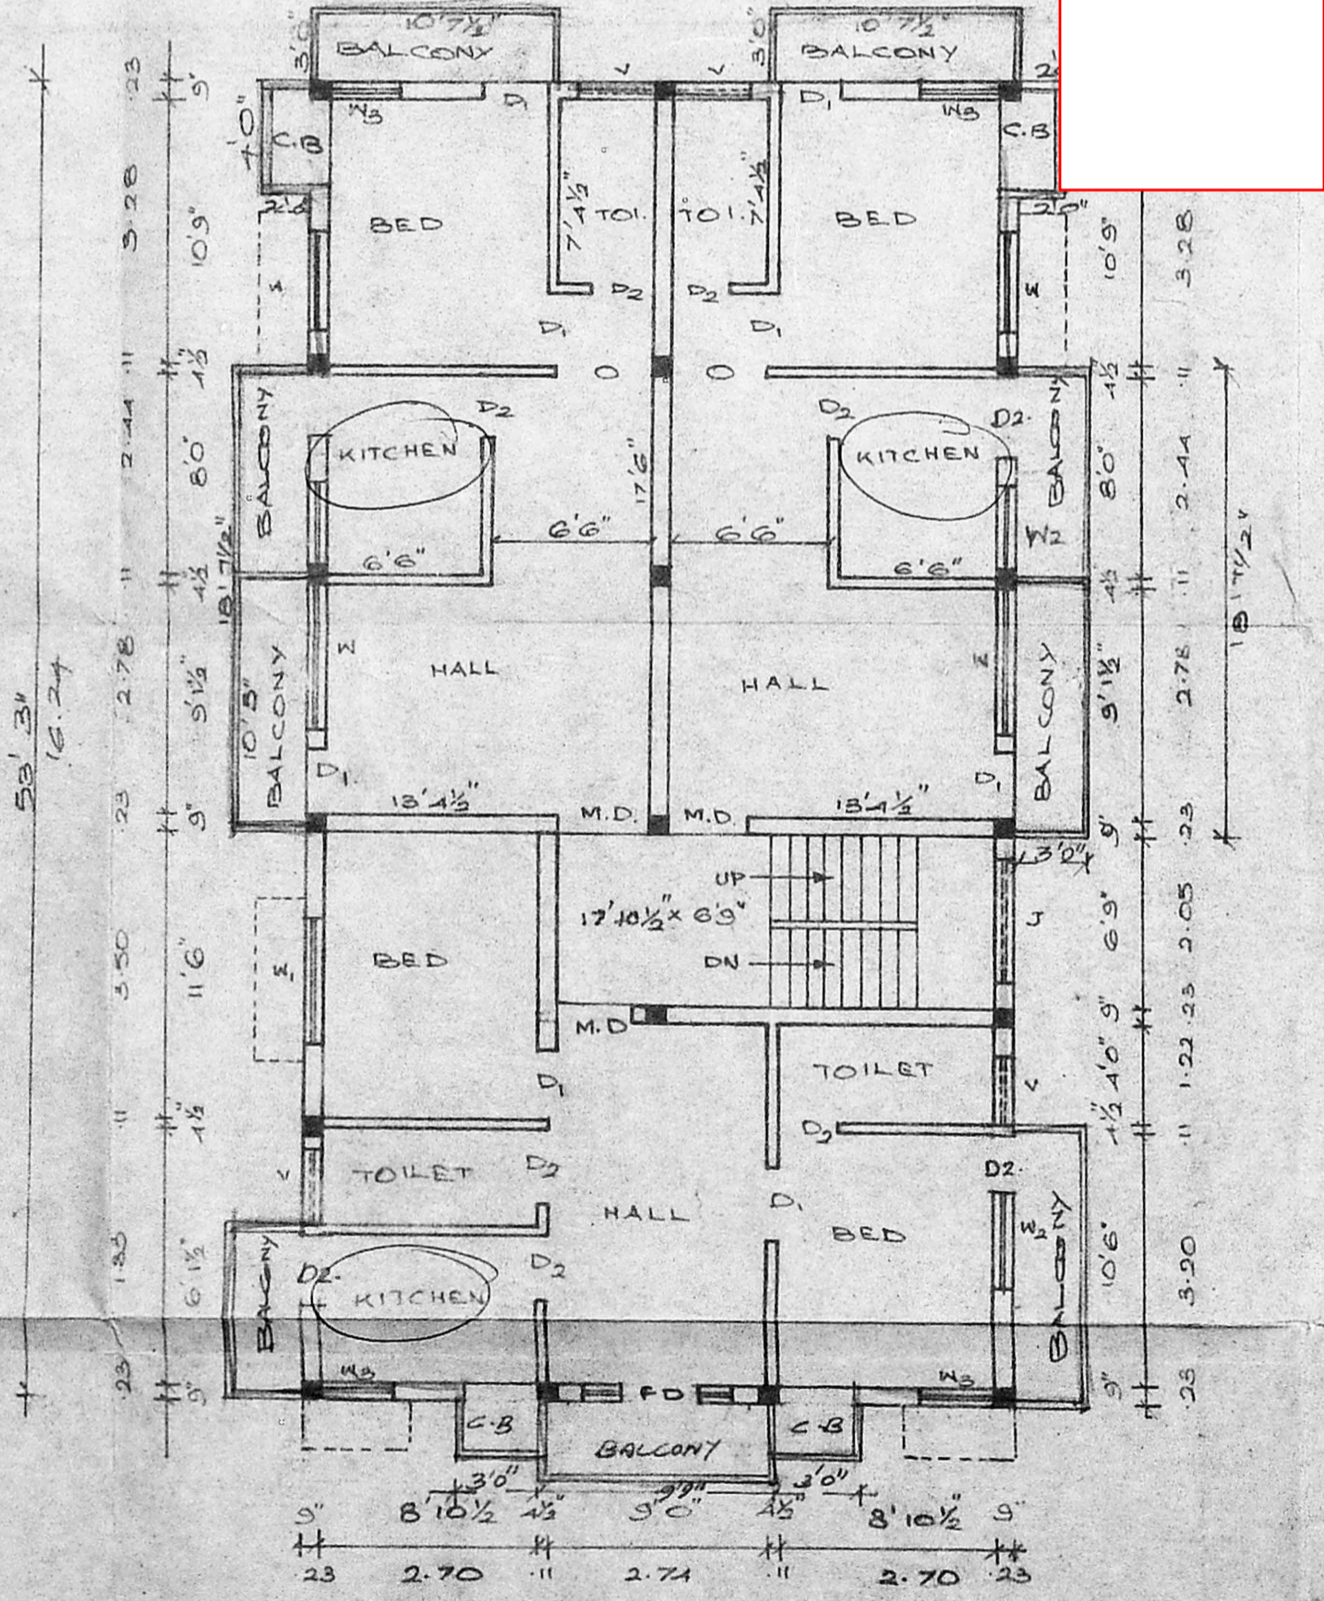

TYPICAL FLOOR PLAN OF FIRST AND SECOND

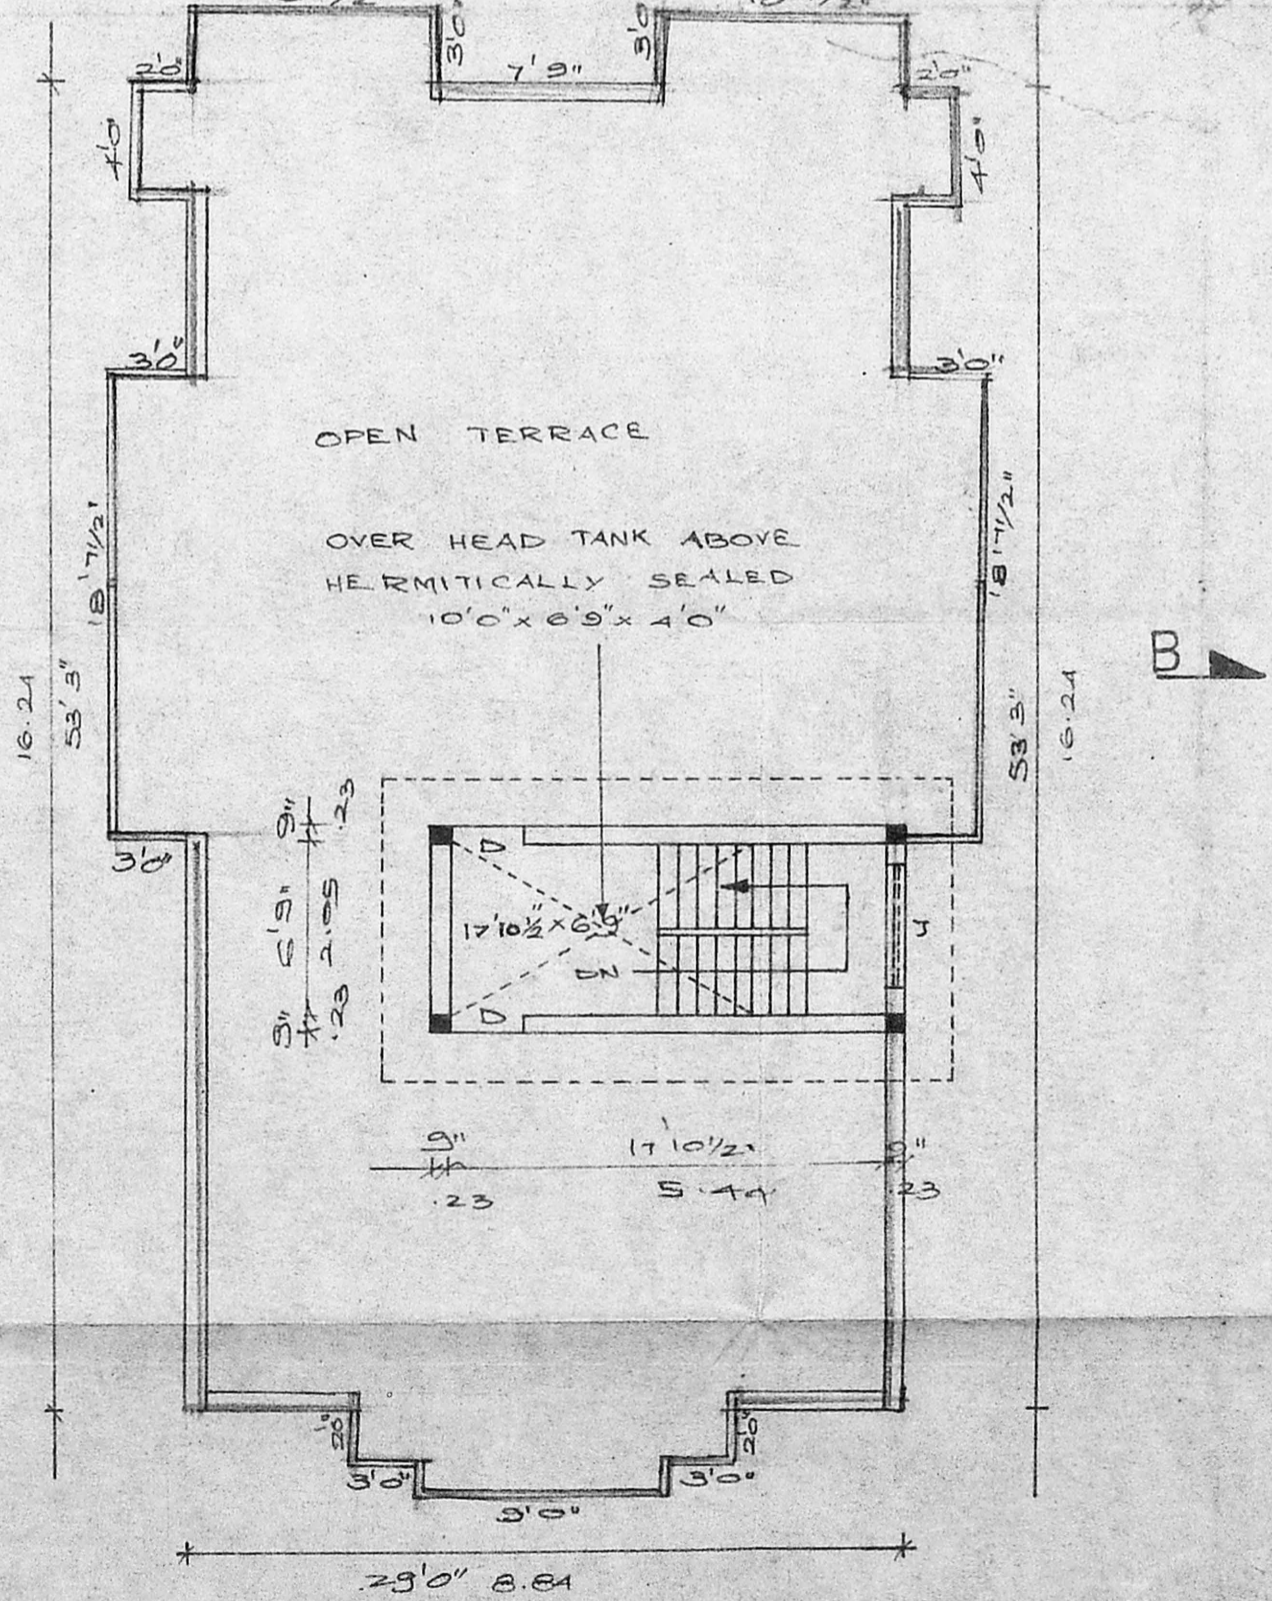

TERRACE FLOOR PLAN

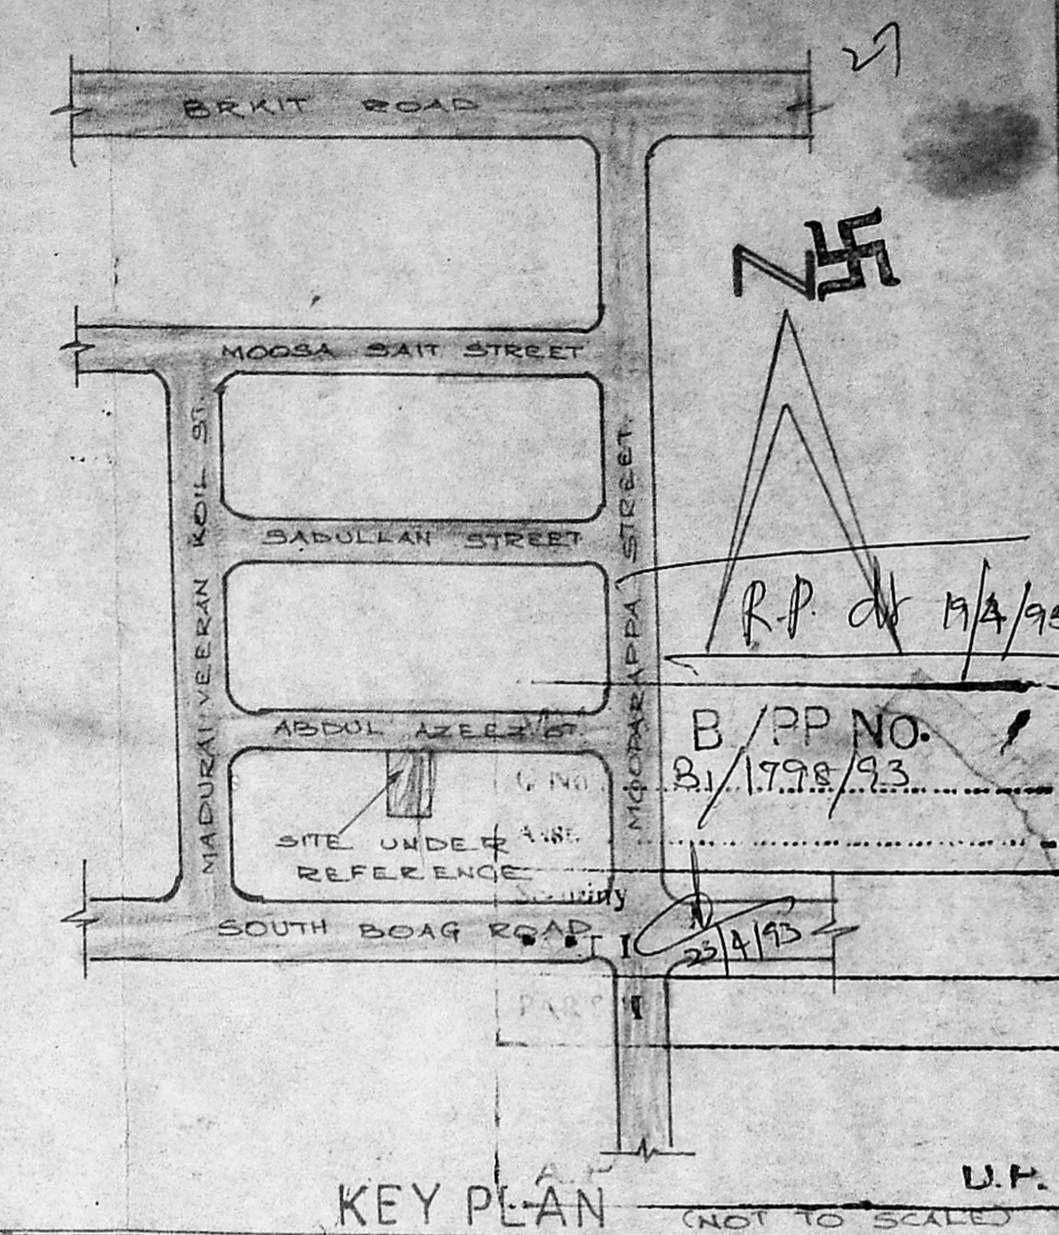

KEY PLAN

(NOT TO SCALE) D.P.

SCHEDULE OF JOINERIES:

M.D.	DOOR	33" x 70"	1.00 x 2.13
D ₁	DOOR	30" x 70"	0.91 x 2.13
D ₂	DOOR	2'6" x 7'0"	0.75 x 2.13
W	WINDOW	5'0" x 4'6"	1.52 x 1.37
W ₁	WINDOW	4'0" x 4'6"	1.22 x 1.37
W ₂	WINDOW	3'0" x 4'6"	0.91 x 1.37
V	VENTILATOR	3'0" x 2'0"	0.91 x 0.60

COLOUR INDEX:

PROPOSAL	[Color swatch]
ROAD / STREET	[Color swatch]
BOUNDARY / SITE	[Color swatch]

PLAN SHOWING THE PROPOSED CONSTRUCTION OF THE DWELLING AT DOOR NO 14, ABDUL AZEEZ STREET, T. NAGAR MADRAS 17. (SCALE 1:100) T. S NO 5830/4. BLOCK NO 131.

AREA STATEMENT:

PLOT EXTENT	3390.00 SFT	370.31 M ²
GROUND FLOOR	1516.25 SFT	146.99 M ²
FIRST FLOOR	1774.75 SFT	164.93 M ²
SECOND FLOOR	1774.75 SFT	164.93 M ²
TERRACE FLOOR	158.84 SFT	14.85 M ²
TOTAL BUILT UP AREA	5229.30 SFT	487.20 M ²
PLOT COVERAGE	38.70% <	60%
FLOOR SPACE INDEX (F.S.I.)		1.32

OWNER:

LICENSED SURVEYOR:

K. Narasimhan
K. NARASIMHAN B.E.
 CLASS-I
 LICENSED SURVEYOR NO. 844.
 CORPORATION OF MADRAS
 CONSULTING ENGINEER
 Flat 21/21-A Aziz Nagar Main Road,
 KODAMBAKKAM, MADRAS-600 024.

PREVIOUS PLAN SANCTD. YIDE LR. NO B2/11170/93