


GROUND FLOOR PLAN

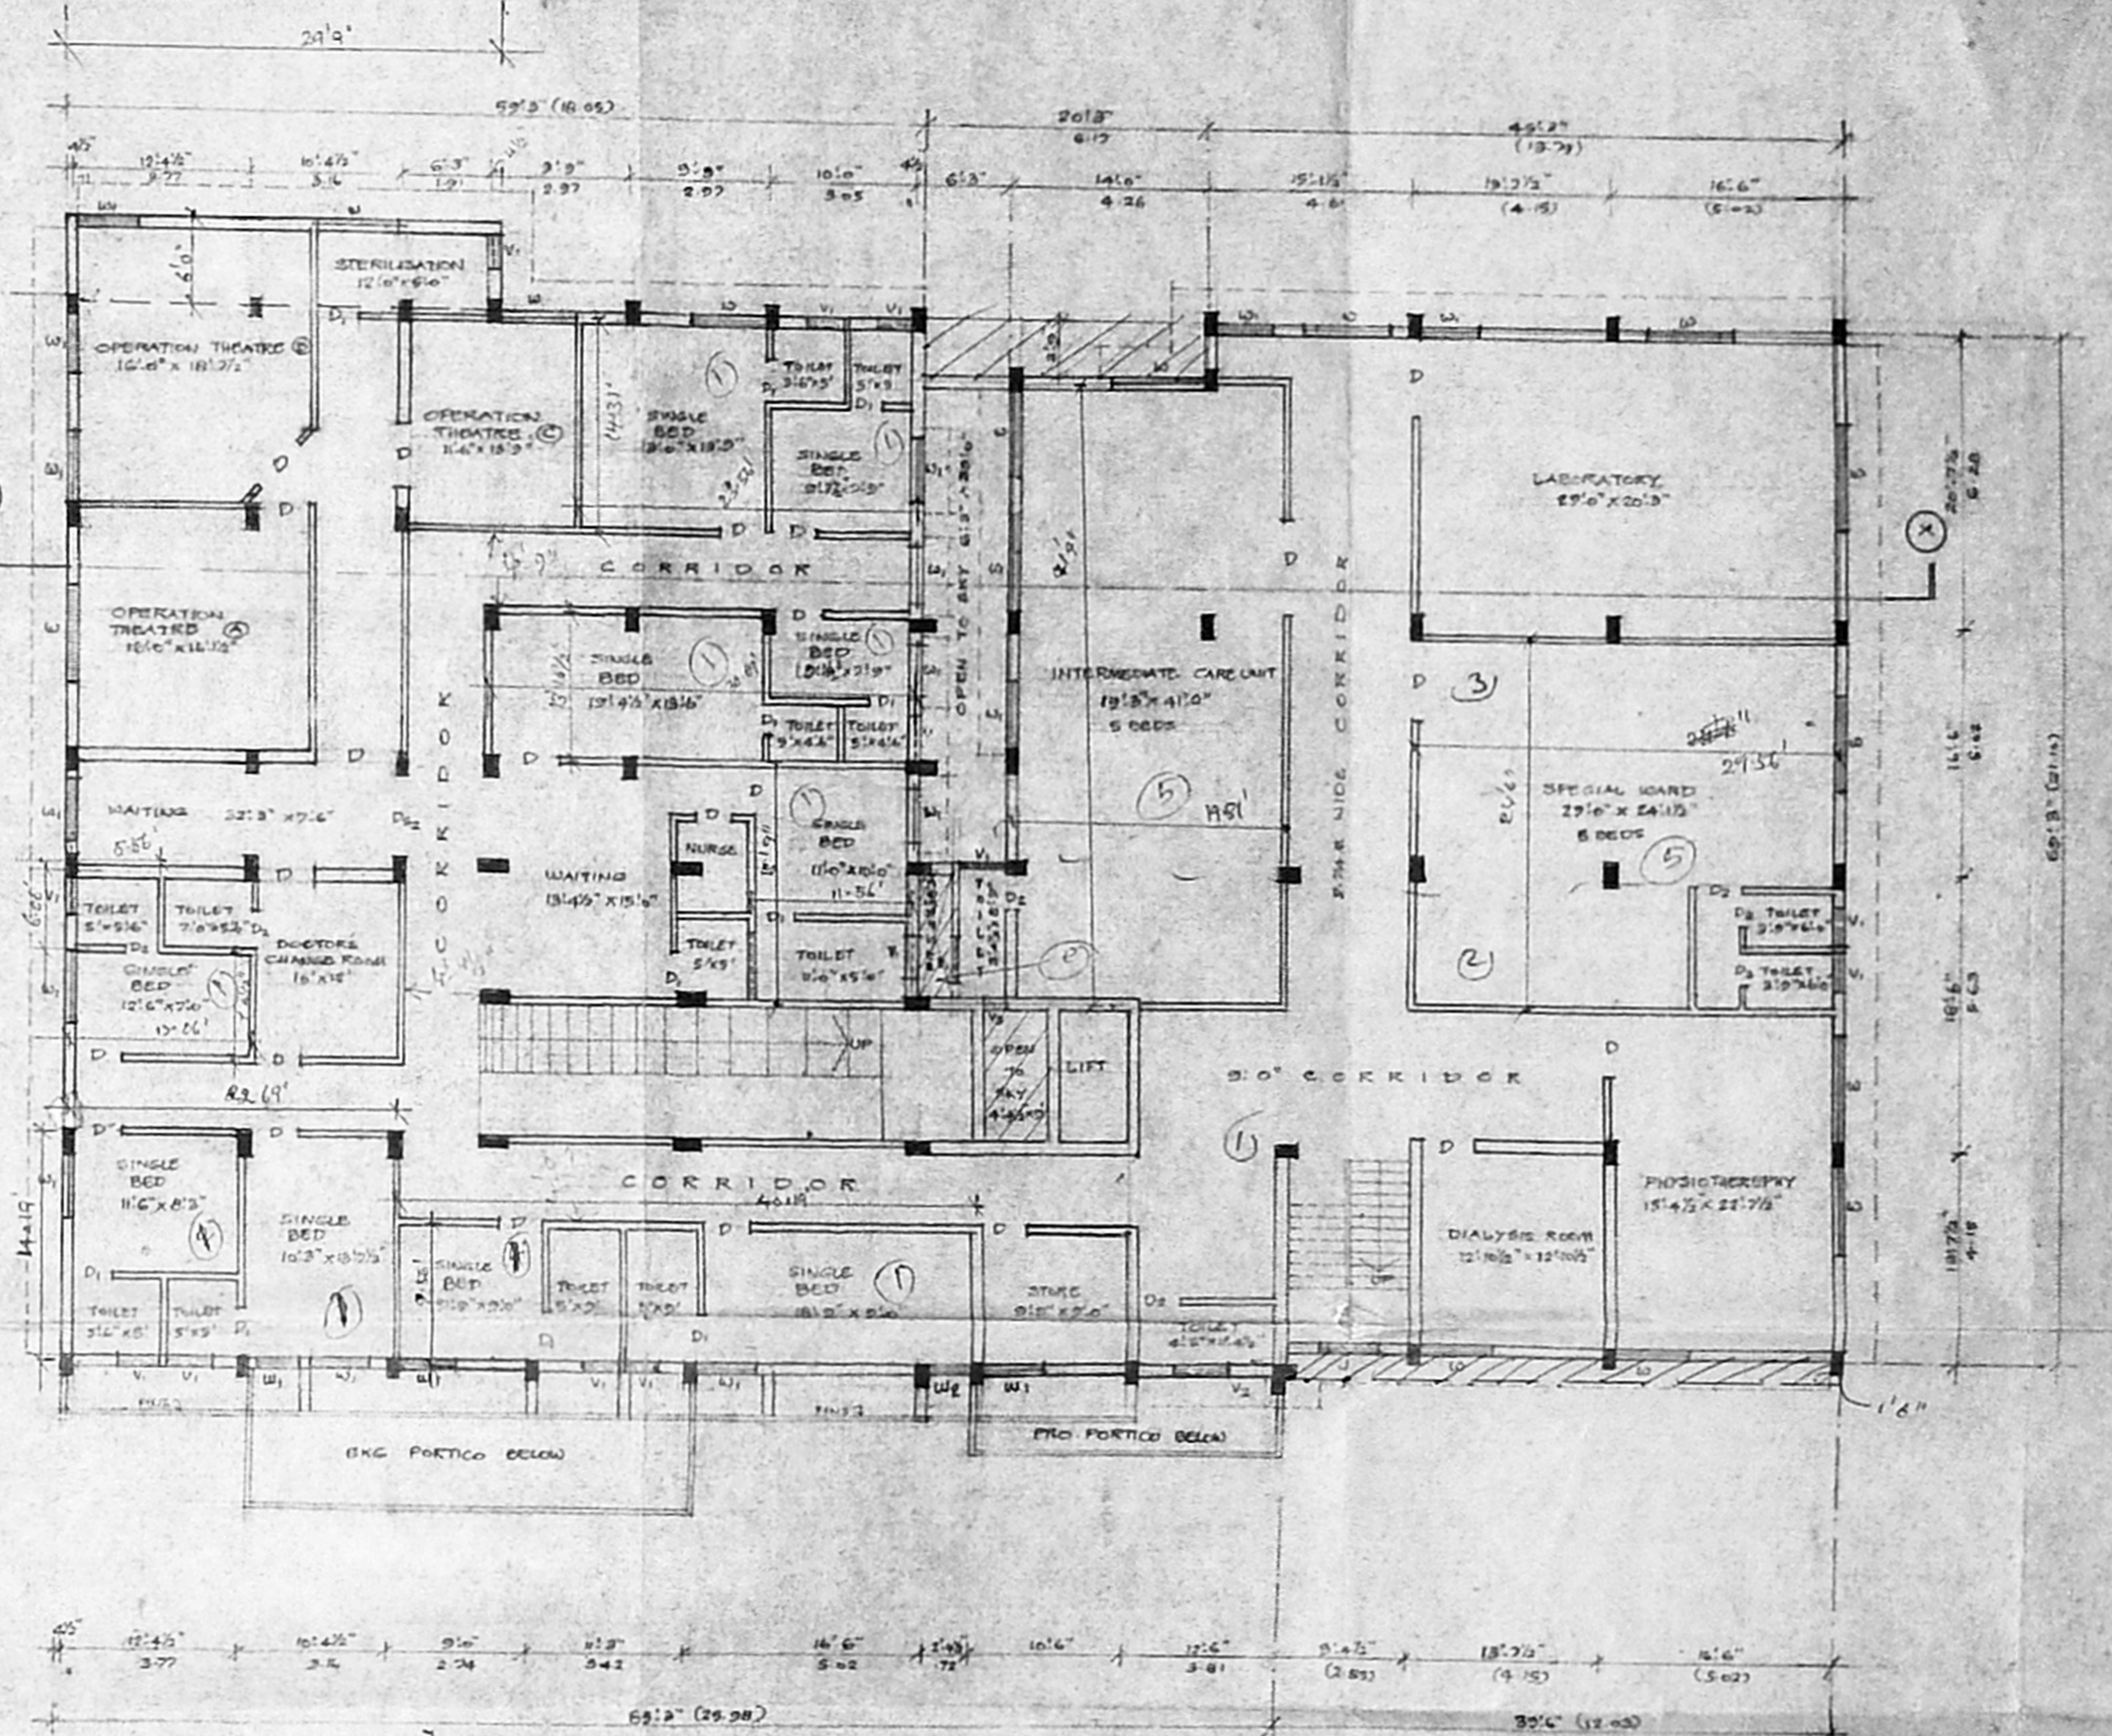

FIRST FLOOR PLAN

Planning Permit No. 8/11295/S
APPROVED
 SUBJECT TO THE CONDITIONS IN THIS OFFICE LETTER.
 No. 122946/S
 Date: 27/1/94
 FOR MEMBER SECRETARY
 MADRAS METROPOLITAN
 DEVELOPMENT AUTHORITY
 MADRAS-600 008.

124X49
 PLAN SHOWING THE PROPOSED
 ADDITIONAL CONSTRUCTION OF
 HOSPITAL BUILDING AT PRE NO 9 & 10
 VELLALA STREET KODAMBAKKAM
 T.S NO 207/1, 2 & 3 OF BLOK NO 7 OF
 PULIYUR VILLAGE MADRAS. 600024
 FOR M/S BEST HOSPITAL (P) LTD
 CORPORATION DN NO 118 (ZONE VIII)

SCHEDULE OF JOINERY:

M/D	T.V. DOOR (MAIN DOOR)	NO.
D22	D2	20
D23	D3	50
D1	D1	314
D1	D1	24
W	GLAZED WINDOW	674
W	W	414
W	W	25
V	VENTILATOR	31
V	VENTILATOR	2
J	R.C.C. JOLLY	4
R/S	ROLLING SHUTTER	1

MMDA B/DP NO. 122946/S
 PART I
 PART II
 A.P. 21

AREA STATEMENT:

	EXISTING	PROPOSAL	TOTAL
AREA OF GROUND FLOOR	5041 SFT	1657 SFT	
AREA OF FIRST FLOOR	4714 SFT	3897 SFT	
TOTAL	9755	5554 SFT	15309 SFT
AREA OF PARKING & GENERATOR ROOM IN G.F.			1050 SFT

REFERENCE:
 EXISTING
 PROPOSAL
 DEMOLITION
 EXG ROAD
 SITE BOUNDARY


NOTE:
 EARLIER PTA APPROVED BY MMDA LN NO 8/2254/87 DT 27.8.87
 B.A. NO 11/88 DT 29.3.88 BY MADRAS CORPORATION

SCALE 1/18" (1:100) SHEET NO 3


V. BALASUBRAMANI, I. Arch. M.C.A.,
 ARCHITECT
 Licensed Surveyor Regd. No. R. A. 2,
 CORPORATION OF MADRAS,
 No. 1, Pappan Mills Road, First Floor,
 LICENCE NO. P/100/1987, MADRAS-600 011

123-5x46
 PLAN SHOWING THE PROPOSED
 ADDITIONAL CONSTRUCTION OF
 HOSPITAL BUILDING AT PRE NO 9&10
 VELLALA STREET KODAMBAKKAM
 T.S. NO 207/1,2 & 3 OF BLOCK NO 7 OF
 POLIYUR VILLAGE, MADRAS - 600024
 FOR M/S BEST HOSPITAL (P) LTD,
 CORPORATION DN. NO 118 (ZONE VIII)

Planning Permit No. B/1102/67
 APPROVED
 SUBJECT TO THE CONDITIONS IN
 THIS OFFICE LETTER.
 No. B/22924/73 Date: 05/09/74
 FOR MEMBER SECRETARY
 MADRAS METROPOLITAN
 DEVELOPMENT AUTHORITY
 MADRAS-600 002

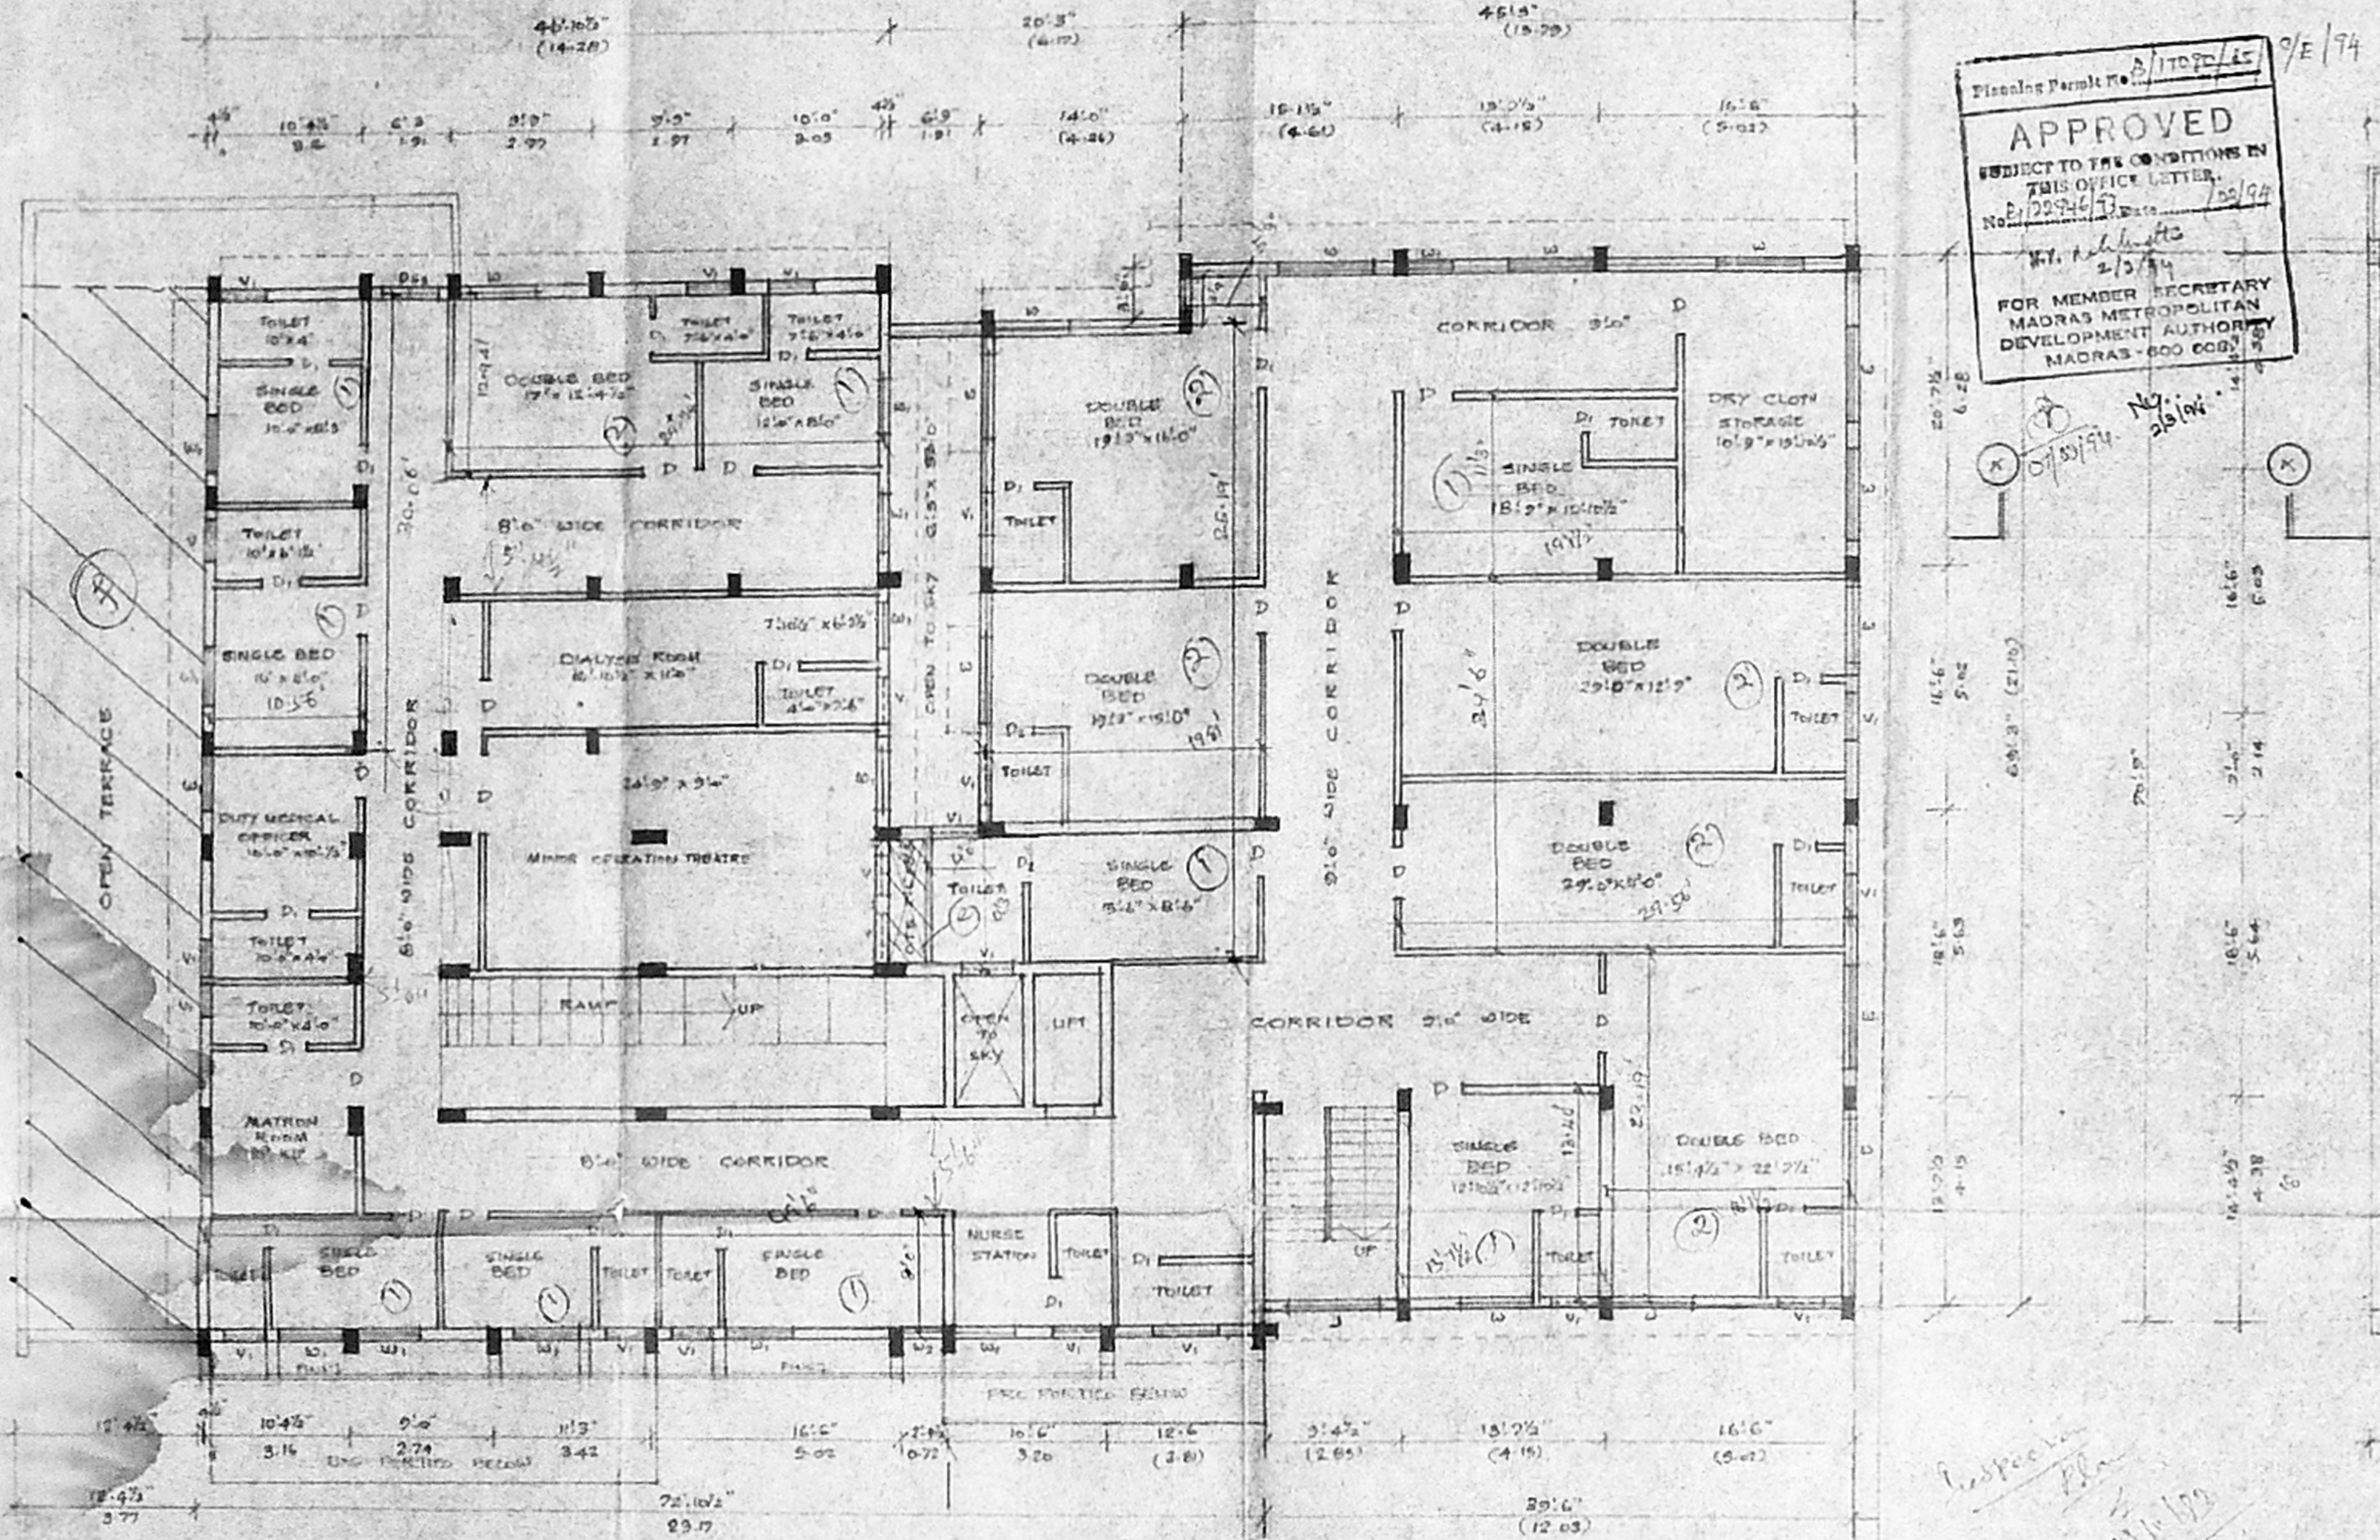

SECOND FLOOR PLAN

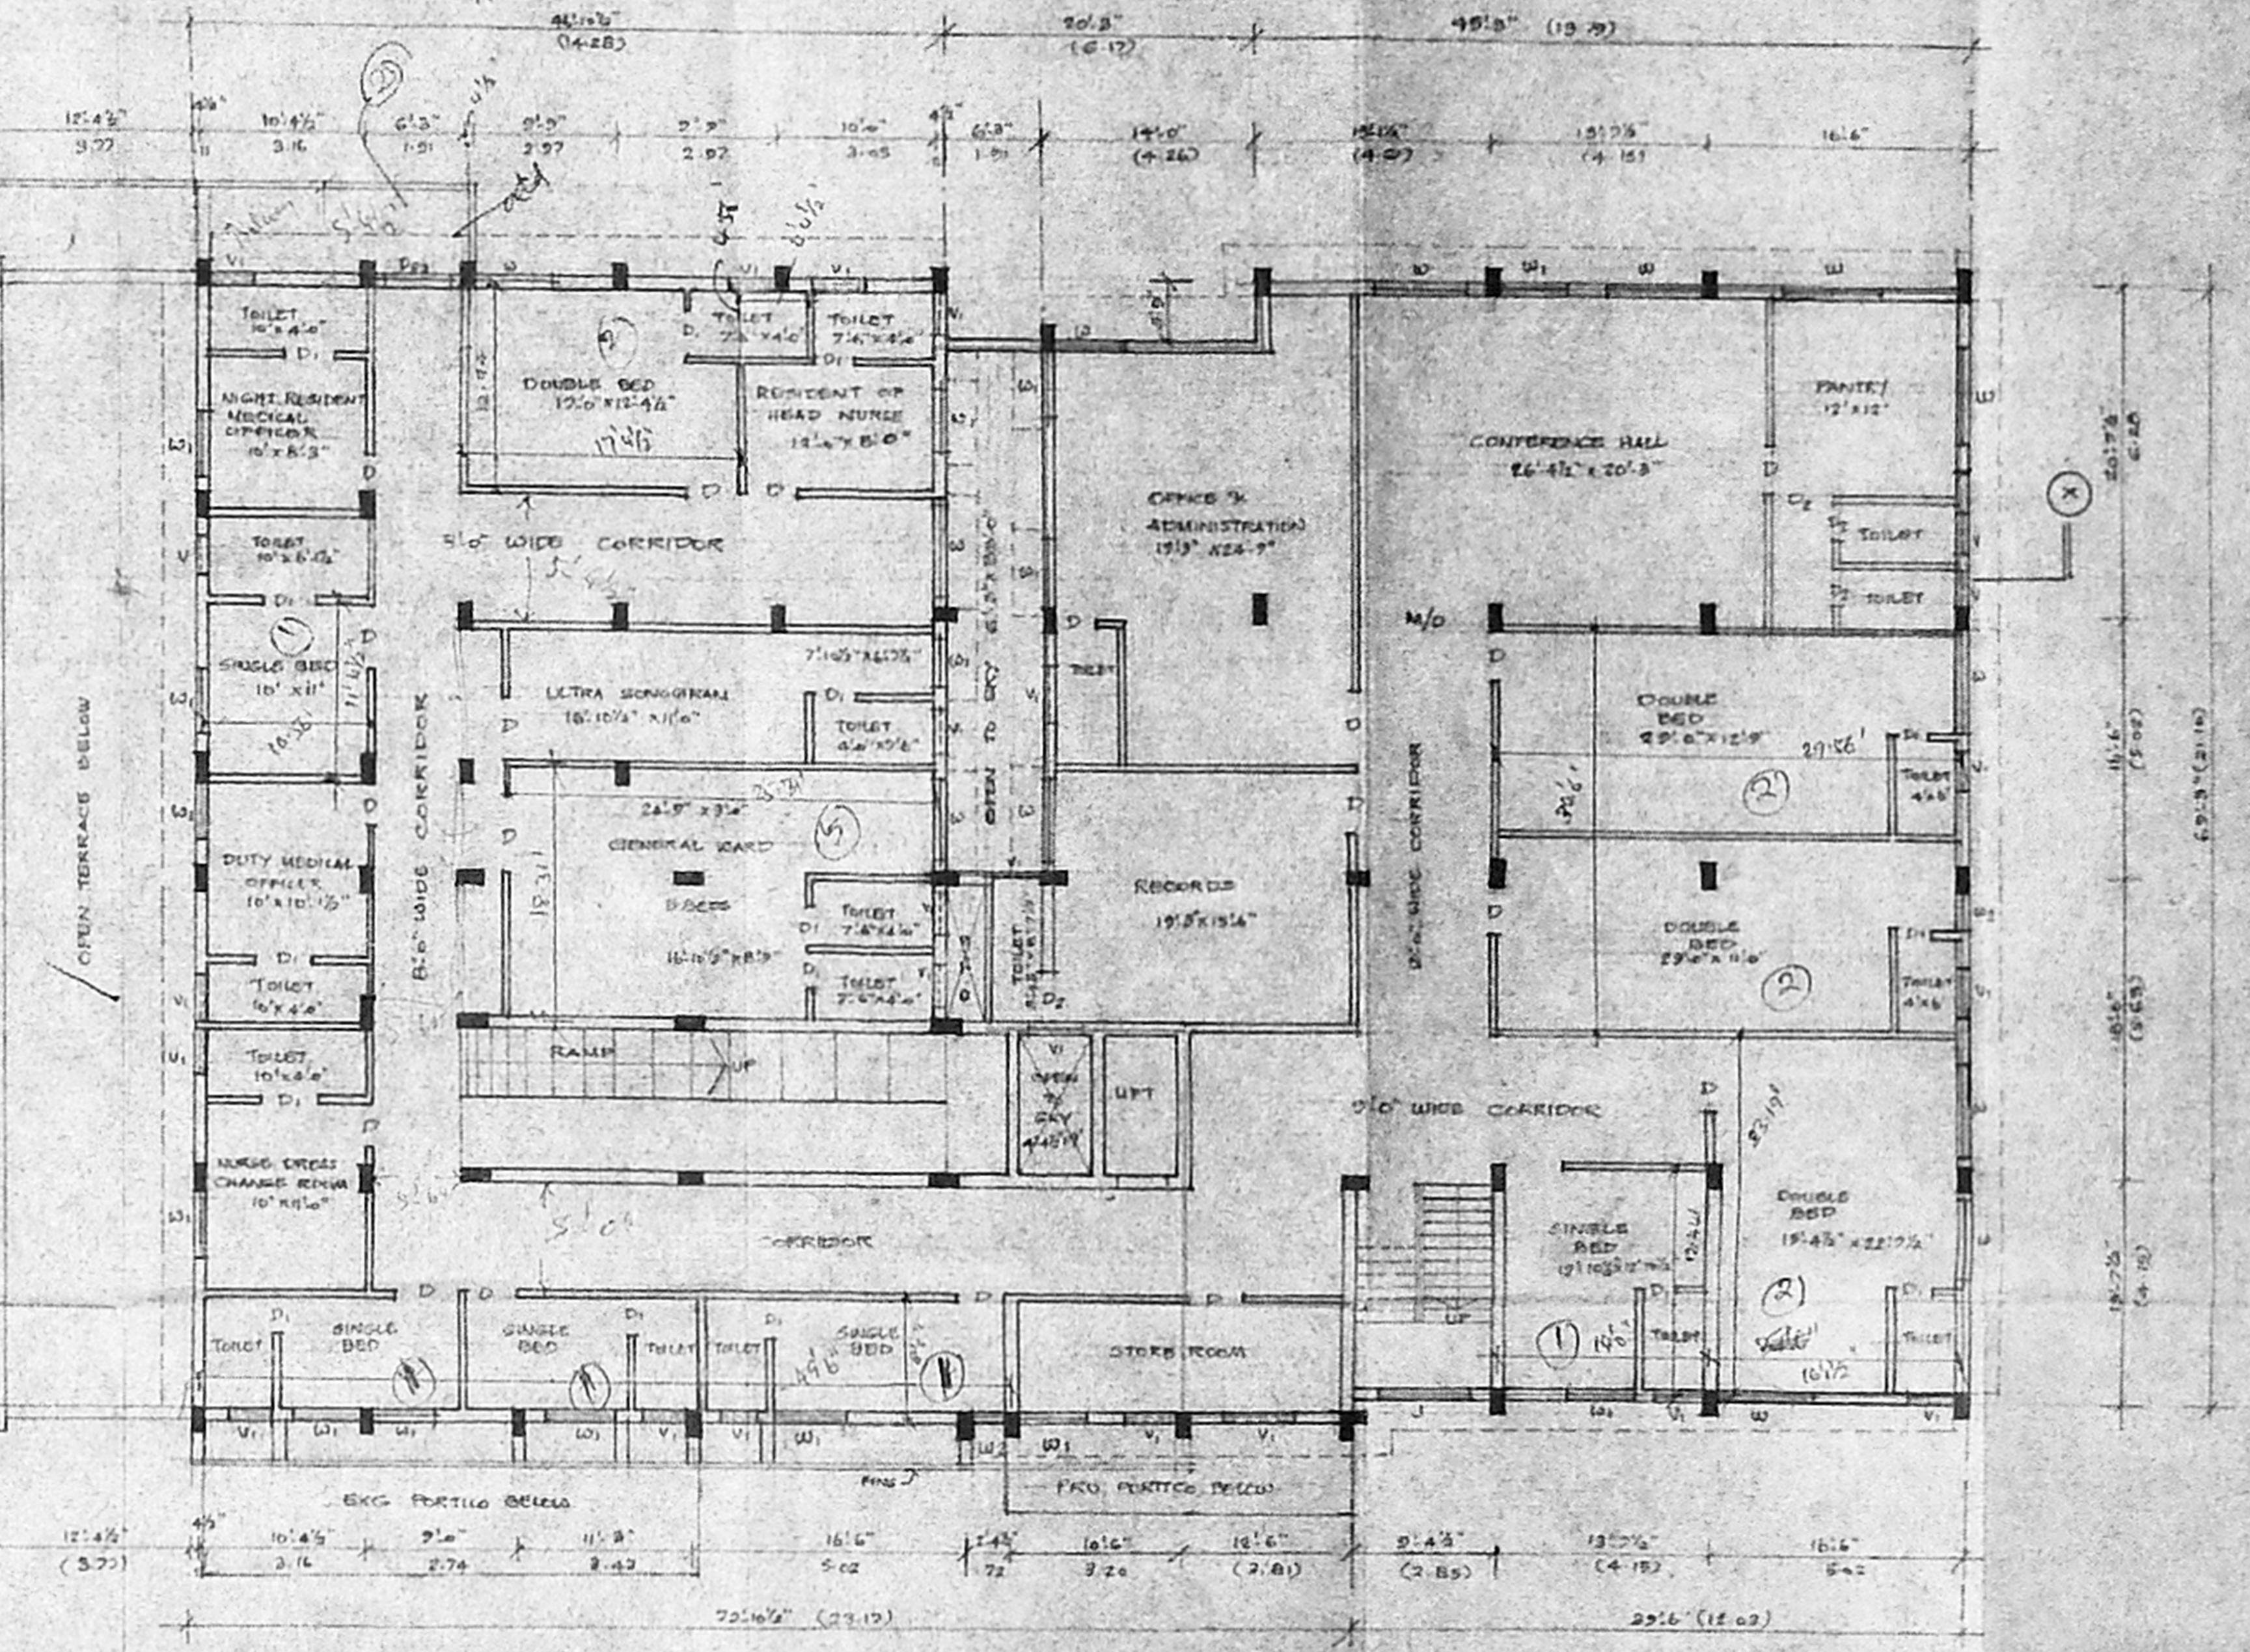

THIRD FLOOR PLAN

SCHEDULE OF JOINTRY:

A/D	T.W. DOOR (MAIN DOOR)	3'0" x 7'0"
D/2	Do	Do
D/3	Do	Do
D	Do	Do
D1	Do	Do
W	GLAZED WINDOW	Do
W1	Do	Do
W2	Do	Do
W3	Do	Do
V	VENTILATOR	Do
V1	Do	Do
V2	Do	Do
J	A.C.C. JOLLY	Do
R/S	ROLLING SHUTTER	Do

AREA STATEMENT:

	EXISTING	PROPOSAL	TOTAL
AREA OF SECOND FLOOR	2627 SFT	3827 SFT	7554 SFT
AREA OF THIRD FLOOR	2627 SFT	3827 SFT	7554 SFT
TOTAL			15108 SFT


REFERENCE:
 EXISTING
 PROPOSAL
 DEMOLITION
 EXC. FLOORS
 SITE BOUNDARY

NOTES:
 BARGAIN PFA APPROVED BY MMDA VIDE LR NO. B/12206/87 DT 21/11/73
 D/A NO 11/88 DT 25.3.88 BY MADRAS CORPORATION.

SECOND FLOOR PLAN X THIRD FLOOR PLAN


SCALE 1" = 60" (1:100) SHEET NO. (B)

Balasubramani
 V. BALASUBRAMANI, B. Arch, M.C.A.,
 ARCHITECT
 Licensed Surveyor Regd. No. R. A. 3,
 CORPORATION OF MADRAS.
 No. 1, Pappas Mills Road, First Floor,
 LICENESSE NO. 118 (ZONE VIII) MADRAS-600 011

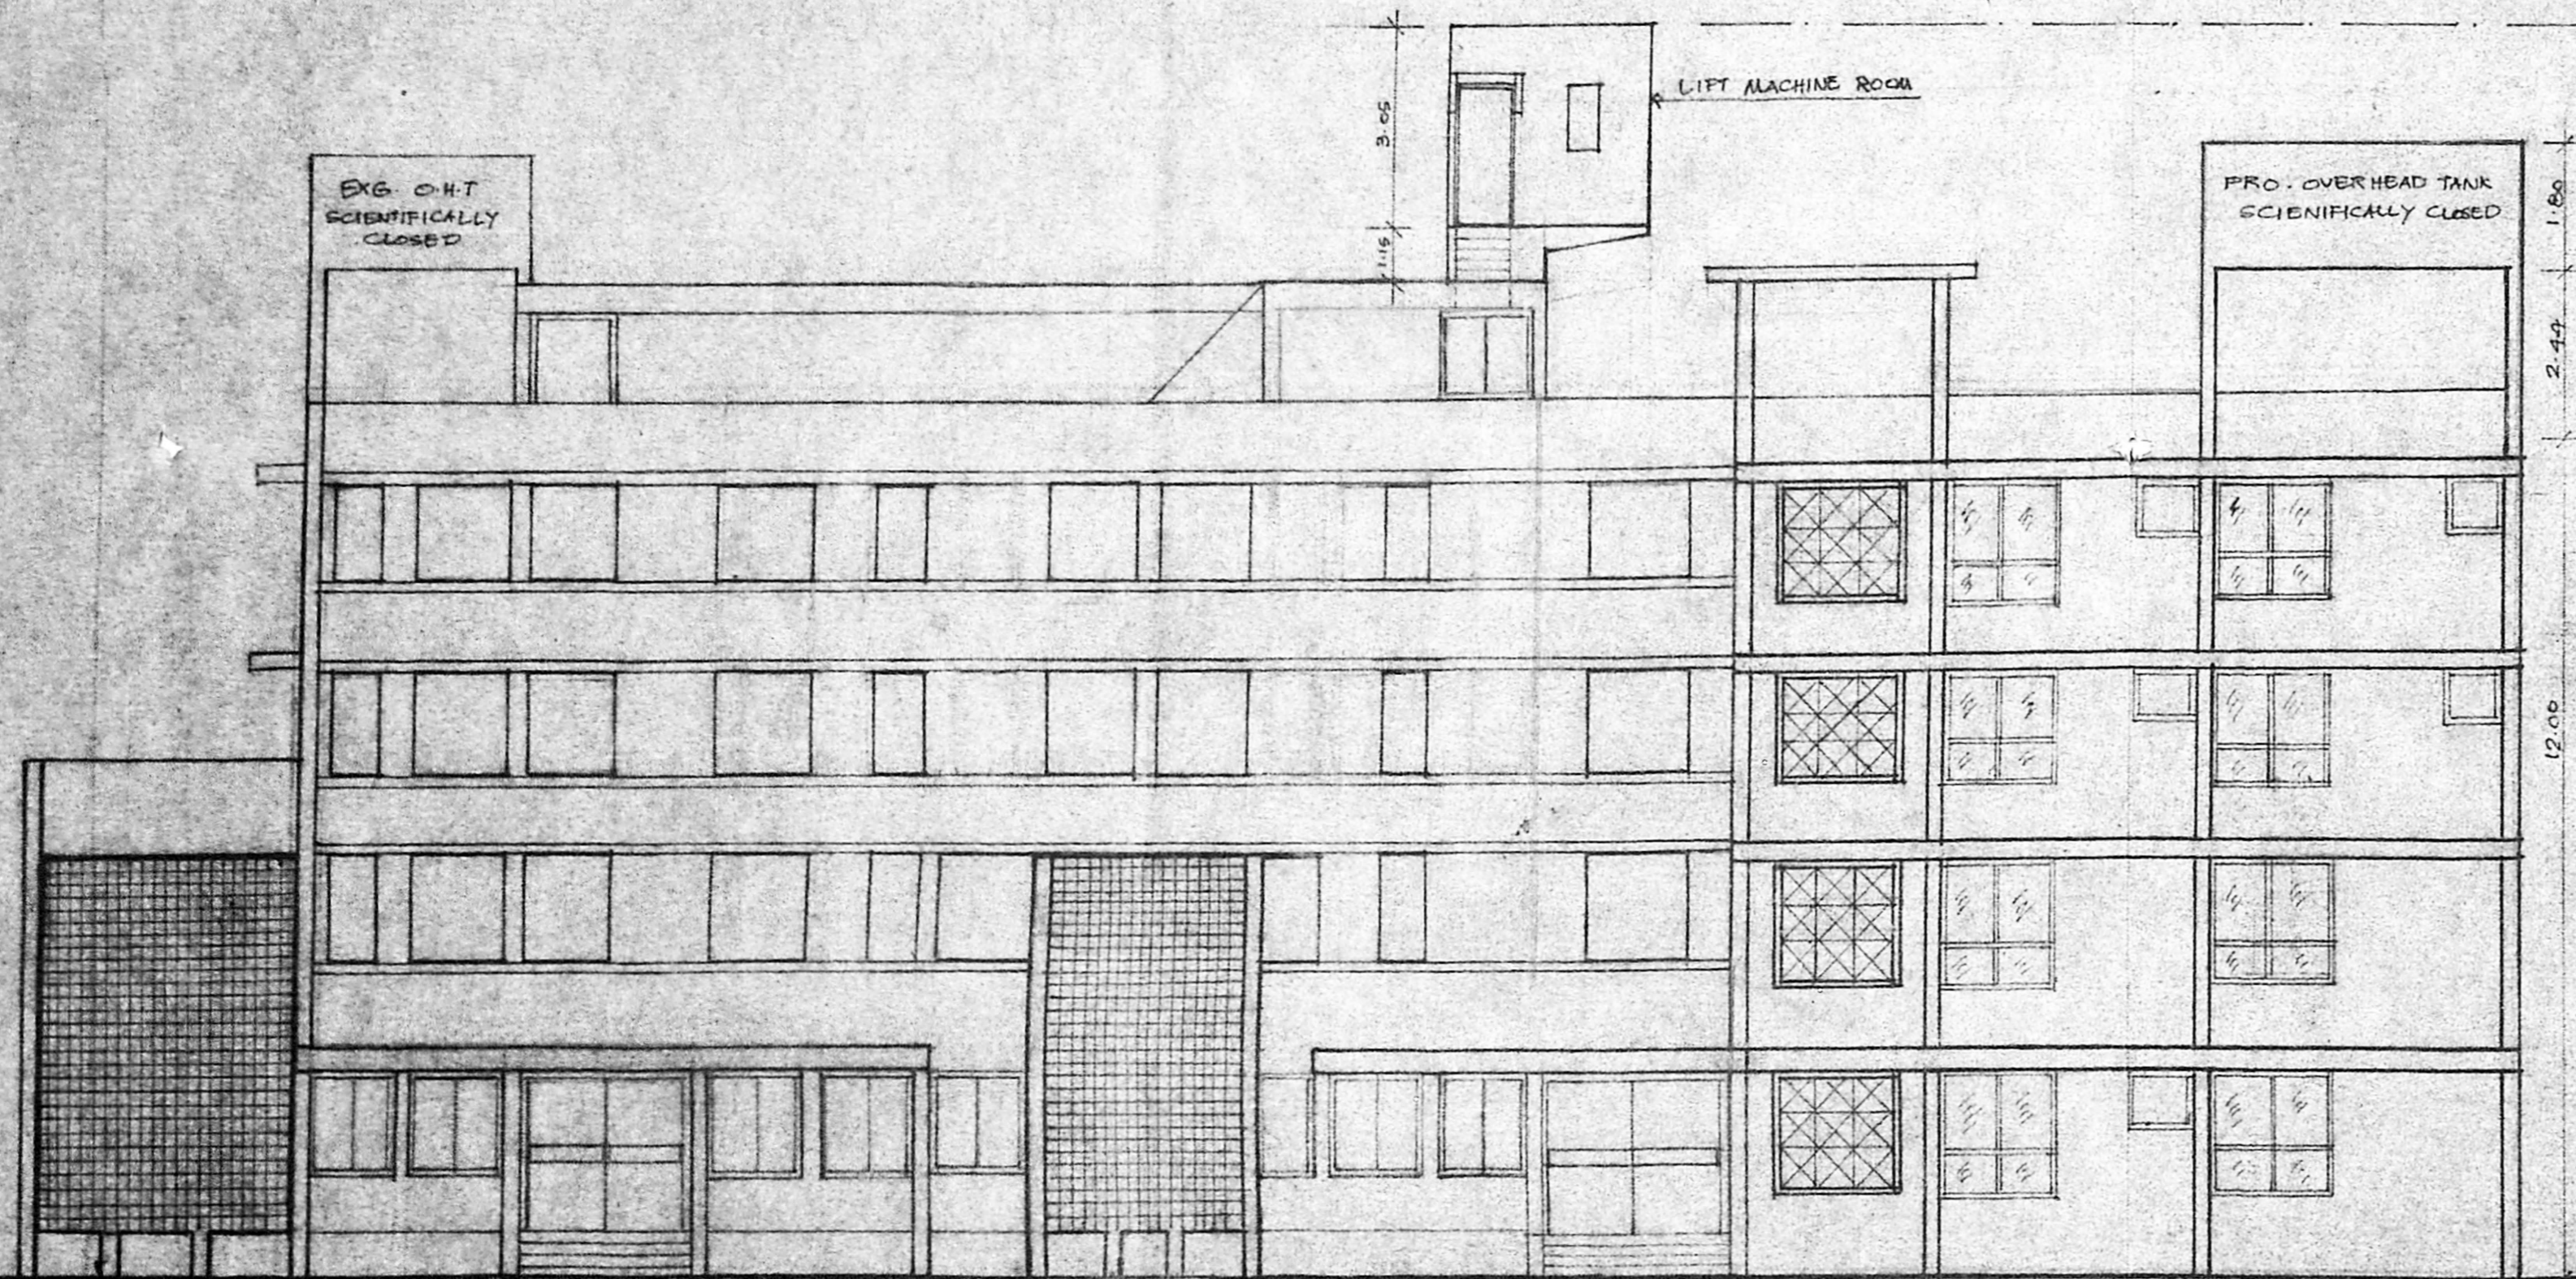

FRONT ELEVATION.

Planning Permit No. B/17090/85
APPROVED
 SUBJECT TO THE CONDITIONS IN THIS OFFICE LETTER.
 No. B/122946/93 Date: 1/02/94
 N.V. A. Subramani
 2/3/94
 FOR MEMBER SECRETARY
 MADRAS METROPOLITAN
 DEVELOPMENT AUTHORITY
 MADRAS-600 008.

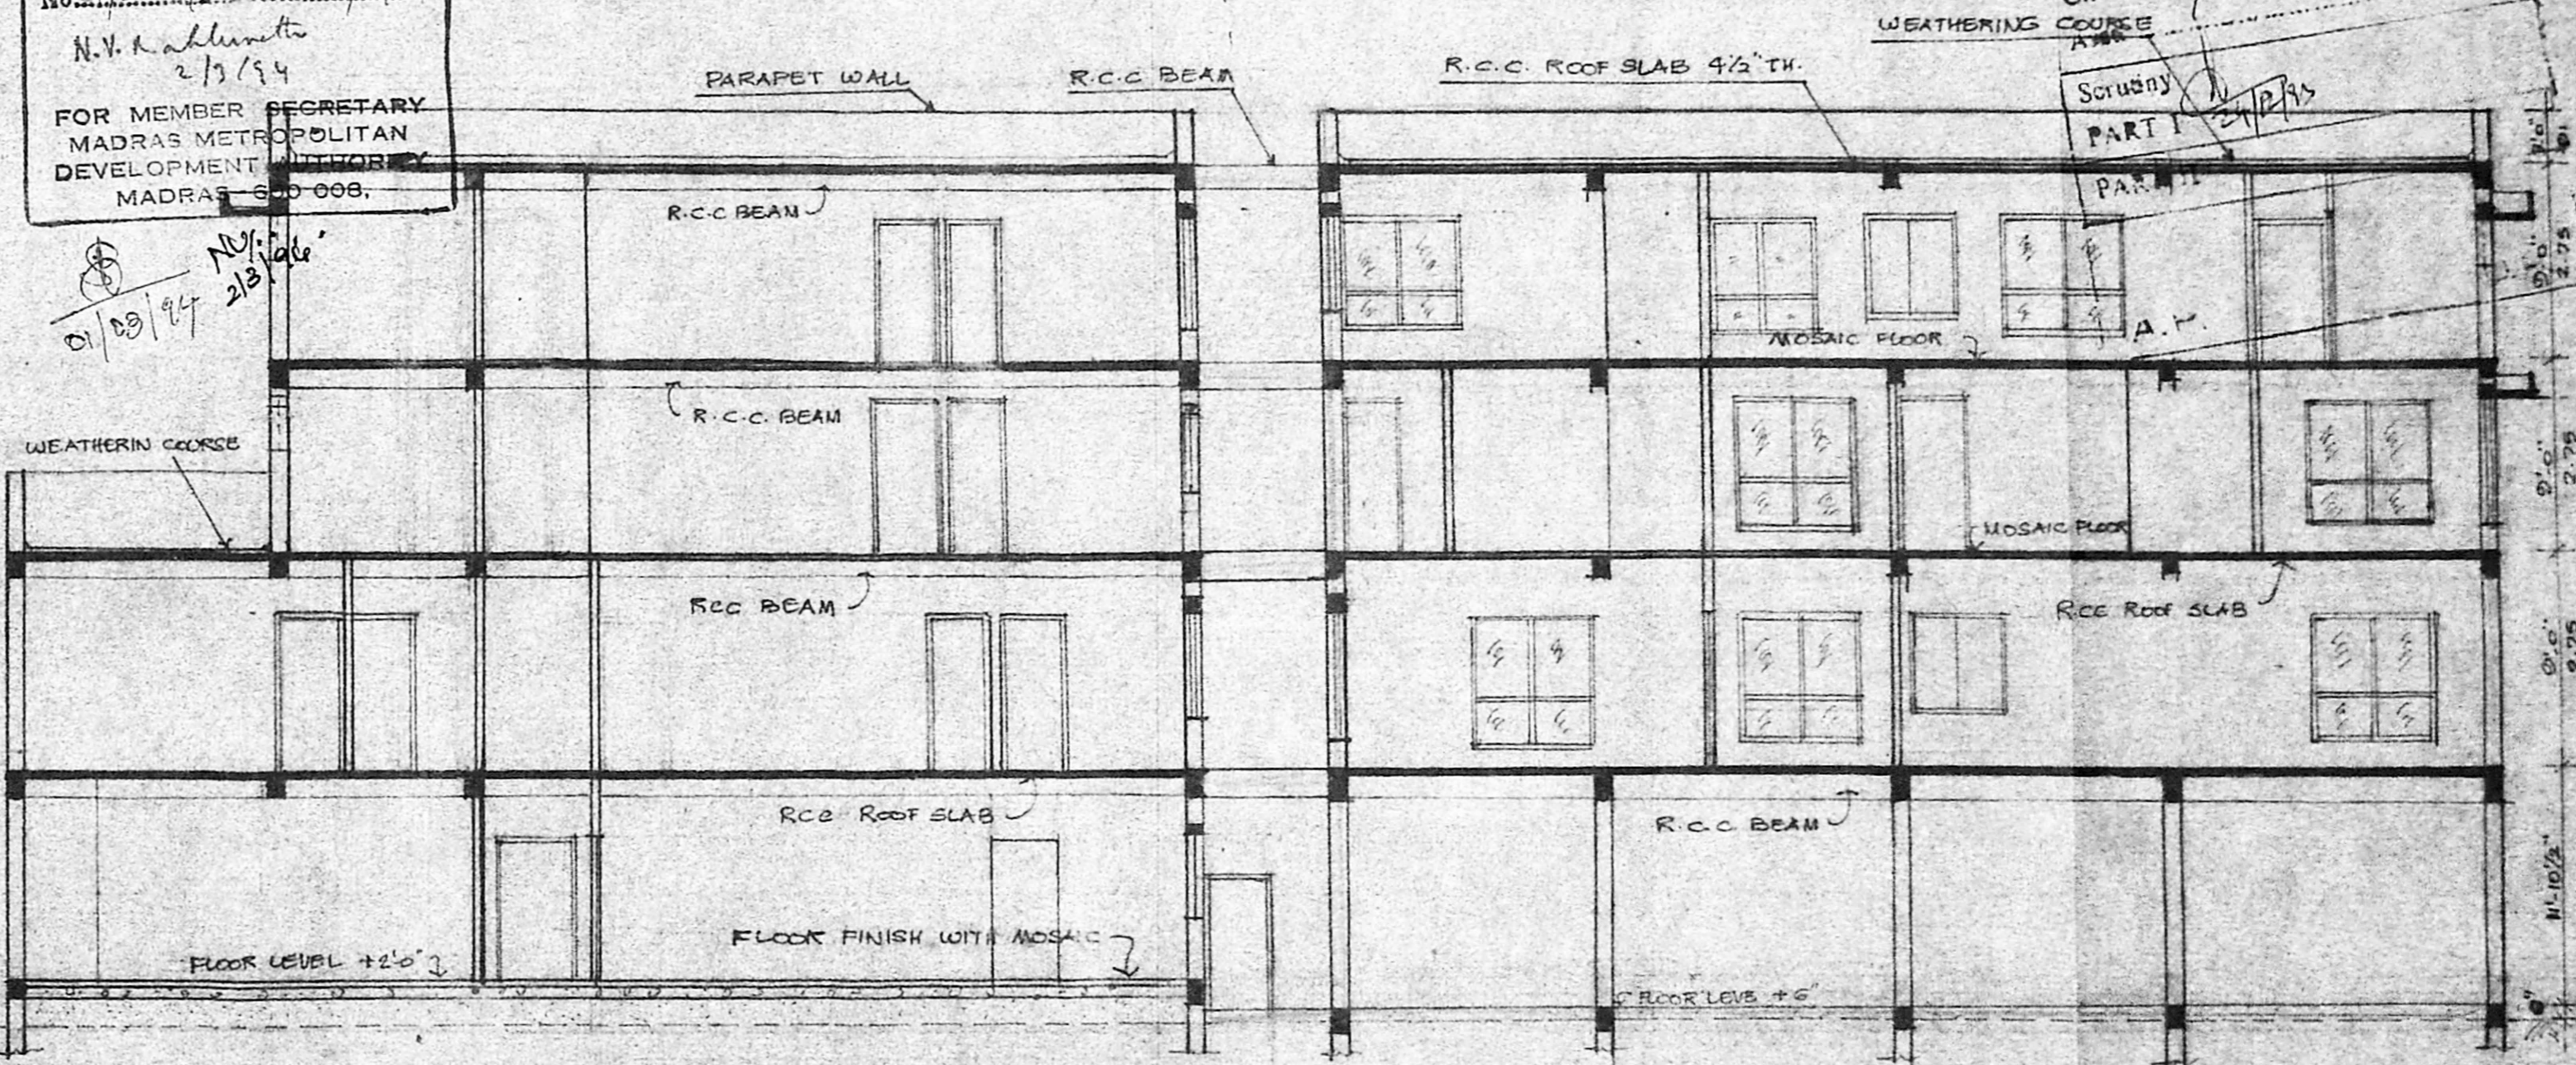

SECTION ON 'XX'

PLAN SHOWING THE PROPOSED ADDITIONAL CONSTRUCTION OF
 HOSPITAL BUILDING AT PRE. NO 9 & 10 T.S. NO 207/1, 2 & 3 OF
 PULIYUR VILLAGE BLOCK NO 7, VELLALA STREET
 KODAMBAKKAM MADRAS. 600024
 CORPORATION DIVISION NO 118 (ZONE VIII)
 FOR M/S BEST HOSPITALS (P) LTD

SCALE 1" = 8'0" (1:100)

REFERENCE:
 EXISTING:
 PROPOSAL:
 DEMOLITION:
 SITE BOUNDARY:
 EXG. ROAD:


NOTE:
 EARLIER PPA APPROVED BY MMDA VIDE LFN: B/12206/87
 B.A. NO: 11/88 DT 25.3.88 BY MADRAS CORPORATION.

ELEVATION & SECTION SHEET NO 4

Bannur
 FOR SELF & POWER AGENT
 OWNER:


V. Balasubramani
 V. BALASUBRAMANI, B. Arch., M.C.A.,
 ARCHITECT
 Licensed Surveyor Regd. No. R. A. 8,
 CORPORATION OF MADRAS.
 No. 3, Paper Mills Road, First Floor,
 NEAR PERAMBUR CHURCH, MADRAS-600 011
 LICENSED SURVEYOR:

MMDA (B/PP)
 C.No. B/122946/93
 WEATHERING COURSE
 Scrubby
 PART I
 2/12/95

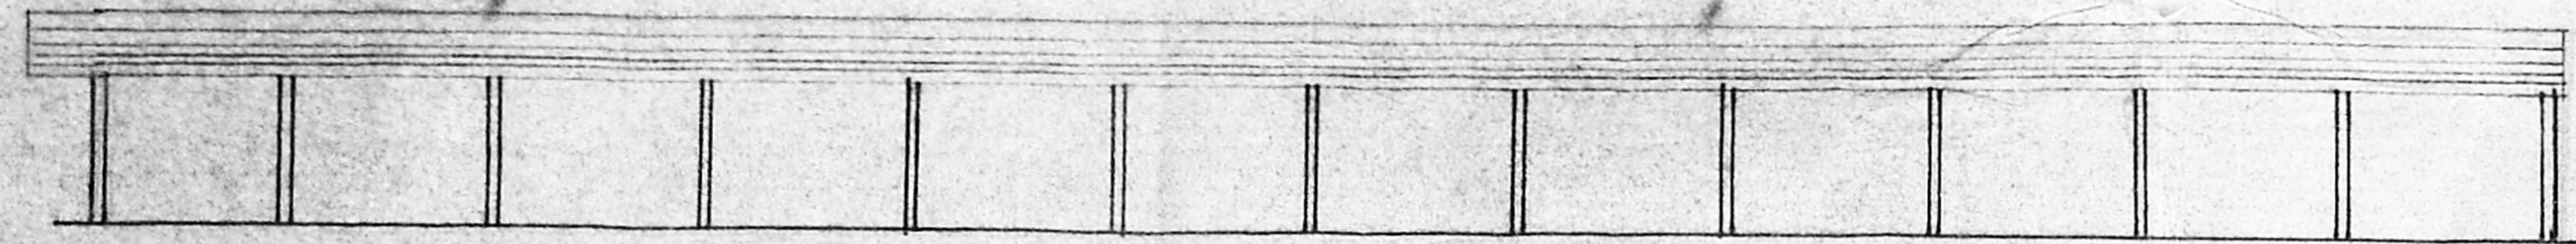


ELEVATION

(A)

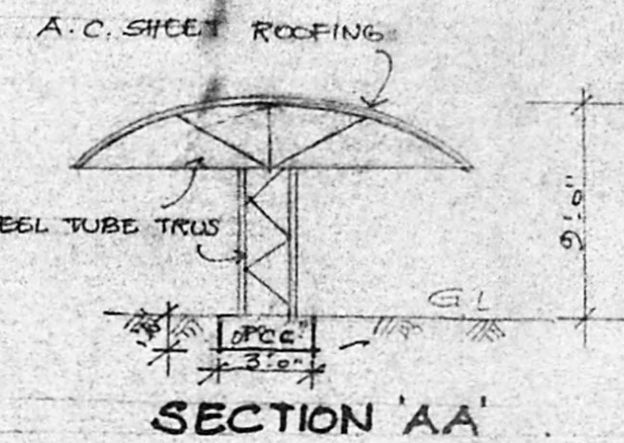

SECTION 'AA'

Planning Permit No. B/17000/65 / 5/5/94
APPROVED
 SUBJECT TO THE CONDITIONS IN THIS OFFICE LETTER.
 No. B/22946/93, Date. 12/2/94
 N. V. R. Subramanian
 2/3/94
 FOR MEMBER SECRETARY
 MADRAS METROPOLITAN
 DEVELOPMENT AUTHORITY
 MADRAS - 600 008.

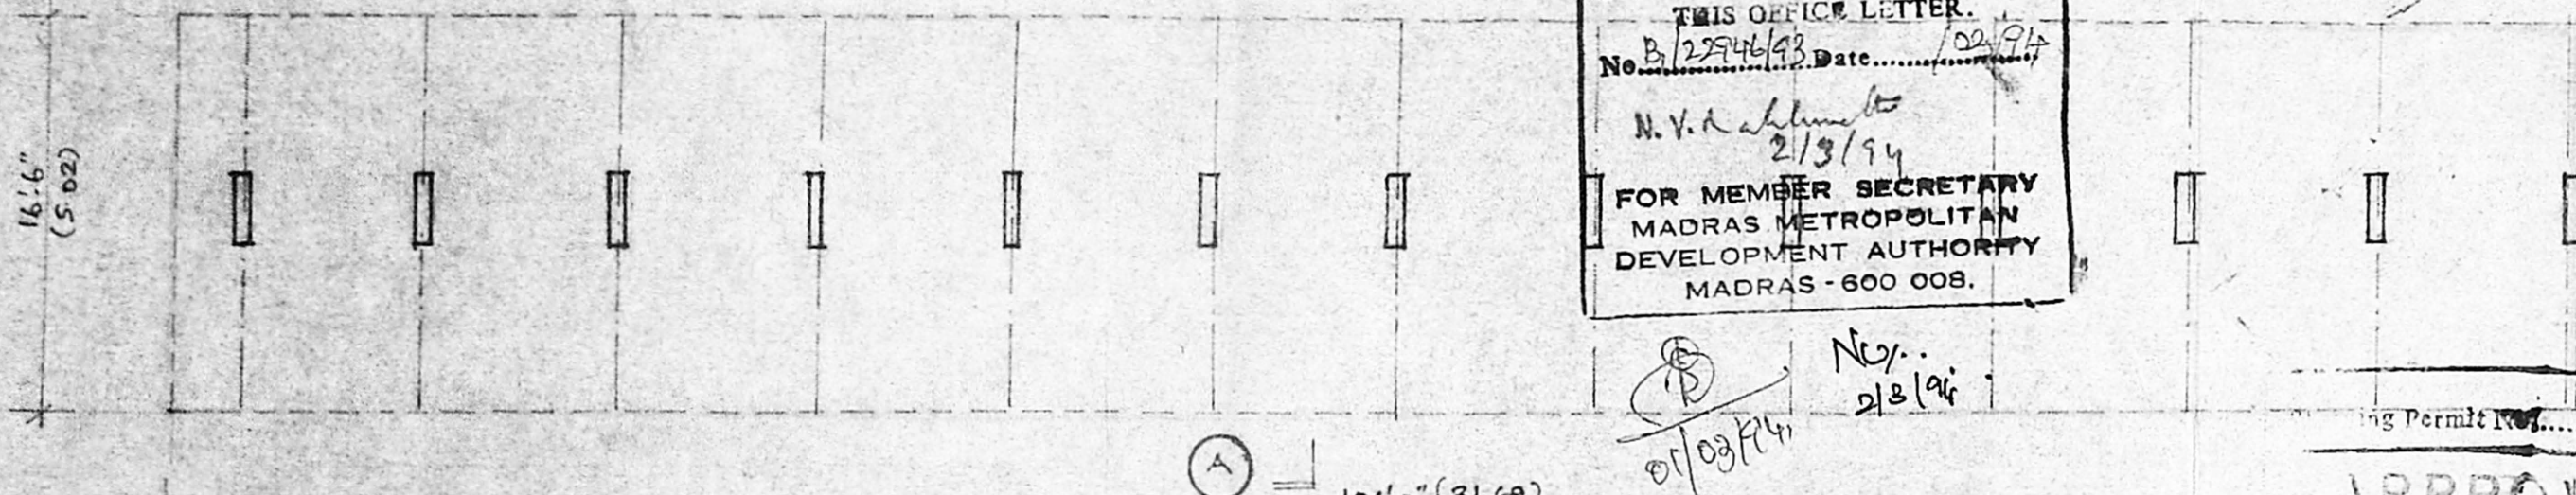


PLAN OF CYCLE SHED

Planning Permit No. B/17000/65 / 5/5/94
APPROVED
 SUBJECT TO THE CONDITIONS IN THIS OFFICE LETTER.
 FOR MEMBER SECRETARY
 MADRAS METROPOLITAN
 DEVELOPMENT AUTHORITY
 MADRAS - 600 008.

PLAN SHOWING THE EXISTING BUILDINGS TO BE DEMOLISHED AT PRE NO. 9&10 T.S. NO. 207/1, 2 & 3 BLOCK NO. 7 OF PULIYUR VILLAGE VELLALA STREET KODAMBAKKAM MADRAS - 600024 CORPORATION DIVISION NO. 118 (ZONE VIII) SCALE 1" = 8'6" (1:100) FOR M/S BEST HOSPITALS (P) LTD.


SCHEDULE OF JOINERY:
 D... DOOR ... 3'0" x 6'6"
 D... DOOR ... 2'6" x 6'6"
 W... WINDOW ... 3'0" x 4'0"

REFERENCE:
 DEMOLITION:

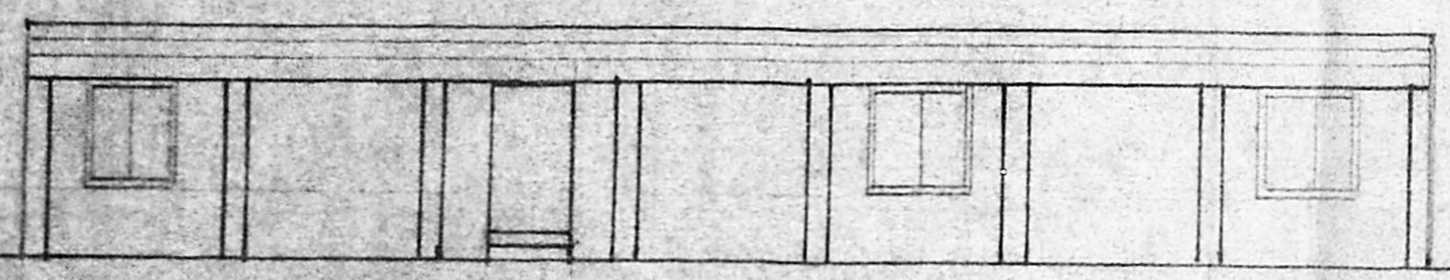


ELEVATION

(B)

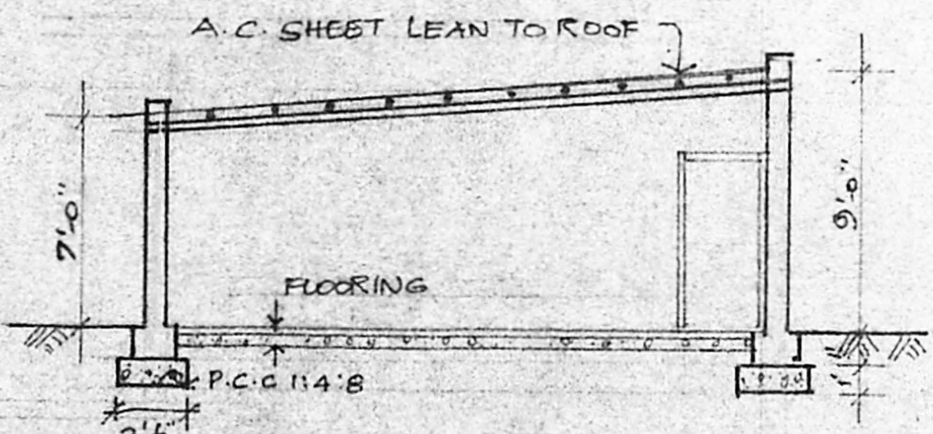


SECTION 'BB'

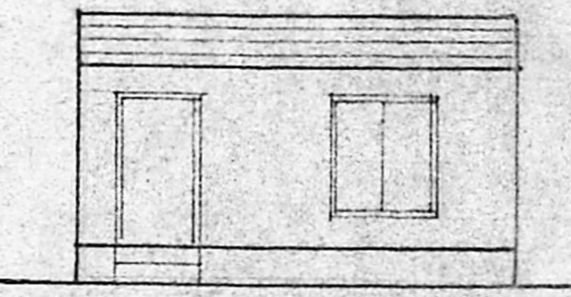


ELEVATION


(C)

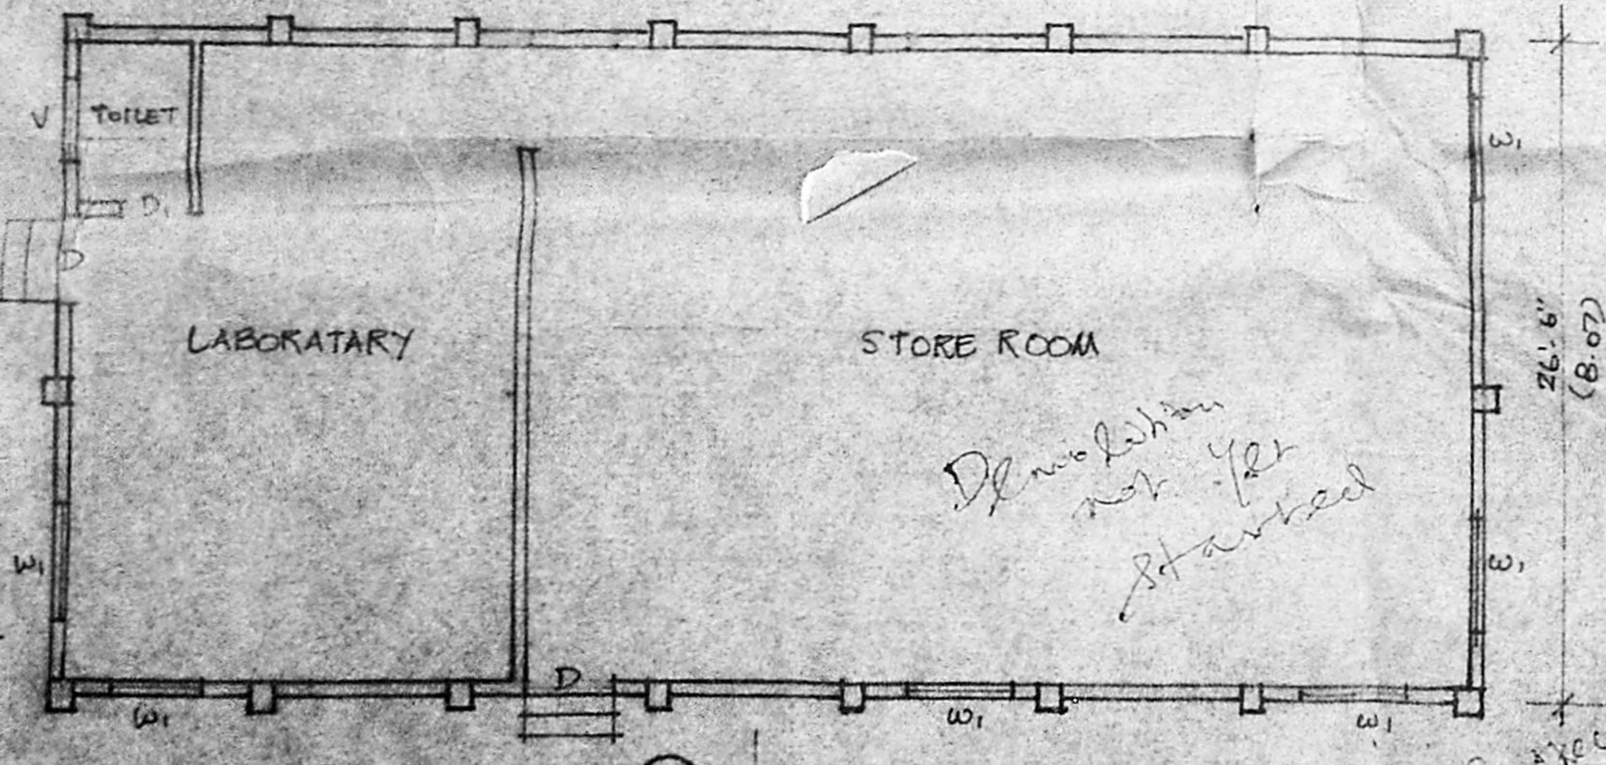

PLAN OF LAB & STORE

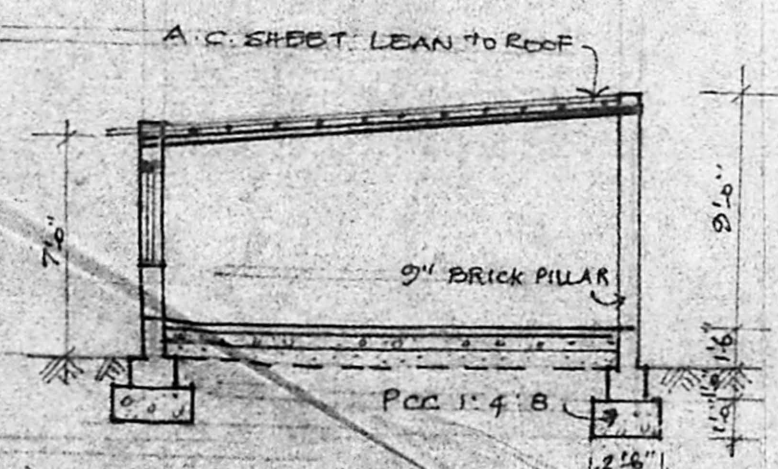

SECTION 'CC'

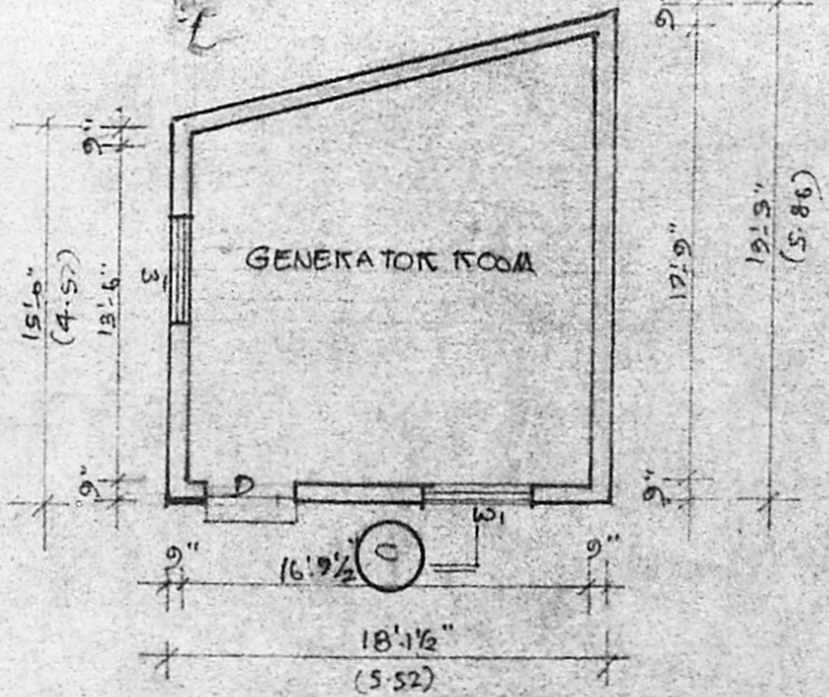

PLAN OF GENERATOR ROOM

SHEET NO. (B)

V. Balasubramani
 V. BALASUBRAMANI, B. Arch., M.C.A., ARCHITECT
 Licenced Surveyor Regd. No. R. A. 8, CORPORATION OF MADRAS.
 No. 3, Paper Mills Road, First Floor, NEAR PERAMBUR CHURCH, MADRAS-600 011
 LICENSED SURVEYOR

Demolition not yet started
19/10/92