




REVISED PLAN SHOWING
 THE PROPOSED CONSTRUCTION
 OF RESI & COMMERCIAL BUILDING
 AT PLOT NO: 8, 9, DOOR NO: 52, 51,
 C.I.T. NAGAR, 1st MAIN ROAD,
 (SOUTH USMAN ROAD) T.S. NO, 23, 24
 BLOCK NO, 13,
 THEAGARAYA NAGAR, MADRAS-17,
 DIVISION NO.

PREVIOUS SANCTIONED BA NO. 177/92
 dated 14/5/92
 PPA No. B2/20857/91
 date 29/4/92

PROPOSED COLOUR
 SCALE: 1" = 8'-0" 1:100
 DATE
 DRG NO: 4

Planning Permit No. B/17262/15940/94
APPROVED
 SUBJECT TO THE CONDITIONS IN
 THIS OFFICE LETTER.
 No. B/22446/93 Date 7/08/94
 N.V. 28/4/94
 FOR MEMBER SECRETARY
 MADRAS METROPOLITAN
 DEVELOPMENT AUTHORITY
 MADRAS - 600 008. N


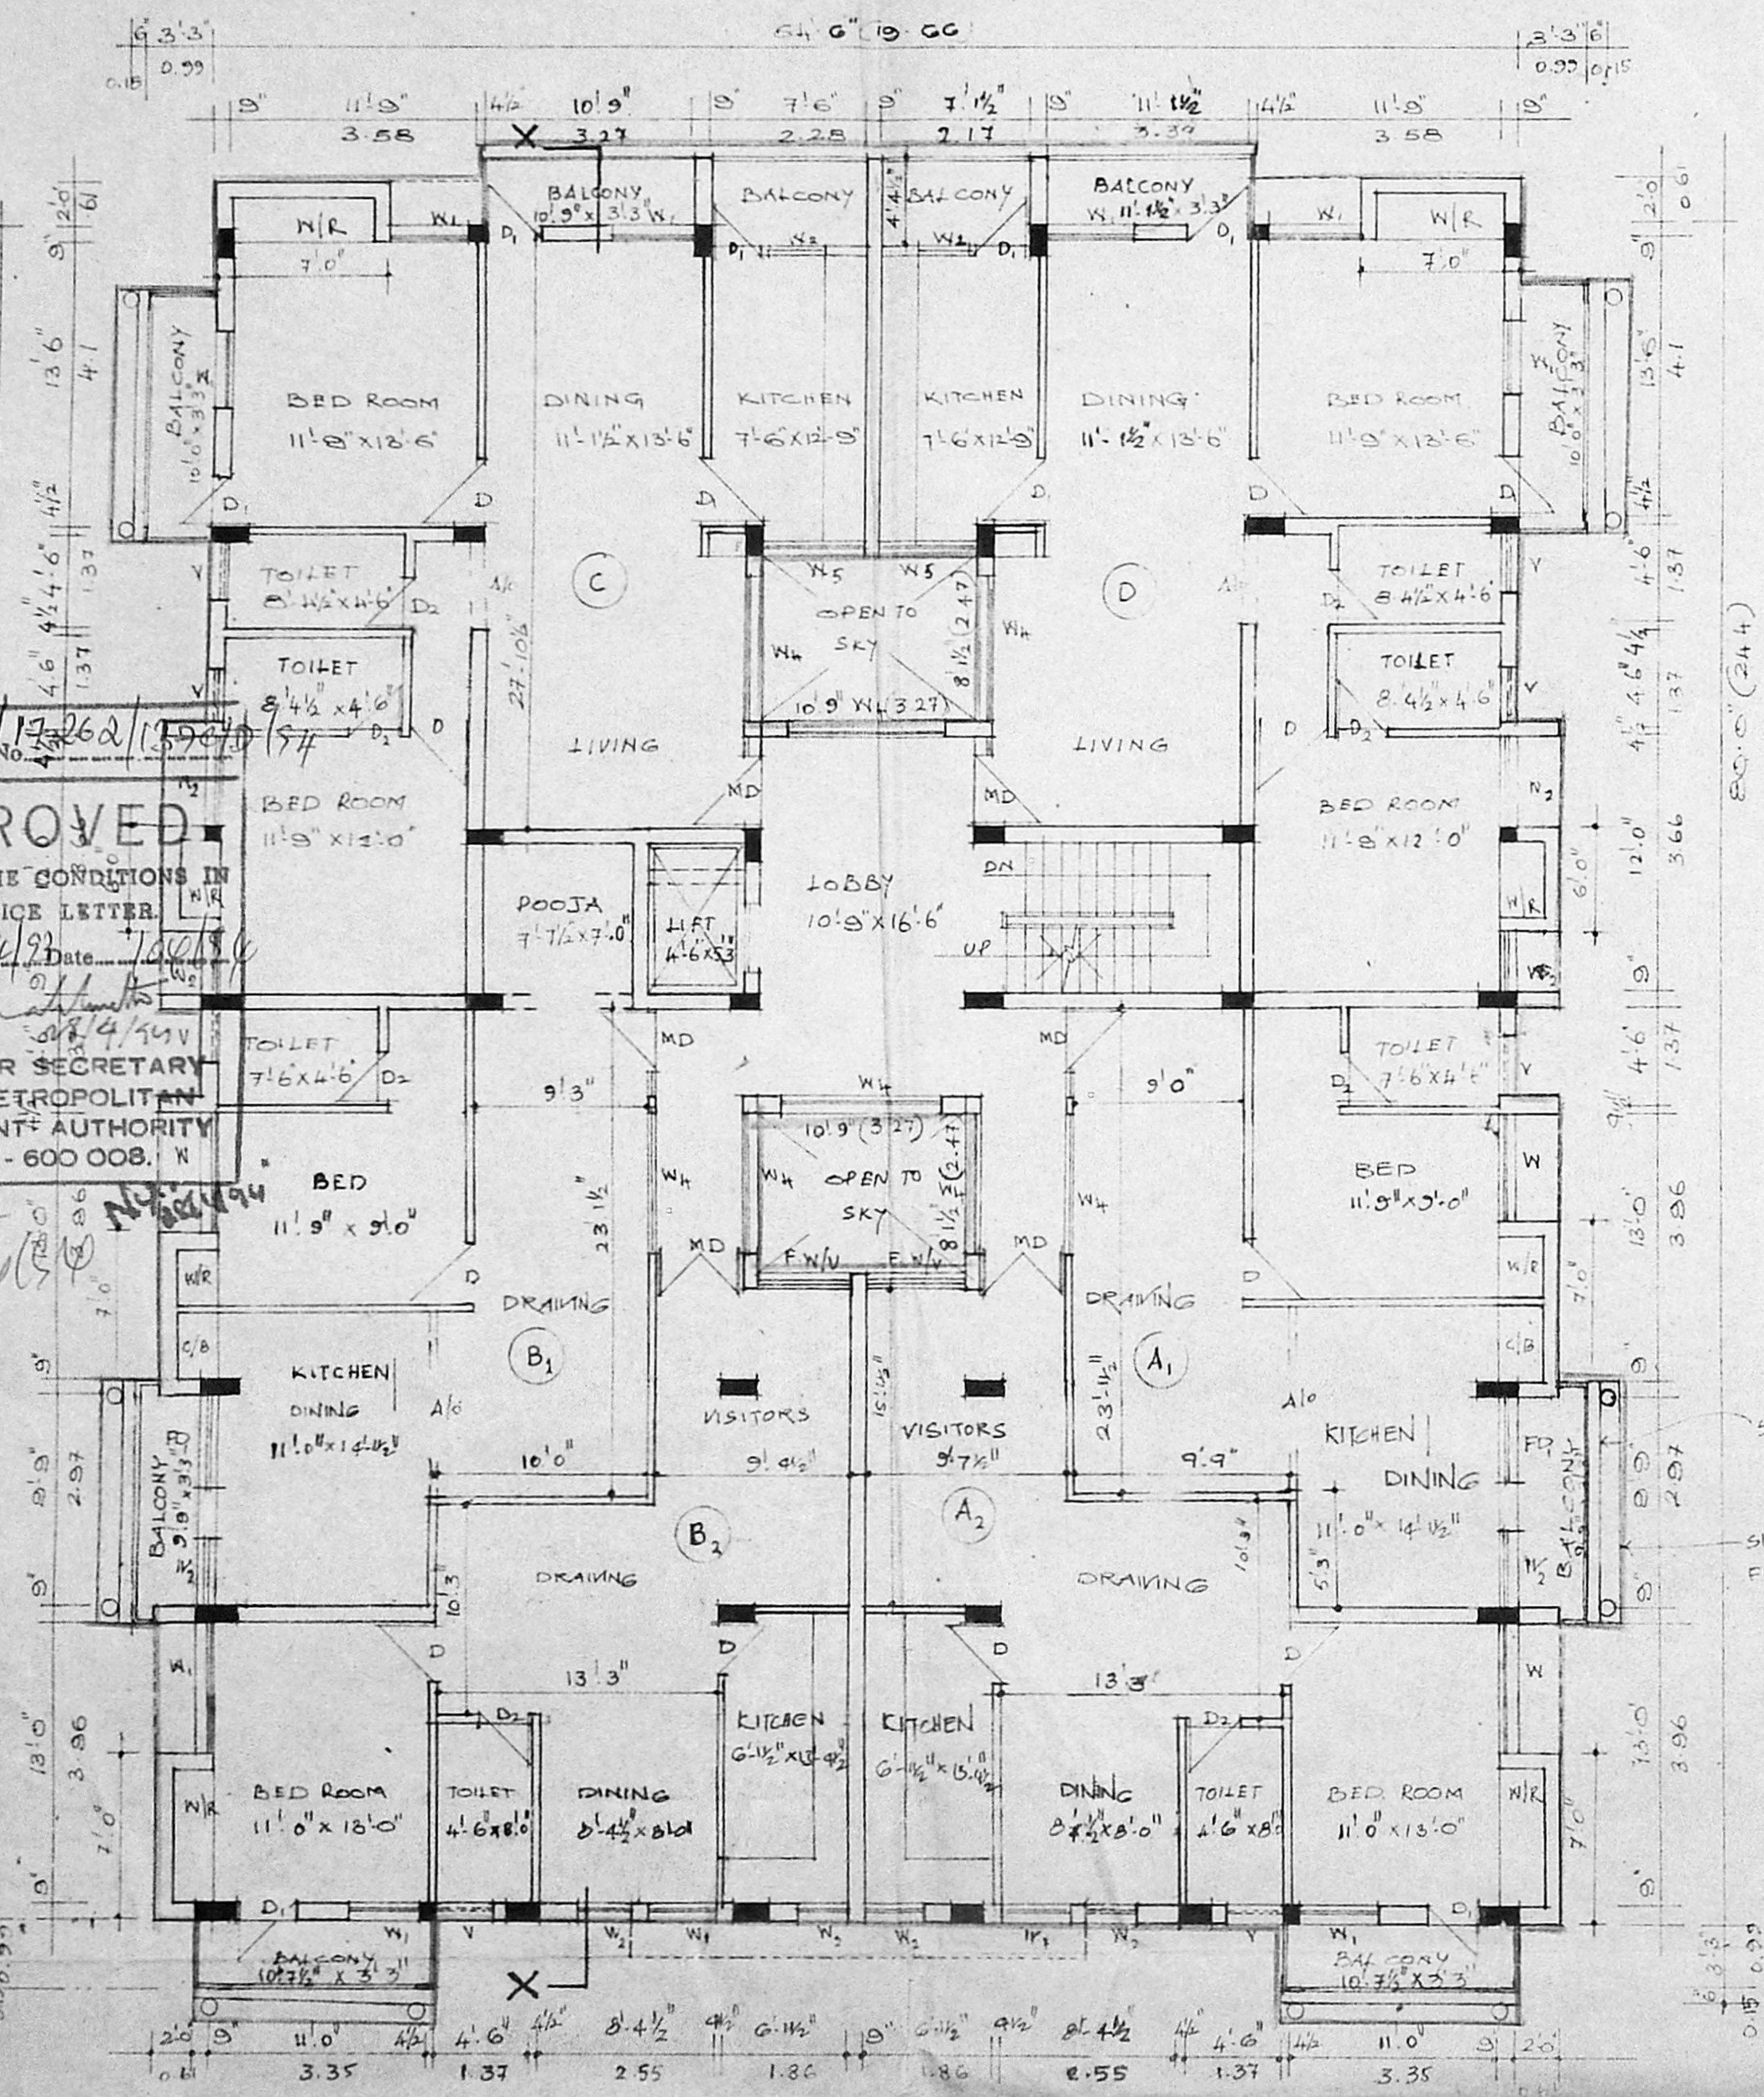


E.O.S. (244)

THIRD FLOOR PLAN


OWNER:
 M. K. ...
 M. K. ...
 34, 5+6

LICENSED SURVEYOR,
 MAHMOOD A.T.T. BARCH, A.I.A.
 MEMBER COUNCIL OF ARCHITECTURE
 C. I. T. NAGAR

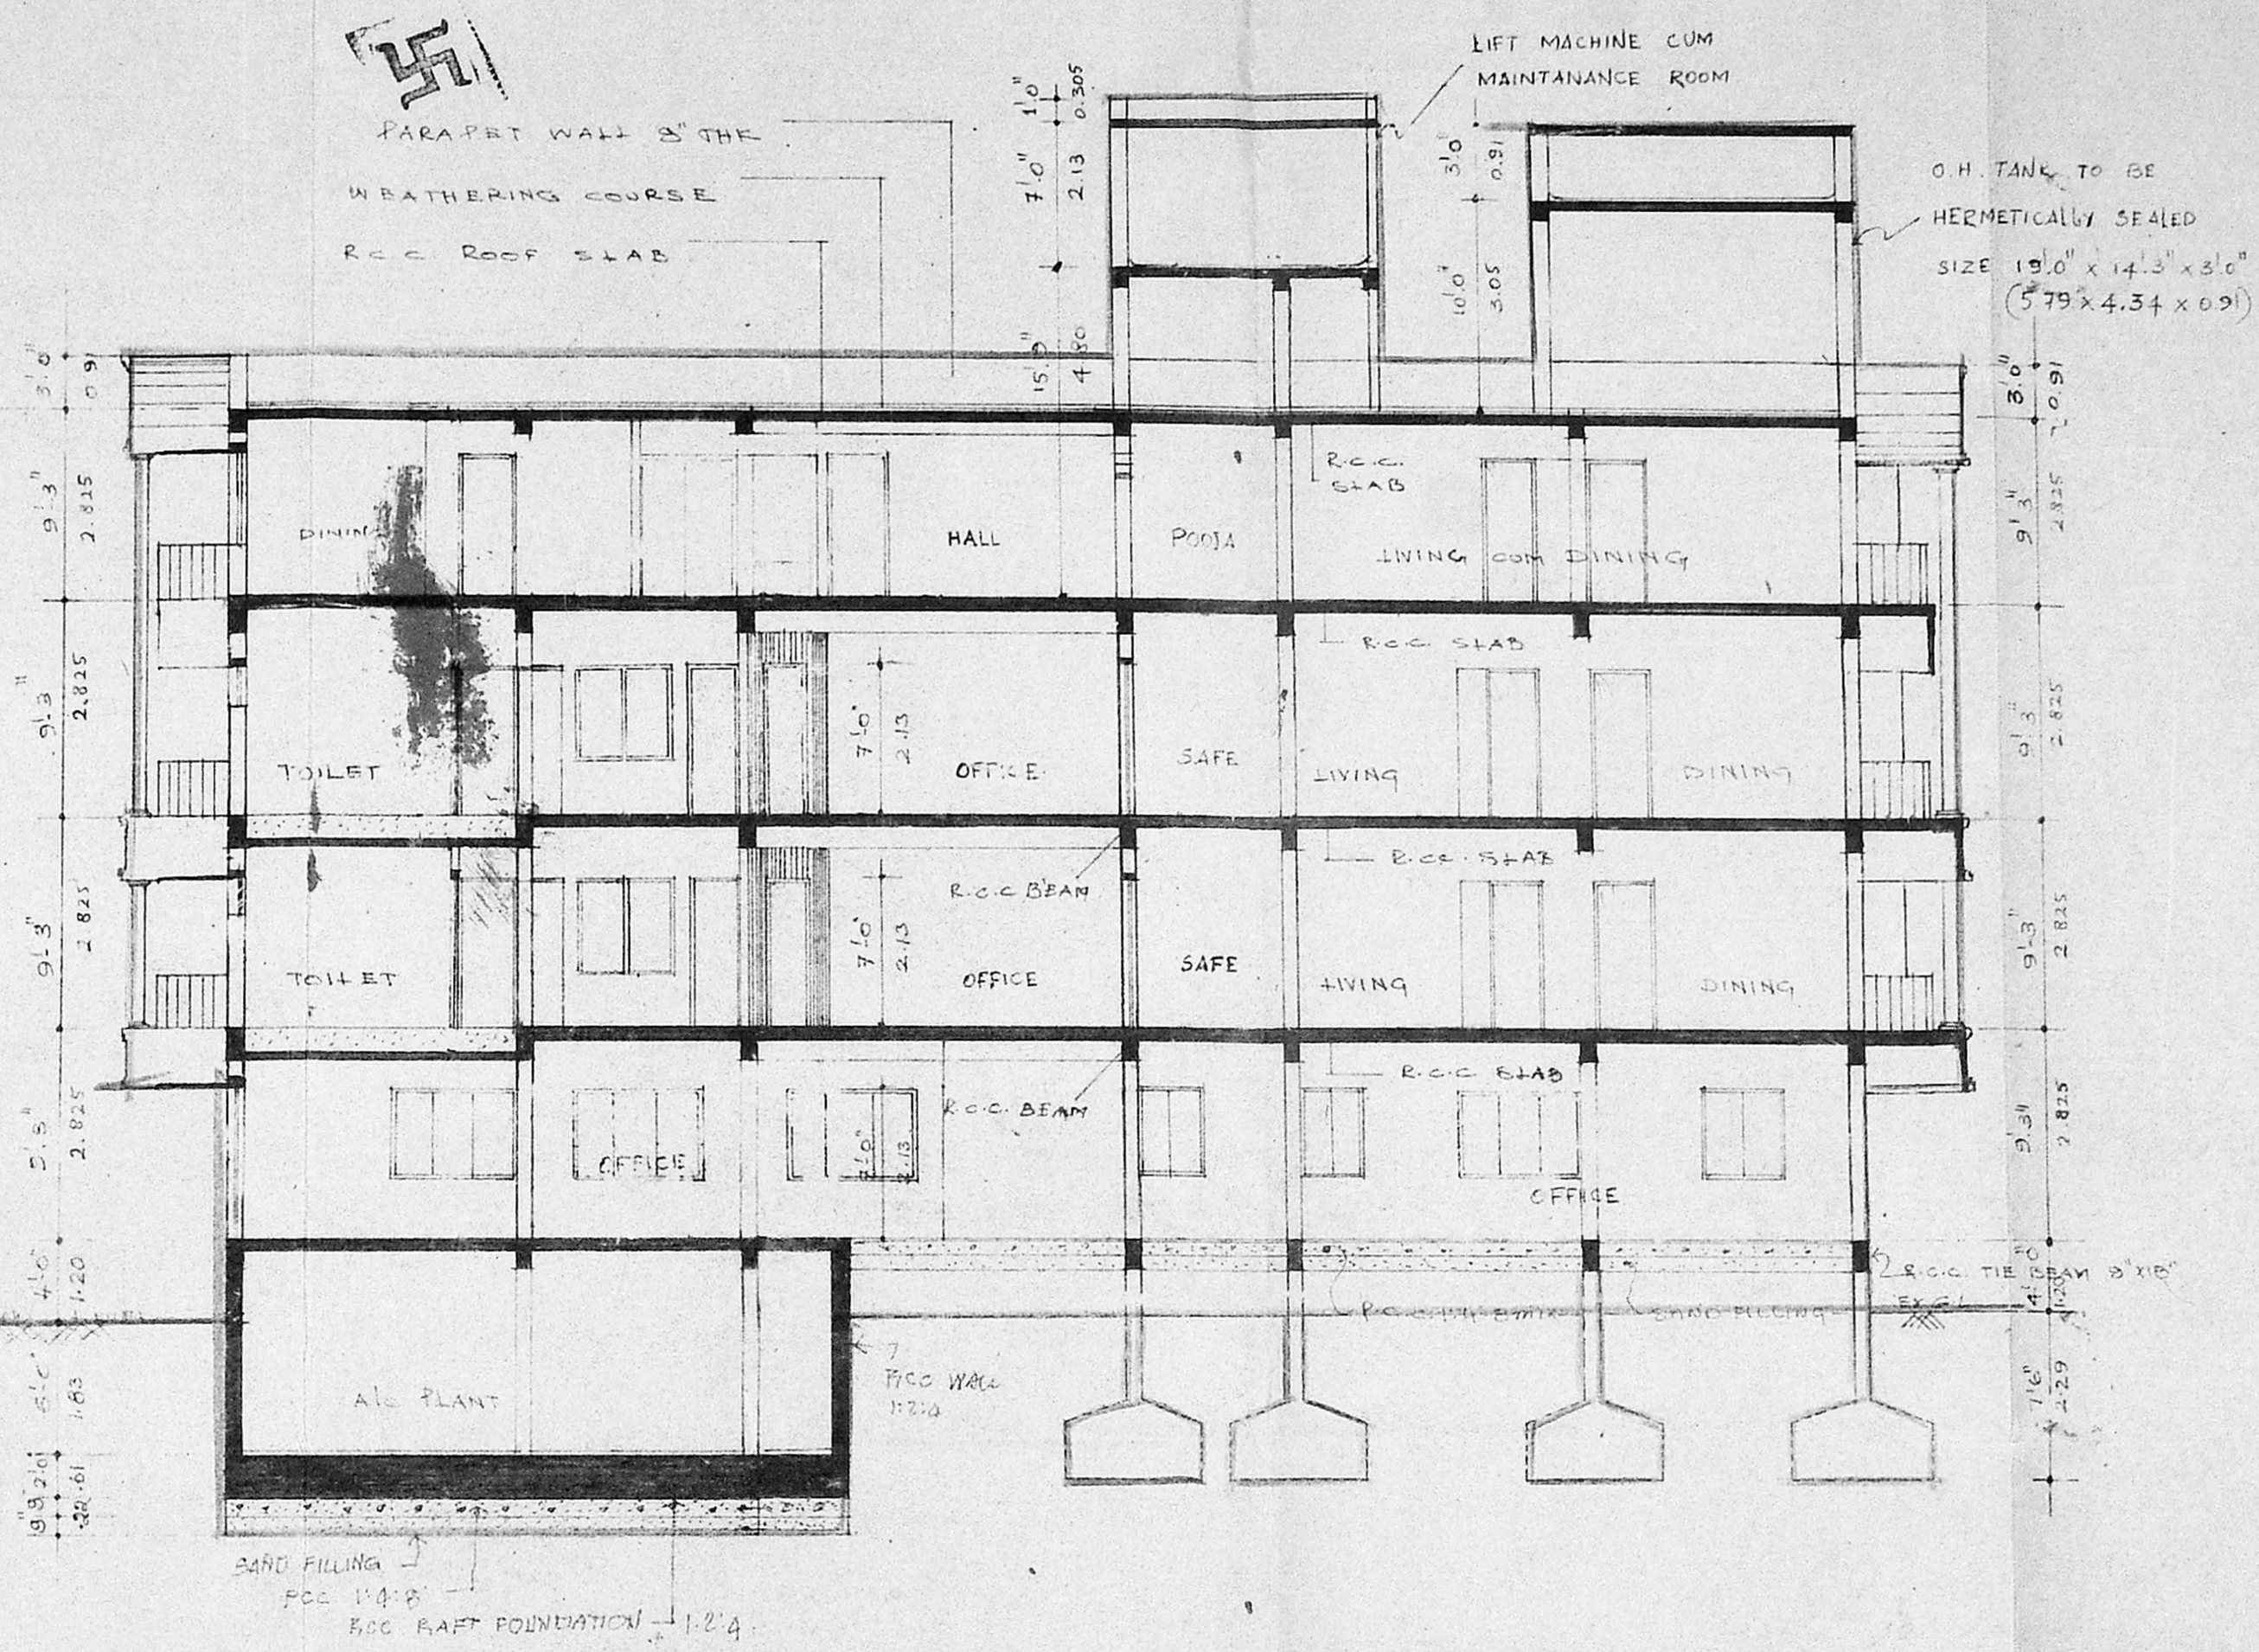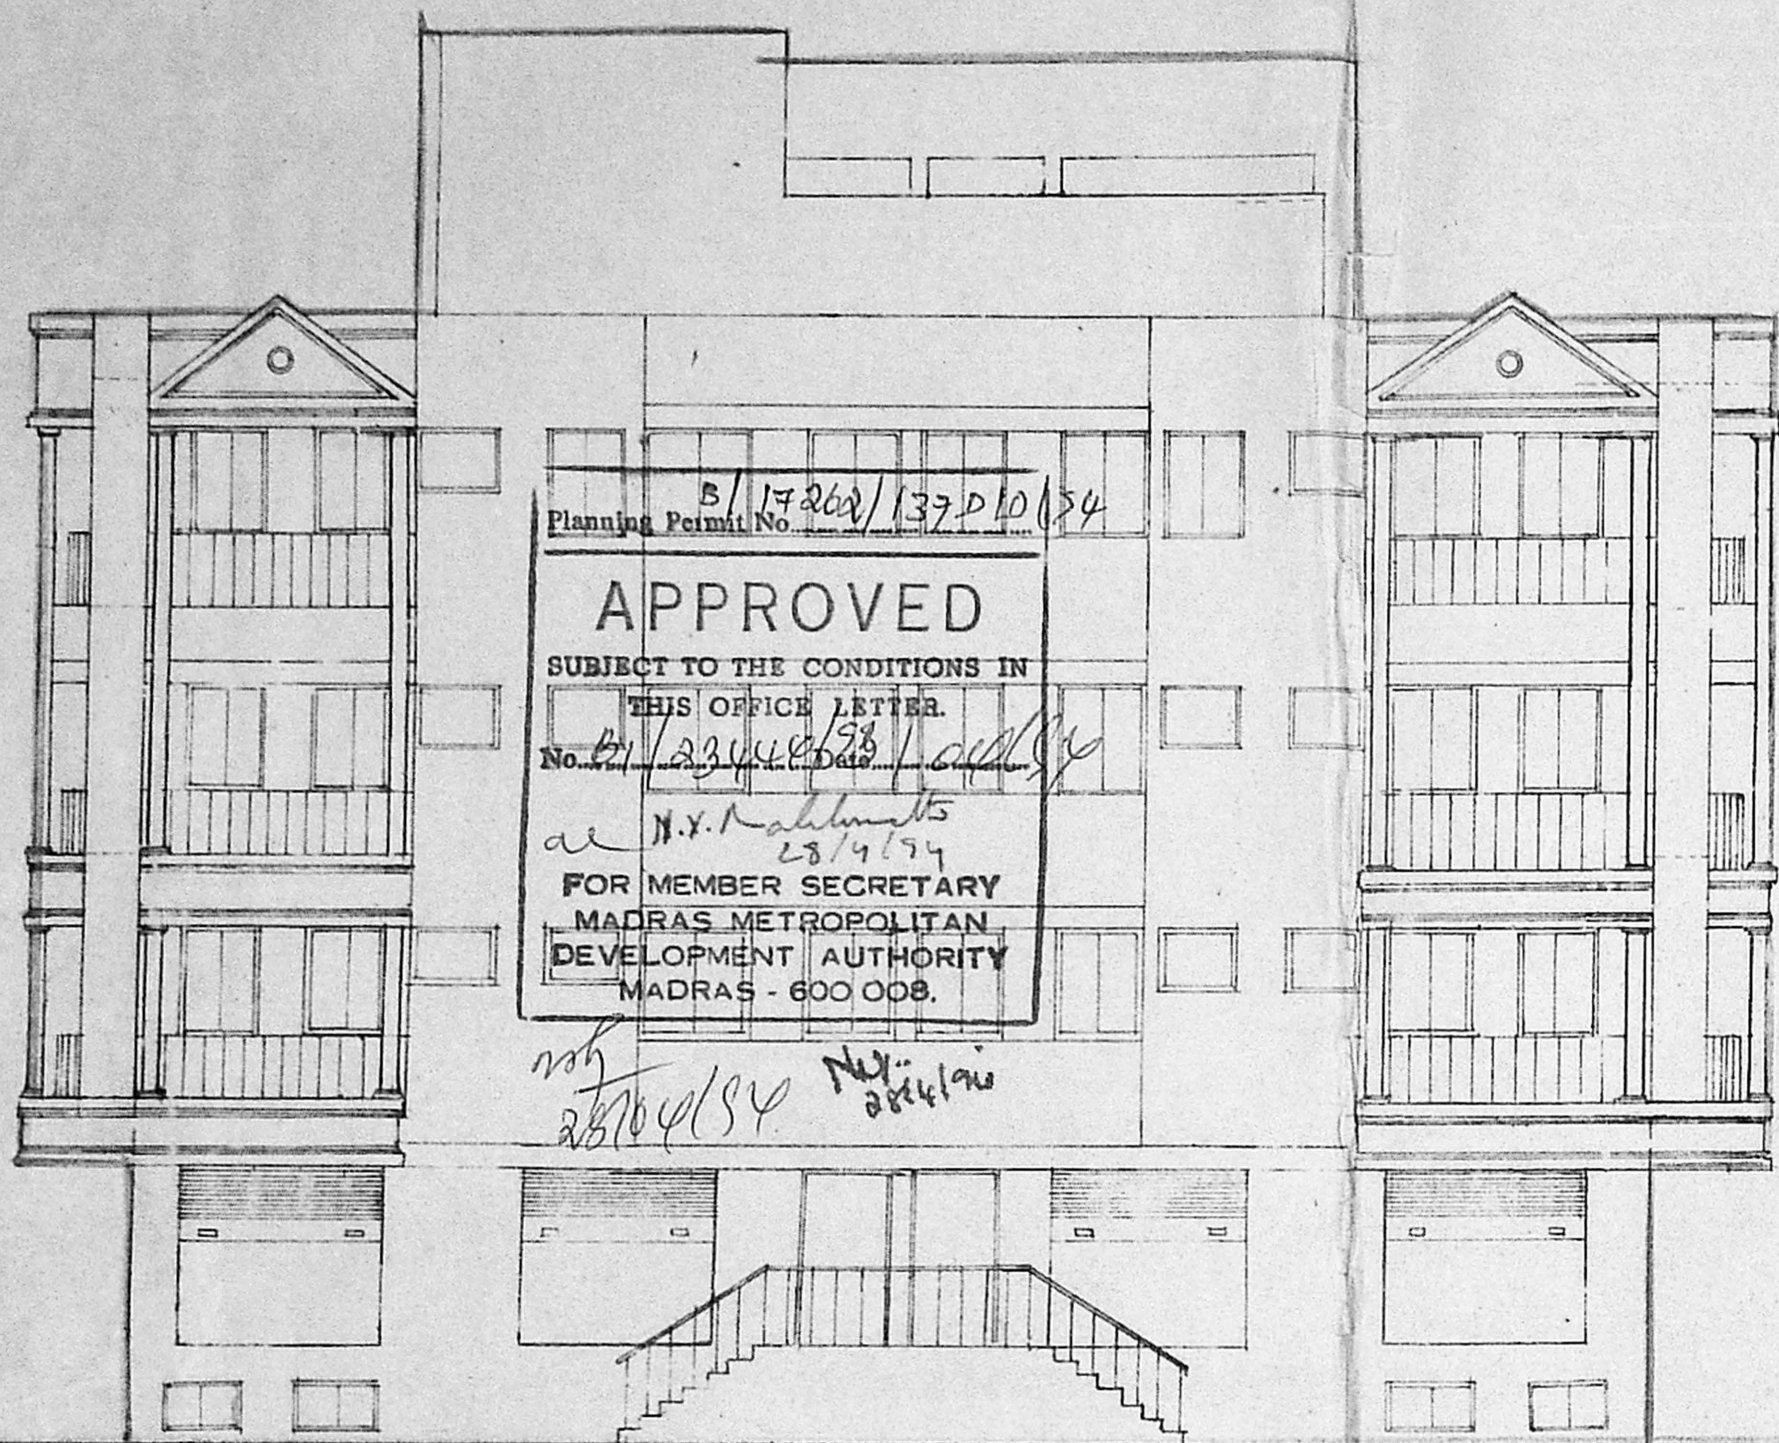


SECTION ON "XX"

FRONT ELEVATION

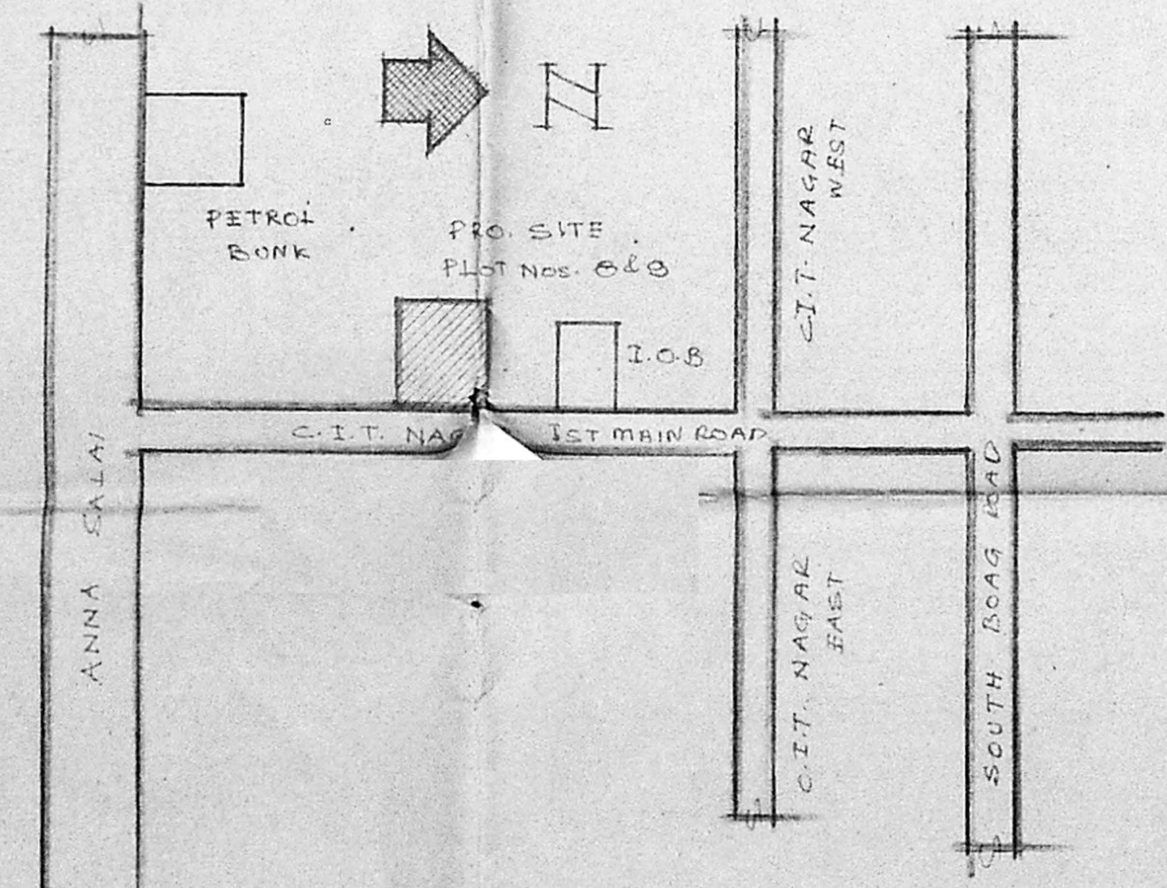

KEY PLAN
NOT TO SCALE

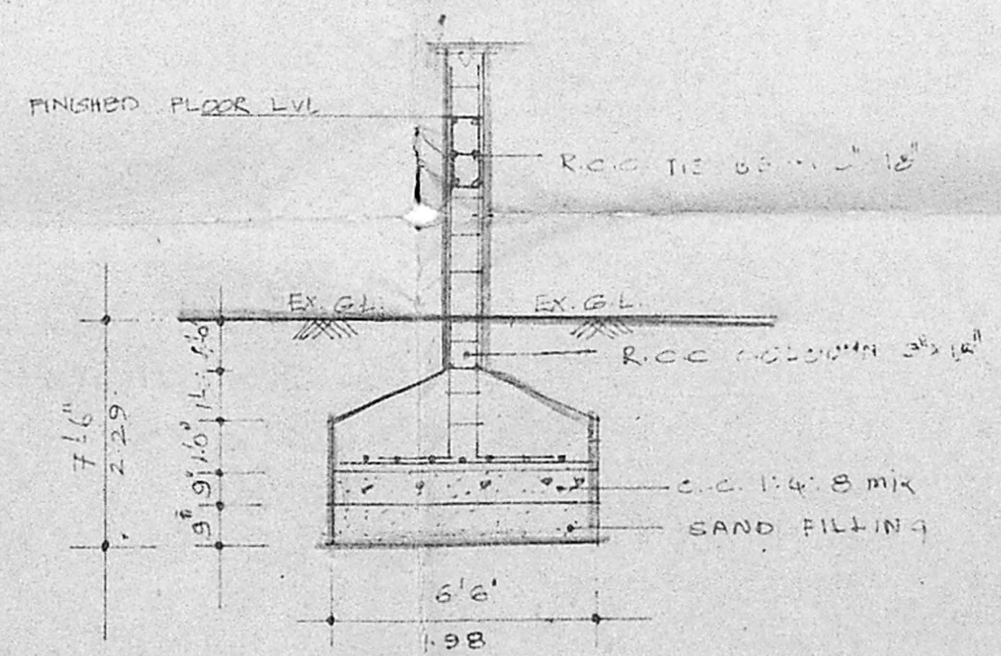

R.C.C. COLUMN FOUNDATION DETAIL SCALE 1"=4'-0"

REVISED PLAN SHOWING THE PROPOSED CONSTRUCTION OF RESI & COMMERCIAL BUILDING AT PLOT NO: 8,9, (DOOR NO: 52,51,) C.I.T. NAGAR 1st MAIN ROAD, (SOUTH USMAN ROAD) T.S. NO: 23,24, BLOCK NO: 13, THEAGARAYA NAGAR, MADRAS-17, DIVISION NO:

PROPOSED colour	
ROAD colour	
SITE colour	

SCALE 1"=20' (1:100)
DATE 22.12.91
DRG NO 3

OWNER
KPK...
Mick (M.K. Sundaram)
M.K.S. Power Attorney
tr 3,4,5+6

LICENSED SURVEYOR
Mahmood Ali
MAHMOOD ALI, B.Arch, A.I.A.
MEMBER COUNCIL OF ARCHITECTURE
C. A. 80/8747.

PREVIOUS SANCTIONED BA NO: 177/92 DATED 4/5/92
PPA No: B2/20857/91 DATED 29/4/92