



ELEVATION

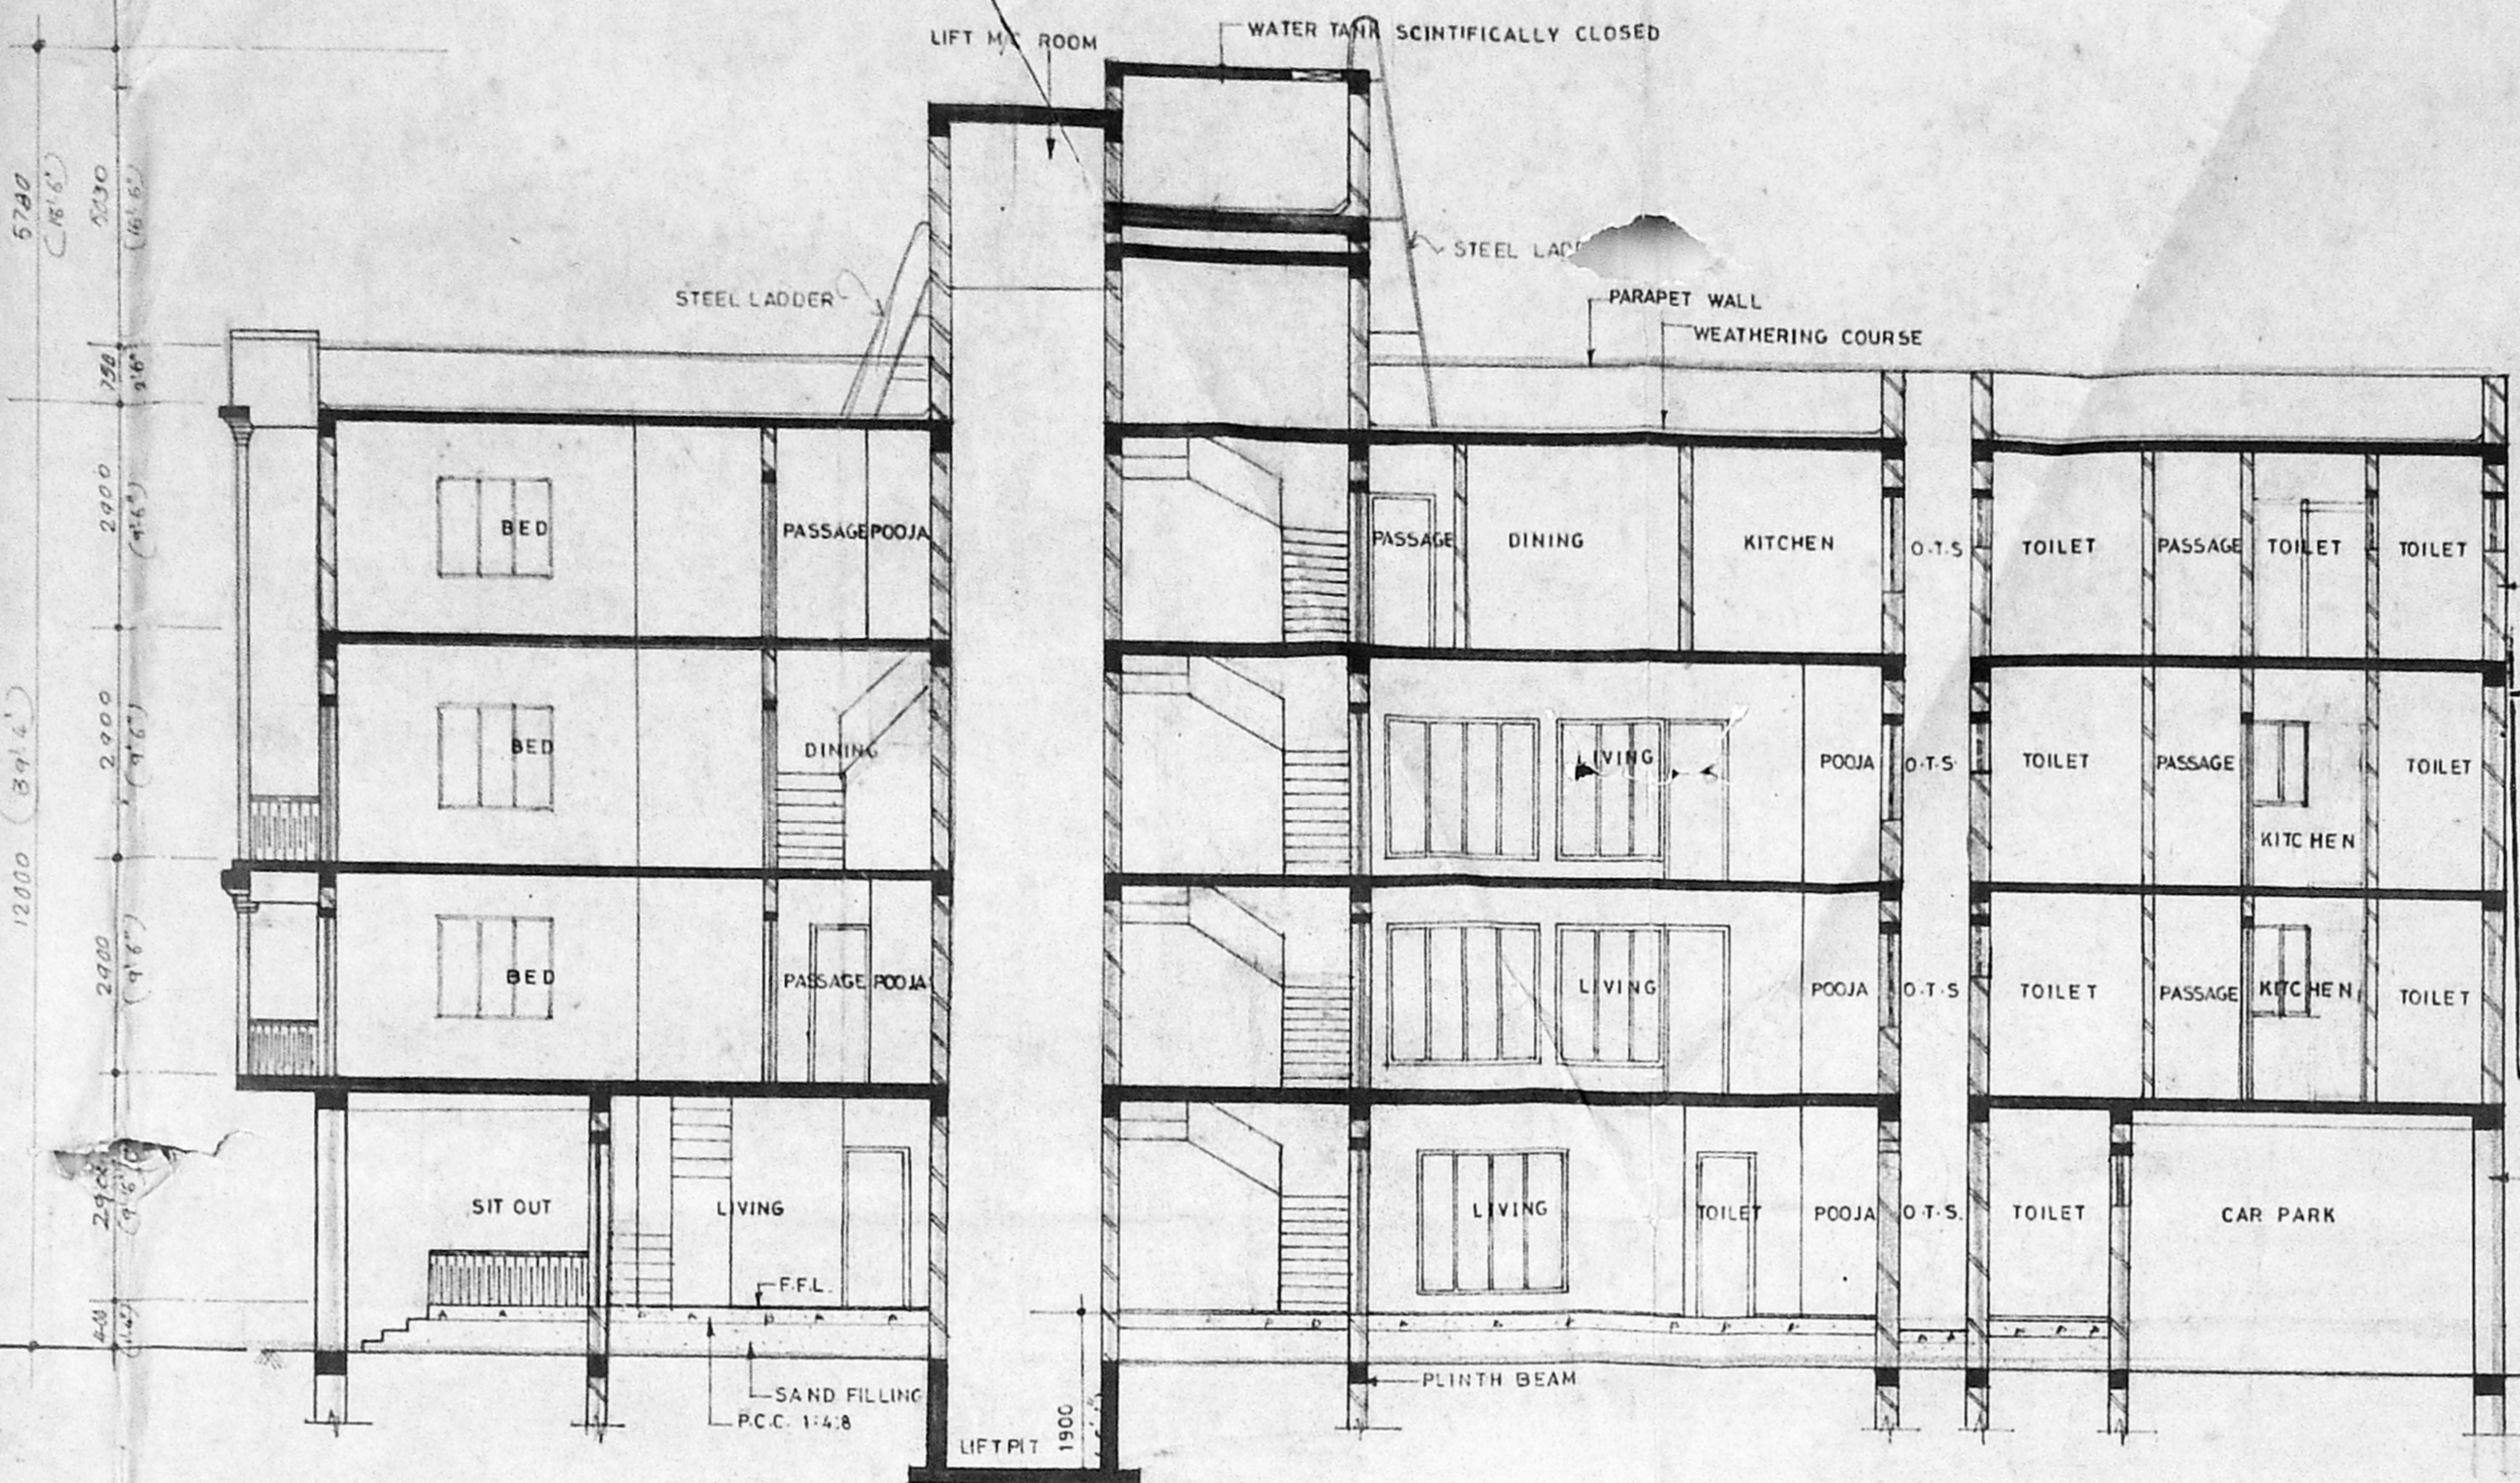


SECTION - A A


APPROVED
 SUBJECT TO THE CONDITIONS IN THIS OFFICE LETTER.
 No. 1203/27/193 Date 2/3/54
 N.V. Madhavan
 2/3/54
 FOR MEMBER SECRETARY
 MADRAS METROPOLITAN
 DEVELOPMENT AUTHORITY
 MADRAS - 600 008.

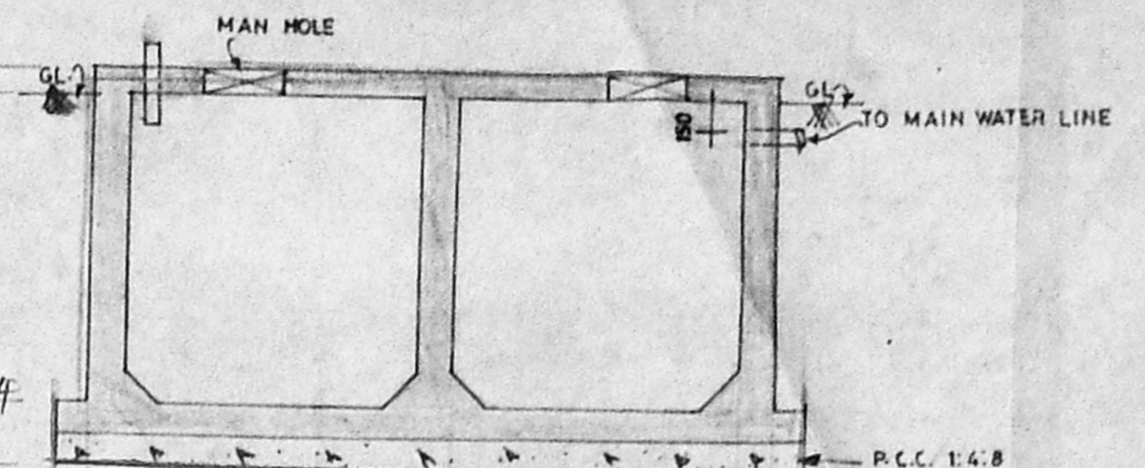

DETAIL OF SUMP

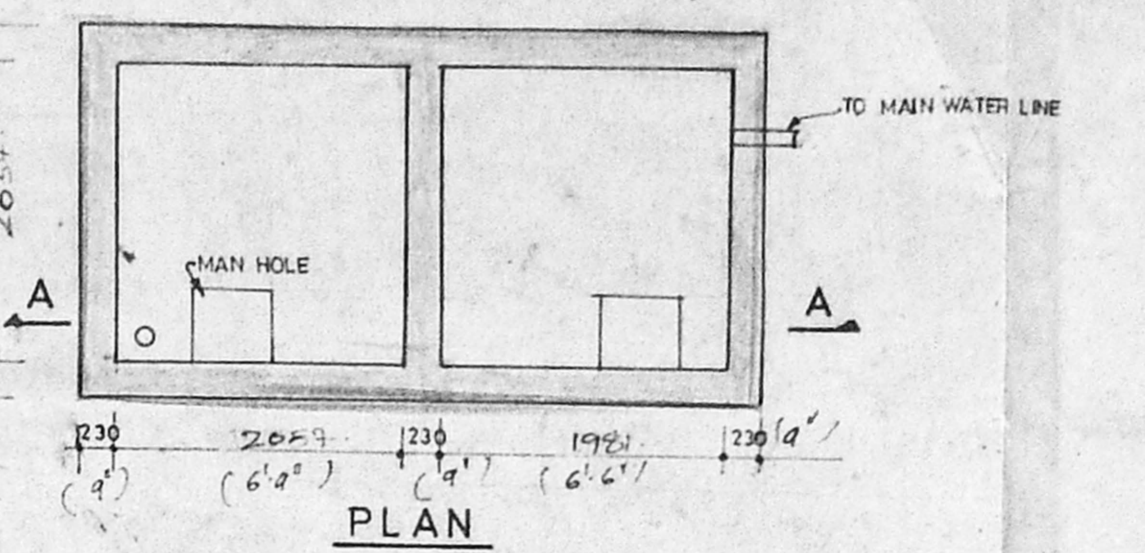


PLAN

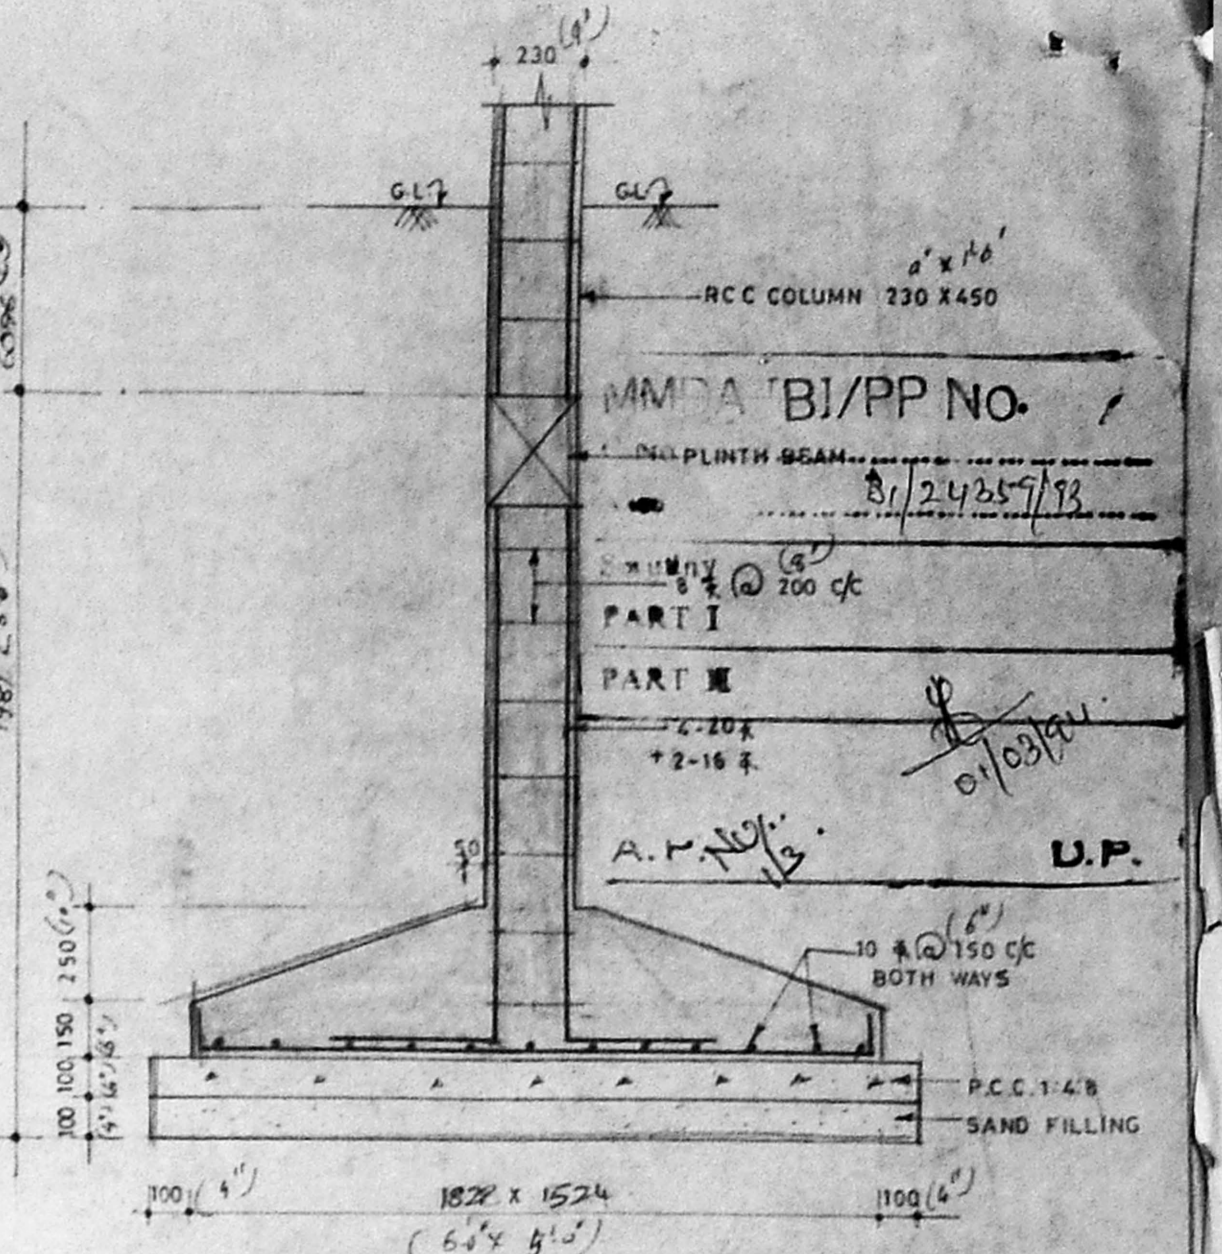

FOUNDATION DETAILS

AREA STATEMENT

PLOT EXT.	7047 S.FT.	654.6 m ²
GROUND FLOOR	1966 "	182.7 "
FIRST FLOOR	2864 "	266.08 "
SECOND FLOOR	2864 "	266.08 "
THIRD FLOOR	2831 "	263.06 "
TOTAL AREA	10525 S.FT.	977.92 m ²
F.S.I.	1.49	
CAR PARK	5 NOS.	

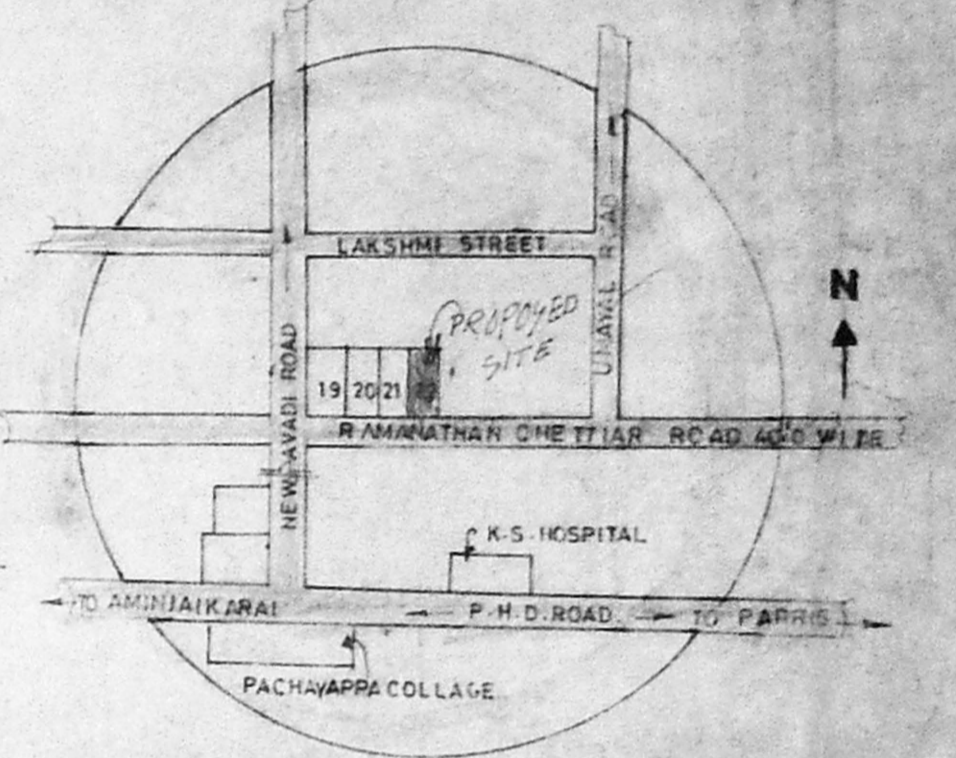

KEY PLAN

NOTE
 SITE PLAN, REF DRG NO. NKR/5881/93

PROPOSED CONSTRUCTION OF
 APARTMENT IN PLOT NO 8 (NEW, 22)
 RAMANATHAN STREET
 ALAGAPPA NAGAR
 SR. NO. 91/63 EGMORE DIVISION
 BLOCK NO. 9.

SPECIFICATIONS

- OPEN FOUNDATION AND COLUMNS FOOTING
- BRICK WORK IN BASEMENT SUPER STRUCTURE AND PARAPET WALL IN CM. 1.5
- RCC IN PLINTH BEAM LINTEL SUNSHADE ROOF SLAB ETC IN 1:2:4 MOSAIC FLOORING IN CM. 1:3
- PLASTERING OF WALLS IN CM. 1:4 CEILING IN CM. 1:3
- TWO COATS OF COLOUR OR WITH TWO COURSE OF FLAT TILES LAID TO SLOPE

SCHEDULE OF JOINERY

MD - DOOR	3-6" X 7-0"	V VENTILATOR - 3-0" X 2-0"
D - DOOR	3-0" X 7-0"	
DI - DOOR	2-6" X 7-0"	
W - WINDOW	4-0" X 2-6"	
W1 - WINDOW	3-0" X 4-6"	
W2 - WINDOW	5-0" X 4-6"	
FW - WINDOW	7-0" X 5-6"	
EW - WINDOW	5-0" X 5-6"	

AREA STATEMENT

PLOT EXT.	7047 S.FT.	654.6 M ²
PLOT PROPOSED	10525	977.92 M ²

COLOUR INDEX

PROPOSED


ROADS

SITE BOUNDRY


SCALE: 100 DATE: _____
 DRAWN: _____ CHKD: _____

SIGNATURE OF OWNER


M/S. C.R. NARAYANA RAO.
 Dr. C. N. SRINIVASAN
 B. Tech (Hons) M.S. (U.)
 Assoc. M. Arch. (M.S. U.)
 REGISTERED ARCHITECT
 CA 701/1521
 Registered Valuer (U.O. of 1973)
 5, KARPADAMBAL NAGAR
 LUZ MADRAS-600 004.

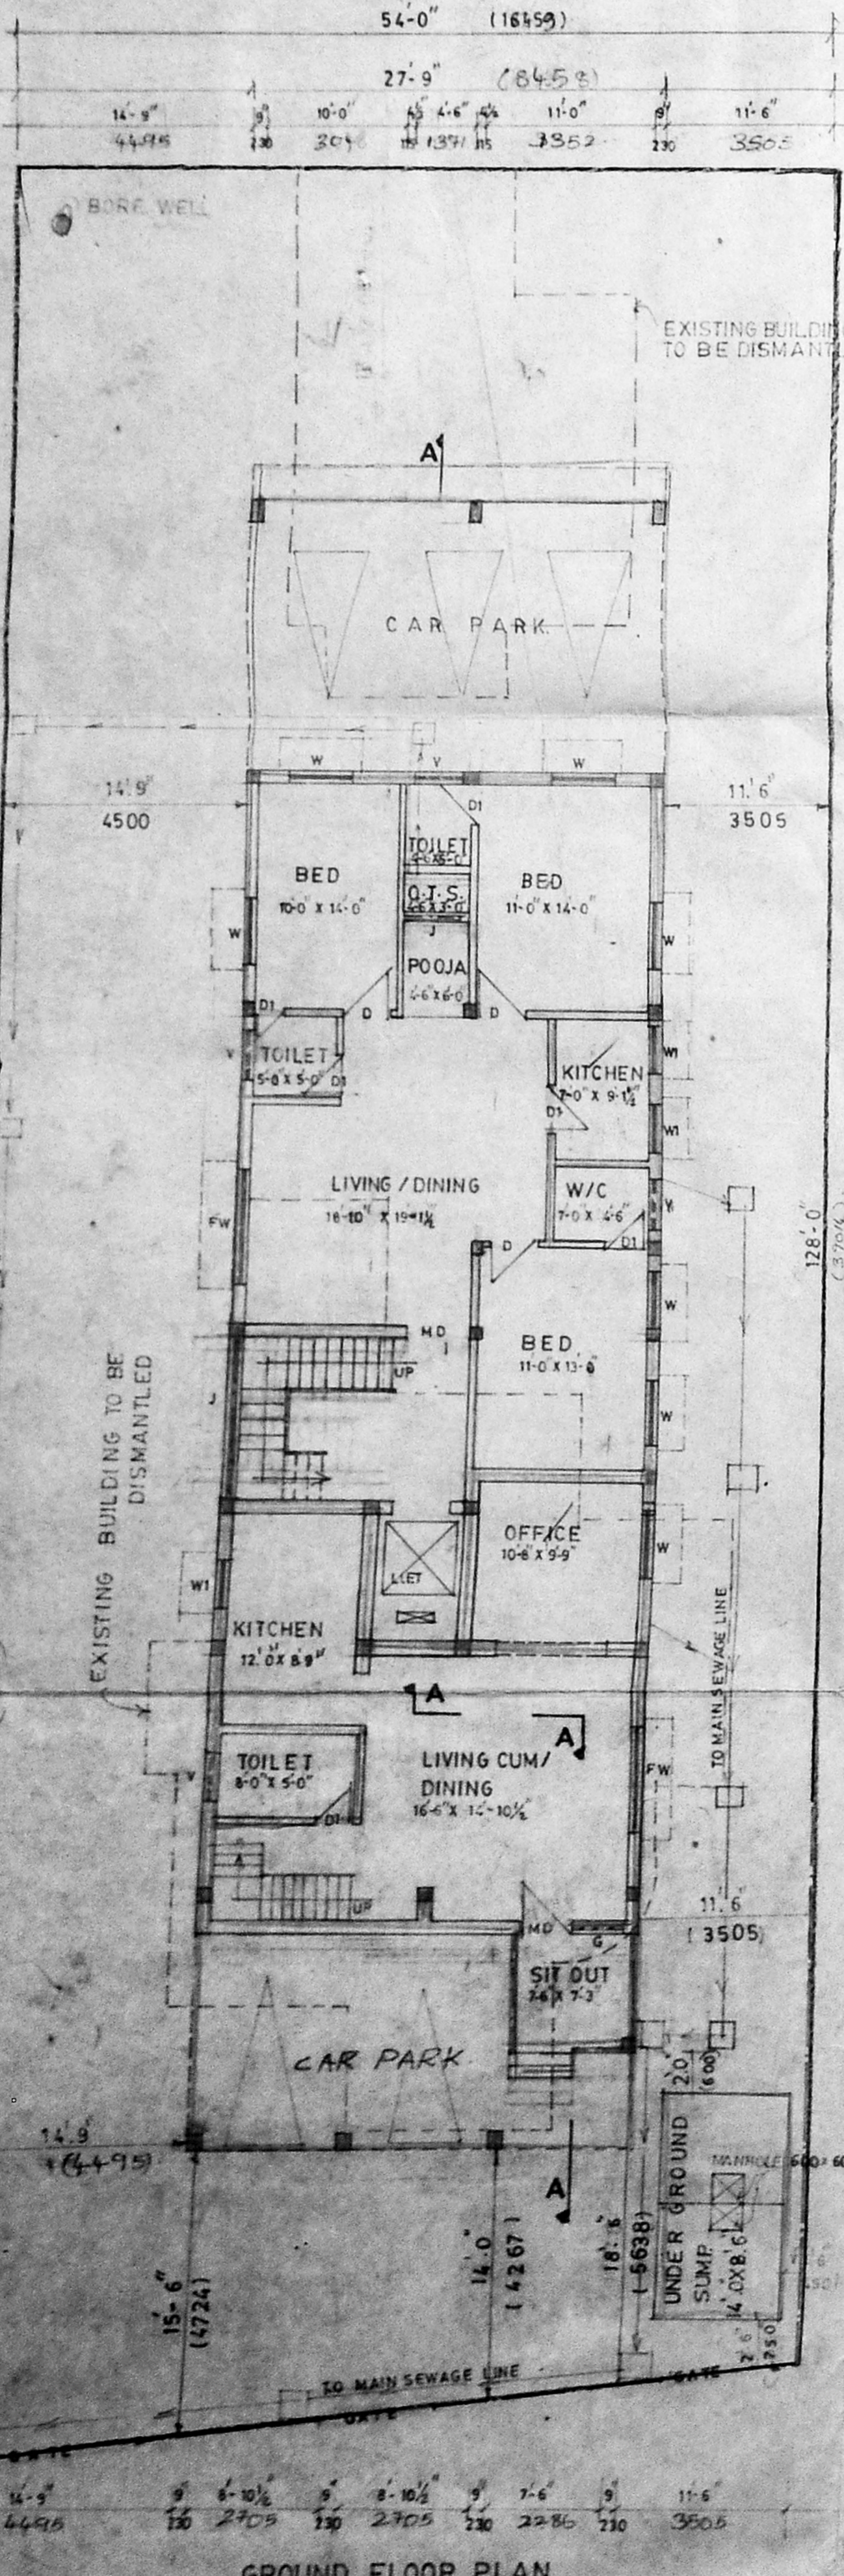


GROUND FLOOR PLAN

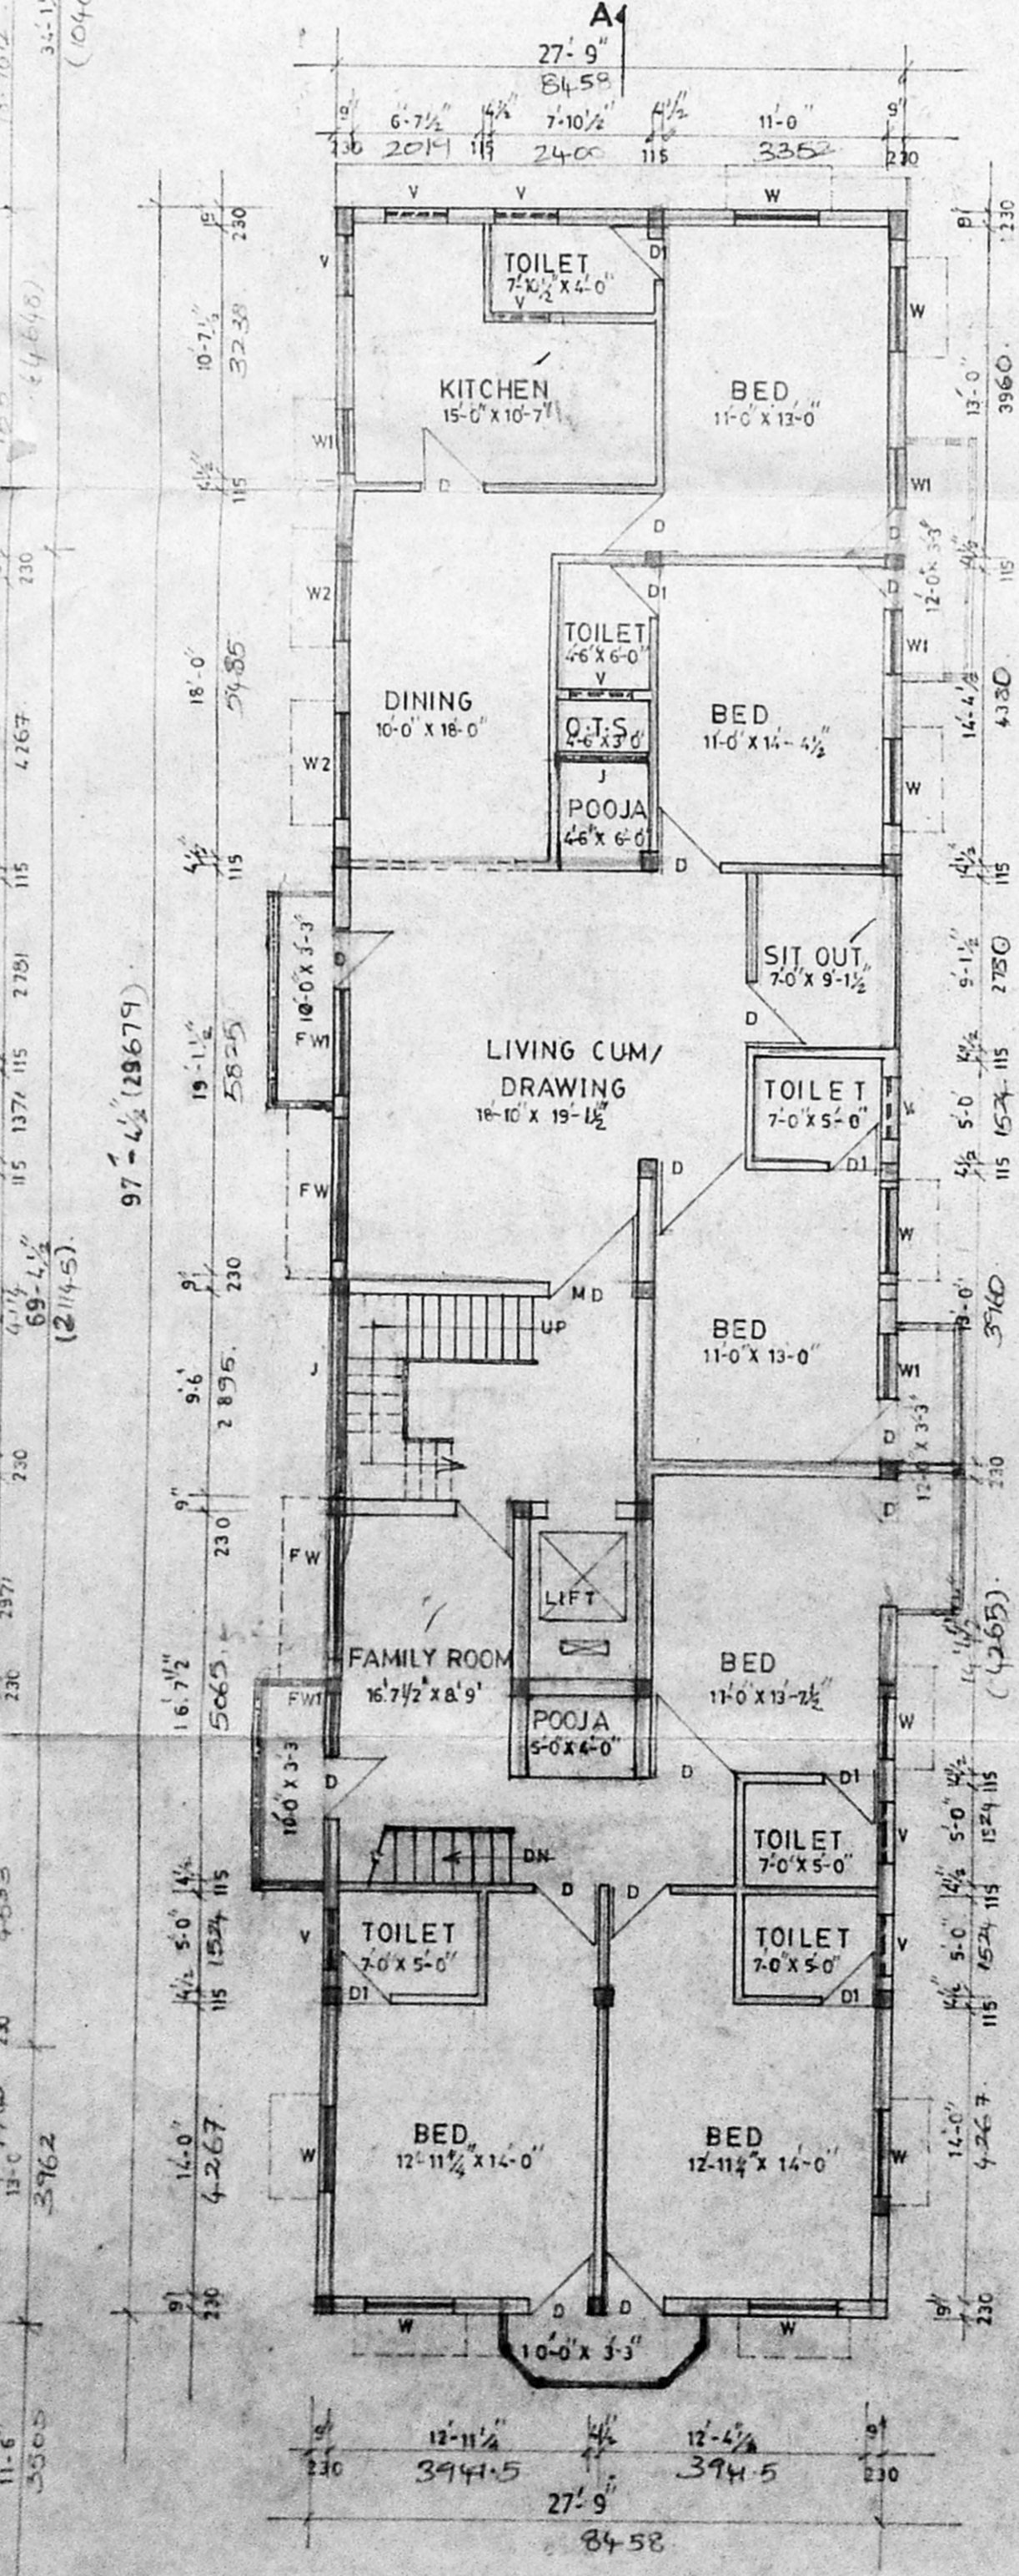


FIRST FLOOR PLAN

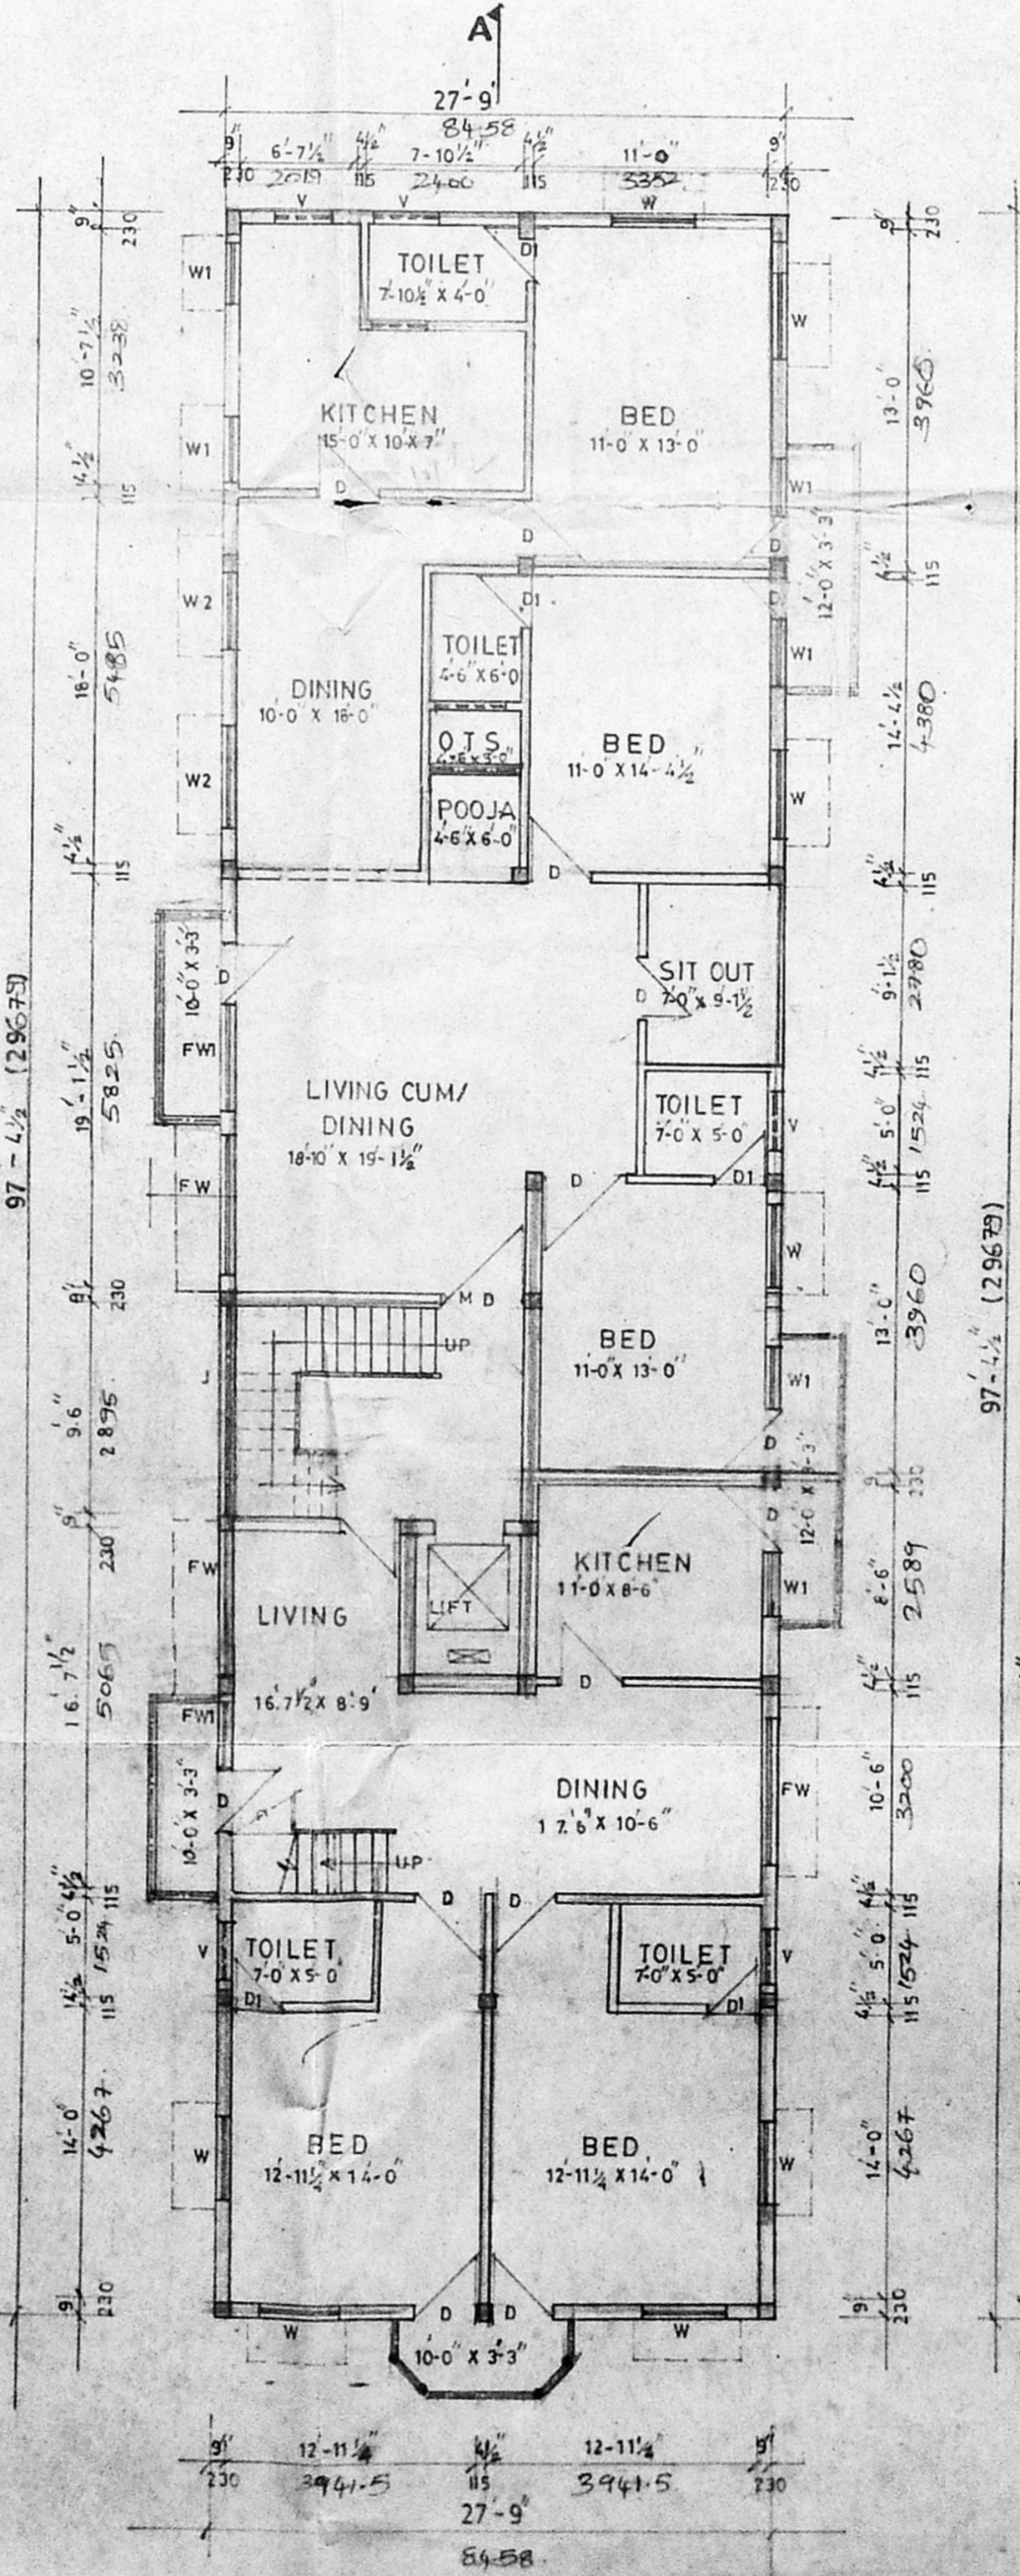

SECOND FLOOR PLAN

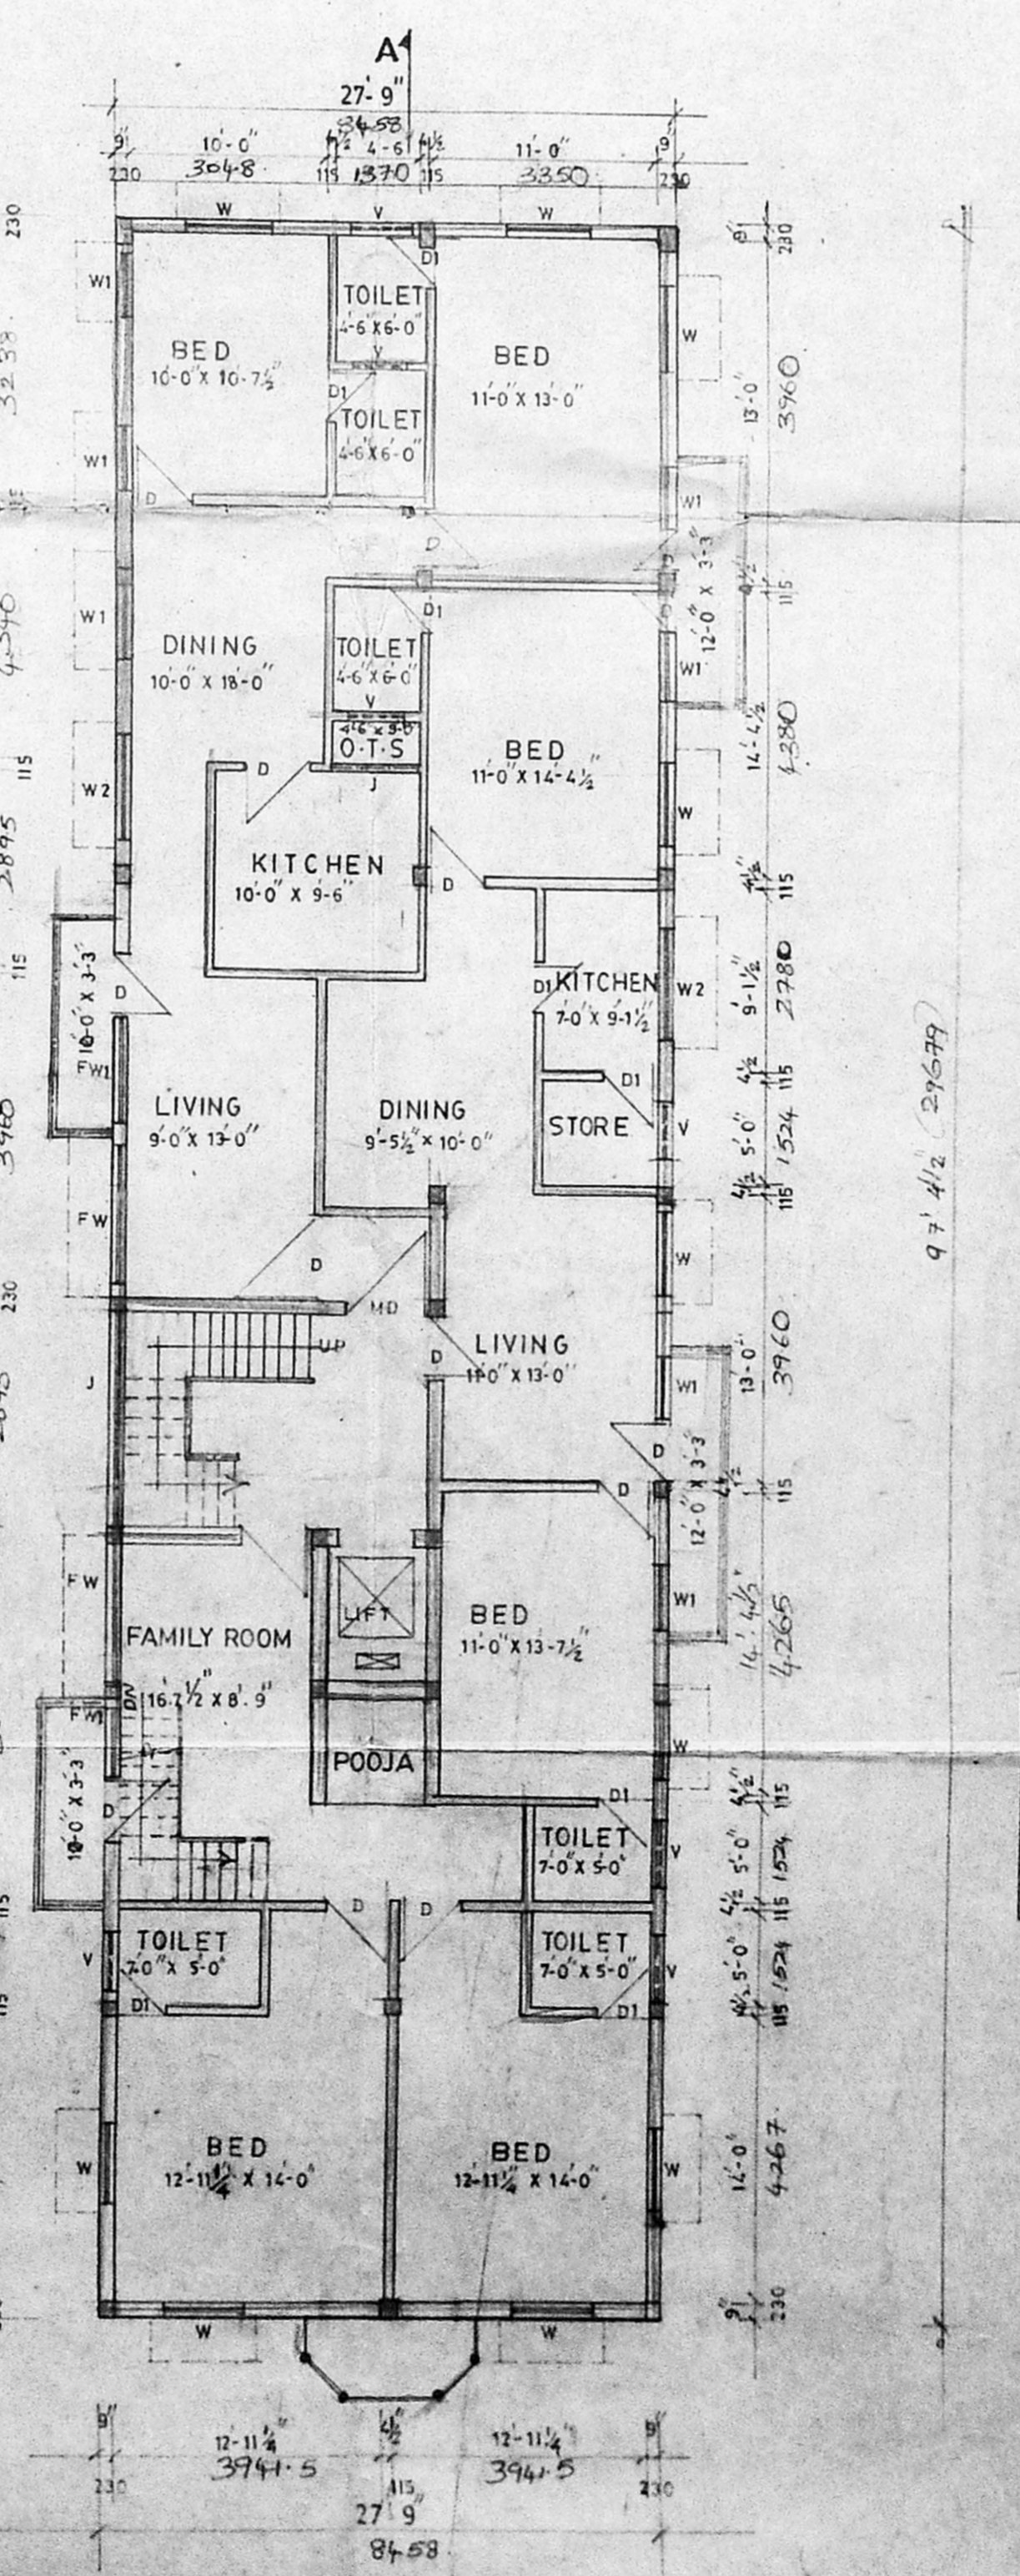

THIRD FLOOR PLAN

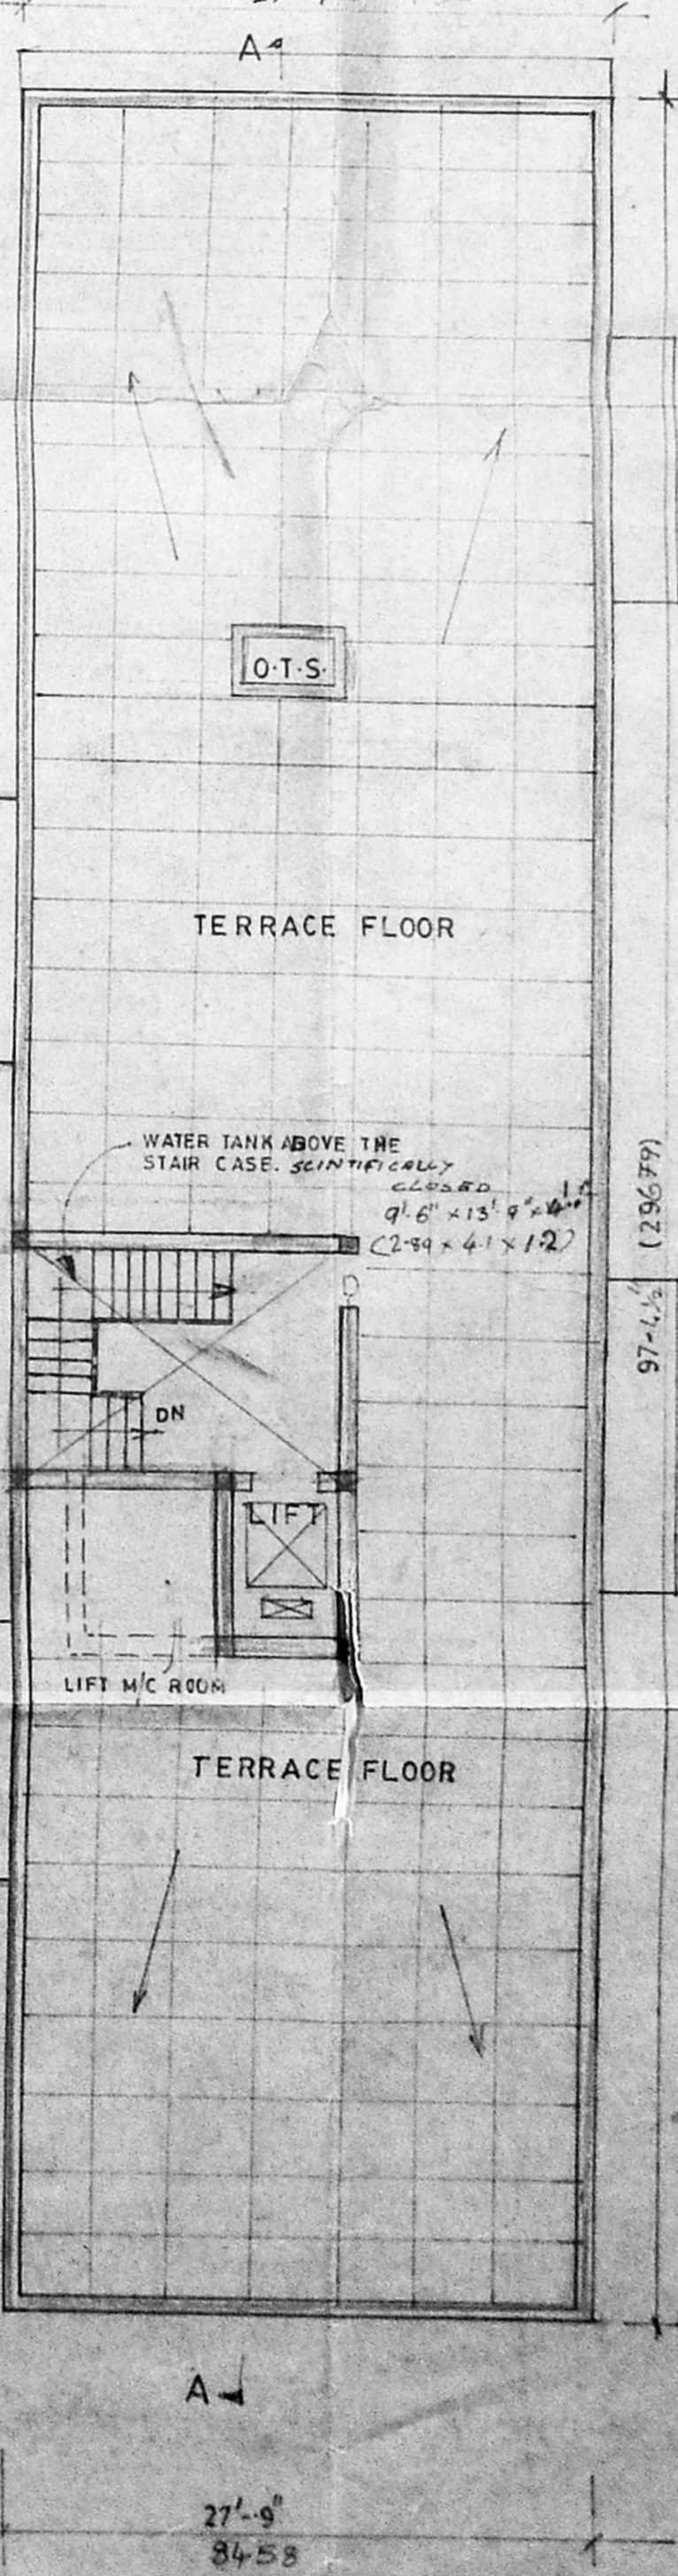

TERRACE FLOOR PLAN