

Proposed Building at old no. 1, New no 13, Plot no. 109, Malony road, Thiyagaraya nagar, madras-17
 Survey no-129, Block no-13, T.s no.6 693, Block no 142.

MMDA B/PP NO. B/2488/93
 C.No. B/2488/93
 Planning Permit No. B/5387/144 B/93
 APPROVED
 SUBJECT TO THE CONDITIONS IN THIS OFFICE LETTER
 No. B/2488/93 Date 10/5/93
 FOR MEMBER SECRETARY
 MADRAS METROPOLITAN
 DEVELOPMENT AUTHORITY
 MADRAS 600 008.

FOR MR. GANESAN

JOINERY

FD	FRENCH DOOR	2438 x 2134
M D	MAIN DOOR	1067 x 2134
D	DOOR	762 x 2134
W	WINDOW	2438 x 1372
W ₁	WINDOW	1828 x 1372
W ₂	WINDOW	1249 x 1372
KW	KITCHEN	1828 x 1067
V ₁	VENTILATOR	914 x 610
V ₂	"	1828 x 610
V	"	2438 x 610
D	DOOR	914 x 610

PRO COLOR
 ROAD COLOR
 SITE COLOR


s. Chockalingam, B.E., M.I.E.,
 class I surveyor
 L s no 213
 Corporation of madras

OWNER
 JOB NO SE/584/92


Desinged by
 Drawn by P.C 8.10.92
 Checked by
 Approved by
 Scale: 1" = 8'-0"

ARCHITECTS
 SRINIVASA ENTERPRISES
 74 BAZULLAH ROAD
 T NAGAR MADRAS 17


PH: 8254962

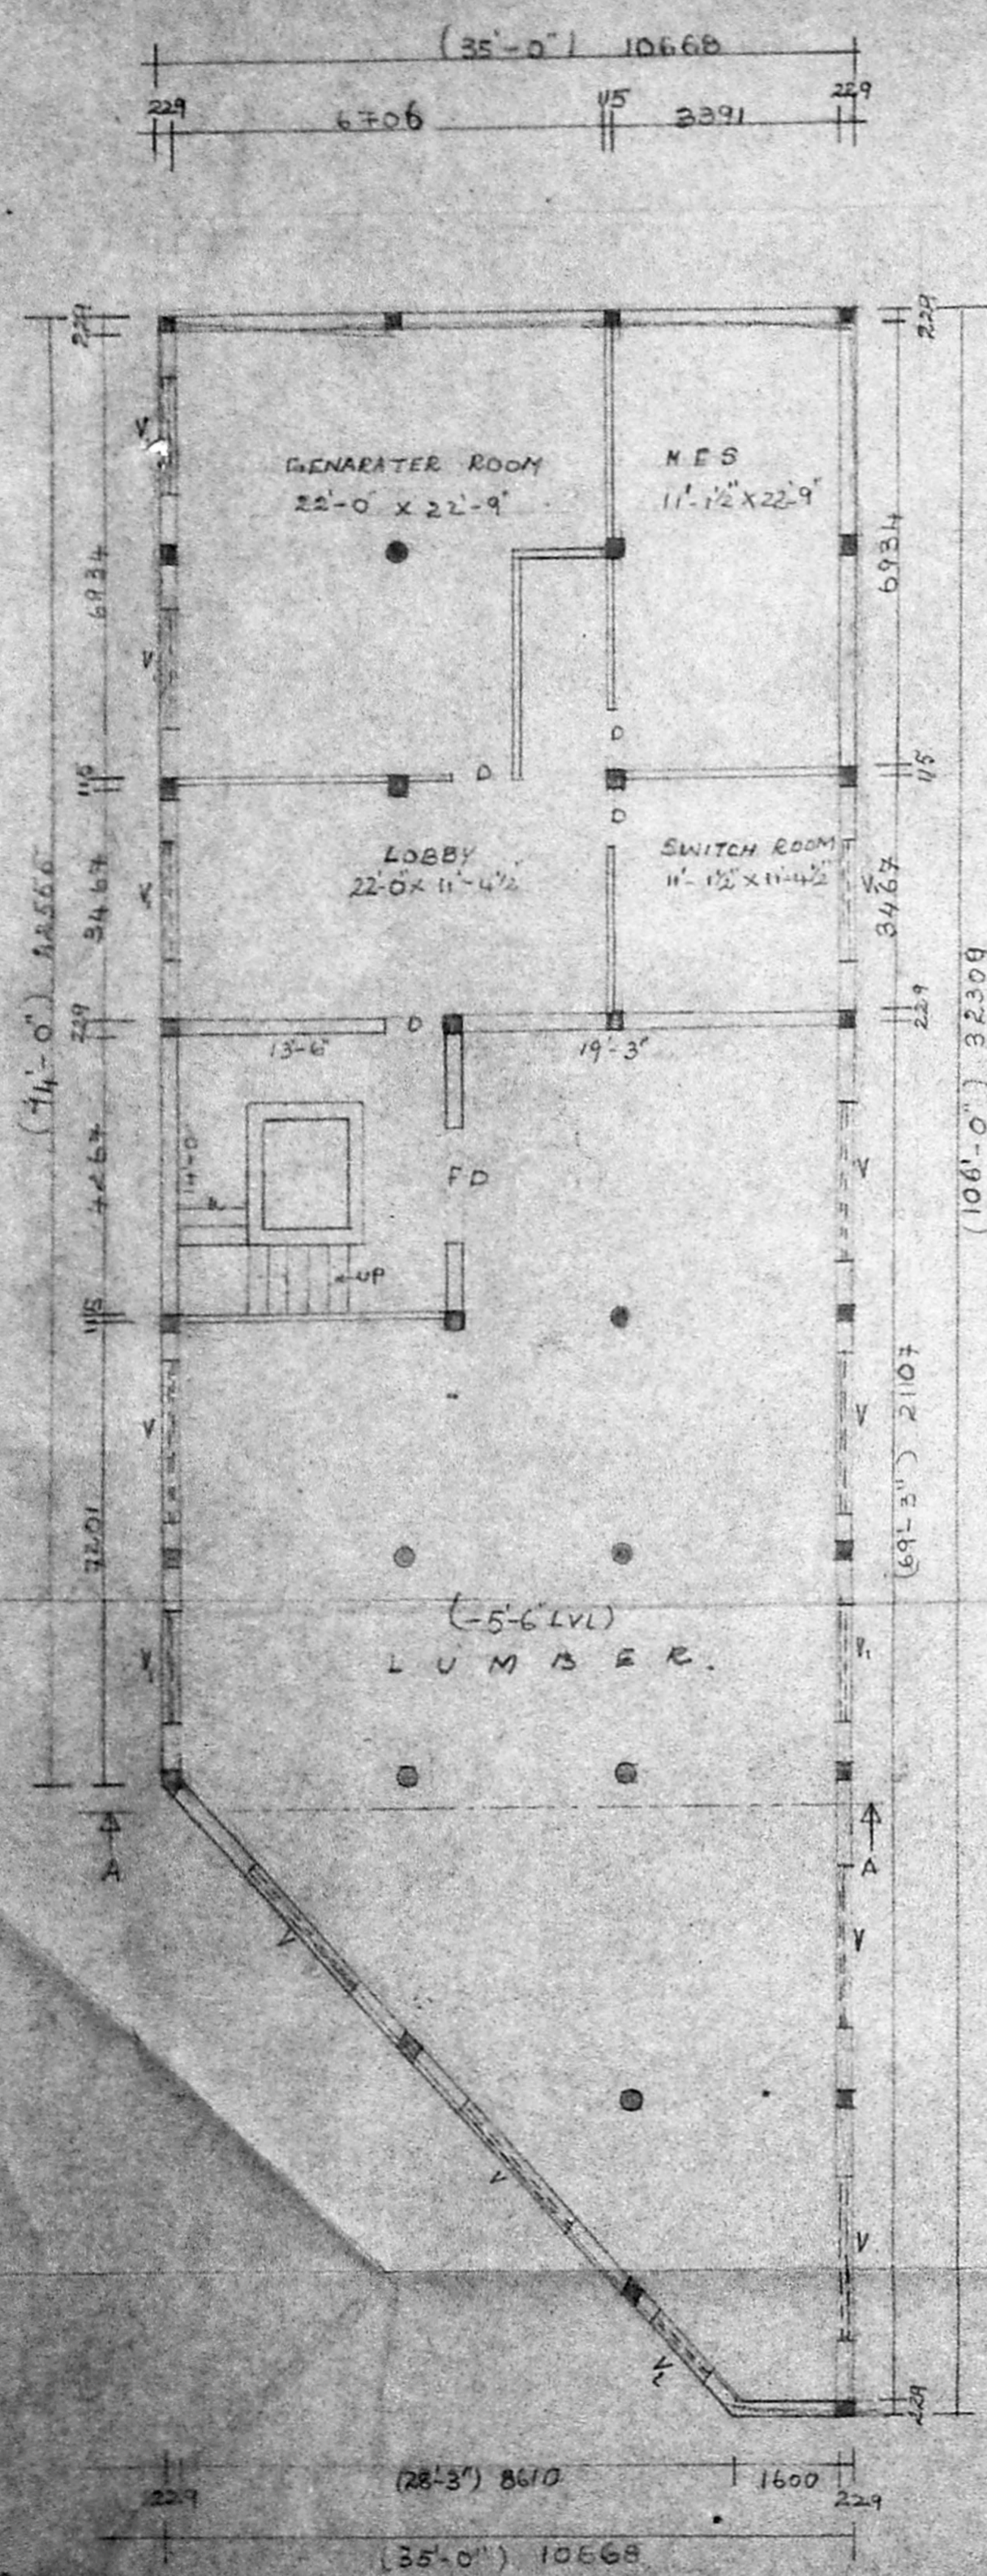


BASEMENT FLOOR PLAN

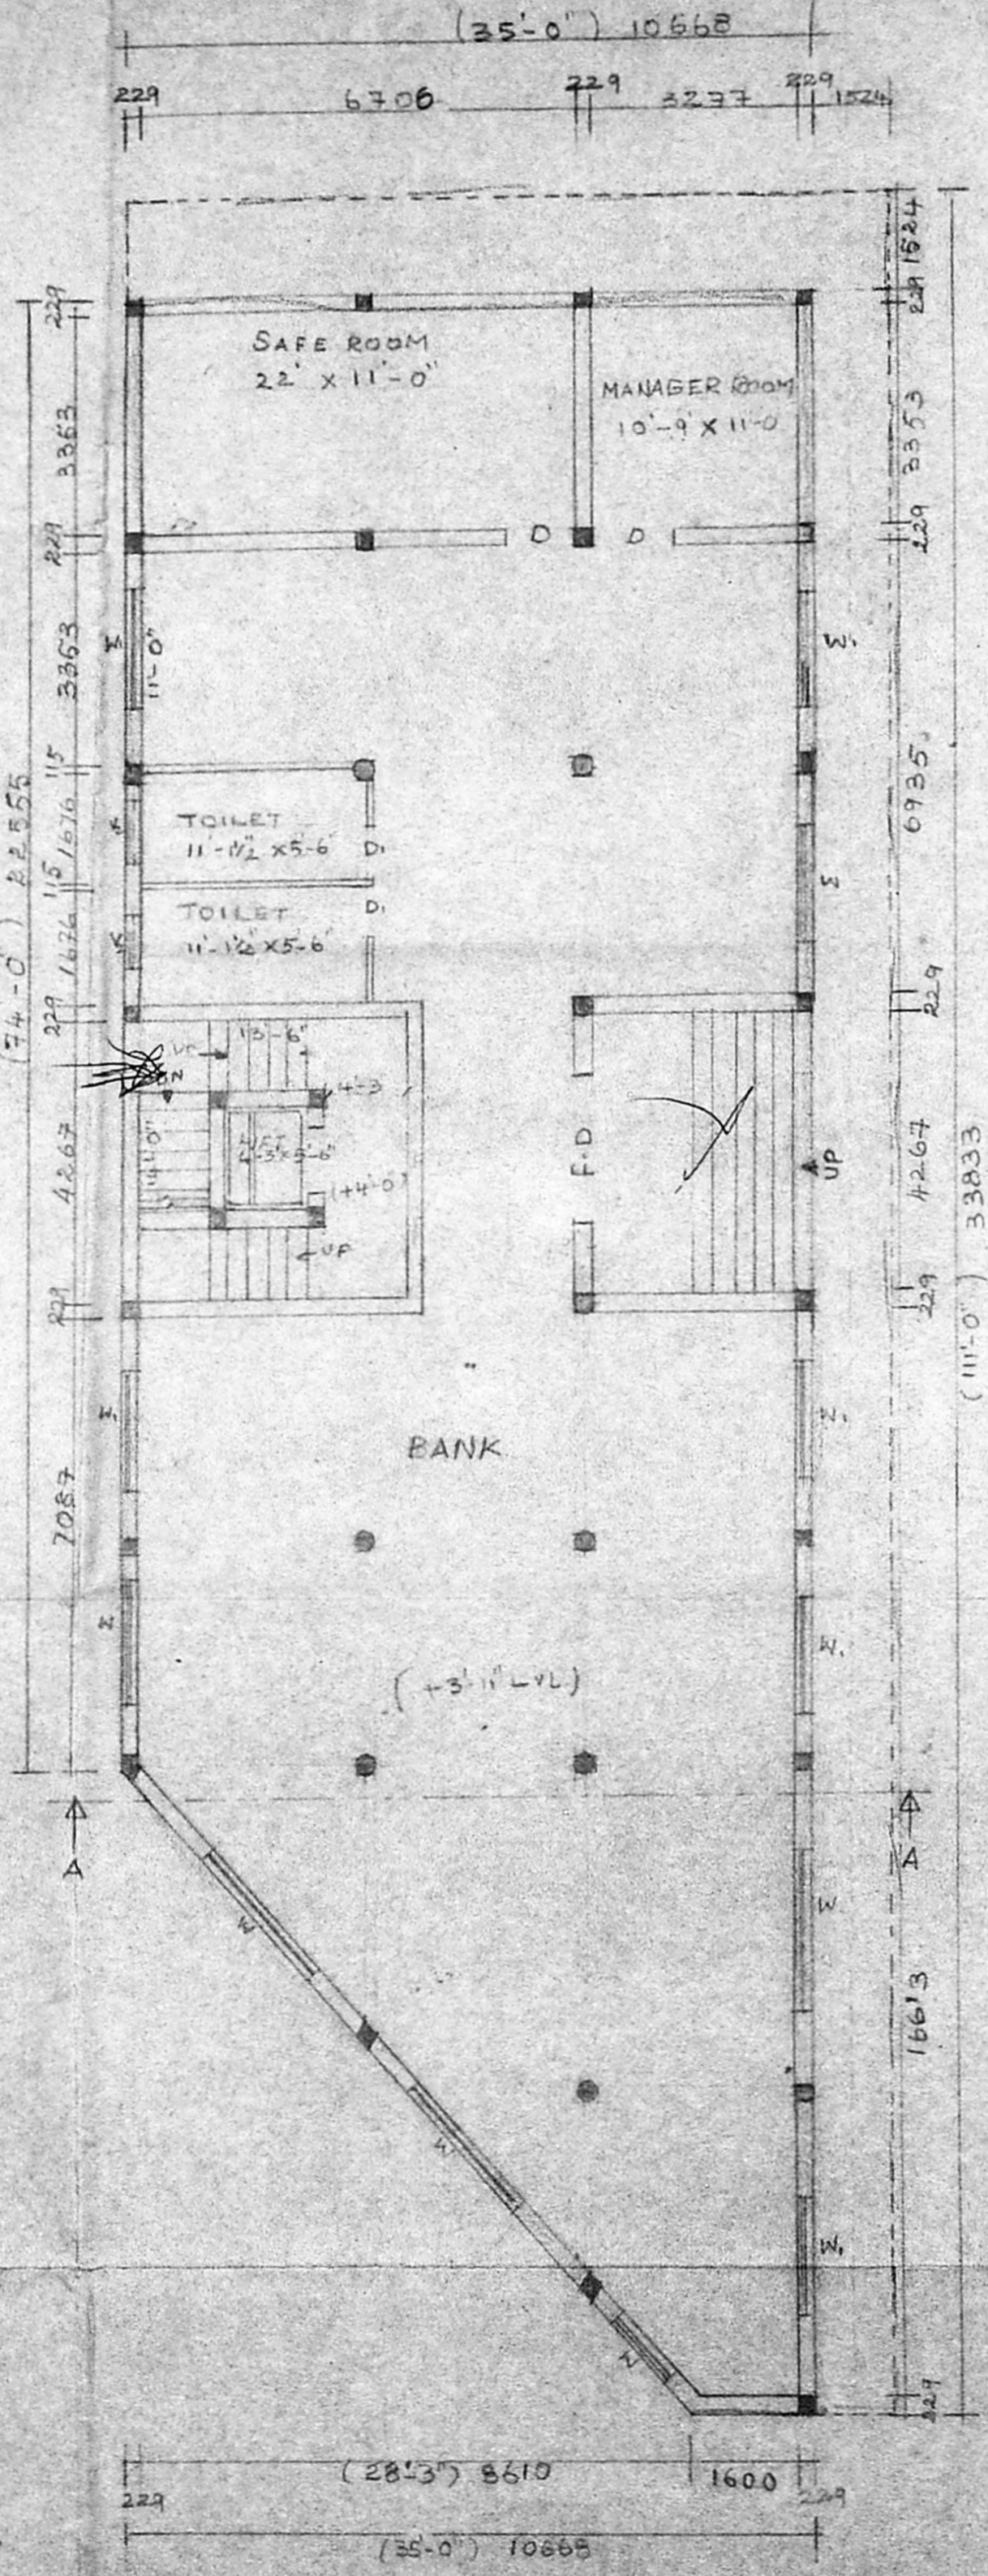

GROUND FLOOR PLAN

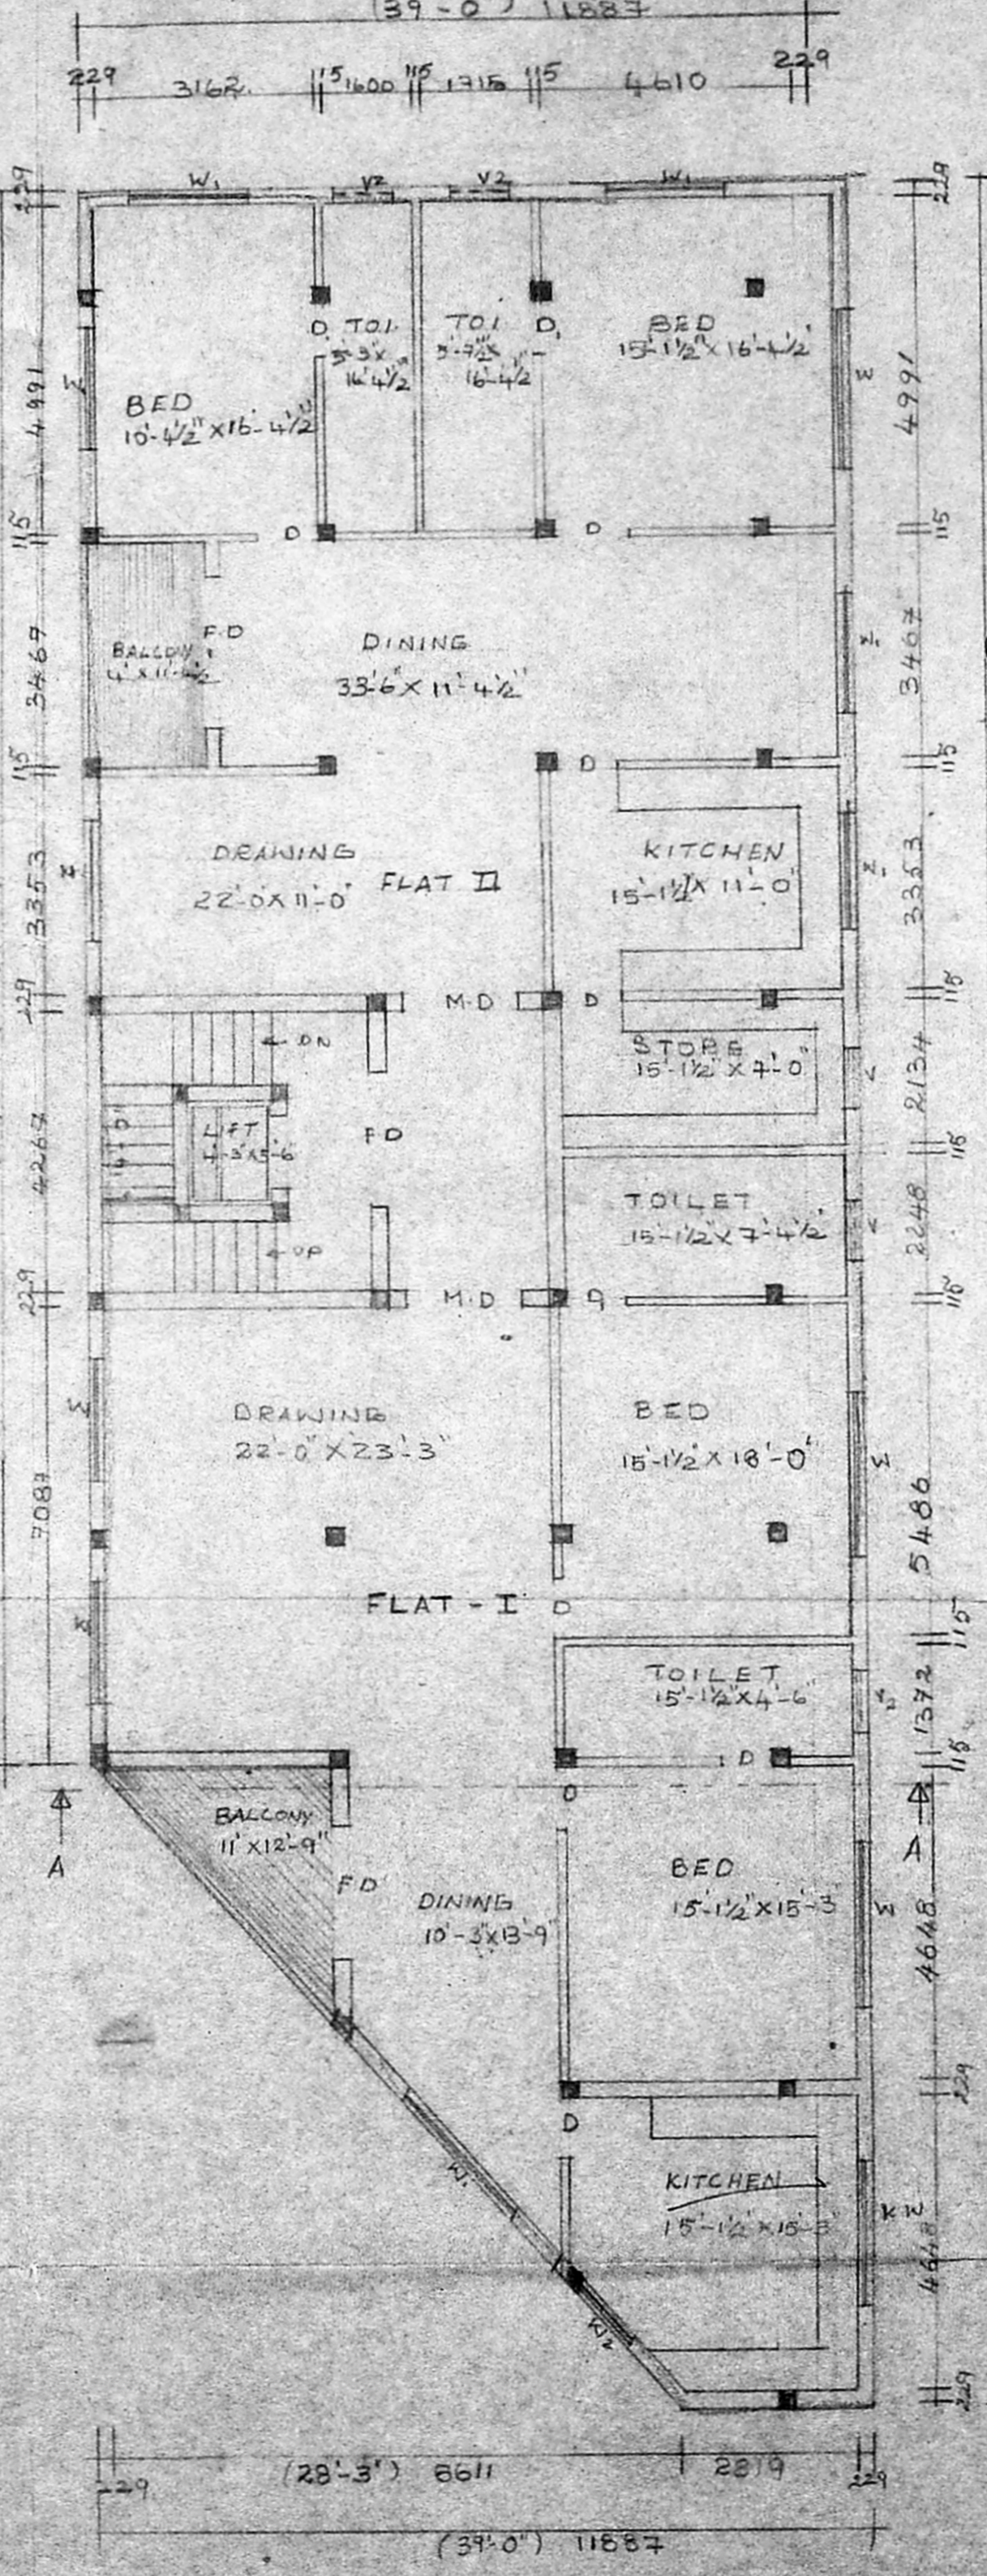

TYPICAL FLOOR PLAN I AND II


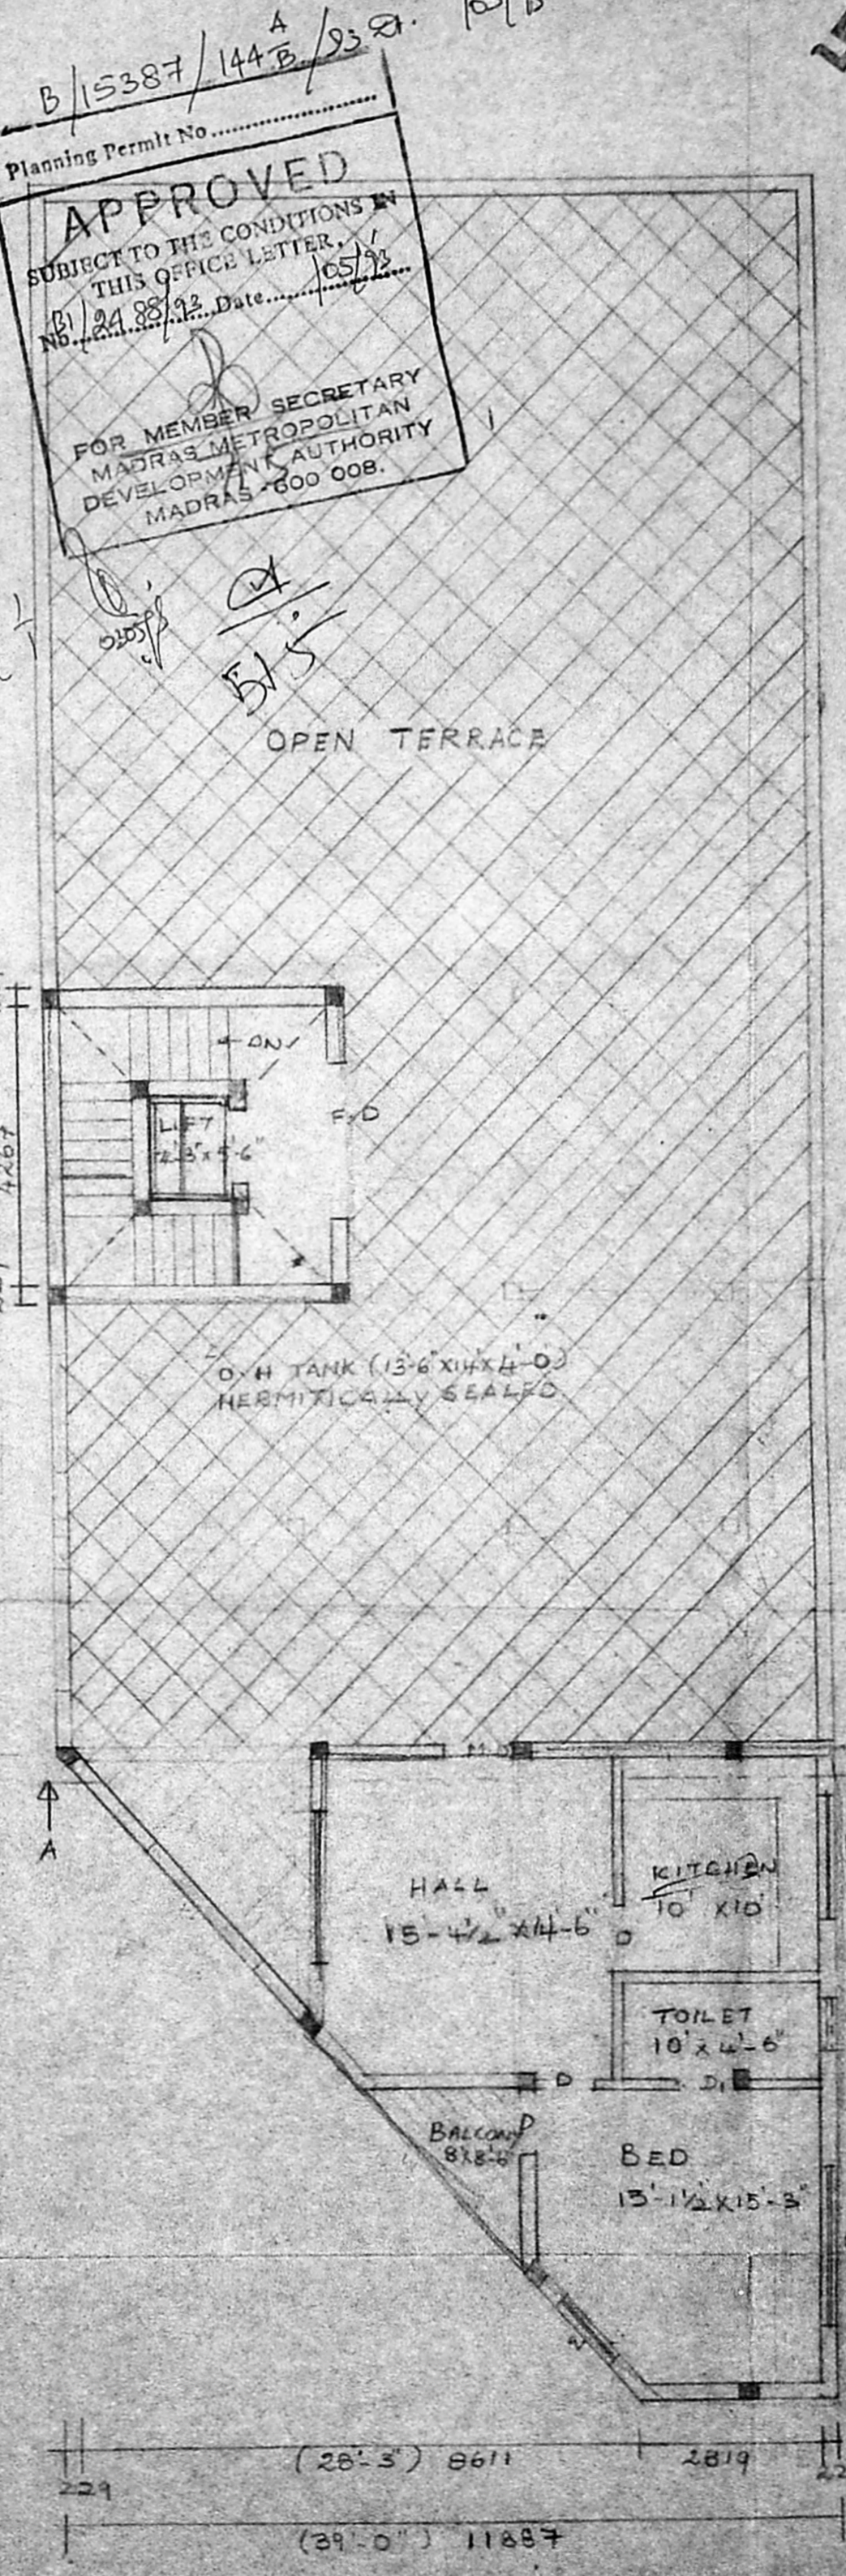


THIRD FLOOR PLAN

Proposed building at door old no. 1, New no. 13, plot no. 109, molony road, Thiyagaraya nagar, madras 17, Survey no. 129, Block no. T.S. NO: 6693, Block no 142

R.P. 21/3/43
N
S

B/15387/144 E/23 B1
Planning Permit No.
APPROVED
SUBJECT TO THE CONDITIONS IN THE PERMIT LETTER, No. 2189/43, Date: 10/5/43
FOR MEMBER SECRETARY
MADRAS METROPOLITAN DEVELOPMENT AUTHORITY
MADRAS - 600 018.

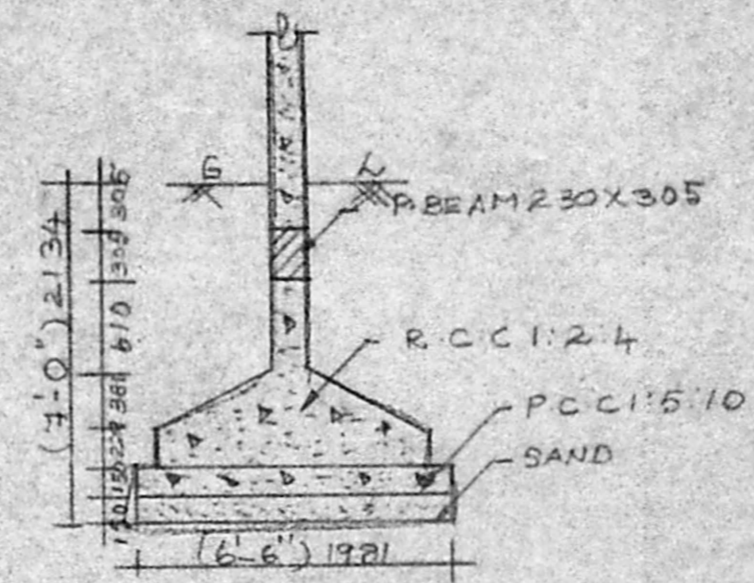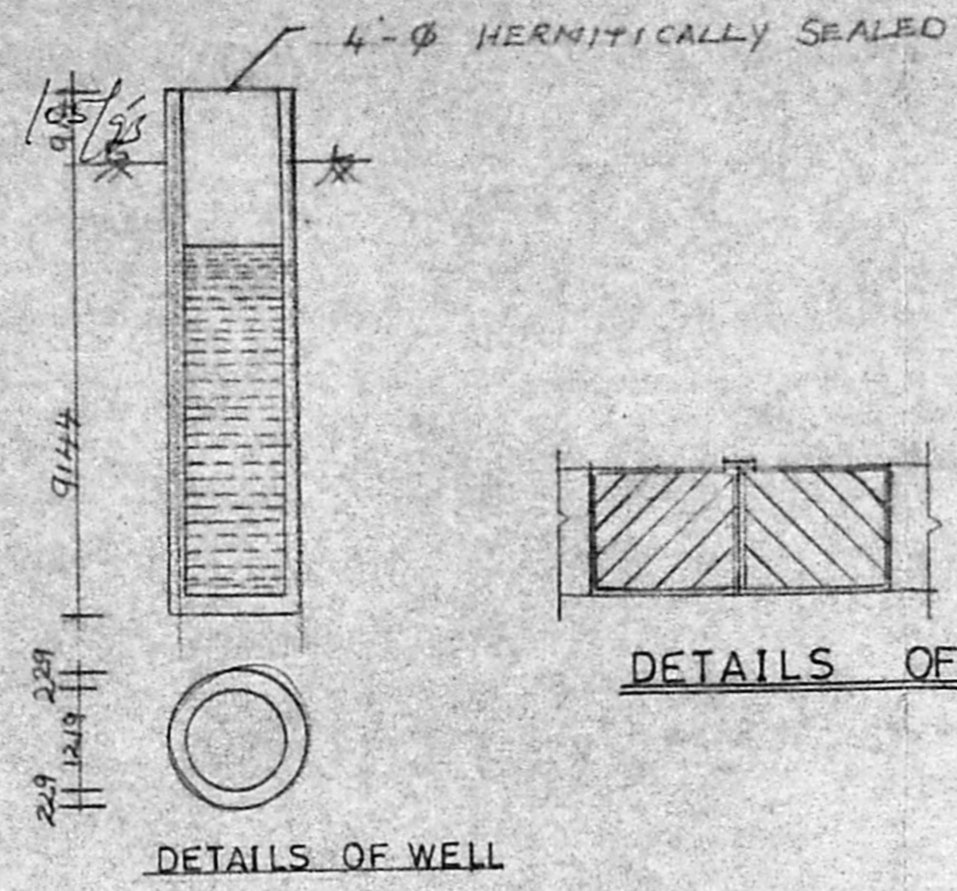

MMDA TB/PP NO. 1
C.No. B1/2435/43
Selling PART I 25/8/43
PART II

D.P.
FOR MR. A. GANESAN

SPECIFICATION
FOUNDATION R.c.c 1:2:4 col foundation with p.c.c & sand
FLOORING P.c.c 1:4:8 with cmt
STRUCTURE B.k work in cm 1:3
ROOF SLAB R.c.c 1:2:4 6" Tk
W COURSE B.k jelly laid with two layers of pressed tiles
JOINERY with best indian teak

S. Chockalingam B.E., M.I.E.,
Class 1 surveyor
Ls no. 213
Corporation of madras
LICENSED SURVEYOR






OWNER
PRO COLOR
SITE COLOR
ROAD COLOR

JOB NO SE/58/92
NAME DATE

Designed by
Drawn by P.C. B. 10.9
Checked by
Approved by
Scale: 1" = 8'-0"

ARCHITECTS
SRINIVASA ENTERPRISES
7/ Bazulka road
T-Nagar Madras 17

PH 8254962

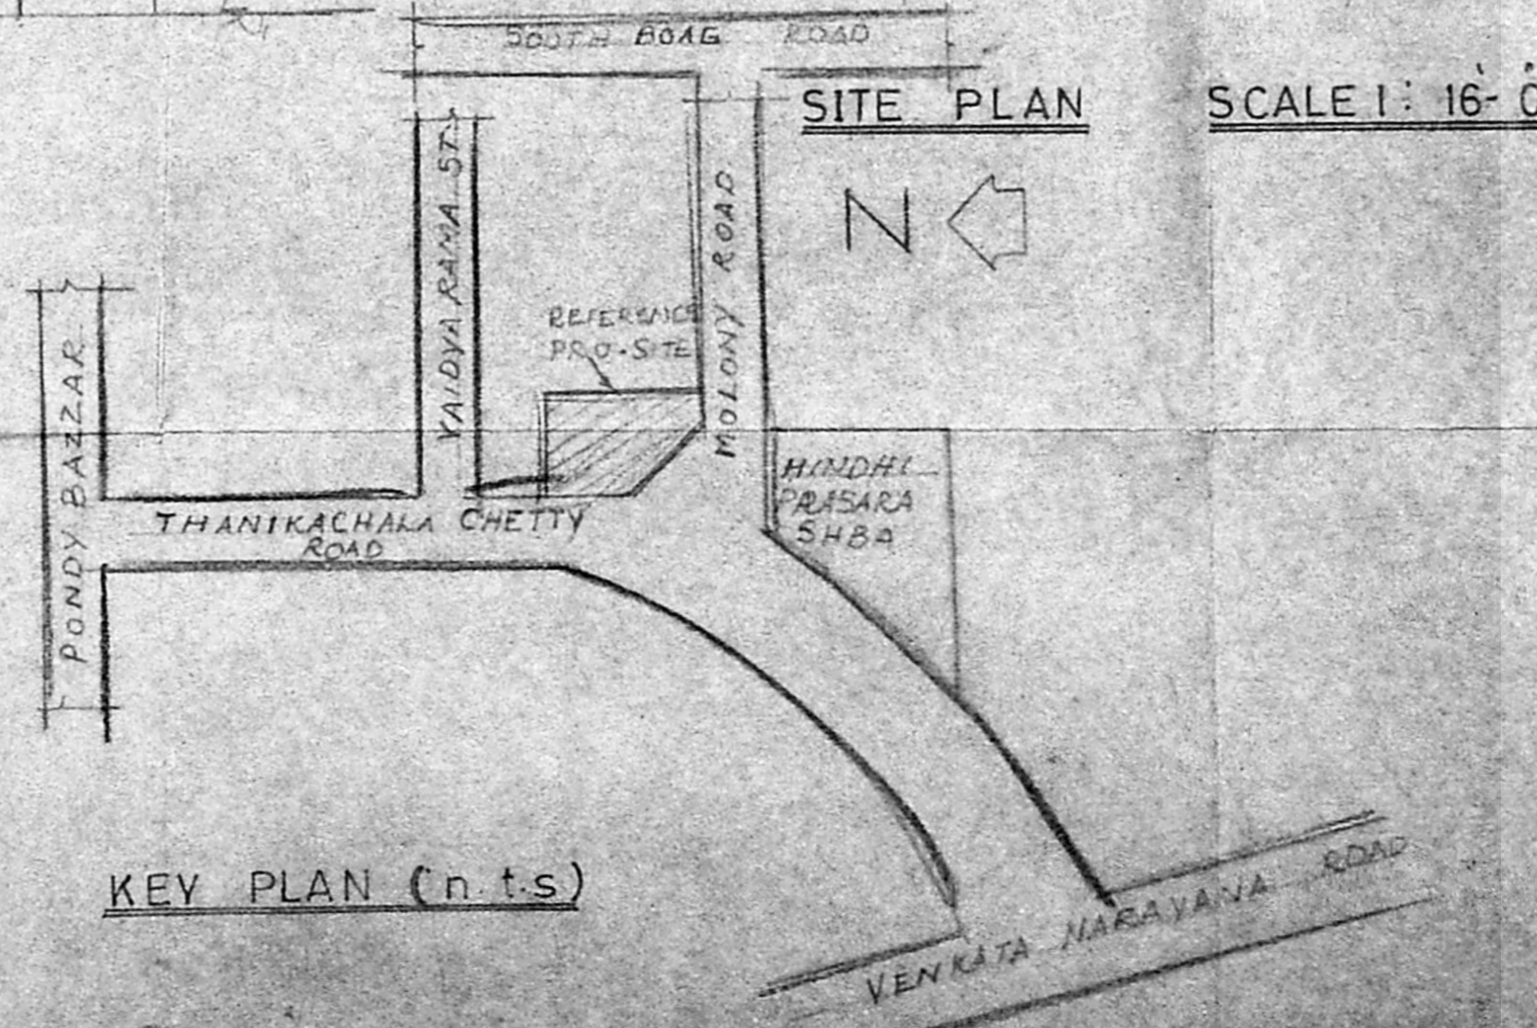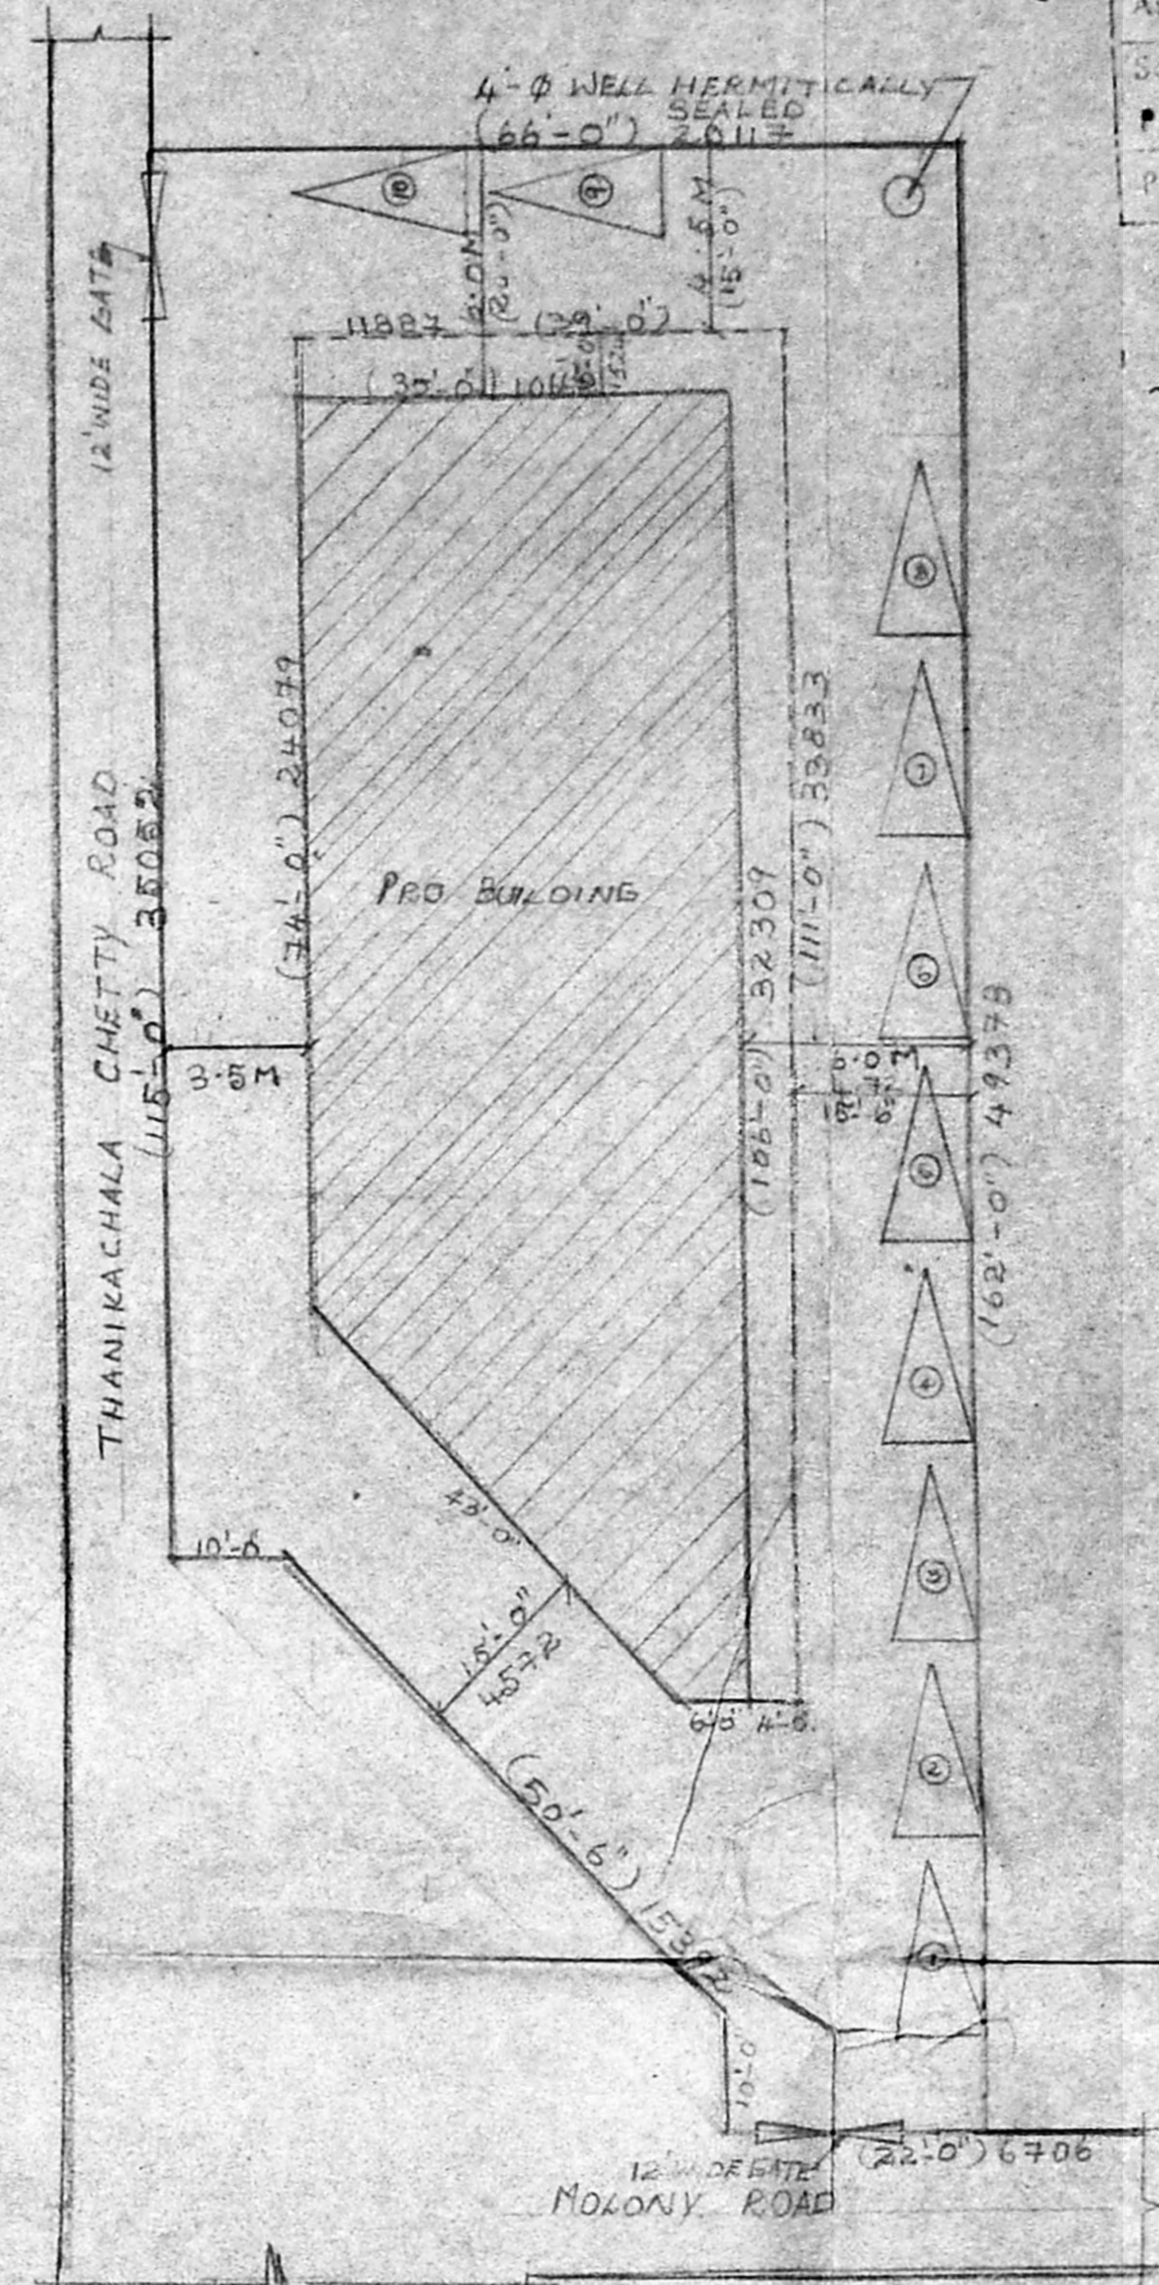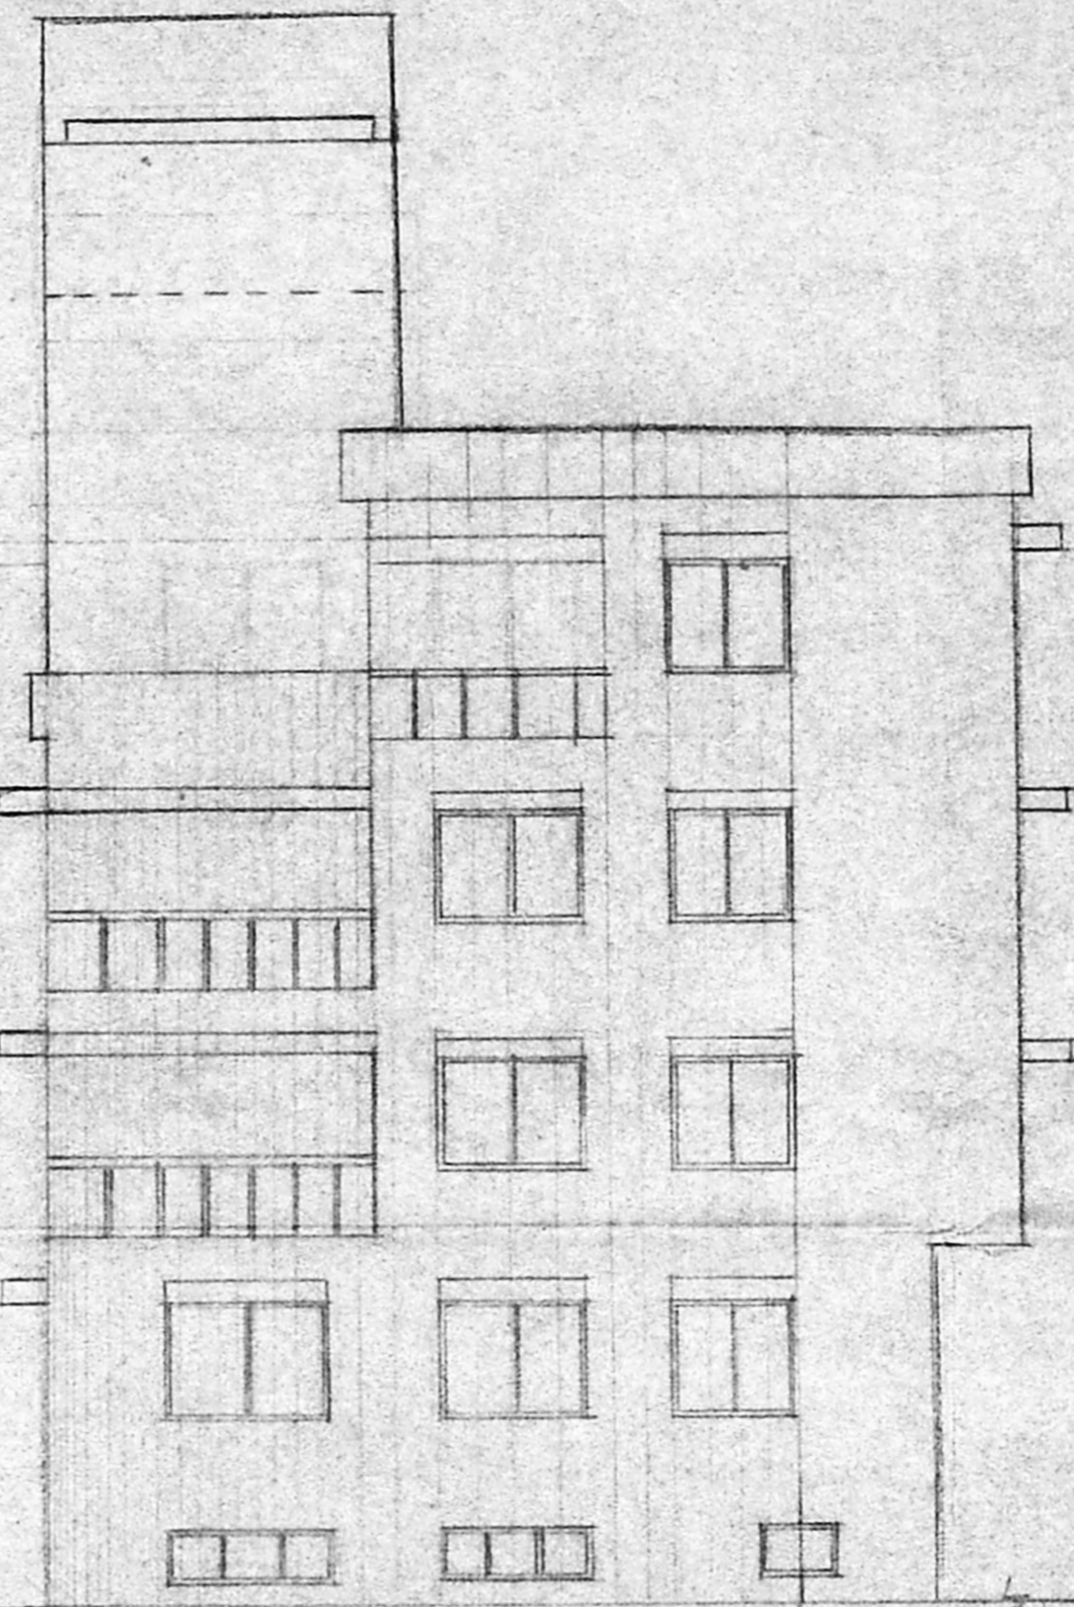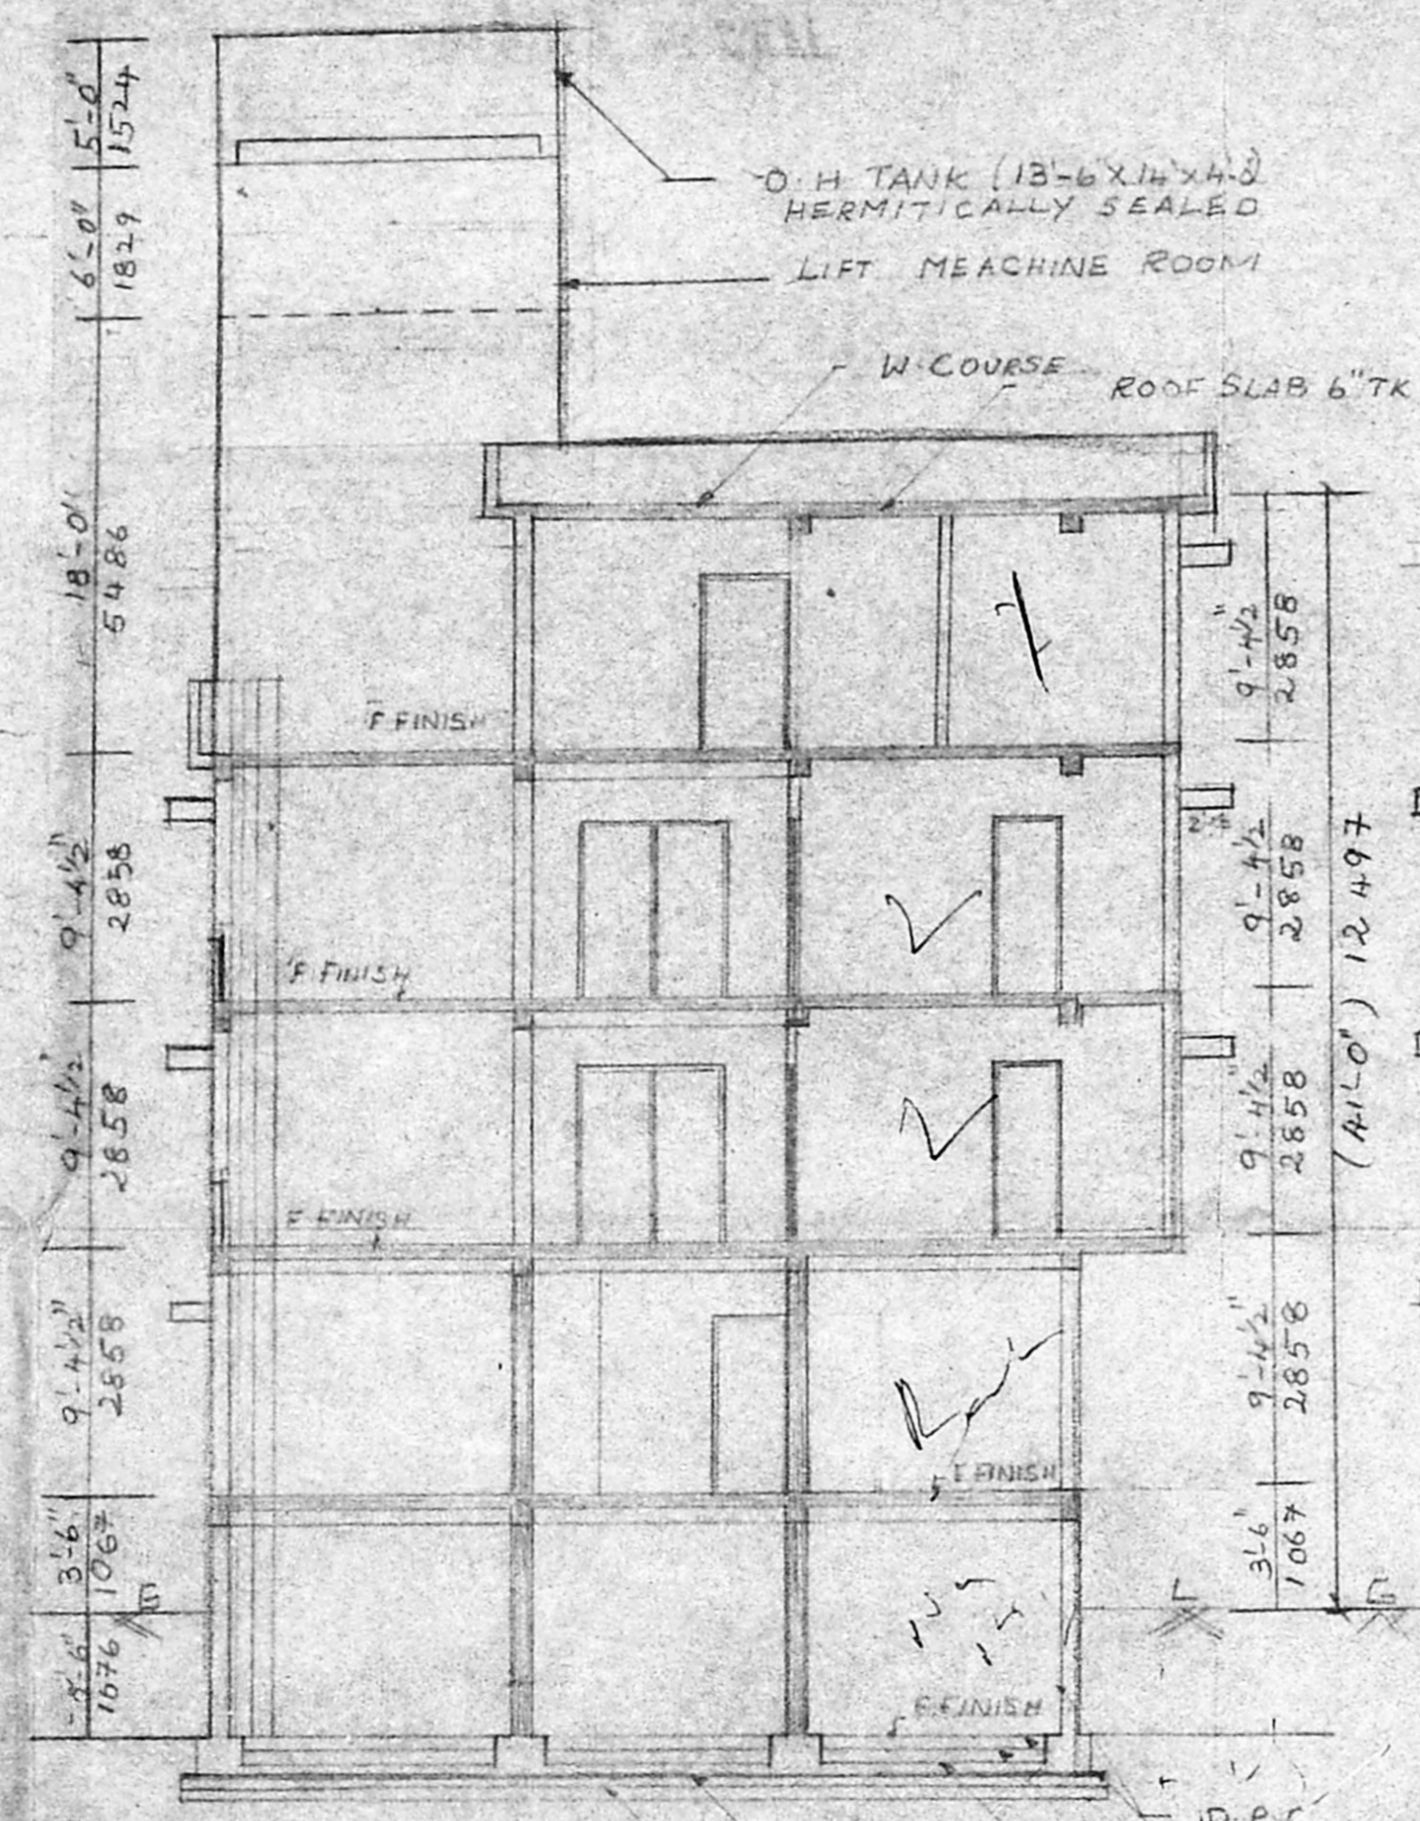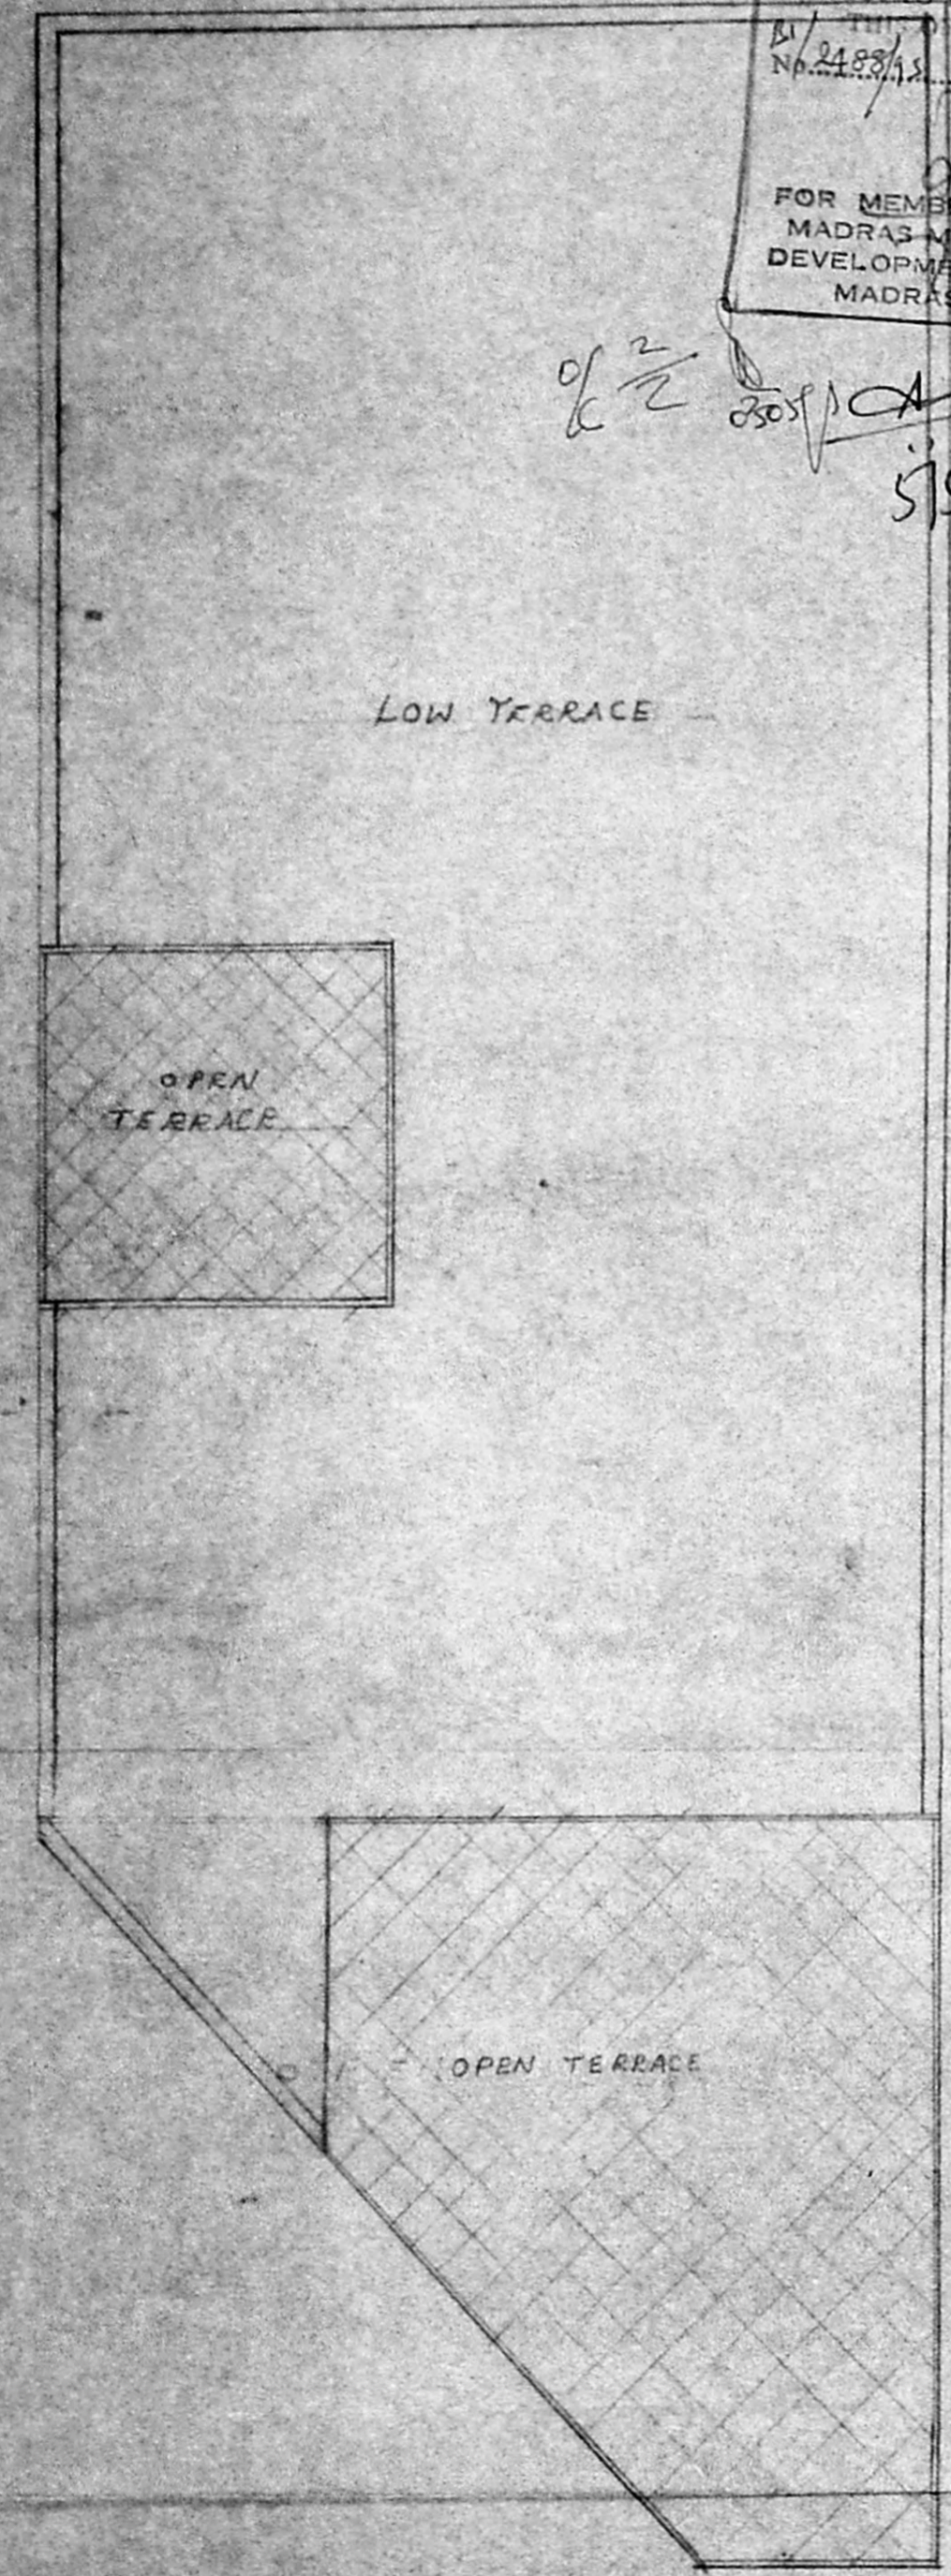

TERRACE FLOOR PLAN

SECTION ON 'AA'

ELEVATION

KEY PLAN (n.t.s)

SITE PLAN SCALE 1" = 16'-0"