




FRONT ELEVATION

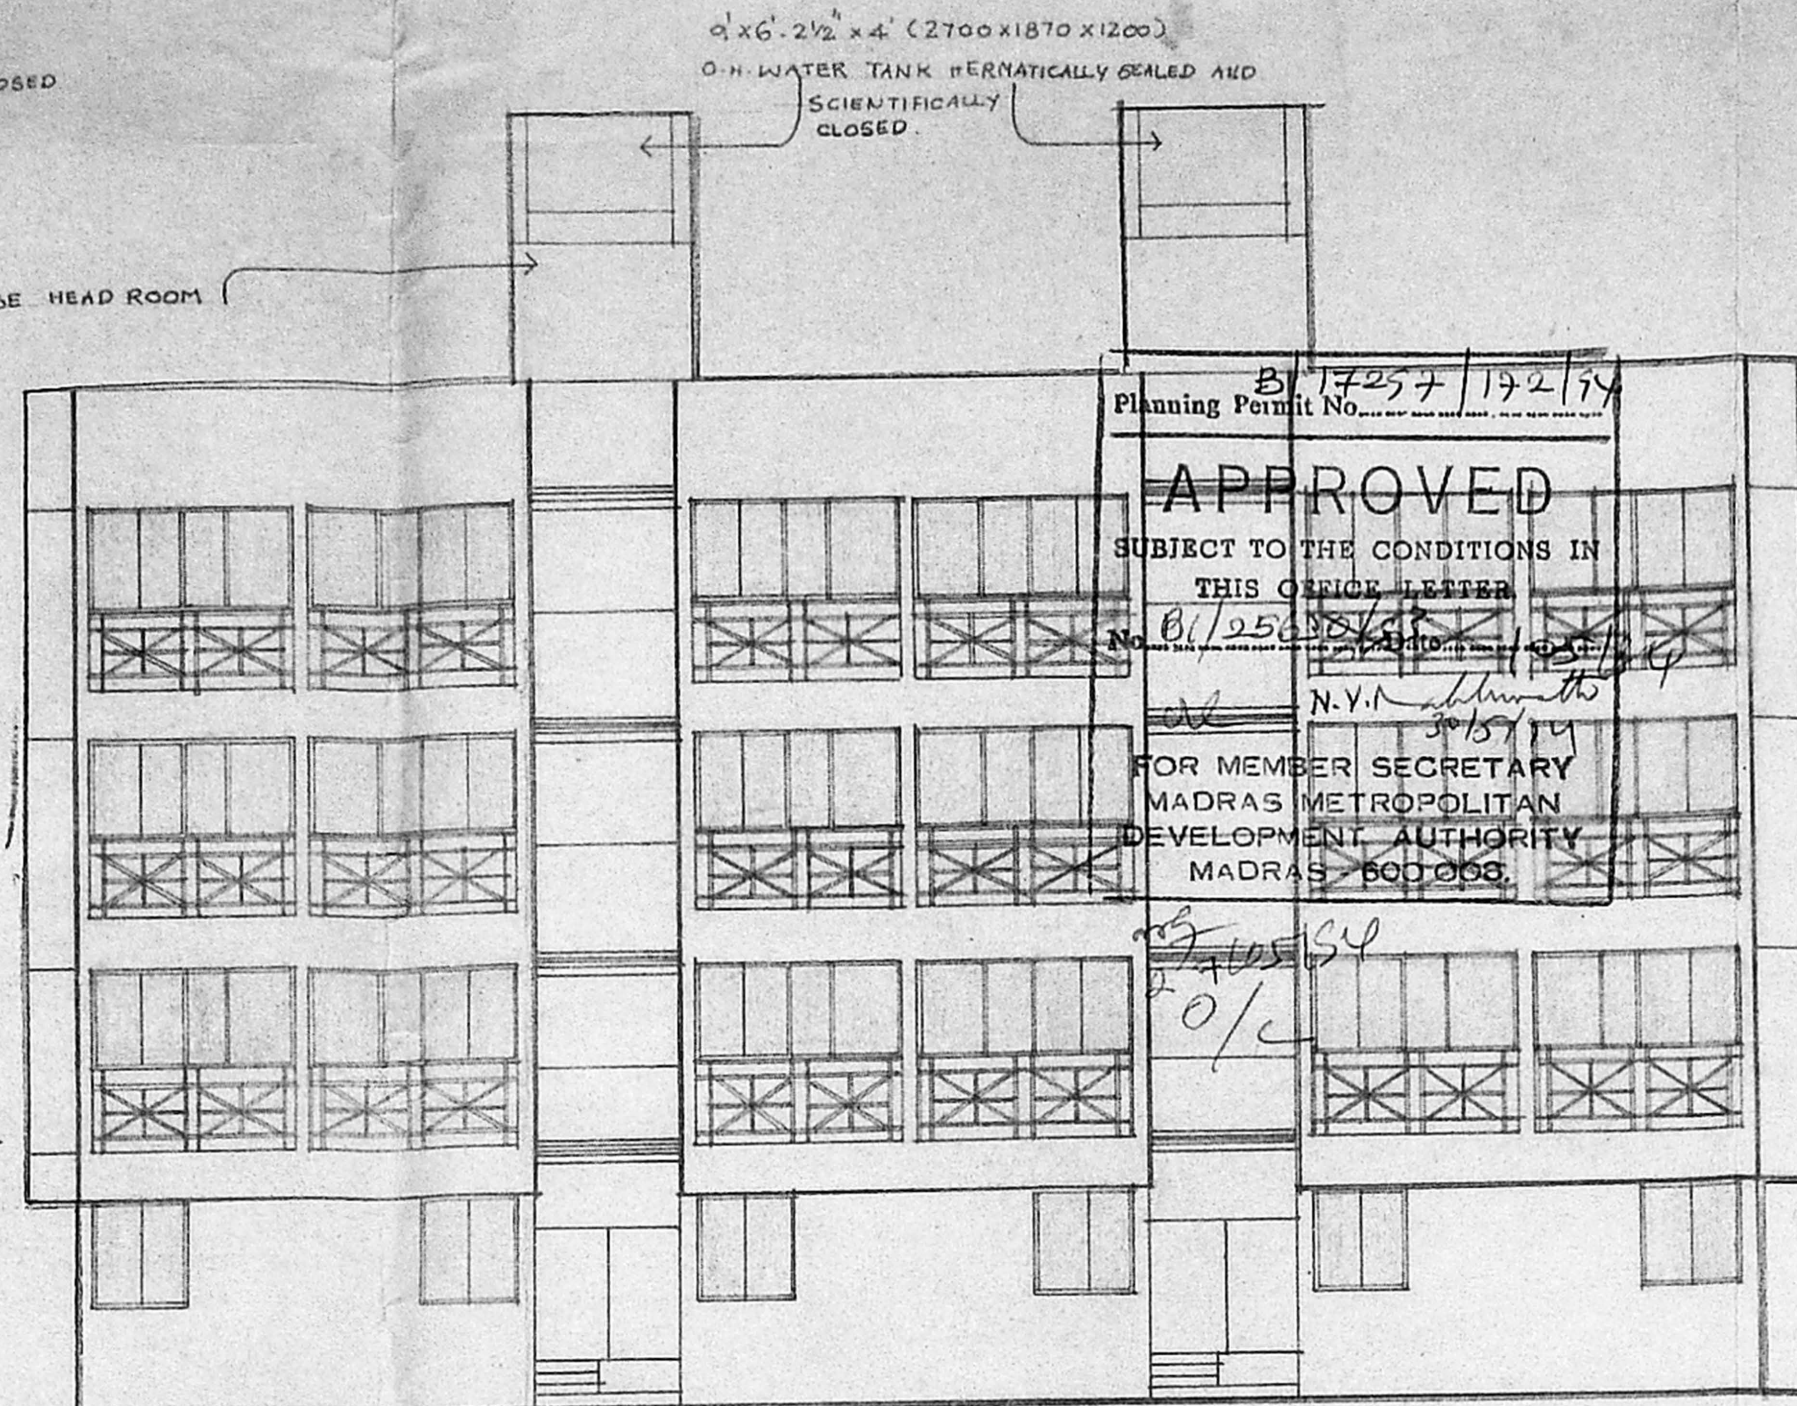


SIDE ELEVATION

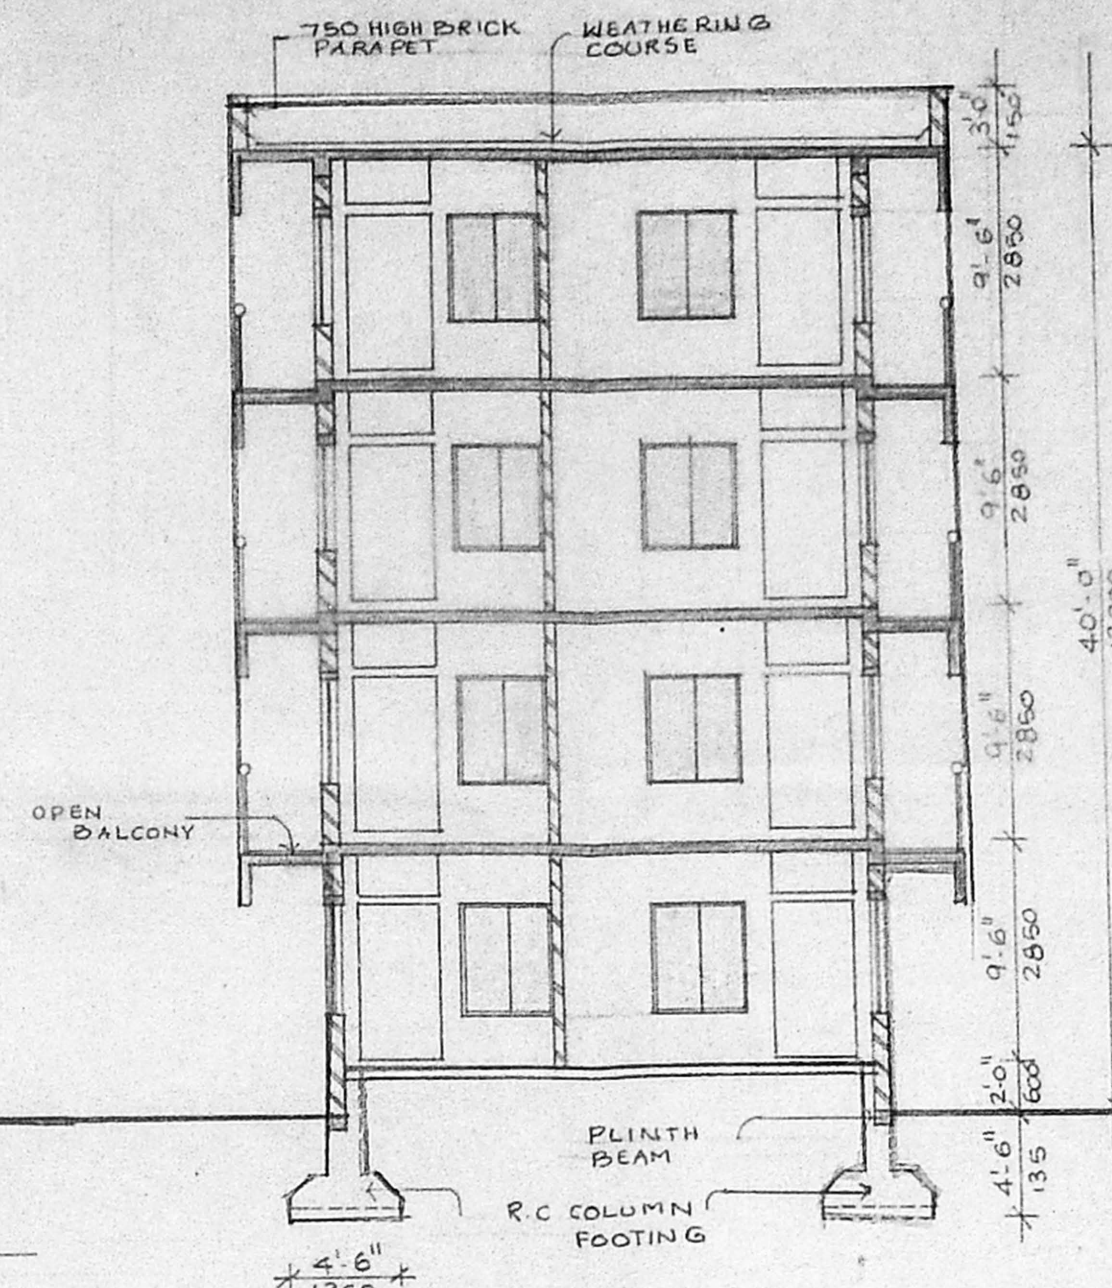


SECTION - XX

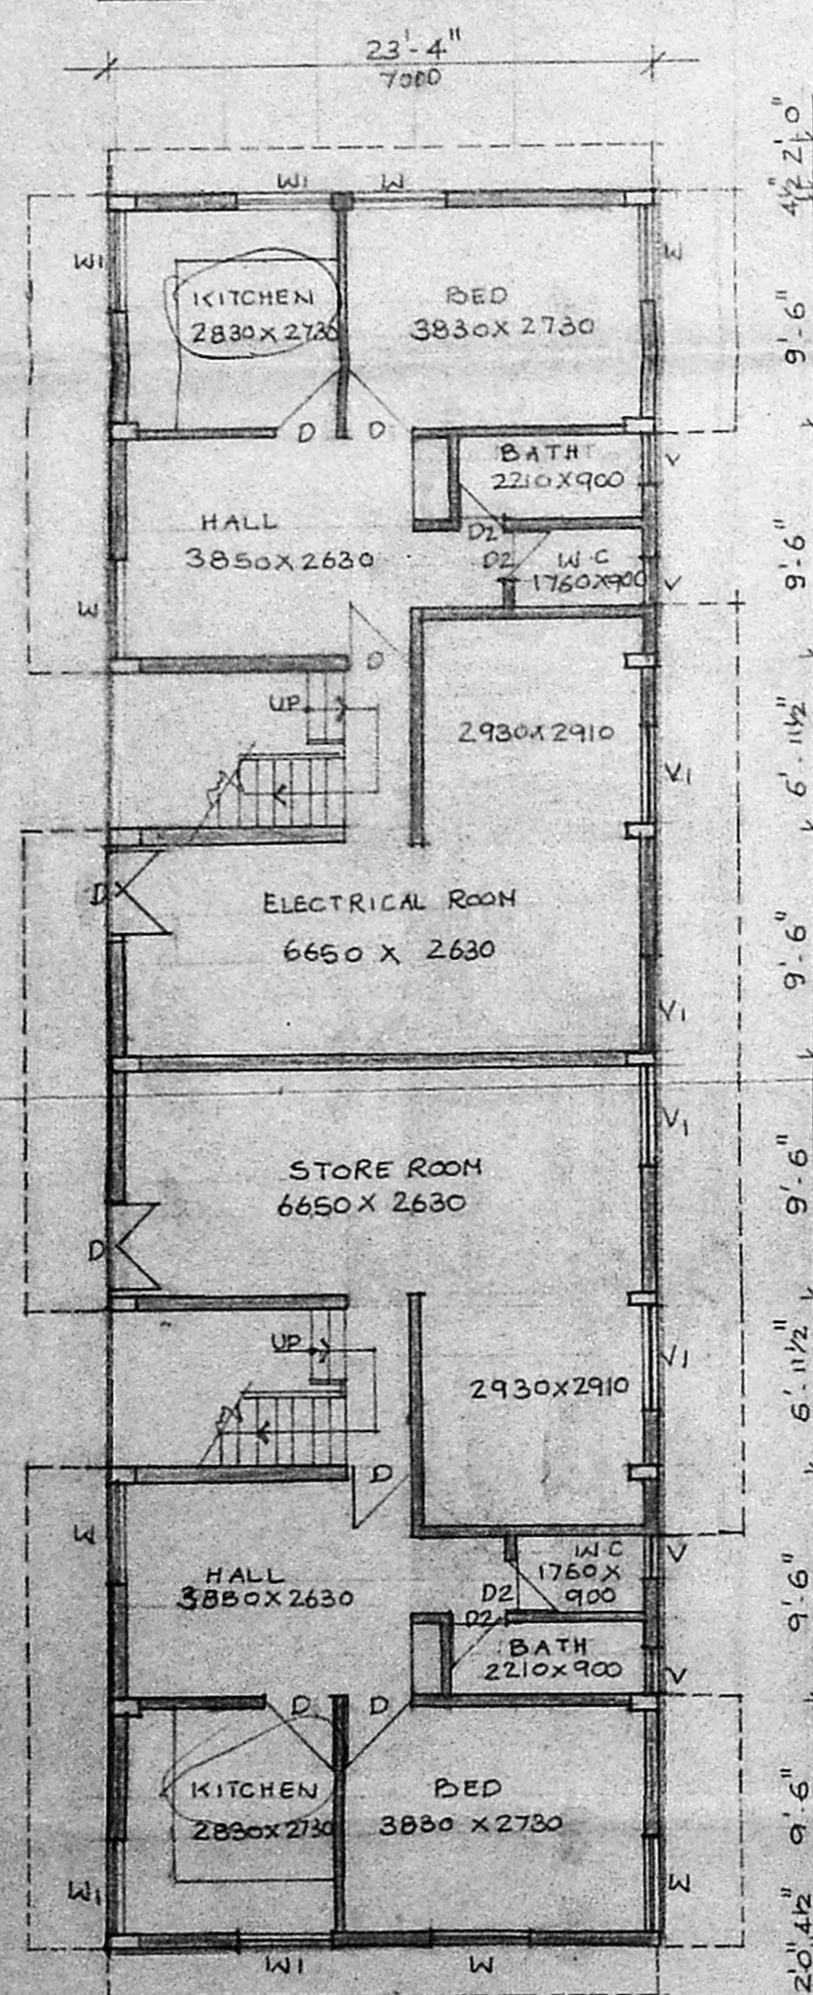


GROUND FLOOR PLAN

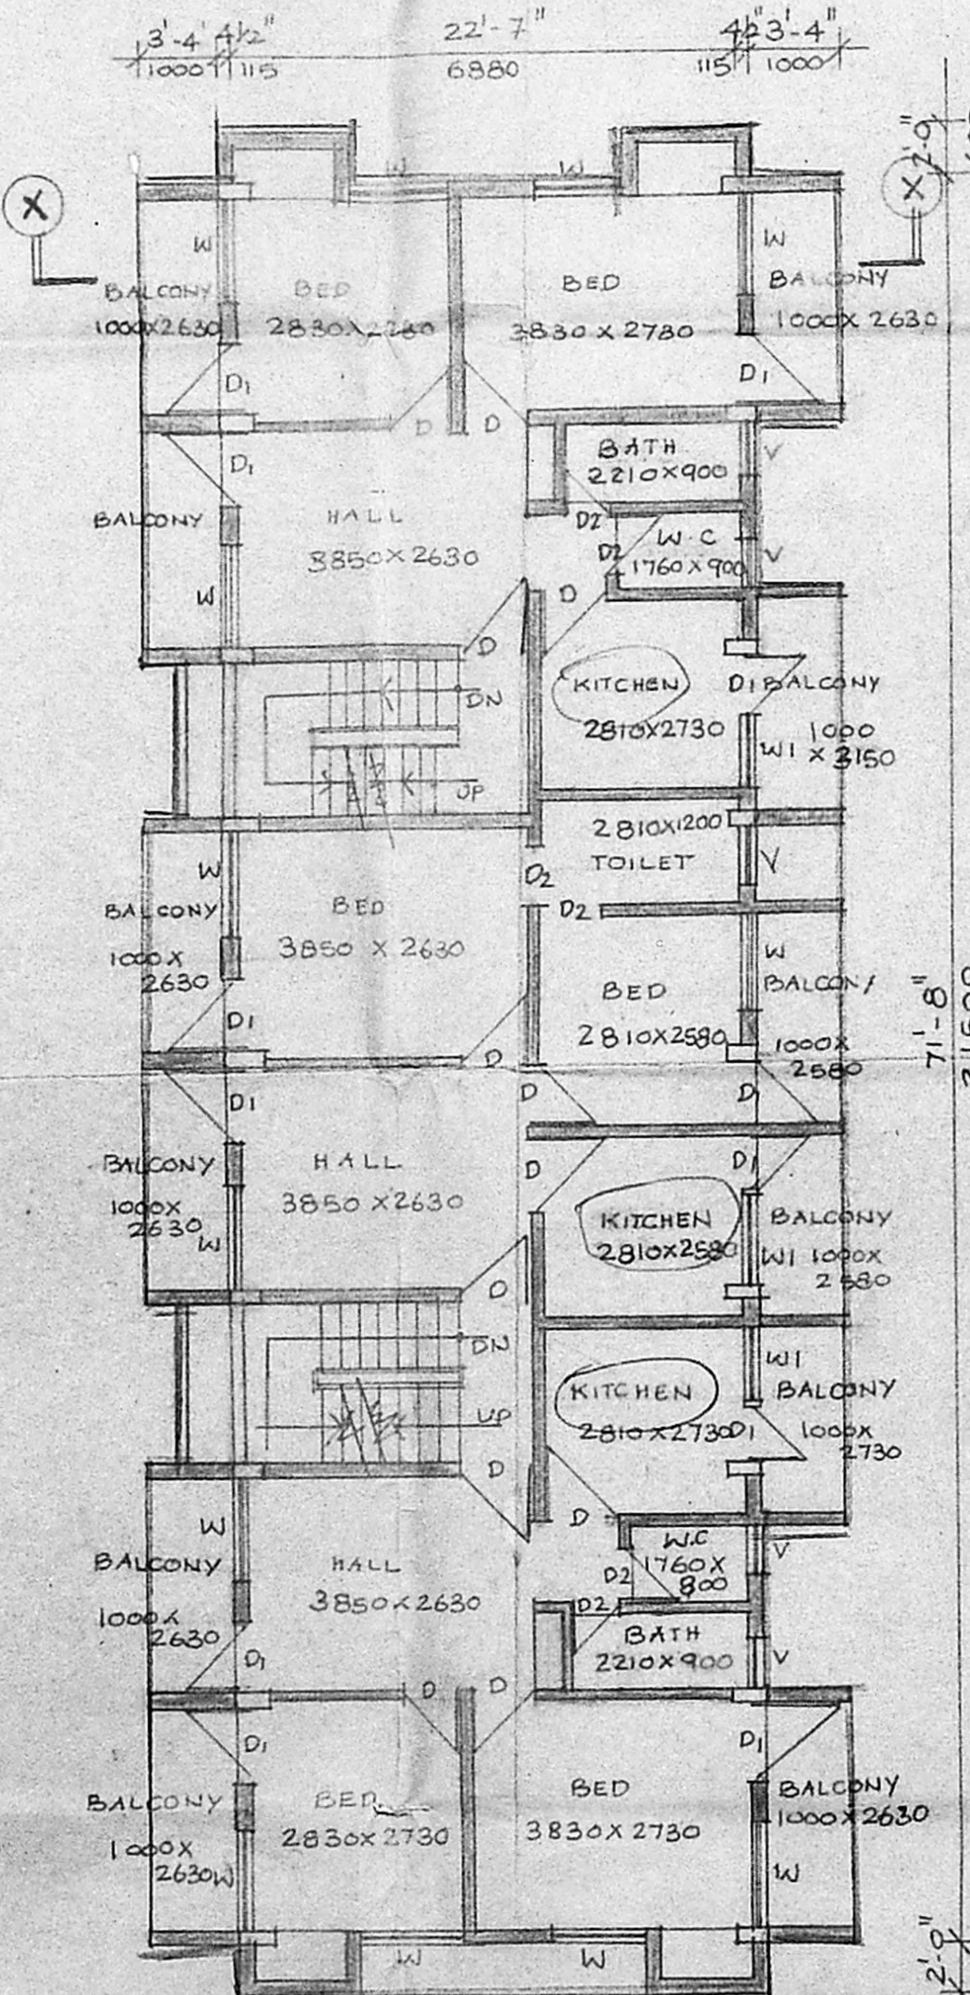


TYPICAL FLOOR PLAN (1st, 2nd & 3rd FLOORS)

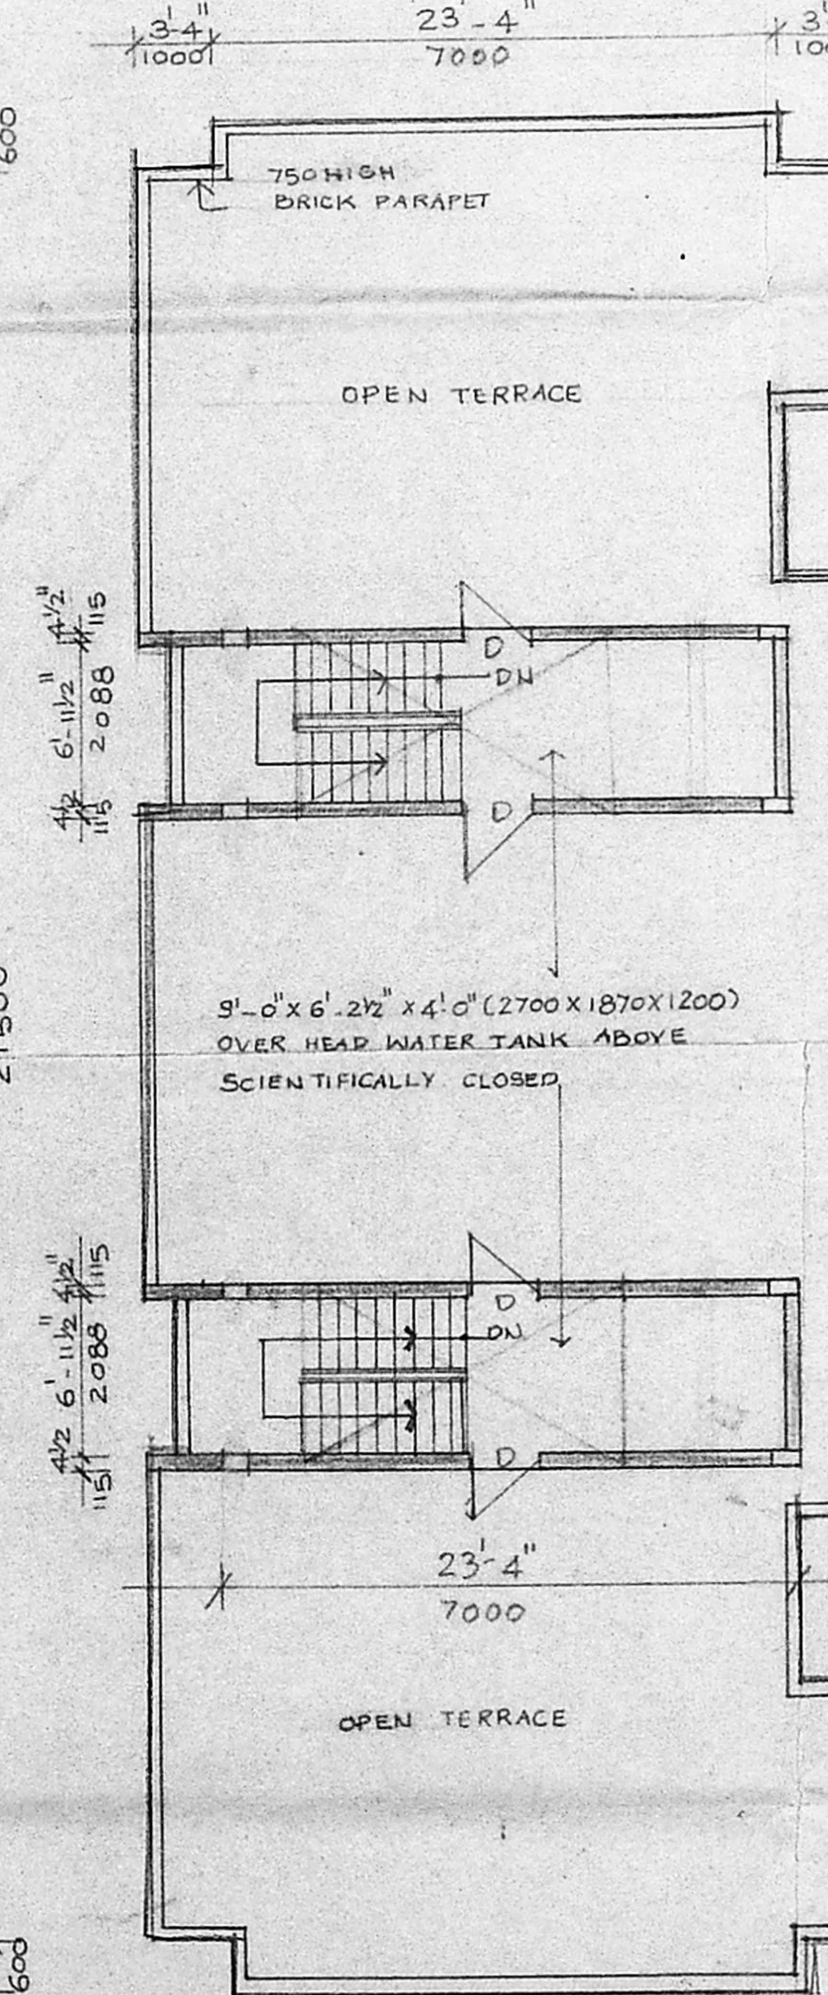

TERRACE PLAN

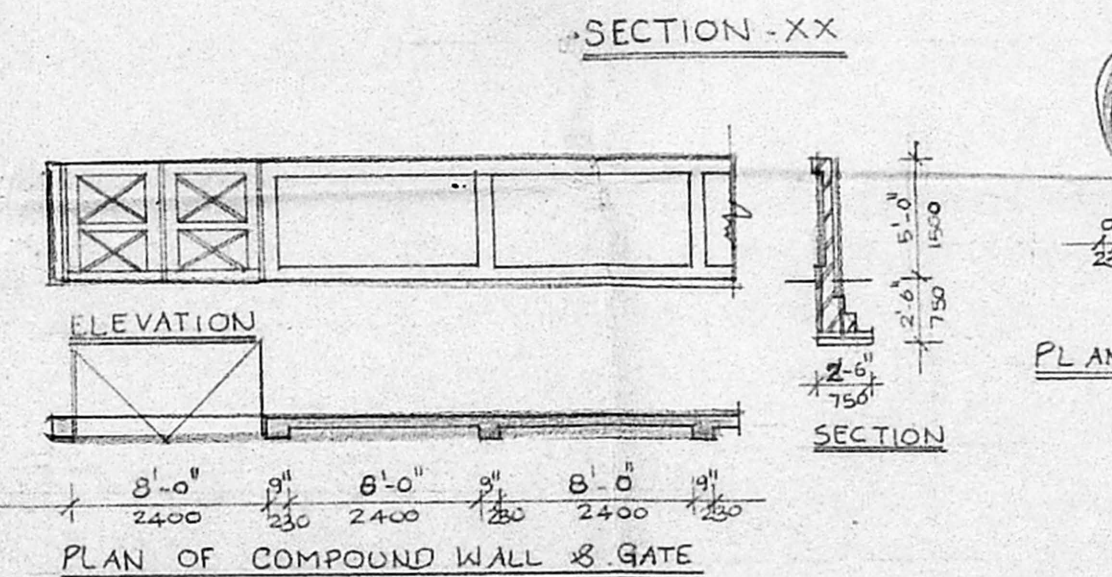

PLAN OF COMPOUND WALL & GATE

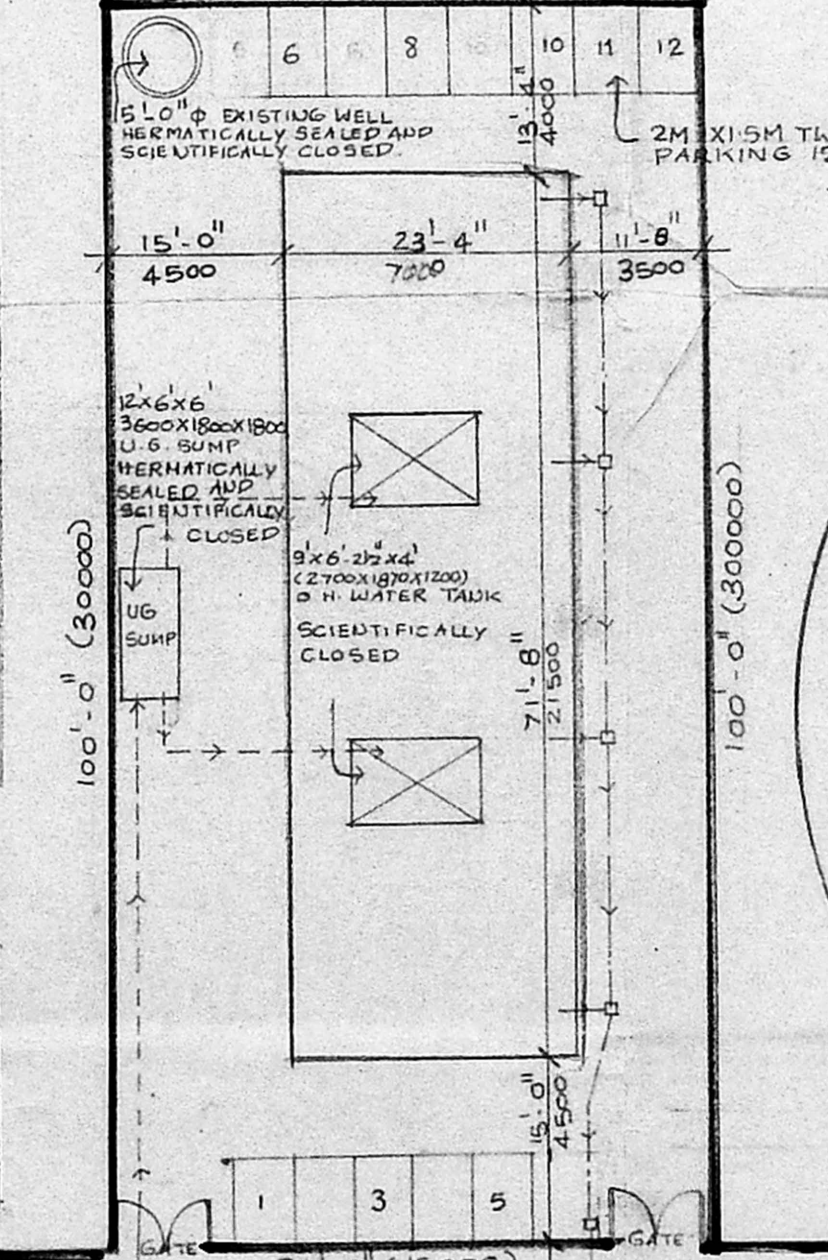

TOPO PLAN NOT TO SCALE

BRIEF SPECIFICATION

Revised Plans

FOUNDATION
R.C. COLUMN FOOTINGS

SUPER STRUCTURE
R.C. COLUMNS & BRICK MASONRY (EXT.)
1.5 AND PLASTERED ON BOTH SIDES

R.C. WORKS
COLUMNS, ROOFS, BEAMS AND LINTELS
AND SUNSHADES IN R.C.C. 1:2:4 OF REQD
SIZE WITH SUITABLE REINFORCEMENT.

FLOORING
FIRST QUARTER MOSAIC

JOINERY
BEST INDIAN COUNTRY WOOD / STEEL CASSEMENT

FINISHES
EXTERIOR: CEMENT PAINT
INTERIOR: CEMENT PAINT
JOINERY: SYNTHETIC ENAMEL PAINT

SCHEDULE OF JOINERY

TYPE	SIZE	DESCRIPTION
D	3'-0" x 7'-0"	FLUSH DOOR
D1	2'-6" x 7'-0"	DO
D2	2'-6" x 6'-6"	DO
W	4'-0" x 4'-0"	STEEL CASSEMENT GLAZED WINDOW
W1	4'-0" x 3'-0"	DO
V	2'-0" x 2'-0"	STEEL CASSEMENT GLAZED VENTILATOR
V1	4'-0" x 2'-0"	DO

AREA STATEMENT

	Sq. Ft.	Sq. M.
SITE AREA	5000	464.68
BUILDING AREA		
GROUND FLOOR	1026	95.35
FIRST FLOOR	2156	200.37
SECOND FLOOR	2156	200.37
THIRD FLOOR	2156	200.37
TOTAL	7494	696.46
F.S.I.	1.49	
PLOT COVERAGE	33%	

REFERENCE

EXISTING	PROPOSAL	BOUNDARY
ROADS	SEWER LINE	WATER LINE

OWNER / POWER AGENT
P. Hemalatha

PROPOSED RESIDENTIAL FLATS
IN PLOT NO 771 (S NO 230/2 PARTS
232 PART OF VIRUOHAKKAM VILLAGE)
MUNUSAMY SALAI, K.K. NAGAR,
MADRAS - 600 078.

WORKING DRAWING
GROUND, TYPICAL & TERRACE FLOOR PLANS
FRONT AND SIDE ELEVATIONS, SECTION XX
SITE AND TOPO PLANS SCHEDULE OF JOINERY

SCALE: 1" = 8'-0" (1:100)
DATE: 20/11/93
ALREADY SANCTIONED PLAN NO:

LICENSED SURVEYOR
S. Ravichandran
RA NO 75 (CA/85/9512)
ARCHITECT
S. Ravichandran
BARCH, MCA, ALIA
REGISTERED ARCHITECT
CA/85/9512
LICENSED SURVEYOR
CLASS I, RA No. 75 - 85/86
CORPORATION OF MADRAS
PURA SAKA NAM, MADRAS - 600007