



ELEVATION


Planning Permit No. R/17035/110/4
APPROVED
 SUBJECT TO THE CONDITIONS IN THIS OFFICE LETTER
 No. B/1/27220/85 Date: 13/5/84
 N.V. [Signature]
 FOR MEMBER SECRETARY
 MADRAS METROPOLITAN
 DEVELOPMENT AUTHORITY
 MADRAS - 600 008.

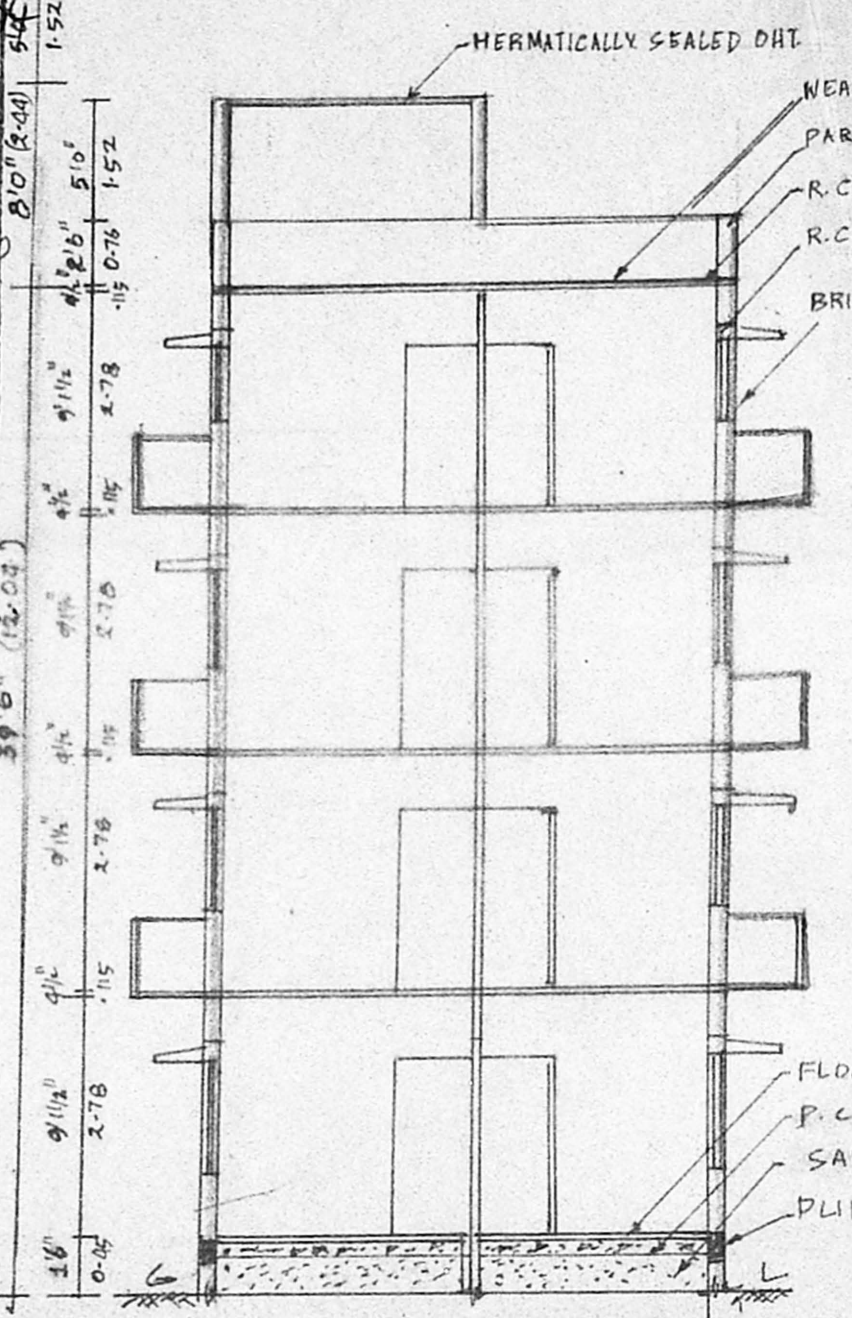


SECTION ON AA

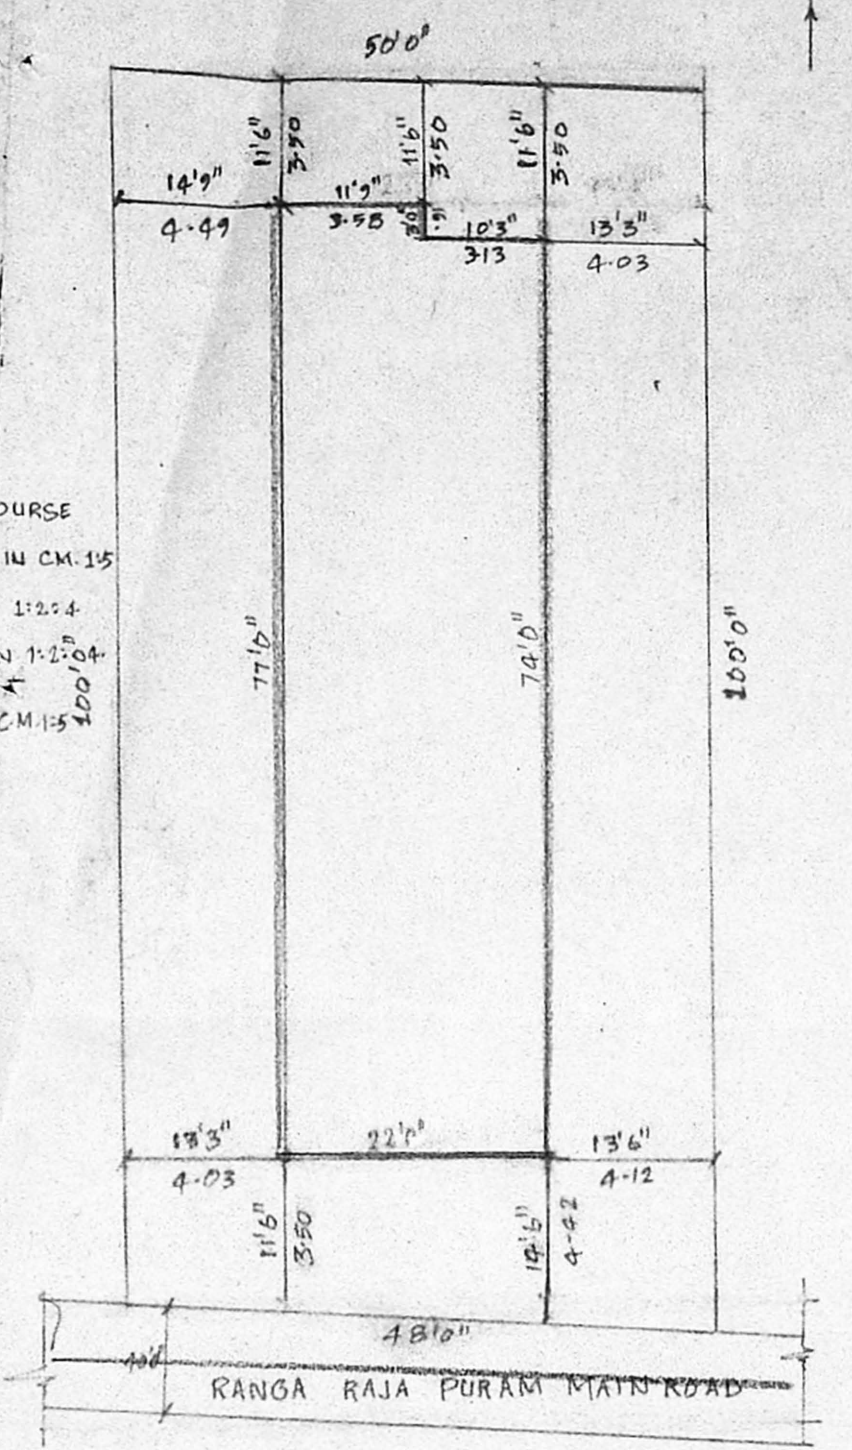


SITE PLAN
 SCALE: 1" = 16' 0" (1:200)

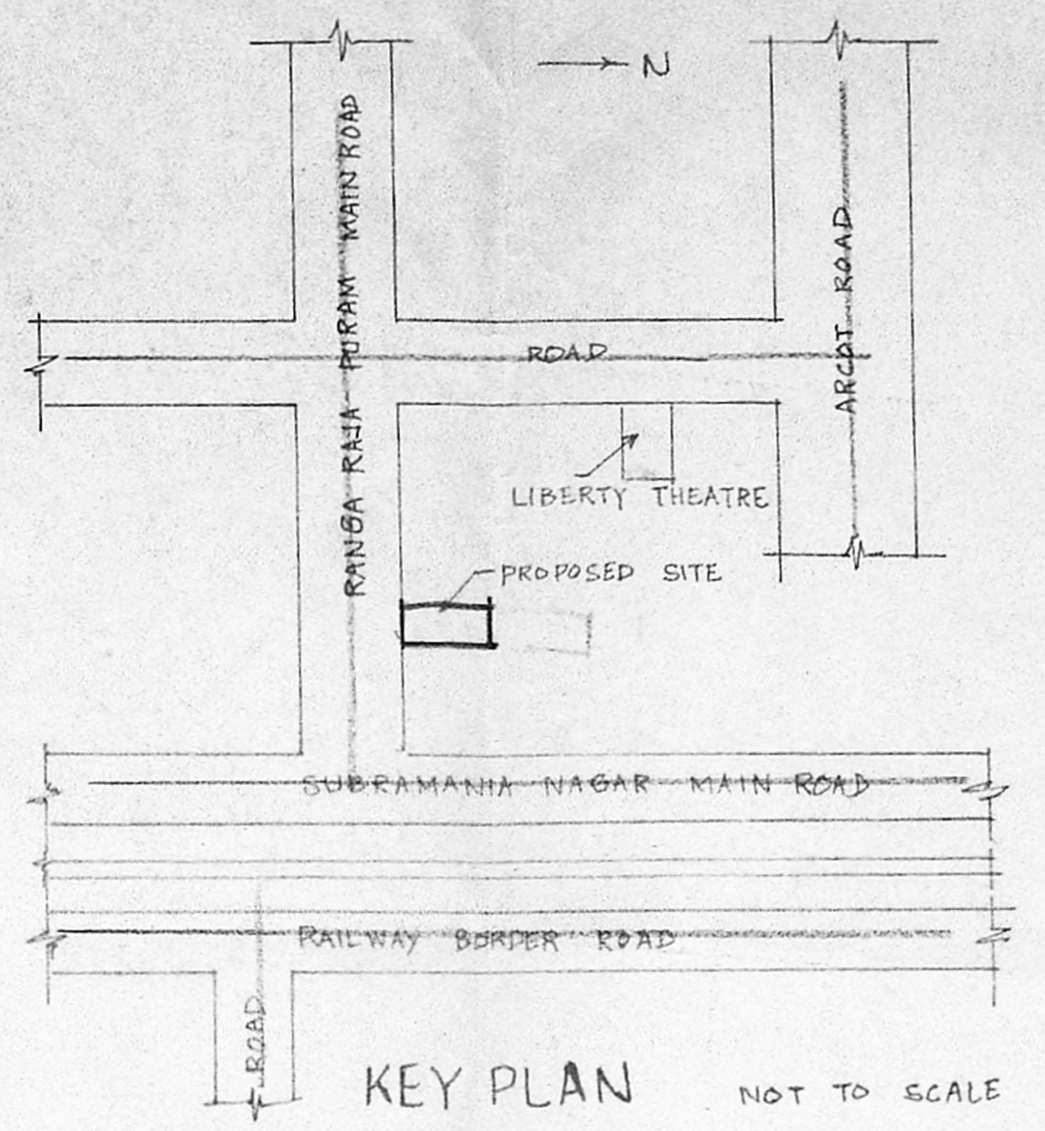


KEY PLAN NOT TO SCALE

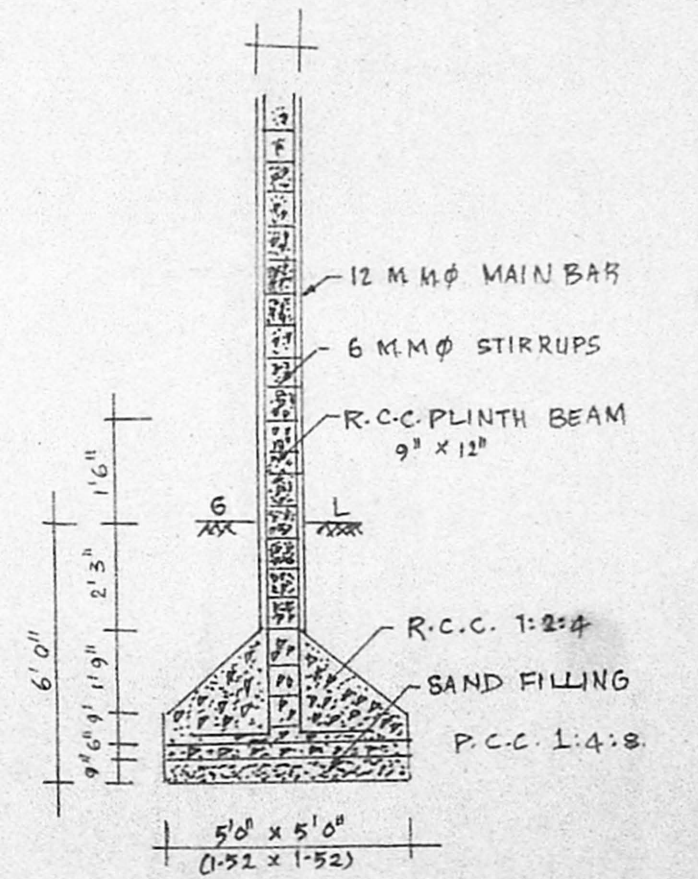


R.C.C. COLUMN DETAIL

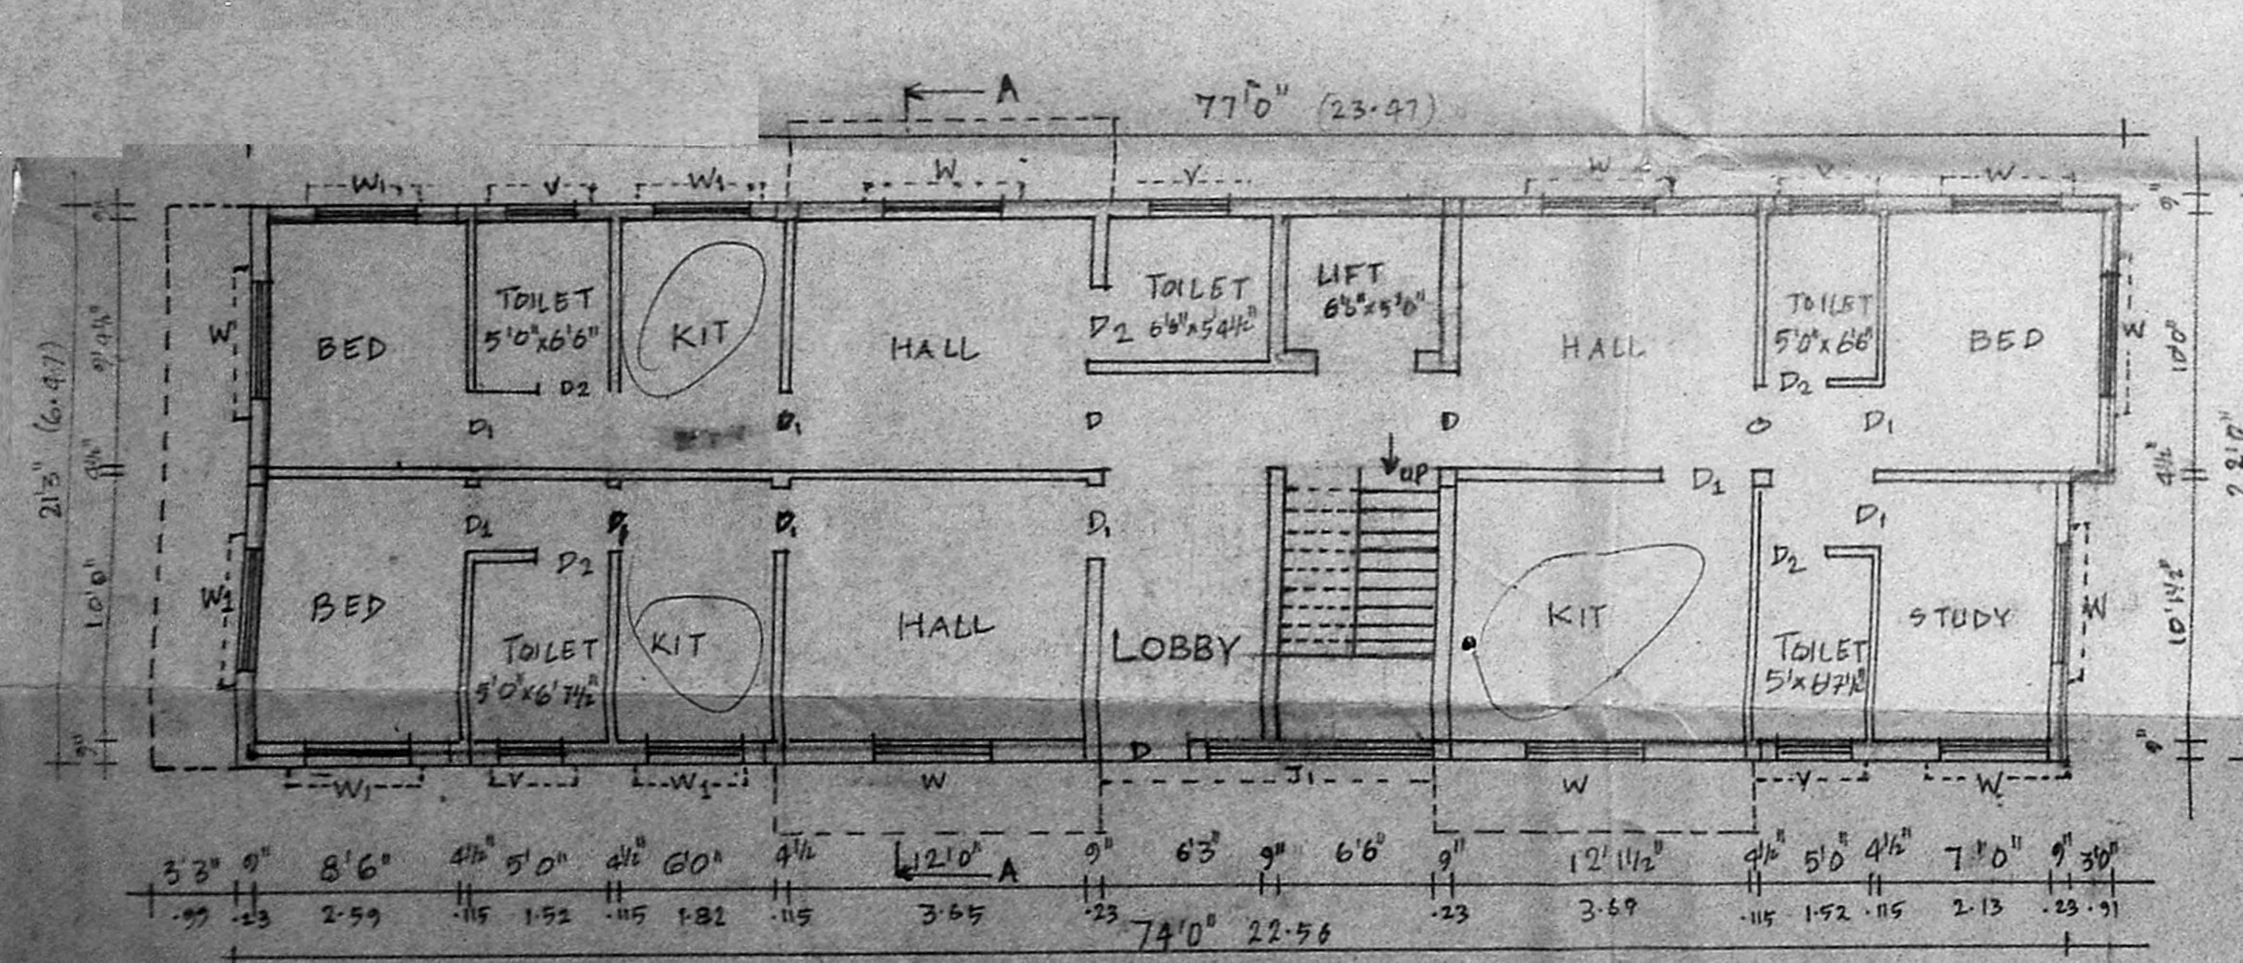

GROUND FLOOR PLAN

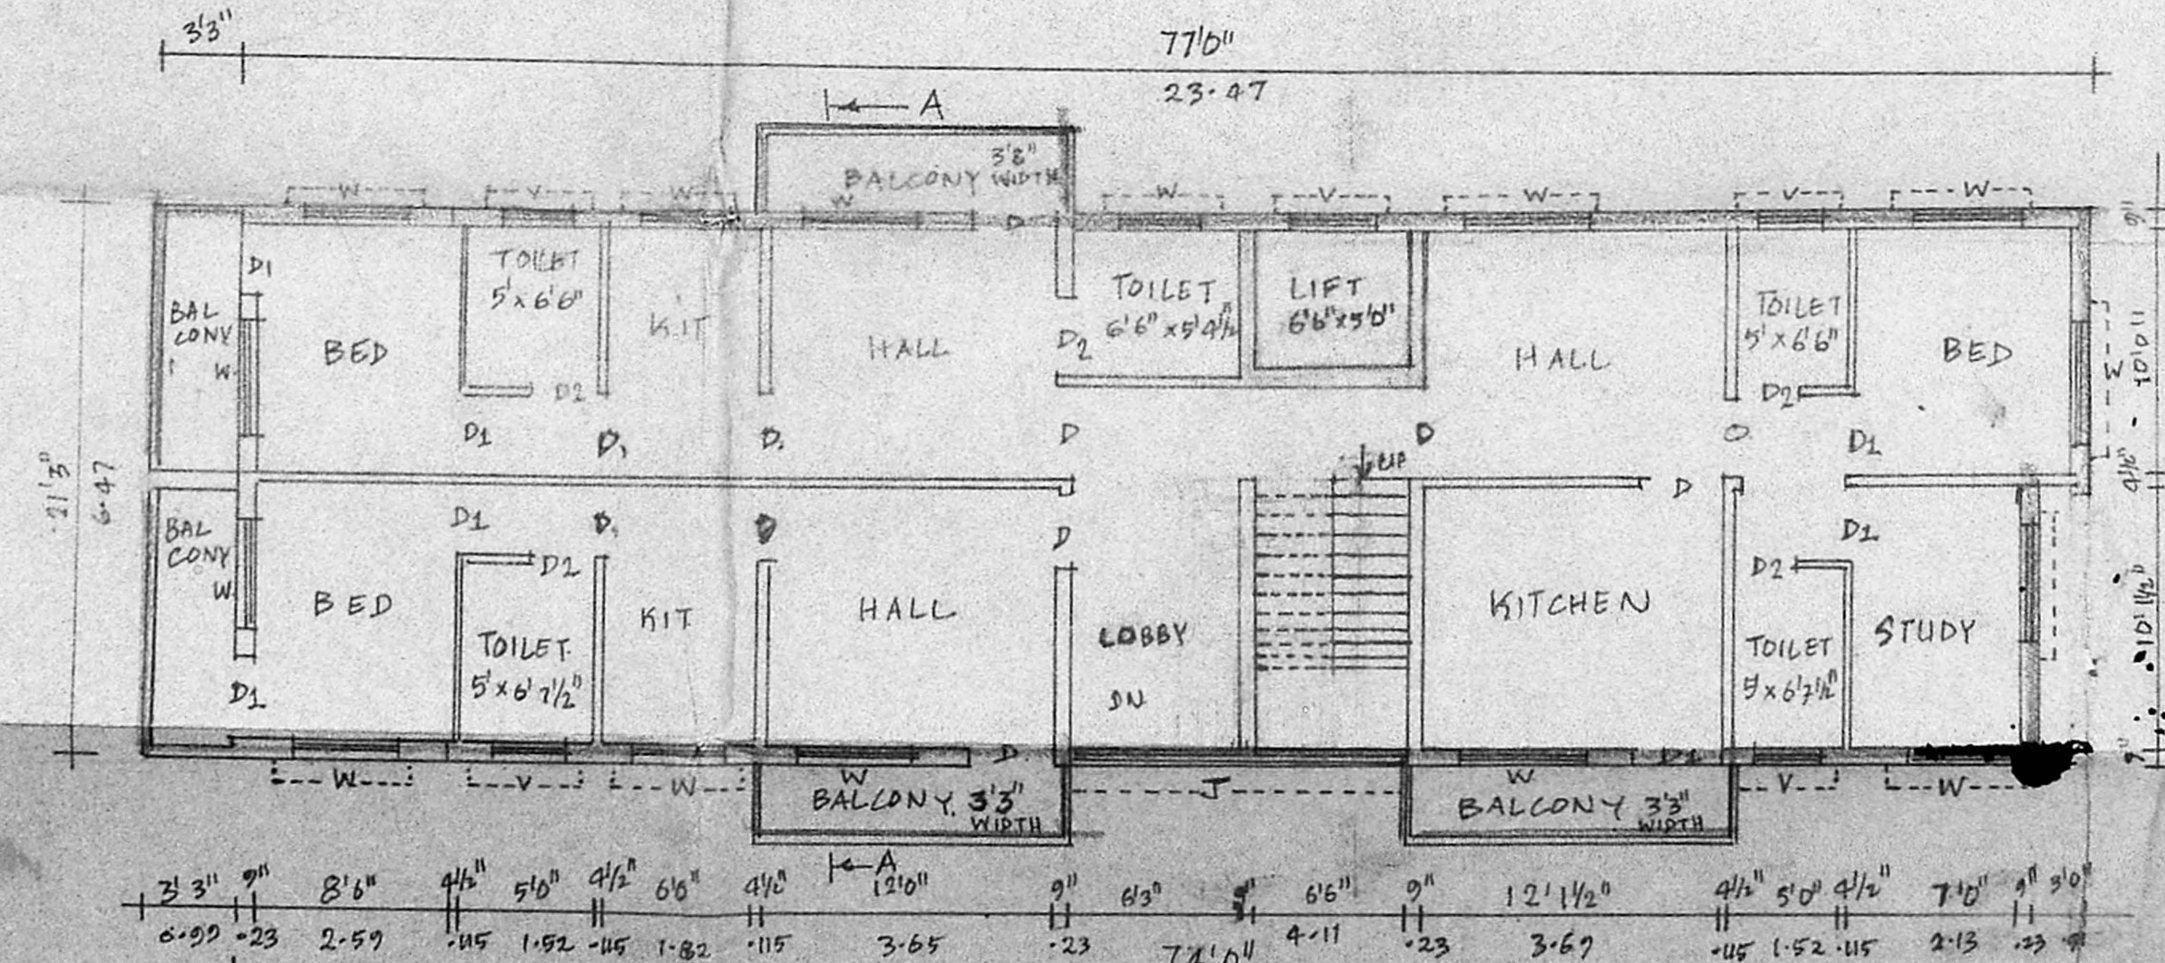

FIRST, SECOND & THIRD FLOOR PLAN

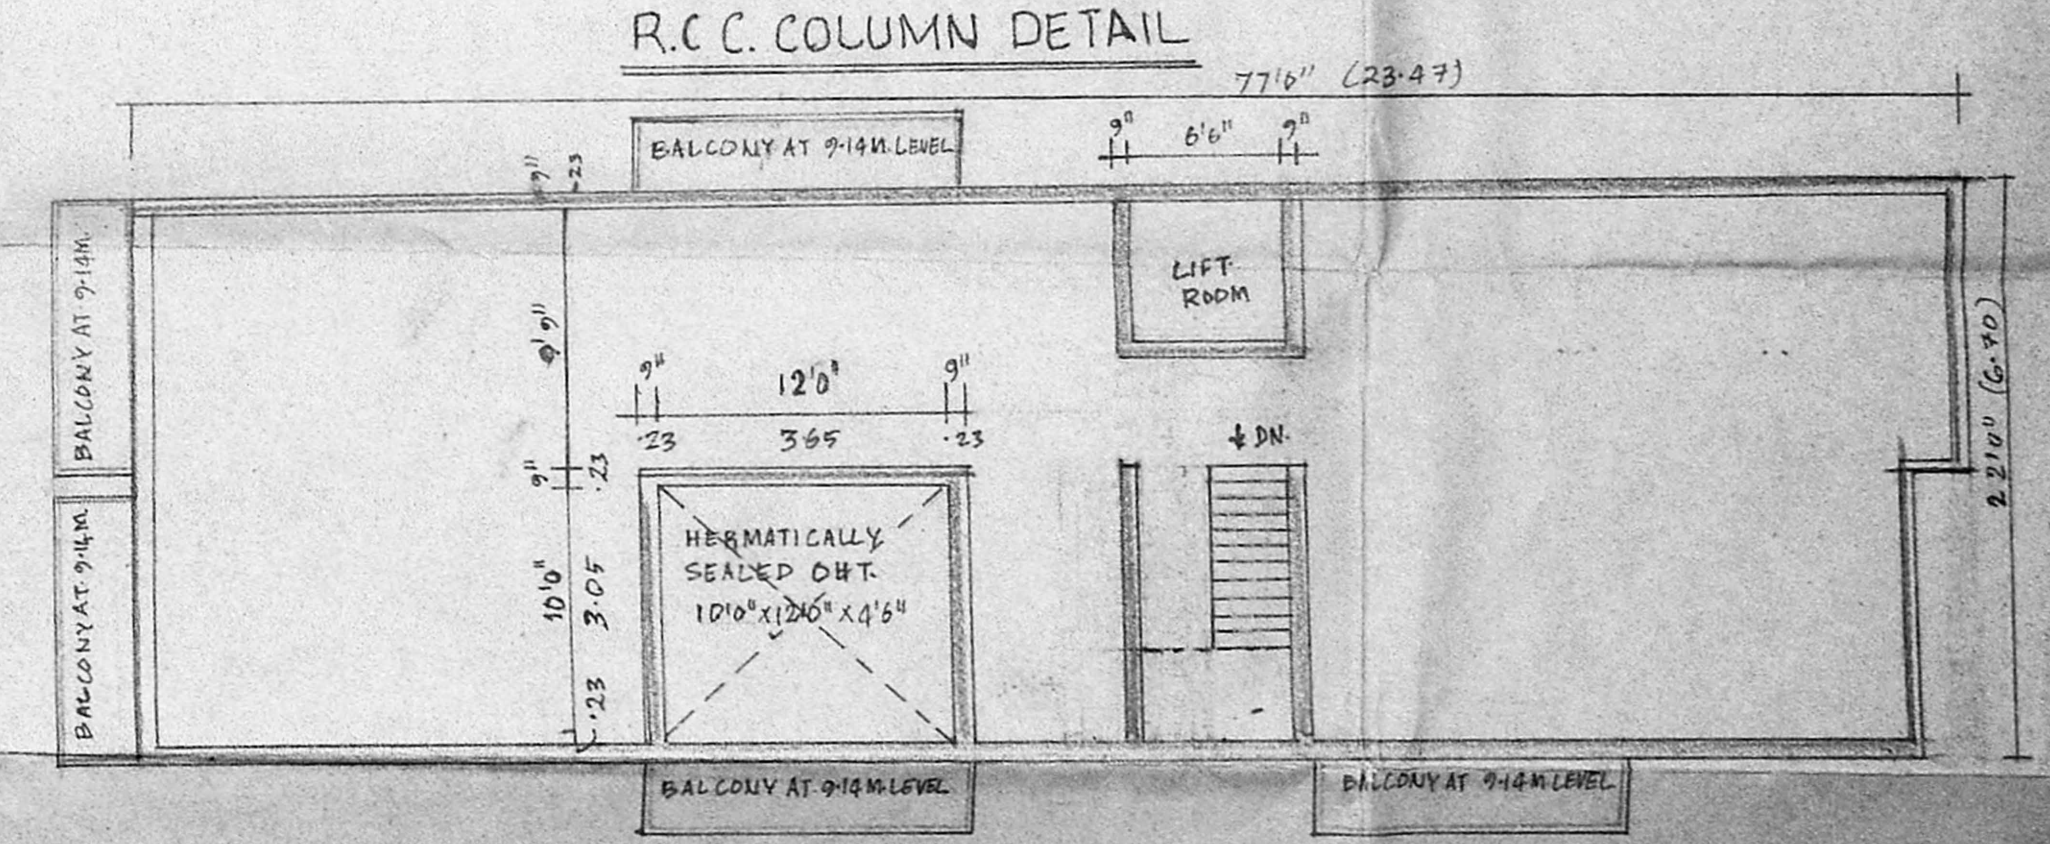

TERRACE FLOOR PLAN

PLAN SHOWING THE PROPOSED BUILDING AT DOOR NO. 182, BLOCK NO. 37, T.S. NO. 70, RANGA RAJA PURAM MAIN ROAD, KODAMBAKKAM VILLAGE, MADRAS - 24, DN. NO. 121.

R. Venugopal
 2/2/84


SCALE: 1 INCH = 8 FEET (1:100)
 REFERENCE

DOOR	3'3" x 7'0"	1.00 x 2.13
DOOR	3'0" x 7'0"	0.91 x 2.13
DOOR	2'6" x 7'0"	0.76 x 2.13
WINDOW	5'0" x 4'6"	1.52 x 1.37
VENTILATOR	2'6" x 2'0"	0.76 x 0.64
LIFT	9'0" x 4'6"	2.70 x 1.37
TOLLY	18'0" x 4'6"	4.26 x 1.37

AREA DETAILS

PRO. GF AREA	1699.00	157.43
F.F. AREA	1694.00	157.43
S.F. AREA	1694.00	157.43
T.F. AREA	1694.00	157.43
TOTAL PRO. AREA	6776.00	629.73
PLT. AREA	4900.00	455.21
PLT. COVERAGE = 35%		
F.S.I	1.28	TREAD = 9"

COLOUR INDEX

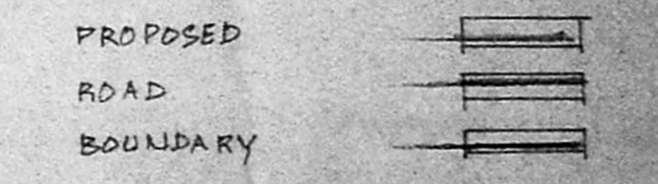

OWNER

[Signature]

Er. K. VENUGOPAL, Rtd. A.E.E.
 Civil & Sanitary Engineering Consultant
 Licensed Surveyor, Class-I No: 520
 Licensed Plumber, Class-I Metro Water
 Sewerage No. ... Water Supply No. ...
 3, Neelambaram Street, Mungambalam, D. No. 100
 Backdoor of Corporation Girls Higher Secondary School
 MADRAS - 600 34.
 LICENSED SURVEYOR.