



ELEVATION

B/16717/284/93
 Planning Permit No.
APPROVED
 SUBJECT TO THE CONDITIONS IN THIS ORDER LETTER.
 No. 61/3511/93 8/93
 FOR MEMBER/SECRETARY
 MADRAS METROPOLITAN
 DEVELOPMENT AUTHORITY
 MADRAS-600 008.
 4/8/93 5/8

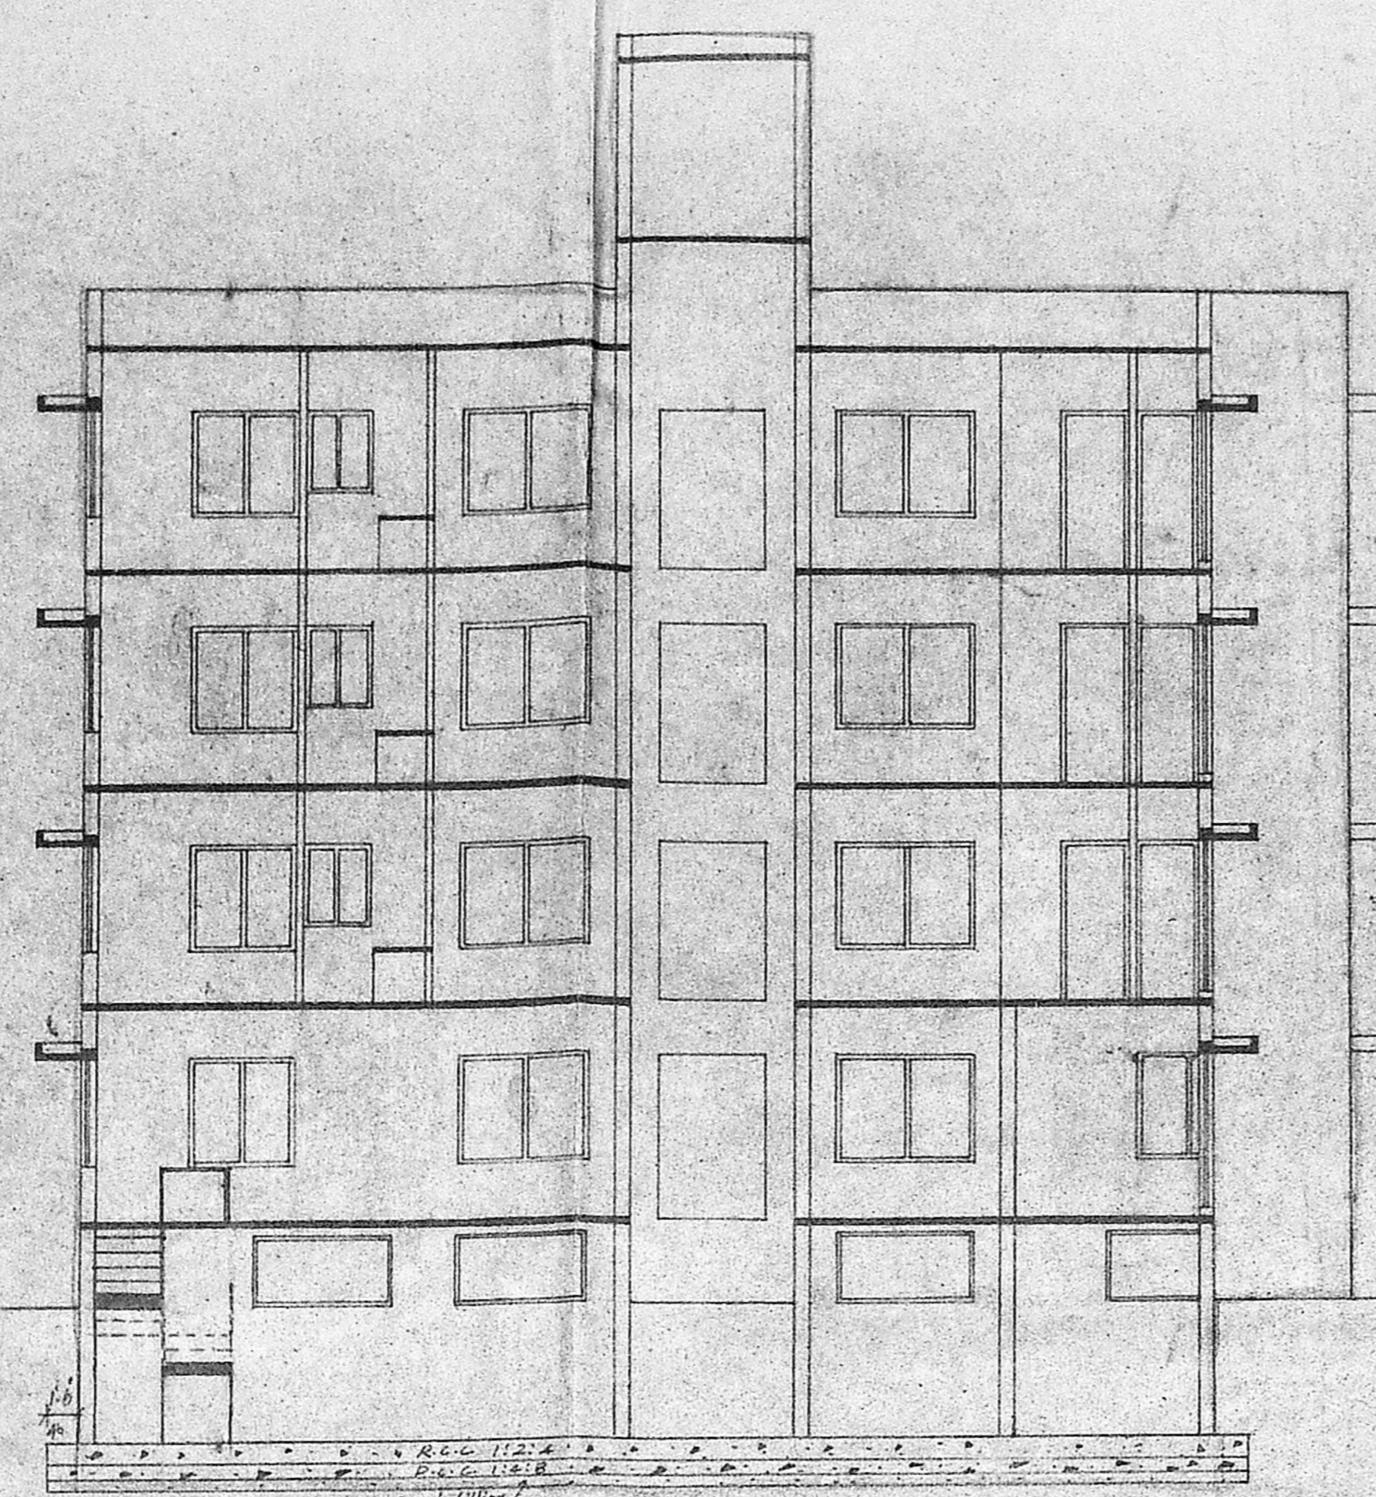


SECTION-AA

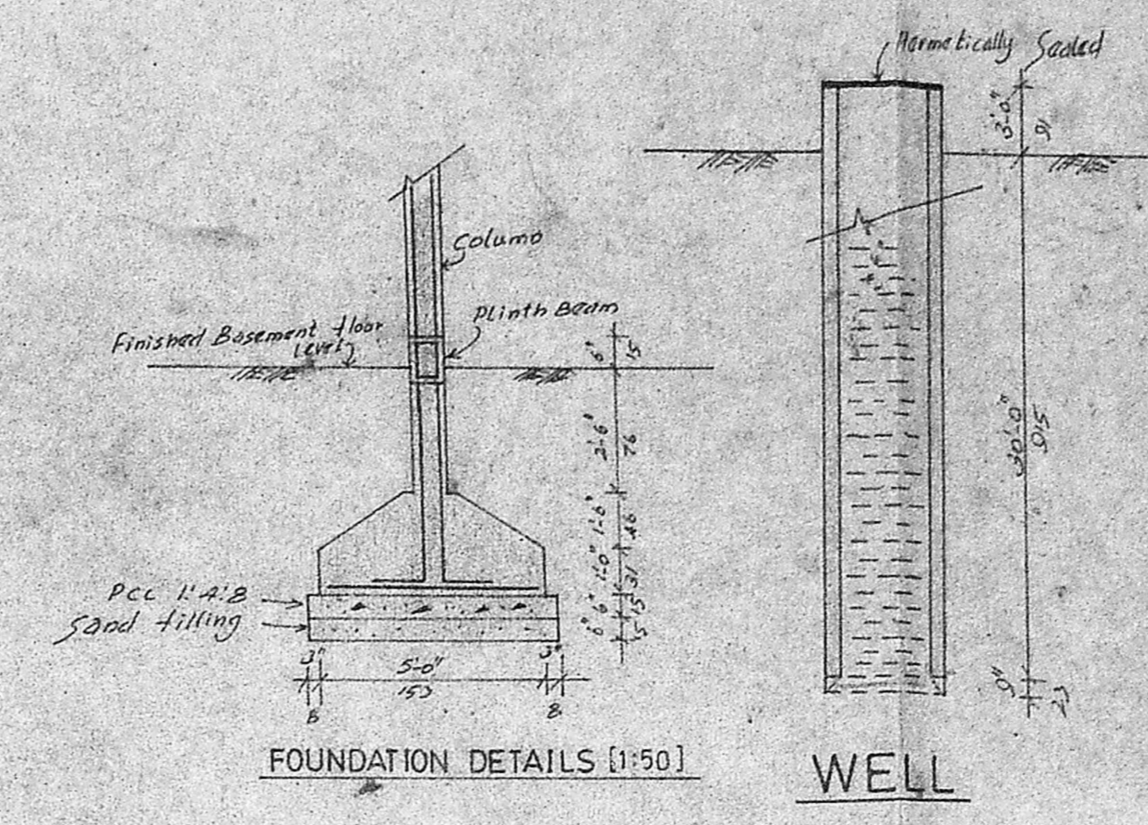

FOUNDATION DETAILS (1:50)

WELL

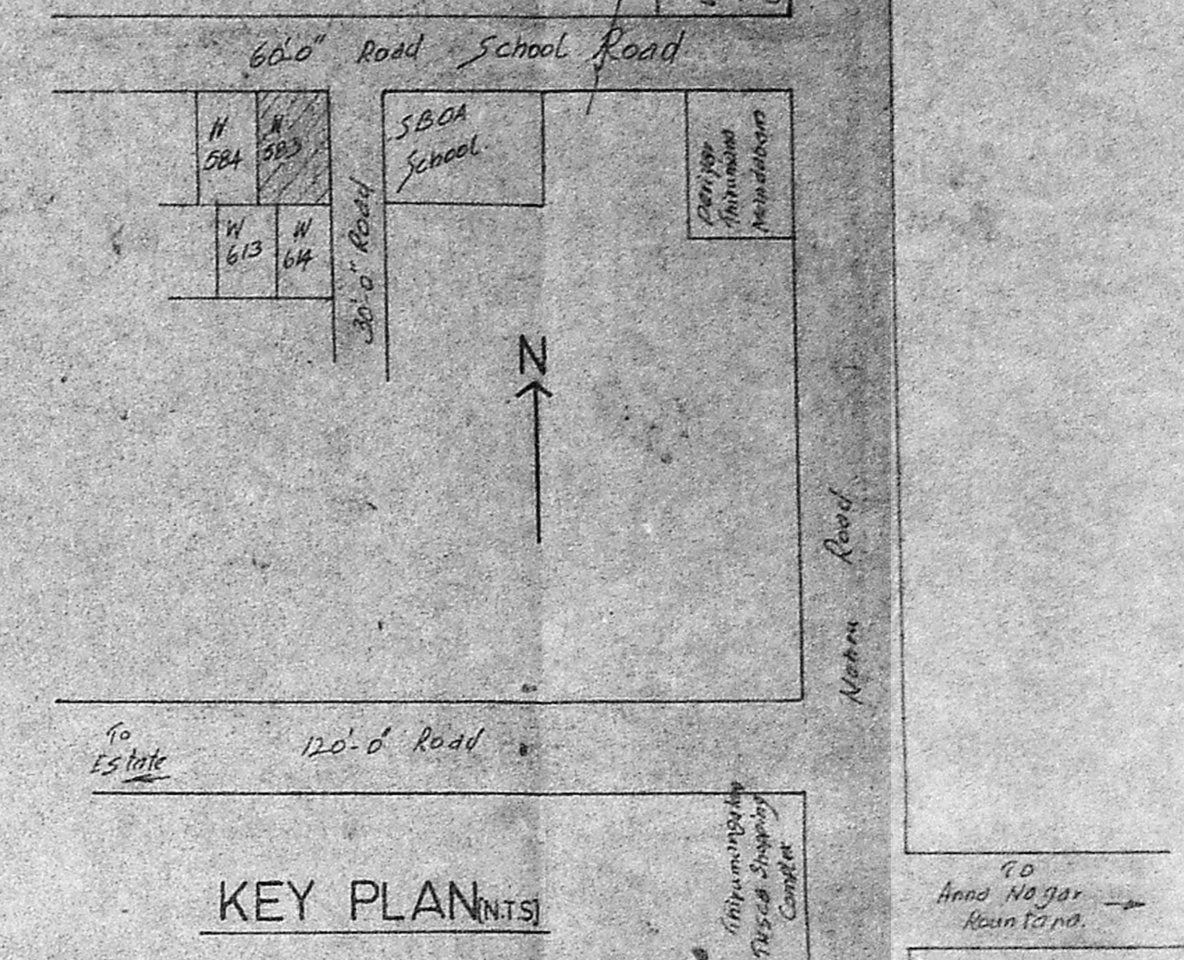

KEY PLAN (1:15)

SPECIFICATION
 RCC COLUMN FOOTING FOUNDATION IN CC 1:2:4
 FOOTING
 P.C.C IN CC 1:4:8 FOR BELOW THE RCC
 FOOTING
 BRICK WORK IN CM 1:4 FOR SUPER STRUCTURE.
 PLASTERING IN CM 1:4 FOR WALLS & 1/3 FOR
 CEILING.
 ALL RCC ITEMS IN CC 1:2:4 WITH NECESSARY
 REINFORCEMENT.
 FLOOR FINISHING WITH MOSAIC TILES.
 2 COATS OF CEMENT PAINT OVER THE PRIMARY
 FOR PLASTERED SURFACE.
 PAINTING FOR JOINERIES IN 2 COATS OF
 SYNTHETIC ENAMEL PAINT OVER THE PRIMARY
 COAT OF WHITE LEAD PAINT.
 WEATHERING DOORS WITH BRICK JELLY
 LIVE CONCRETE FINISHING WITH PRESSED
 TILES.

JOINERY DETAILS

AD&RS ALUMINIUM DOOR & ROLLING SHUTTER	8-0 X 8-0
D TW PLY FLUSH DOOR	3-6 X 7-0
D1	3-0 X 7-0
D2	2-6 X 7-0
FW TW GLAZED FRENCH WINDOW	6-0 X 6-6
W TW GLAZED WINDOW	6-0 X 4-6
W1	4-0 X 4-6
W2	3-0 X 3-6
V VENTILATOR	3-0 X 2-0
V1	6-0 X 3-0

AREA DETAILS

Plot Area	Plot	sqm	sqm
		5216	694.50
BLIND AREA:			
COMMERCIAL AREA BASEMENT	943.80	87.50	
COMMERCIAL AREA GROUND	1718.25	159.63	
RESIDENTIAL FIRST	1718.25	159.63	
RESIDENTIAL SECOND	1718.25	159.63	
RESIDENTIAL THIRD	1718.25	159.63	
TOTAL BUILT UP AREA (INCLUDING STORE/GENERATOR)	7818.86	726.21	
GENERATOR & STORE	774.38	71.64	
F.S.I.	1.499		
PLOT COVERAGE		33%	

COLOUR INDEX


PROPOSED	[Symbol]
ROAD	[Symbol]
BOUNDARY	[Symbol]

PROPOSED CONSTRUCTION OF
 BANK FLATS AT PLOT NO-W583,
 SCHOOL ROAD IN S-NO-147/1
 PART, ANNA NAGAR WEST
 EXTENSION, CHENGALPATTU-
 MGR DISTRICT.


SCALE: 1:100 DRG NO: H-100
 15 FEB. 1993 DRN: S. SHANKAR

POWER AGENT: V. MADHAVAN NAIDU


S. V. Sundararaja
 S. V. Sundararaja
 BE (Civil) ME (Struct) C. Eng (I) FIE (Civil) FIV
 Licensed Surveyor, Class-1, No. 404,
 Corporation of Madras, Ambattur Municipality,
 410, TVS Avenue, Anna Nagar West Extn.,
 Madras-600 101. Phone: 634488

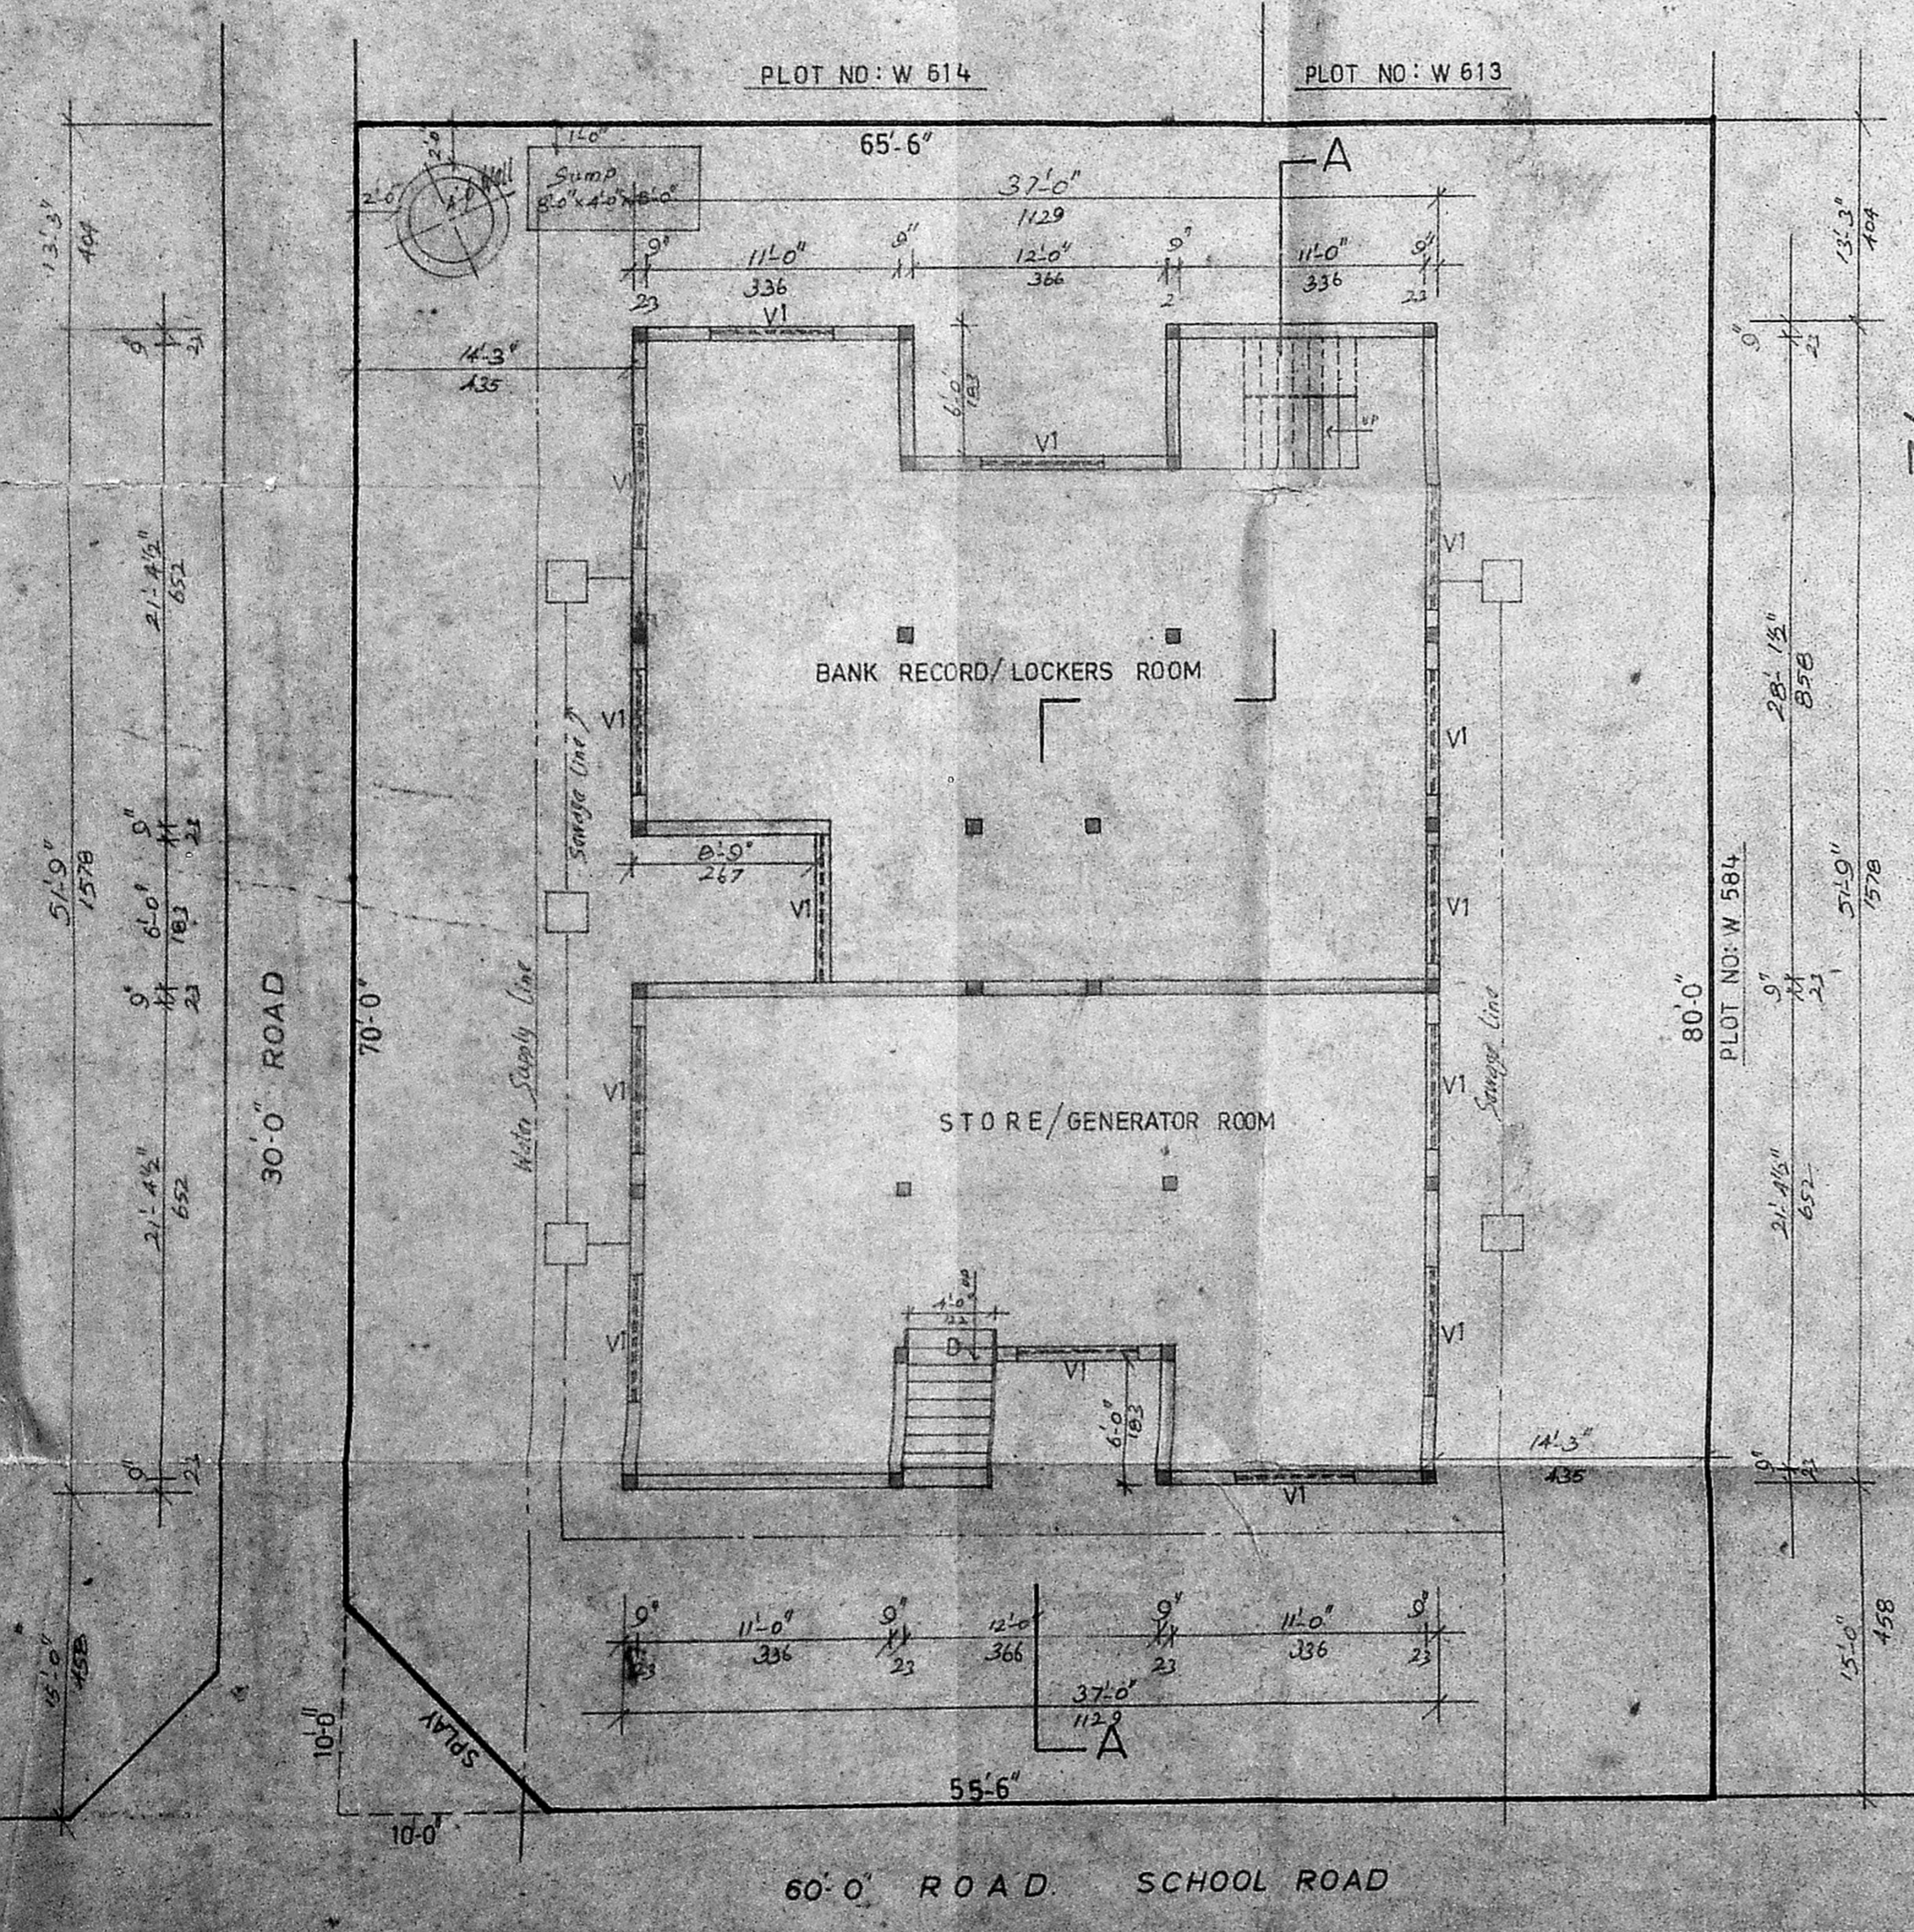


SITE PLAN CUM BASEMENT FLOOR PLAN

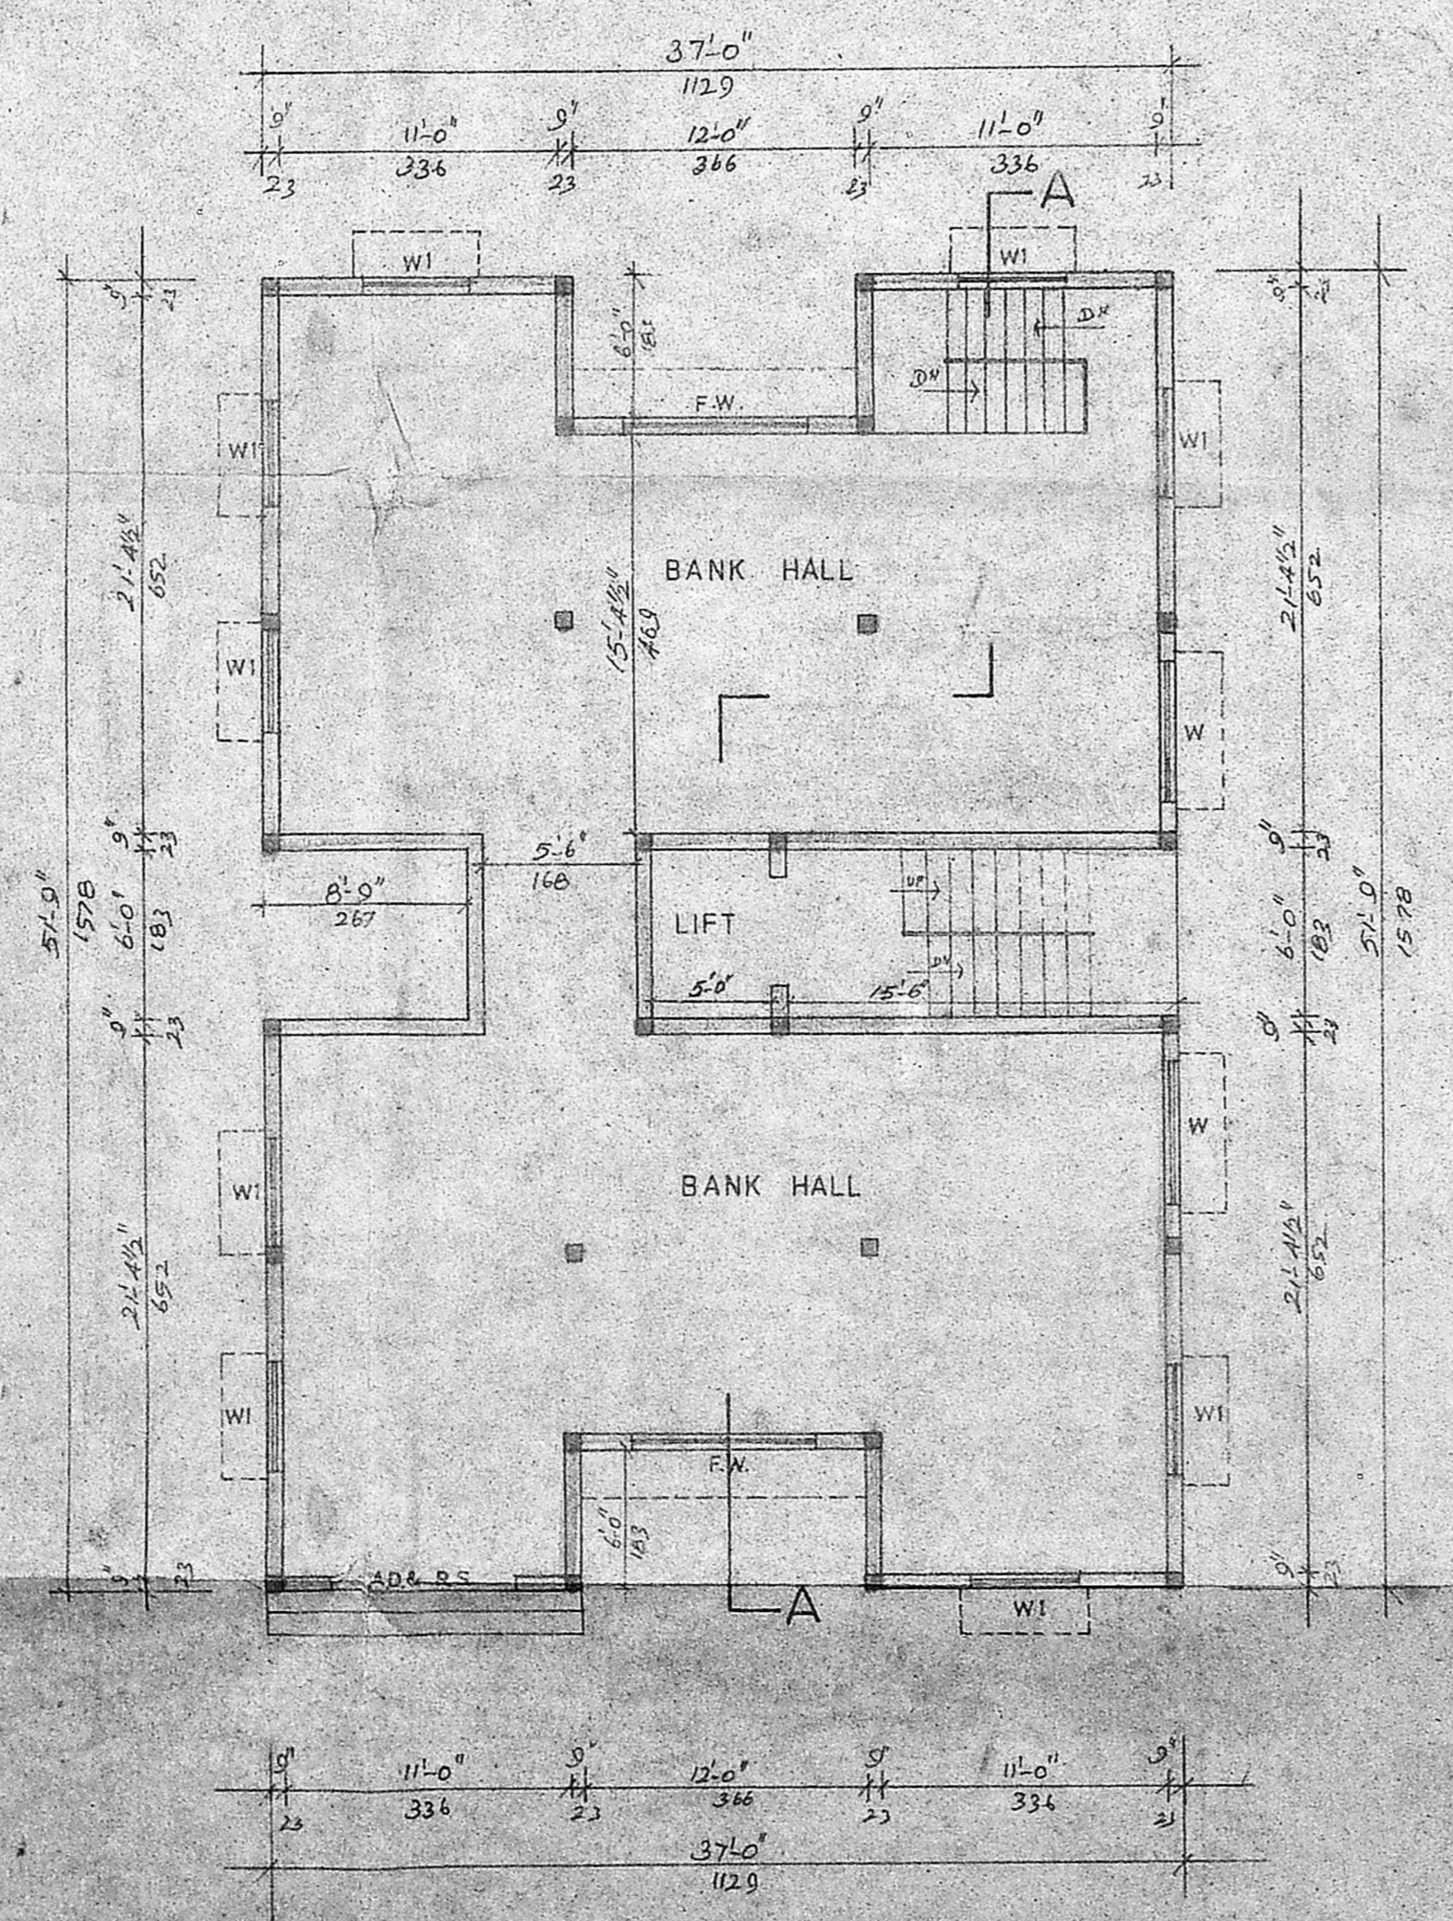

GROUND FLOOR PLAN

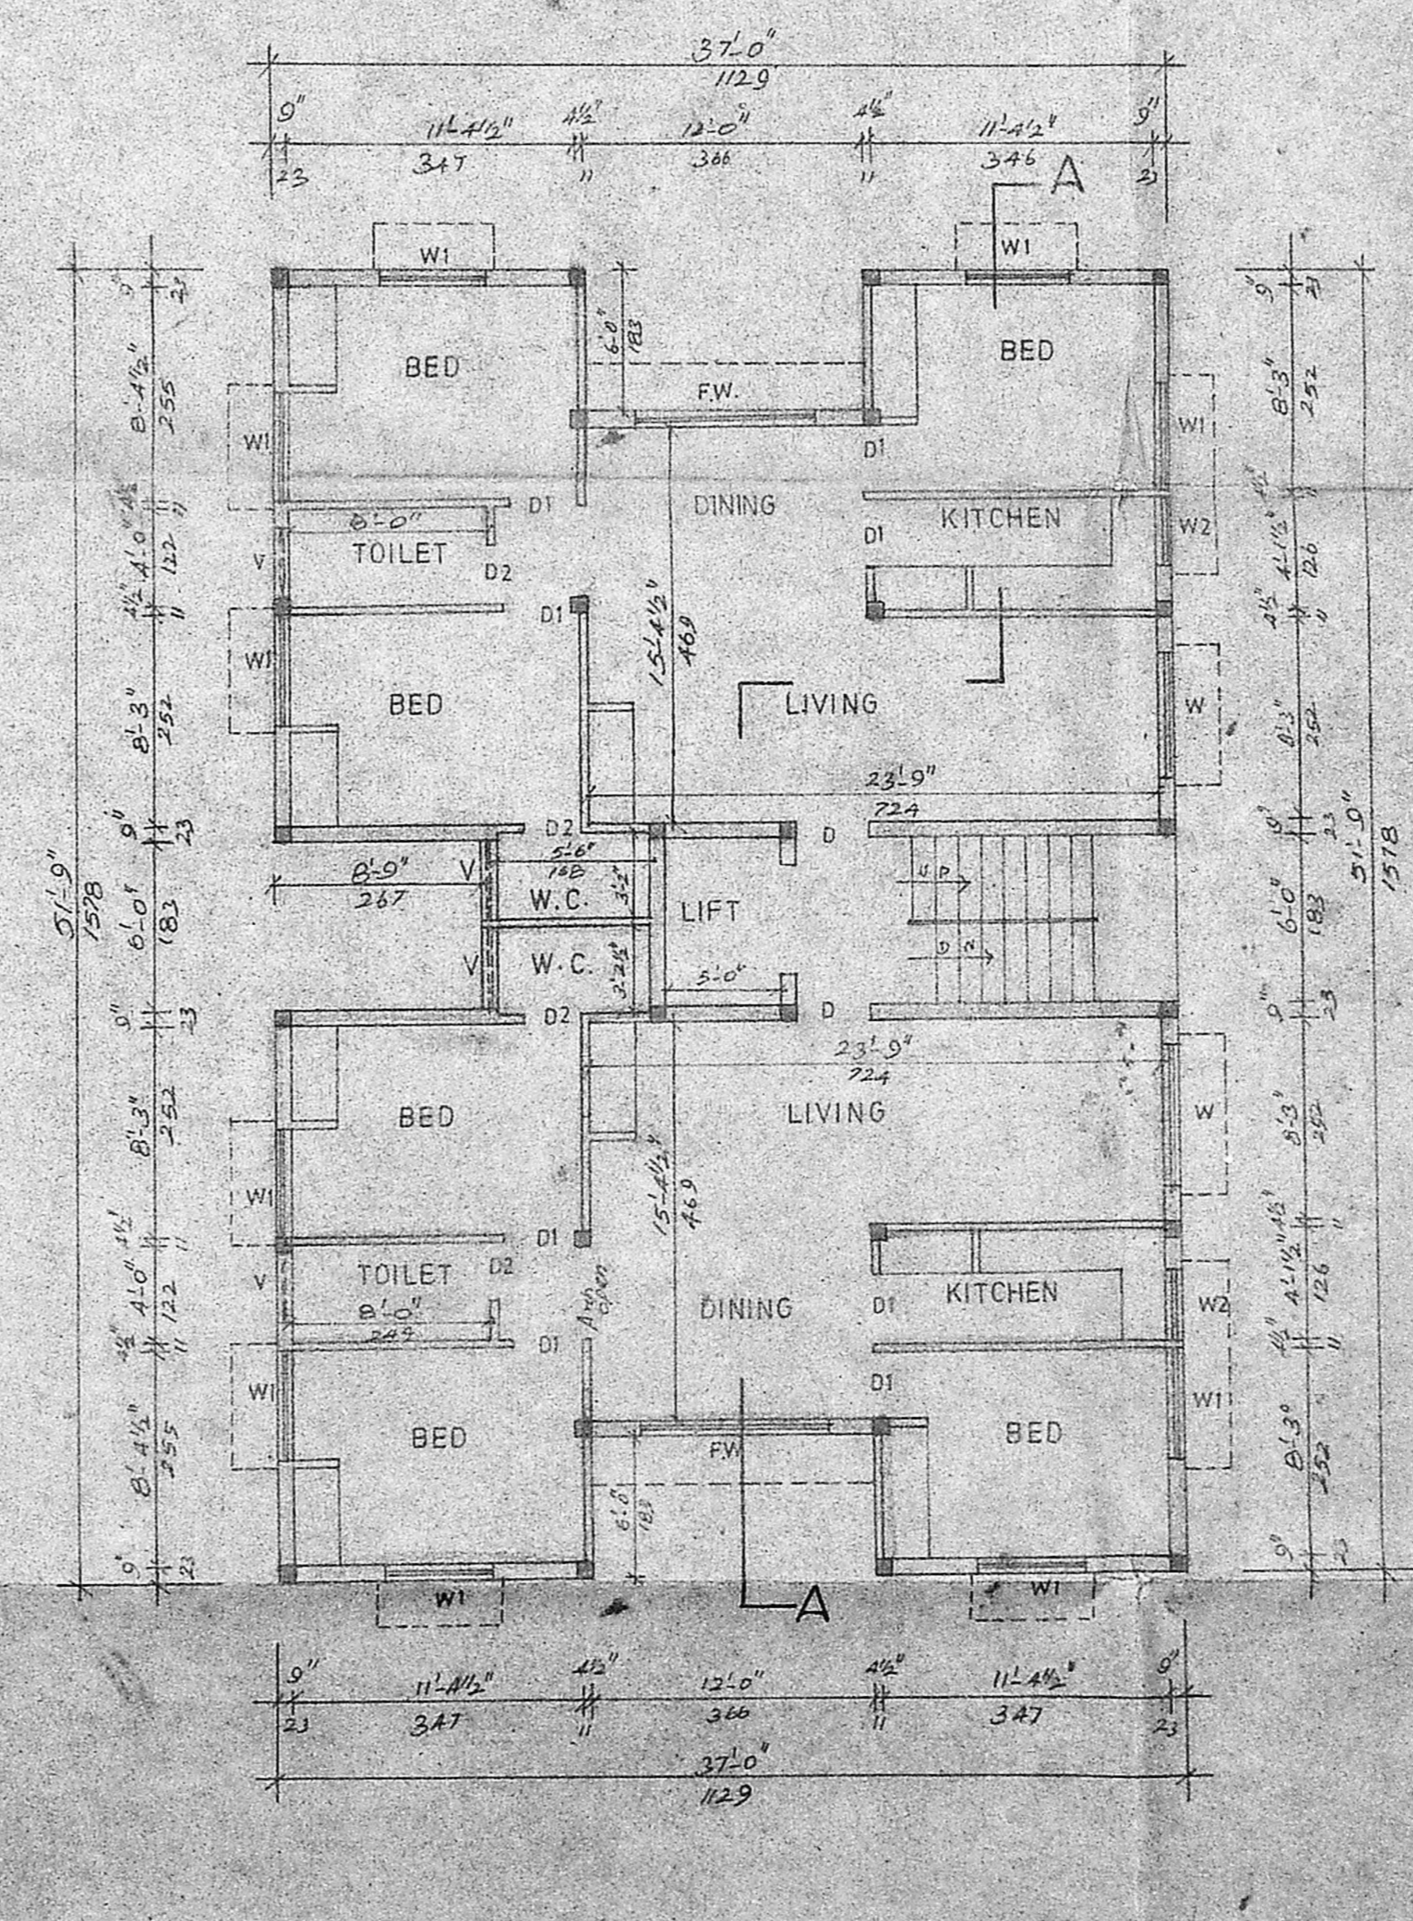

TYPICAL FLOOR PLAN [1st, 2nd, 3rd.]

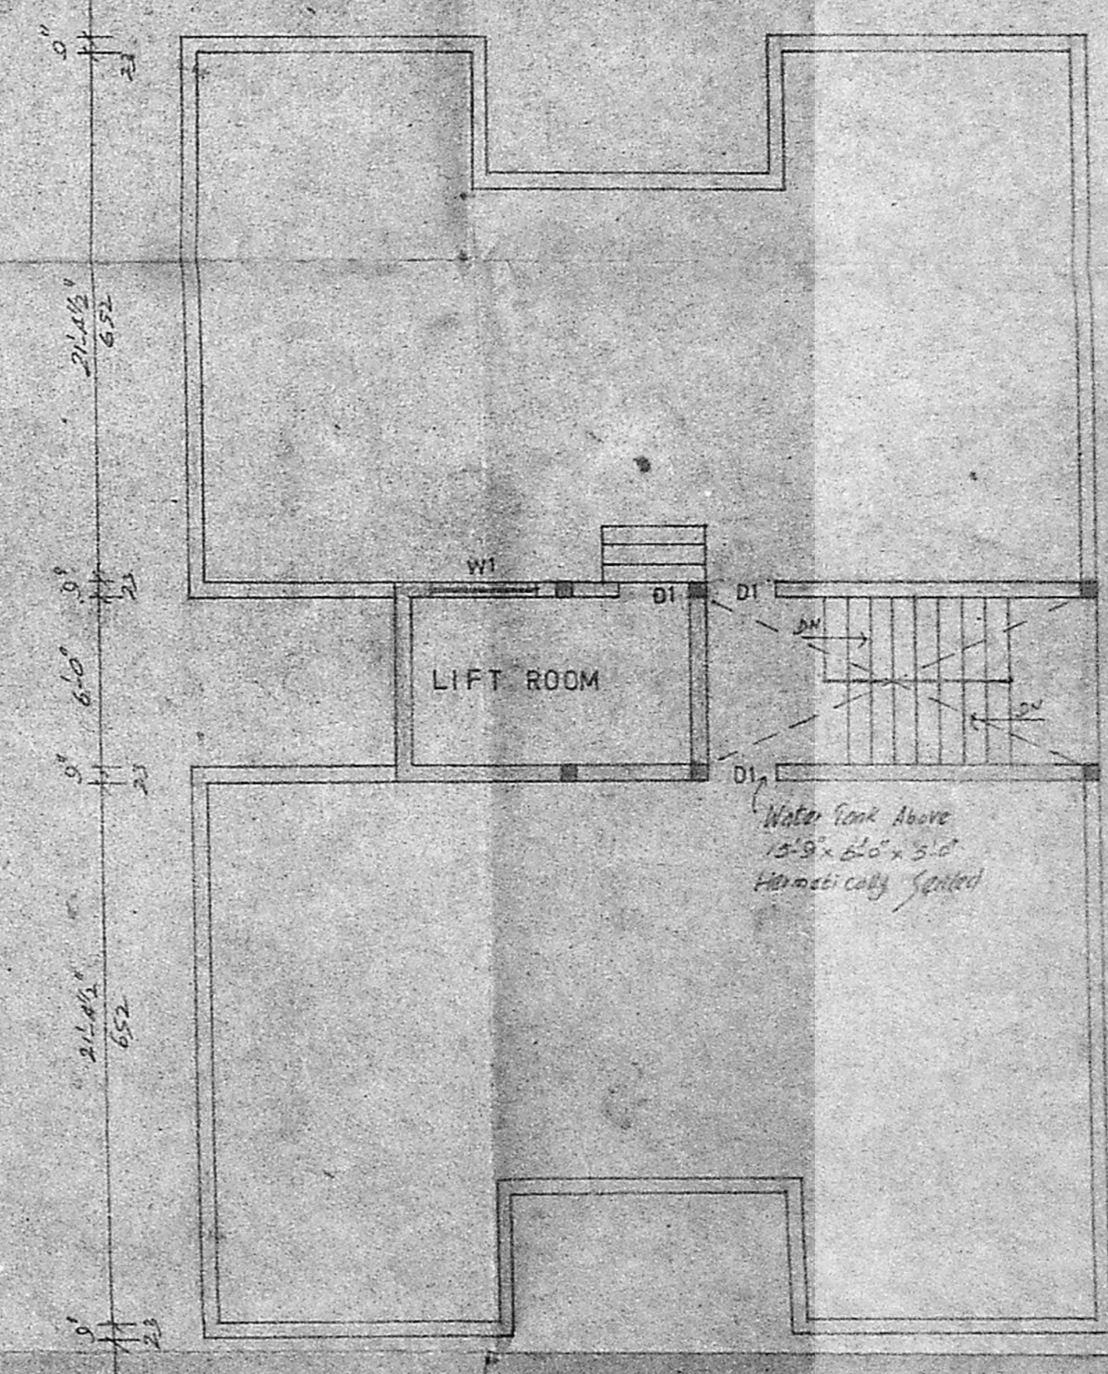

OPEN TERRACE PLAN