




ELEVATION

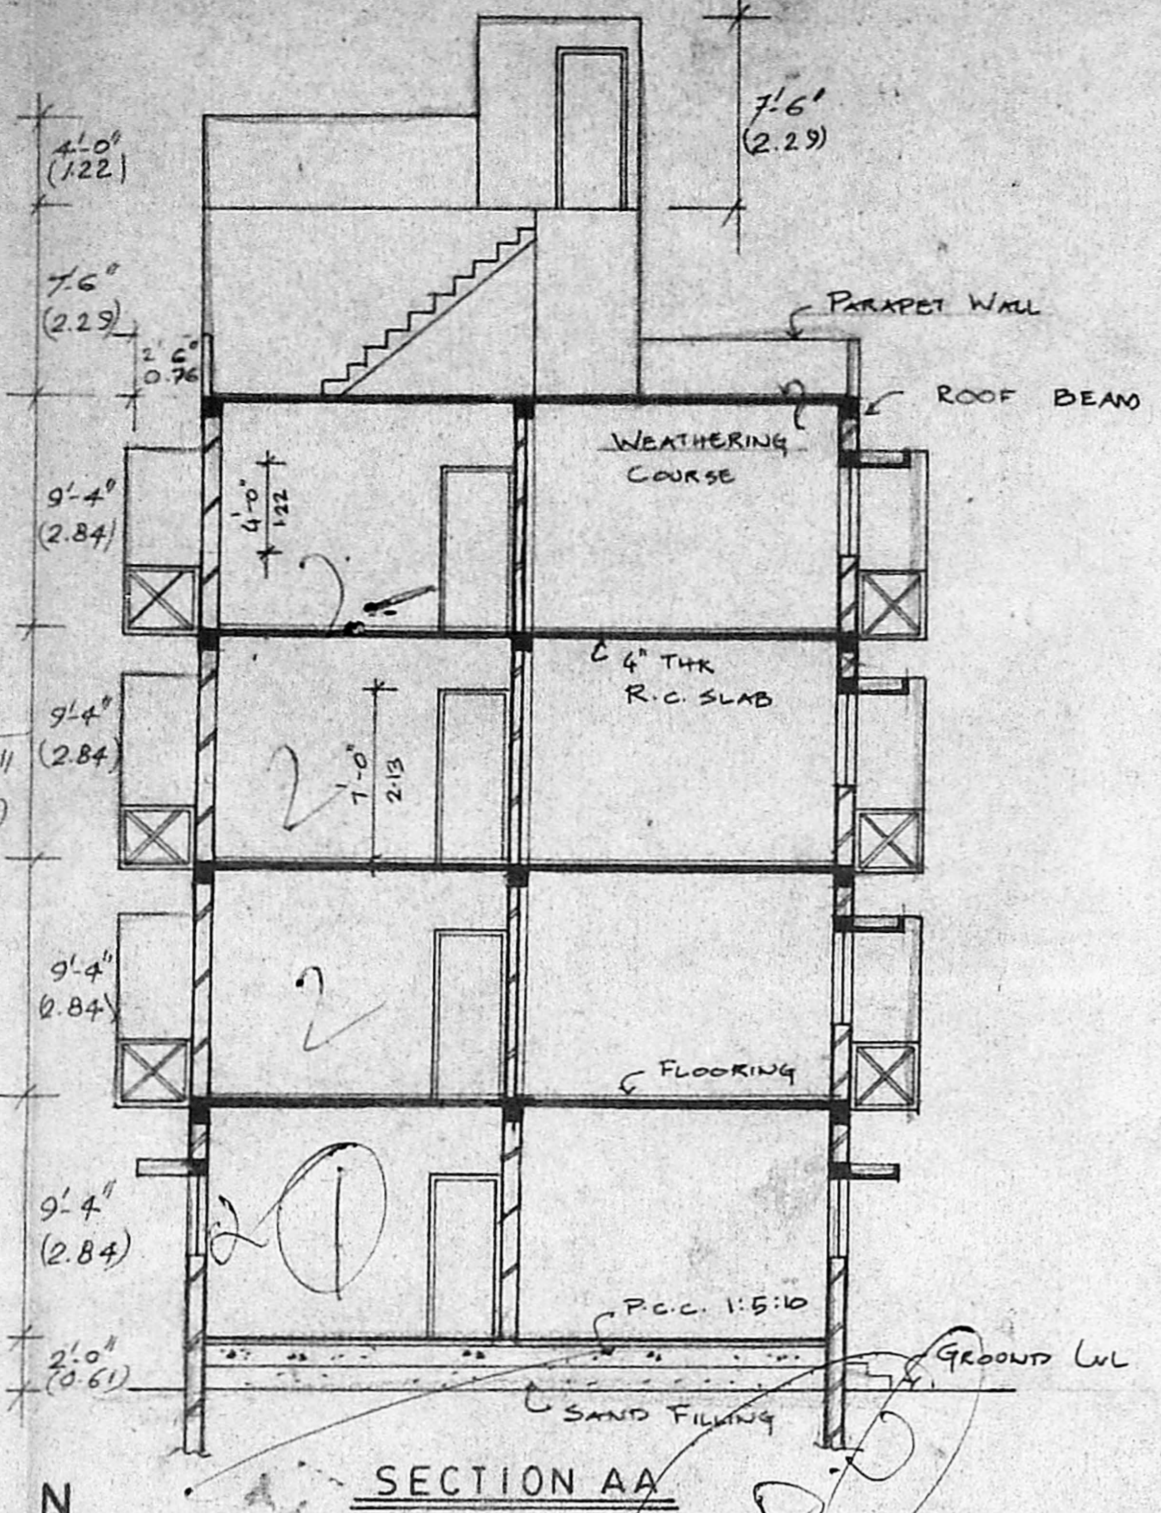

SECTION AA

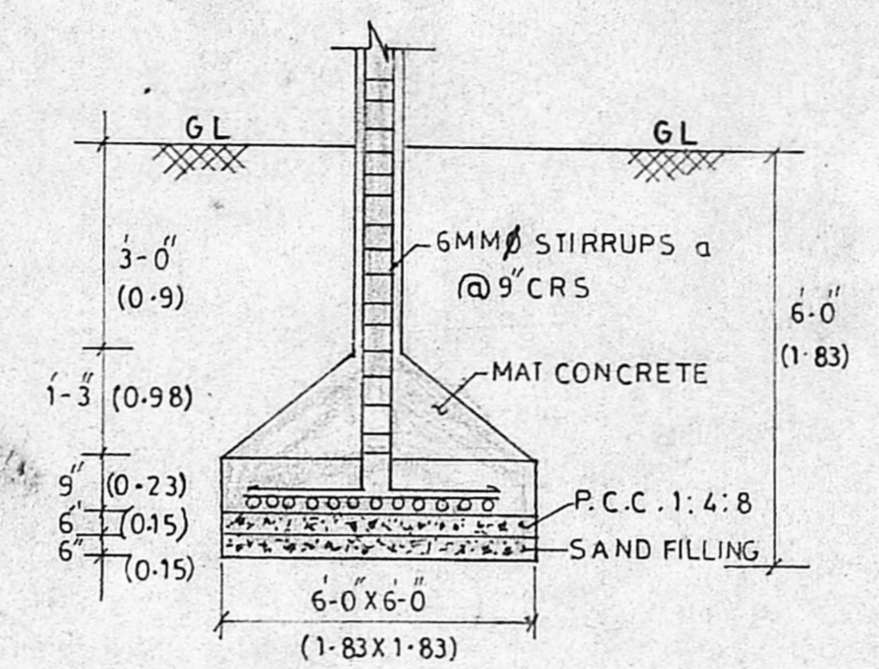


COLUMN DETAIL

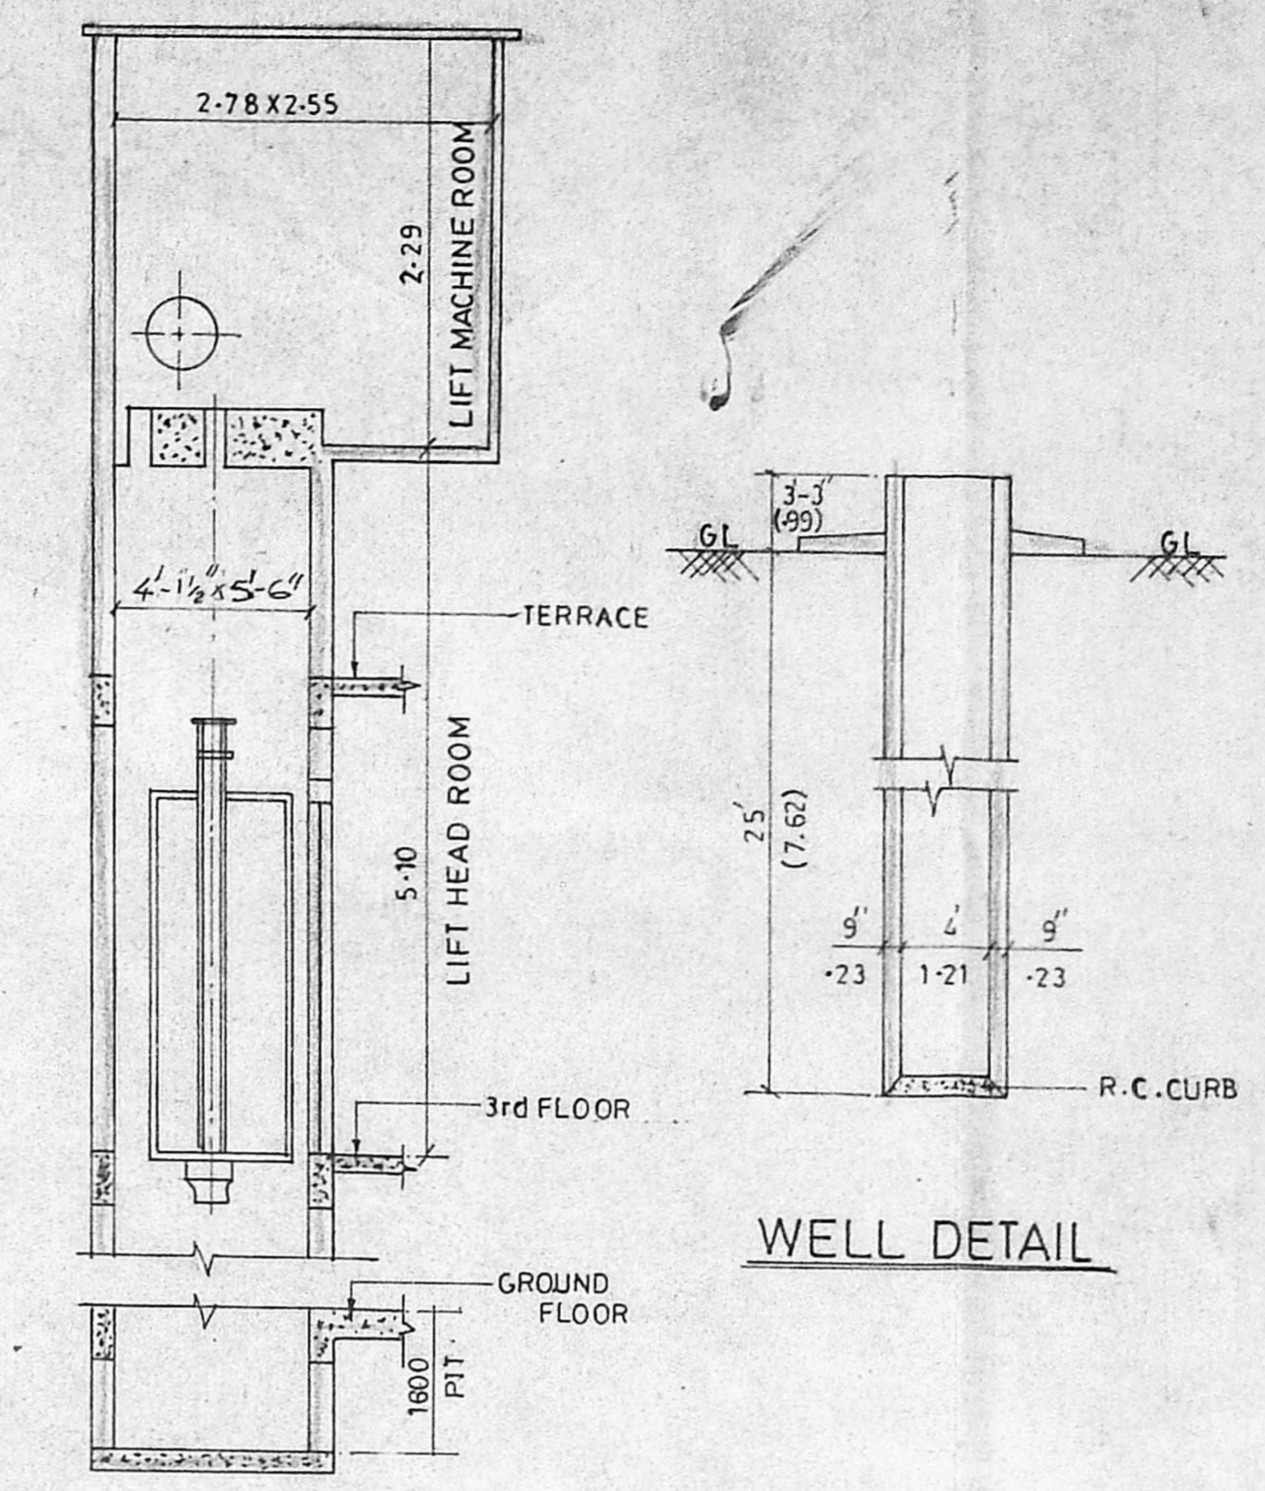


LIFT DETAIL


WELL DETAIL

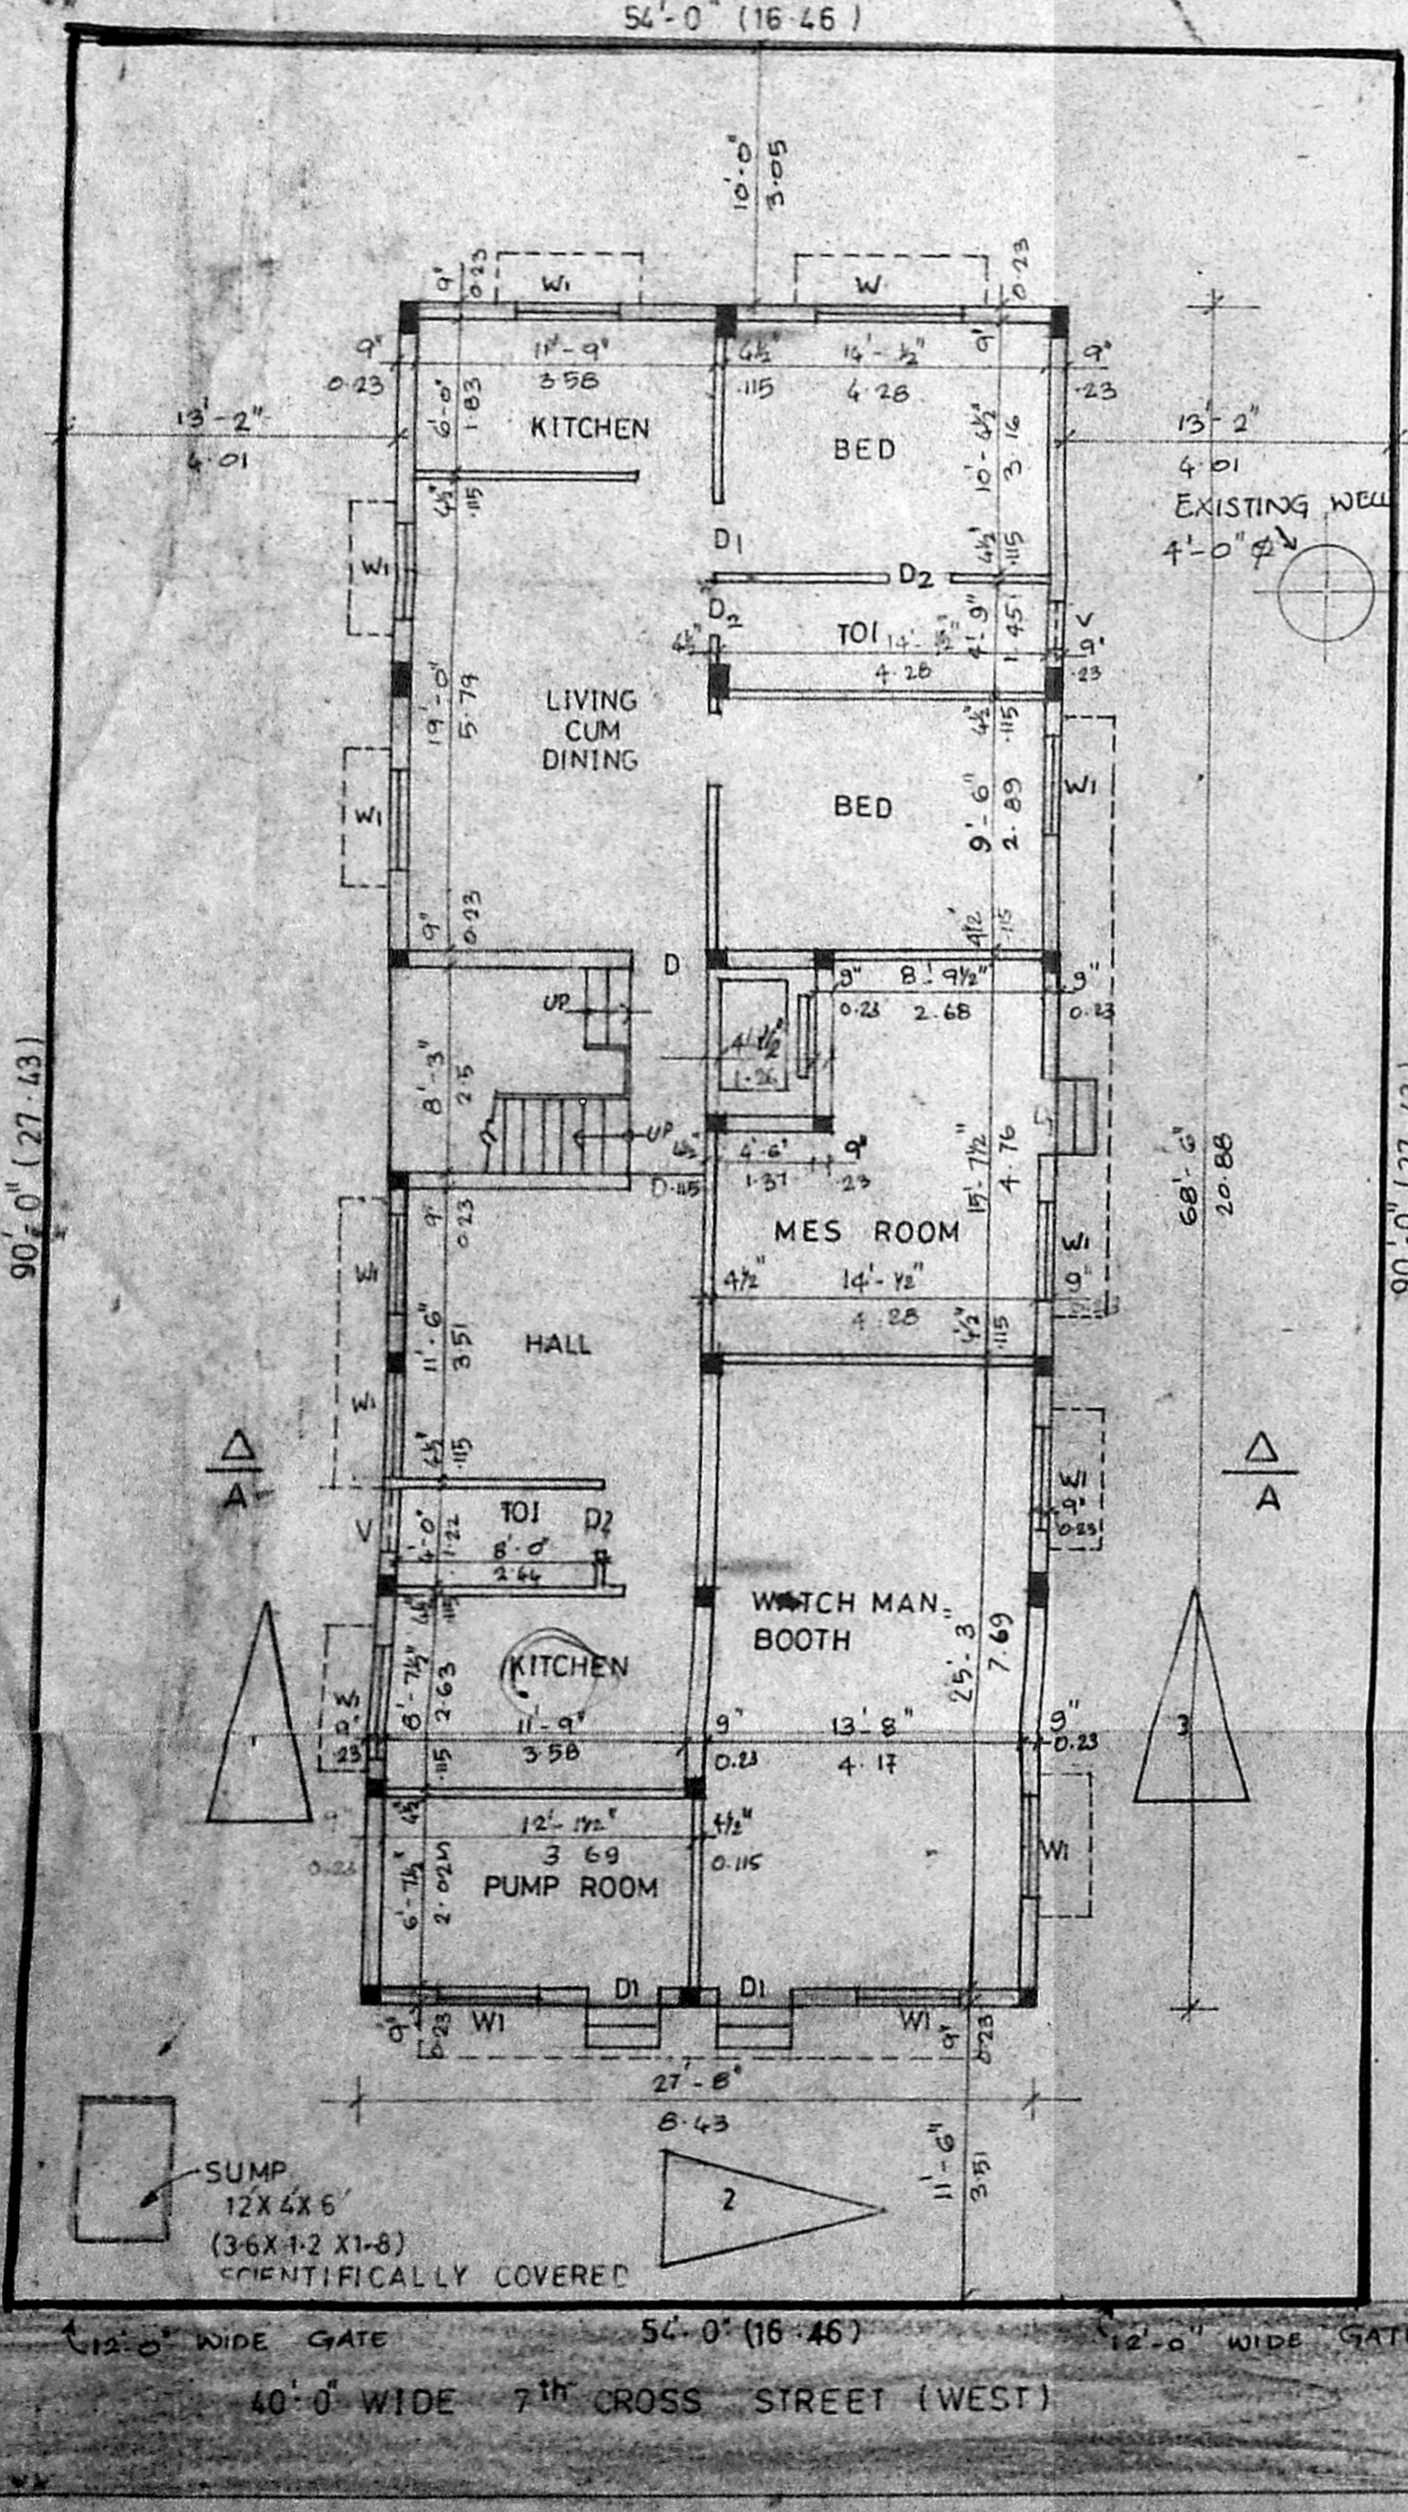


SITE CUM GROUND FLOOR PLAN

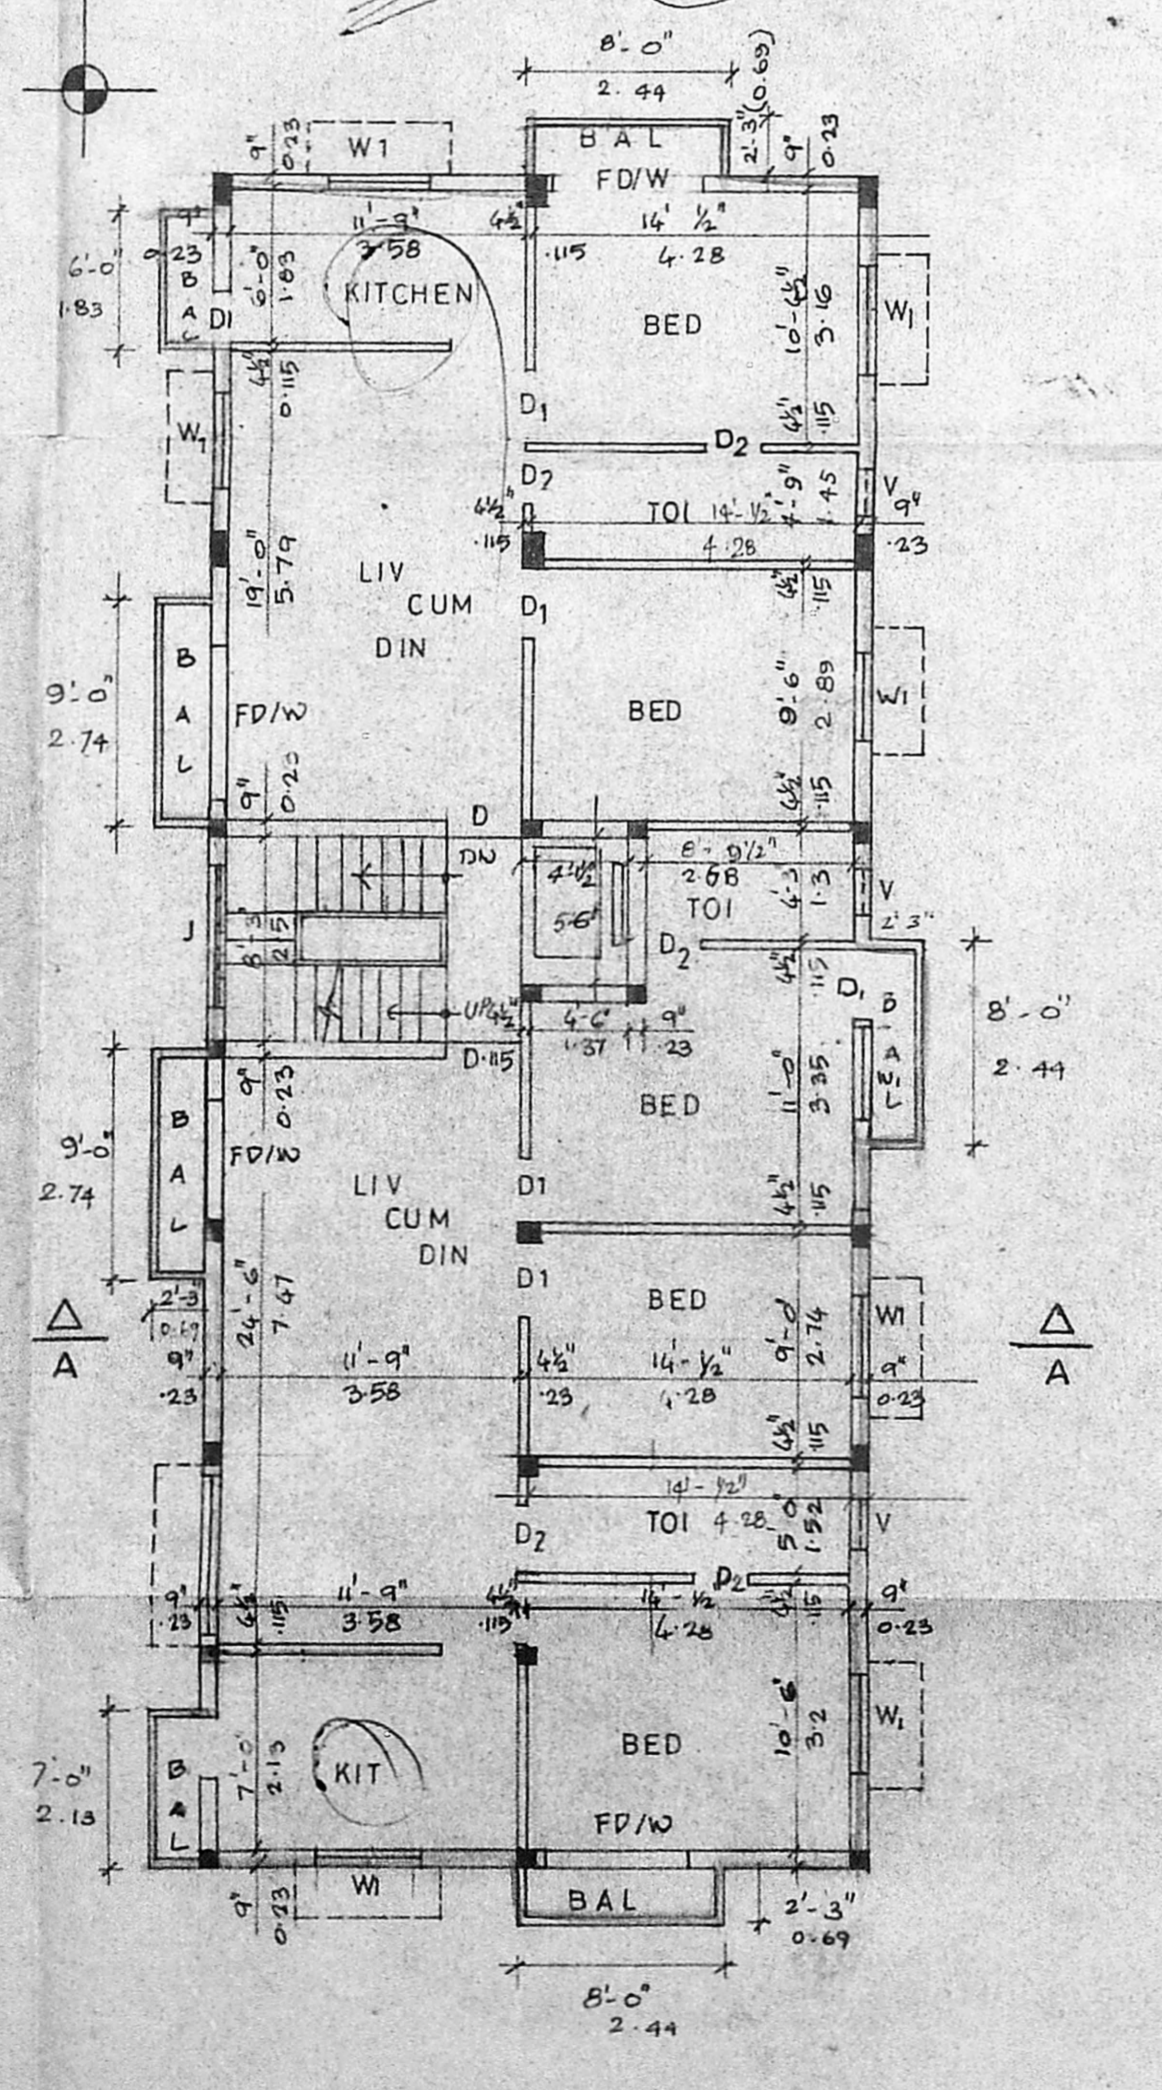

TYPICAL FLOOR PLAN  
FIRST SECOND & THIRD FLOOR PLAN

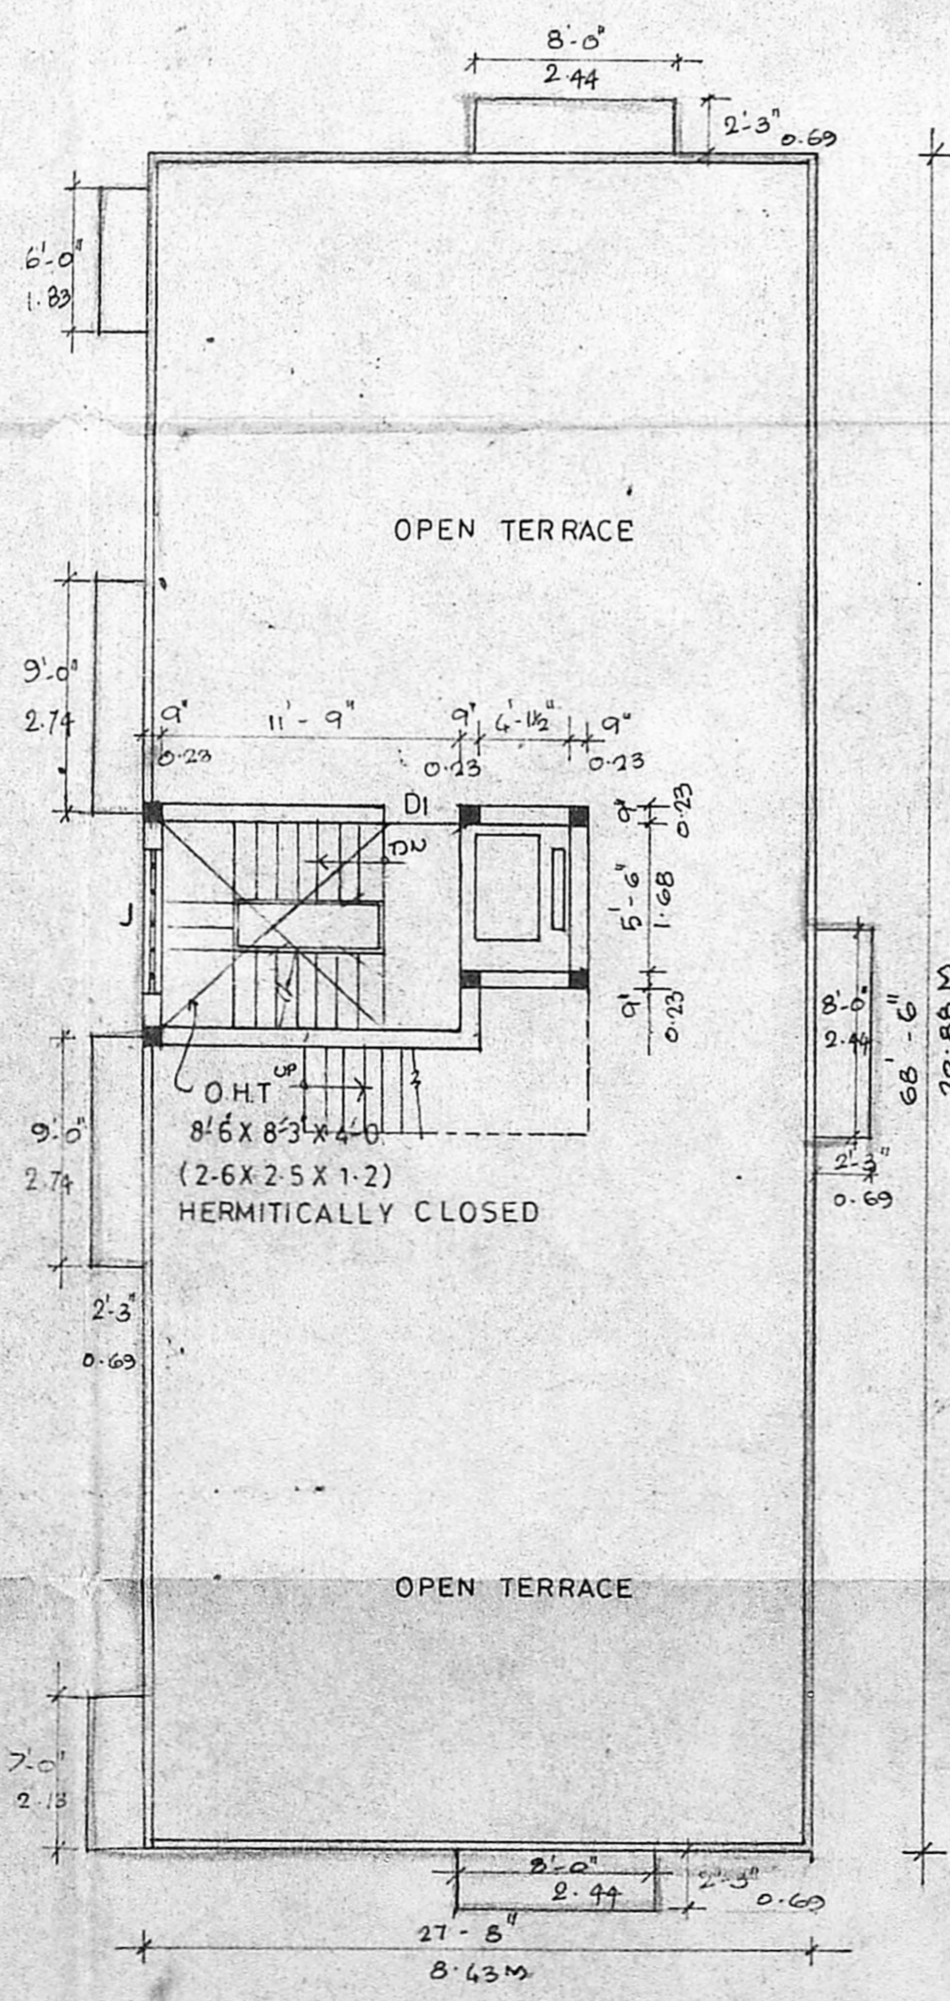

TERRACE FLOOR PLAN

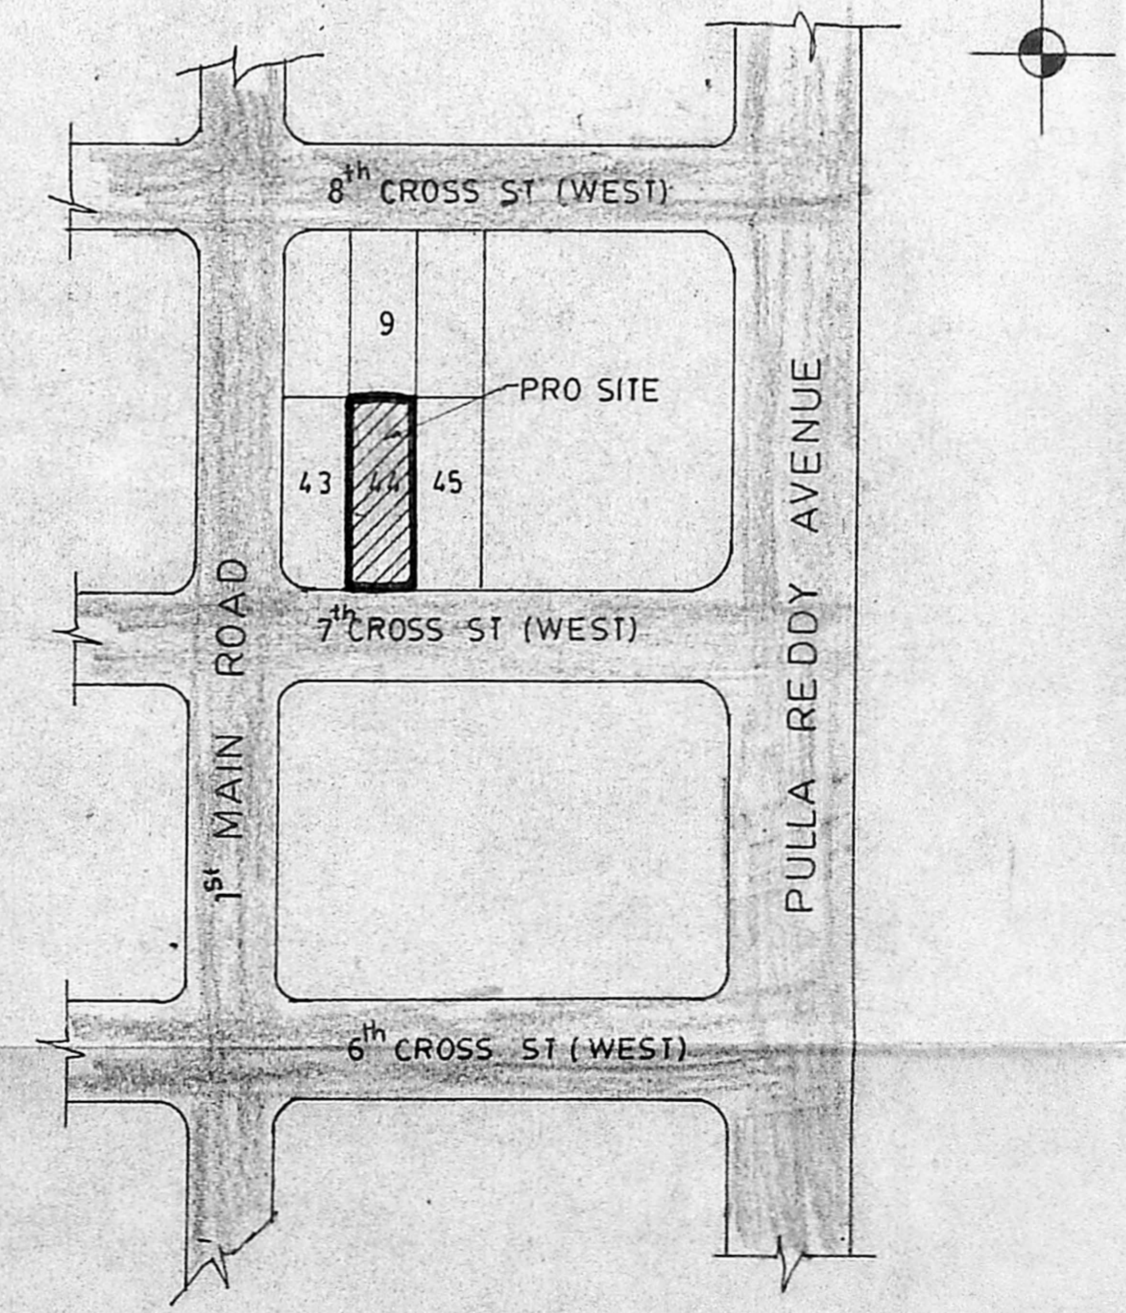

KEY PLAN  
(NOT TO SCALE)

135

*Revised Plan*

*19/9/93*

*12/9*

COLOUR INDEX	
PROPOSED	RED
ROAD	GREEN
BOUNDARY	BLACK

AREA STATEMENT			
PLOT AREA	4860 SFT	451.67 SQ.M	
GROUND FLOOR	1222.07 SFT	113.58 SQ.M	
FIRST FLOOR	2018.94 SFT	187.56 SQ.M	
SECOND FLOOR	2018.94 SFT	187.56 SQ.M	
THIRD FLOOR	2018.94 SFT	187.56 SQ.M	
TOTAL	7278.99 SFT	676.48 SQ.M	
F/S-1	1.495		
MES. PUMP ROOM	673.09 SFT	62.55 SQ.M	
WATCH MAN BOOTH			
PLOT COVERAGE	39%		

SPECIFICATION	
COLUMN FOUNDATION	RCC 1:4:8
RCC	1:2:4 FOR PLINTH BEAM LINTEL ROOF SLAB ETC
MOSAIC FLOORING	IN C.M.1:5
TWO COATS OF SUPERCEM	OR ONE COAT OF WHITE WASH
TWO COATS PAINTING	OR COAT OF PRIMER FOR WOOD WORKS
WEATHERING COURSE	WITH BRICK JELLY WITH TWO COURSES OF FLOT TILES

SCHEDULE OF JOINERY			
D	DOOR	3-3 X 7-0	1-00 X 2-13
D <sub>1</sub>	DOOR	3-0 X 7-0	0-91 X 2-13
D <sub>2</sub>	DOOR	2-6 X 7-0	0-75 X 2-13
W	WINDOW	6-0 X 4-0	1-83 X 1-21
W <sub>1</sub>	WINDOW	4-0 X 4-0	1-21 X 1-21
V	VENTILATOR	3-0 X 2-0	0-91 X 0-61
J	JALLY	4-0 X 4-0	1-21 X 1-21
FD/M	FRENCH DOOR/ WINDOW	7-0 X 7-0	2-13 X 2-13

PLAN SHOWING THE PROPOSED RESIDENTIAL BUILDING AT DOOR NO. 44, 7<sup>TH</sup> CROSS ST. (WEST), SHENOY NAGAR, MADRAS-30. T.S.NO 20 PART, R.S.NO 11 PART BLOCK 9, PERIAKUDAL VILLAGE.

SCALE 1"=8'-0" OR (1:60)

*T.K. Ramdas*  
 T.K. RAMDAS, M.I.E.  
 CHARTERED ENGINEER DT 27.10.87.  
 M 29308/8 DT 9.1.81  
 LICENSED SURVEYOR CLASS-1 NO. 54.  
 CORPORATION OF MADRAS.  
 GOVT. REGD. VALUER C-1/210/91.  
 18 FLAT NO 16 RAMACHANDRA ST.  
 T. NAGAR MADRAS - 600 017.  
 PH NO: 8281062, 8281333.

L. SURVEYOR

*R. Raghavulu*  
 OWNER