




SECOND FLOOR PLAN
SCALE 1"=8'

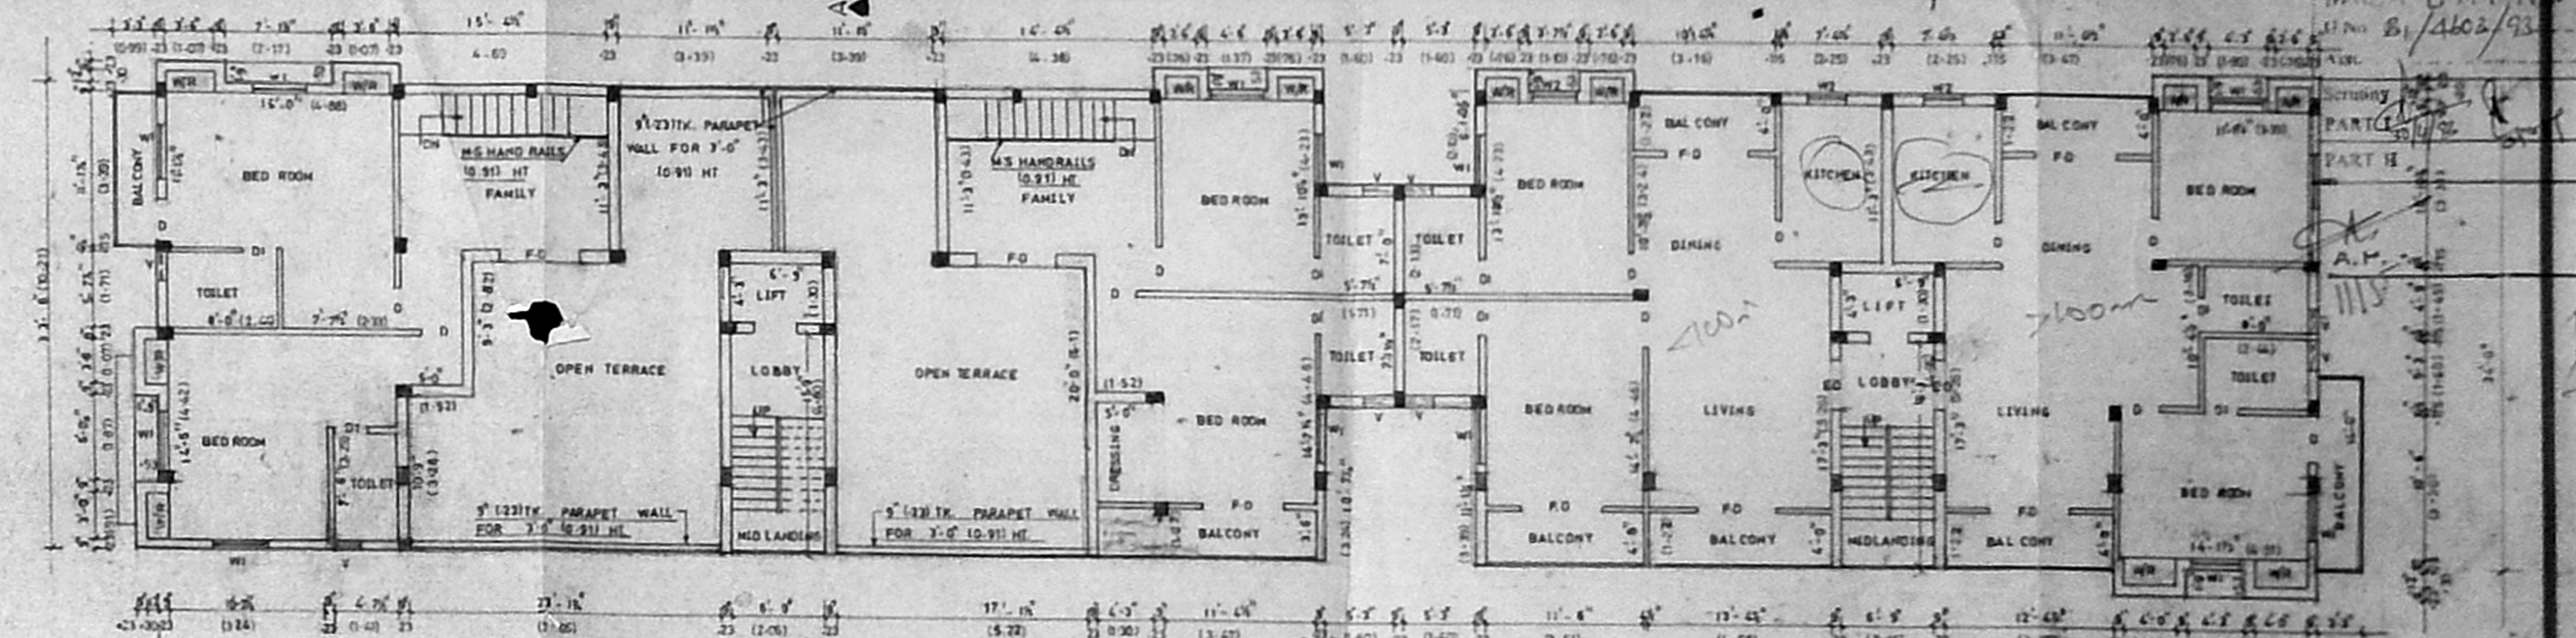


THIRD FLOOR PLAN
SCALE 1"=8'

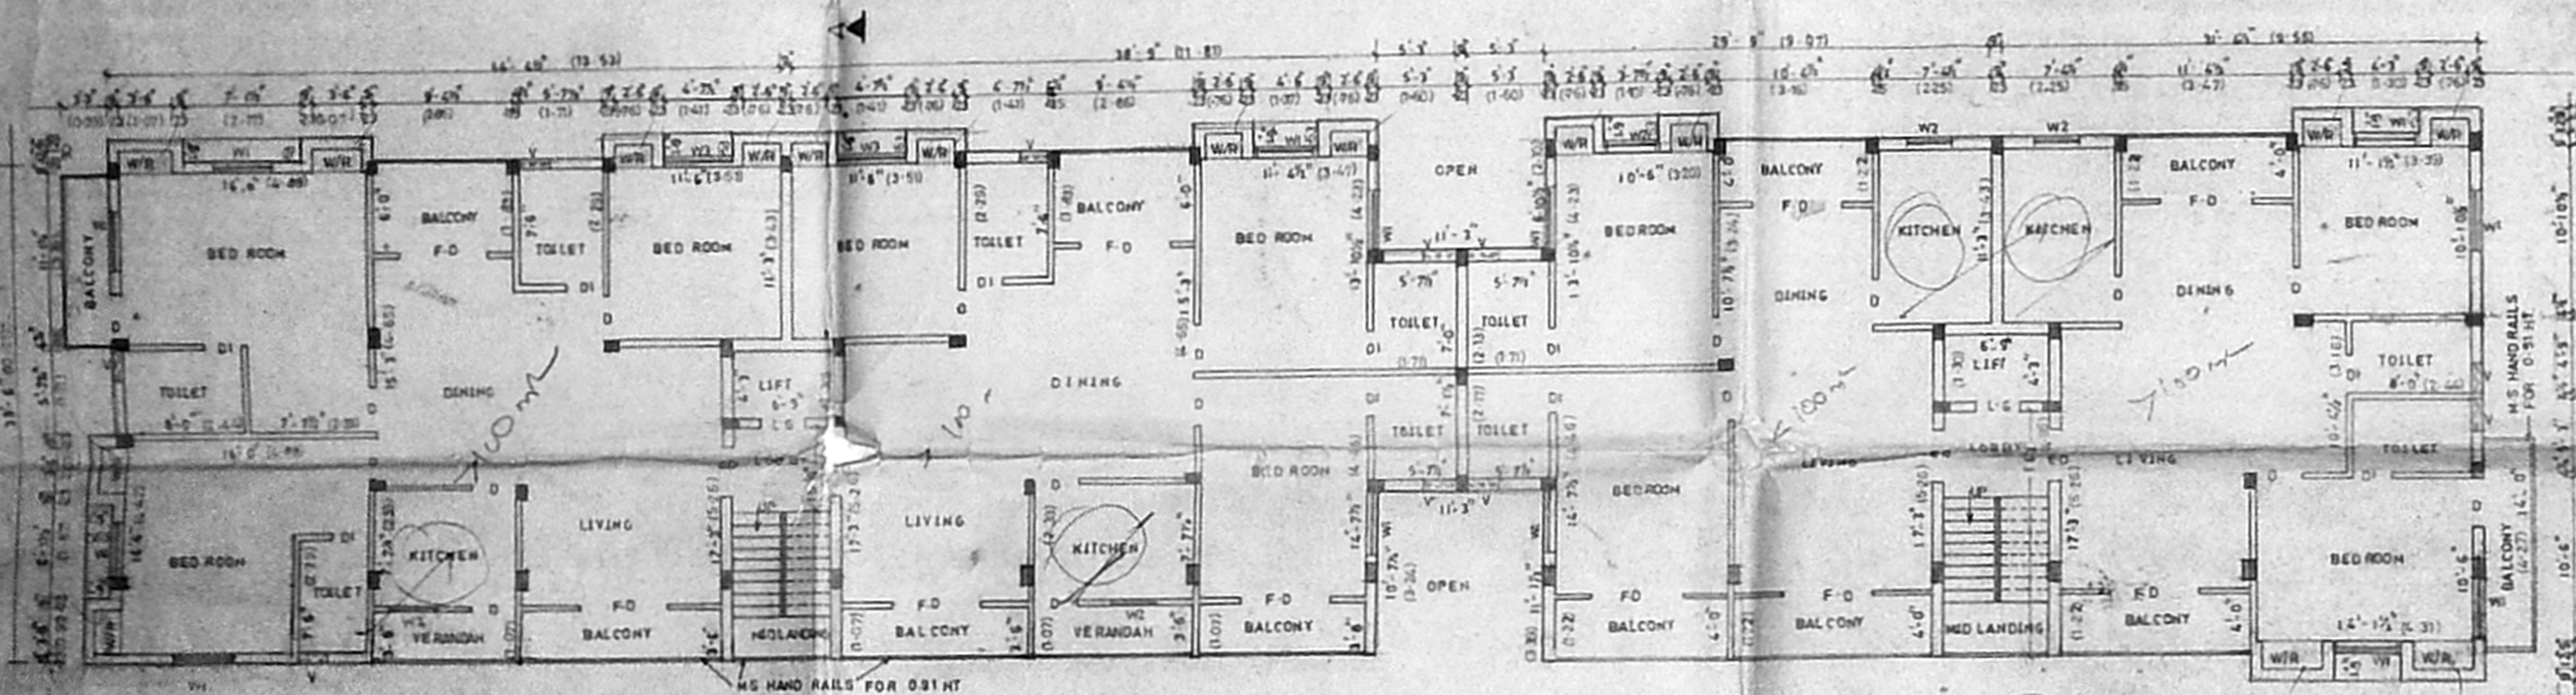


FIRST FLOOR PLAN
SCALE 1"=8'

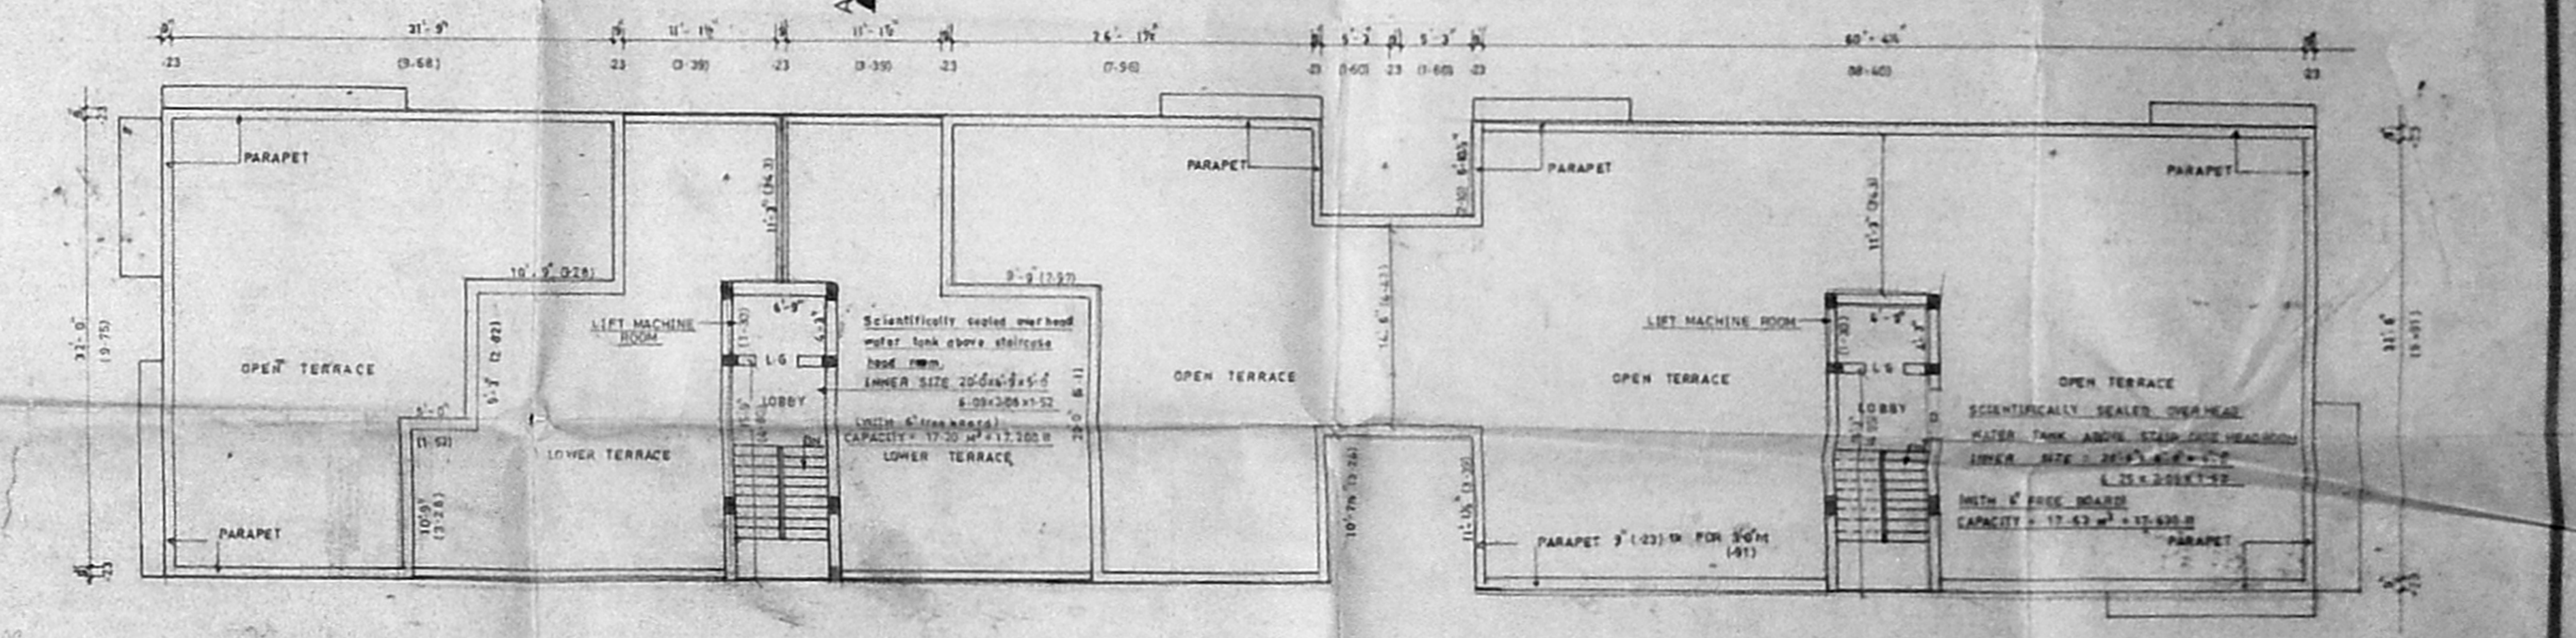

TERRACE PLAN
SCALE 1"=8'

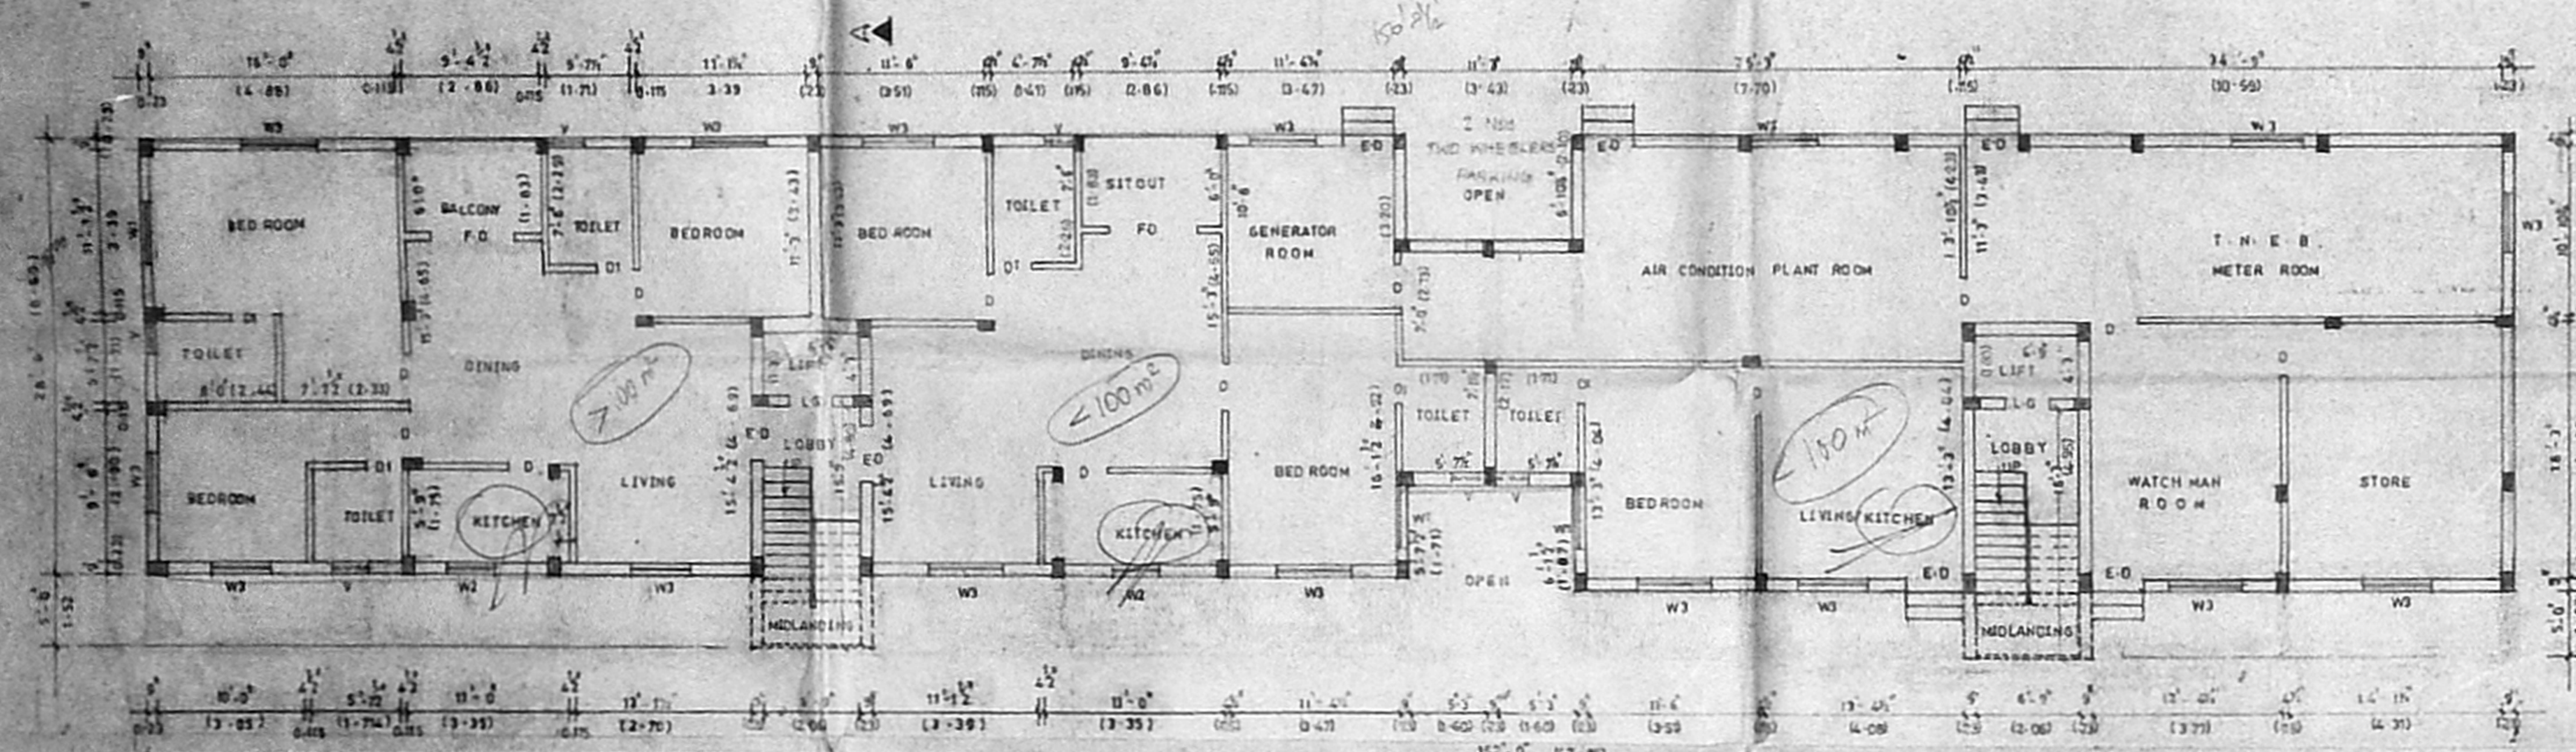


GROUND FLOOR PLAN
SCALE 1"=8'

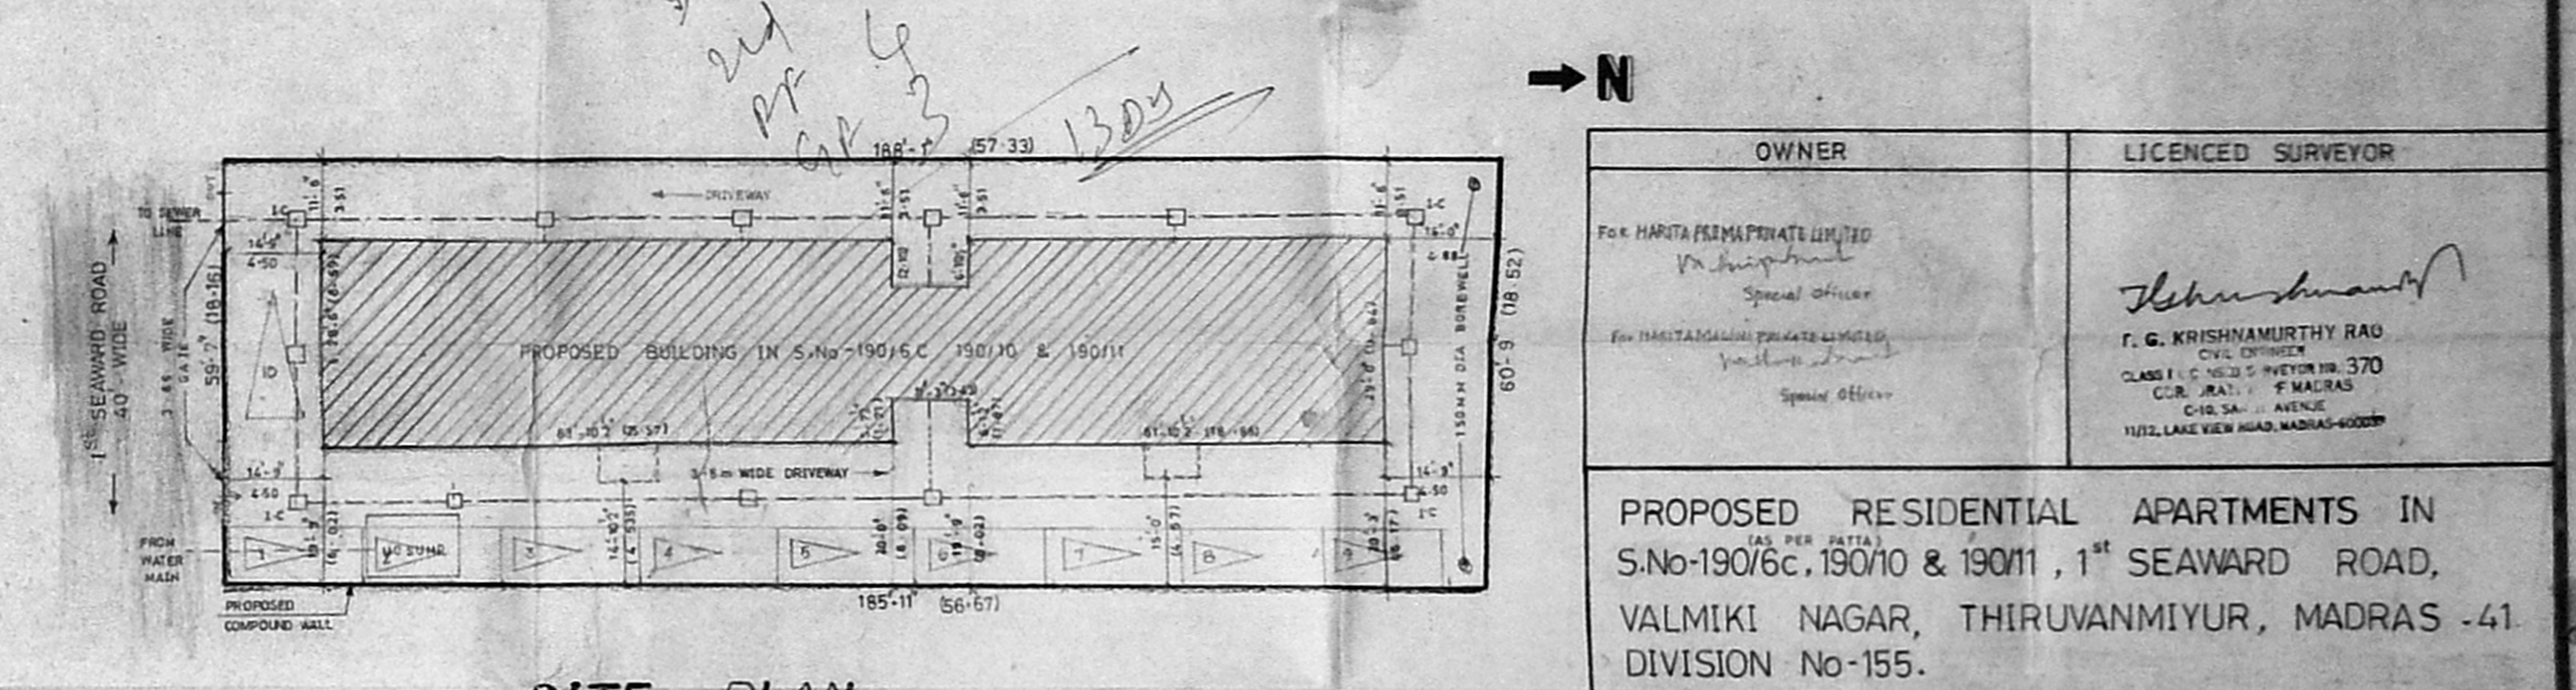


SITE PLAN
SCALE 1"=16'


OWNER FOR HARITA PRIMA PATE LIMITED Special Officer	LICENCED SURVEYOR S. G. KRISHNAMURTHY RAO CLASS I CIVIL ENGINEER C-16, 5A, 1 ST AVENUE 11/12, LAKE VIEW ROAD, MADRAS-600017
PROPOSED RESIDENTIAL APARTMENTS IN S.No-190/6c, 190/10 & 190/11, 1 ST SEAWARD ROAD, VALMIKI NAGAR, THIRUVANMIYUR, MADRAS -41. DIVISION No-155.	
SCALE : AS ABOVE	Drawn on 120-2-93
SHEET NO - 1	

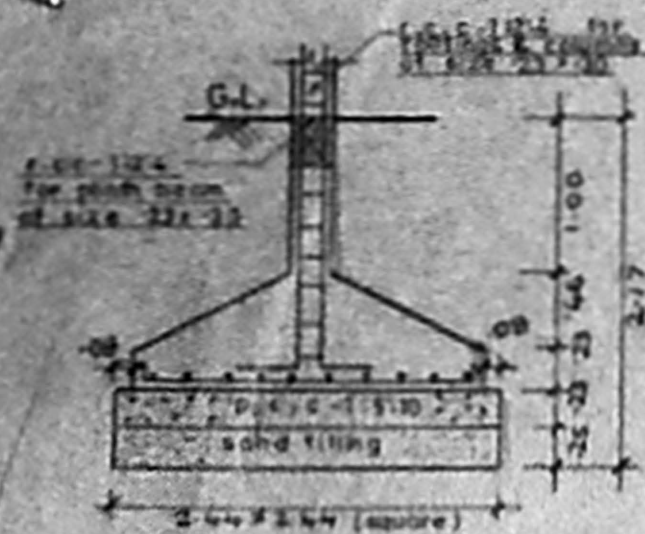


FOUNDATION DETAIL
SCALE 1:50

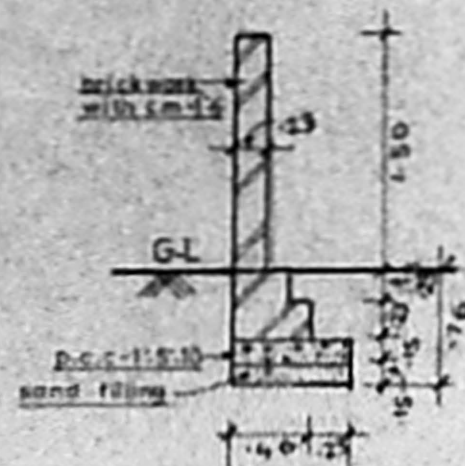


SECTION OF COMPOUND WALL
SCALE 1:50

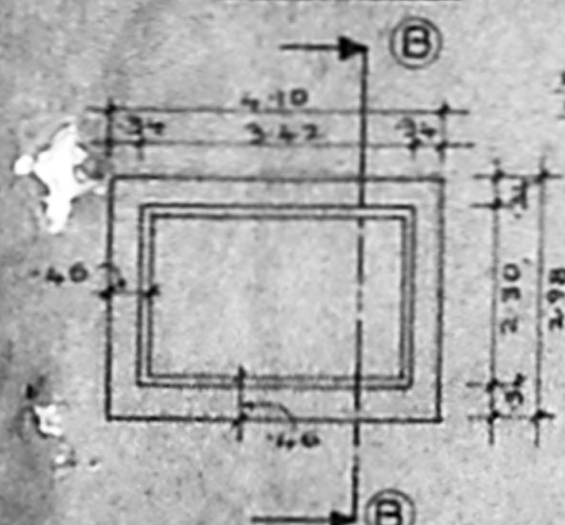


PLAN OF SUMP
SCALE 1:100

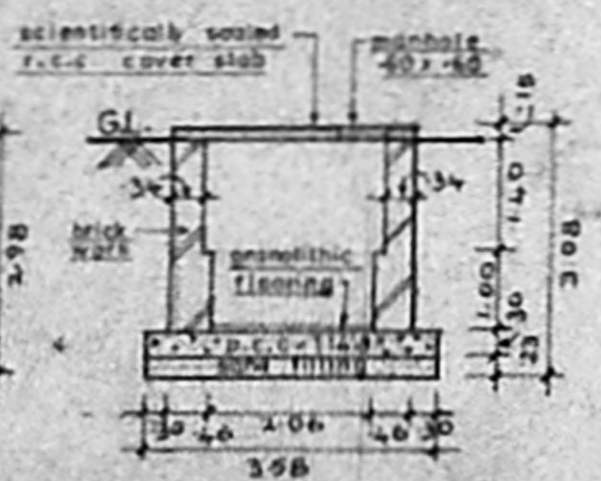


SECTION OF SUMP ON B-B
SCALE 1:100

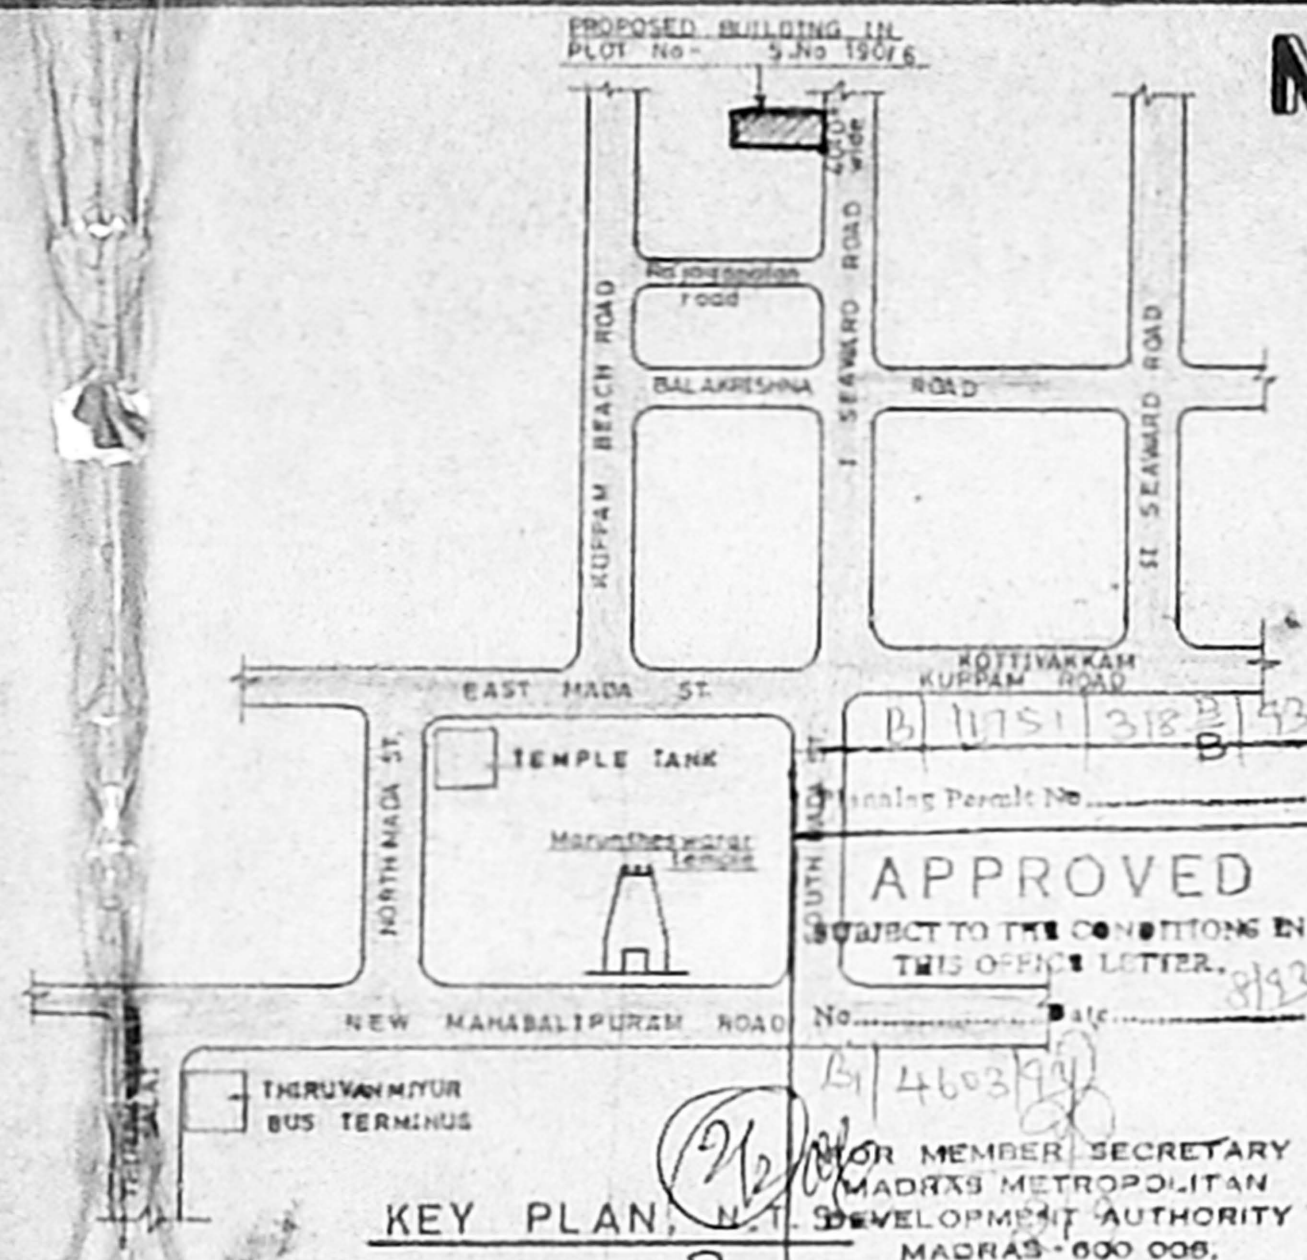

APPROVED
SUBJECT TO THE CONDITIONS IN THIS OFFICE LETTER.
MEMBER SECRETARY
MADRAS METROPOLITAN DEVELOPMENT AUTHORITY
MADRAS - 600 005.

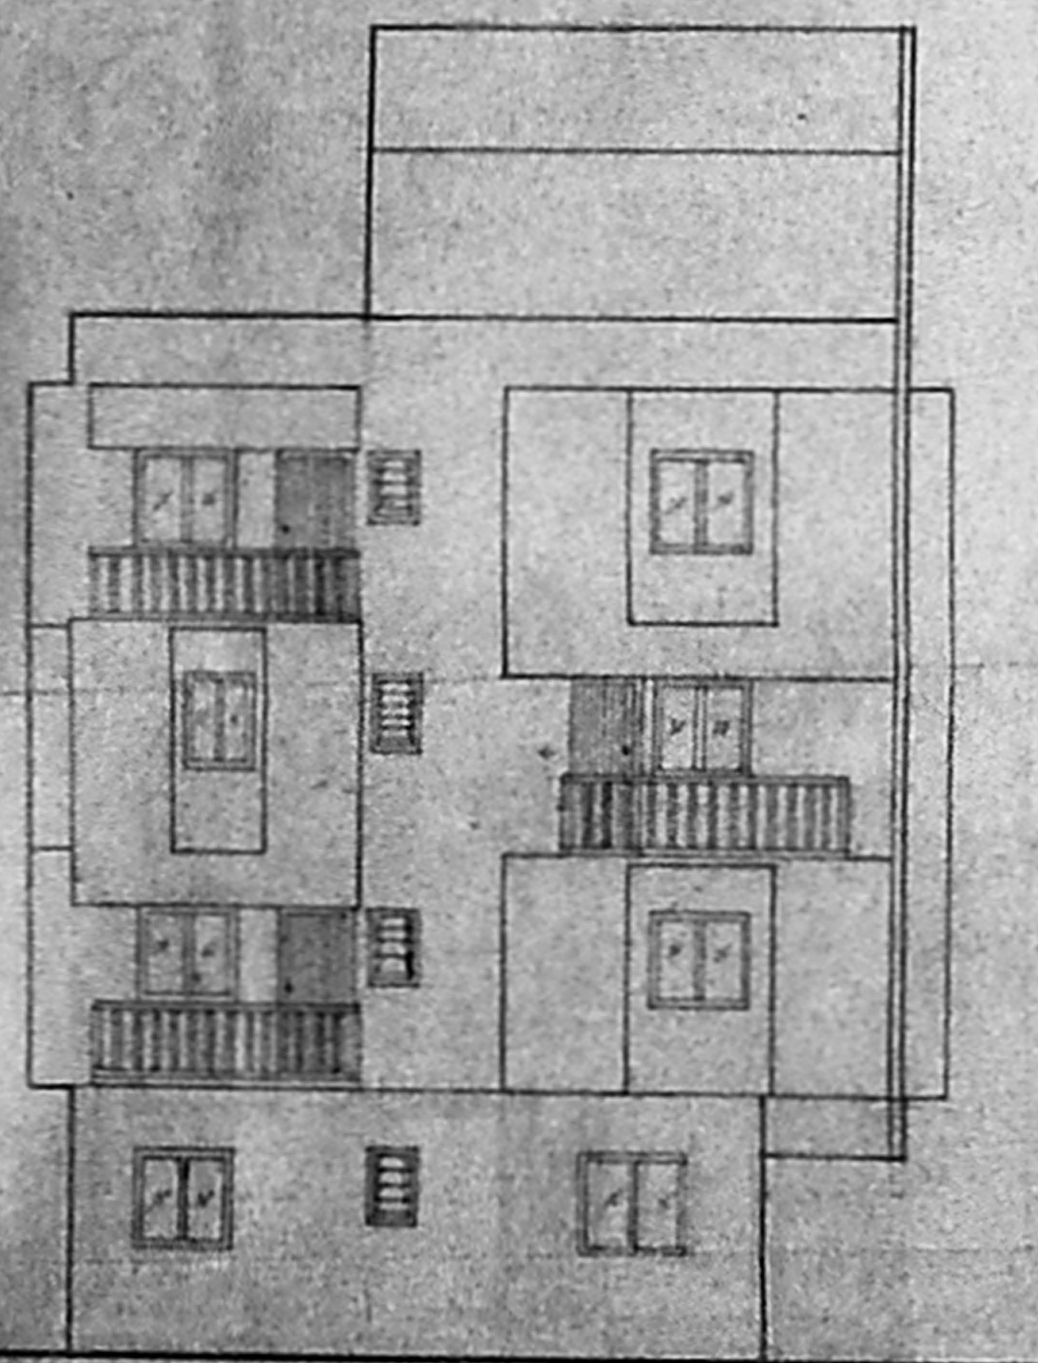

FRONT ELEVATION
SCALE 1" = 8'-0"

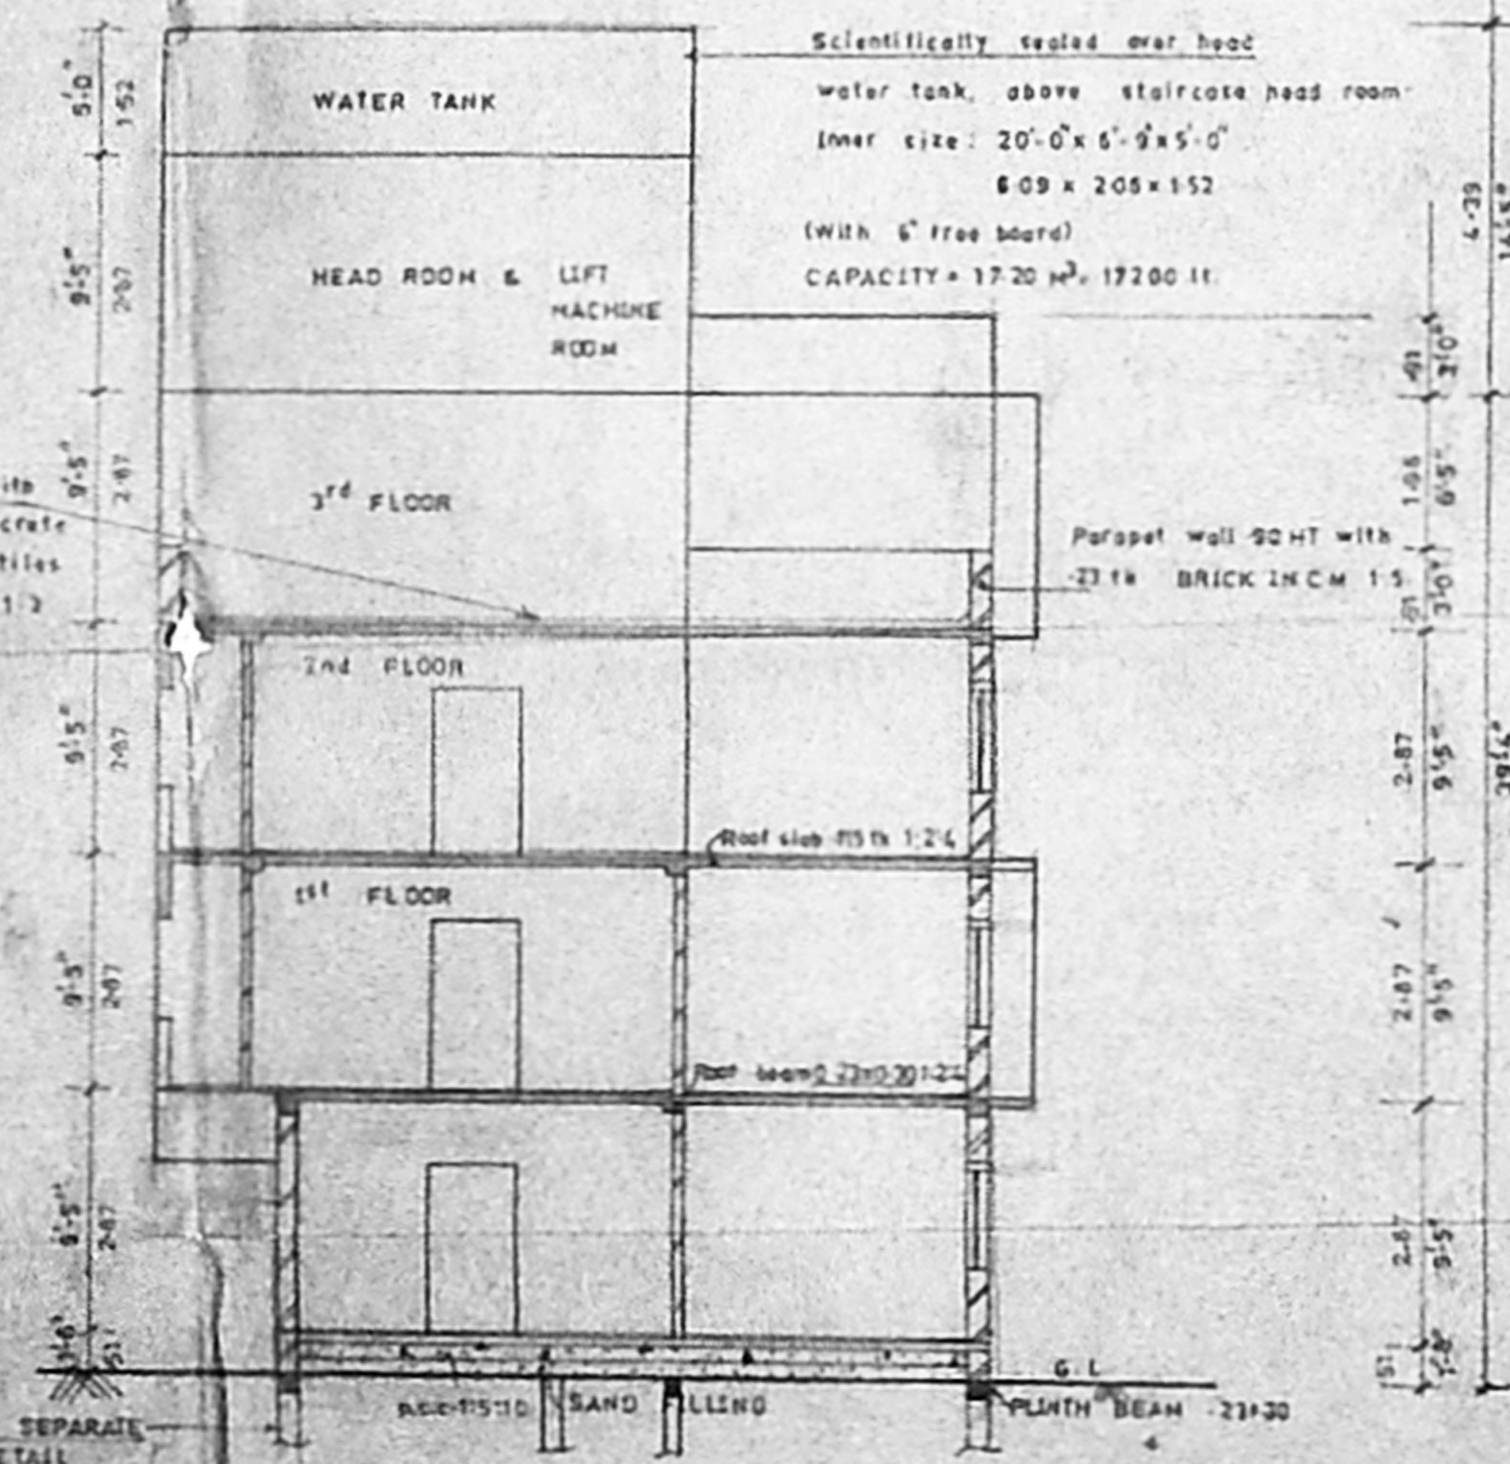

SECTION ON A-A
SCALE 1" = 8'-0"

SCHEDULE OF JOINERY			
TYPE	DESCRIPTION	SIZE	
		IN FEET	IN METRE
E.D	ENTRANCE DOOR	3'-6" x 7'-0"	1.07 x 2.13
D	OTHER DOORS	3'-0" x 7'-0"	0.91 x 2.13
D1		2'-6" x 7'-0"	0.76 x 2.13
F.D	FRENCH DOOR	6'-0" x 7'-0"	1.83 x 2.13
W1	WINDOW	4'-0" x 4'-0"	1.22 x 1.22
W2		3'-0" x 4'-0"	0.91 x 1.22
W3		4'-7 1/2" x 4'-0"	1.41 x 1.22
V	VENTILATOR	2'-0" x 3'-0"	0.61 x 0.91
L.G	LIFT GATE	3'-3" x 7'-0"	0.99 x 2.13

MMDA 'B' / PP No. /
No. B1/4603/92
APPROVED
PART I
PART II

W/R	WARDROBE
I.C	INSPECTION CHAMBER

COLOUR REFERENCE

PROPOSED	SEWER LINE	D.P.
BOUNDARY	WATER LINE	
ROAD		

AREA STATEMENT

AREA OF THE PLOT =	11280 sq.ft = 1047.94 m ²
NON F.S.I AREA =	1504 sq.ft = 139.72 m ²
NET AREA OF GROUND FLOOR =	2944 sq.ft = 273.50 m ²
AREA OF FIRST FLOOR =	5297 sq.ft = 492.10 m ²
AREA OF SECOND FLOOR =	5250 sq.ft = 487.74 m ²
AREA OF THIRD FLOOR =	4195 sq.ft = 389.73 m ²
F.S.I PROVIDED (1:568) =	17686 sq.ft = 1643.07 m ²
F.S.I PERMISSIBLE (1:750) =	19740 sq.ft = 1833.89 m ²
PLOT COVERAGE PROVIDED =	46.96%
PLOT COVERAGE PERMISSIBLE =	60%
GRAND TOTAL AREA OF ALL THE FLOORS =	19548 sq.ft = 1816.05 m ²
2 Nos TWO WHEELER PARKING SPACE PROVIDED	
10 Nos CAR PARKING SPACE PROVIDED	

SHEET No - 2
ELEVATION, CROSS SECTION, U.G. SUMA DEWATEY
FOUNDATION DETAIL, COMPOUND WALL DETAIL,
KEY PLAN, SCHEDULE OF JOINERY, COLOUR-
REFERENCE, AREA STATEMENT.
Drawn on: 20-2-93

PROPOSED RESIDENTIAL APARTMENTS IN S.No-190/6c
190/10 & 190/11, 1st SEAWARD ROAD, VALMIKI NAGAR,
THIRUVANMIYUR, MADRAS - 41.
DIVISION No-155

OWNER	LICENSED SURVEYOR
FOR HARIKA PRIMA PRIVATE LIMITED Special office	I. G. KRISHNAMURTHY RAO CIVIL ENGINEER CLASS I LICENSED SURVEYOR NO. 370 CORPORATION - MADRAS C-10, SANDH AVENUE 11/12, LAKE VIEW ROAD, MADRAS-600039