

O.H. TANK 10'-7 1/2" x 13'-7 1/2" x 5'-0"  
(HERMETICALLY SEALED)



PARAPET WALL

WEATHERING COURSE


O.H. TANK (HERMETICALLY SEALED)

B/16542/209 A/B/93 dt. 106/03


Planning Permit No. ....  
**APPROVED**  
SUBJECT TO THE CONDITIONS IN THIS DESIGN PLAN.  
No. 61/6846/93 dt. 106/03  
FOR MEMBER SECRETARY  
MADRAS METROPOLITAN  
DEVELOPMENT AUTHORITY  
MADRAS - 600 009.

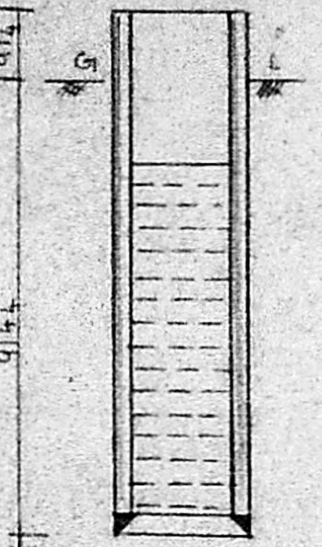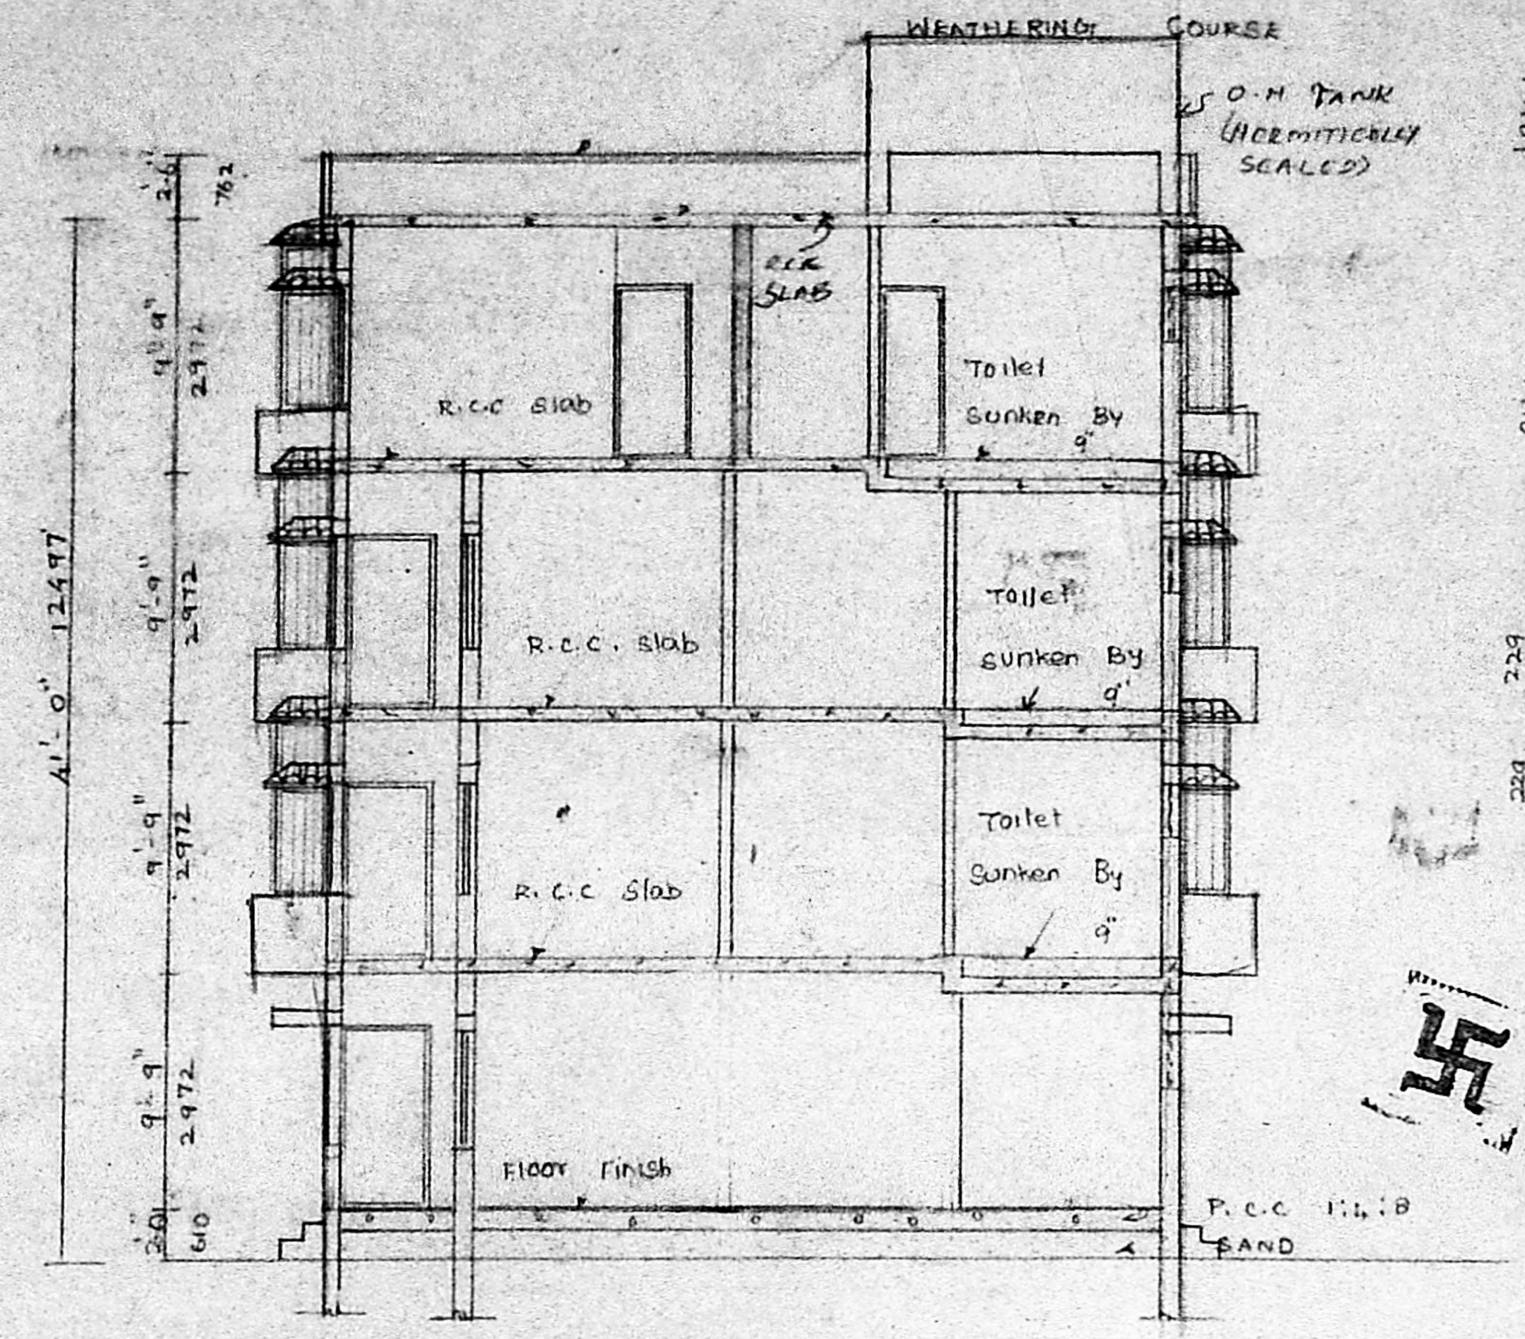

DETAILS OF WELL

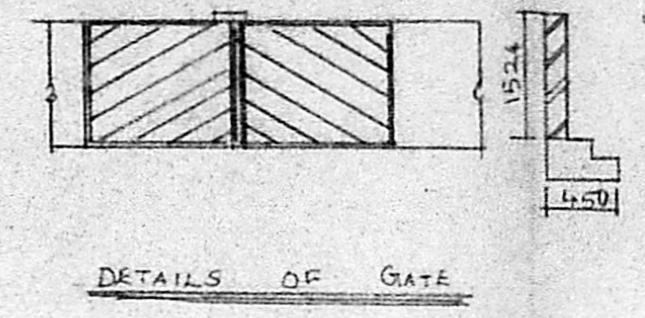

DETAILS OF GATE

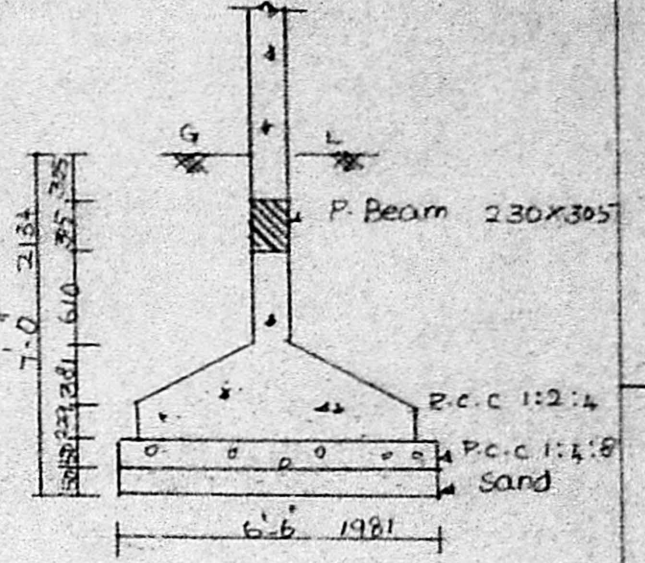

DETAILS OF FOUNDATION

Scale: 1" = 4'-0"

PROPOSED BUILDING AT DOOR NO. 10  
T-8-NO-6918 BLOCK NO. 10818  
SARANGAPANI STREET T NAGAR  
MADRAS-17

FOR Mr. VIJAYAKUMAR  
*RP memo of work  
slab to be ready  
ready party*

**SPECIFICATION:**  
FOUNDATION: R.C.C. 1:2:4 Column  
Foundation With R.C.C. 1:2:4  
Sand  
FLOORING: R.C.C. 1:1.8 WITH CM 1:1.4  
S. STRUCTURE: BK. WORK IN CM 1:3  
ROOF SLAB: R.C.C. 1:2:4  
W. COURSE: BK. Jally Laid With  
L.M. 1:4 With Two Layers  
OF Pressed Tiles.  
JOINERY: With Best Indian Teak.

PRO. COLOR: —  
SITE COLOR: —  
ROAD COLOR: —


JOB NO. SE/ 607/93

	NAME	DATE
DESIGNED BY		
DRAWN BY	B.P.L	22.2.92
CHECKED BY		
APPROVED BY		
SCALE	1" = 8'-0"	

Architects

SRINIVASA ENTERPRISES  
74, Bazullah Road  
MADRAS - 17  
Ph 8254962


127'-0" 38710

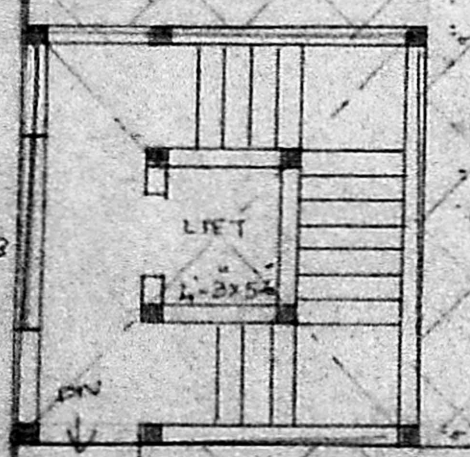


(+38'-9" LVL)

32'-6" (9906)  
TERRACE FLOOR PLAN


SECTION ON AA'

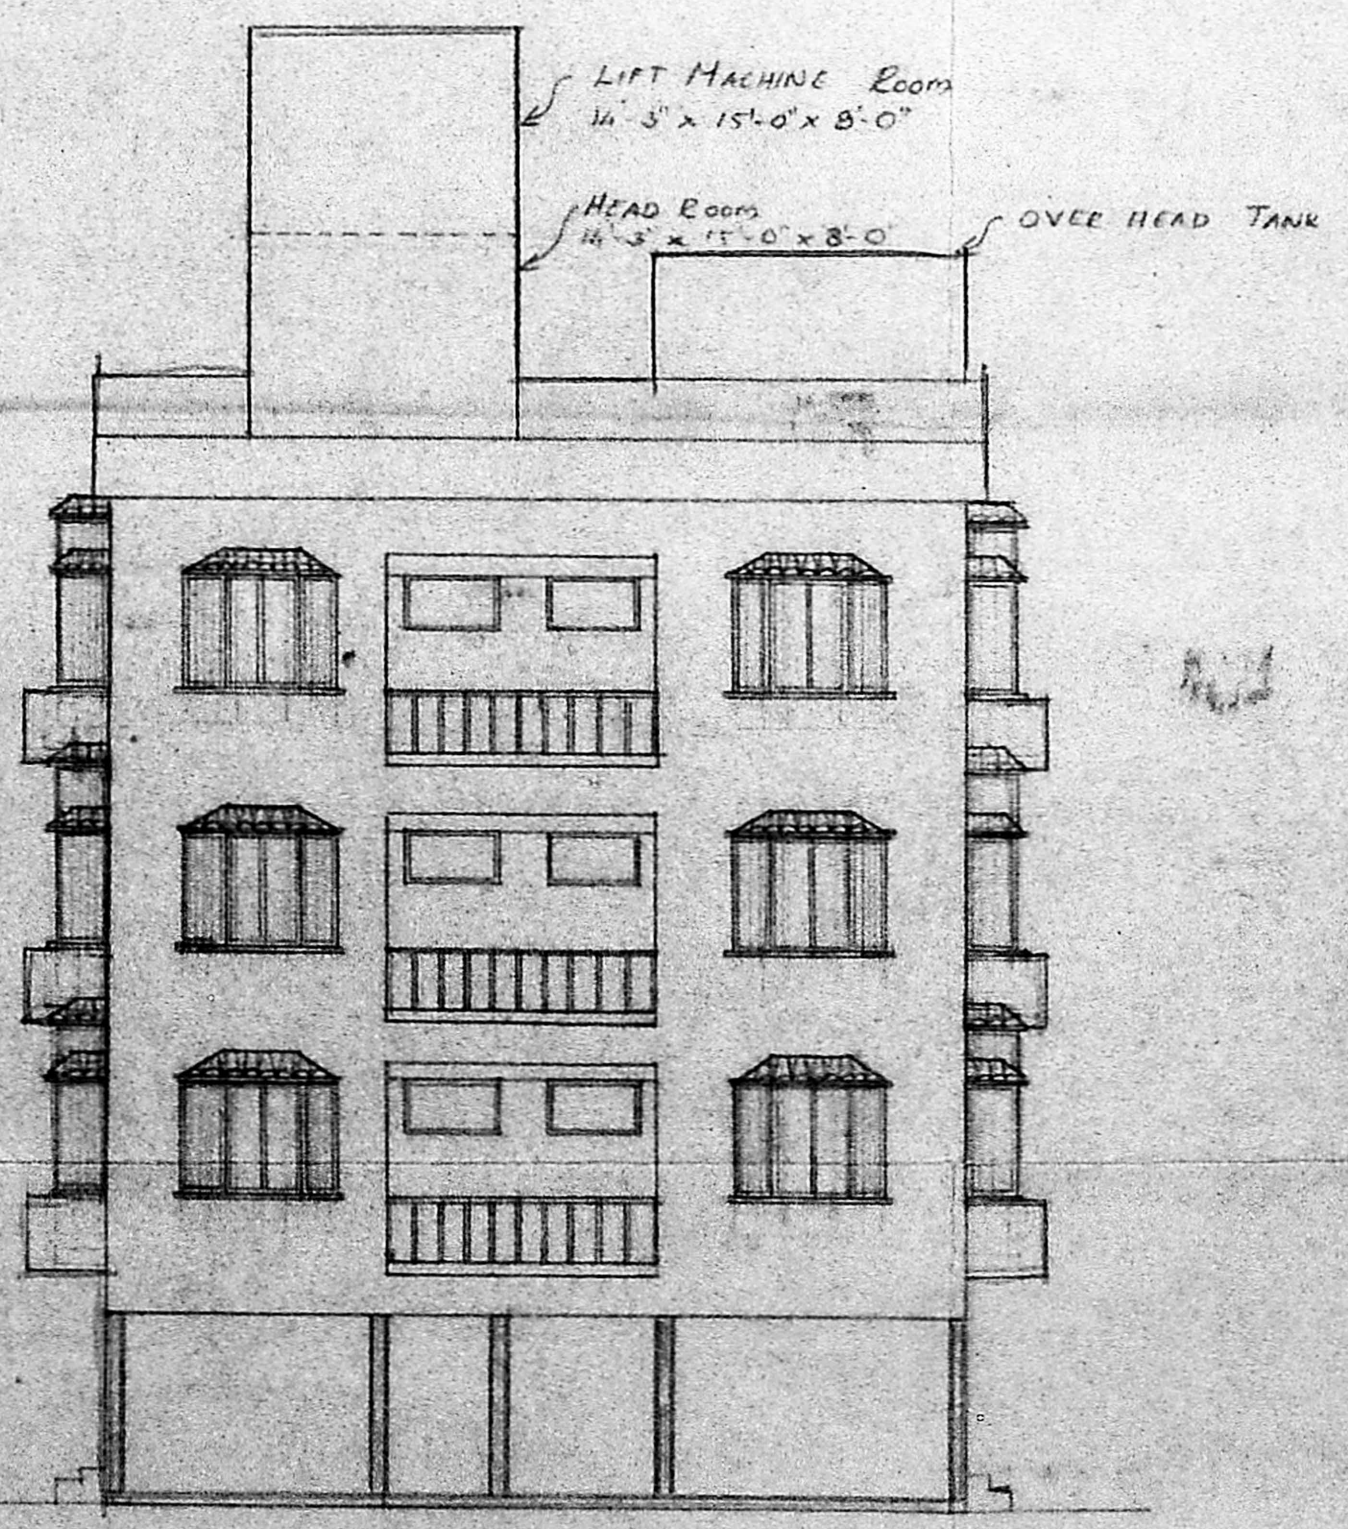

ELEVATION

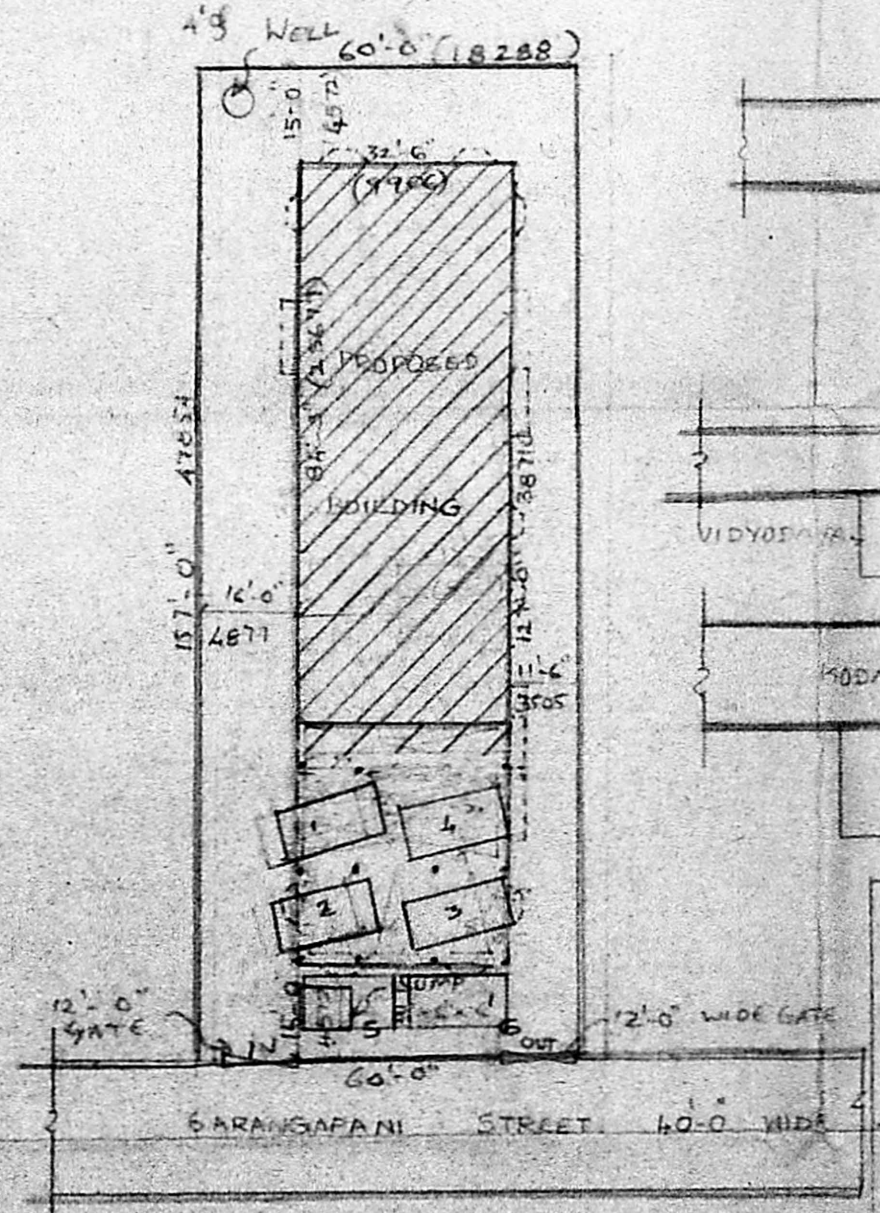

SITE PLAN  
SCALE: 1" = 32'-0"

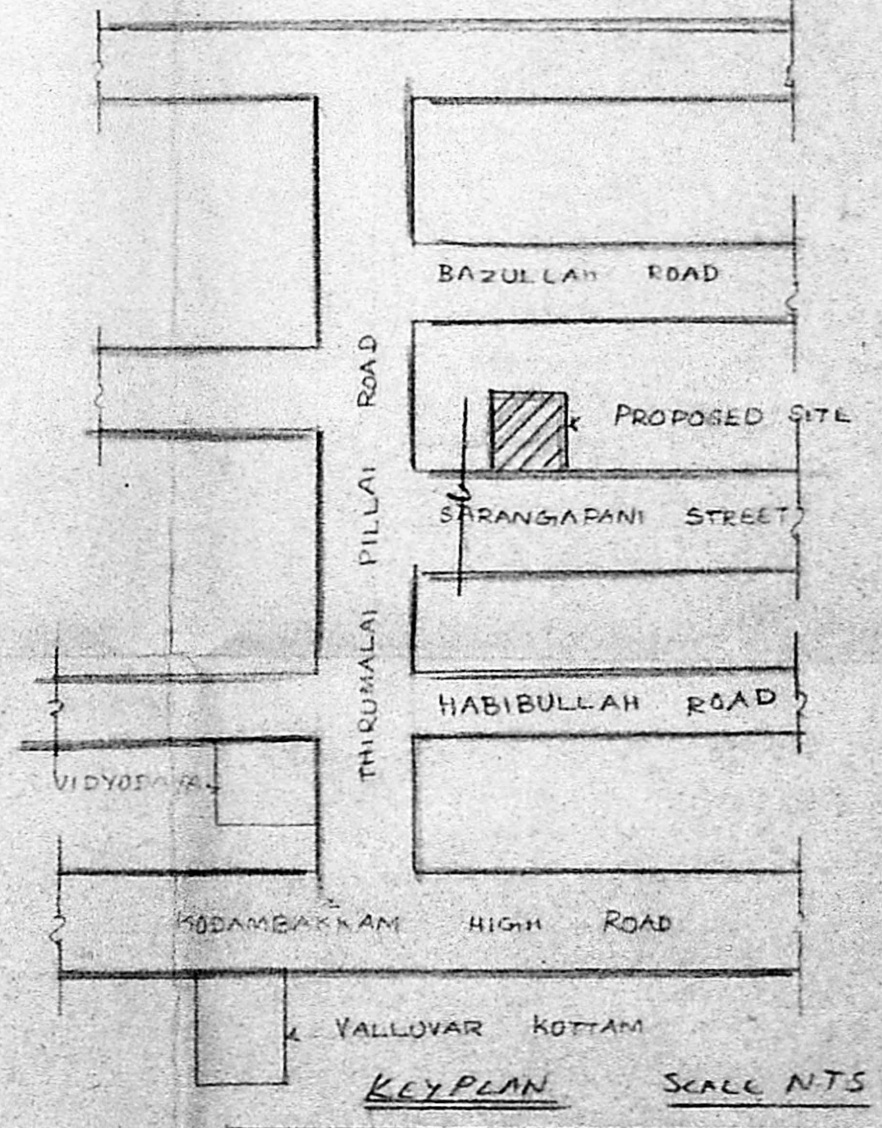

KEY PLAN SCALE N.T.S.

**AREA STATEMENT**

LAND AREA	9420 SFT
GROUND FLOOR	1298
FIRST FLOOR	4265
SECOND FLOOR	4265
THIRD FLOOR	4265
TOTAL	14093 (SFT)
F.S.I =	14093 / 9420 = 1.49

S. CHOCKALINGAM B.E., M.I.E.,  
CLASS 1 SURVEYOR L.S. No. 213  
CORPORATION OF MADRAS

LICENSED SURVEYOR.

OWNER: