




ELEVATION
71'-6" (21.79)

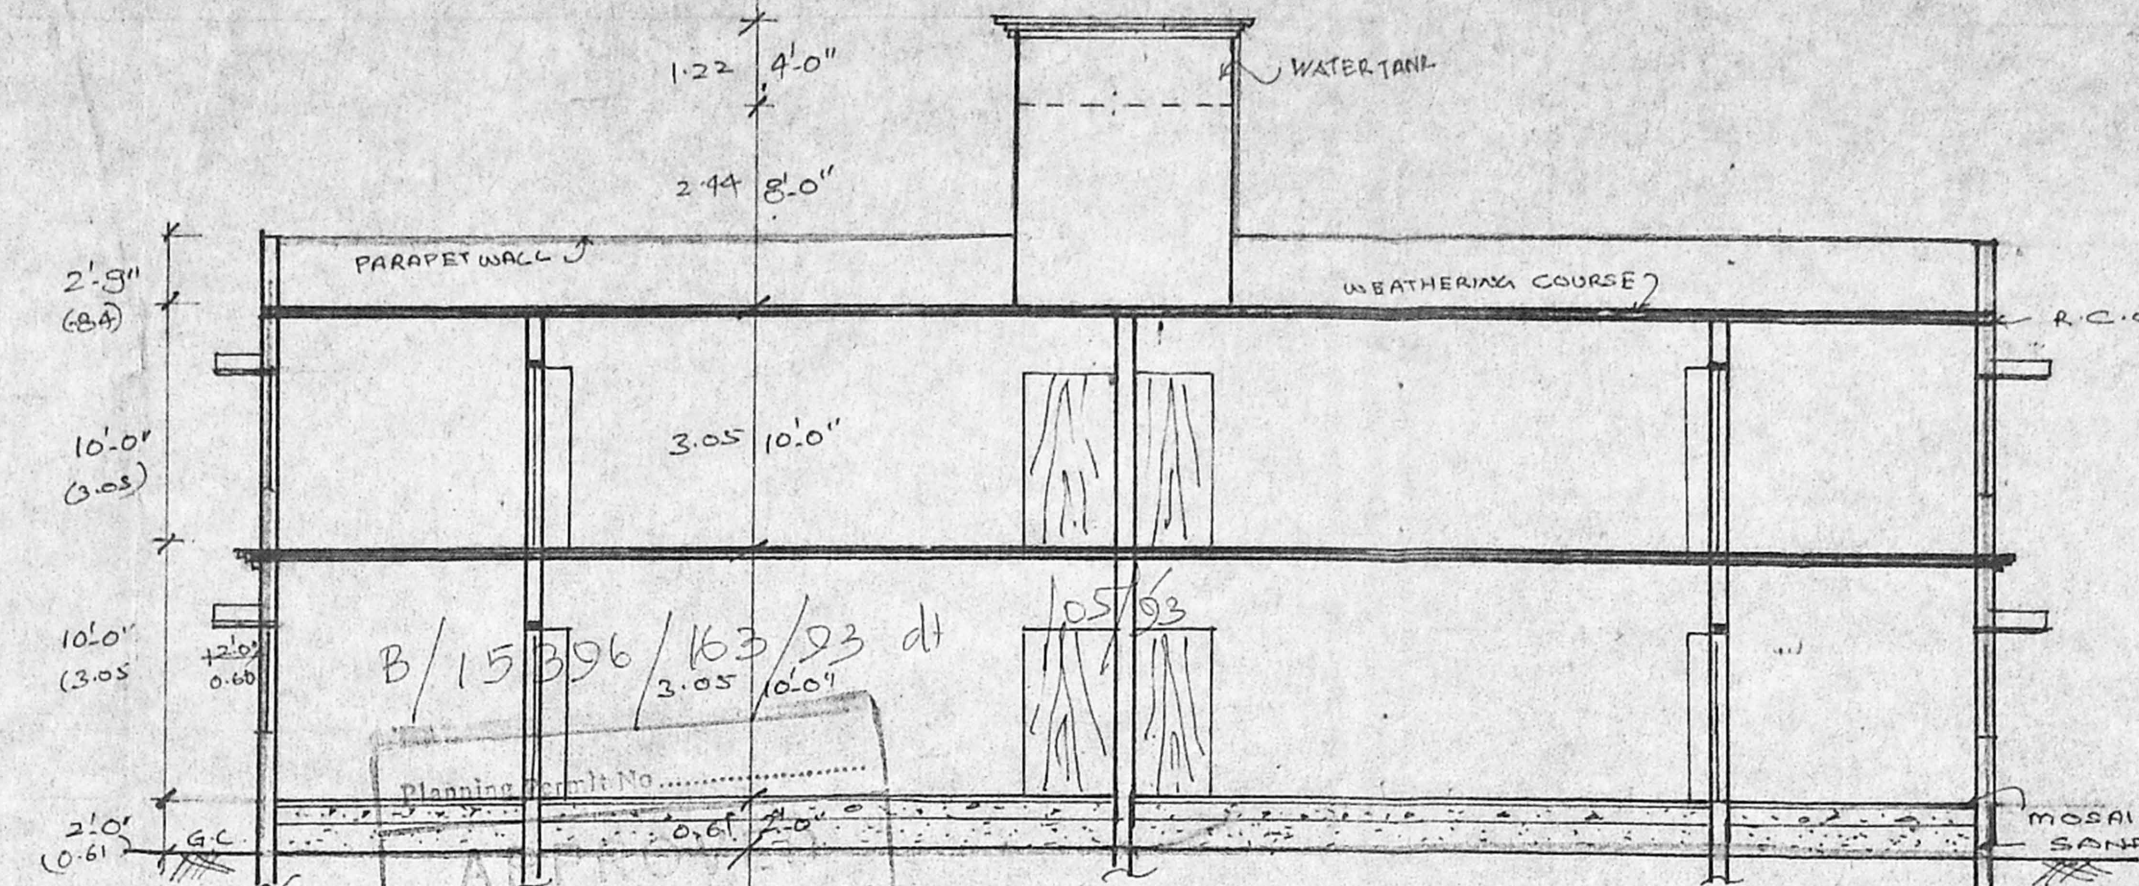


SECTION ON 'A B'

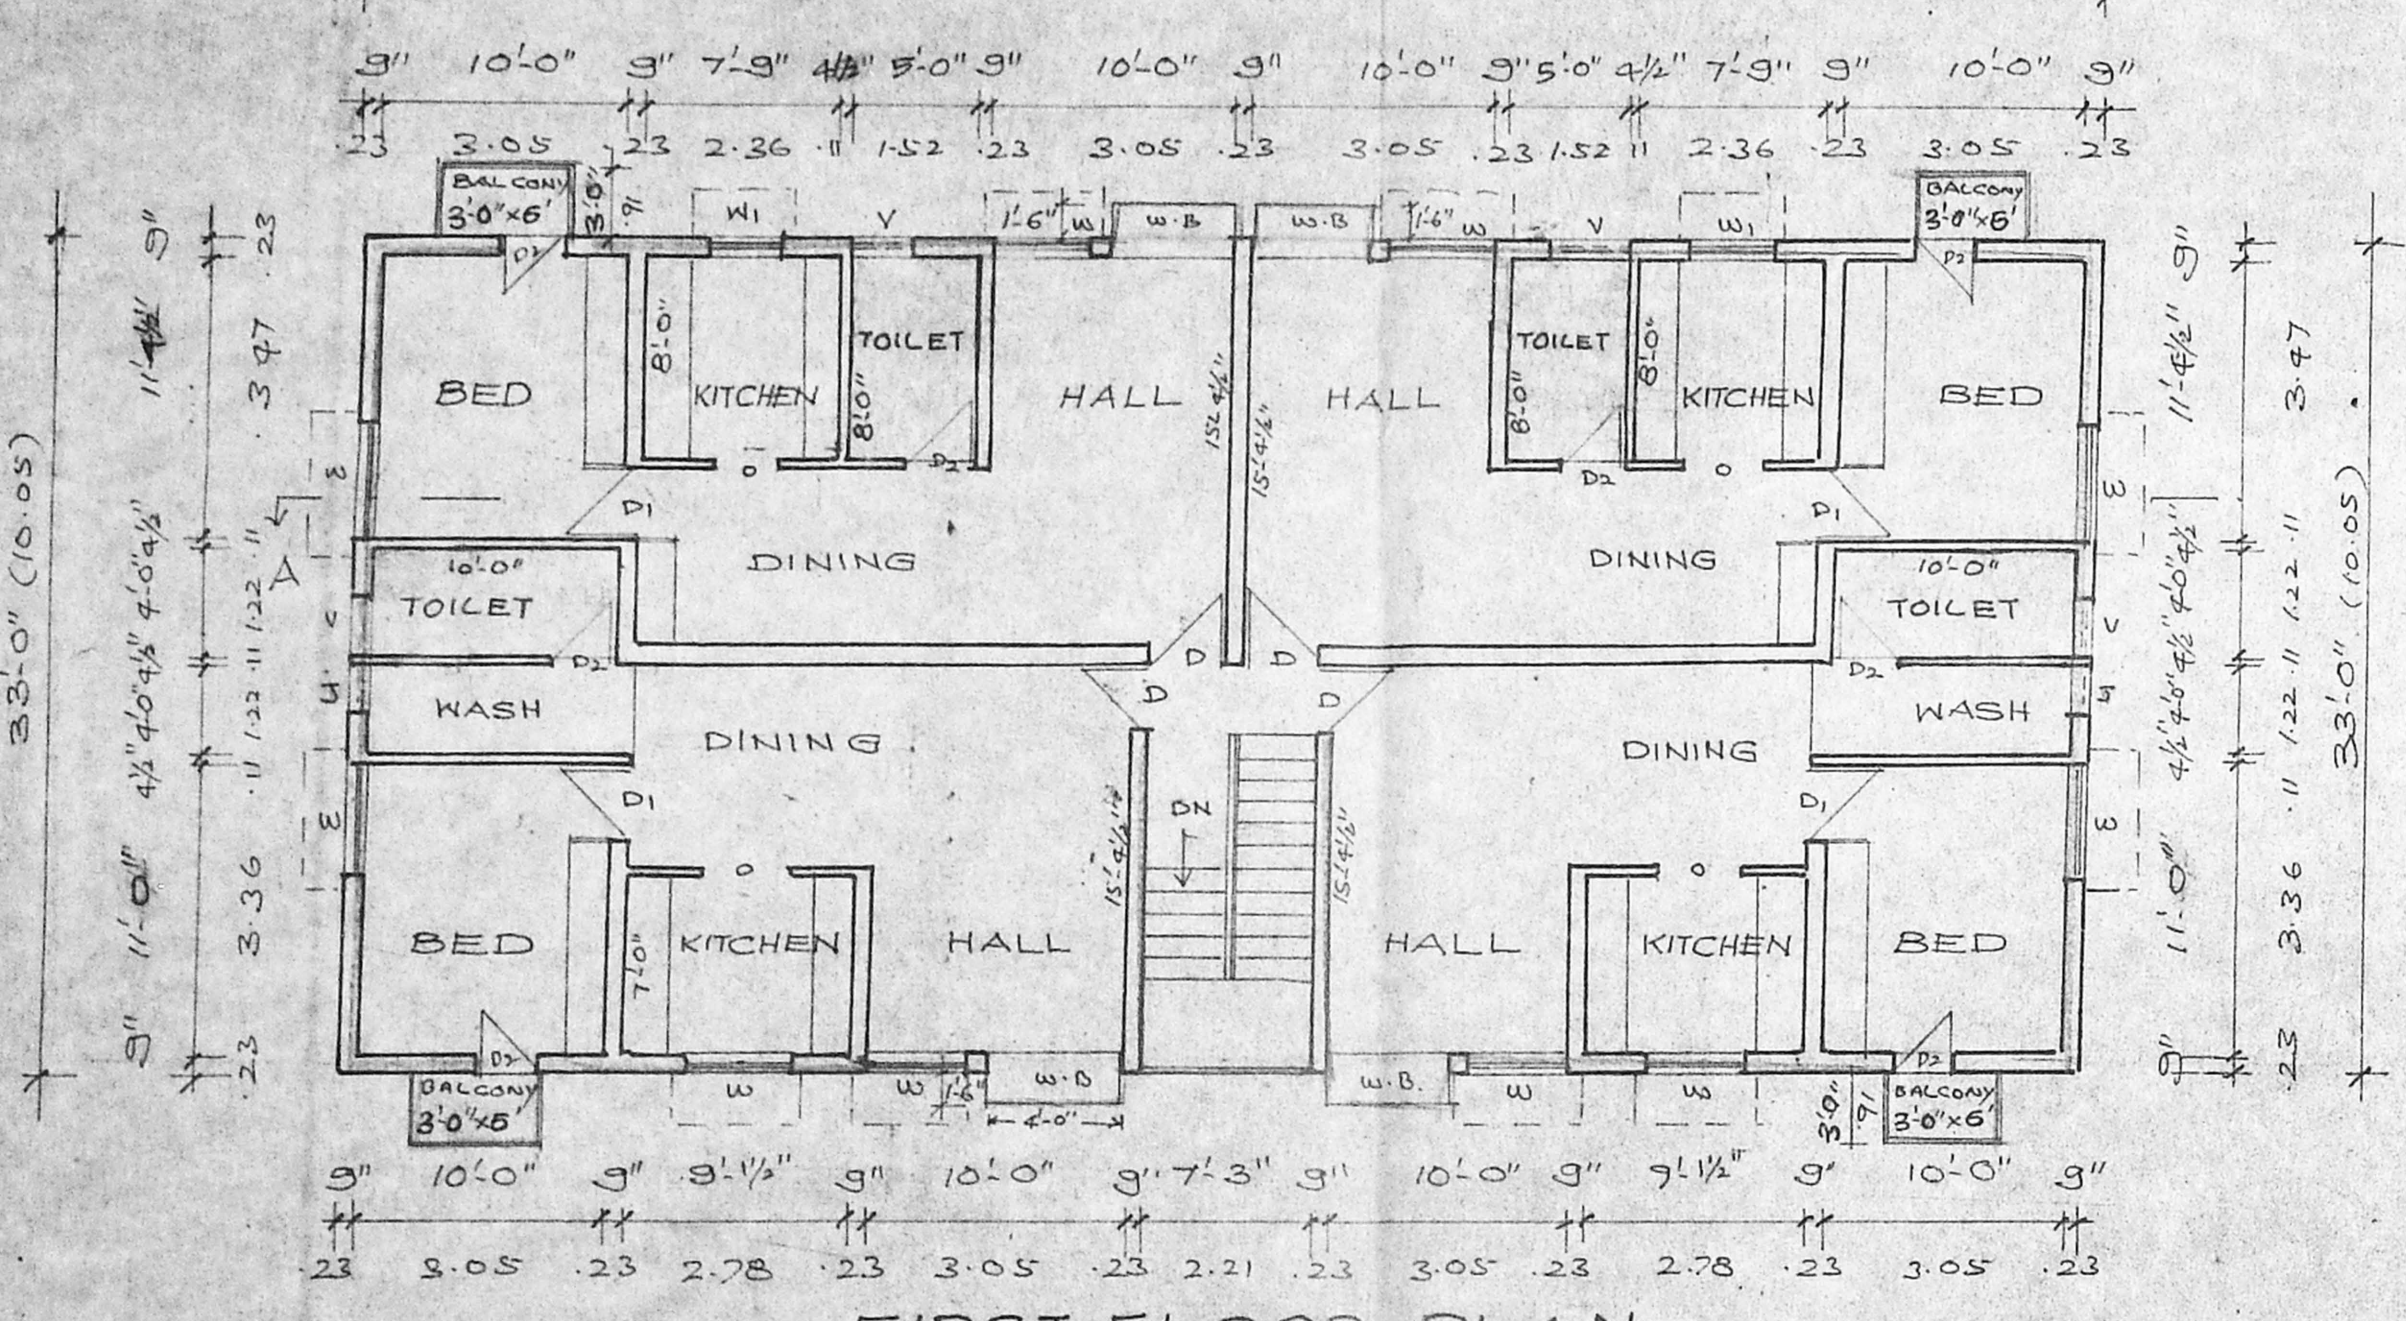


FIRST FLOOR PLAN

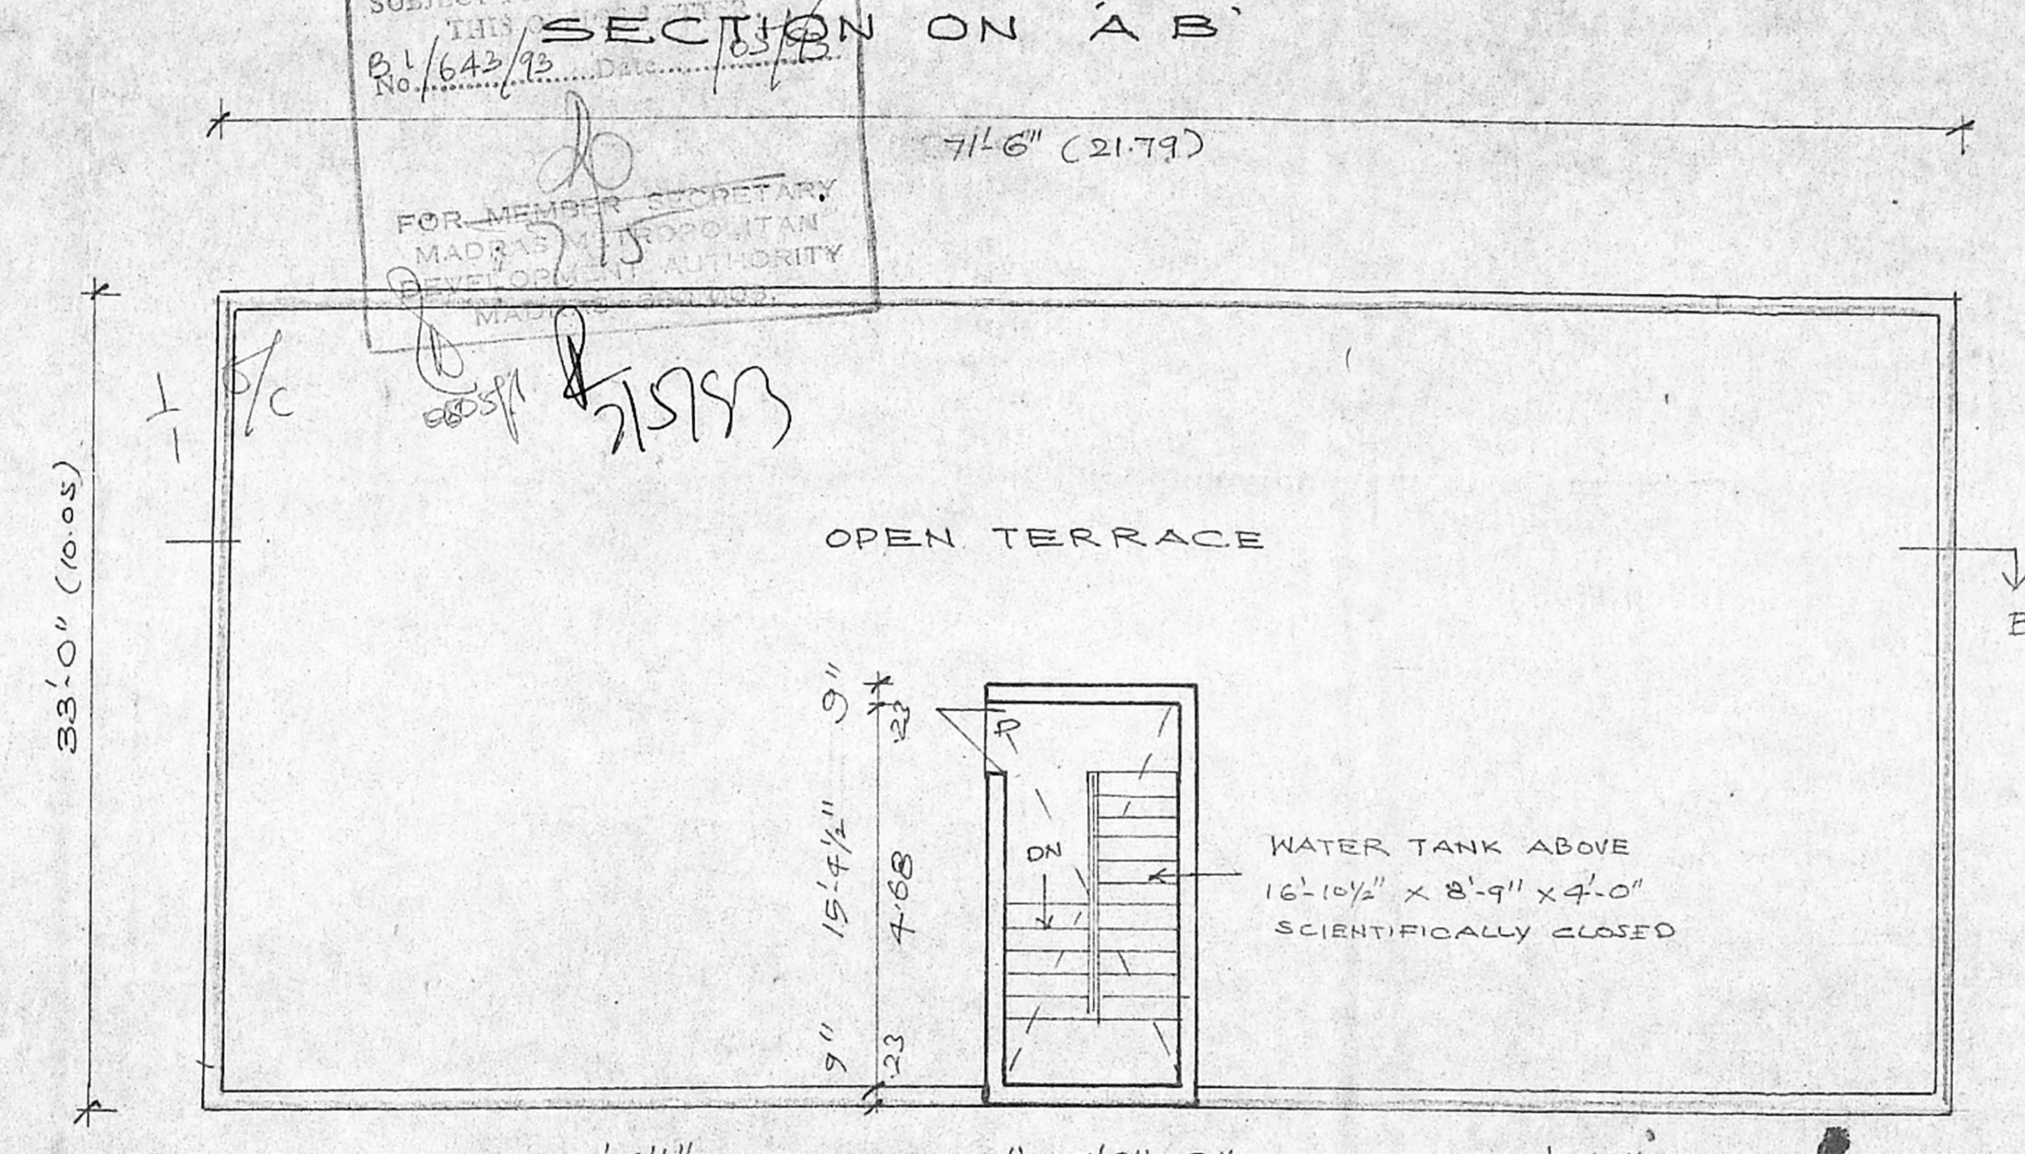


TERRACE FLOOR PLAN

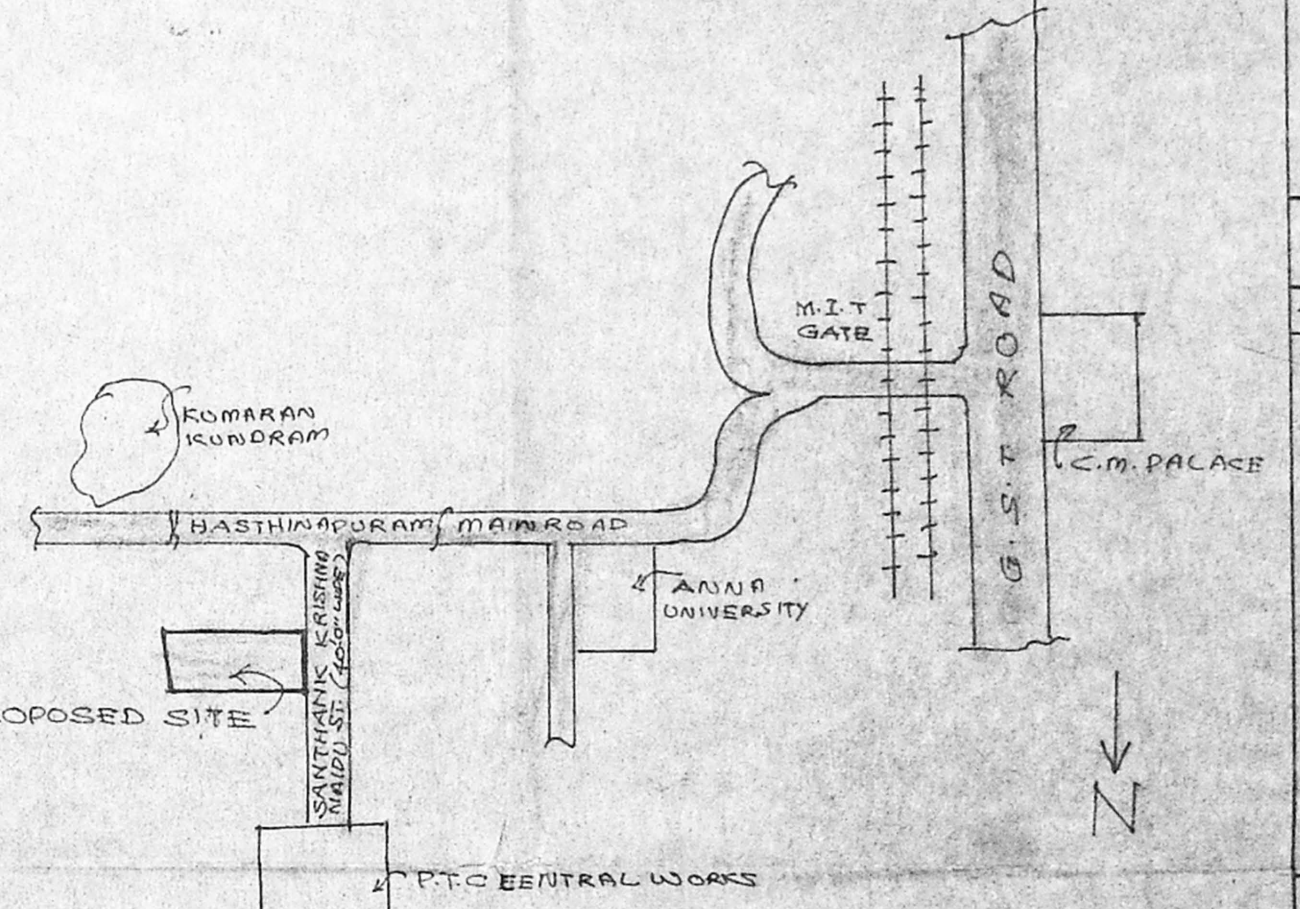


KEY PLAN
NOT TO SCALE

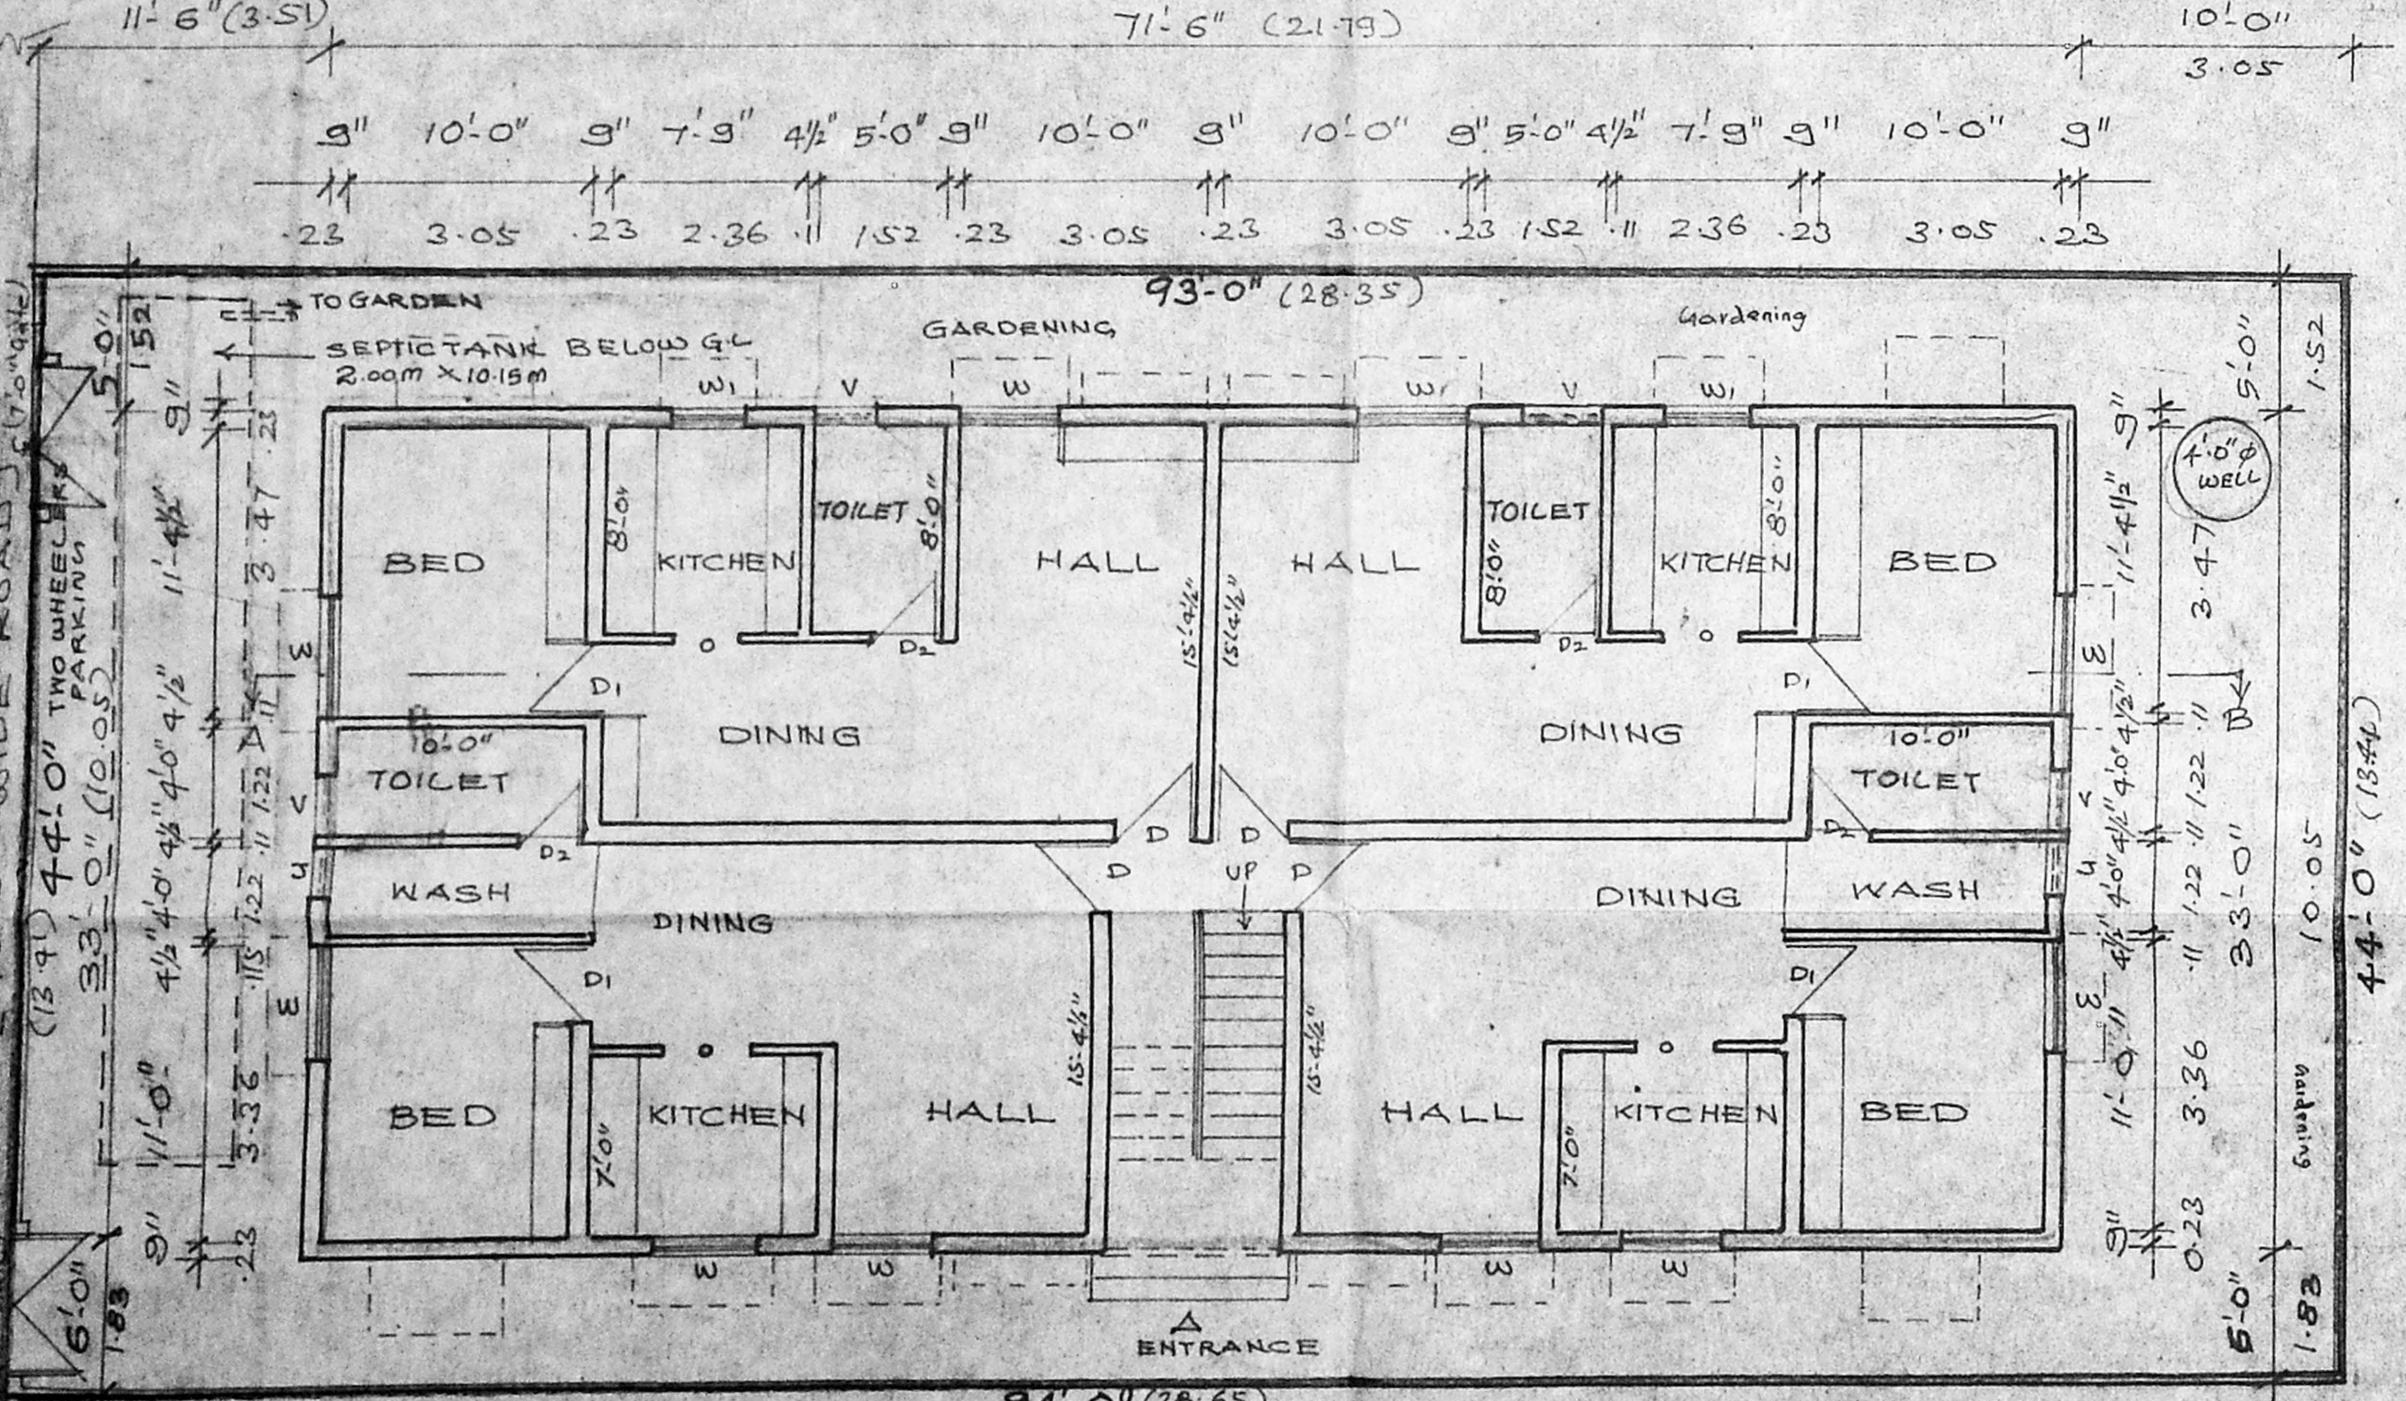



SITE CUM GROUND FLOOR PLAN

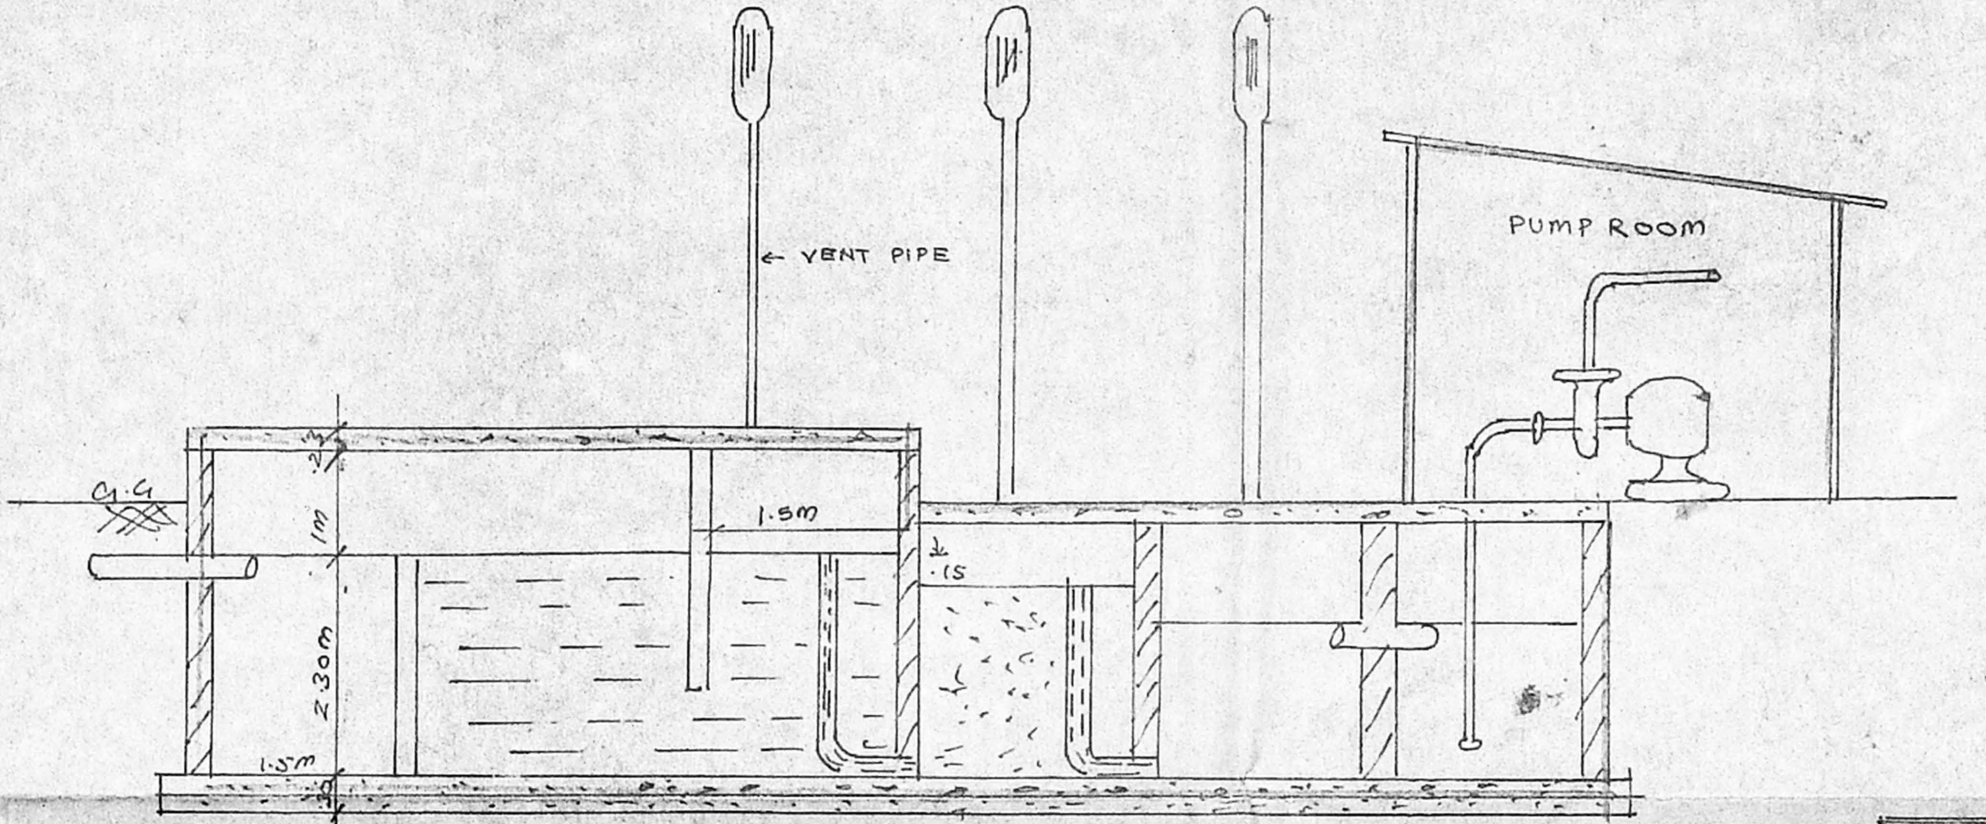

DETAILED FOR SEPTICK TANK

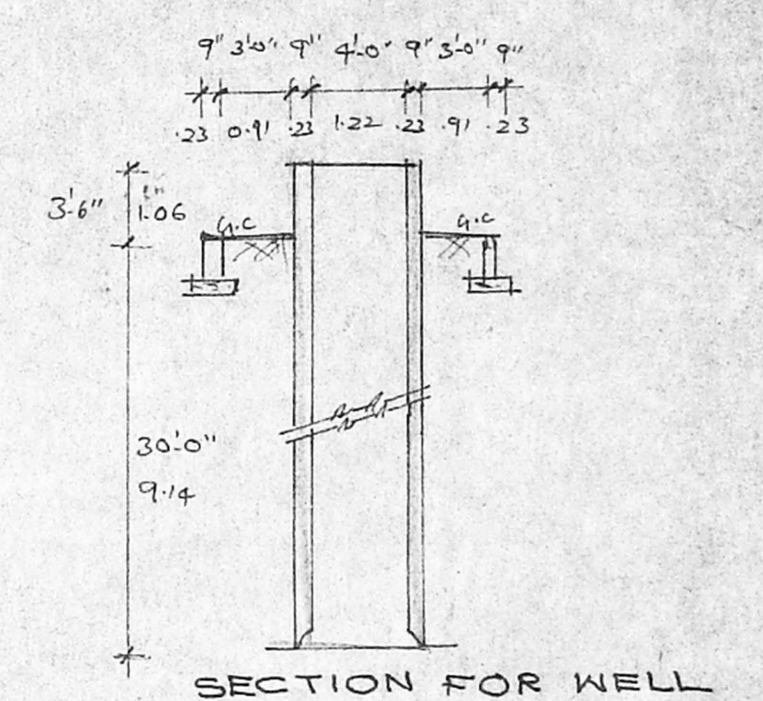

SECTION FOR WELL

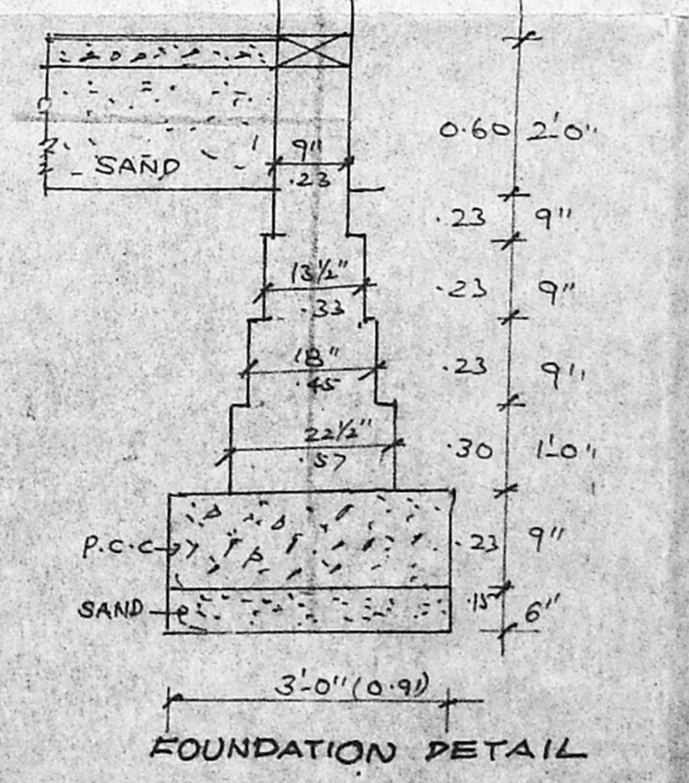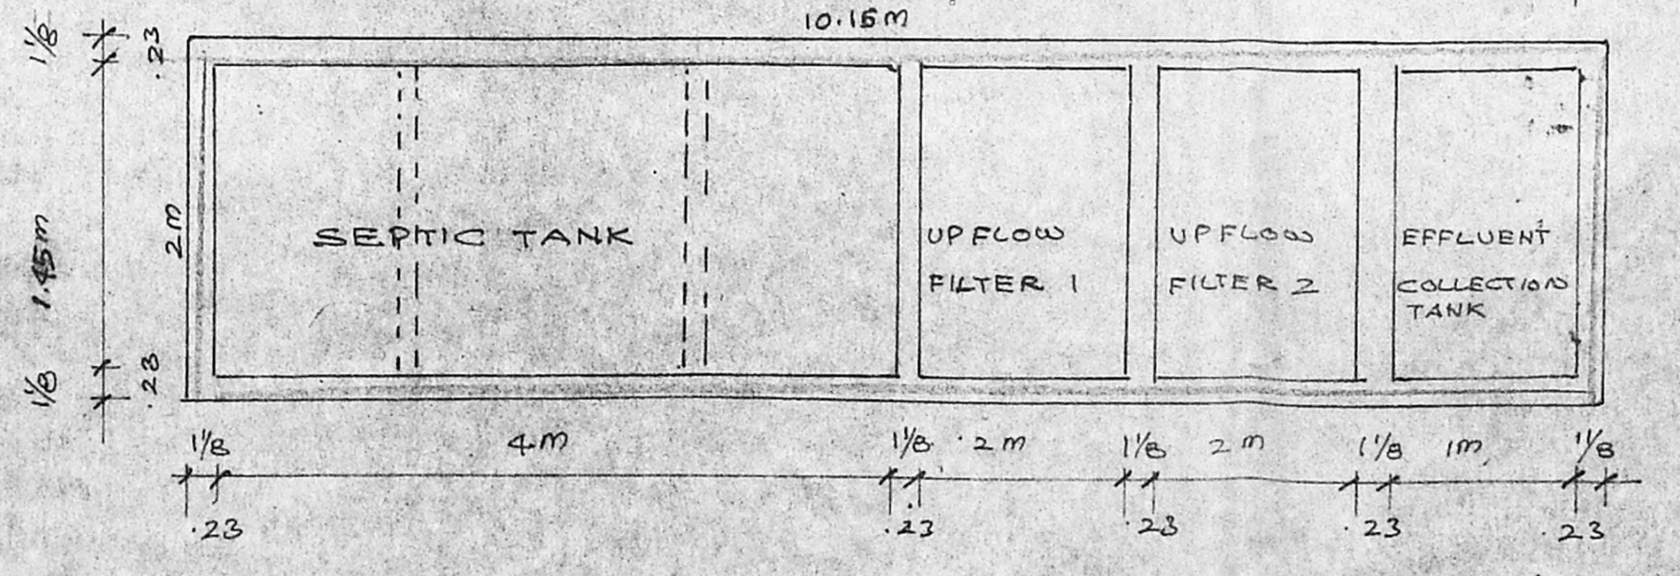

FOUNDATION DETAIL

PROPOSED RESIDENTIAL FLATS IN DOOR NO.15, PLOT NO.5 SANTHANA KRISHNA NAIDU STREET NEHRU NAGAR, SURVEY NO.6/6B/1A2 OF HASTHINAPURAM VILLAGE, PALLAVARAM MUNICIPALITY.

SPECIFICATIONS

S.NO	DESCRIPTION
1.	FOOTING FOUNDATION
2.	SUPER STRUCTURE ARE WITH R.C.C. IN C.M.16
3.	PLASTERING OF WALLS WITH S.M.16
4.	R.C.C. WORK FOR ROOF AND SUNSHADES IN C.C. 1:2:4
5.	MOSAIC FLOORING
6.	WOOD ARE IN TEAK WOOD AND COUNTRY WOOD
7.	ABOVE THE ROOF SLAB WEATHERING COURSE ARE LAID
8.	WALLS ARE COLOUR WASHING

SCHEDULE OF JOINERY

TYPE	SIZE	DESCRIPTION
D	3'-3" x 7'-0"	PANNELLED DOOR
D1	3'-0" x 6'-6"	-DO-
D2	2'-6" x 6'-6"	-DO-
W	4'-6" x 4'-6"	GLAZED WINDOWS
W1	3'-6" x 4'-6"	-DO-
V	2'-6" x 2'-0"	GLAZED VENTILATOR
J	3'-0" x 4'-0"	R.C.C. JALI
W.S.B	4'-0" x 6'-6"	WARD ROBE

AREA STATEMENT

	SQ.FT	SQ.M.
PLOT AREA	4114	382.34
GROUND FLOOR	2359.5	219.28
FIRST FLOOR	2455.5	228.31
TOTAL	4815	447.59

COLOUR INDEX

- PROPOSED
- SITE BOUNDARY
- ROADS

SIGNATURE OF THE OWNER

SCALE : 1" = 8'-0" (1/80)

S. DURAI PANDI
R.E. A.M.S.E. F.I.C.E.
Chartered Engineer, Valuations, Industrial Consultant,
Registered Architect, Estate Agent &
Licensed Surveyor, Corporation of Chennai
11, Sri Vinayaka, Anna Nagar, Chennai - 600 023.
Kumar, G. V. S. Colony, East, Chennai - 600 010.
MAHARAJA - 600 010.