


PROPOSED BUILDING
AT 100'0" RD No 3, KODUNGUR
VILLAGE OF S.R NO: 80/11,12


MADRAS

FOR MR. DURAI

MVA TO 100'0" RD
C.N. B/8459/13
AP

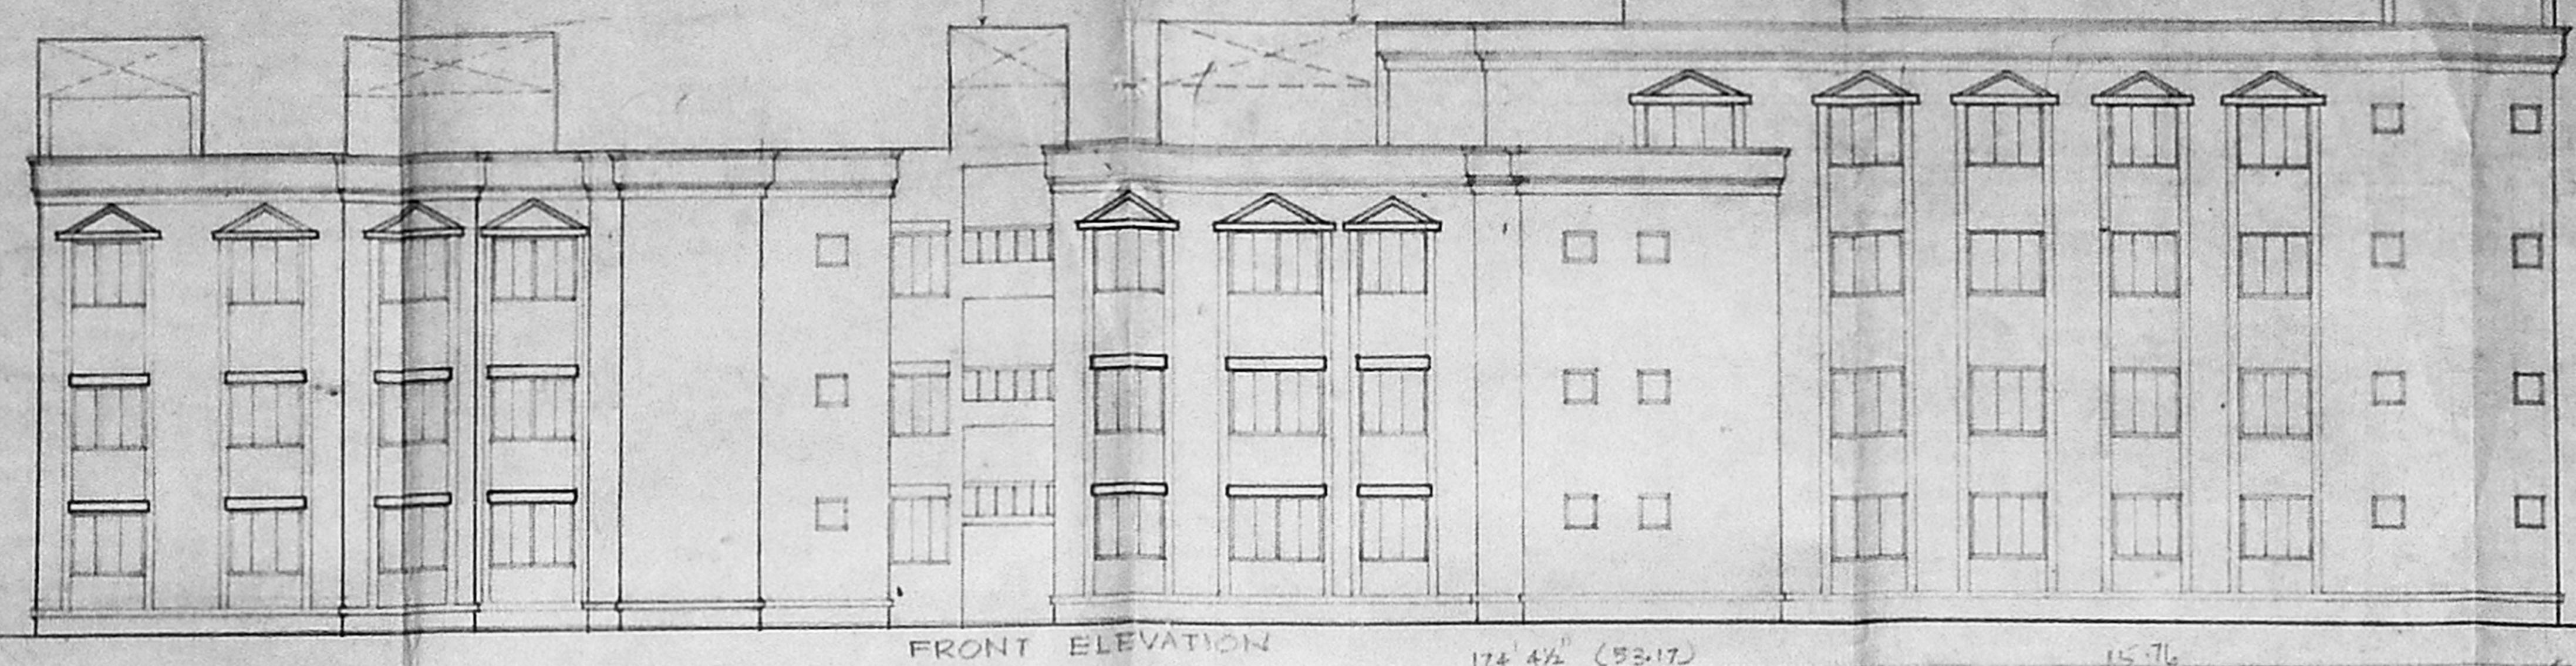

FRONT ELEVATION

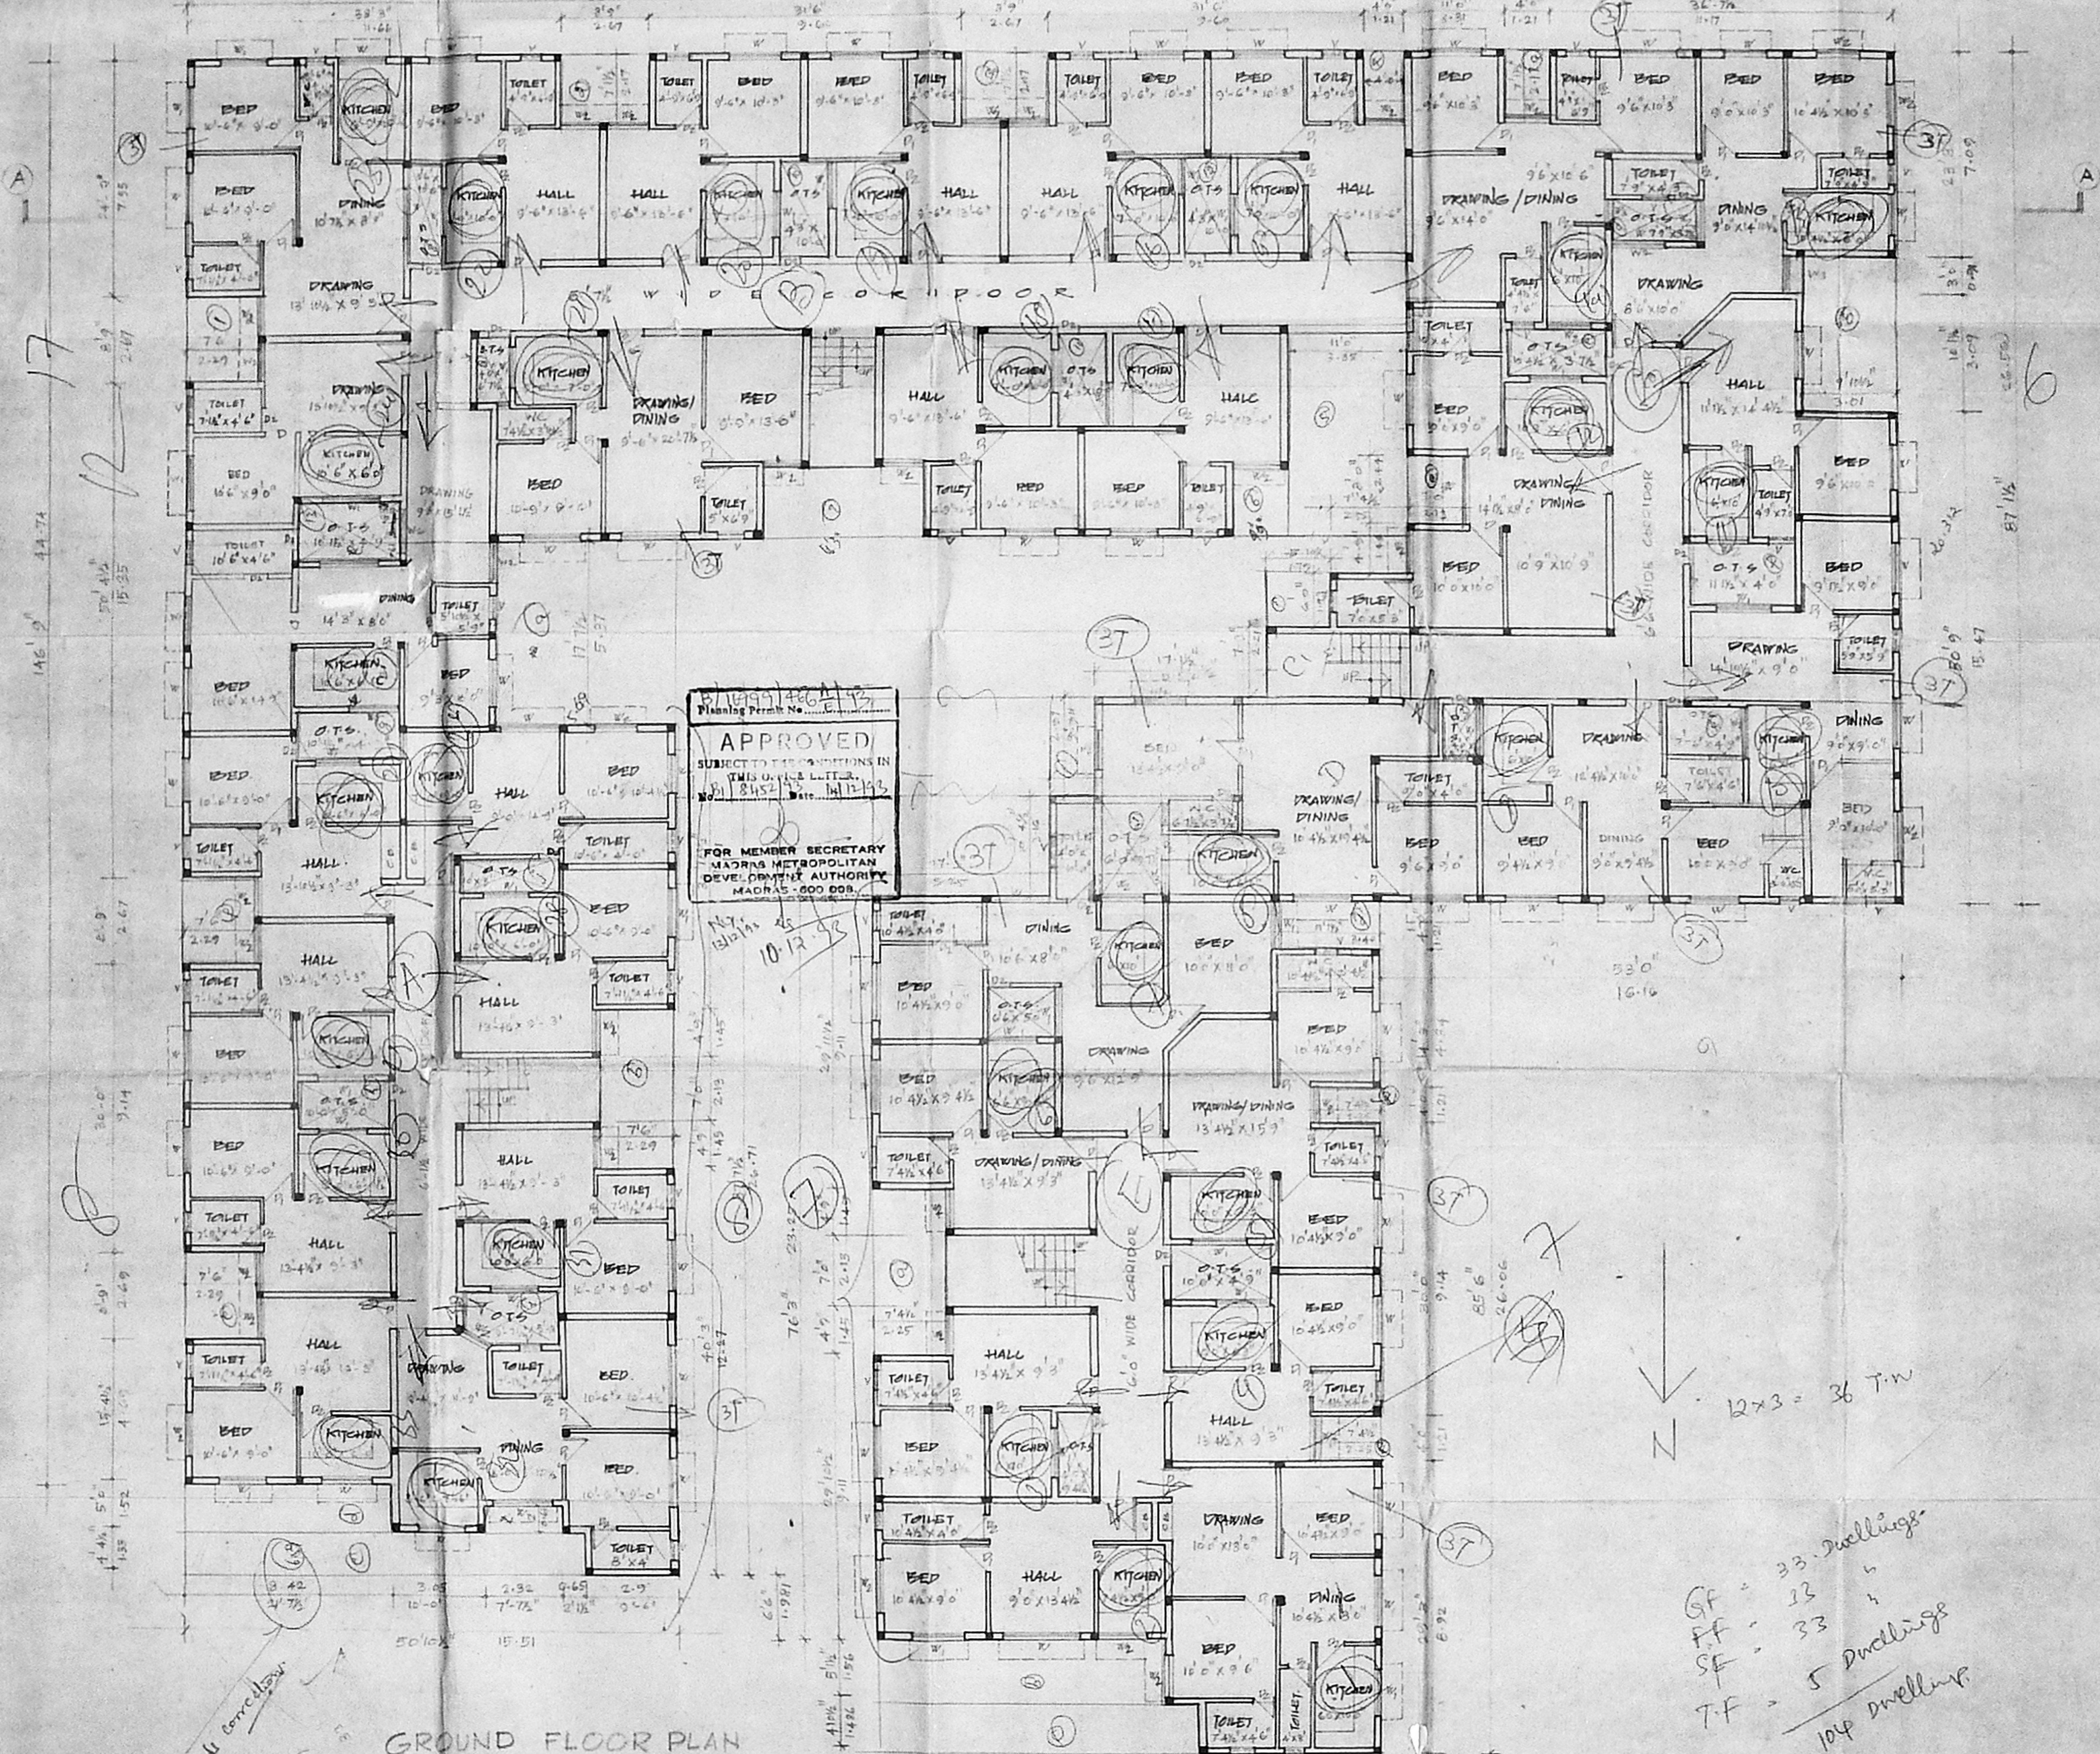

GROUND FLOOR PLAN

AREA STATEMENT

	SFT	SQN
GROUND FLOOR AREA	18357.70	1706.10
FIRST FLOOR AREA	18357.70	1706.10
SECOND FLOOR AREA	18357.70	1706.10
THIRD FLOOR AREA	3575.60	332.30
TOTAL FLOOR AREA	58648.70	5450.60
Plot Area	33220	3043.6
Plot Coverage - $\frac{18357.70 \times 100}{33220}$	55.28%	
F.S.I PERMISSIBLE - 33220×1.5	49830	
F.S.I PROVIDED - $\frac{58648.70}{33220}$	1.76	

COLOUR INDEX

PROPOSED SITE	[Color swatch]
ROAD	[Color swatch]
SEWER LINE	[Color swatch]


OWNER'S SIGNATURE

MAHMOOD A.T. MAMMATHA
MEMBER COUNCIL OF ARCHITECTURE
C. A. 80/8747

LICENSED SURVEYOR

ARCHITECTS
KR ASSOCIATES
ARCHITECTS & ENGINEERS
No. 1 ST. I AVENUE
ASTOR NAGAR
MADRAS. 53

PROPOSED BUILDING
 AT 100/2 RD, NO. 512 IN NORTH
 VILLAGE OF SR No. 120/14.10
 MADRAS
 FOR Mr. DURAI (POWER HOLDER)

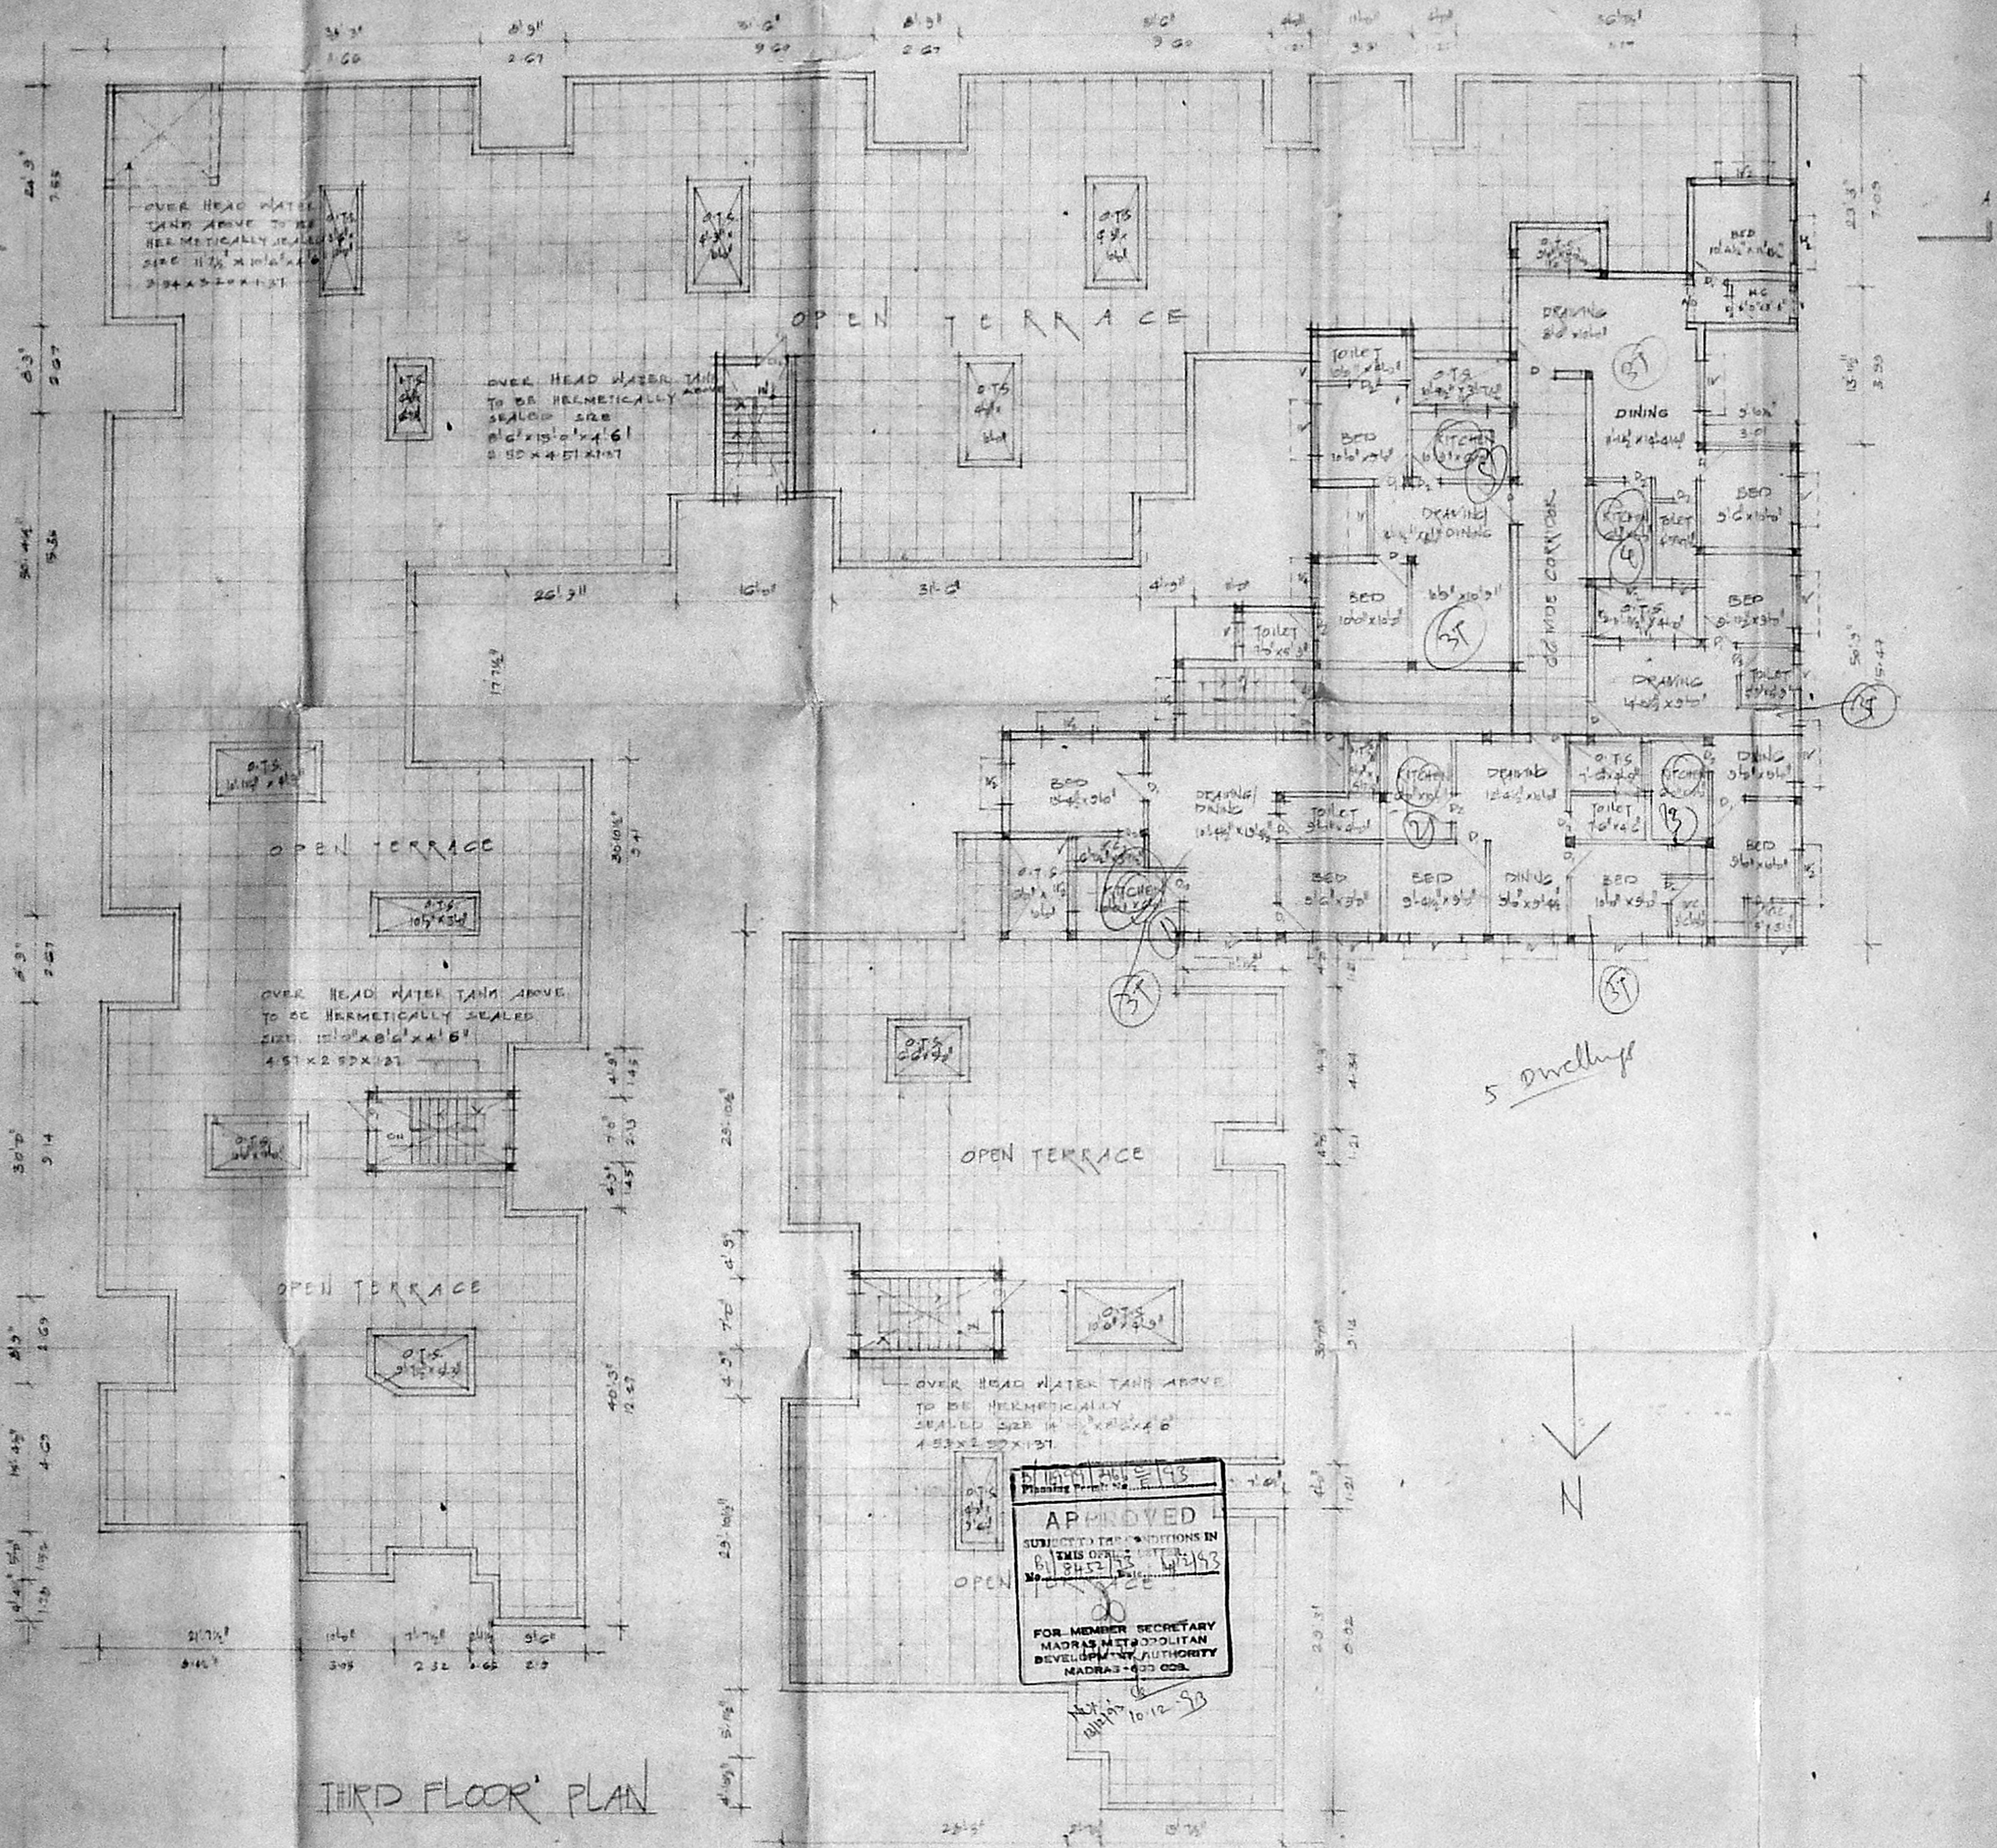

THIRD FLOOR PLAN

COLOUR INDEX

PROPOSED	
SITE	
ROAD	
SEWER LINE	

S. DURAI
 OWNER'S SIGNATURE
 B/8452/53


H. MOHAMMAD ALI
 MEMBER COUNCIL OF ARCHITECTURE
 C. A. 80/5742
 LICENSED SURVEYOR

ARCHITECTS
 KR ASSOCIATES
 ARCHITECTS & ENGINEERS
 No. 12, I ST., IYENNE
 ASOK NAGAR
 MADRAS - 60

APPROVED
 SUBJECT TO THE CONDITIONS IN
 THIS OFFICE
 10.12.93
 FOR MEMBER SECRETARY
 MADRAS METROPOLITAN
 DEVELOPMENT AUTHORITY
 MADRAS - 600 008

PROPOSED BUILDING
 AT 100' 0" ROAD KODUNGURIYAR
 VILLAGE OF S.R. NO. 180/1A, 1C
 MADRAS.
 FOR MR. DURYA

MADRAS
 Dt/24/52/93
 A.P.

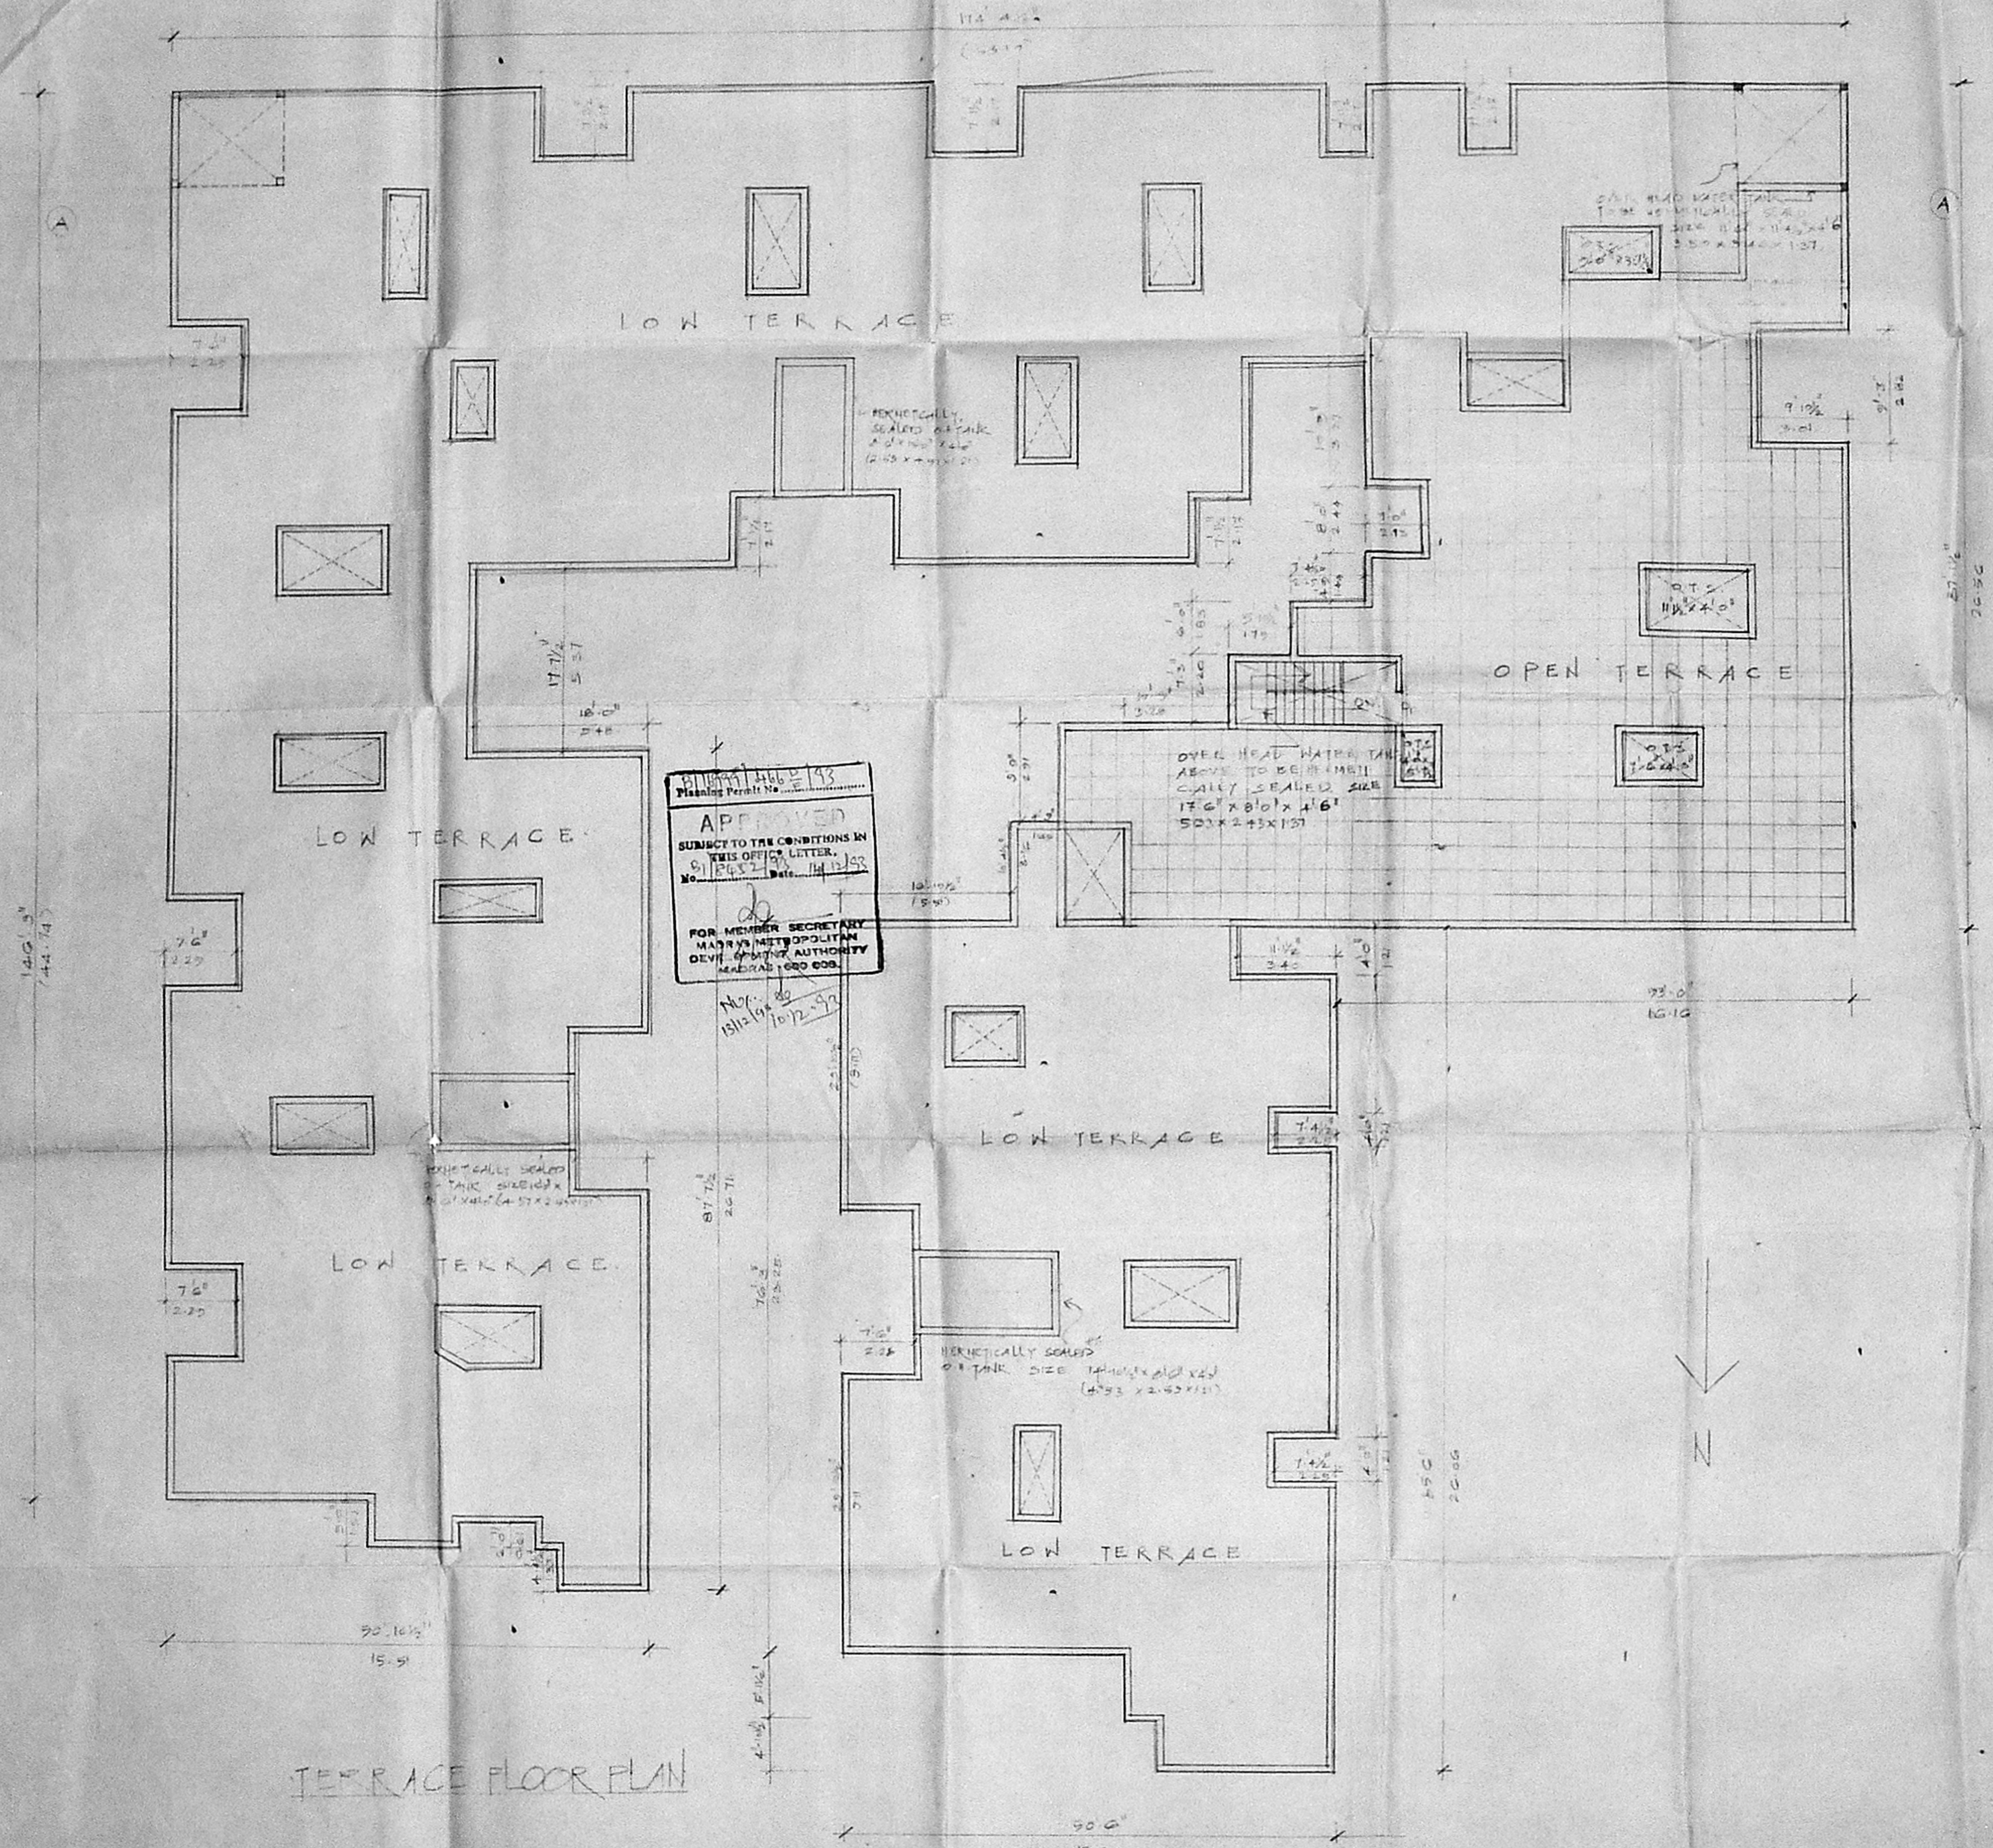

APPROVED
 SUBJECT TO THE CONDITIONS IN
 THIS OFFICE LETTER.
 No. 180/1A, 1C, Date: 24/5/52
 FOR MEMBER SECRETARY
 MADRAS METROPOLITAN
 DEVELOPMENT AUTHORITY
 MADRAS 600 008.

COLOUR INDEX
 PROPOSED ROAD
 SITE
 SEWER LINE

OWNER'S SIGNATURE:-

MAHMOOD A.T. BACHALLI
 MEMBER COUNCIL OF ARCHITECTURE
 C. A. 80/5742




LICENSED SURVEYOR:-
 ARCHITECTS:-

F.R. ASSOCIATES
 ARCHITECTS AND ENGINEERS
 No. 12, 1st ST. TIM AVENUE,
 ASHOK NAGAR
 MADRAS-83
 PHONE 4024781

TERRACE FLOOR PLAN

PROPOSED BUILDING AT 100' ROAD, KODUNGAIYUR VILLAGE OF S.No. 120/1A, 1C MADRAS FOR MR. DURAI (OWNER HOLDER)

Planning Permit No. E 193
APPROVED
 SUBJECT TO THE CONDITIONS IN THIS ORDER
 No. 61/2452/13
 FOR MEMBER SECRETARY
 MADRAS METROPOLITAN
 DEVELOPMENT AUTHORITY
 MADRAS-600 009.

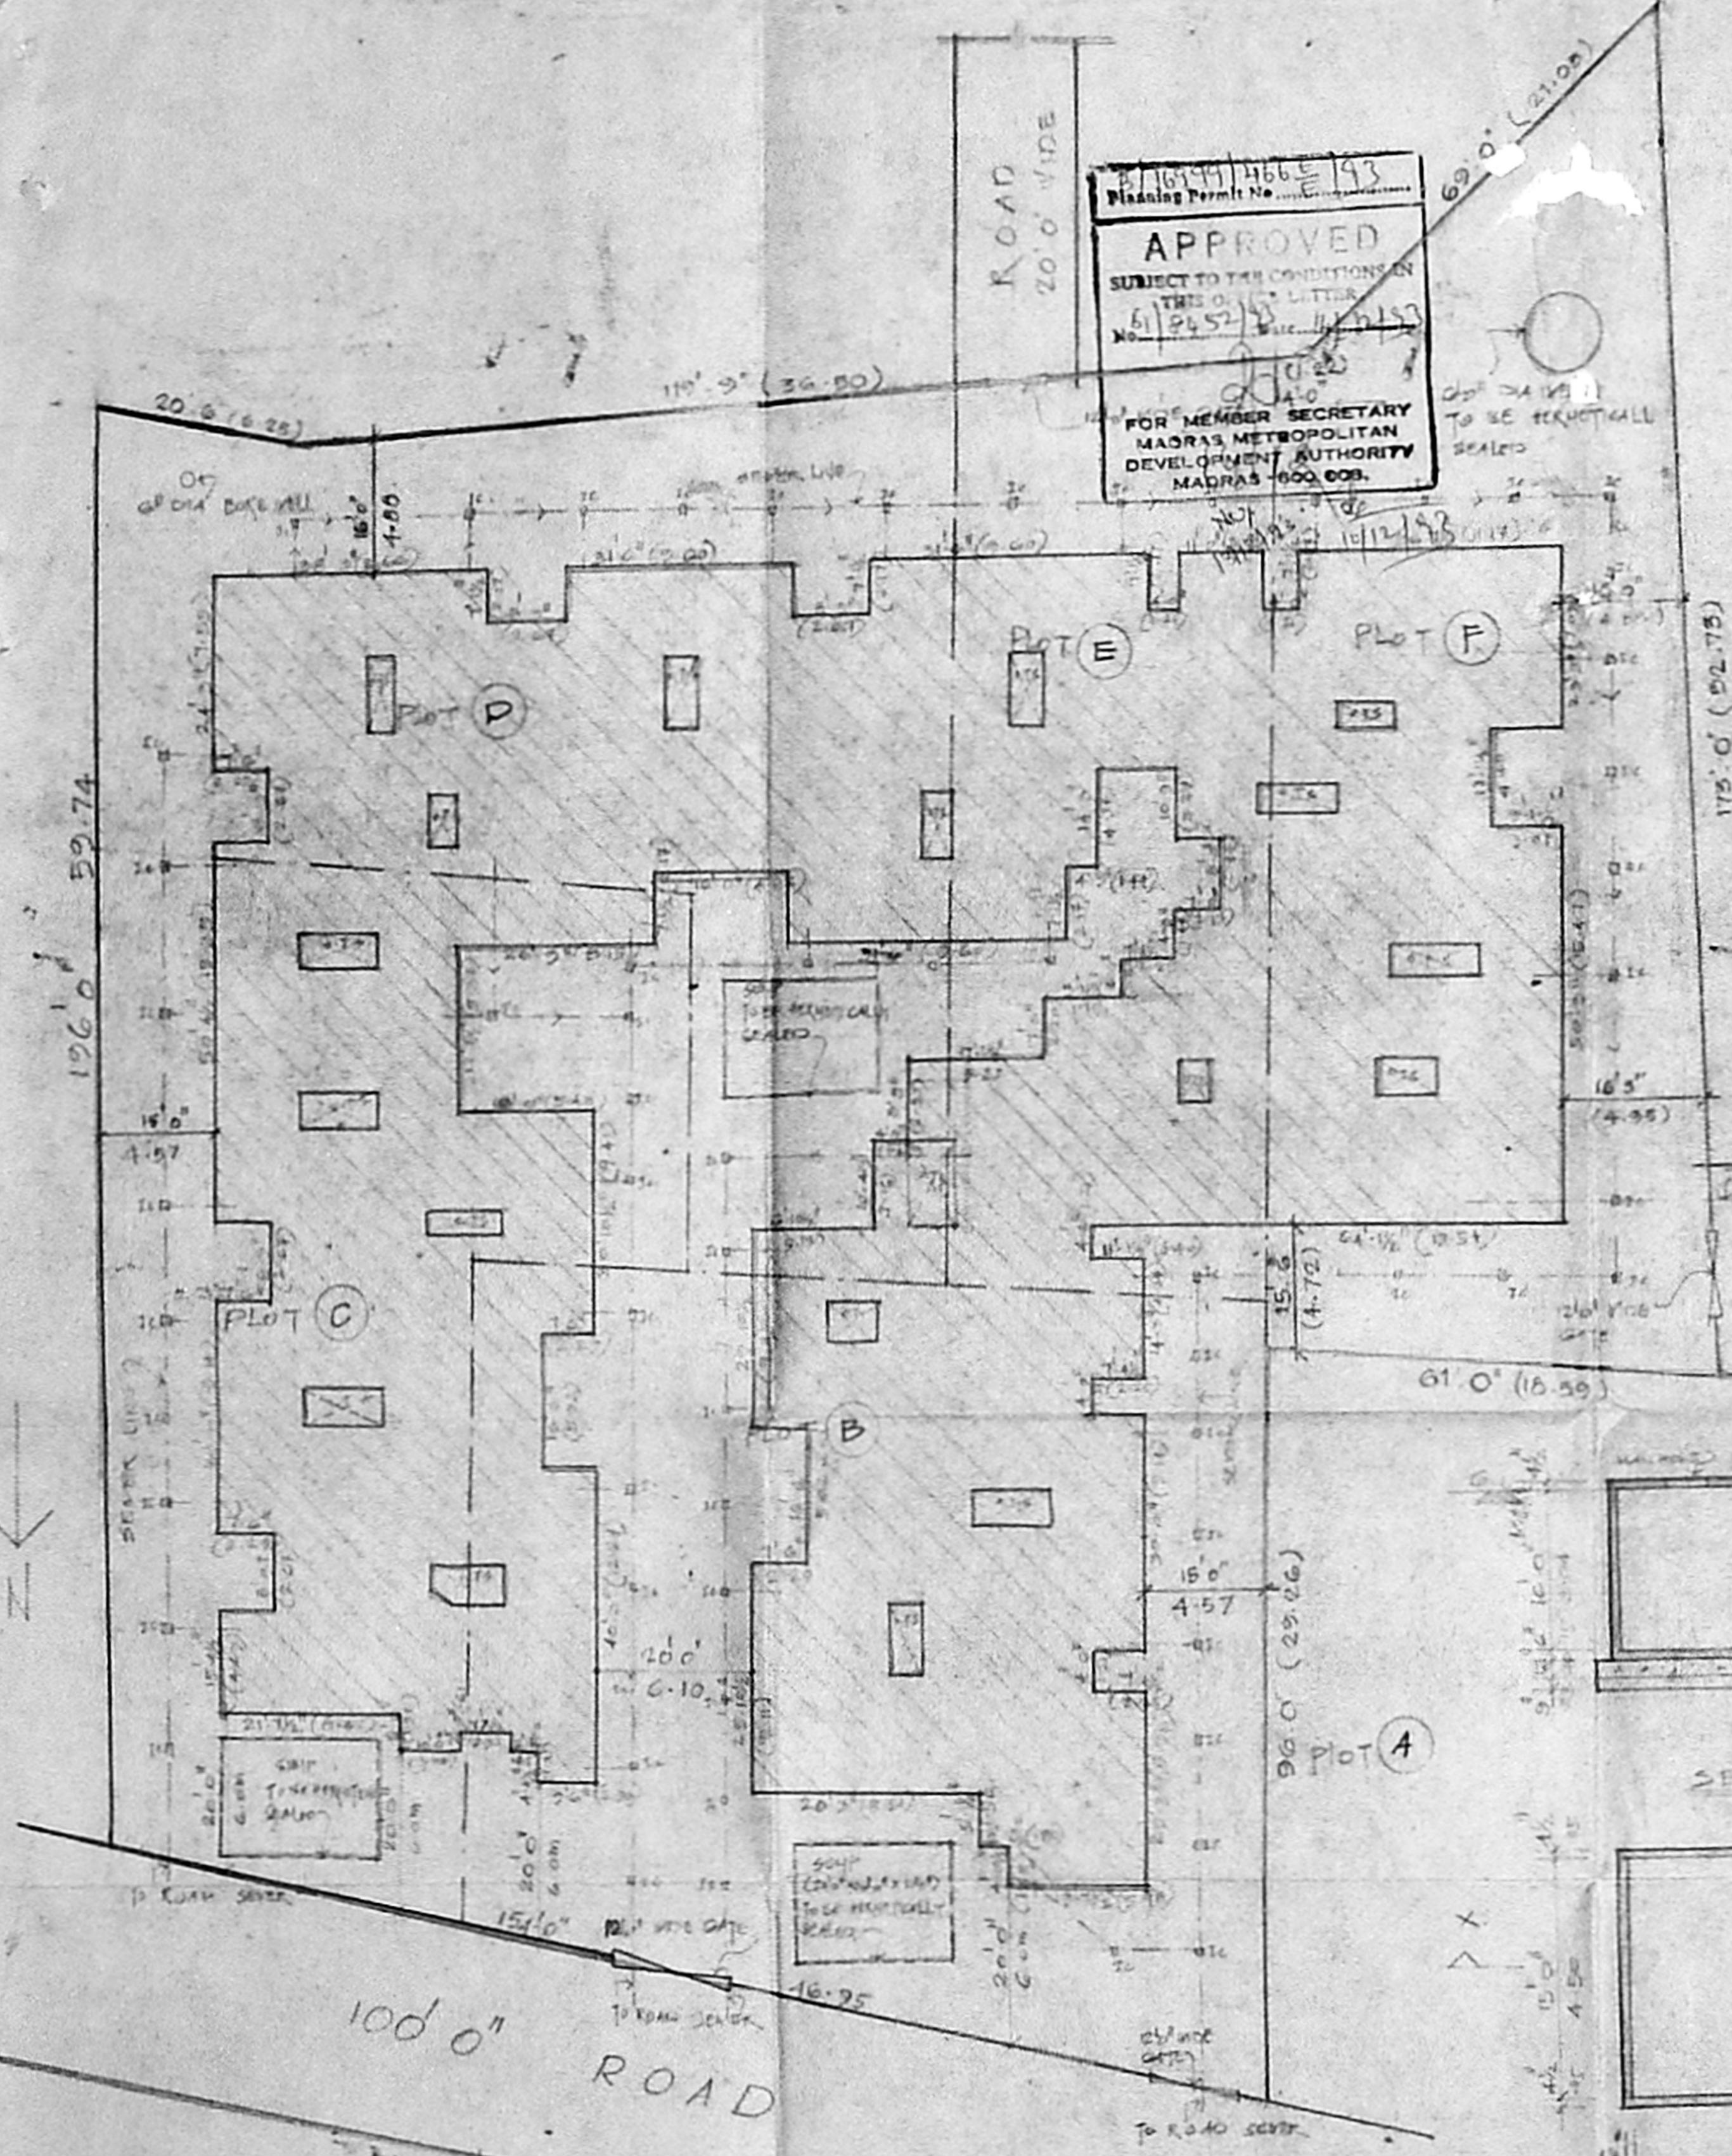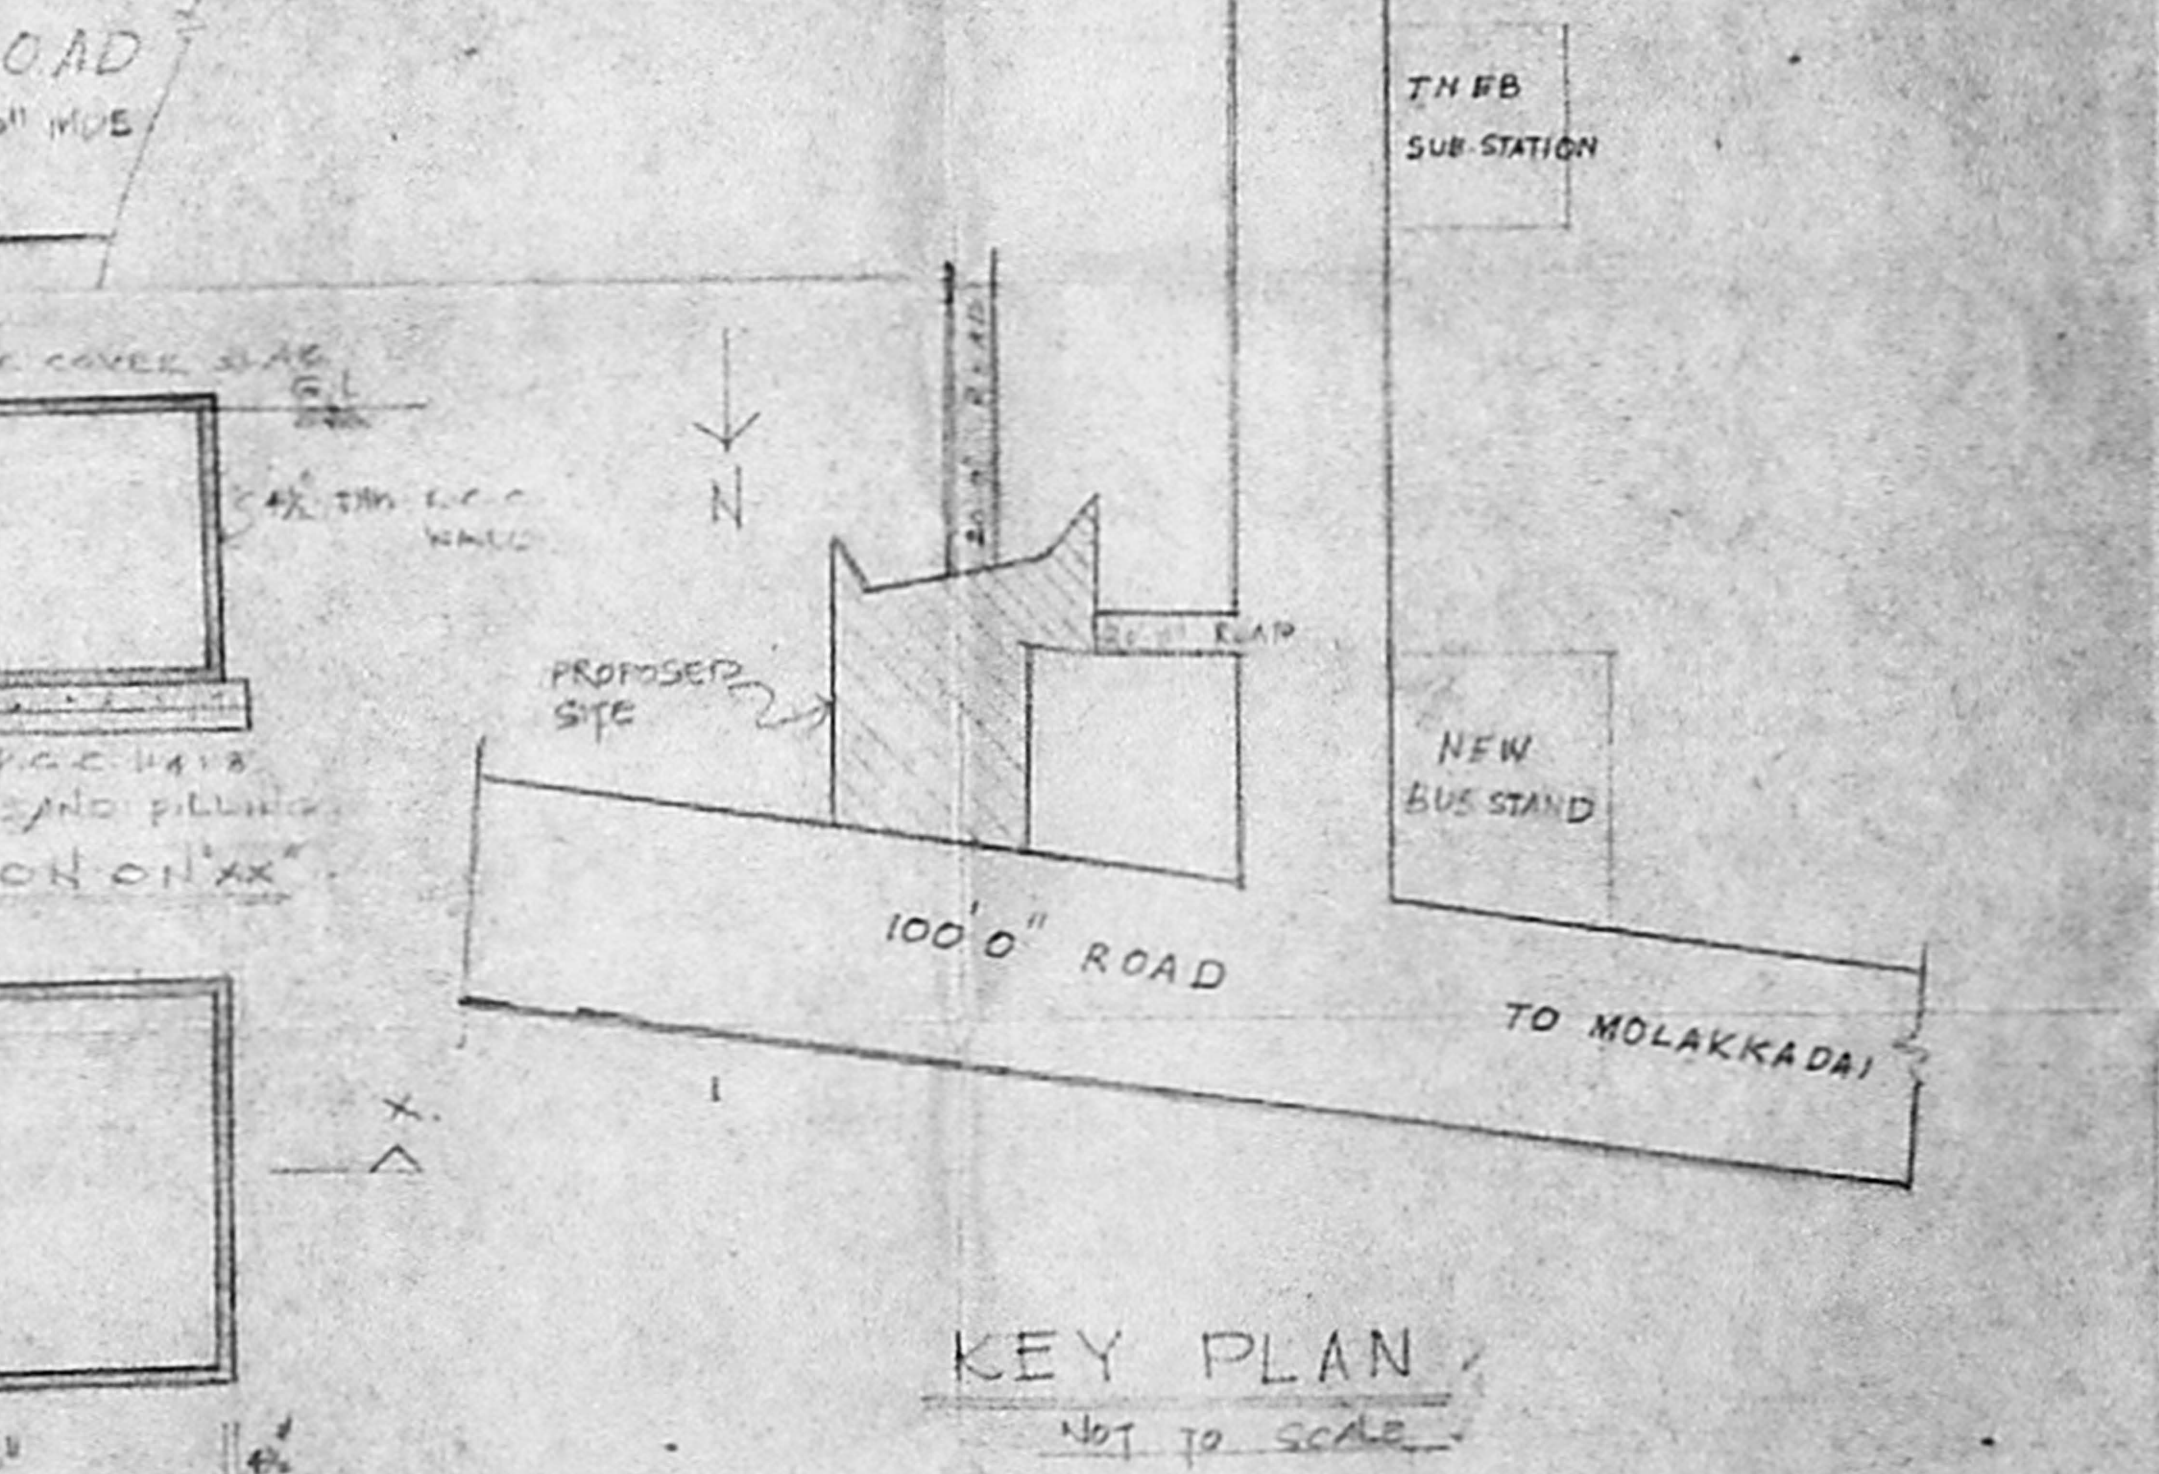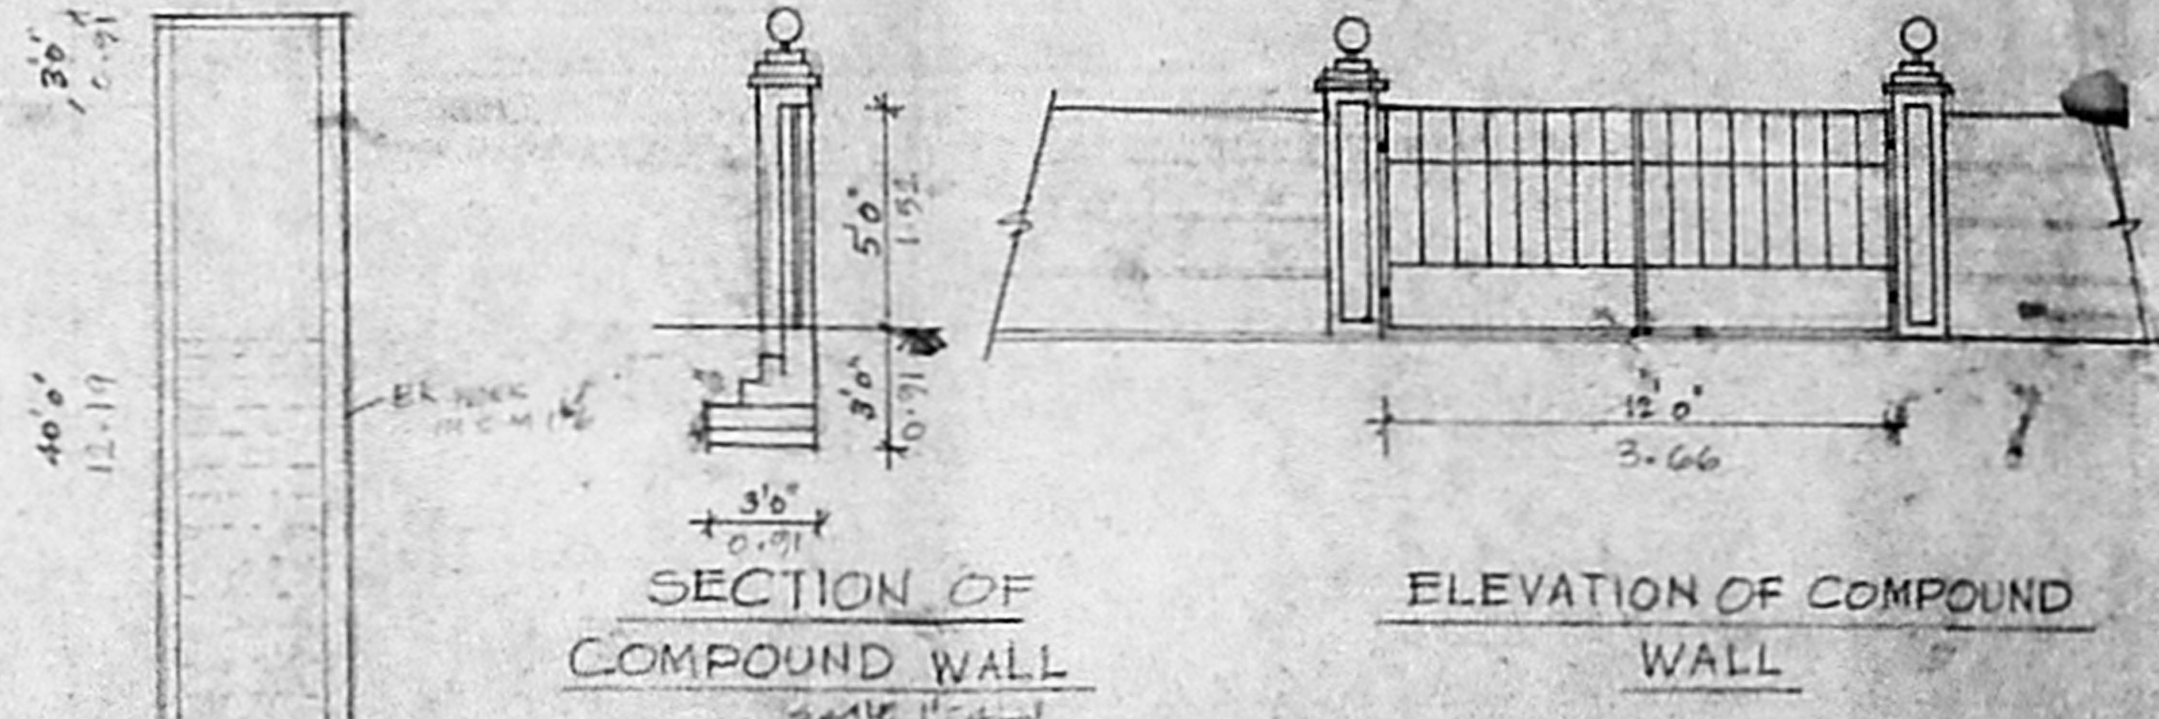

Revised plan

COLOR INDEX:

PROPOSED COLOR SHOWN	
ROAD	
SITE	
SEWER LINE	

S. P. Durai
 OWNER'S SIGNATURE:

Mahmood A.T. Ebrahim
 MAHMOOD A.T. EBRAHIM
 MEMBER COUNCIL OF ARCHITECTURE
 C. A. 80/9742
 LICENSED SURVEYOR

ARCHITECTS
 K.R. ASSOCIATES
 ARCHITECTS & ENGINEERS
 No. 12, 1st, AVENUE
 ASHOK NAGAR
 MADRAS-65
 PHONE 4624760 4329051

SHEET No 5