



ELEVATION

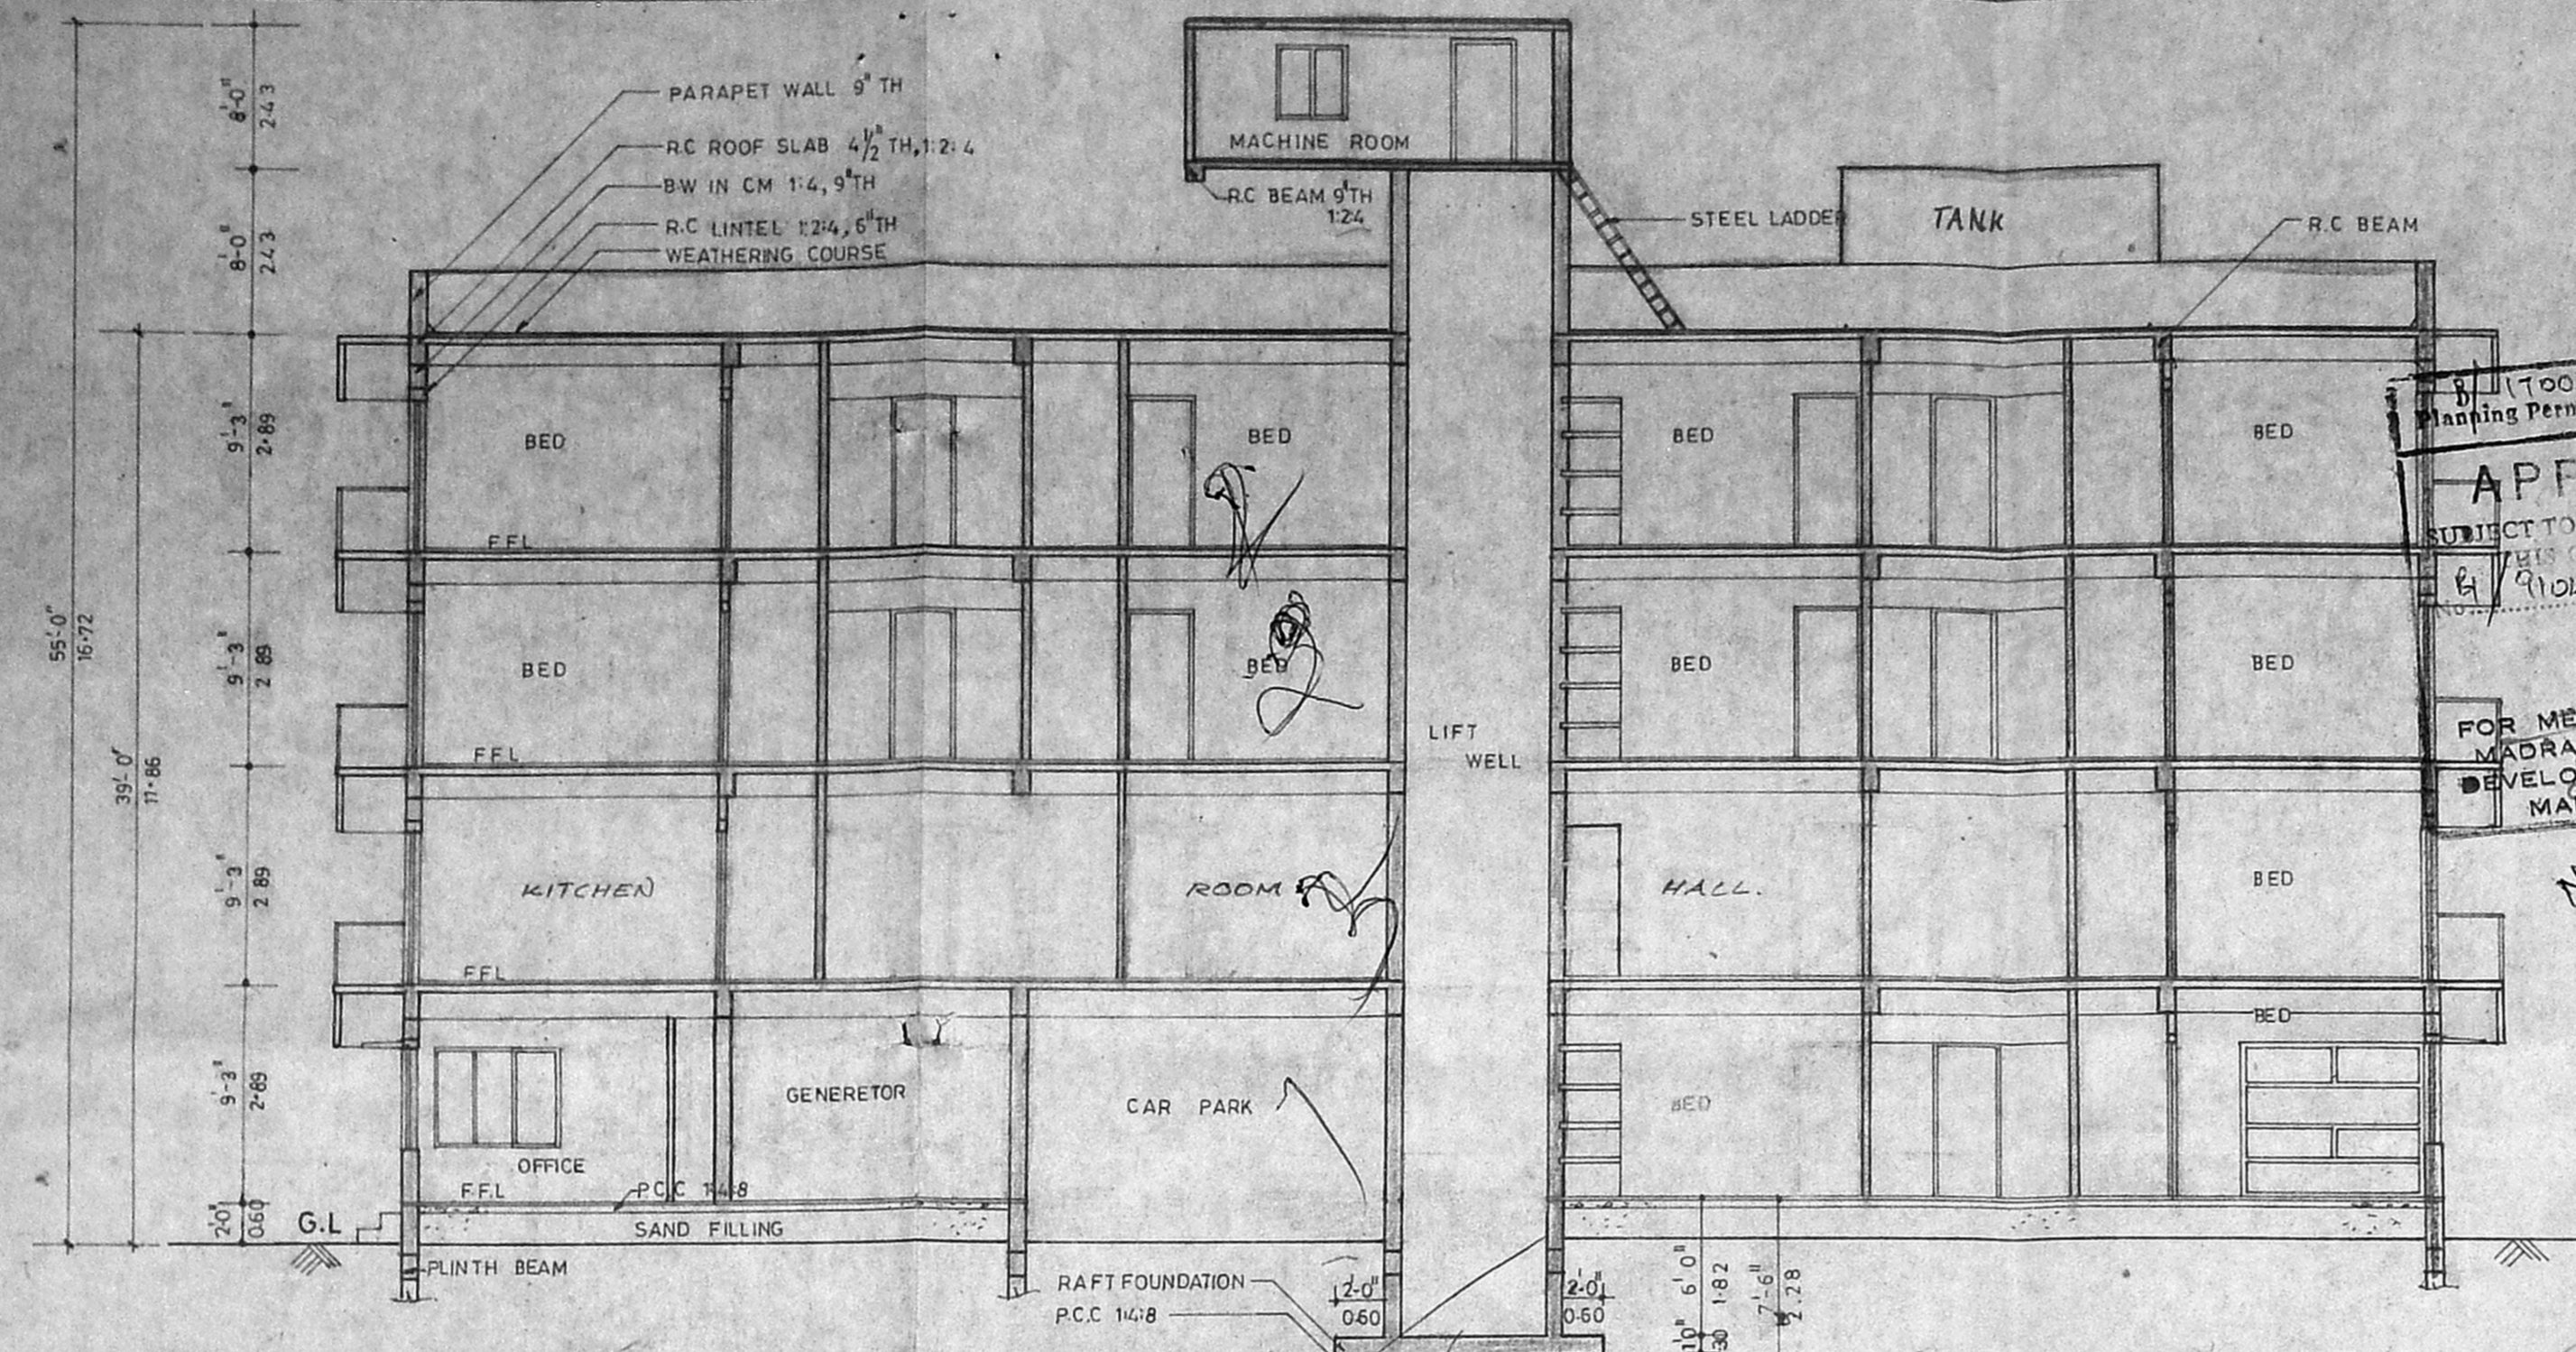


SECTION-L M

APPROVED
 SUBJECT TO THE CONDITIONS IN
 THE PERMIT
 FOR MEMBER SECRETARY
 MADRAS METROPOLITAN
 DEVELOPMENT AUTHORITY
 MADRAS-600 008.

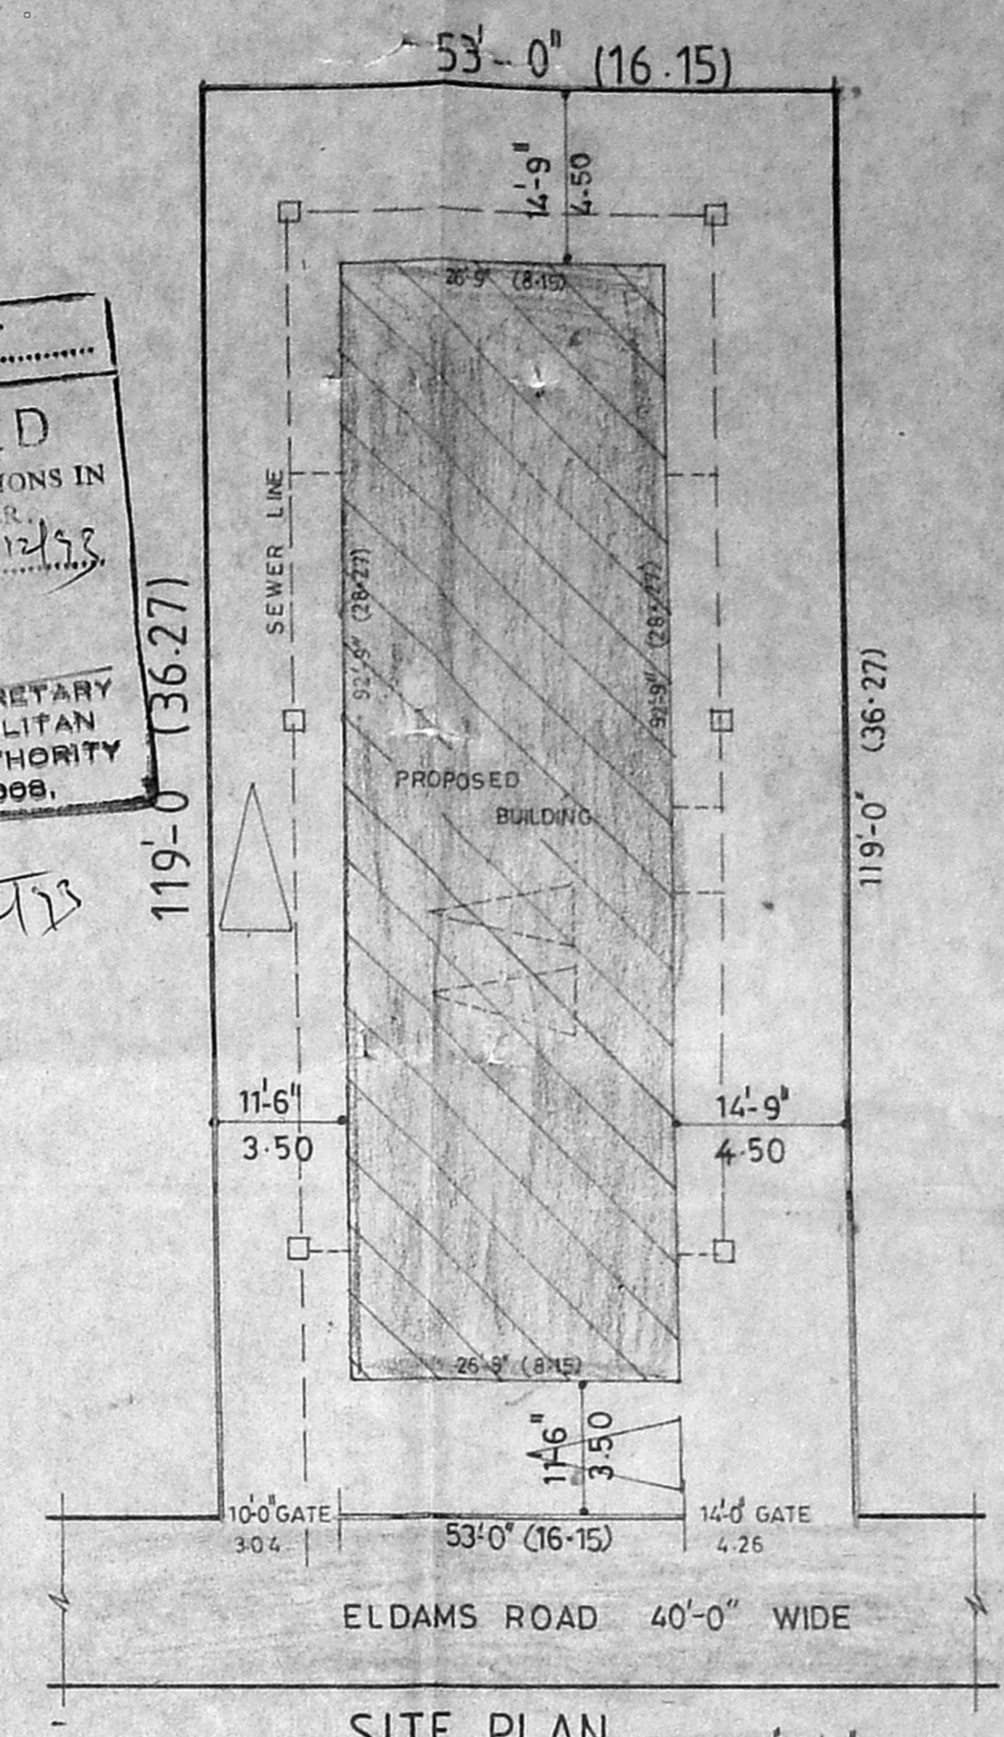

SITE PLAN (SCALE 1:150)

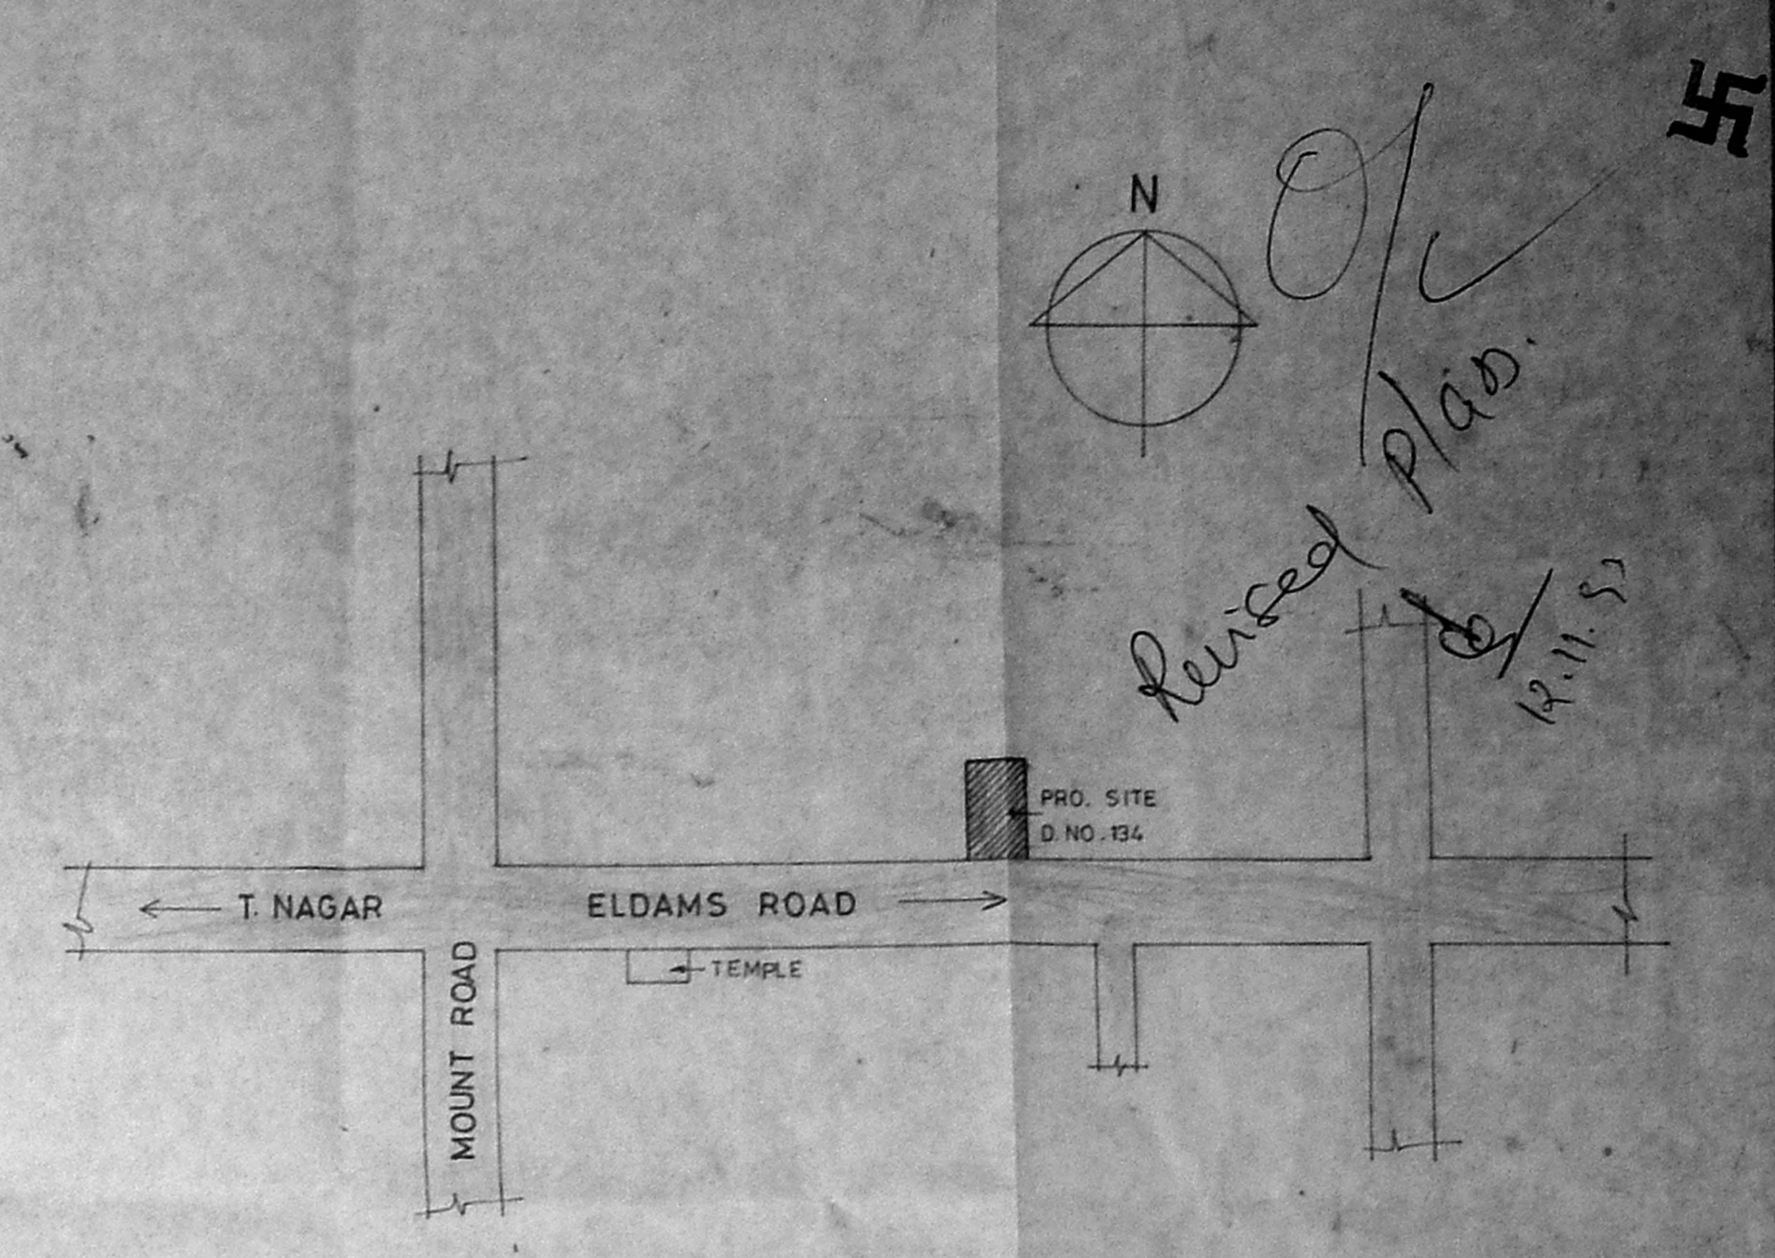

KEY PLAN (NOT TO SCALE)

JOINERY DETAILS

D DOOR	9'0" x 7'0"	152 x 21	T.W FLUSHED DOOR
D1	3'0" x 7'0"	091 x 21	- DO -
D2	2'6" x 7'0"	076 x 21	T.W. PANELLED DOOR
W WINDOW	10'0" x 4'6"	304 x 137	T.W GLAZED WINDOW
W1	8'0" x 4'6"	243 x 137	- DO -
W2	6'0" x 4'6"	182 x 137	- DO -
W3	5'0" x 4'6"	152 x 137	- DO -
W4	3'0" x 4'6"	091 x 137	- DO -
W5	2'6" x 4'6"	076 x 137	- DO -
V VENTILATOR	1'6" x 2'0"	045 x 137	T.W GLAZED VENTILATOR

STATEMENT OF AREAS

PLOT AREA	6307	(586.15)
GROUND FLOOR AREA	1993.6	(185.28)
FIRST FLOOR AREA	2481	(230.57)
SECOND FLOOR AREA	2481	(230.57)
THIRD FLOOR AREA	2481	(230.57)
HEAD ROOM AREA	108	(10.00)
MACHINE ROOM AREA	170	(15.79)
TOTAL BUILT UP AREA	9436.6	(876.66)
F.S.I (COVERED)	149	
PLOT COVERAGE	31.6%	

LEGEND

- PROPOSED
- BOUNDARY
- ROADS


PROPOSED APARTMENT COMPLEX AT
 DOOR NO:134, ELDAMS ROAD MADRAS-18.
 R.S.NO:1554 | 48 BLOCK NO:30,
 PLOT NO:36.

SCALE: 1:100 (OR) 1:80


B. Kalpakambal
 K. Vasantha
 OWNER SIGNATURE

R. Jeyakumar, B.E. (CIVIL) MB
 1st CLASS LICENCE SURVEYOR
 LICENCE NO: 168
 162-C, GREENS LANE,
 THOUSAND LIGHTS MADRAS-8


LICENCED SURVEYOR

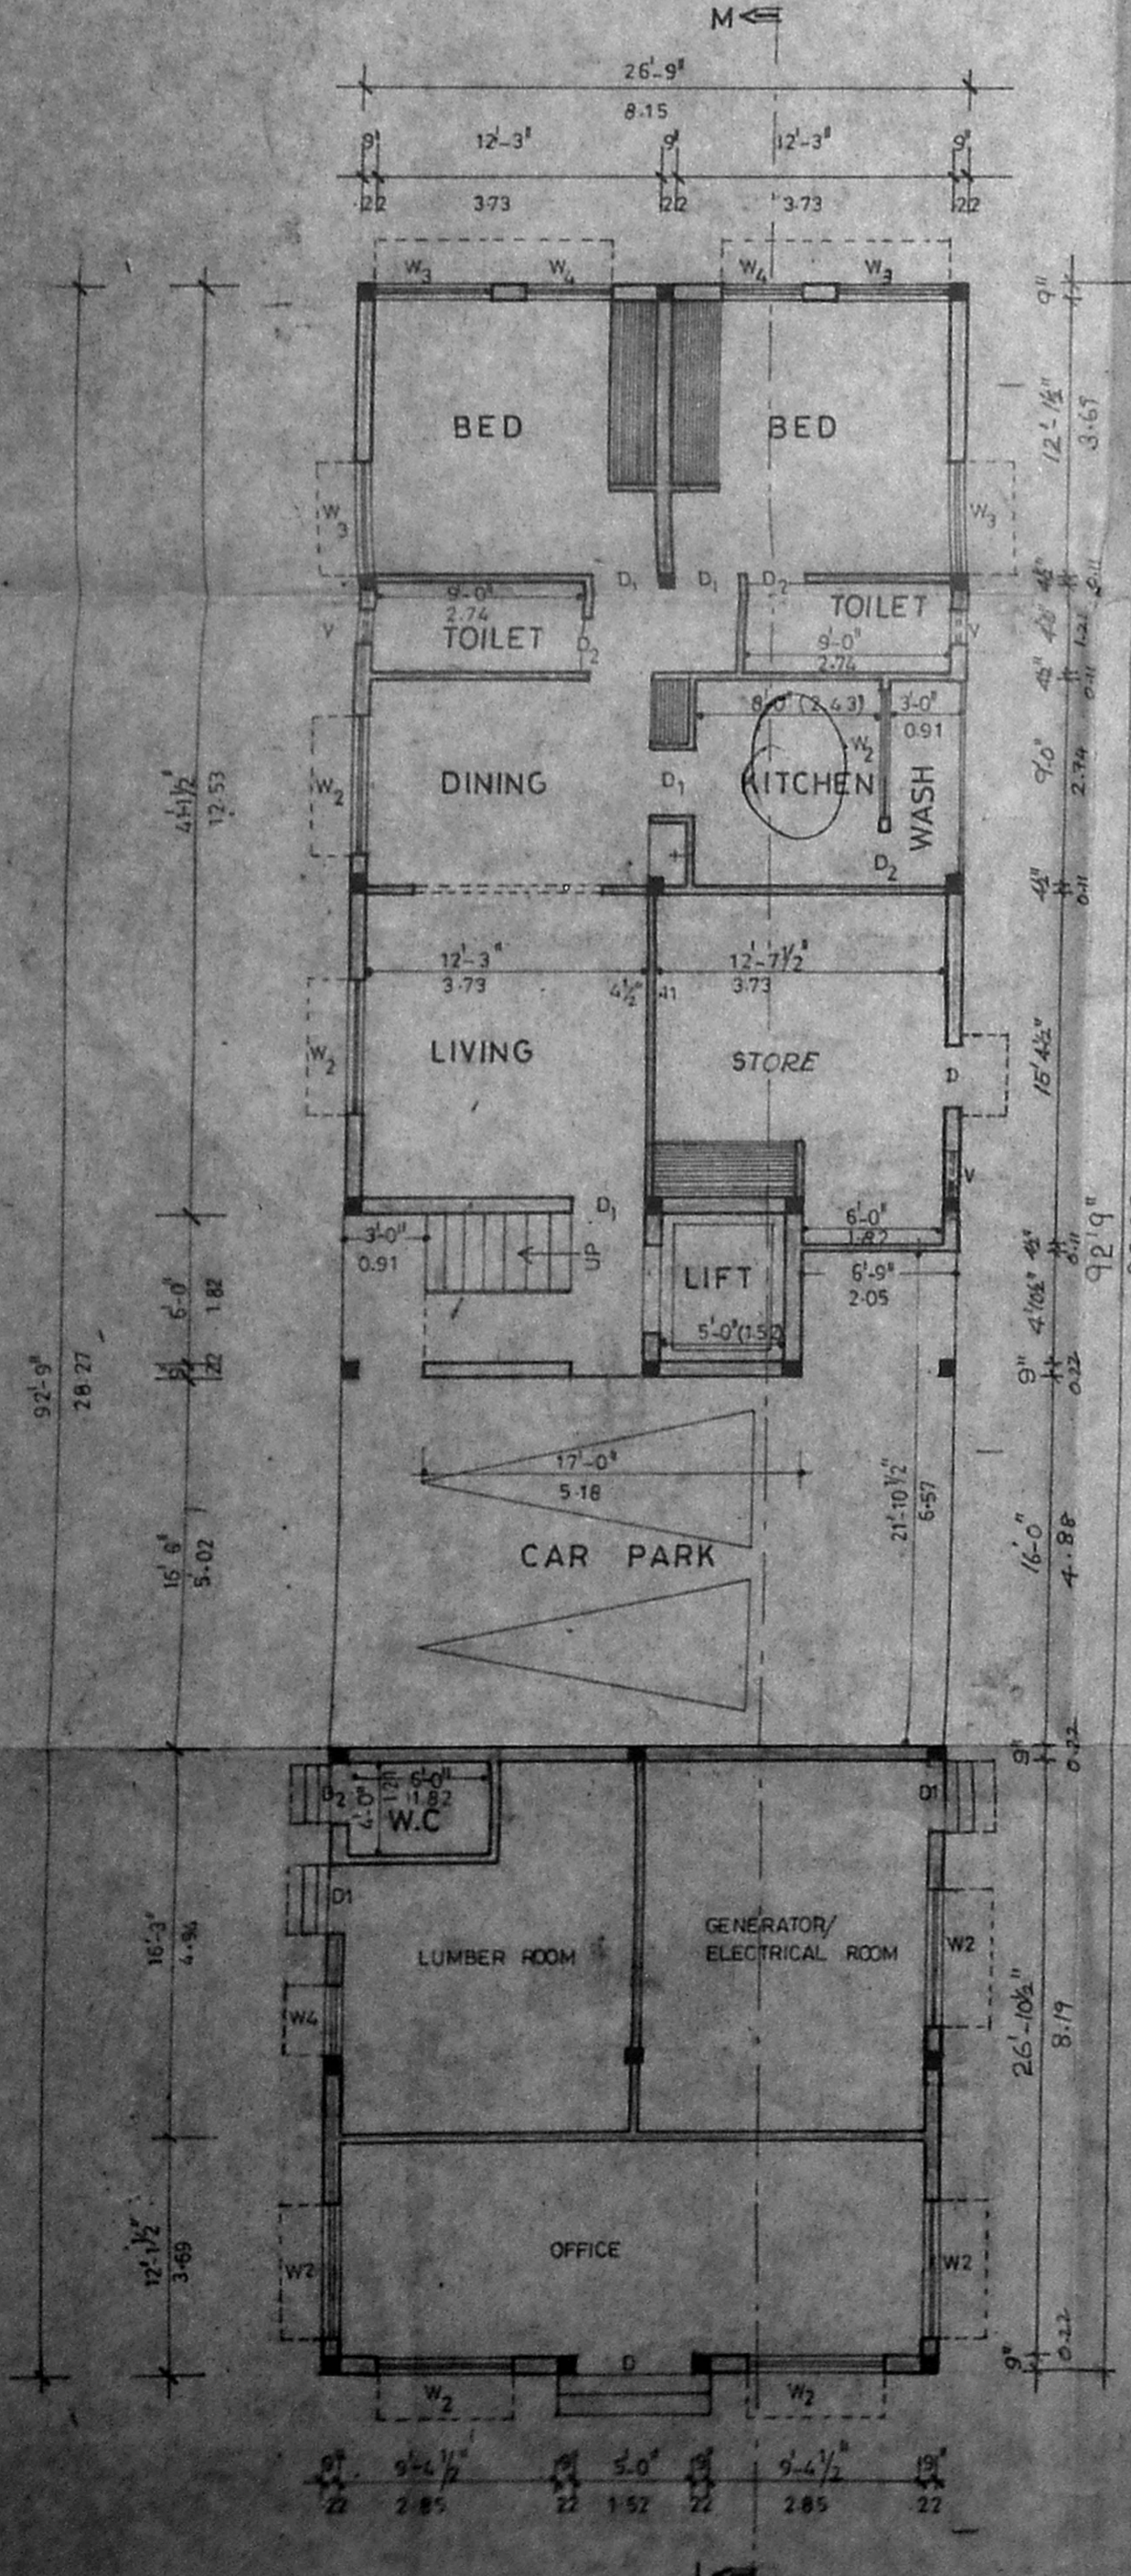


GROUND FLOOR PLAN

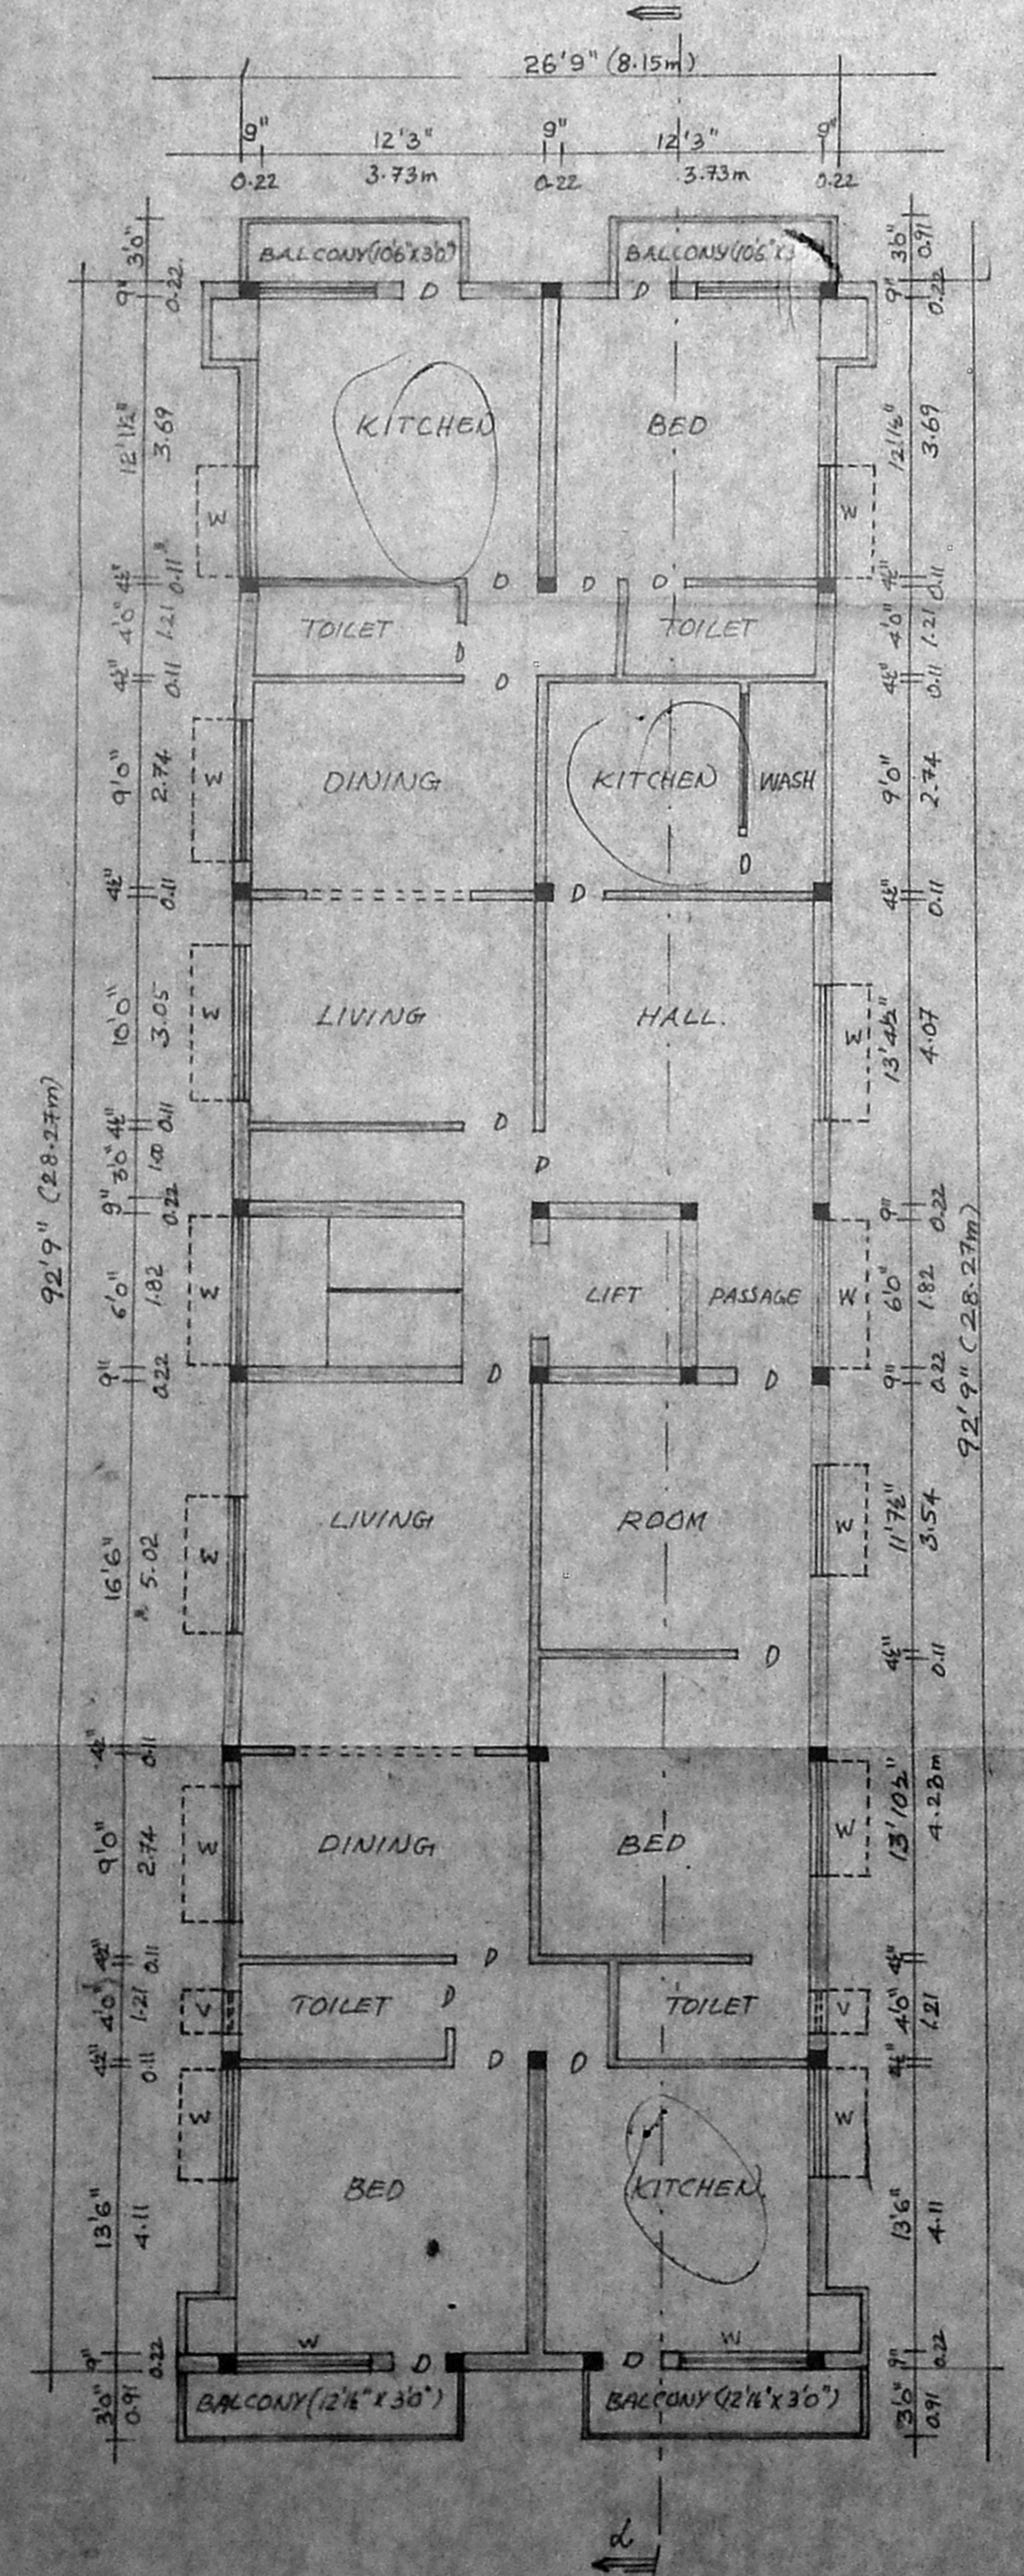


FIRST FLOOR PLAN

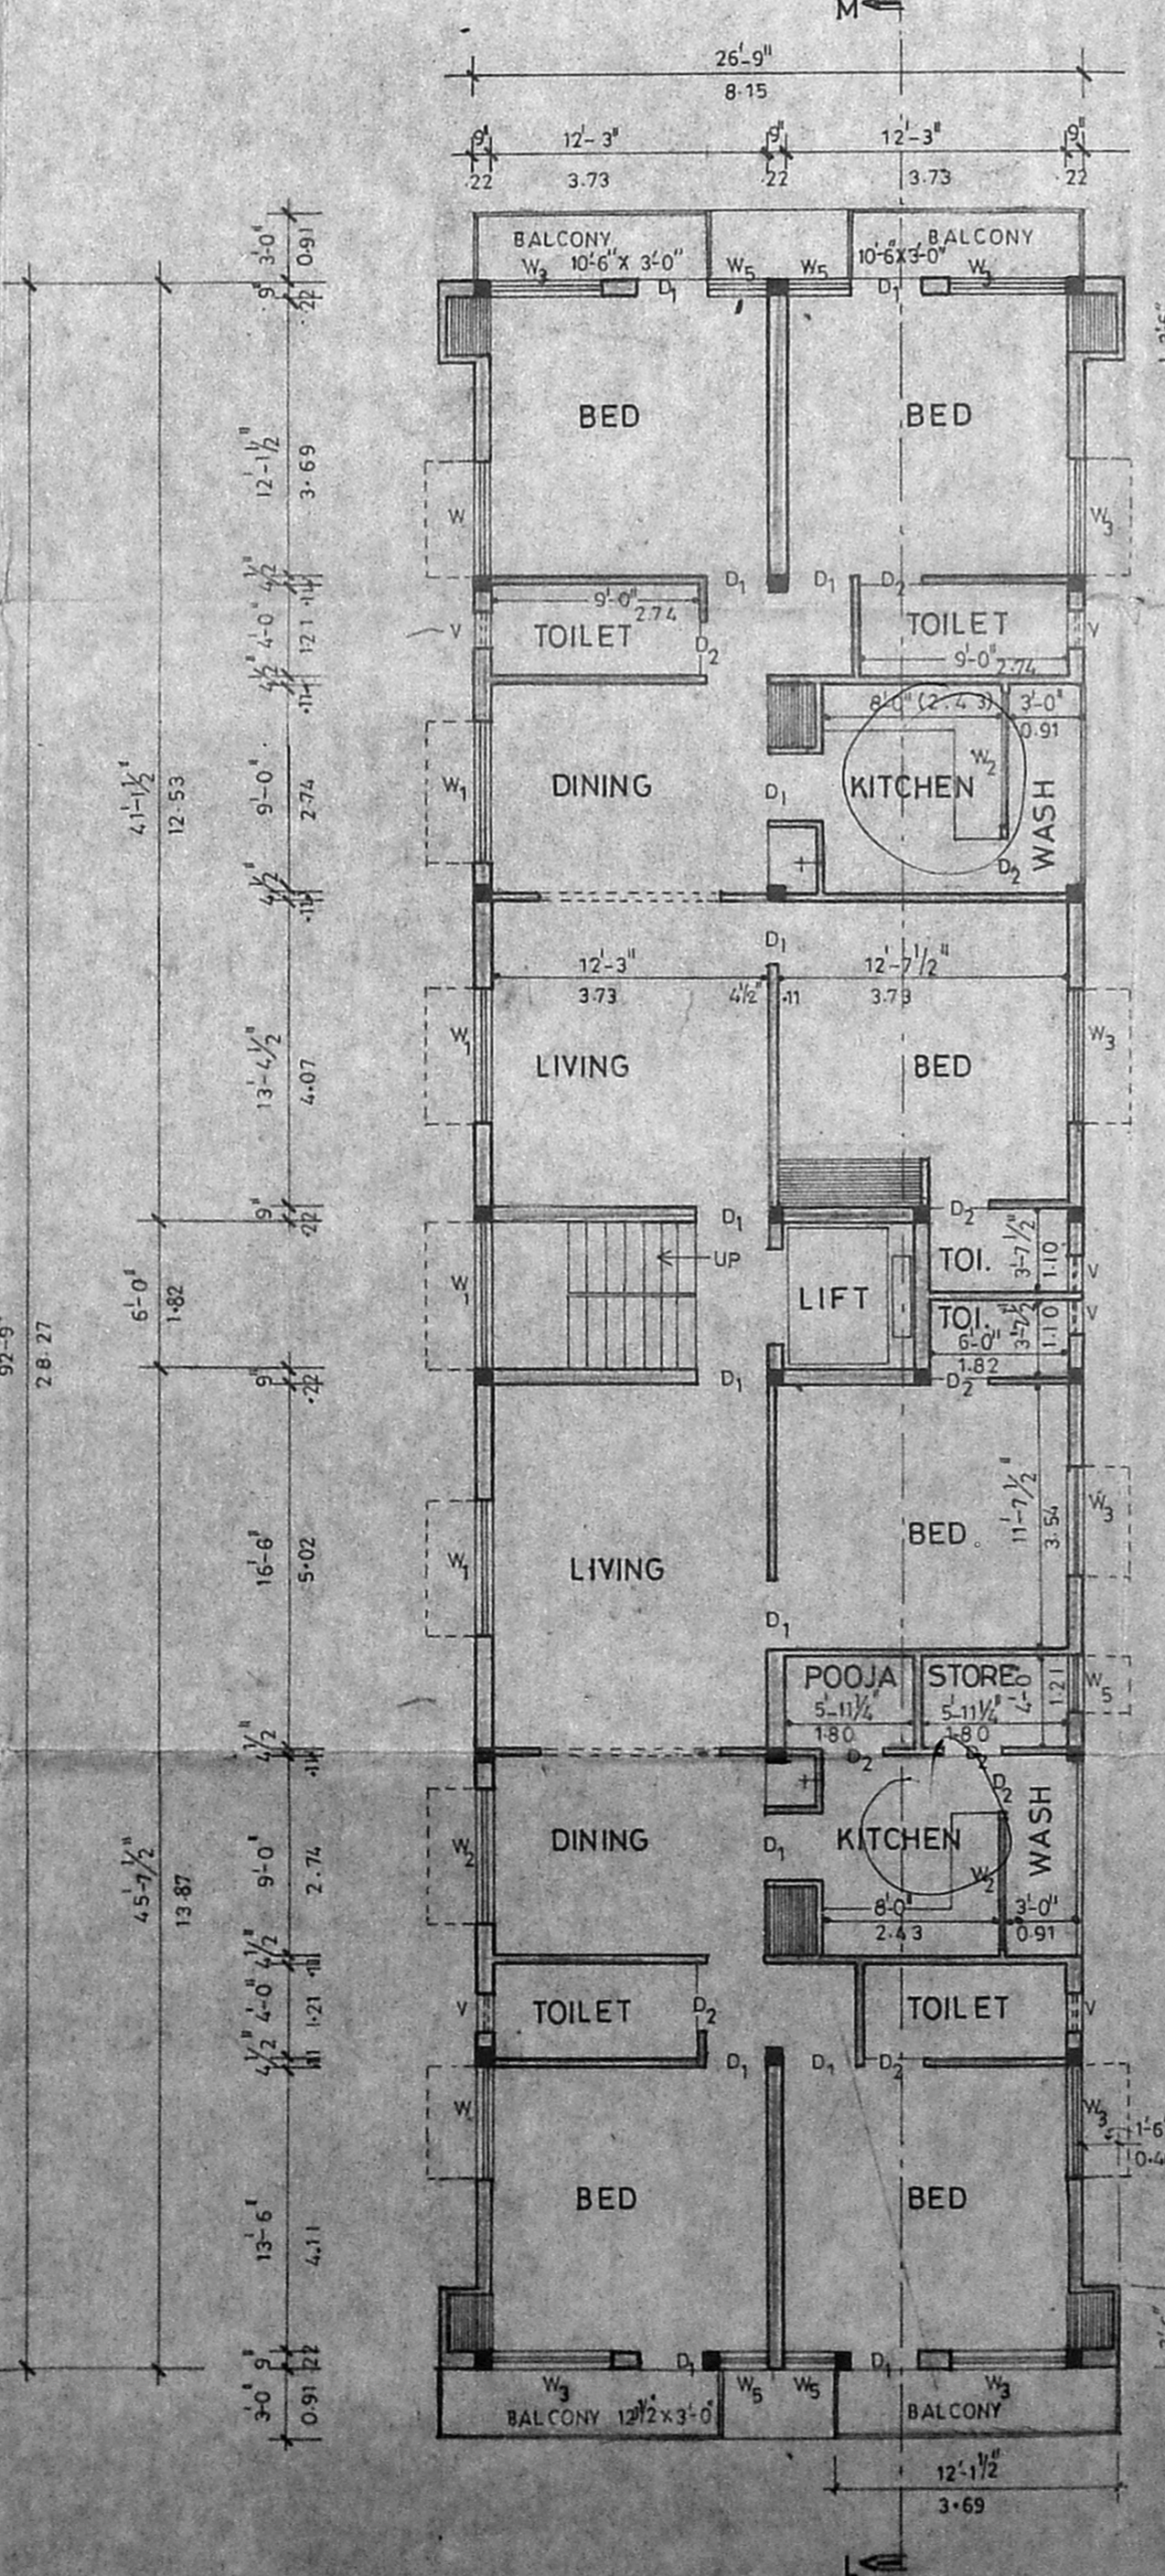

TYPICAL FLOOR PLAN
 (2ND FLOOR & 3RD FLOOR)

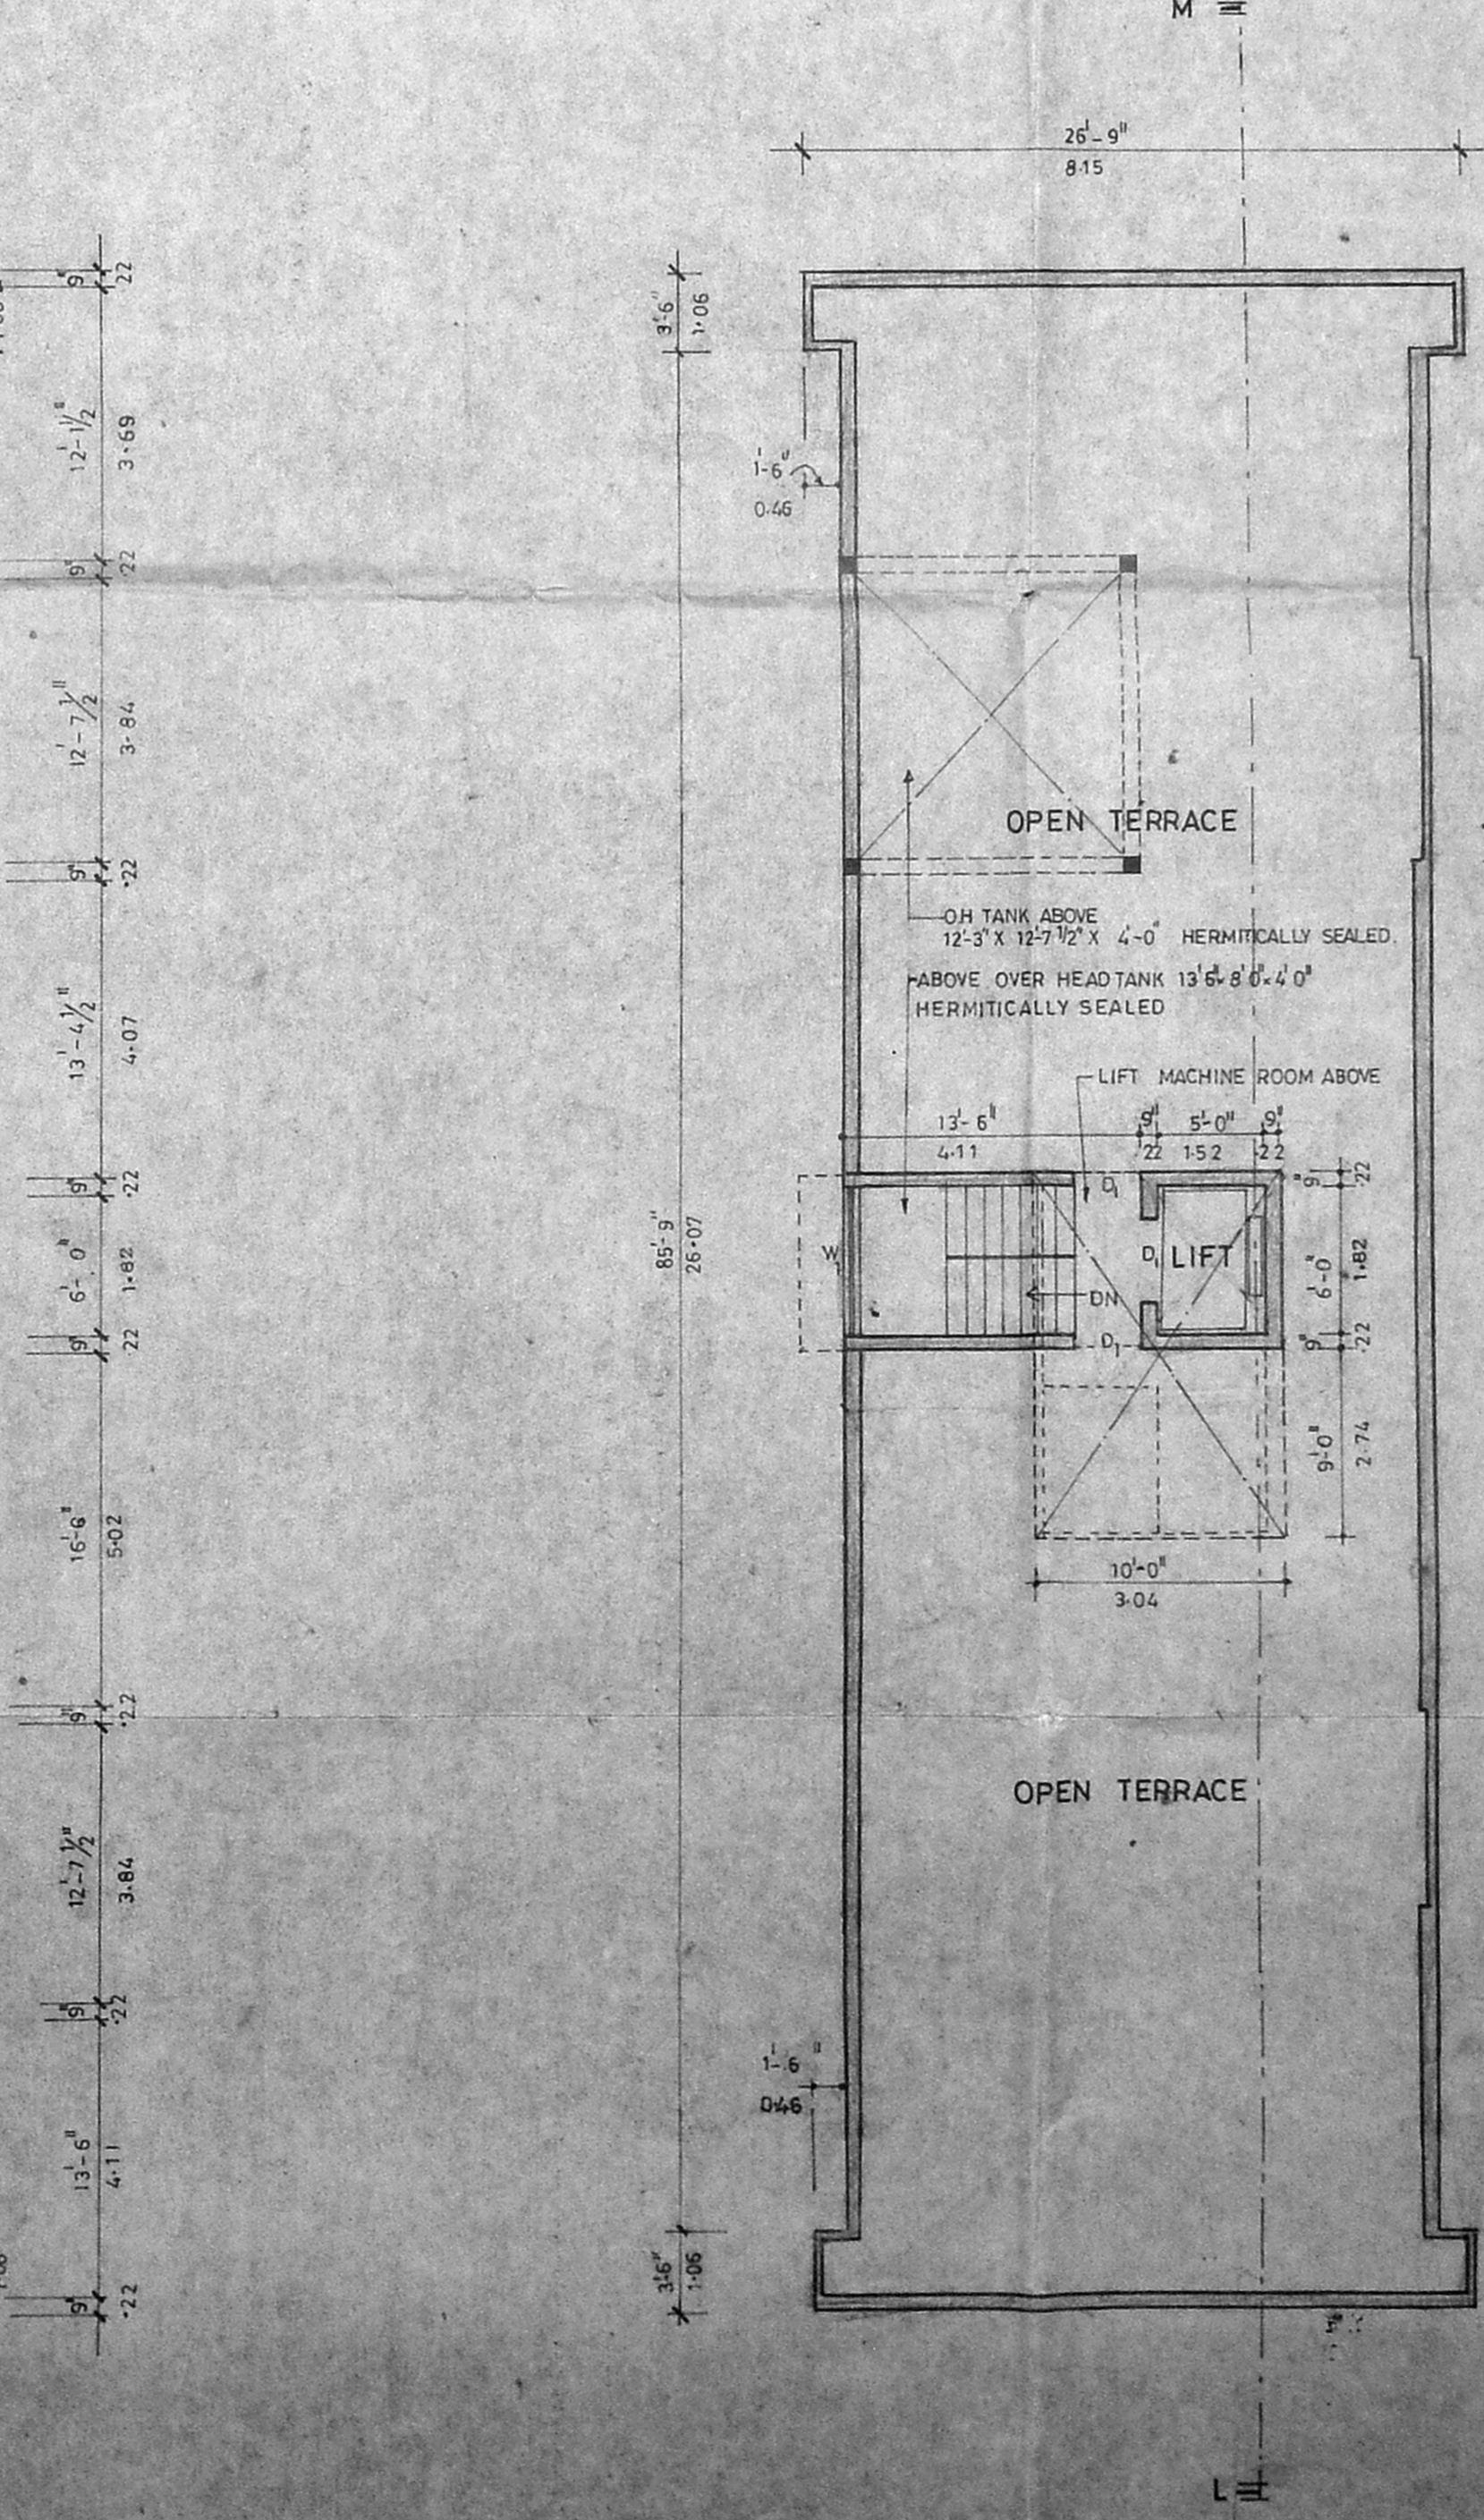

TERRACE FLOOR PLAN

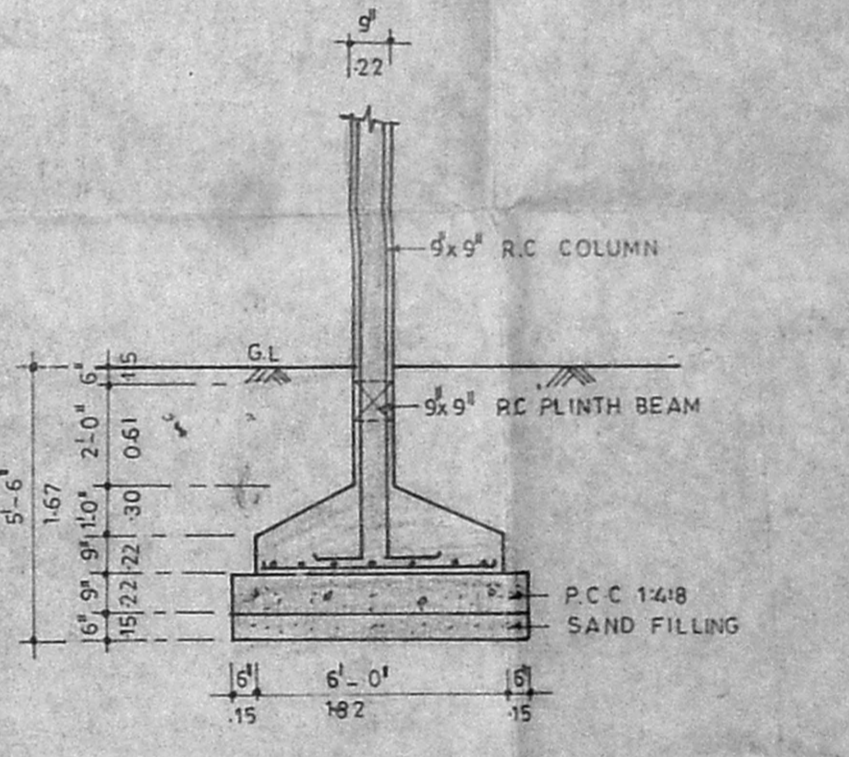

DETAIL OF FOUNDATION
 SCALE: 1:50 OR 1:40