

PLAN SHOWING THE EXISTING
ADDITIONAL CONSTRUCTION
AT SECOND FLOOR TO BE
REGULARISED AT PLOT No.
4434, Y-54, 8TH STREET
ARIGNAR ANNA NAGAR,
MADRAS- 600040

CORPORATION DIVISION No.66
(DN OLD NO. 26)
SCALE: - 1" = 16'-0" B/PP NO. B1/9663/93

JOINERIES

D	DOOR	3'-0" x 7'-0"	1.07 x 2.14
D1	DOOR	3'-0" x 7'-0"	0.91 x 2.14
D2	DOOR	2'-2" x 7'-0"	0.76 x 2.14
W	WINDOW	4'-0" x 4'-6"	1.22 x 1.37
W1	WINDOW	3'-0" x 4'-6"	0.91 x 1.37
W2	WINDOW	6'-0" x 6'-0"	1.82 x 1.82
W3	WINDOW	4'-10" x 4'-6"	0.59 x 1.37
V	VENTILATOR	3'-0" x 1'-6"	0.91 x 0.45
V1	VENTILATOR	2'-0" x 1'-6"	0.61 x 0.45
J	R.C.C. JOLLY		
C.B	CUPBOARD	2'-0" x 7'-0"	2.44 x 2.14
C.B	CUPBOARD	10'-3" x 7'-0"	3.12 x 2.14
O	OPEN DOOR	3'-6" x 7'-0"	1.07 x 2.14

REFERENCE


	SQ. FEET	SQ. M
PLOT EXTENT	3987	370.54
GROUND FLOOR AREA	1169.48	108.69
FIRST FLOOR AREA	1205.73	112.06
SECOND FLOOR AREA	385.63	35.84
TOTAL FLOOR AREA	2760.84	256.59
PLOT COVERAGE	30% F.S.I	0.69

COLOUR INDEX


EXISTING	
TO BE REGULARISED	
ROAD	
SITE BOUNDARY	

OWNER Edwin Manikavasagam

K. VENUGOPAL
AEE (Rtd)
CONSULTING CIVIL ENGINEER
LICENSE SURVEYOR CLASS I
CORPORATION OF MADRAS
S. NEELAKANDAN STREET
MURAMBAKKAM (LAKE AREA)
MADRAS-600 034
LICENSED SURVEYOR

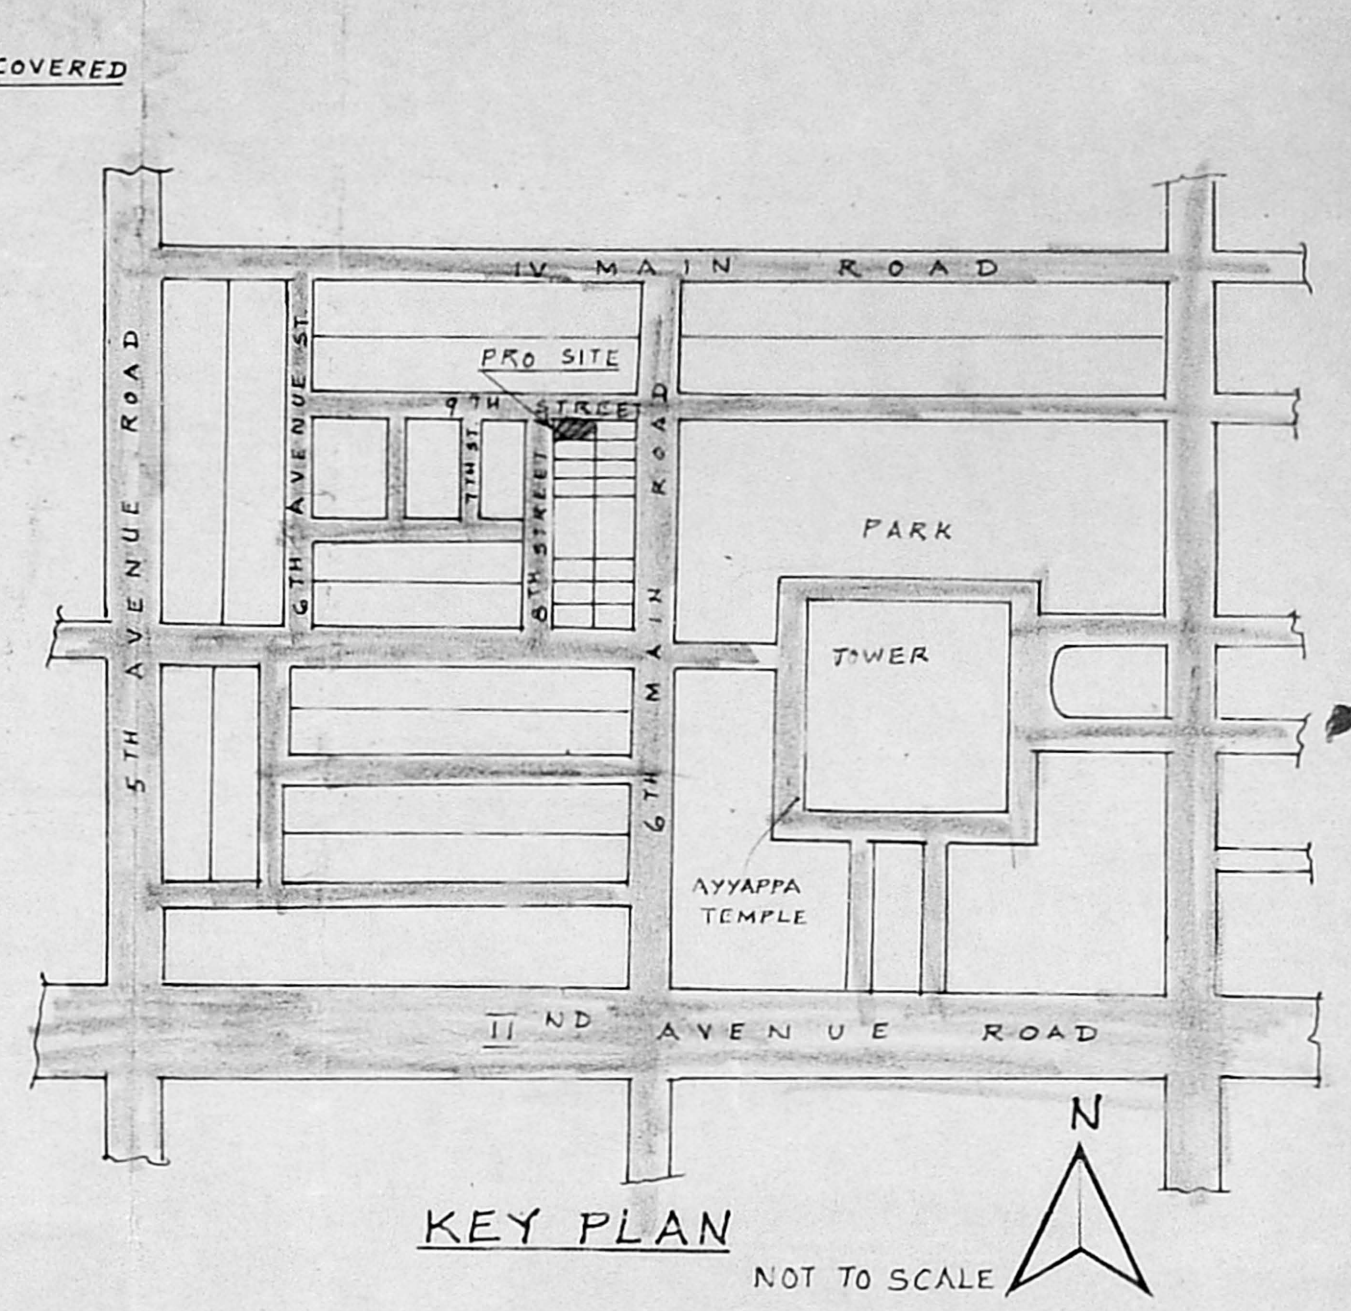

KEY PLAN
NOT TO SCALE

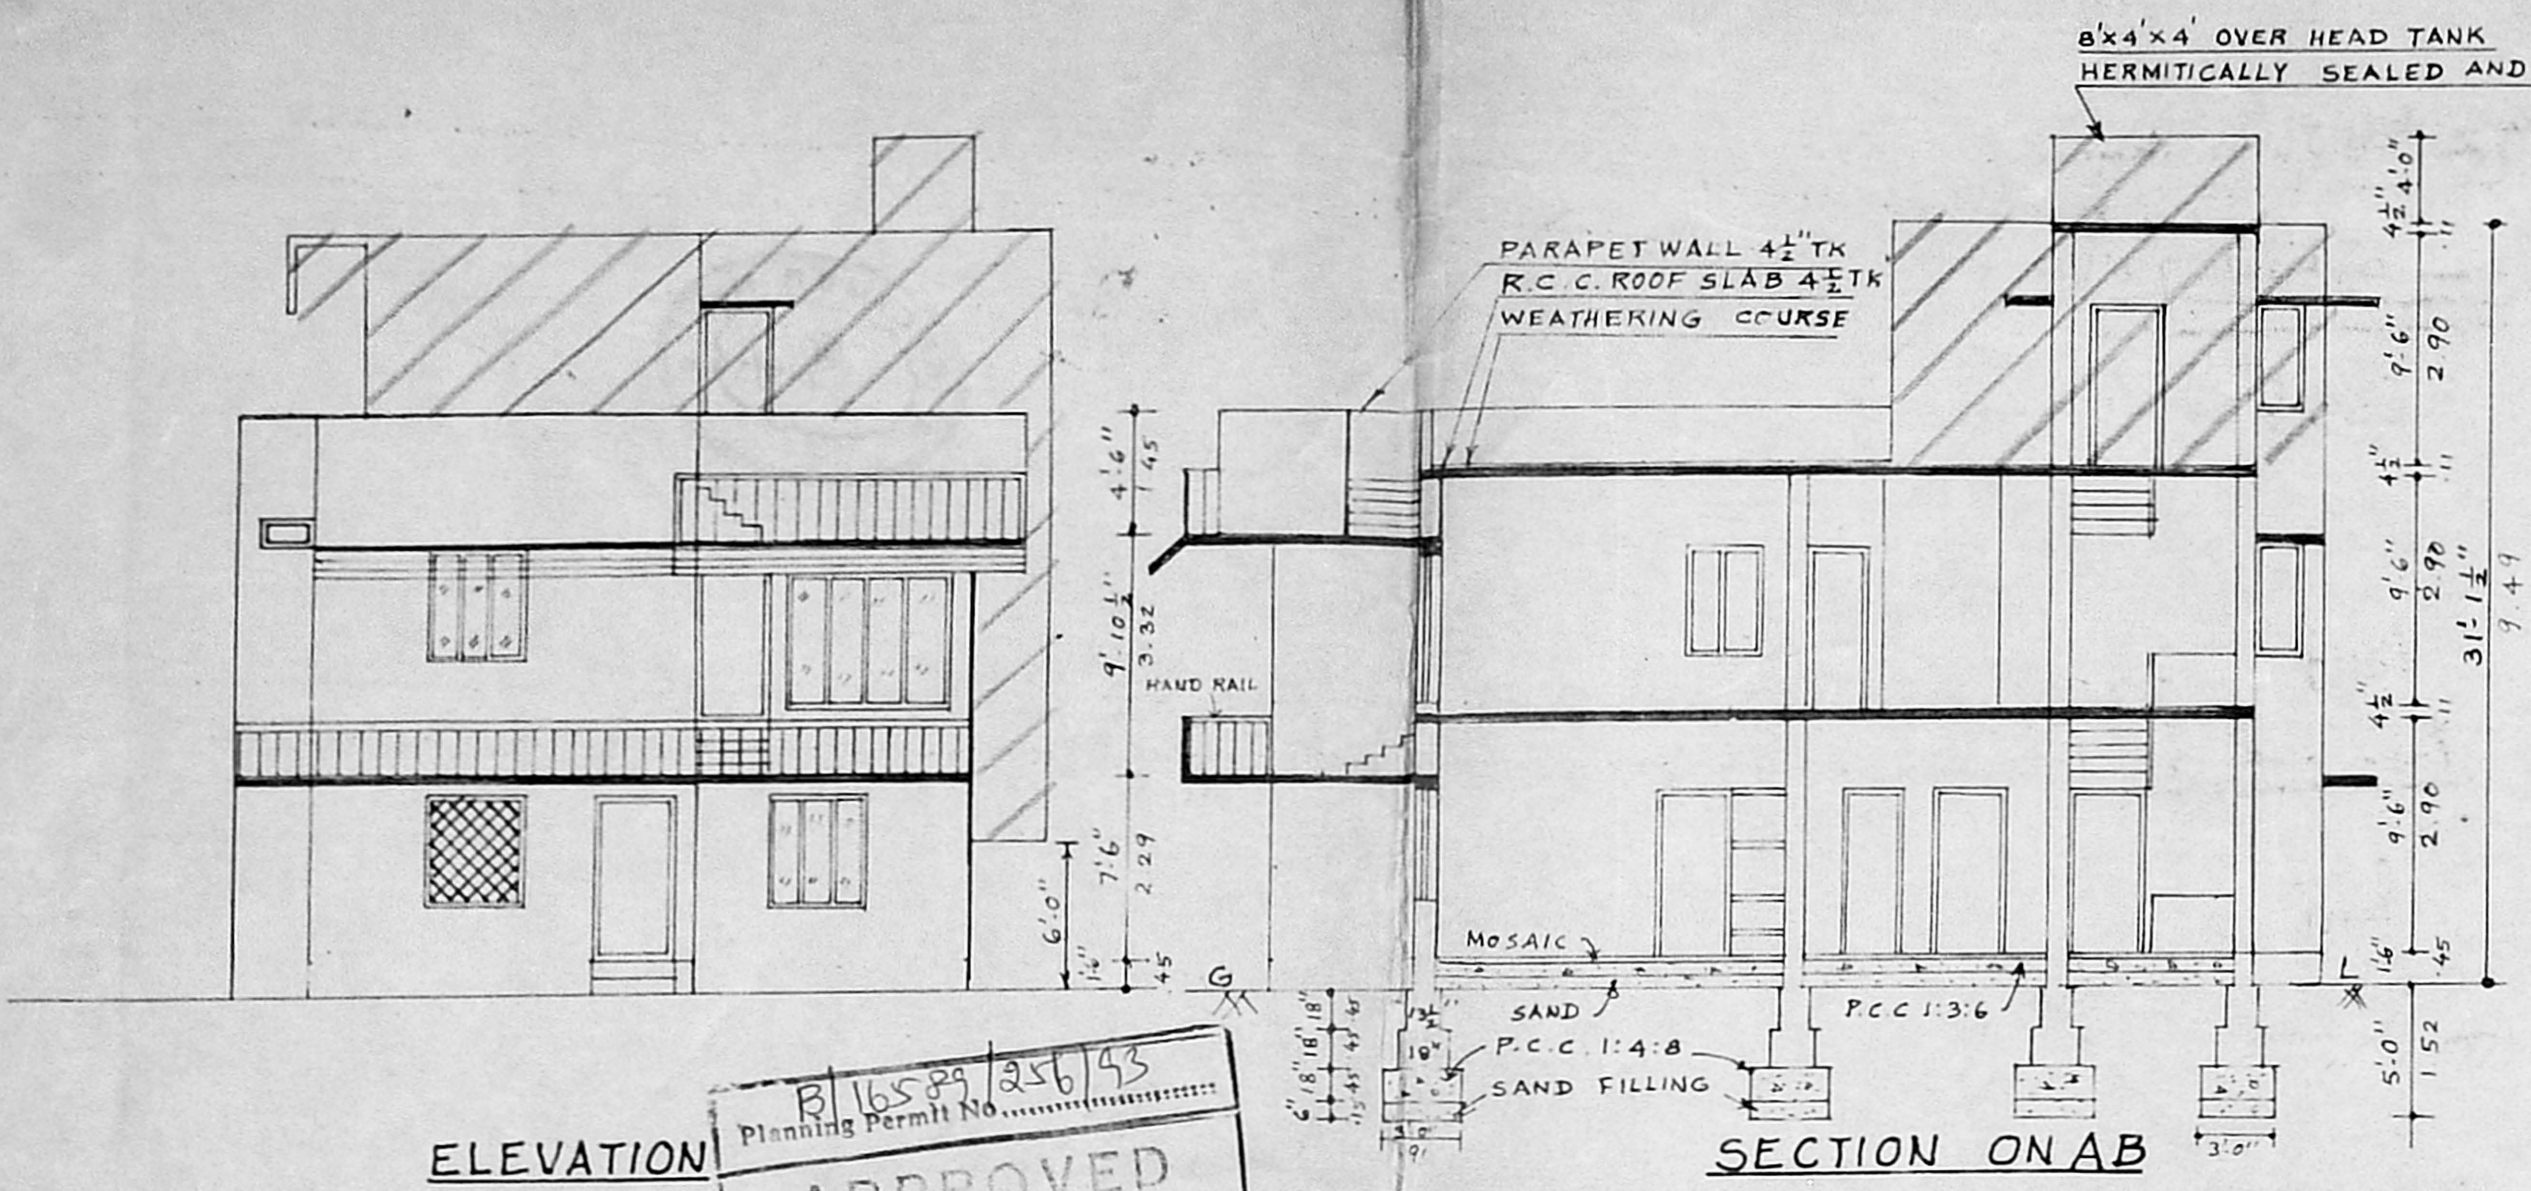


SECTION ON AB

ELEVATION


Planning Permit No. B1/6589/256/93

APPROVED
SUBJECT TO THE CONDITIONS IN THIS OFFICE LETTER.
No. B1/9663/93 Date 18/7/93


FOR MEMORANDUM SECRETARY
MADRAS MUNICIPAL CORPORATION
BUILDING PERMIT AUTHORITY
MADRAS-600 008

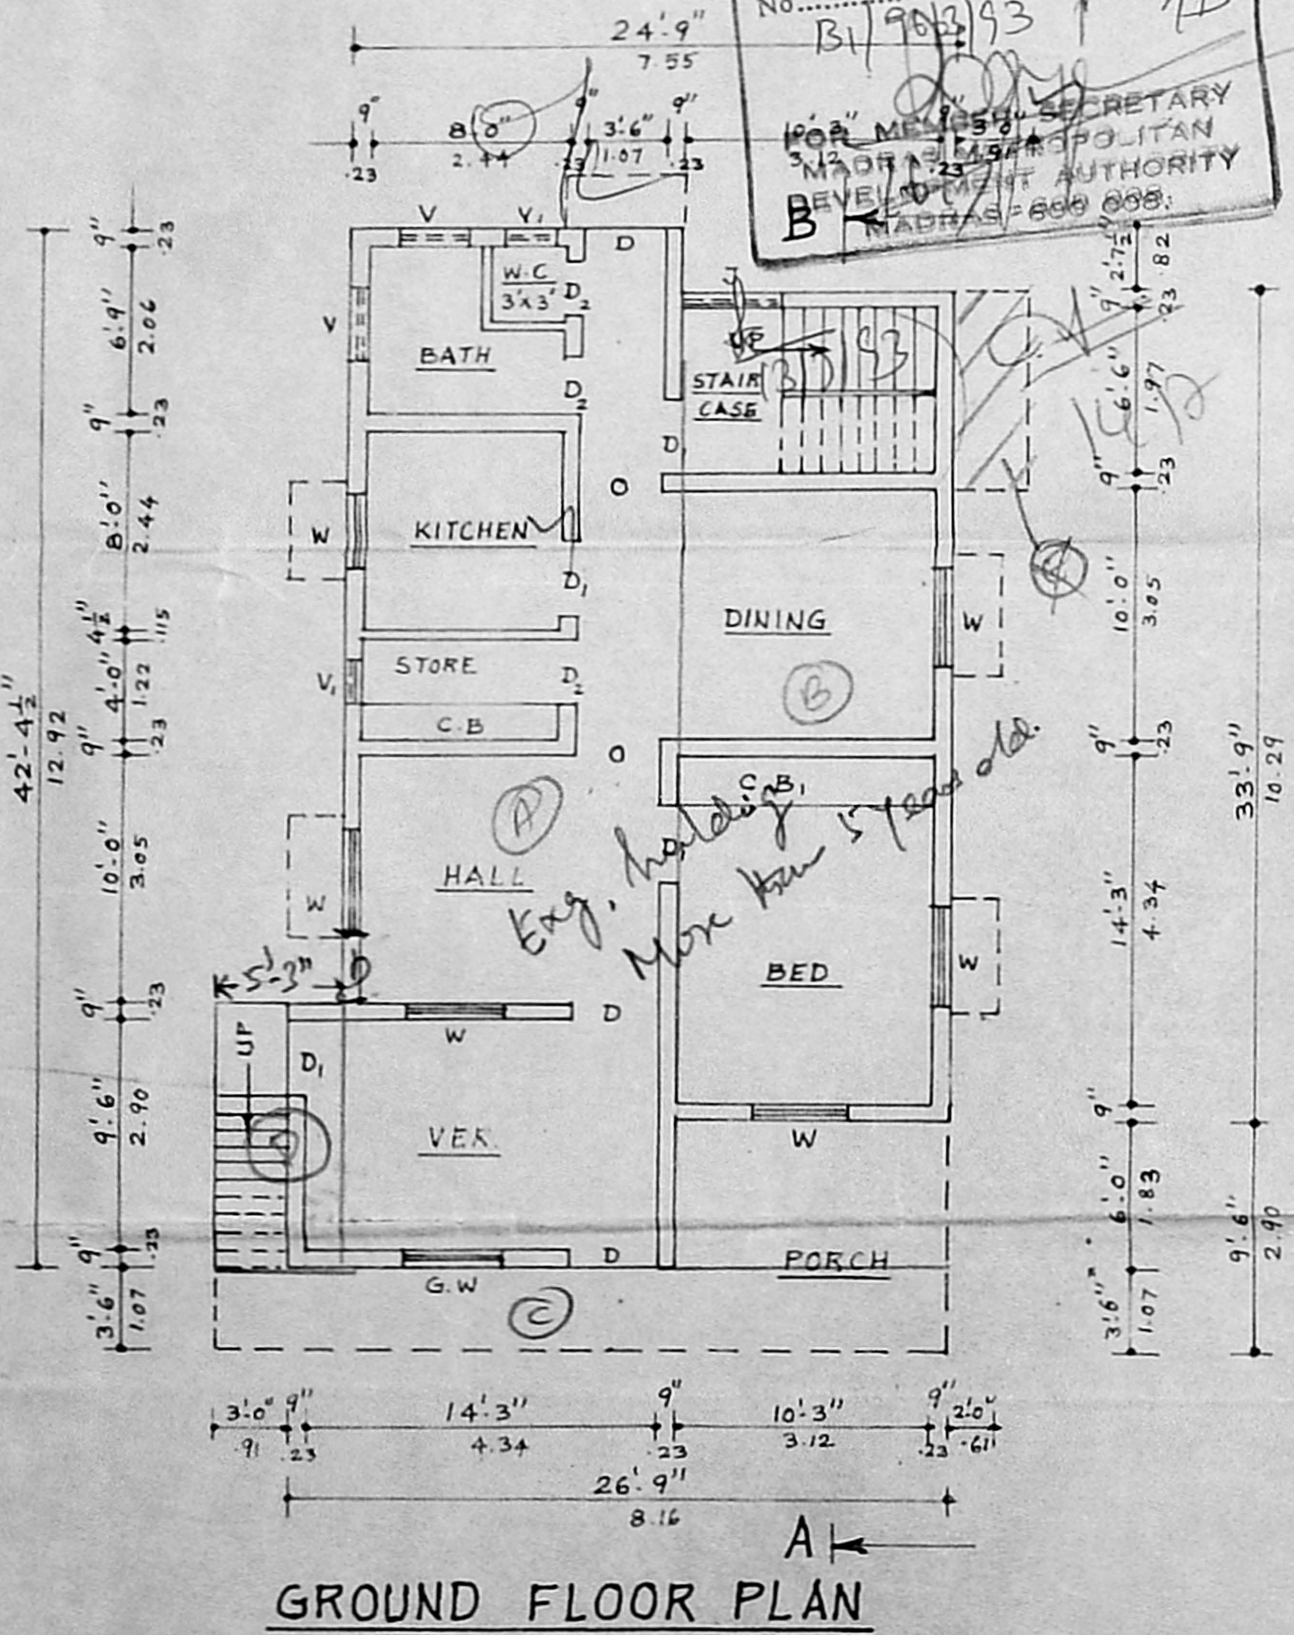


GROUND FLOOR PLAN

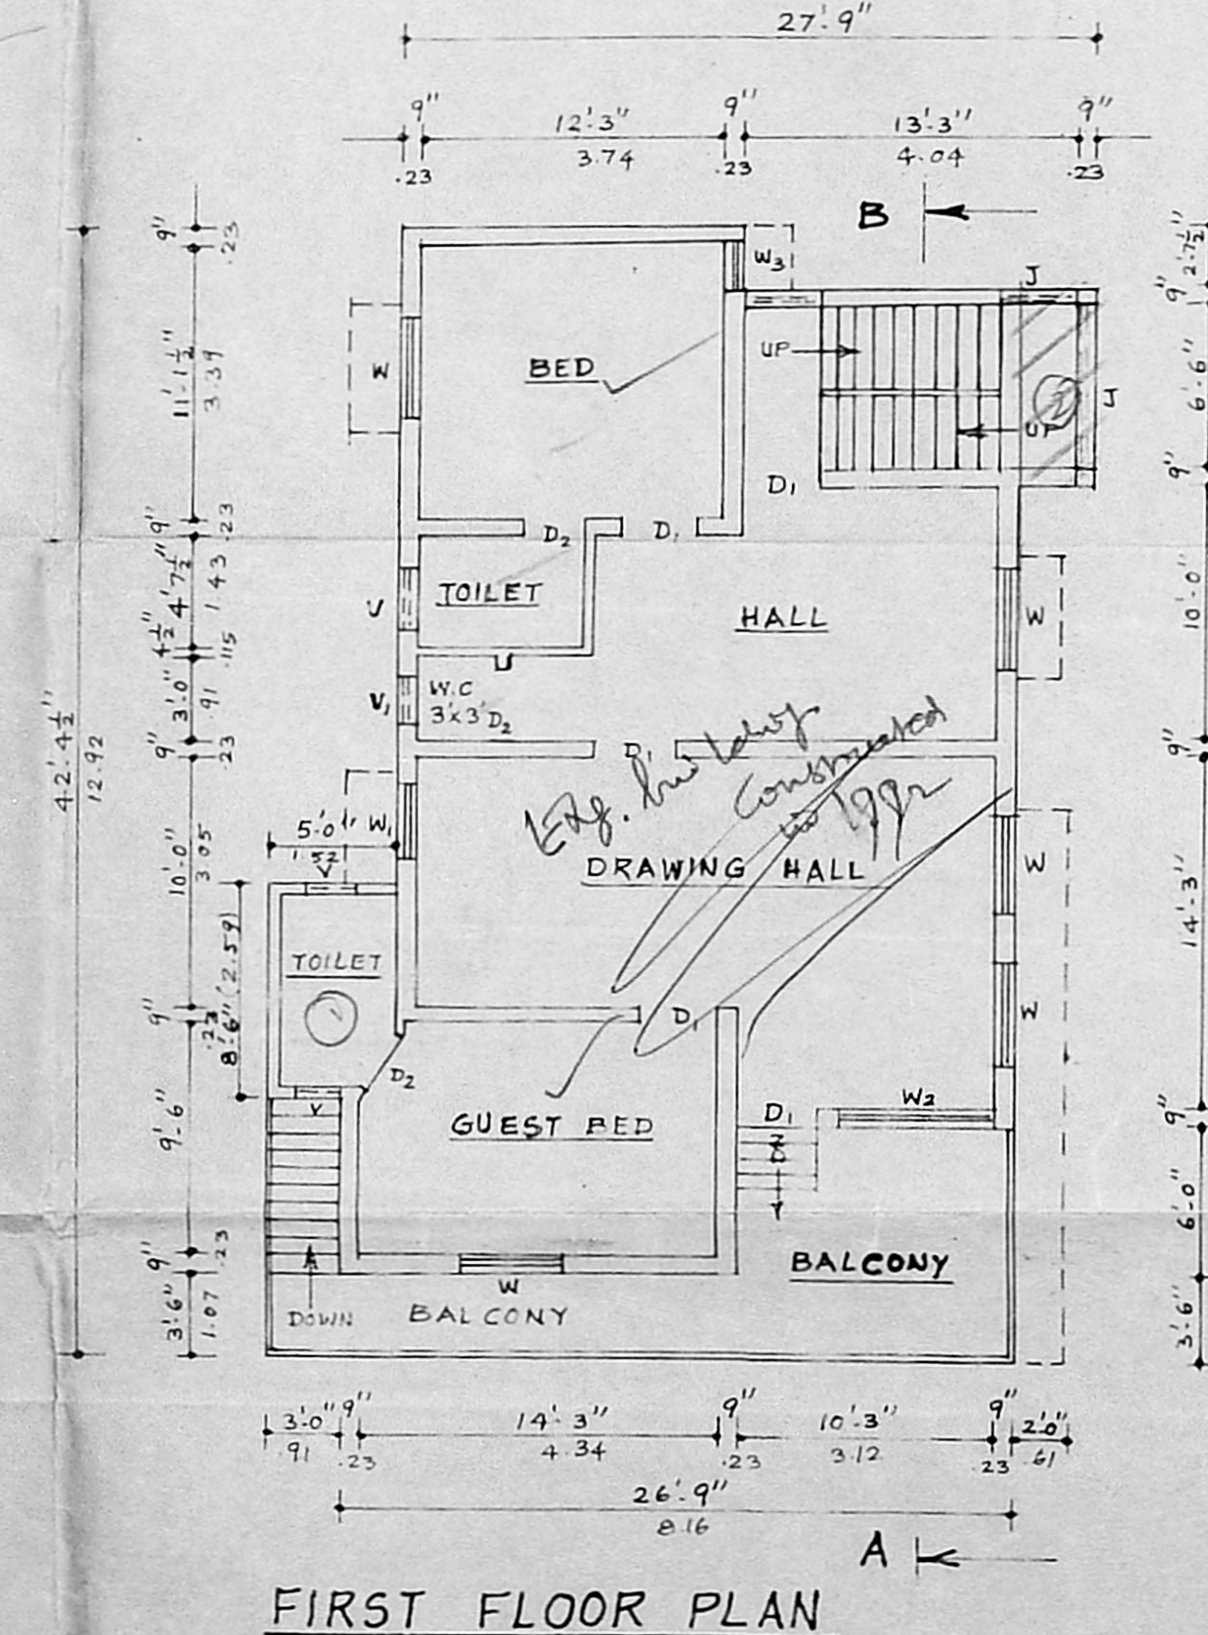

FIRST FLOOR PLAN

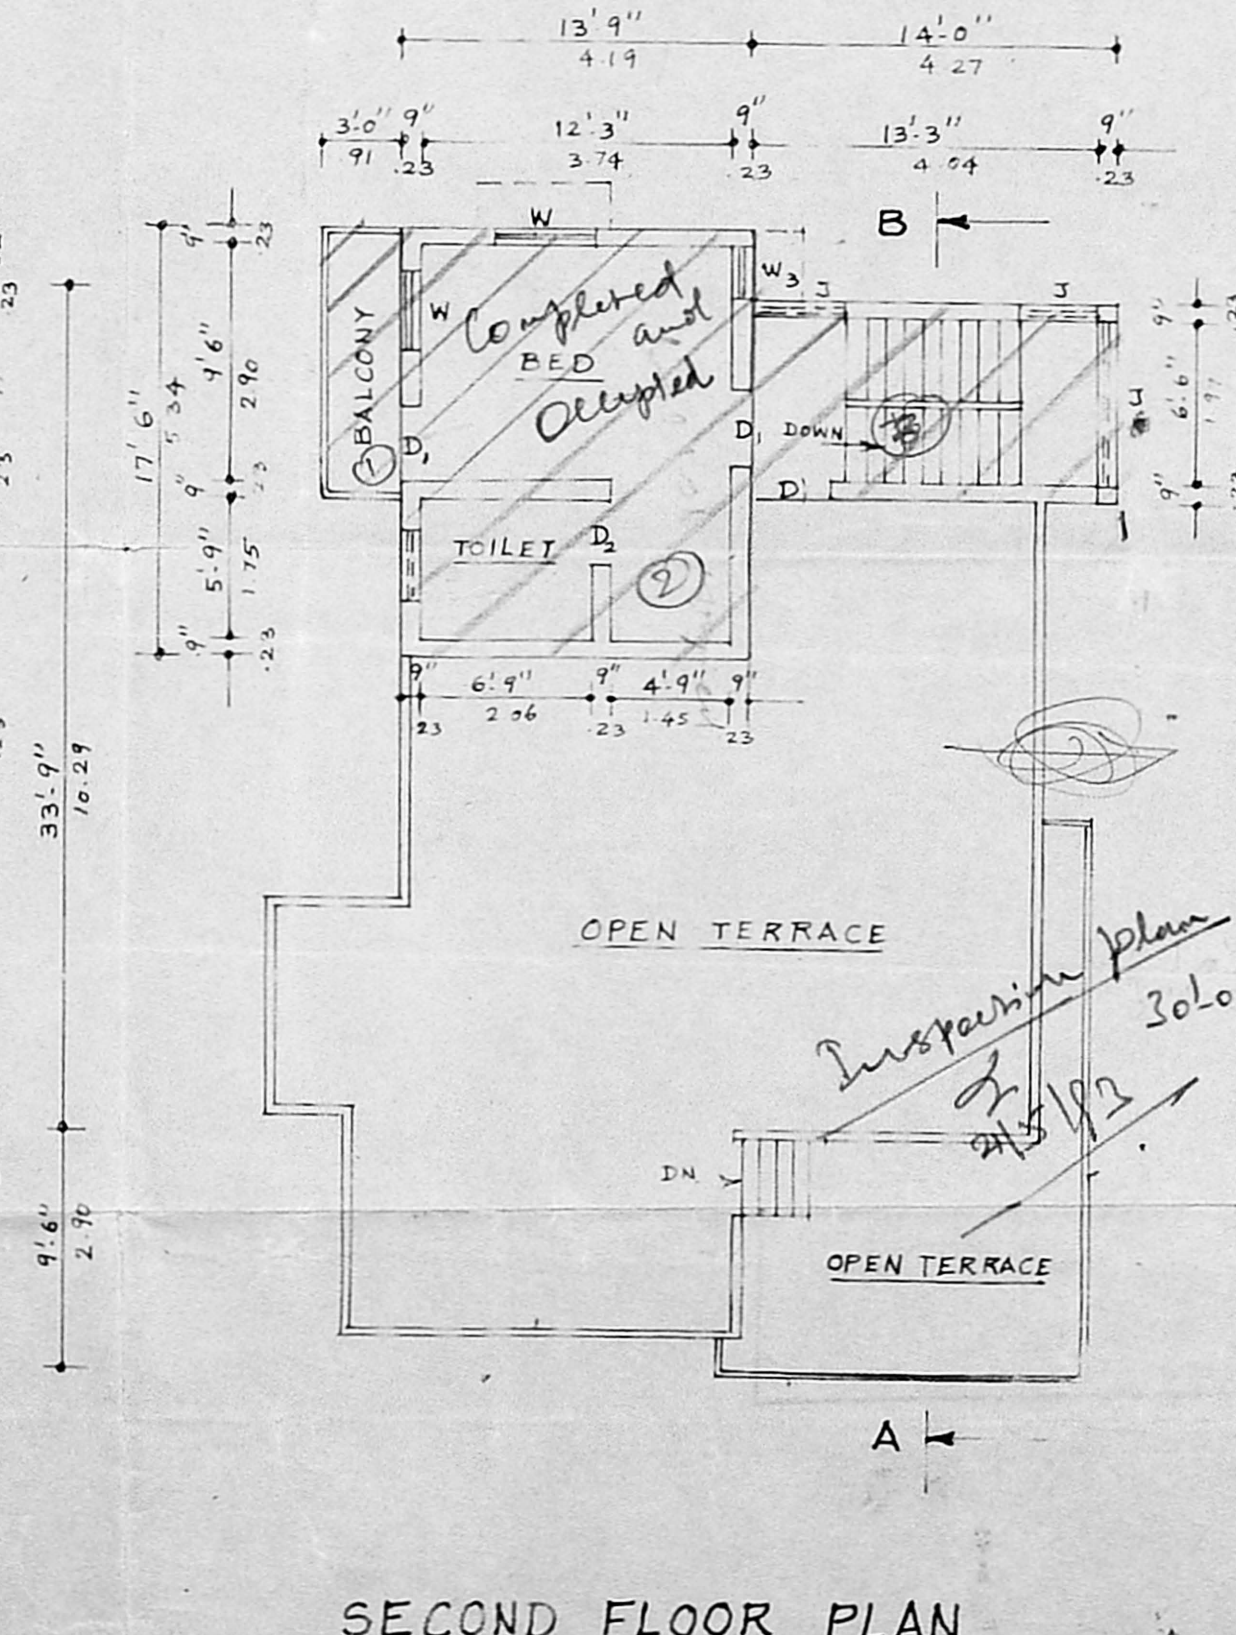

SECOND FLOOR PLAN

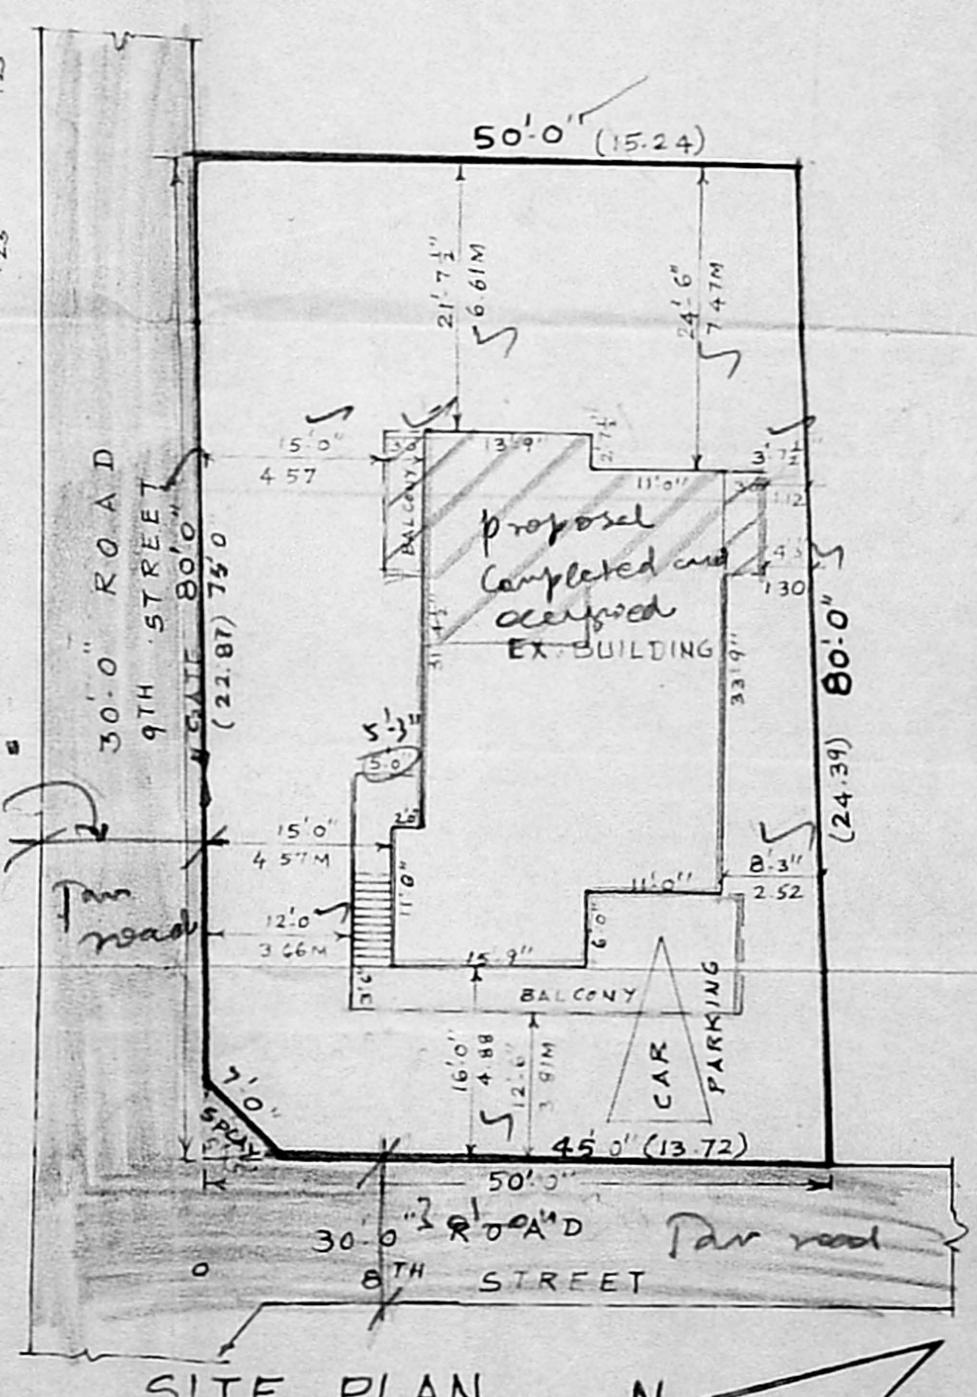

SITE PLAN

SCALE: - 1" = 16'-0"