



FRONT ELEVATION

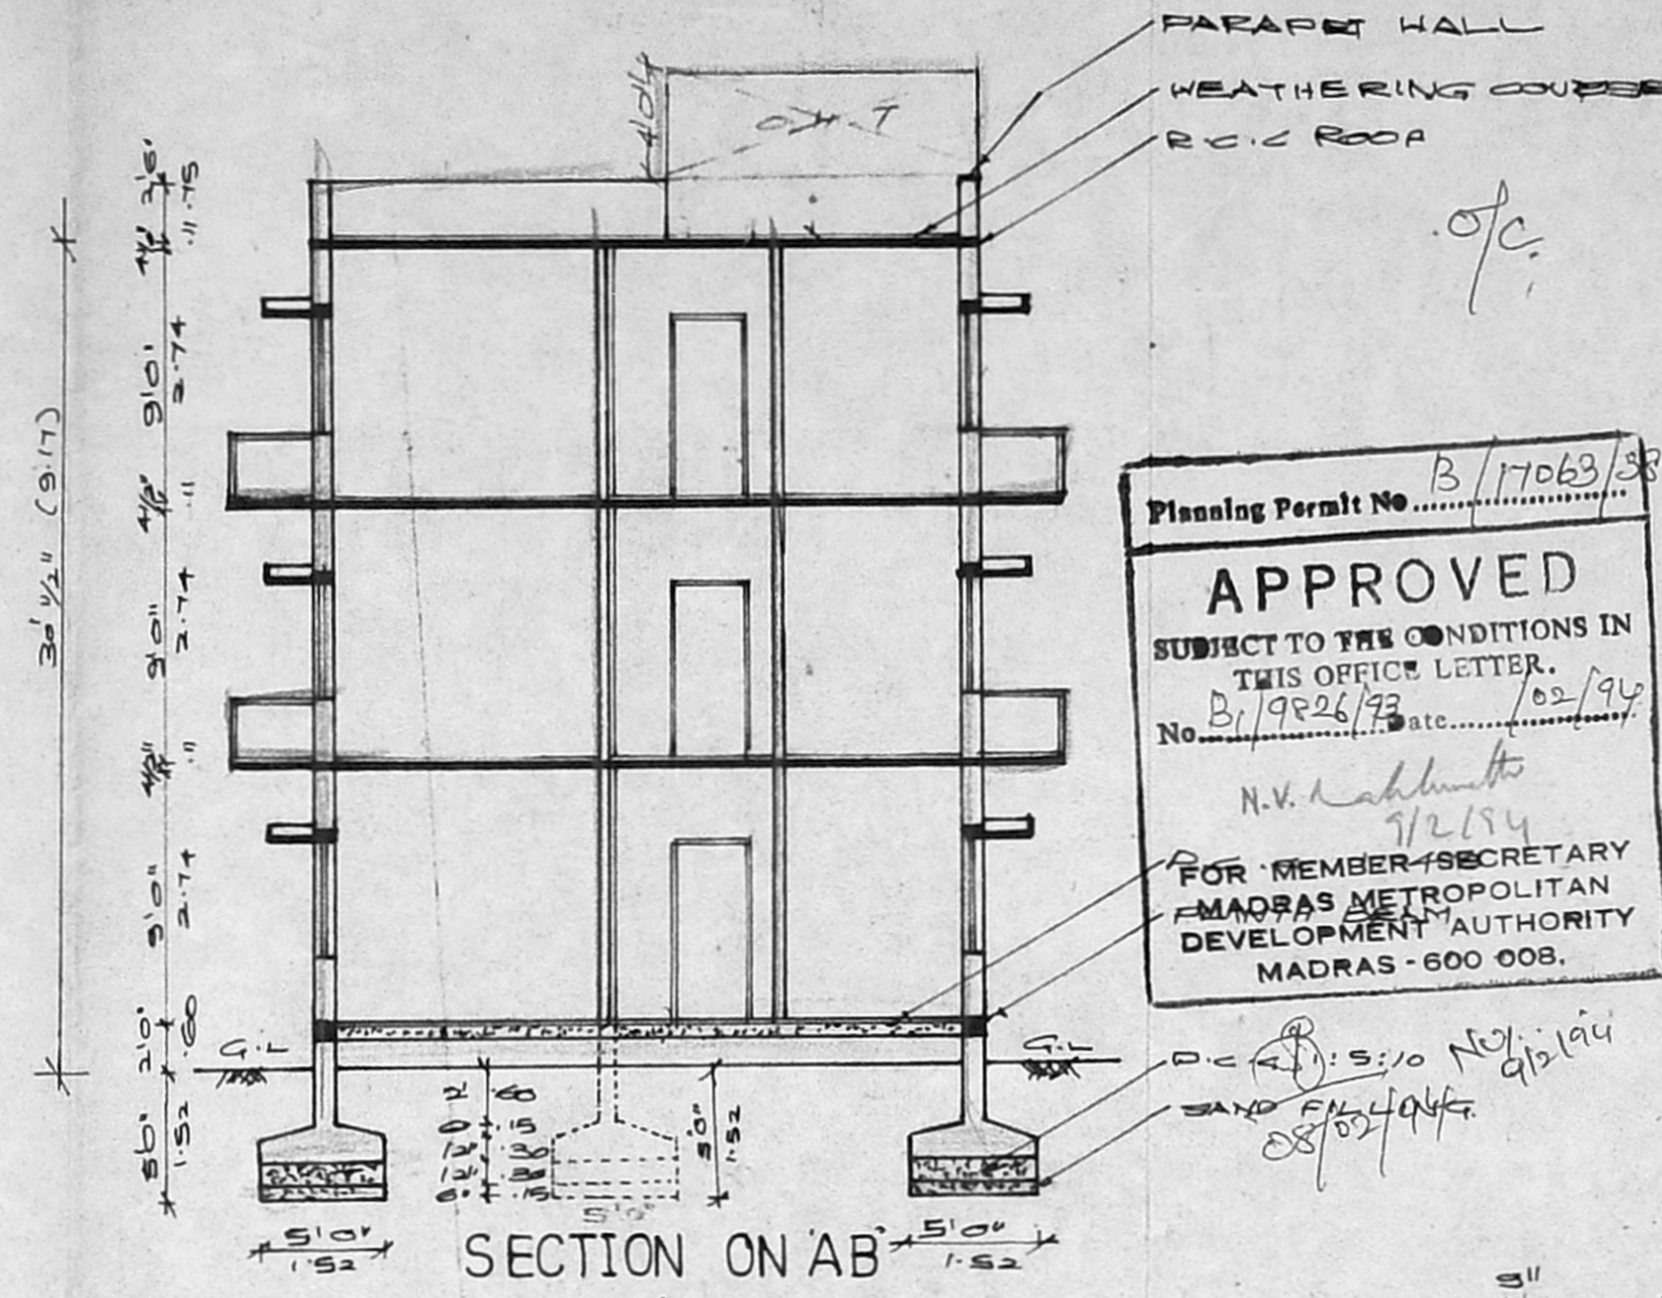


SECTION ON AB

Planning Permit No. B/17063/38/A/B/99
APPROVED
 SUBJECT TO THE CONDITIONS IN THIS OFFICE LETTER.
 No. B/19826/93 etc. 02/94
 N.V. Subramanian
 7/2/94
 FOR MEMBER SECRETARY
 MADRAS METROPOLITAN
 DEVELOPMENT AUTHORITY
 MADRAS-600 008.

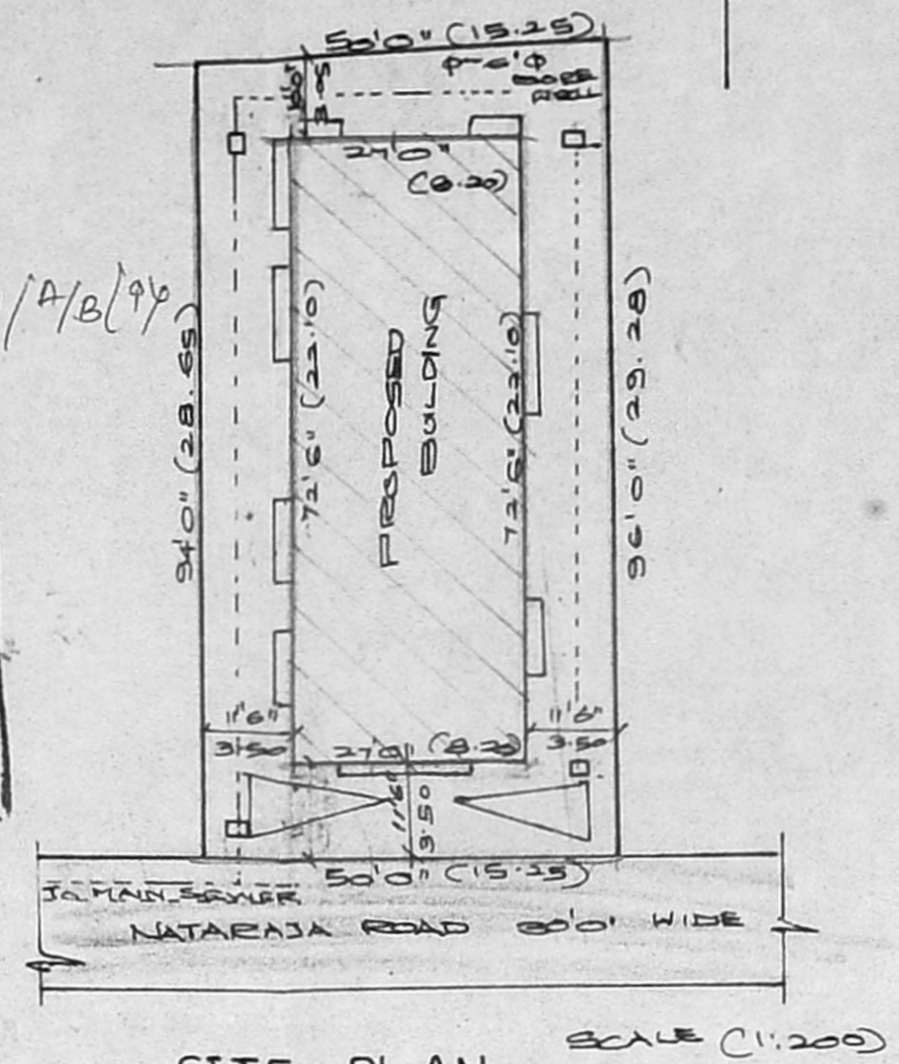

SITE PLAN

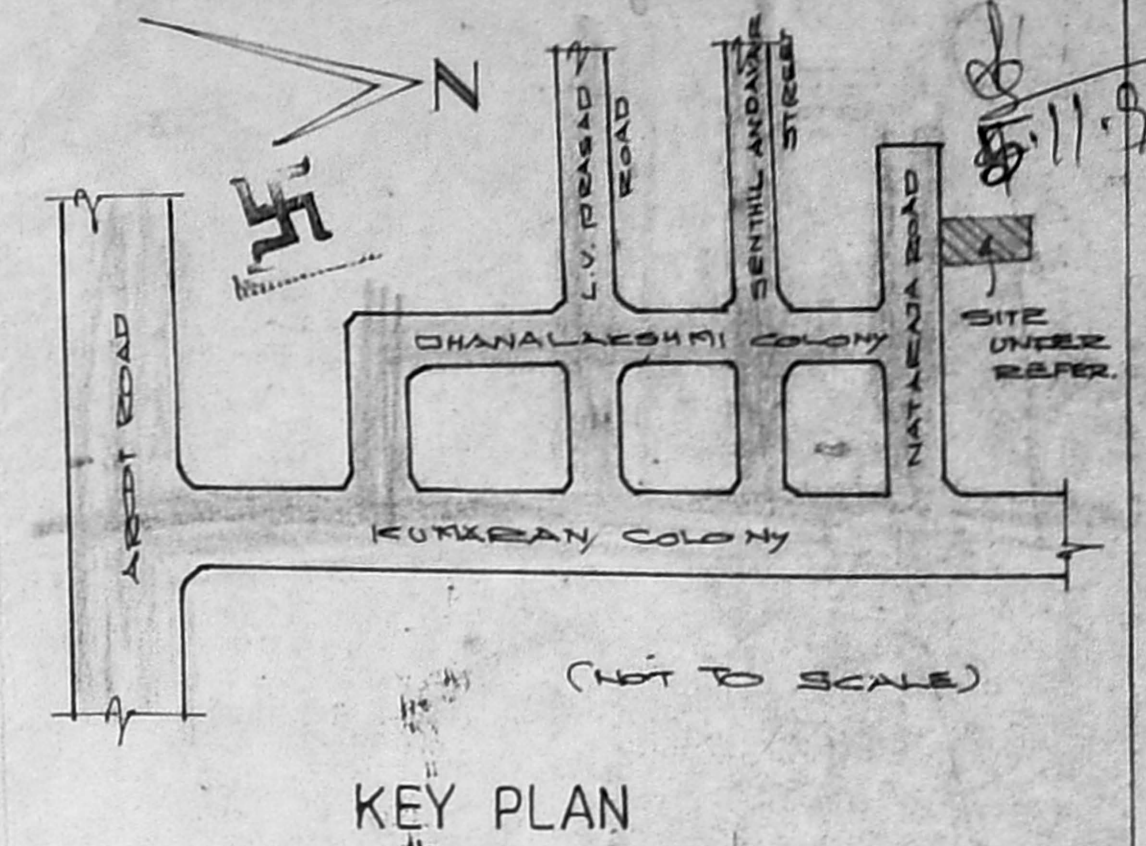

KEY PLAN

SCHEDULE OF JOINERIES:

D DOOR	3'31" x 3'6"	1-00
D1 DOOR	2'0" x 7'0"	0-31
D2 DOOR	2'6" x 1'0"	0-15
W WINDOW	6'0" x 4'6"	1-85
W1 WINDOW	5'6" x 4'6"	1-52
W2 WINDOW	4'6" x 4'6"	1-22
V VENTILATOR	2'0" x 2'0"	0-31

COLOUR INDEX:

PROPOSAL: [Symbol]

ROAD/STREET: [Symbol]

BOUNDARY/SITE: [Symbol]

PLAN SHOWING THE PROPOSED CONSTRUCTION OF THE DWELLING AT DOOR NO. , PLOT NO 89, NATARAJA ROAD, DHANALAKSHMI COLONY SALIGRAMMAM, MADRAS 93 CORPORATION DIVISION NO 129. S. NO 32/1 PT.


SCALE 1:100

AREA STATEMENT:


PLOT EXTENT:	4750.00 SQ.FT	441.44 M ²
GROUND FLOOR:	1980.00	184.61
FIRST FLOOR:	2147.75	199.60
SECOND FLOOR:	2147.75	199.60
TERRACE FLOOR	89.43	8.31
TOTAL BUILTUP AREA:	6275.30	583.20
PLOT COVERAGE	41.6%	
F.S.I	1.32	%

OWNER: *[Signature]*


LICENSED SURVEYOR:
 K. Narasimhan
 K. NARASIMHAN B.E.
 CLASS-I
 LICENSED SURVEYOR NO. 944
 CHENNAI
 Plot 21/25, ...
 KODAKKALUR, ...

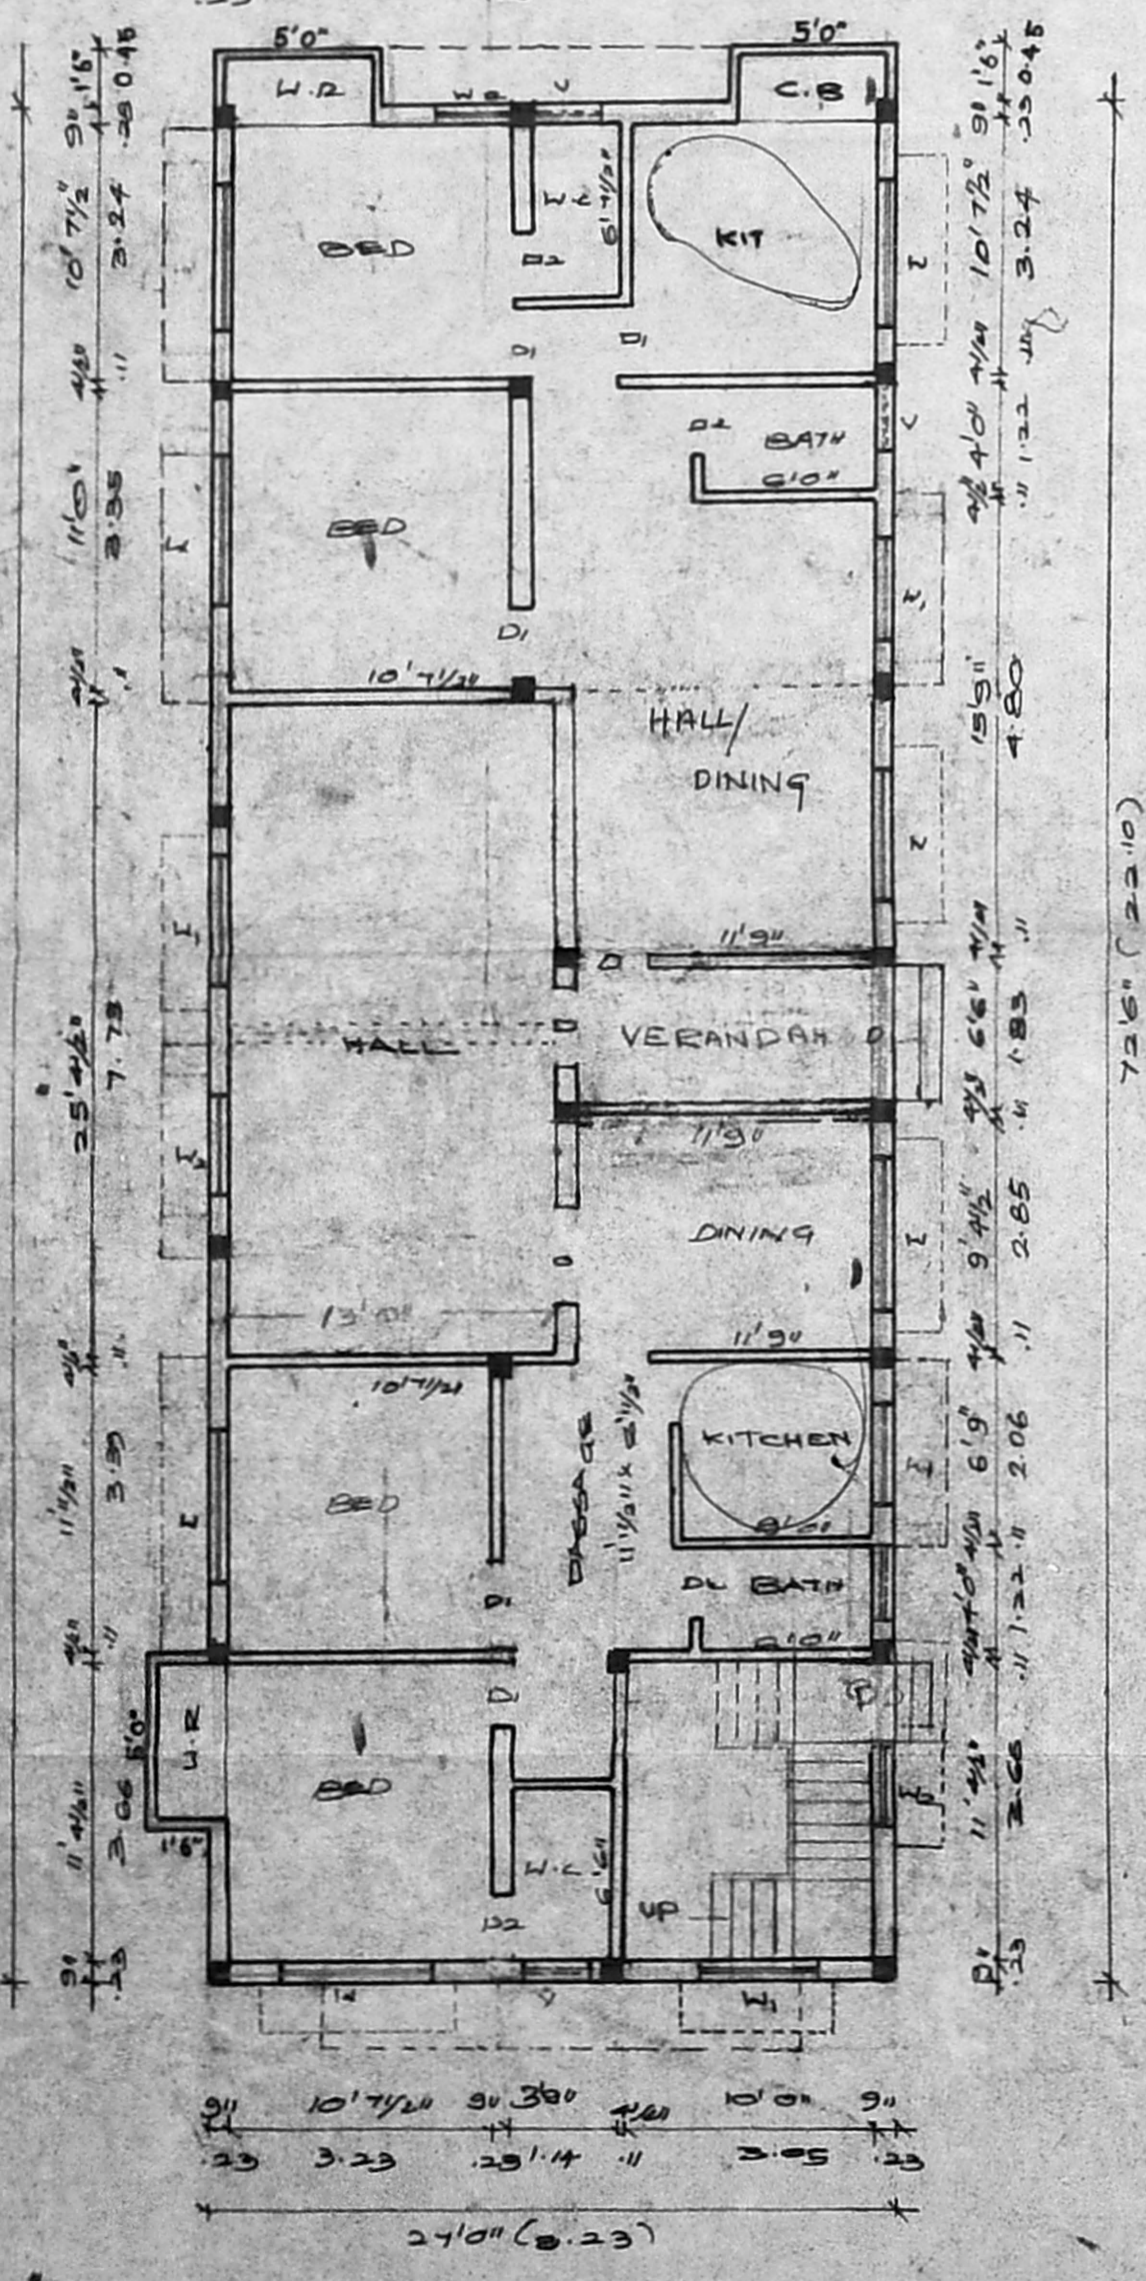

GROUND FLOOR PLAN

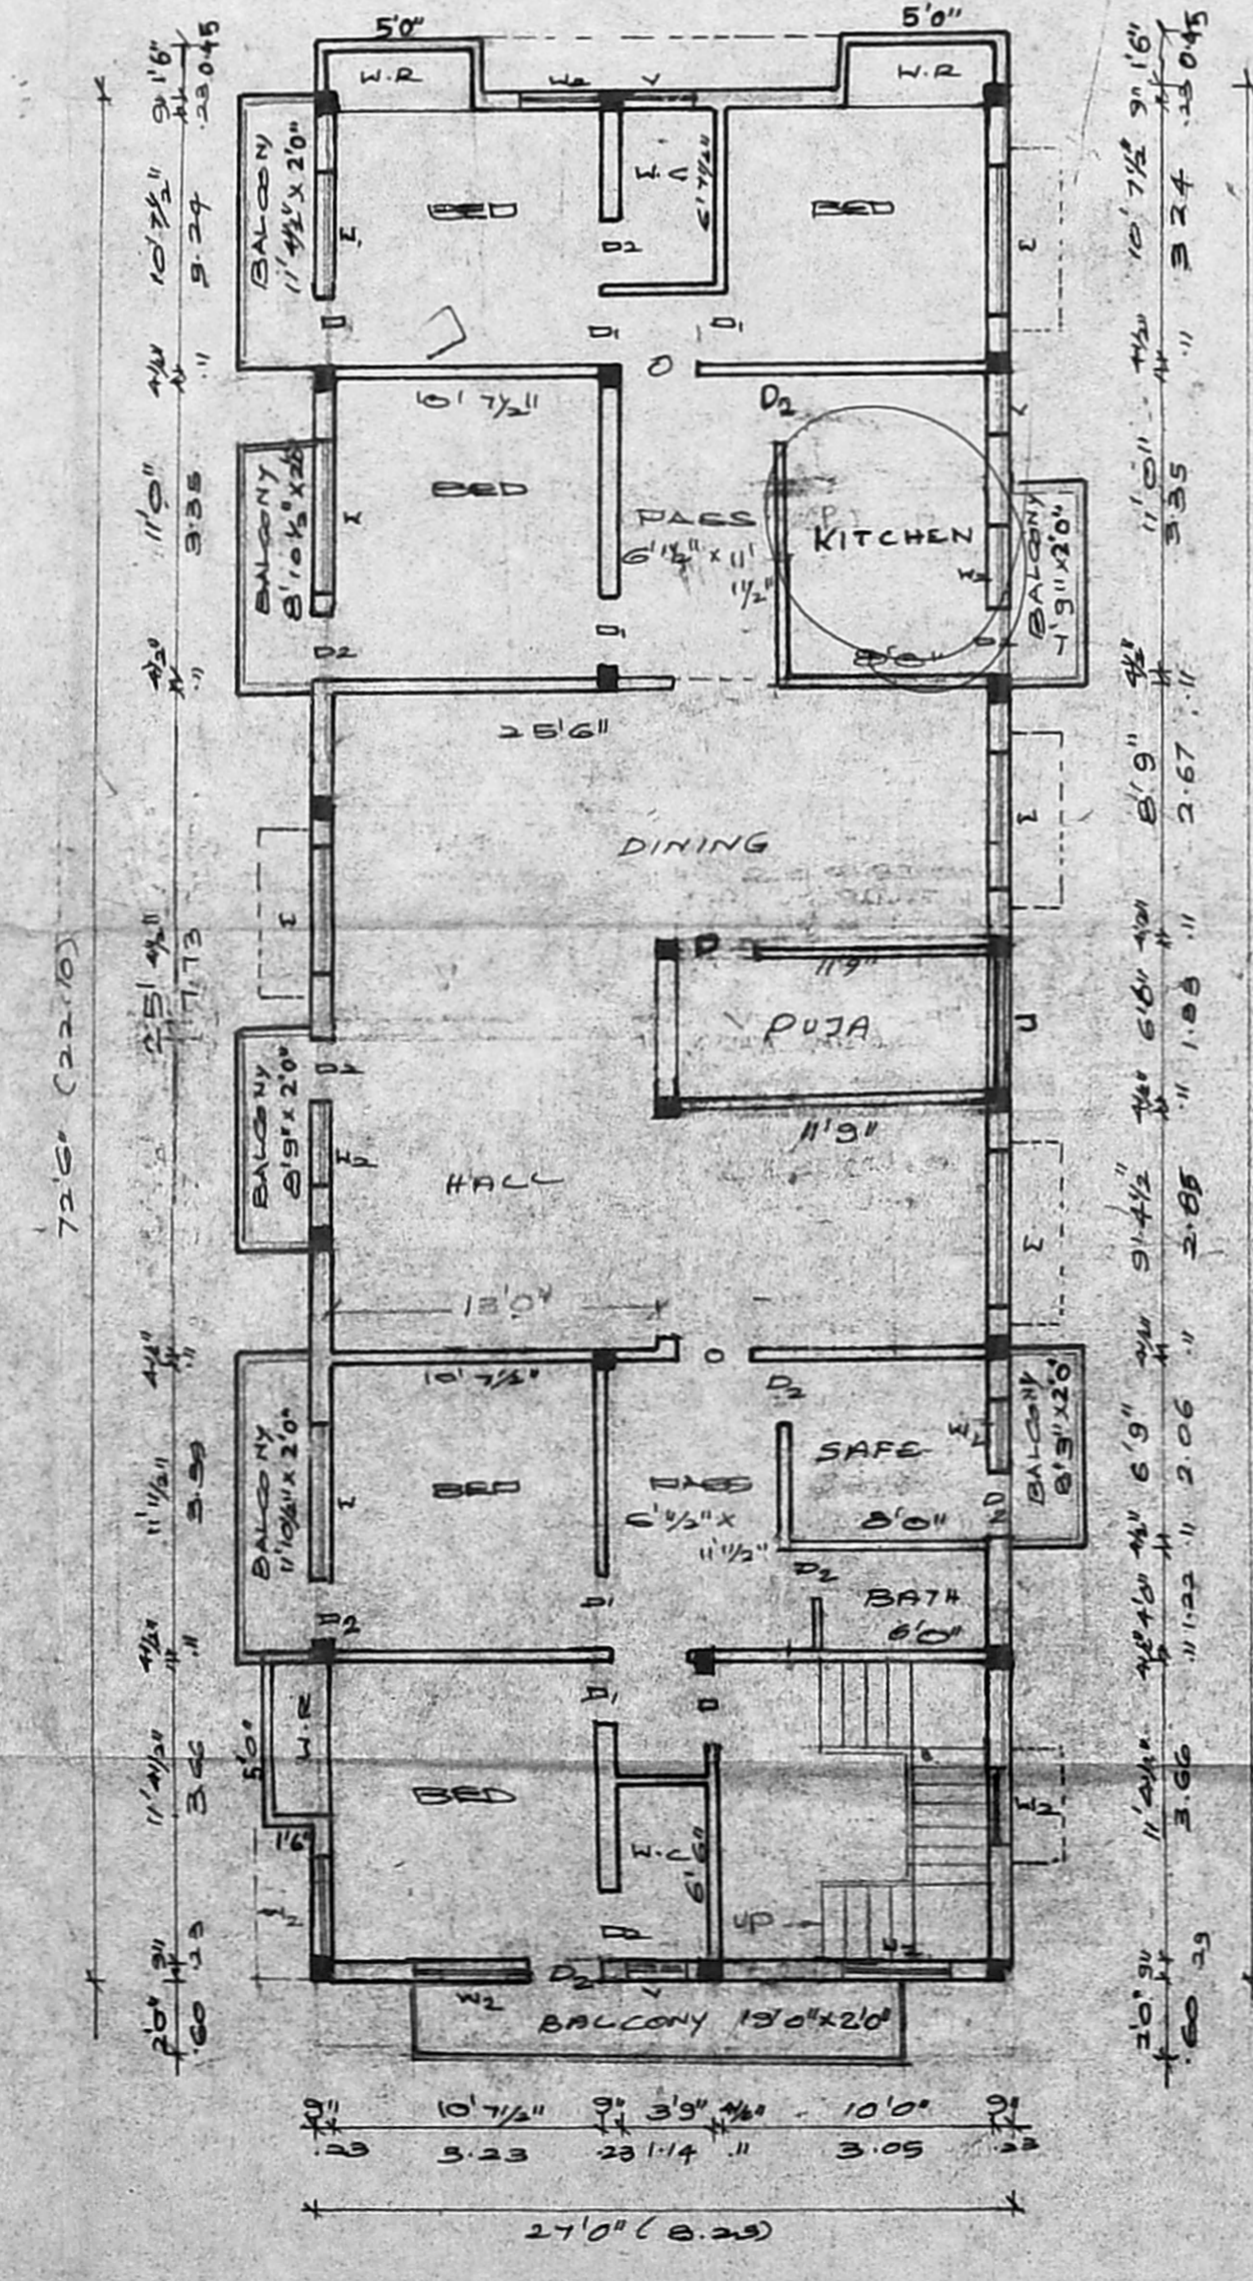

FIRST FLOOR PLAN

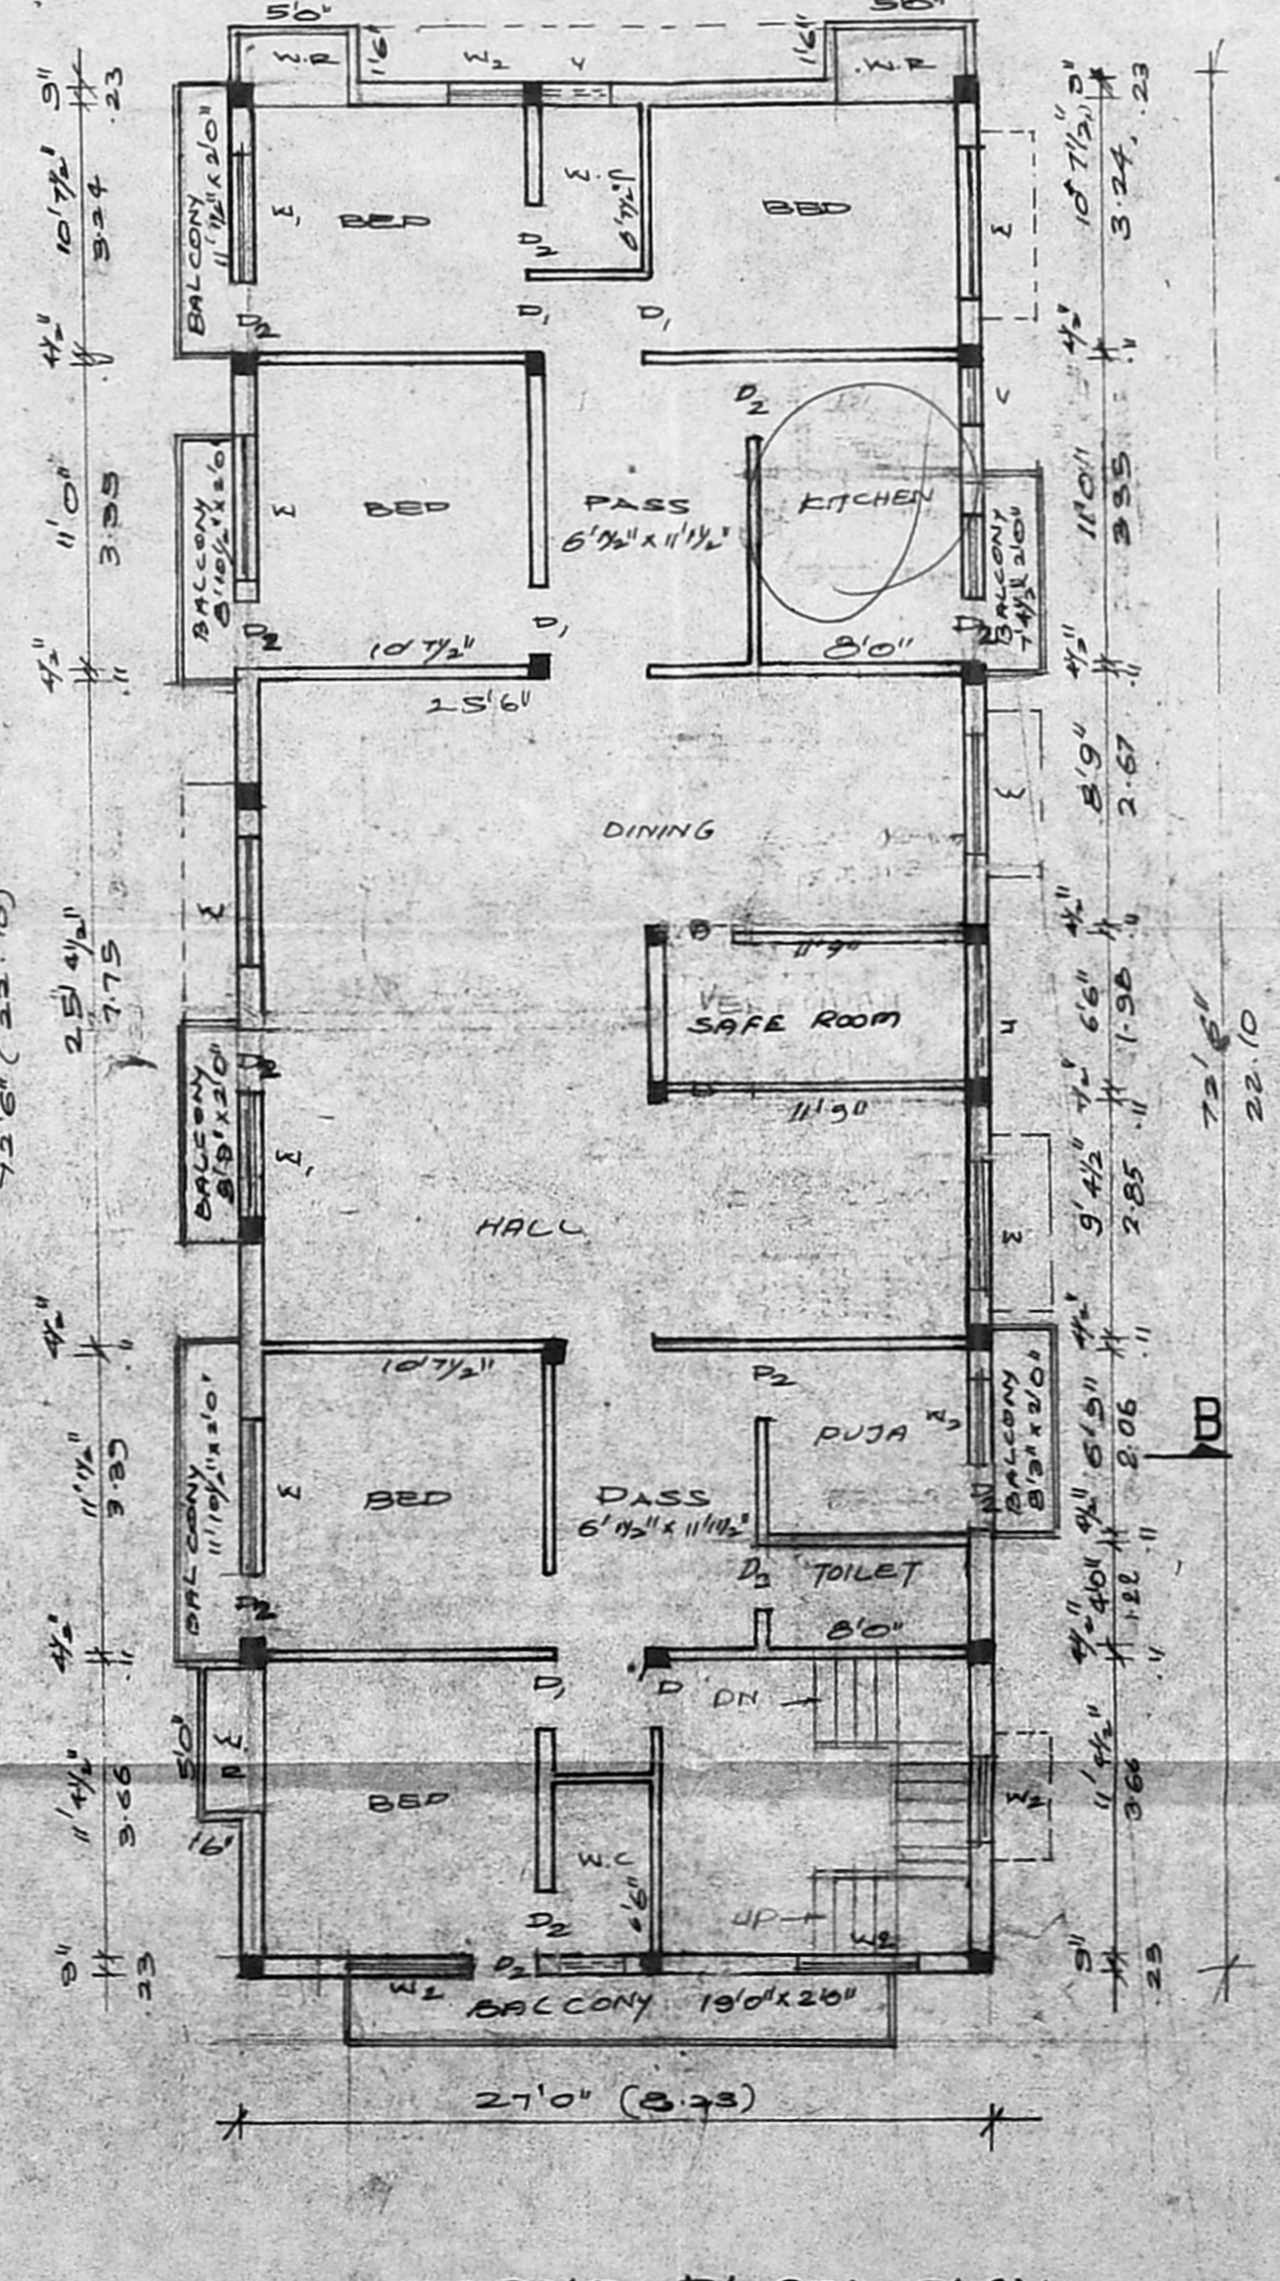

SECOND FLOOR PLAN

ER
H

PLAN SHOWING THE PROPOSED
CONSTRUCTION OF THE
DWELLING AT BBR NO. PLOT
NO. 89, NATARAJA ROAD,
DHANALAKSHMI COLONY,
SALIGRAMAM. M.S. 93.
DIVISION NO. 129. S.NO. 32/PART.
SCALE 1:100

LICENSED SURVEYOR

K. Narasimhan
K. NARASIMHAN B.E.,
CLASS-I
LICENSED SURVEYOR NO. R44,
CORPORATION OF MADRAS
CONSULTING ENGINEER
File 2807-A AZIZ N. Sar. M. Road
KODAMBAKKAM, MADRAS-600 024

27'0" ϕ
8.23

SHEET NO. II

Planning Permit No. B/17063/38 B/B/94

APPROVED
SUBJECT TO THE CONDITIONS IN
THIS OFFICE LETTER.
No. OPEN TERRACE /02/94
B/9826/93
N.V. Subramanian
1/2/94
FOR MEMBER SECRETARY
MADRAS METROPOLITAN
DEVELOPMENT AUTHORITY
MADRAS - 600 008.


25/10/93

NU/912/94
12'6"
3'8"
08/02/94

72'6"
22.10

72'6"
22.10


7'3"
2'2"

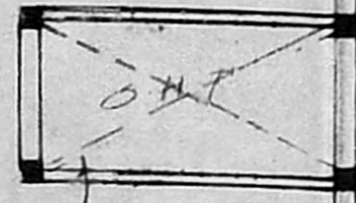

4.7 ABOVE
HORIZONTALLY SEALED
11'9" x 6'6" x 4'0"

4 1/2" 10' 4 1/2"

Open TERRACE

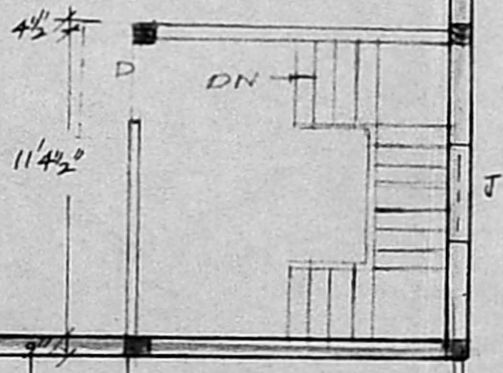

27'0"
8.23