


SECOND FLOOR PLAN


REVISED PLAN SHOWING THE PROPOSED BUILDING AT NO: 14 & 15, GANDHI ST T. NAGAR MADRAS - 17 OF R.S NO: 7184 & 7185 DIVISION NO: 93 BLOCK NO: 119

SCALE: 1" = 8' 0" (1:100)


REVISED DATE: 3.5.93

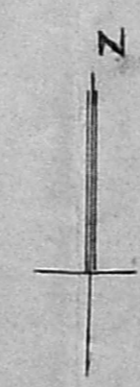

PERMIT NO: B/22164/261 A/B/92
 DATED: 30.7.92.
 APPROVED NO: B1/7218/92.
 DATED: 30.7.92.

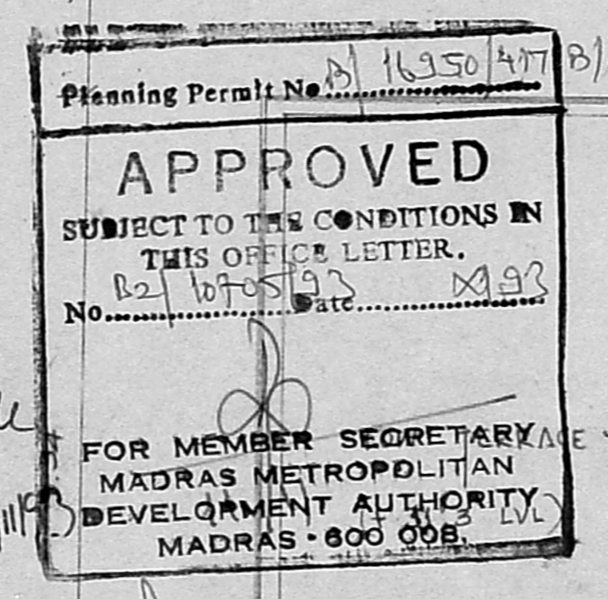

Handwritten signatures and initials

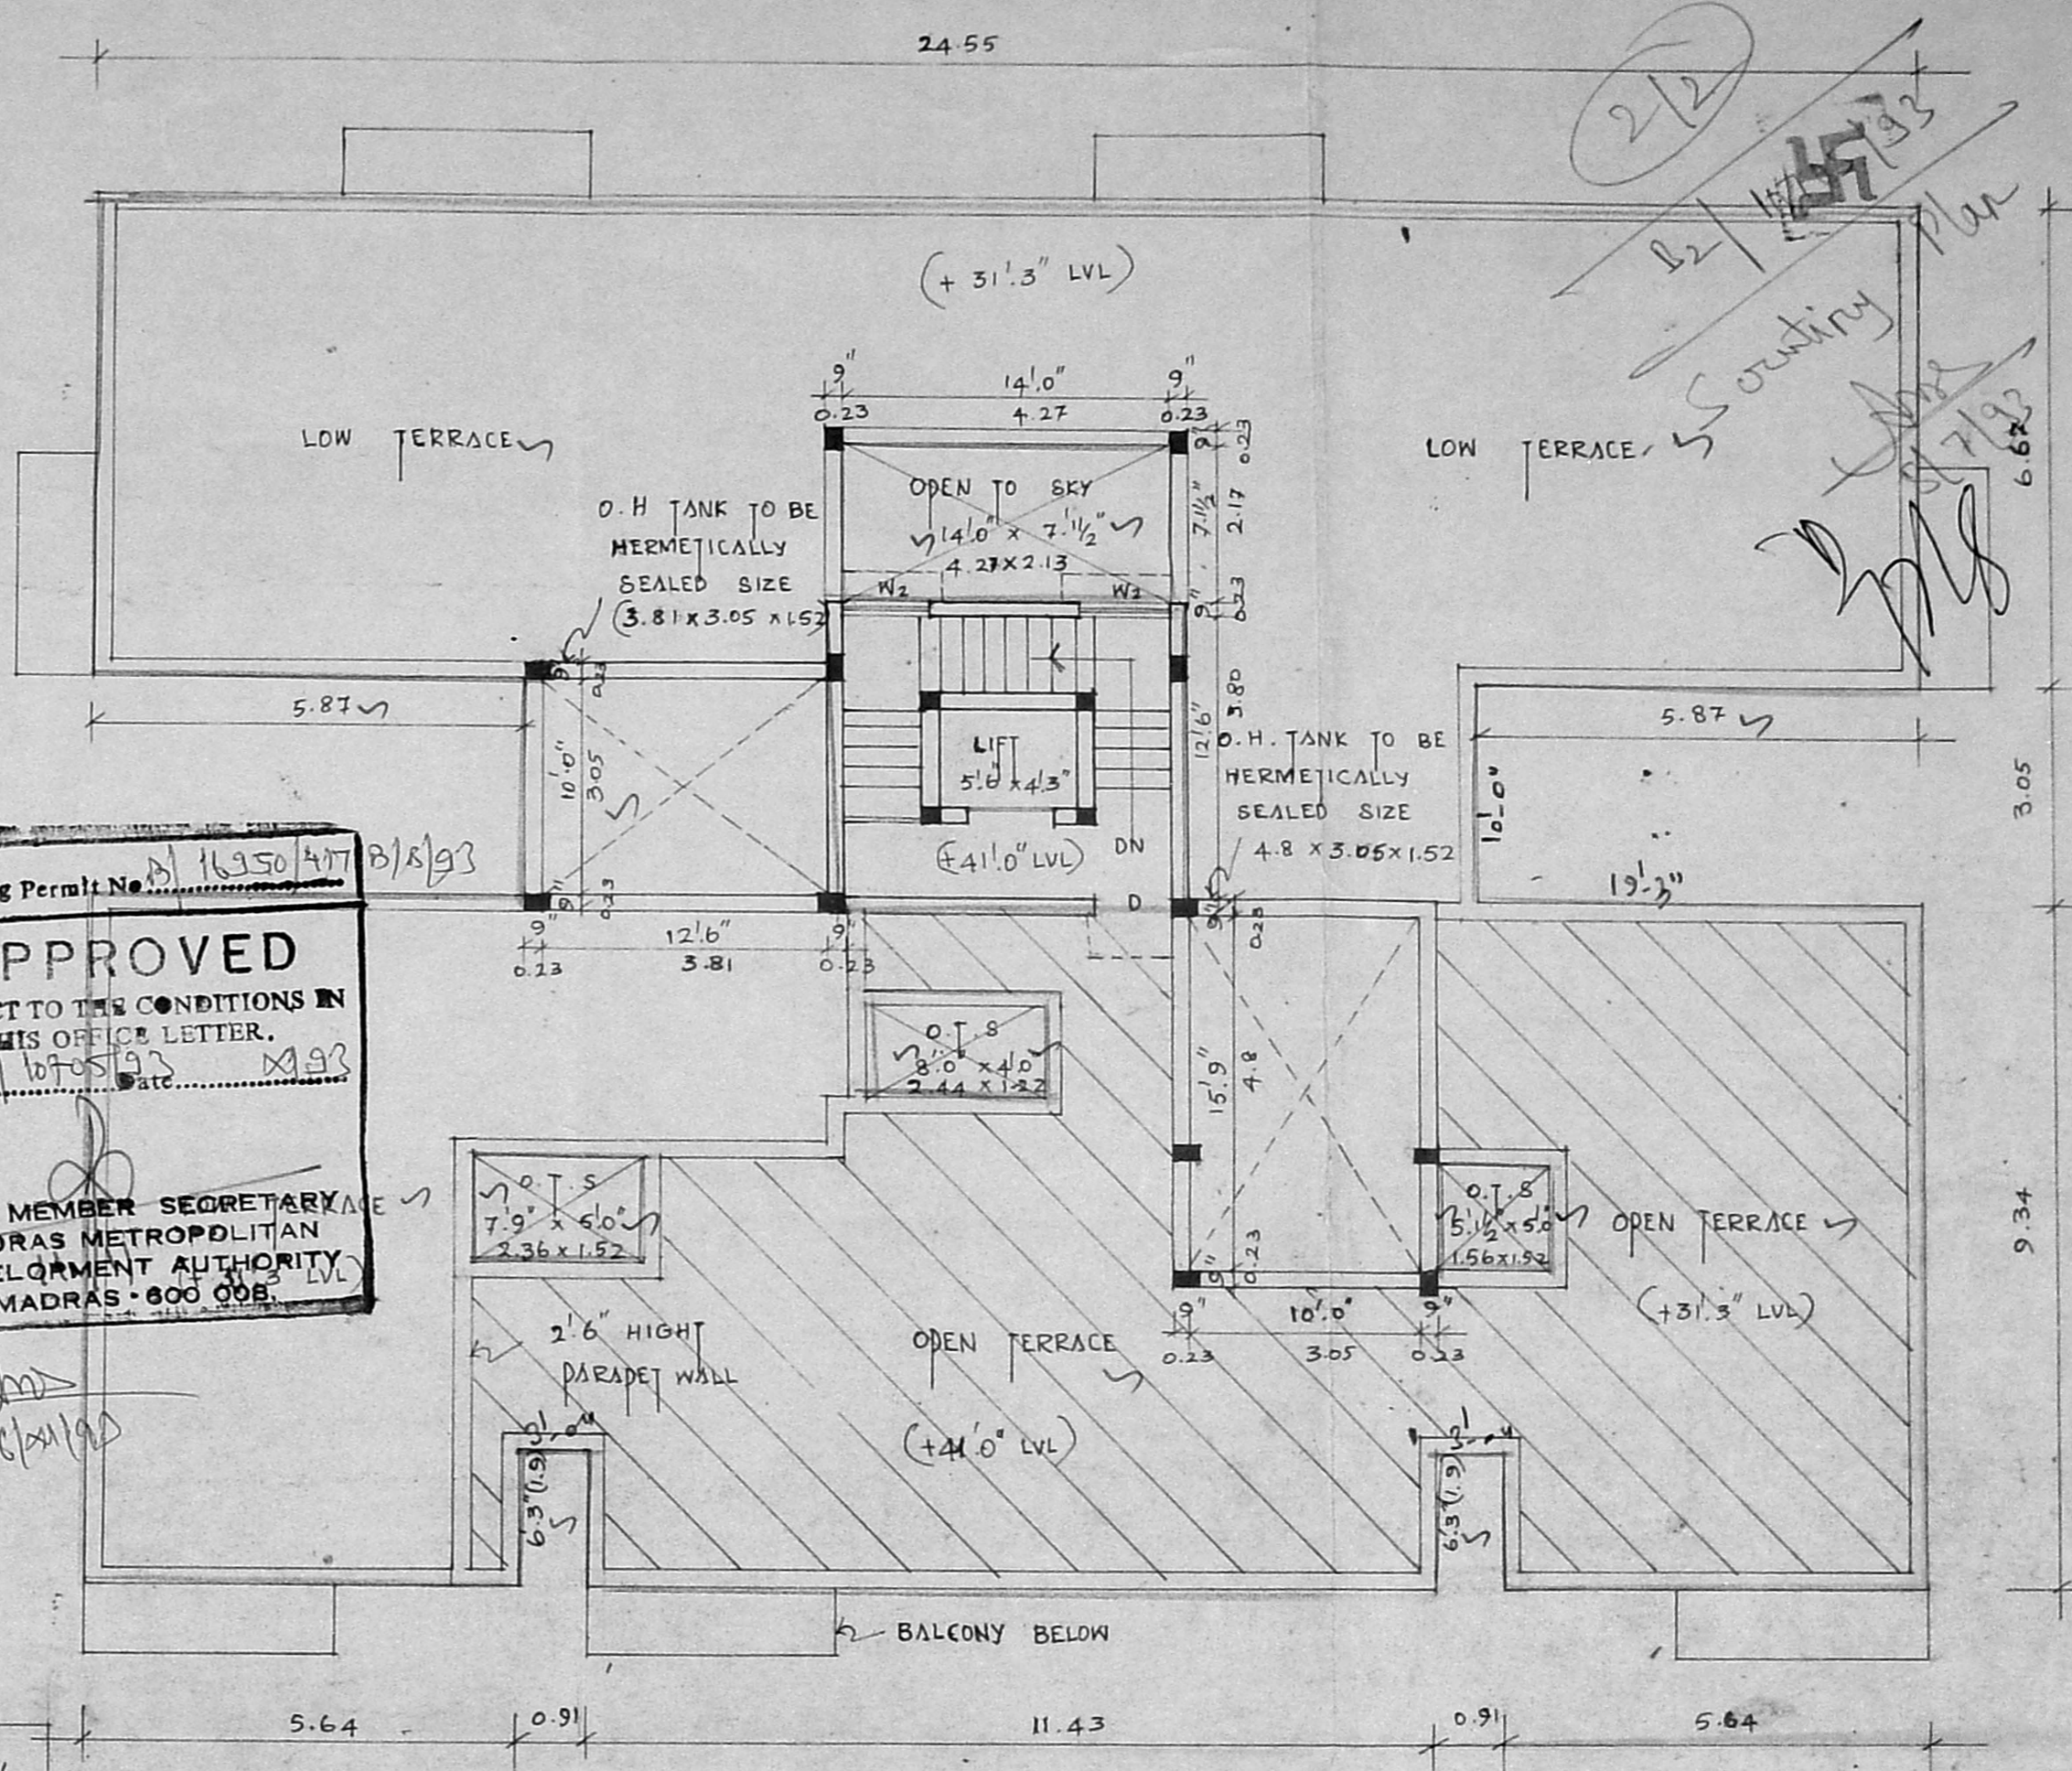

TERRACE FLOOR PLAN

OWNER SIGNATURE <i>Dhanayahi Venkataraman</i> A.S. Vijayarajaraman <i>M. S. S. S. S.</i>	LICENSED SURVEYOR <i>Mahmood A.T.I.</i>	ARCHITECTS K.R. ASSOCIATES ARCHITECTS & ENGINEERS NO: 12, 1 ST ST, II ND AVENUE ASHOK NAGAR MS - 83 PHONE 4824081
MAHMOOD A.T.I. B.Arch. A.M.A. MEMBER COUNCIL OF ARCHITECTURE. C. A. 80/5747.		