



THIRD FLOOR PLAN

TERRACE FLOOR PLAN

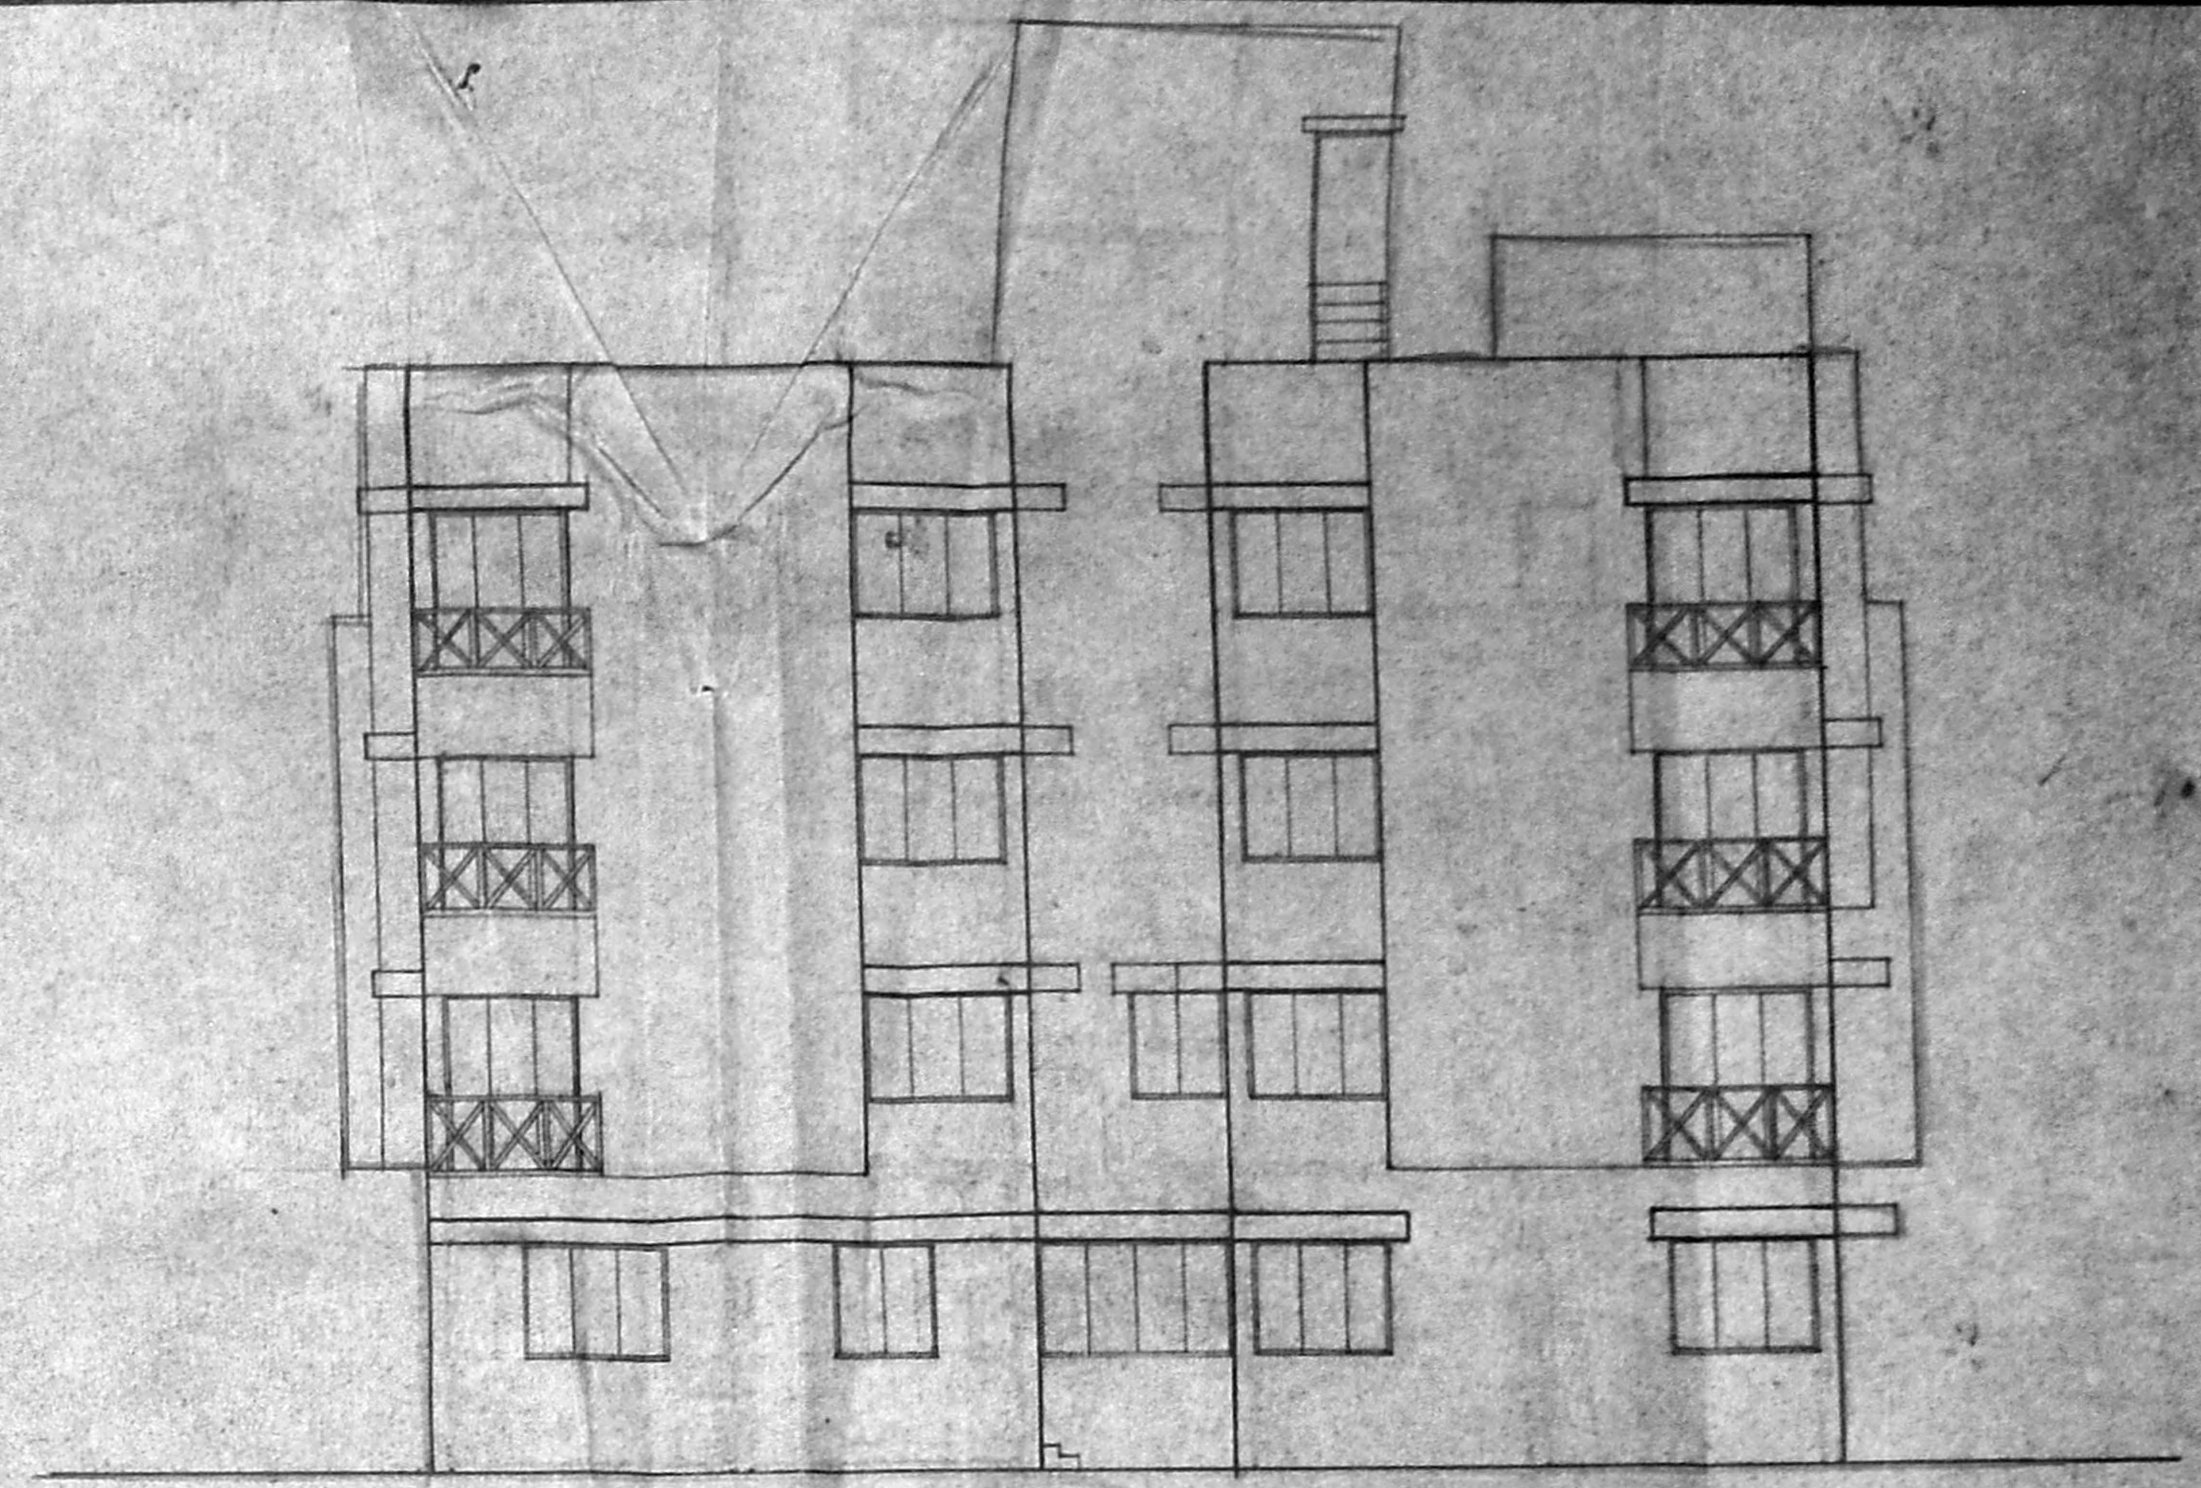

ELEVATION

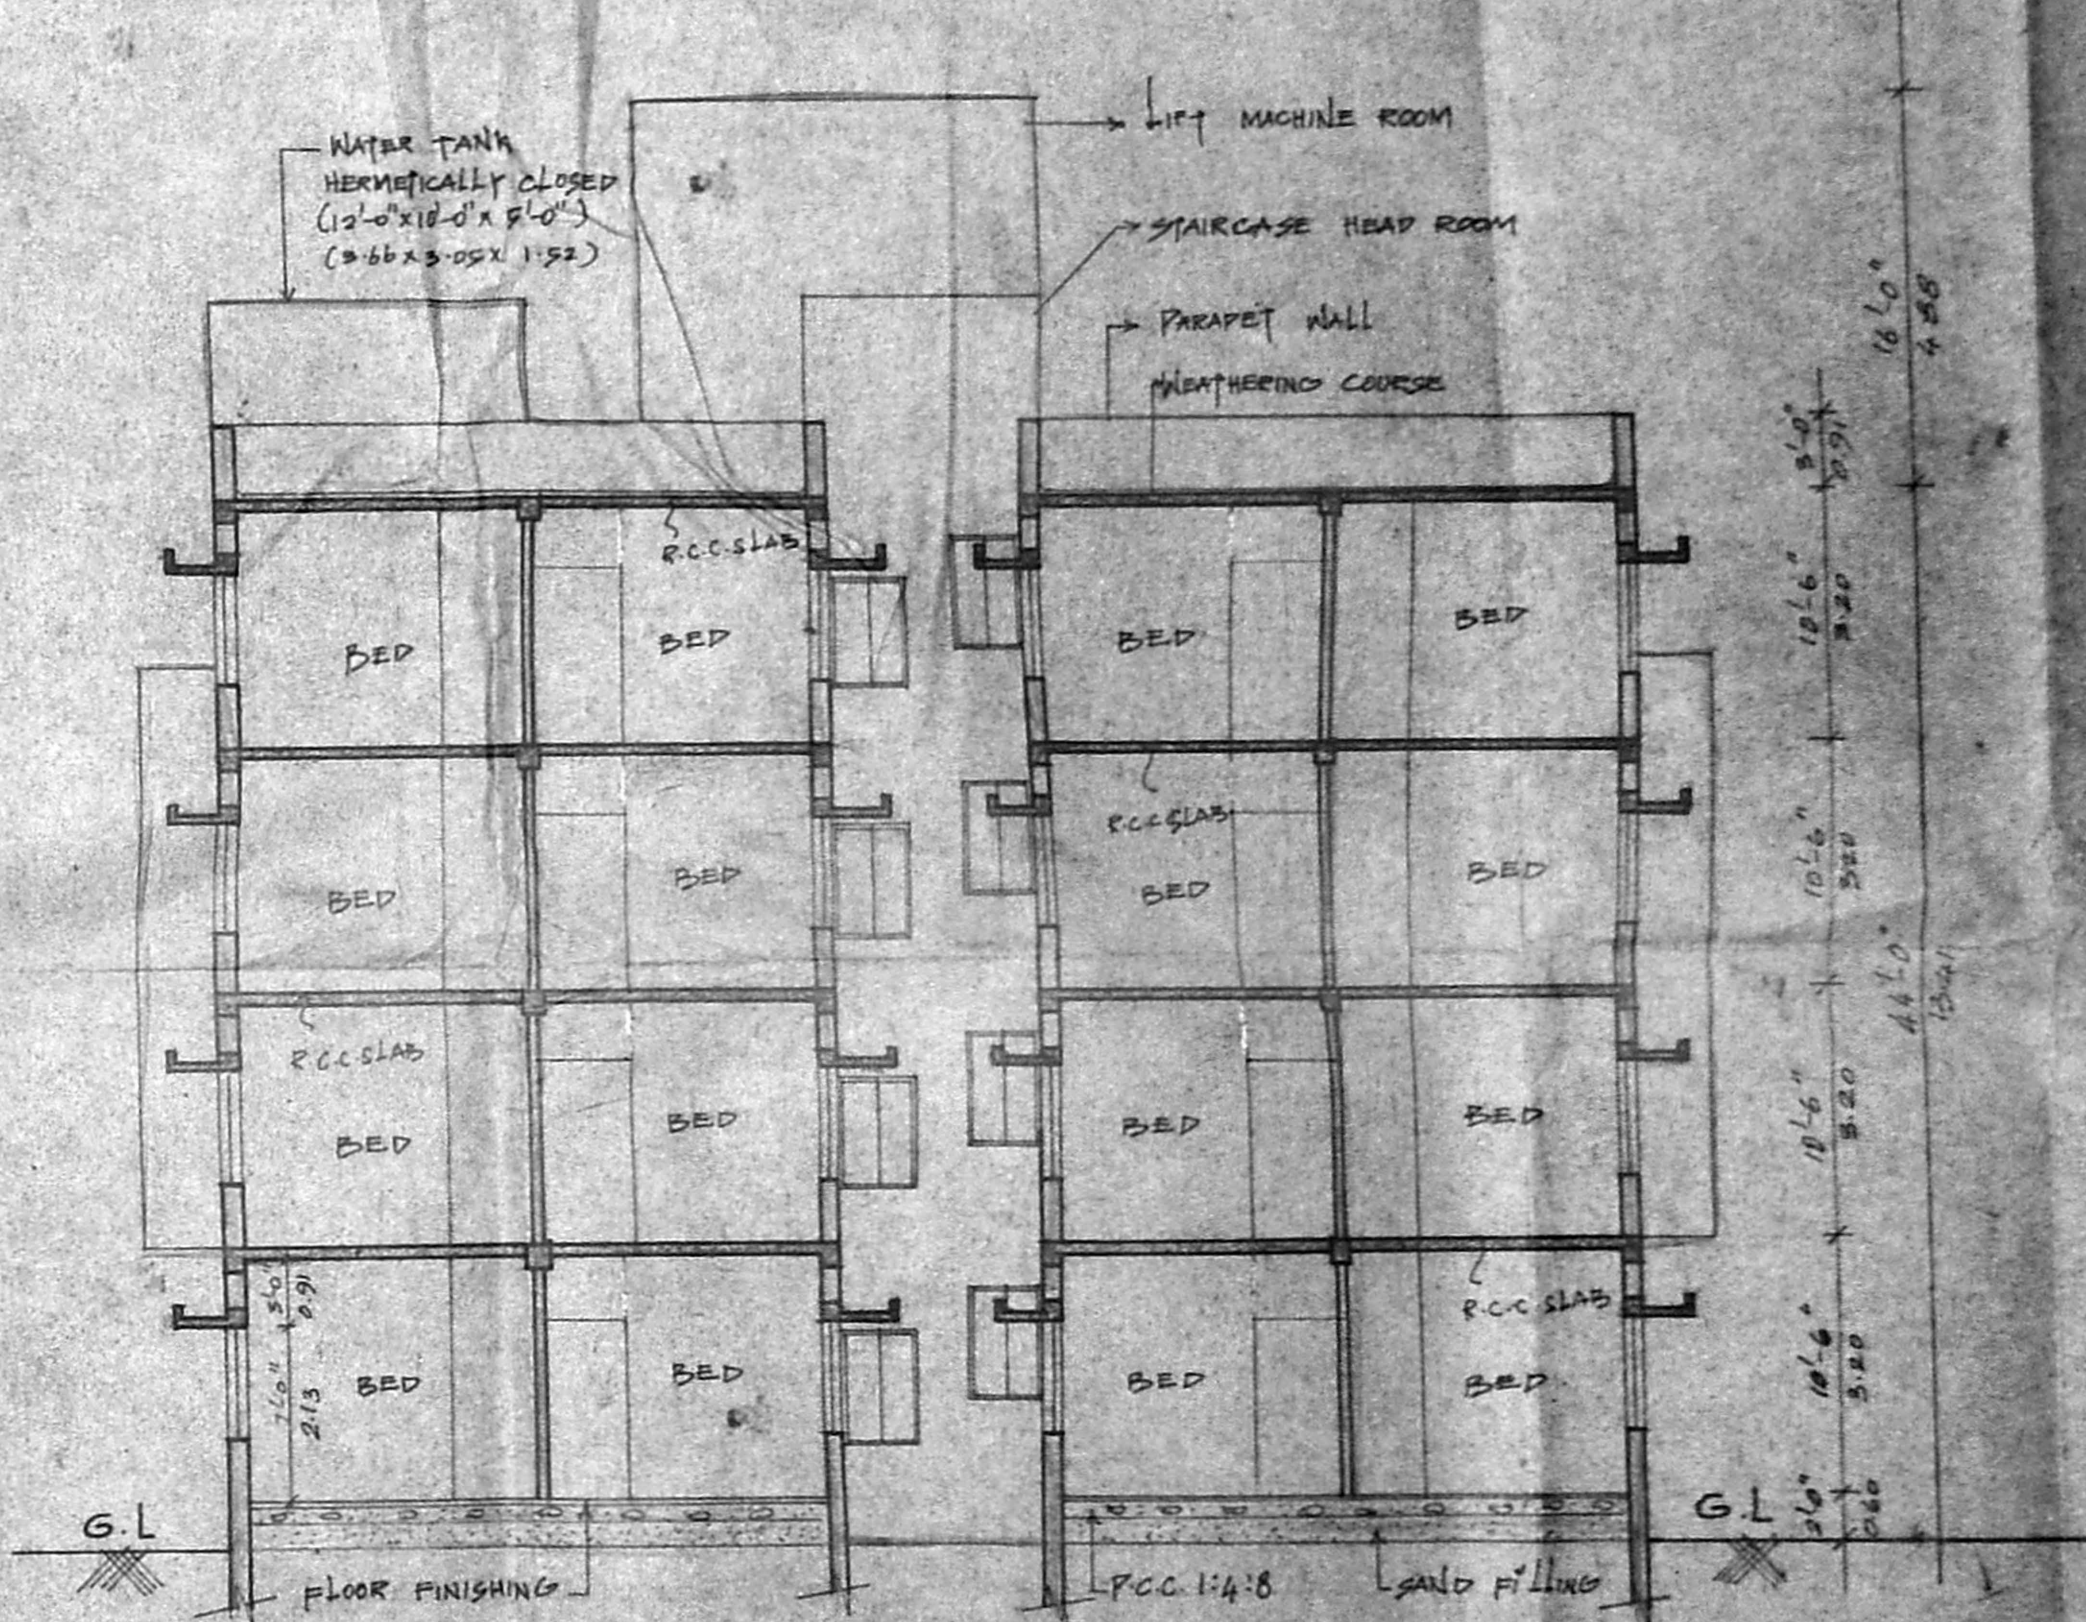

SECTION 'XX'

SCHEDULE OF JOINERY			SPECIFICATIONS		AREA STATEMENT	
TYPE	SIZE	DESCRIPTION			SQ. FT.	SQ. M.
D	3'6" x 6'0"	T.W. DOOR	1. R.C.C. BATTING IN CONCRETE 1:2:4	PLOT AREA	12070.00	1121.75
D ₁	3'0" x 6'0"	-DO-	2. CROOKING AND BEAMS IN CONCRETE 1:2:4	GROUND FLOOR AREA	3054.08	283.830
D ₂	3'0" x 5'0"	-DO-	3. RIB SLAB IN CONCRETE 1:2:4	FIRST FLOOR AREA	5367.52	498.878
D ₃	2'6" x 7'0"	FLUSH DOOR	4. SUPER STRUCTURE IN BRICKWORK 1:5	SECOND FLOOR AREA	5280.782	490.779
DD ₁	2'6" x 5'0"	T.W. POOJA DOOR	5. FLOORING IN MARBLE TILES SET IN CM 1:3	THIRD FLOOR AREA	4395.843	408.629
DD ₂	2'6" x 5'0"	T.W. FRENCH WINDOW	6. PLASTERING TO WALLS IN CM 1:3	TOTAL AREA	18099.563	1682.116
DD ₃	2'6" x 5'0"	-DO-	7. PLASTERING TO RIB SLAB BOTTOM IN CM 1:3			
DD ₄	2'6" x 5'0"	T.W. GLAZED WINDOW	8. JOINERY IN BEST QUALITY WOOD			
DD ₅	2'6" x 5'0"	-DO-	9. INTERIOR AND EXTERIOR PAINTING WITH BEST QUALITY CEMENT PAINT			
DD ₆	2'6" x 5'0"	-DO-	10. WEATHERING COURSE WITH BRICK GULLY MIXED WITH CRUDE OIL FOR AN AVERAGE THICKNESS OF 5" AND A LAYER OF PRESSED TILES ON TOP.			
DD ₇	2'6" x 5'0"	T.W. GLAZED KITCHEN WINDOW				
DD ₈	2'6" x 5'0"	-DO-				
DD ₉	2'6" x 5'0"	T.W. GLAZED VENTILATOR				

COLOUR INDEX	
PROPOSED	=====
ROAD	=====
BOUNDARY	=====

PROPOSED RESIDENTIAL BUILDING
 AT 20, 21 RAMANATHAN STREET
 KILPAUK, MADRAS - 600 070.
 R.S. NO 91/2, 91/4
 BLOCK NO:-9

OWNER'S SIGNATURE
 ARCHITECT
 SCALE 1:8-0
 JOB NO : 401
 DRAWN : J.M.VANNAN

R. SATHYANARAYANA, b.arch.
 COUNCIL OF ARCHITECTURE
 C.A NO-86/9895 - RA NO-97
 R-68, ANNA NAGAR
 MADRAS - 600 040.

