

PROPOSED RESIDENTIAL BUILDING  
 AT PLOT NO. 371, S.NO. 156/2A,  
 189/2ND AT ANNA NAGAR,  
 VILLIVAKKAM, MADRAS. 600 040

FOR: S.M. NARAYANAN THULASANAMA

R.P.  
 22/12387/93

**JOINERY DETAILS**

D	DOOR	3'6" x 7'0"	1.06 x 2.13
D1	DOOR	3'0" x 7'0"	0.91 x 2.13
D2	DOOR	2'6" x 7'0"	0.76 x 2.13
W	WINDOW	8'0" x 4'6"	2.44 x 1.37
W1	WINDOW	6'0" x 4'6"	1.83 x 1.37
W2	WINDOW	4'0" x 4'6"	1.22 x 1.37
Y	VENTILATOR	2'0" x 2'0"	0.61 x 0.61

**AREA STATEMENT**

	Sq. ft	Sq. m
SITE EXTENT	4720.00	438.66
GROUND FLOOR AREA	1712.56	159.16
FIRST FLOOR AREA	1785.07	165.98
SECOND FLOOR AREA	1785.07	165.98
THIRD FLOOR AREA	1785.07	165.98
TOTAL AREA	7667.77	709.86

**SPECIFICATIONS**

FOUNDATION SHALL BE OF COLUMN FOOTING OVER PCC AND SAND FILLING.  
 FLOORING SHALL BE OF MOSAIC FLOORING.  
 WALLS SHALL BE OF TWO IN AND IS.  
 R.C.C. SLABS, BEAMS, CHAIRS & SUNDRIES SHALL BE OF SUITABLE REINFORCEMENT WITH THE MIX OF CONCRETE 1:2:4.  
 ROOF SLAB ABOVE WEATHERING COURSE TO BE PROVIDED TO AVOID THE SEEPAGE.  
 PLASTERING SHALL BE OF CM: 1:1:6.  
 EXTERIOR & INTERIOR PAINTING SHALL BE OF SUPERIOR.

**REFERENCE**

PRO BUILDING	
EXIST ROAD	
BOUNDARY LINE	

**OWNER SIGNATURE**


*M. Narayanan*

DRAWN: A.R. KUMAR DATE: 12-5-93


SCALE: 1:100 CHD

LICENSED SURVEYOR


*B. Vijaya Kumar*  
 B. VIJAYAKUMAR, B.E.  
 CONSULTING ENGINEER  
 LICENSED SURVEYOR  
 Class. I No. 156  
 29, Perithasathy Nagar III St.,  
 ADAMBAKKAM, MADRAS-600 938

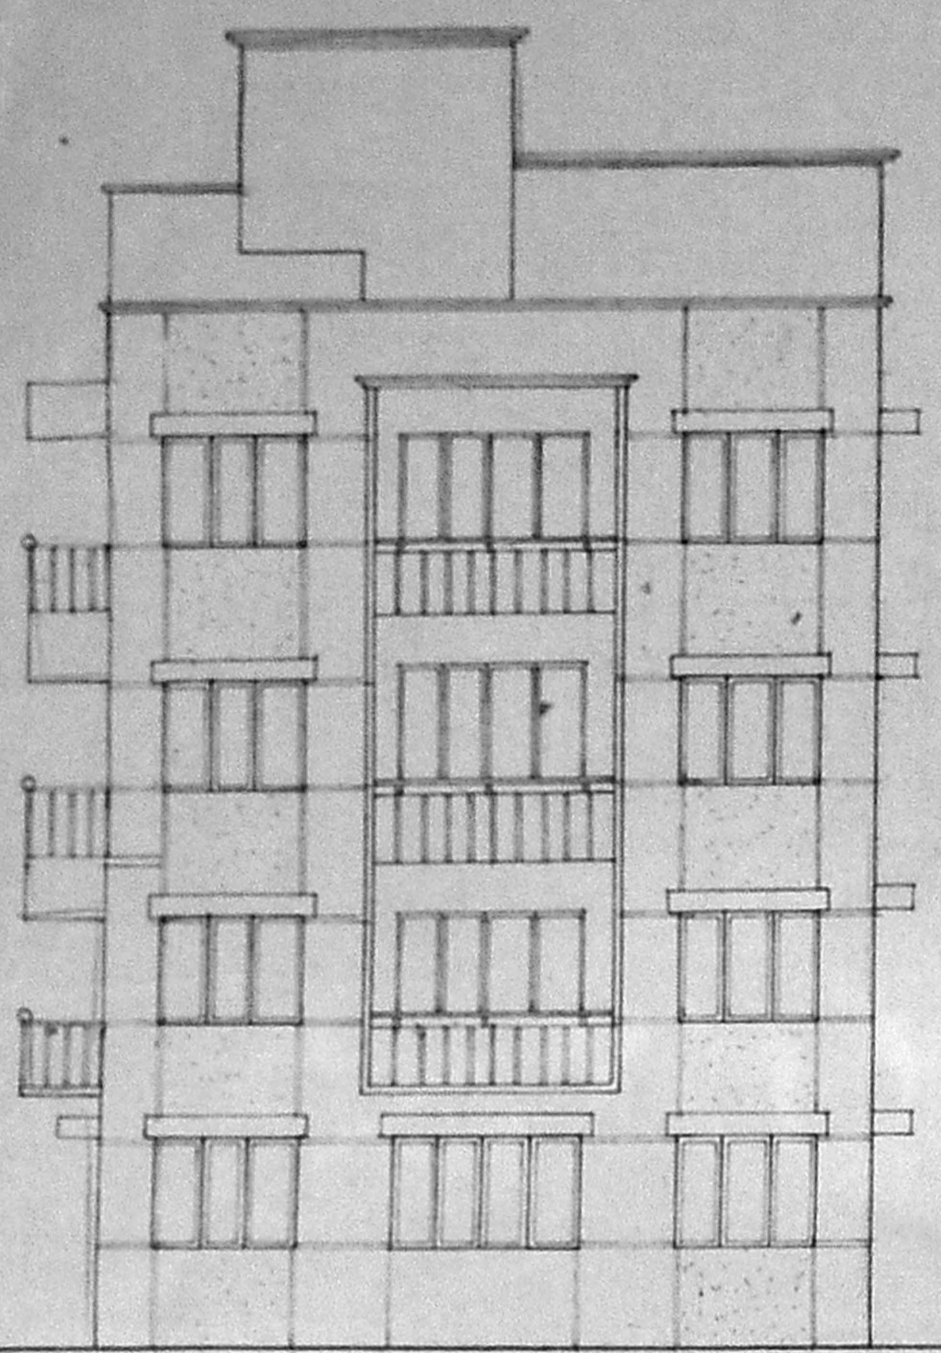

ELEVATION

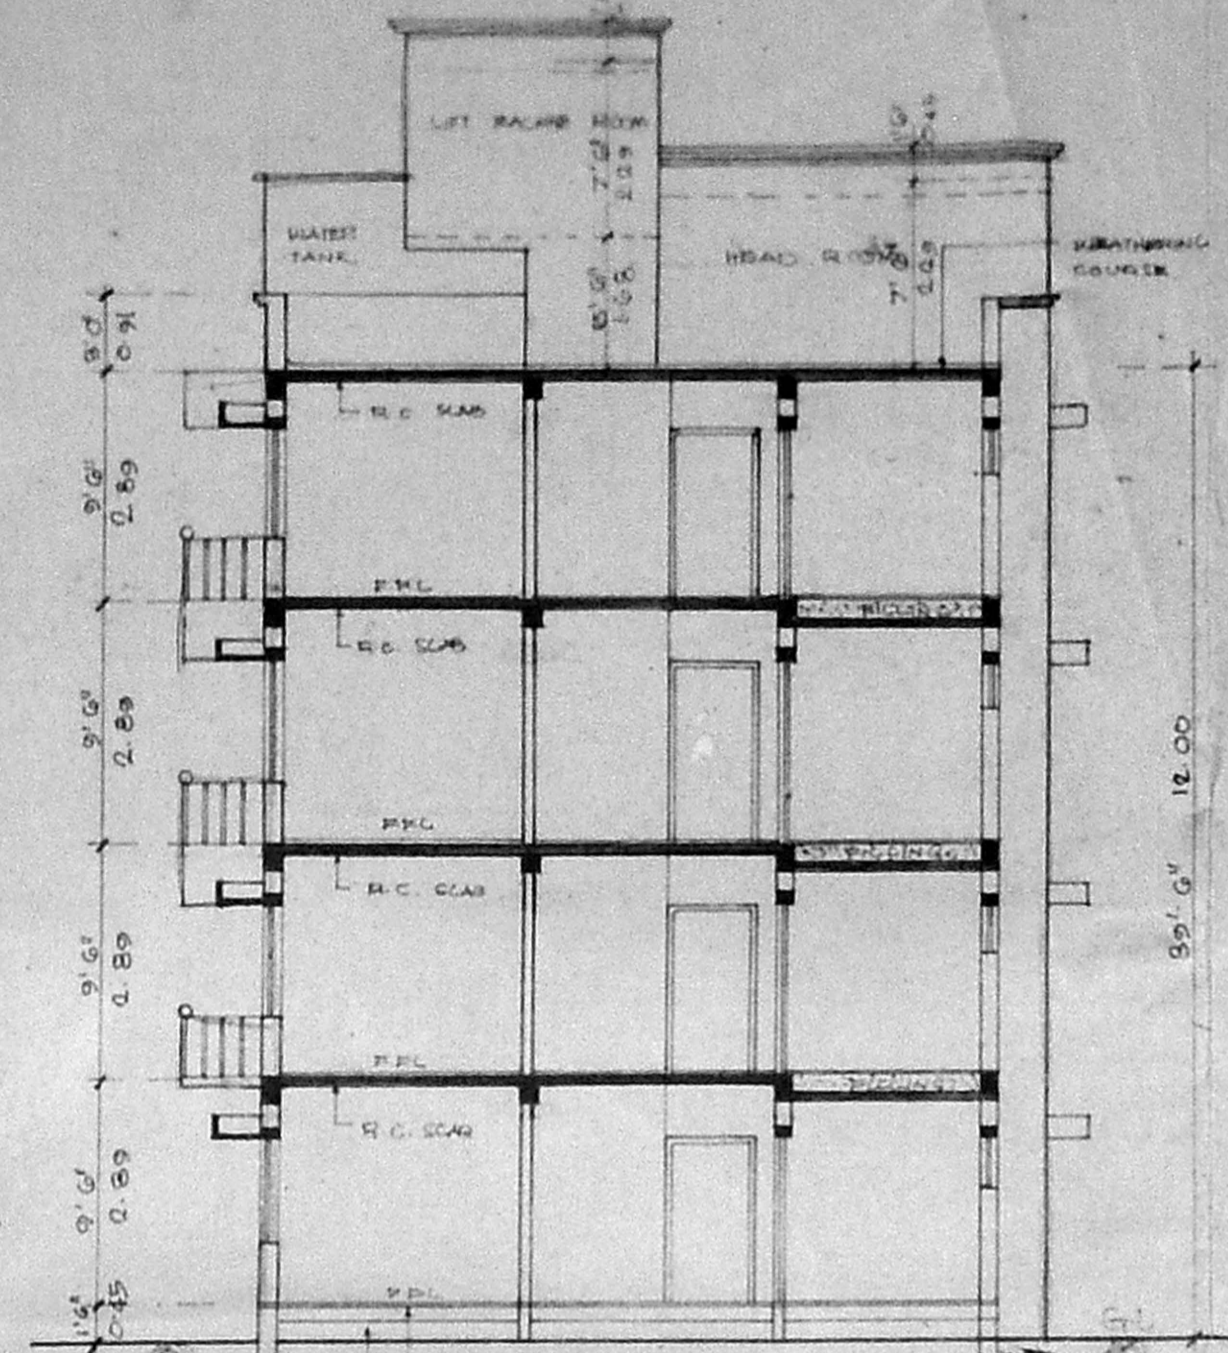


SECTION - A A

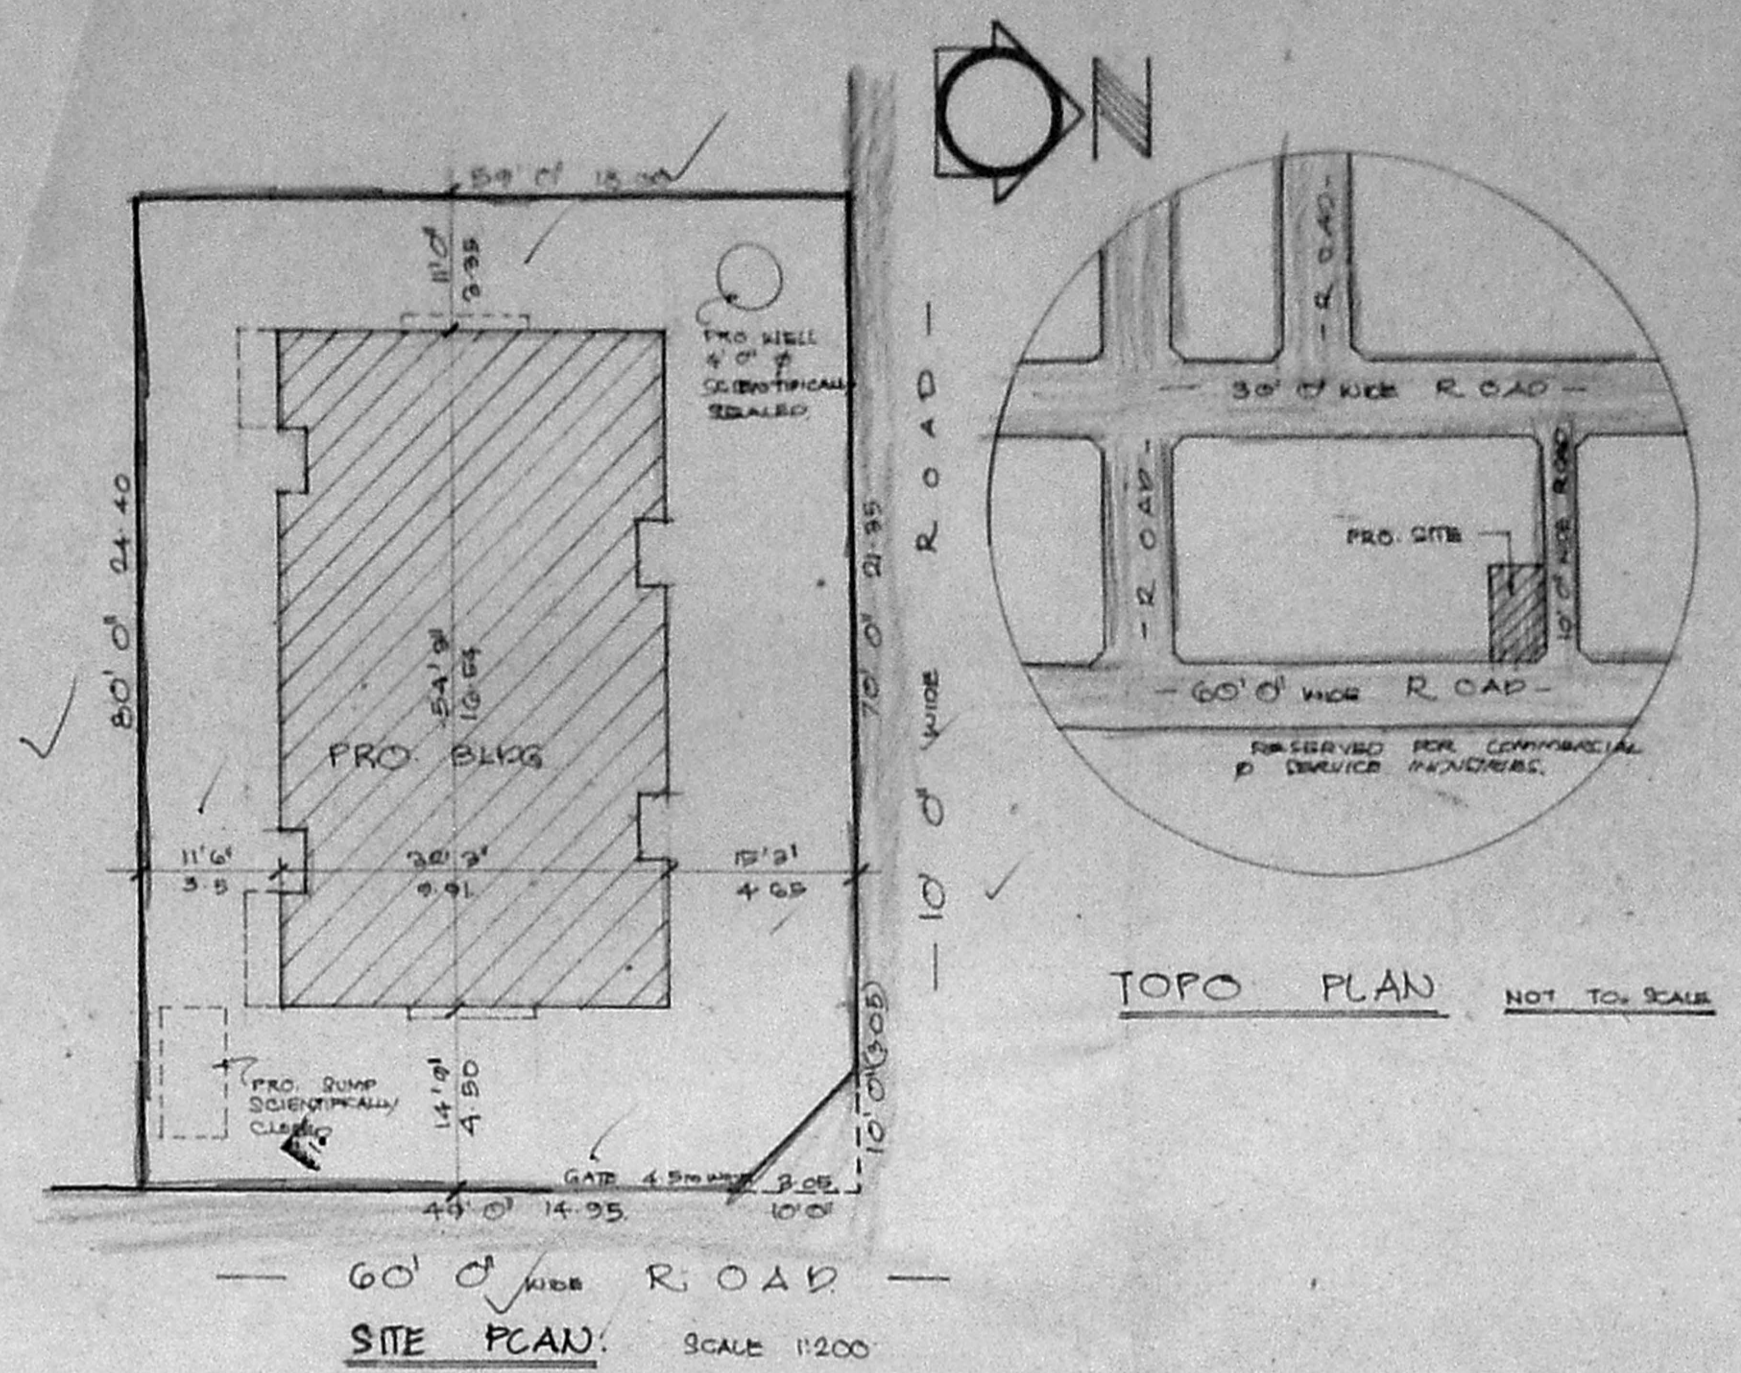


SITE PLAN SCALE 1:200


Planning Permit No. 117037/12/94  
**APPROVED**  
 SUBJECT TO THE CONDITIONS IN THIS OFFICE LETTER.  
 No. 12387/93 Date: 01.04.94  
 FOR MEMBER SECRETARY  
 MADRAS METROPOLITAN DEVELOPMENT AUTHORITY  
 MADRAS-600 008.

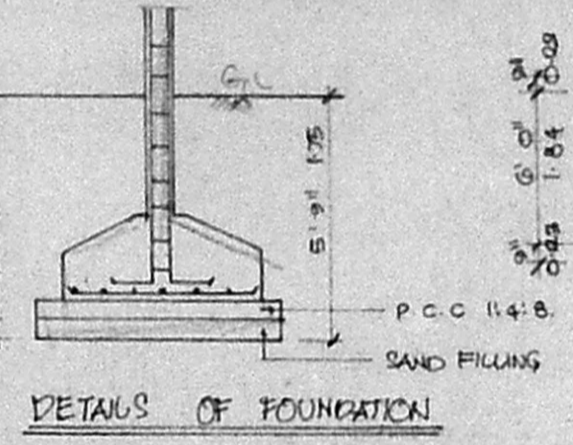


DETAILS OF FOUNDATION

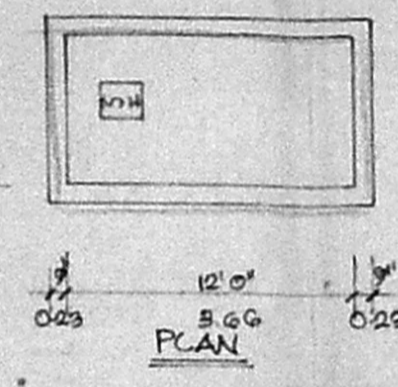


PLAN

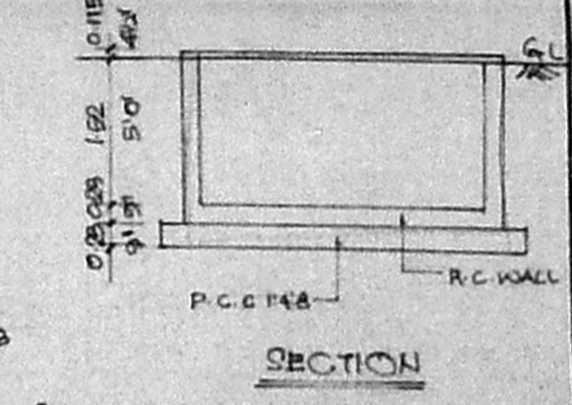


SECTION

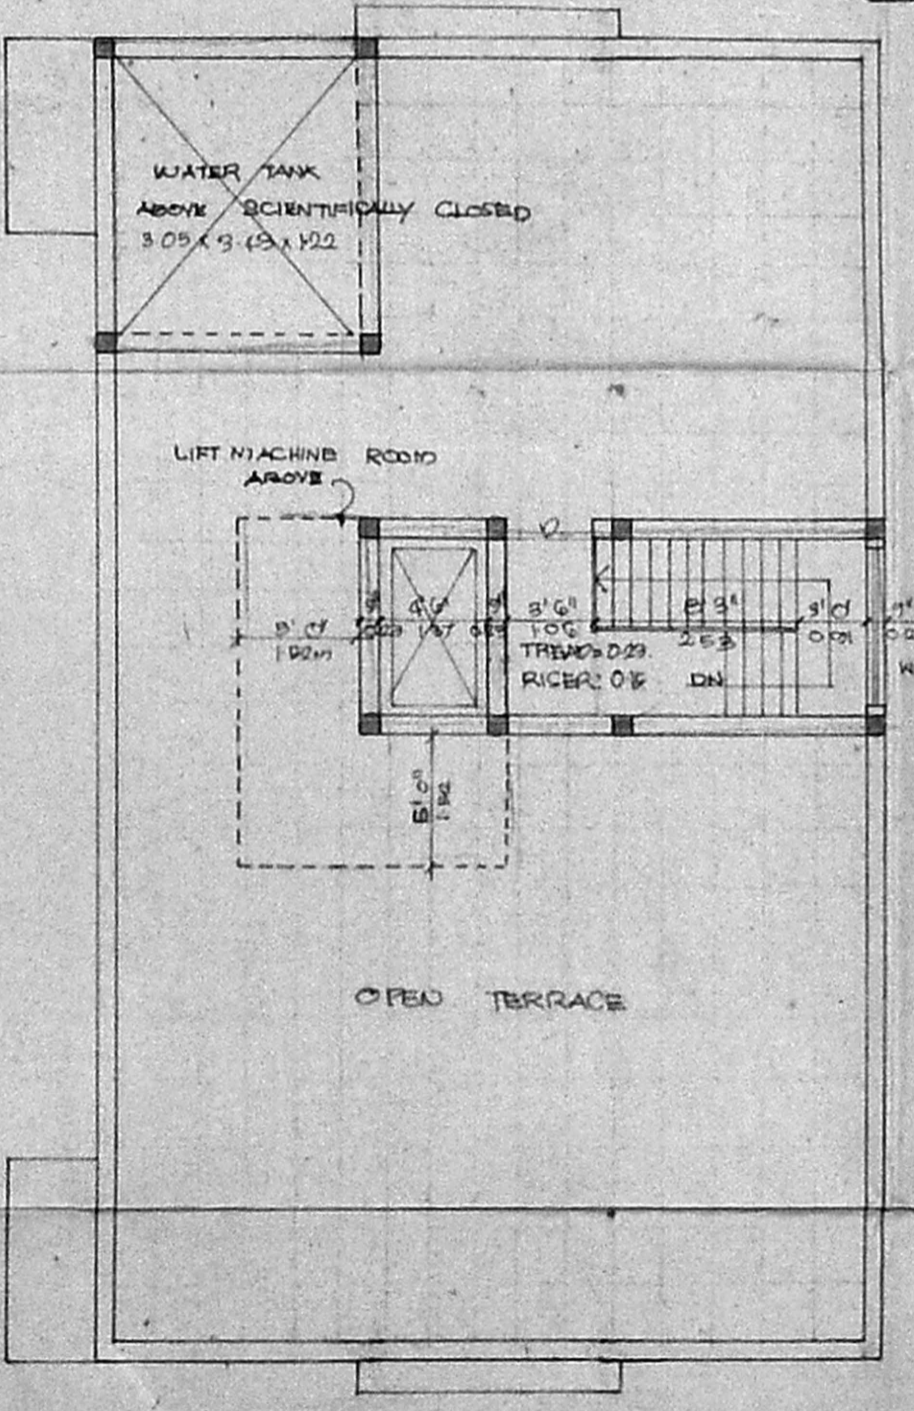


TERRACE PLAN

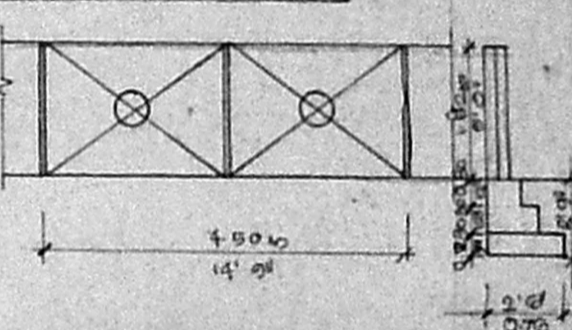

DETAILS OF GATE & COMPOUND WALL

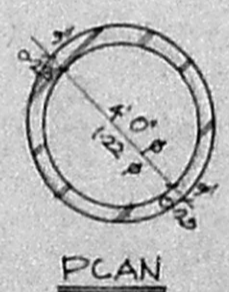


PLAN

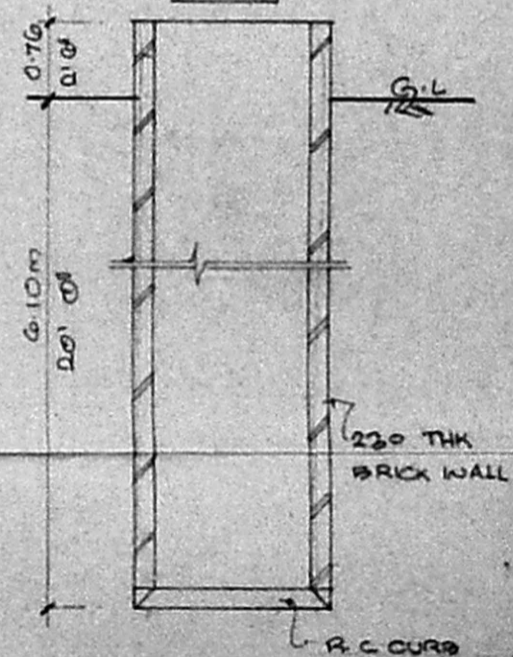


SECTION

DETAILS OF WELL

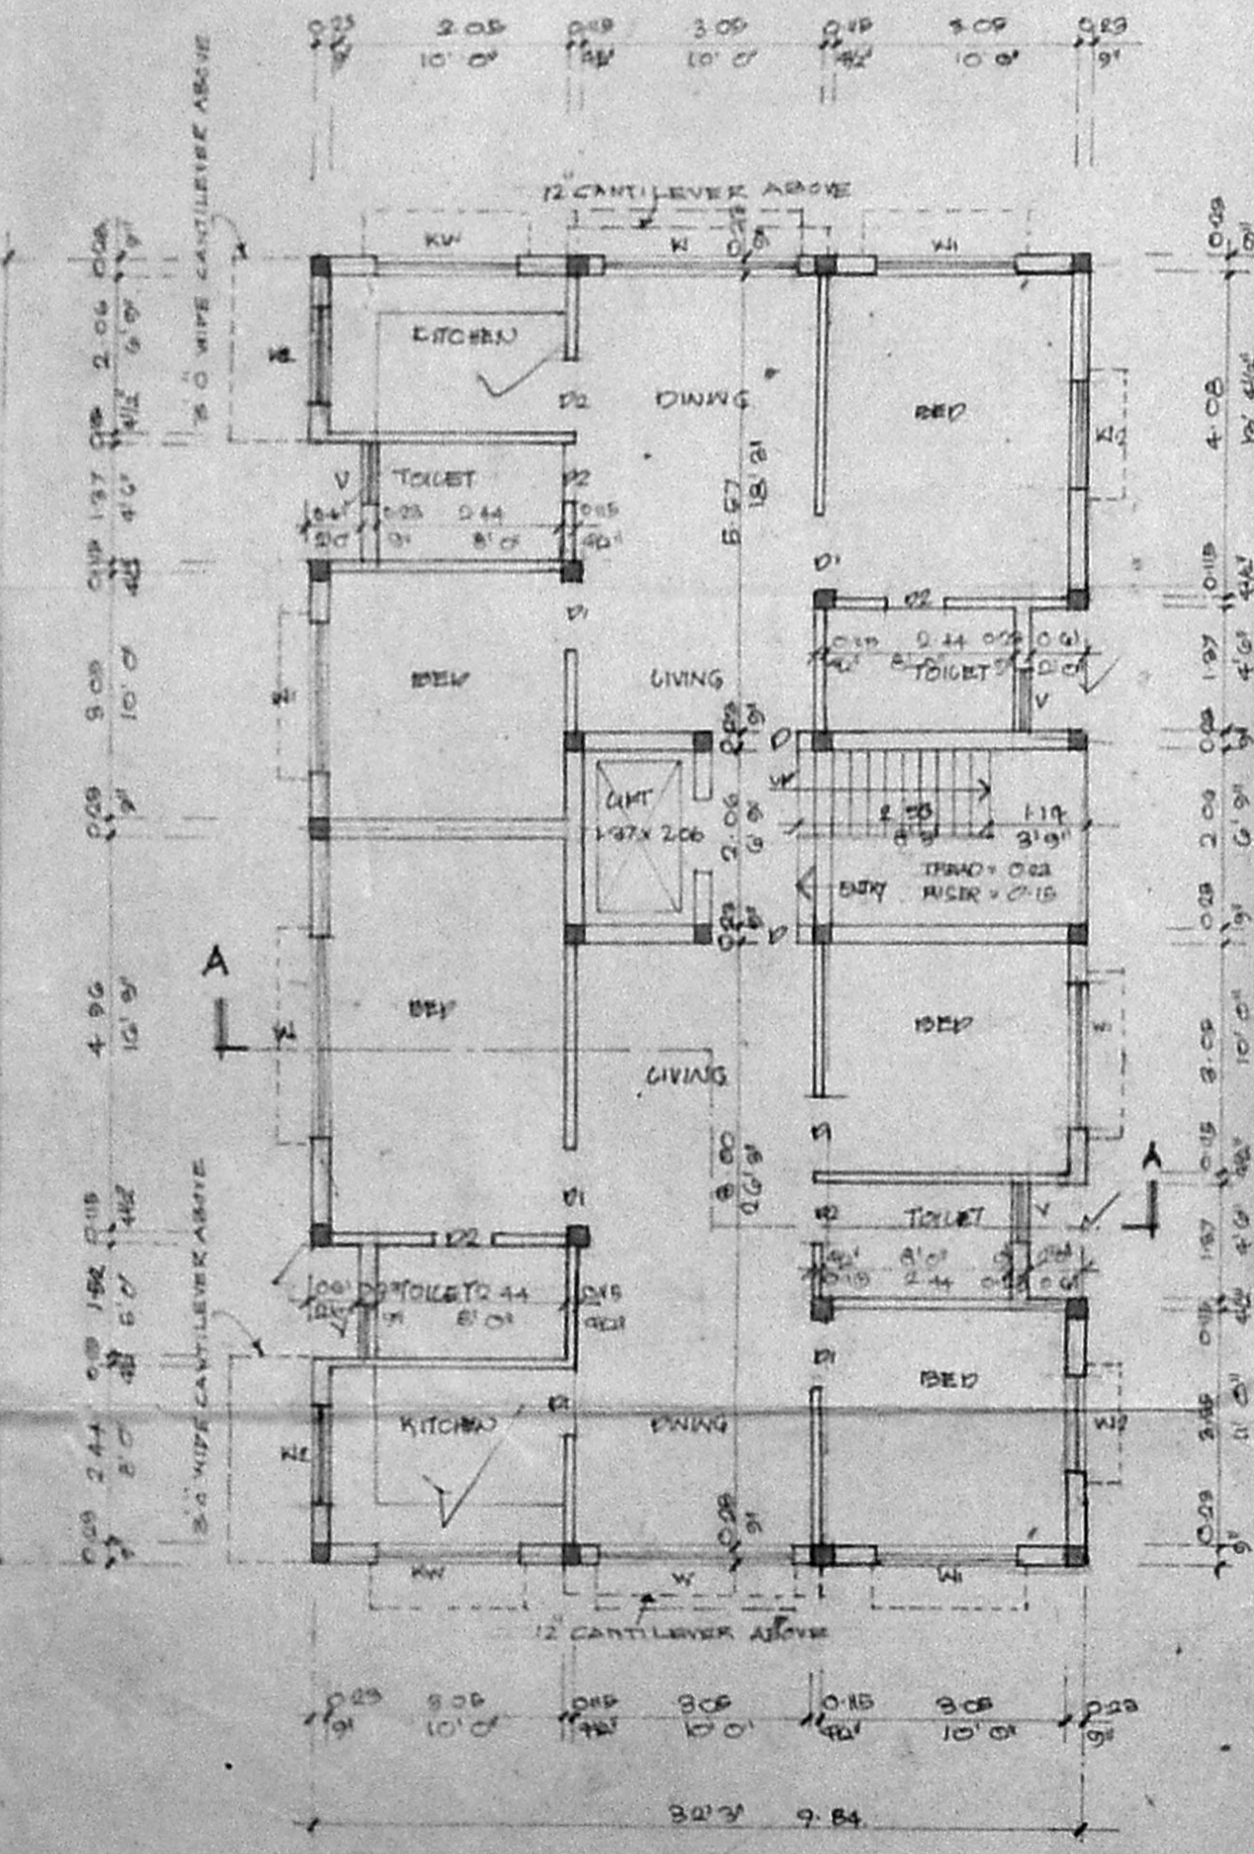

GROUND FLOOR PLAN

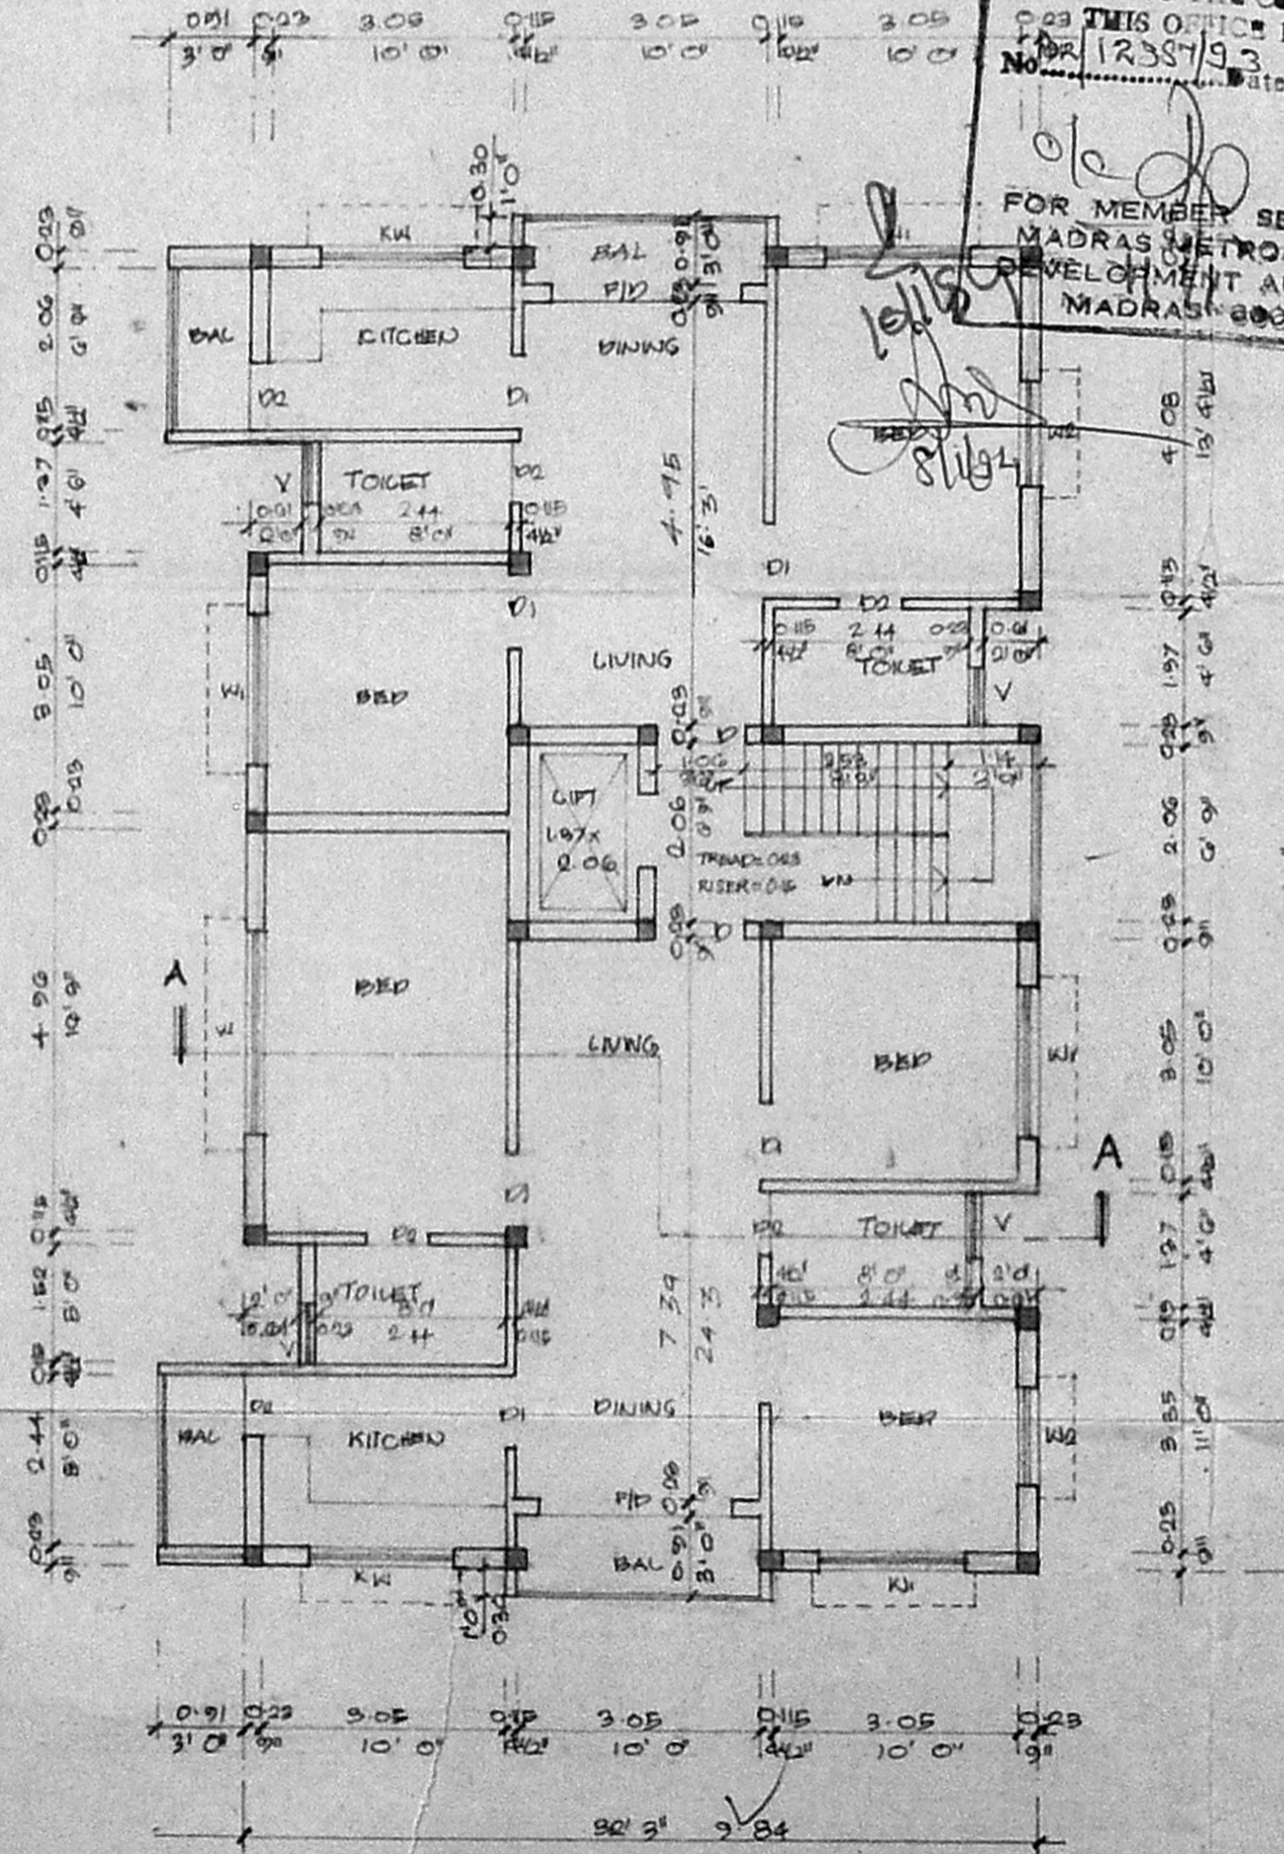

TYPICAL FLOOR PLAN (I, II & III FLOORS)