



FRONT ELEVATION.

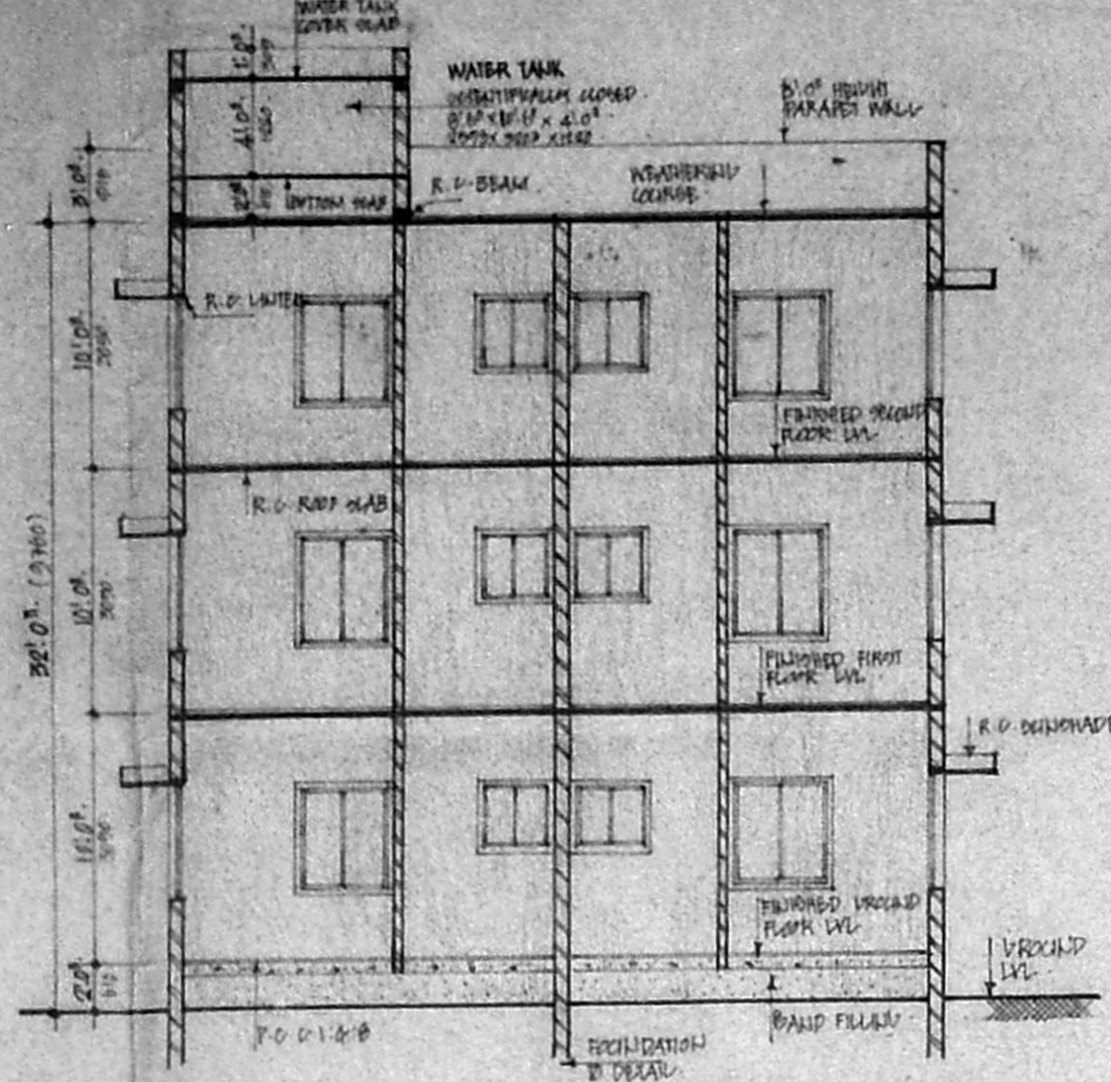


SECTION AA.

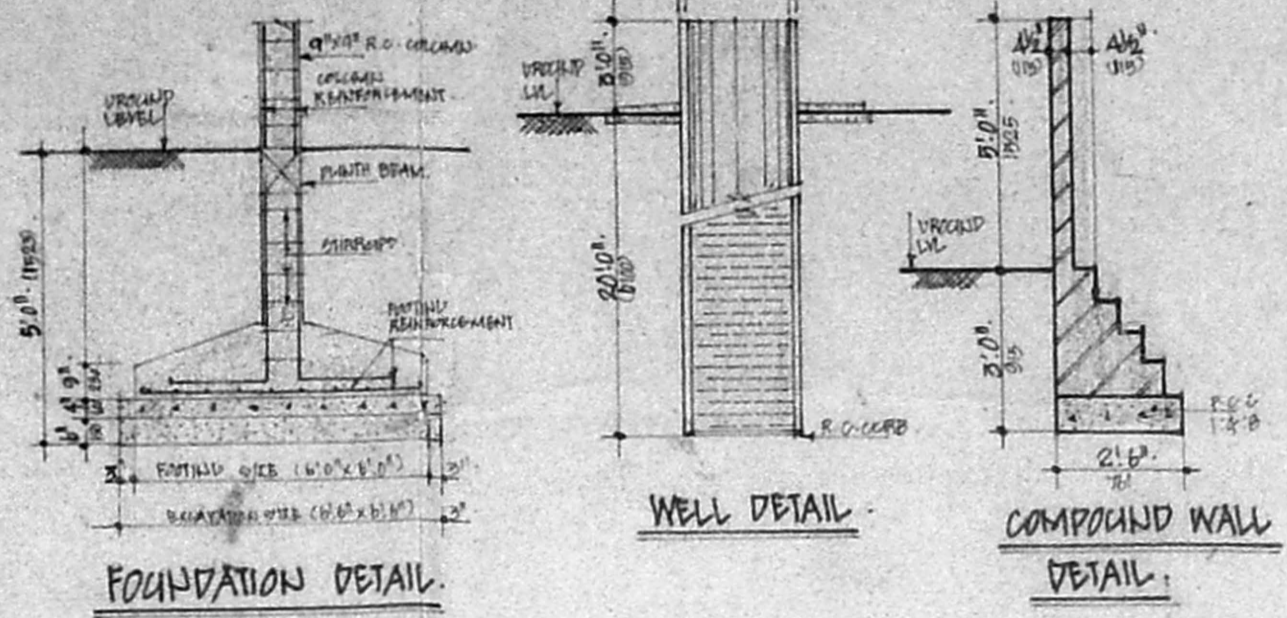


FOUNDATION DETAIL.

WELL DETAIL.


COMPOUND WALL DETAIL.

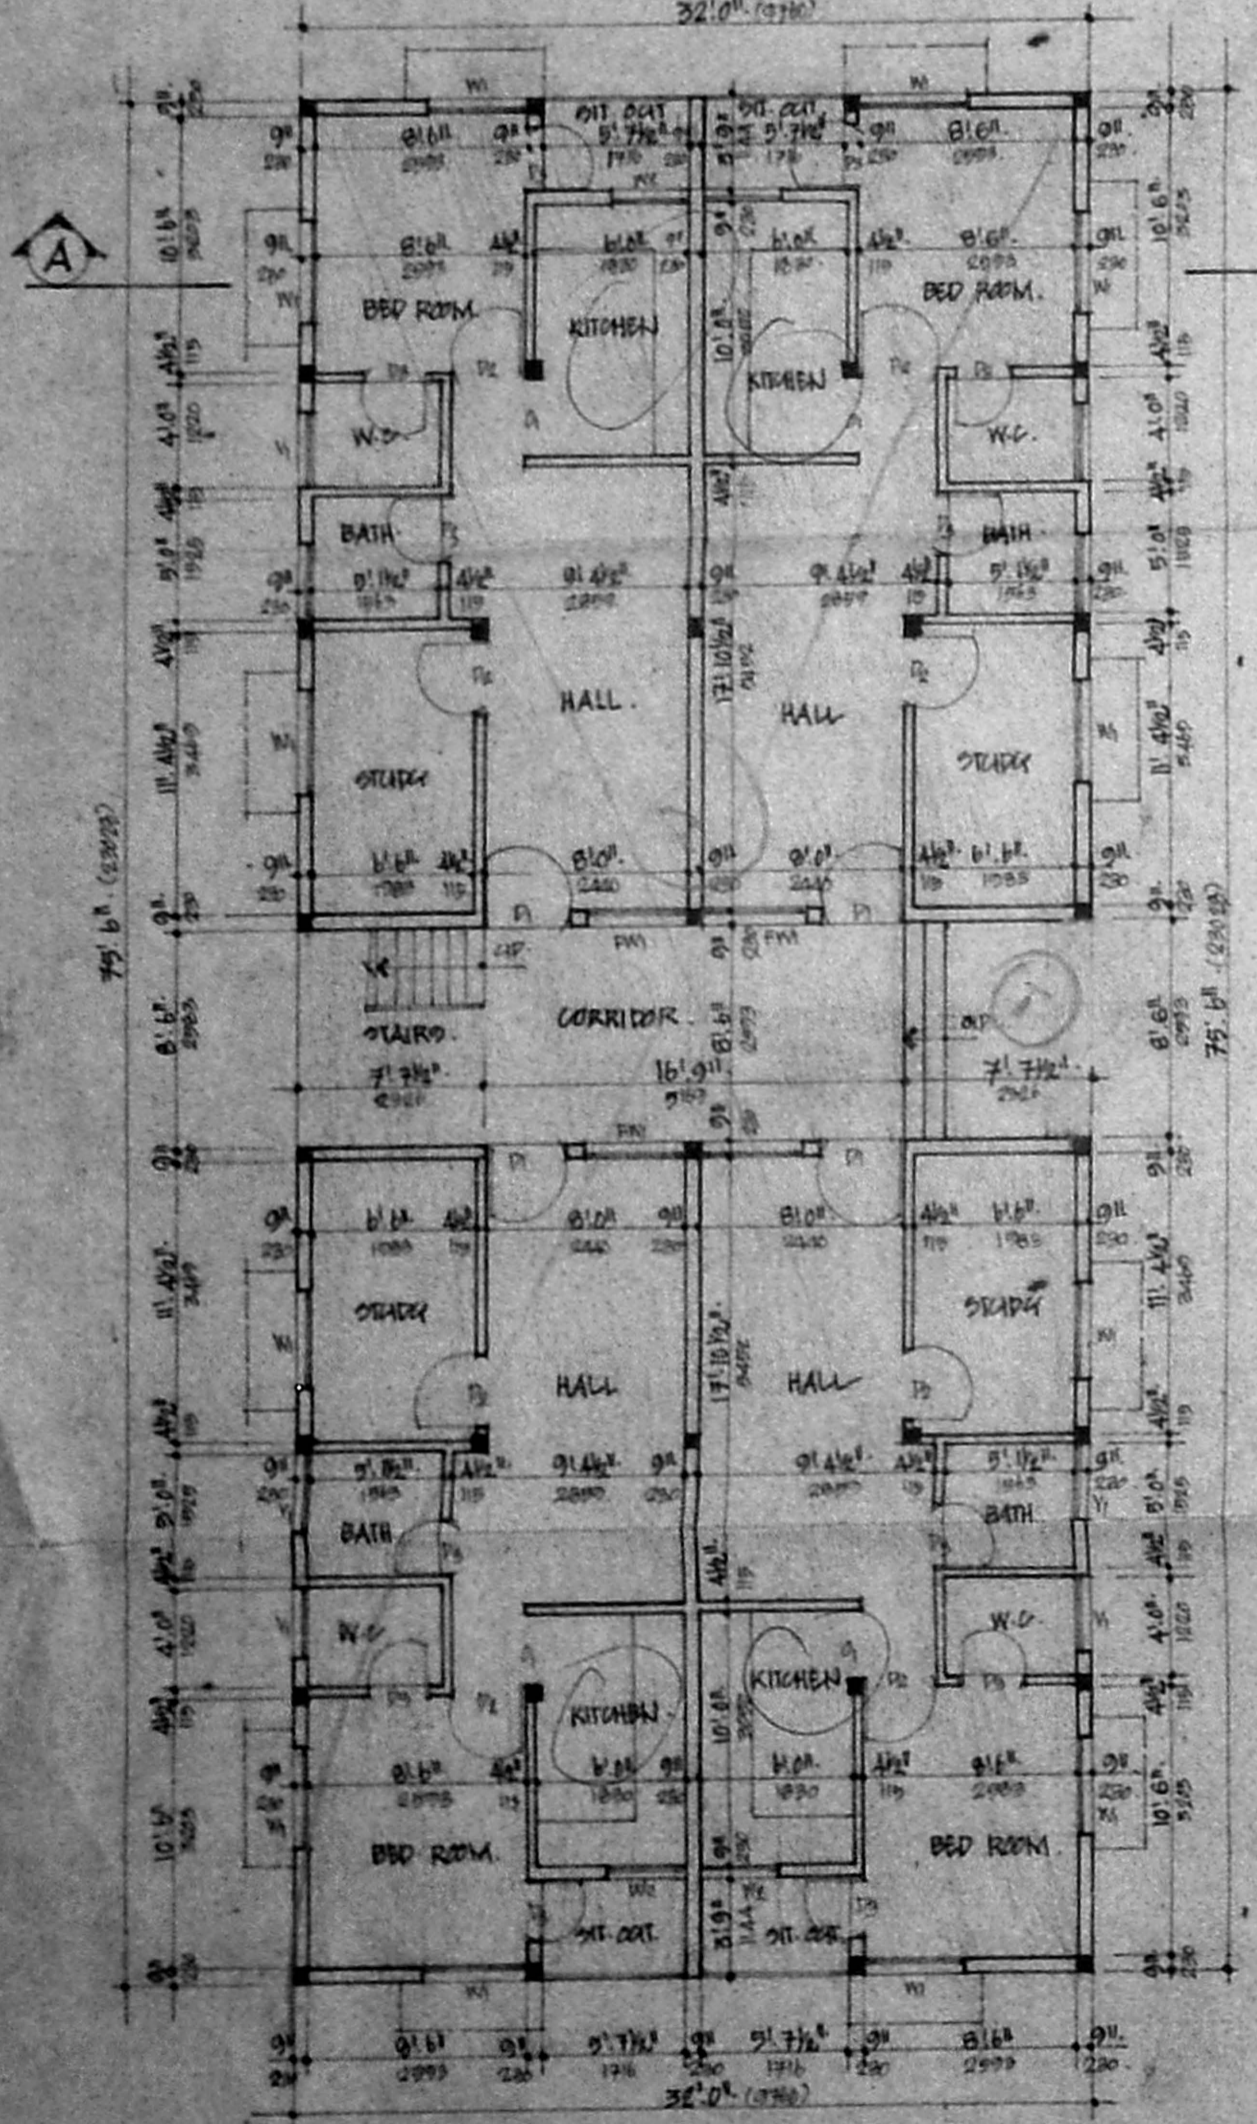

GROUND FLOOR PLAN.

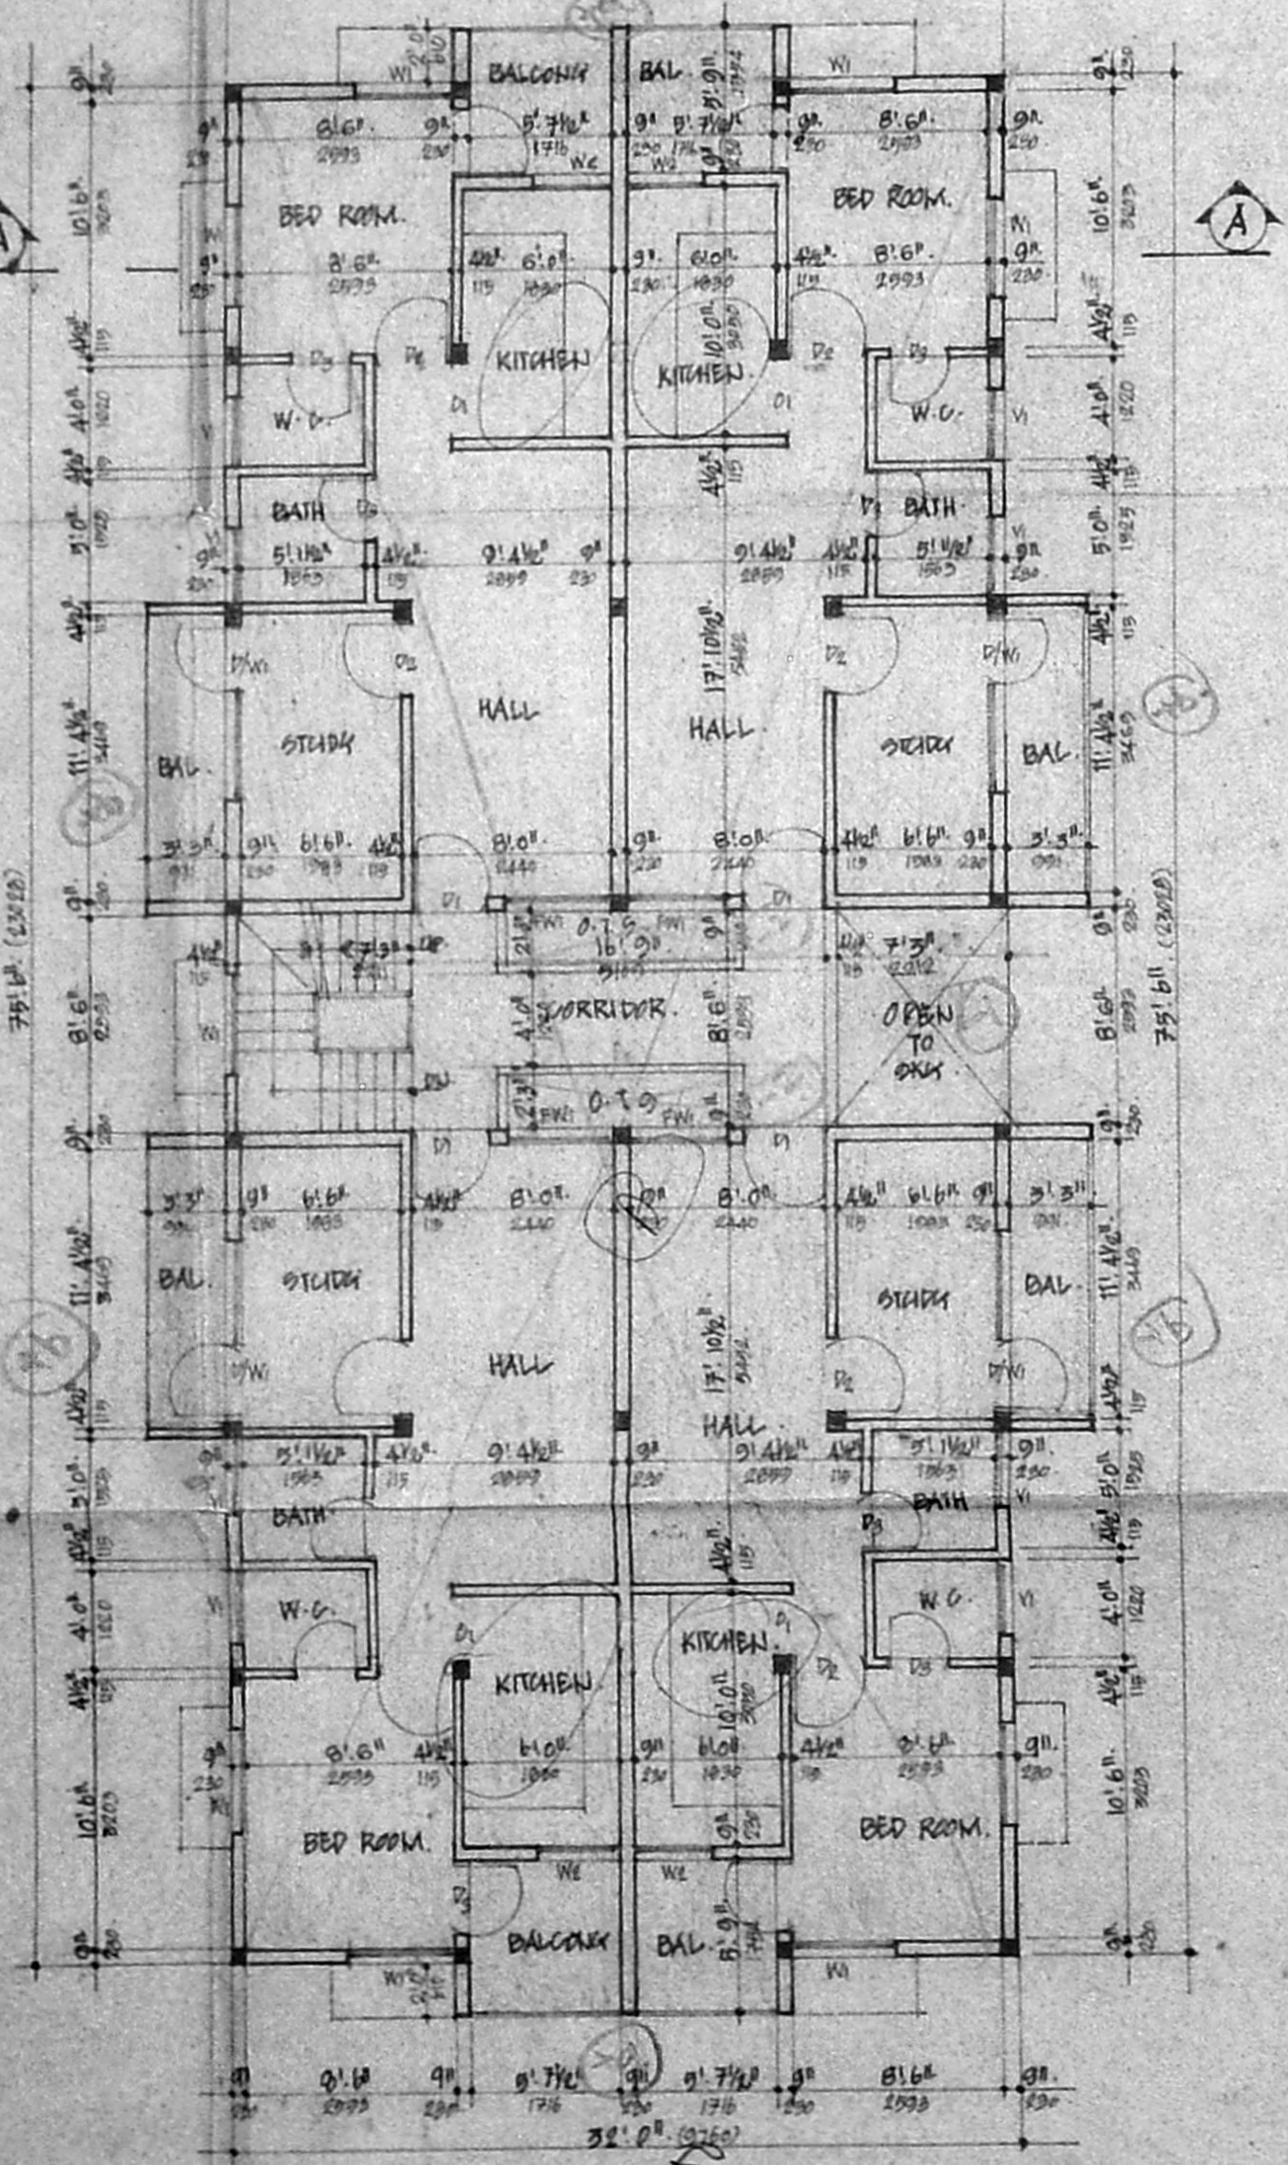

TYPICAL FLOOR PLAN. (FIRST AND SECOND).

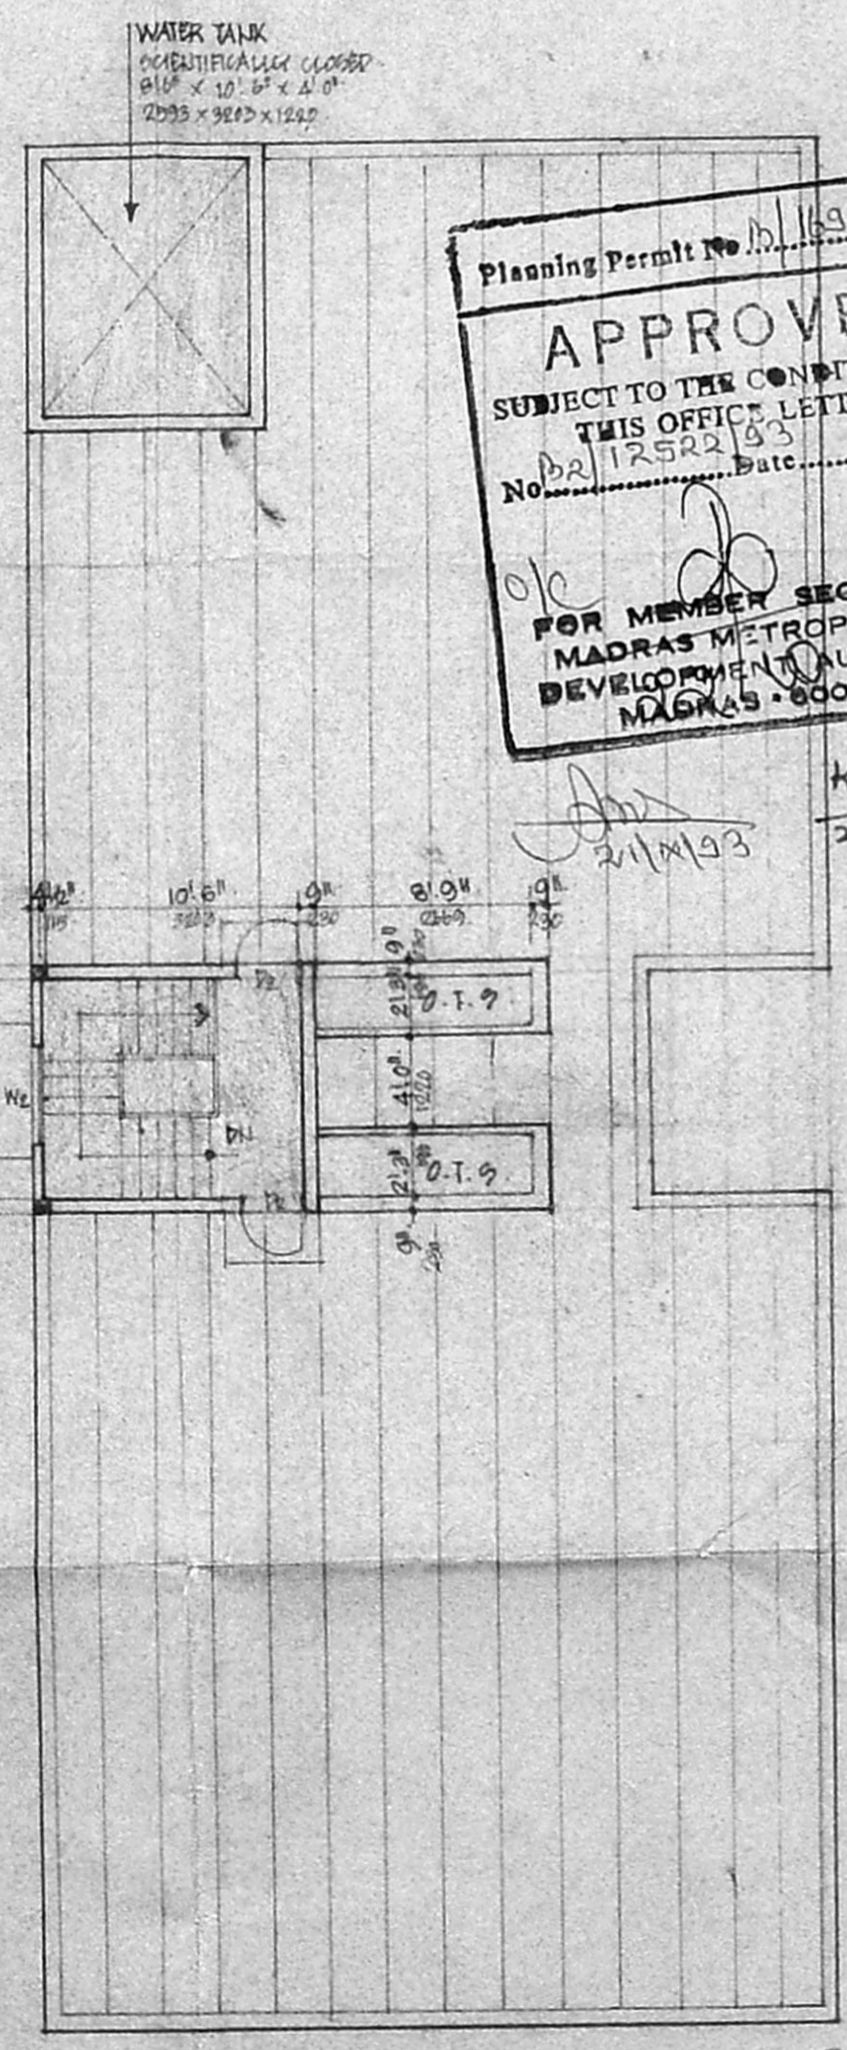


TERRACE FLOOR PLAN.


Planning Permit No. 11/1934/227/93
APPROVED
 SUBJECT TO THE CONDITIONS IN THIS OFFICE LETTER.
 No. BA 12522/93 Date 11/10/93
 FOR MEMBER SECRETARY
 MADRAS METROPOLITAN
 DEVELOPMENT AUTHORITY
 MADRAS - 600 008.

This site has existing building as per Demolition plan yet started.

Inspection plan 11.14 11.16 2.97 28/6/82

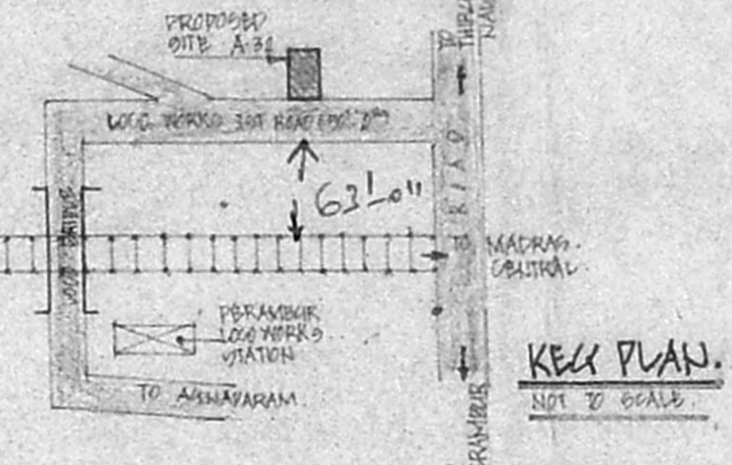

KEY PLAN.

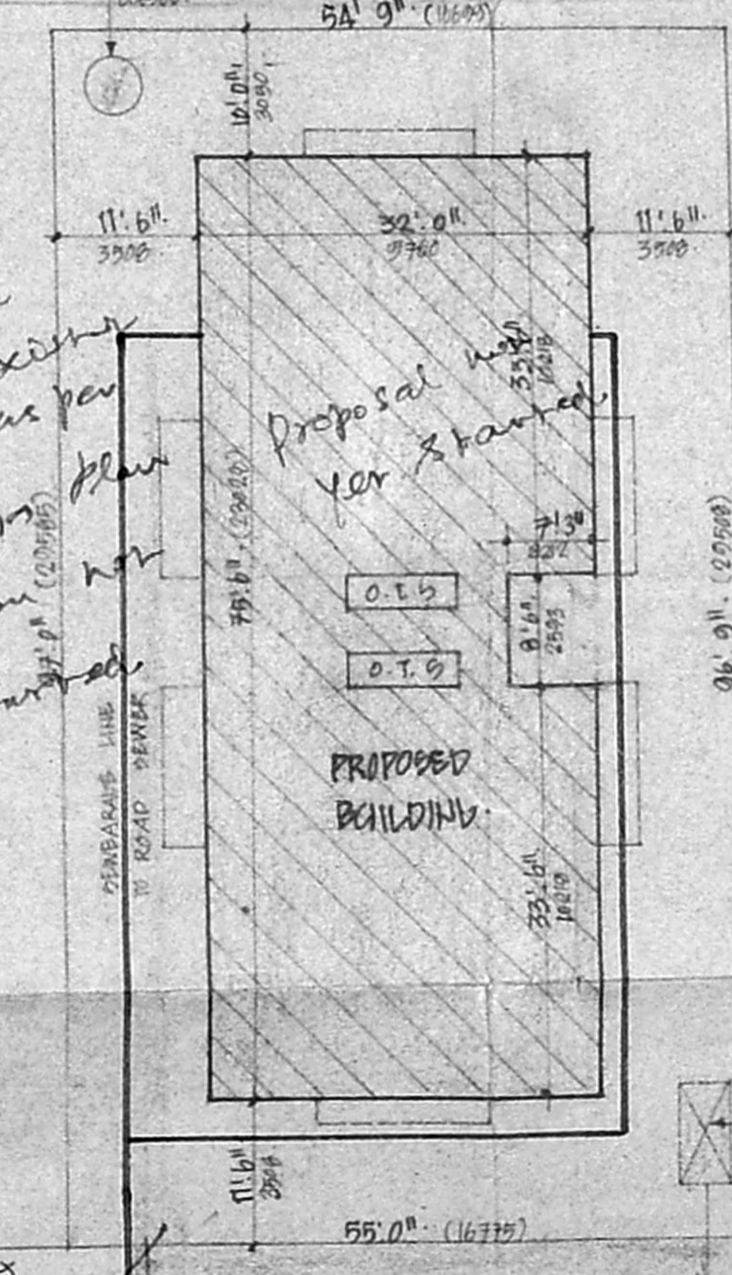

SITE PLAN.

SPECIFICATIONS.

- R.O. COLURED PORTLAND CEMENT IN FOUNDATION.
- COLUURED ARE CONCRETE BY BRAND.
- MORTAR FLOORING.
- BRICKWORK IN BASEMENT AND SUPERSTRUCTURE.
- ROOF ARE PLASTERED BY PORTLAND CEMENT.
- WALLS ARE PAINTED BY EMERALD PAINT.
- WALLS WORK IN TRAK WOOD.
- LINTEL OVER OPENINGS.
- ROOF COVERED BY R.O. SLAB.
- ALL P.T. WORKS IN G.O. 1:2:4.
- WEATHERING COURSE LAID OVER R.O. SLAB WITH COPPER SHEETS.

MMDA (B)/PP No. B27/12522/93
 C.No. 11/1934/227/93

Part I
 Part II

A. 8/17

SCHEDULE OF JOINERY

TYPE	SIZE	DESCRIPTION
D1	6'0" x 7'0"	T.W. ENTRANCE DOOR
D2	6'0" x 7'0"	T.W. PARTITIONED DOOR
D3	2'0" x 7'0"	T.W. FLOOR DOOR
D4	6'0" x 7'0"	T.W. DOOR WITH WINDOW
FW1	4'0" x 6'0"	T.W. GLAZED FRAME WINDOW
W1	4'0" x 6'0"	T.W. GLAZED WINDOW
W2	3'0" x 5'0"	ALCO. GLAZED WINDOW
V1	3'0" x 2'0"	T.W. GLAZED VENTILATIONS

PROPOSED RESIDENTIAL FLATS AT PLOT NO. A-32, DOOR NO. 11A, LEO SCHEME 1ST ROAD JAWAHAR NAGAR, MADRAS. 62. R. 9. NO. 190, DIVISION NO. 31.

AREA STATEMENT.

AREA	Sq. Ft.	Sq. M.
URUGAD FLOOR	2315	215.1
FIRST FLOOR	2532	235.3
SECOND FLOOR	2532	235.3
TOTAL	7379	685.7
PLOT AREA	5335	495.8

COLOUR CODE REFERENCE.

- PROPOSED ROAD
- PLOT BOUNDARY

CONVEYANCE.

G. THIRUVENKADAM.
 A 22 ANNANAVAR
 MADRAS. 62

Scale 1" = 10' (1:120)
 Date 28th MAY 1993

[Signature]

OWNER'S SIGNATURE.

[Signature]
T. G. KRISHNAMURTHY RAO
 CIVIL ENGINEER
 CLASS I LIC. NO. S. 11409 NO. 370
 CORPORATION - MADRAS
 C-10, SA. N. AVENUE
 11/12, KAVI VIEW ROAD, MADRAS-600033

LICENCED SURVEYOR.