




FRONT ELEVATION

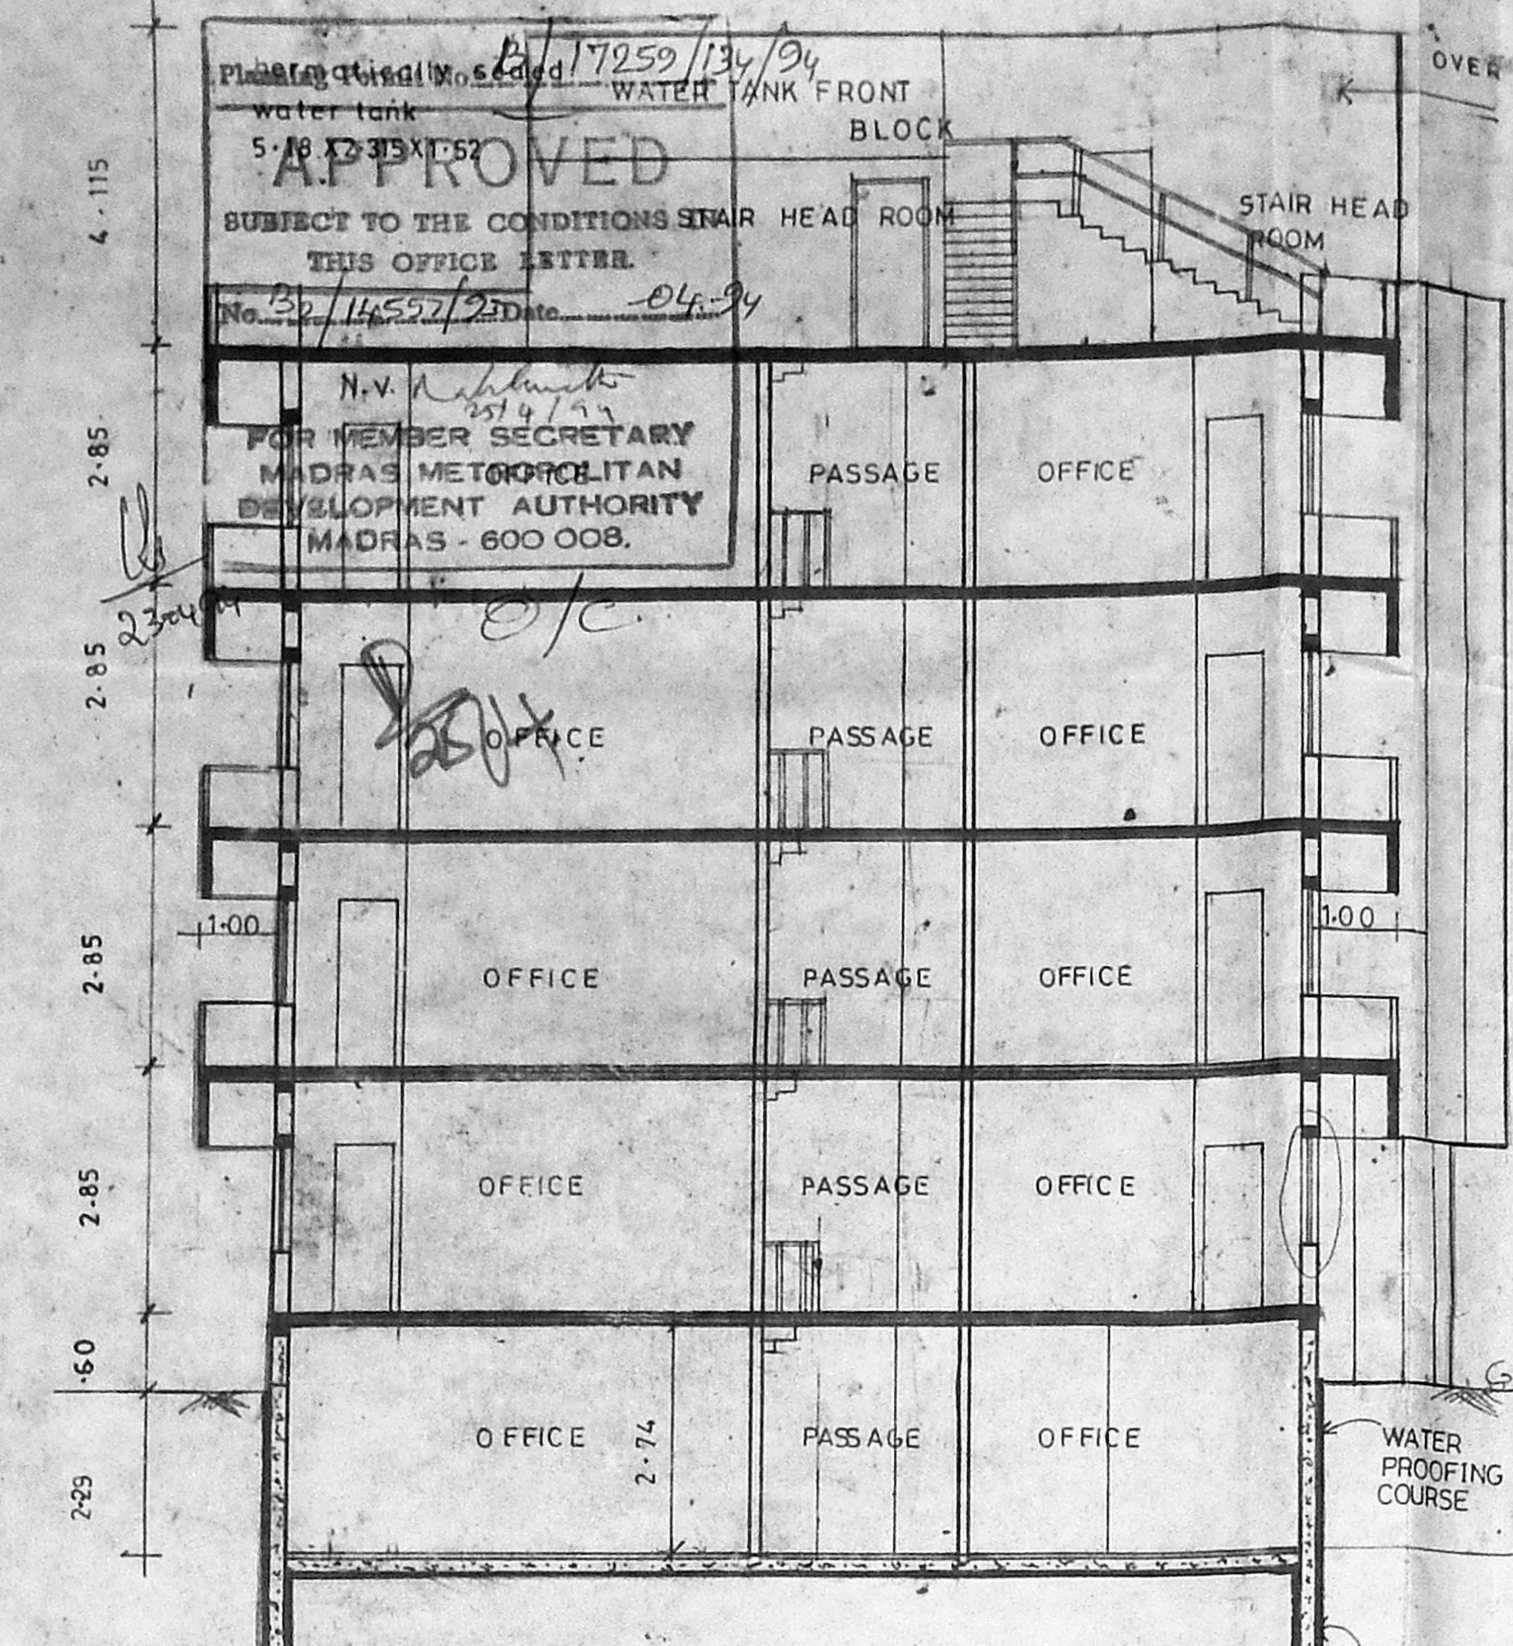


SECTION ON 'A A'

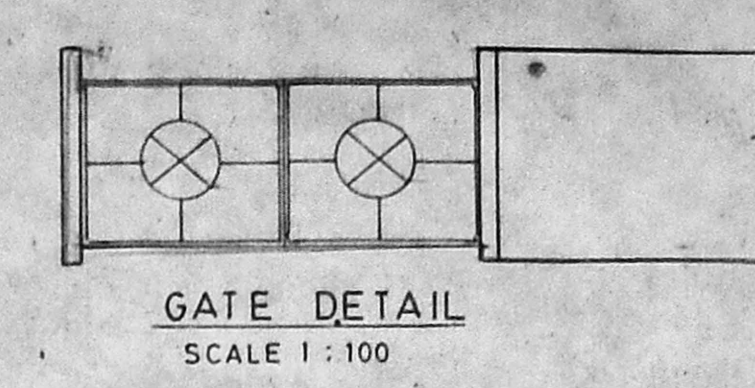


GATE DETAIL
SCALE 1:100

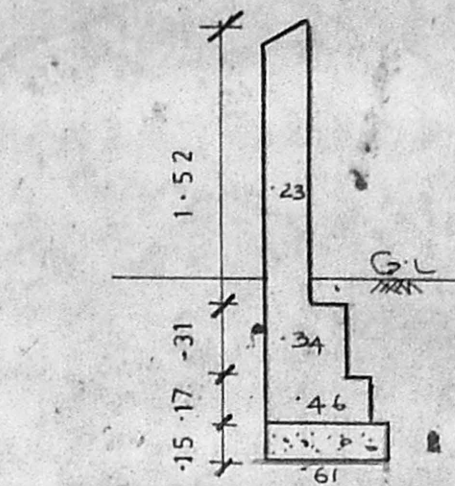


COMPOUND WALL DETAIL
SCALE 1:50

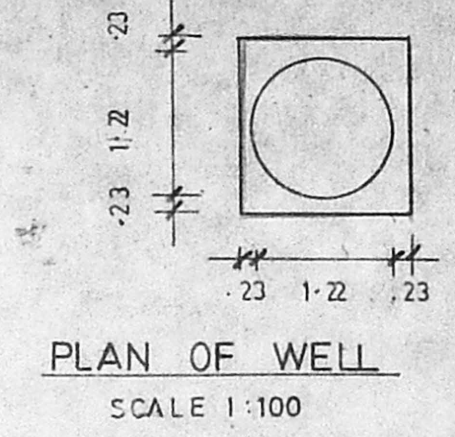


PLAN OF WELL
SCALE 1:100

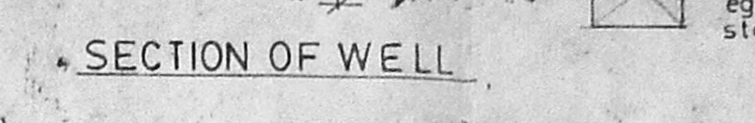


SECTION OF WELL

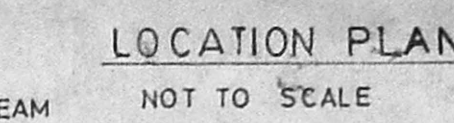


LOCATION PLAN
NOT TO SCALE

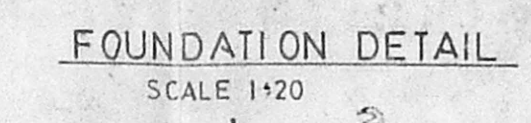


FOUNDATION DETAIL
SCALE 1:20

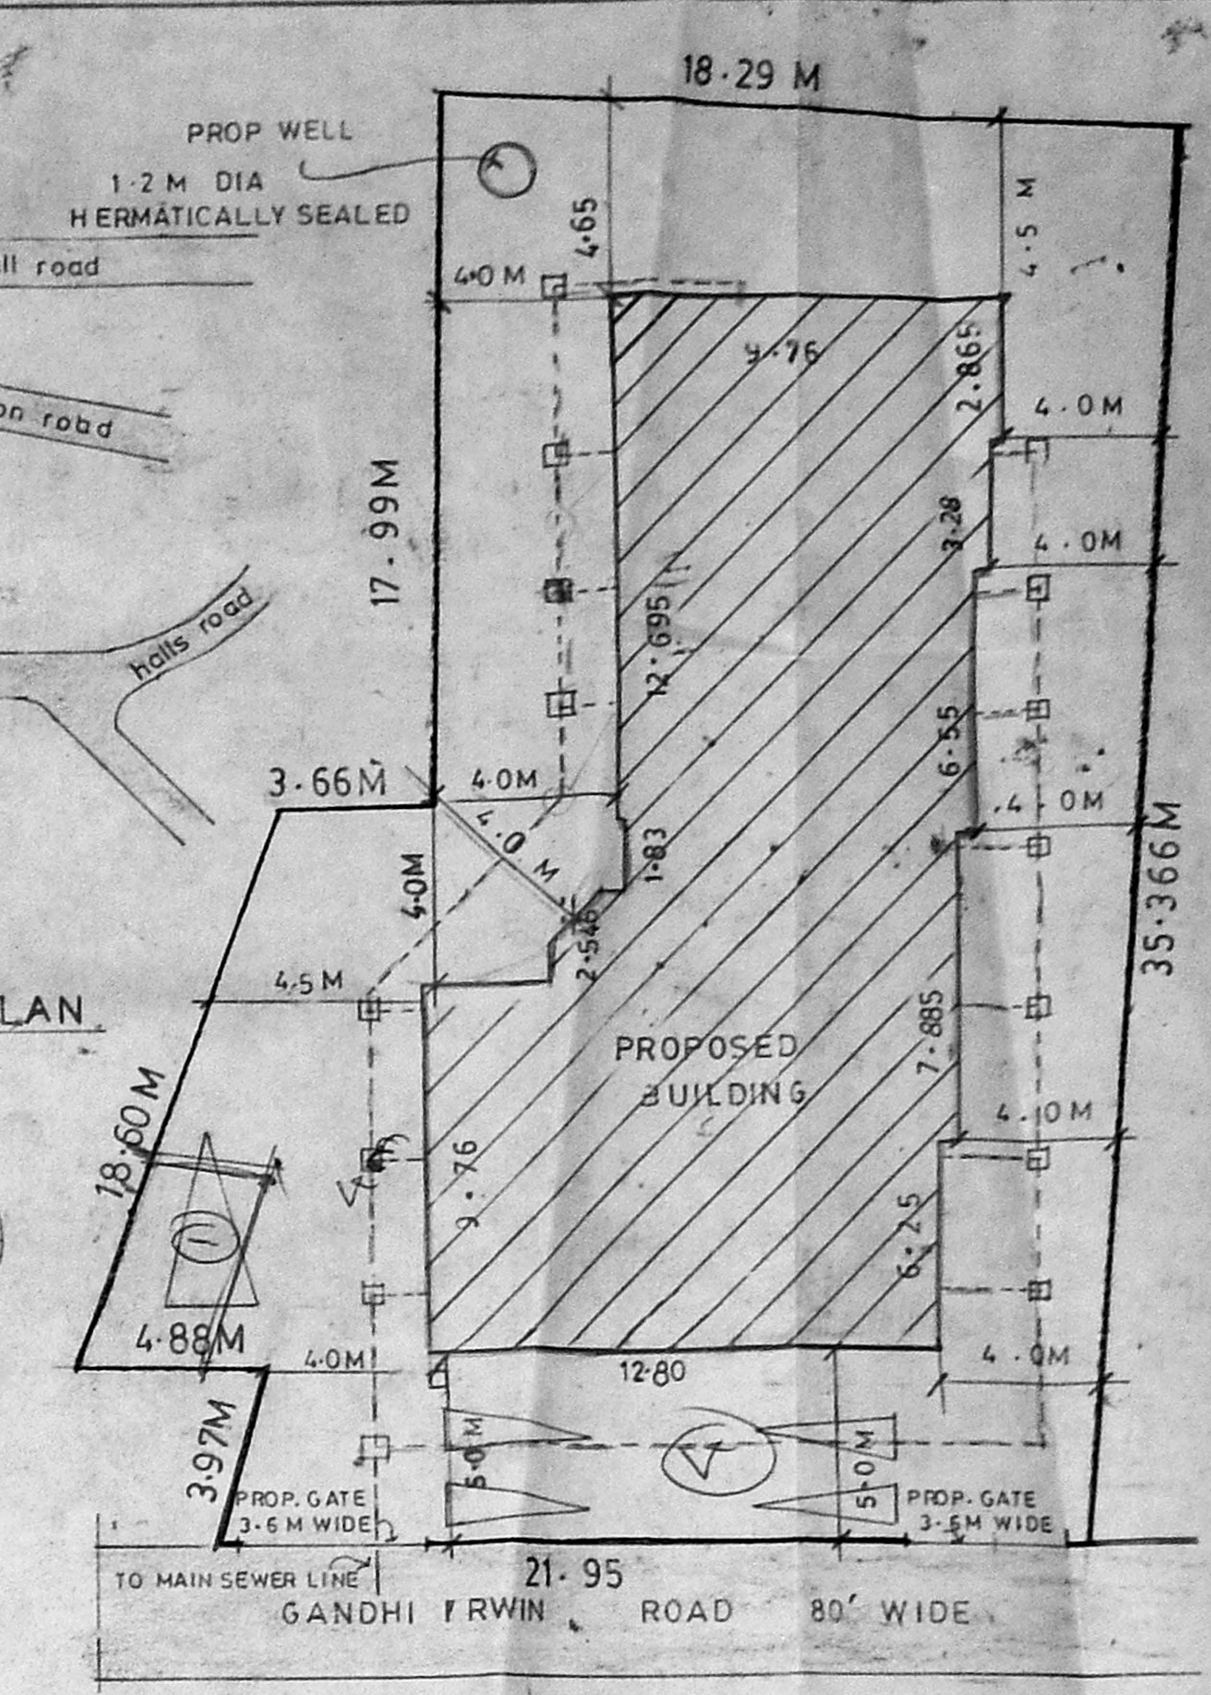


SITE PLAN
SCALE 1:200

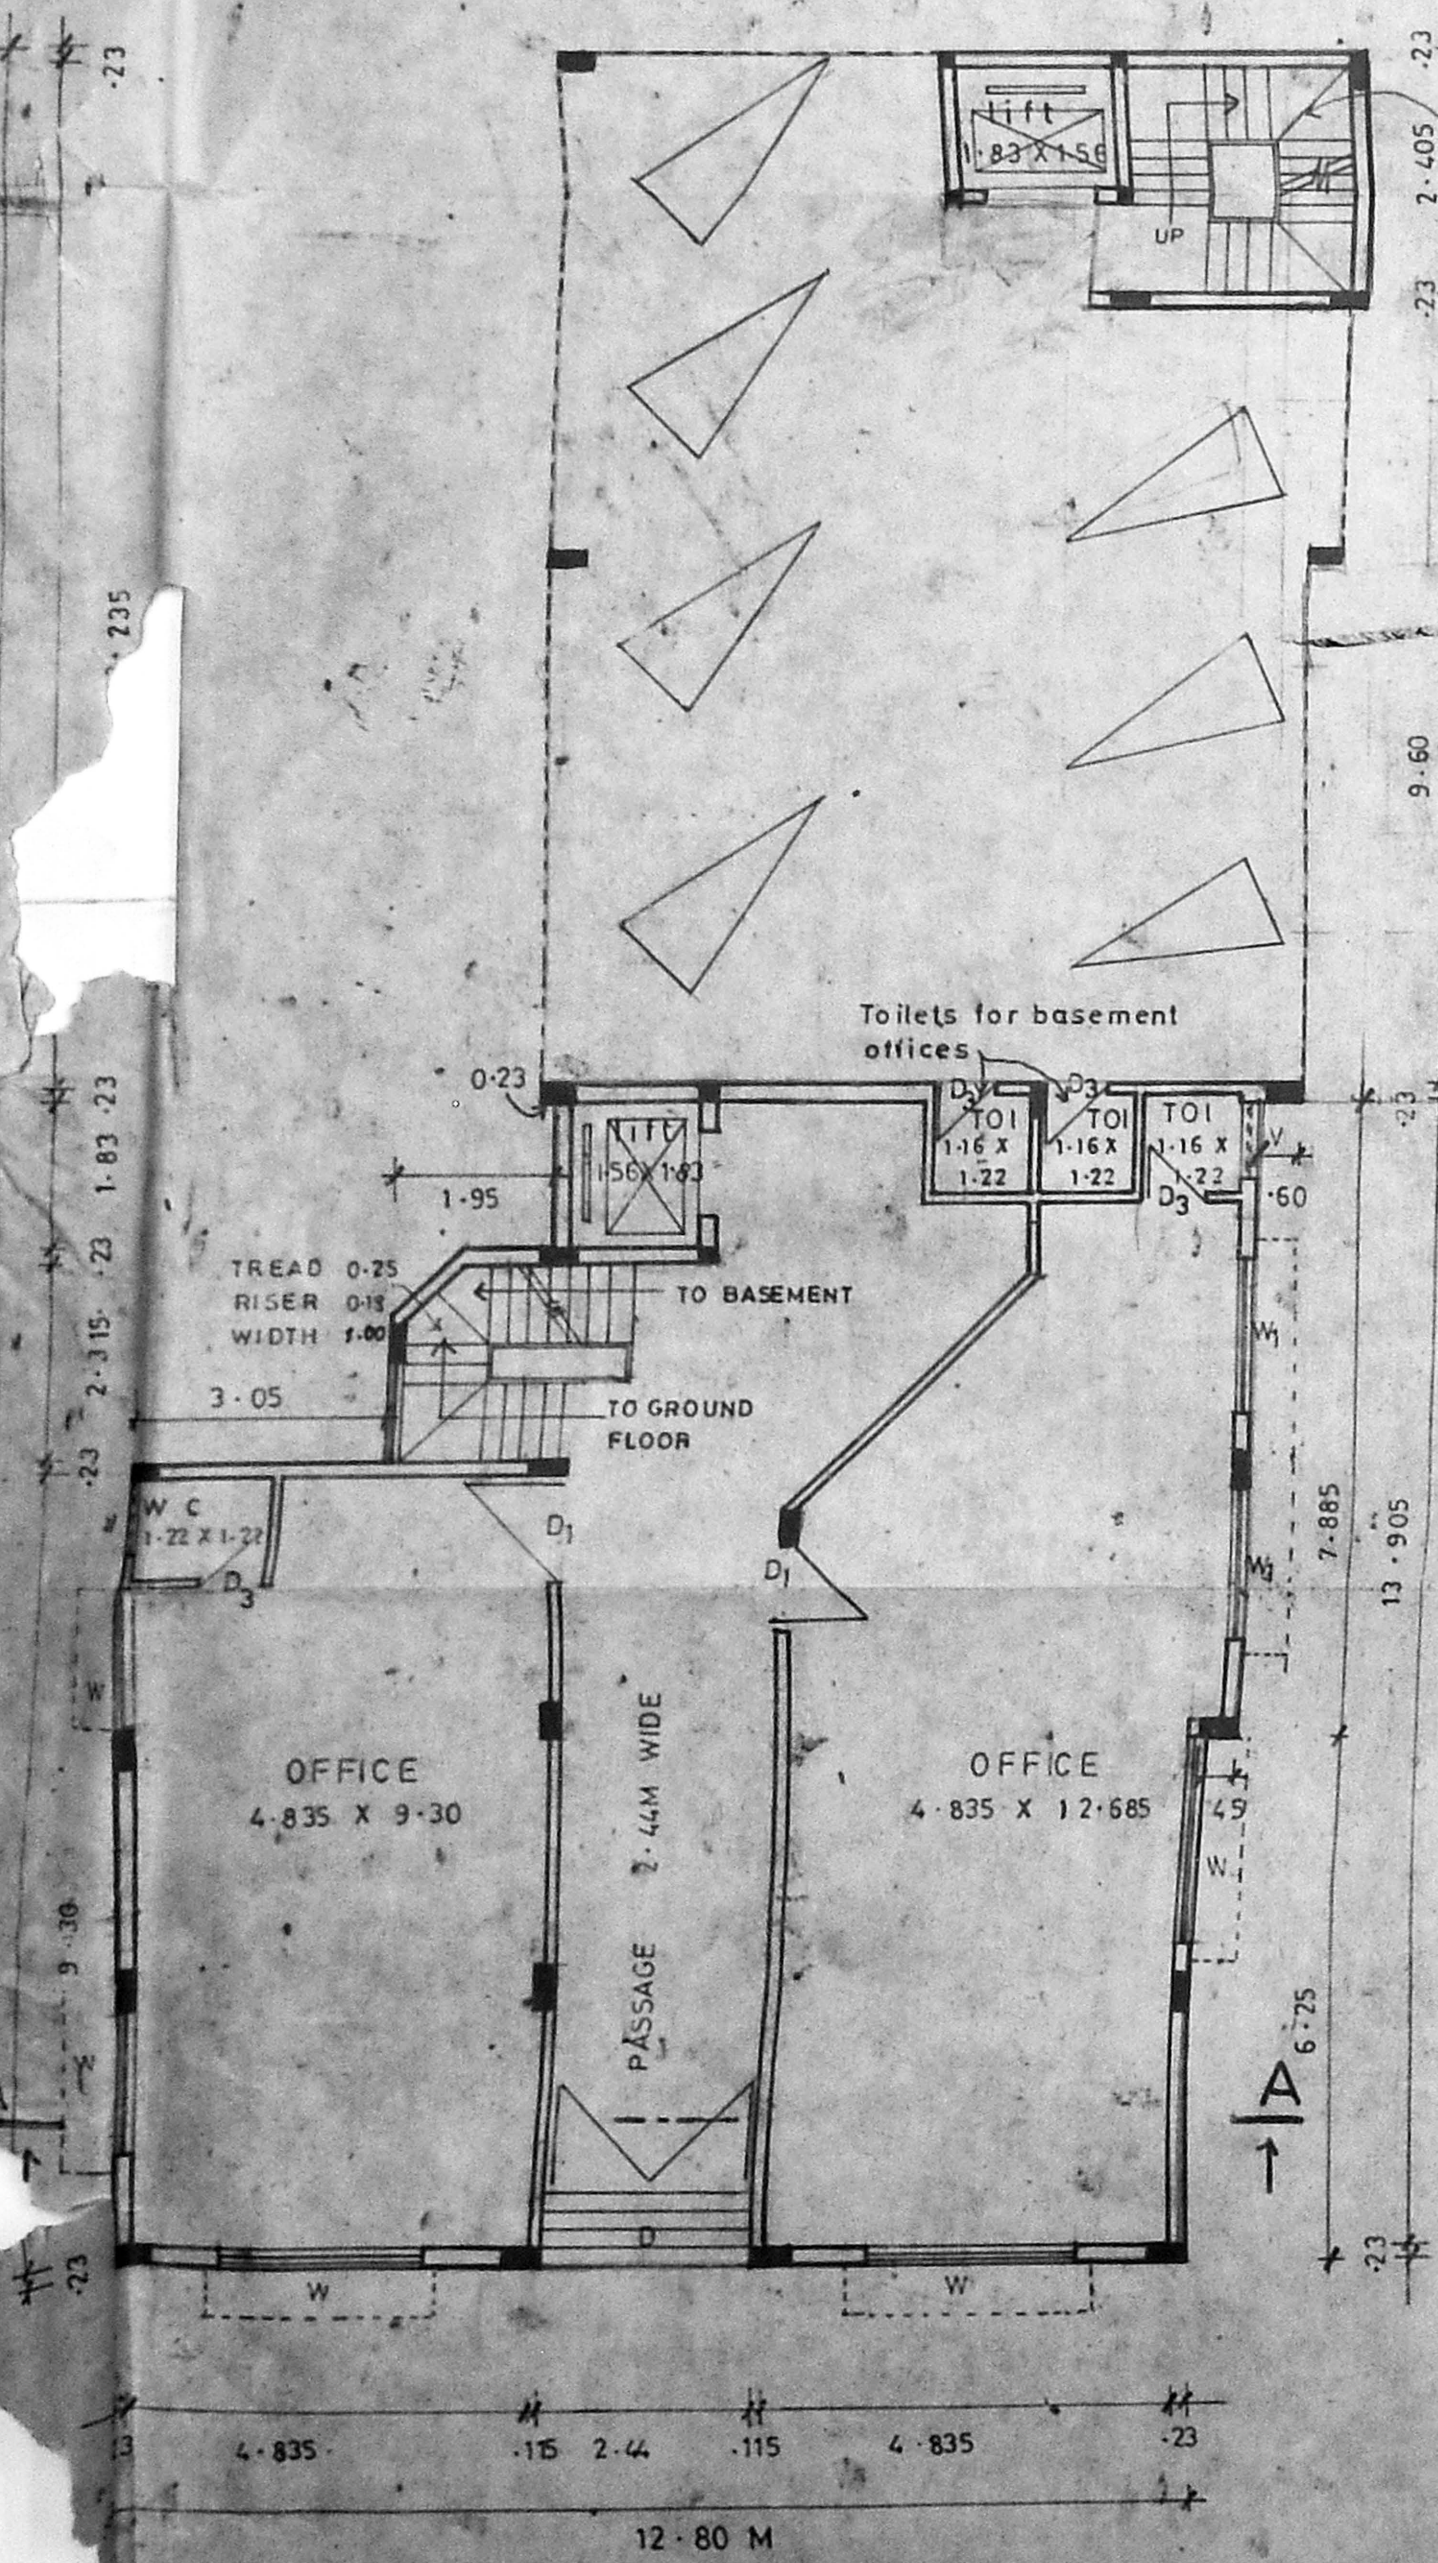


GROUND FLOOR PLAN
SCALE 1:100

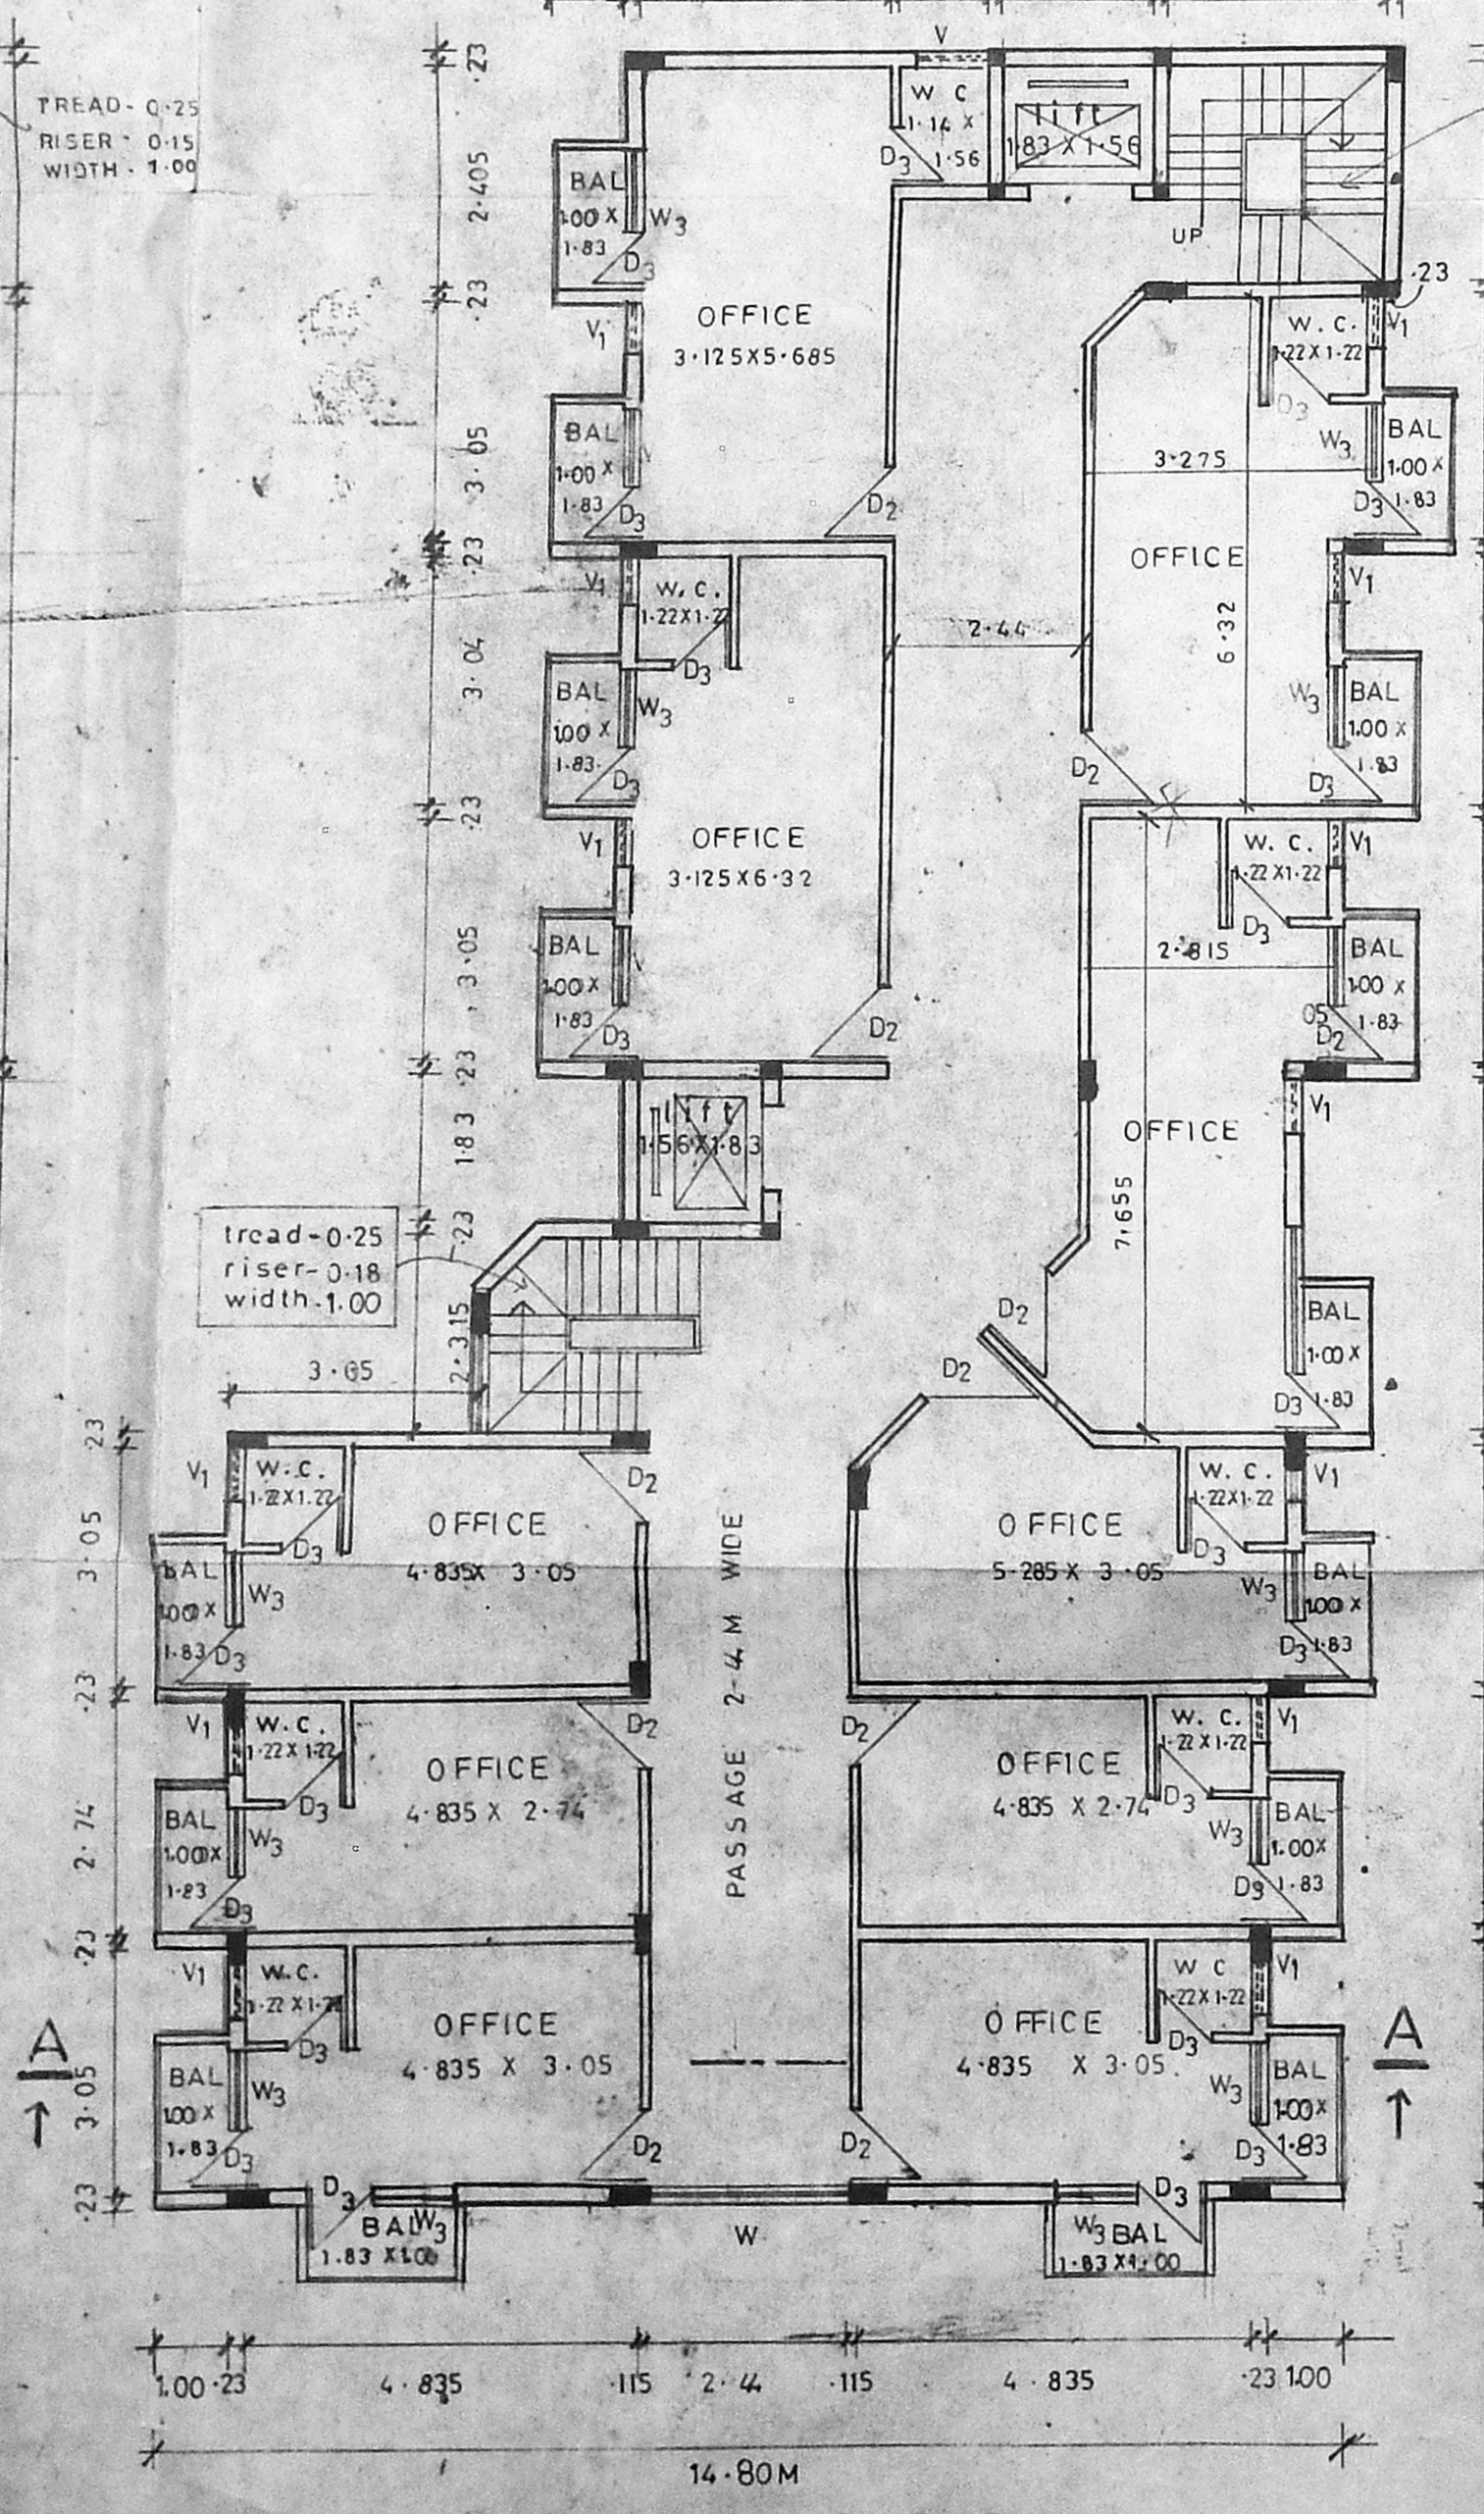

TYPICAL FLOOR PLAN
SCALE 1:100

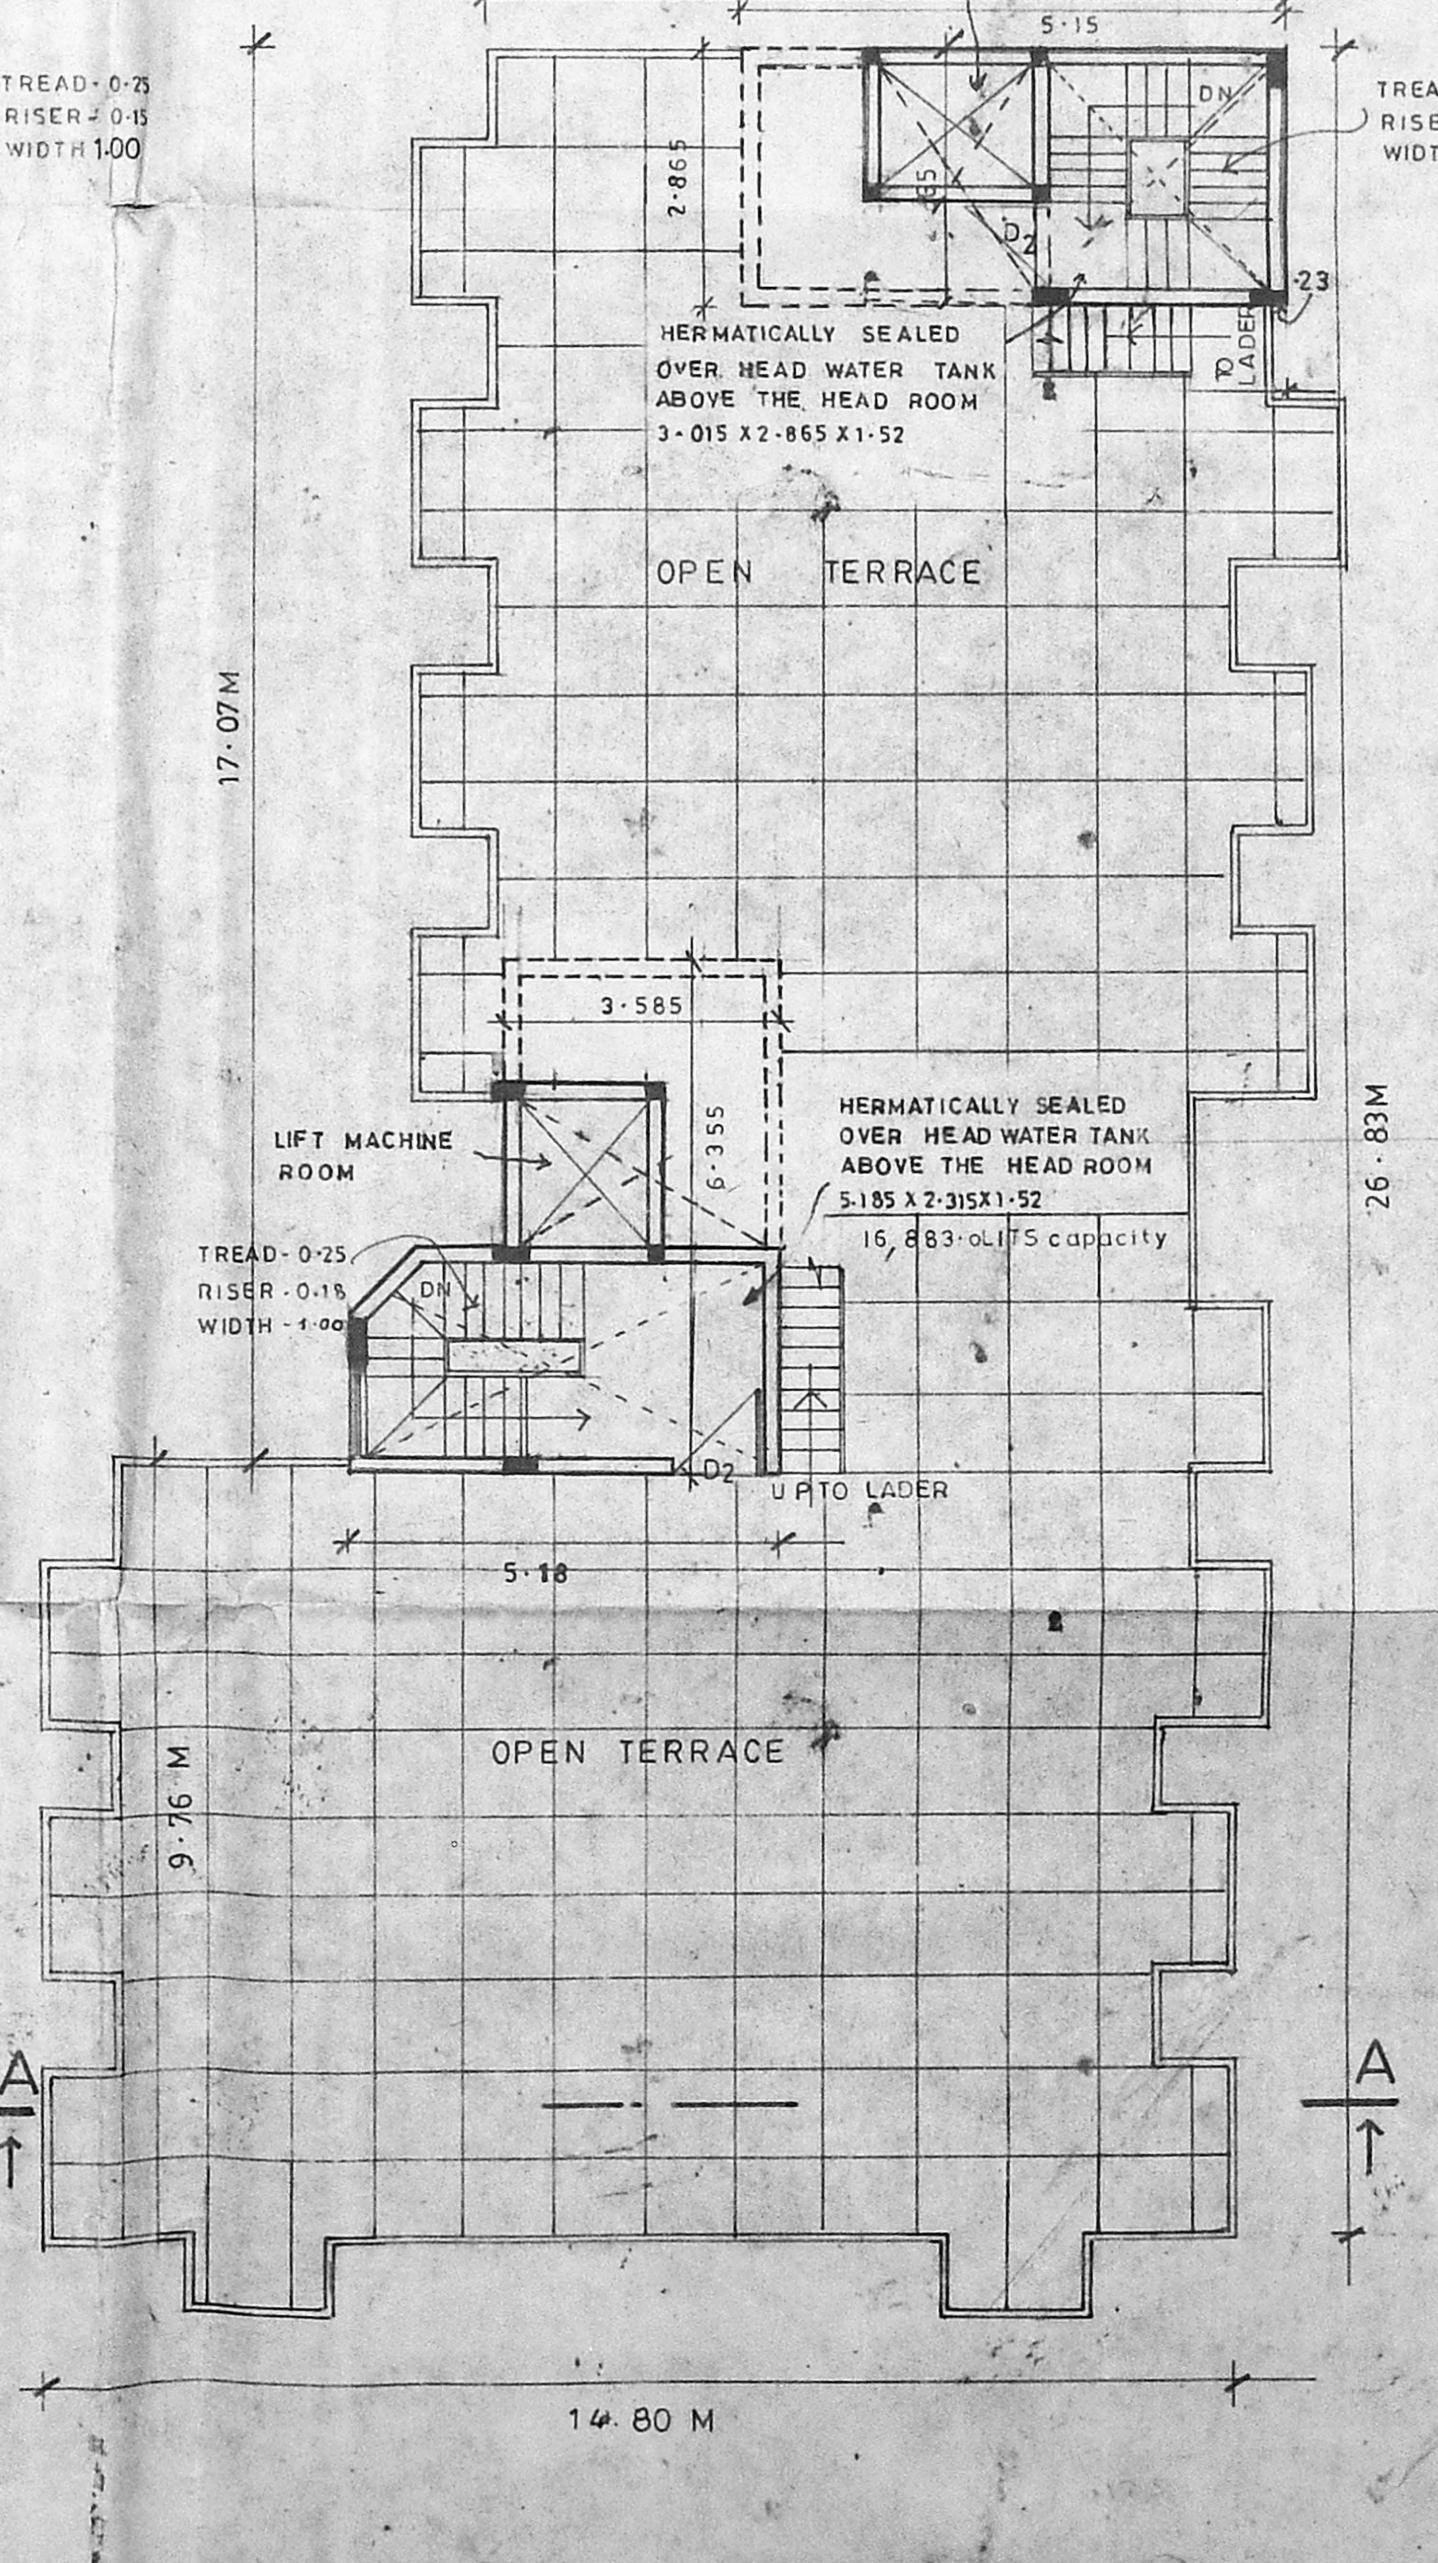

TERRACE FLOOR PLAN
SCALE 1:100

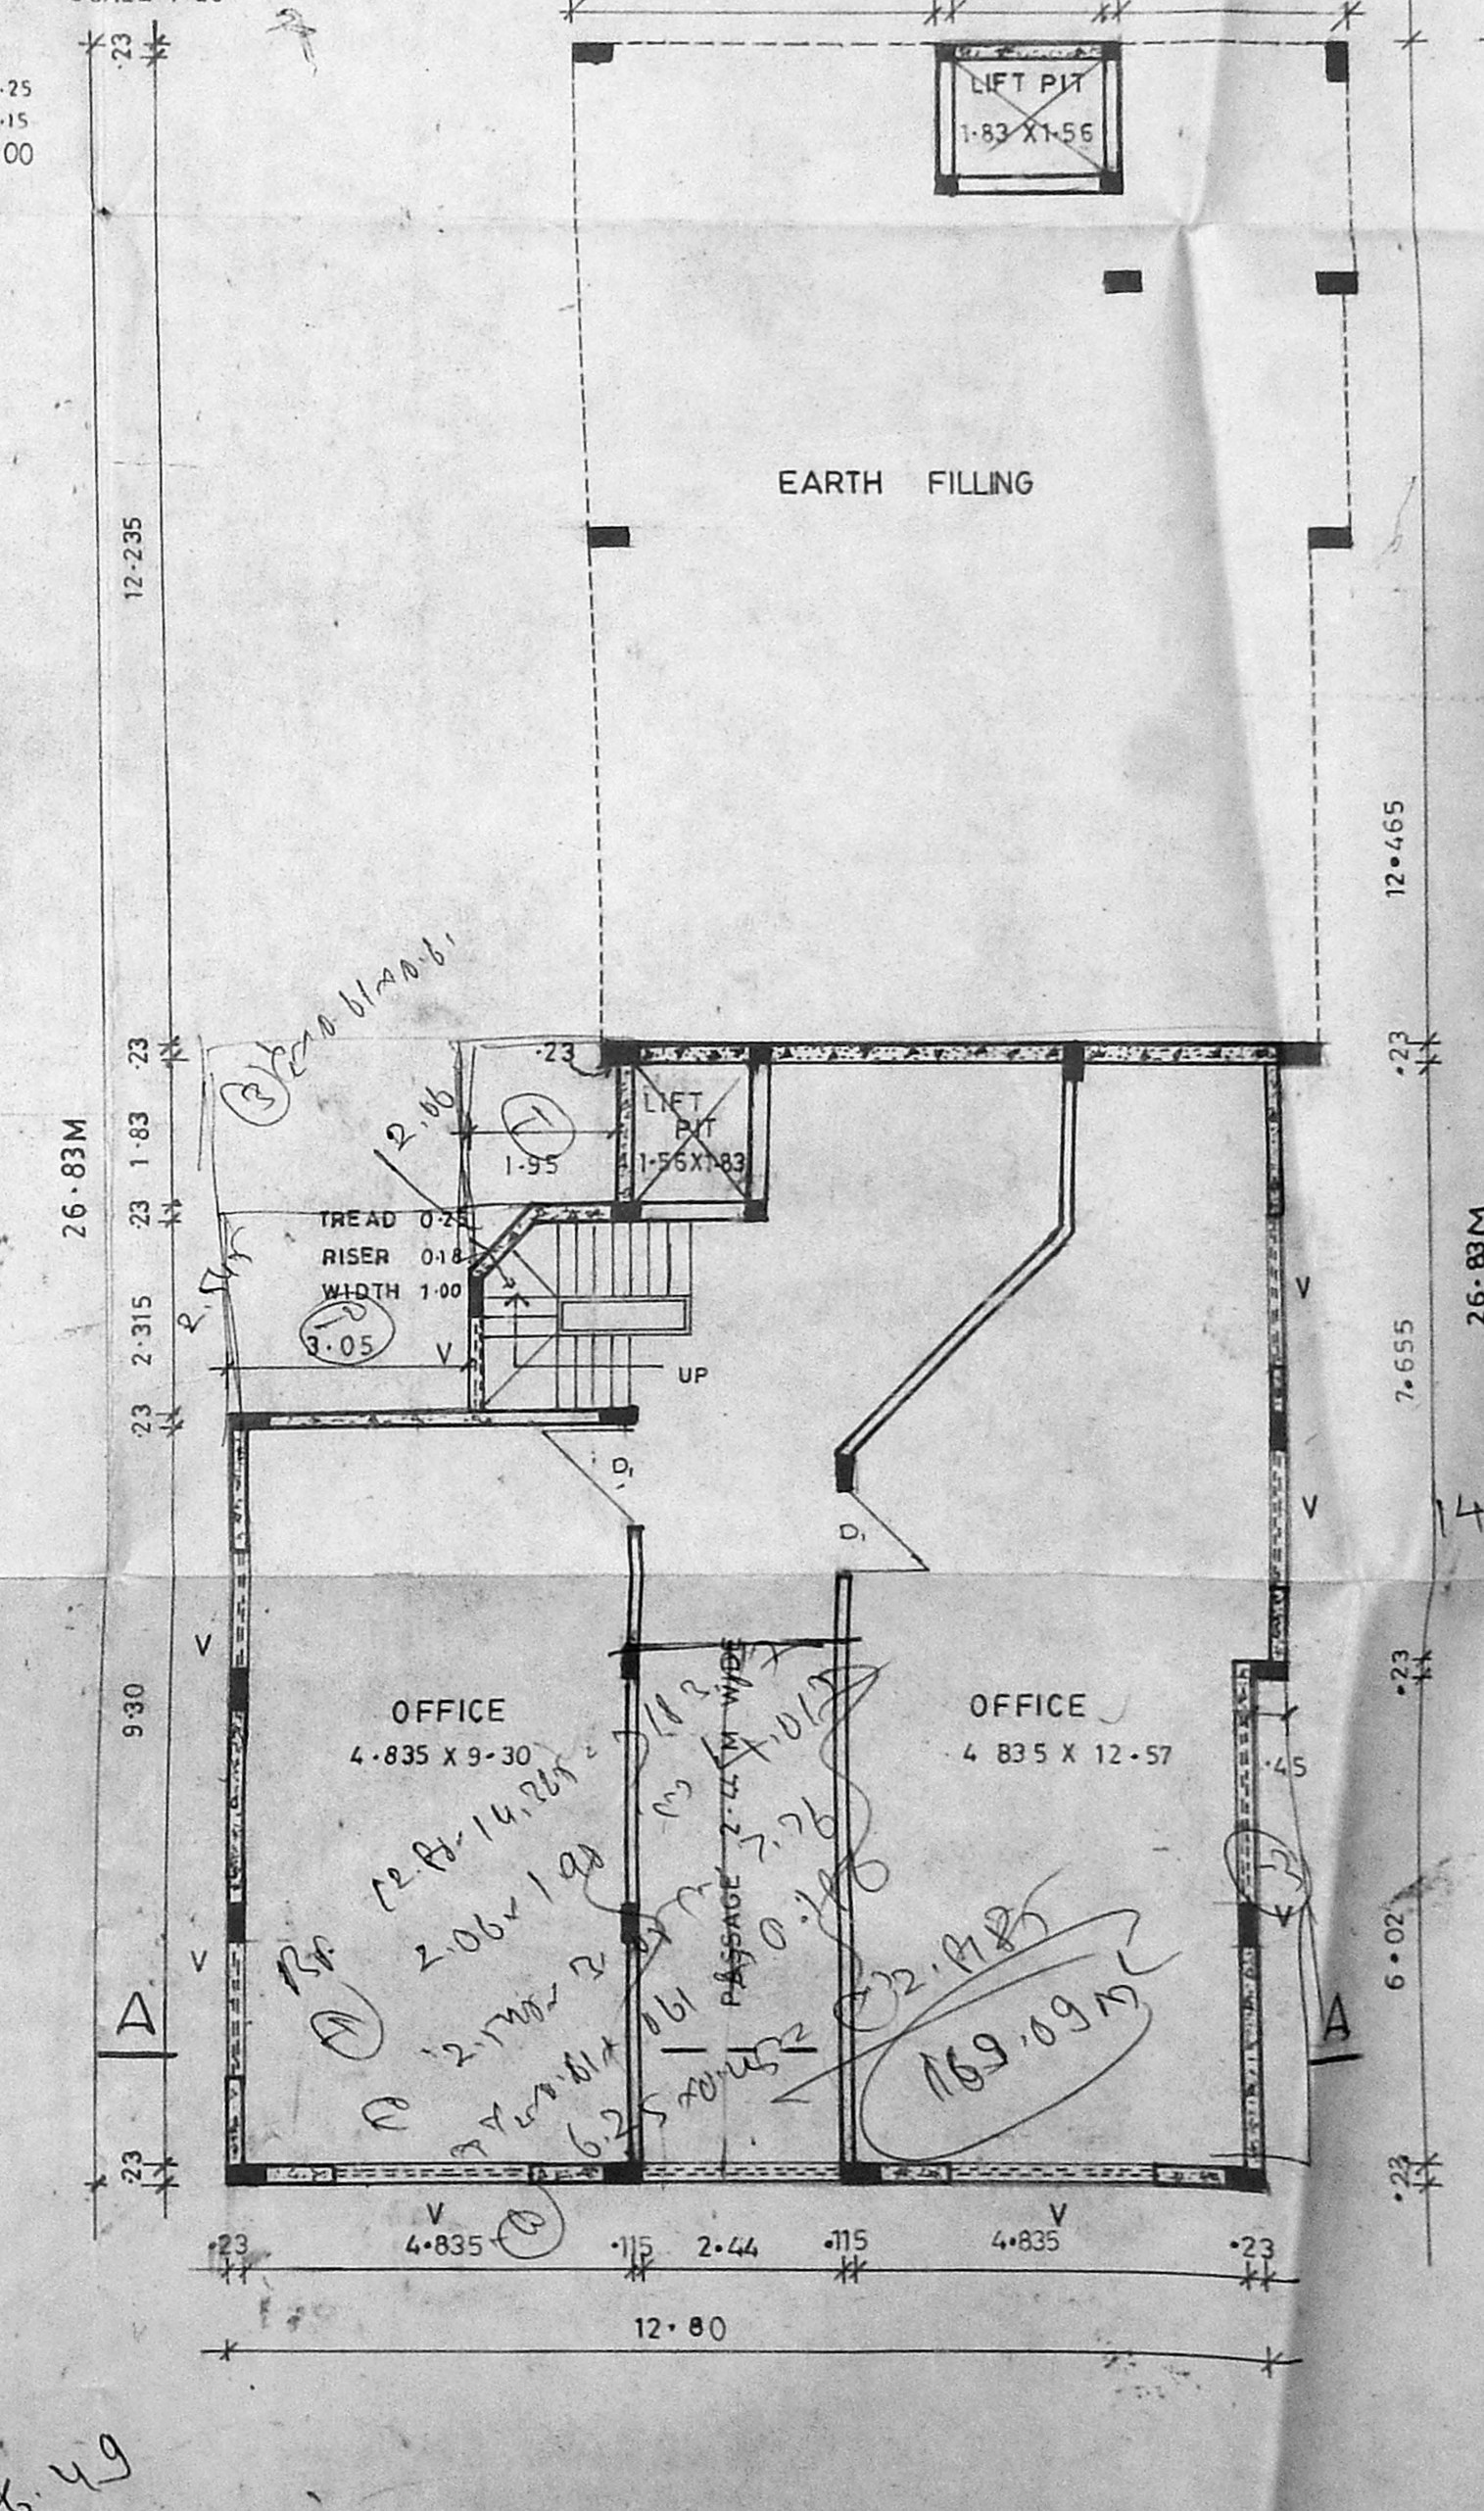

BASMENT FLOOR PLAN
SCALE 1:100

SCHEDULE OF JOINERIES

REVISER PLAN 26/10/93

DOORS	D 2-44 X 2-13 = 1 NOS
	D1 1-22 X 1-13 = 1 NOS
	D2 1-22 X 1-13 = 1 NOS
	D3 0-76 X 2-13 = 1 NOS
WINDOWS	W 2-44 X 1-37 = 11 NOS
	W1 1-83 X 1-00 = 3 NOS
	W2 1-82 X 1-37 = 2 NOS
	W3 0-81 X 1-37 = 1 NOS
VENTILATORS	V 2-4 X 0-60 = 6 NOS
	V1 0-91 X 0-60 = 5 NOS
	V2 0-60 X 0-60 = 1 NOS

AREA STATEMENTS

PLOT AREA	754.089 SQM
F.S.I. ALLOWED	2.0 = 1508.178
F.S.I. ACHIEVED	1.74 = 1319.606
COVERAGE ALLOWED	60% = 452.453
COVERAGE ACHIEVED	42.6% = 321.379
BUILT UP	
G. FLOOR AREA	184.09 SQM
FIRST FLOOR AREA	321.379
SECOND FLOOR AREA	321.379
THIRD FLOOR AREA	321.379
BASEMENT FLOOR AREA	171.166
TOTAL	1319.606
PARKING AREA	103.44 (Ground floor)

COLOUR CODE REFERENCE

BOUNDARY	---
PROPOSED ROAD	---
SEWER LINE	---

SPECIFICATIONS

WEATHERING COURSE WITH BRICK JELLY LIME CONCRETE OVER ONE COURSE OF FLAT TILES.

RCC ROOF SLAB 1:2:4 MIX 6" TK

BRICK WORK IN CM 1:6

IN SIDE OUT SIDE WALL PLASTERING IN CM 1:5

CEILING PLASTERING IN CM 1:3

MOSAIC FLOORING OVER P.C.C 1:4:8

ALL WOOD WORKS ARE IN TEAK WOOD

ONE COAT OF WHITE WASHING OVER TWO COATS OF PRIMER

FILLING IN CLEAN RIVER SAND.

PROPOSED BUILDING AT
DOOR NO. 31 GANDHI-IRWIN
ROAD, EGMORE
MADRAS 600 008
R.S. NO. 824/1
BLOCK NO. 39
DIVISION NO. 4

OWNER'S SIGNATURE

ARCHITECTS
ANBU & FAIZAL
15, SECOND STREET
NANDANAM EXTN
MADRAS - 600035
PHONE - 453809

SIVA, ANBARASAN
Architect (U.S. England) in C.A.
regd. architect. r.a.no.191.c.no.1078