




ELEVATION

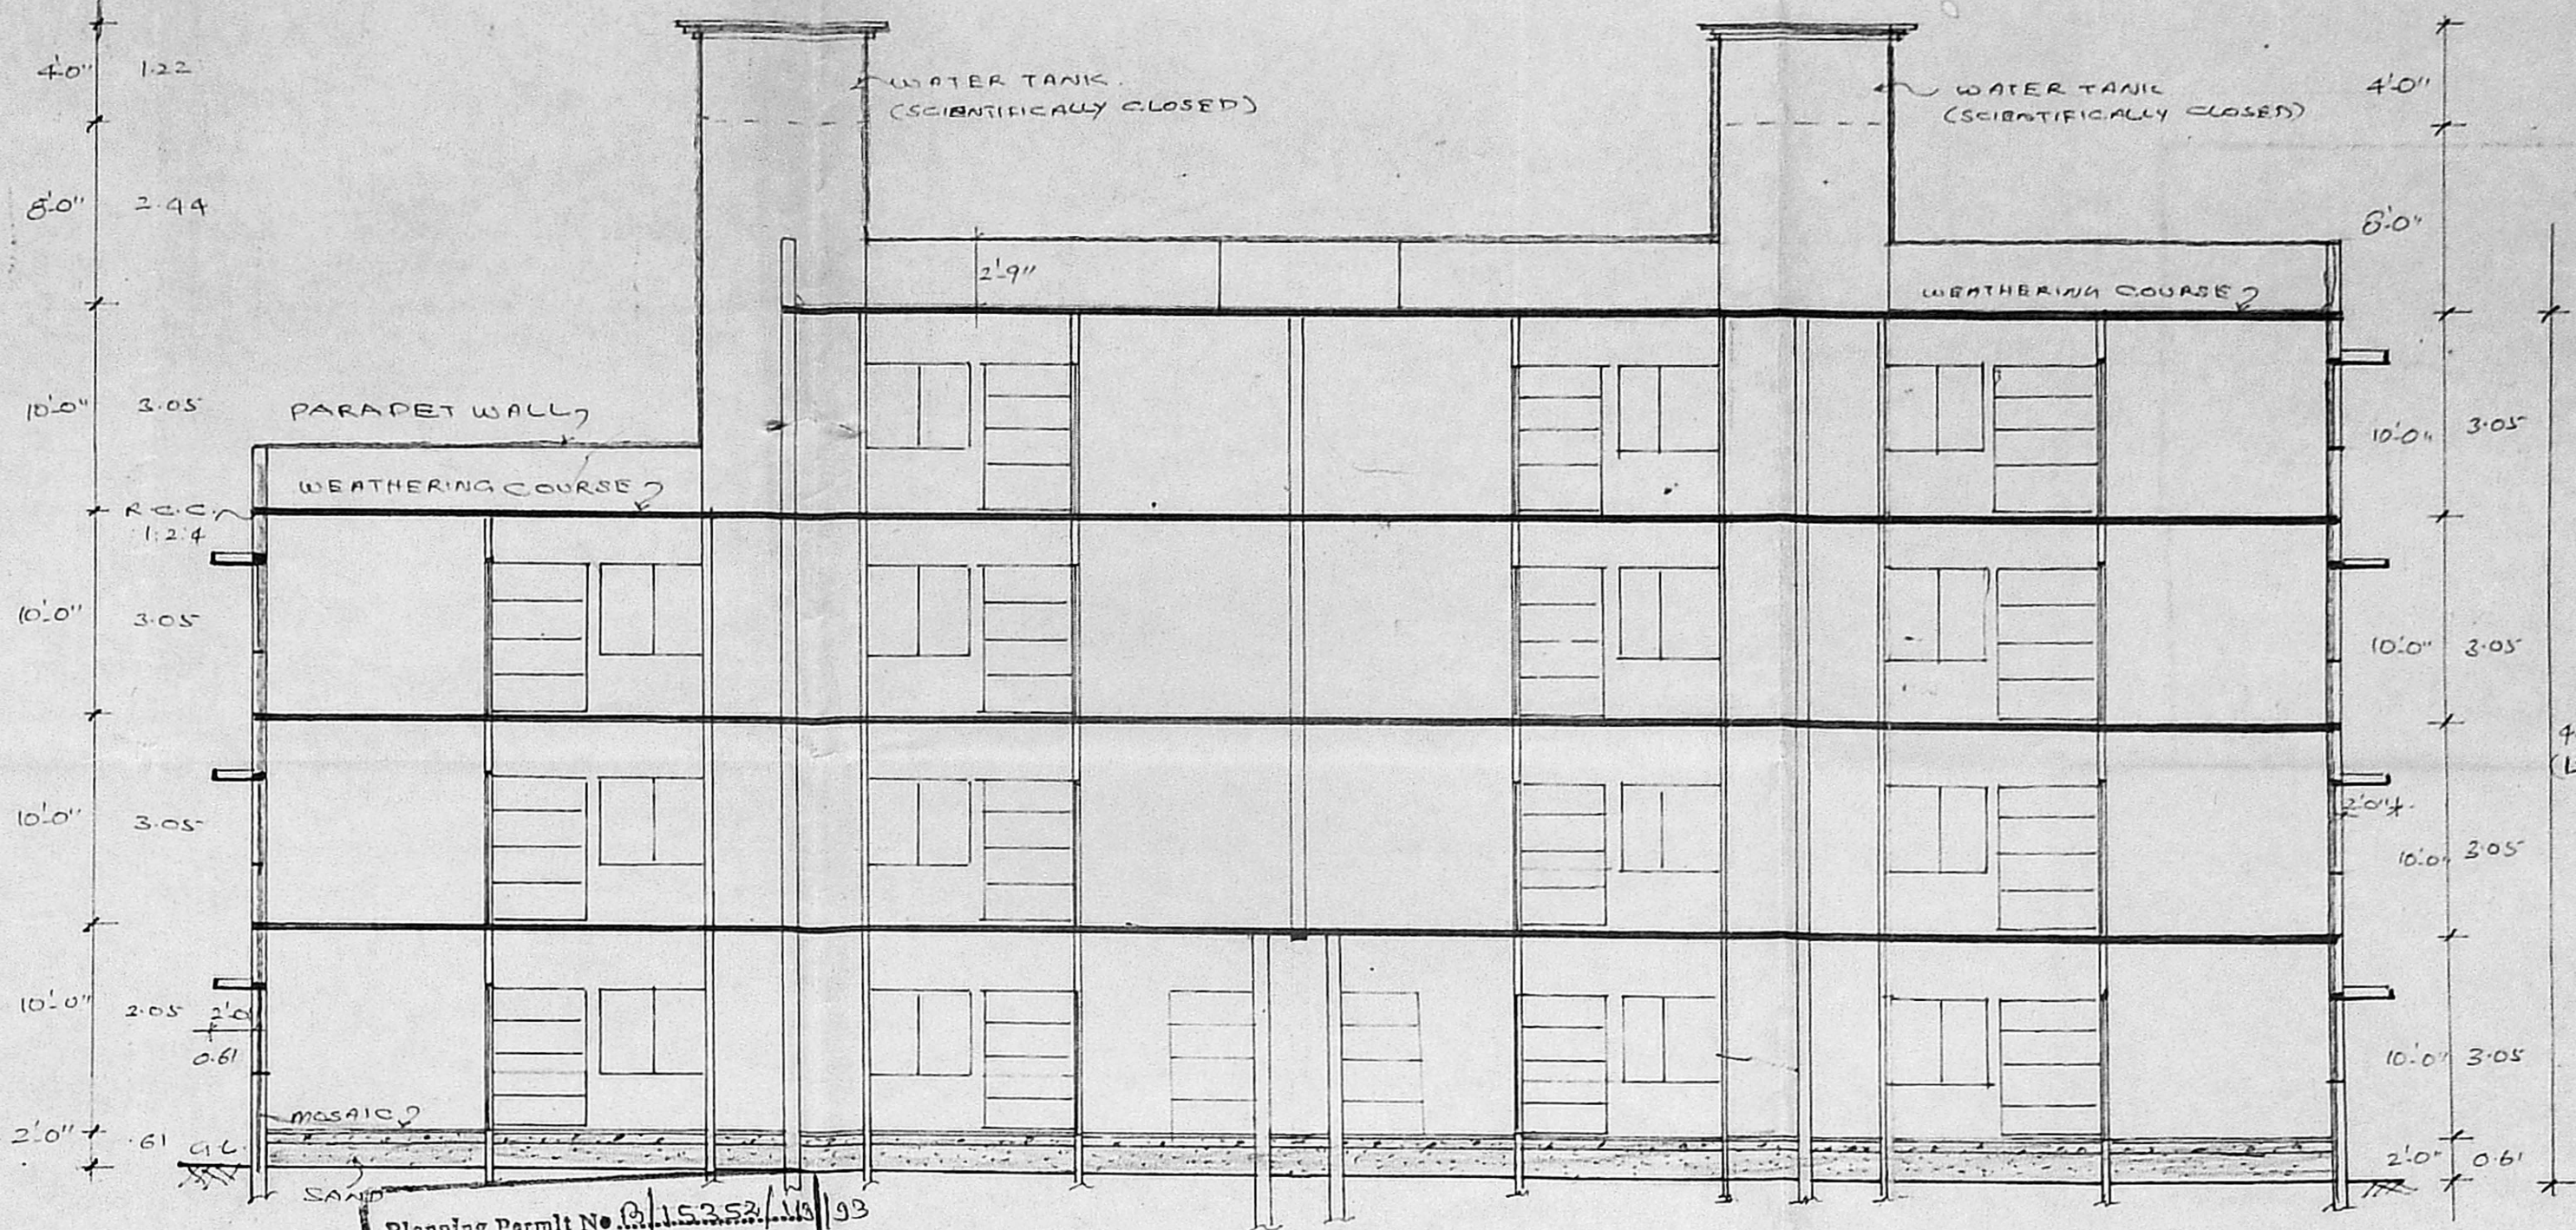


SECTION ON A-B

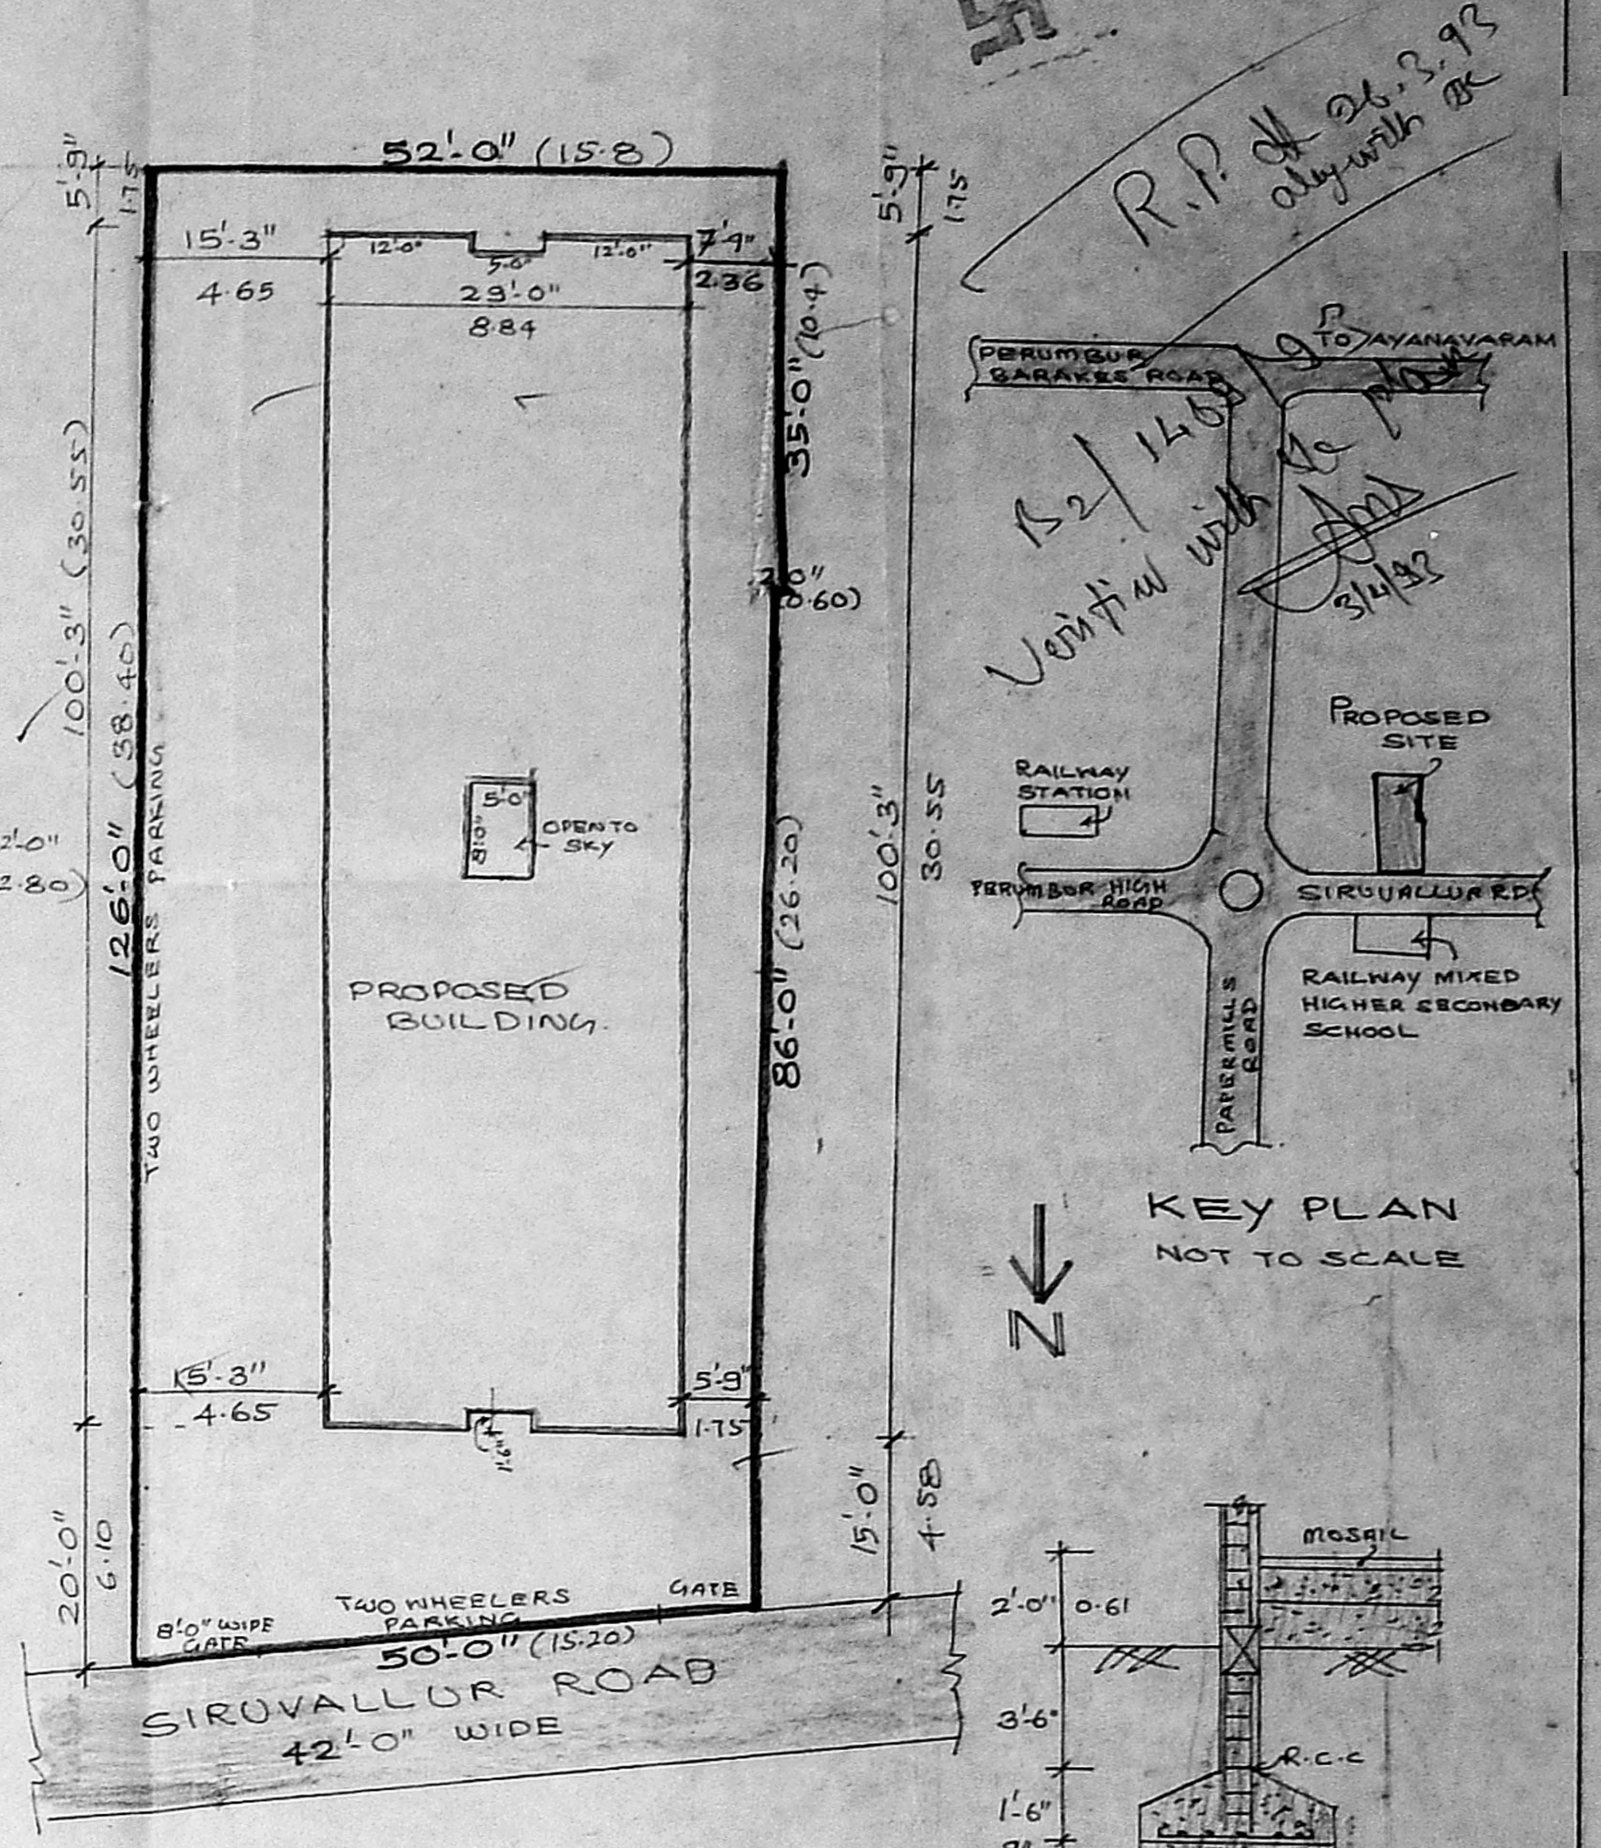


SITE PLAN
SCALE: 1" = 16'0" (1:200)

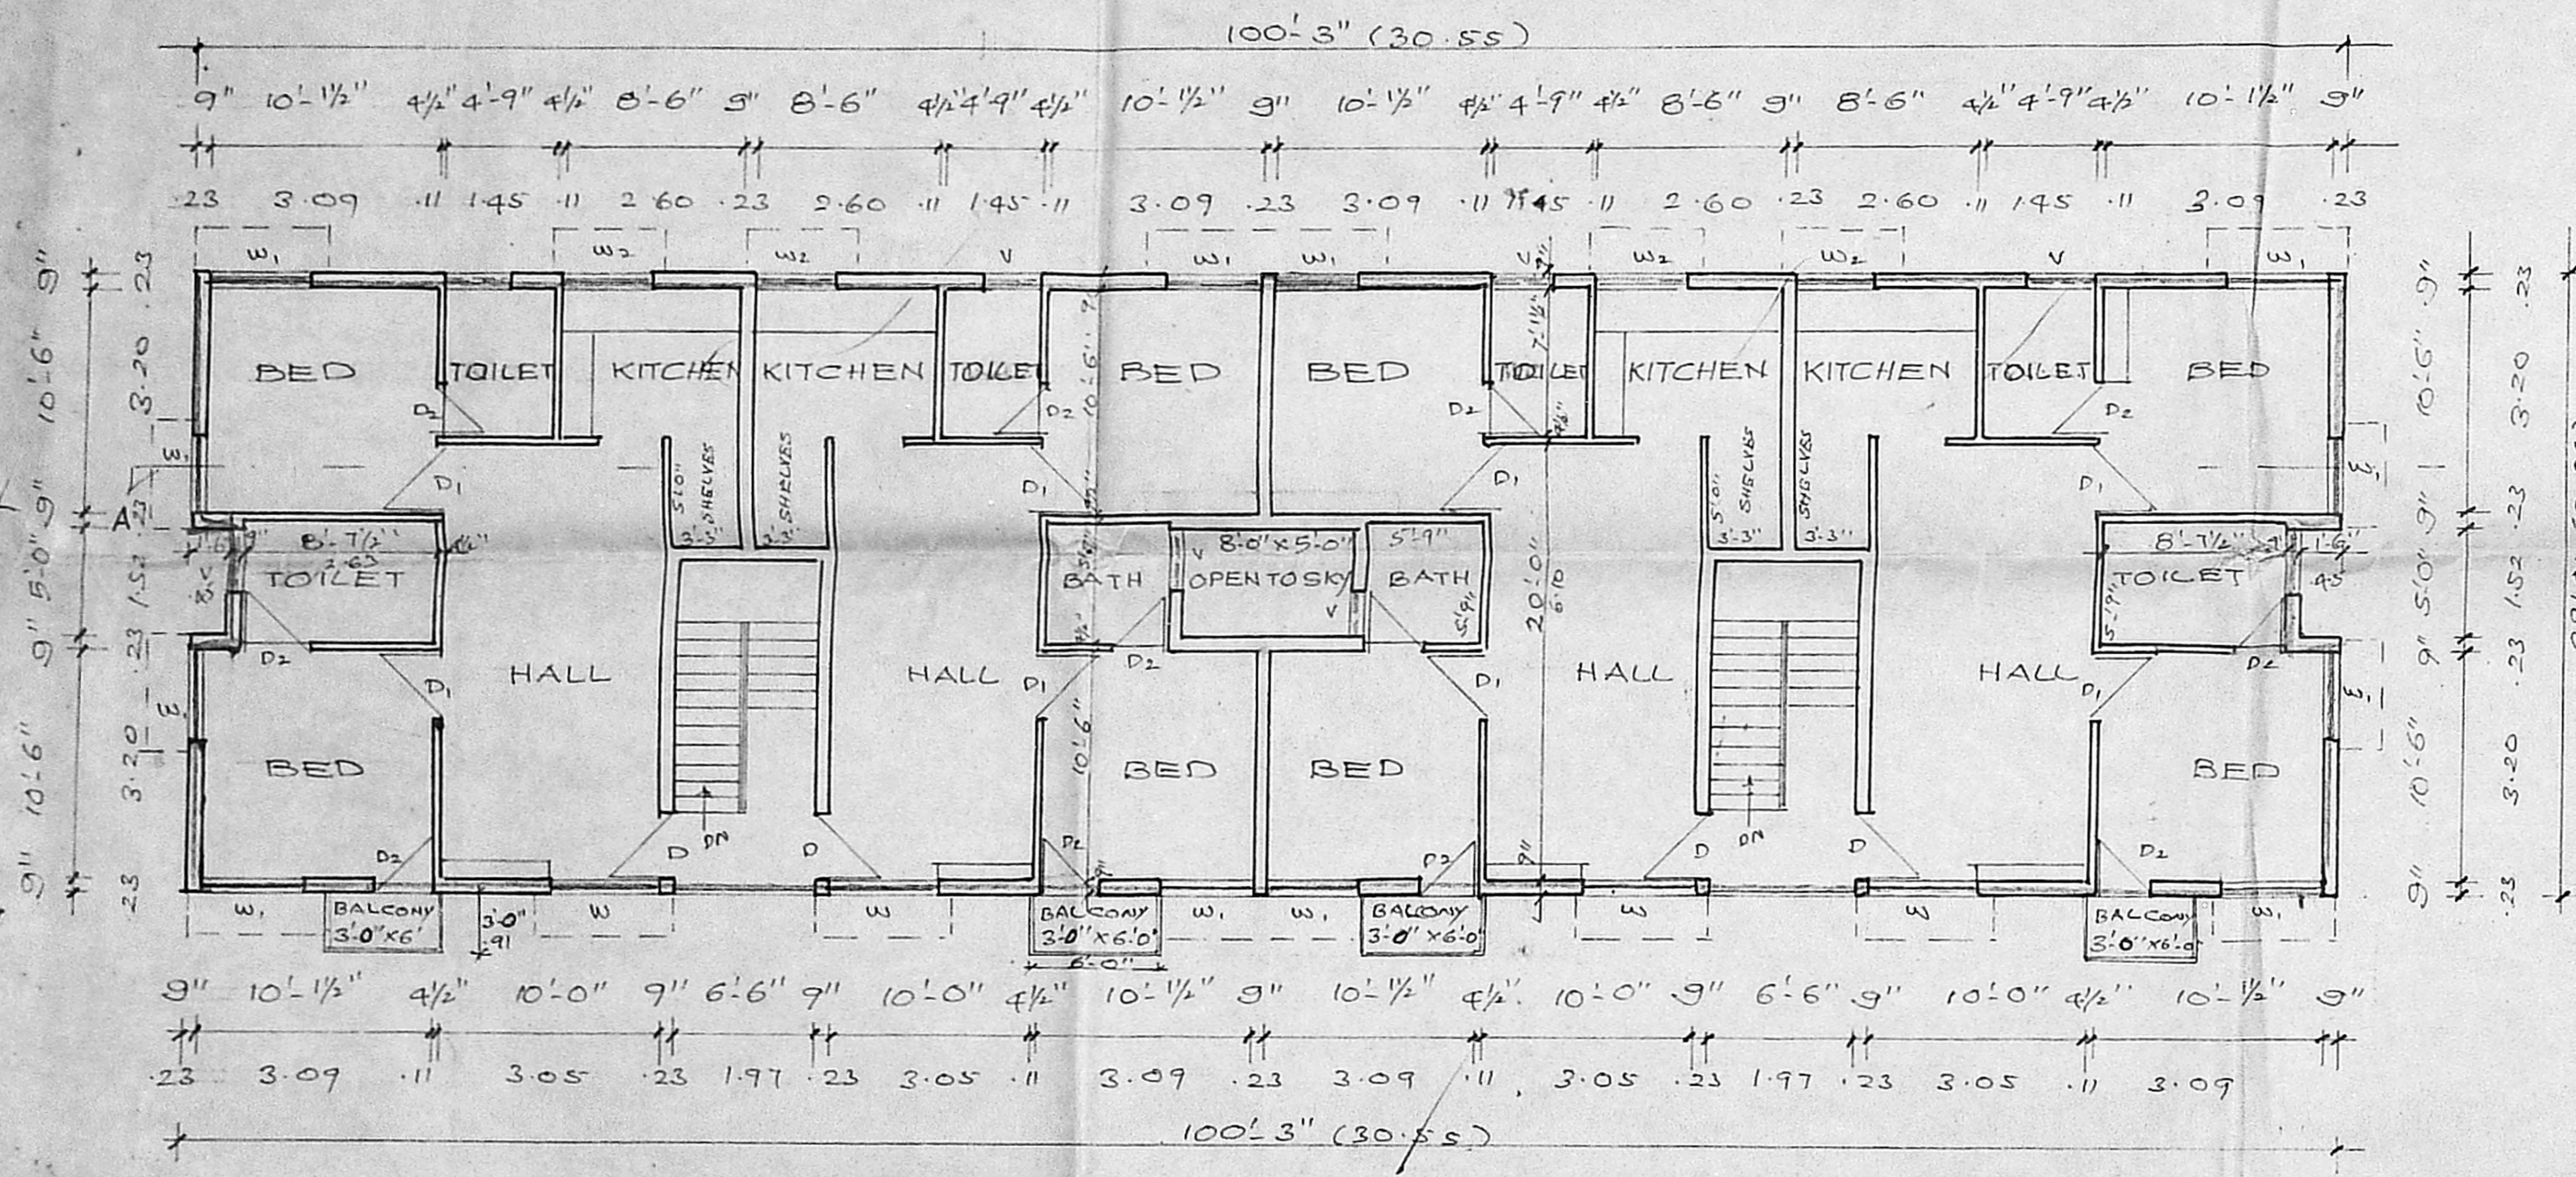


FIRST & SECOND FLOOR PLAN

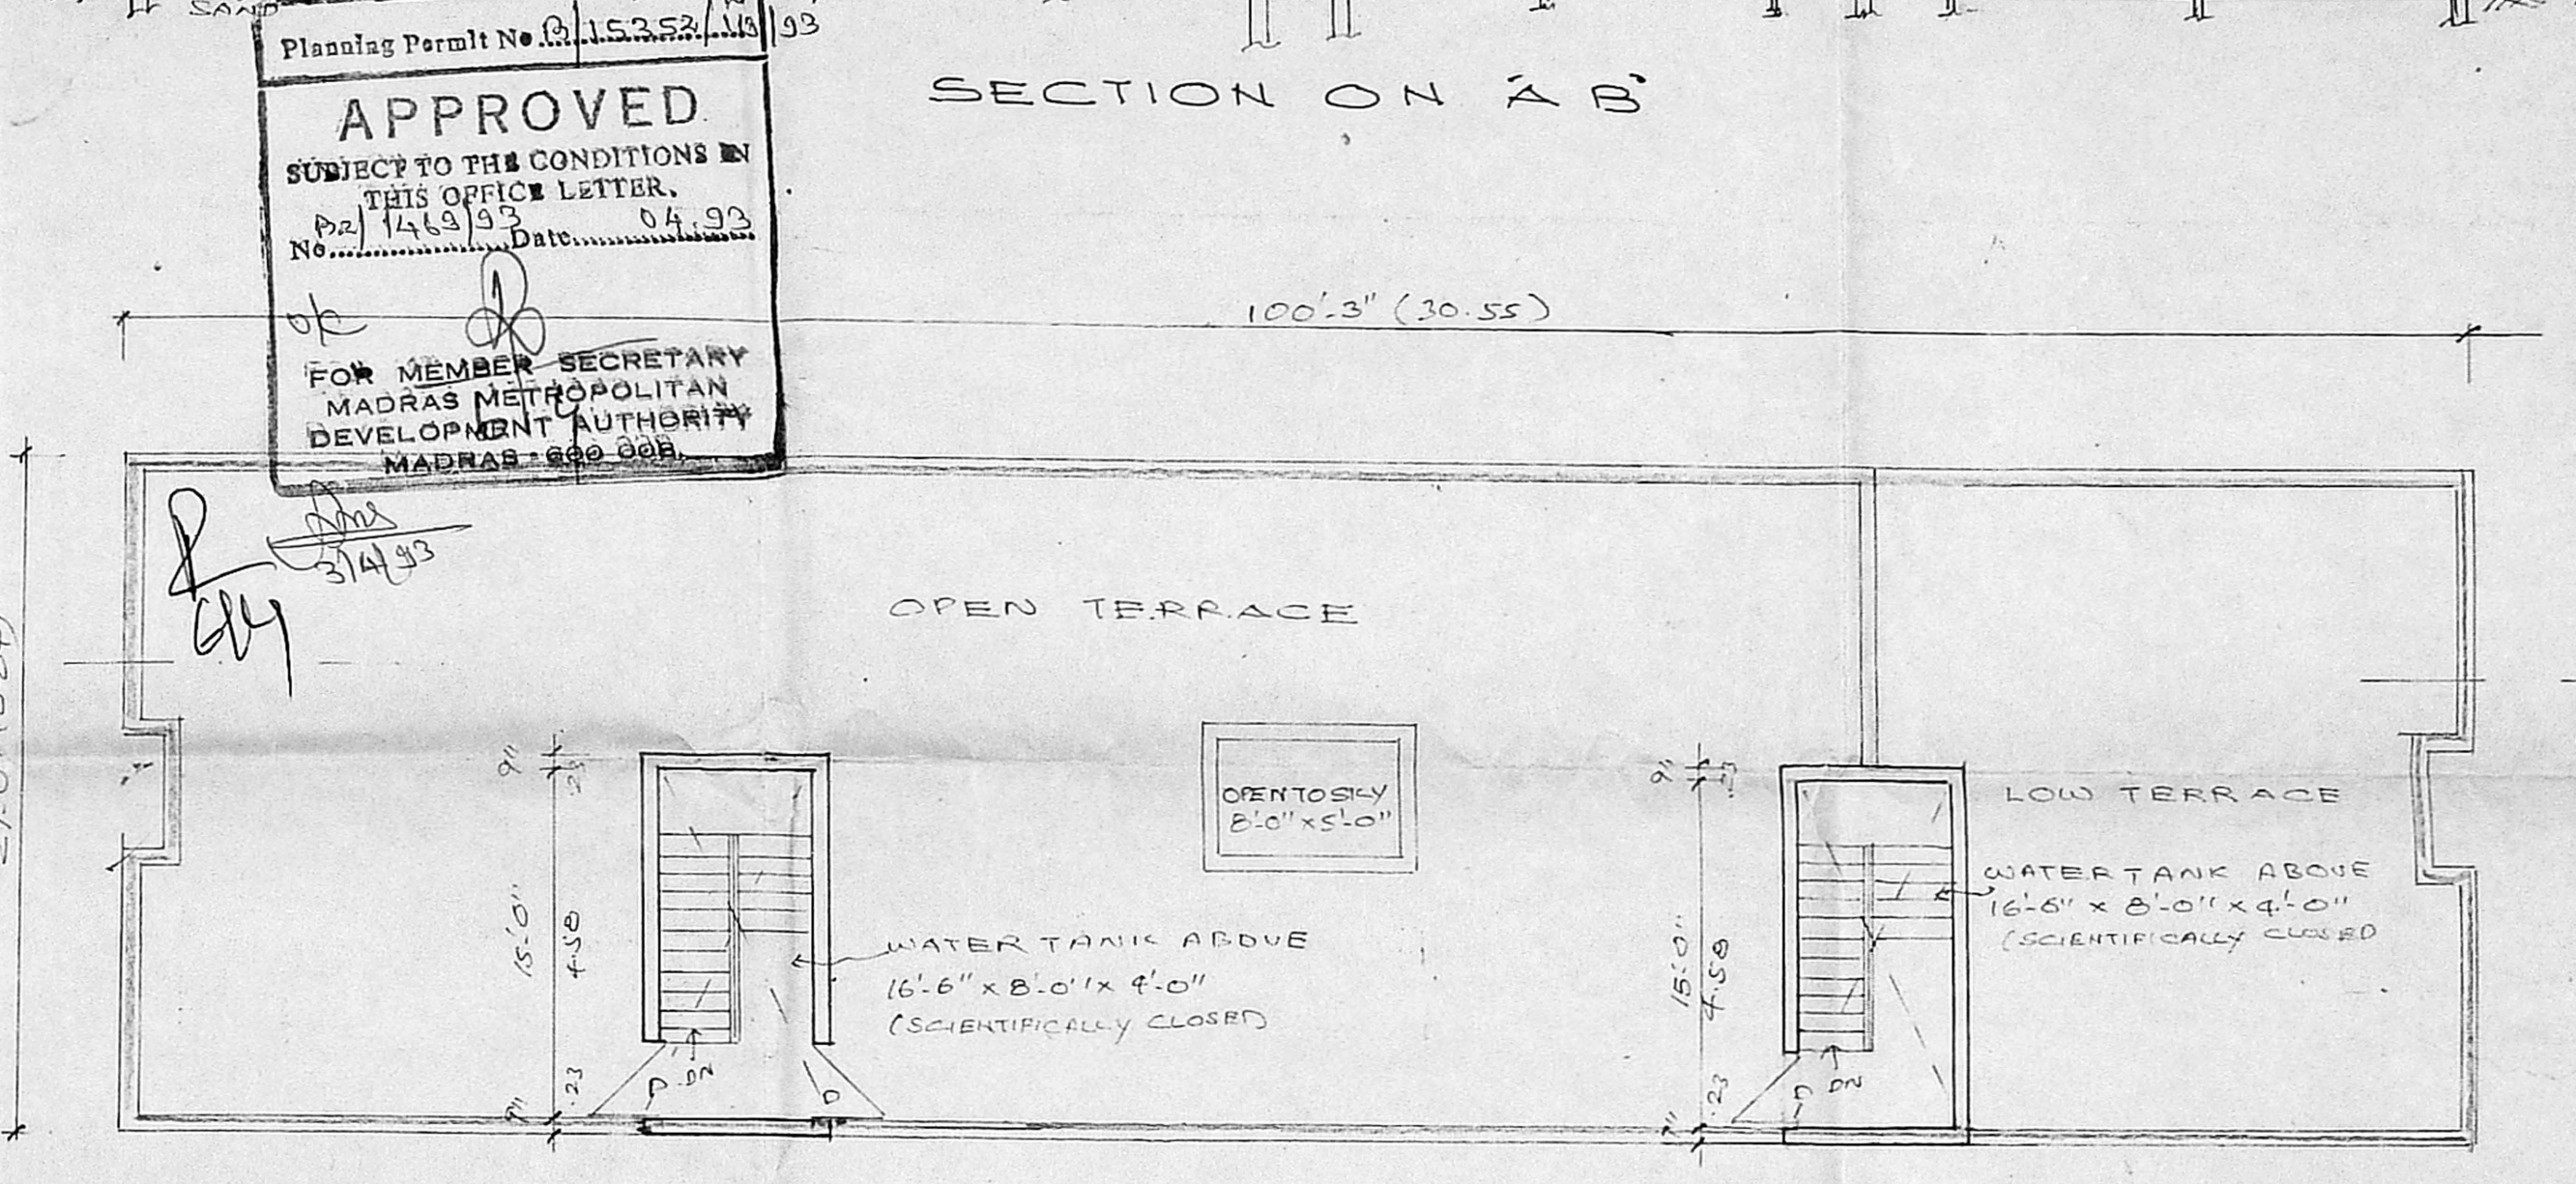

TERRACE FLOOR PLAN

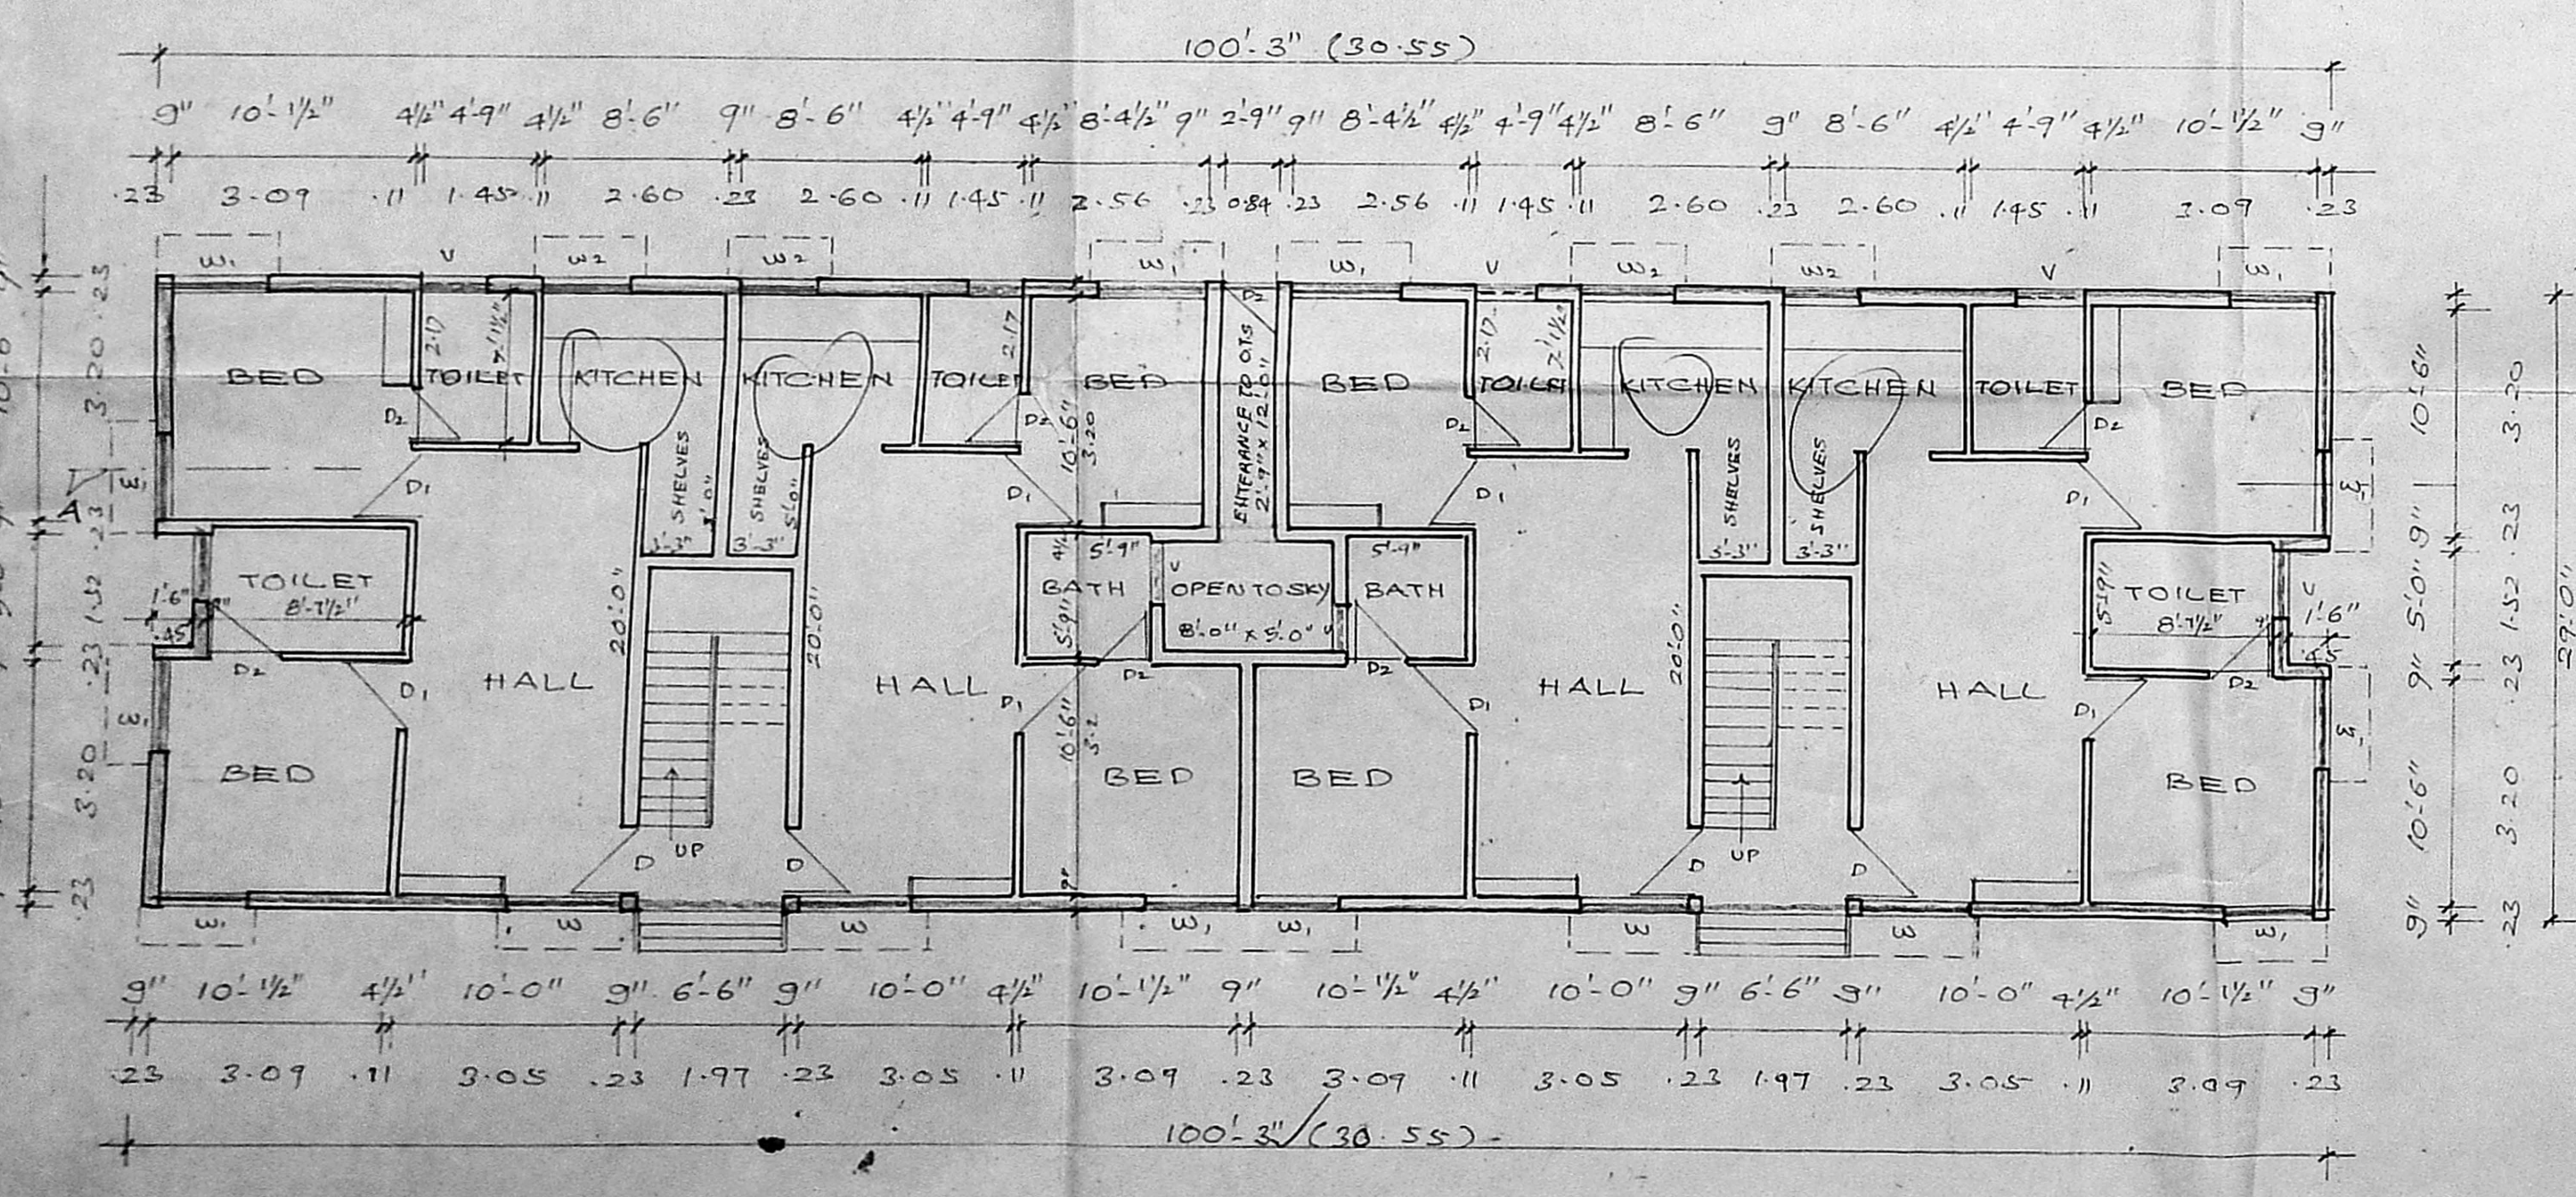

GROUND FLOOR PLAN

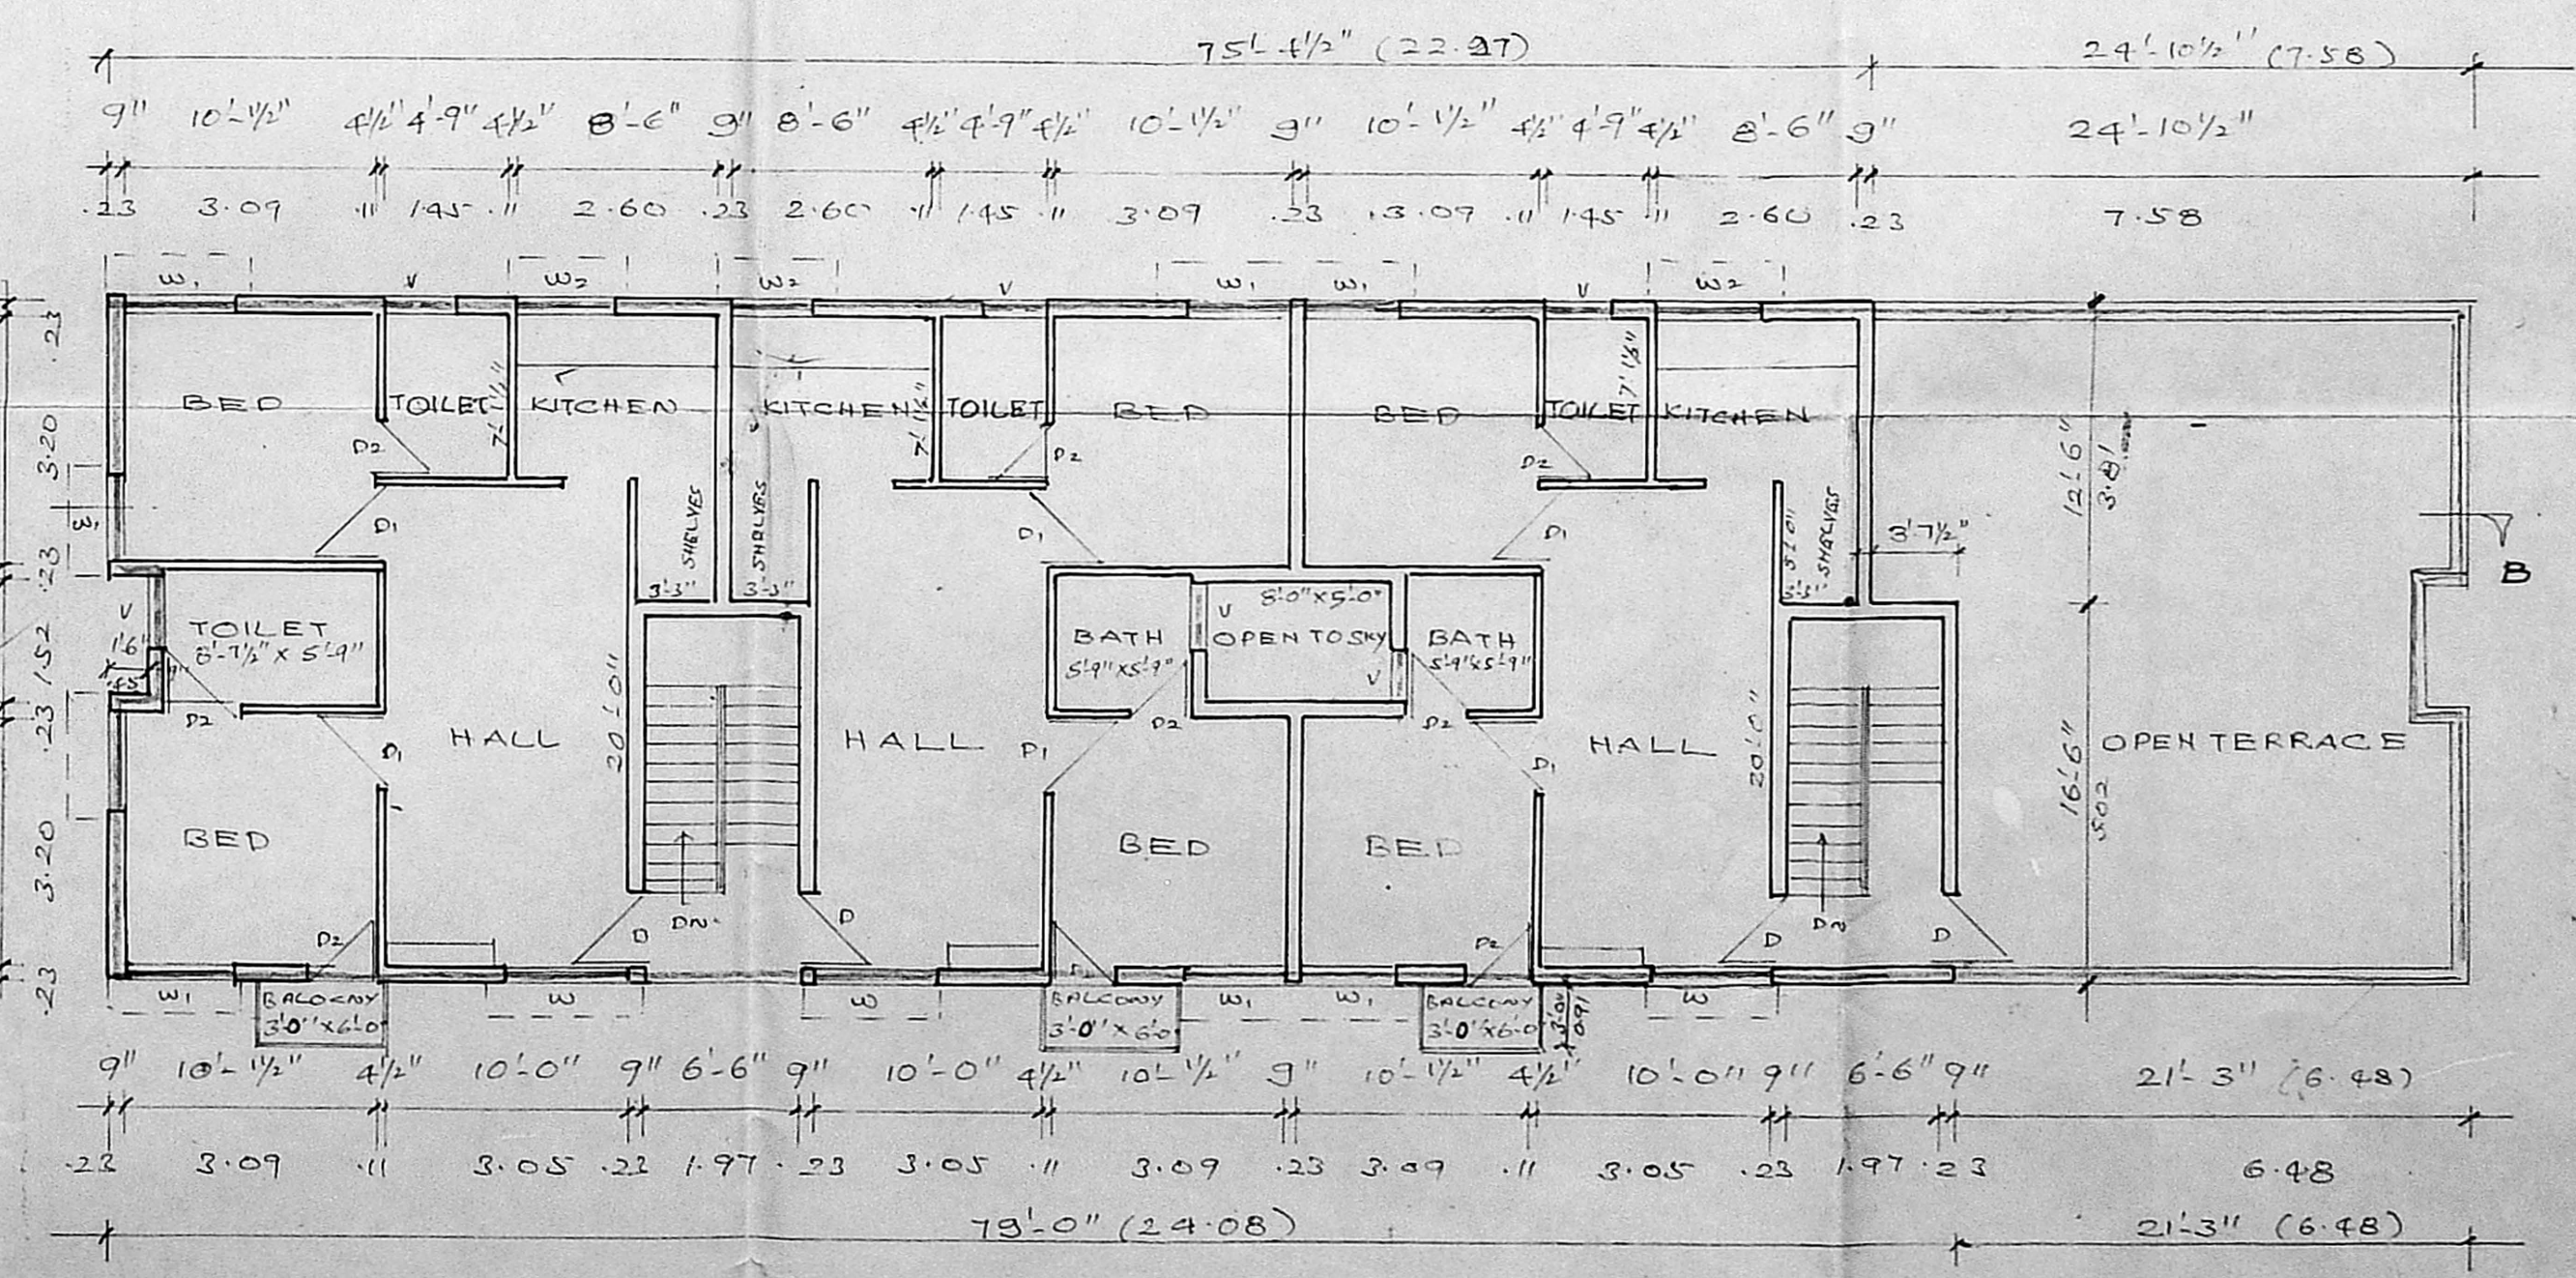

THIRD FLOOR PLAN

Planning Permit No. P.15353/1993
APPROVED
 SUBJECT TO THE CONDITIONS IN THIS OFFICE LETTER.
 No. 1449/93 Date: 04.09.93
 FOR MEMBER SECRETARY
 MADRAS METROPOLITAN
 DEVELOPMENT AUTHORITY
 MADRAS-600 008

PROPOSED RESIDENTIAL FLATS
 IN DOOR NO. 22 T.S. NO. 11, BLOCK NO. 15
 SIRUVALLUR ROAD, AT SIRUVALLUR
 VILLAGE, PERUMBUR.

SPECIFICATIONS

- COLUMN FOUNDATION IN C.C 1:2:4
- SUPER STRUCTURE ARE IN C.M 1:5
- PLASTERING OF WALLS IN C.M 1:5
- A.C.C WORK FOR ROOF SLAB AND SANDSHAPES IN EC 1:2:4
- WOOD WORK ARE IN TEAK WOOD AND COUNTRY WOOD
- WALLS ARE COLOUR WASHING
- ON THE ROOF SLAB WEATHERING COURSE TO BE LAID.

SCHEDULE OF JOINERY

D	3'3" x 7'0"	PANNELLED DOOR
D1	3'0" x 6'6"	- DO -
D2	2'9" x 6'6"	- DO -
W	6'0" x 4'6"	GLAZED WINDOW
W1	4'0" x 4'0"	- DO -
W2	4'0" x 3'0"	- DO -
V	2'6" x 2'0"	GLAZED VENTILATOR

COLOUR INDEX

█	PROPOSED
█	SITE BOUNDARY
█	ROAD

AREA STATEMENT

PLOT AREA	6250	580.55
GROUND FLOOR	2819	261.97
FIRST FLOOR	2924	271.75
SECOND FLOOR	2924	271.75
THIRD FLOOR	2232	209.29
TOTAL	10919	1014.78

SCALE: 1/280" (1:100)
 1" = 16'0" (1:200)

S. Durairandian
 S. DURAIRANDIAN,
 B.E. A.M.I.E.E., F.I.A.R.C.
 Chartered Engineer, Valuer, Industrial Consultant,
 Registered Architect, Town Engineer &
 Licensed Surveyor, Corporation of Madras.
 11, Sri Venkateswara, Phone: 613633.
 Kottarakkottai Colony Estate
 MADRAS - 600 010

36
 LICENSED SURVEYOR