




FRONT ELEVATION

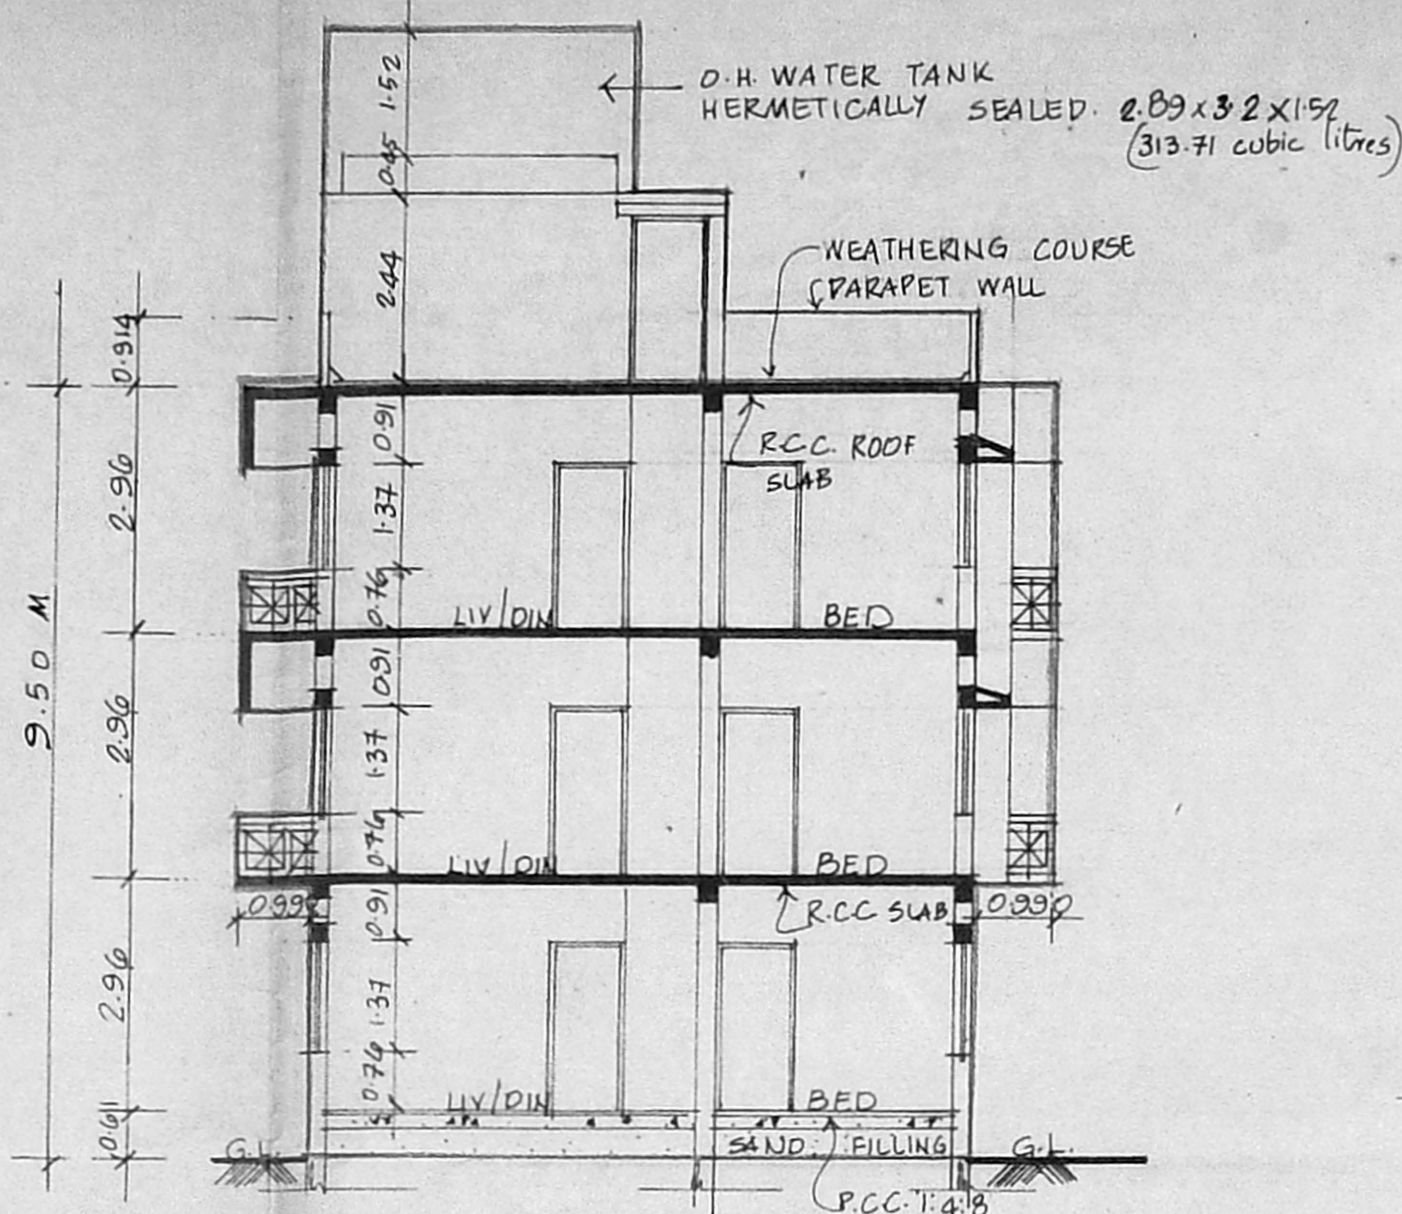


SECTION AA

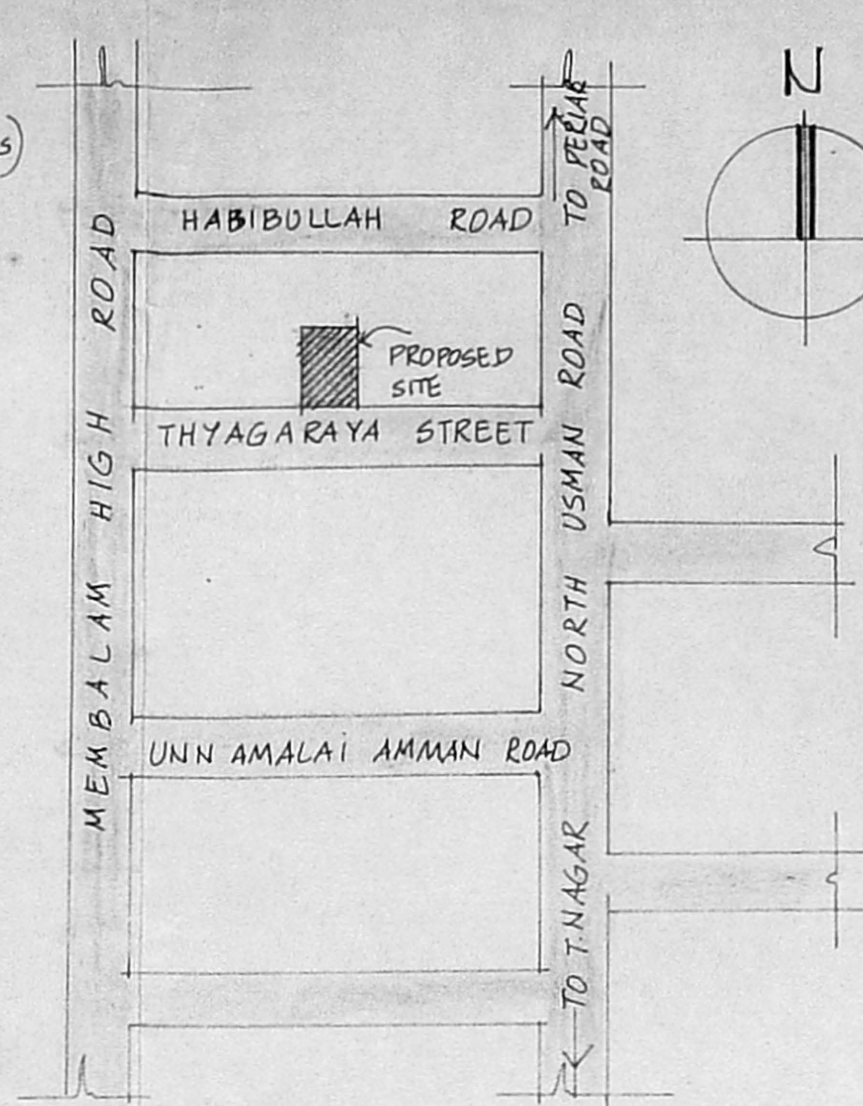

KEY PLAN (NOT TO SCALE)

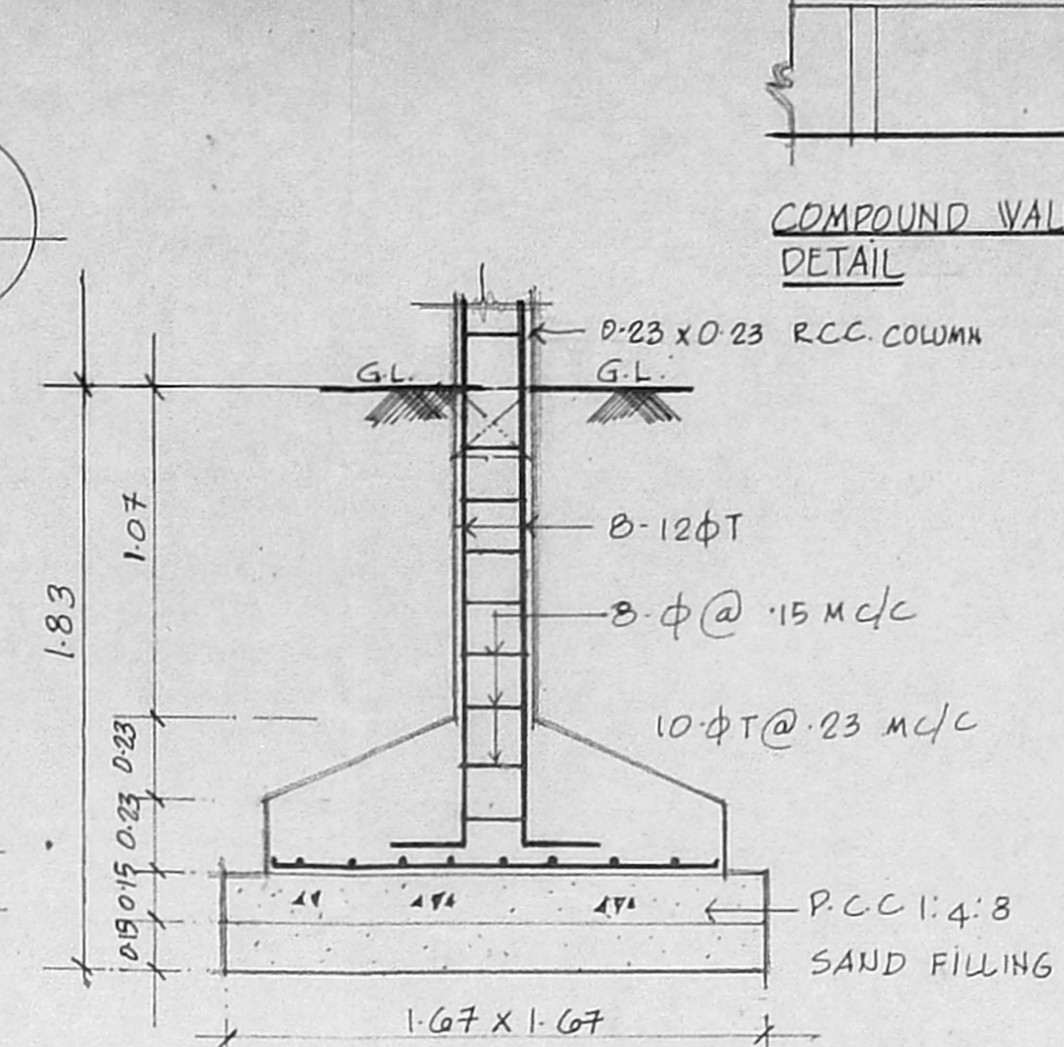


TYPICAL FOUNDATION DETAIL FOR COLUMN

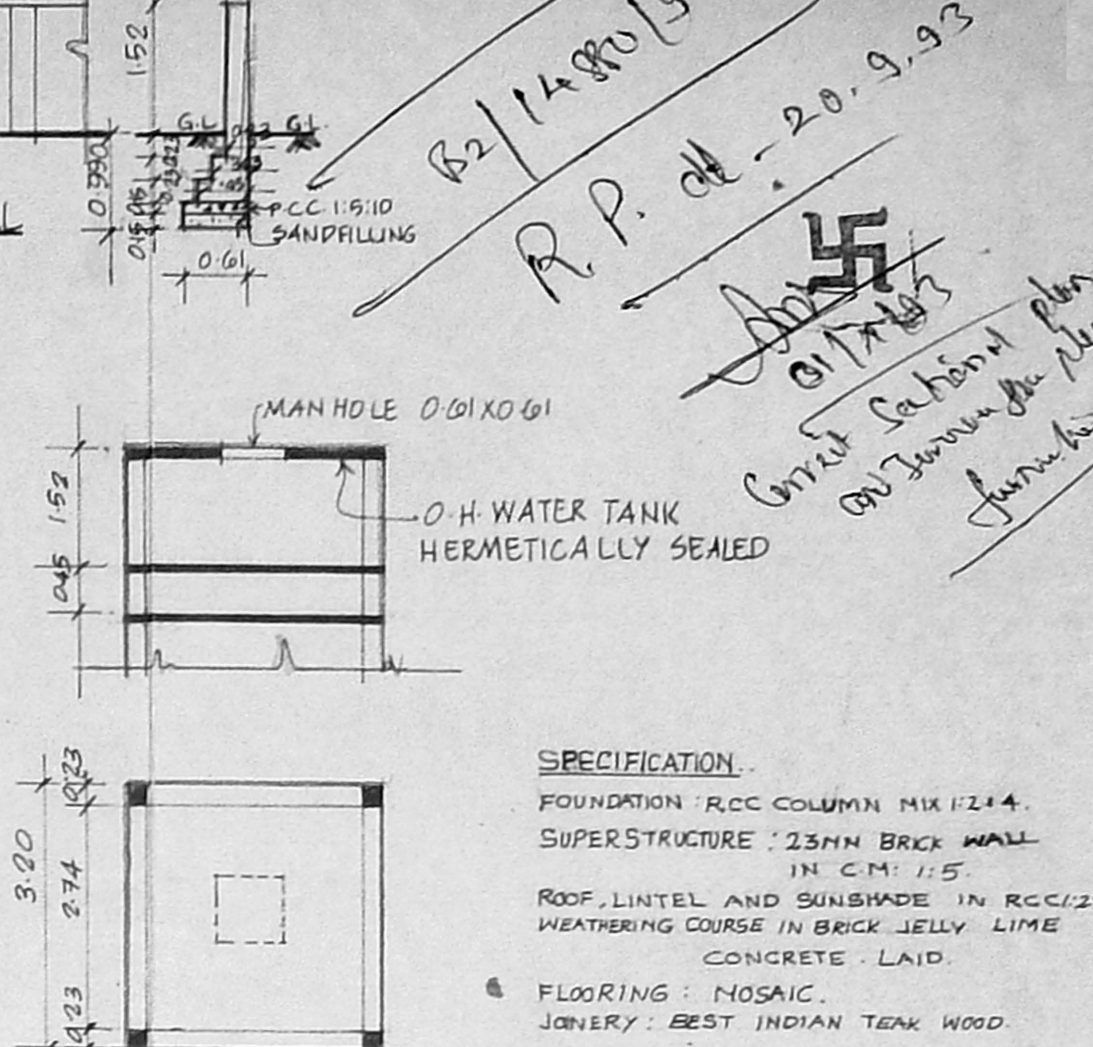


WATER TANK DETAIL

SPECIFICATION
 FOUNDATION: RCC COLUMN MIX 1:2:4
 SUPERSTRUCTURE: 23MM BRICK WALL IN CM 1:5
 ROOF: LINTEL AND SUNSHADE IN RCC 1:2:4 WEATHERING COURSE IN BRICK JELLY LIME CONCRETE LAID.
 FLOORING: MOSAIC.
 JOINERY: BEST INDIAN TEAK WOOD

Planning Permit No. 10/16986/453
APPROVED
 SUBJECT TO THE CONDITIONS IN THIS OFFICE LETTER.
 No. 14880/93 Date: 11.11.93
 FOR MEMBER SECRETARY
 MADRAS METROPOLITAN DEVELOPMENT AUTHORITY
 MADRAS - 600 008.

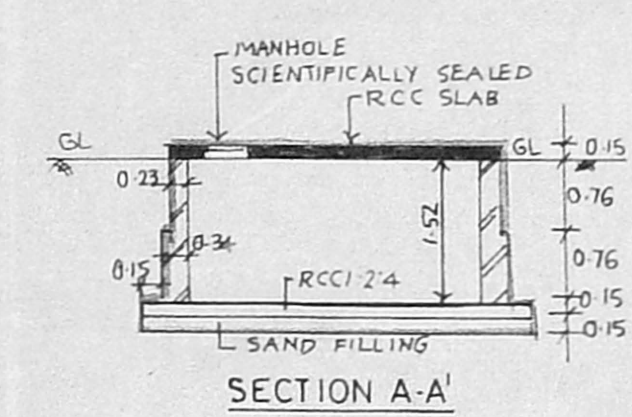


SECTION A-A

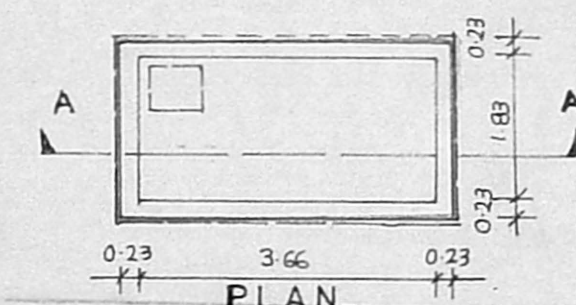


PLAN


WATER SUMP DETAILS

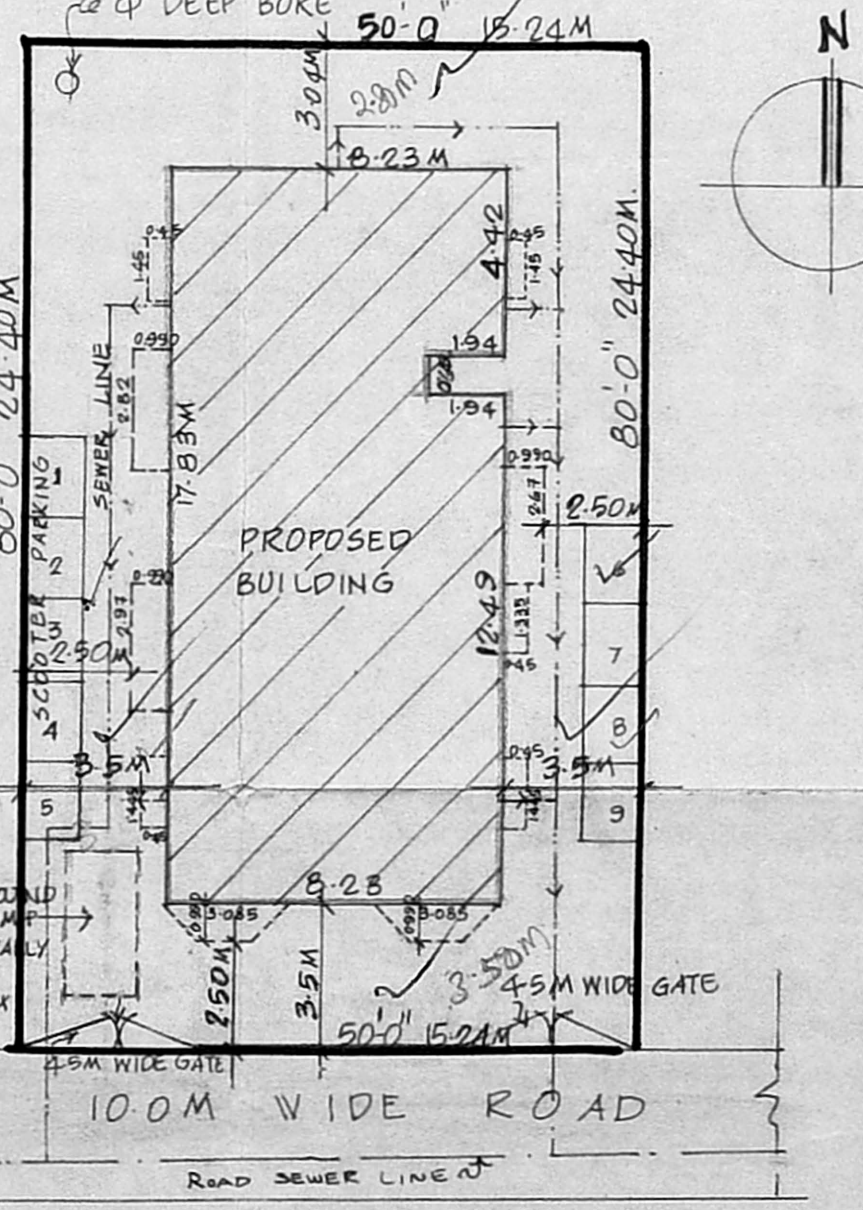


SITE PLAN SCALE: 1:200

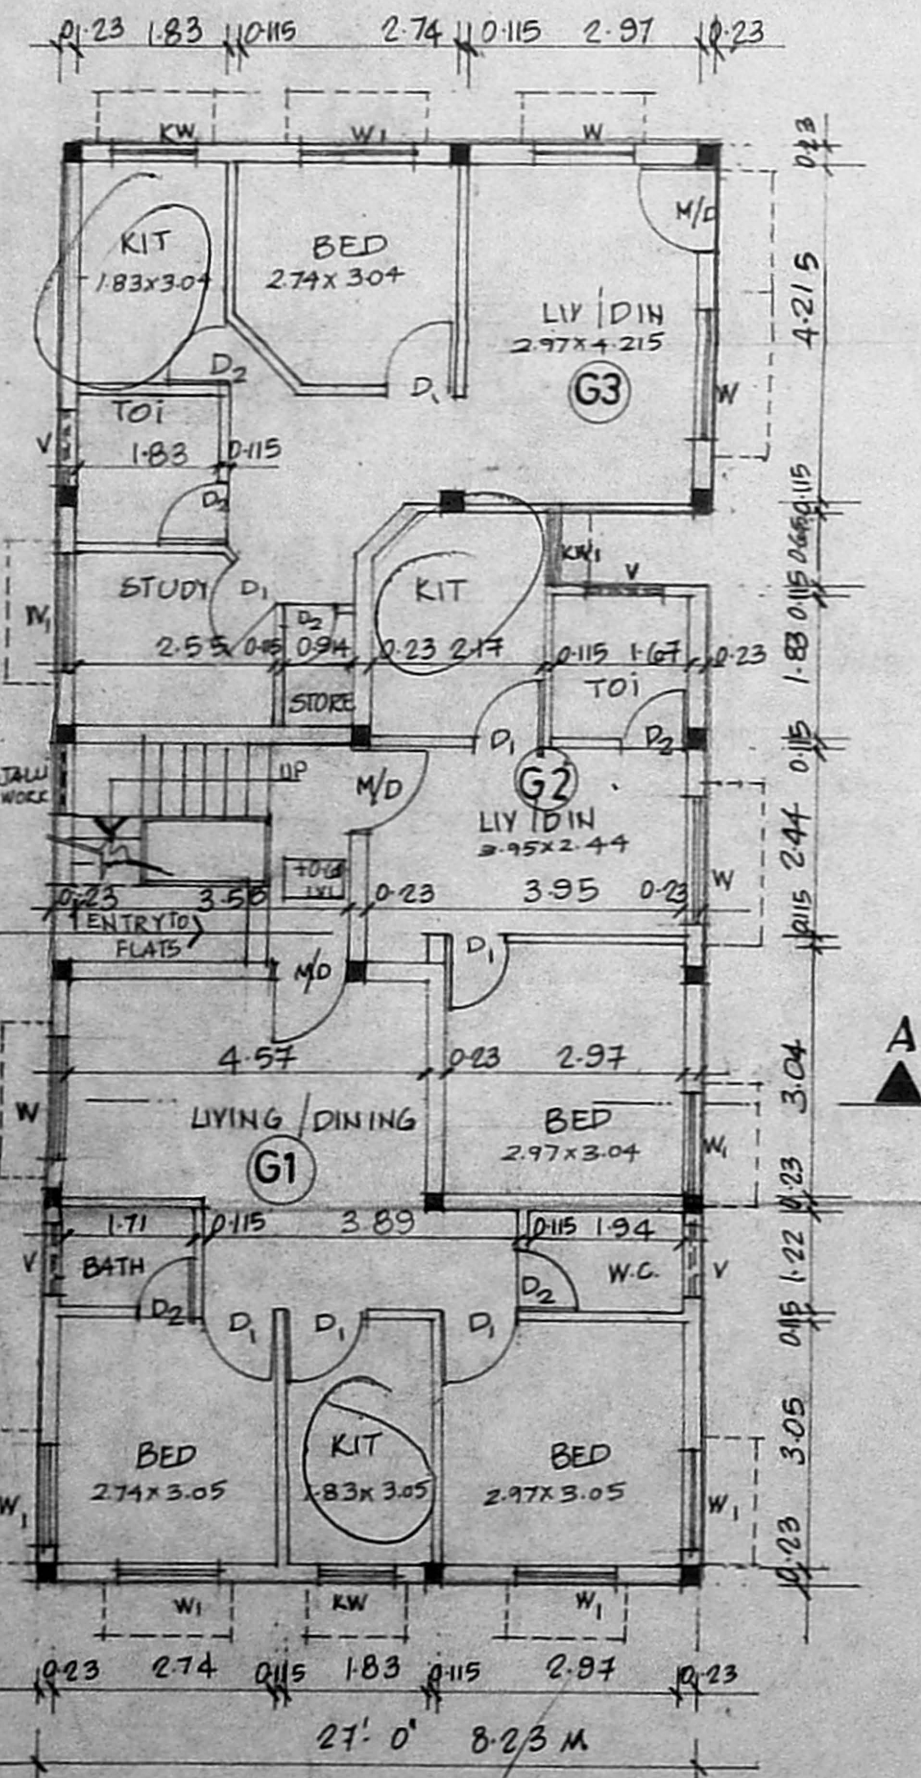

GROUND FLOOR PLAN

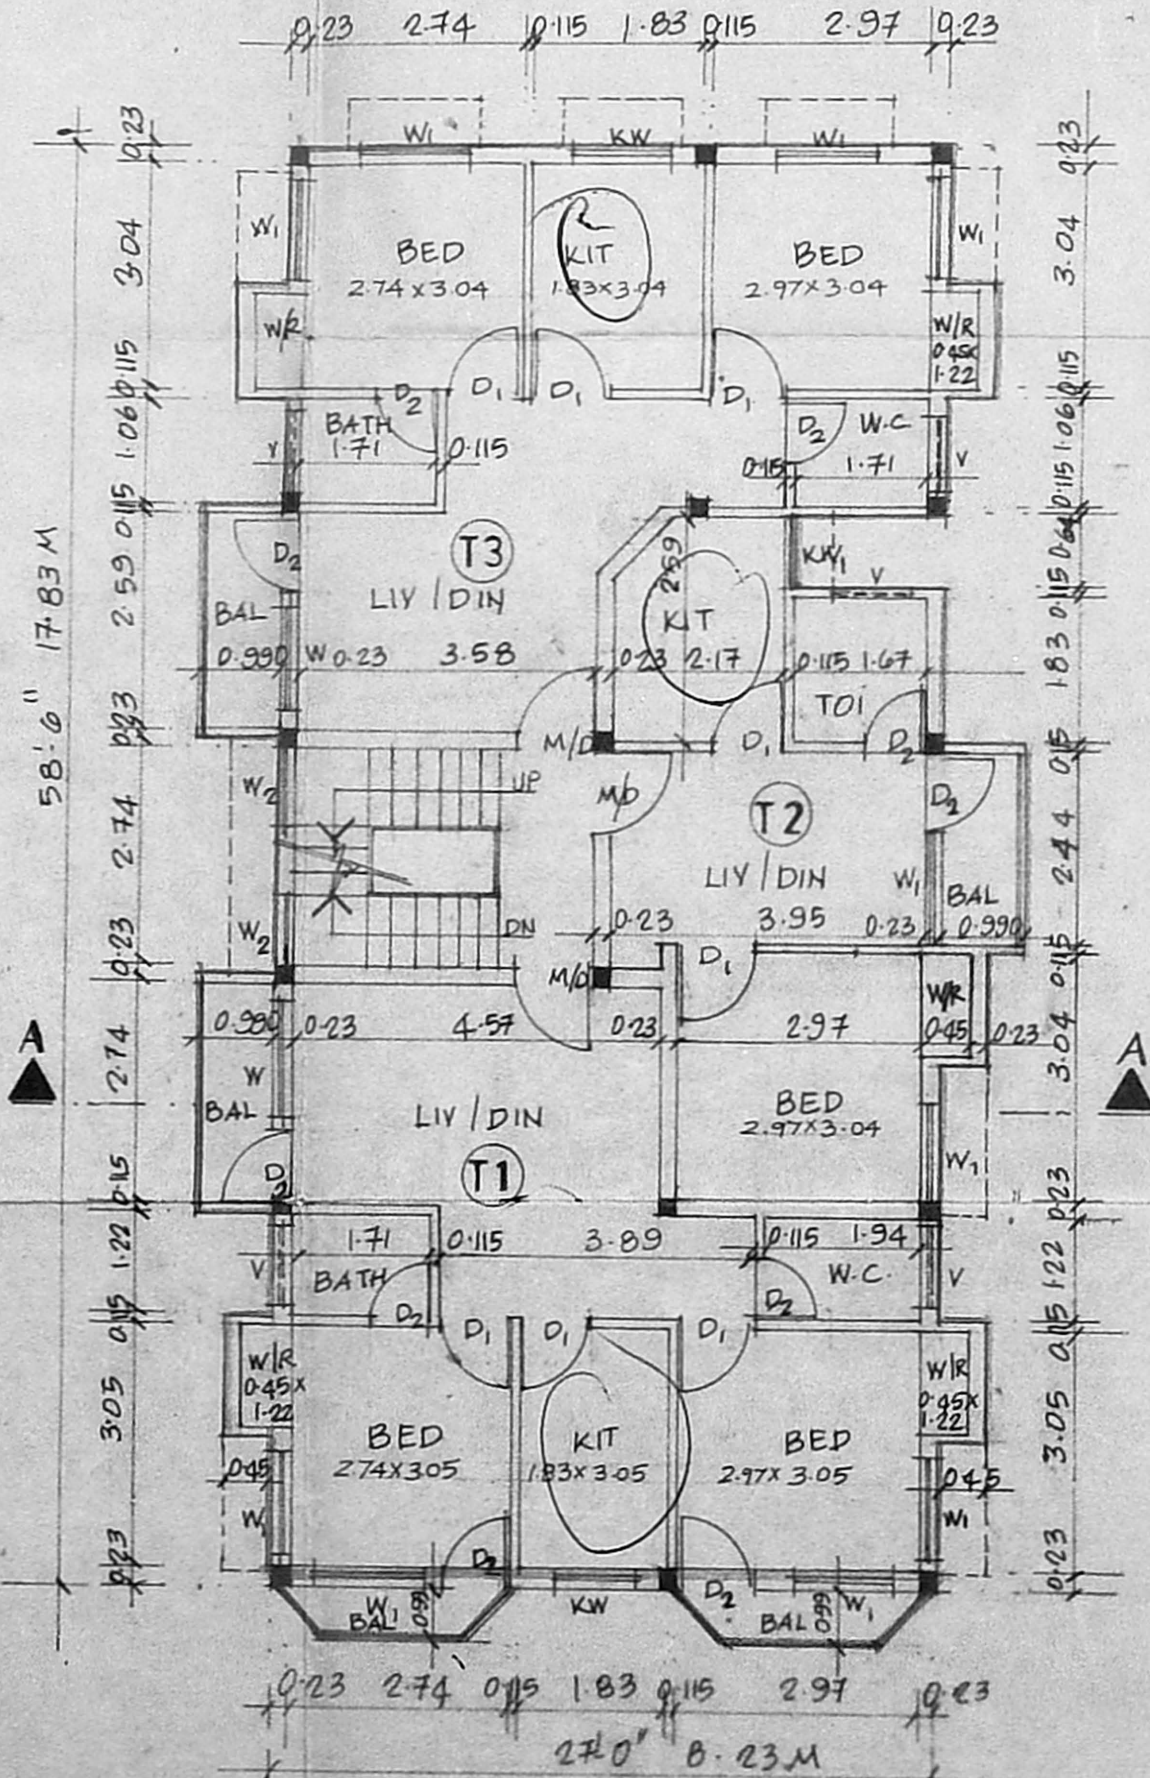

TYPICAL FLOOR PLAN (Ist & IInd)

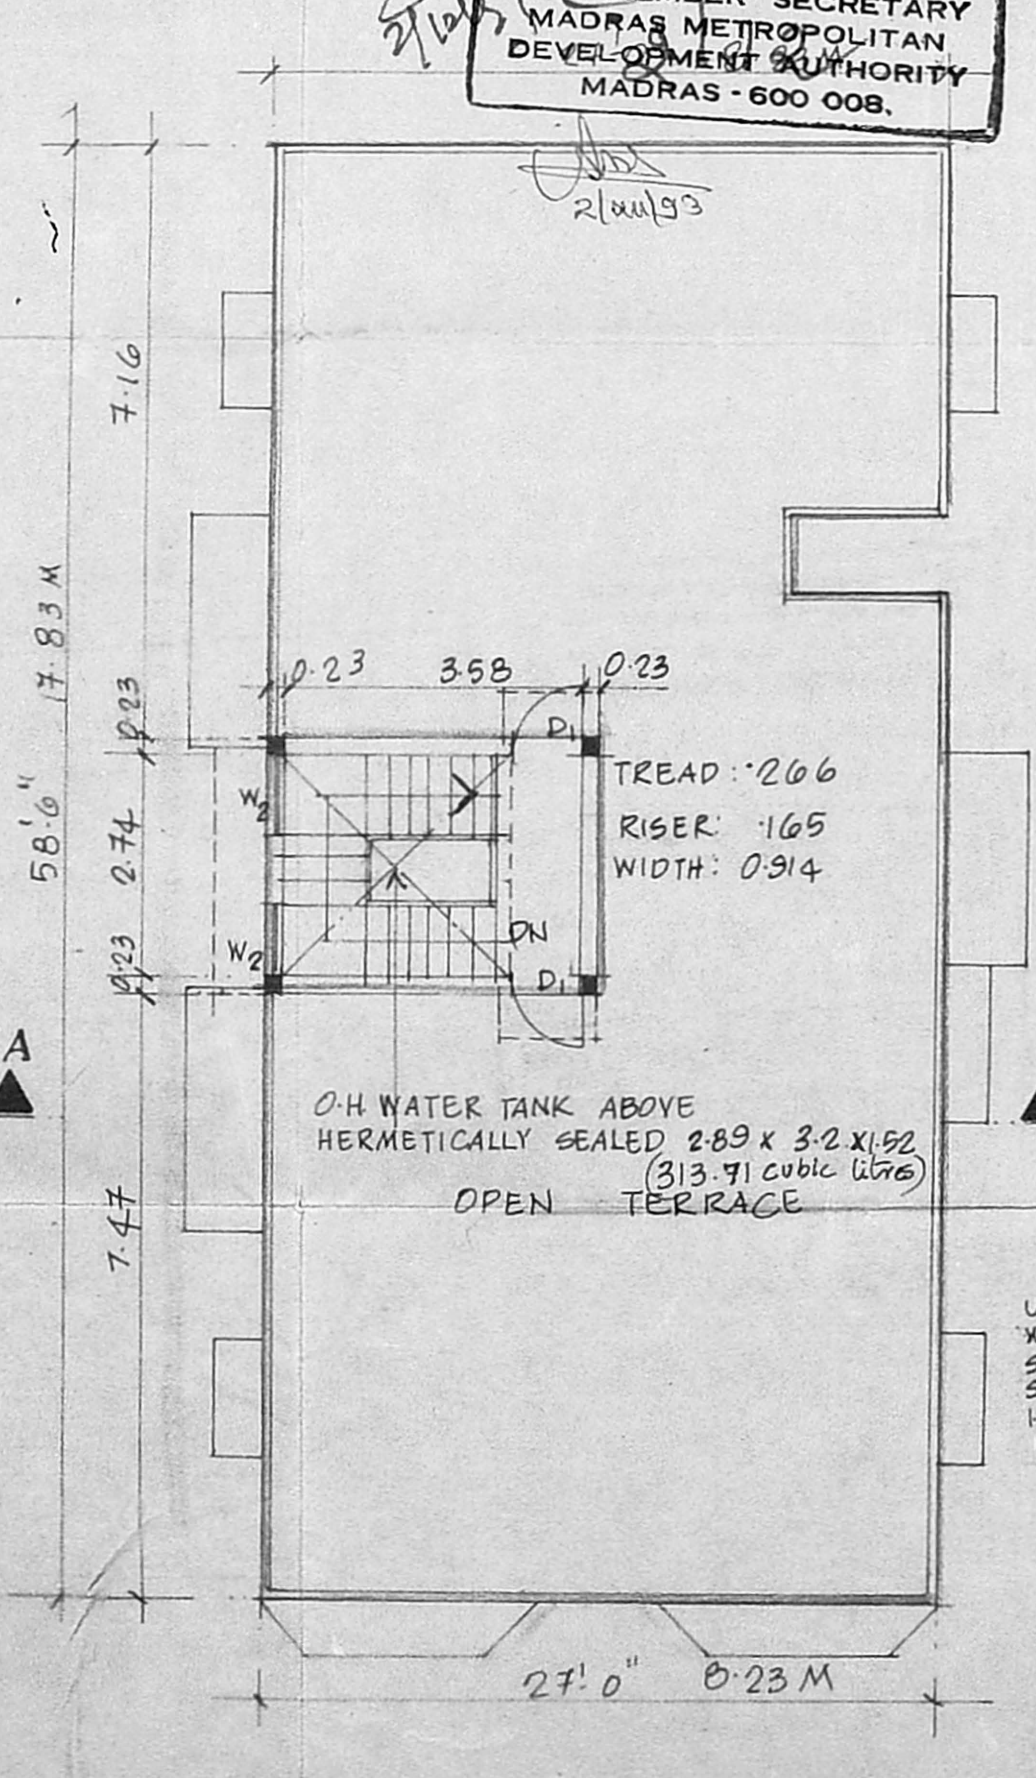

TERRACE FLOOR PLAN

PROPOSED RESIDENTIAL FLATS IN DOOR NO: 24 THYAGARAYA STREET, T. NAGAR, MADRAS-17. DIV NO: OLD NO: 121, NEW NO: 119. RS. NO: 6808 BLOCK NO: 106.

AREA STATEMENT:

GROUND FLOOR:		
FLAT G1	: 53.53 SQ.M.	STAIRCASE
FLAT G2	: 32.58 SQ.M.	AREA: 10.439 SQ.M.
FLAT G3	: 48.94 SQ.M.	SQ.M.
TYPICAL FLOOR		
FLAT T1	: 61.84 SQ.M.	STAIRCASE AREA: 10.439 SQ.M.
FLAT T2	: 36.12 SQ.M.	150.77 X 2 FLOOR
FLAT T3	: 52.81 SQ.M.	110.459 X 2
TOTAL BUILT UP AREA	: 467.91 SQ.M.	: 322.42 SQ.M.
F.S.I.	: 1.25 TIMES	
PLOT COVERAGE	: 43.38%	
PLOT AREA	: 371.201 SQ.M.	

SCHEDULE OF JOINERY

M/D	: 1:066 X 2:13	MAIN DOOR	J/W: 0:914 X 1:37
D1	: 0:914 X 2:13	DOOR	1:37
D2	: 0:750 X 2:13	DOOR	JALLI WORK
W	: 1:52 X 1:37	WINDOW	
W1	: 1:22 X 1:37	DOOR	
W2	: 0:914 X 1:37	DOOR	
KW	: 0:914 X 1:06	KITCHEN WINDOW	
V	: 0:914 X 0:61	VENTILATOR	
KW1	: 0:64 X 1:37	KITCHEN WINDOW	

SIGNATURE OF OWNER
P. Ravi

P. RAVI ARCHITECTS PRIVATE LIMITED
 REGISTERED ARCHITECT, INTERIOR DESIGNER, REGISTERED VALUER
 22, Second Cross Street, Elliamman Colony, Madras - 600 088. 453759