




KEY PLAN

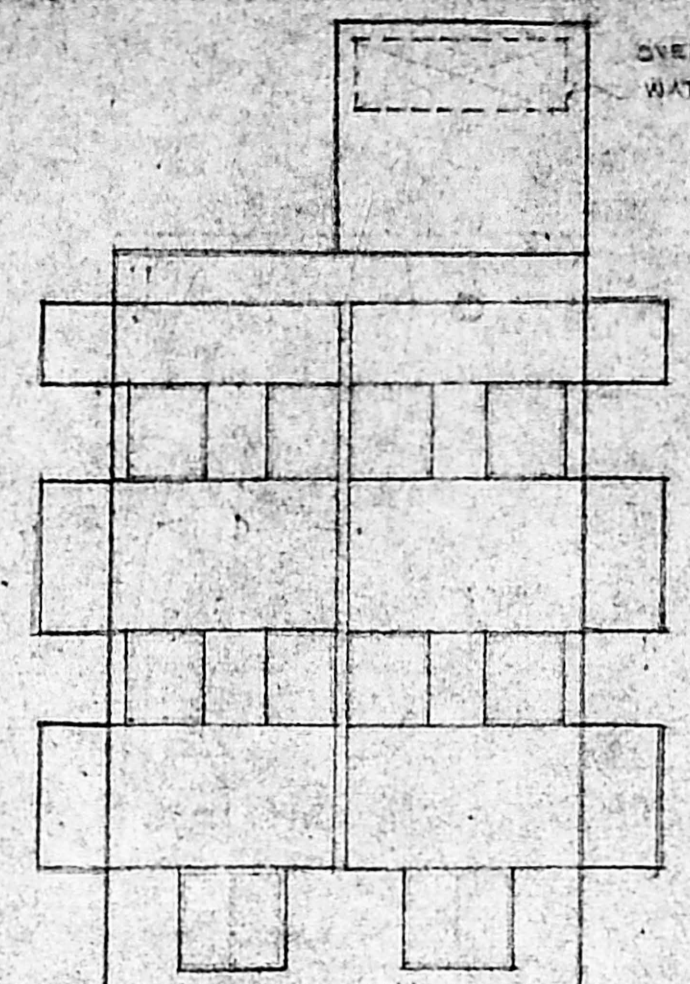

ELEVATION

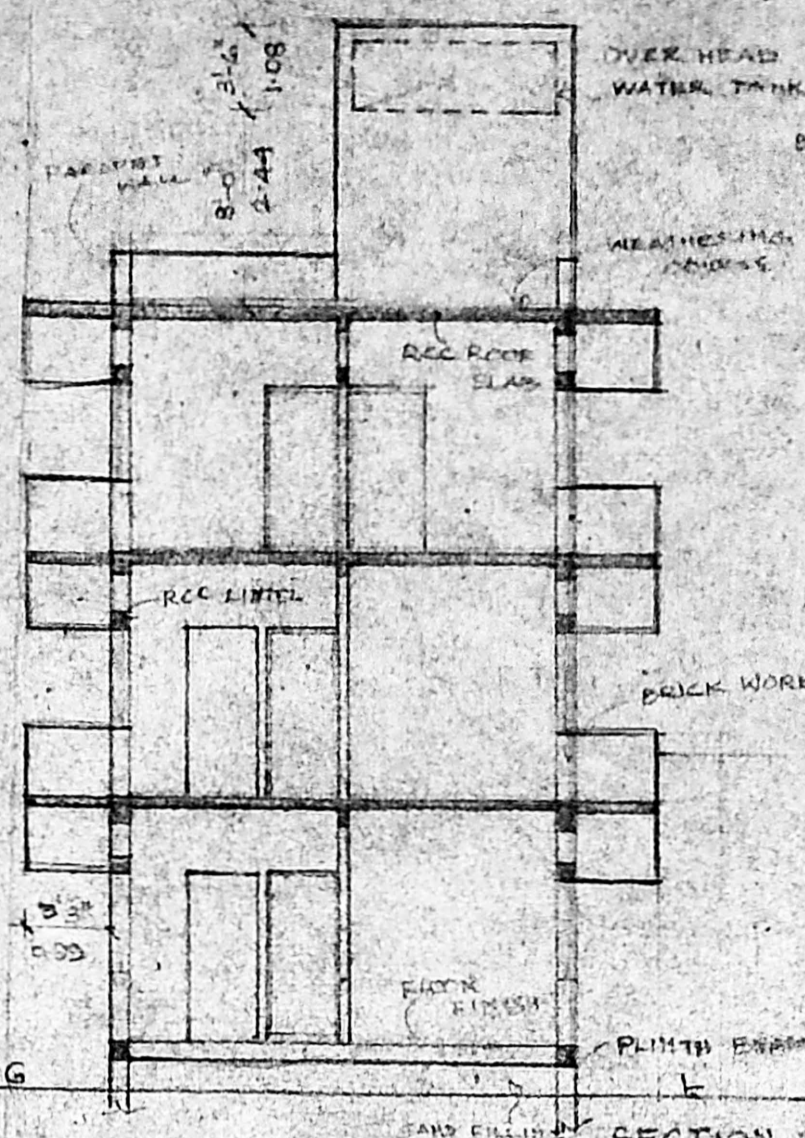


SECTION AA

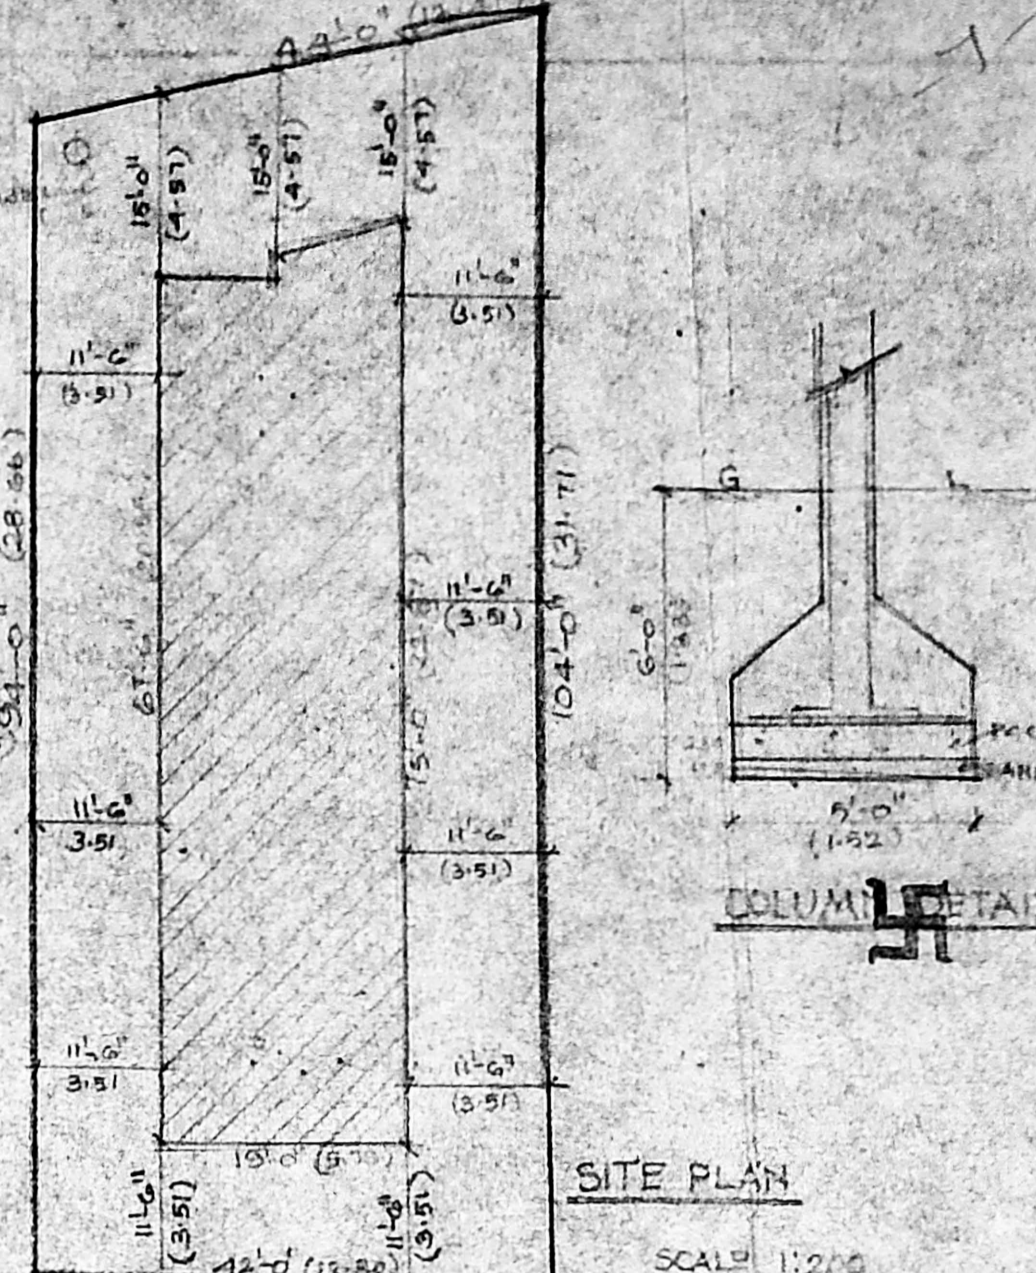

SITE PLAN

SCALE 1:200

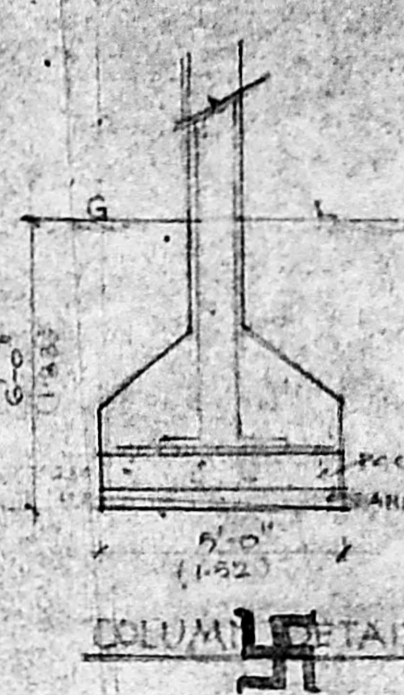

COLUMN DETAIL

SCHEDULE OF JOINTS


TYPE	DESCRIPTION	SIZE
D	T.W. GLAZED DOOR	9'0" X 2'0"
DI	T.W. GLAZED DOOR	7'0" X 2'0"
FW	FRENCH WINDOW	18'0" X 12'0"
W	T.W. GLAZED WINDOW	18'0" X 12'0"
WI	T.W. GLAZED WINDOW	15'0" X 12'0"
WV	T.W. GLAZED WINDOW	9'0" X 12'0"
V	T.W. GLAZED VENTILATOR	6'0" X 6'0"

NOTE:-


PROPOSED ROAD

BOUNDARY


Planning Permit No. 170/M/ASS/17/2018
APPROVED
 SUBJECT TO THE CONDITIONS IN THIS OFFICE LETTER.
 No. 170/M/ASS/17/2018
 Date: 12/12/2018
 MEMBER SECRETARY
 MADRAS METROPOLITAN DEVELOPMENT AUTHORITY
 MADRAS - 600 009.

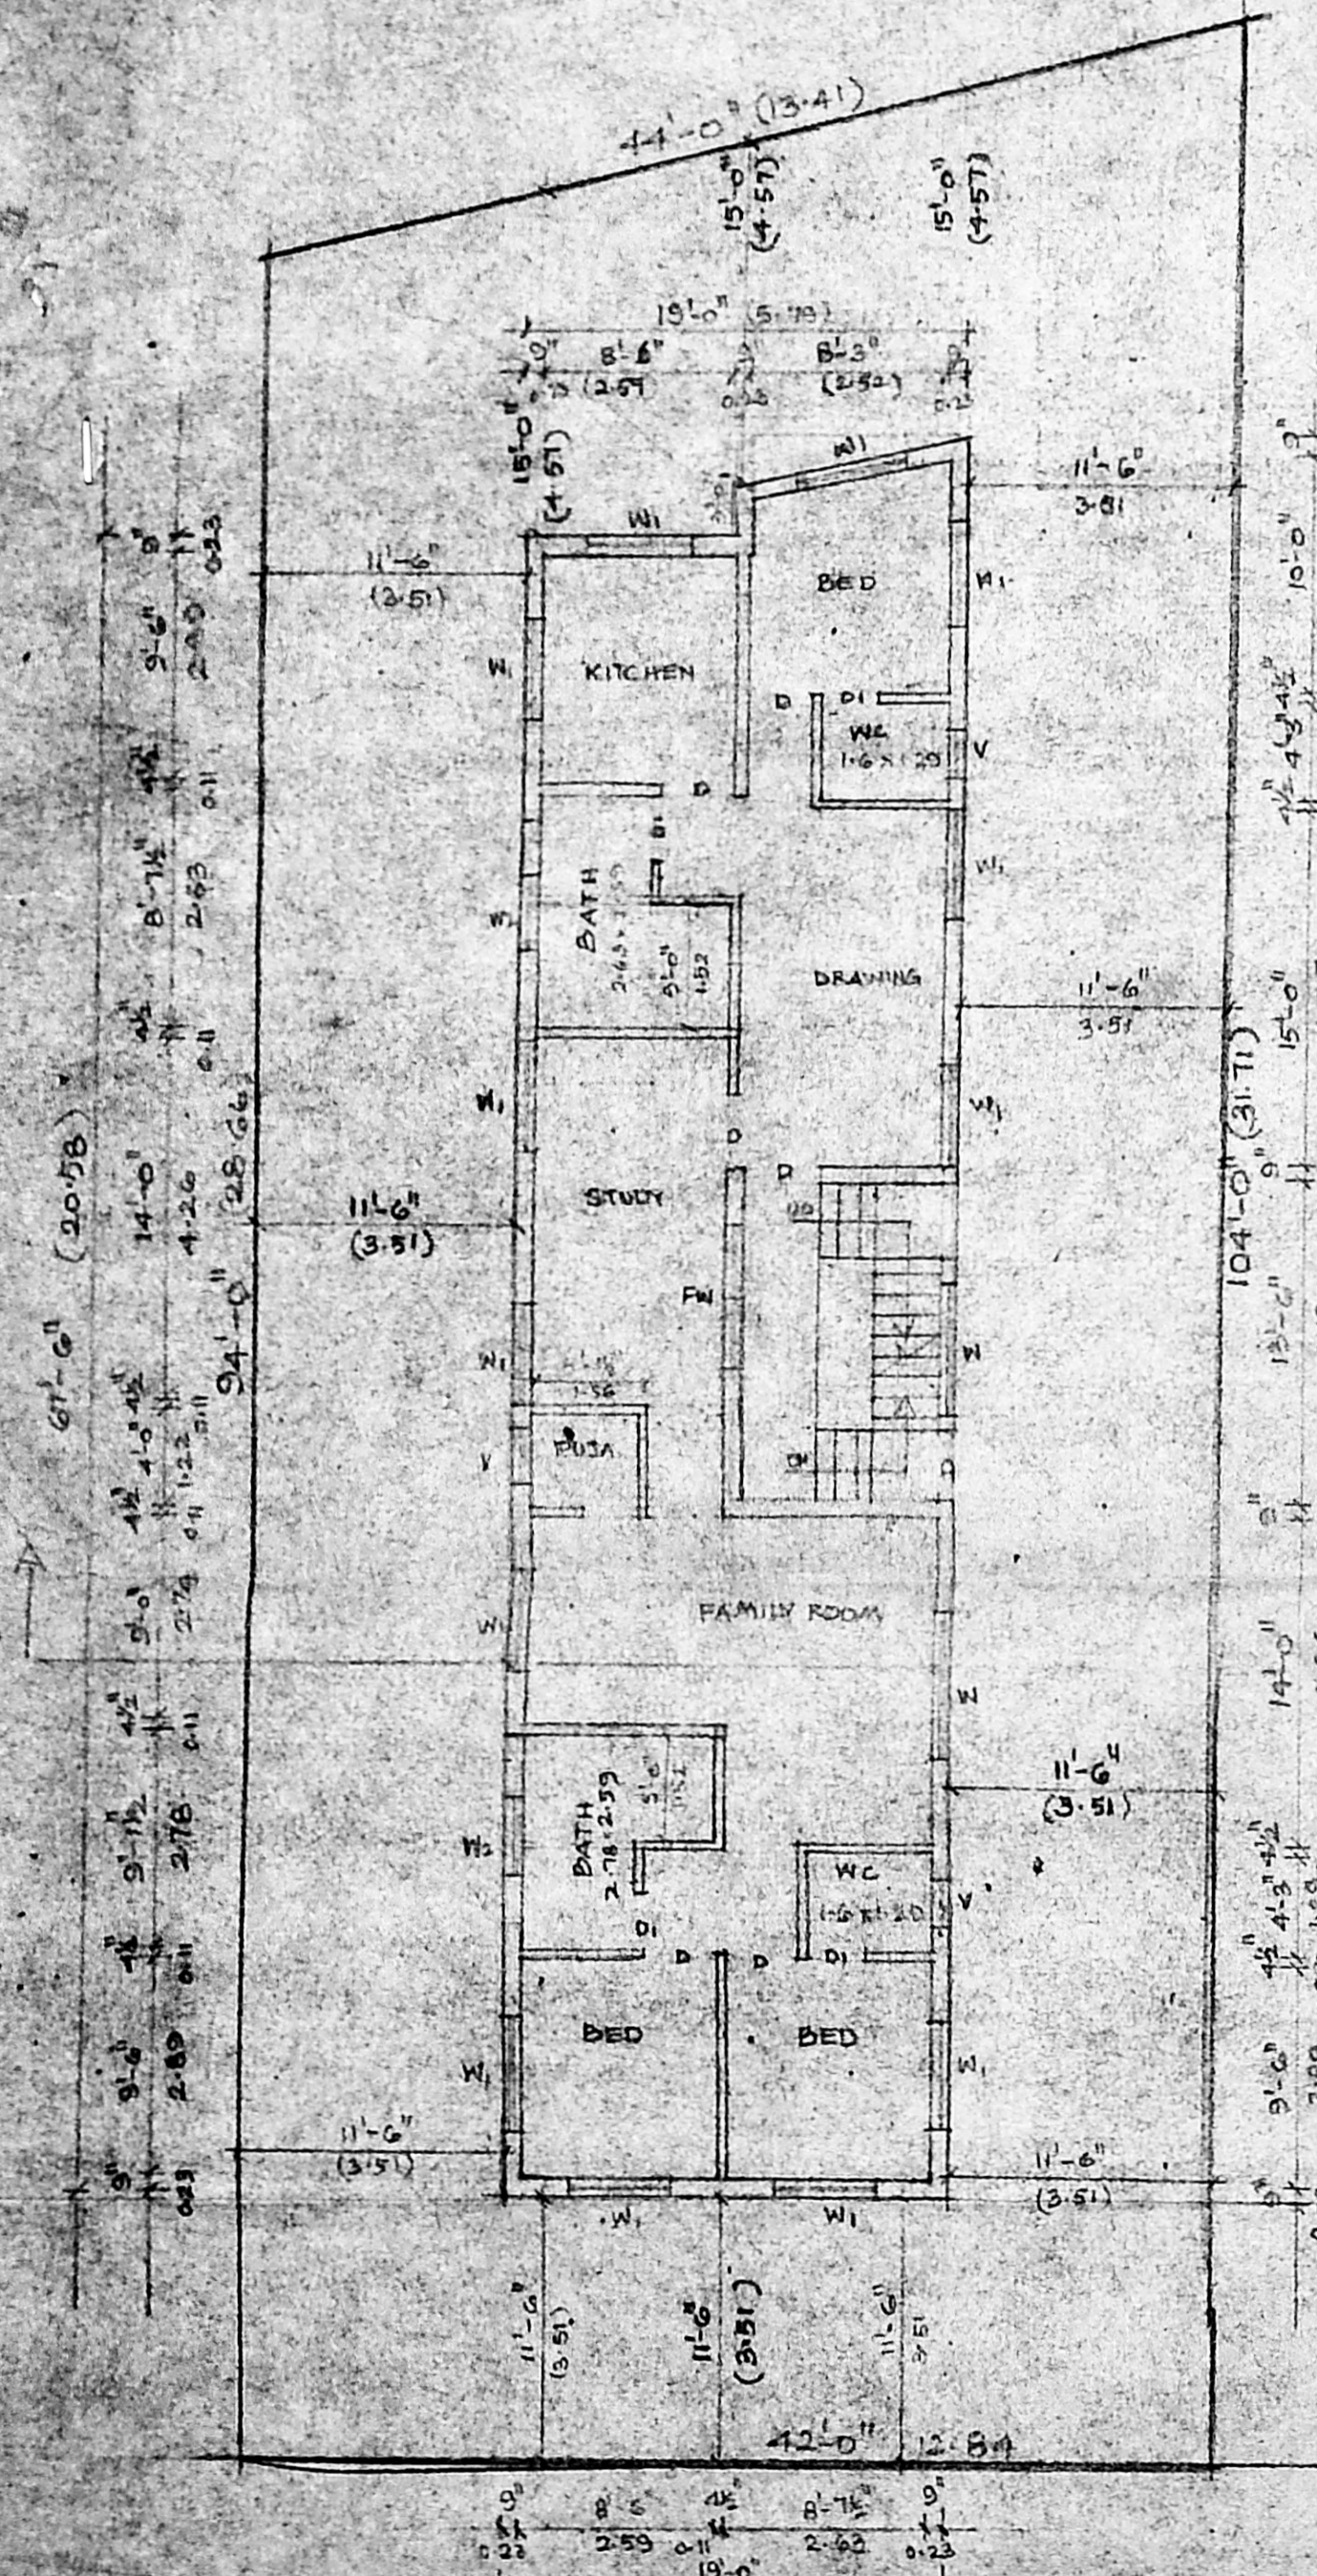


SITE CUM GROUND FLOOR PLAN

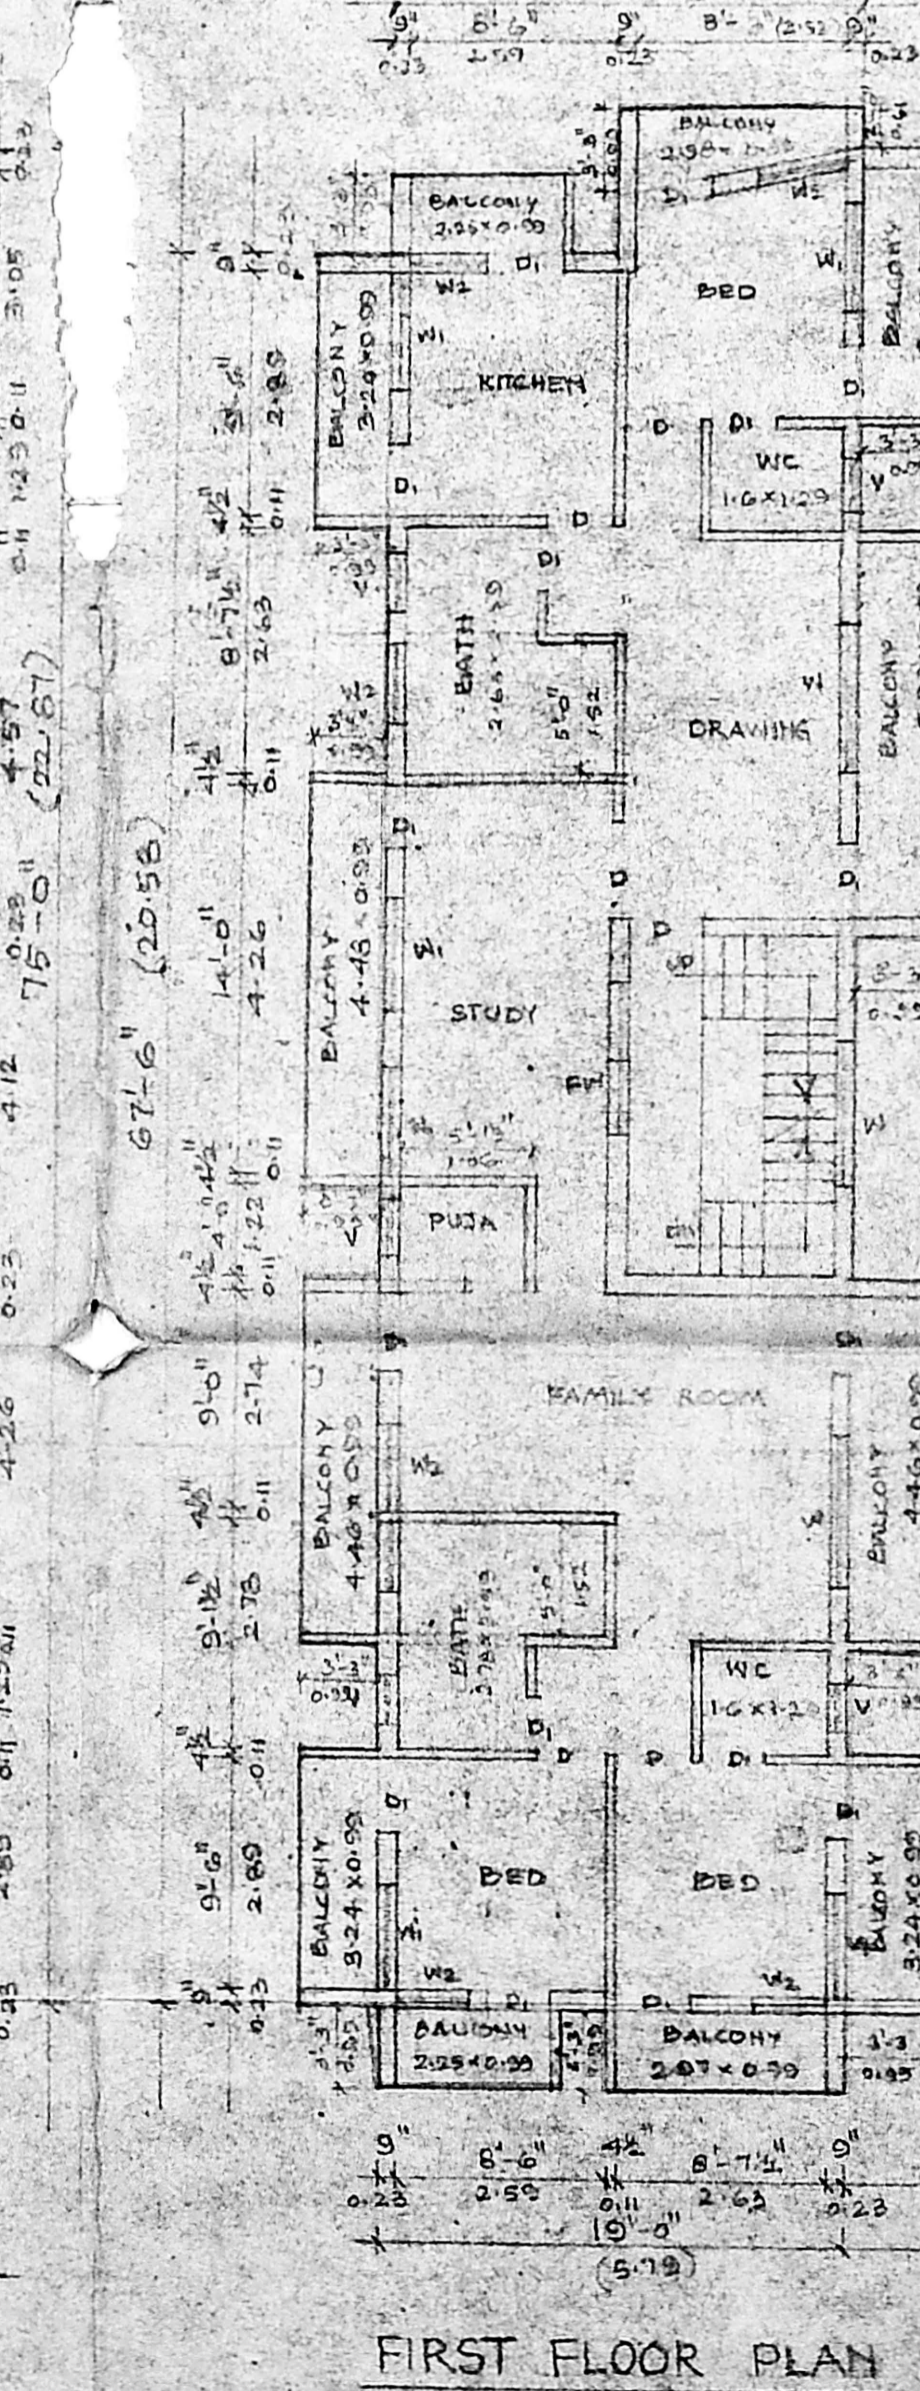

FIRST FLOOR PLAN

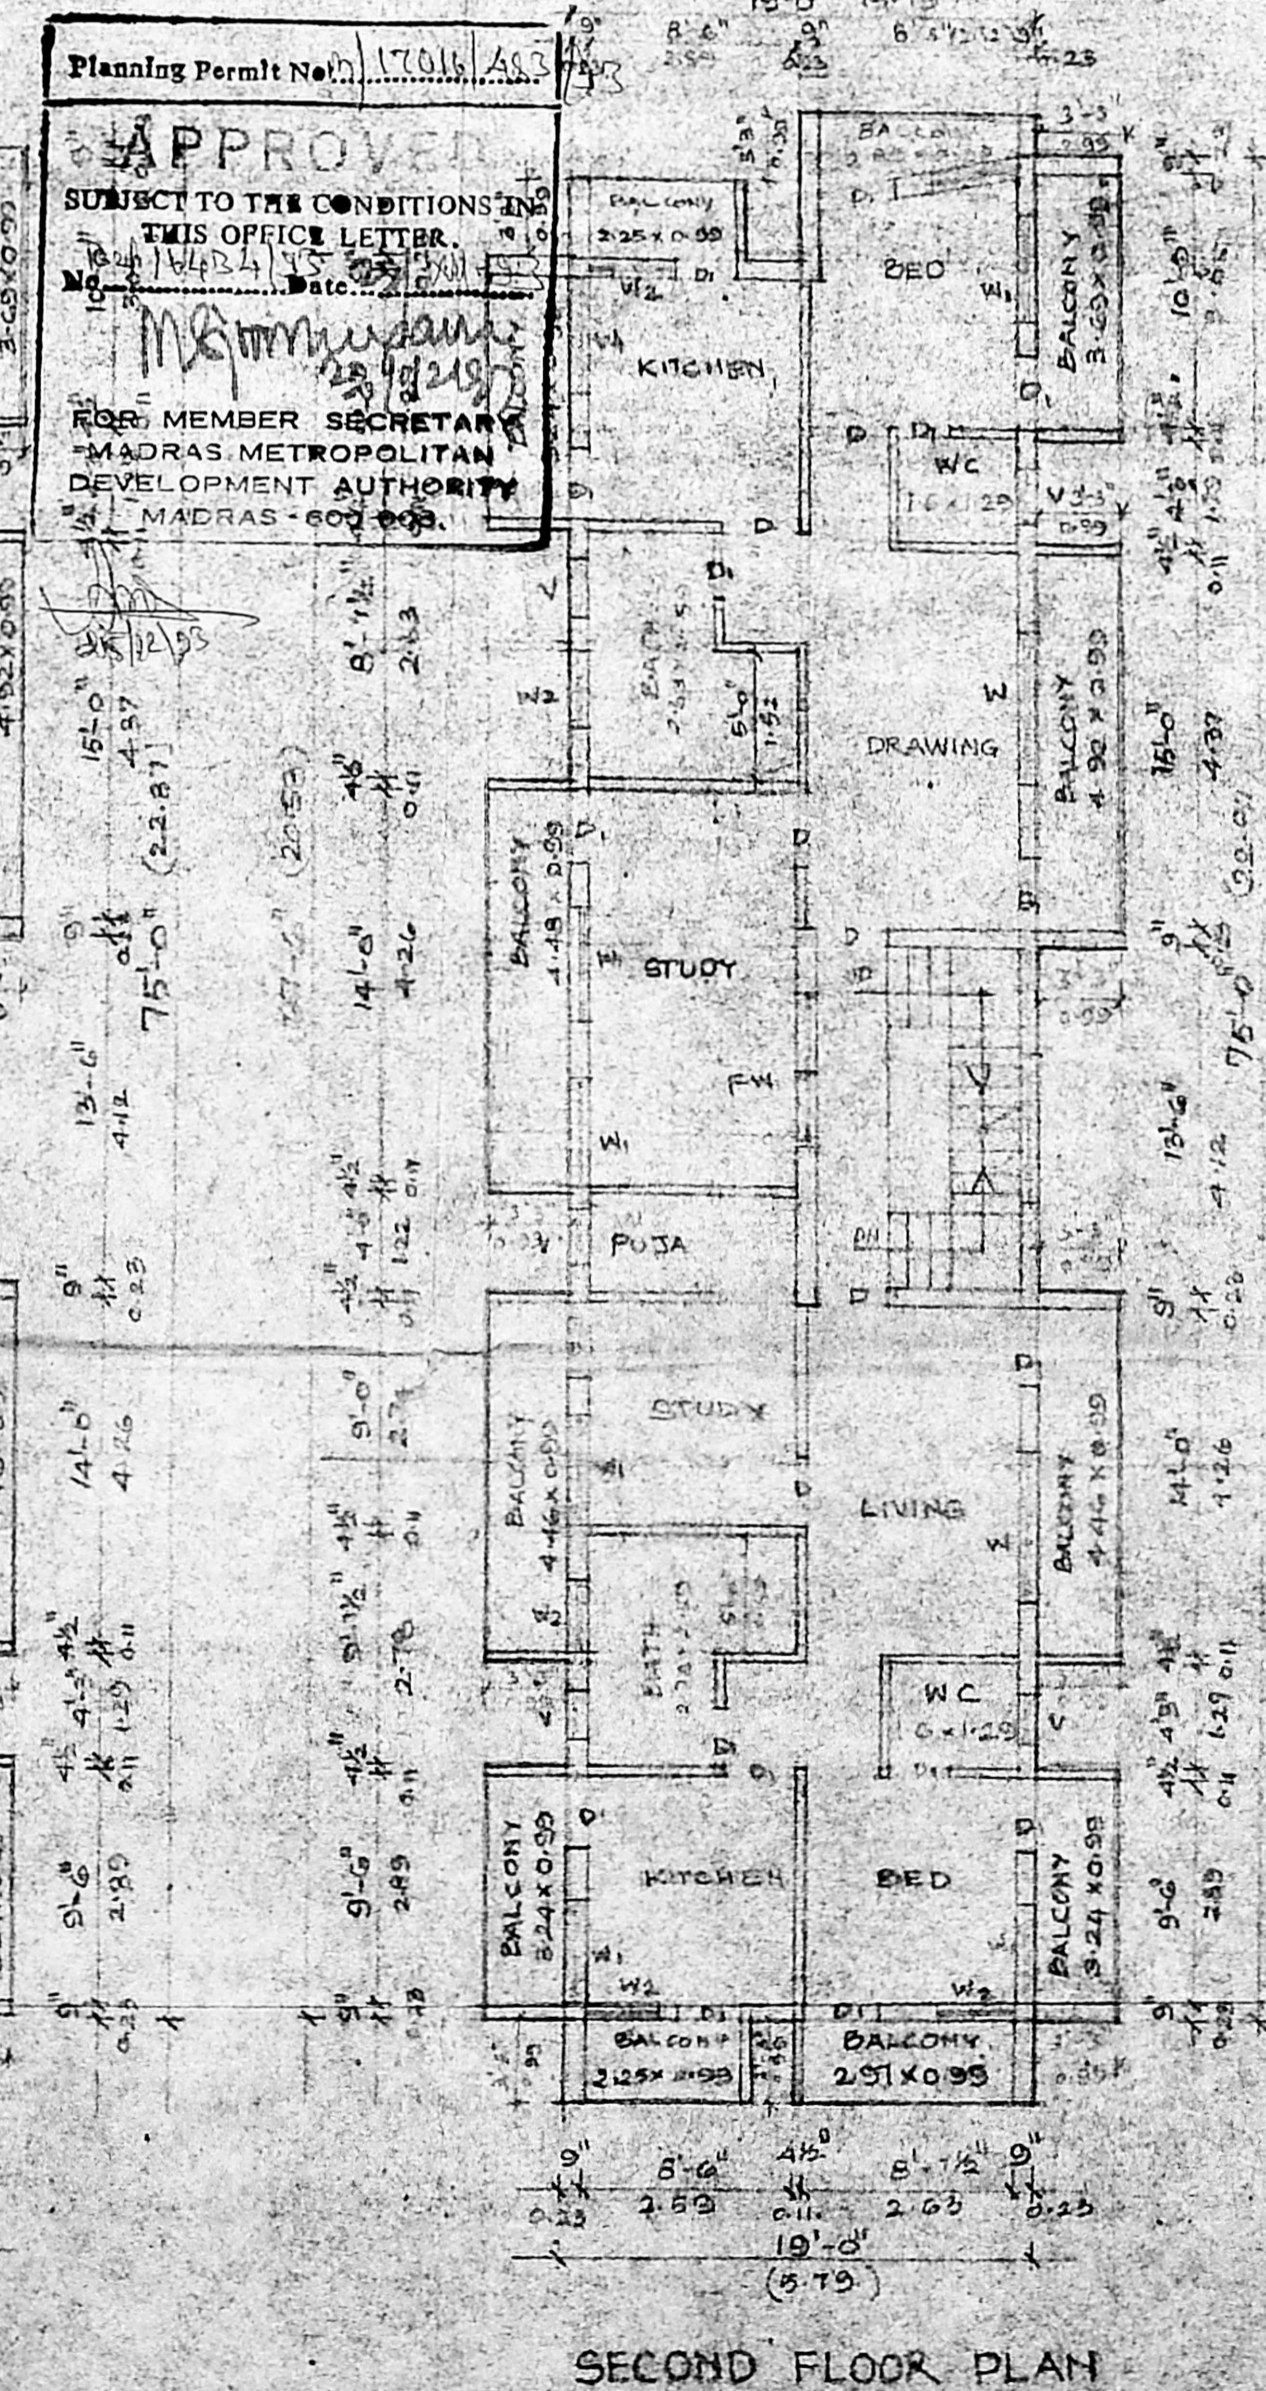

SECOND FLOOR PLAN

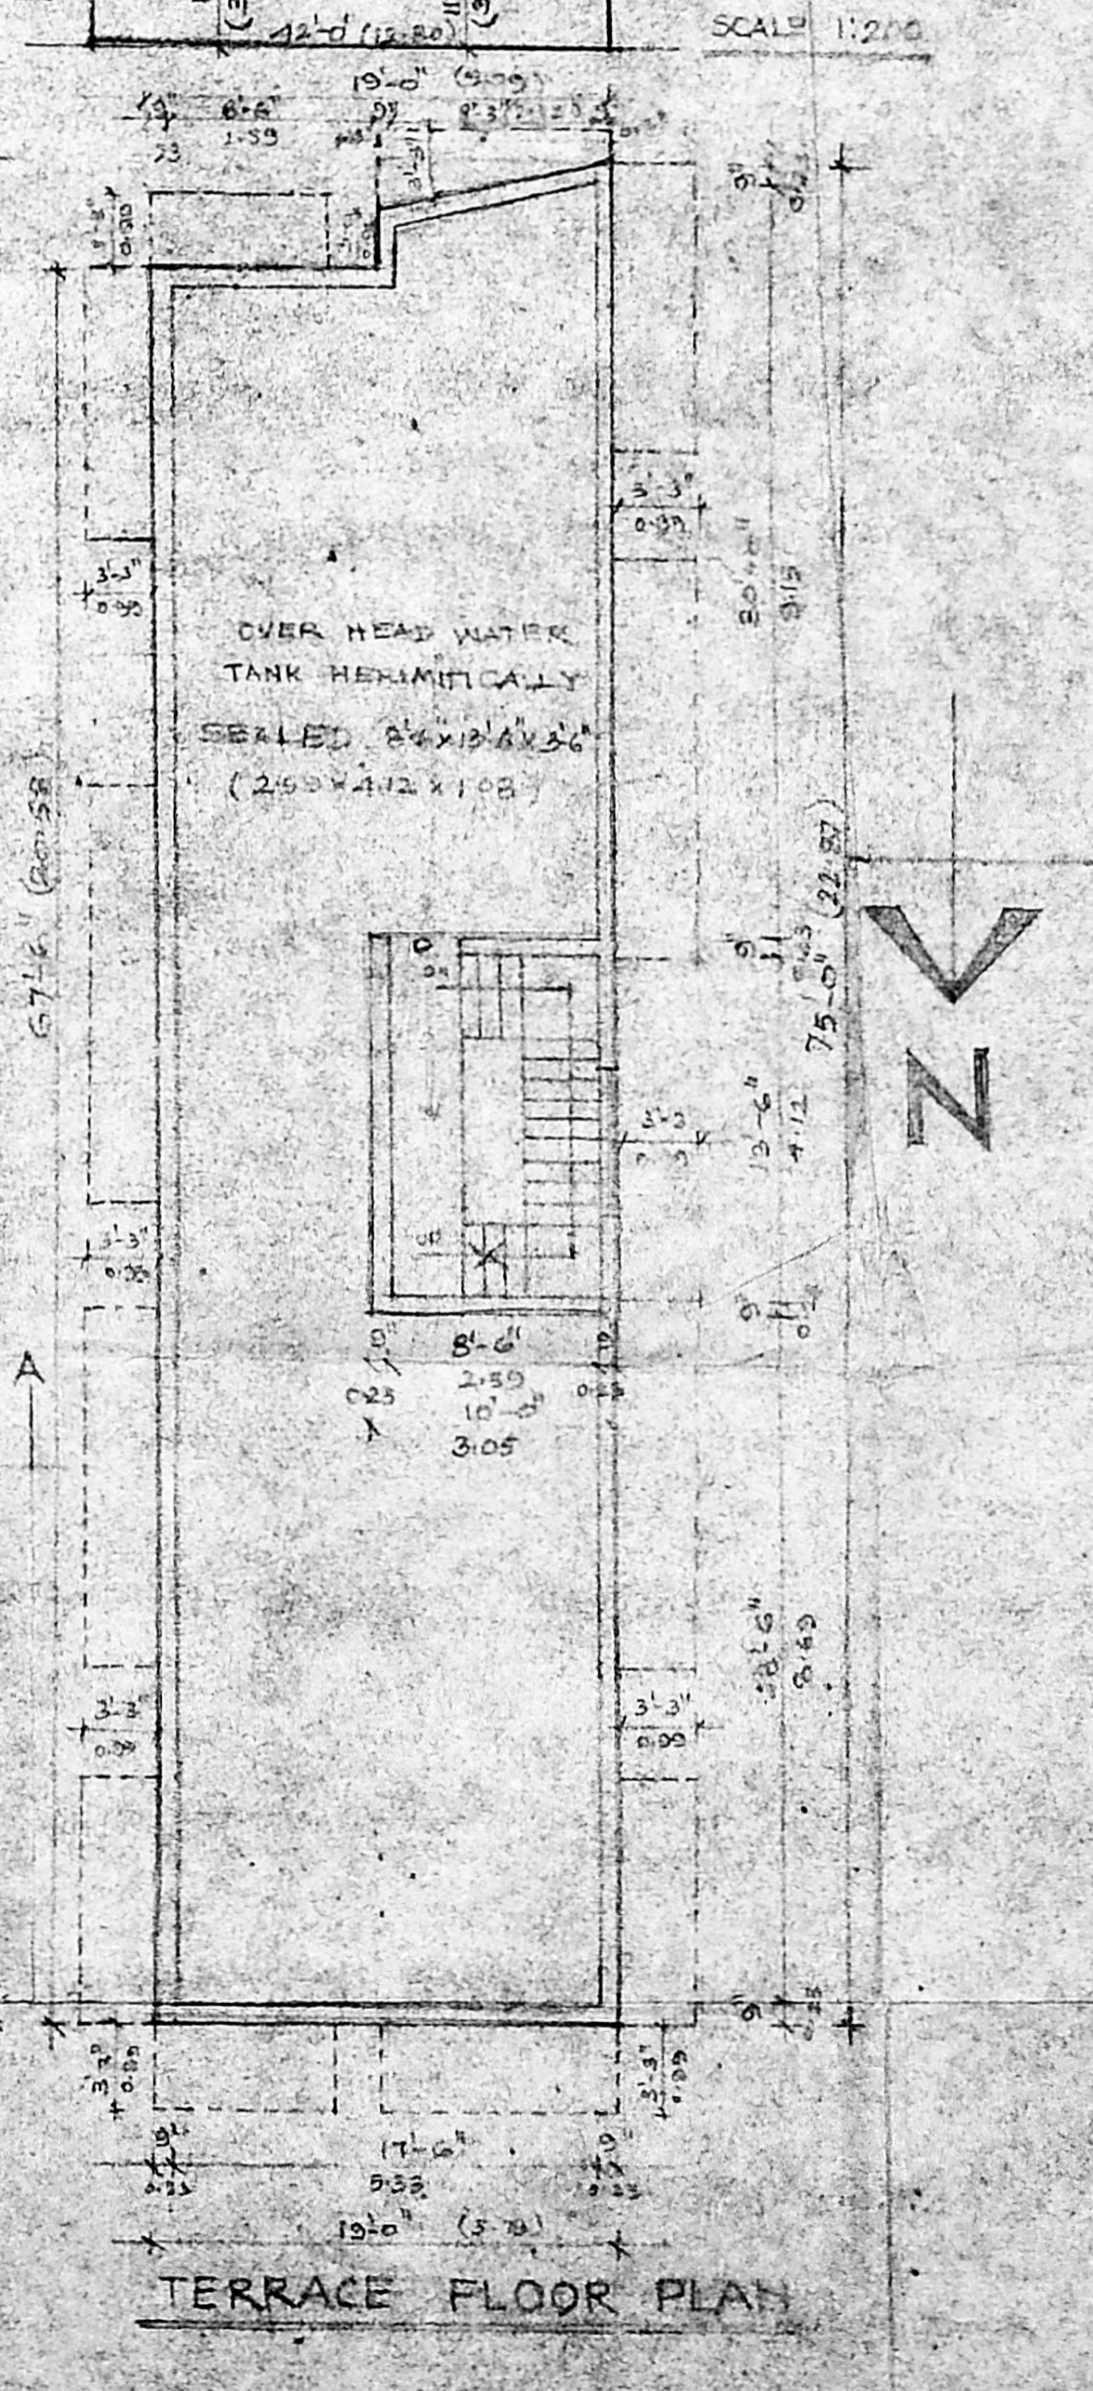

TERRACE FLOOR PLAN

AREA STATEMENT:-

	SQ. FT.	SQ. M.
PLOT AREA	4248	237.00
GROUND FLOOR	1364	125.84
FIRST FLOOR	1818	168.76
SECOND FLOOR	1818	168.96
TOTAL AREA	4000	463.76
TERRACE HEADROOM AREA	50	13.94
F.S.I.	1.17	
PLOT COVERAGE	53.7%	

PROPOSED RESIDENTIAL FLATS AT NO.6, VINAYAKAM ROAD, SURVEY NO. 23/1 OF VILLAGE NO. 104 VIRUGAMBAKKAM.

SCALE 1:100 (1" TO 6'0")
 ALL DIMENSIONS ARE IN METRES
 LICENSED SURVEYOR
 M. SAPPANY PILLAI, B.E.
 Construction Engineer &
 Licensed Building Surveyor & Estimator
 Corporation of Madras
 Licence No. 757
 18, Ruddy Begun Street 2nd Floor
 Chennai - 600 009

OWNER
 S. Jayalal