



FRONT ELEVATION

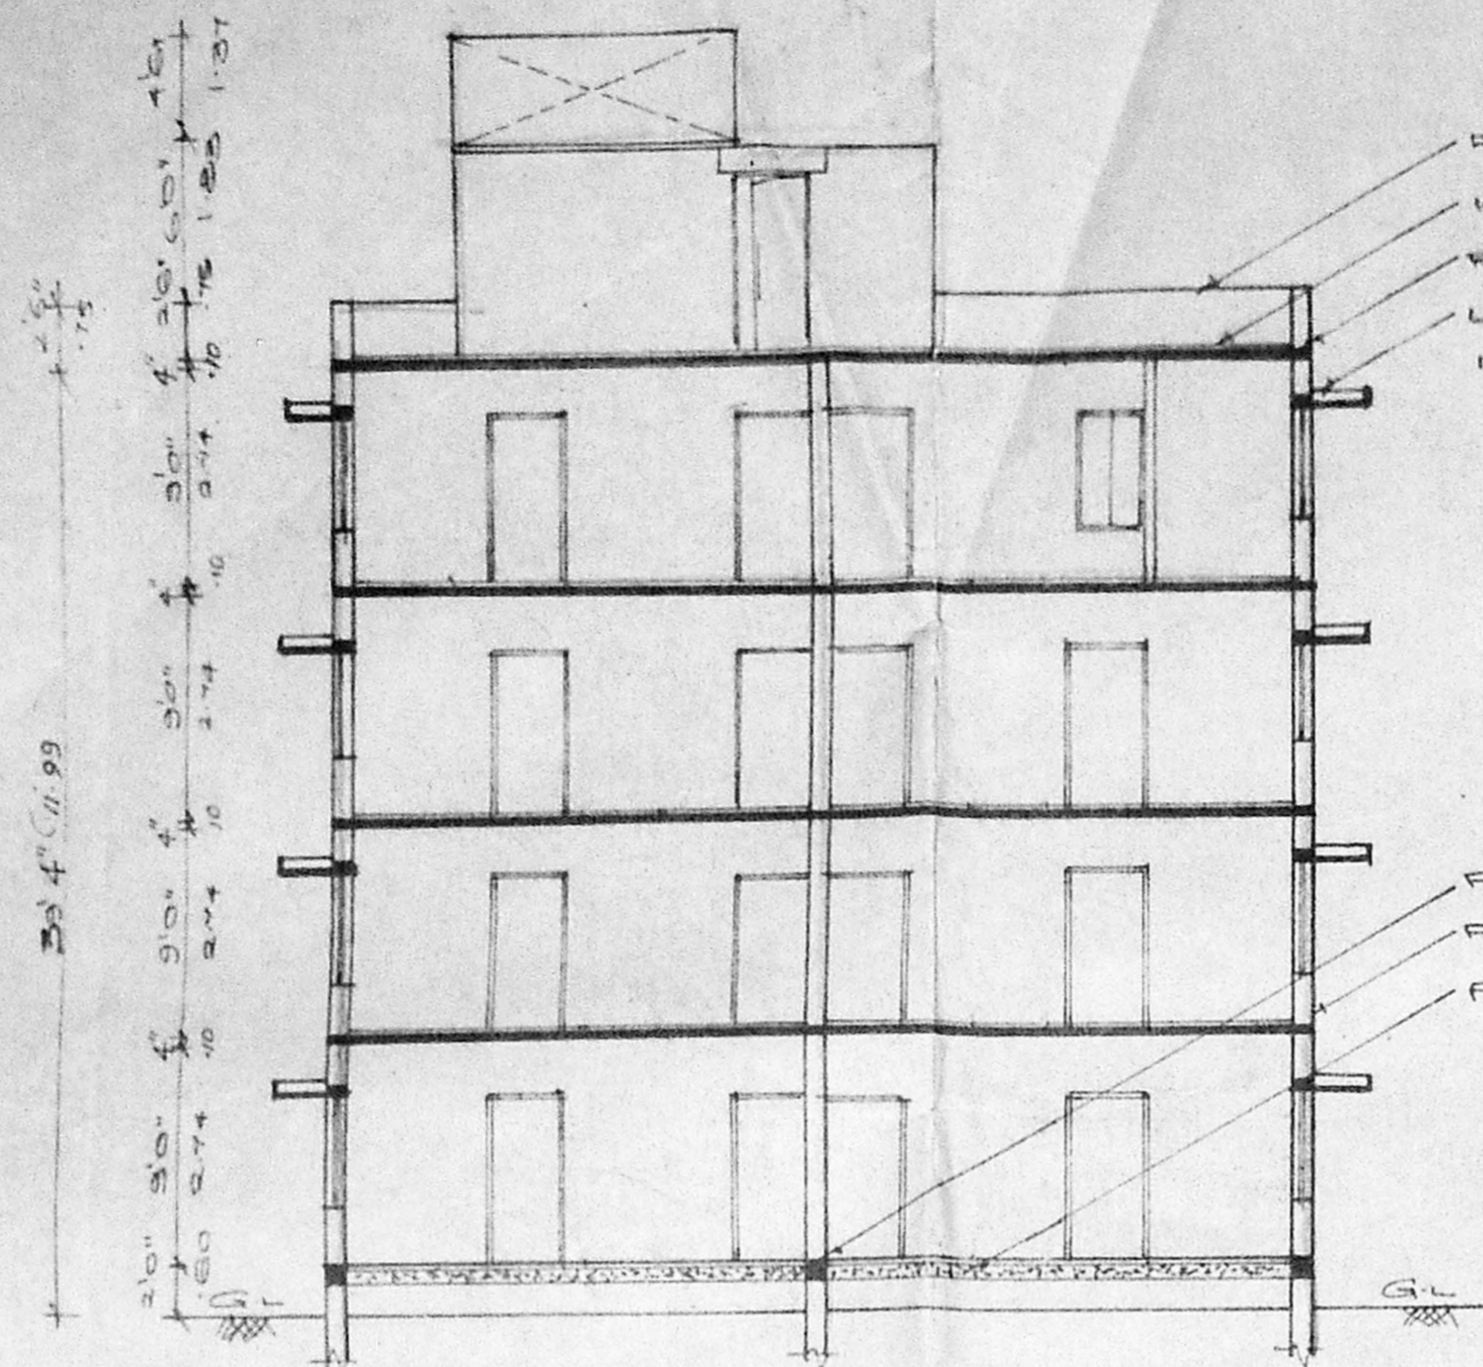


SECTION ON 'AB'

BREAST WALL
 WEATHERING COURSE
 P.C.C. ROOF 1:2:4
 LINKEY SUNSHADE
 IN P.C.C. 1:2:4
 PLINTH
 PLASTERING WITH C.M.S
 P.C. 1:2:4


Planning Permit No. B/116737/304/93
APPROVED
 SUBJECT TO THE CONDITIONS IN
 THIS OFFICE LETTER.
 Dtd 19/03/93 Date 08/03
 FOR MEMBER SECRETARY
 MADRAS/METROPOLITAN
 DEVELOPMENT AUTHORITY
 MADRAS-600 008.

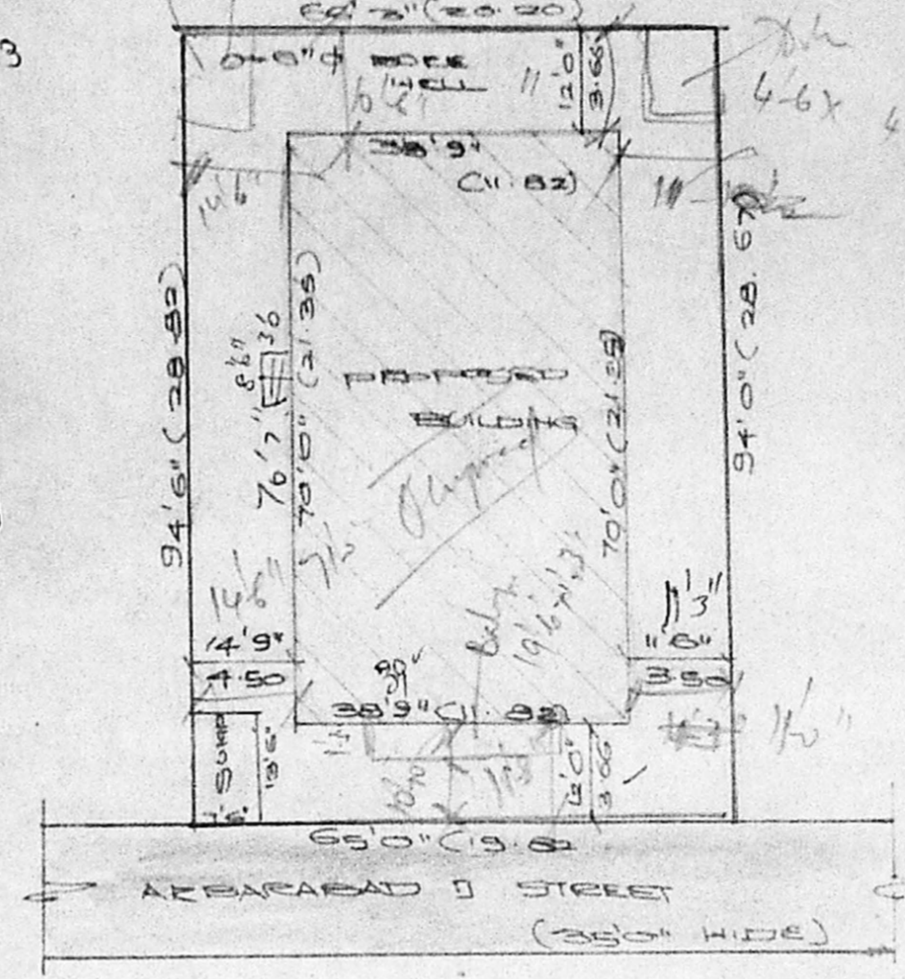


SITE PLAN (SCALE 1:250)

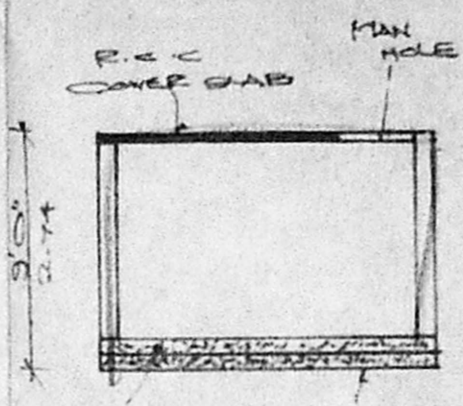


SECTION OF SUMP

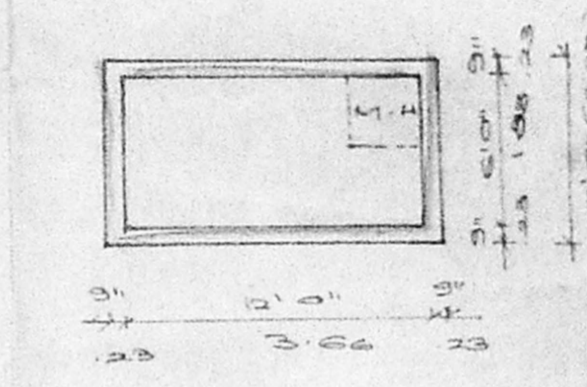

PLAN OF SUMP

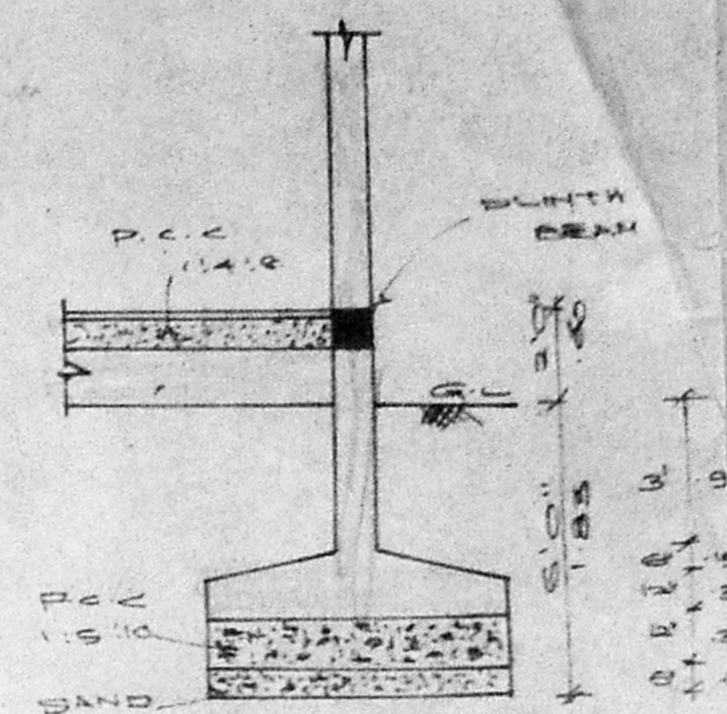

COLUMN DETAILS

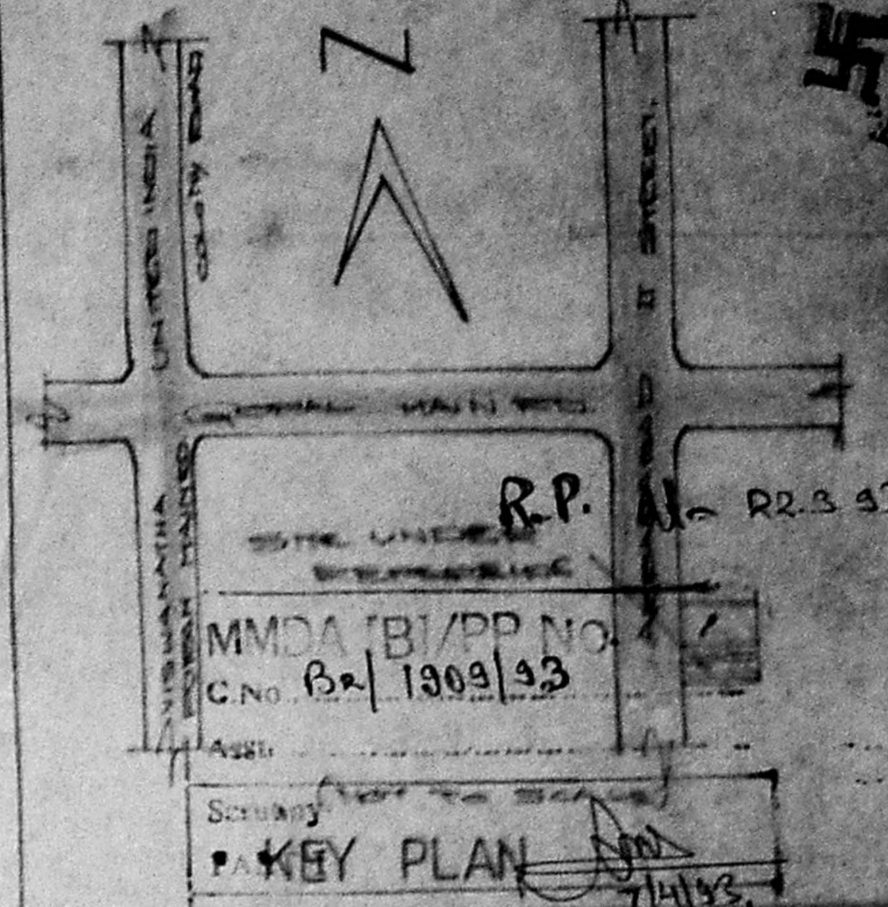

SCHEDULE OF JOINERIES

D DOOR	33' 10" 100/100
D DOOR	30' 10" 100/100
D DOOR	30' 10" 100/100
W WINDOW	10' 10" 100/100
W WINDOW	5' 0" 100/100
W WINDOW	3' 0" 100/100
V VENTILATOR	3' 0" 100/100

COLOUR INDEX:

ROAD/SIDE	---
BOUNDARY/STEP	---
BOUNDARY/STEP	---


PLAN SHOWING THE PROPOSED
 CONSTRUCTION OF THE DWLLING
 AT DOOR NO 15/ AKBARABED
 II STREET, KODAMBAKKAM,
 MADRAS 600 024. CORPORATION
 DIVISION NO 120. NEW
 T. S. NO 5, BLOCK NO 38.
 (SCALE 1:100)

AREA STATEMENT:


FLAT EXTENT	618.15 sq' 514.82 sq'
GROUND FLOOR	2677.00 " 248.46 "
FIRST FLOOR	2677.00 " 248.46 "
SECOND FLOOR	2677.00 " 248.46 "
THIRD FLOOR	1169.31 " 107.43 "
TERRACE FLOOR	16.43 " 14.92 "
TOTAL BUILTUP AREA	9103.81 " 847.82 "
FLAT COVERAGE	43.5 %
	251.17 sq'

1. P. ...
 2. P. ...
 3. P. ...
 4. P. ...
 5. P. Chellamall
 OWNERS


LICENSED SURVEYOR:
 K. Narasimhan
 CLASS-I
 LICENSED SURVEYOR NO 344
 CORPORATION OF MADRAS
 CONSULTING ENGINEER
 Flat 21/21-A, Azeez Nagar, Alwar Road,
 KODAMBAKKAM, MADRAS-600 024

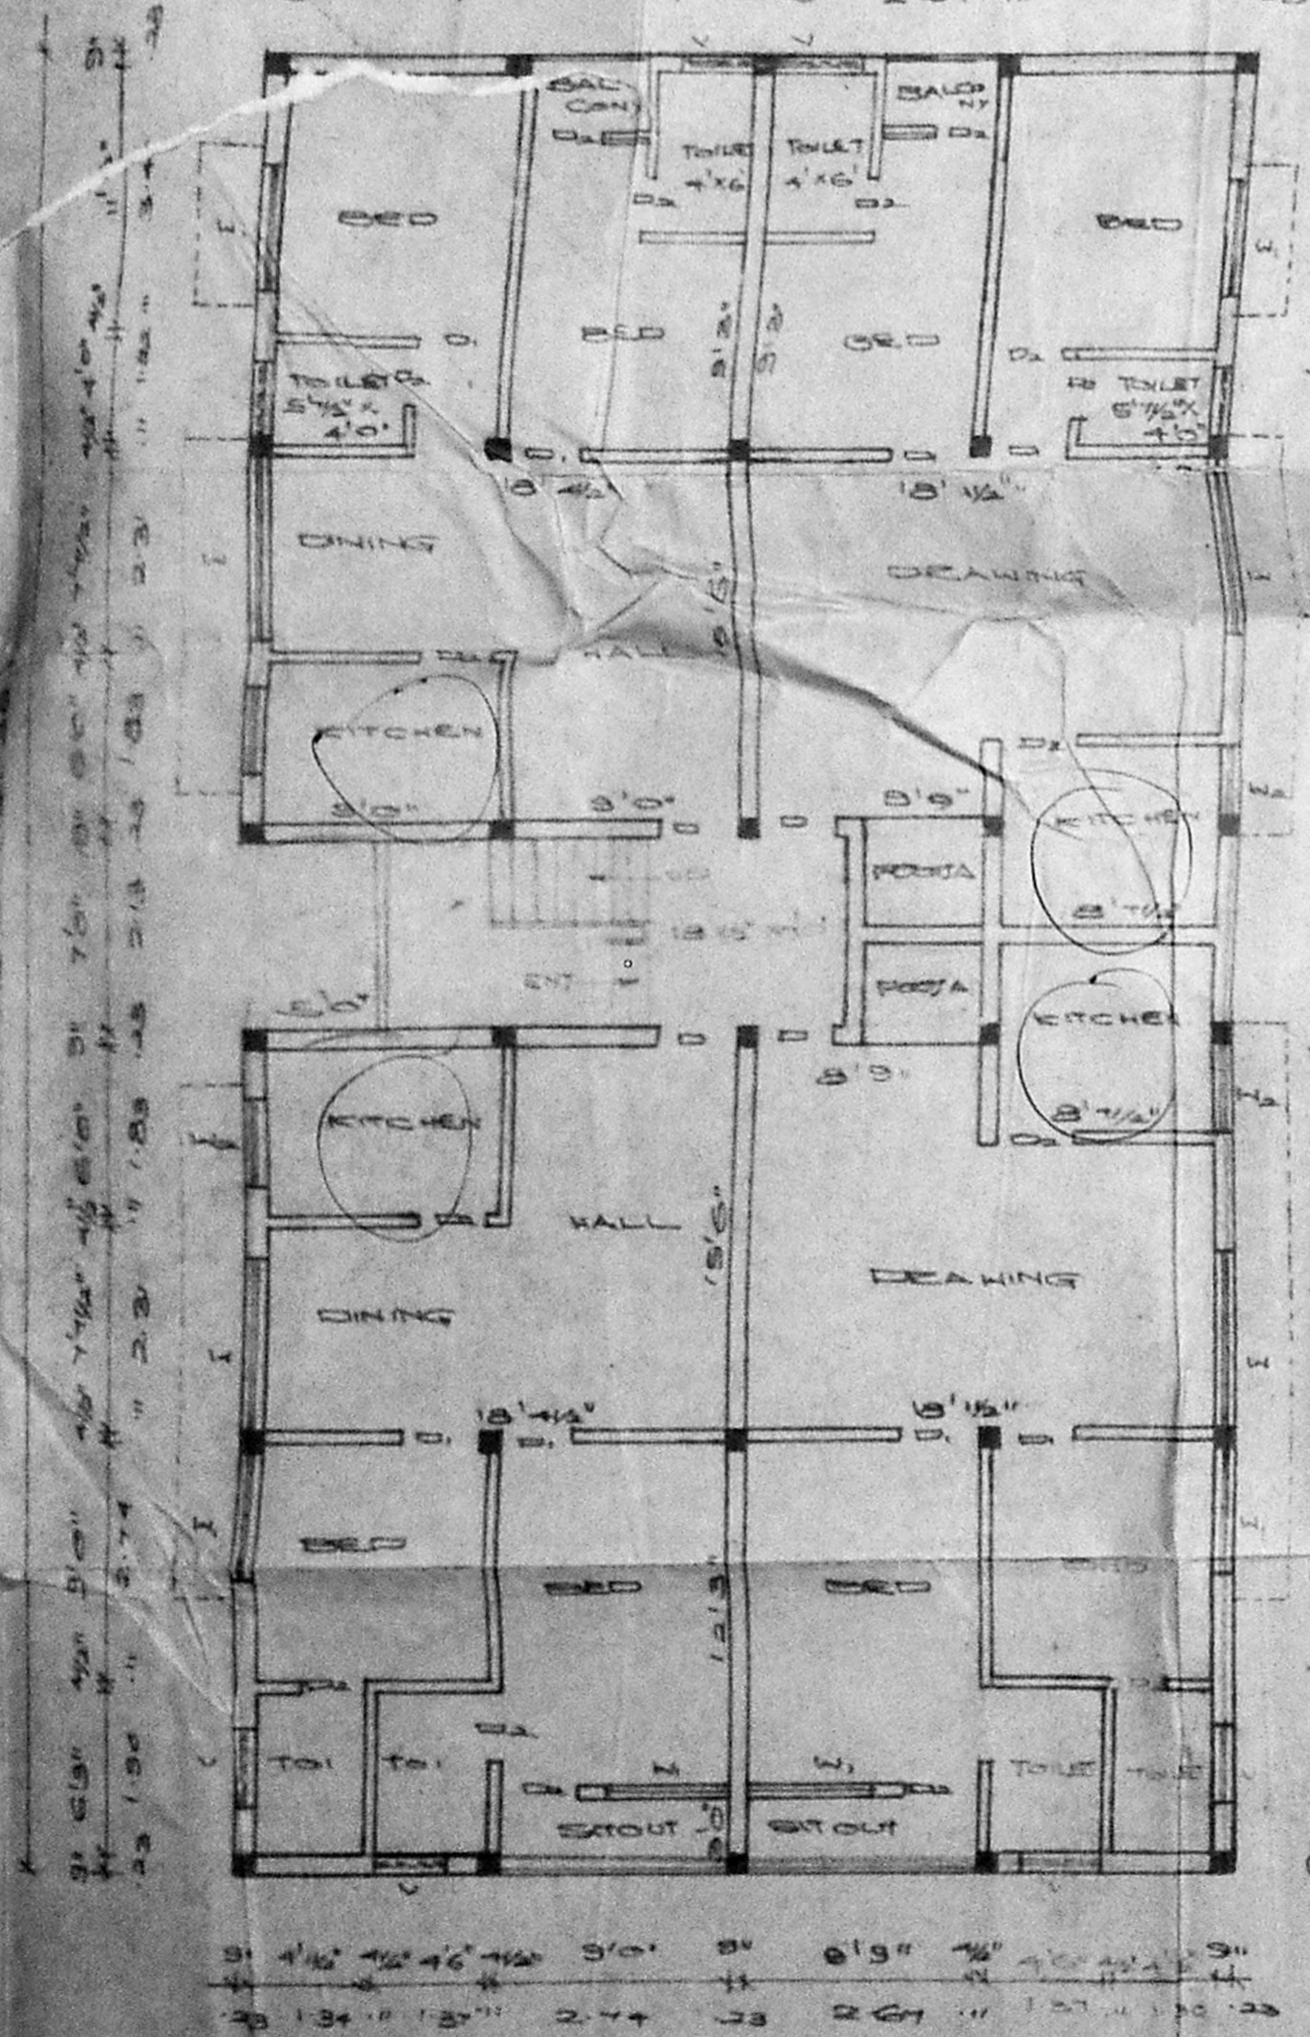


GROUND FLOOR PLAN

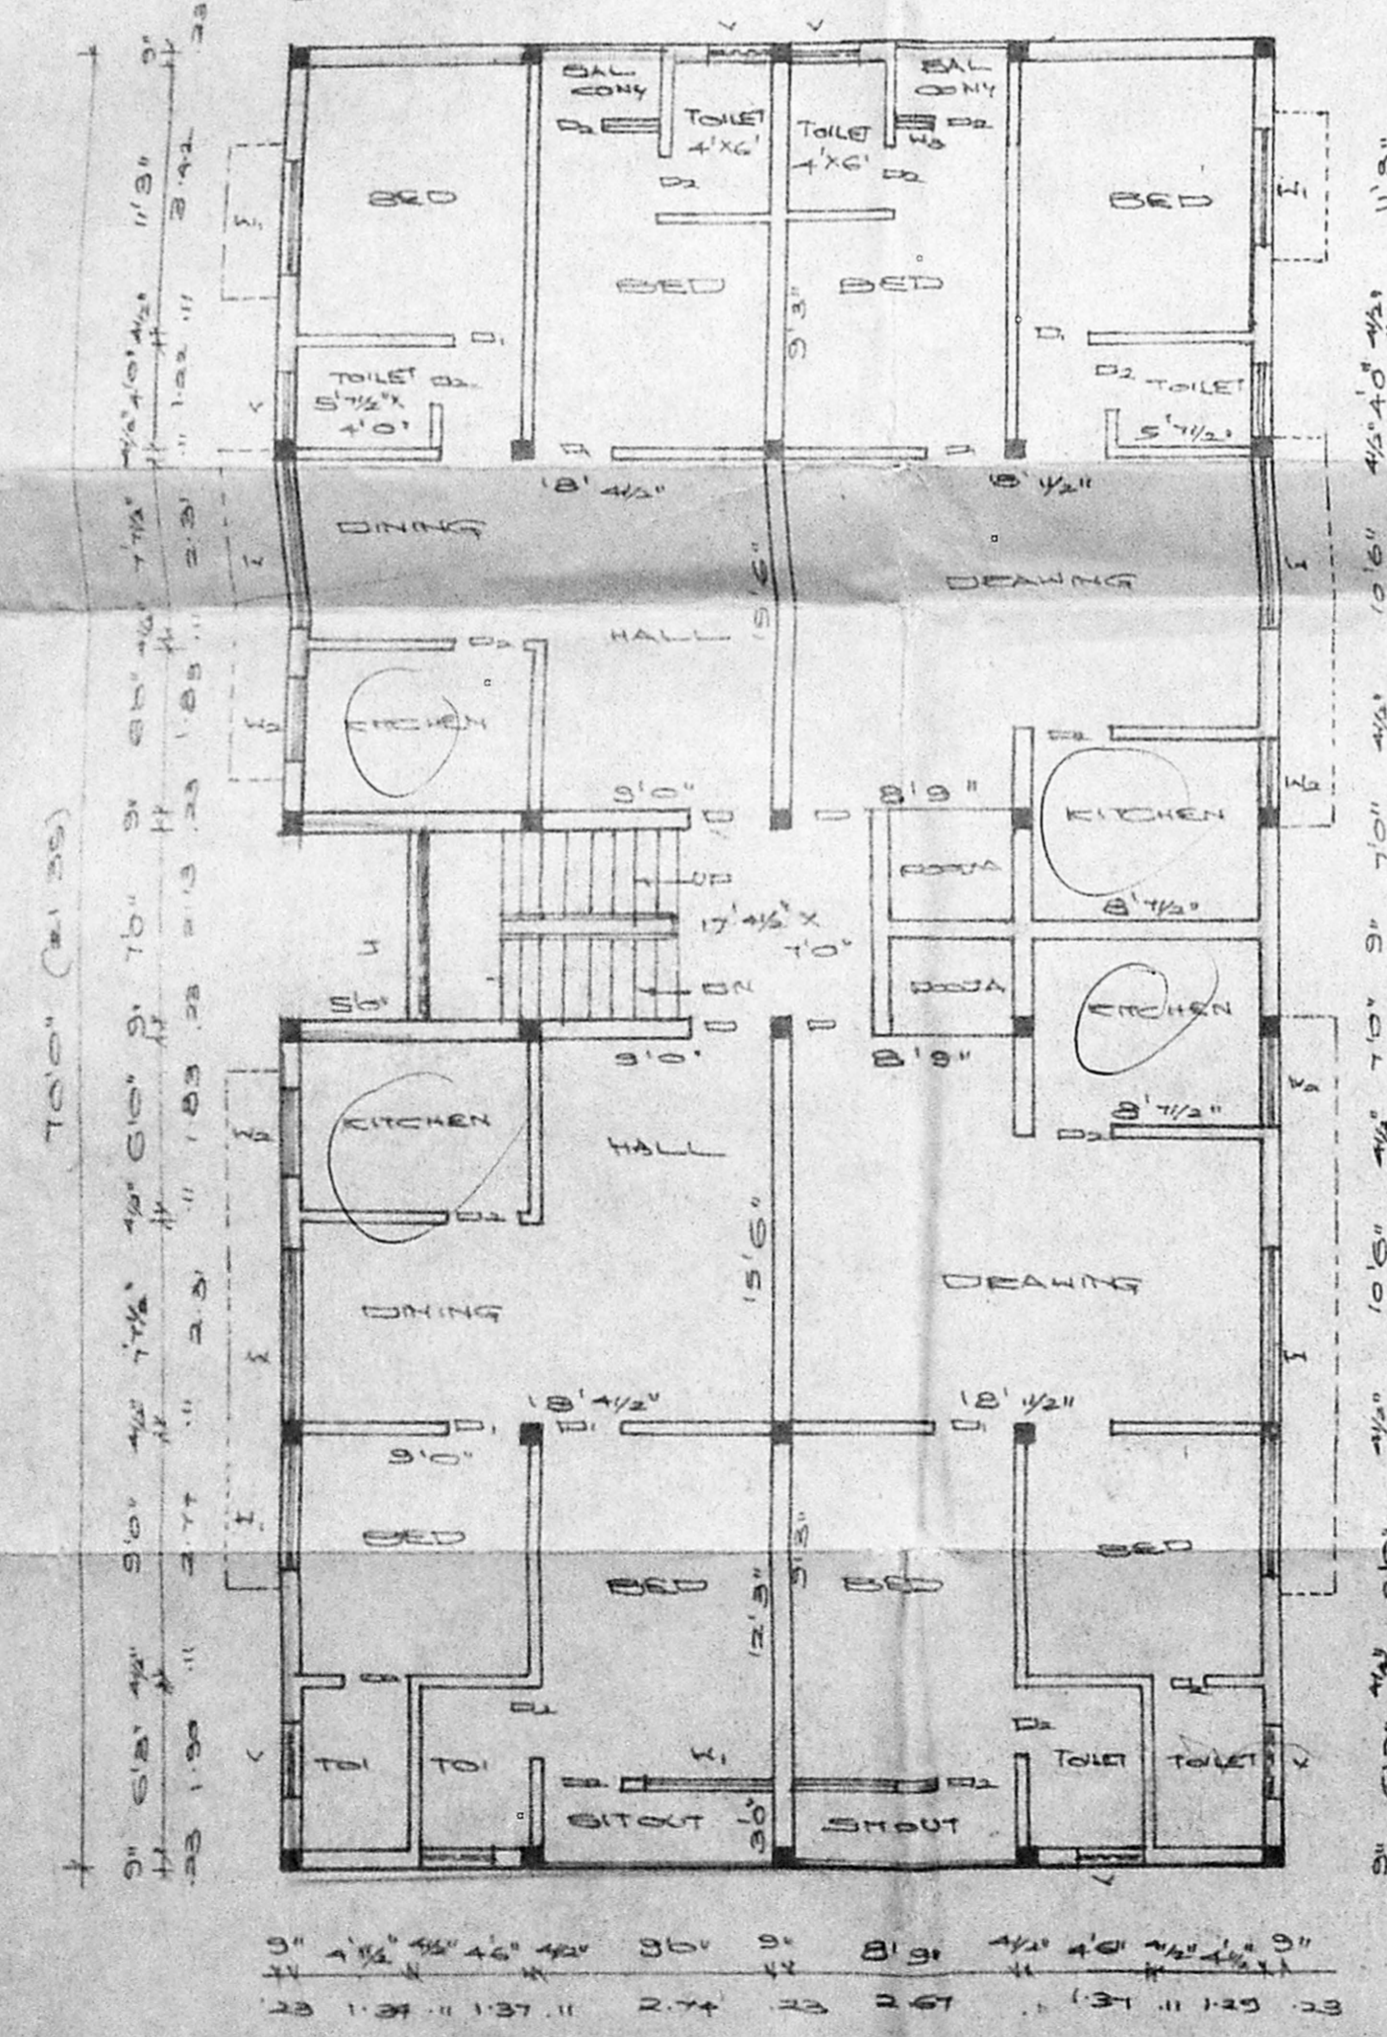

TYPICAL FLOOR PLAN OF FIRST AND SECOND

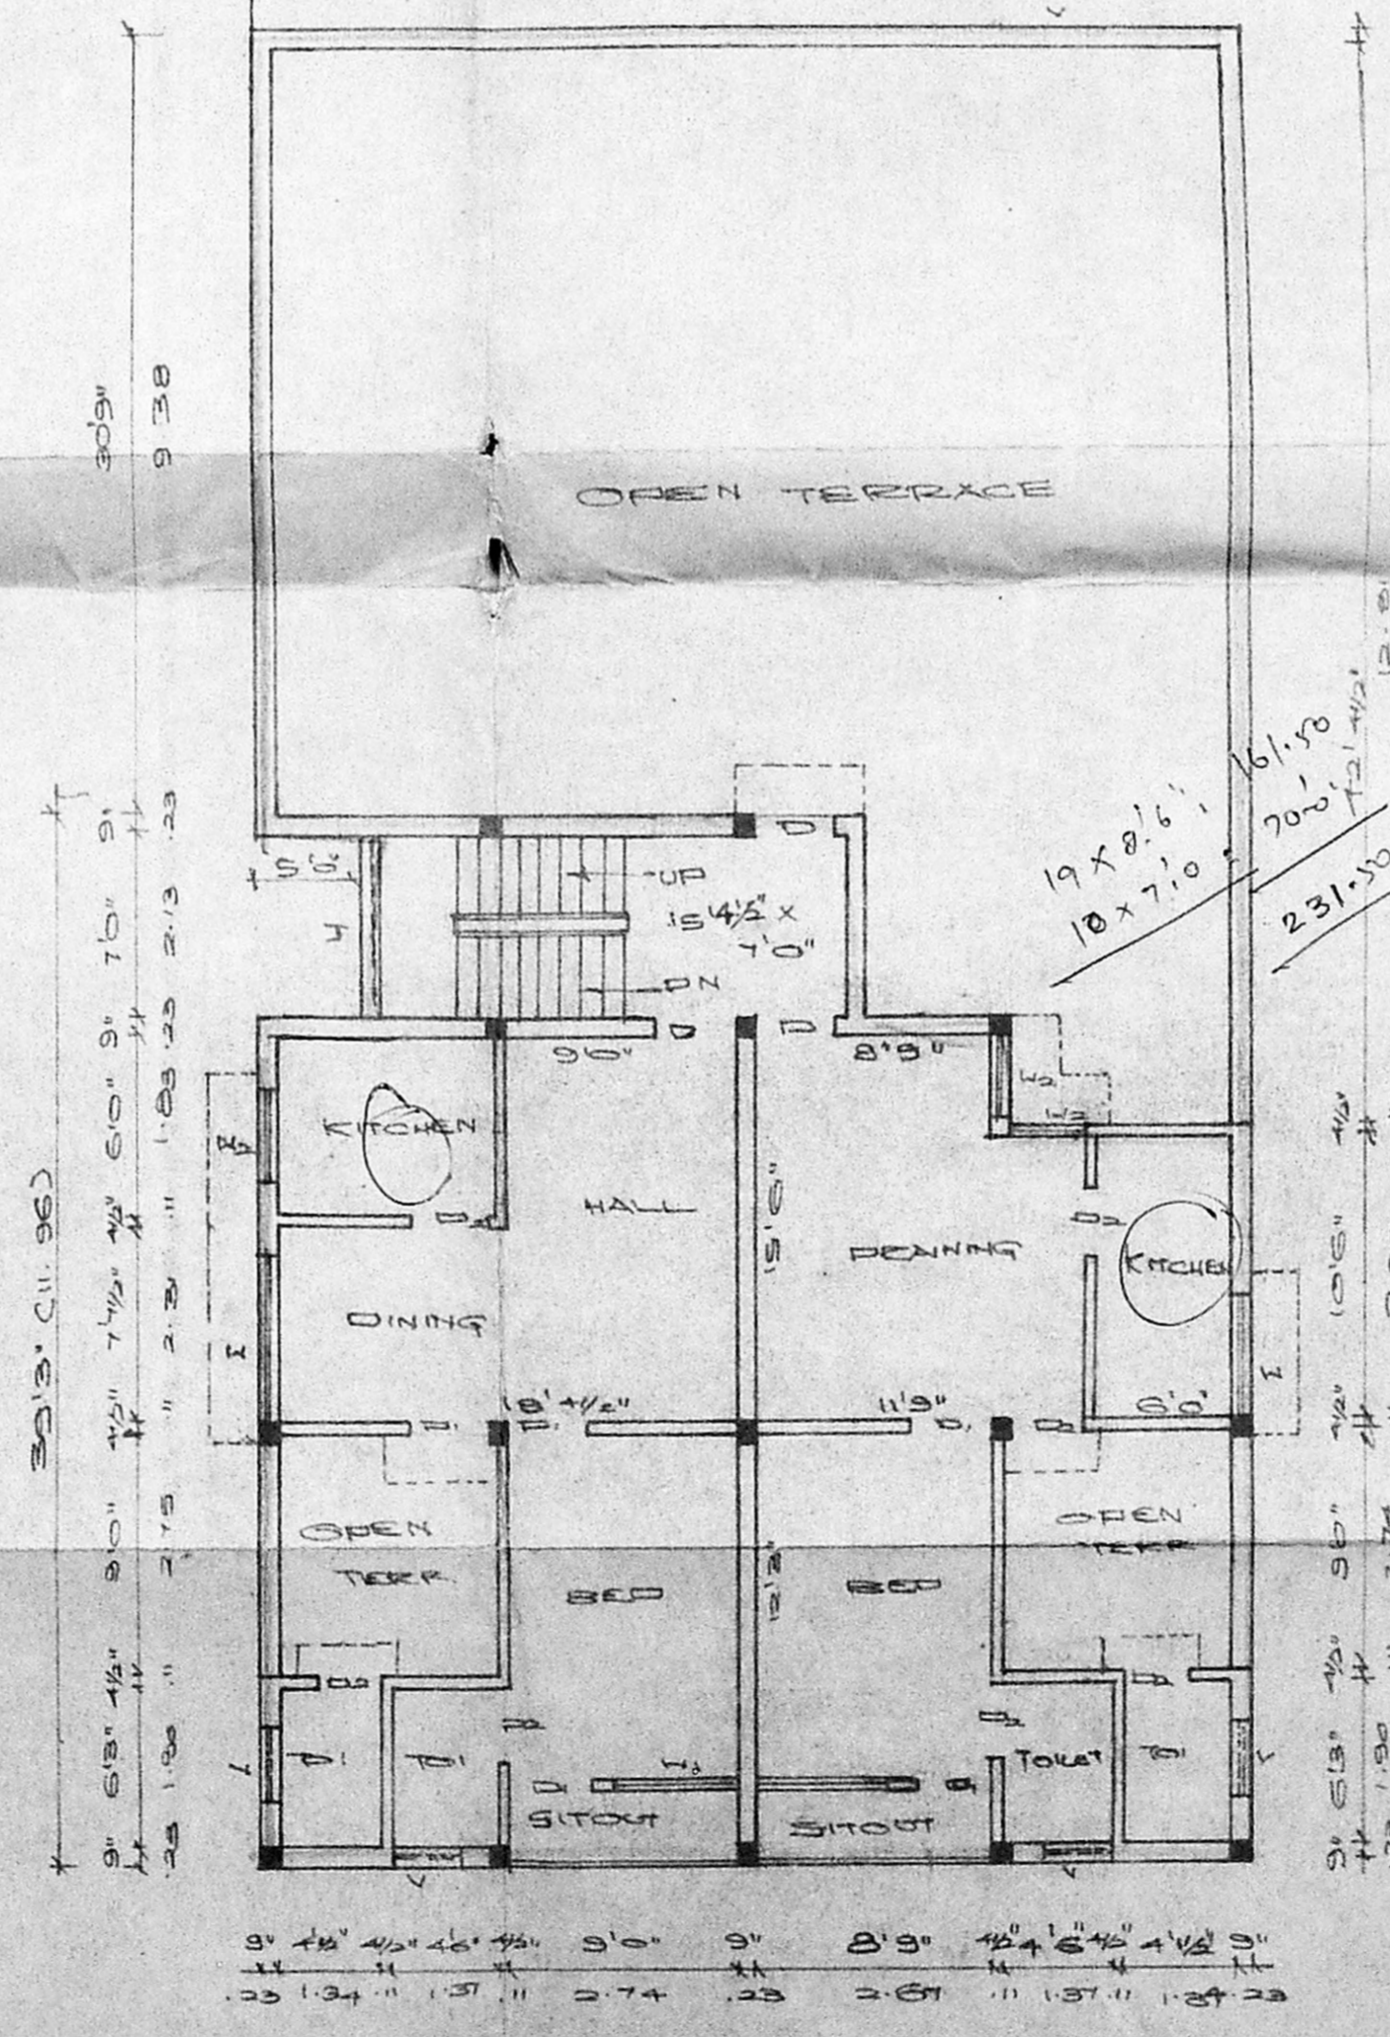

THIRD FLOOR PLAN

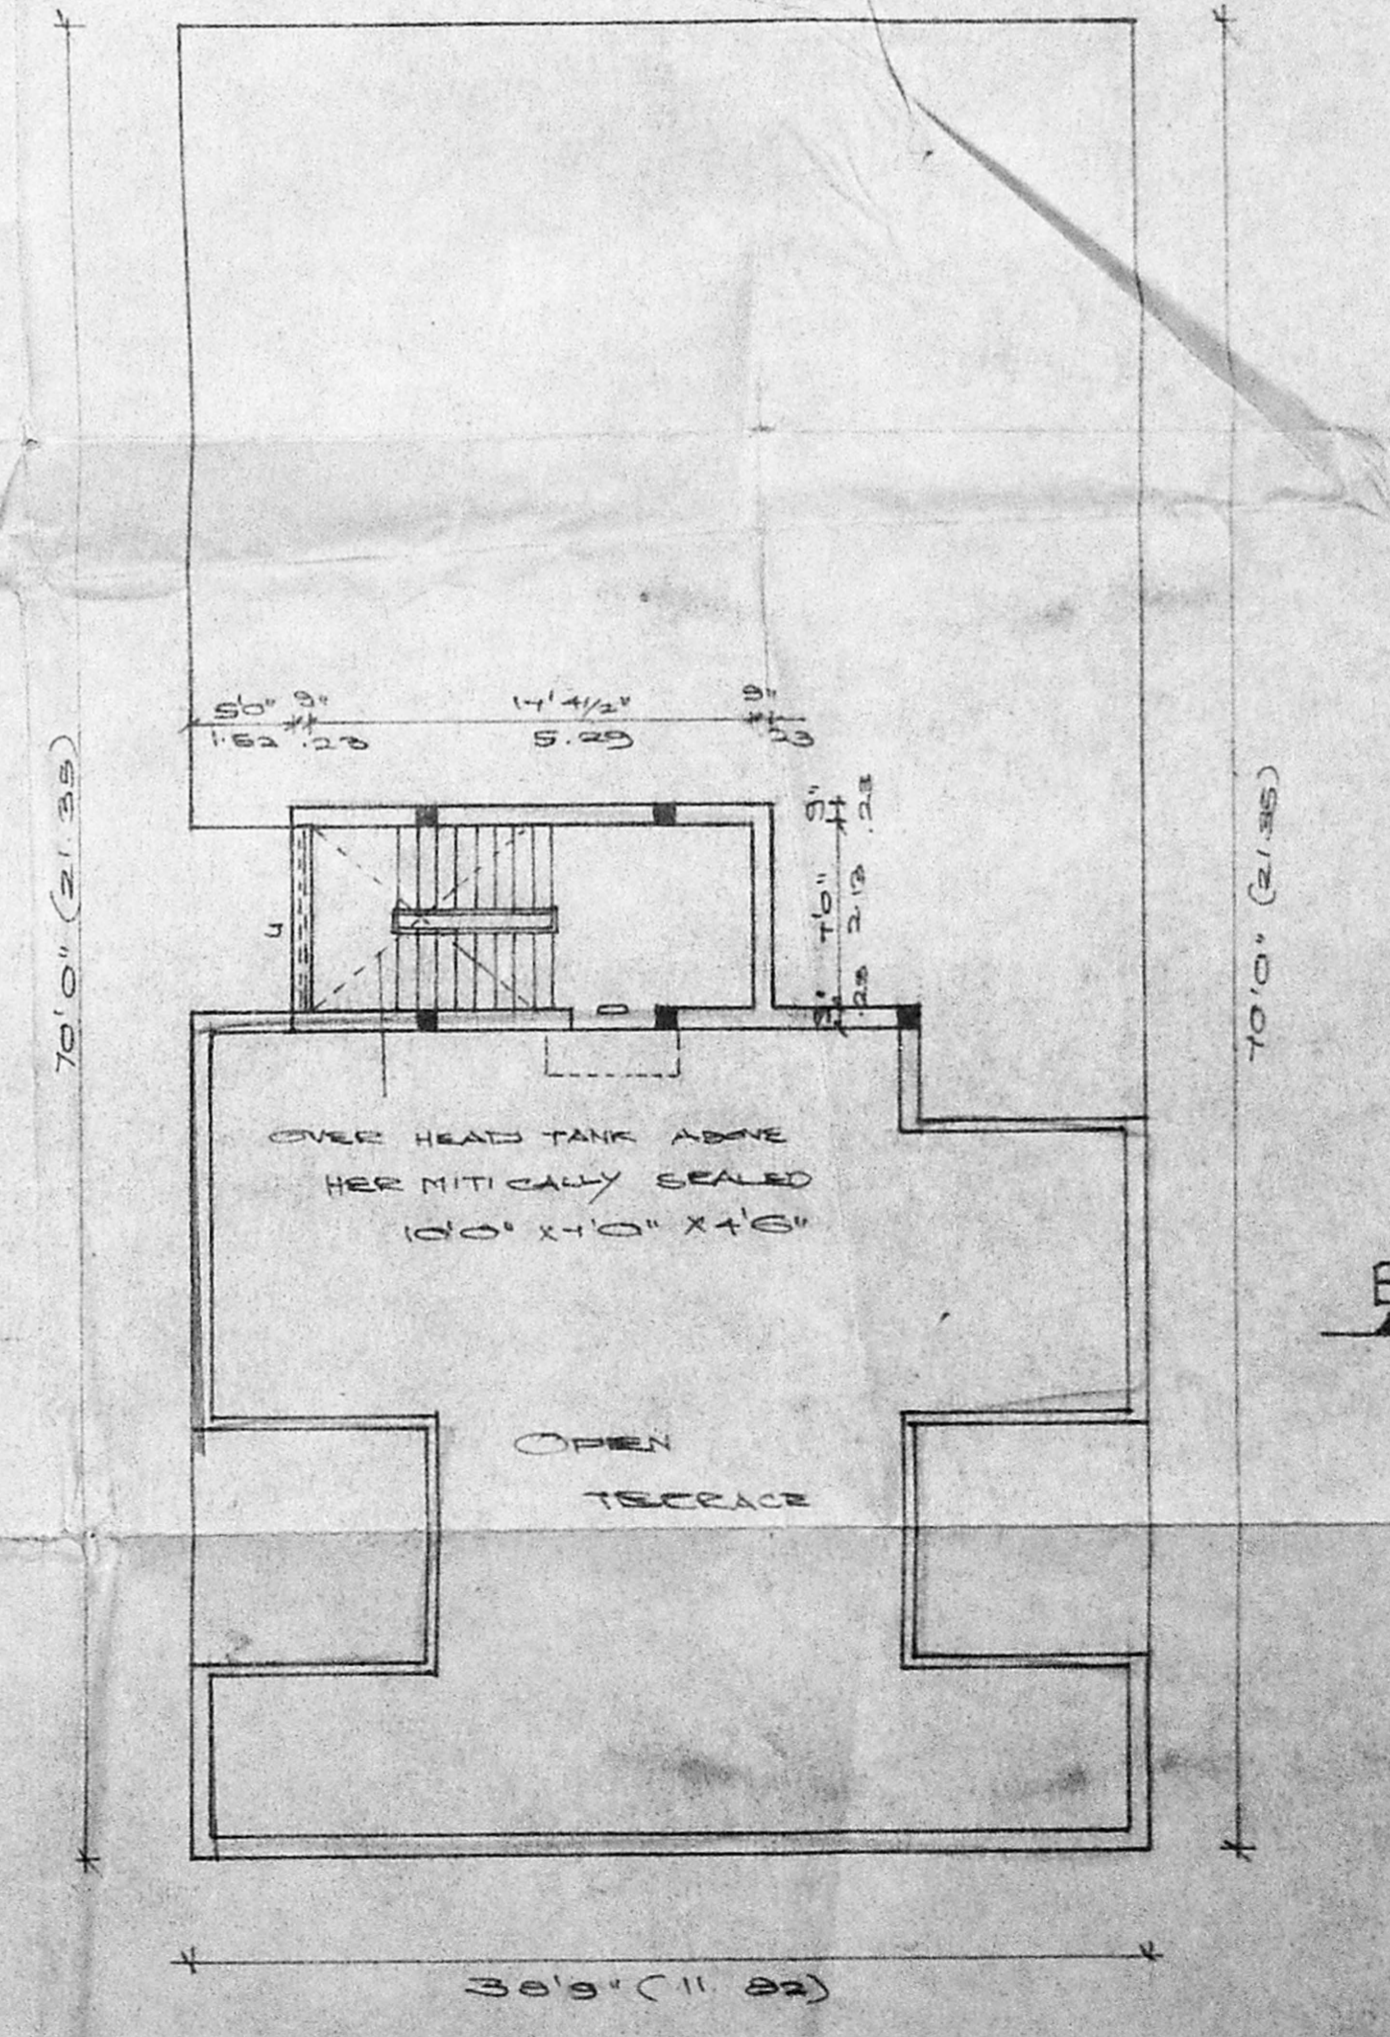

TERRACE FLOOR PLAN