



FRONT ELEVATION.

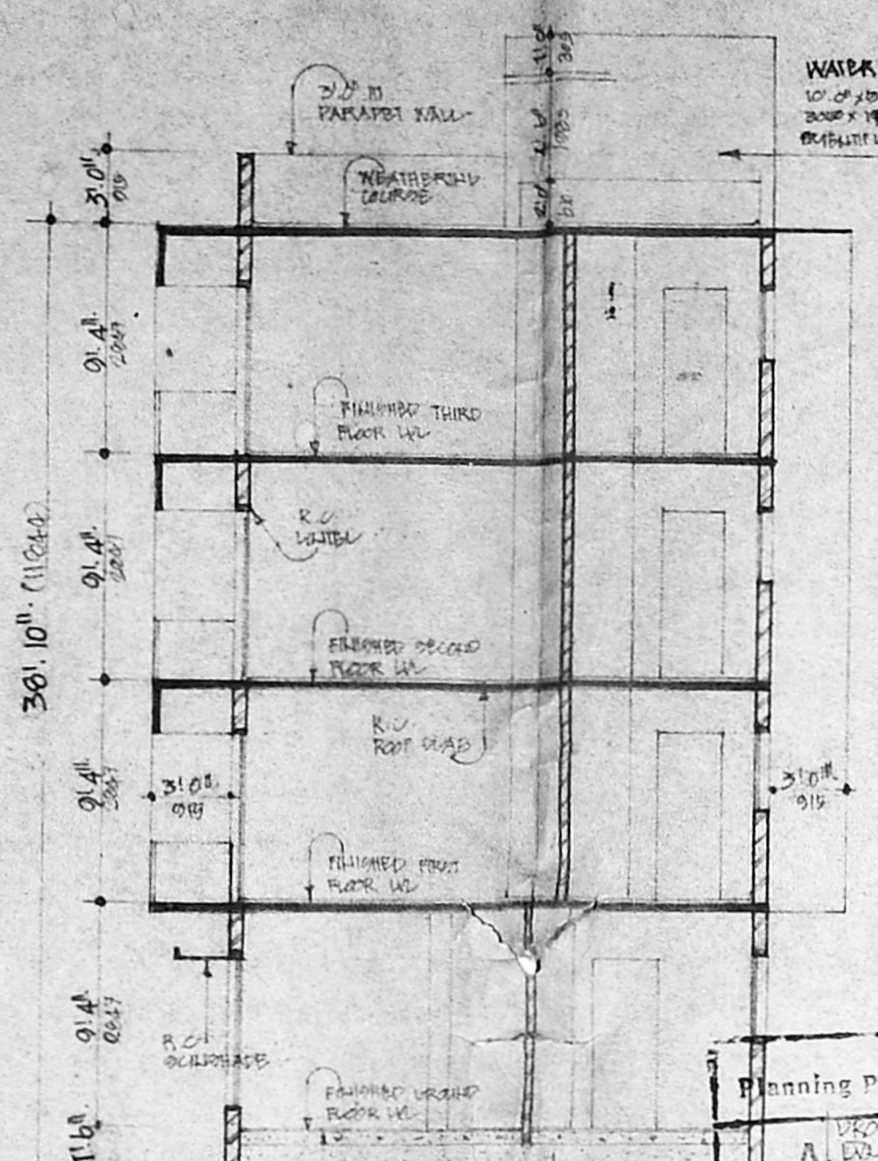


SECTION AA.

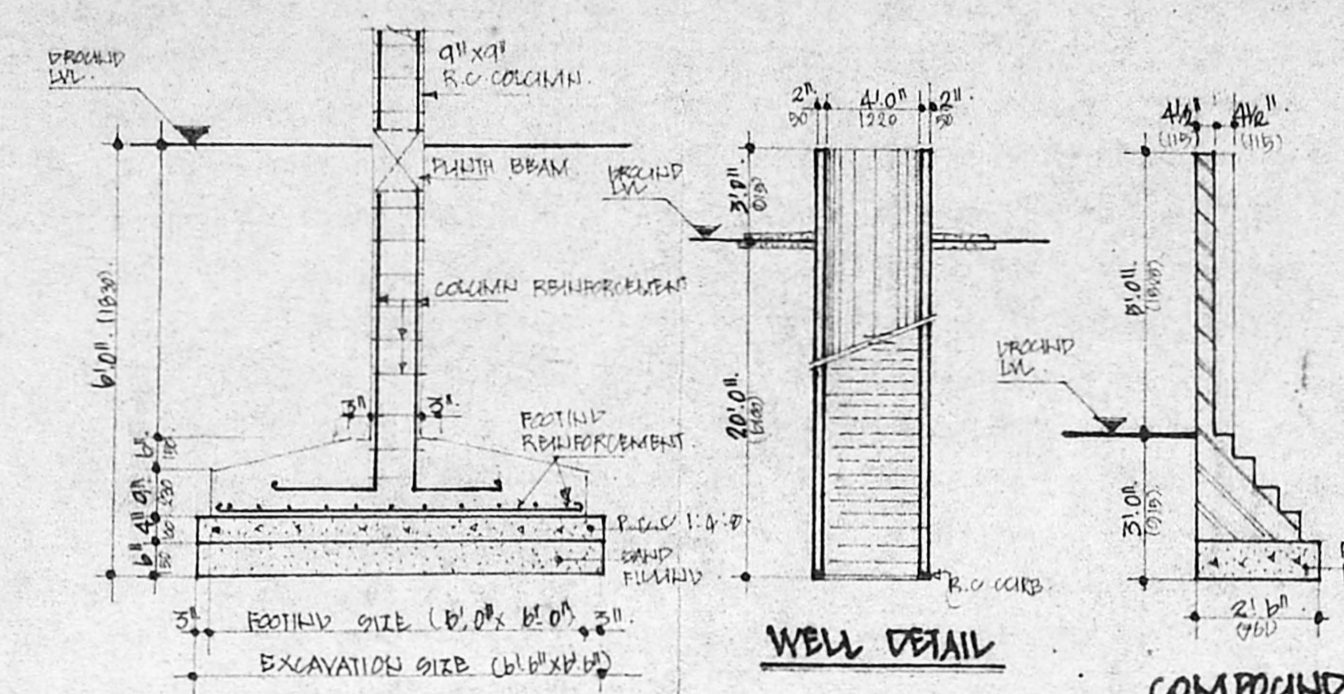

FOUNDATION DETAIL

WELL DETAIL


COMPOUND WALL DETAIL

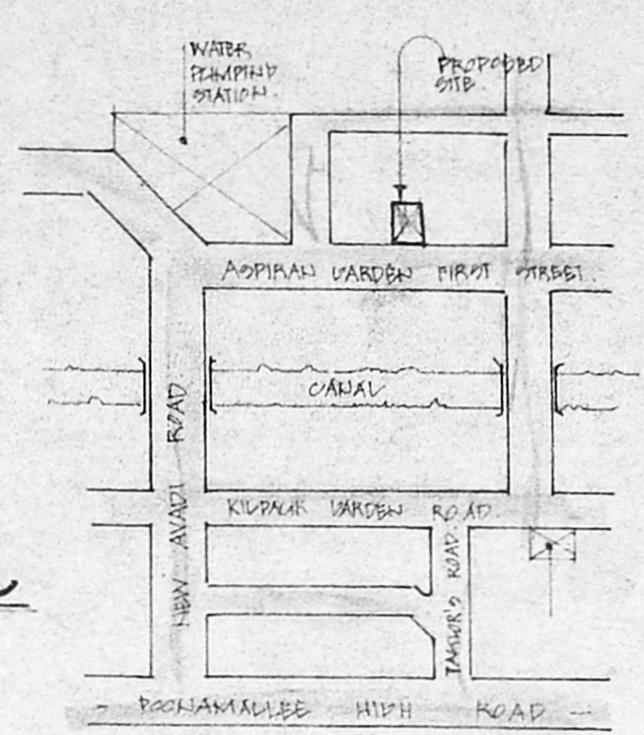


KEY PLAN.

NOT TO SCALE.


Planning Permit No. B/17202/7
APPROVED
 SUBJECT TO THE CONDITIONS IN THIS OFFICE LETTER.
 No. B/2/2016/9/21
 N.V. Nalambattu
 15/3/14
 FOR MEMBER SECRETARY
 MADRAS METROPOLITAN
 DEVELOPMENT AUTHORITY
 MADRAS - 600 008.

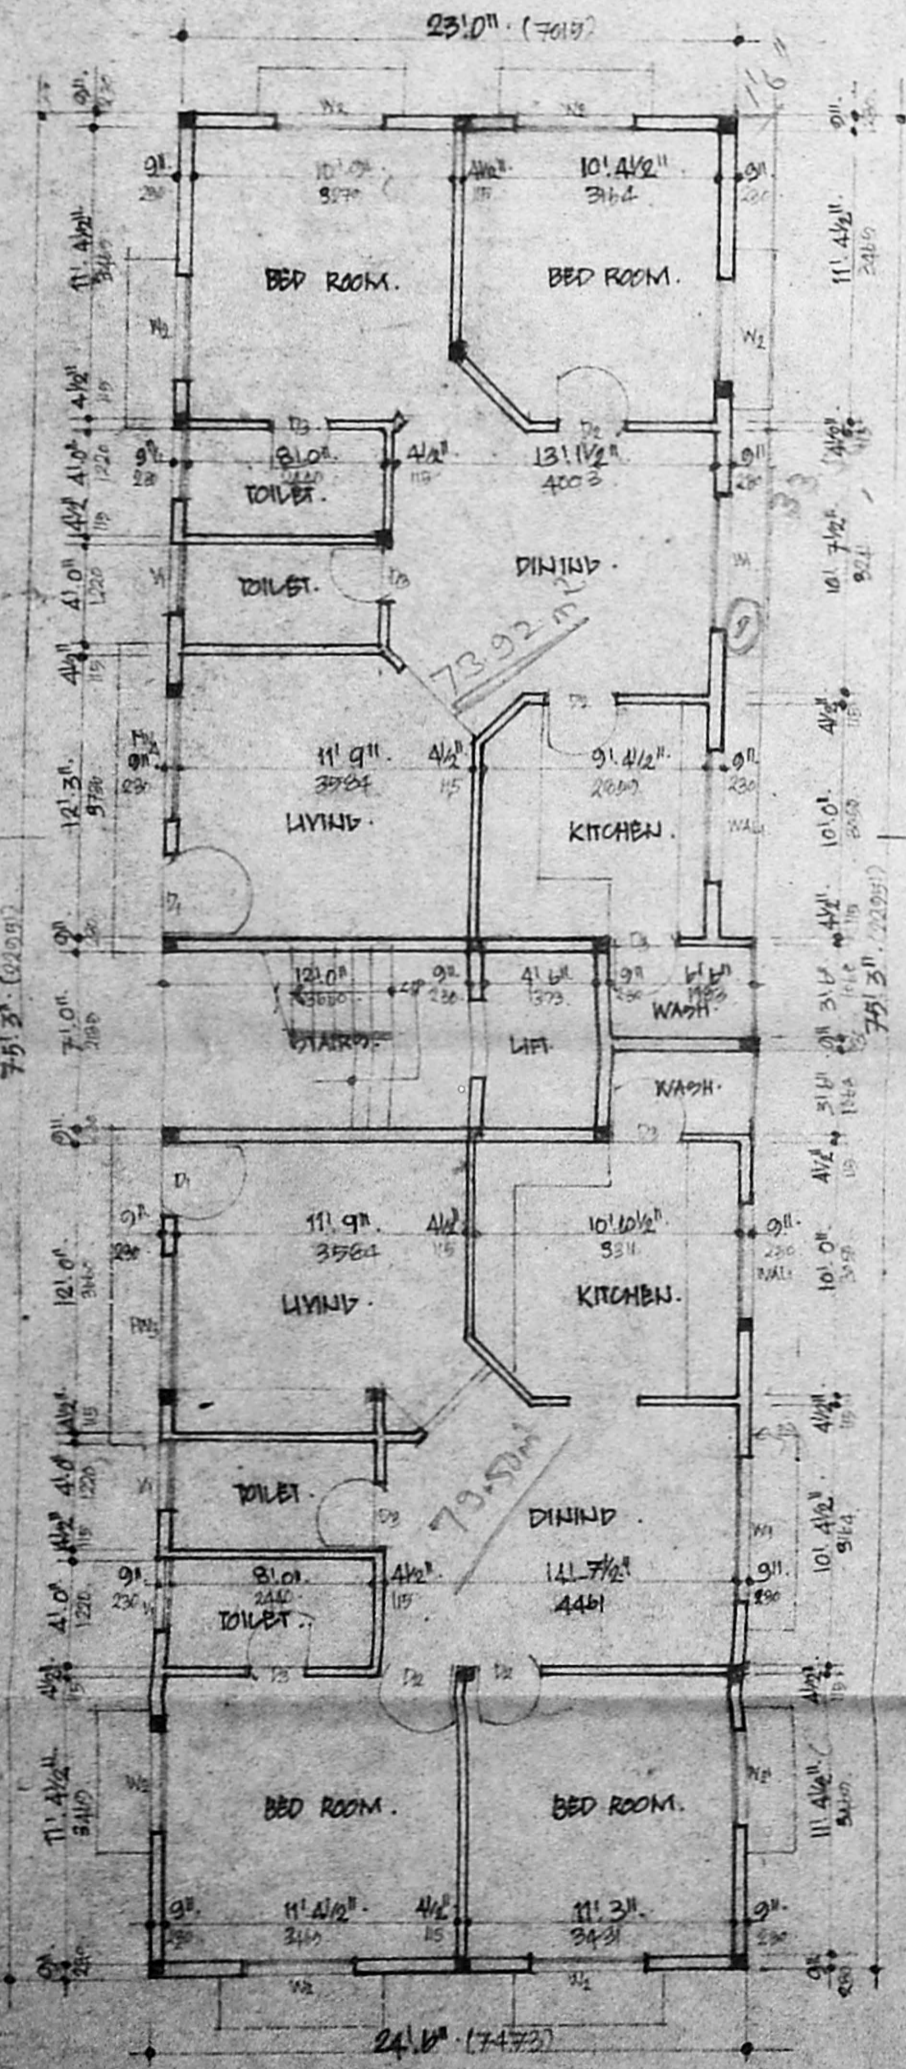


GROUND FLOOR PLAN.

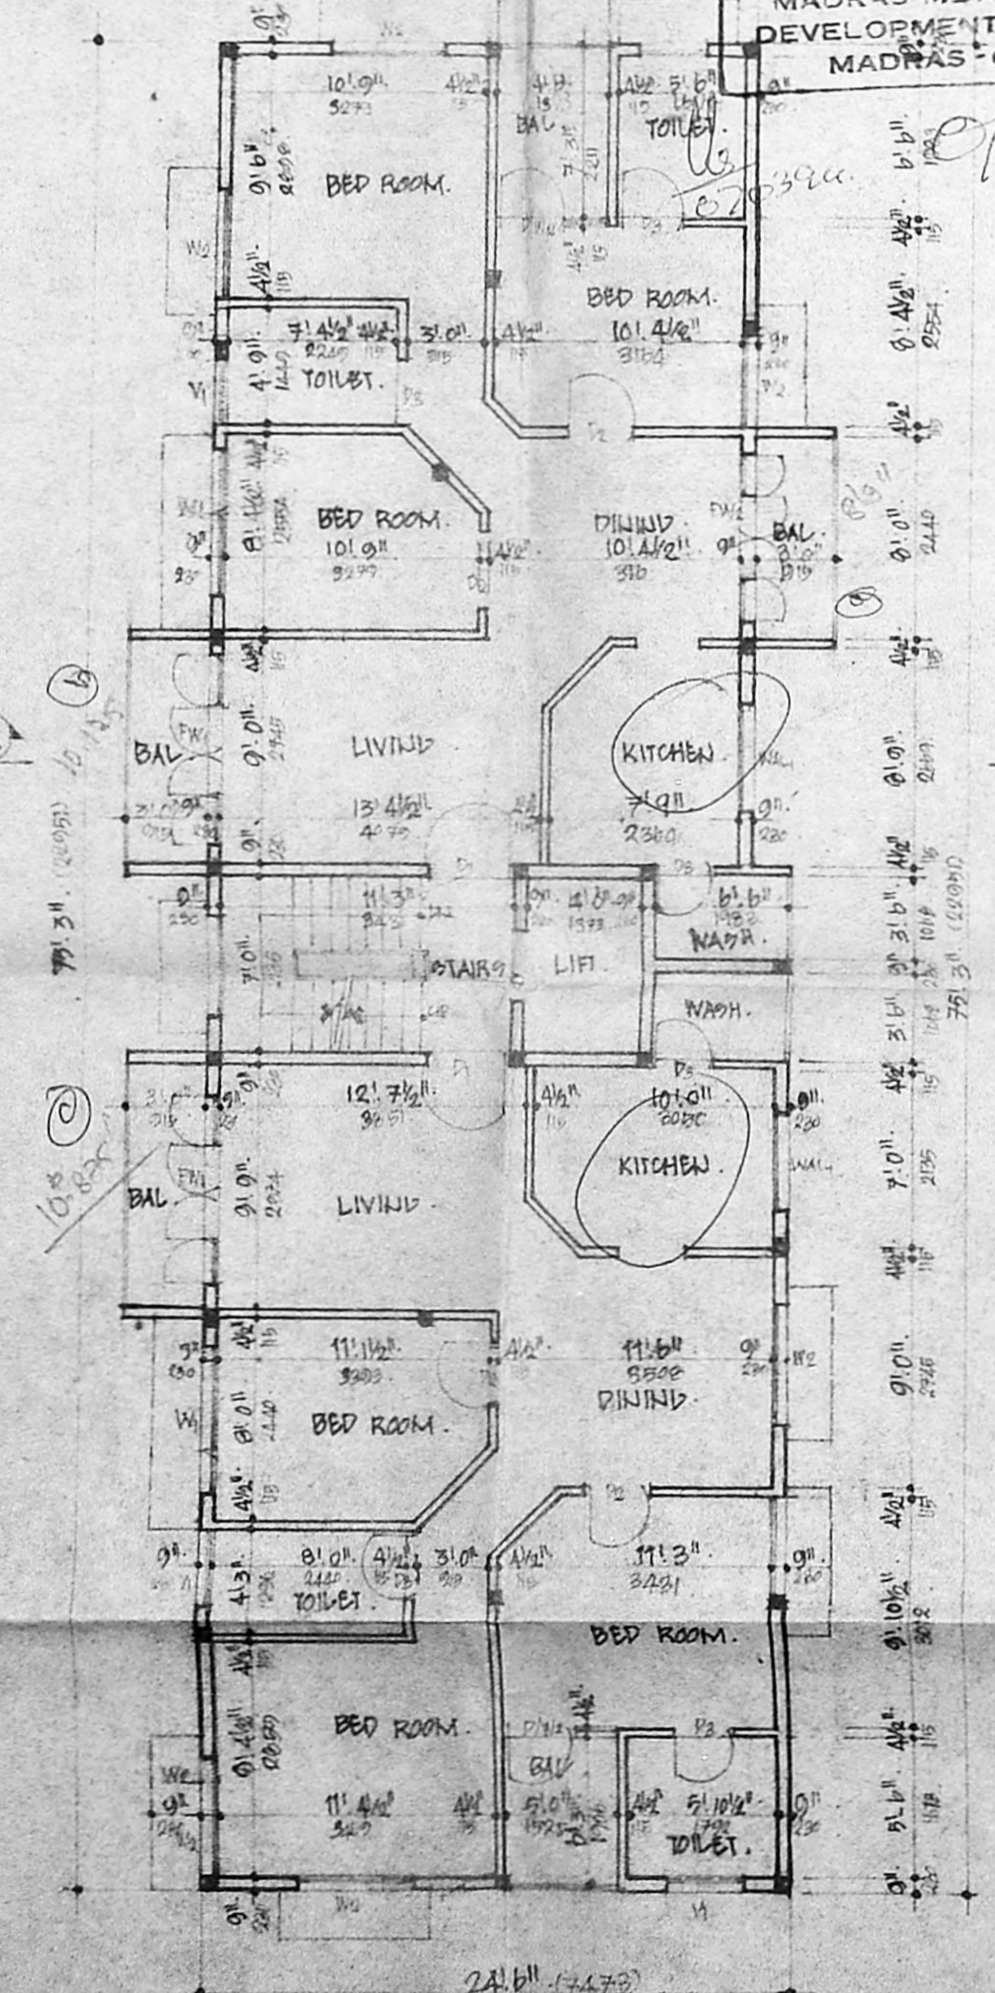

TYPICAL FLOOR PLAN (FIRST, SECOND AND THIRD).

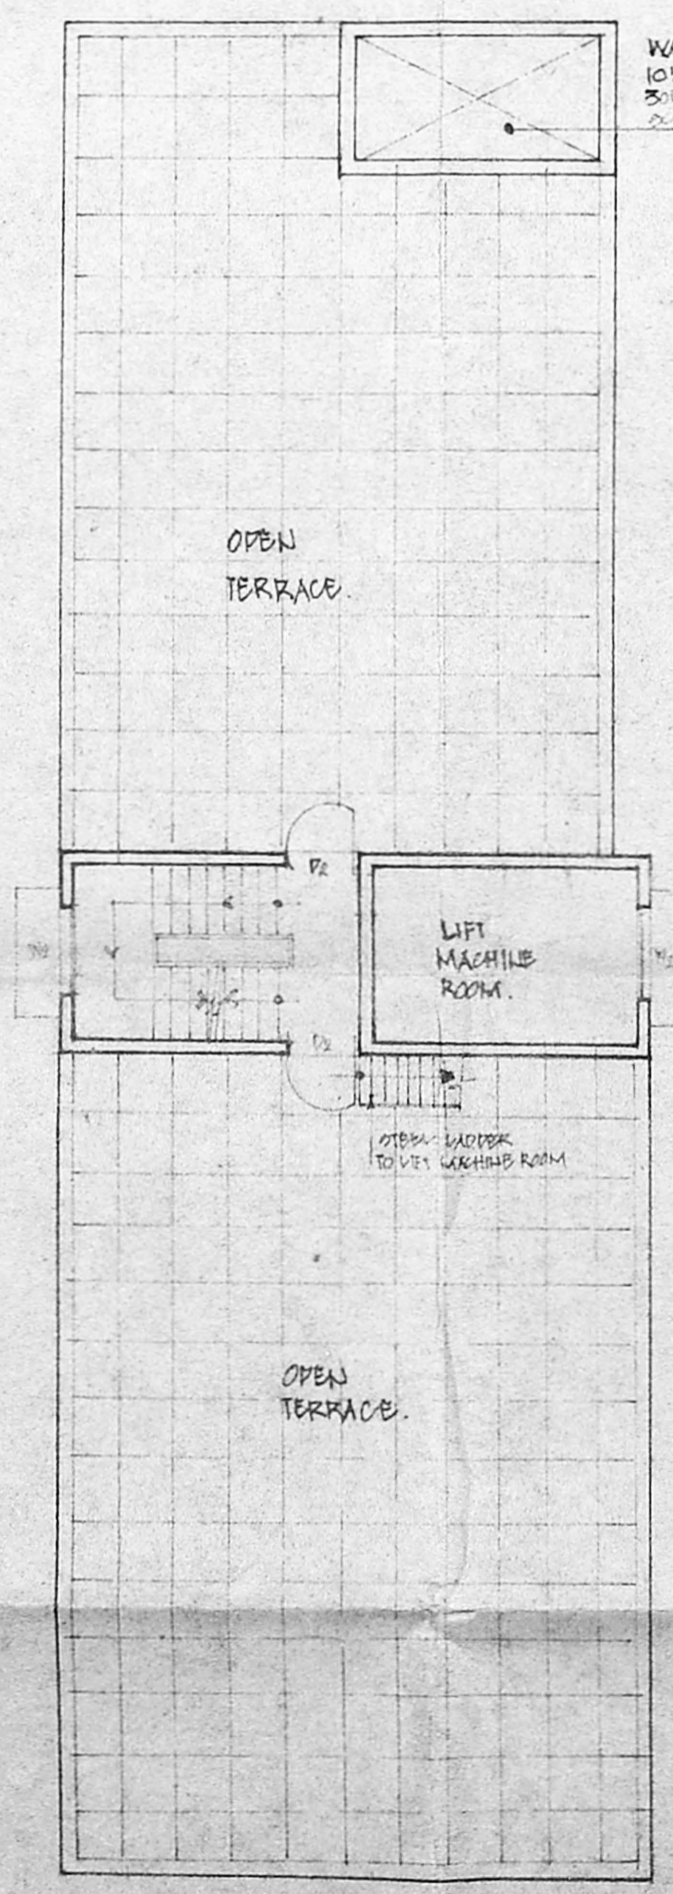

TERRACE FLOOR PLAN.

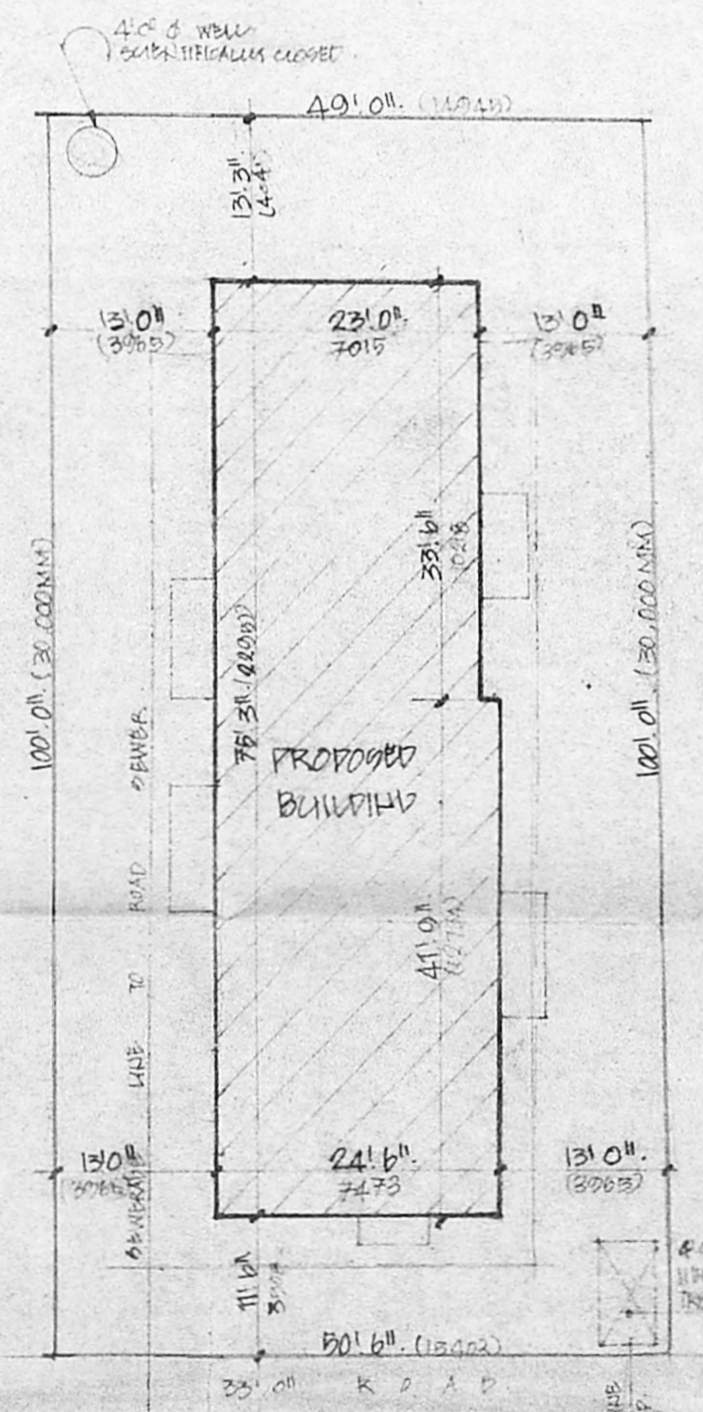

SITE PLAN.

SCALE: 1" = 10' (1:120)

REVISED PLAN

MMDA IB/PP/NO

No. B/2/2016/9/21

Part I

Part II

A.P. 101

SPECIFICATIONS.

- R.C. COLUMN PORTLAND II POCC
- COLUMNS ARE CONCRETE
- ROOFING FLOORING
- BLACK WORK IN BASEMENT AND OTHER STRUCTURES
- ROOF ARE FINISHED BY CEILING PLASTER I.C.
- WALLS ARE FINISHED BY CEILING PAINT
- WALLS ARE FINISHED BY TRAK PAINT
- WATER OVER OPENINGS
- ROOF COVERED BY R.C. SLAB
- WEATHERING COURSE LAY OVER R.C. SLAB WITH PROPER SLOPE

SCHEDULE OF WORKS.


NO.	QTY	DESCRIPTION
01	3.00 x 7.00	T.W. BATHROOM DOOR
02	3.00 x 7.00	T.W. DANCEHALL DOOR
03	2.10 x 7.00	T.W. FLIGHT DOOR
04	3.00 x 7.00	T.W. DOOR CORN WINDOW
05	4.10 x 7.00	T.W. DOOR CORN WINDOW
06	3.00 x 7.00	T.W. FRENCH WINDOW
07	3.00 x 7.00	T.W. FRENCH WINDOW
PROPOSED FLATS AT PLOT NO. 11, DOOR NO. 37 OF FIRST STREET, AADIRAN VARDEN KILPAK, MADRAS. S. NO. 63/3.

AREA STATEMENT.

AREA	SQ. FT.	SQ. M.
GROUND FLOOR	1743.00	160.44
FIRST FLOOR	1882.00	173.40
SECOND FLOOR	1882.00	173.40
THIRD FLOOR	1882.00	173.40
TOTAL	7412.00	680.64
PLOT AREA	4875.00	450.9

COLOR CODE REFERENCE.

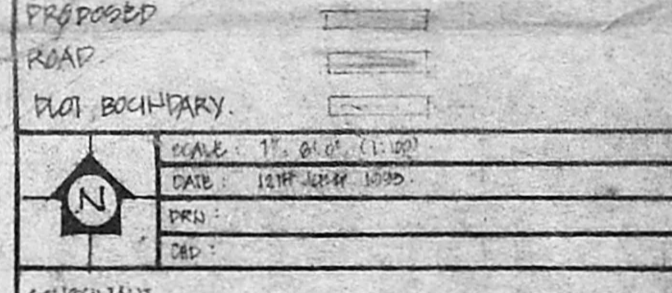

CONTRACTOR: G. THIRUVENKADAM.

A-20 ANNALAYAR, MADRAS 600 002. PHONE: 626 32 82.

S. Jhange Pandin
S. Lakshman Pandin

OWNER'S SIGNATURE.

G. Senthil Kumar
 G. Senthil Kumar B.E.
 CIVIL ENGINEER & CONSULTANT
 1, ELU METH CHENY (10/17), 52
 JUNCTION OF MADRAS
 NORTH CHENY ST., MADRAS 600 002.

LICENSED CONTRACTOR.