




FRONT ELEVATION

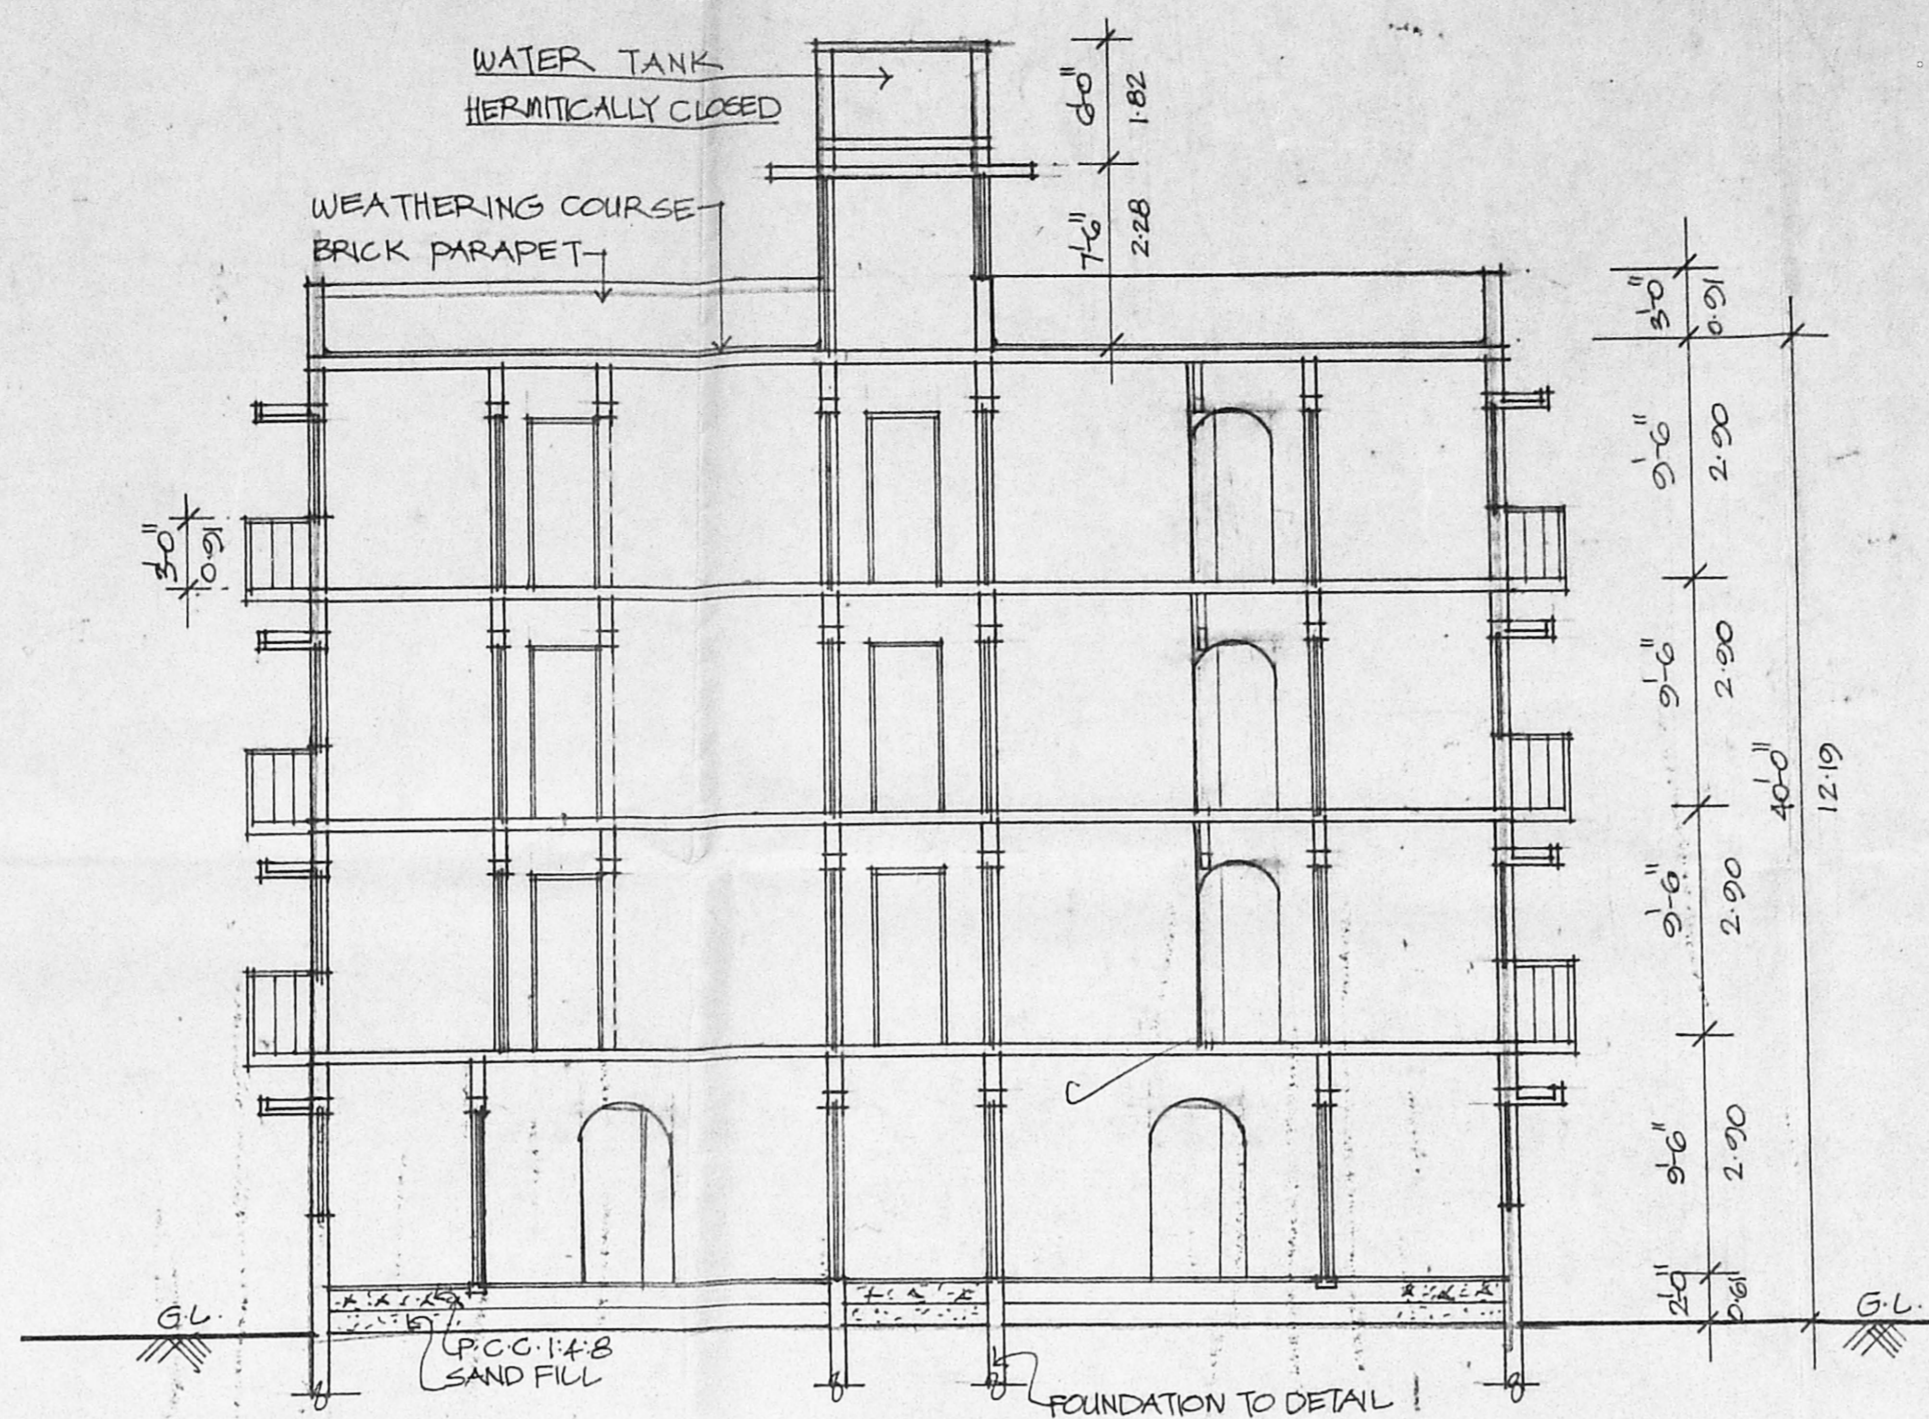

SECTION-AA

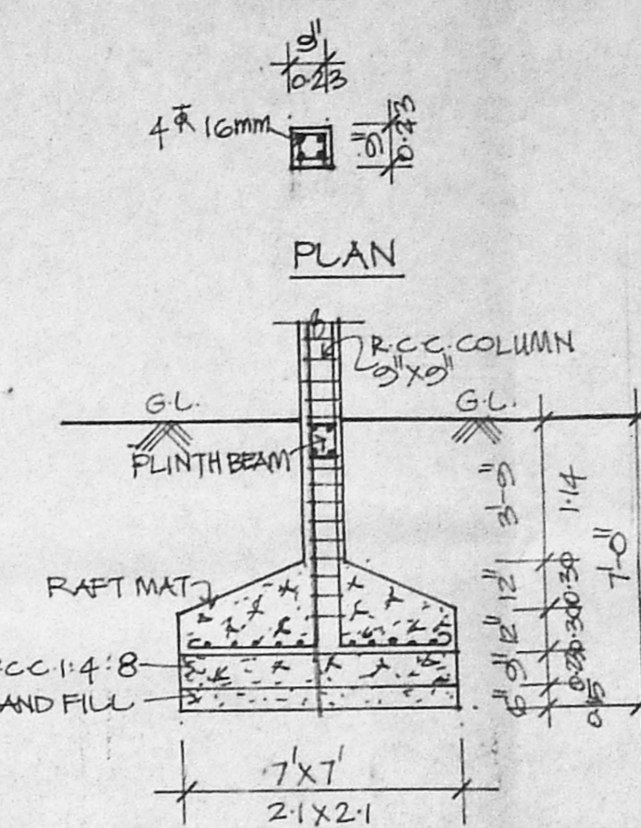

FOUNDATION DETAIL  
SCALE: 1"=4'-0"

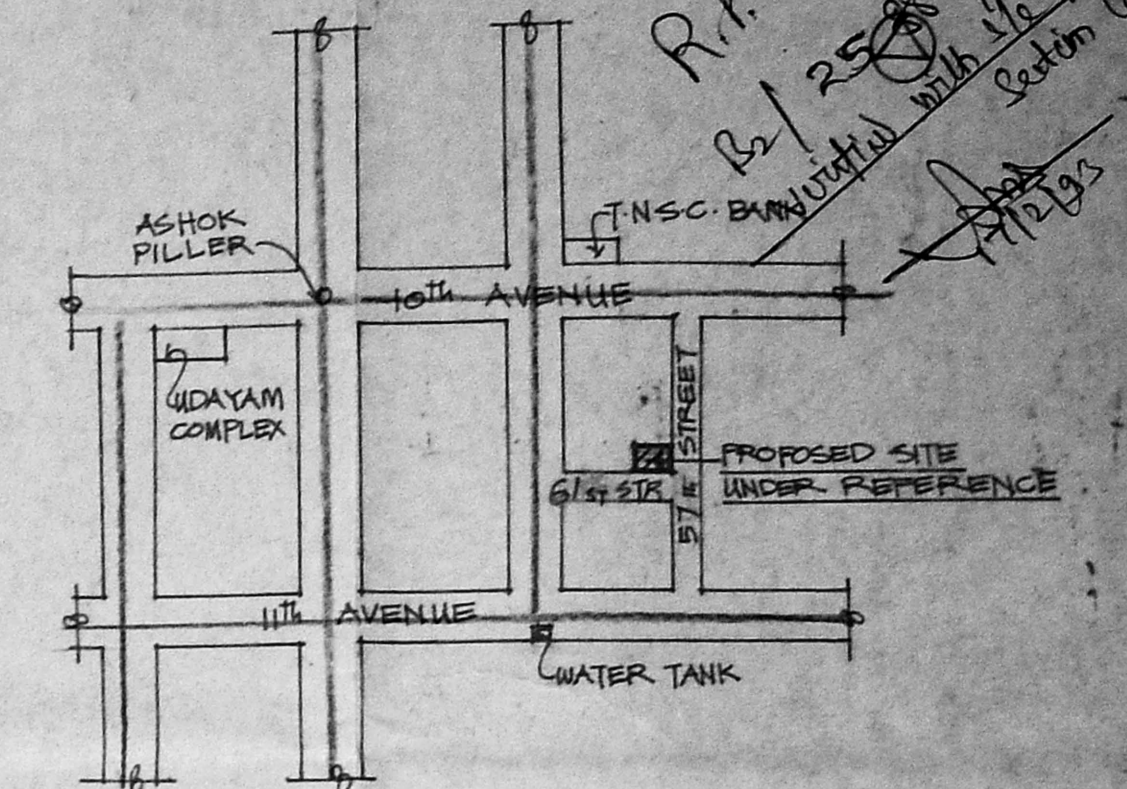

KEY PLAN  
(NOT TO SCALE)

Planning Permit No. 115/17/92/34


**APPROVED**

SUBJECT TO THE CONDITIONS IN THE ORDER LETTER.

No. 2583/93 dt. 02.9.94


M. V. Nallayandi 18/12/94

FOR MEMBER SECRETARY  
MADRAS METROPOLITAN  
DEVELOPMENT AUTHORITY  
MADRAS 600 005

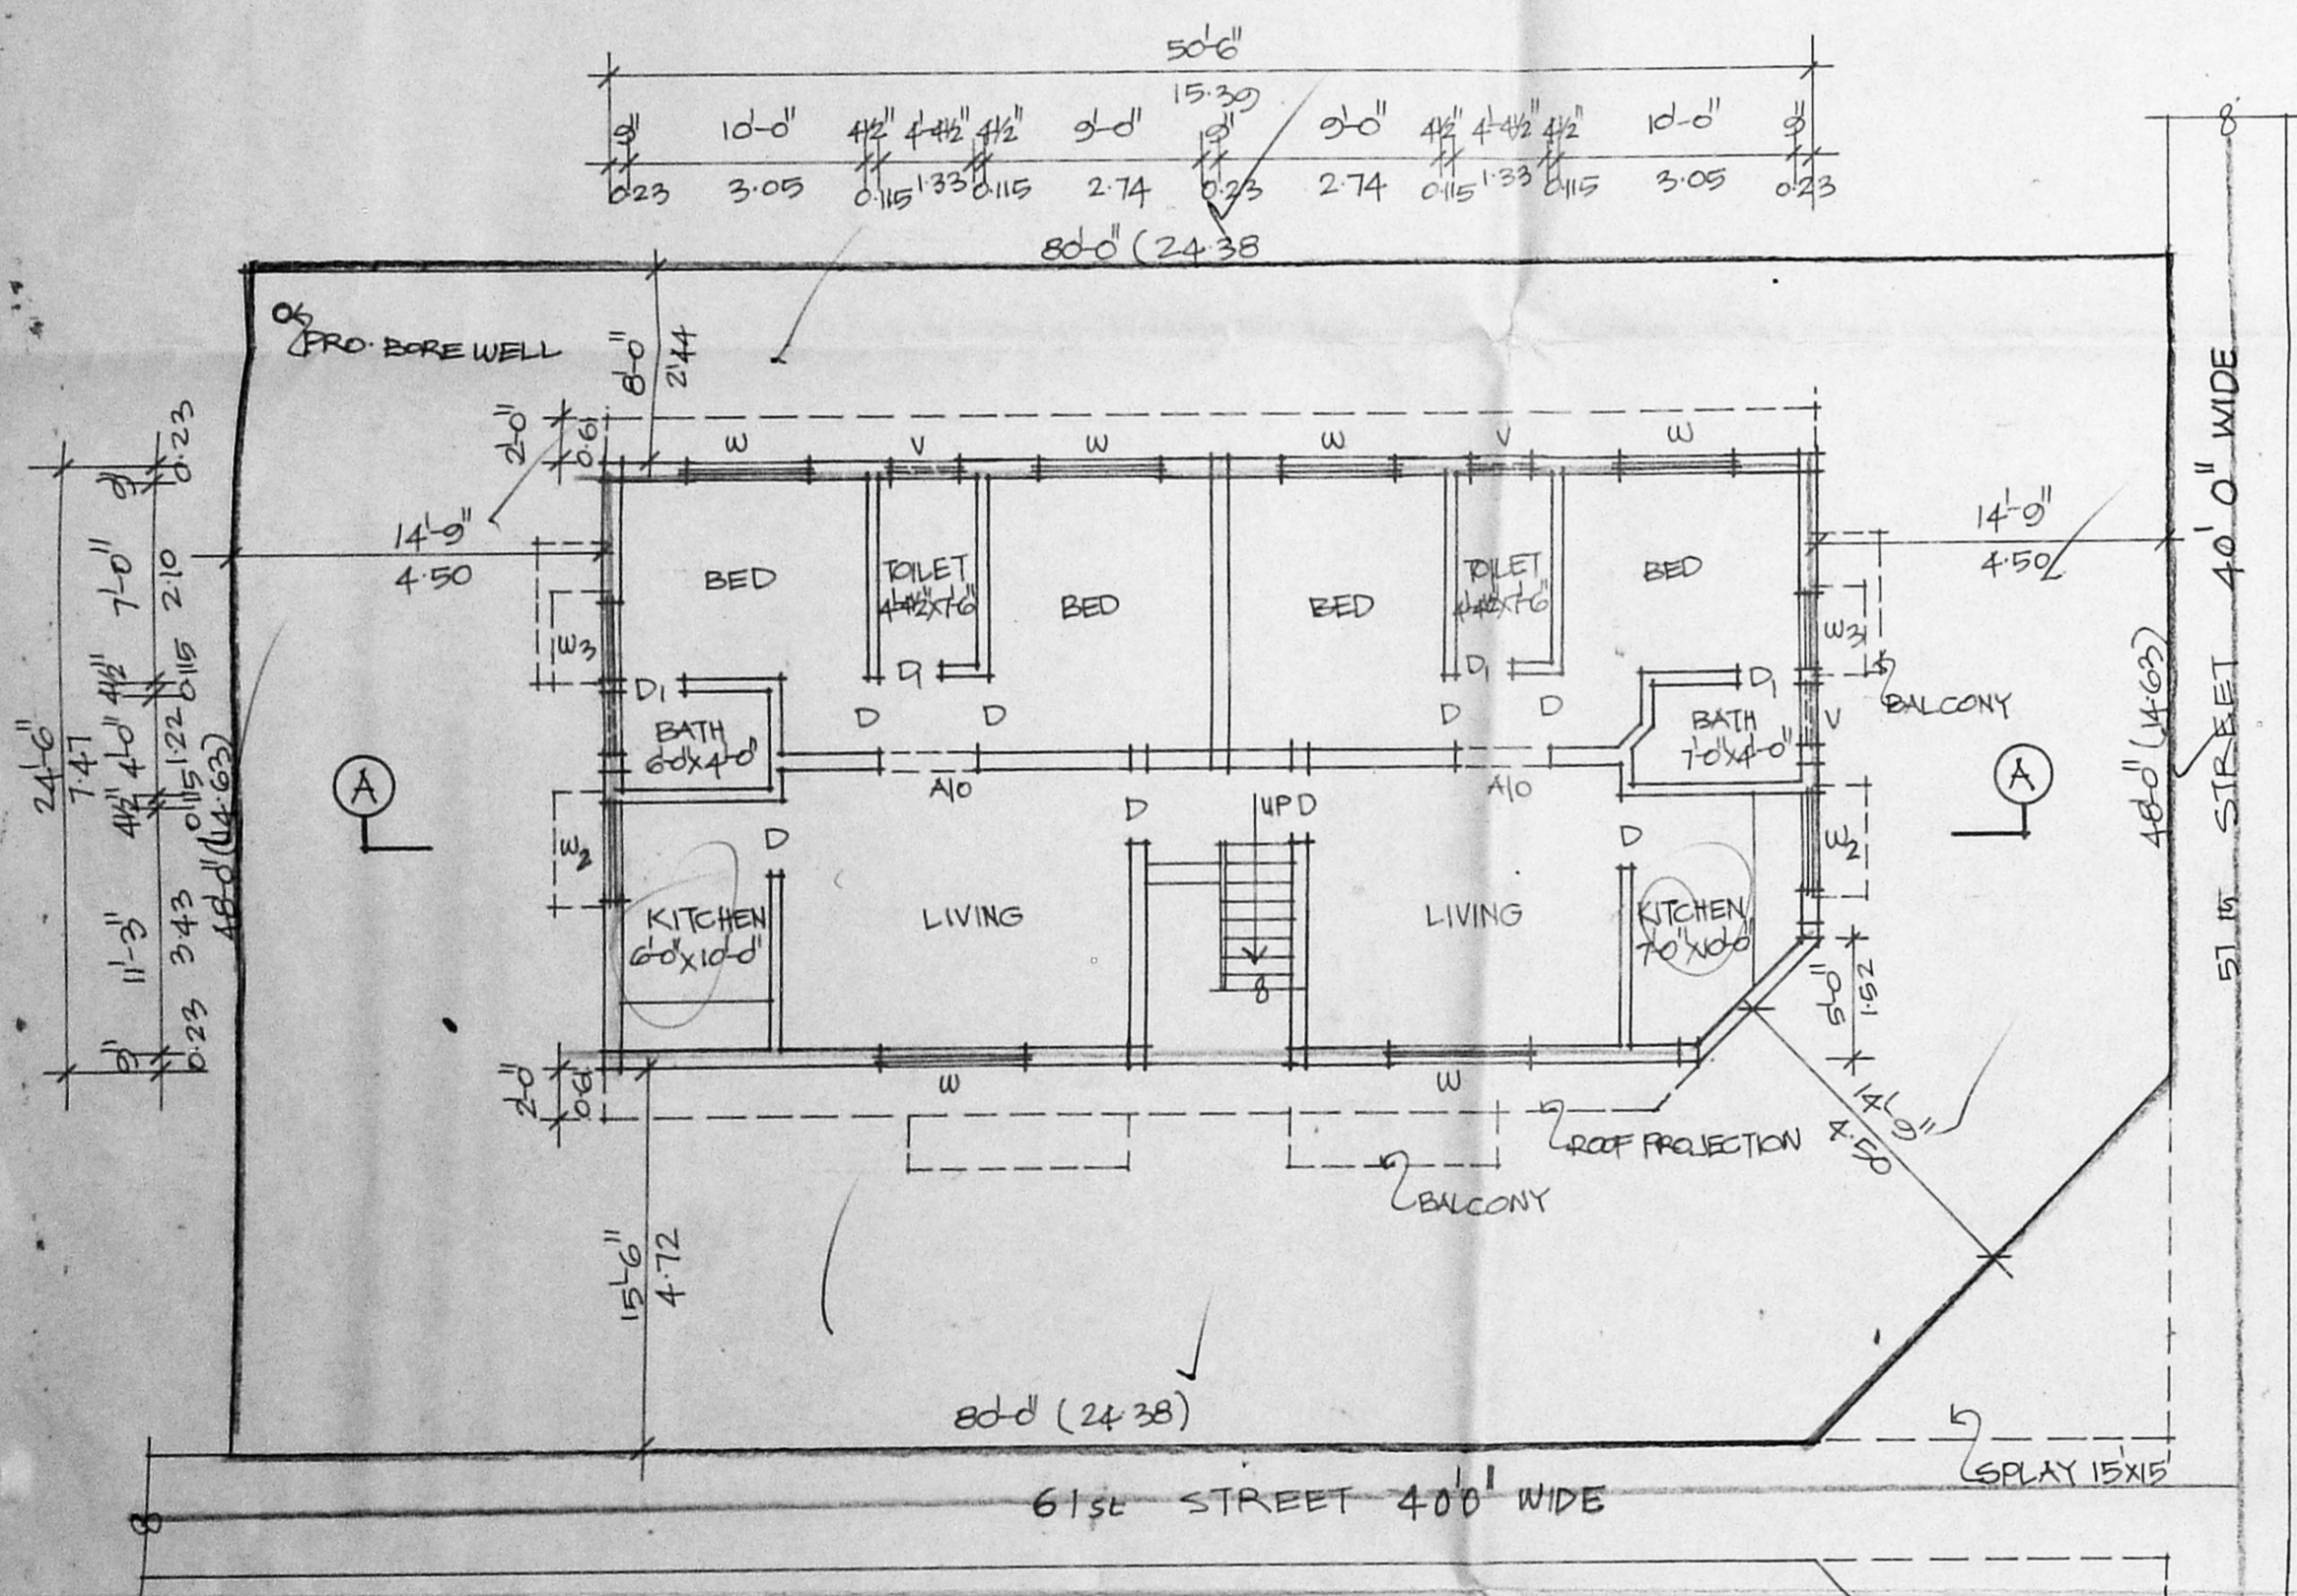


GROUND FLOOR CUM SITE PLAN

SCALE: 1"=8'-0"

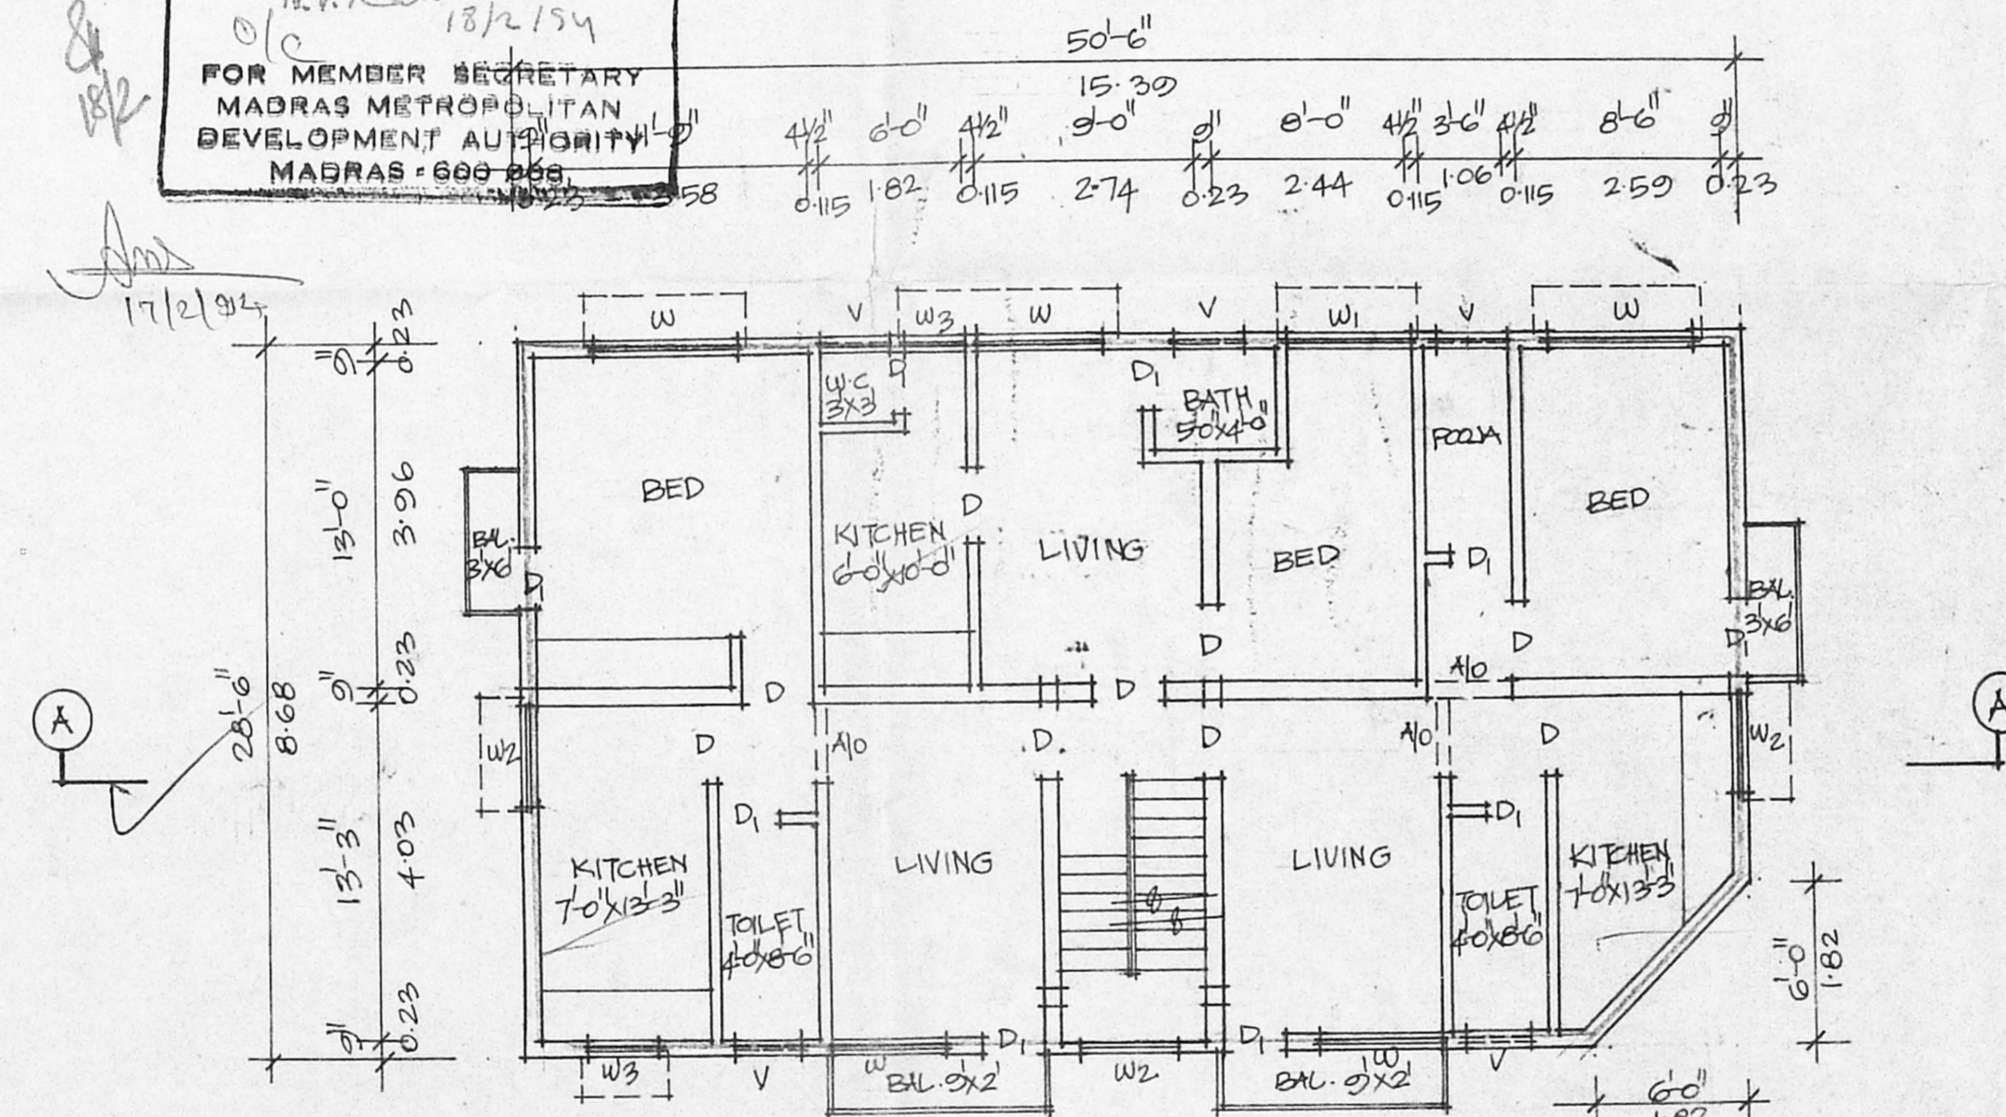

TYPICAL FLOOR PLAN (I, II & III)

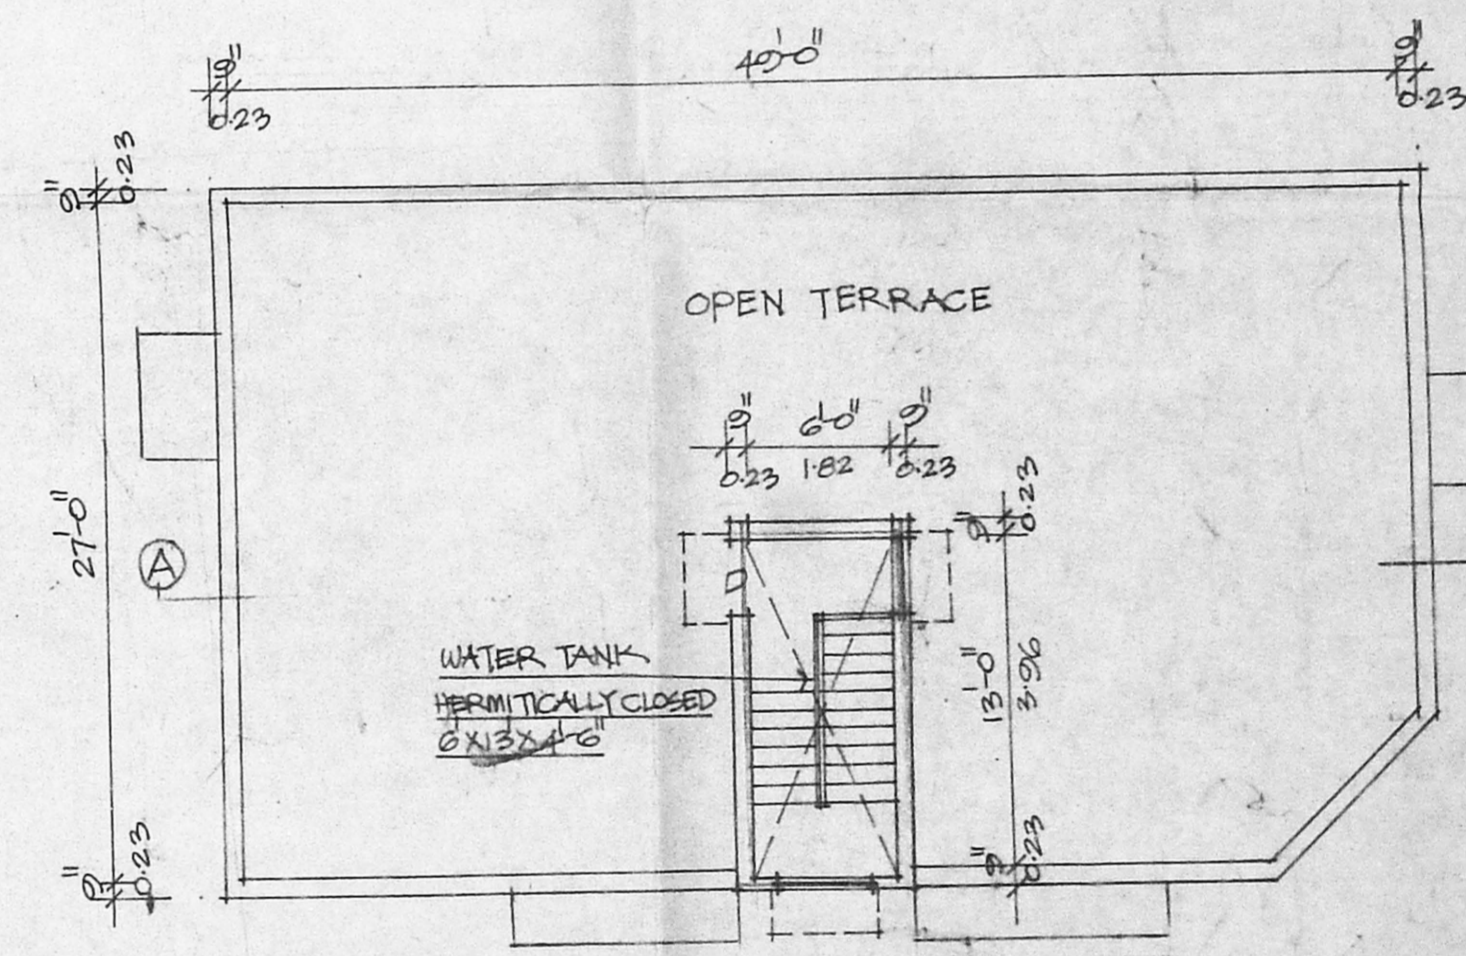

TERRACE PLAN

SPECIFICATION	JOINERY DETAIL	AREA DETAIL	COLOUR INDEX
1. P.C.C. 1:4:8 IN FOUNDATION.	D DOOR 3'0" x 7'0" 0.91 x 2.10	TOTAL SITE EXTENT 13840 SFT 1280.00 M <sup>2</sup>	PROPOSED WORK
2. SAND FILLING IN FOUNDATION.	D1 " 2'6" x 7'0" 0.75 x 2.10	GROUND FLR. AREA 11225 SFT 1038.94 M <sup>2</sup>	FLOR BOUNDARY
3. BRICK WORK IN C.M. 1:4.	W WINDOW 6'0" x 4'0" 1.82 x 1.22	FIRST FLR. AREA 11493 " 1067.75 "	ROAD
4. PLASTERING WITH C.M. 1:4.	W1 " 5'0" x 4'0" 1.52 x 1.22	SECOND FLR. AREA 11493 " 1067.75 "	
5. R.C.C. WORKS IN 1:2:4 MIX.	W2 " 4'0" x 4'0" 1.22 x 1.22	THIRD FLR. AREA 11493 " 1067.75 "	
6. MOSAIC FLOORING.	W3 " 3'0" x 4'0" 0.91 x 1.22	TOTAL AREA 15704 " 1450.00 "	
7. STANDARD WEATHERING COURSE.	V VENTILATOR 3'0" x 2'0" 0.91 x 0.61		
	A/O ARCH OPEN 3'6" x 7'0" 1.06 x 2.10		

PLAN SHOWING THE PROPOSED RESIDENTIAL BUILDING AT PLOT NO: \_\_\_\_\_  
 T.SNO: 22, BLOCK No 67, AT PLOT No C.634, DOOR No 1, 57th STREET,  
 KODAMBAKKAM VILLAGE, ASHOK NAGAR, MADRAS. 83.

OWNER'S SIGNATURE

*S. Durai Pandian*  
 S. DURAI PANDIAN,  
 B.S. AND S.E. P.L.I. AREA,  
 Chartered Engineer, Valuer, Industrial Consultant,  
 Registered Architect, Temple Engineer &  
 Licenced Surveyor, Corporation of Madras  
 M. Sri Visalak. Phone: 64683  
 Nilgiri Garden Colony Bldg.  
 MADRAS. 600010.

LICENSED SURVEYOR