




ELEVATION

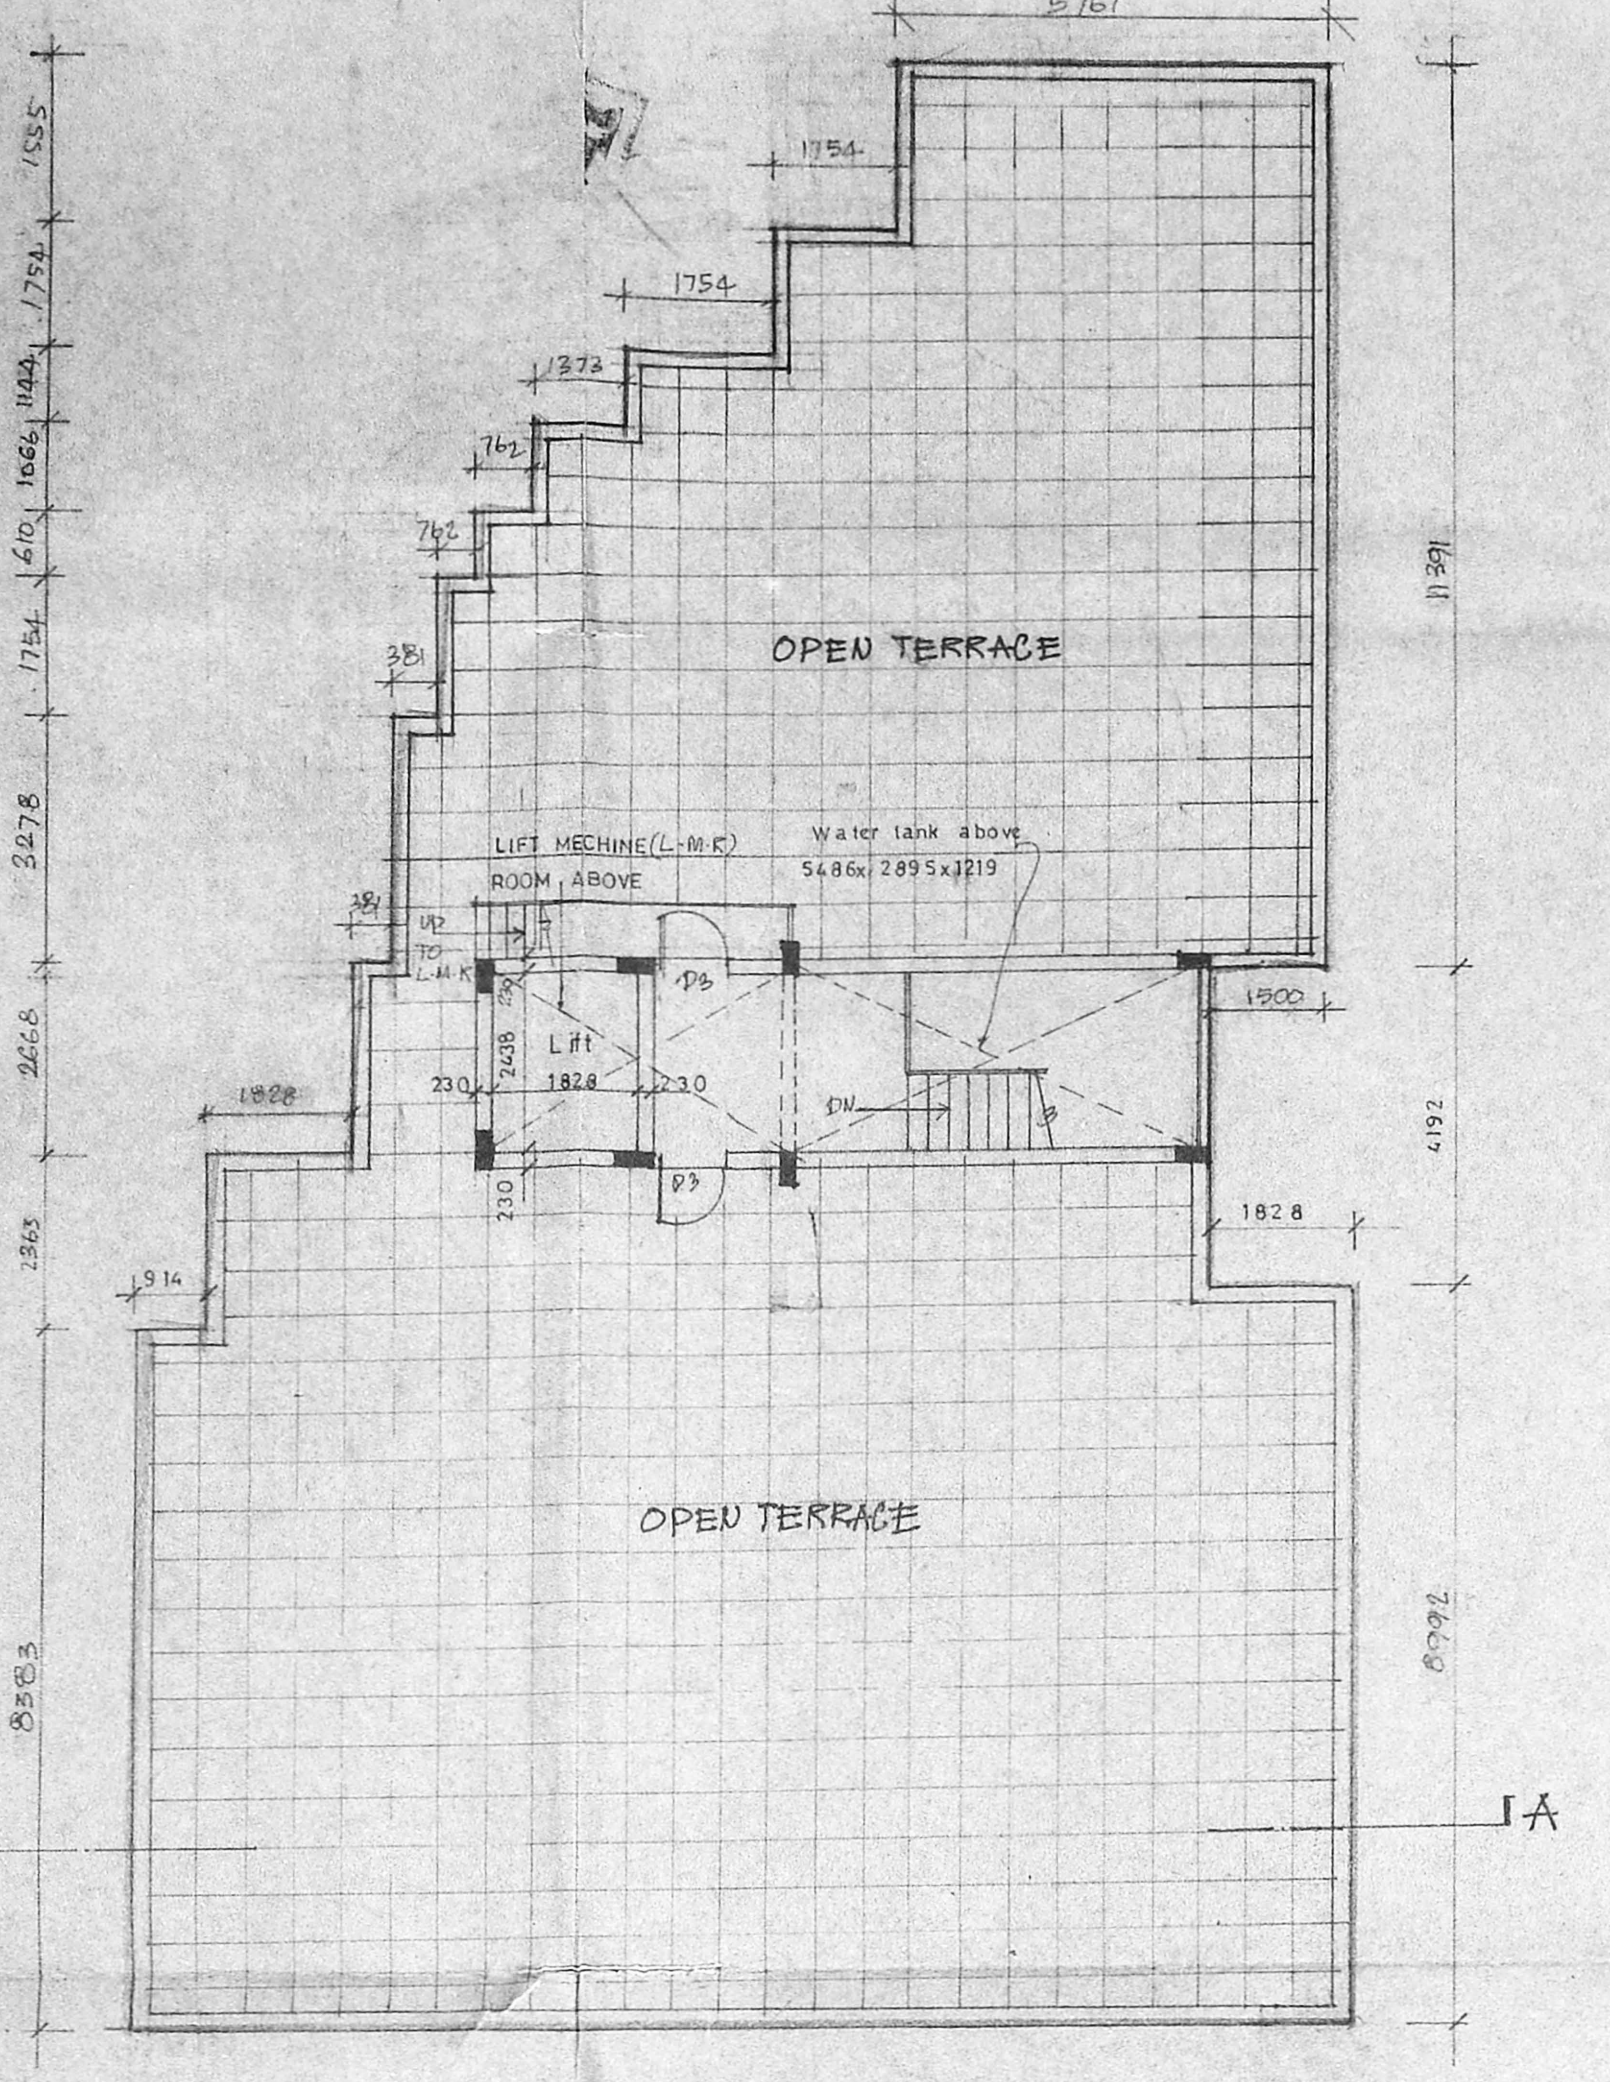

TERRACE FLOOR PLAN

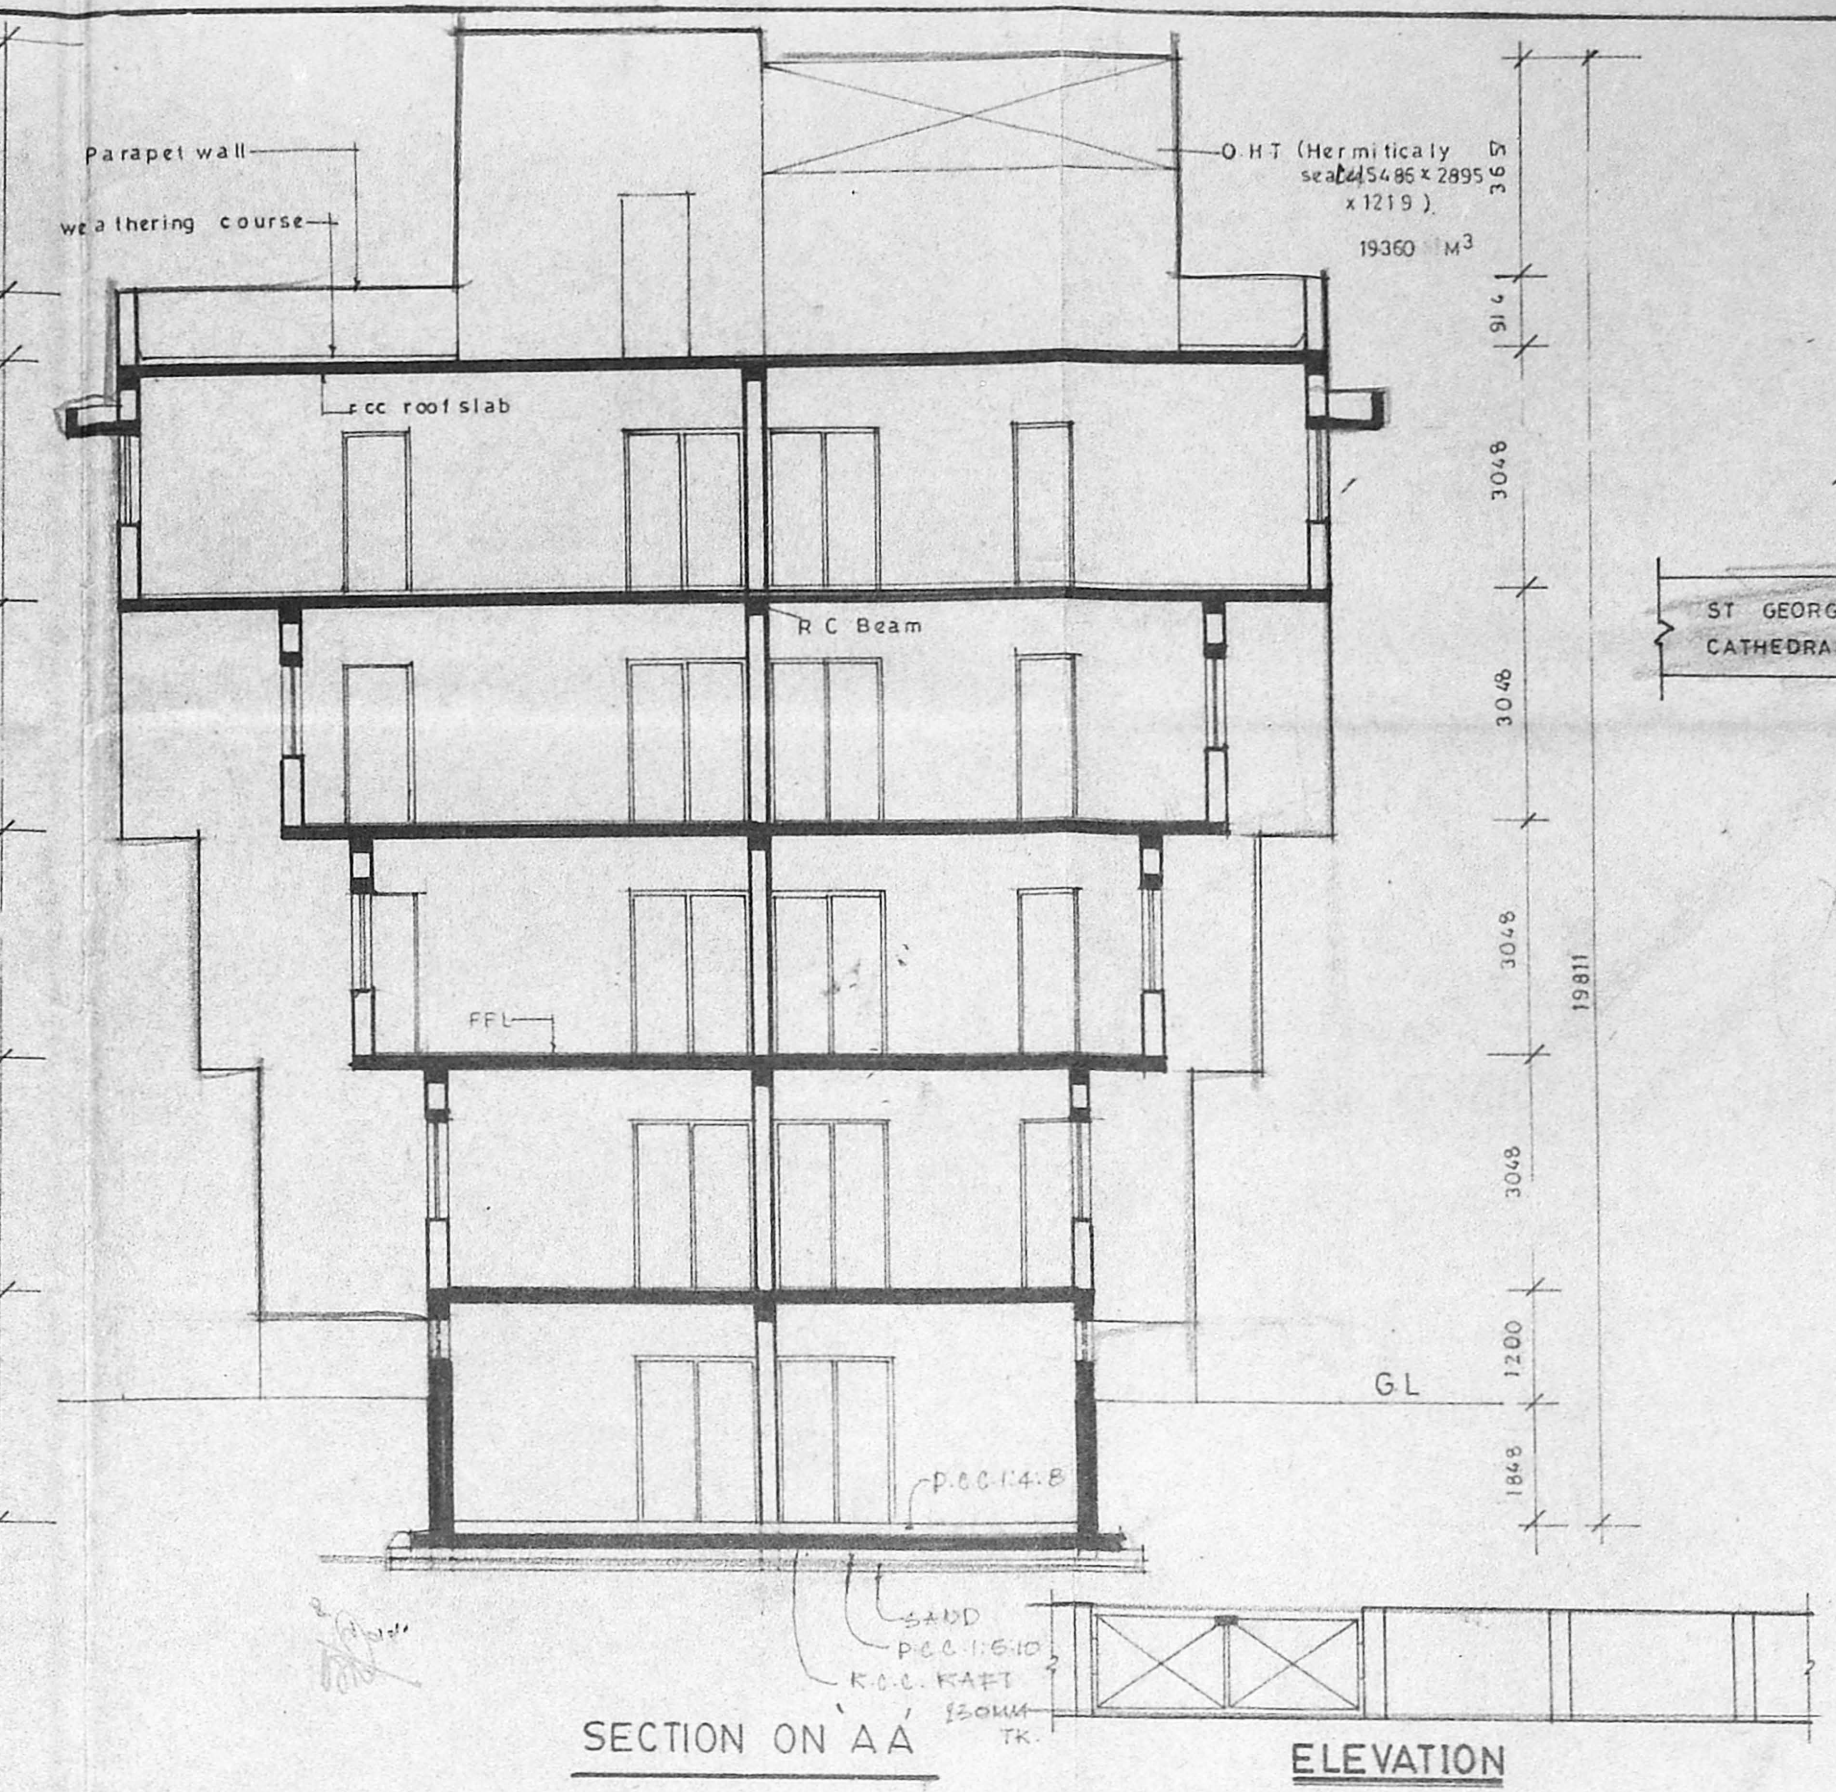


SECTION ON AA

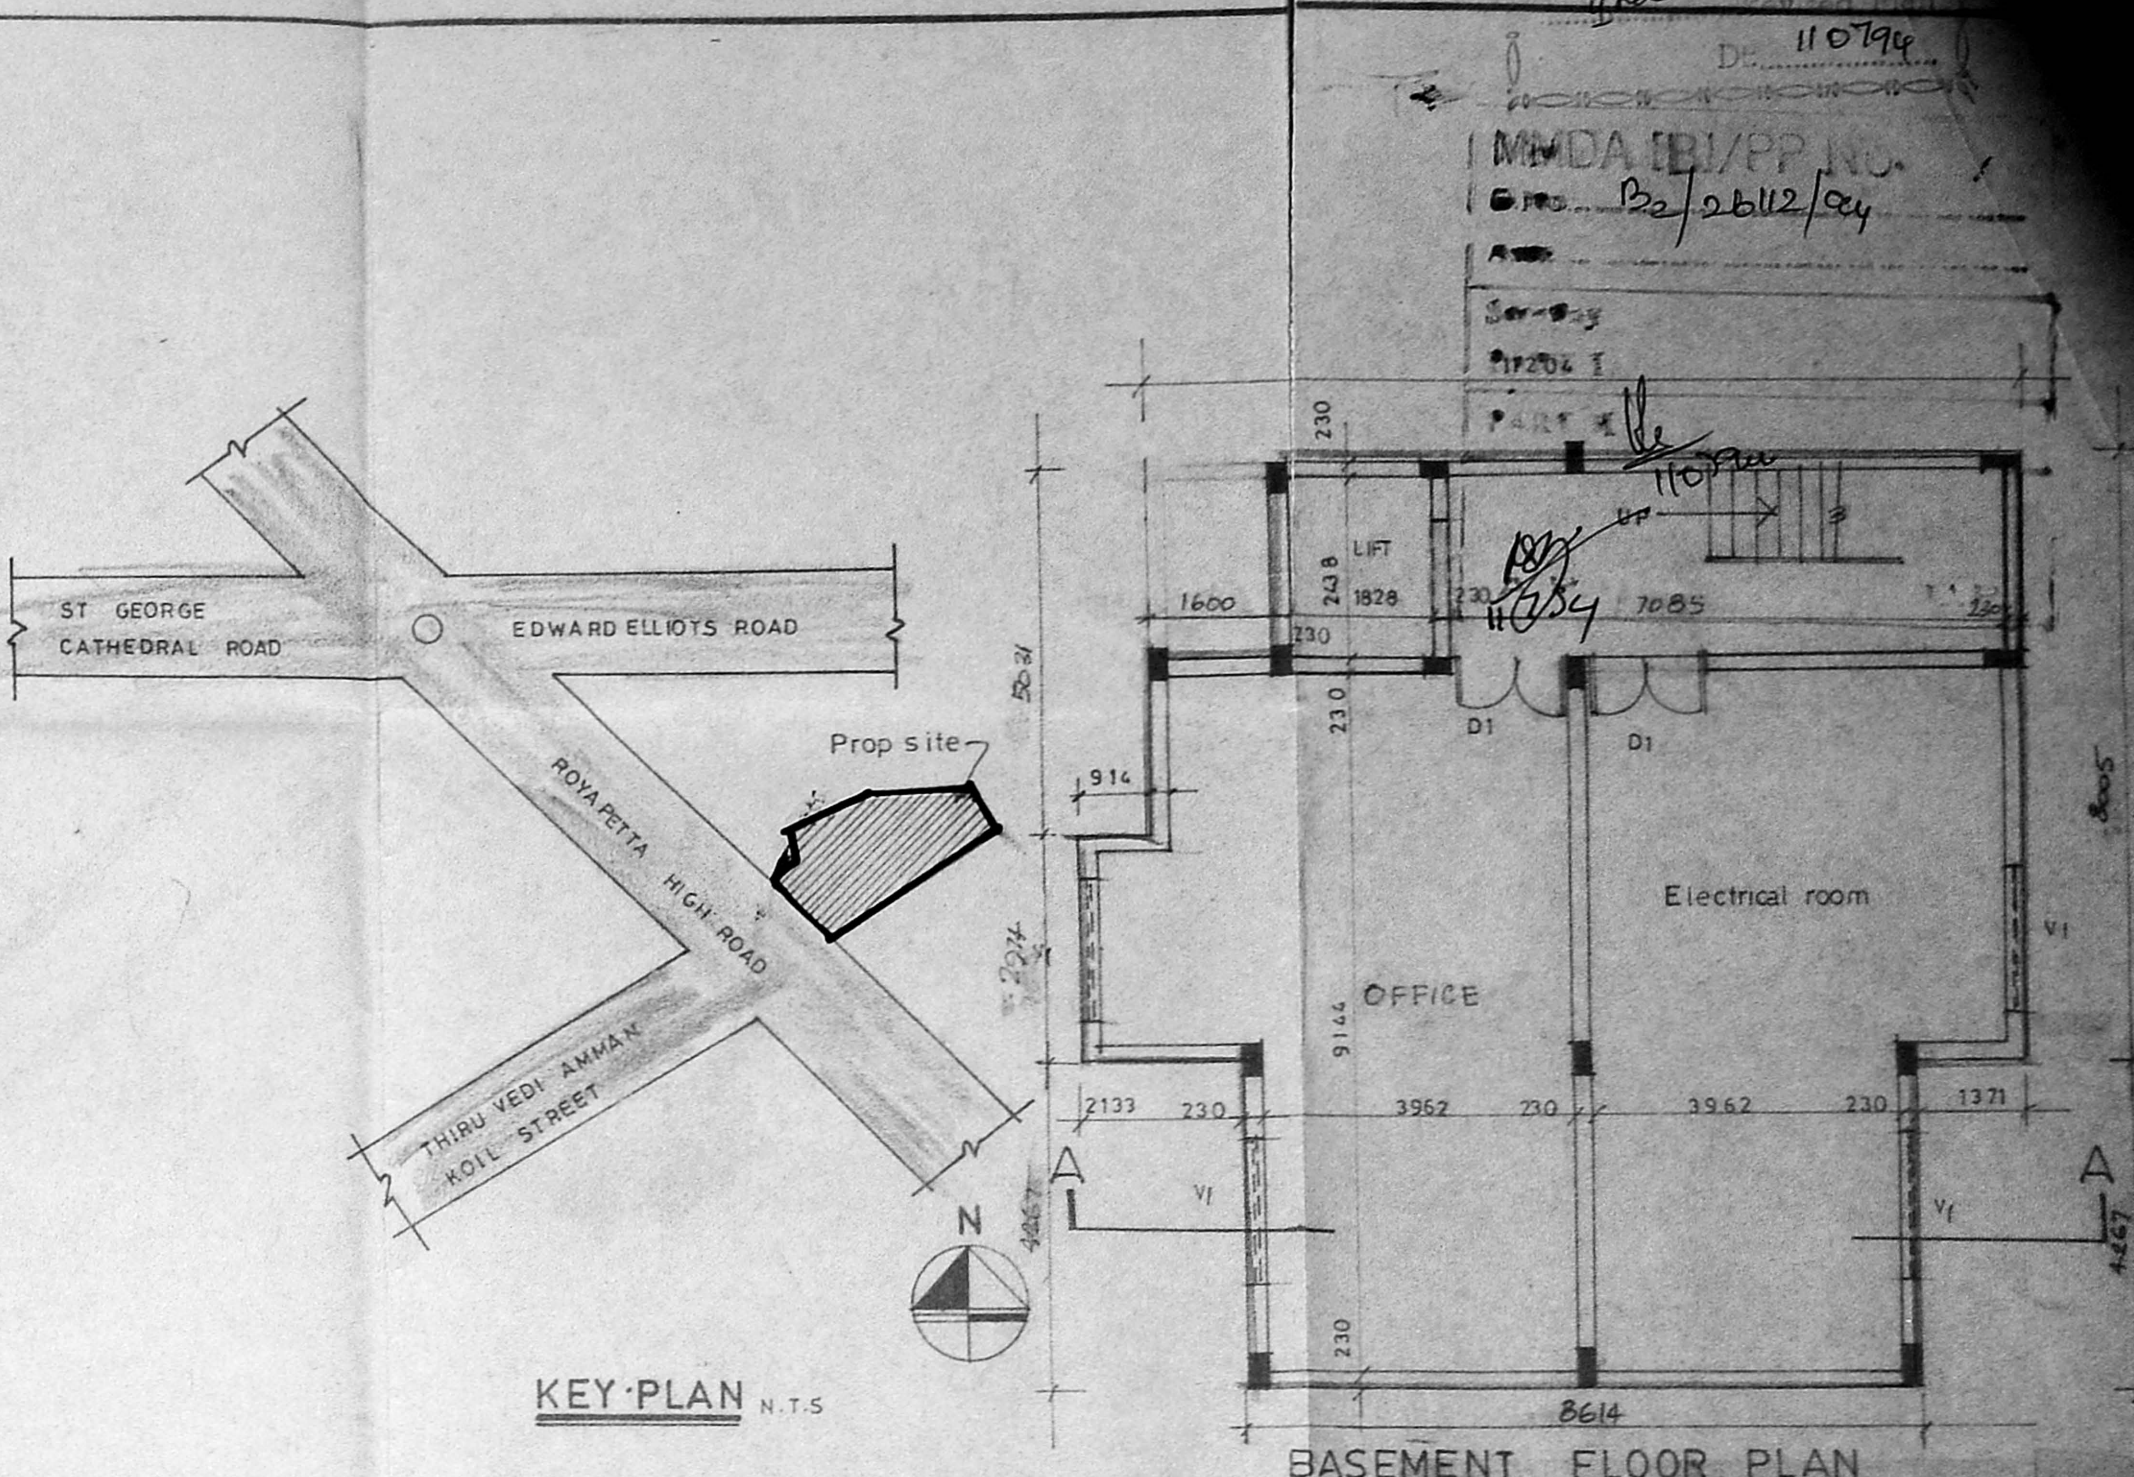


KEY-PLAN N.T.S.


BASEMENT FLOOR PLAN

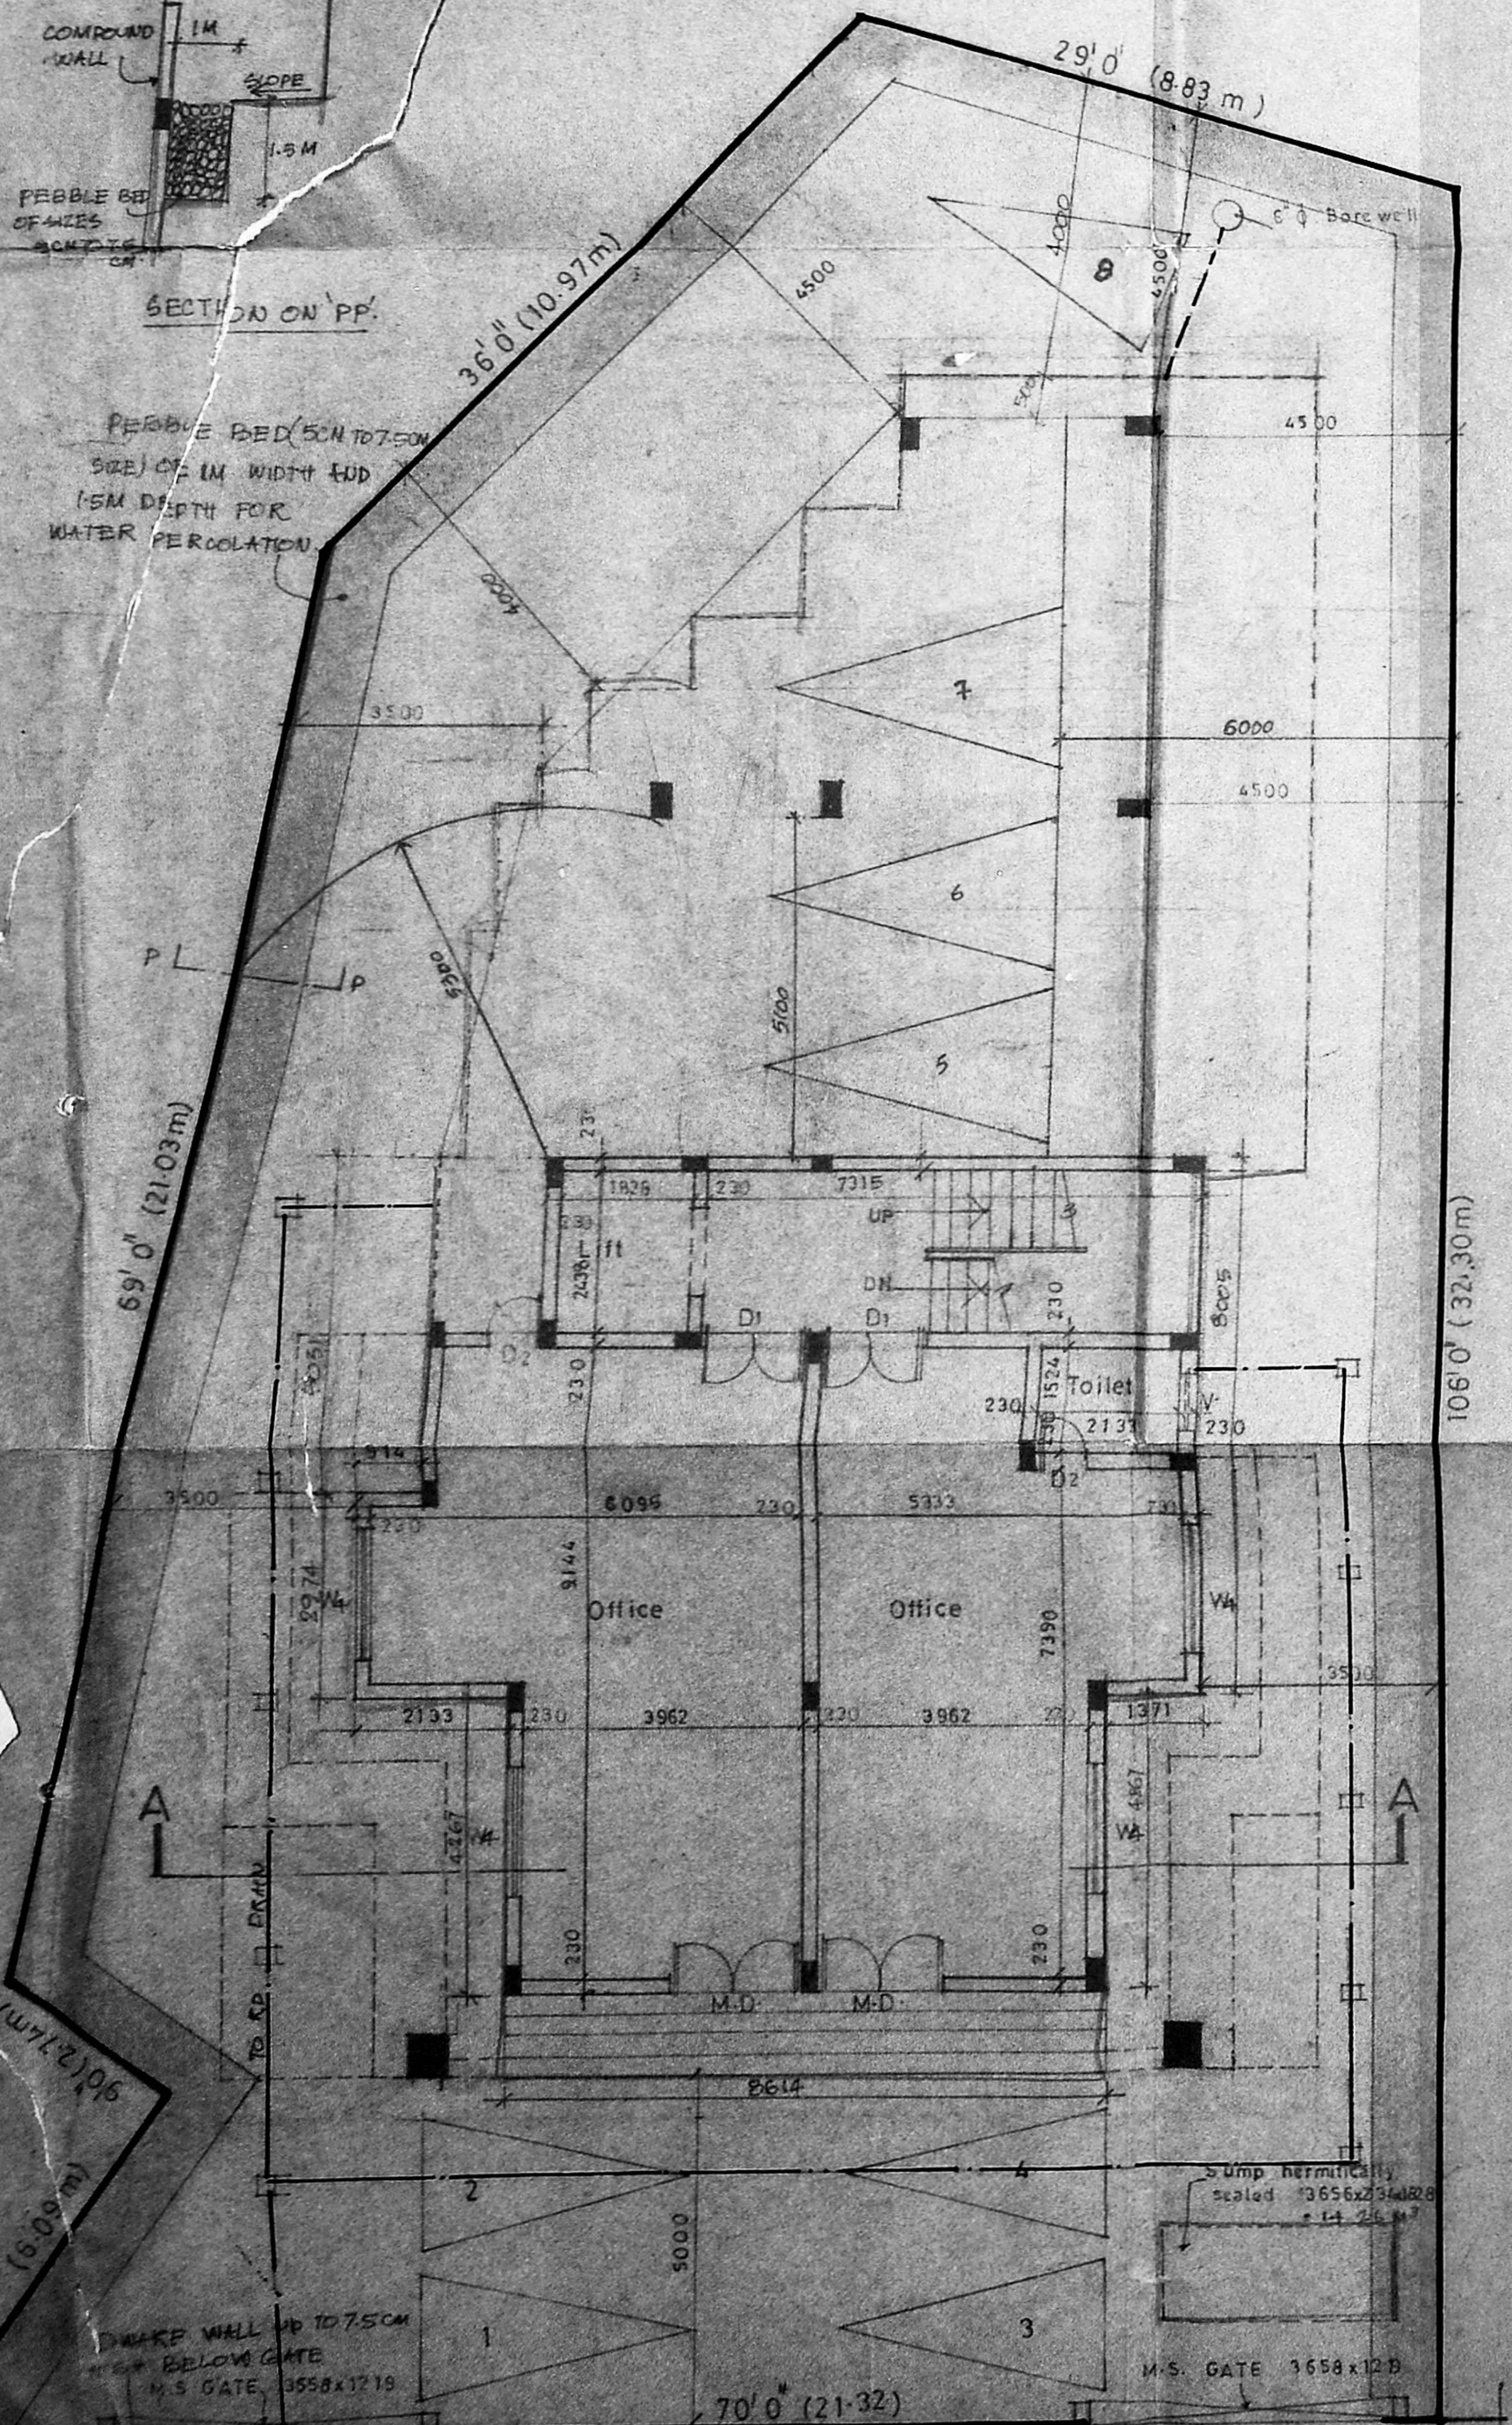


SITE CUM GROUND FLOOR

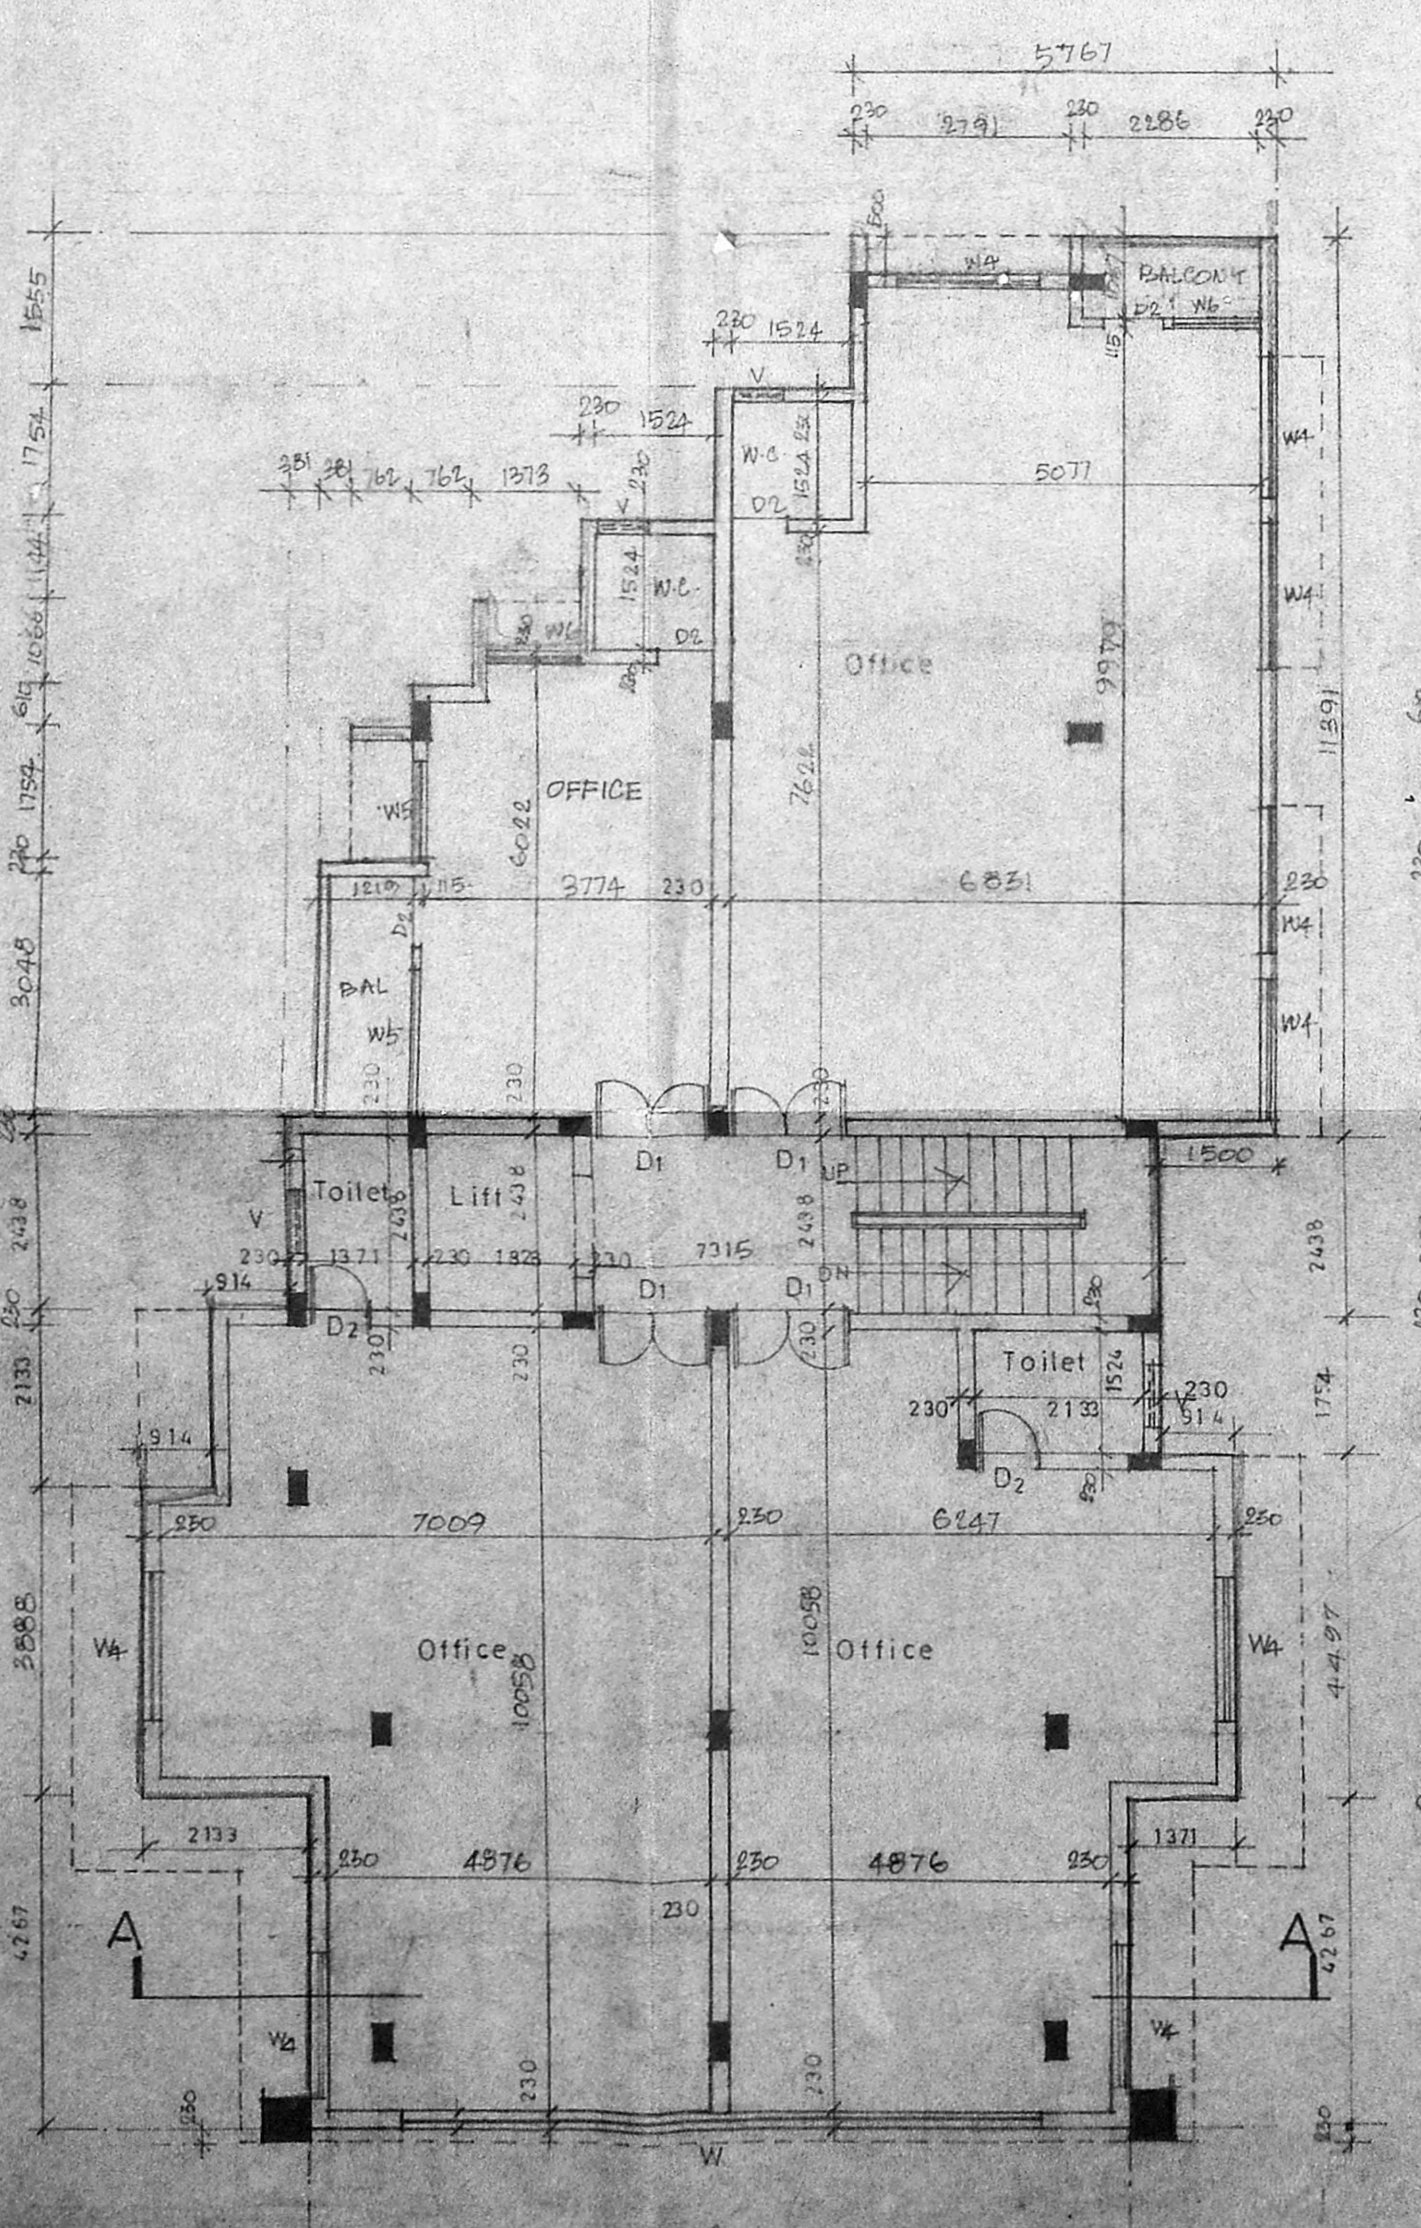

FIRST FLOOR PLAN

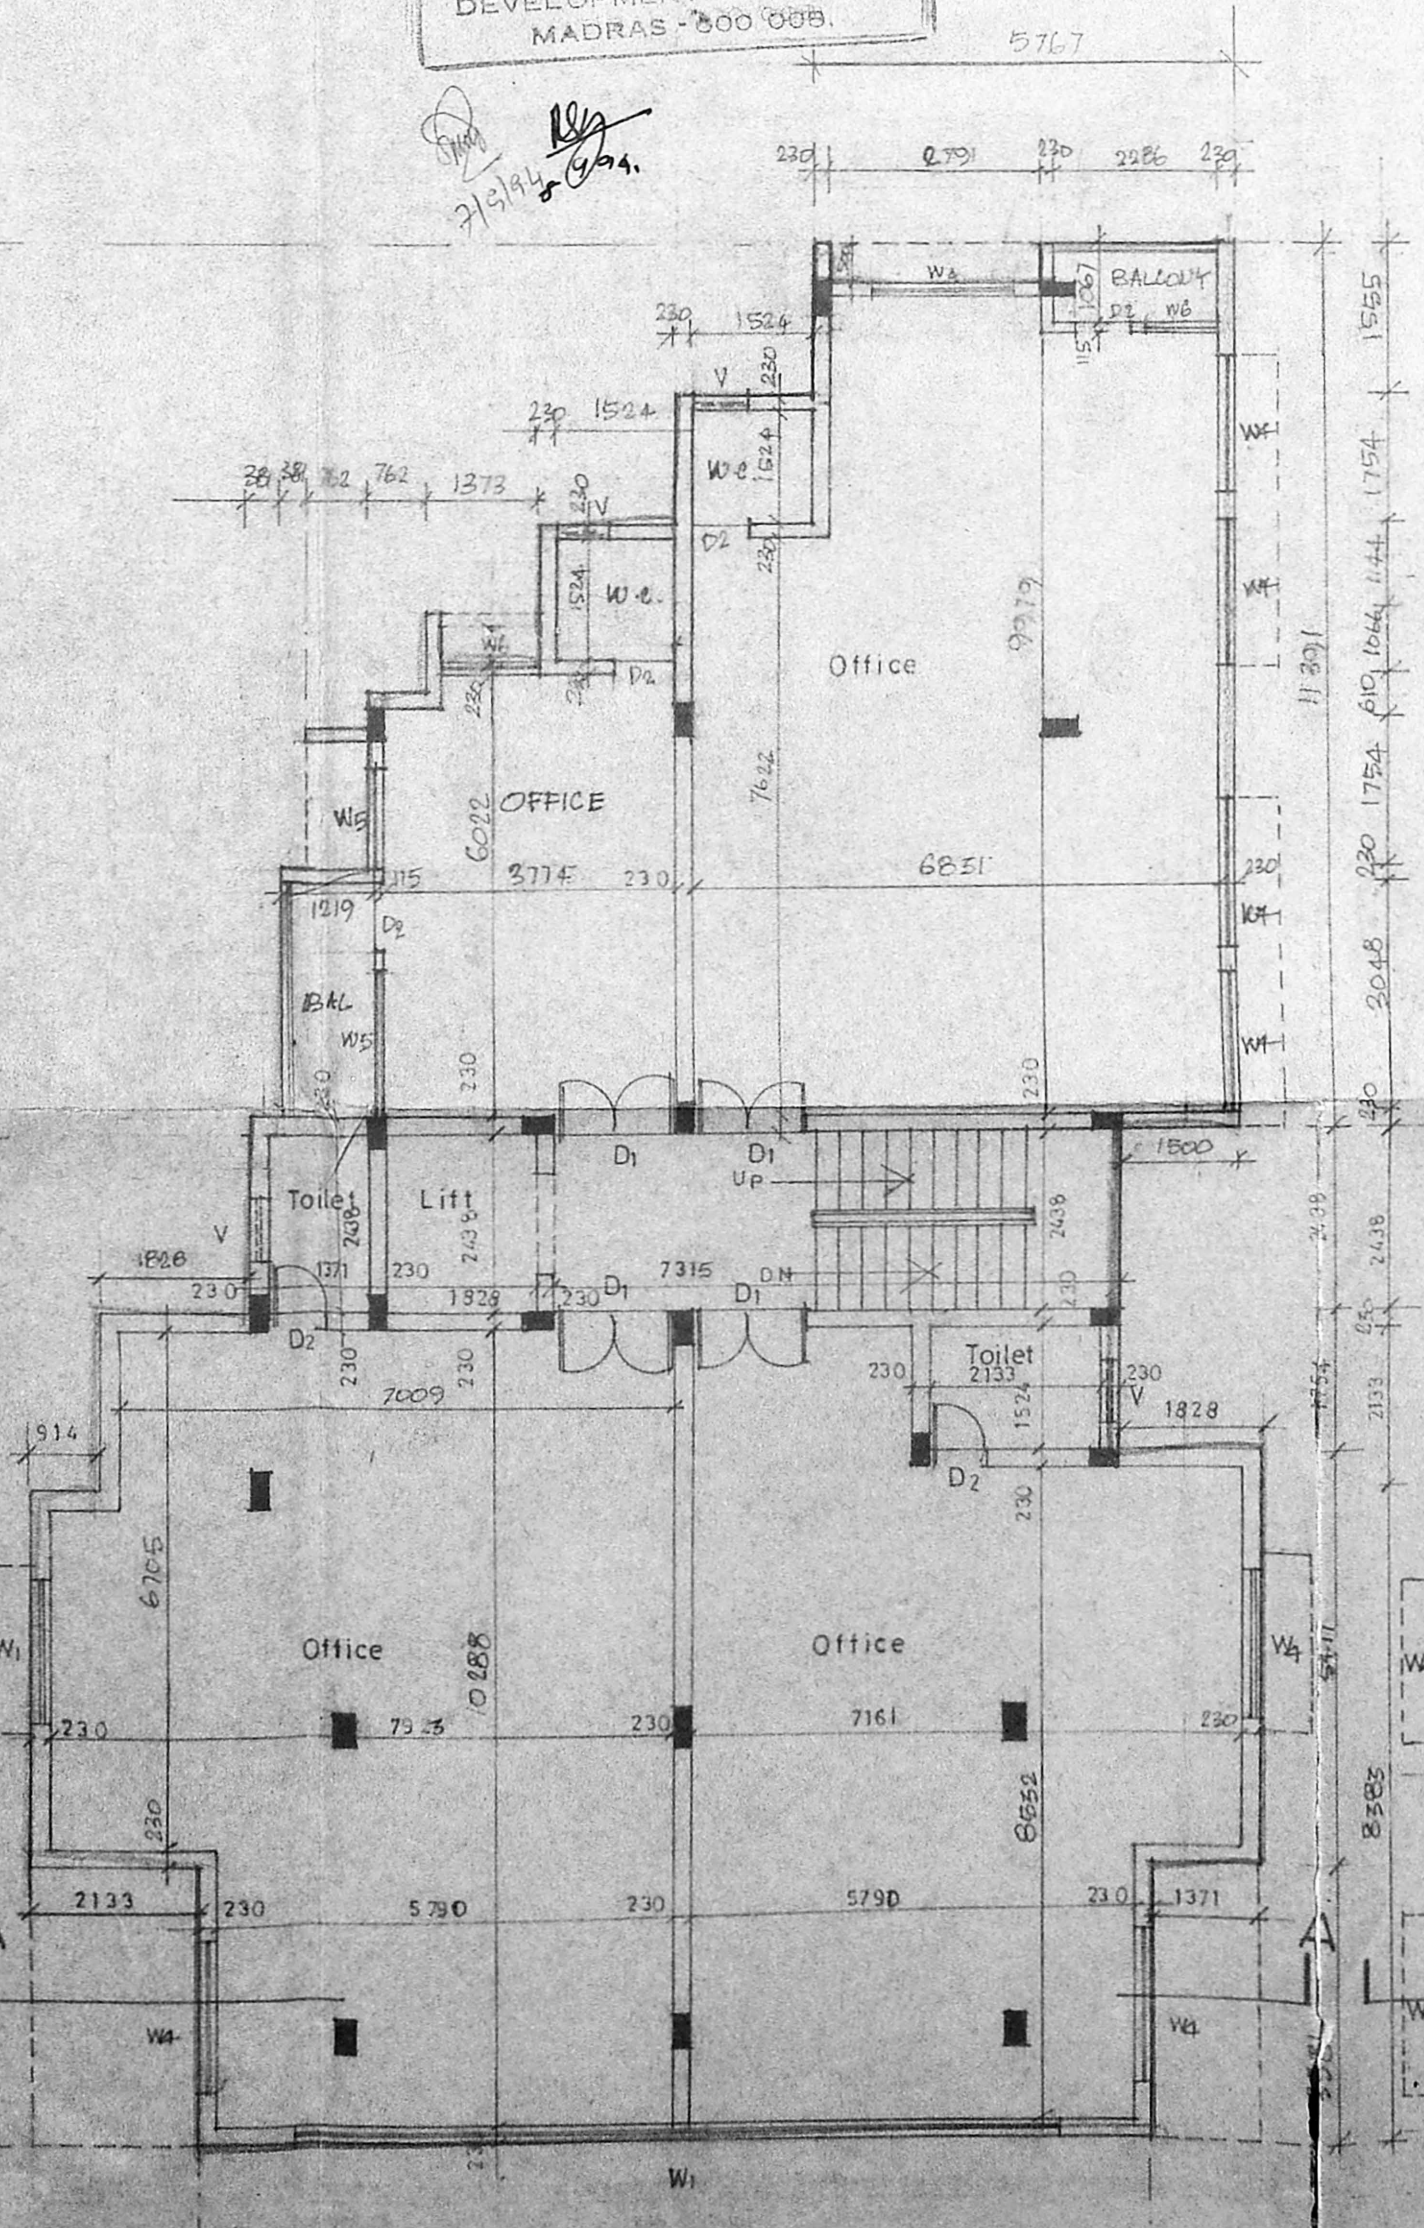

SECOND FLOOR PLAN

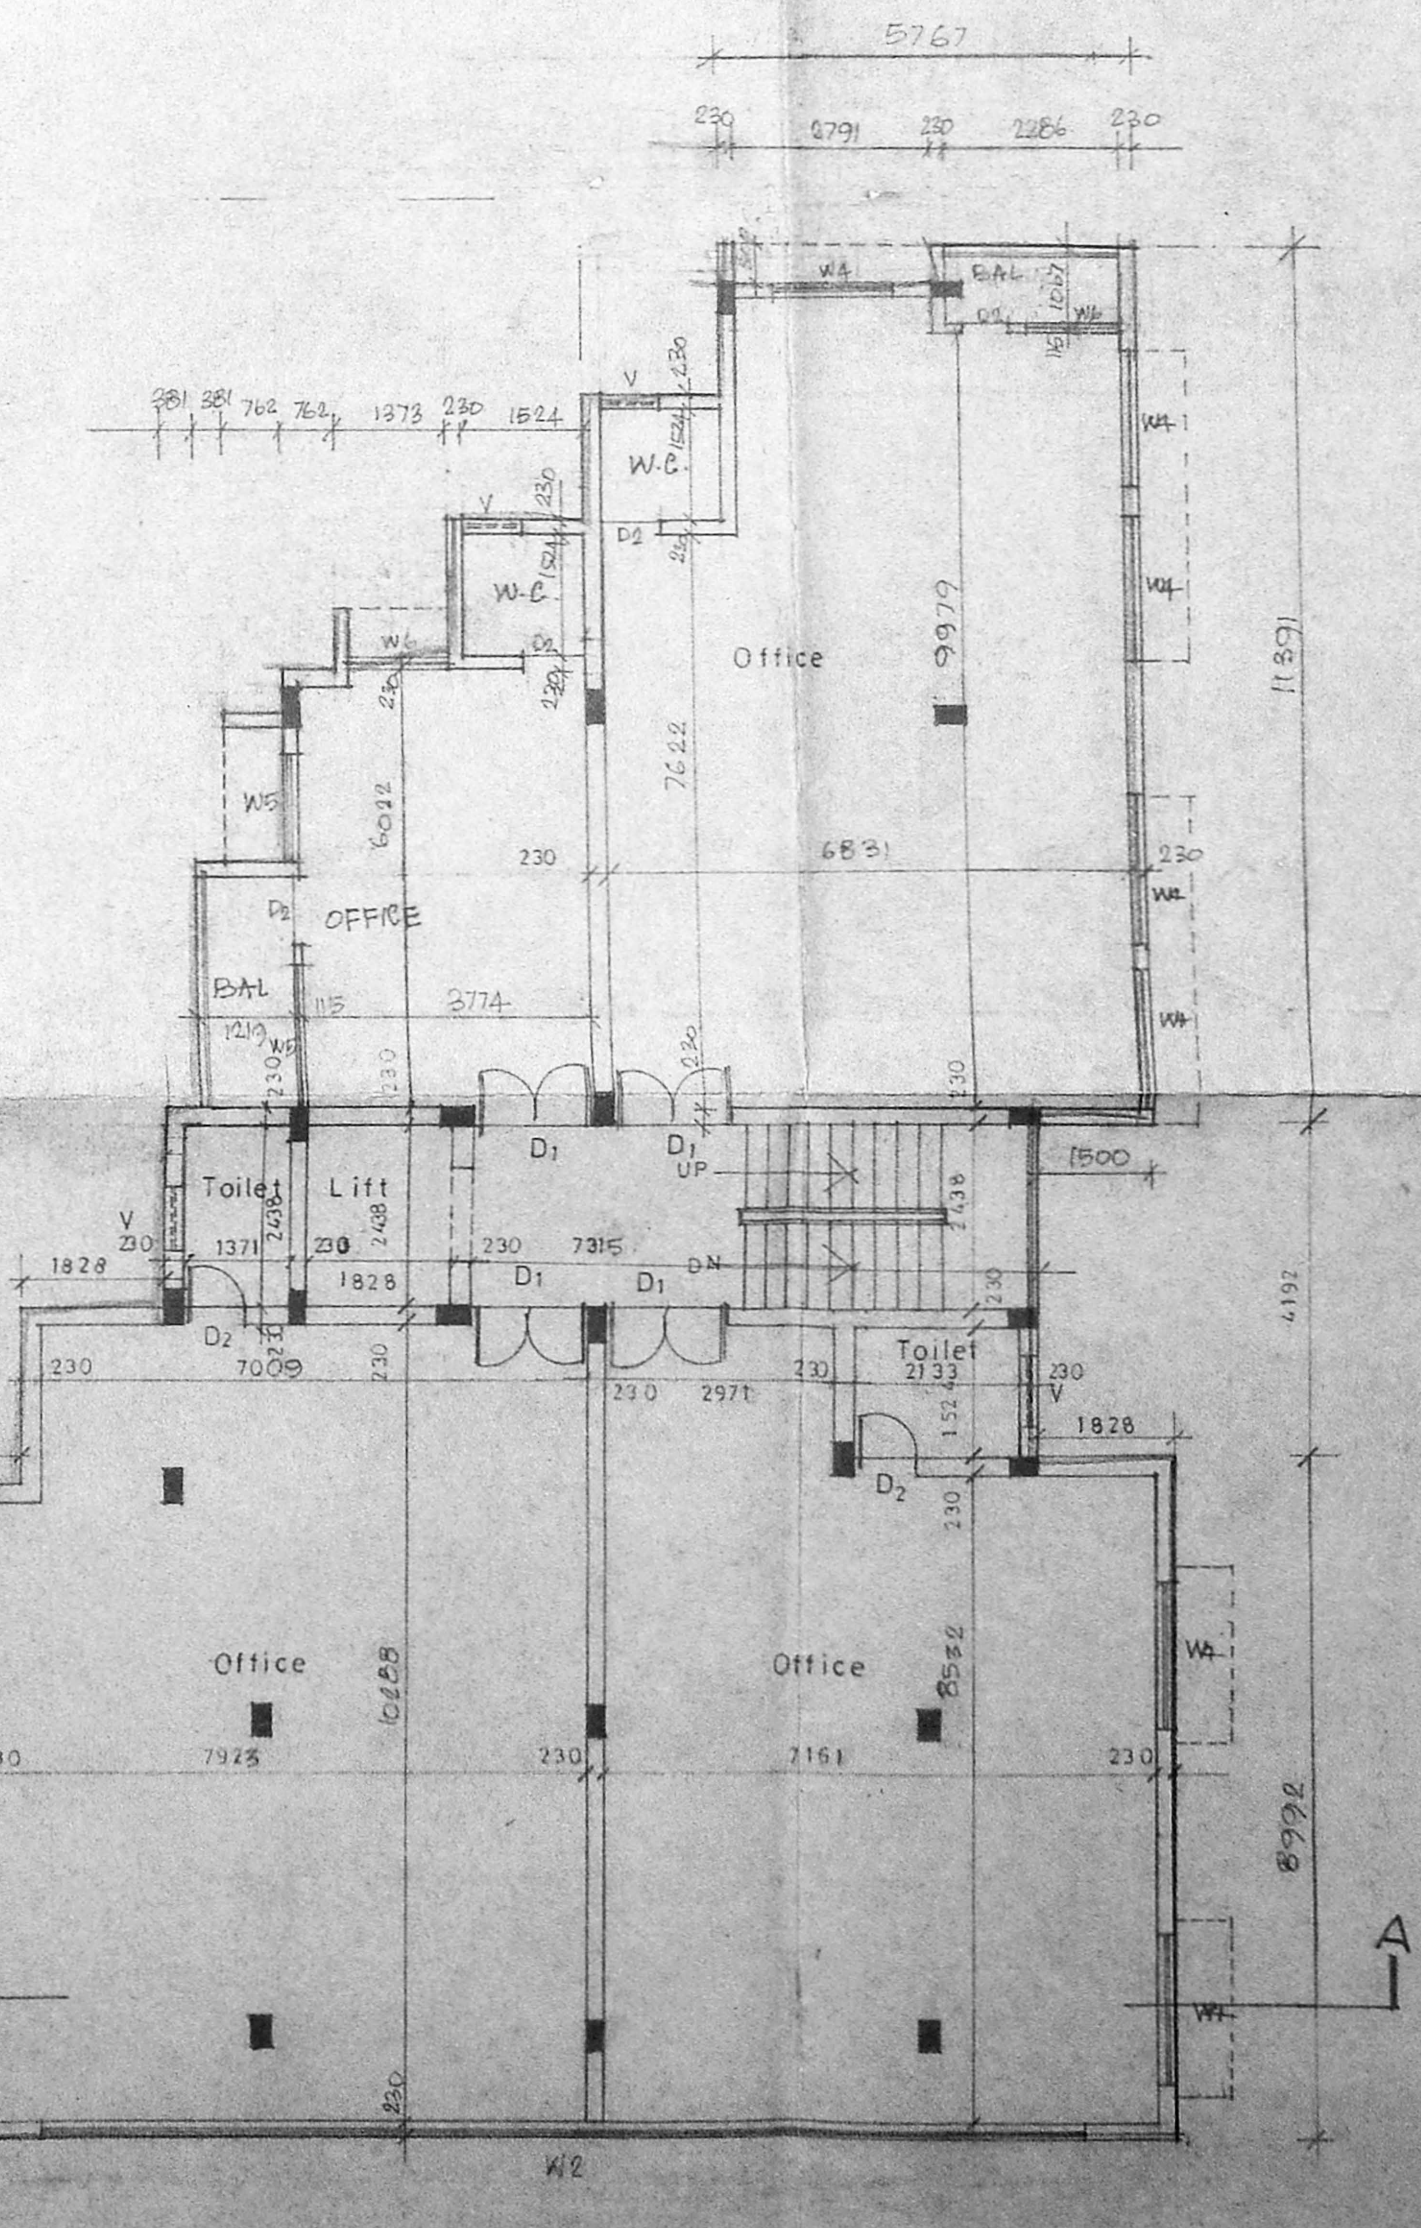

THIRD FLOOR PLAN

APPROVED
SUBJECT TO THE CONDITIONS IN
THIS OFFICE LETTER.
No. 2273/33, Date: 1-9-94
FOR MEMBER SECRETARY
MADRAS METROPOLITAN
DEVELOPMENT AUTHORITY
MADRAS-600 008.

PLAN OF COMPOUND WALL

Schedule of joinery

No	Width	Height	Description
D0	1828	2134	Alu - Glazed door
D1	1524	2134	Alu - Glazed door
D2	762	2134	T-W. Panelled door
W1	6079	1904	Alu - Glazed window
W2	9755	1904	Alu - Glazed window
W3	13258	1904	Alu - Glazed window
W4	2438	1904	Alu - Glazed window
W5	1828	1904	Alu - Glazed window
W6	1210	1904	Alu - Glazed window
W7	1145	1524	Alu - Glazed window
V1	762	762	Alu - Glazed ventilator
D3	914	2134	T W Panelled door

- Specification
- FOUNDATION IN P.C.C. 1:4:8. WITH 12 BROKEN GRANITE JELLY.
 - C.C. 1:2:4 FOR ALL R.C.C. WORKS WITH BROKEN GRANITE JELLY.
 - 3 TK (230mm) BRICK WORK IN C.M. 1:2.
 - 4 1/2 TK (115mm) BRICK WORK IN C.M. 1:4 WITH 5mm φ M.S. RODS AT EVERY THIRD COURSE.
 - PLASTERING THE CELLING AND EXPOSED CONCRETE SURFACE IN C.M. 1:3.
 - PLASTERING THE WALL IN C.M. 1:4.
 - WETHERING COURSE IN BRICK JELLY LIME CONCRETE. 3 AVERAGE TK WITH A COURSE OF FLAT TILES SET IN C.M. 1:3.
 - FLOORING WITH HYDRAULIC PRESSED MOSAIC TILES SET IN C.M. 1:4 AND SKIRTING 5" HEIGHT.
 - THE G.H.T. IS HERMETICALLY SEALED.

- Legend
- PROPOSED CONSTRUCTION SHOWN THUS
 - BOUNDARY LINE
 - ROAD
 - SEWER LINE
 - WATER LINE

SCALE 1:100 DATE 31-05-93

Owner

Job Title
Proposed Commercial Complex
at door no:51, (Old no:2/47)
Royapetta High Road, Mylapore,
Madras-14, Bearing R/s no.1728/10
In block no:36. For
Smt. Lakshmithilagam & others.

S. SUBRAMANIAM, ARCH. A.I.A.,
ARCHITECT AND INTERIOR DESIGNER
LICENCED CLASS-I, SURVEYOR NO. 90
8/1, VIDYARANYA, 114 MAIN ROAD,
KASTURIBAI NAGAR, ADYAR
MADRAS-600 090. TEL: 411305