




FOUNDATION TYPICAL DETAIL OF COLUMN

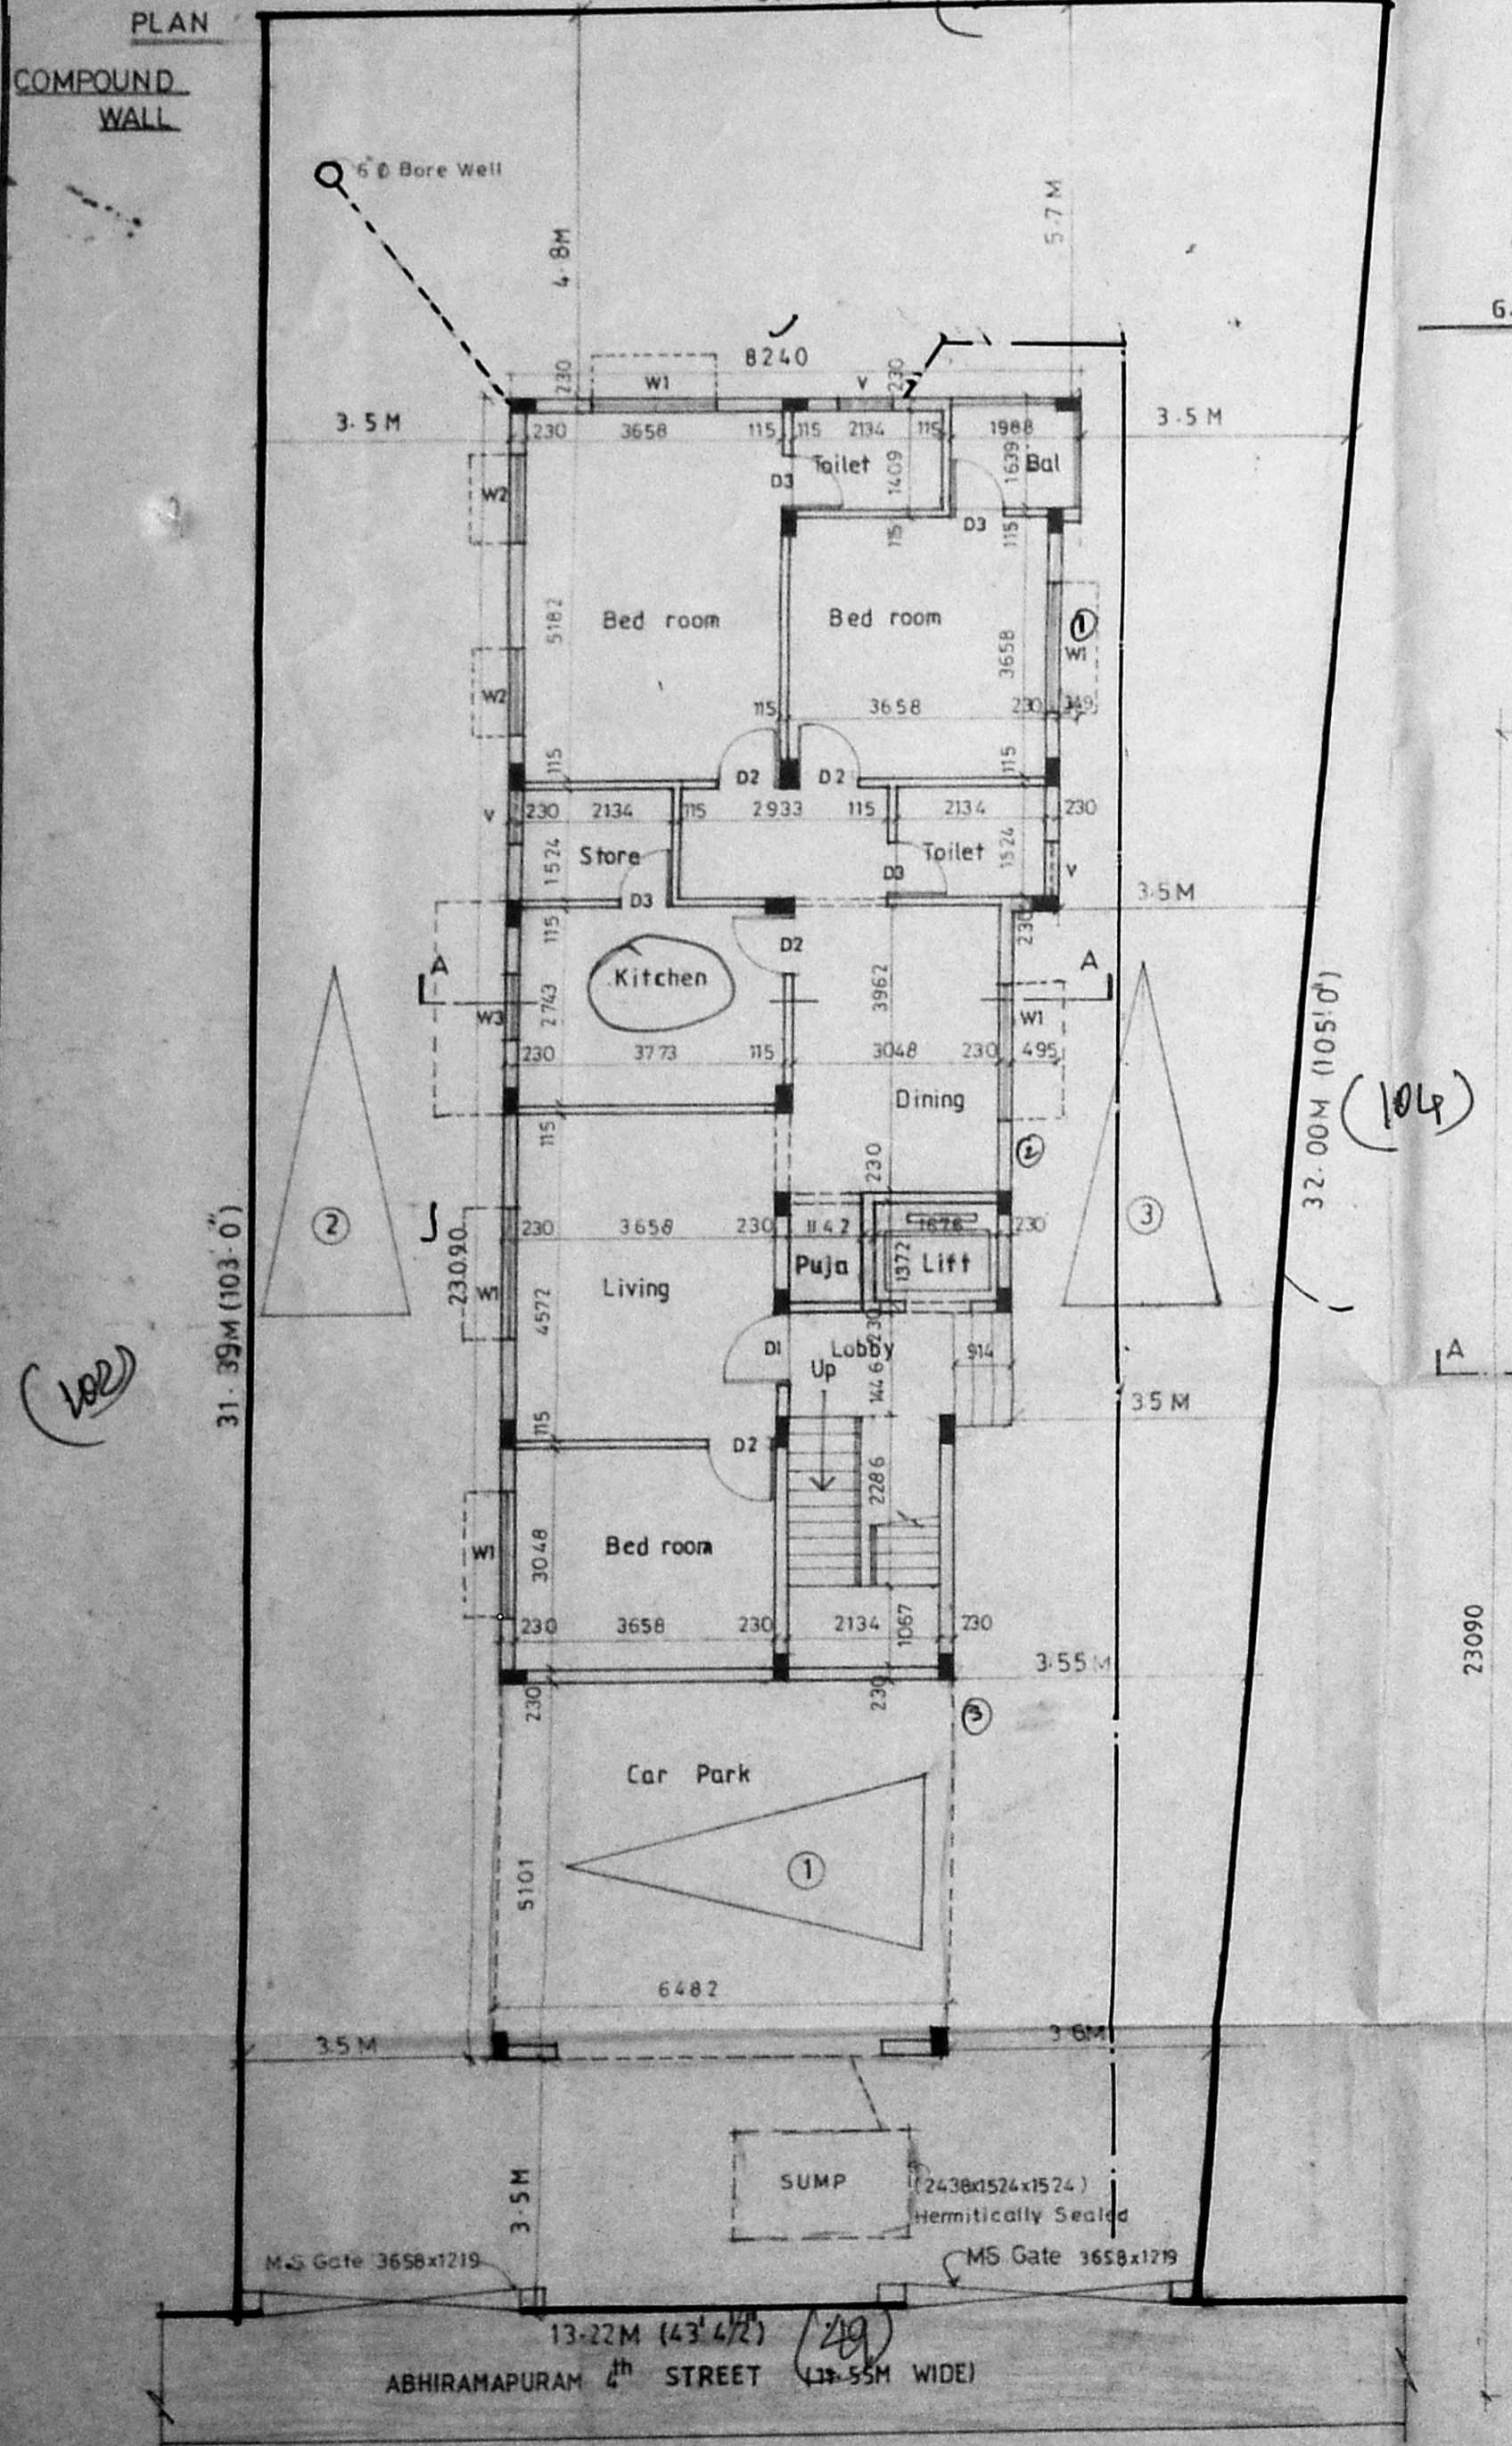


SITE & GROUND FLOOR PLAN

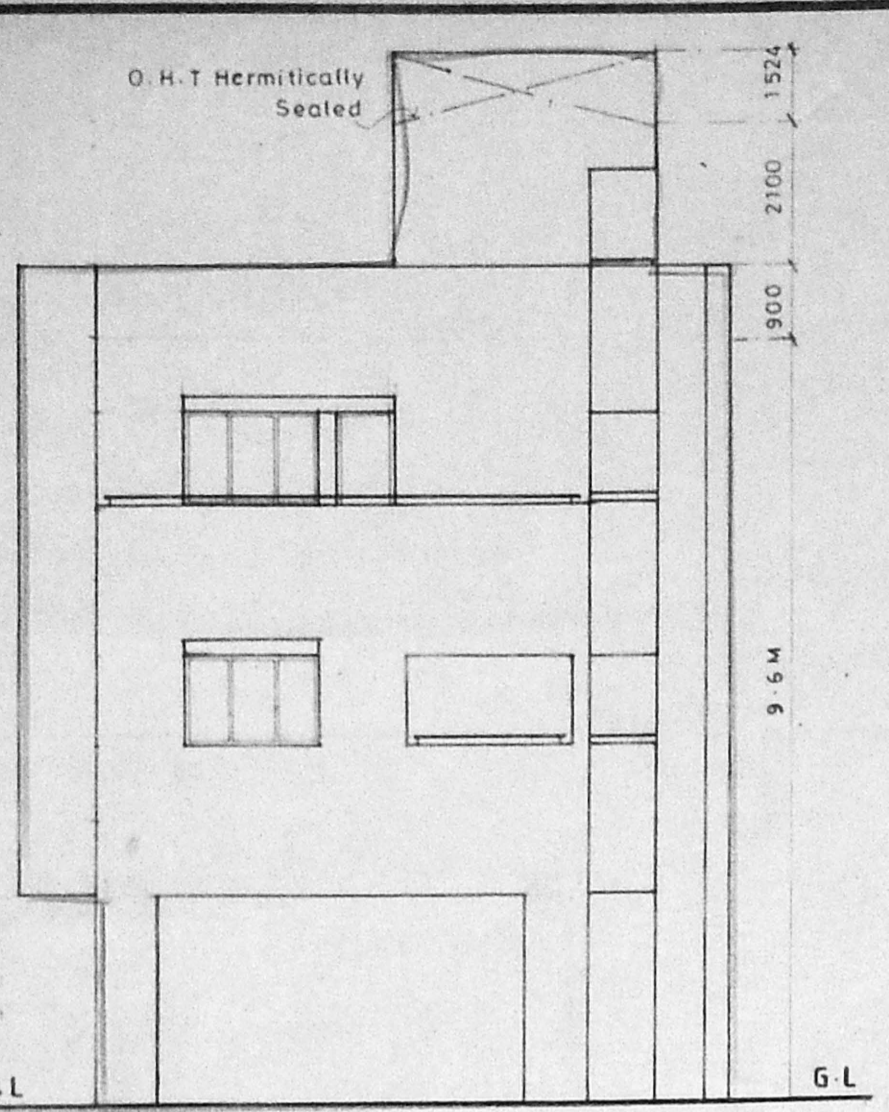


ELEVATION

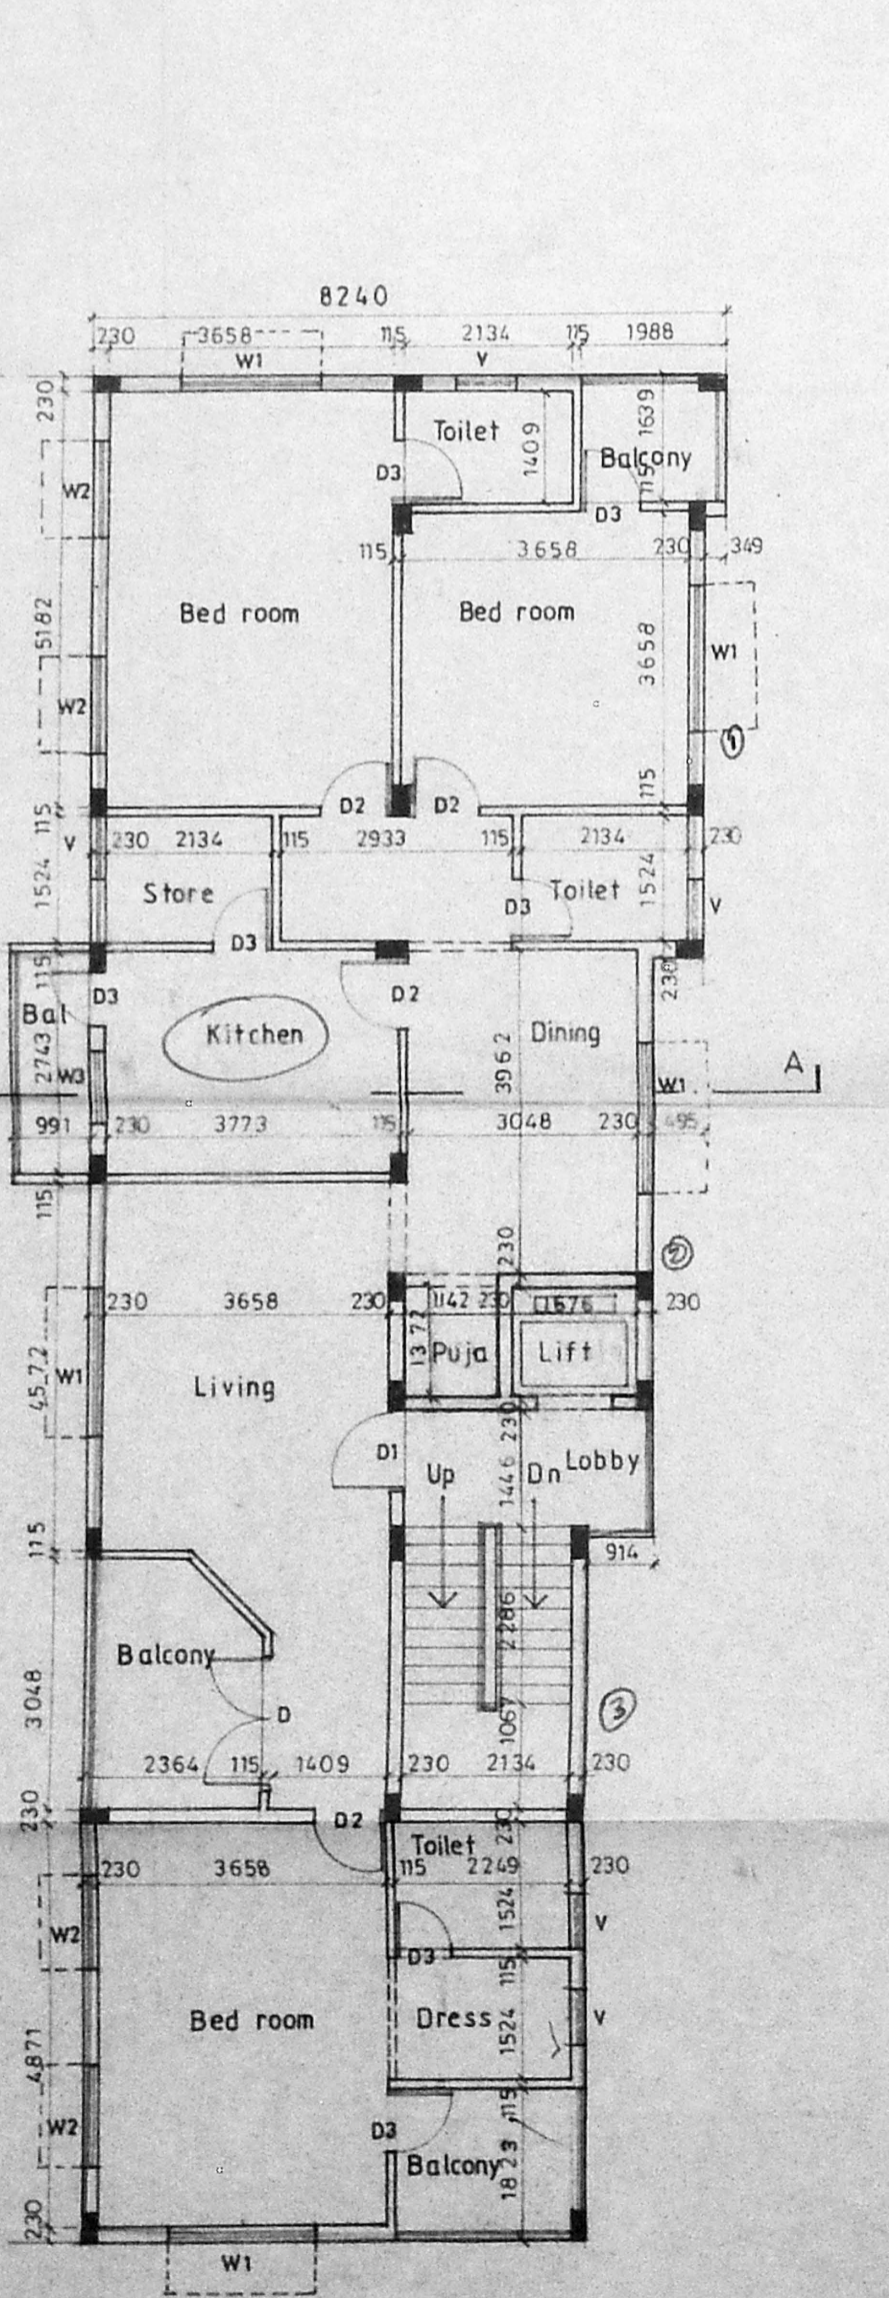


FIRST FLOOR PLAN

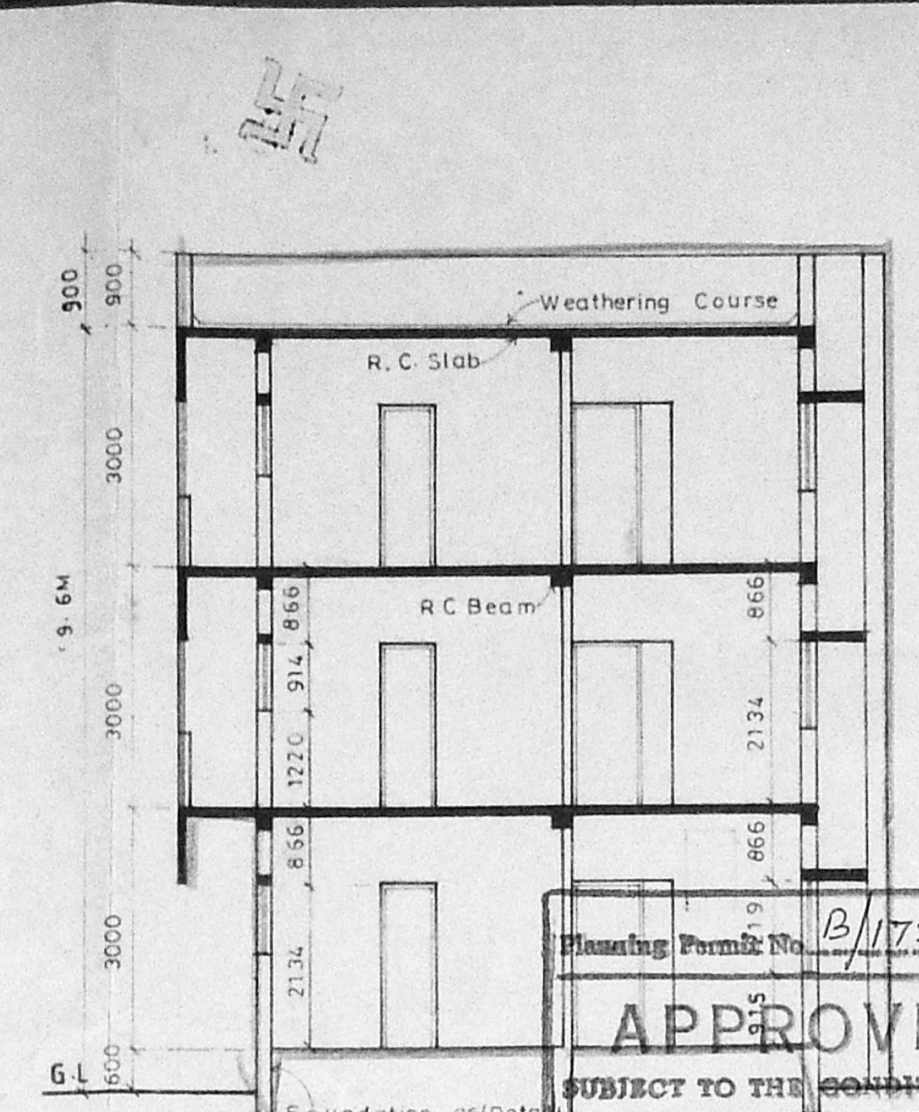


ELEVATION

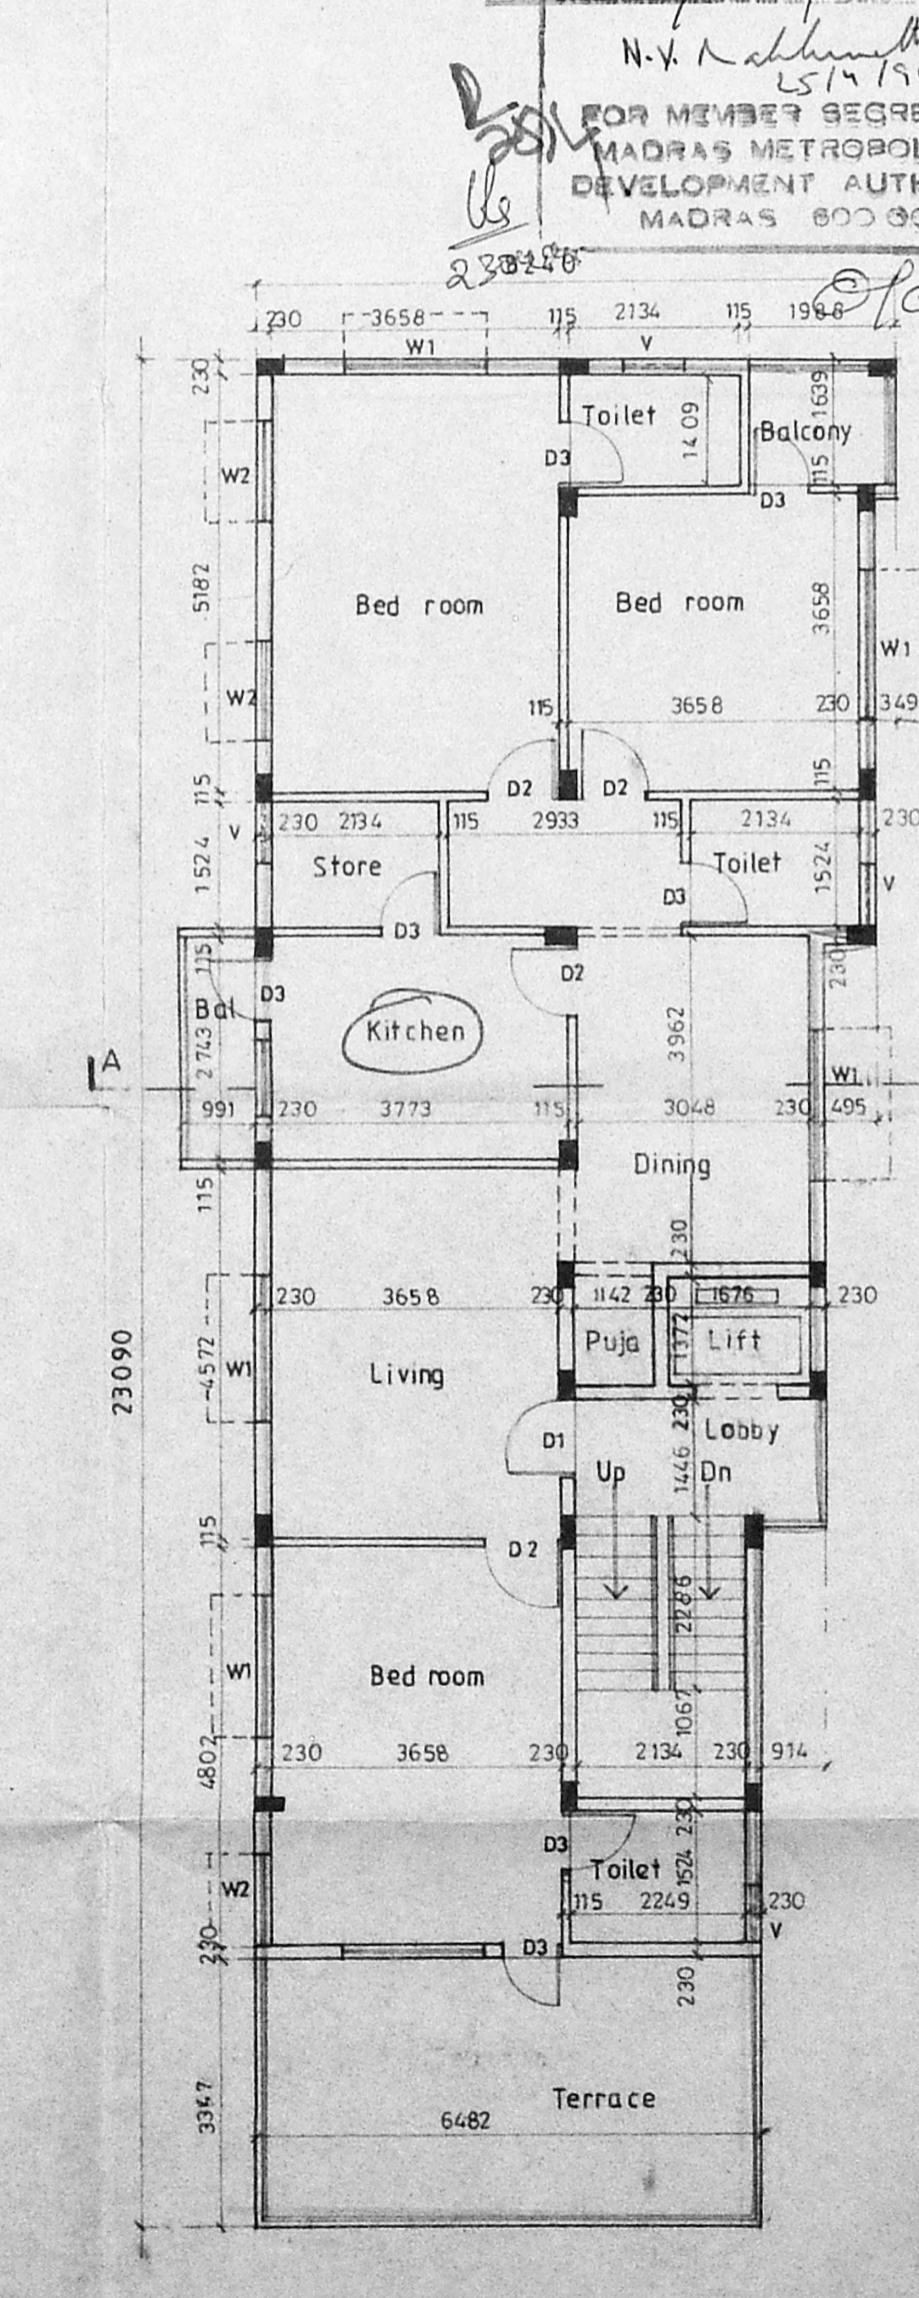

SECOND FLOOR PLAN

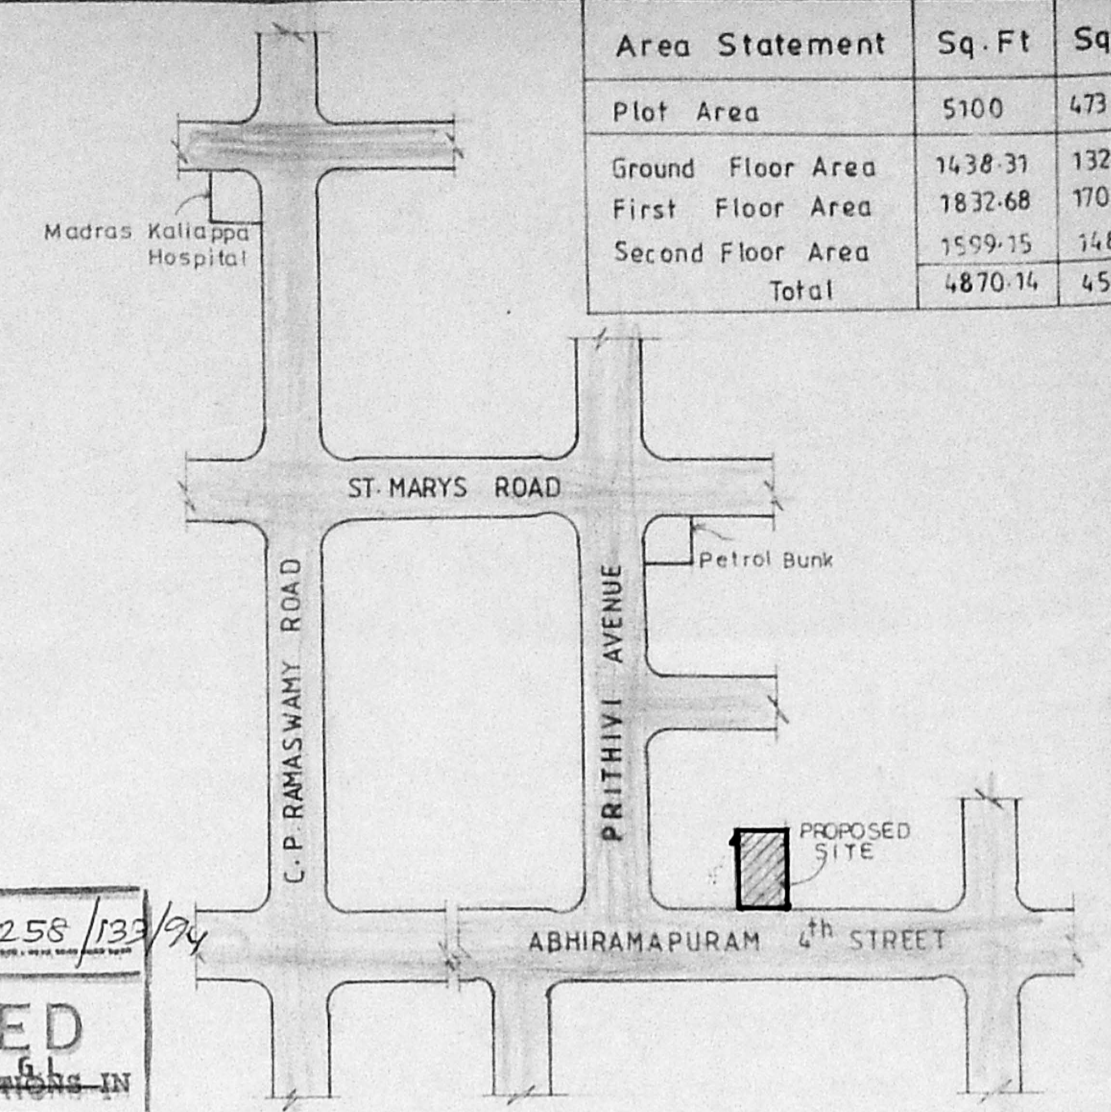

KEY PLAN (N-T-S)

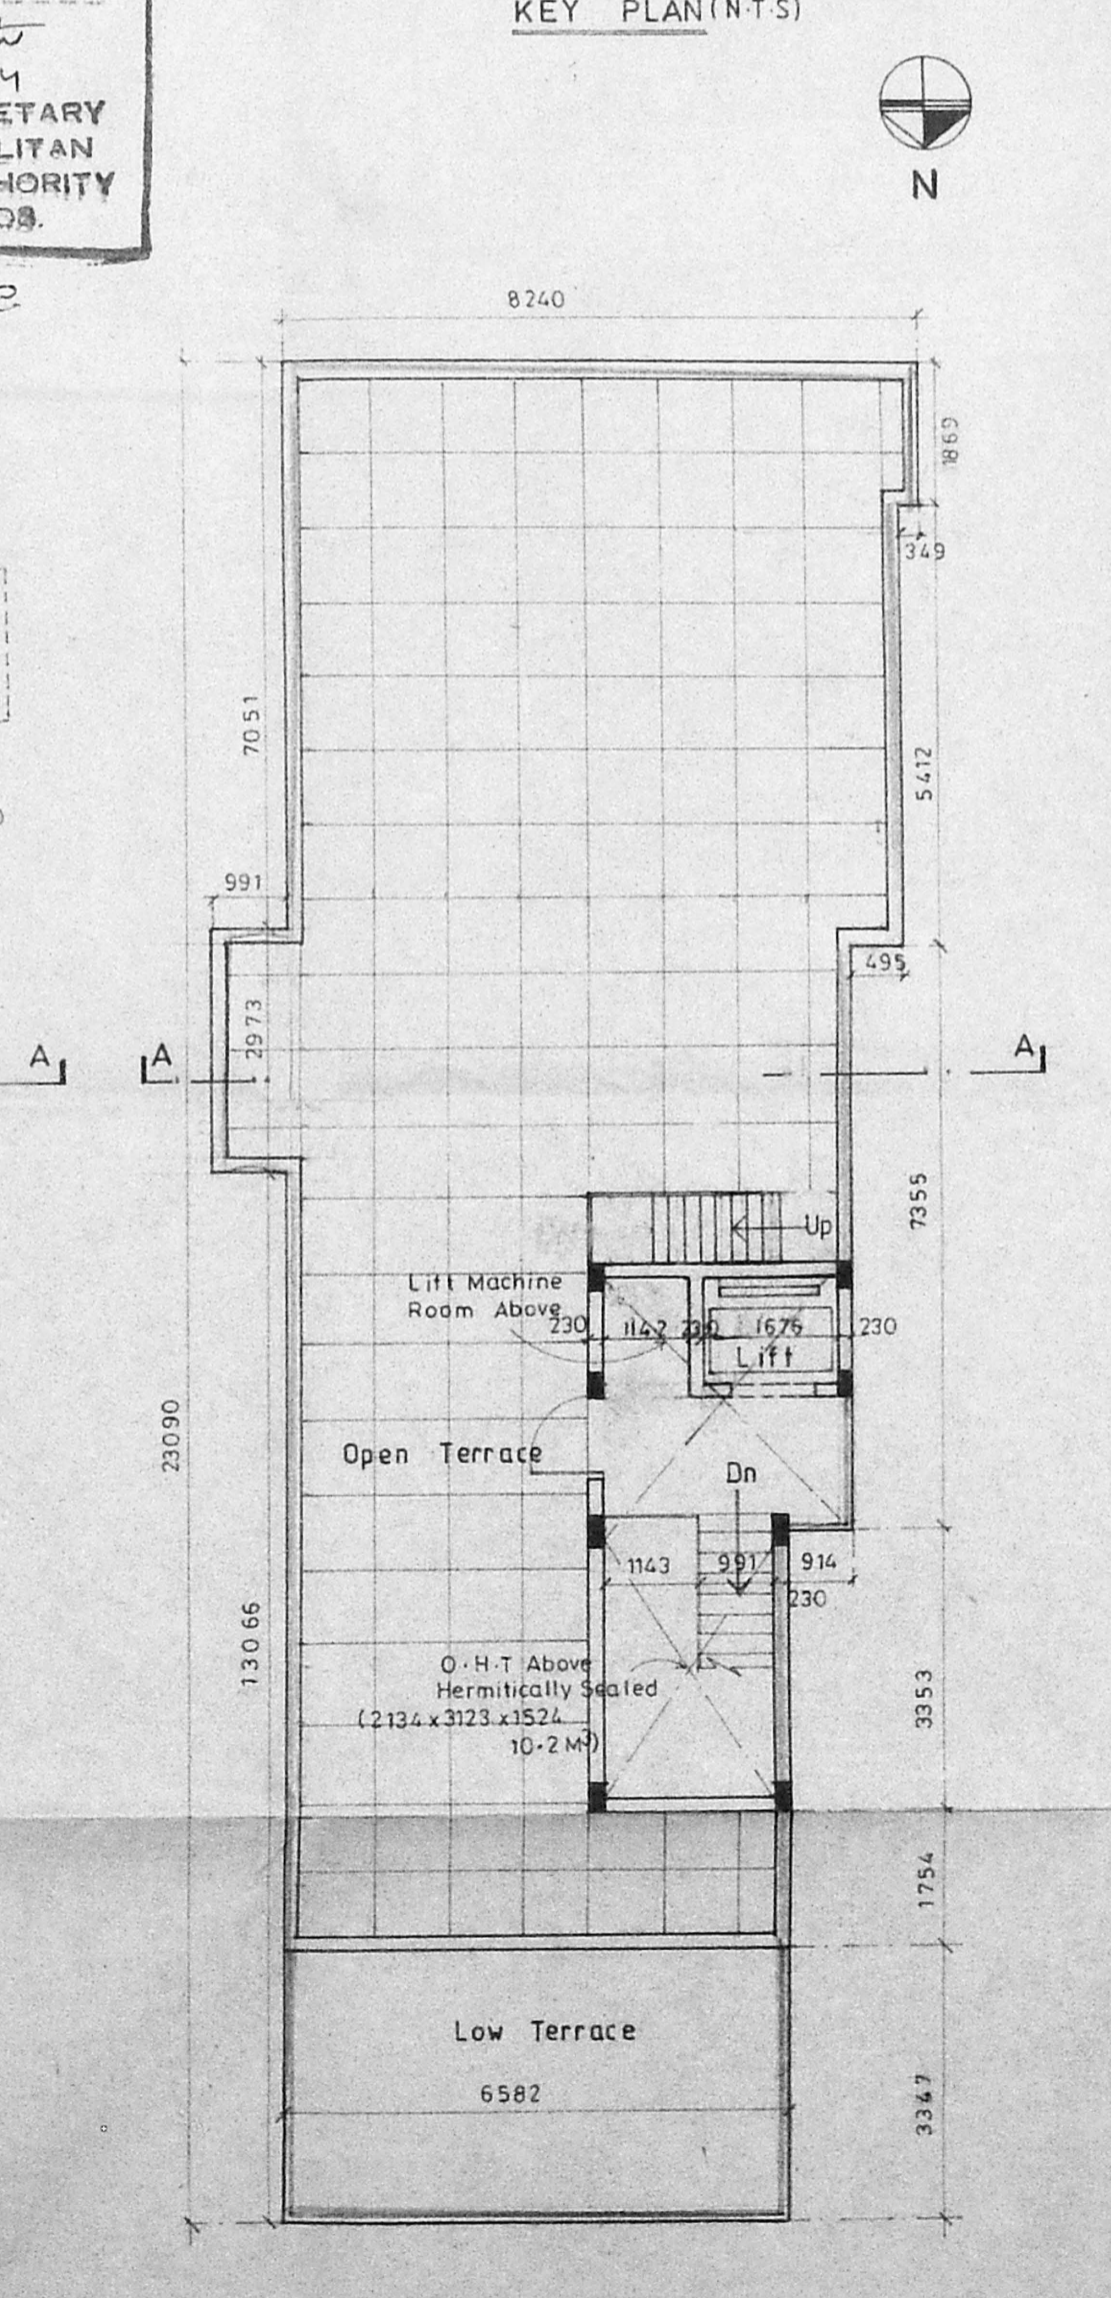

TERRACE FLOOR PLAN

Planning Form No. B/17255/133/94
APPROVED
 SUBJECT TO THE CONDITIONS IN THIS OFFICE LETTER.
 SECTION B/26/22/93
 N.V. Raghunath
 15/11/94
 FOR MEMBER SECRETARY
 MADRAS METROPOLITAN
 DEVELOPMENT AUTHORITY
 MADRAS 600 008.

Area Statement	Sq. Ft	Sq. M
Plot Area	5100	473.79
Ground Floor Area	1438.31	132.69
First Floor Area	1832.68	170.256
Second Floor Area	1599.15	148.561
Total	4870.14	451.507

SCHEDULE OF JOINERY			
No	Width	Height	Description
D1	1029	2134	T.W. Panel Door
D2	1029	2134	T.W. Panel Door
D3	1029	2134	T.W. Panel Door
W1	1219	914	T.W. Glazed Window
W2	1219	914	T.W. Glazed Window
W3	1219	914	T.W. Glazed Window
V	762	762	T.W. Glazed Ventilator

- Specification **REVISED PLAN**
- Foundation in P.C.C 1:4:8 With Broken Granite jelly
 - C.C 1:2:4 For all R.C.C Works With Broken Granite jelly
 - 9Tk (230mm) Brick work in C.M 1:5
 - 4.4Tk (15mm) Brick work in C.M 1:4 with 6mm Ø M S Rods at every third course
 - Plastering the ceiling and exposed concrete surface in C.M 1:3
 - Plastering the walls in C.M 1:3
 - Weathering course in brick jelly lime concrete 3Tk with a course of flat tiles set in C.M 1:3
 - Flooring with hydraulic pressed mosaic tiles set in C.M 1:4 and skirting 5" height.
 - The O.H.T. is hermitically sealed.

Legend

- PROPOSED CONSTRUCTION SHOWN THUS
- BOUNDARY LINE
- ROAD
- SEWER LINE
- WATER LINE

Revised 07.03.94

SCALE 1:100 DATE 10-11-1993

Owner *J. Rengarajan*
Chitra Rengarajan

As at site dimensions drawing

Job Title
Proposed Apartments at Abhiramapuram, 4th Street, Madras - 18. Comprised in R.S.No: 3672/12 Part Block No.72 Mylapore Village for Mr.J.Rengarajan & Others.

Architect *S. Subramaniam*
S. Subramaniam, M.Arch., A.I.A.,
 Architect & Interior Designer,
 Licensed class I, Surveyor No.90,
 8/1 Vidyanaya, II Main Road,
 Kasturibai Nagar, Adyar,
 Madras-600 020. Ph:411305.