



RD dtd 28-3-94




MADA B/PP NO. /
 B. of 26.26/93
 PART I
 PART II

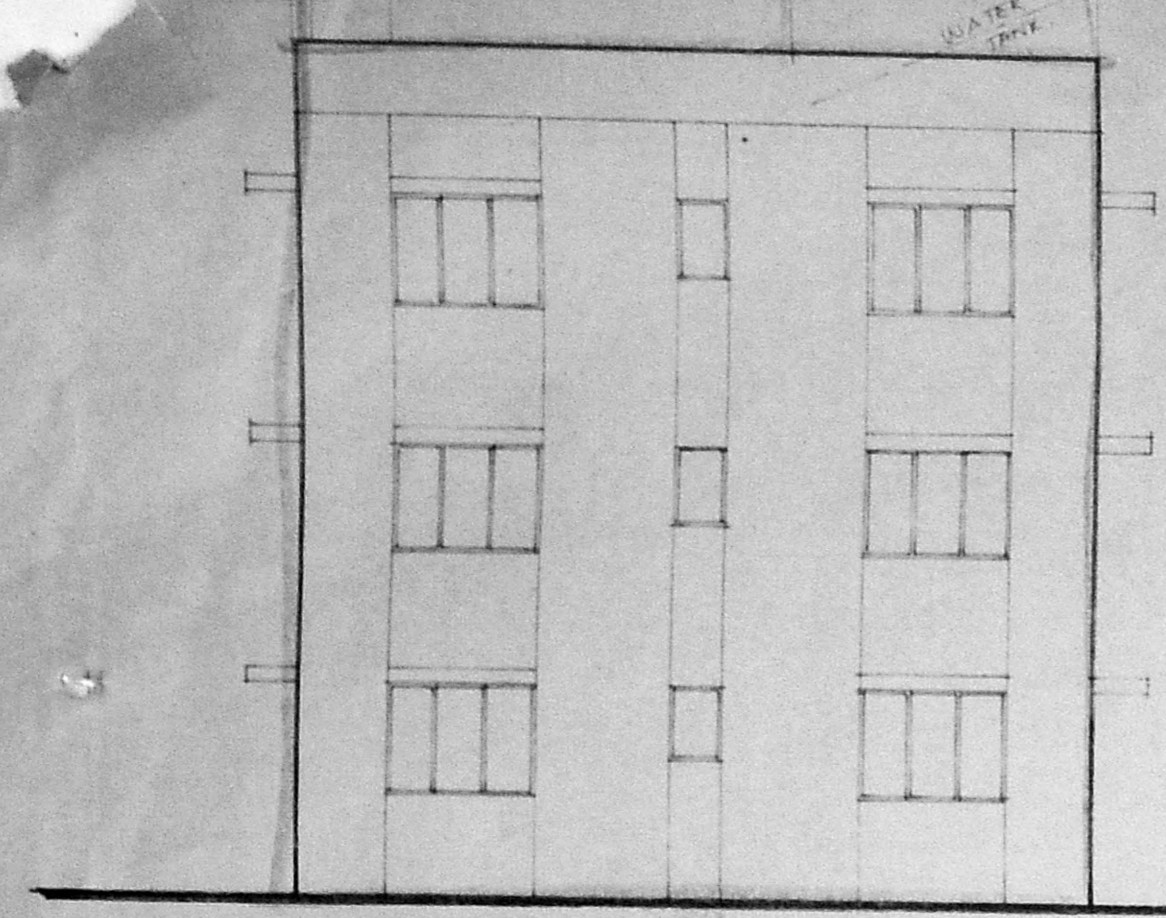


FRONT ELEVATION
 SCALE 1/2" = 1'0" (1:100)

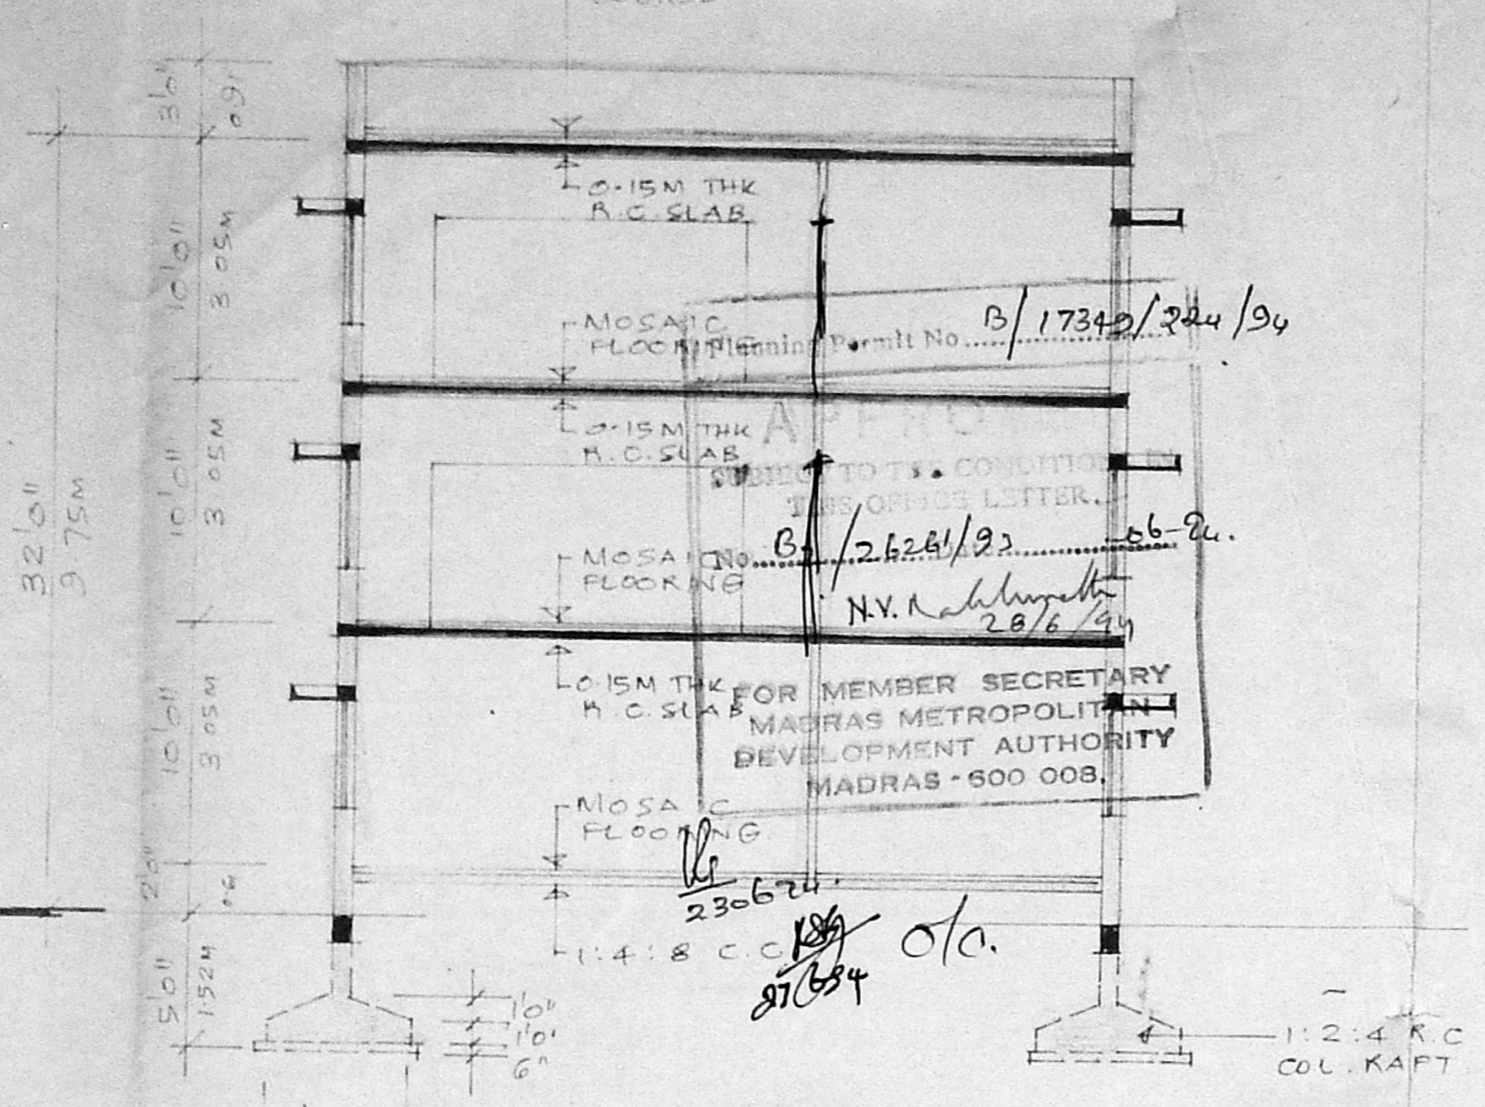

SECTION A-A
 SCALE 1/8" = 1'0" (1:100)

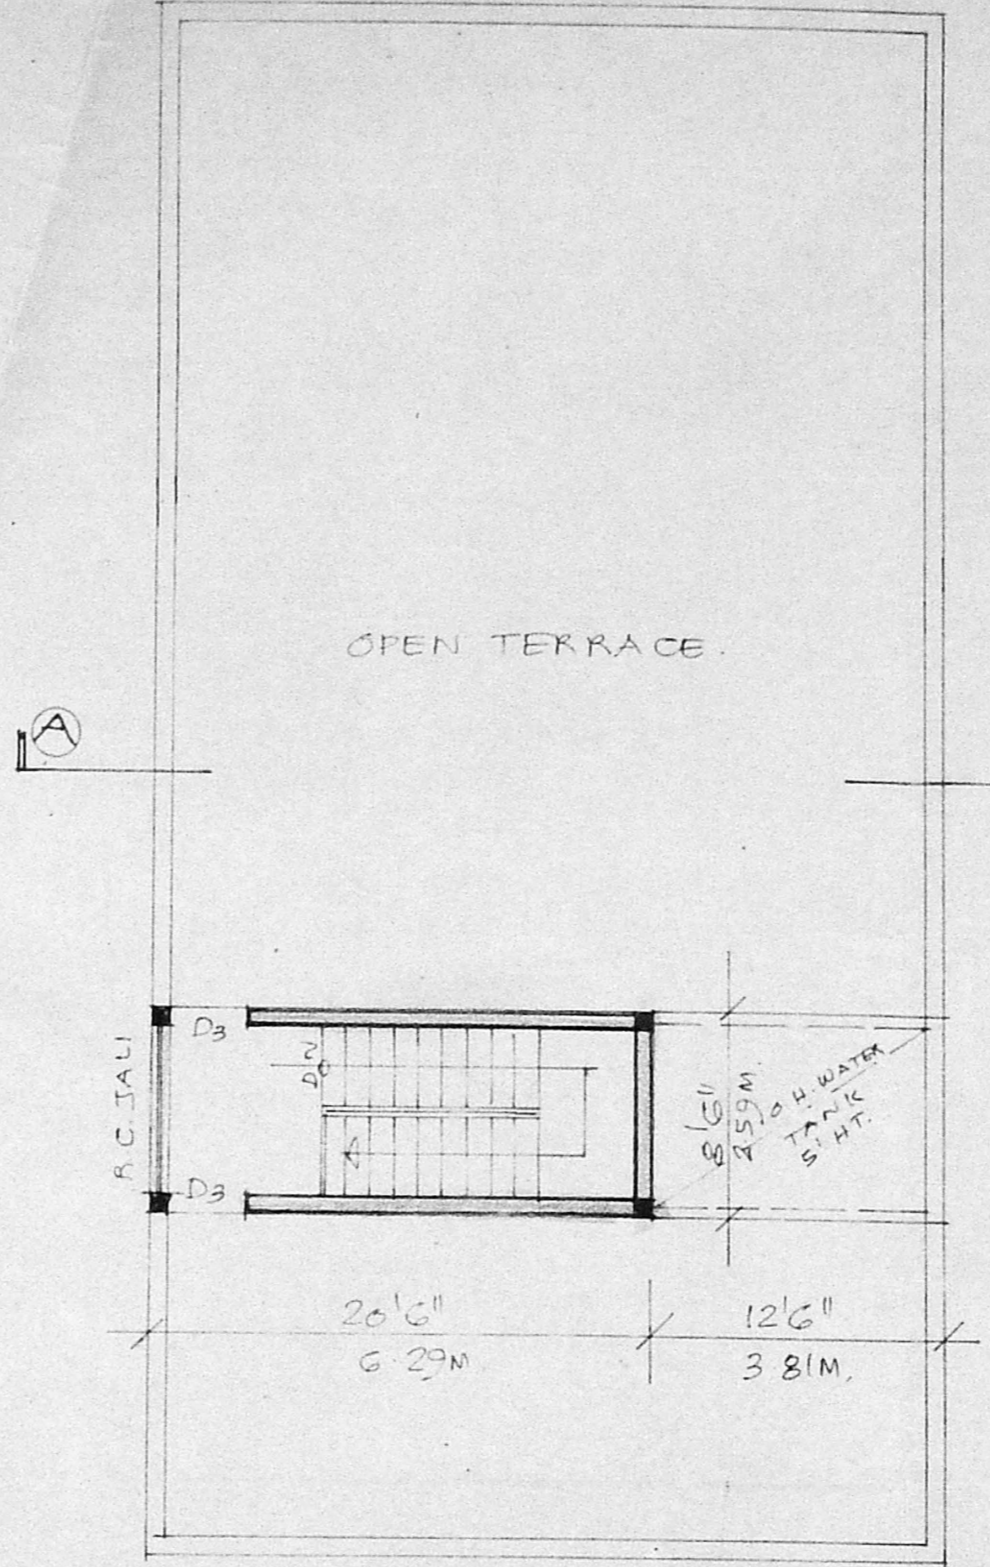

TERRACE FLOOR PLAN
 SCALE 1/8" = 1'0" (1:100)

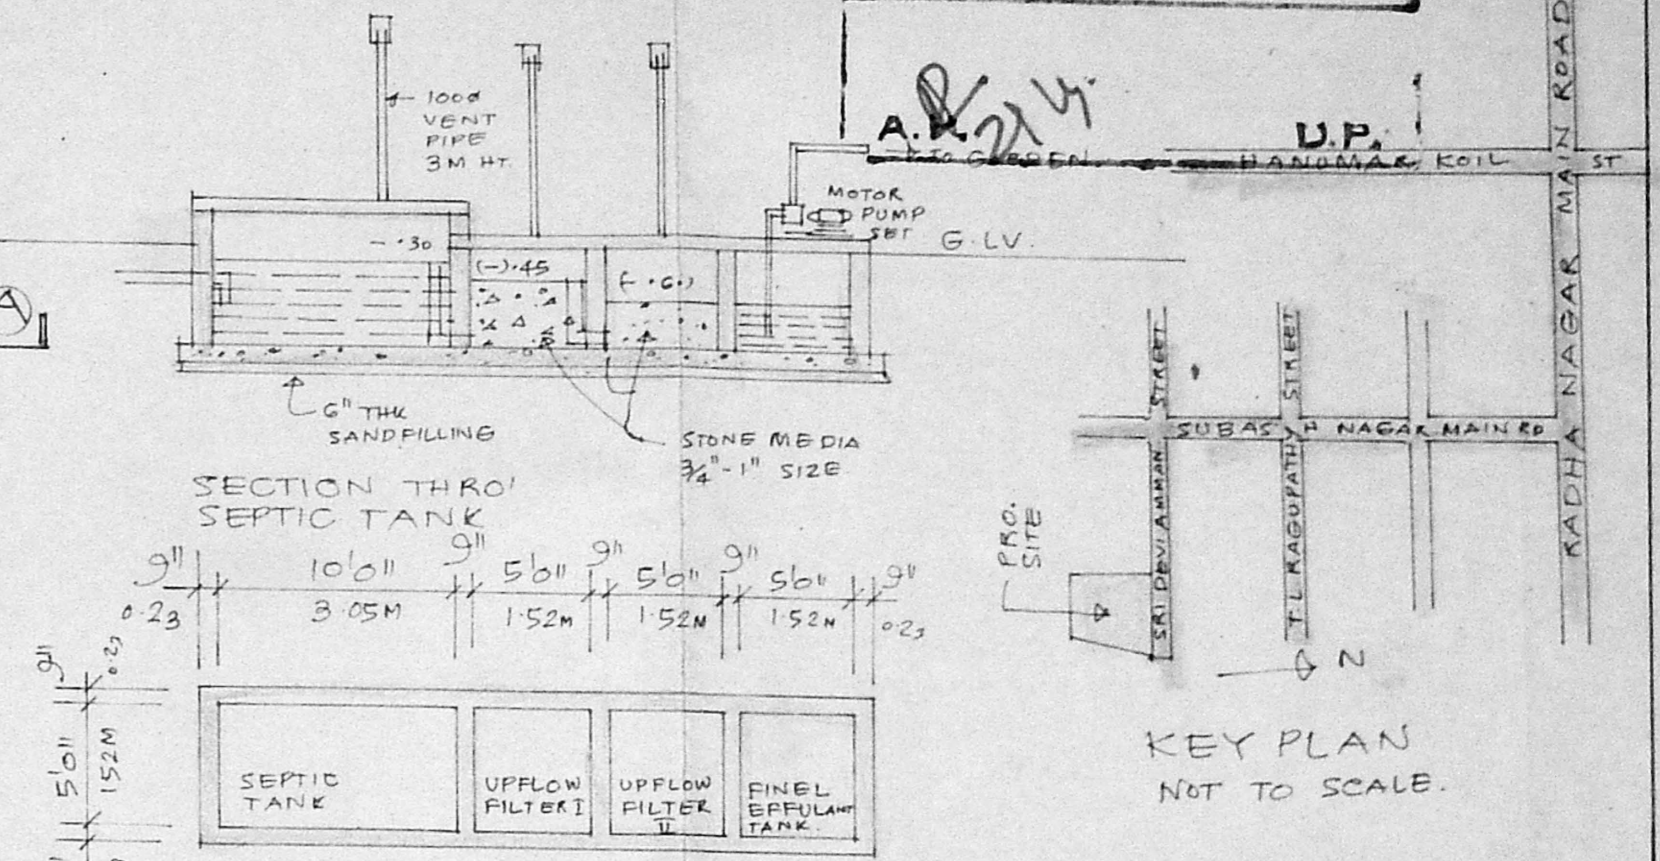


PLAN OF SEPTIC TANK

SCHEDULE OF JOINERY


D ₁	3'6" x 7'0"	T.W. FLUSH DOOR
D ₂	3'0" x 7'6"	T.W. FLUSH DOOR
D ₃	2'6" x 7'6"	T.W. PANELLED DOOR
W ₁	6'0" x 4'6"	T.W. GLAZED WINDOW
W ₂	4'6" x 4'6"	T.W. GLAZED WINDOW
V ₁	3'0" x 2'6"	T.W. GLAZED VENTIL.

STATEMENT OF BUILT UP AREA :


GROUND FLOOR AREA :	2112 S.F.T
FIRST & SECOND FLOOR AREA :	4224 S.F.T
TOTAL BUILT UP AREA :	6336 S.F.T (589.24 M²)

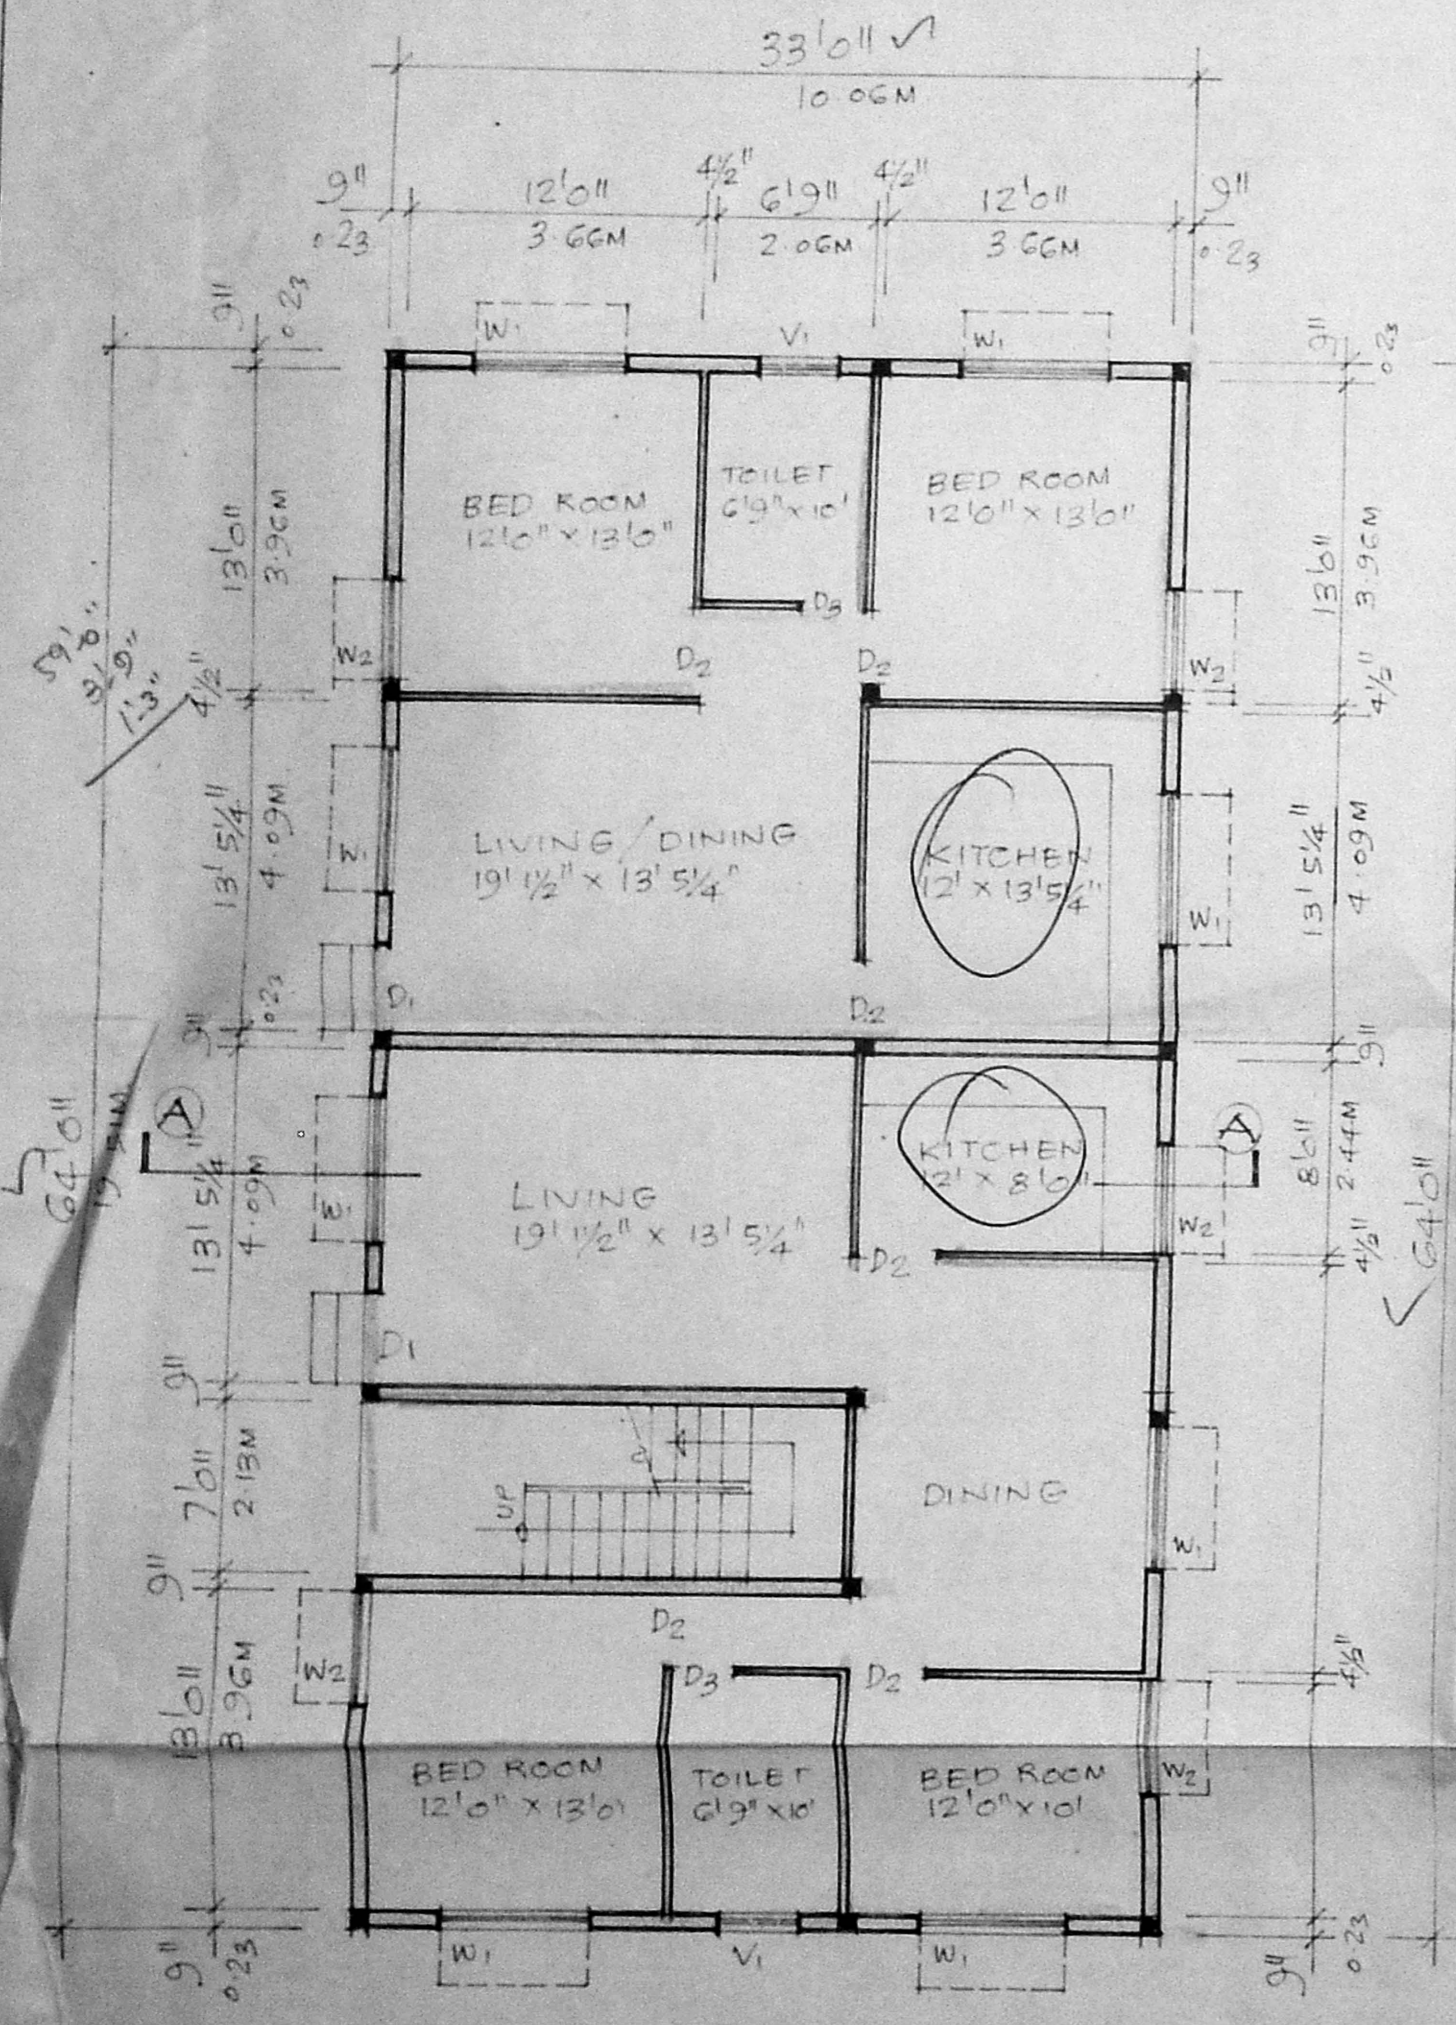


GROUND FLOOR PLAN
 SCALE 1/8" = 1'0" (1:100)

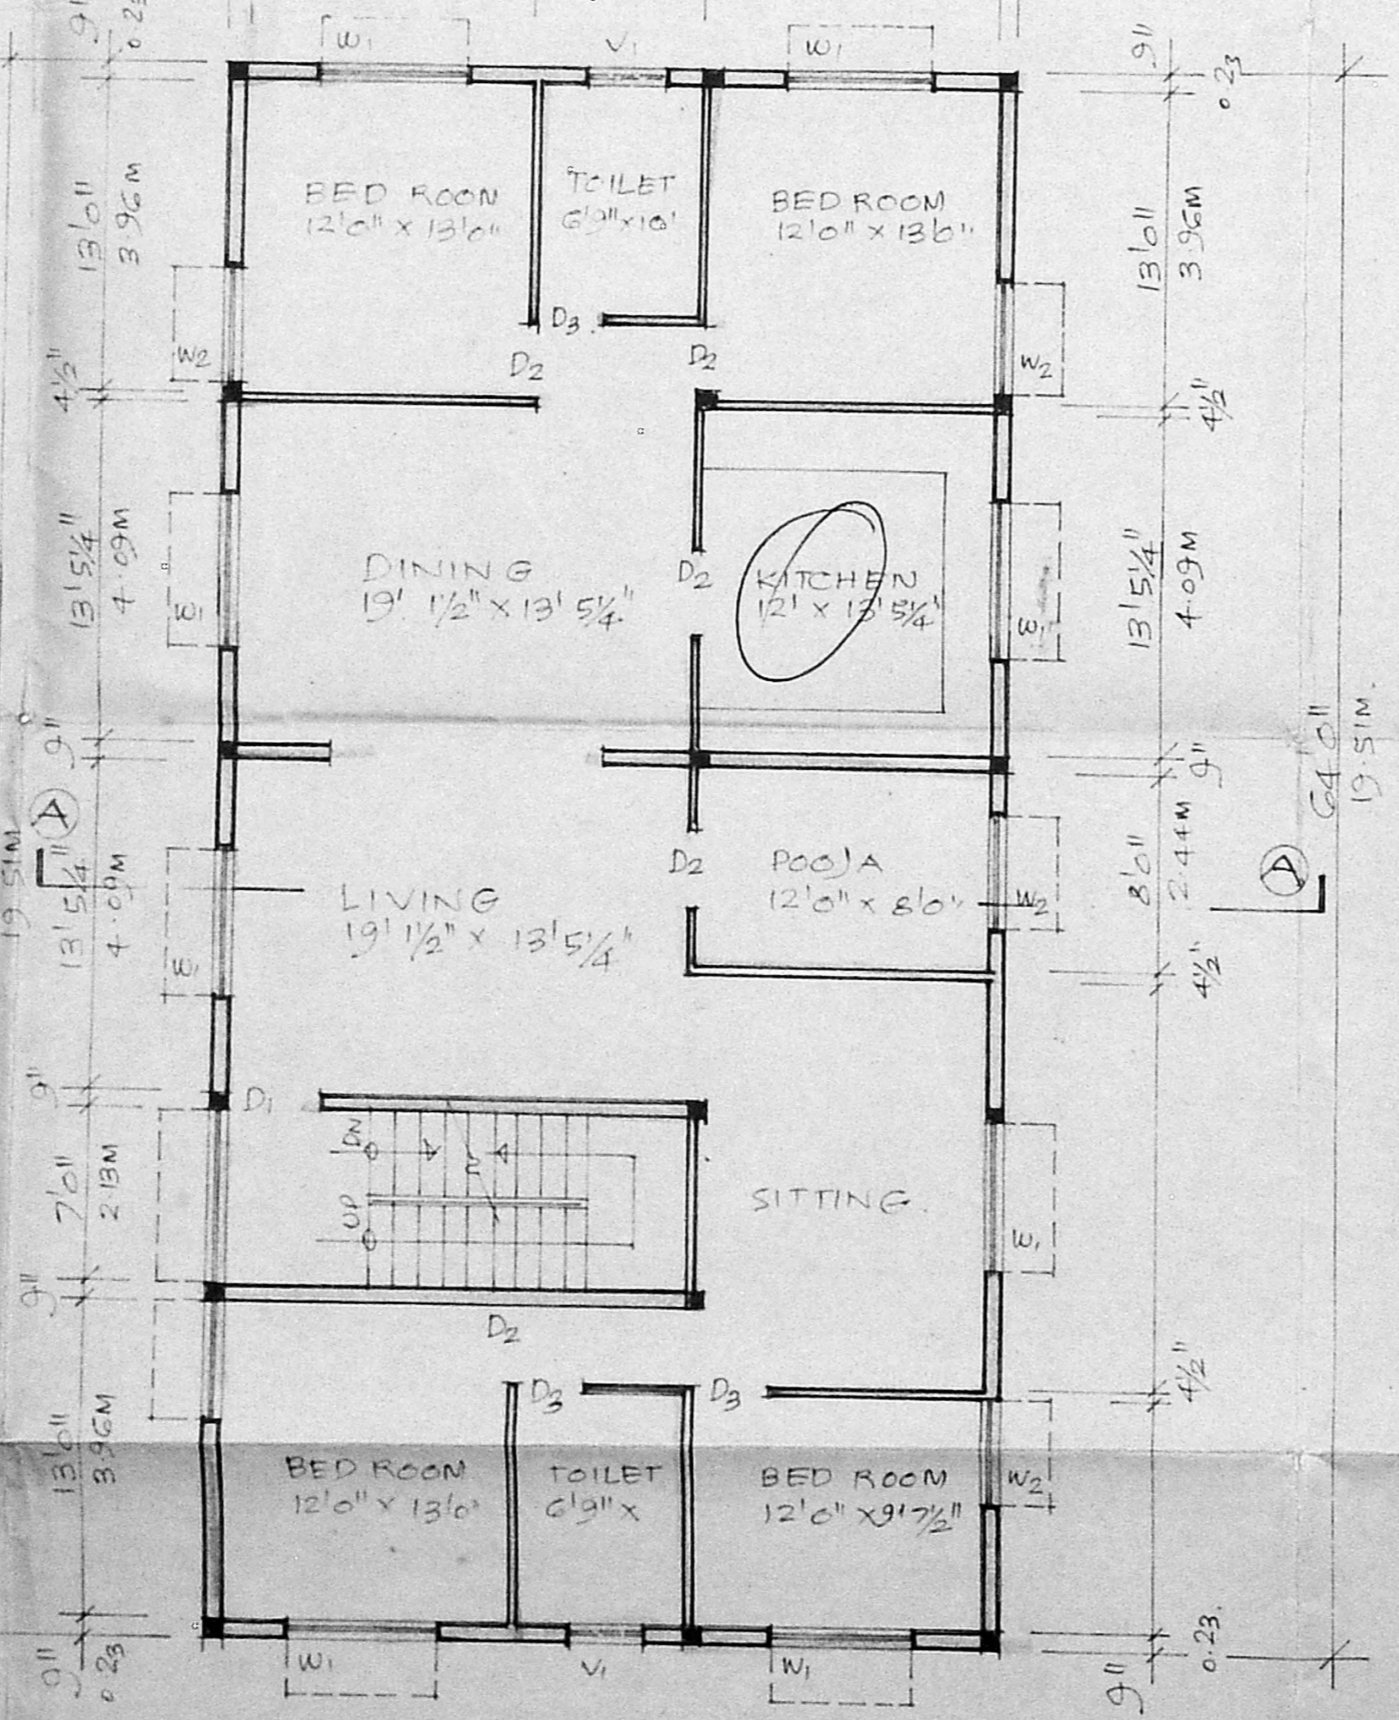

FIRST & SECOND FLOOR PLAN
 SCALE 1/8" = 1'0" (1:100)

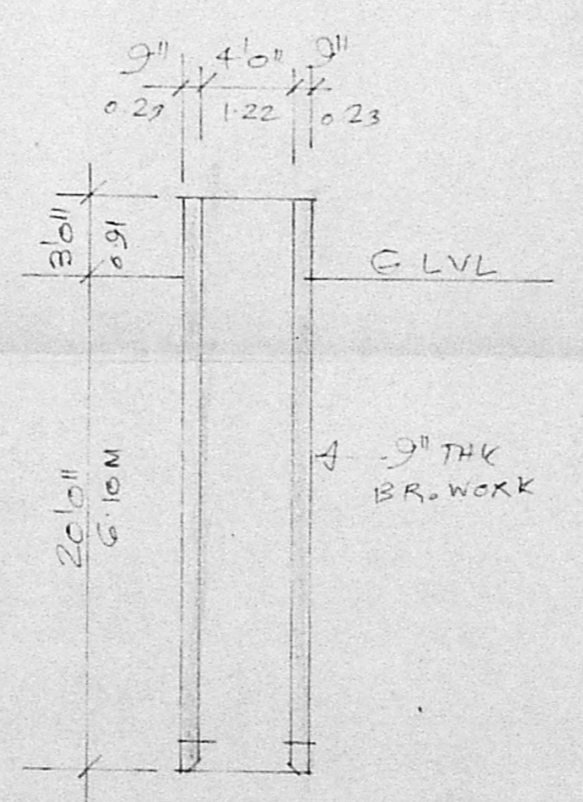

SECTION THRO WELL

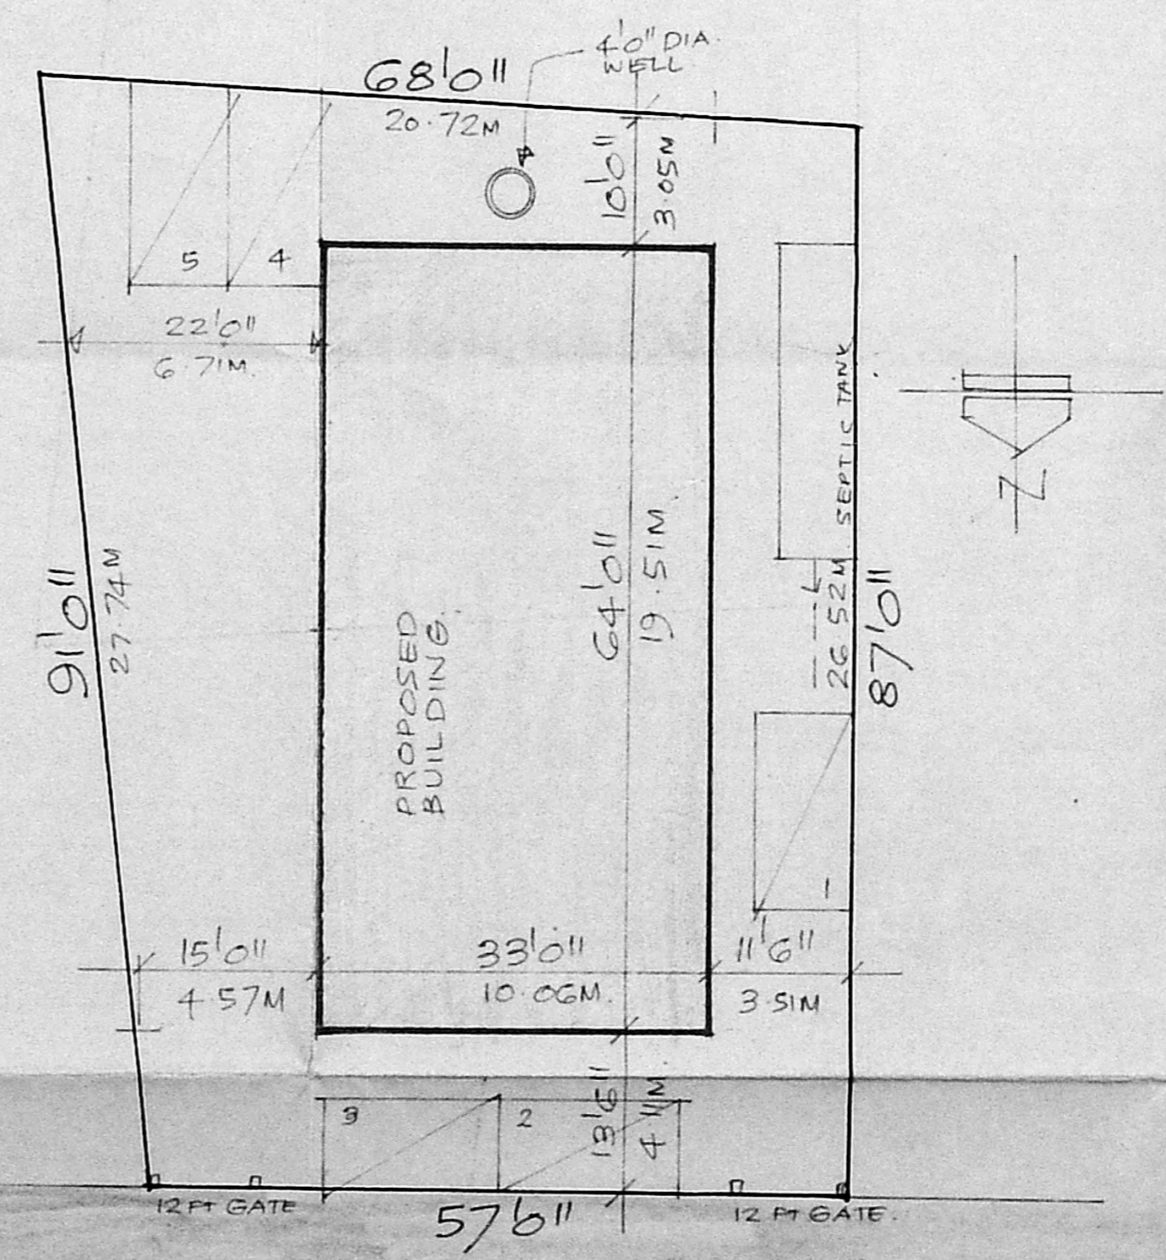

SITE PLAN
 SCALE 1/16" = 1'0" (1:200)

PROPOSED RESIDENTIAL BUILDING FOR
MR. G. NALLATHAMBI.
 AT NO. 1, SRIDEVIAMMAN STREET
 SUBASH NAGAR, CHROMPET.
 S. NO. 438/1&2 PLOT NO. 13
 ZAMIN - PALLAVARAM,
 SAIDAPET TALUK.

SIGNATURE OF OWNER
 SIGNATURE OF LICENSED SURVEYOR
 ENR. K. R. JANAKIRAMAN, B.E.M.I.E., & M.T.P.
 CONSULTANT ENGINEER, PLANNER & VALUER
 10, 11, 12,100