




REVISED PLAN
 ONLY ONE SHEET
 MMDA B/PP NO. 1
 CNO. B2/26750/93
 PART I
 PART II
 101.6 X 85
 dt 7/11/94

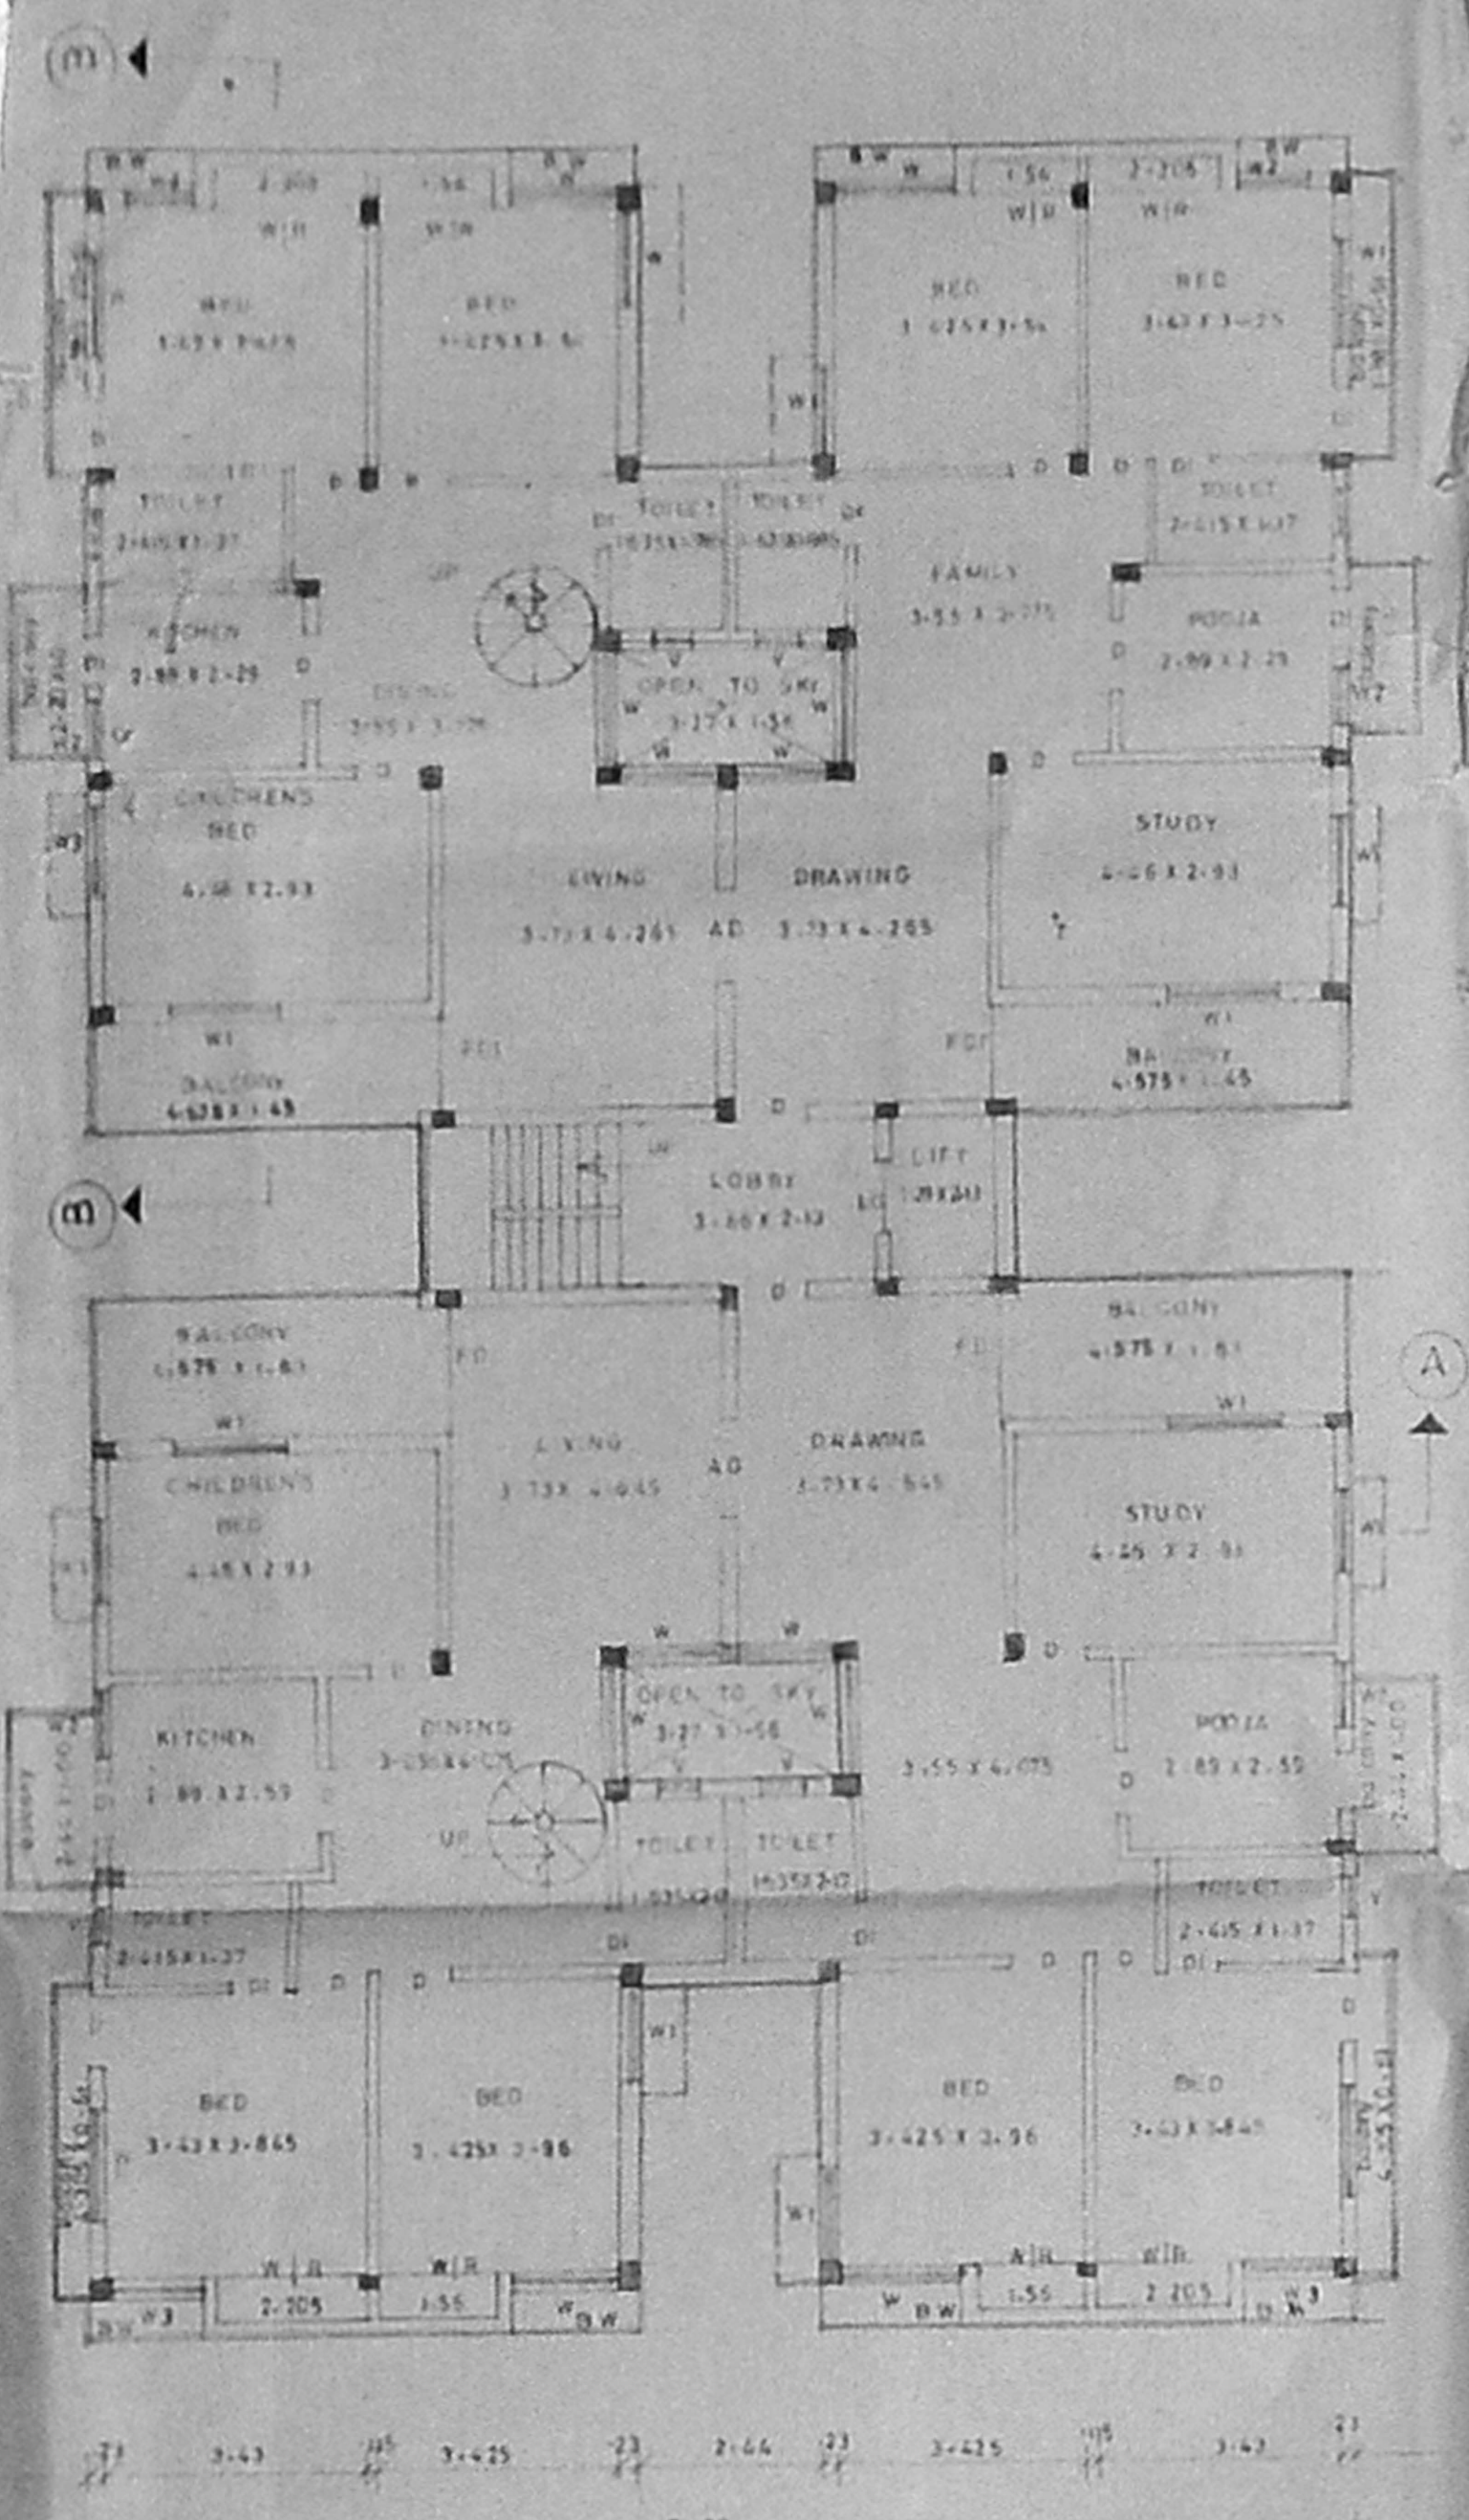

SECOND FLOOR PLAN

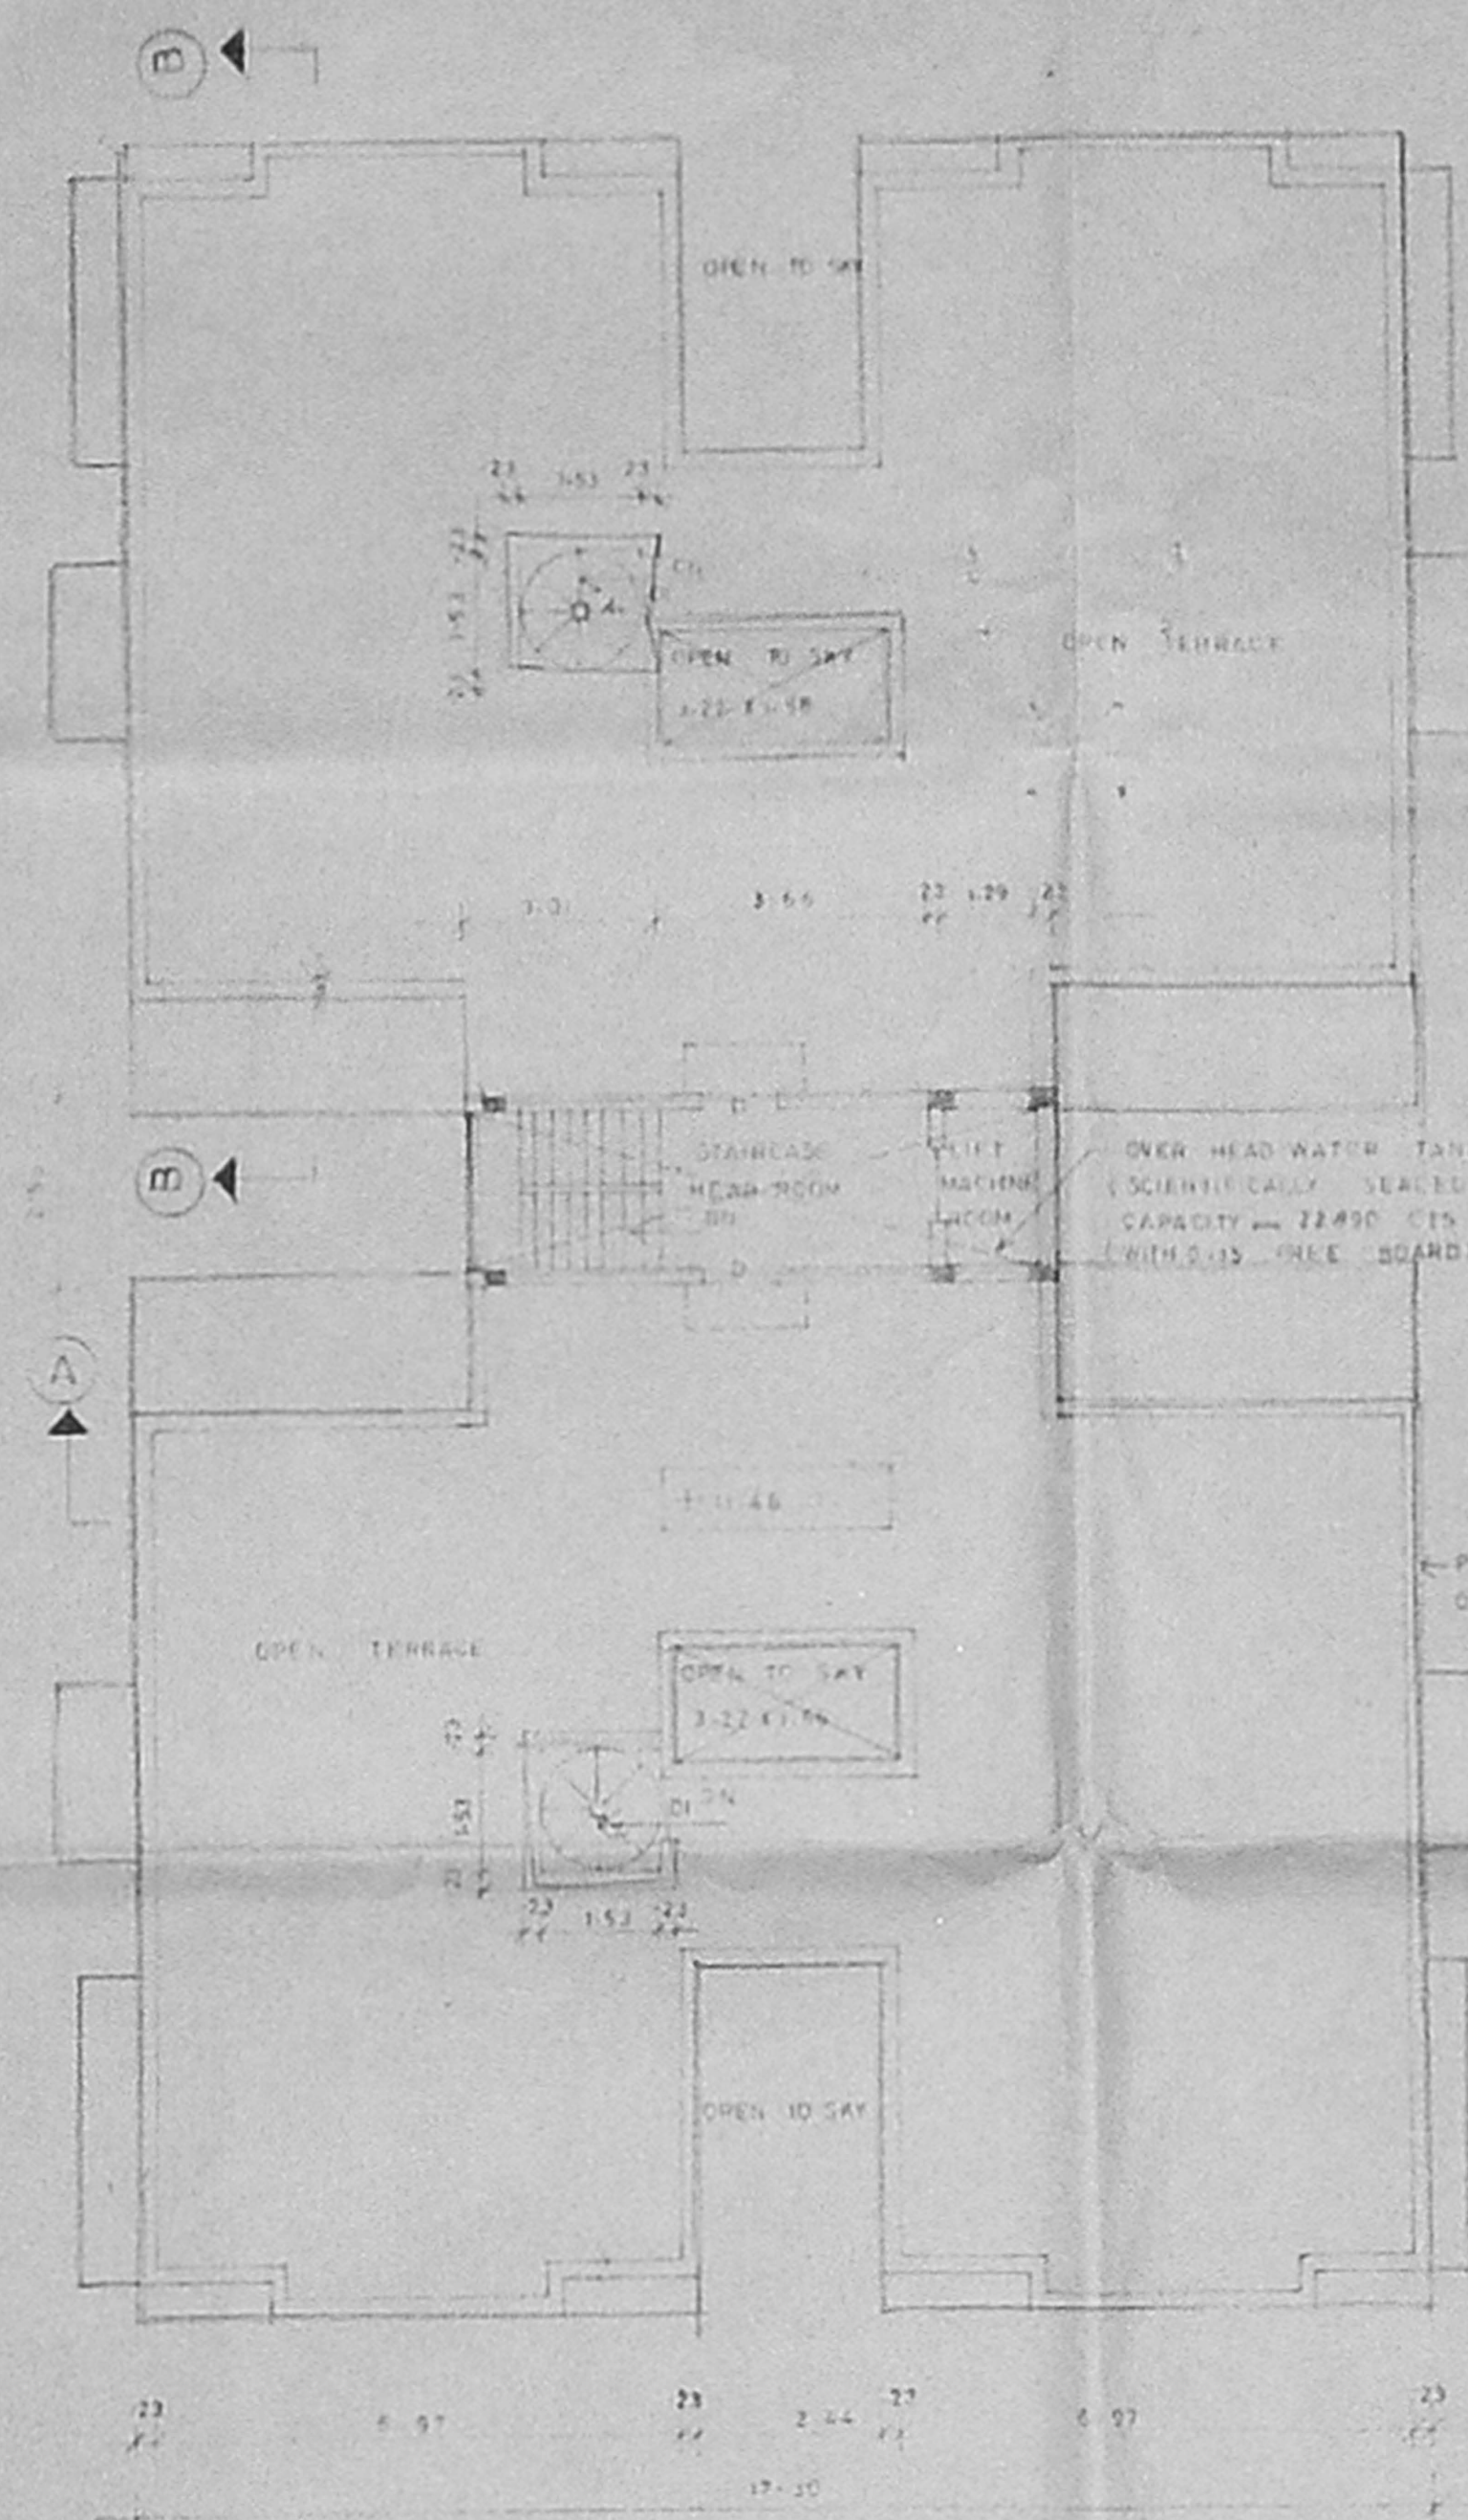

TERRACE PLAN

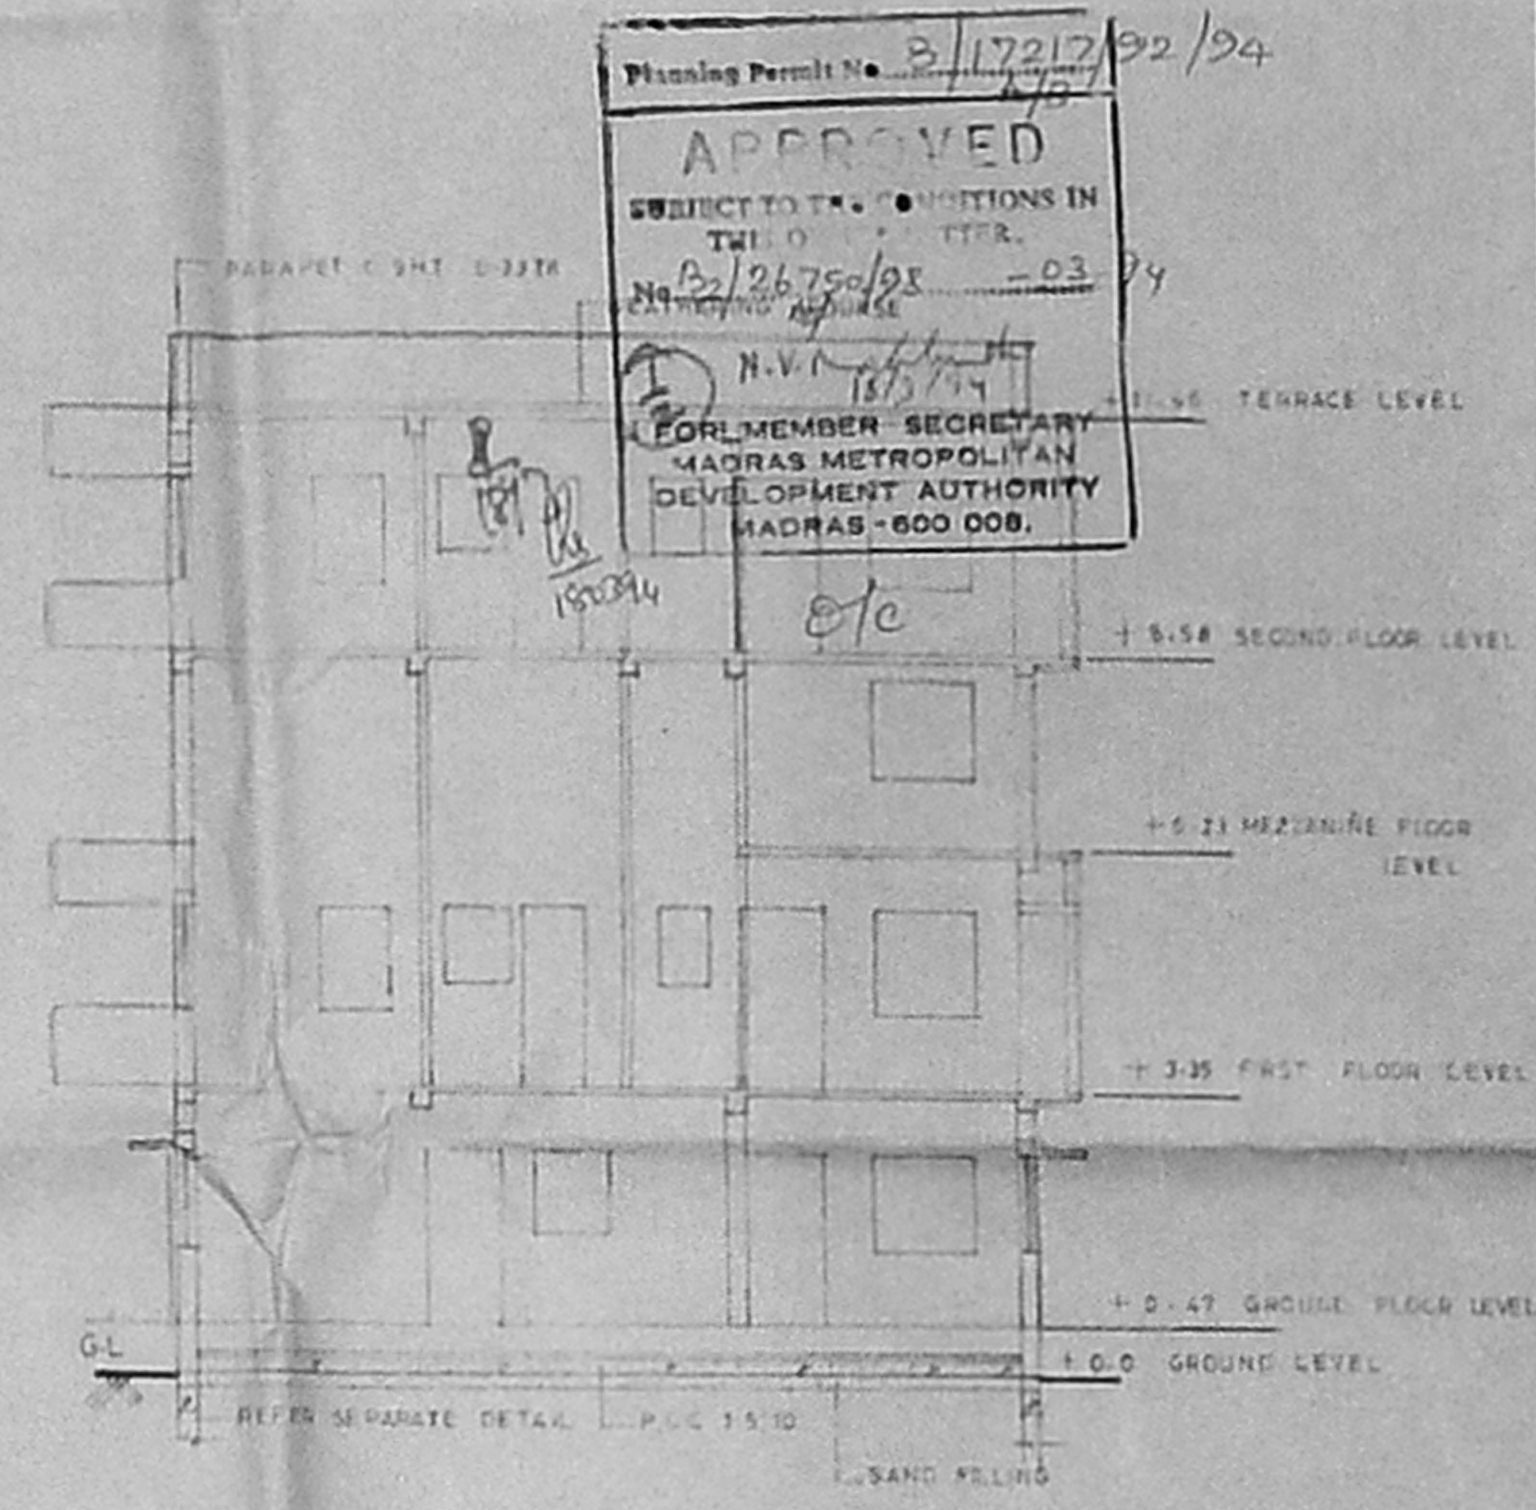

SECTION ON 'BB'

Planning Permit No. B/17212/92/94
APPROVED
 SUBJECT TO THE CONDITIONS IN THE ORDER.
 N.V. Srinivasan
 MEMBER SECRETARY
 MADRAS METROPOLITAN
 DEVELOPMENT AUTHORITY
 MADRAS-600 008.

AREA STATEMENT

AREA OF THE PLOT	235.02 m ²
NON F.S.I AREA	114.21 m ²
NET AREA OF THE GROUND FLOOR	50.77 m ²
AREA OF THE FIRST FLOOR	450.16 m ²
AREA OF THE MEZZANINE FLOOR	142.37 m ²
AREA OF THE SECOND FLOOR	462.13 m ²
TOTAL AREA	1149.42 m ²
F.S.I PROVIDED (1.228)	1149.42 m ²
F.S.I PERMISSIBLE (1.500)	1339.53 m ²
PLOT COVERAGE PROVIDED	45.53 %
PLOT COVERAGE PERMISSIBLE	65.00 %
GRAND TOTAL AREA OF ALL THE FLOORS	1389.29 m ²
8 NOS CARPARKING SPACE PROVIDED	
2 NOS TWO WHEELER PARKING PROVIDED	

SCALE 1:100

COLOUR INDEX

PROPOSED	[Symbol]
BOUNDARY	[Symbol]
ROAD	[Symbol]
SEWER LINE	[Symbol]
WATER LINE	[Symbol]


SCHEDULE OF JOINERY

ED	ENTRANCE DOOR	1.07 X 2.13
D	DOOR	0.91 X 2.03
DI	DOOR	0.76 X 2.03
F.D	FRENCH DOOR	1.50 X 2.13
FDI	FRENCH DOOR	1.22 X 2.03
W	WINDOW	1.50 X 1.22
W1	WINDOW	1.22 X 1.22
W2	WINDOW	0.90 X 0.91
V	VENTILATOR	0.61 X 0.91
L	LIFT GATE	0.99 X 2.03
I.C	INSPECTION CHAMBER	
WR	WARDROBE	
D.O	DOOR OPENING	0.91 X 2.13
W3	WINDOW	0.90 X 1.22
U.G.S	UNDER GROUND SUMP	
B.W	BOX WINDOW	D.B - DUST BIN
A.O	ARCH OPENING	1.22 X 2.03


REVISED PLAN FOR THE PROPOSED RESIDENTIAL APARTMENTS AT PLOT NO-32, BESANT NAGAR EXTN (PHASE-I) IN S.NO-167 PART, THIRUVANNIYUR, VILLAGE NO-140, DIVISION NO-155, MYLAPORE, TRIPPLICANE TALUK, MADRAS - 90.

SHEET NO 1


LICENSED SURVEYOR
 OWNER
 Mr. K.R. JANAKIRAMAN, B.E.M.E., A.M.T.E.,
 Consultant Engineer, Planning & Survey
 Licensed Surveyor (No. 815) from
 No. 68/78 Class 1, Corporation
 Metro Water Authority
 18, Lake View Road, K. Nagar, Madras-95
 (Phone: 416479)

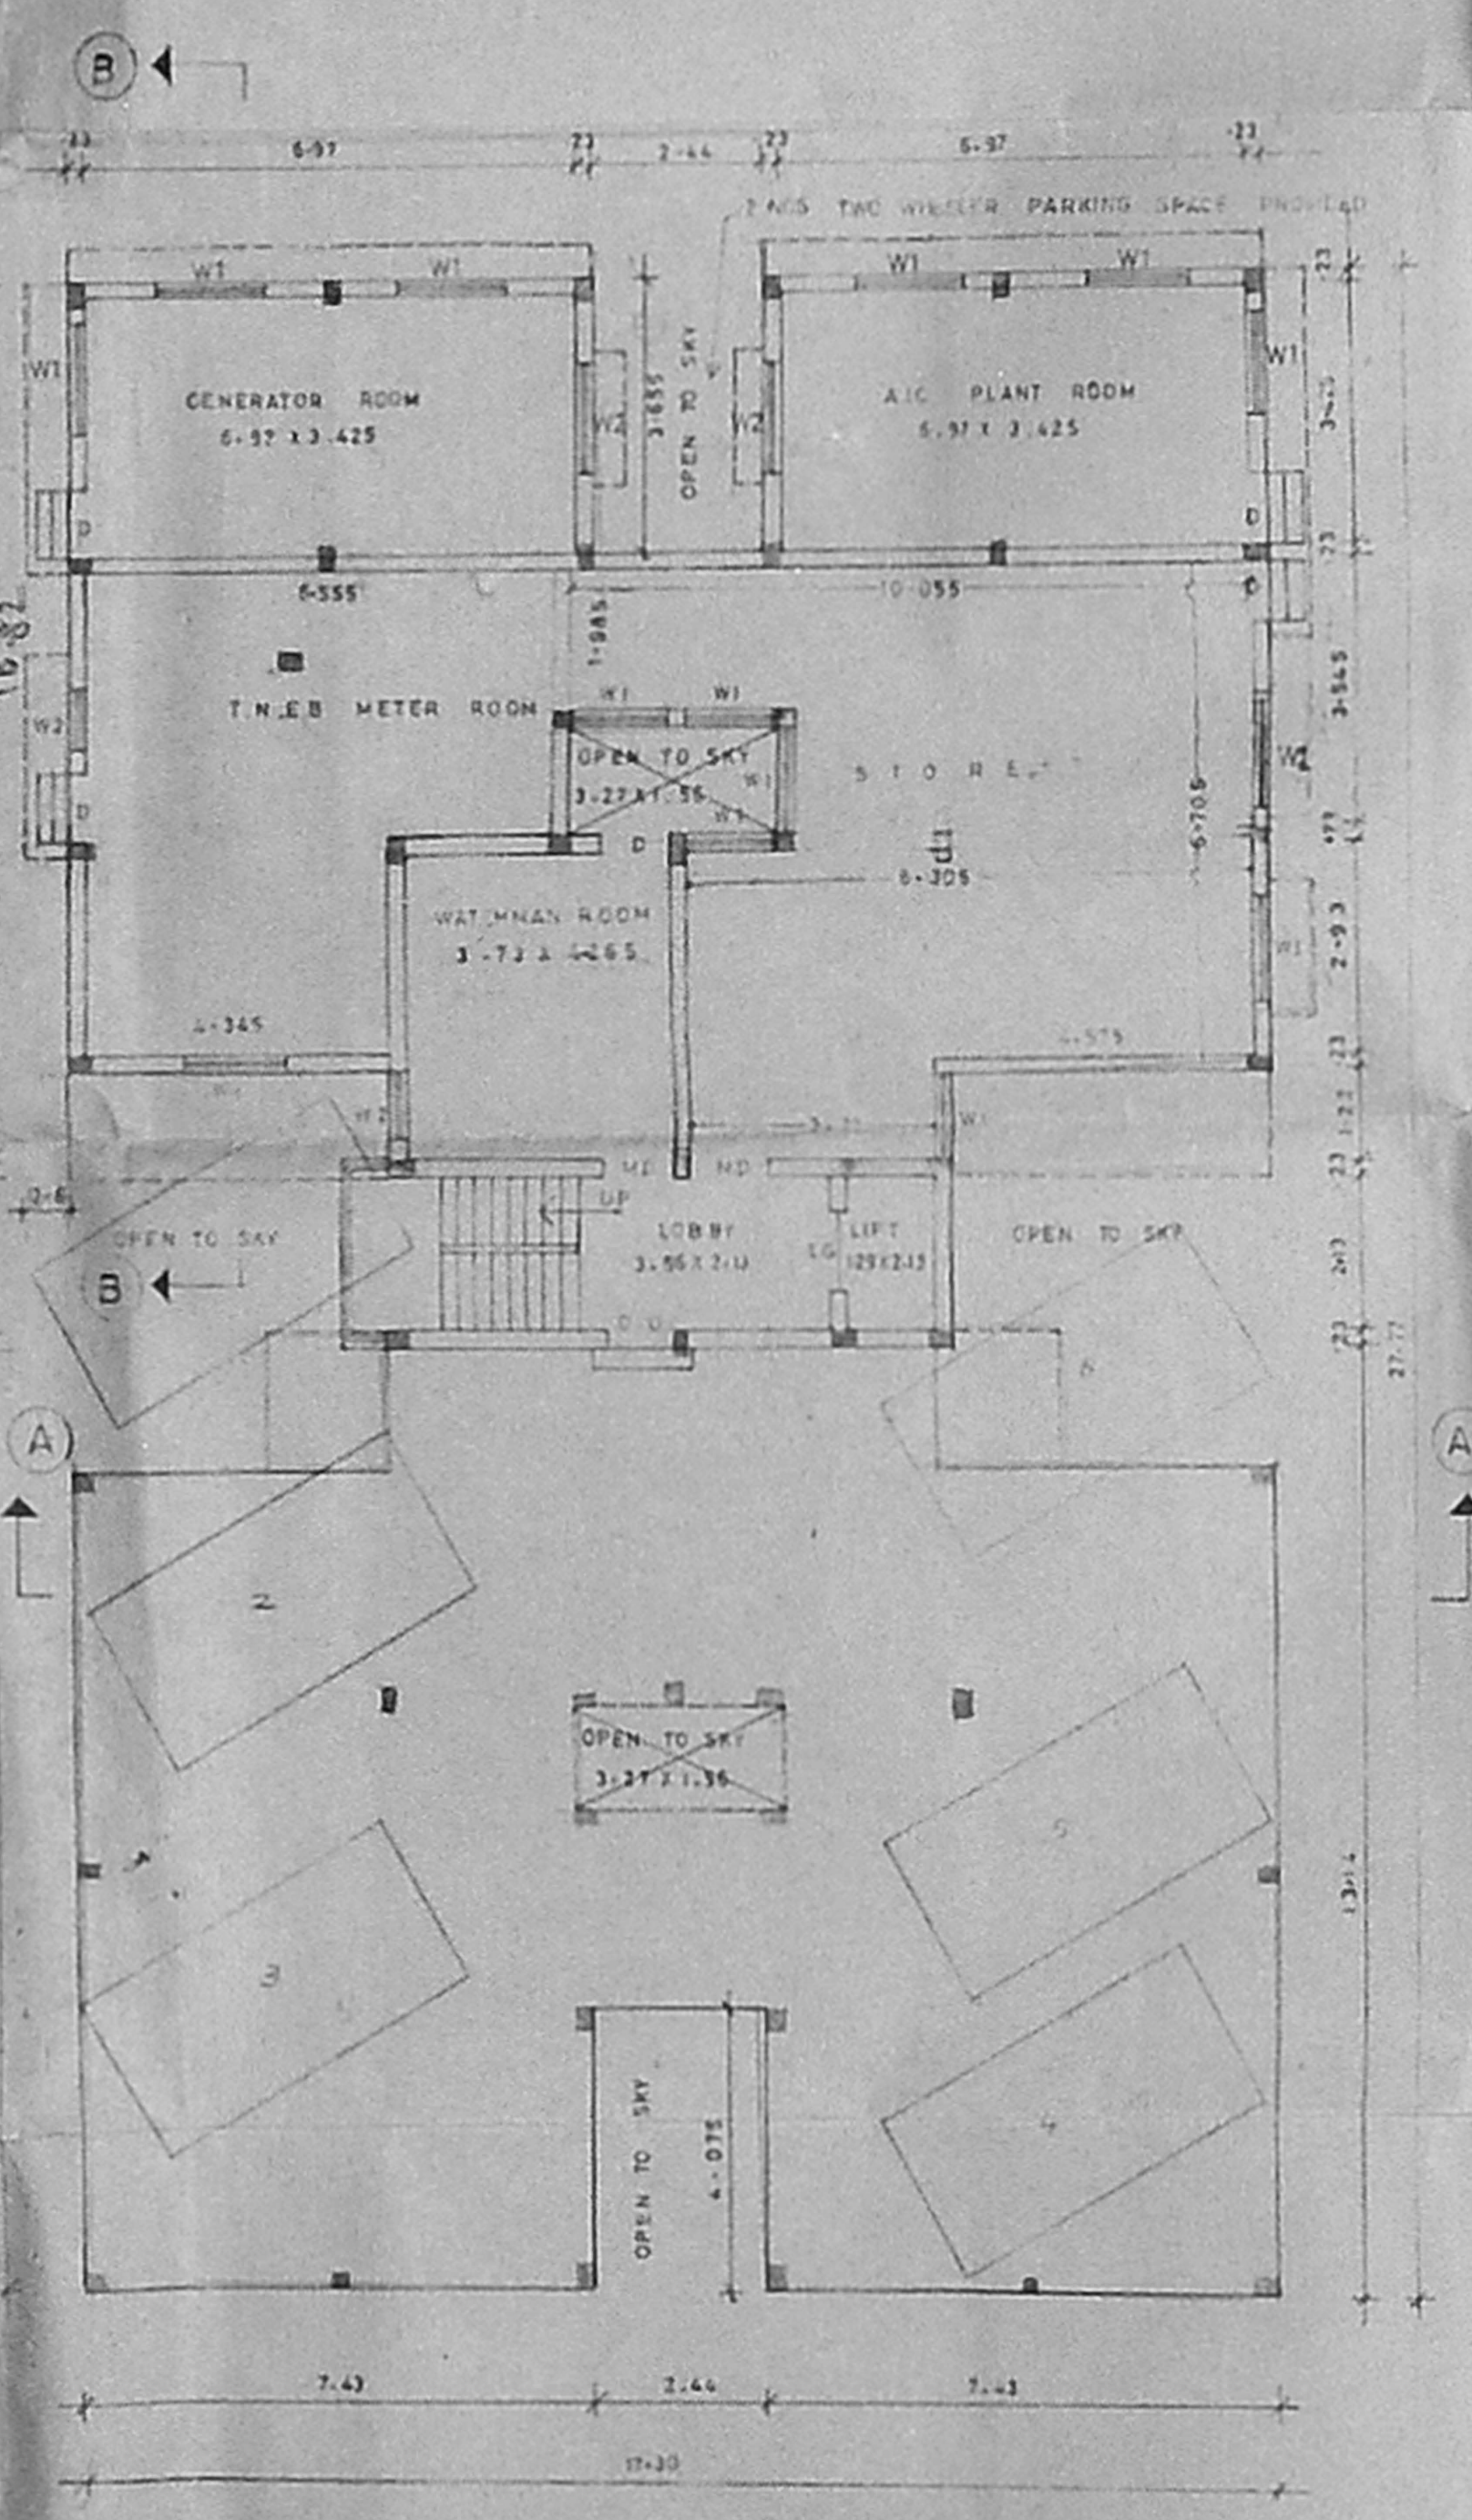

GROUND FLOOR PLAN

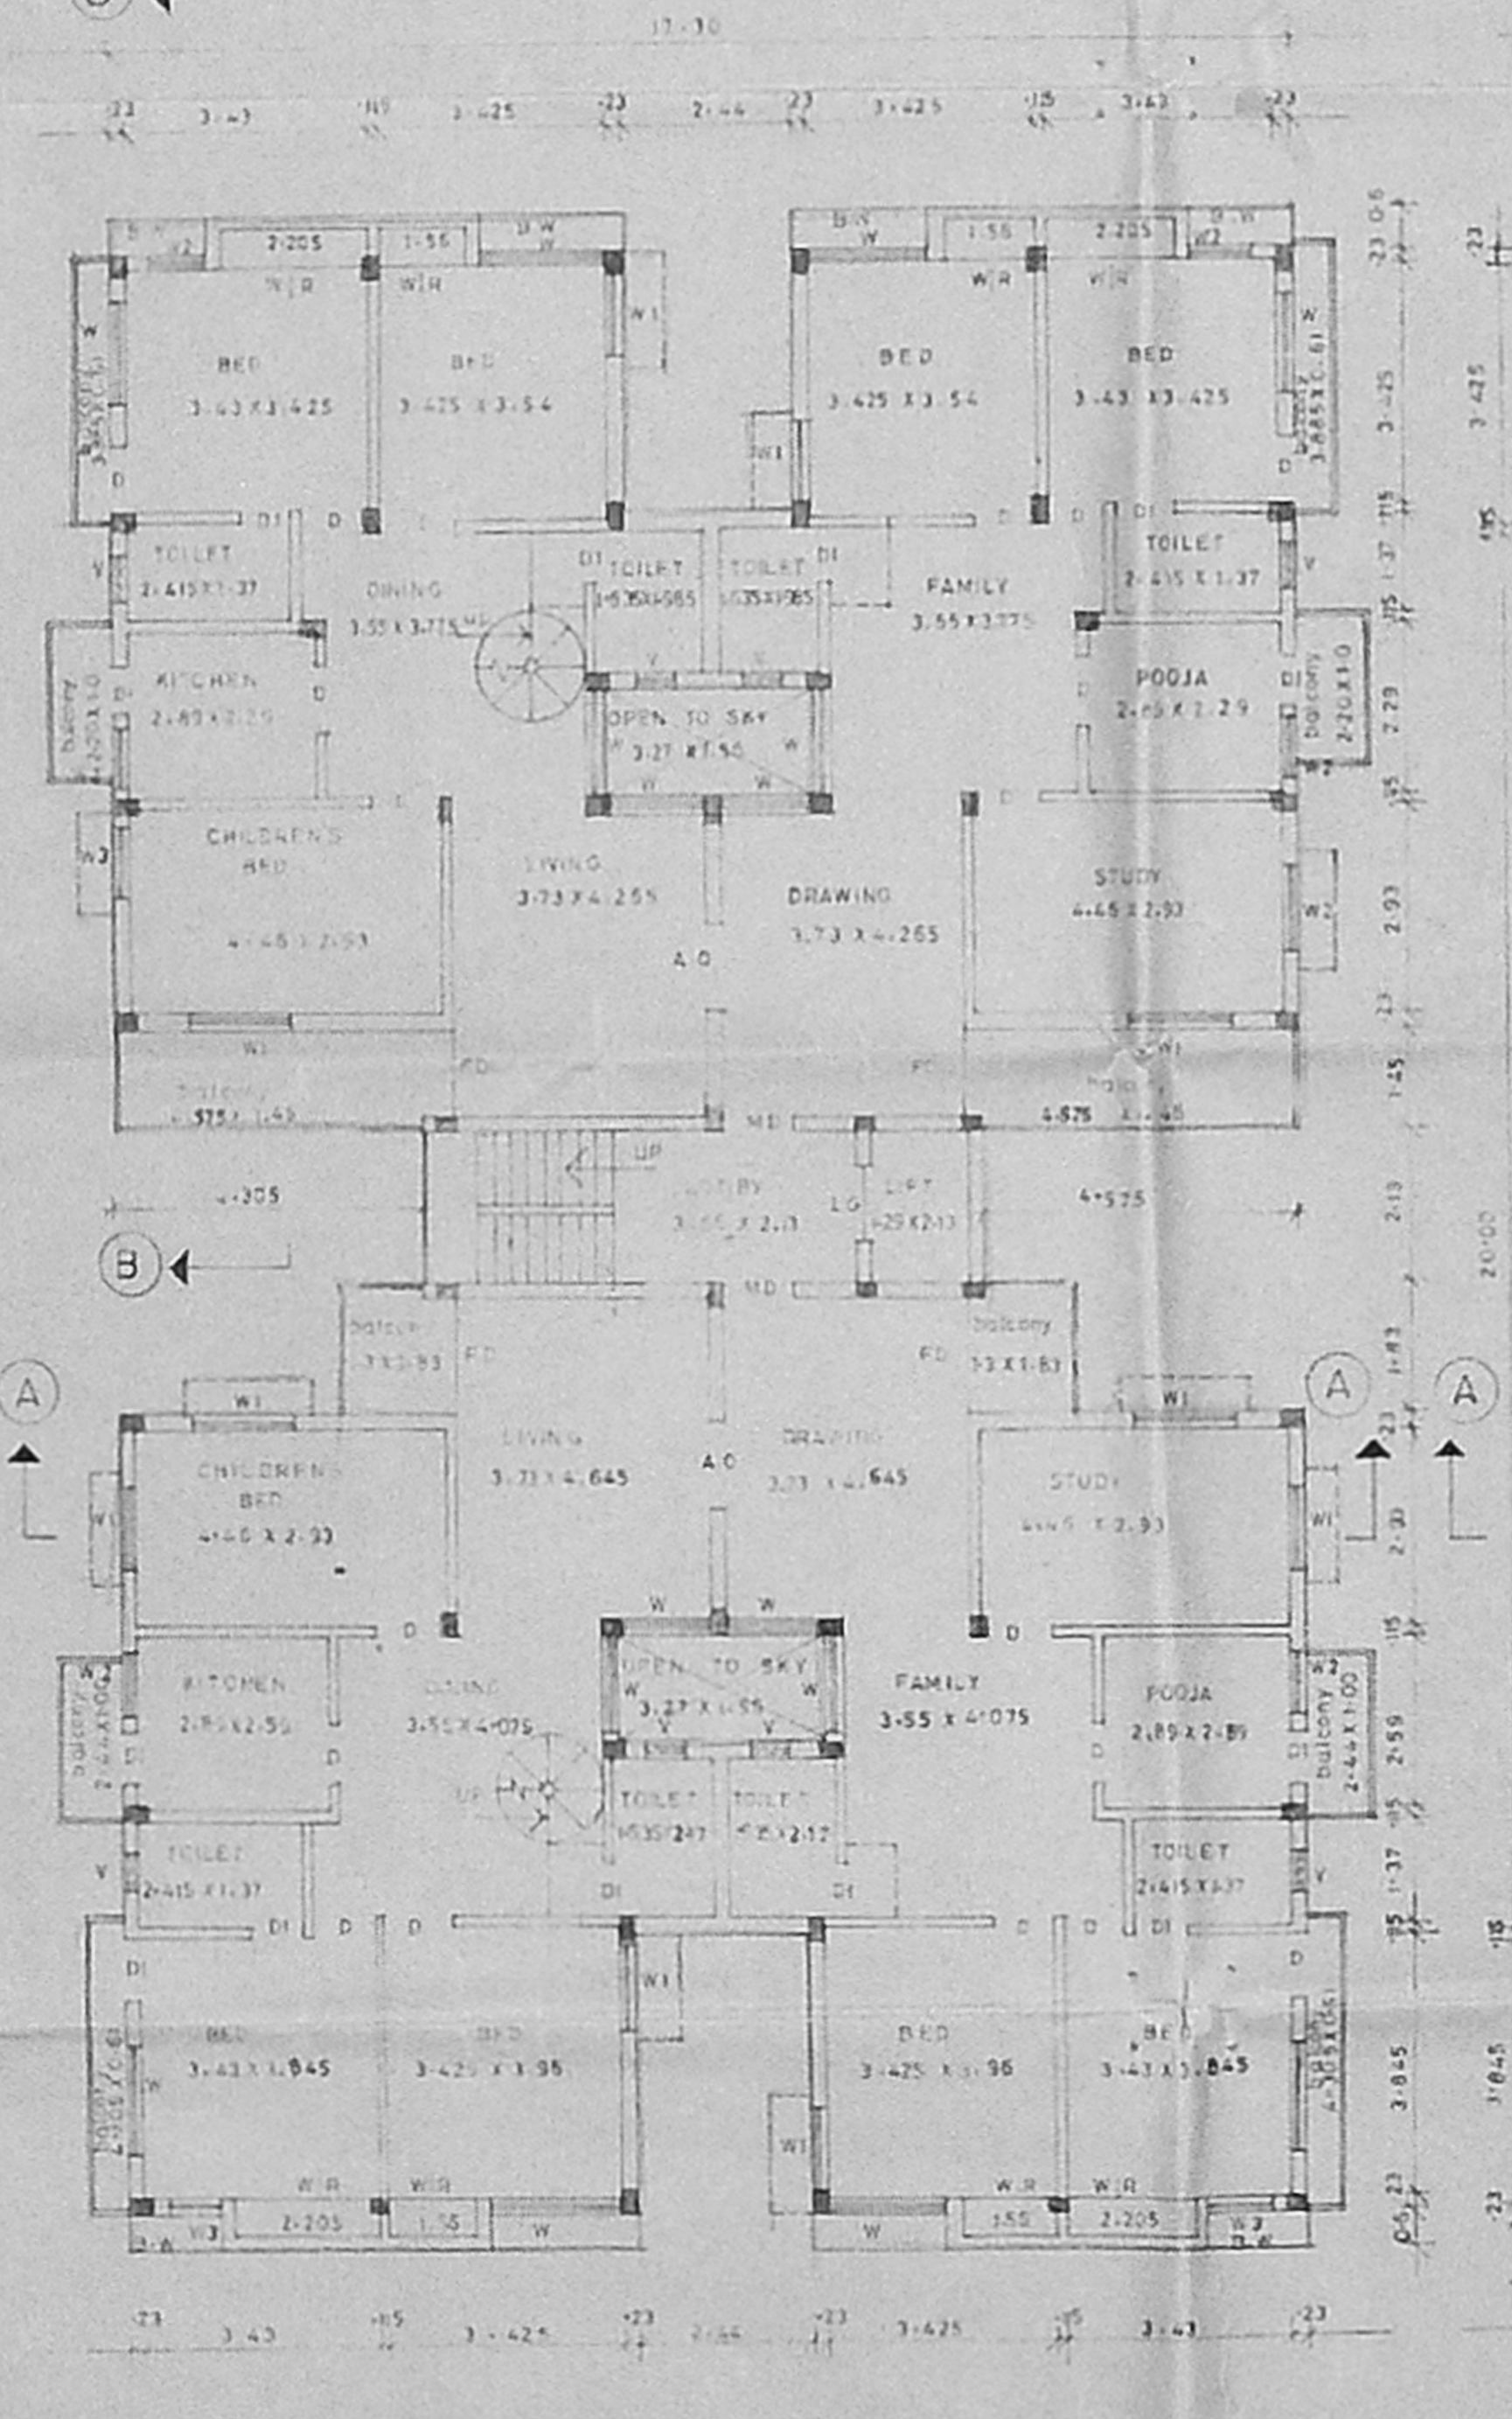

FIRST FLOOR PLAN

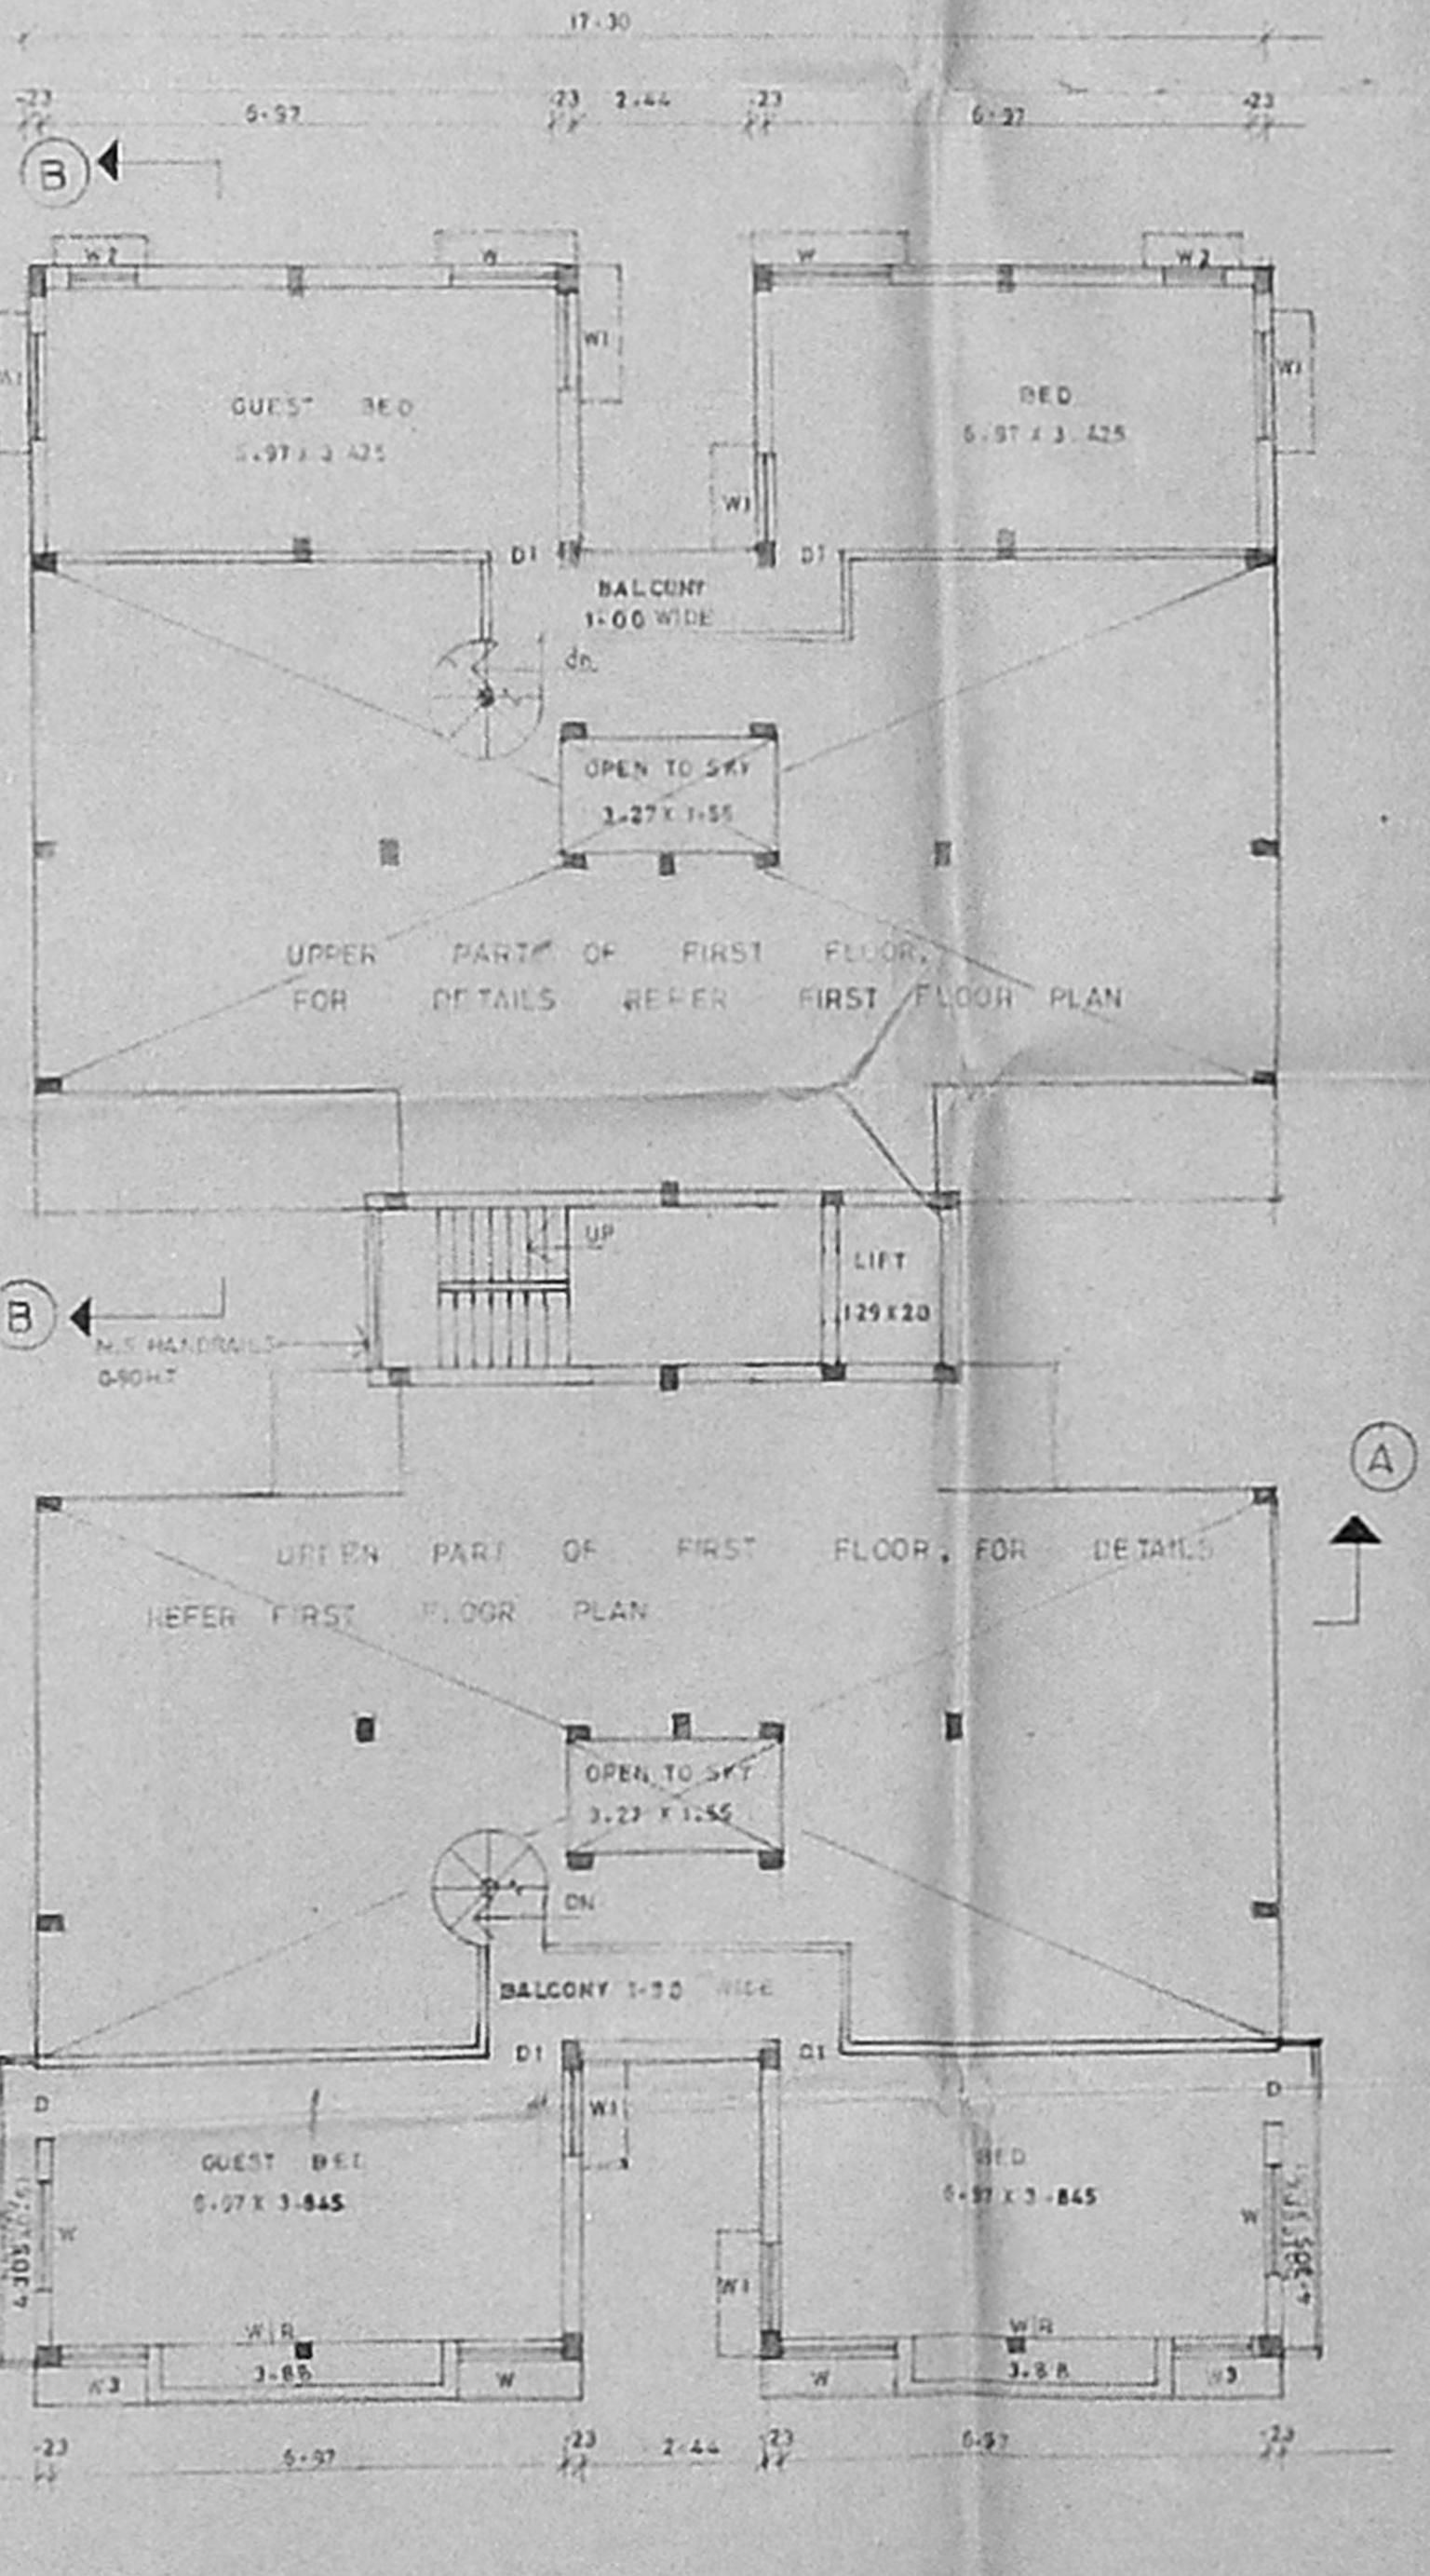

MEZZANINE FLOOR PLAN