

JONERIES

R/S	ROLLING SHUTTER	6'0" x 7'0"	1.82 x 2.14
D1	DOOR	3'3" x 7'0"	1.00 x 2.14
D2	DOOR	3'0" x 7'0"	0.90 x 2.14
D3	DOOR	2'6" x 7'0"	0.75 x 2.14
W1	WINDOW	4'0" x 9'0"	1.22 x 2.72
W2	WINDOW	6'0" x 9'0"	1.98 x 2.72
V1	VENTILATOR	2'6" x 2'0"	0.75 x 0.60
V2	VENTILATOR	4'0" x 2'0"	1.22 x 0.60
V3	VENTILATOR	6'0" x 2'0"	1.82 x 0.60




AREA STATEMENT:

TOTAL PLOT AREA:	500.00 SQFT.
PROPOSED G.F. AREA:	1315.00 SQFT + 50A
PROPOSED P.F. AREA:	2052.00 "
PROPOSED S.F. AREA:	2052.00 "
PROPOSED T.F. AREA:	2052.00 "
TOTAL PLINTH AREA:	7471 SQFT
COVERAGE: A.P.V.	F.S. 1.49

COLOUR INDEX:

PROPOSED:	
ROAD:	
BOUNDARIES:	






PROPOSED RESIDENTIAL FLATS IN PLOT NO. 170, BLOCK DOOR NO. 80, S. NO. 4/PT. BLOCK NO. 2 PERIYA KUNDAL VILLAGE, A.A. NAGAR, MADRAS-40.

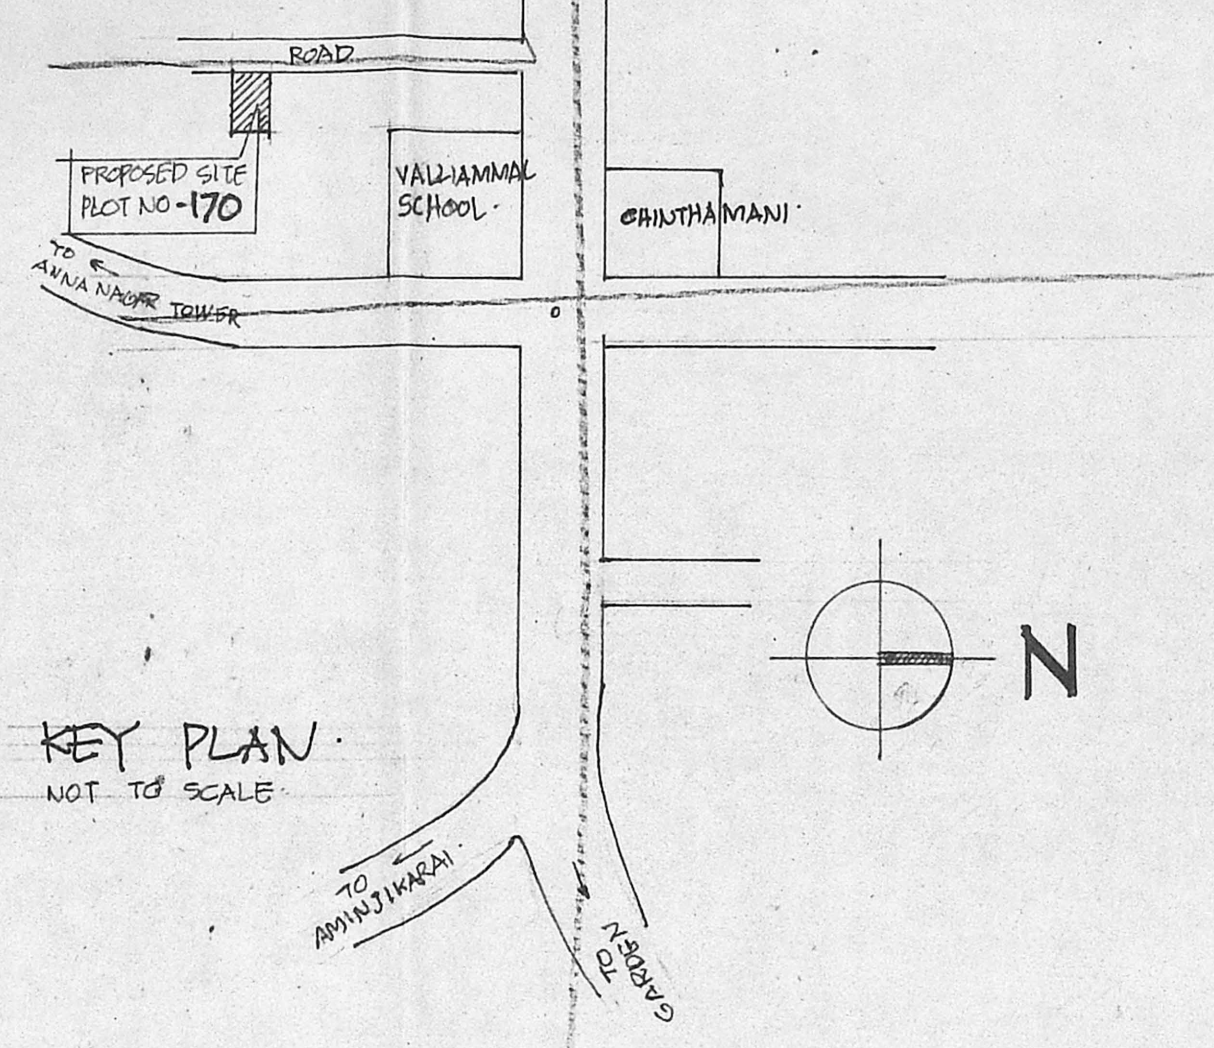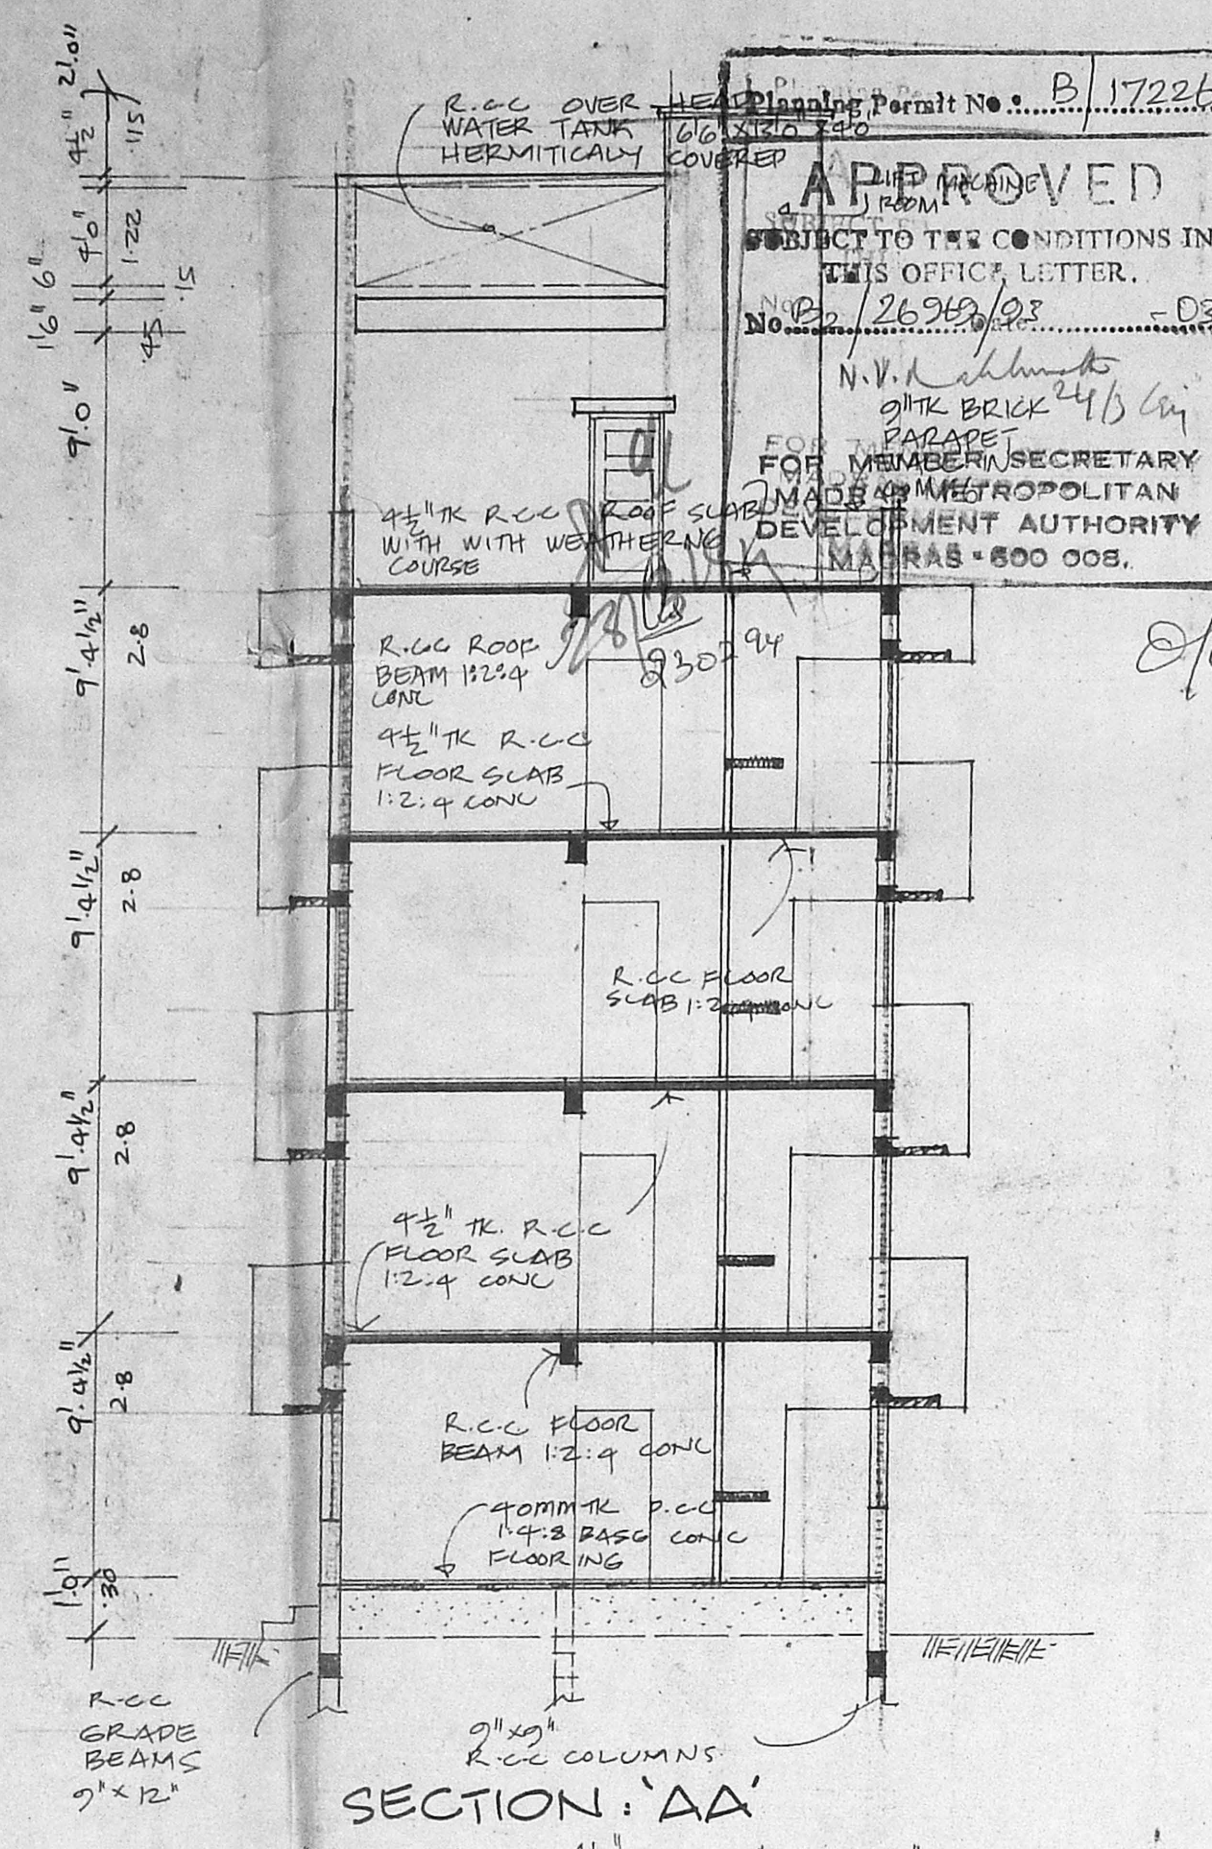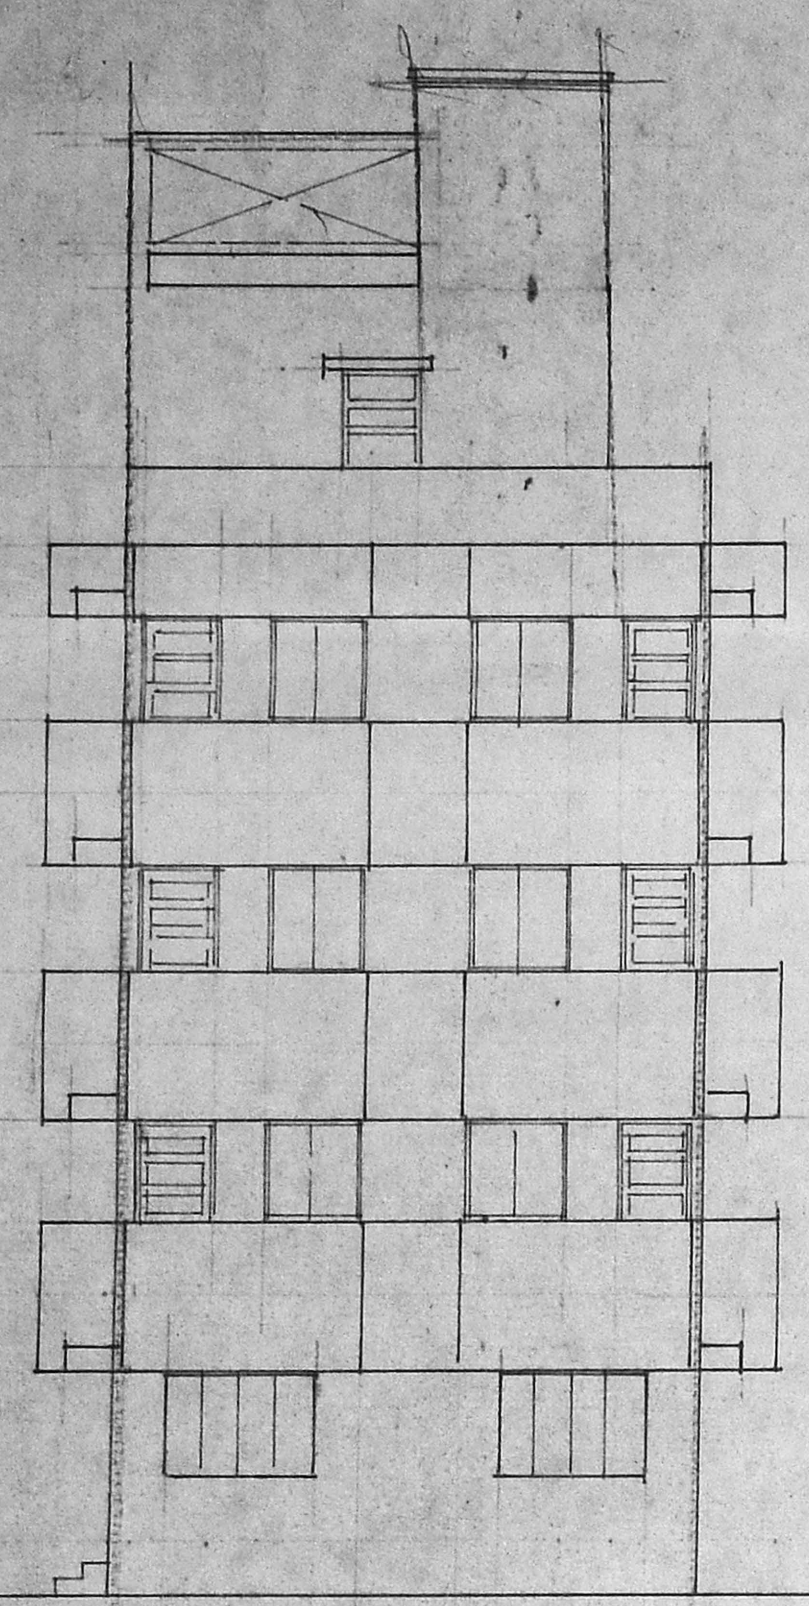

FRONT ELEVATION

SECTION 'AA'

KEY PLAN NOT TO SCALE

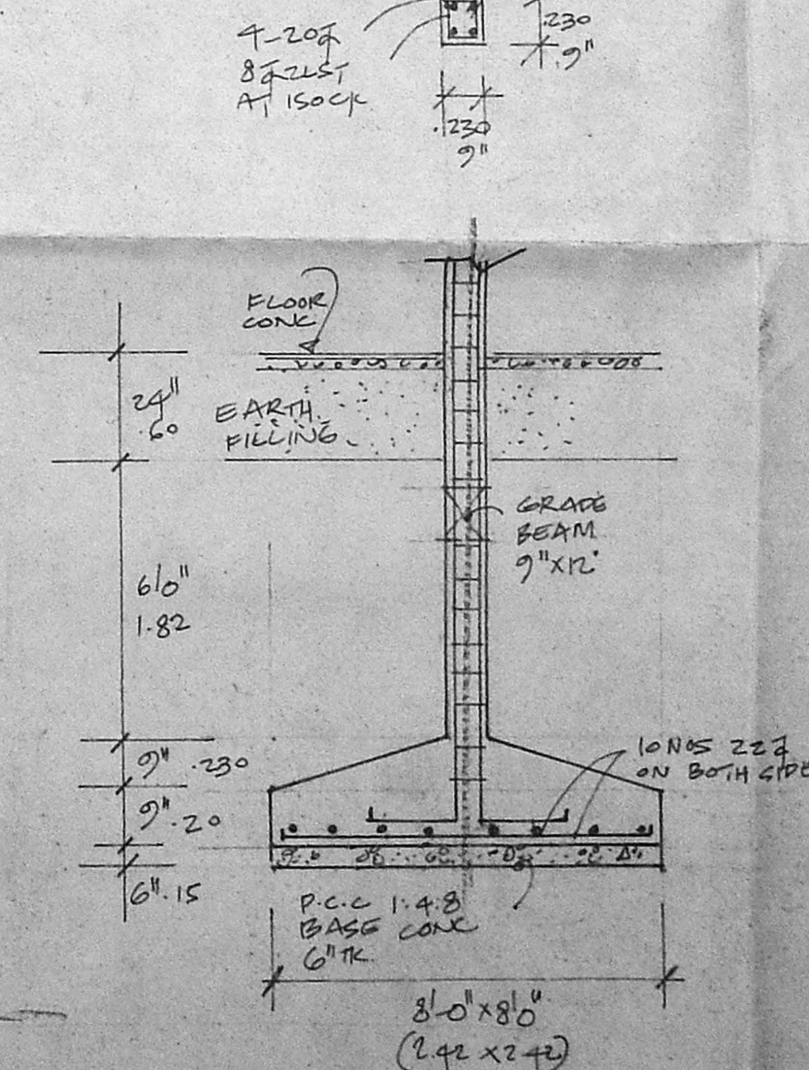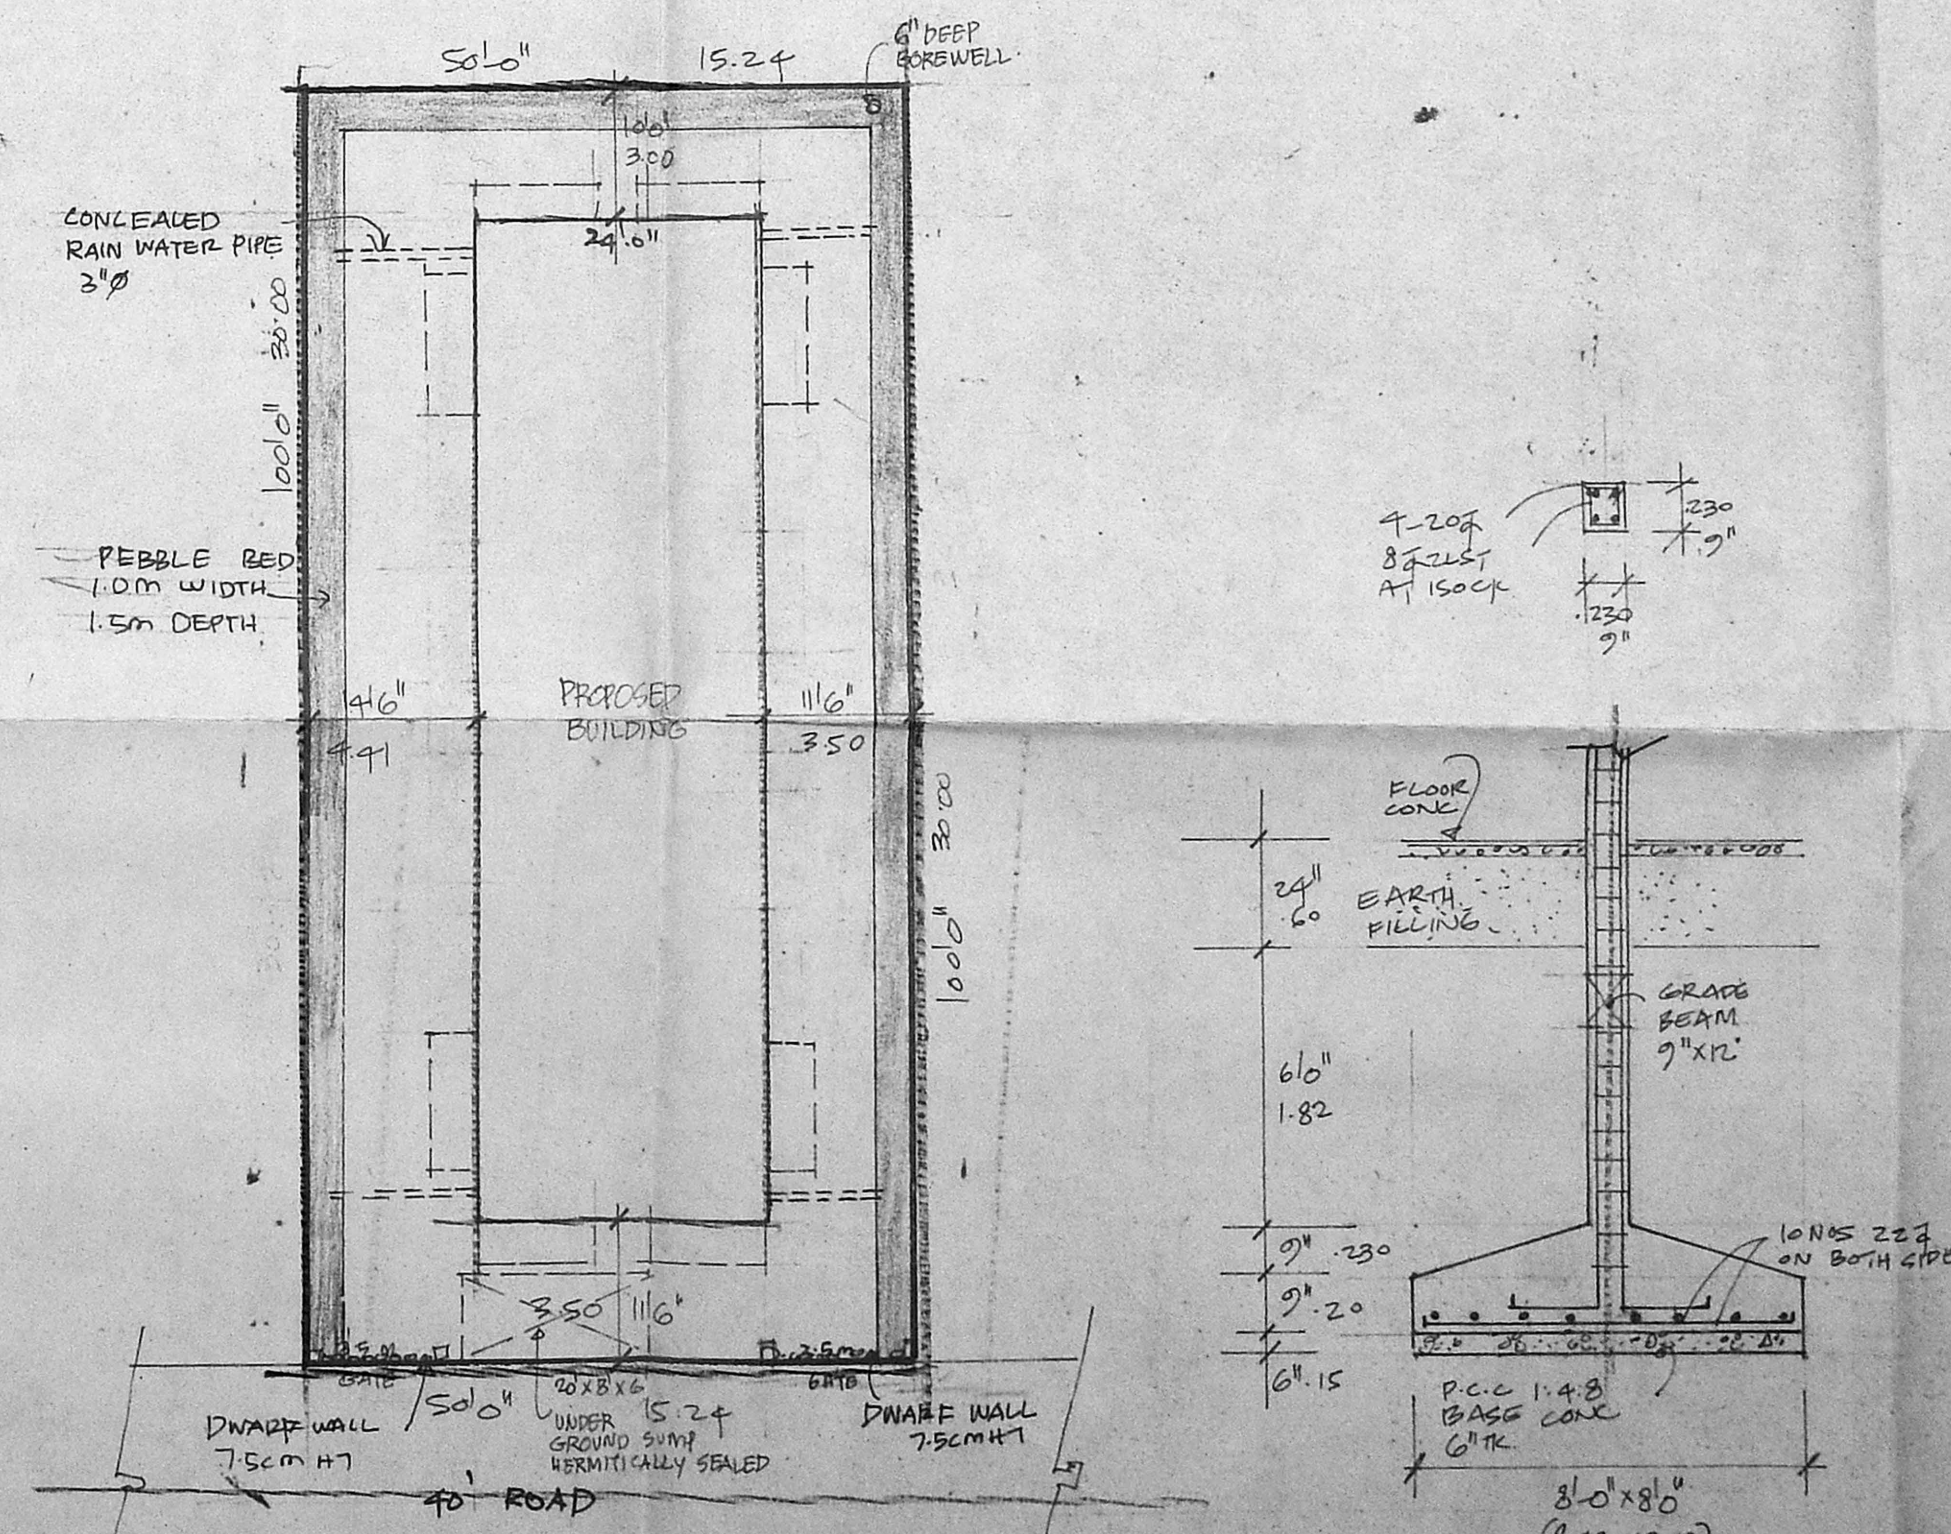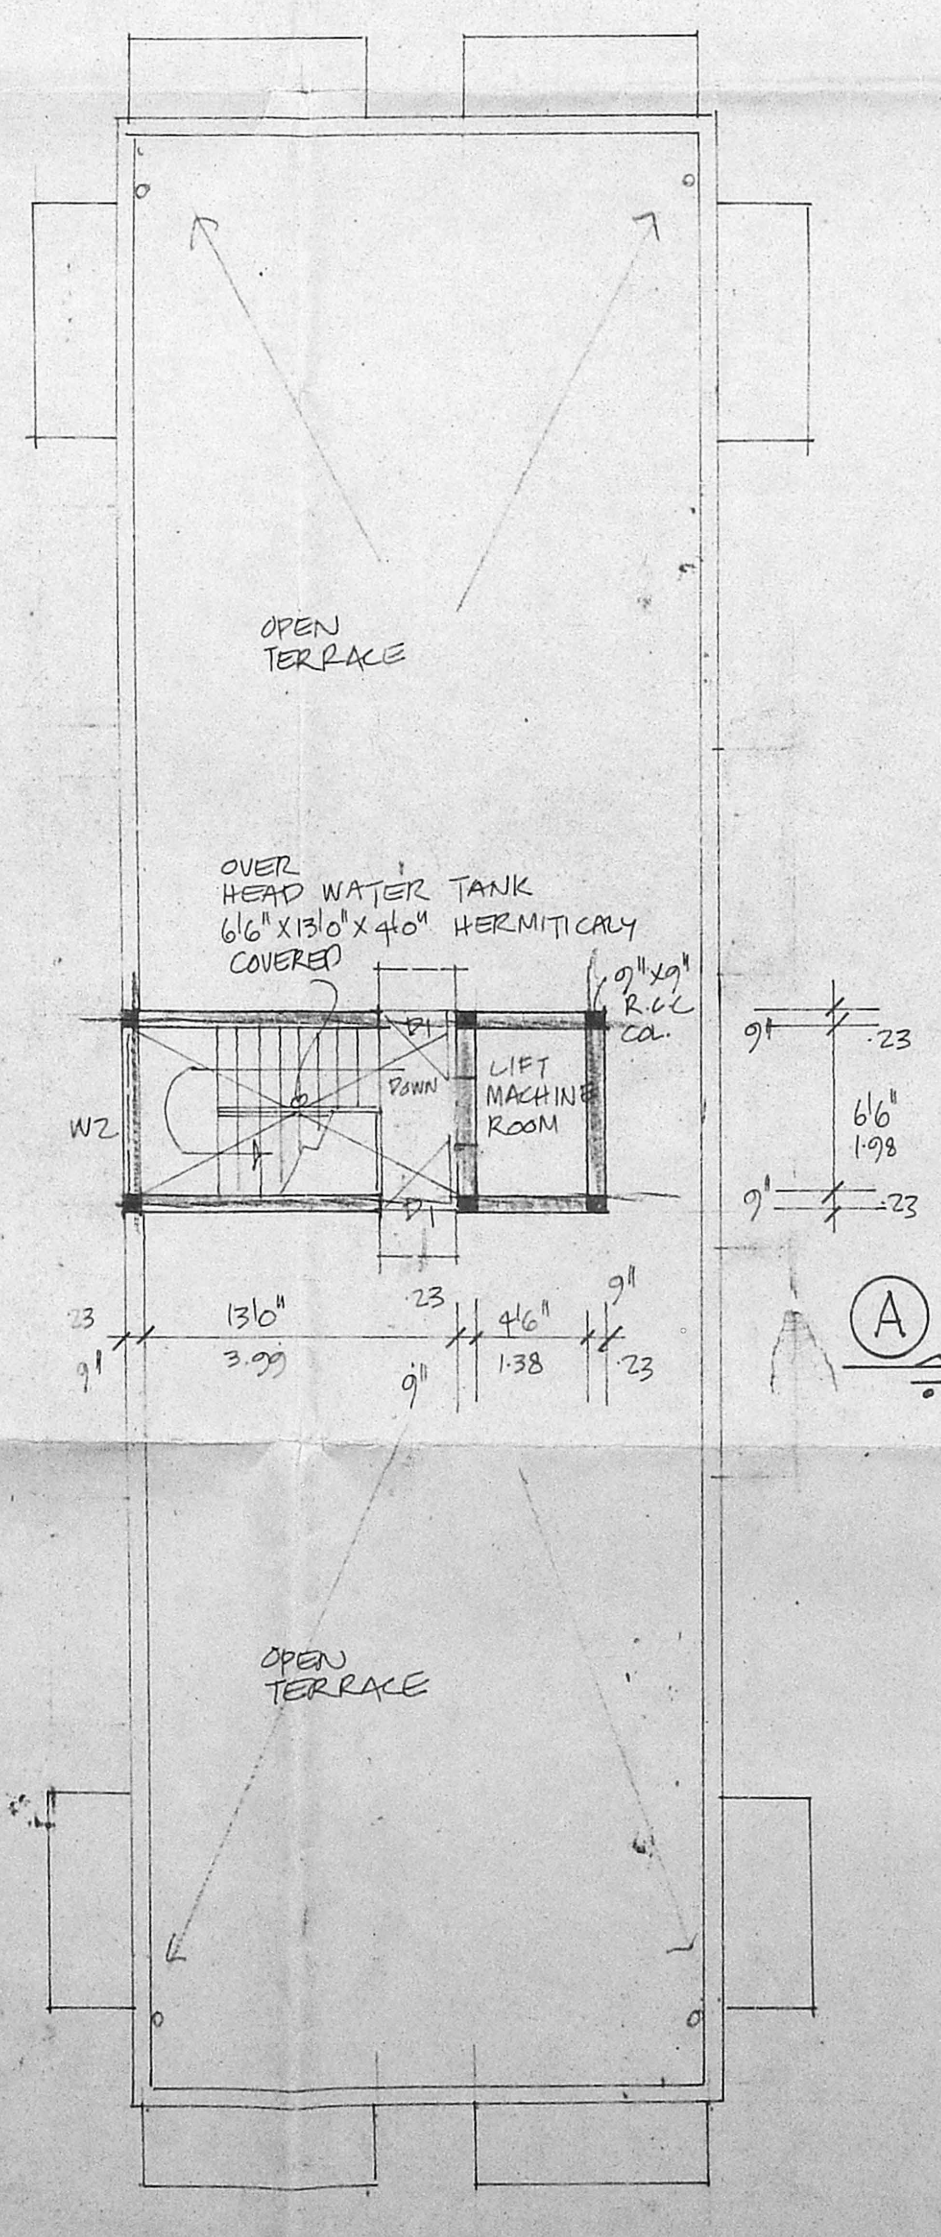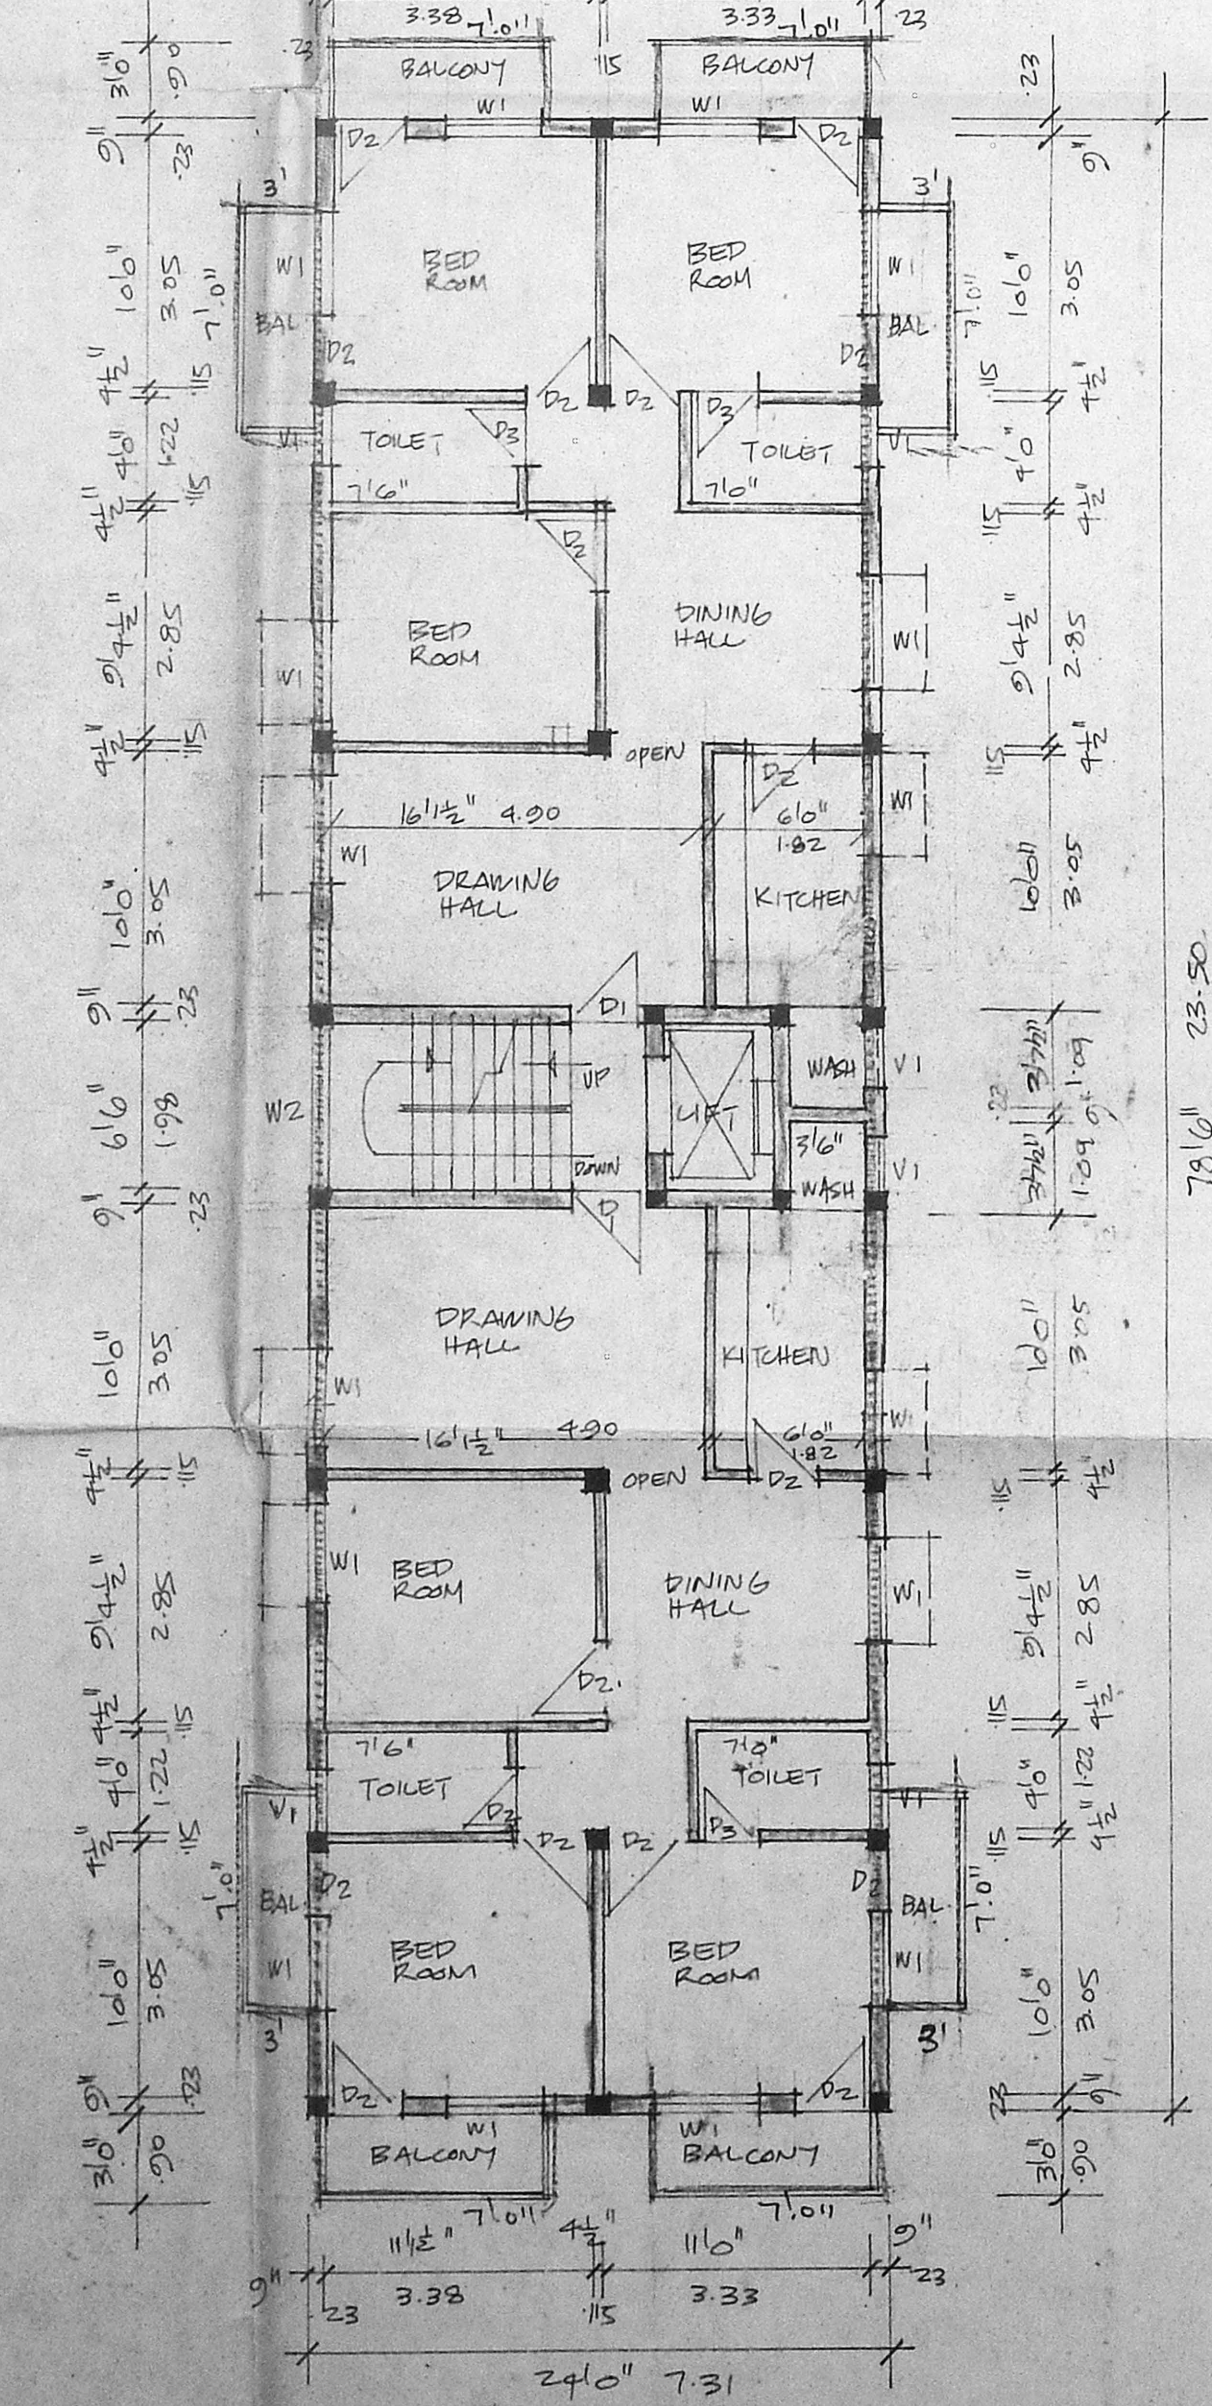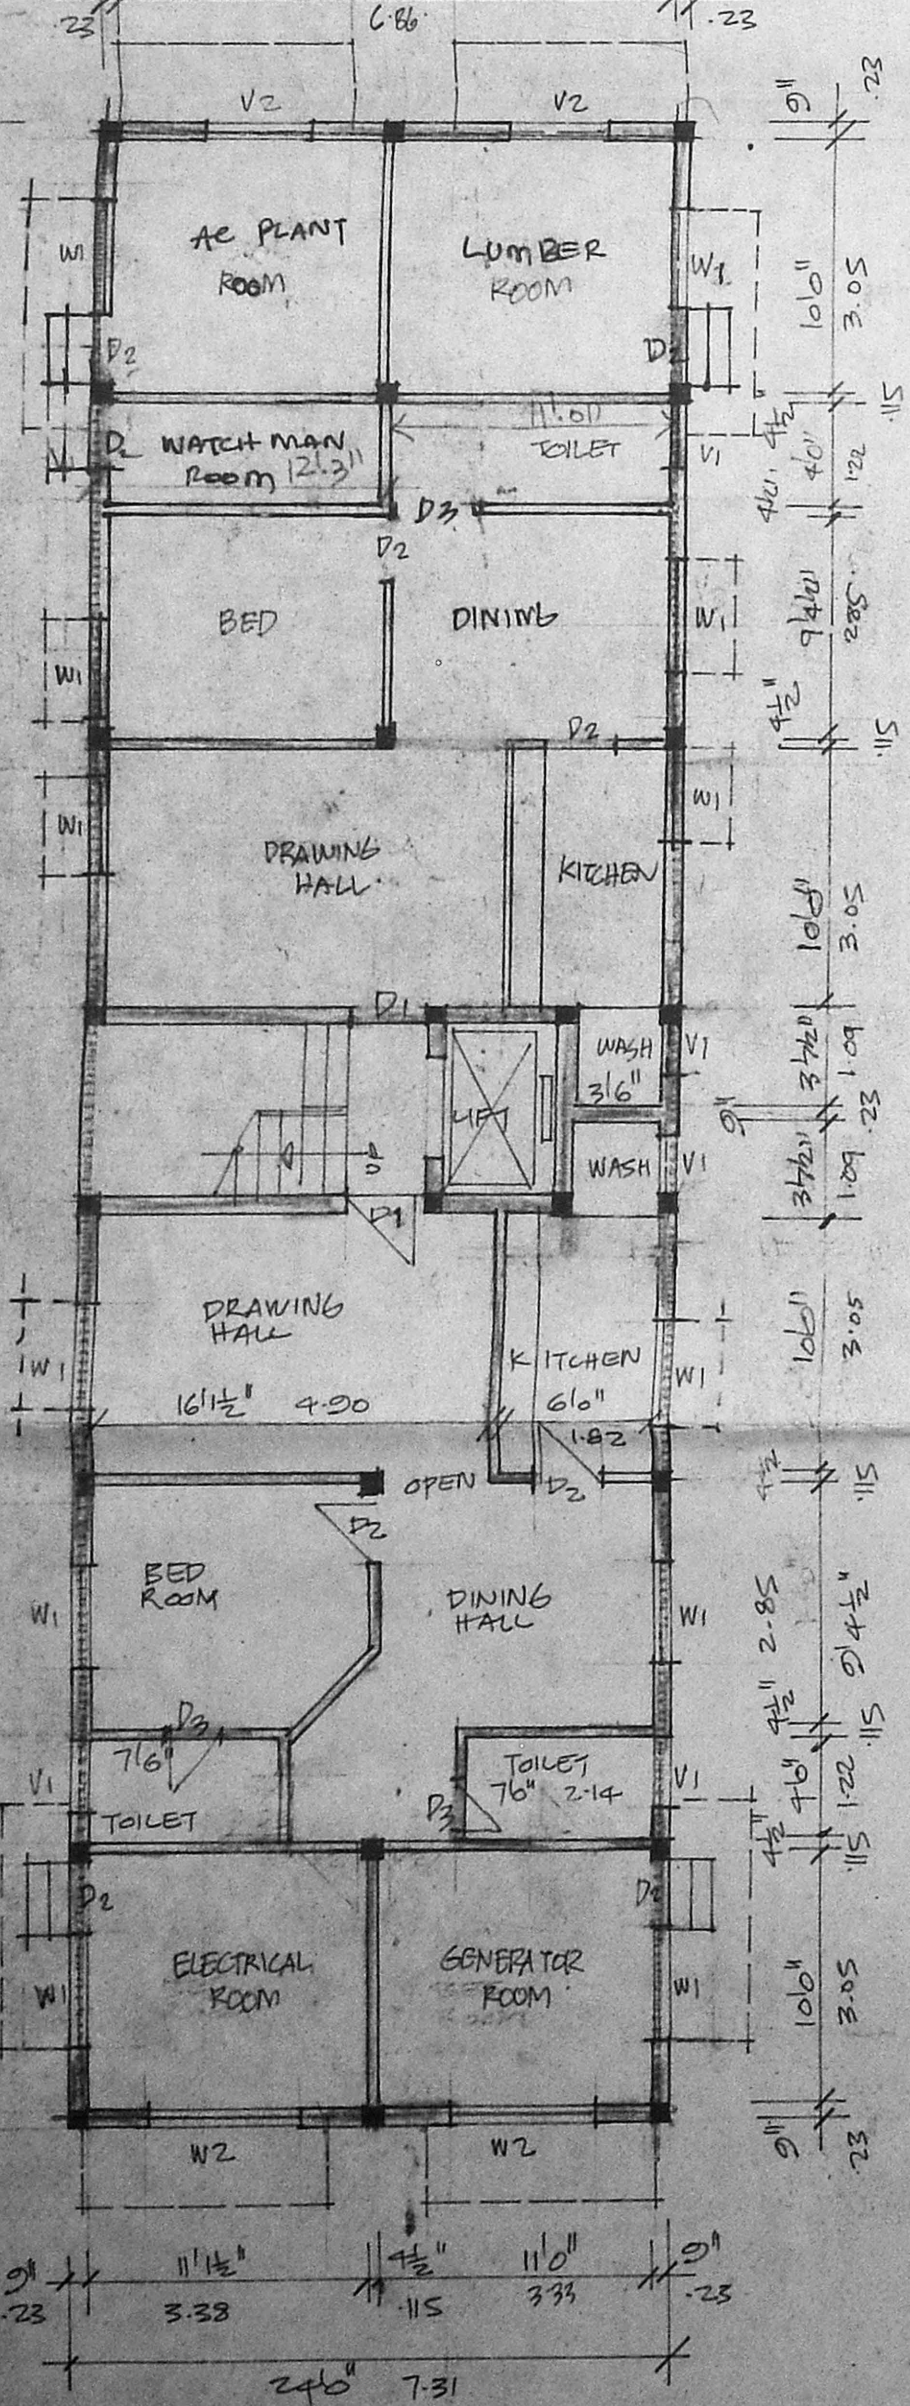

GROUND FLOOR PLAN

TYPICAL FIRST, SECOND AND THIRD FLOORS

TERRACE PLAN

SITE PLAN SCALE 1:200

DETAILS OF COLUMN FOOTINGS SCALE 1:50

SCALE 1/8" = 1'-0"

OWNERS: PARTNER

D. MAIPPA
SURAI PANDIAN
 Registered Architect, Town Engineer & Licensed Surveyor, Corporation
 14, Sri Vinayak, Kilisuk Garden Colony Exit
 M. 1945 - 600 010

LICENSED SURVEYOR: