

SCHEDULE OF JOINERY

TYPE	DESCRIPTION	SIZE
ED	ENTRANCE DOOR	3'0" x 7'0"
FD	FRENCH DOOR	6'0" x 6'0"
D	DOOR	3'0" x 6'0"
DT	DOOR	2'0" x 6'0"
R	WINDOW	6'0" x 6'0"
W1	WINDOW	4'0" x 6'0"
W2	WINDOW	3'0" x 6'0"
W3	WINDOW	1'0" x 2'0"
W4	WINDOW	1'0" x 2'0"
V	VENTILATOR	1'0" x 2'0"
VI	VENTILATOR	1'0" x 2'0"
MD	MAIN DOOR	6'0" x 7'0"



COLOR INDICATION
PROPOSED


[Handwritten Signature]
OWNER'S SIGNATURE


[Handwritten Signature]
V. S. NATARAJ, M. ARCH.
ARCHITECT, LICENSED SURVEYOR,
CLASS - I, NO. 344,
62, C. P. RAMASWAMY ROAD,
ALWAPET, MADRAS - 600 011
nataraj & venkatesh
Architects
62, C. P. Ramaswamy Road,
Alwarpet,
Madras - 18.
Tel : 457 465.

PROPOSED APARTMENT AT
DOOR NO. 72, VICTORIA CRESCENT
ROAD, EGMORE - NUNGAMBAKKAM
TALUK, MADRAS DISTRICT
RS NOS - 1633/31, 32, 33, 34, 35, 36, 37, 38 & 39
BLOCK NO - 52
DRAWING TITLE
CORPORATION DRAWING
GROUND FLOOR PLAN

DRAWN K.C.K. CHECKED
SCALE 1" = 6' - 0" DATE

002

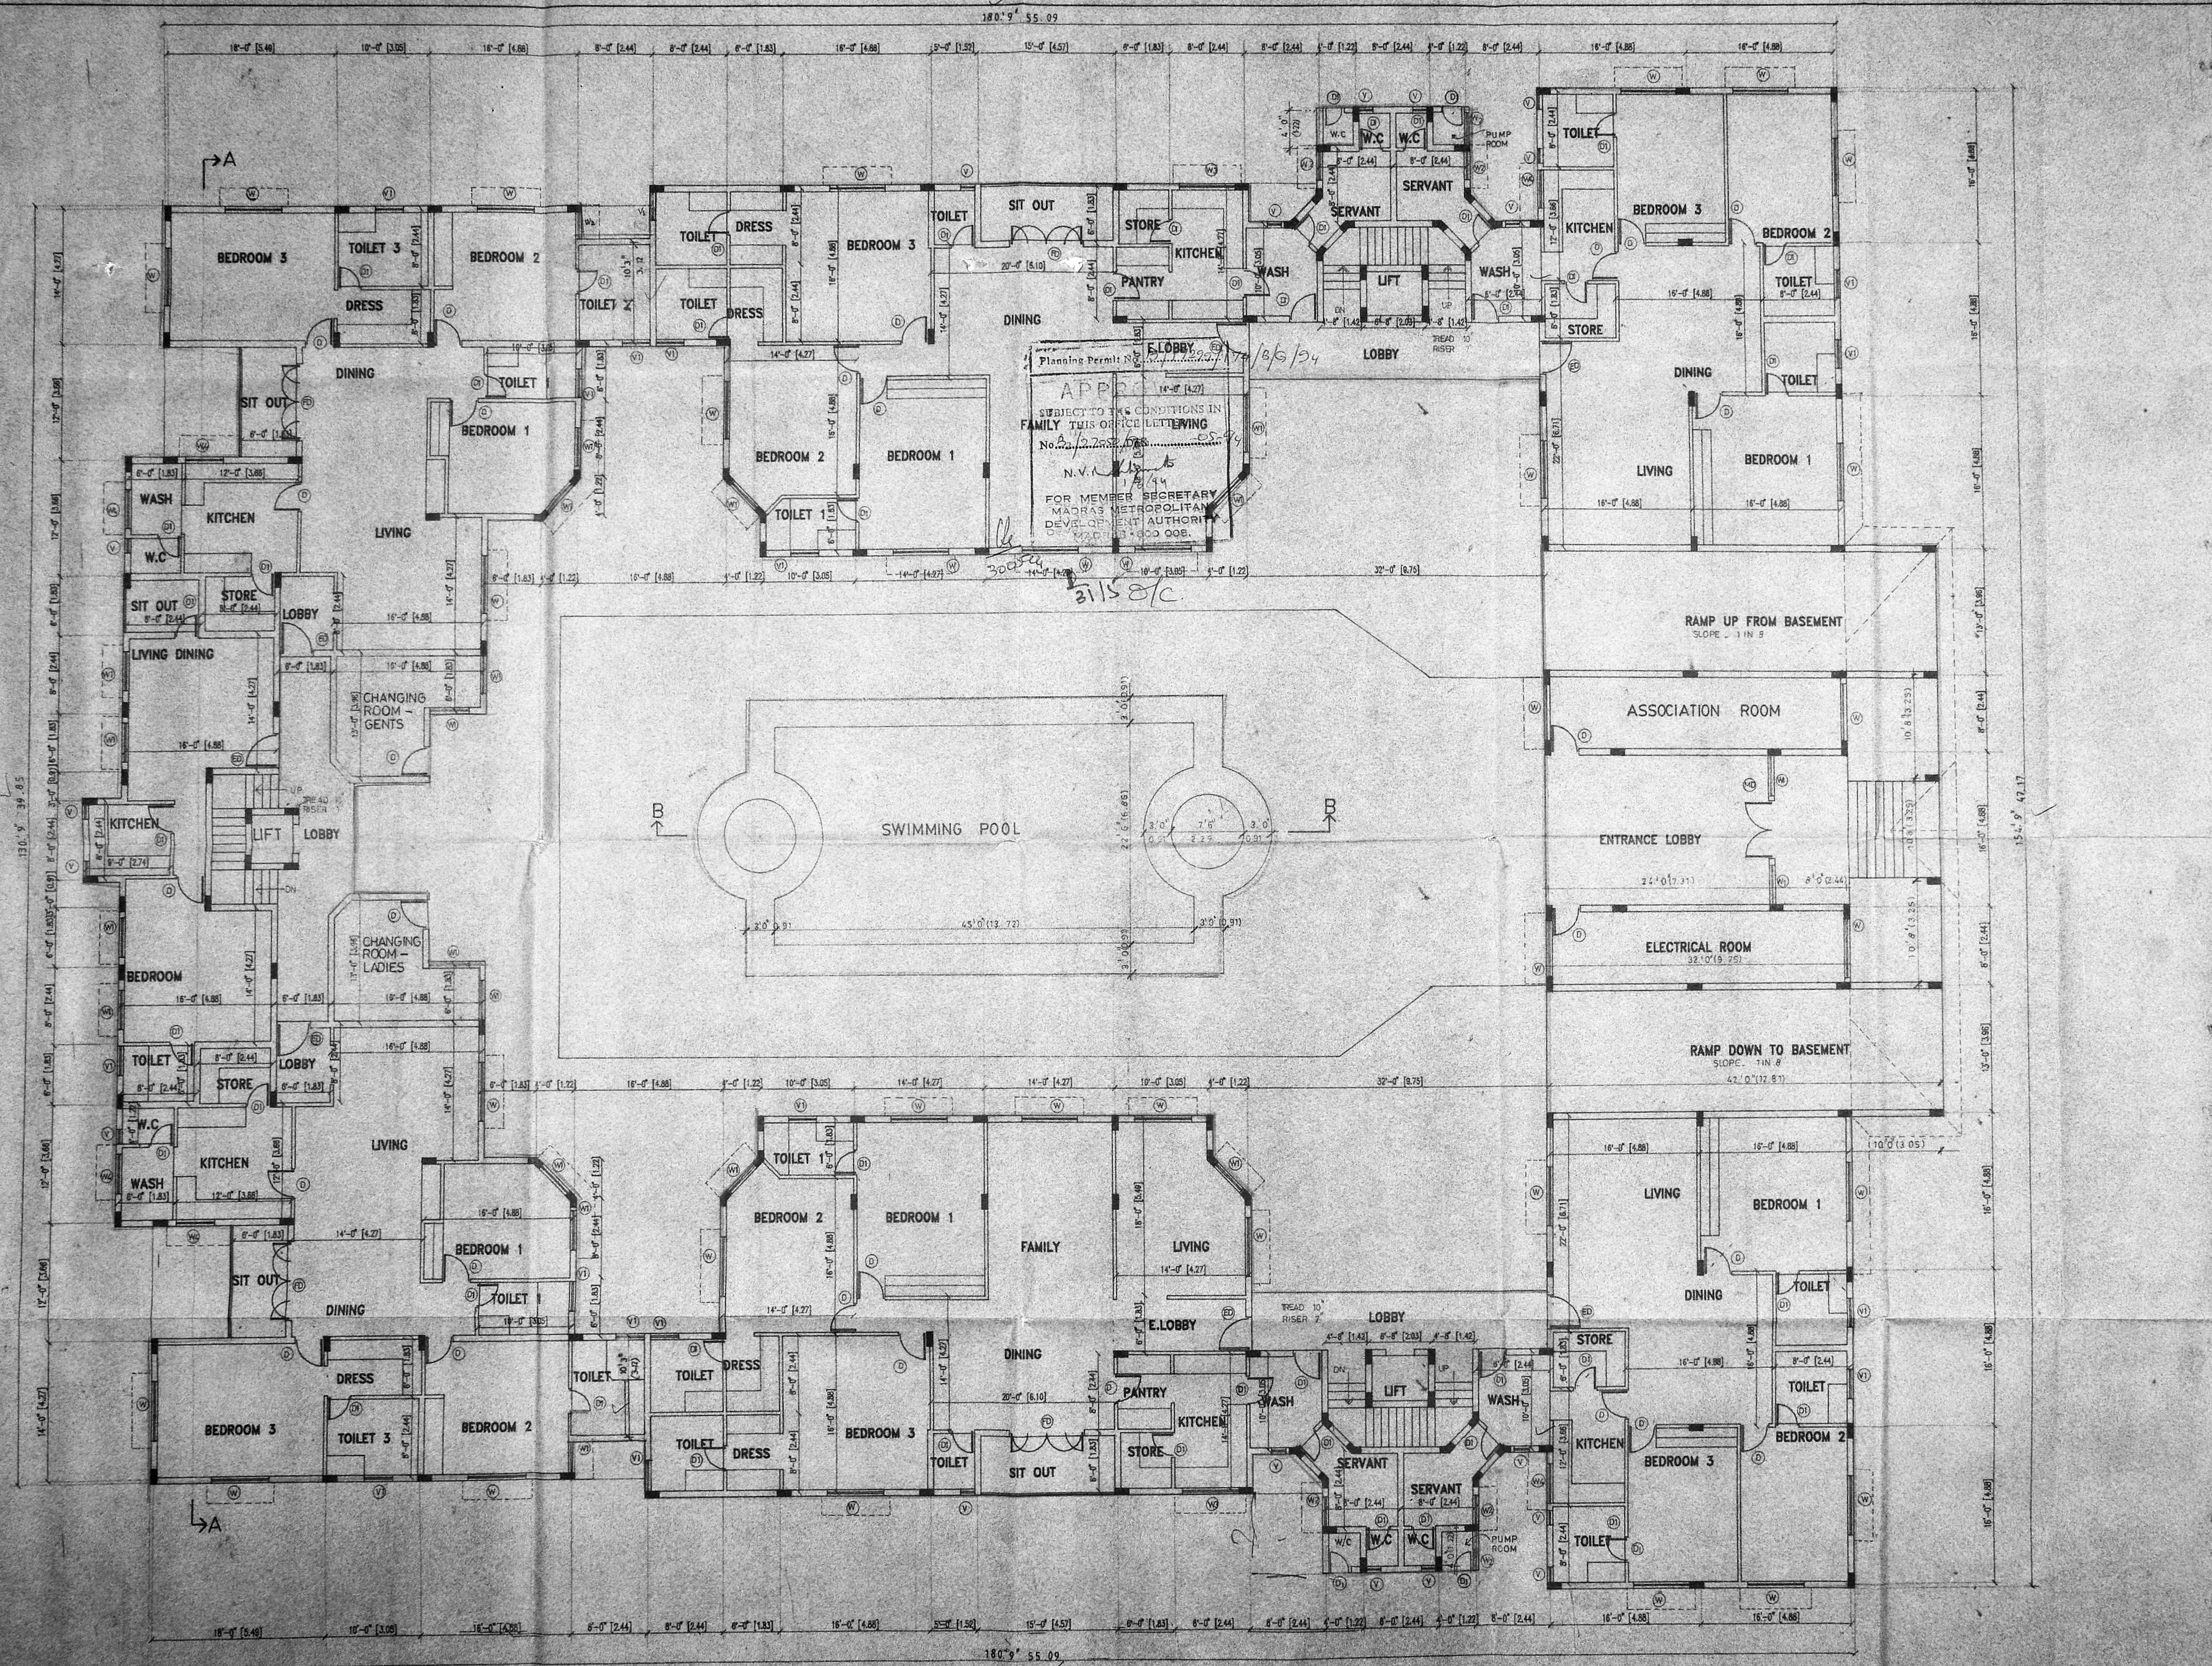

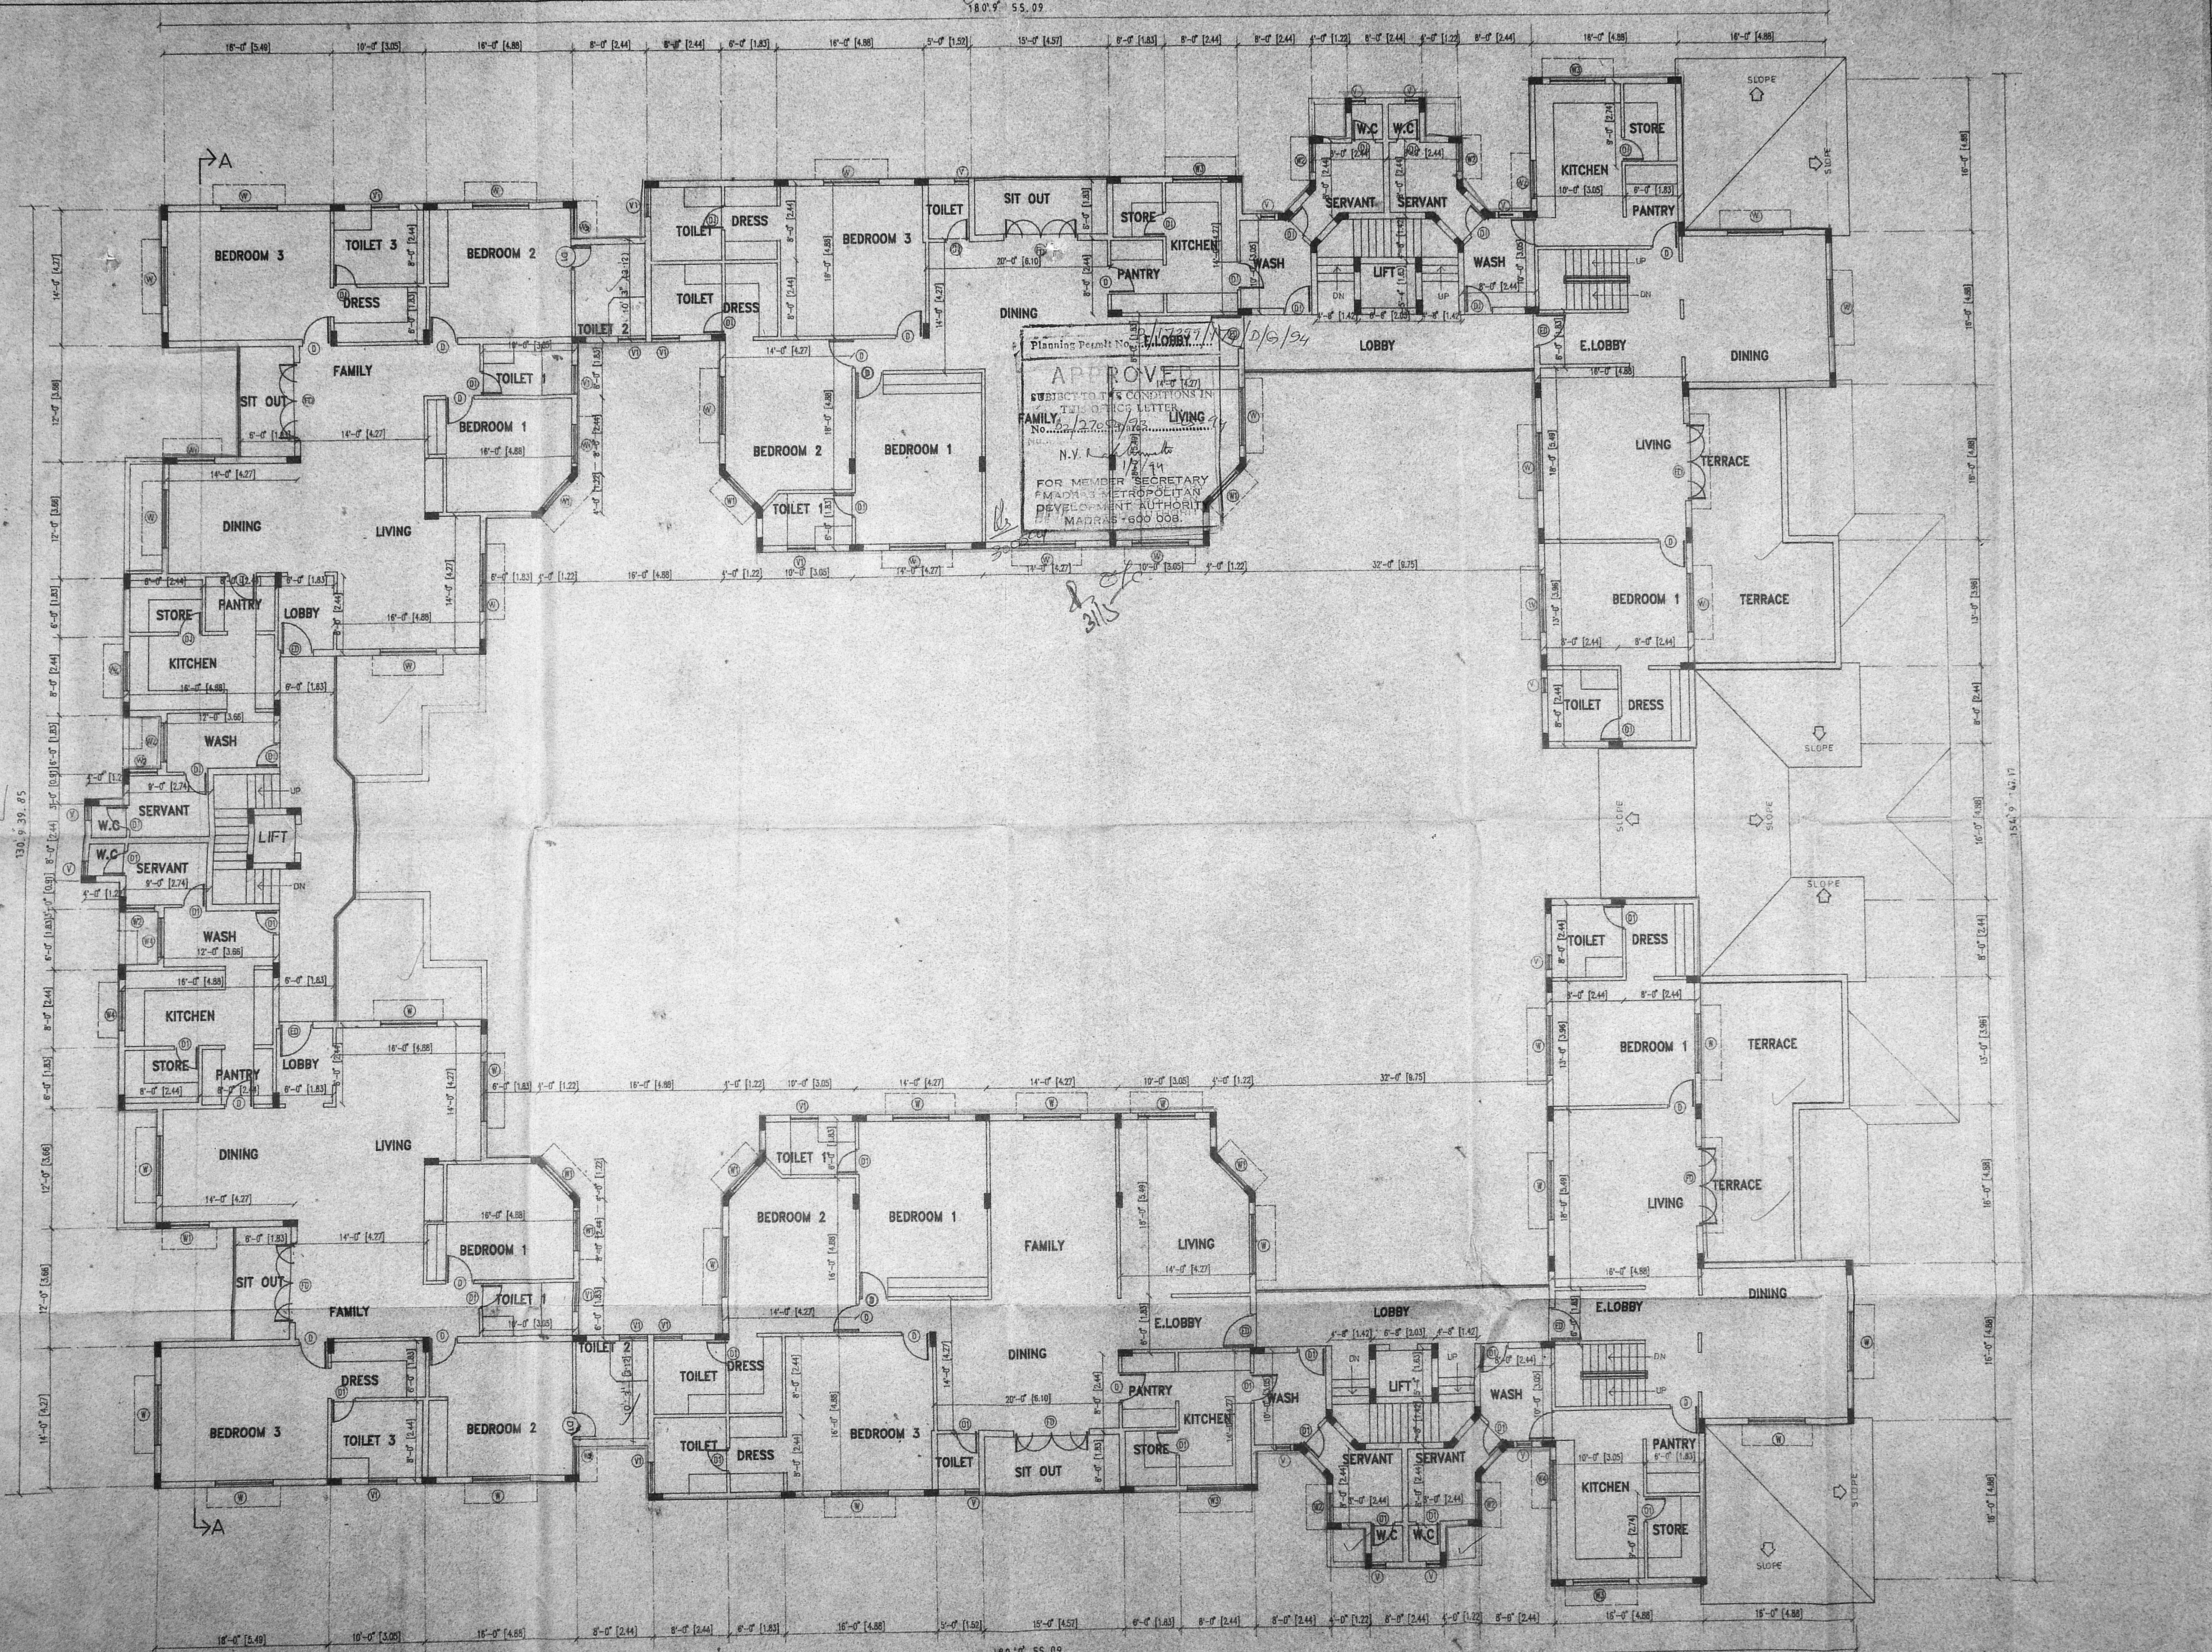

SCHEDULE OF JOINERY

TYPE	DESCRIPTION	SIZE
ED	ENTRANCE DOOR	3'0" x 7'0"
FD	FRENCH DOOR	6'0" x 6'0"
D	DOOR	3'0" x 6'0"
DF	DOOR	2'6" x 6'0"
W	WINDOW	6'0" x 4'0"
W1	WINDOW	4'0" x 4'0"
W2	WINDOW	3'0" x 4'0"
W3	WINDOW	6'0" x 4'0"
W4	WINDOW	4'0" x 4'0"
V	VENTILATOR	1'6" x 1'0"
V1	VENTILATOR	3'0" x 2'0"



COLOR INDICATION
PROPOSED

Owner's Signature

OWNER'S SIGNATURE

V. S. Nataraj
V. S. NATARAJ V. ARCH.
ARCHITECT, LICENSED SURVEYOR.
CLASS - I, NO. 388.

LICENSED SURVEYOR

62, C. P. RAMASWAMY ROAD,
ALWARPET, MADRAS - 600 018
ARCHITECTS NO. 457465

nataraj & venkatesh

62, C. P. Ramaswamy Road,
Alwarpet,
Madras - 18.

Tel : 457 465.

JOB TITLE

PROPOSED APARTMENT AT
DOOR NO.72, VICTORIA CRESCENT
ROAD, EGMORE - NUNGAMBAKKAM
TALUK, MADRAS DISTRICT

RS NOS - 1633/31, 32, 33, 34, 35, 36, 37, 38 & 39
BLOCK NO - 52

DRAWING TITLE

CORPORATION DRAWING
SECOND FLOOR PLAN

DRAWN

K.C.K.


CHECKED

SCALE

1" = 8' - 0"

DATE

004

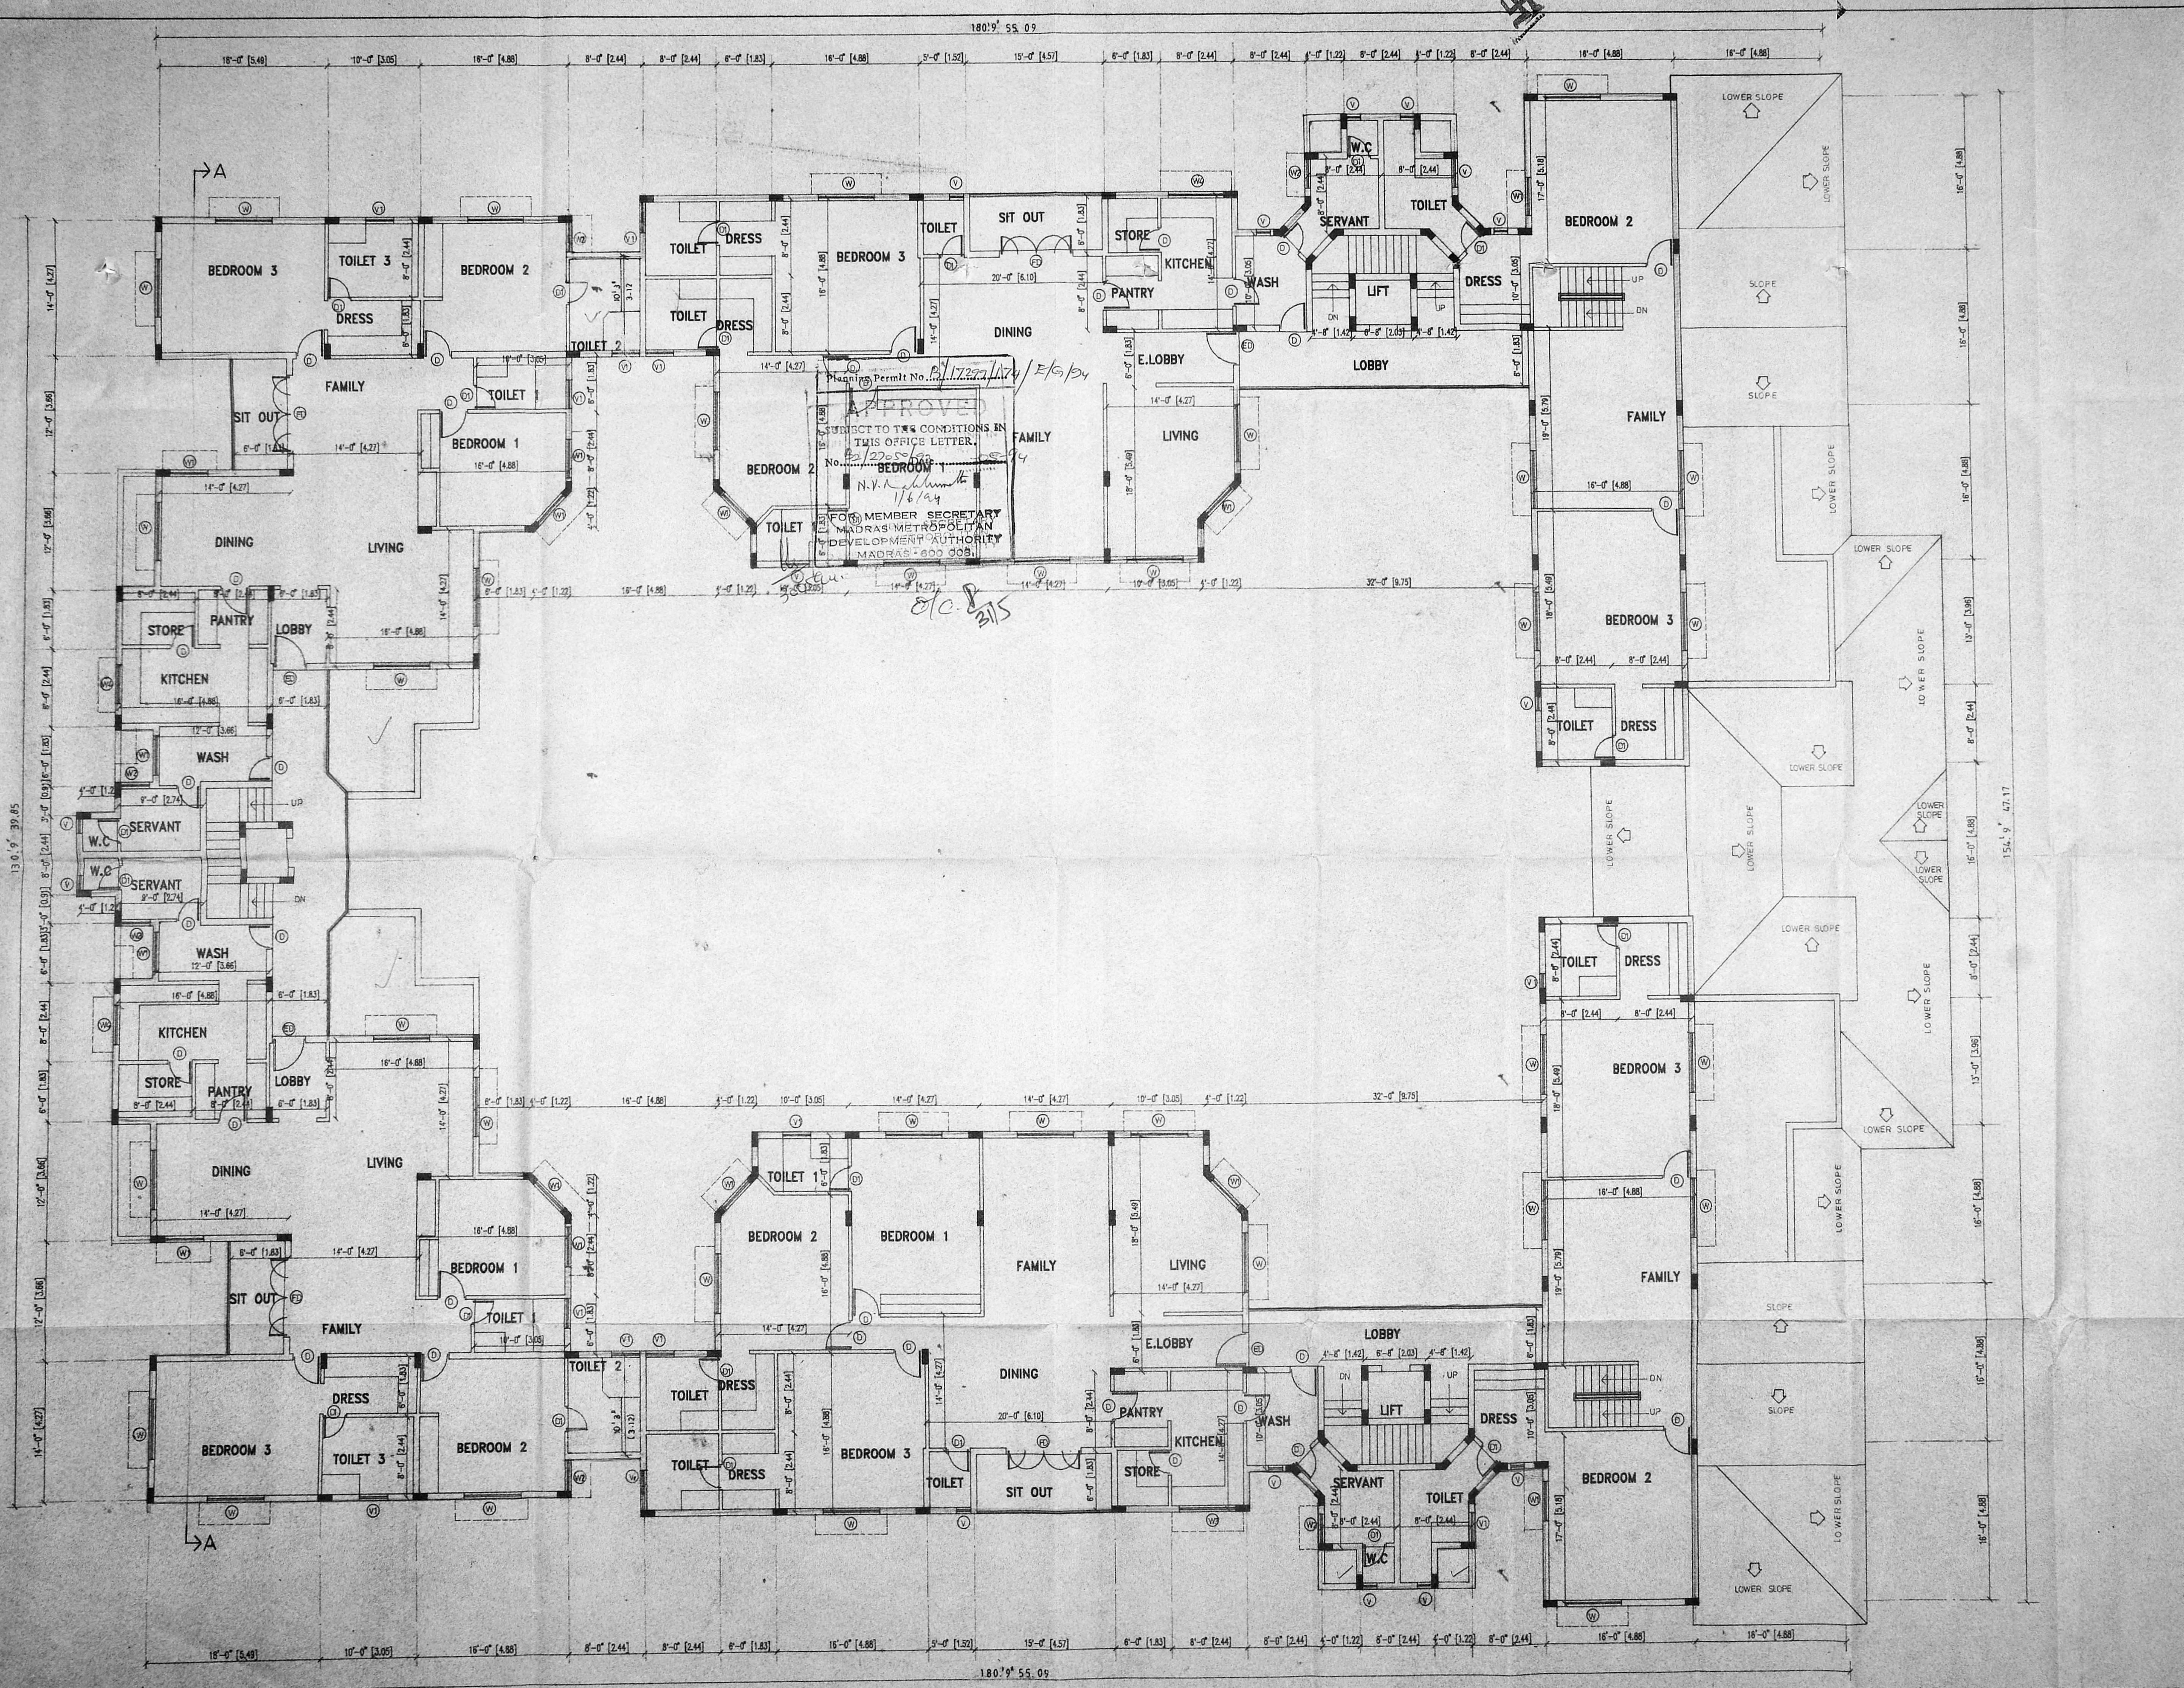

SCHEDULE OF JOINERY		
TYPE	DESCRIPTION	SIZE
ED	EXIT DOOR	3'0" x 8'0"
FD	FRENCH DOOR	3'0" x 8'0"
D	DOOR	3'0" x 8'0"
D1	DOOR	2'0" x 8'0"
W	WINDOW	4'0" x 6'0"
W1	WINDOW	4'0" x 6'0"
W2	WINDOW	3'0" x 6'0"
W3	WINDOW	4'0" x 6'0"
W4	WINDOW	4'0" x 6'0"
V	VENTILATOR	1'0" x 3'0"
V1	VENTILATOR	3'0" x 3'0"



COLOR INDICATION
PROPOSED

OWNER'S SIGNATURE

V. S. Nataraj
V. S. NATARAJ, M. ARCH.
ARCHITECT, LICENSED SURVEYOR
CLASS - I, NO. 344
62, C. P. RAMASWAMY ROAD,
ALWARPET, MADRAS - 600 017
457 465

nataraj & venket
Architects
62, C. P. Ramaswamy Road,
Alwarpet, Madras - 18.
Tel : 457 465.


JOB TITLE
PROPOSED APARTMENT AT
DOOR NO.72, VICTORIA CRESCENT
ROAD, EGMORE - NUNGAMBAKKAM
TALUK, MADRAS DISTRICT
RS NOS - 1633/31, 32, 33, 34, 35, 36, 37, 38 & 39
BLOCK NO - 52
DRAWING TITLE

CORPORATION DRAWING
THIRD FLOOR PLAN

DRAWN
K.C.K.
SCALE
1" = 8' - 0"


CHECKED
DATE

005

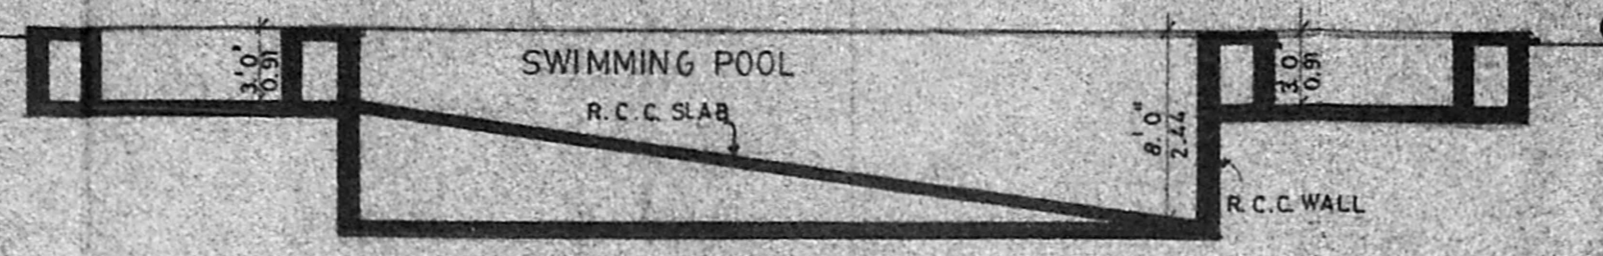


SECTION_BB


Planning Permit No. B/17299/174/6/5/194
APPROVED
 SUBJECT TO THE CONDITIONS IN THIS OFFICE LETTER.
 No. 22250/194
 N.V. Mahalingam
 1/6/44
 FOR MEMBER SECRETARY
 MADRAS METROPOLITAN
 DEVELOPMENT AUTHORITY
 MADRAS-600 008.

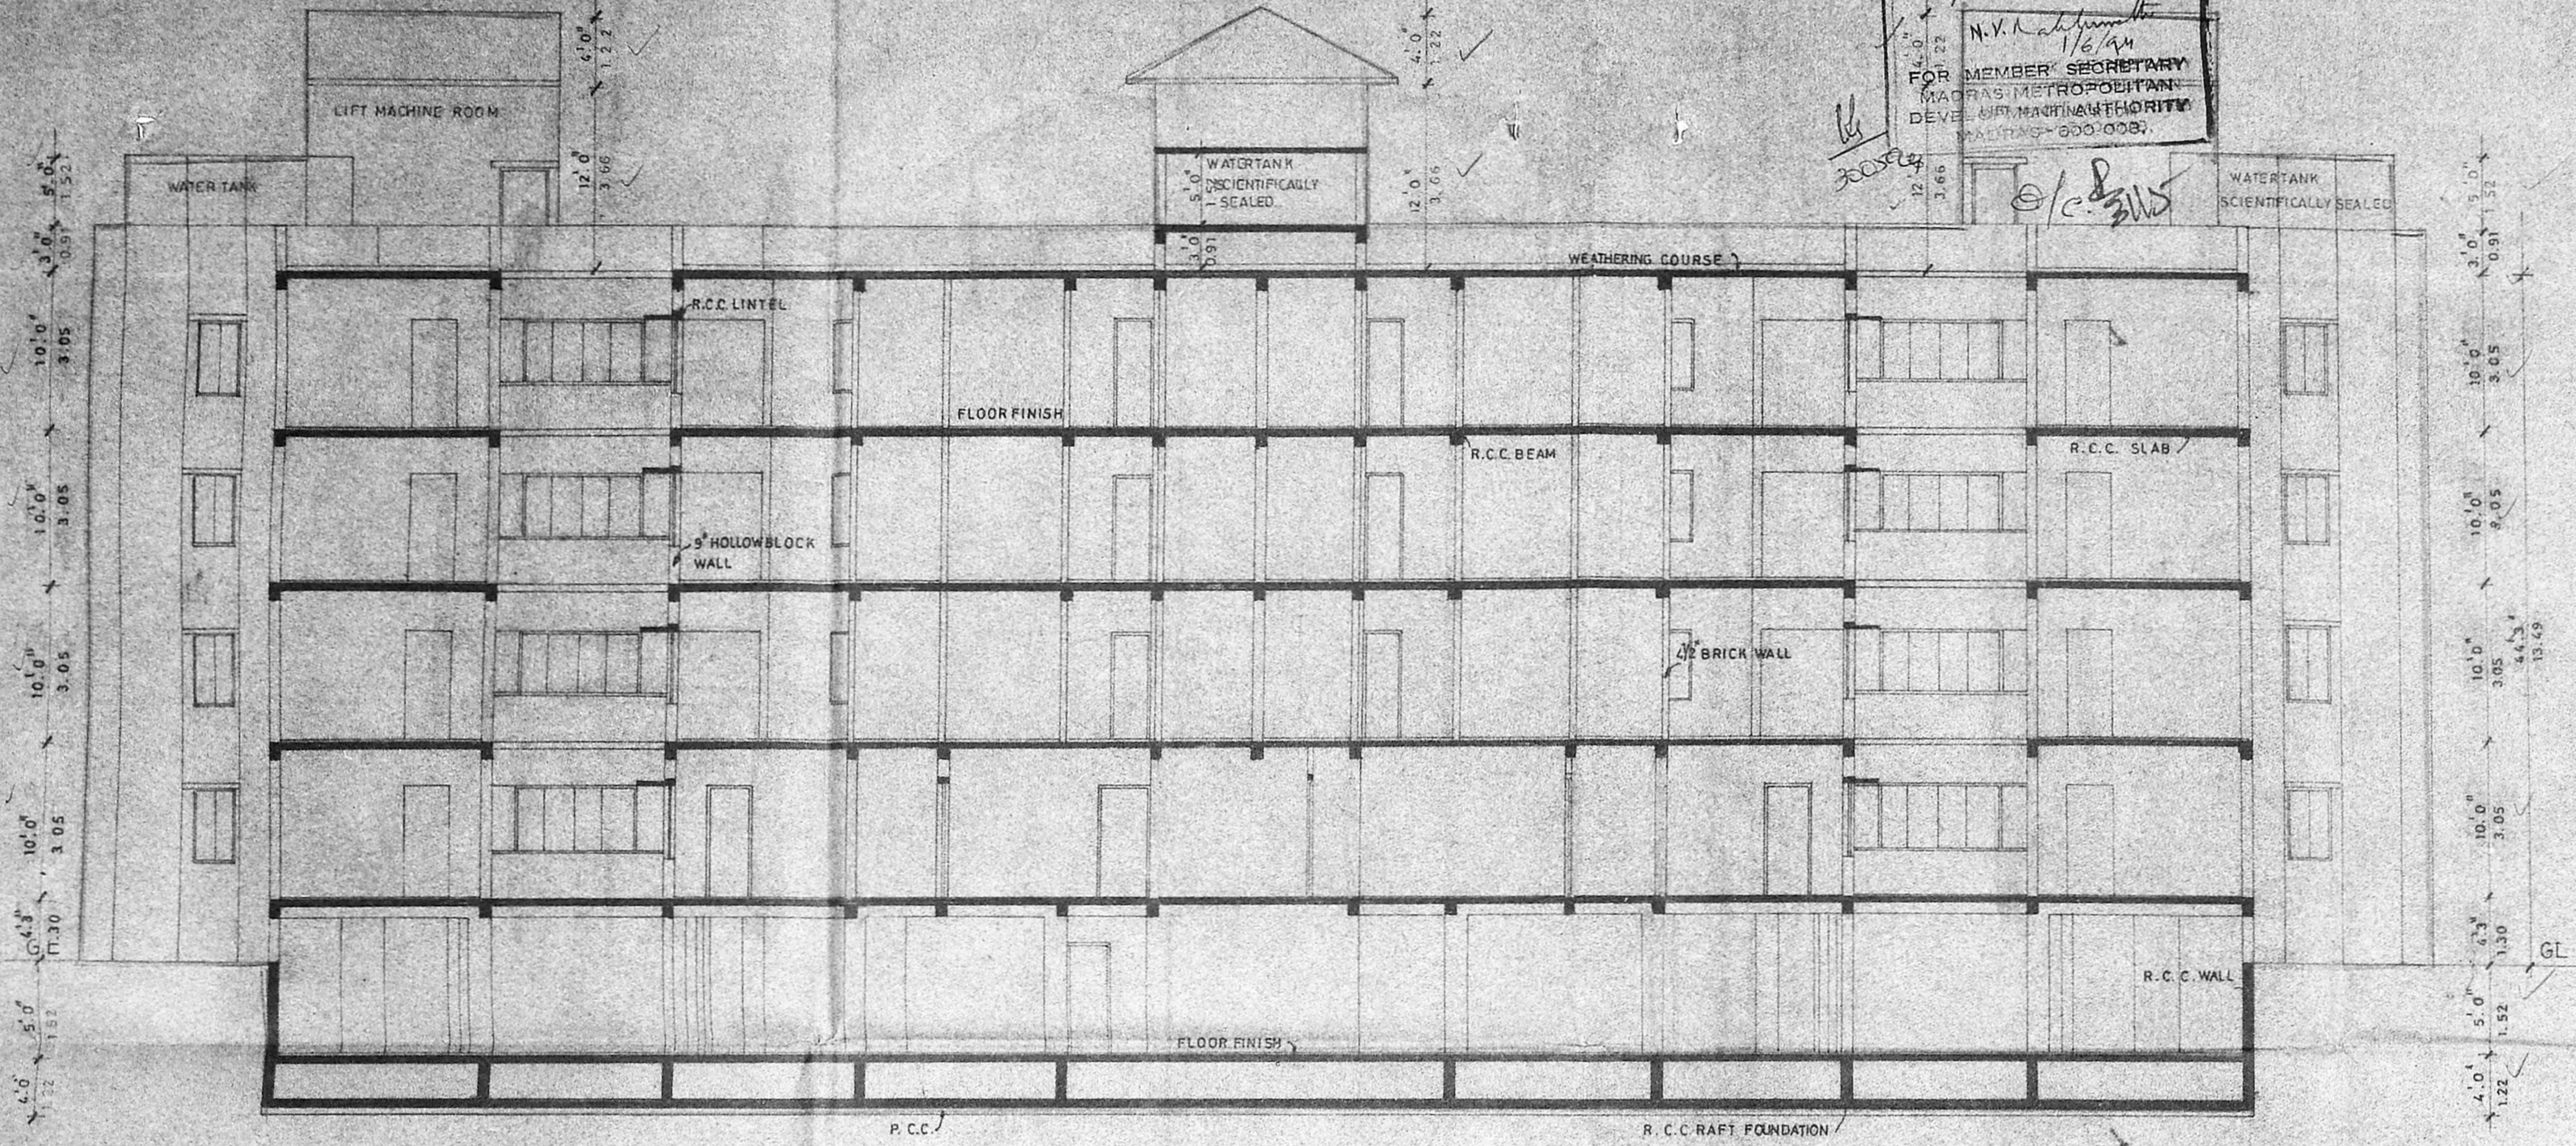


SECTION_AA

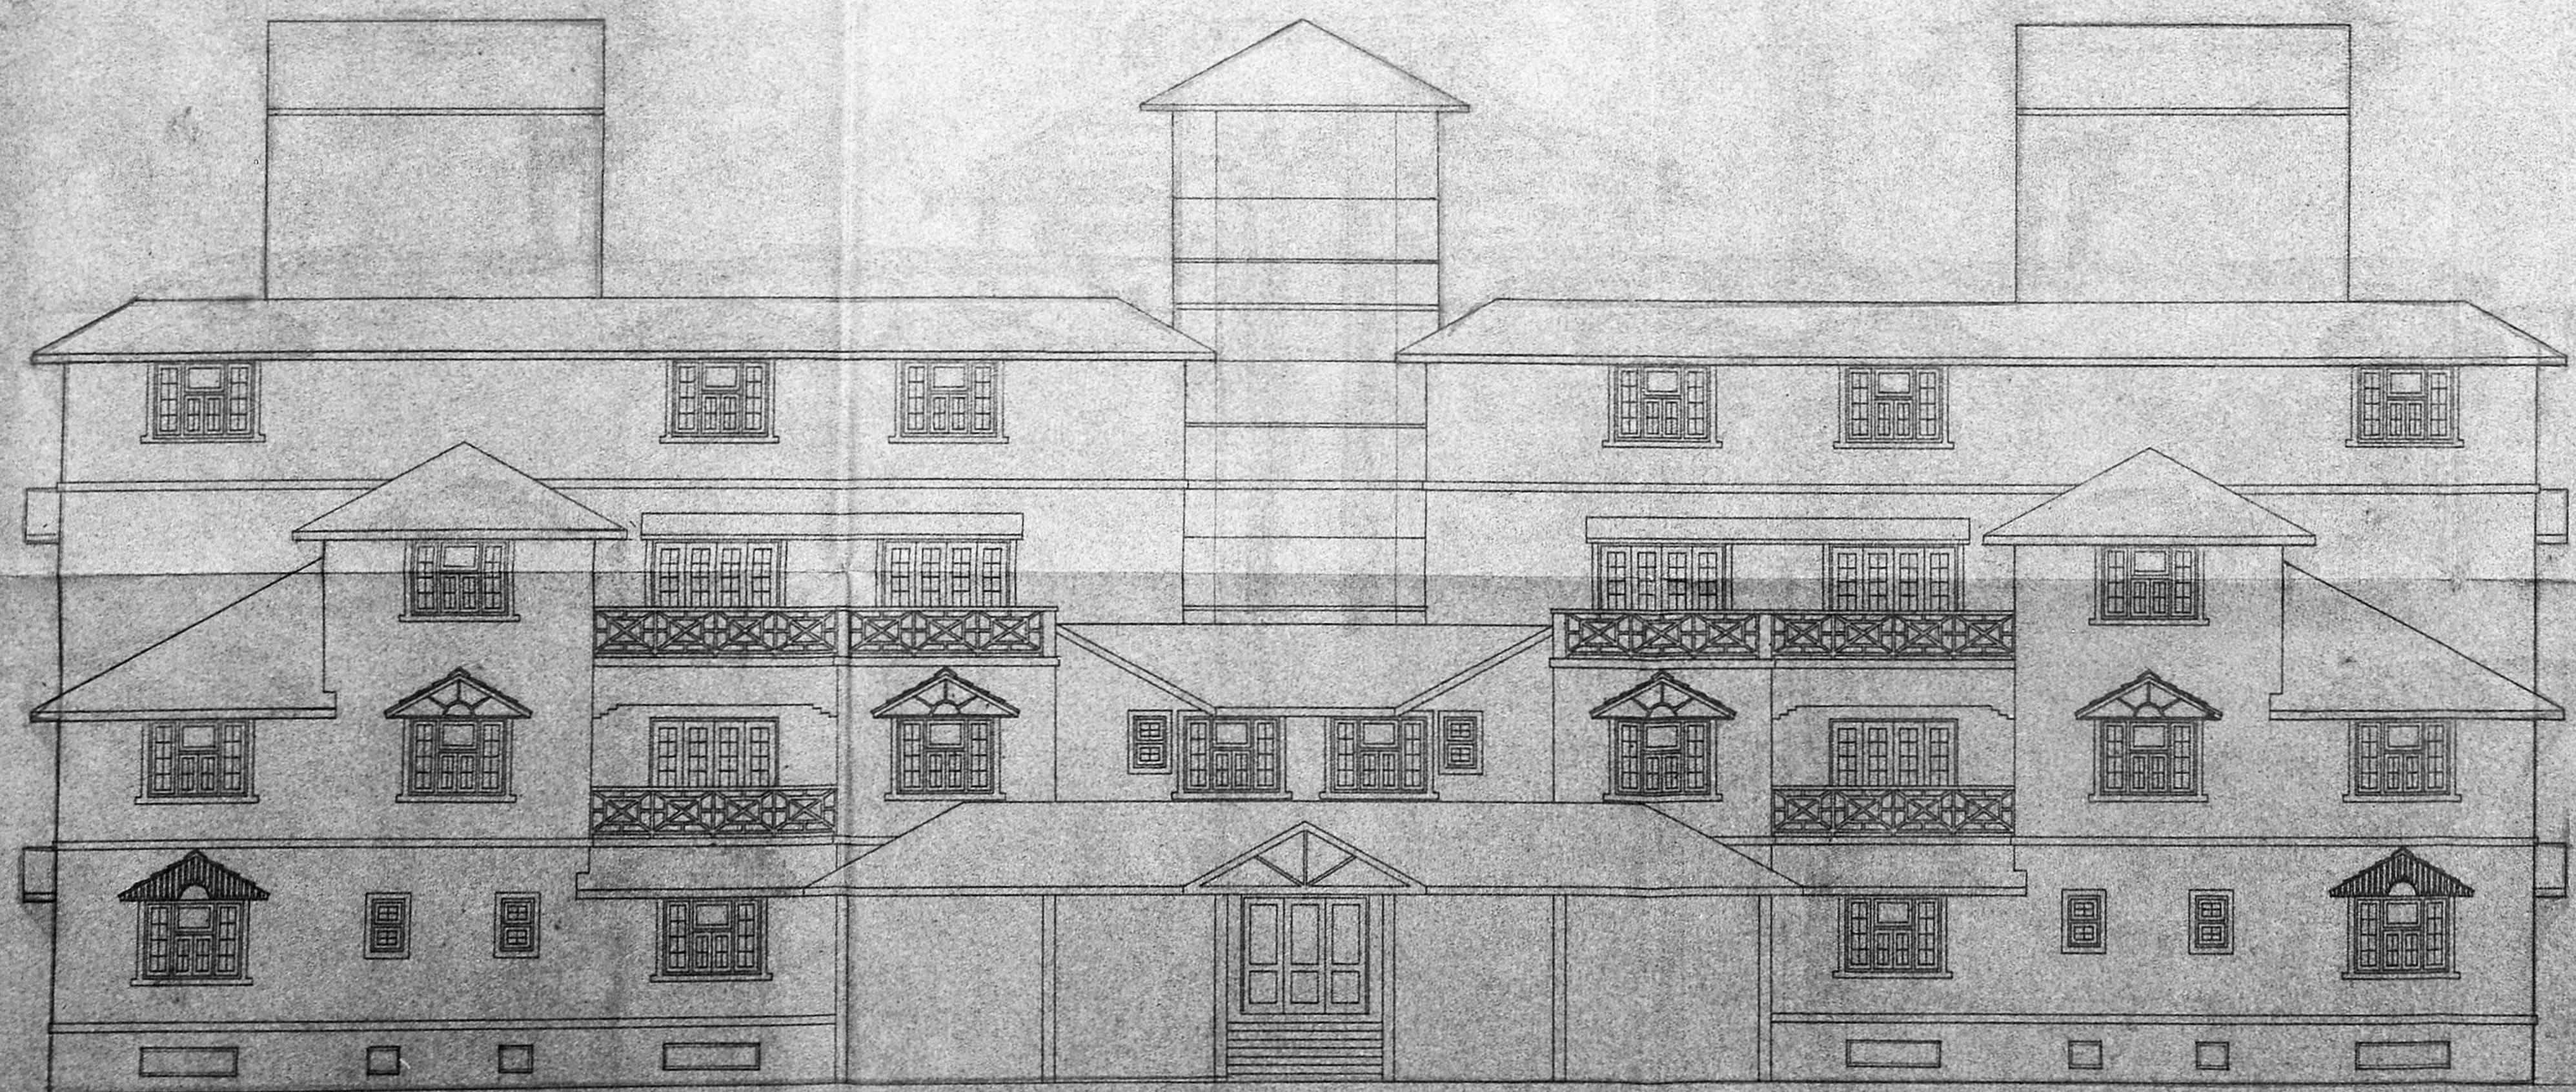


FRONT ELEVATION

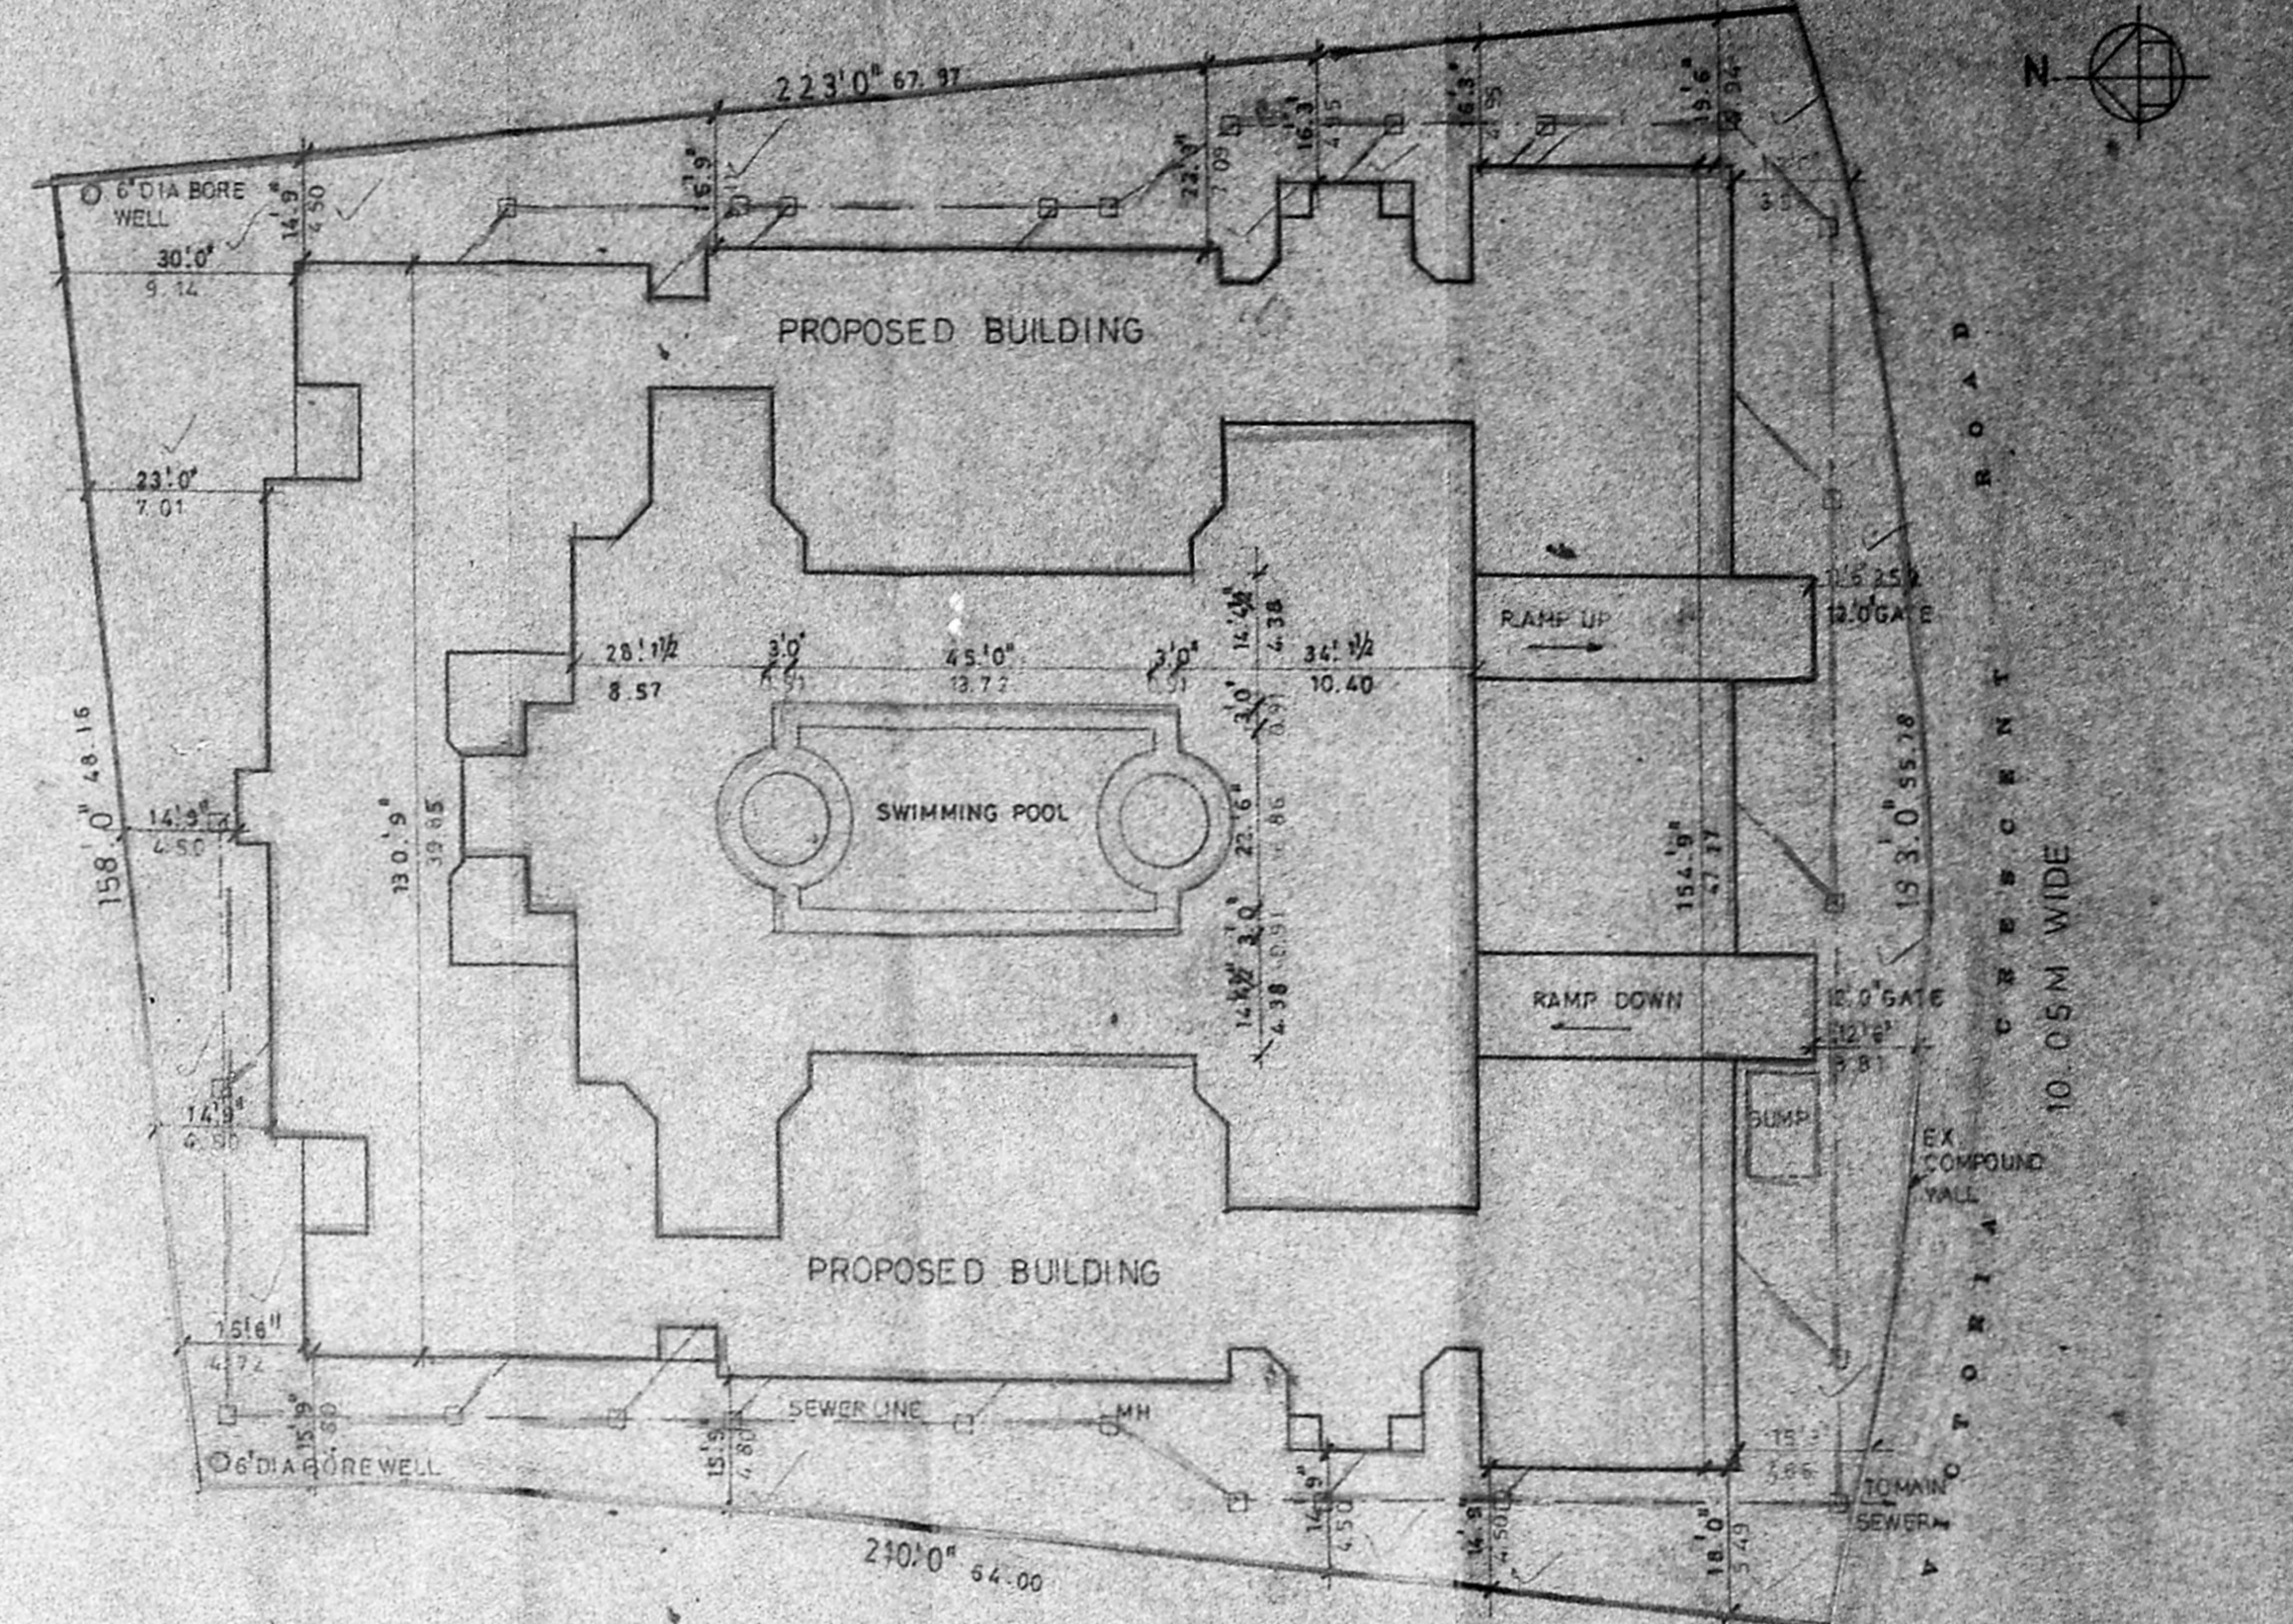


SITE PLAN
SCALE: 1:240'

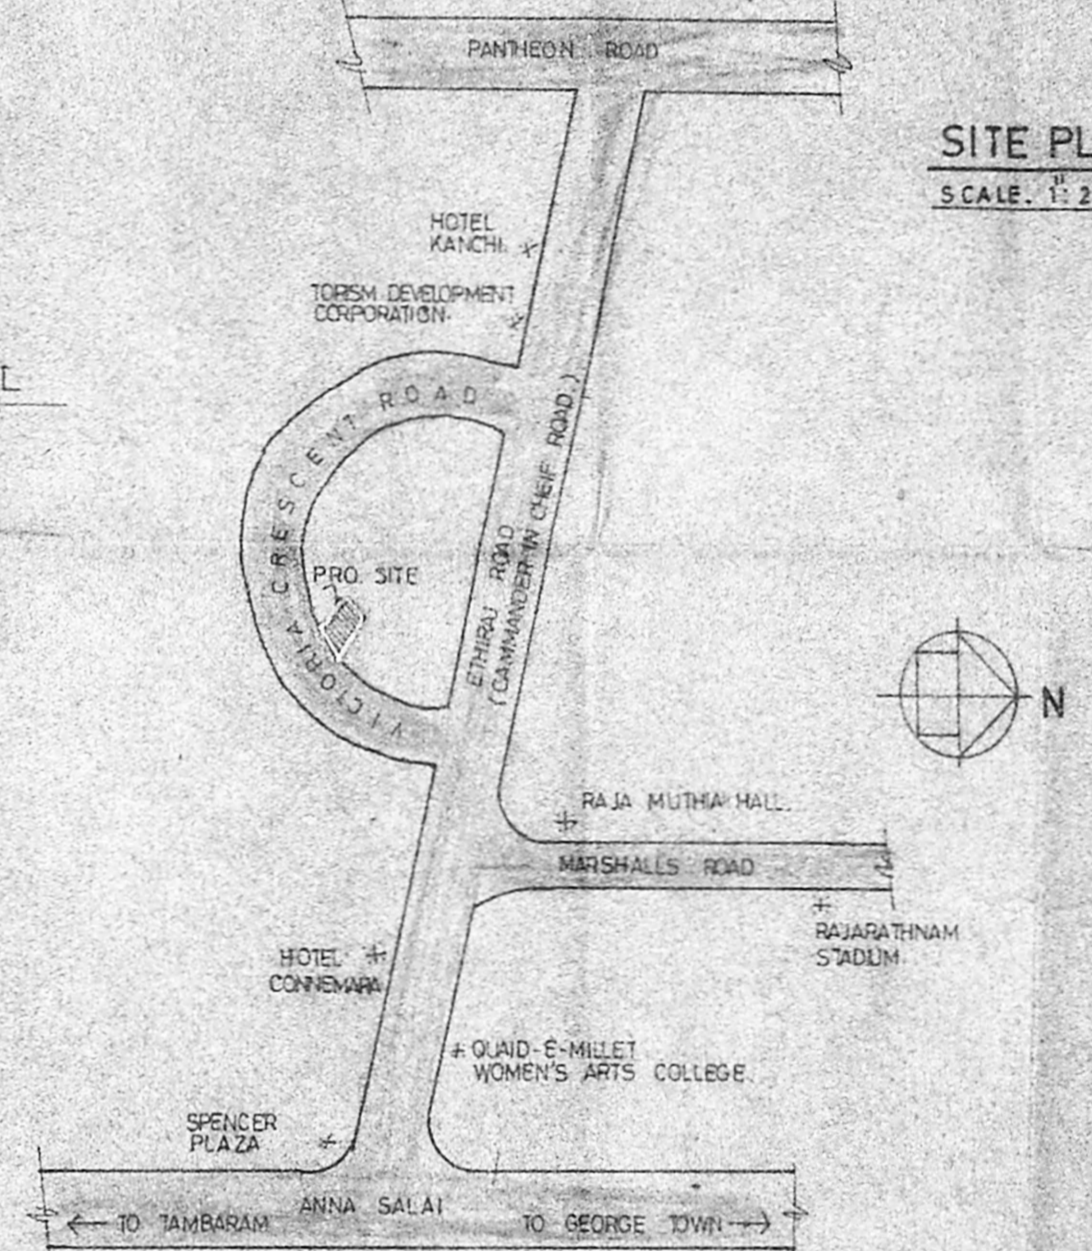

LOCATION PLAN
NOT TO SCALE

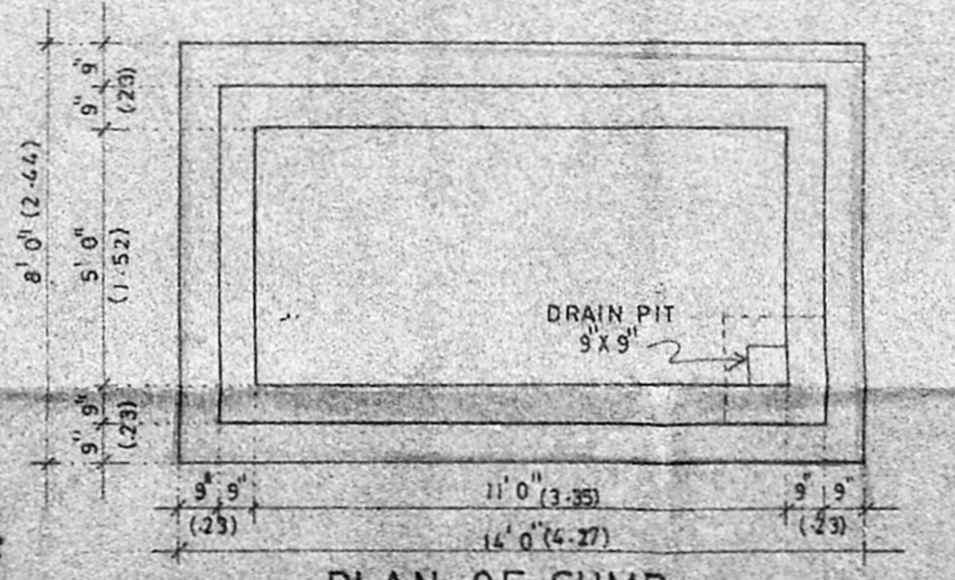

PLAN OF SUMP

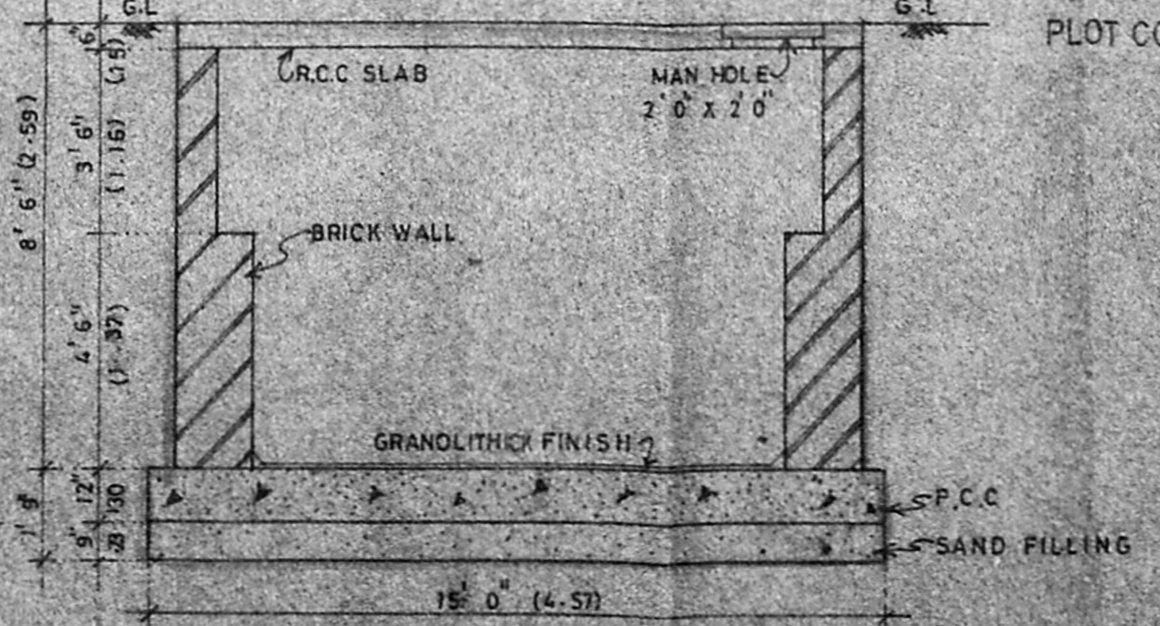

SECTION OF SUMP

	50. FT	SQ. M
PLOT AREA (AS PER PATA)	4085.00	3750.56
ALL FSI	60534.00	5625.84
BUILT UP AREA		
GROUND FLOOR	15932.76	1480.74
FIRST FLOOR	15465.88	1437.35
SECOND FLOOR	13810.20	1283.48
THIRD FLOOR	13274.20	1233.66
TOTAL	58483.04	5425.23
BASEMENT		
NON FSI	4440.24	412.66
CAR PARKING	17529.01	1629.09
FSI ACHIEVED	1.45	
PLOT COVERAGE	39.48%	

- COLOR INDICATION
- PROPOSED
- PLOT BOUNDARY
- ROAD
- SEWER LINE

OWNER'S SIGNATURE

V. S. NATARAJ, M. ARCH
 ARCHITECT, LICENSED SURVEYOR,
 CLASS - I, NO. 344,
 82, C. P. RAMASWAMY ROAD,
 ALWARPET, MADRAS-600 018
nataraj & venkatesh 457465
 Architects

JOB TITLE
**PROPOSED APARTMENT AT
 DOOR NO.72, VICTORIA CRESCENT
 ROAD, EGMORE - NUNGAMBAKKAM
 TALUK, MADRAS DISTRICT**

RS NOS- 1633/31, 32, 33, 34, 35, 36, 37, 38 & 39
 BLOCK NO - 52
 DRAWING TITLE

CORPORATION DRAWING

DRAWN: K.C.K. CHECKED: []
 SCALE: 1" = 8' 0" DATE: []

007