


FIRST, SECOND & THIRD FLOOR PLAN

44.20 M

Inspection Plan
3/12/84

APPROVED
SUBJECT TO THE CONDITIONS IN THIS OFFICE LETTER.
10/15/74
FOR MEMBER SECRETARY
MADRAS METROPOLITAN
DEVELOPMENT AUTHORITY
MADRAS - 600 008.

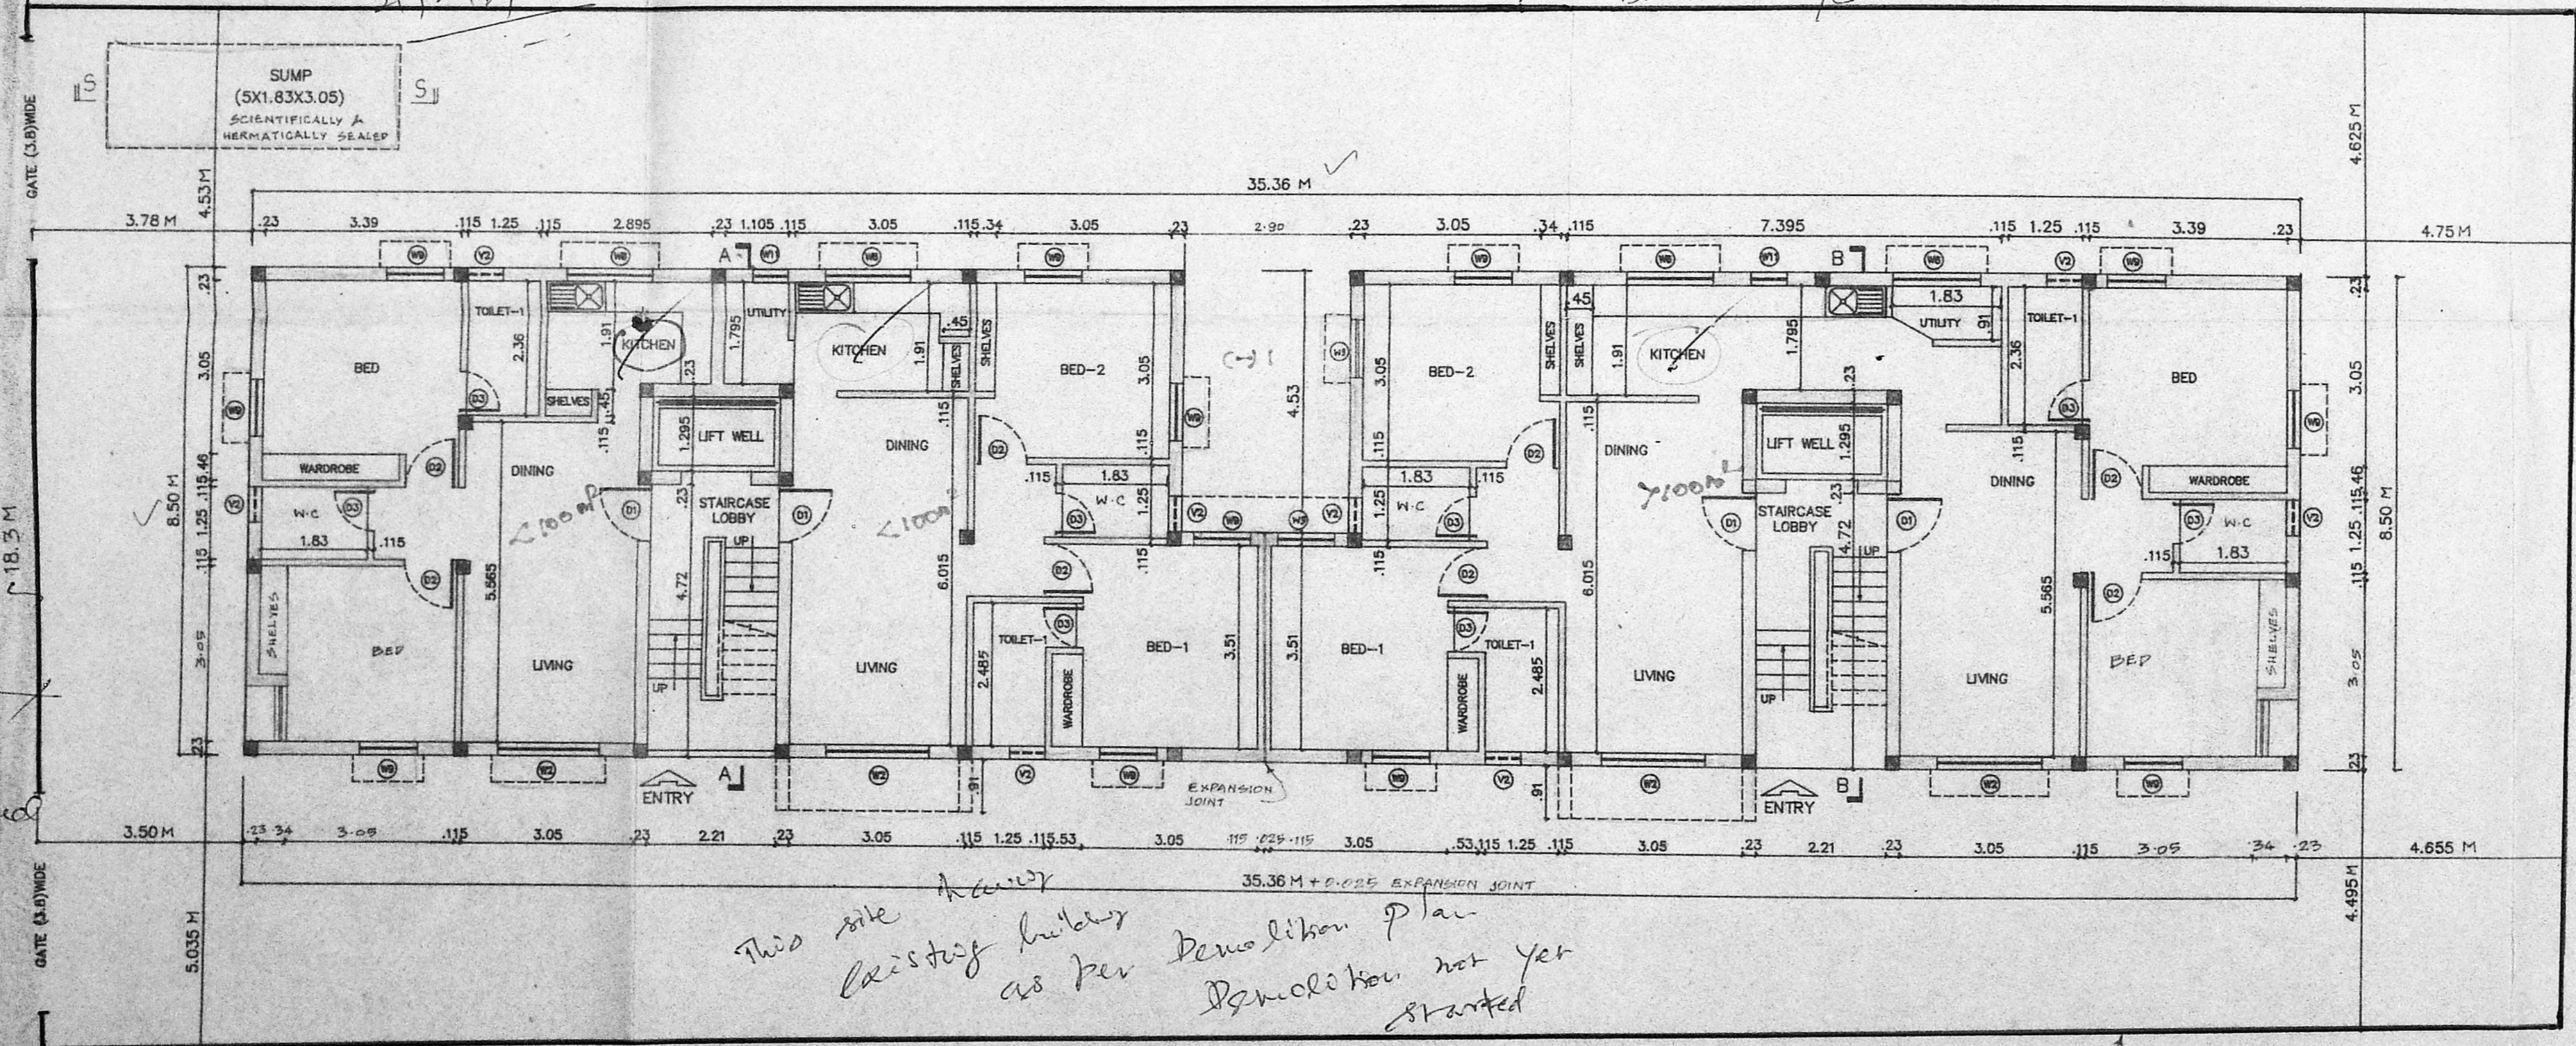

SITE CUM GROUND FLOOR PLAN

43.40 M

This site already existing building as per Demolition Plan Demolition not yet started

NEHRU NAGAR 4th MAIN ROAD (12.141 M WIDE)
Paved road

33.405
1.95
35.360
0.25
35.385

LEGEND			
CODE	SIZE	DESCRIPTION	
FD	2.44 x 2.18	COUNTRY WOOD FRAMED FRENCH DOOR (painted)	
D1	1.00 x 2.18	TEAK WOOD FRAMED FLUSH DOOR	
D2	0.91 x 2.18	COUNTRY WOOD FRAMED FLUSH DOOR	
D3	0.76 x 2.18	COUNTRY WOOD FRAMED FLUSH DOOR	
WB	1.475 x 1.37	PARTIAL STEEL GLAZED WINDOW	
W2	1.775 x 1.95	STEEL GLAZED WINDOW	
W11	0.575 x 1.37	STEEL GLAZED WINDOW	
WB	0.975 x 0.875	STEEL GLAZED WINDOW U.P.	
V2	0.61 x 0.94	STEEL GLAZED VENTILATOR	
O	2.21 x 1.22	OPENING	

SPECIFICATION	
SL.NO	DESCRIPTION
1.	P.C.C. 1:4:8 IN FOUNDATION
2.	SAND FILLING IN FOUNDATION
3.	BRICK WORK IN C.M. 1:6
4.	R.C.C. WORK FOR SLABS, LINTELS & BEAMS Etc.
5.	PLASTERING IN C.M. 1:5 EXTERNAL & 1:4 INTERNAL
6.	MOSAIC TILED FLOORING.
7.	WEATHERING COURSE OF BRICK JELLY LIME CONC.

AREA STATEMENT	
PLOT AREA	785.95 SQ. MTS.
BUILT UP AREA	1168.04 SQ. MTS.

COLOUR INDEX	
PROPOSED CONSTRUCTION	
BOUNDARY OF SITE	
ROAD	

R.No	DATE	REVISIONS	INITIAL

DRG No.	DATE	SCALE	FILE	DRAWN	CHECKED
1 100 183 B	7-12-93	1:100	KASYAP 142KACOR	S.S	

PROPOSED CONSTRUCTION OF FLATS AT DOOR No: 4, NEHRU NAGAR, 1V th MAIN ROAD, ADAYAR, MADRAS - 600020.
R.S.No: 19
BLOCK No: 13
TALUK: MYLAPORE, TRIPLICANE
CORP. DIV. No: OLD-137 / NEW-151.
ZONE: OLD-10 / NEW-10.

Owner's Signature

APPROVED

L.S. NO: 306 93-94

LICENSED SURVEYOR

NO

SHEET NO: 1/2

