




TERRACE FLOOR PLAN

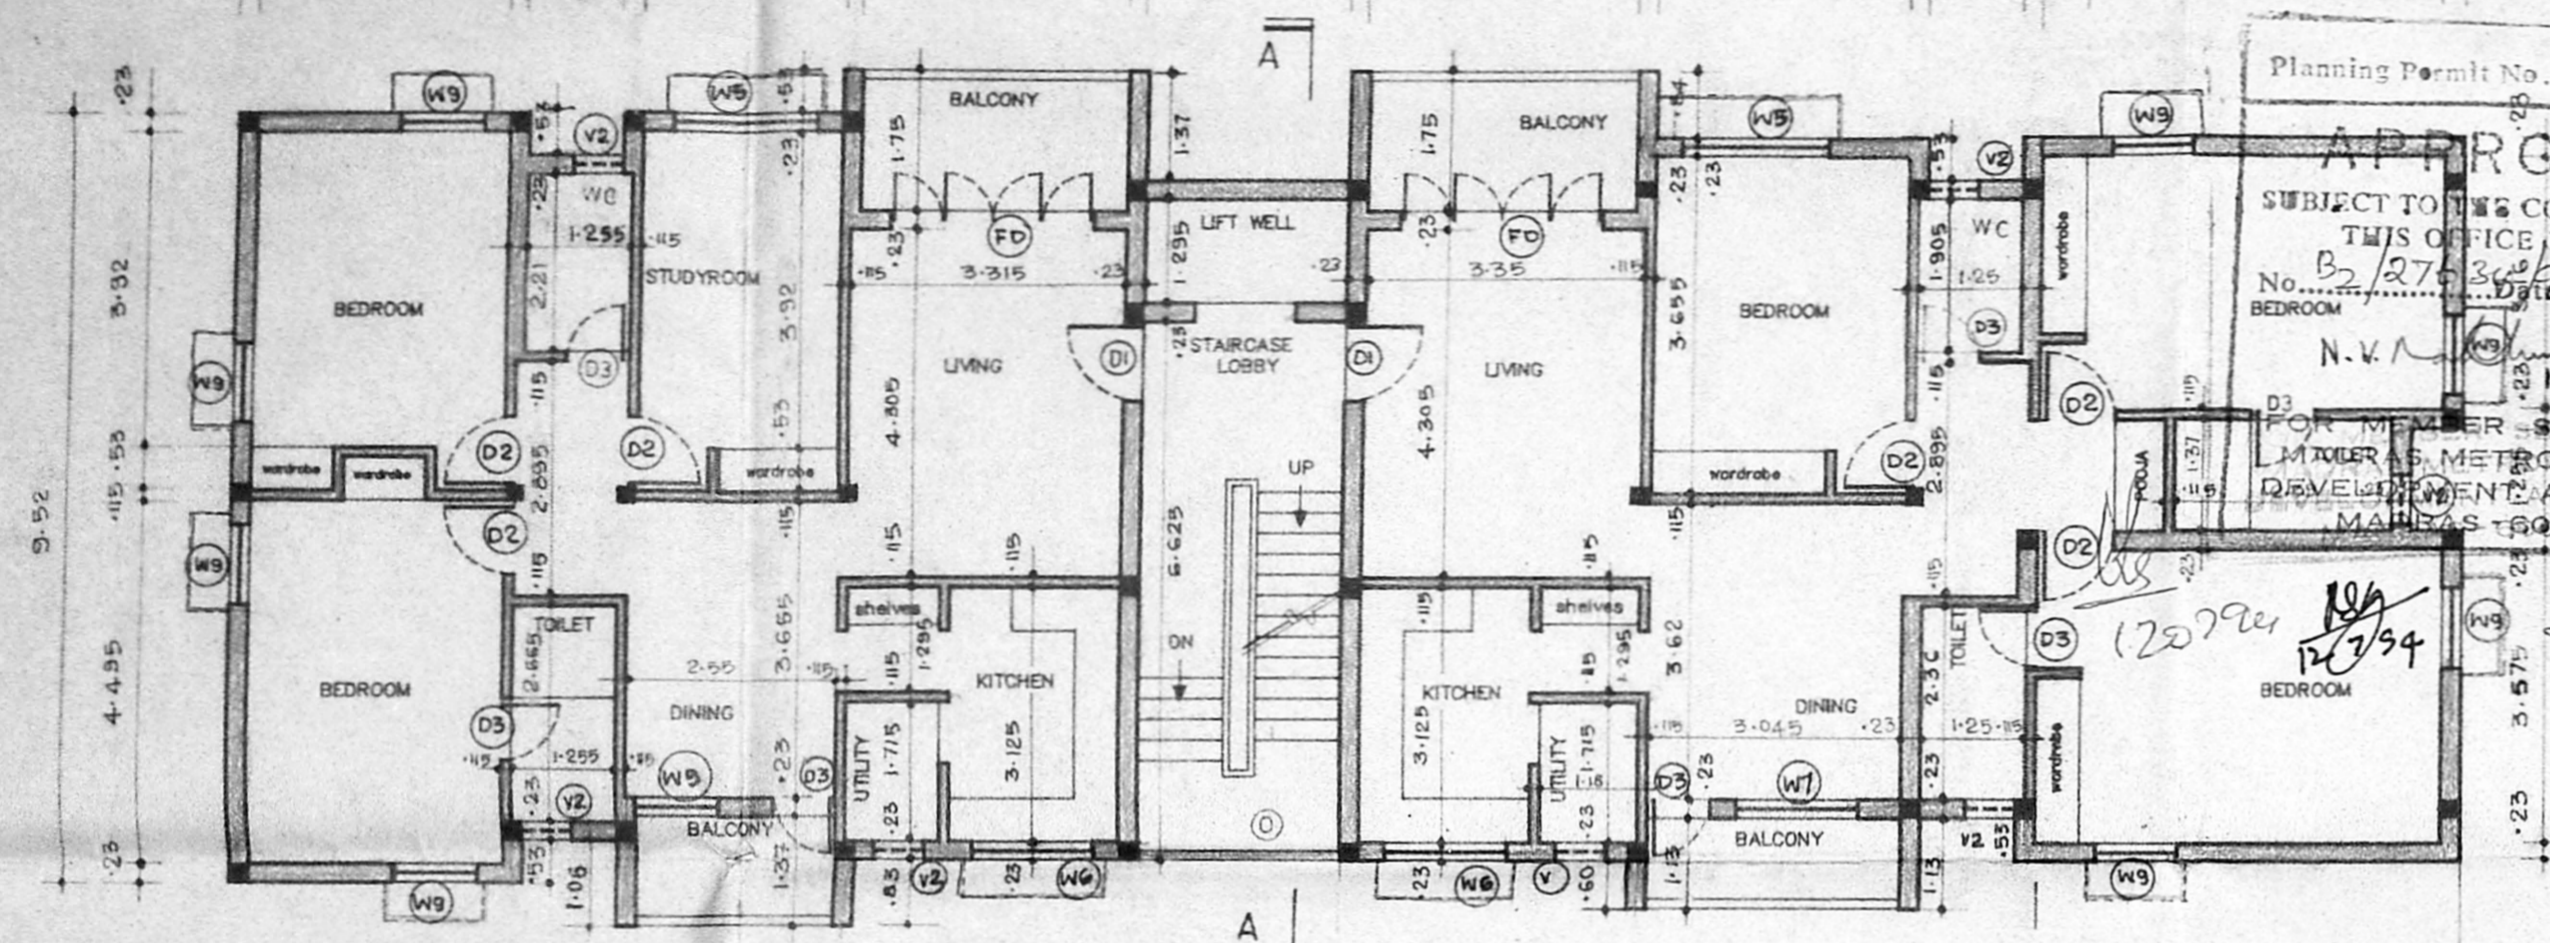


FIRST, SECOND AND THIRD FLOOR PLAN

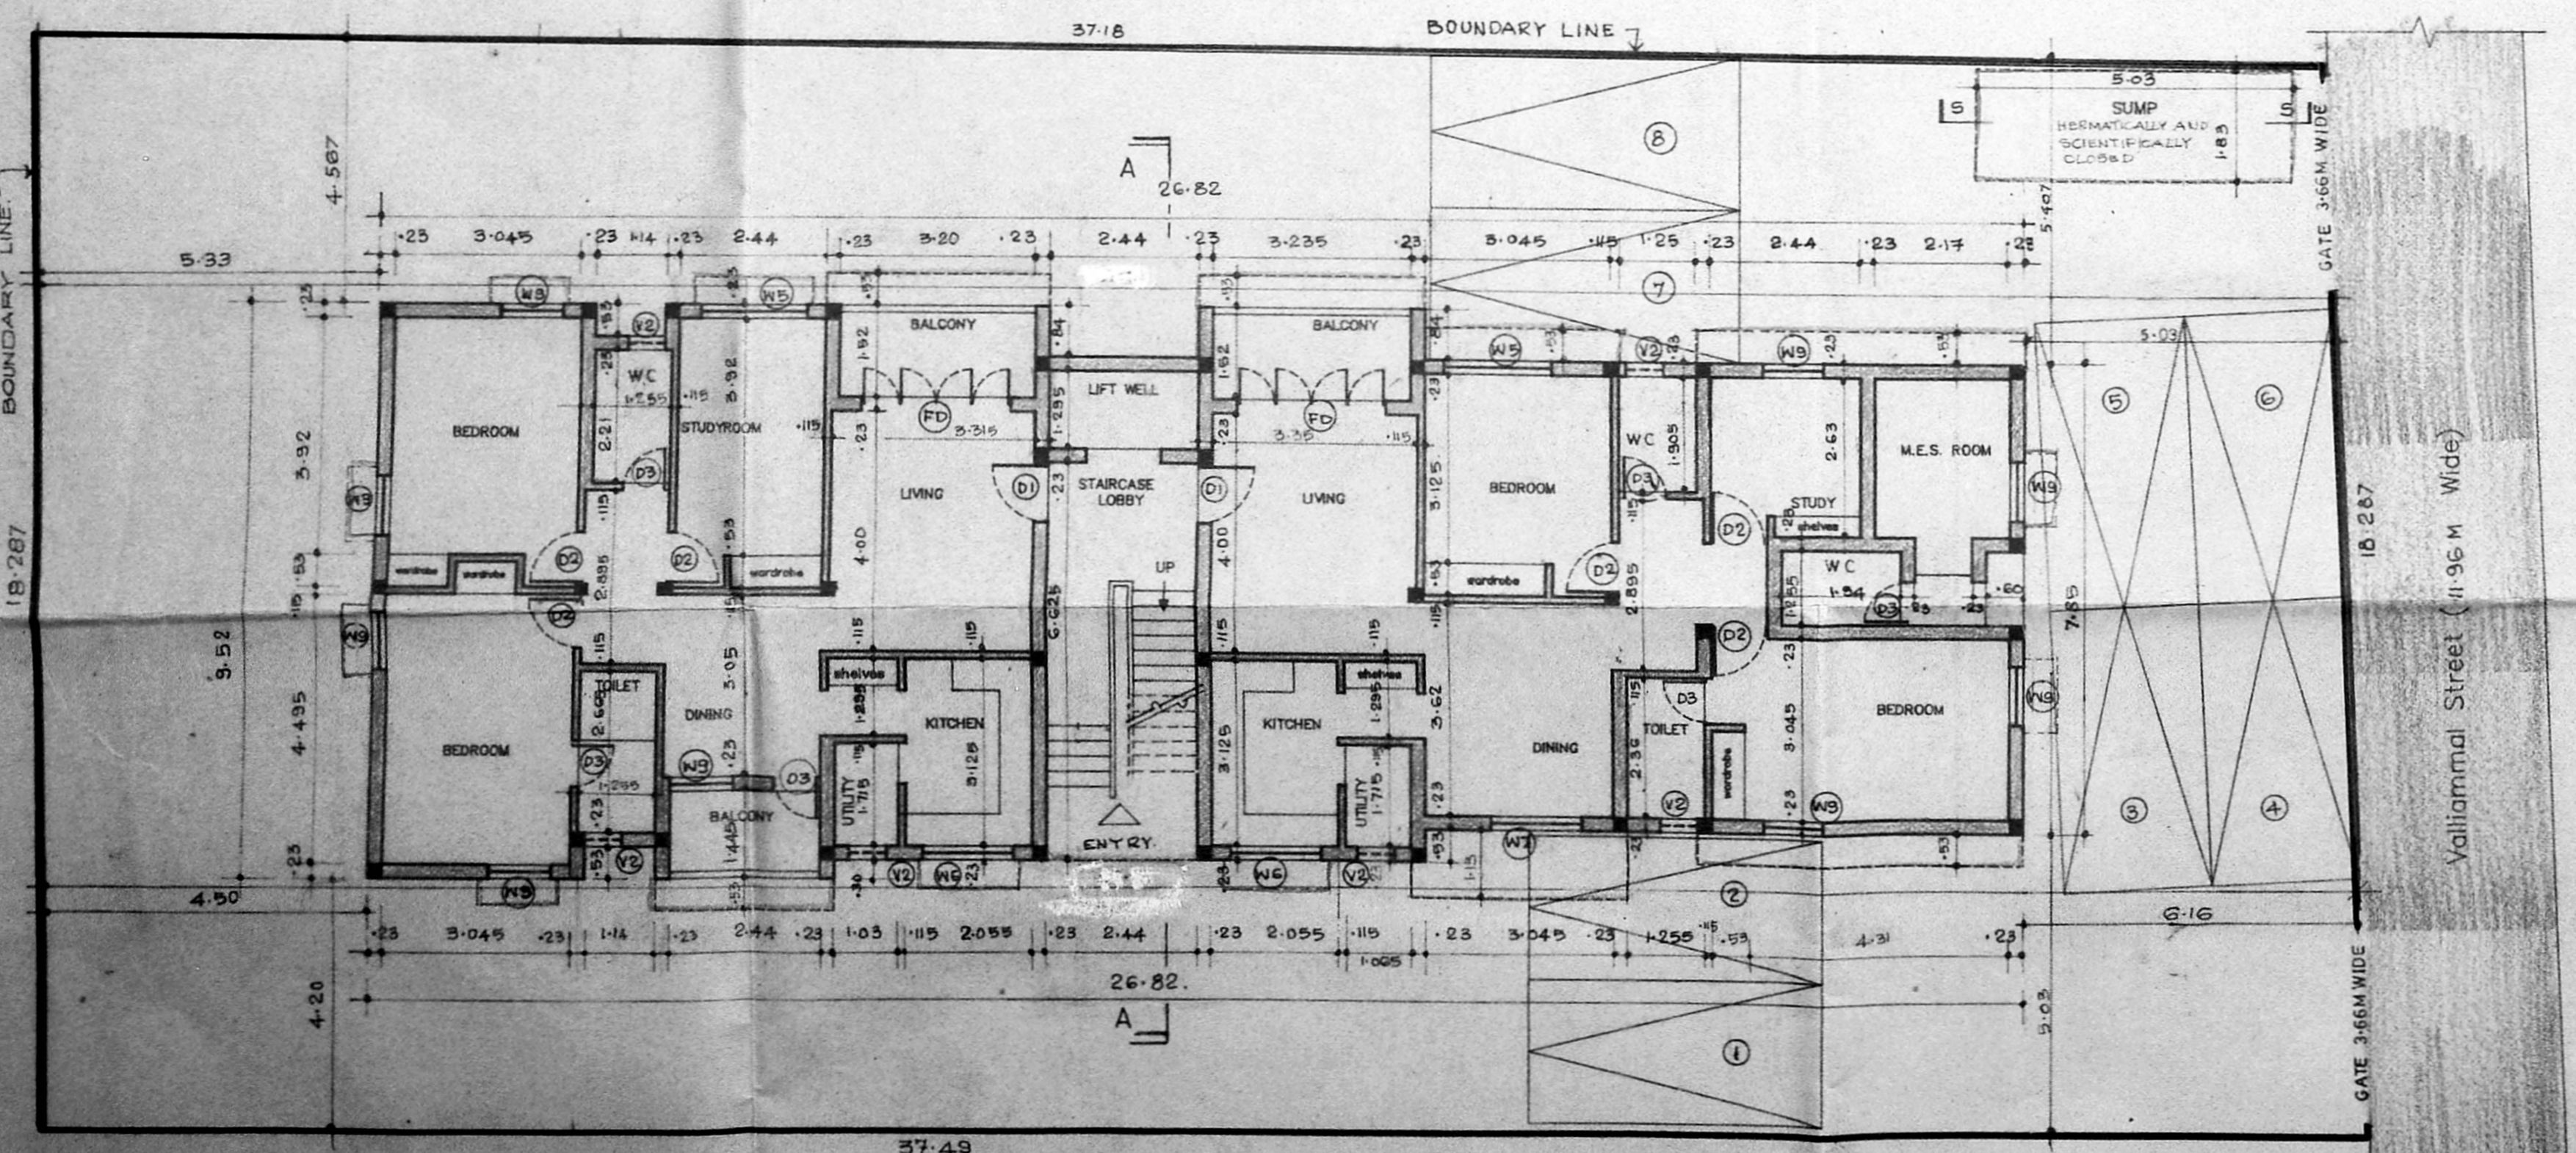


SITE CUM GROUND FLOOR PLAN

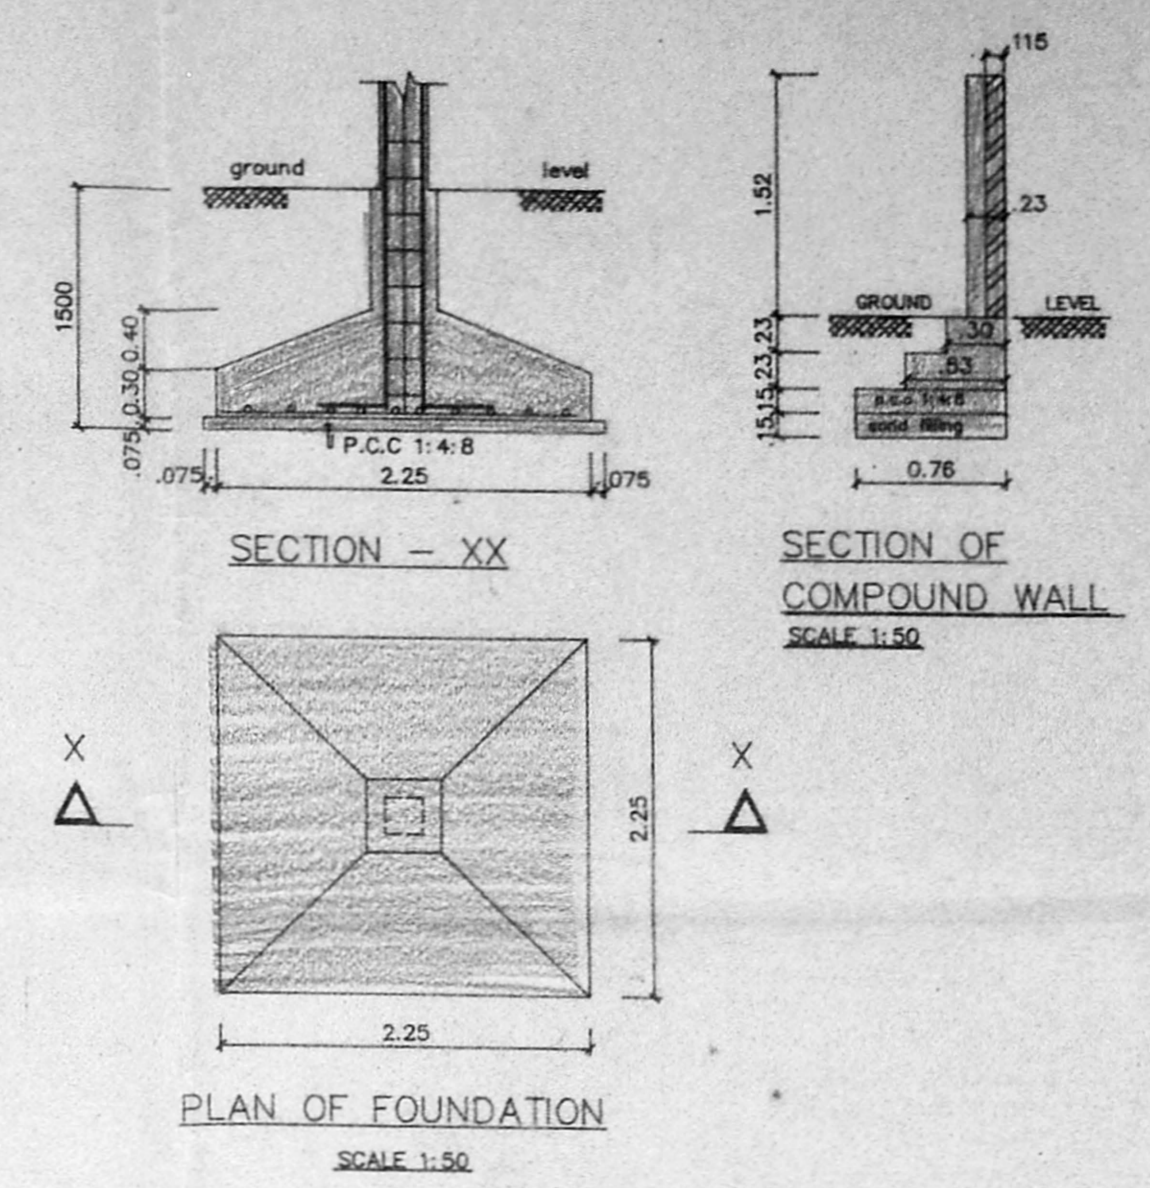

PLAN OF FOUNDATION
SCALE 1:50

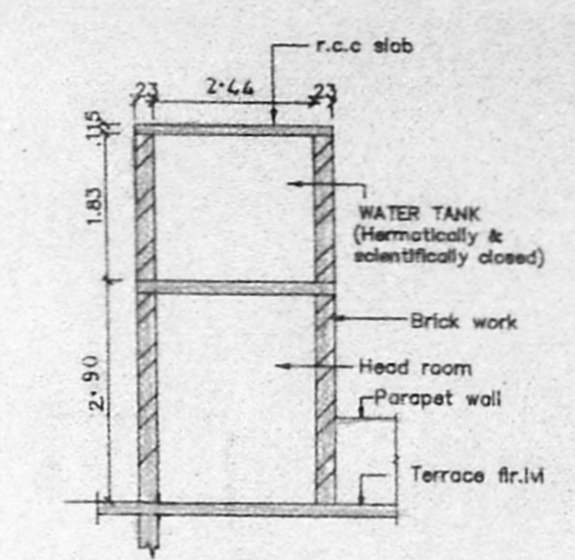

SECTION WW
SECTION OF WATER TANK
SCALE 1:100

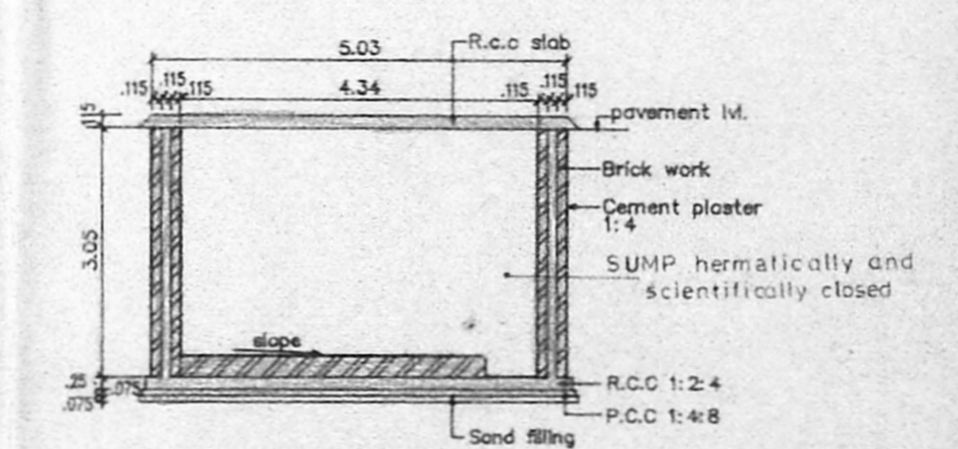

SECTION SS
SECTION OF SUMP
SCALE 1:100

LEGEND		
CODE	SIZE	DESCRIPTION
FD	2.44 x 2.18	COUNTRY WOOD FRAMED FRENCH DOOR (painted)
D1	1.00 x 2.18	TEAK WOOD FRAMED FLUSH DOOR
D2	0.91 x 2.18	COUNTRY WOOD FRAMED FLUSH DOOR
D3	0.76 x 2.18	COUNTRY WOOD FRAMED FLUSH DOOR
W3	1.775 x 1.370	STEEL GLAZED WINDOW
W5	1.475 x 1.370	STEEL GLAZED WINDOW
W6	1.475 x 0.875	STEEL GLAZED WINDOW
W7	1.175 x 1.370	STEEL GLAZED WINDOW
W9	0.975 x 1.370	STEEL GLAZED WINDOW
V2	0.61 x 0.94	STEEL GLAZED VENTILATOR
V3	0.61 x 1.143	STEEL GLAZED VENTILATOR
O	2.44 x 1.370	STEEL GLAZED VENTILATOR OPENING

SPECIFICATION	
SLNO	DESCRIPTION
1.	P.C.C. 1:4:8 IN FOUNDATION
2.	SAND FILLING IN FOUNDATION
3.	BRICK WORK IN C.M. 1:6
4.	R.C.C. WORK FOR SLABS, LINTELS & BEAMS Etc.
5.	PLASTERING IN C.M. 1:5 EXTERNAL & 1:4 INTERNAL
6.	MOSAIC TILED FLOORING.
7.	WEATHERING COURSE OF BRICK JELLY LIME CONC.

AREA STATEMENT	
PLOT AREA	682.83 M ²
BUILT UP AREA	978.79 M ²


COLOUR INDEX	
PROPOSED CONSTRUCTION	●
BOUNDARY OF SITE	●
ROAD	●

R.No	DATE	REVISIONS	INITIAL	
1	103/143 B	07-12-92	1:100	RAJASEKAR

PROPOSED CONSTRUCTION OF FLATS AT DOOR No 15 Valliammal street KILPAUK Madras 600010. PLOT NO 46A R.S.No 91/36 BLOCK NO:9 TALUK - EGMORE - NUNGAMBAKKAM CORPN DIV NO 69 ZONE No (5 new)

OWNER'S SIGNATURE
P. Kavelani

LICENSED SURVEYOR L.S. NO. 306/93-94

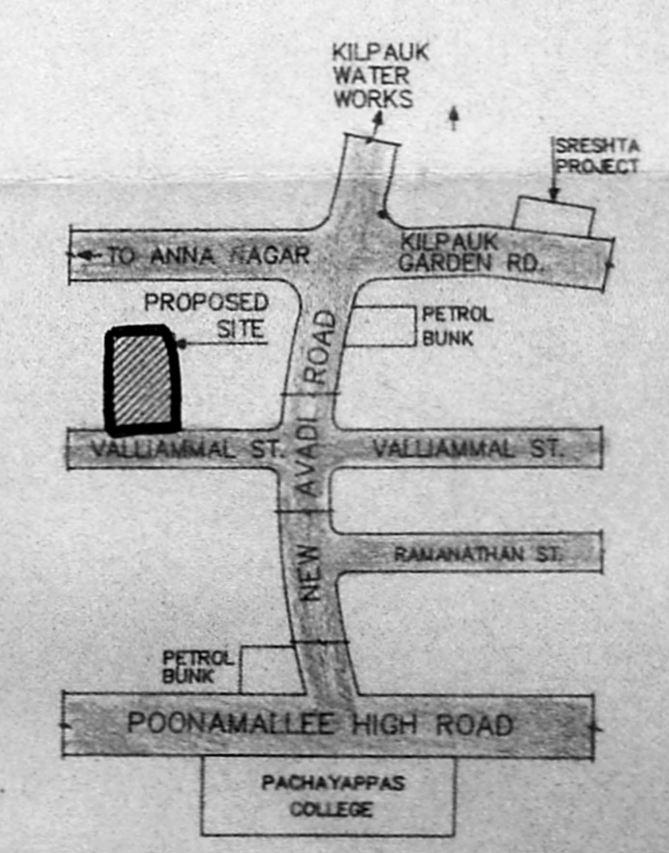

KEY PLAN (NOT TO SCALE)



MMDA (B) VPP NO. 7
 C. No. B2/27638/93

COLOUR INDEX

proposed construction	
boundary of site	
road	

R NO	DATE	REVISIONS	INITIAL
1	12/11/93		
2	12/11/93		
3	12/11/93		
4	12/11/93		

2104 1438	07-12-93	1:100	SRS		
DRG NO	DATE	SCALE	REV	DRAWN	CHECKED


PROPOSED CONSTRUCTION OF FLATS AT DOOR NO-15
 Valliammal street KILPAUK
 MADRAS - 600010
 R.S No. 91/36
 BLOCK NO: 9
 TALUK-Egmore-nungambakkam
 CORP DIV No. 69
 ZONE: 5

P. Kavalani

OWNER'S SIGNATURE

LICENCED SURVEYOR L S NO 306 / 93 94


SHEET NO 2/2

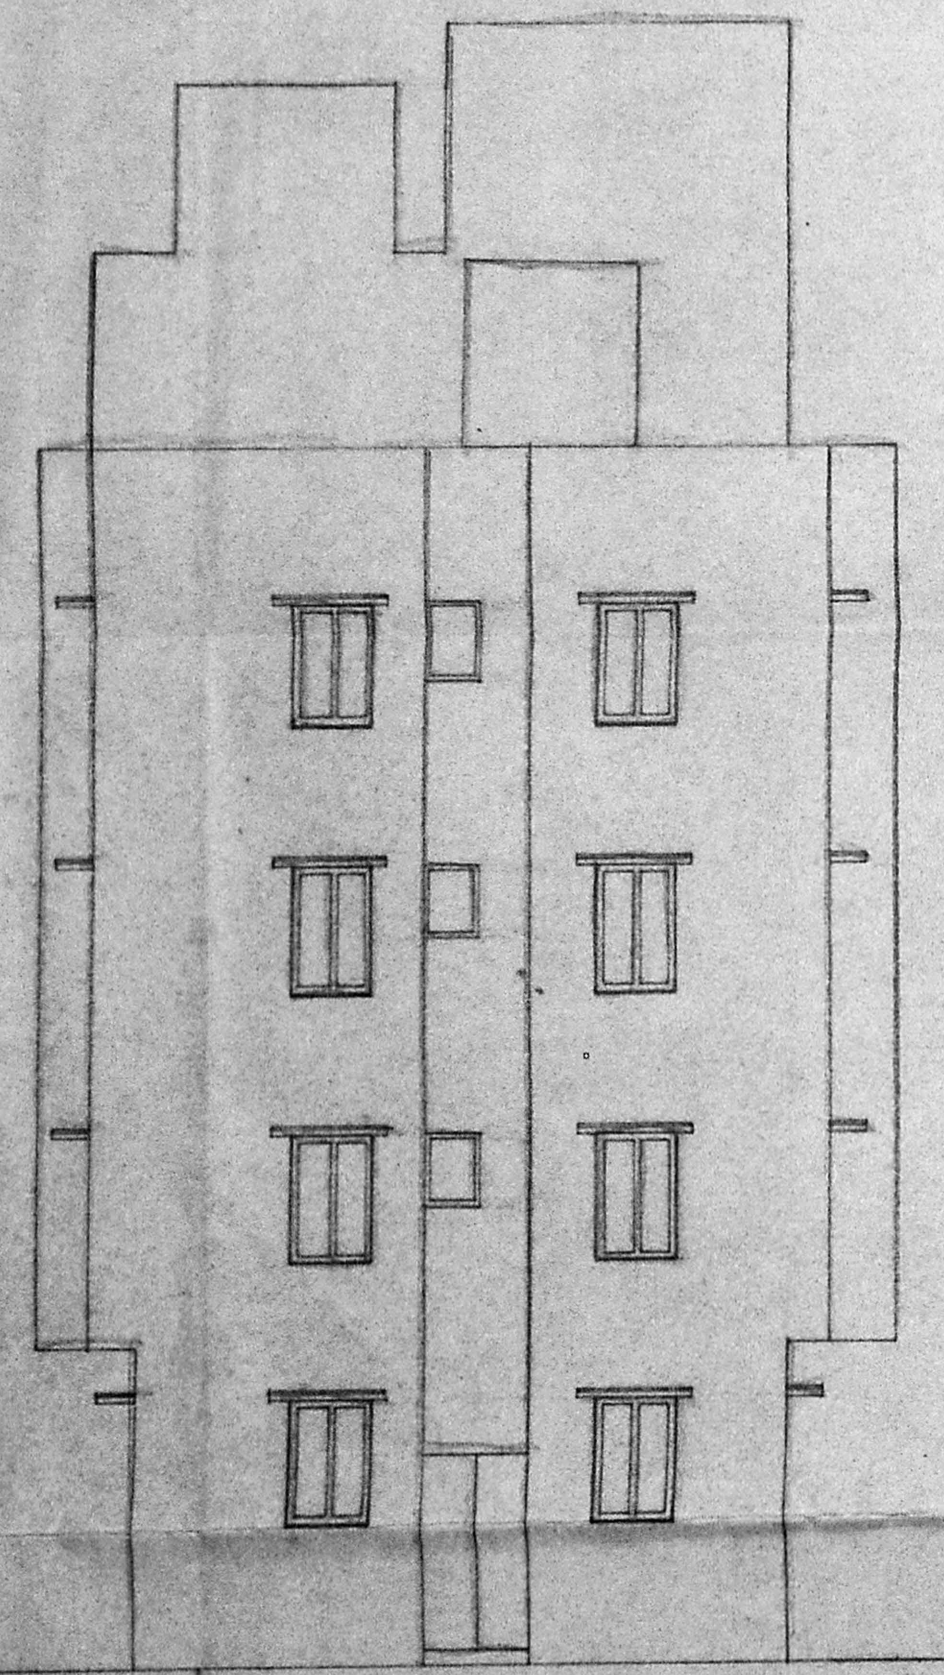

FRONT ELEVATION.

13-505
 1-065
 12-140
 9-13-140

WATER TANK HERMATICALLY AND SCIENTIFICALLY CLOSED
 Planning Per. No. B/17380/255/18/94

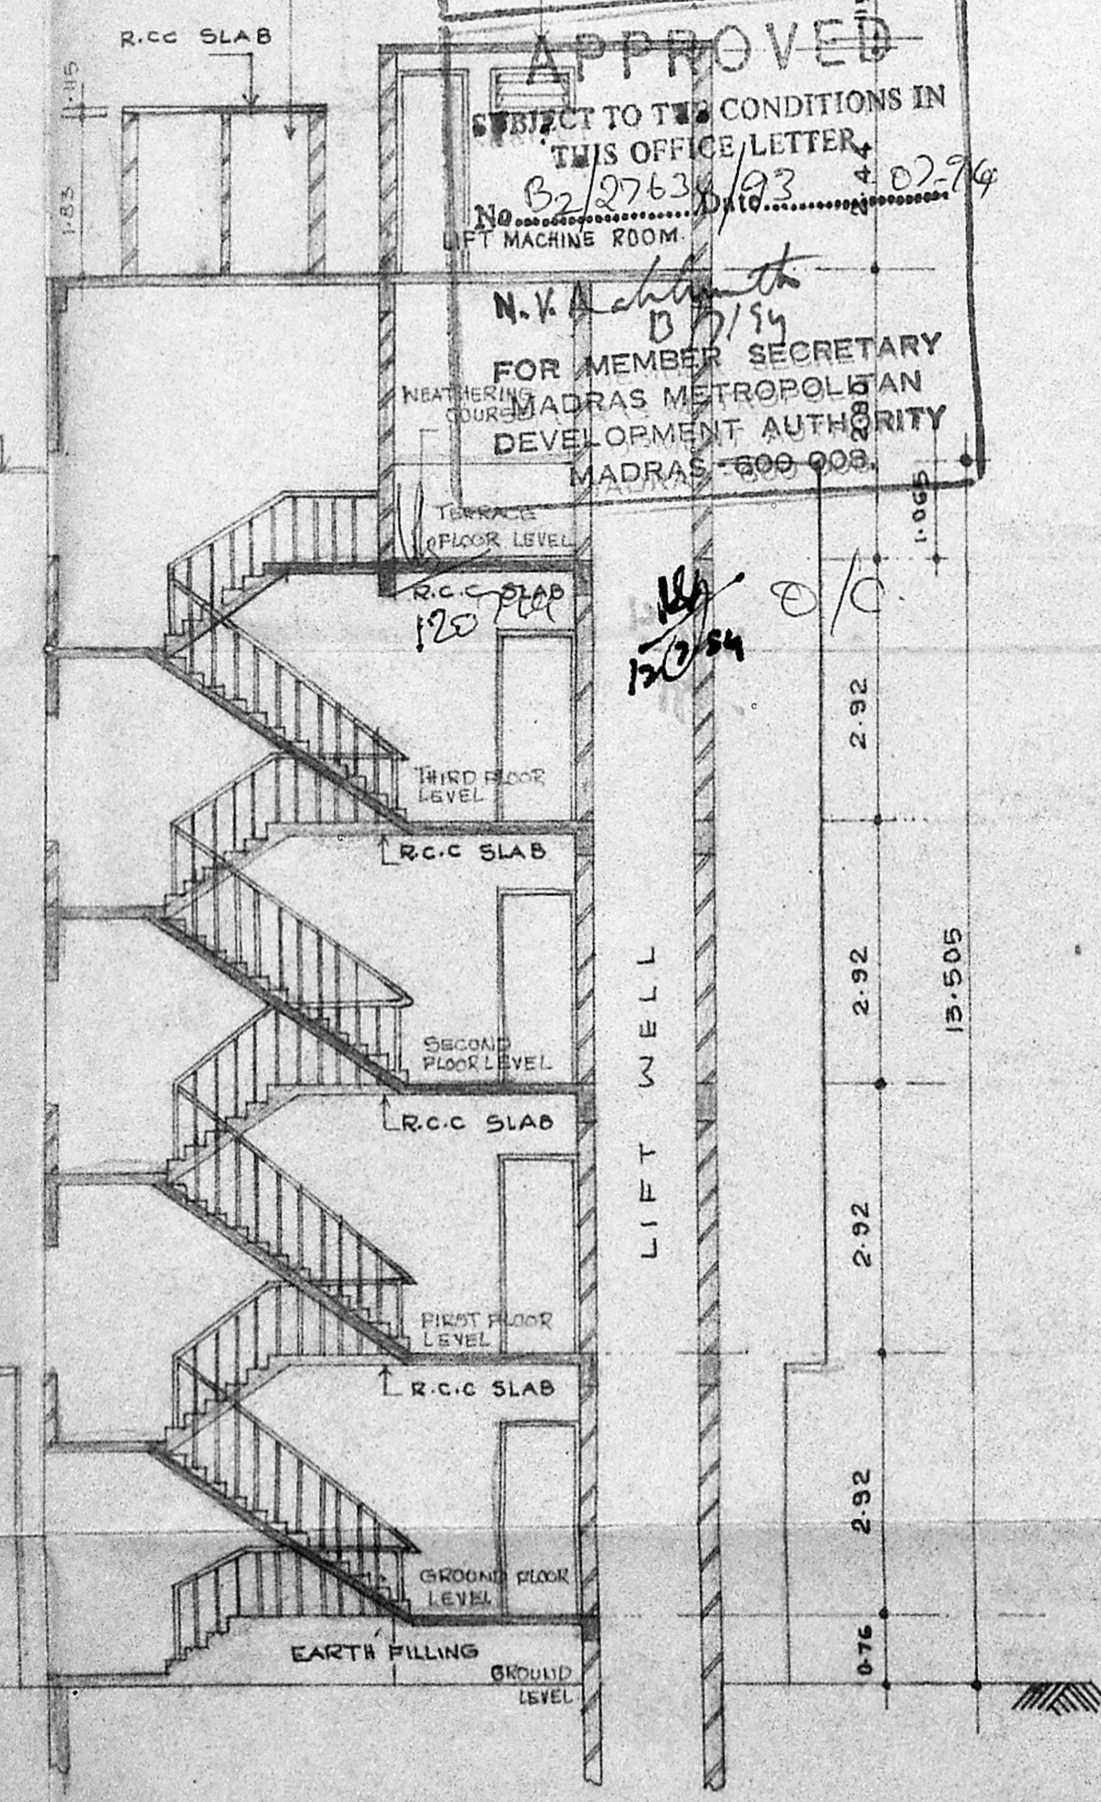

SECTION 'A A'

APPROVED
 SUBJECT TO THE CONDITIONS IN THIS OFFICE LETTER
 No. B2/27638/93 + 02/94
 Planning Per. No. B/17380/255/18/94
 N.V. Achuthan
 B/18/94
 FOR MEMBER SECRETARY
 MADRAS METROPOLITAN DEVELOPMENT AUTHORITY
 MADRAS - 600 008.

12/11/93

L
 E
 V
 E
 L
 L
 I
 N
 G

13.505

2.92
 2.92
 2.92
 2.92
 2.92

EARTH FILLING

GROUND LEVEL