




TERRACE FLOOR PLAN

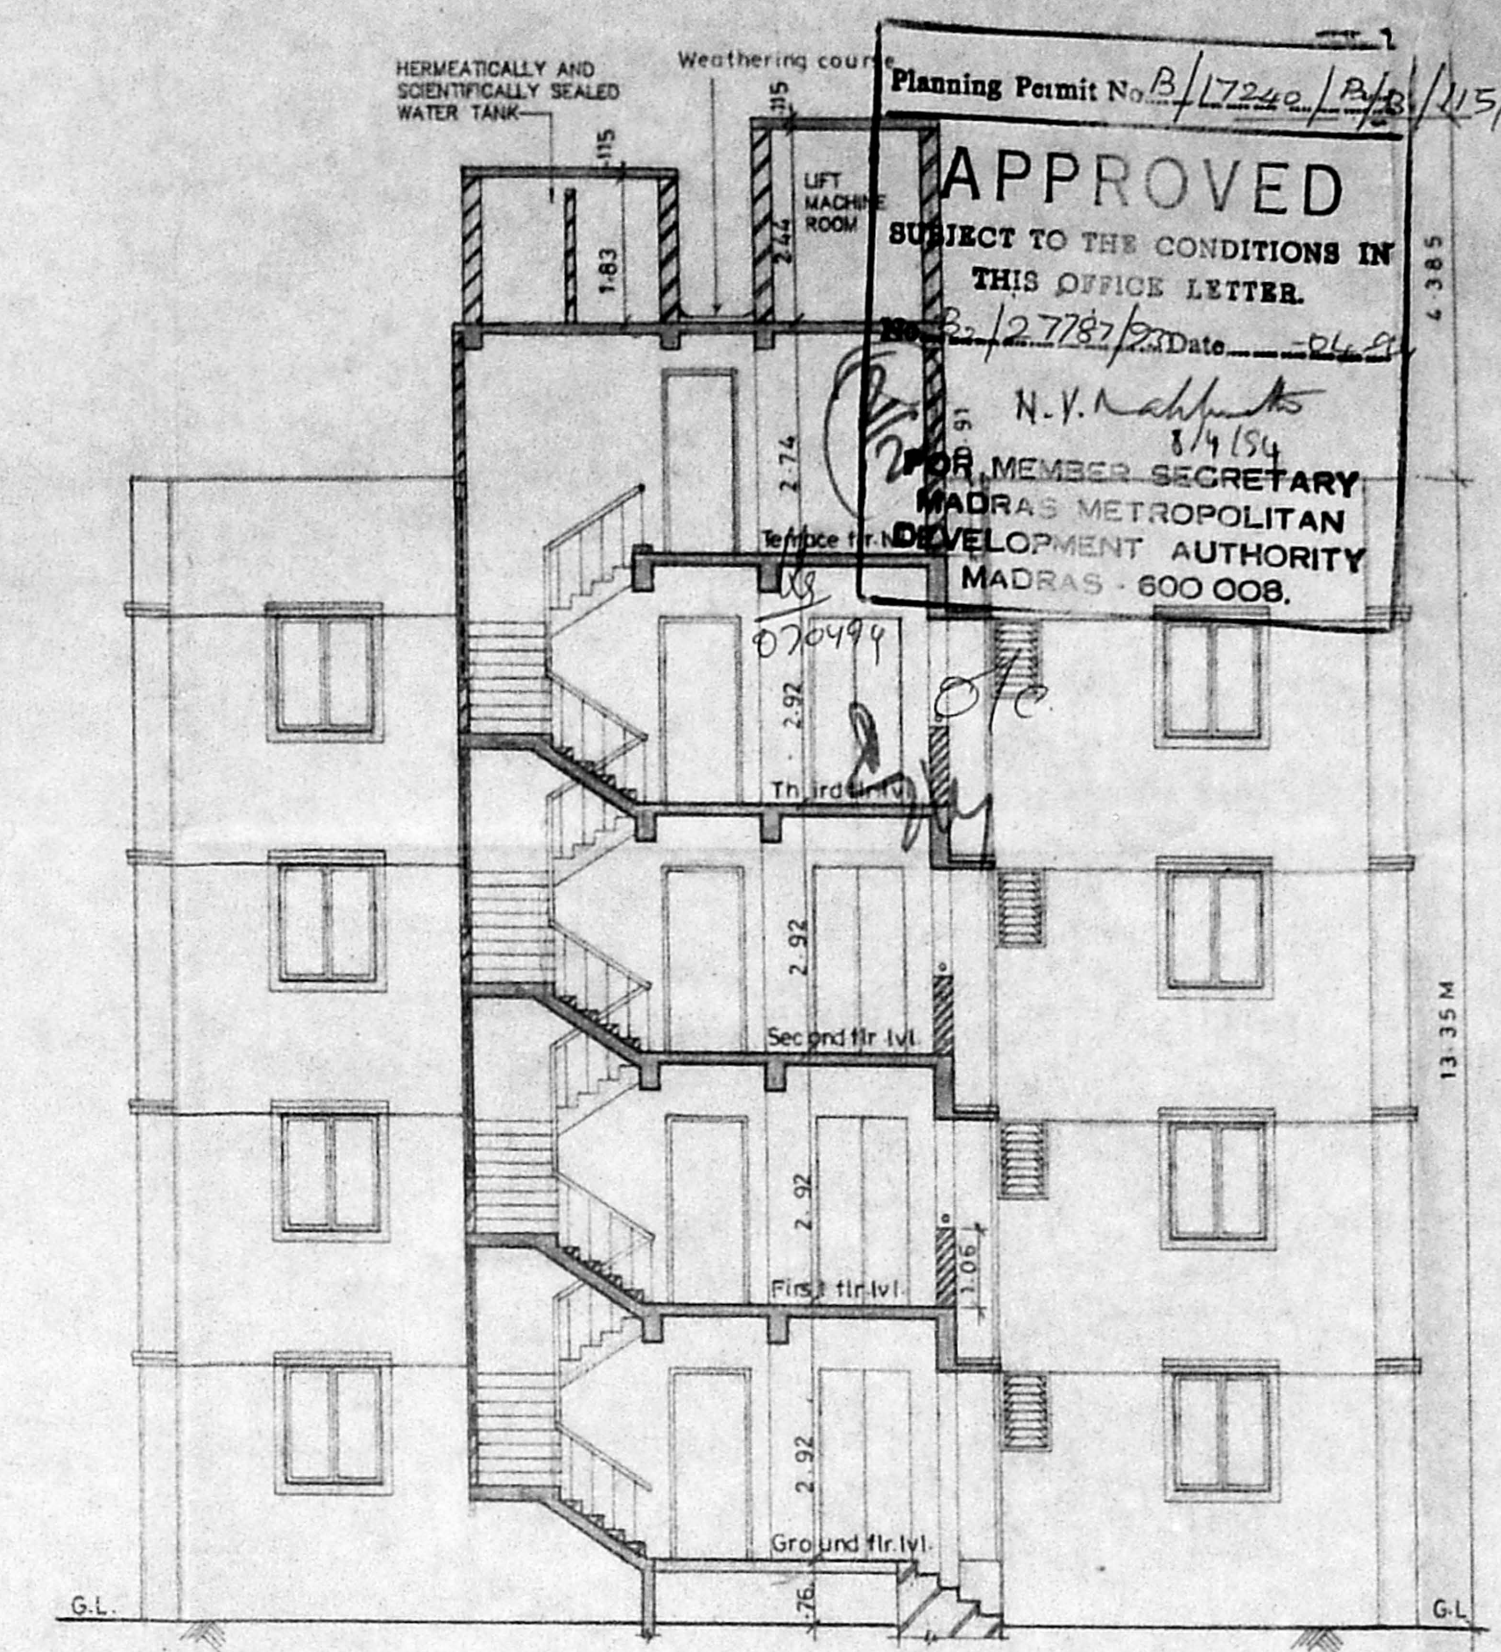

SECTION: A-B

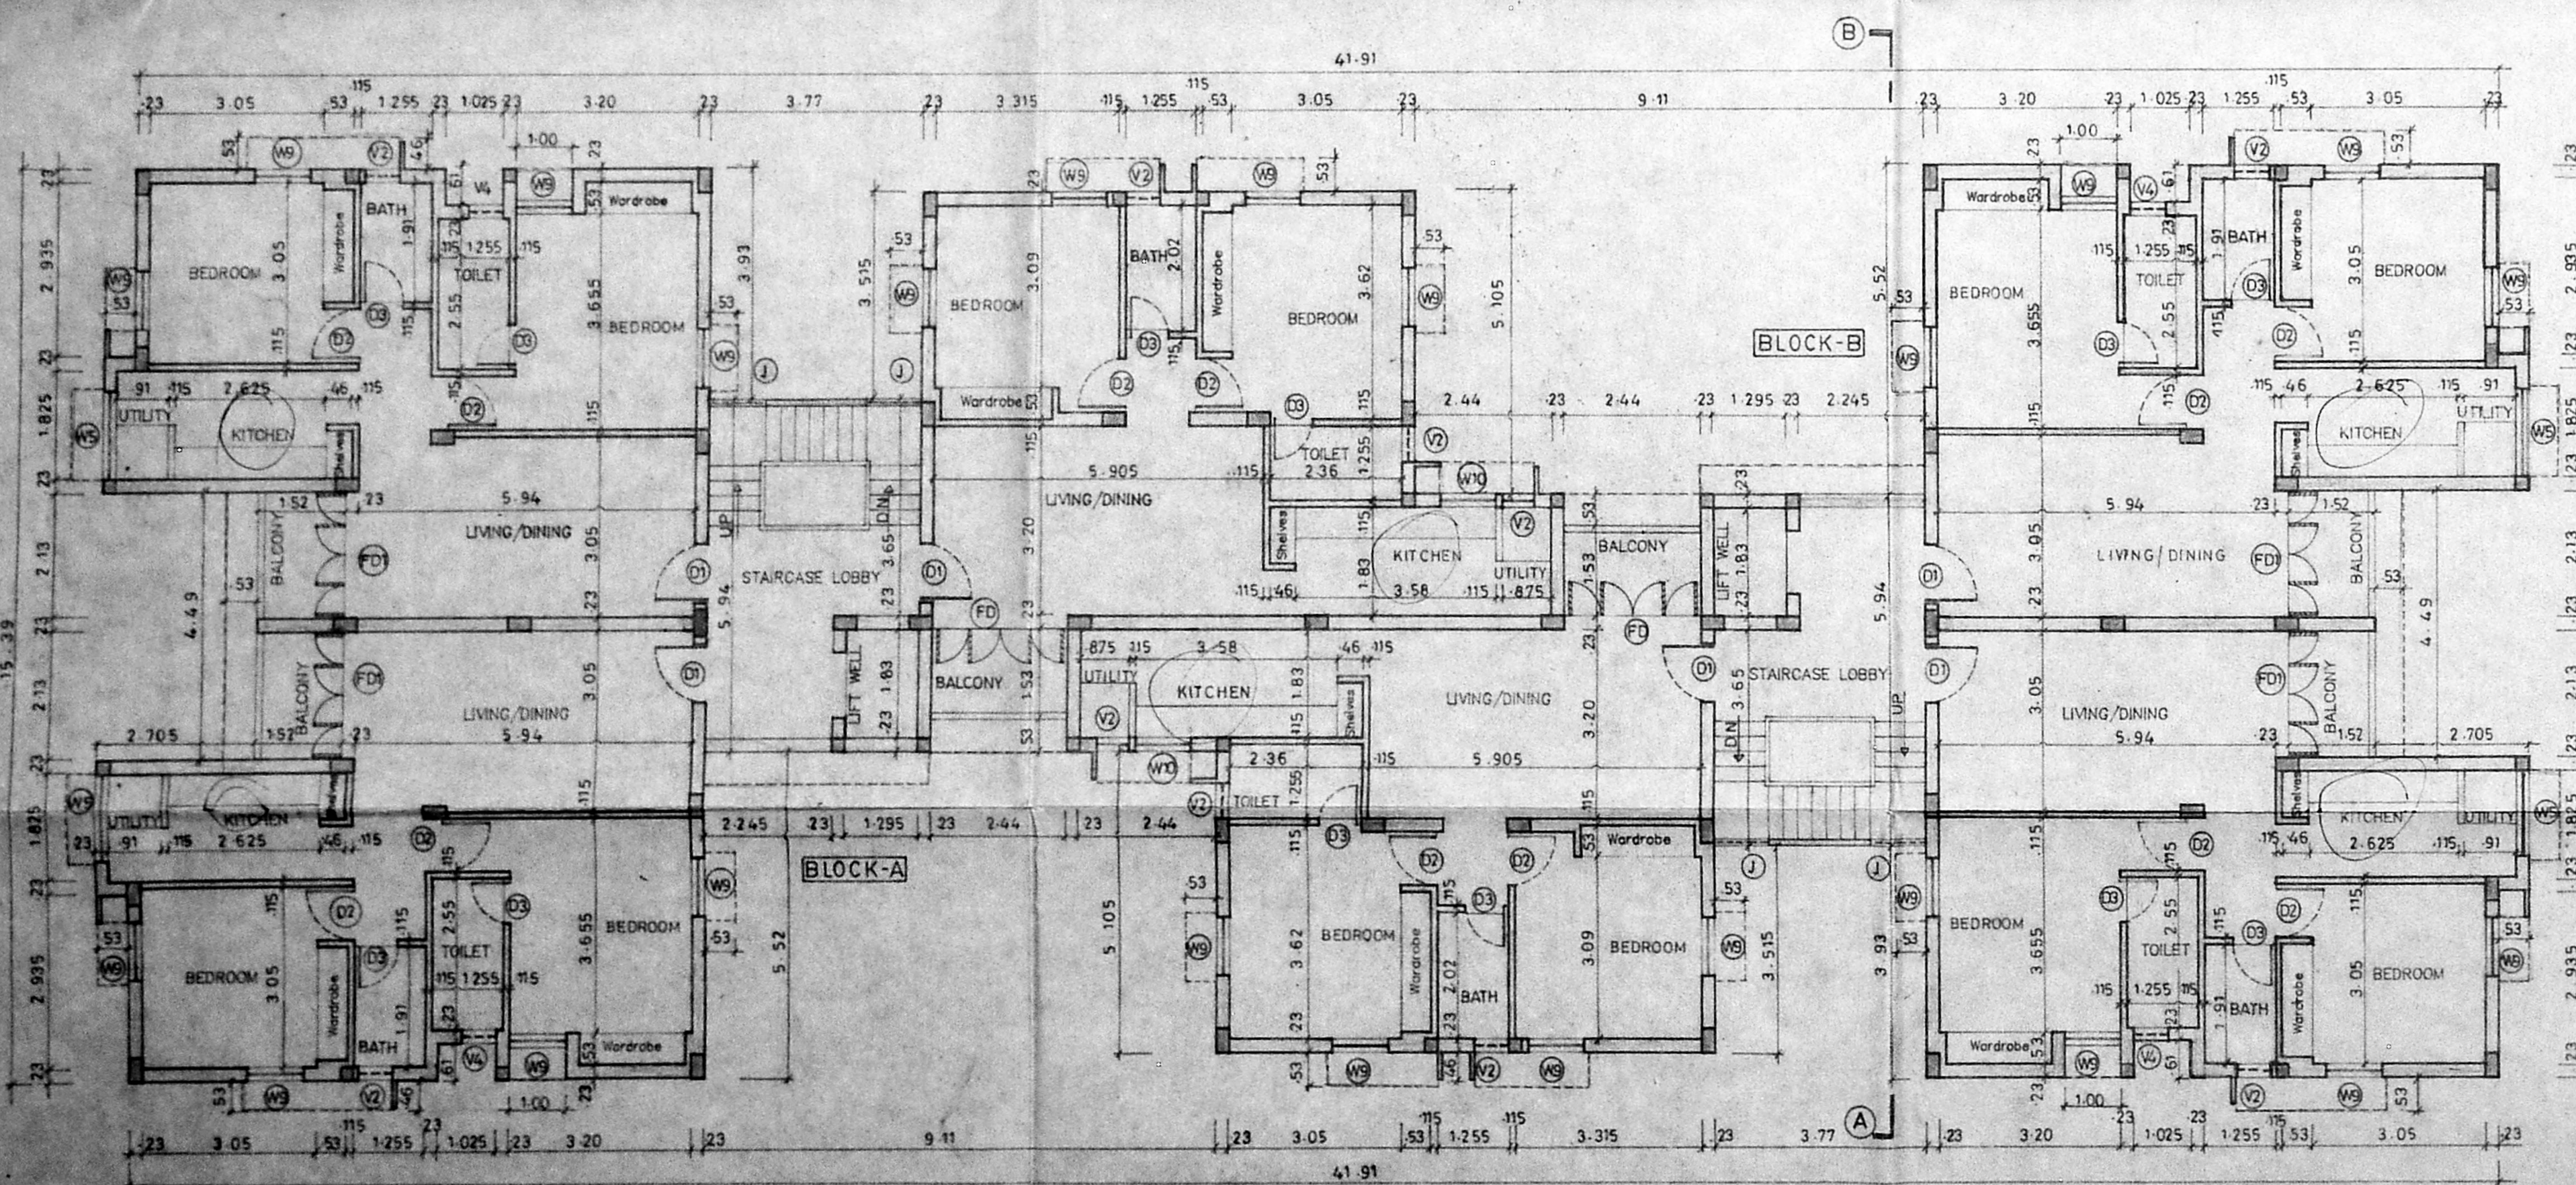

FIRST SECOND & THIRD FLOOR PLAN

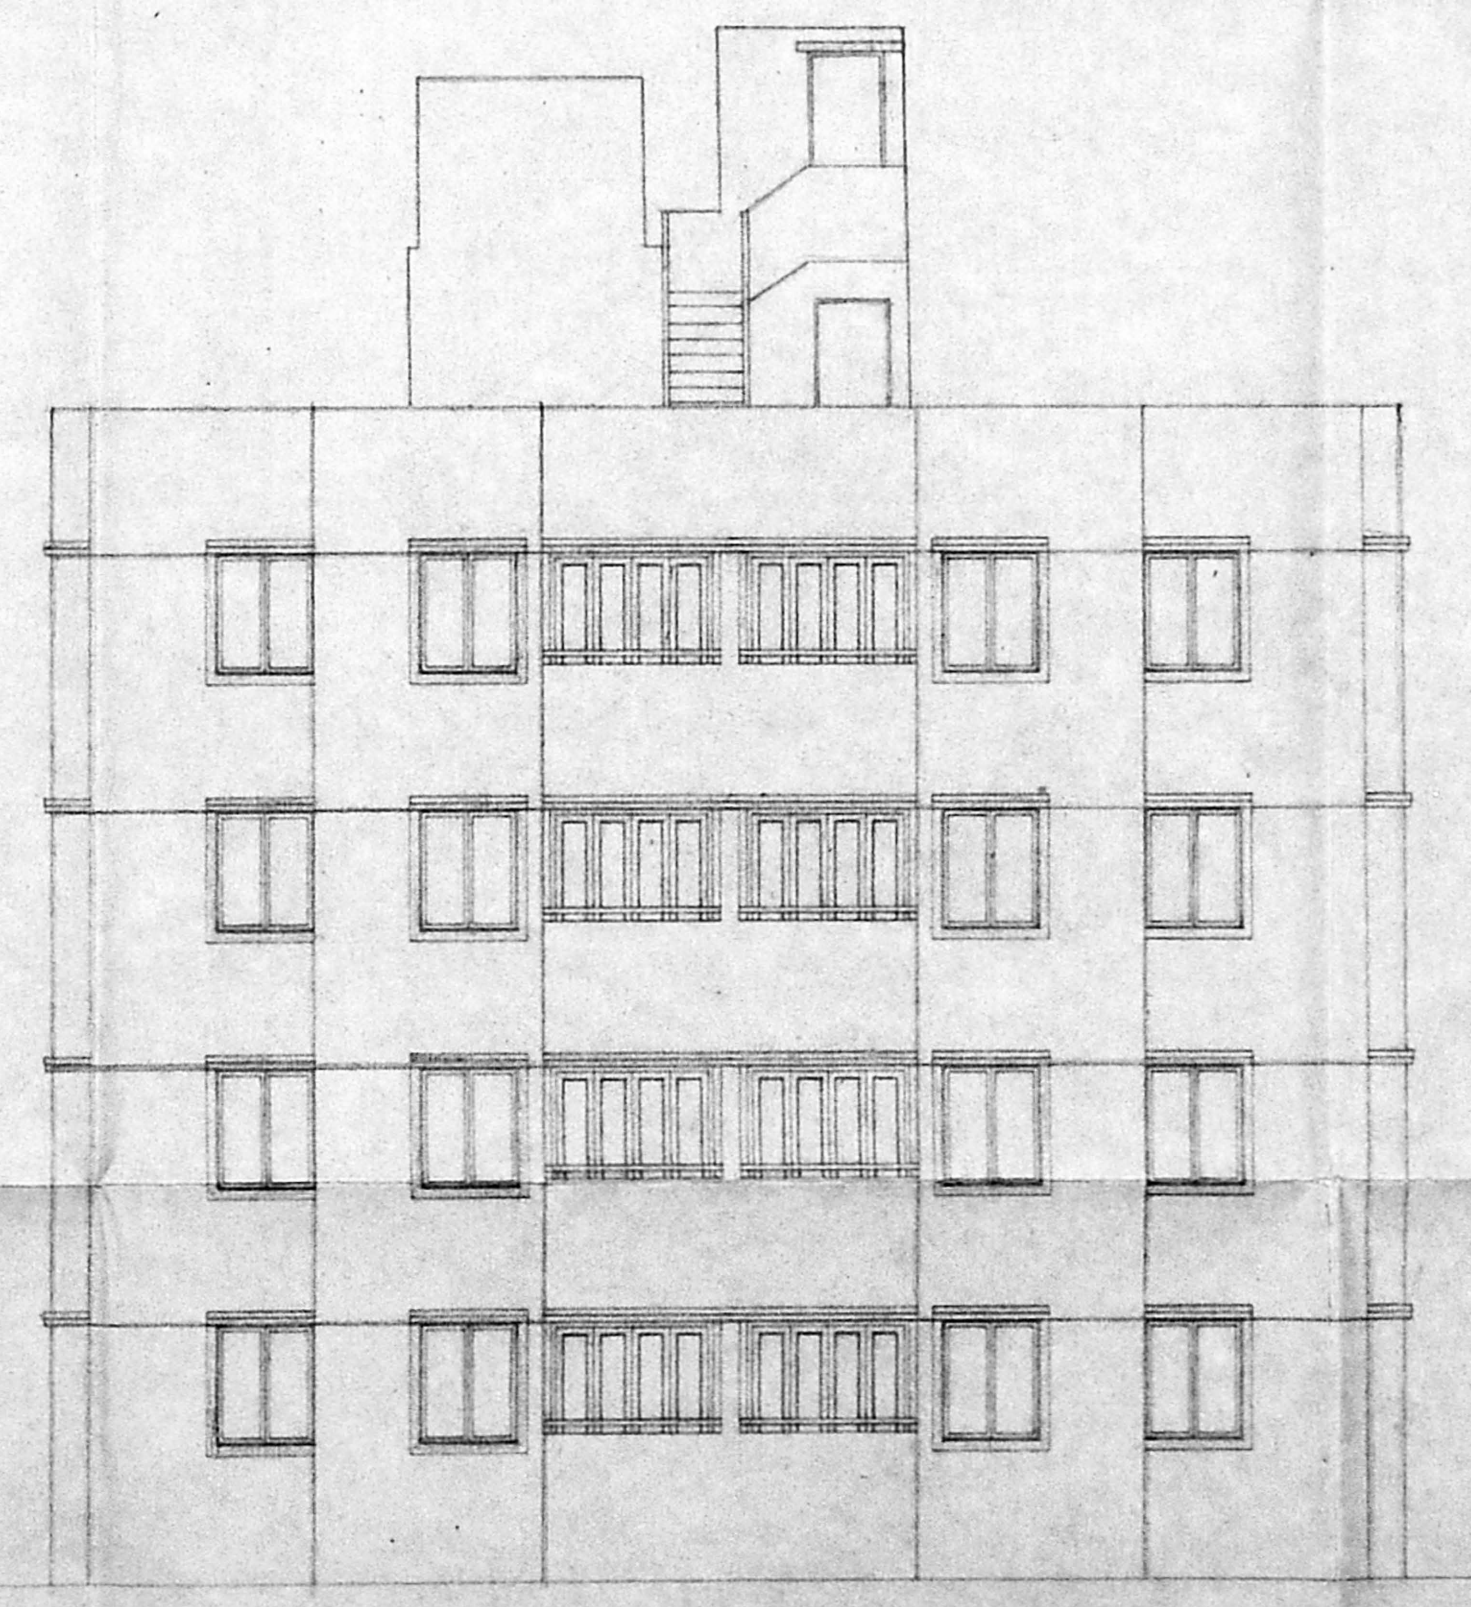

FRONT ELEVATION

MMDA ID/DP NO. 147

LEGEND

CODE	SIZE	DESCRIPTION
D1	1000 X 218	TEAK WOOD FRAMED FLUSH DOOR
D2	991 X 218	COUNTRY WOOD FRAMED FLUSH DOOR
D3	0.76 X 2.18	COUNTRY WOOD FRAMED FLUSH DOOR
FD	2.44 X 2.18	C.W. FRENCH DOOR (painted)
W5	1.475 X 1.37	STEEL GLAZED WINDOW
W9	9.91 X 3.1	STEEL GLAZED WINDOW
W10	9.91 X 3.1	STEEL GLAZED WINDOW
V1	0.91 X 0.66	STEEL GLAZED VENTILATOR
V2	0.61 X 0.935	STEEL GLAZED VENTILATOR
V4	0.61 X 1.04	STEEL GLAZED VENTILATOR
FD1	2.13 X 2.18	C.W. FRENCH DOOR (painted)
J	0.91 X 2.29	R.C.C. JALLY

APPROVED  
SUBJECT TO THE CONDITIONS IN THIS OFFICE LETTER.  
Planning Permit No. B/17242/P/3/115/94  
N.V. Narayanan  
MEMBER SECRETARY  
MADRAS METROPOLITAN  
DEVELOPMENT AUTHORITY  
MADRAS - 600 008.

SL.NO	DESCRIPTION
1.	P.C.C. 1:4:8 IN FOUNDATION
2.	SAND FILLING IN FOUNDATION
3.	BRICK WORK IN C.M. 1:6
4.	R.C.C. WORK FOR SLABS, LINTELS & BEAMS Etc.,
5.	PLASTERING IN C.M. 1:5 EXTERNAL & 1:4 INTERNAL
6.	MOSAIC TILED FLOORING.
7.	WEATHERING COURSE OF BRICK JELLY LIME CONC.

COLOUR INDEX

proposed construction	○
boundary of site	●
road	⦿

1132	127C	21-6-91	1:100	0	LEELA Leelicoor2	SUKUMAR RAMESH	24/6
DRG No.	DATE	SCALE	REV	FILE	DRAWN	CHECKED	

PROPOSED CONSTRUCTION OF FLATS AT DOOR No.5, PRAKASAM MUDALI STREET, T. NAGAR MADRAS - 600 017. T.S.No: 4829/10- OLD No.

BLOCK No: 110.  
TALUK: SOUTH WEST (SOUTH)  
CORP.DIV.No.  
RANGE: 3

OWNER'S SIGNATURE

*[Signature]*

P.K. SUBRAMANIAN  
S.L. AS. OFFICE  
Chartered Civil Engineer  
Specialist Surveyor - Class-I

LICENSED SURVEYOR L S NO. 476 | 91-92

SHEET NO. 2/2

N  
O